
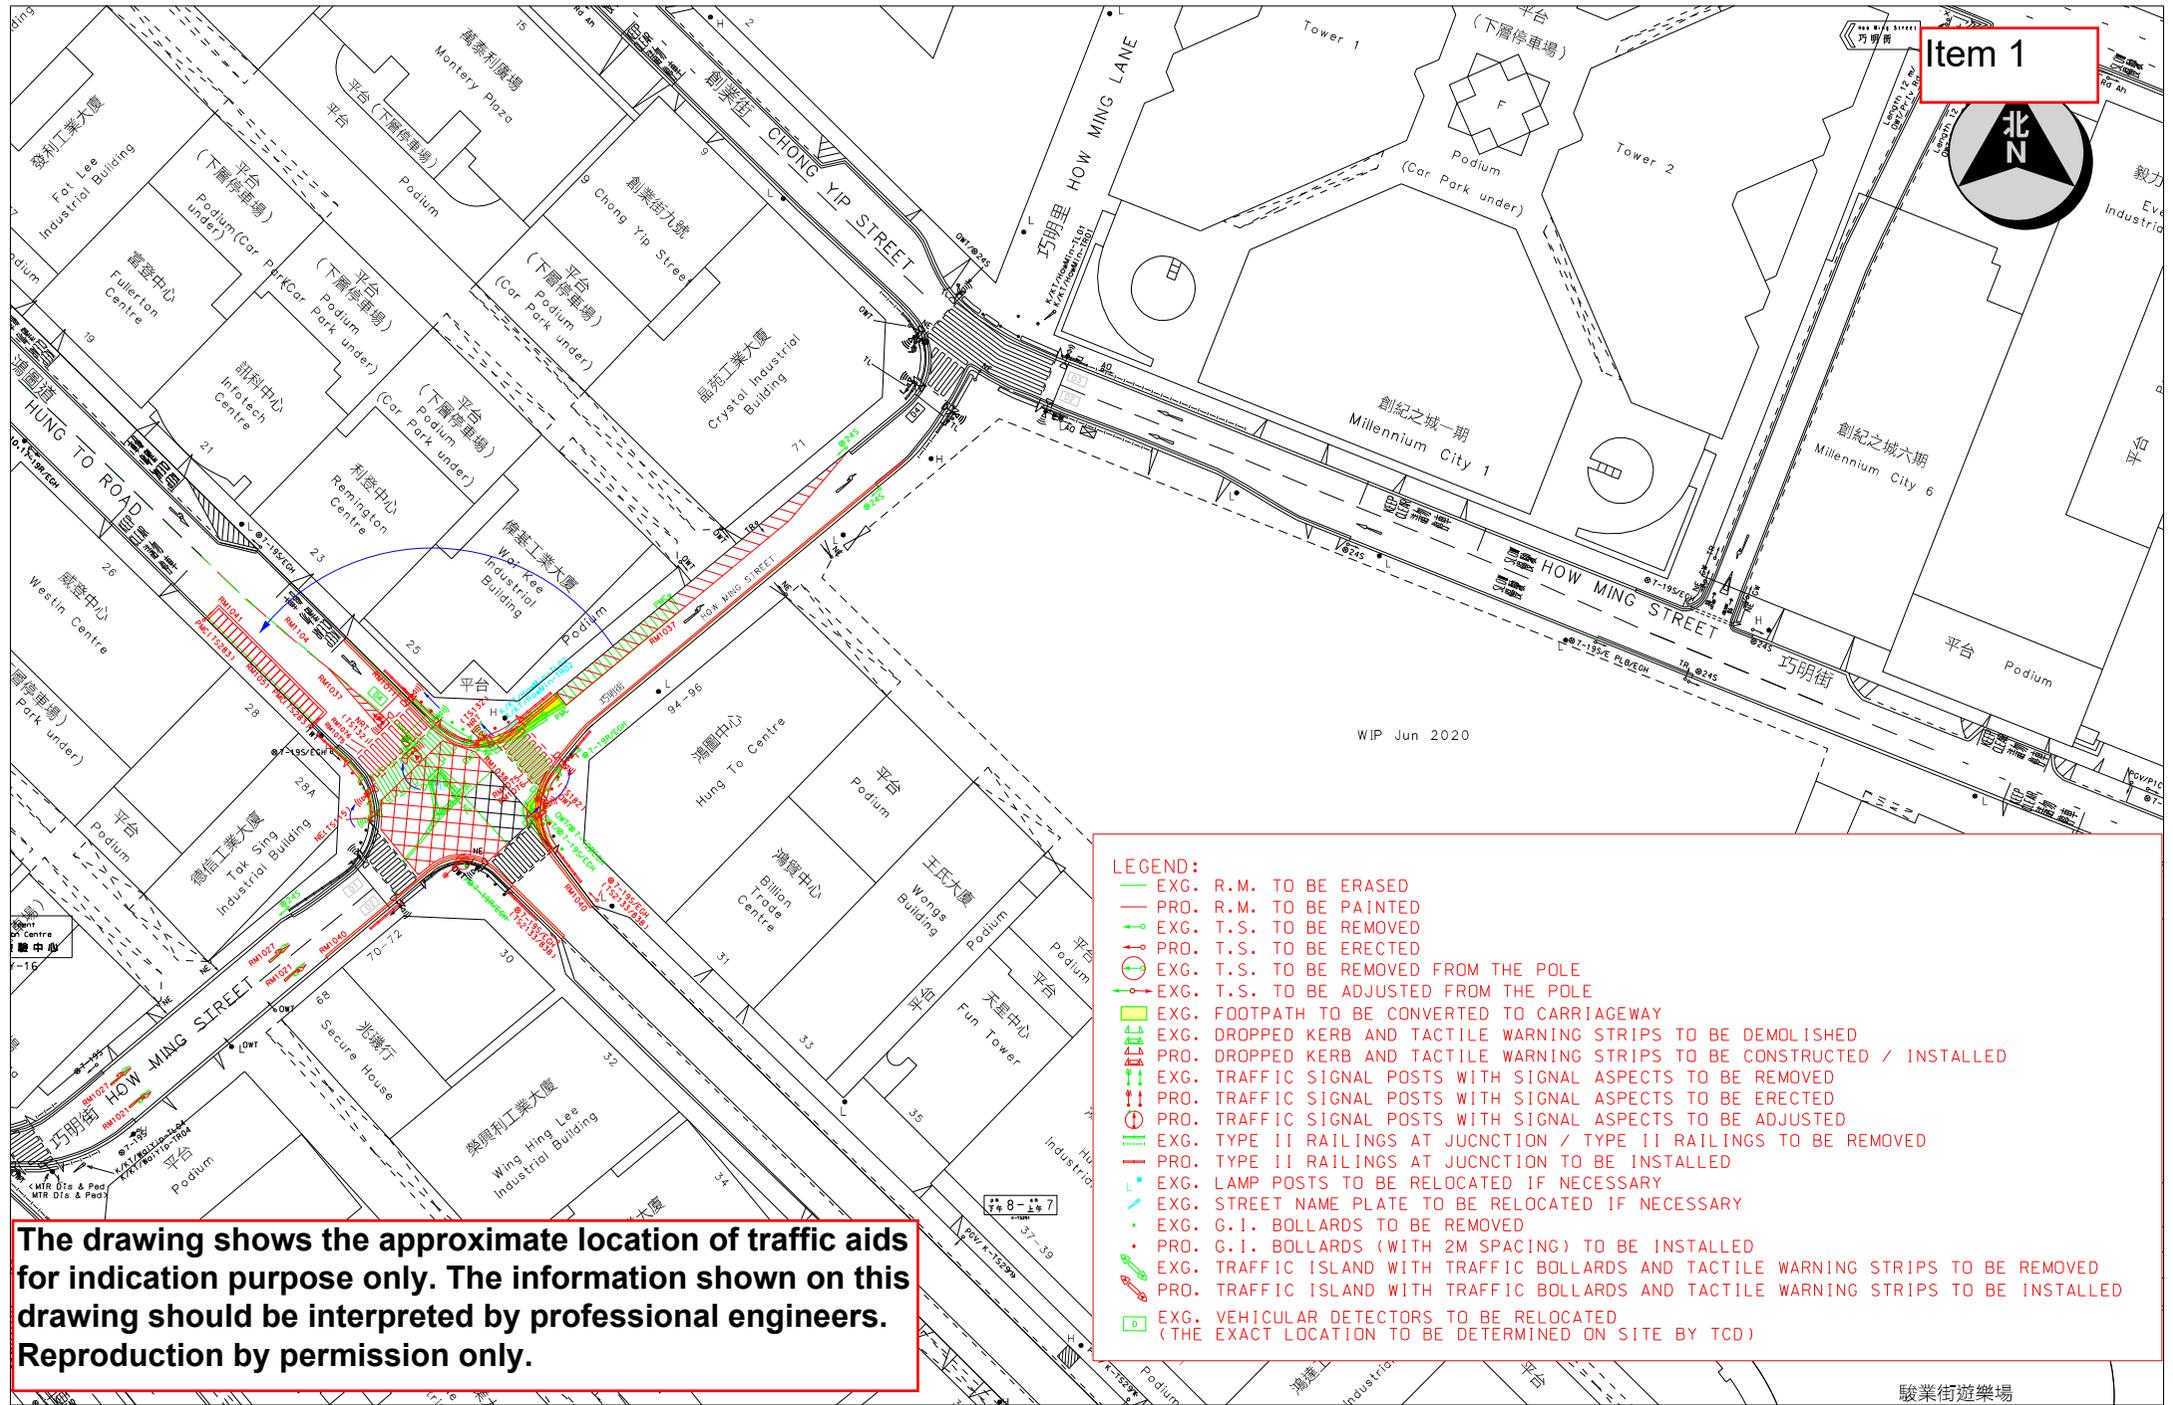


觀塘區議會交通運輸委員會會議
運輸署 / 路政署過去兩個月內完成、正在施工或規劃中的主要交通改善工程項目及時間表

截至2024年9月4日

編號	項目編號	擬建的交通改善工程項目	地點	預期動工日期 (實際動工日期)	預期完工日期 (實際完工日期)	工程進度	詳細備註	運輸署工程師 姓名(電話)	路政署工程師 姓名(電話)
1	WR/21/01551	巧明街、鴻圖道及創業街路口改善工程	巧明街、鴻圖道 (第一階段) 創業街路口 (第二階段)	22年11月 [22年12月] [24年03月]	[24年01月] 24年12月	100% 40% 50%	第一階段工程(巧明街及鴻圖道路口改善工程)已完成。 工程已展開。	劉詠妍女士 (2399 2459) 陳展揚先生 (2399 2732)	趙睿先生 (3525 1681)
2	WR/22/02304	加設路旁電單車泊車位	秀茂坪道	23年06月 覆檢中 24年03月 24年06月 [24年08月]	23年12月 覆檢中 24年09月 24年10月	0% 50%	根據運輸署最新的設計圖則，本署正就新加設的電單車泊位申請挖掘許可證，並計劃與原本的泊車位工程一併進行，以減少對市民的影響。 工程已展開。	陳展揚先生 (2399 2732)	葉沃增先生 (2707 7417)
3	WR/23/00696	將現有行人輔助線改為交通燈號行人過路處	安秀道近瑪利諾中學	23年12月 [24年04月]	24年09月 24年10月 24年12月	20% 30%	工程已展開。	陳展揚先生 (2399 2732)	葉沃增先生 (2707 7417)
4	WR/23/02019	加設下斜路緣	秀明道近秀富樓	24年06月 24年07月 24年10月	24年09月 24年11月	0%	正進行有關工程的前期工作。	陳展揚先生 (2399 2732)	葉沃增先生 (2707 7417)
5	WR/24/00116	調整夜間路旁貨車泊車位的時間	海濱道	24年10月	25年01月	0%	正進行有關工作的前期工作。	劉詠妍女士 (2399 2459) 陳展揚先生 (2399 2732)	吳卓衡先生 (2707 7341)
6	WR/24/00120	加設夜間路旁巴士及貨車泊車位	偉業街近海濱道公園	24年10月	25年01月	0%	正進行有關工作的前期工作。	劉詠妍女士 (2399 2459) 陳展揚先生 (2399 2732)	吳卓衡先生 (2707 7341)
7	WR/22/02303	優化茶果嶺道近四山街的行人過路處	茶果嶺道近四山街 (第一階段) 更改路牌及加設道路標記 (第二階段) 過路處擴闊部分行人路	[24年03月] 24年06月 [24年07月]	[24年04月] 24年07月 24年08月 24年09月	100% 0% 70%	第一階段工程已完成。 工程已展開。	劉麗瑜女士 (2399 2502)	葉沃增先生 (2707 7417)
8	WR/23/02052	加設夜間商車輪路旁泊車位	彩興路	24年05月 [24年06月]	[24年07月]	100%	工程已完成。	李日新先生 (2399 2513)	吳卓衡先生 (2707 7341)
9	WR/24/00059	加設路旁泊車位	彩榮路近彩興路	24年11月 [24年07月]	25年02月 [24年07月]	100%	路政署負責的工程部分已經完成，泊車位營運商正跟進餘下咪錶安裝工程。	李日新先生 (2399 2513)	吳卓衡先生 (2707 7341)
10	WR/24/00096	加設夜間路旁巴士及貨車泊車位	安秀路	[24年08月]	24年11月	0% 10%	正進行有關工程的前期工作。	李日新先生 (2399 2513)	吳卓衡先生 (2707 7341)
11	WR/24/00178	調整夜間路旁貨車泊車位的時間	宏茂街	24年09月	25年03月 24年10月	0%	正進行有關工程的前期工作。	陳思豪先生 (2399 2510)	吳卓衡先生 (2707 7341)
12	WR/24/00386	調整夜間路旁貨車泊車位的時間	鴻圖道	24年09月	24年12月	0%	正進行有關工程的前期工作。	劉詠妍女士 (2399 2459) 陳展揚先生 (2399 2732)	吳卓衡先生 (2707 7341)
13	WR/23/01551	加設路旁電單車泊車位	利安道	[24年08月]	[24年09月]	100%	工程已完成。	李日新先生 (2399 2513)	吳卓衡先生 (2707 7341)
14	WR/24/00701	更改行人過路處的行人路垂直式欄杆至橫式欄杆	臨豐街/宏照道	[24年07月]	[24年07月]	100%	工程已完成。	陳思豪先生 (2399 2510)	吳卓衡先生 (2707 7341)
15	WR/24/00355	加設路旁電單車泊車位(地下勘探工作)	宏展街	24年09月 [24年08月]	24年11月	50%	正進行有關地下勘探工程。	陳思豪先生 (2399 2510)	吳卓衡先生 (2707 7341)
16	WR/24/00360	優化行人過路處	海濱道/駿業街	[24年07月]	[24年08月]	100%	工程已完成。	劉詠妍女士 (2399 2459) 陳展揚先生 (2399 2732)	吳卓衡先生 (2707 7341)
17	WR/24/01154	加設夜間路旁貨車及巴士泊車位	秀茂坪道	24年11月	25年03月	0%	正進行有關工程的前期工作。	陳展揚先生 (2399 2732)	葉沃增先生 (2707 7417)
18	WR/24/01149	加設黃色影線道路標記	月華街	24年11月	25年02月	0%	正進行有關工程的前期工作。	陳展揚先生 (2399 2732)	葉沃增先生 (2707 7417)
19	WR/24/01264	加設提示交通標誌及雙黃線	月華街	24年11月	25年02月	0%	正進行有關工程的前期工作。	陳展揚先生 (2399 2732)	葉沃增先生 (2707 7417)
20	WR/23/00888	加設路旁電單車泊車位	嘉榮街	24年12月	25年04月	0%	正進行有關工程的前期工作。	劉麗瑜女士 (2399 2502)	葉沃增先生 (2707 7417)
21	WR/23/01143	加設行人輔助線	四山街/華園街	25年01月	25年06月	0%	正進行有關工程的前期工作。	劉麗瑜女士 (2399 2502)	葉沃增先生 (2707 7417)
22	WR/24/00525	調整夜間路旁貨車泊車位的時間	高輝道	24年10月	24年12月	0%	正進行有關工程的前期工作。	劉麗瑜女士 (2399 2502)	葉沃增先生 (2707 7417)

Item 1

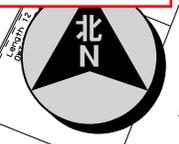


WIP Jun 2020

- LEGEND:**
- EXG. R.M. TO BE ERASED
 - PRO. R.M. TO BE PAINTED
 - EXG. T.S. TO BE REMOVED
 - PRO. T.S. TO BE ERECTED
 - ⊖ EXG. T.S. TO BE REMOVED FROM THE POLE
 - ⊕ EXG. T.S. TO BE ADJUSTED FROM THE POLE
 - ▭ EXG. FOOTPATH TO BE CONVERTED TO CARRIAGEWAY
 - EXG. DROPPED KERB AND TACTILE WARNING STRIPS TO BE DEMOLISHED
 - PRO. DROPPED KERB AND TACTILE WARNING STRIPS TO BE CONSTRUCTED / INSTALLED
 - ⊕ EXG. TRAFFIC SIGNAL POSTS WITH SIGNAL ASPECTS TO BE REMOVED
 - ⊕ PRO. TRAFFIC SIGNAL POSTS WITH SIGNAL ASPECTS TO BE ERECTED
 - ⊕ PRO. TRAFFIC SIGNAL POSTS WITH SIGNAL ASPECTS TO BE ADJUSTED
 - ⊖ EXG. TYPE II RAILINGS AT JUNCTION / TYPE II RAILINGS TO BE REMOVED
 - PRO. TYPE II RAILINGS AT JUNCTION TO BE INSTALLED
 - ⊕ EXG. LAMP POSTS TO BE RELOCATED IF NECESSARY
 - ⊕ EXG. STREET NAME PLATE TO BE RELOCATED IF NECESSARY
 - ⊖ EXG. G.I. BOLLARDS TO BE REMOVED
 - ⊕ PRO. G.I. BOLLARDS (WITH 2M SPACING) TO BE INSTALLED
 - ⊖ EXG. TRAFFIC ISLAND WITH TRAFFIC BOLLARDS AND TACTILE WARNING STRIPS TO BE REMOVED
 - ⊕ PRO. TRAFFIC ISLAND WITH TRAFFIC BOLLARDS AND TACTILE WARNING STRIPS TO BE INSTALLED
 - ⊕ EXG. VEHICULAR DETECTORS TO BE RELOCATED (THE EXACT LOCATION TO BE DETERMINED ON SITE BY TCD)

The drawing shows the approximate location of traffic aids for indication purpose only. The information shown on this drawing should be interpreted by professional engineers. Reproduction by permission only.

 <p>運輸署 Transport Department</p>	<p>TRAFFIC ENGINEERING (KLN.) DIV.</p>	<p>Location: J/O How Ming Street and Hung To Road / Chong Yip Street (Stage 1)</p>	<p>WRF NO. WR/HY/TE/KL/21/01551 WR/EM/TE/KL/21/00098</p>
		<p>Survey Sheet No.: K11Q18C</p>	<p>Scale: 1:800 (A3) Drawing No.: K210028.02</p>

Item 2

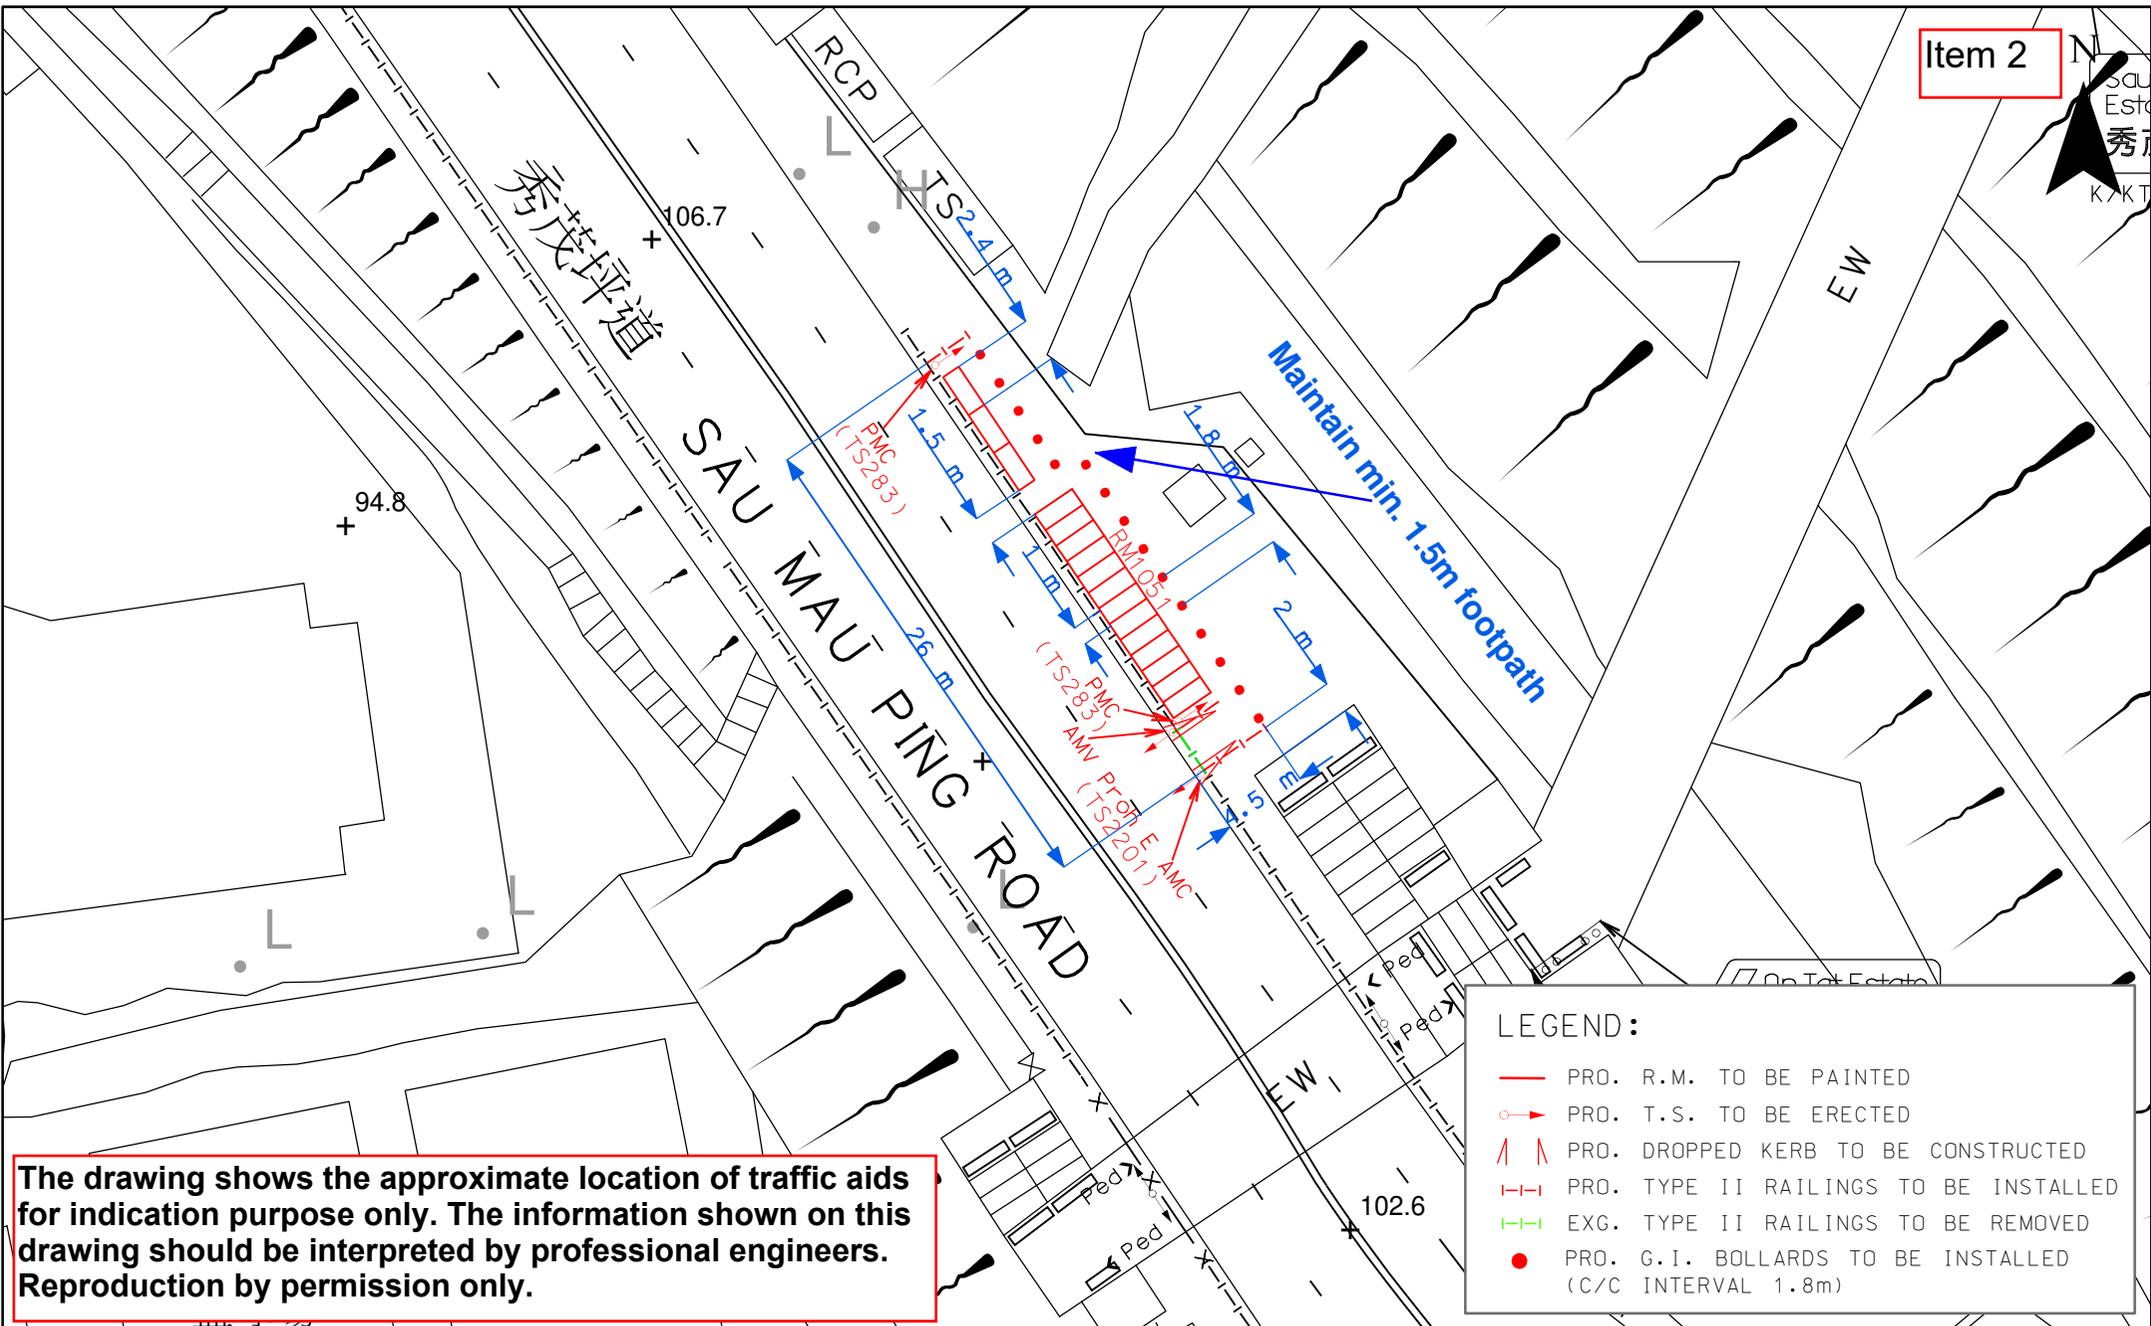

The drawing shows the approximate location of traffic aids for indication purpose only. The information shown on this drawing should be interpreted by professional engineers. Reproduction by permission only.


LEGEND:

- PRO. R.M. TO BE PAINTED
- PRO. T.S. TO BE ERECTED
- ▲ PRO. DROPPED KERB TO BE CONSTRUCTED
- - - PRO. TYPE II RAILINGS TO BE INSTALLED
- - - EXG. TYPE II RAILINGS TO BE REMOVED
- PRO. G.I. BOLLARDS TO BE INSTALLED (C/C INTERVAL 1.8m)

 運輸署 Transport Department	TRAFFIC ENGINEERING (KLN) DIV.	Location: Sau Mau Ping Road opposite to Sau Lok House			WRF No. WR/HY/TE/KL/22/02304
		Survey Sheet No. K11Q18B	Scale: 1:400 (A4)	Drawing No. K210337.04B	Date: 14-06-2024



安泰邨
On Tai Estate

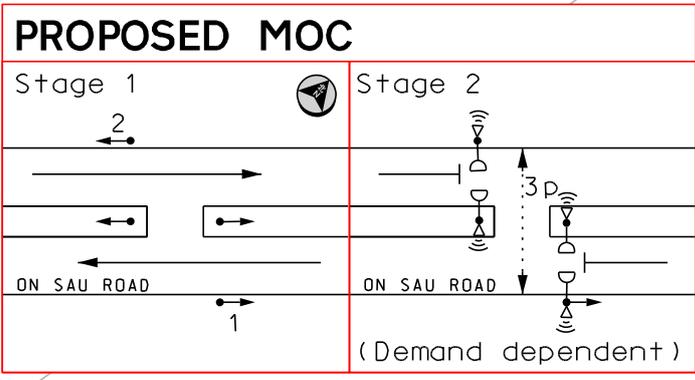


Item 3

LEGEND:


- PRO. R.M. TO BE PAINTED
- EXG. R.M. TO BE ERASED
- EXG. T.S. TO BE RELOCATED/ REPLACED/ REMOVED
- EXG. G.I. BOLLARDS TO BE REMOVED
- PRO. TRAFFIC SIGNAL POSTS WITH TRAFFIC/ PEDESTRIAN ASPECTS/eATS UNITS/PUSH BUTTONS
- PRO. CONTROLLER/CONTROLLER PLINTH TO BE INSTALLED/CONSTRUCTED

The drawing shows the approximate location of traffic aids for indication purpose only. The information shown on this drawing should be interpreted by professional engineers. Reproduction by permission only.

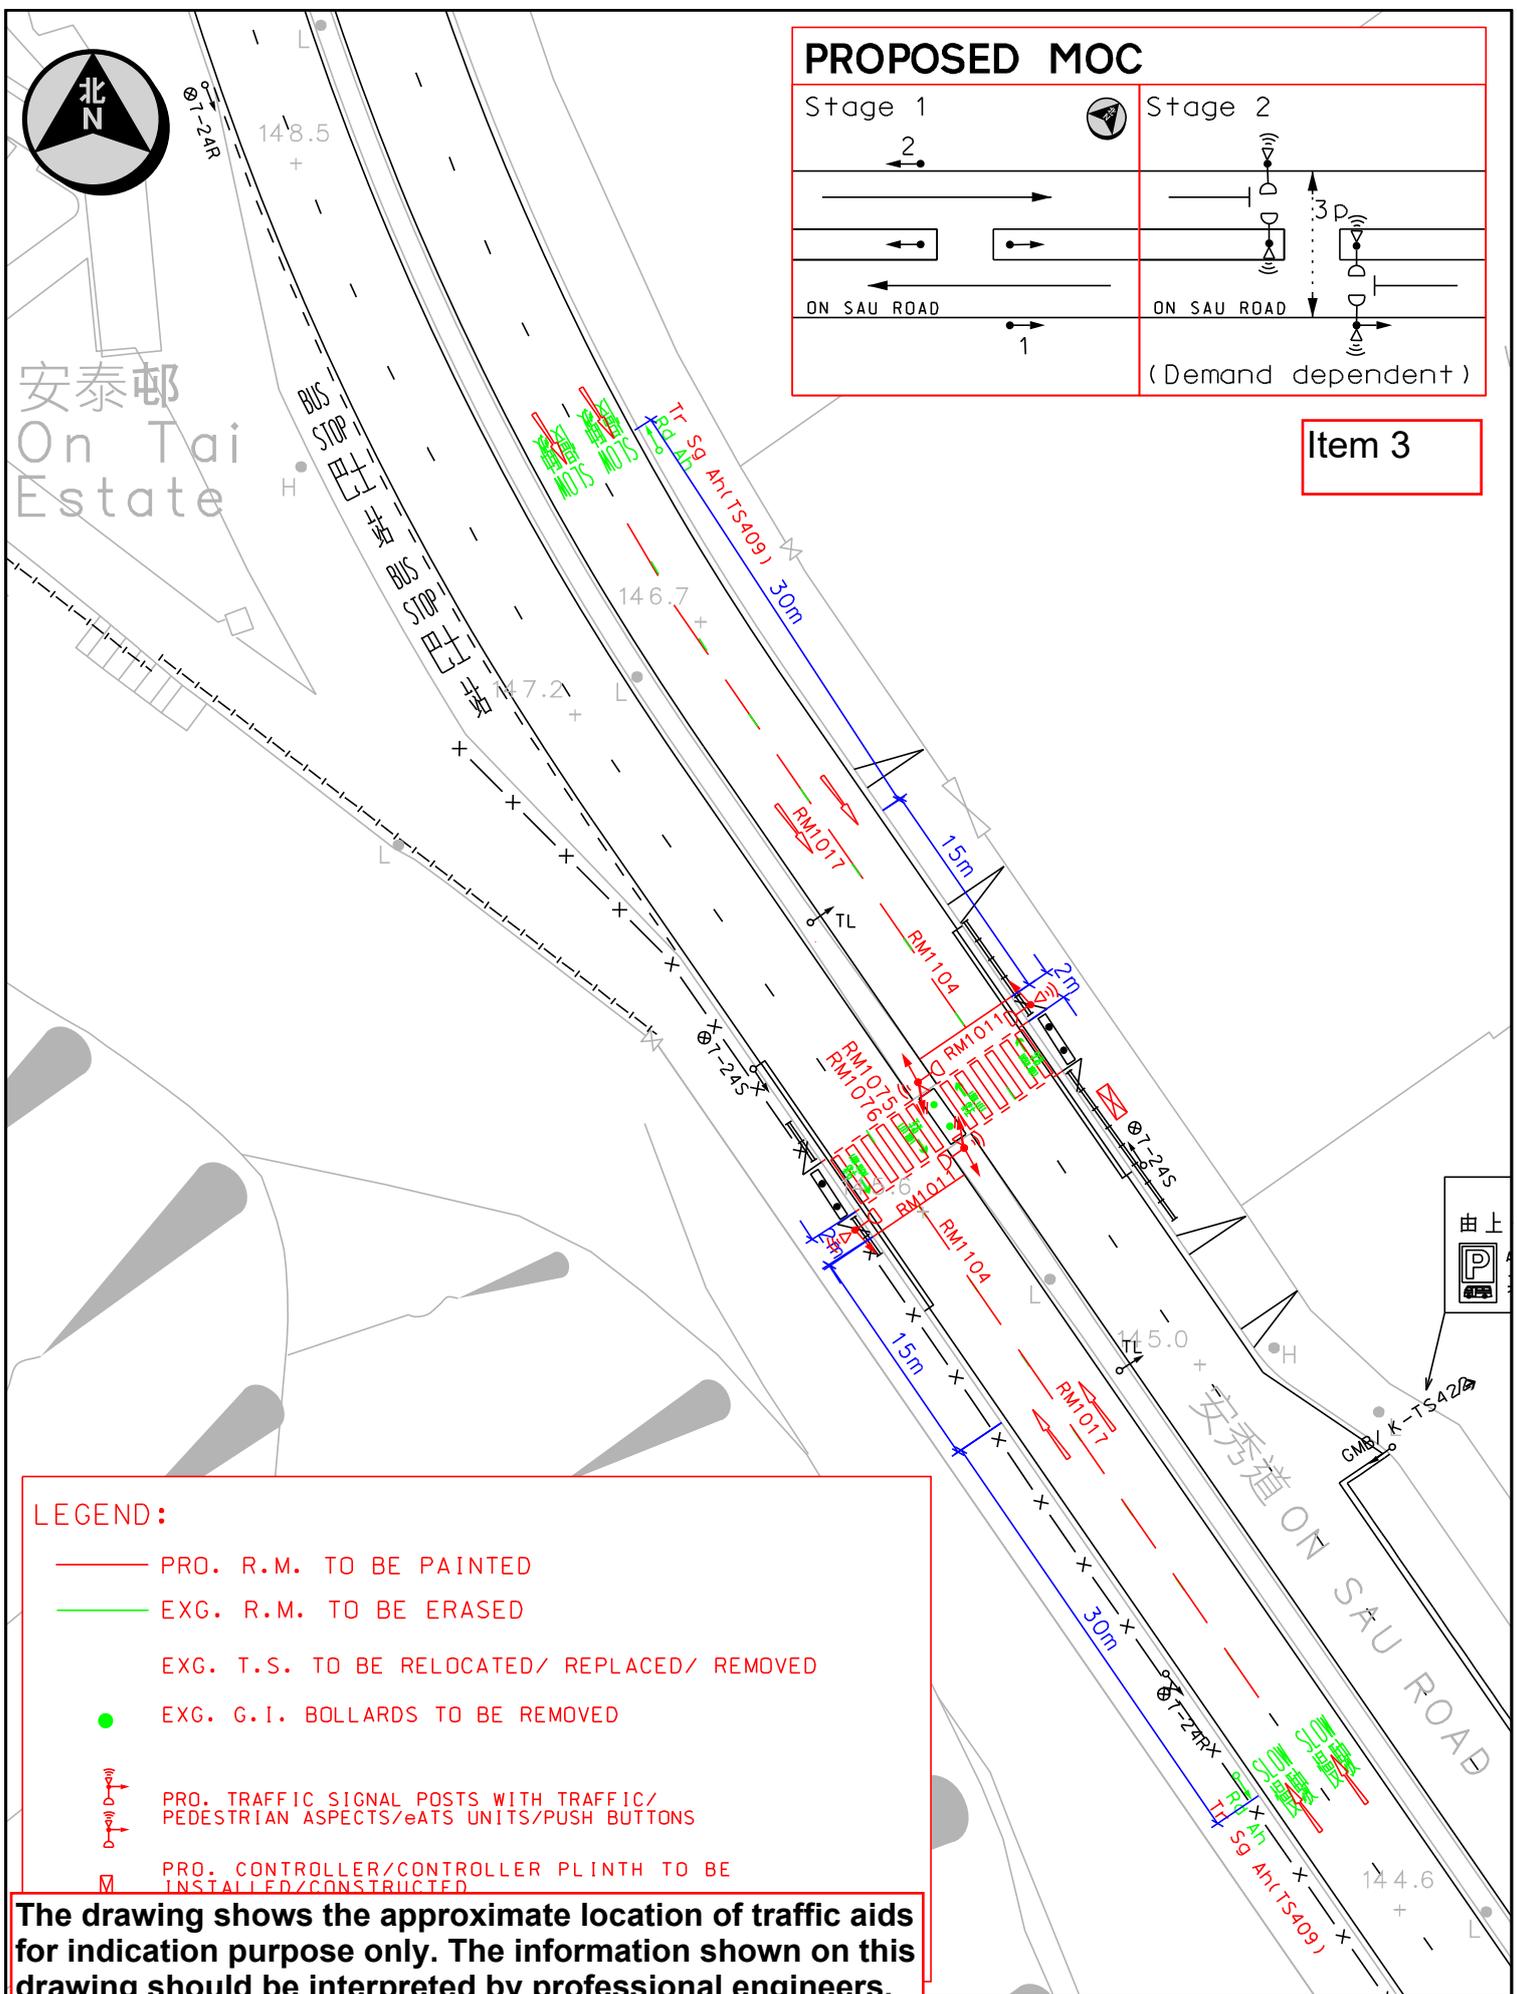

Survey Sheet No. 11NE13D Scale: 1 : 500 (A4)

Item 4

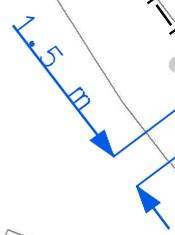


SAU MING ROAD 秀明道


Sau Fu House 秀富樓

LEGEND:

 PRO. DROPPED KERB TO BE CONSTRUCTED

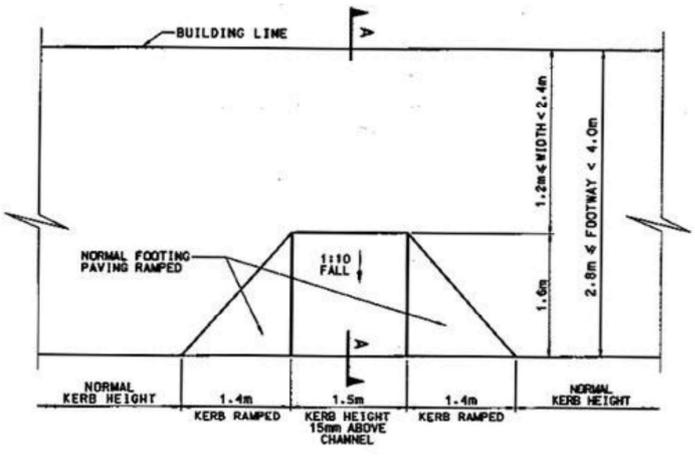

PLAN

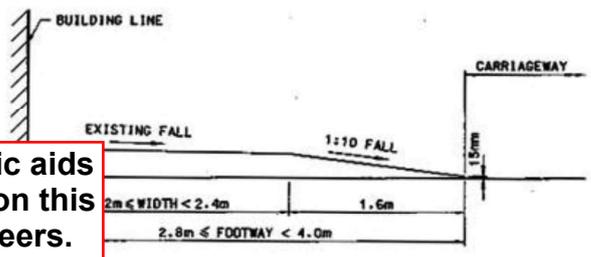

The drawing shows the approximate location of traffic aids for indication purpose only. The information shown on this drawing should be interpreted by professional engineers. Reproduction by permission only.



TRAFFIC ENGINEERING (KLN) DIV.

Survey Sheet No. K11Q18B

Scale: 1:300 (A4)

Drawing No. K231030.01

WRF.NO. WR/HY/TE/KL/23/02019
Date: 14.08.2023

Item 5



Goods vehicles
of length over 6m only
祇准車長逾六米貨車

H-TS445

Mon - Sat 7 pm - 7 am,
General Holidays
星期一至星期六
下午七時至上午七時,
公眾假期

K-TS574

Goods vehicles
of length over 6m only
祇准車長逾六米貨車

H-TS445

Mon - Sat 7 pm - 7 am,
General Holidays
星期一至星期六
下午七時至上午七時,
公眾假期

K-TS574

LEGEND:
 EXG. T.S. TO BE REPLACED

The drawing shows the approximate location of traffic aids for indication purpose only. The information shown on this drawing should be interpreted by professional engineers. Reproduction by permission only.

Location: Hoi Bun Road, Kwun Tong

WRF No.
WR/HY/TE/KL/24/00116


Sheet No.
K11Q17D,23A

Scale:
1:1,200 (A3)

Drawing No.
K230868.01A

Date: 17-01-2024

Item 6

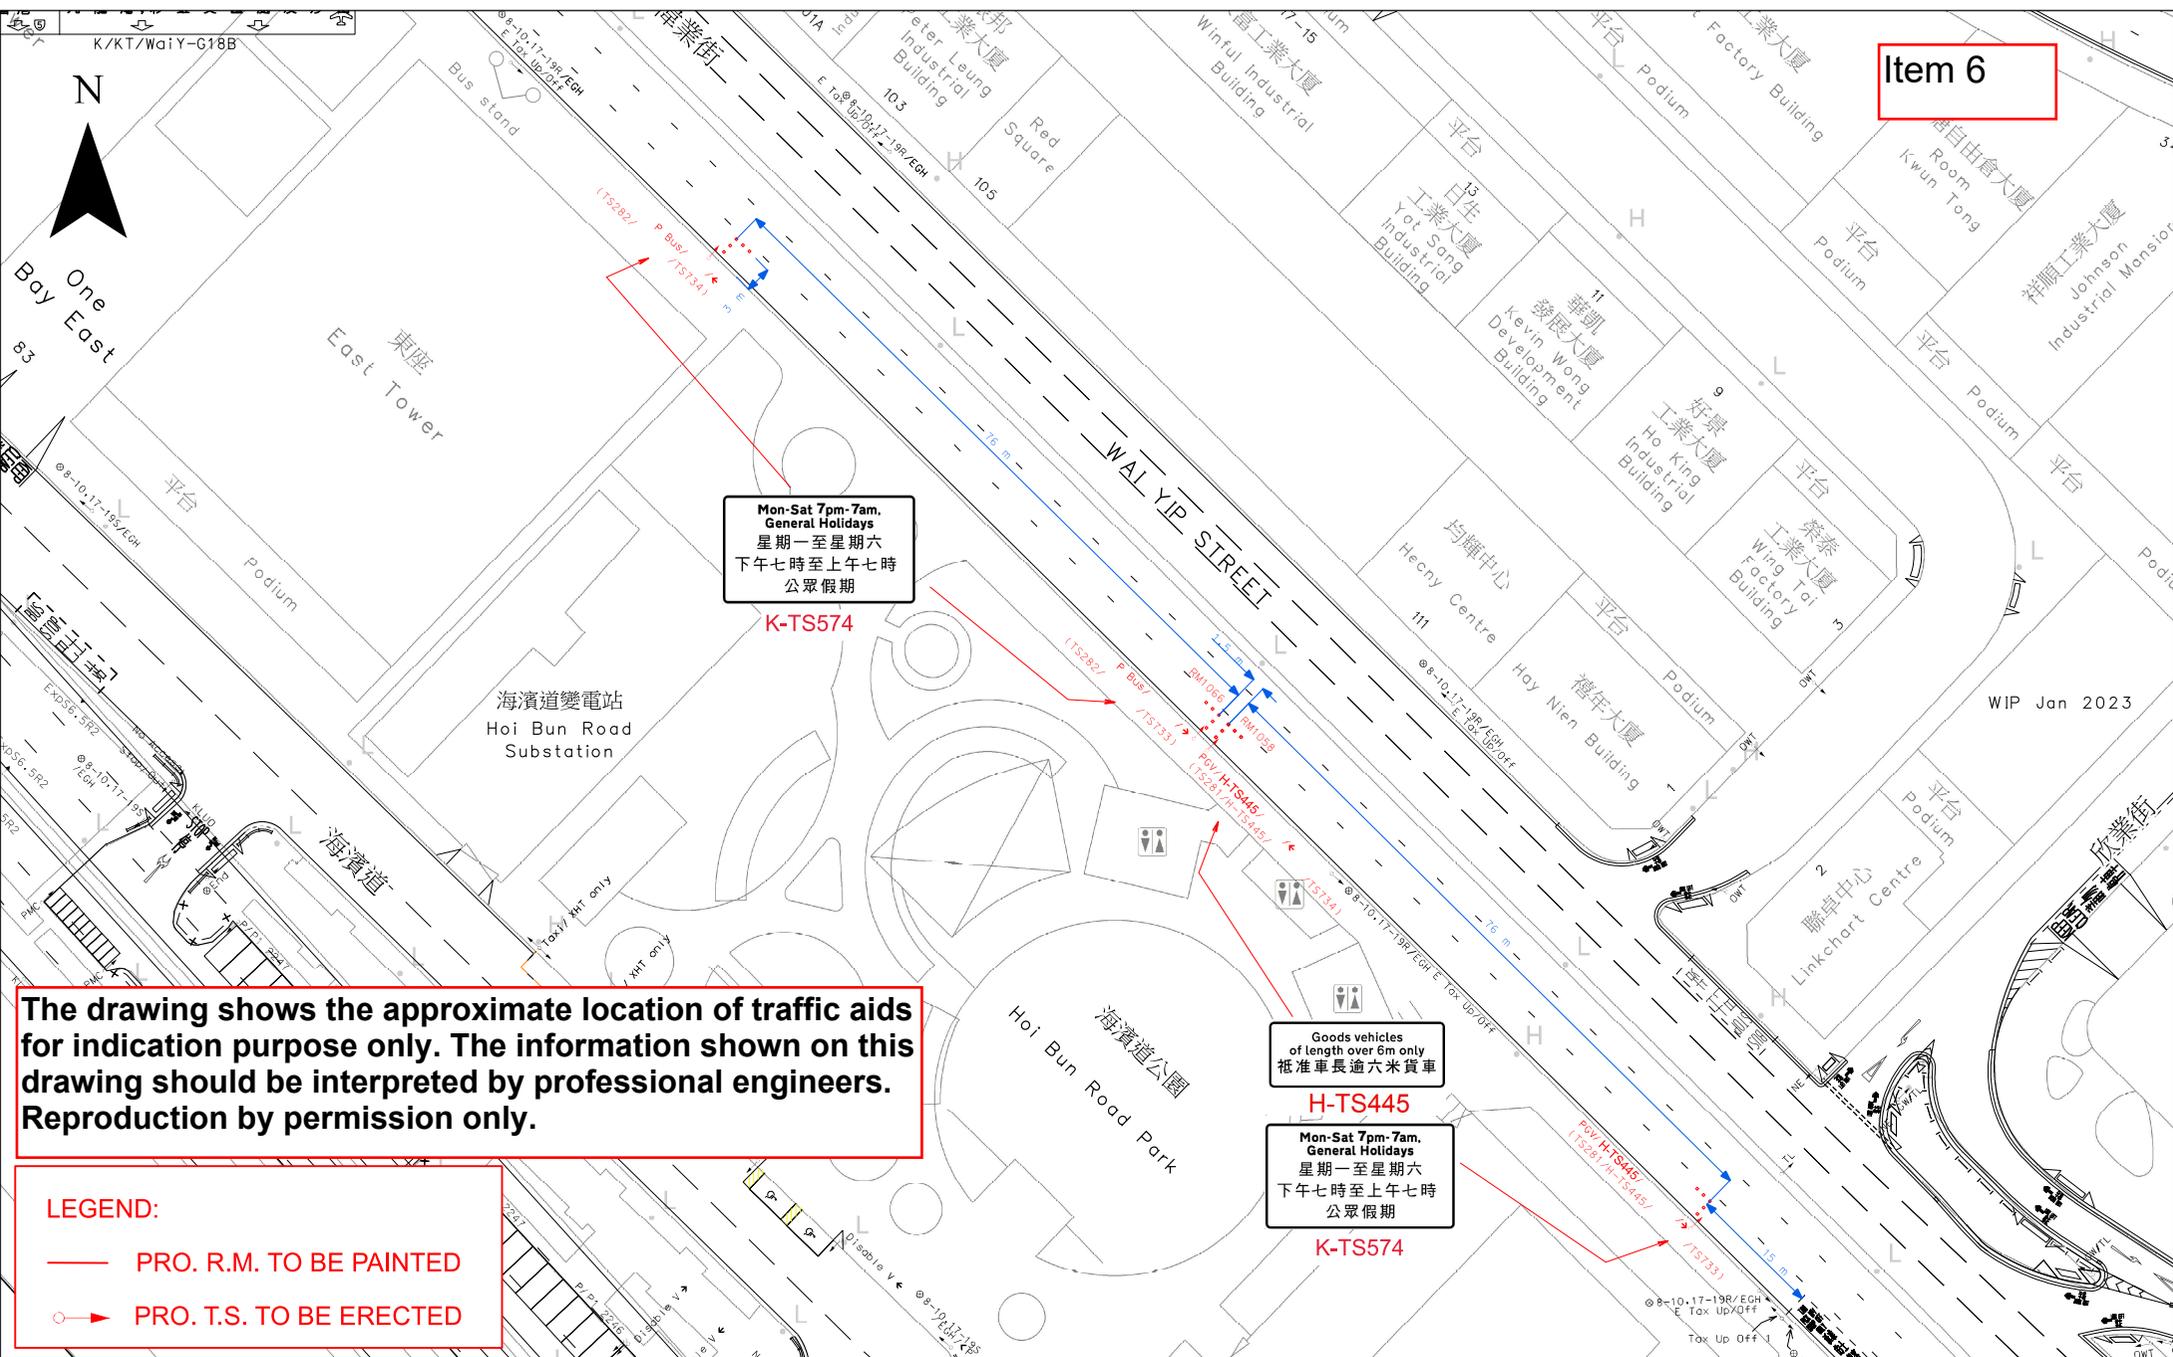

The drawing shows the approximate location of traffic aids for indication purpose only. The information shown on this drawing should be interpreted by professional engineers. Reproduction by permission only.

LEGEND:
 — PRO. R.M. TO BE PAINTED
 ○▶ PRO. T.S. TO BE ERECTED



運輸署
Transport Department
 TRAFFIC ENGINEERING
(KLN) DIV.


Location: Wai Yip Street near Hoi Bun Road Park
 Survey Sheet No. K11Q17D
 Scale: 1:600 (A3)
 Drawing No. K230983.01

WRF.NO.
WR/HY/TE/KL/24/00120
 Date: 14.08.2023



利工業中心
Sunray Industrial Centre

塘工業大廈第三座
Yau Tong Industrial Building Block 3




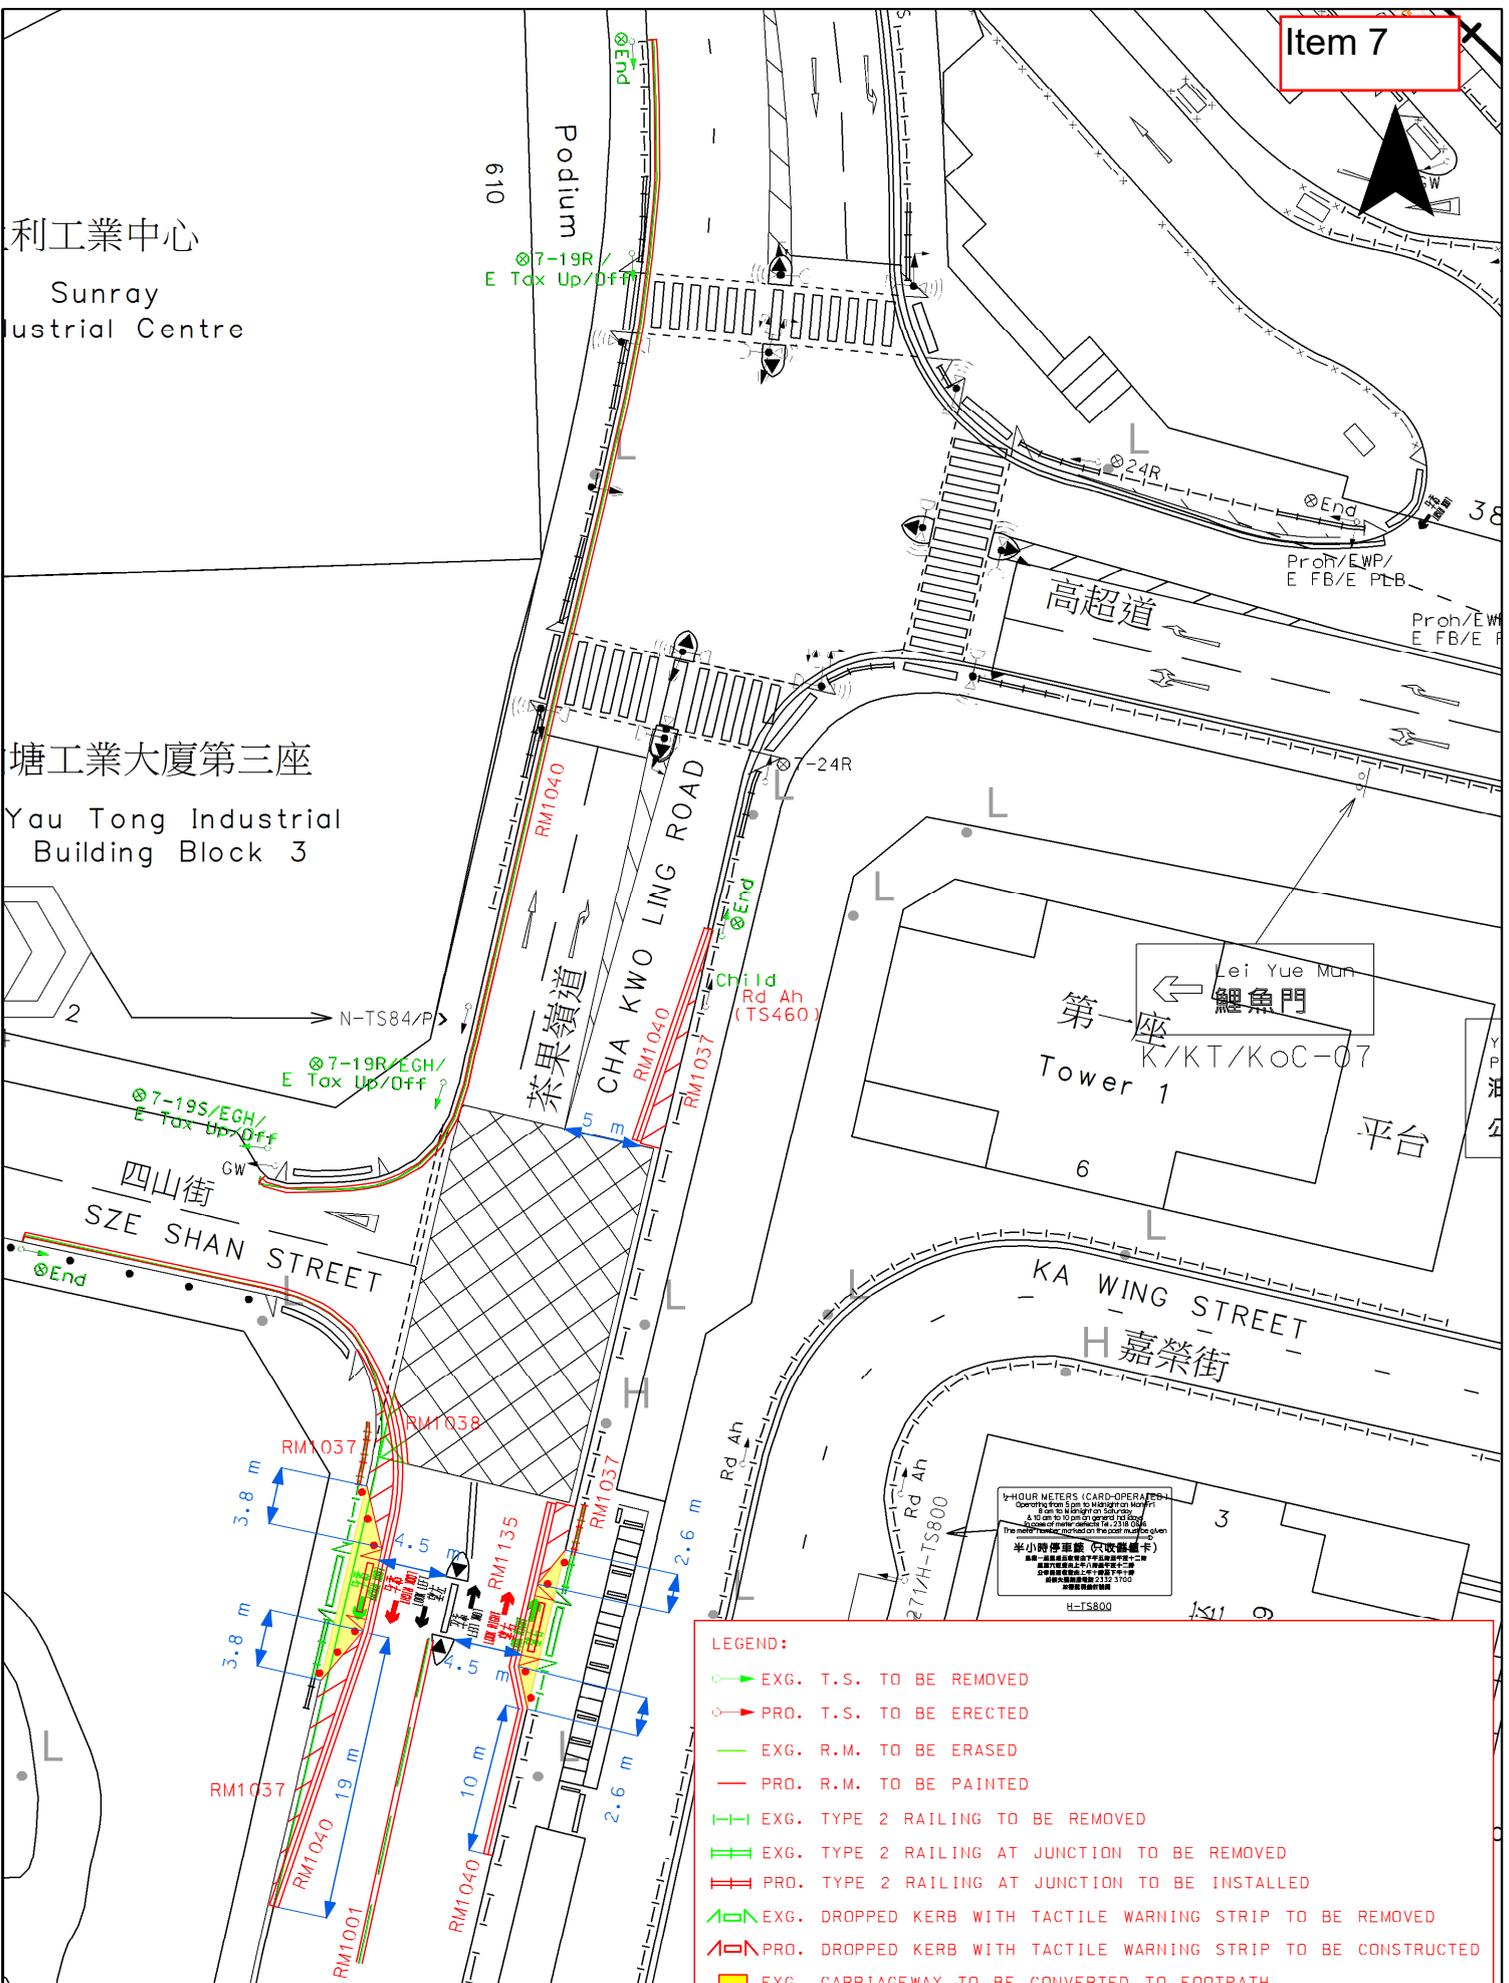


LEGEND:

- ➡ EXG. T.S. TO BE REMOVED
- ➡ PRO. T.S. TO BE ERCTED
- EXG. R.M. TO BE ERASED
- PRO. R.M. TO BE PAINTED
- ||| EXG. TYPE 2 RAILING TO BE REMOVED
- ||| EXG. TYPE 2 RAILING AT JUNCTION TO BE REMOVED
- ||| PRO. TYPE 2 RAILING AT JUNCTION TO BE INSTALLED
- ▭ EXG. DROPPED KERB WITH TACTILE WARNING STRIP TO BE REMOVED
- ▭ PRO. DROPPED KERB WITH TACTILE WARNING STRIP TO BE CONSTRUCTED
- ▭ EXG. CARBIAGEWAY TO BE CONVERTED TO FOOTPATH
- ▭ PRO. CARBIAGEWAY TO BE INSTALLED


The drawing shows the approximate location of traffic aids for indication purpose only. The information shown on this drawing should be interpreted by professional engineers. Reproduction by permission only.

ar Size Shan Street		WRF.NO.
		WR/HY/TE/KL/xx/xxxxx
(A4)	Drawing No. K220910.01	Date: 05.12.2022

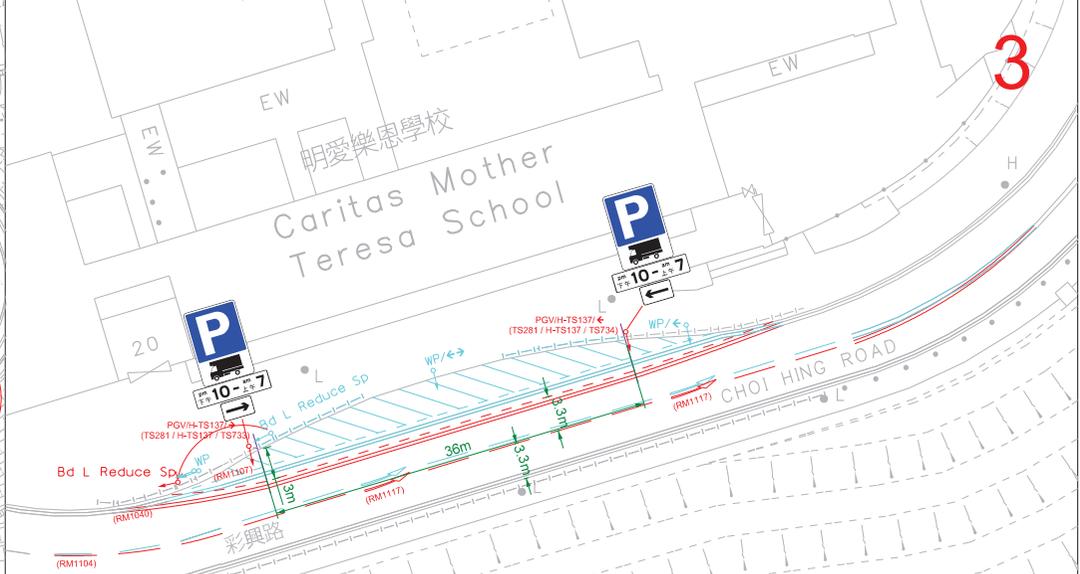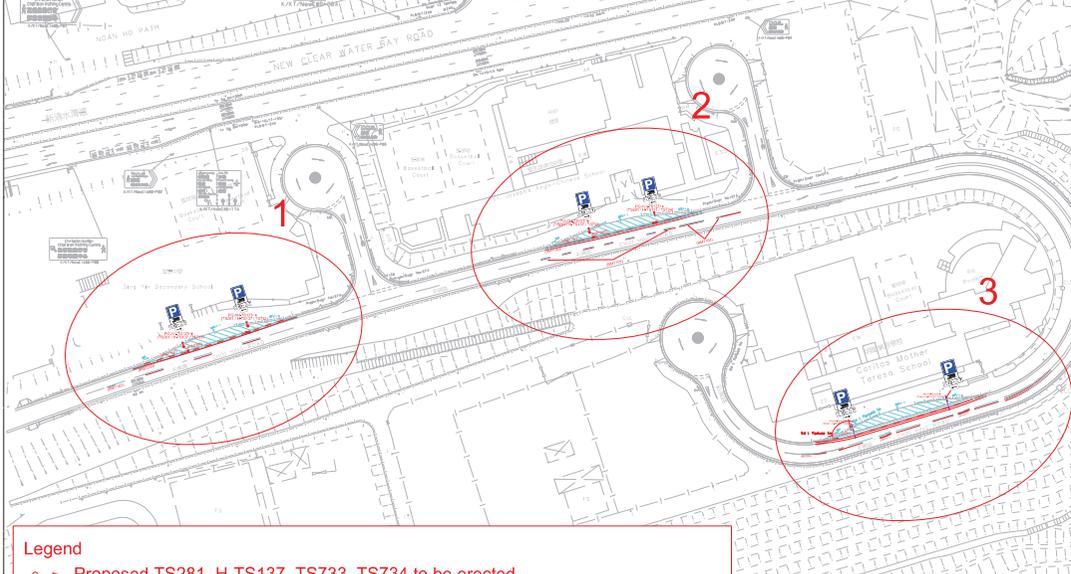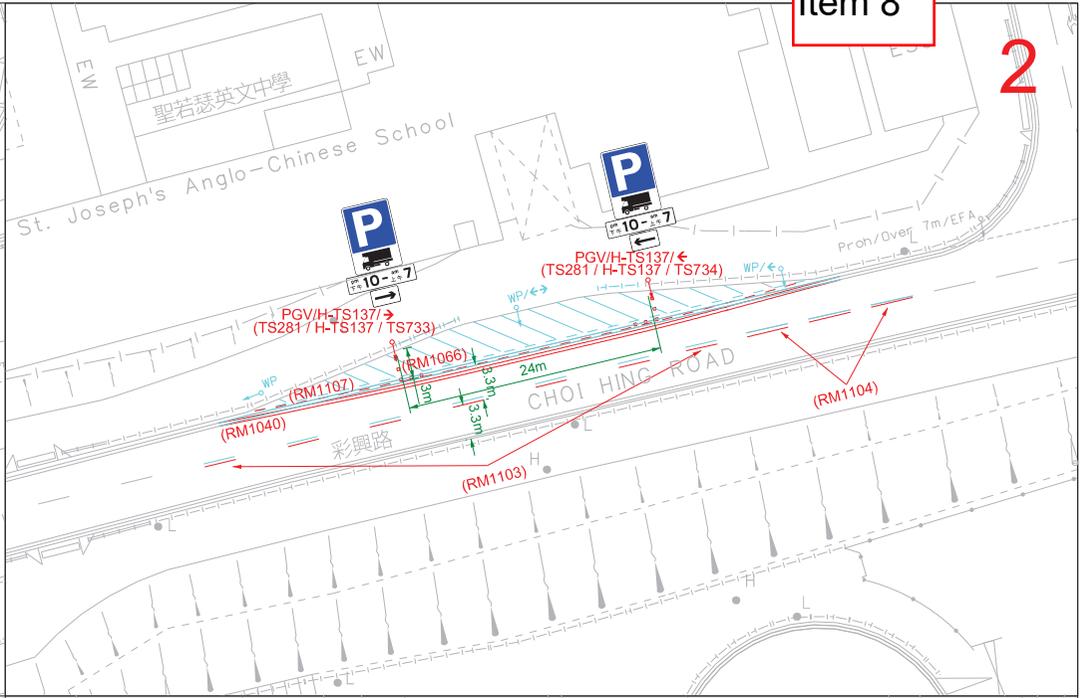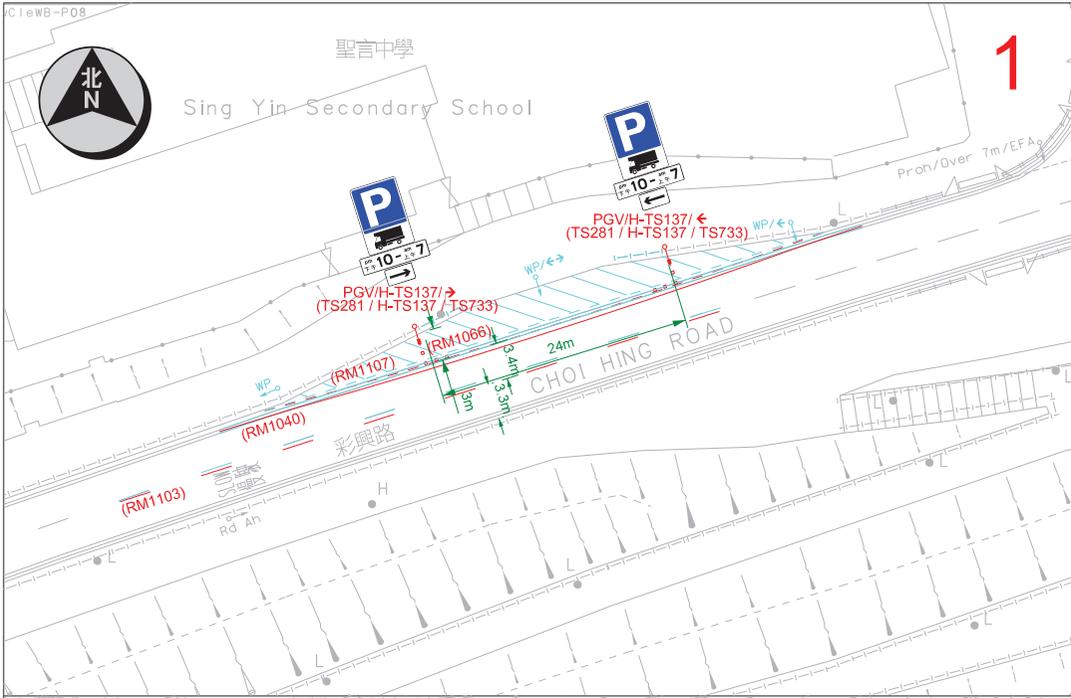

- Legend**
- Proposed TS281, H-TS137, TS733, TS734 to be erected
 - ↔ Existing traffic sign to be removed
 - Proposed RM1040, RM1066, RM1107, RM1103, RM1104, RM1117 to be painted
 - ↔ Existing traffic sign to be relocated
 - ↔ Existing road marking to be erased
 - ↔ Existing railing to be removed


The drawing shows the approximate location of traffic aids for indication purpose only. The information shown on this drawing should be interpreted by professional engineers. Reproduction by permission only.

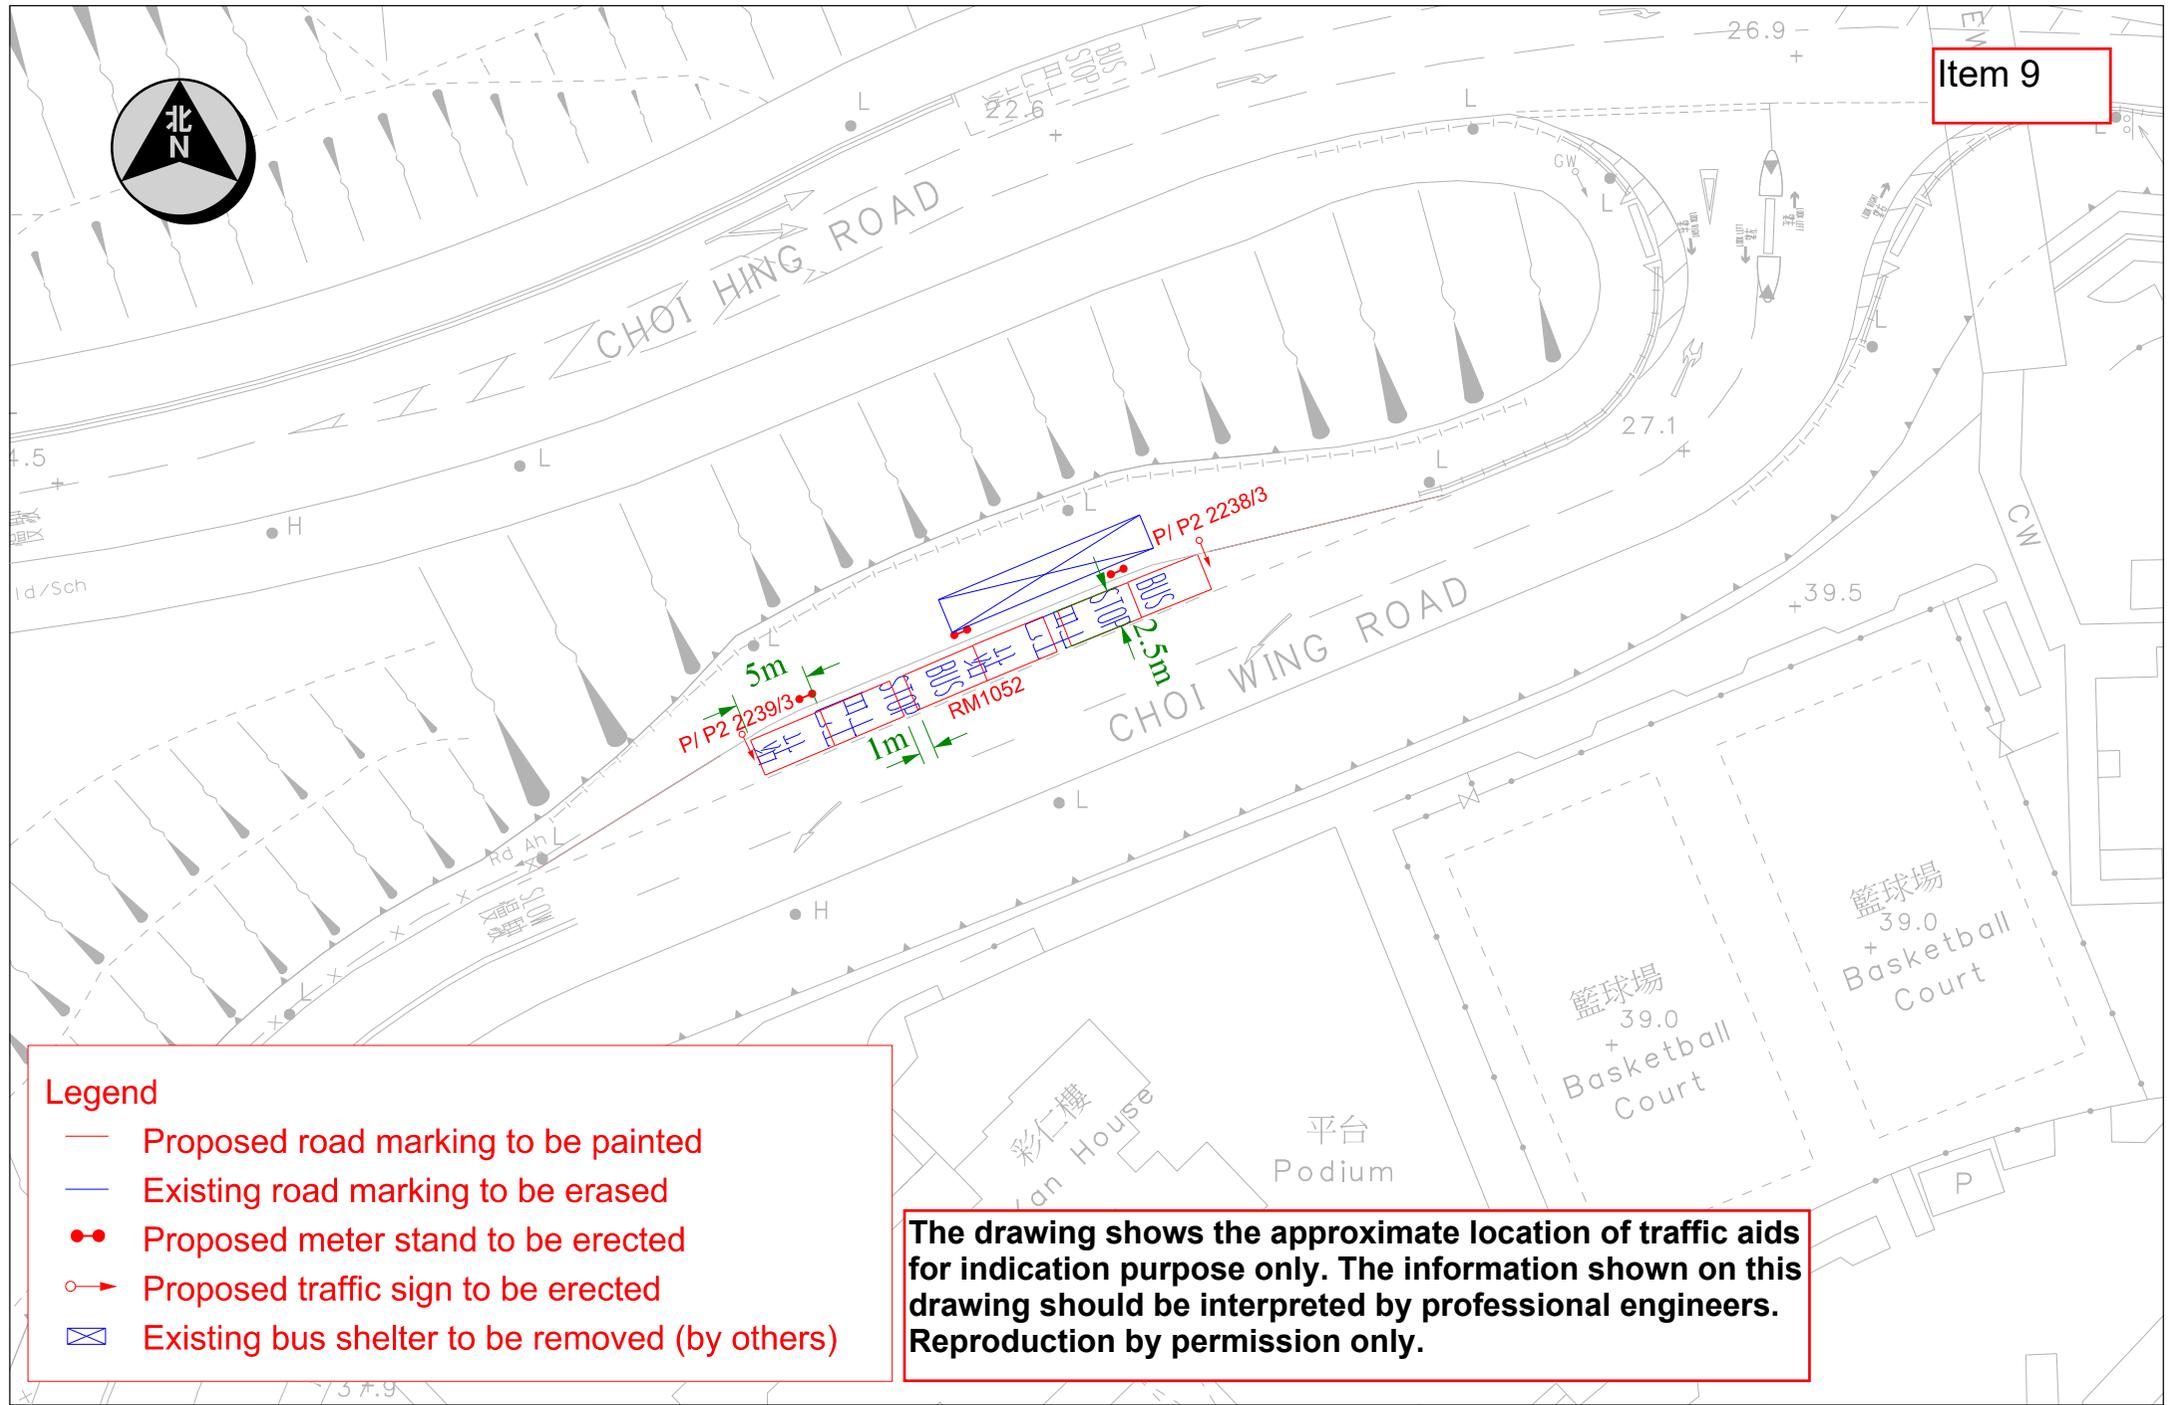

Legend

- Proposed road marking to be painted
- Existing road marking to be erased
- Proposed meter stand to be erected
- ➔ Proposed traffic sign to be erected
- ⊠ Existing bus shelter to be removed (by others)


The drawing shows the approximate location of traffic aids for indication purpose only. The information shown on this drawing should be interpreted by professional engineers. Reproduction by permission only.

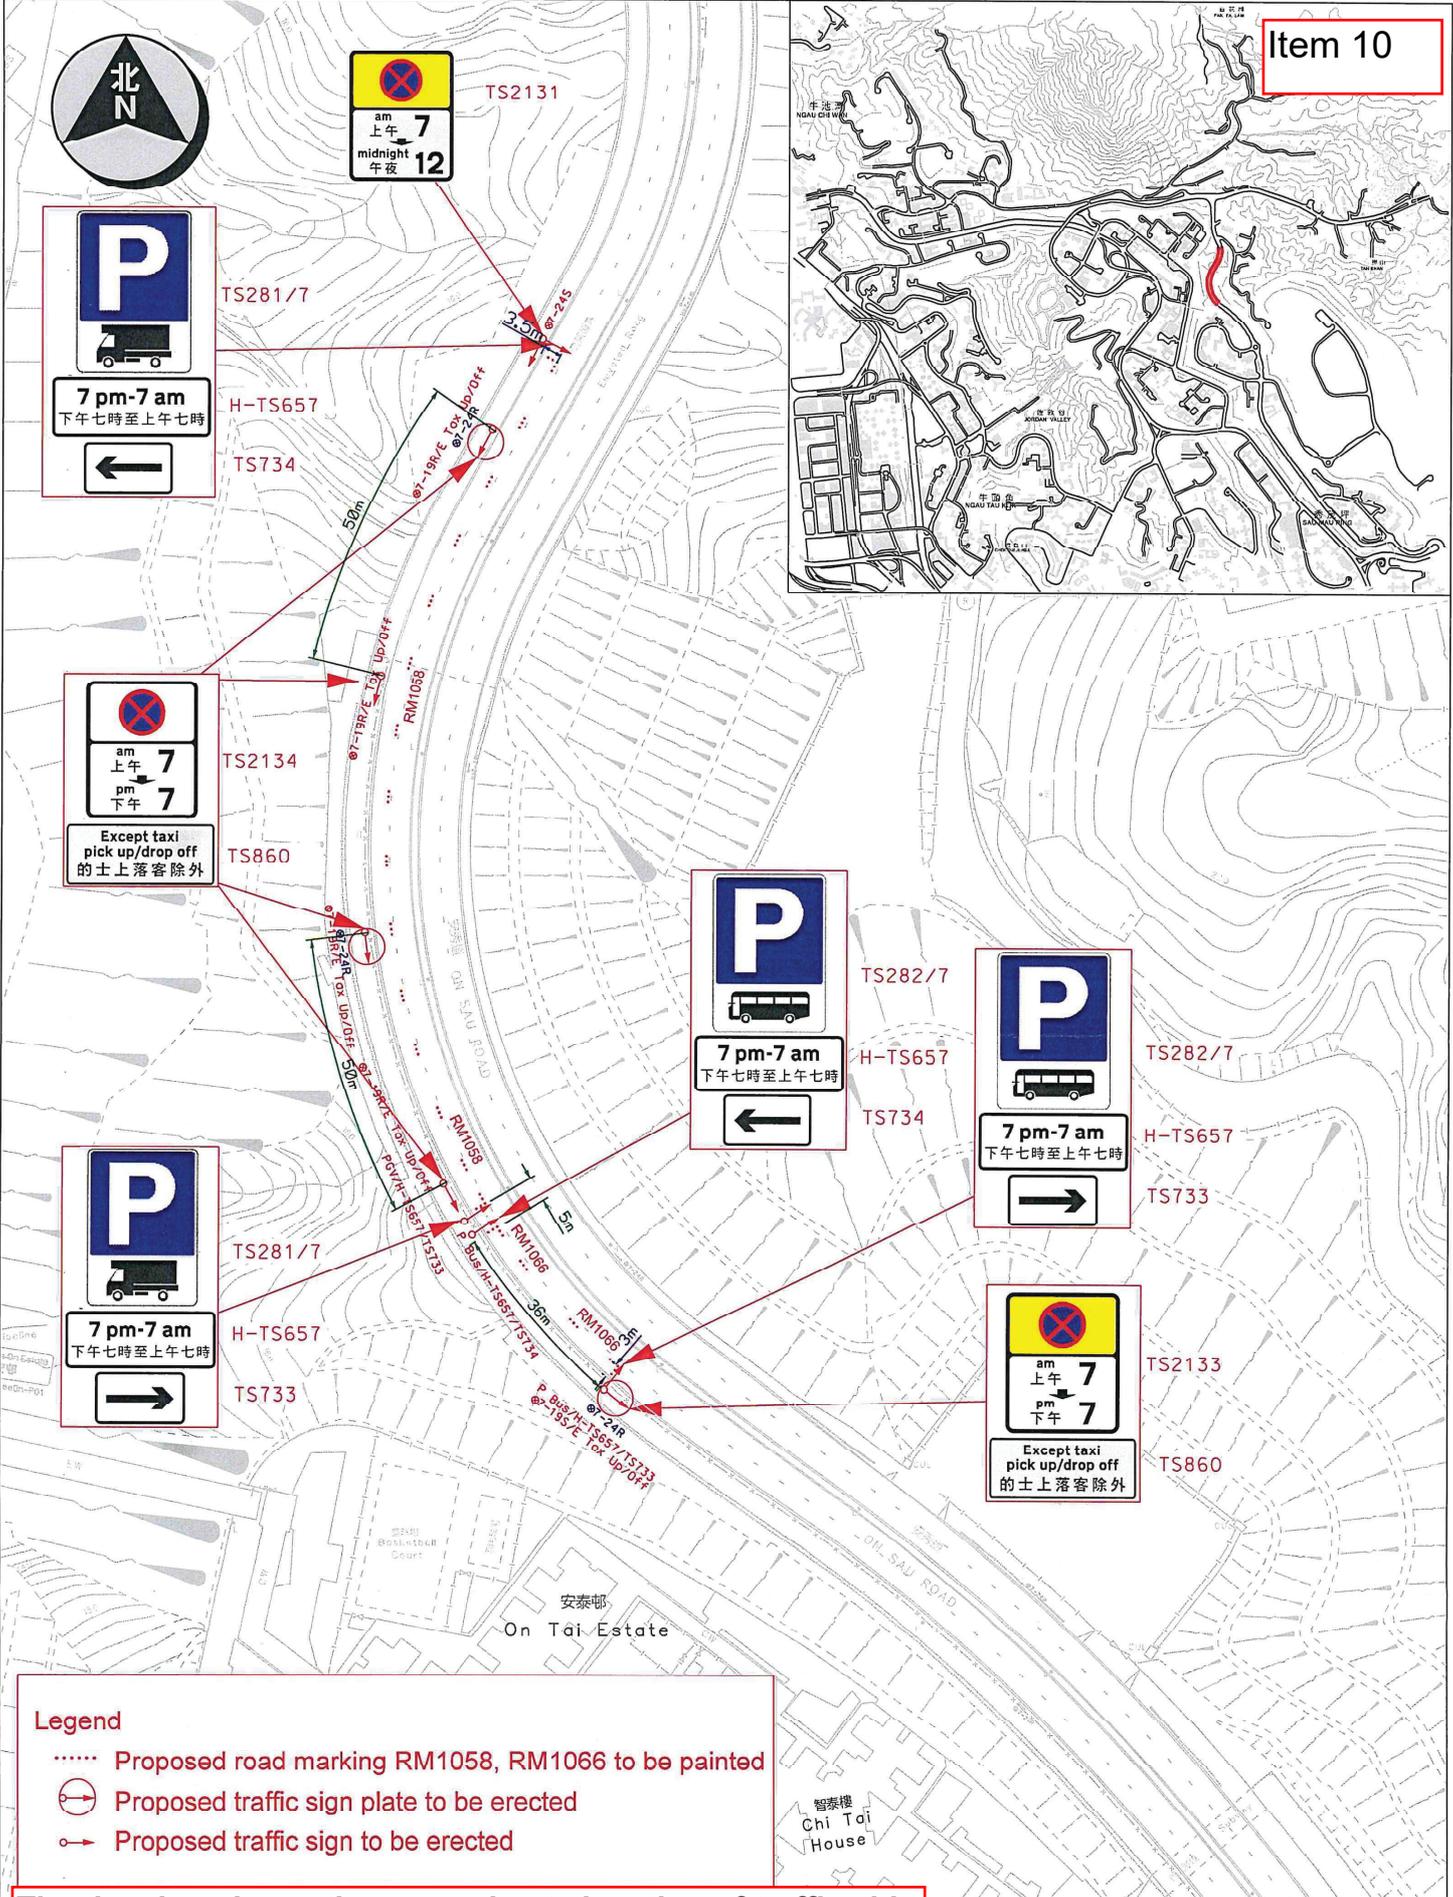

- Legend**
- Proposed road marking RM1058, RM1066 to be painted
 - ⊘ Proposed traffic sign plate to be erected
 - ➔ Proposed traffic sign to be erected

The drawing shows the approximate location of traffic aids for indication purpose only. The information shown on this drawing should be interpreted by professional engineers. Reproduction by permission only.

Survey Sheet No.	Scale:
11Q13B	1 : 1000 (A3)
Drawing No.	Date
231039.01D	5-Feb-2024

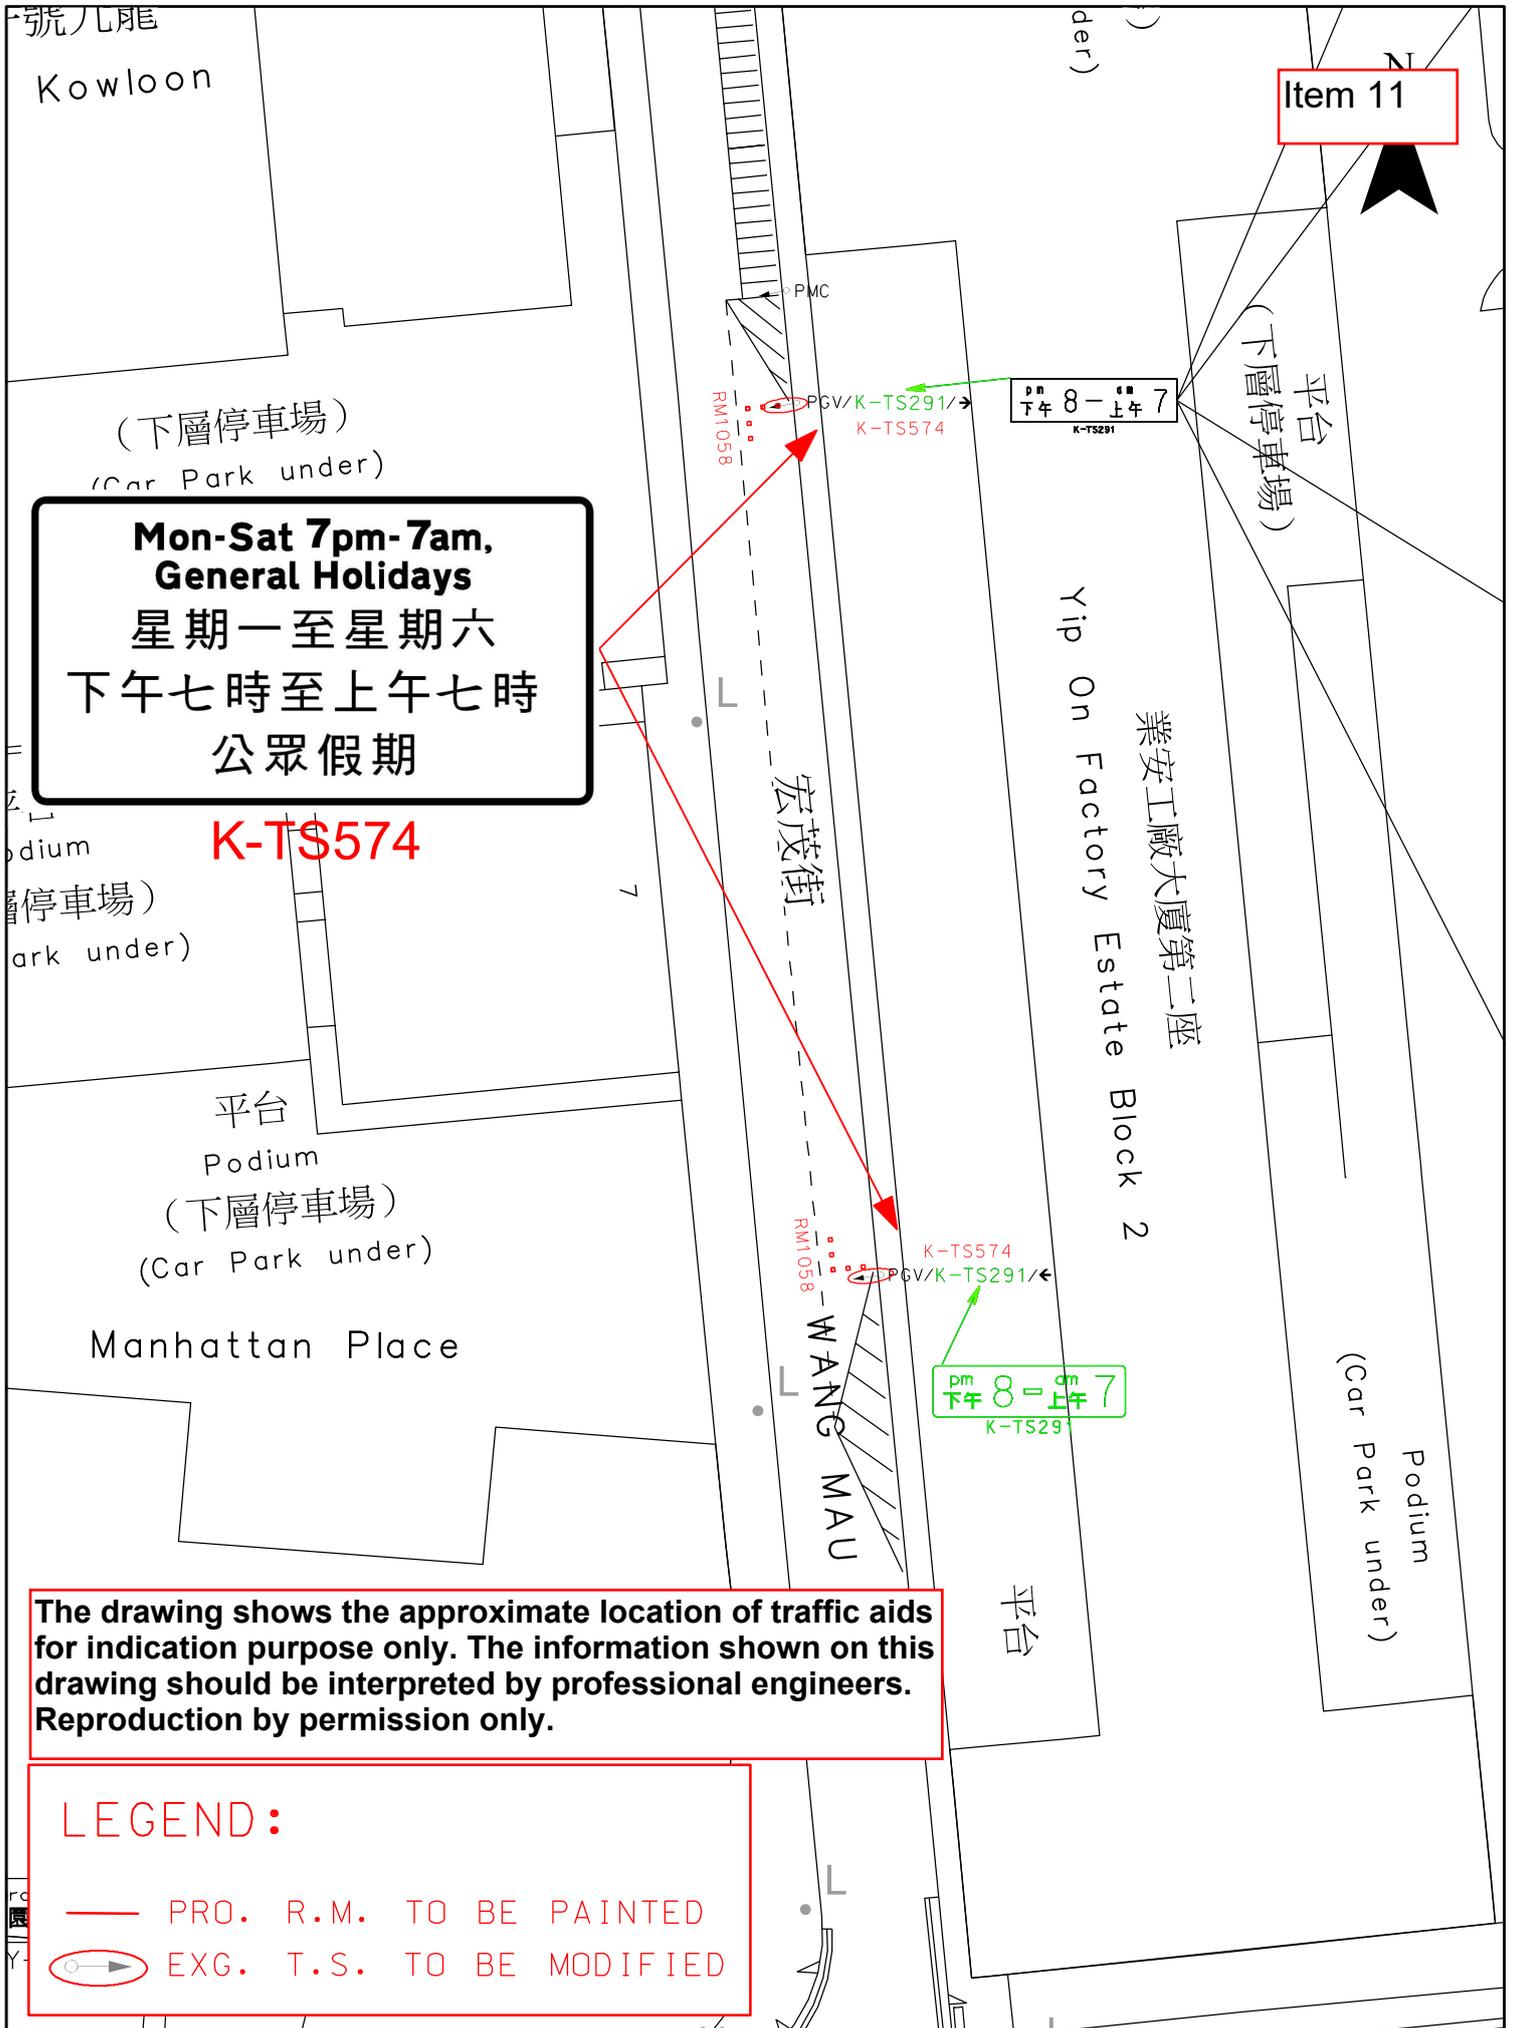

**Mon-Sat 7pm-7am,
General Holidays**
星期一至星期六
下午七時至上午七時
公眾假期

K-TS574


The drawing shows the approximate location of traffic aids for indication purpose only. The information shown on this drawing should be interpreted by professional engineers. Reproduction by permission only.


LEGEND:

— PRO. R.M. TO BE PAINTED

○→ EXG. T.S. TO BE MODIFIED

 運輸署 Transport Department	TRAFFIC ENGINEERING (KLN) DIV.	Location: Wang Mau Street near Yip On Factory Estate Block 2	WRF. No. WR/HY/TE/KL/24/00178
		Survey Sheet No. K11Q17A	Scale: 1:500 (A4)
			Date: 24-07-2023

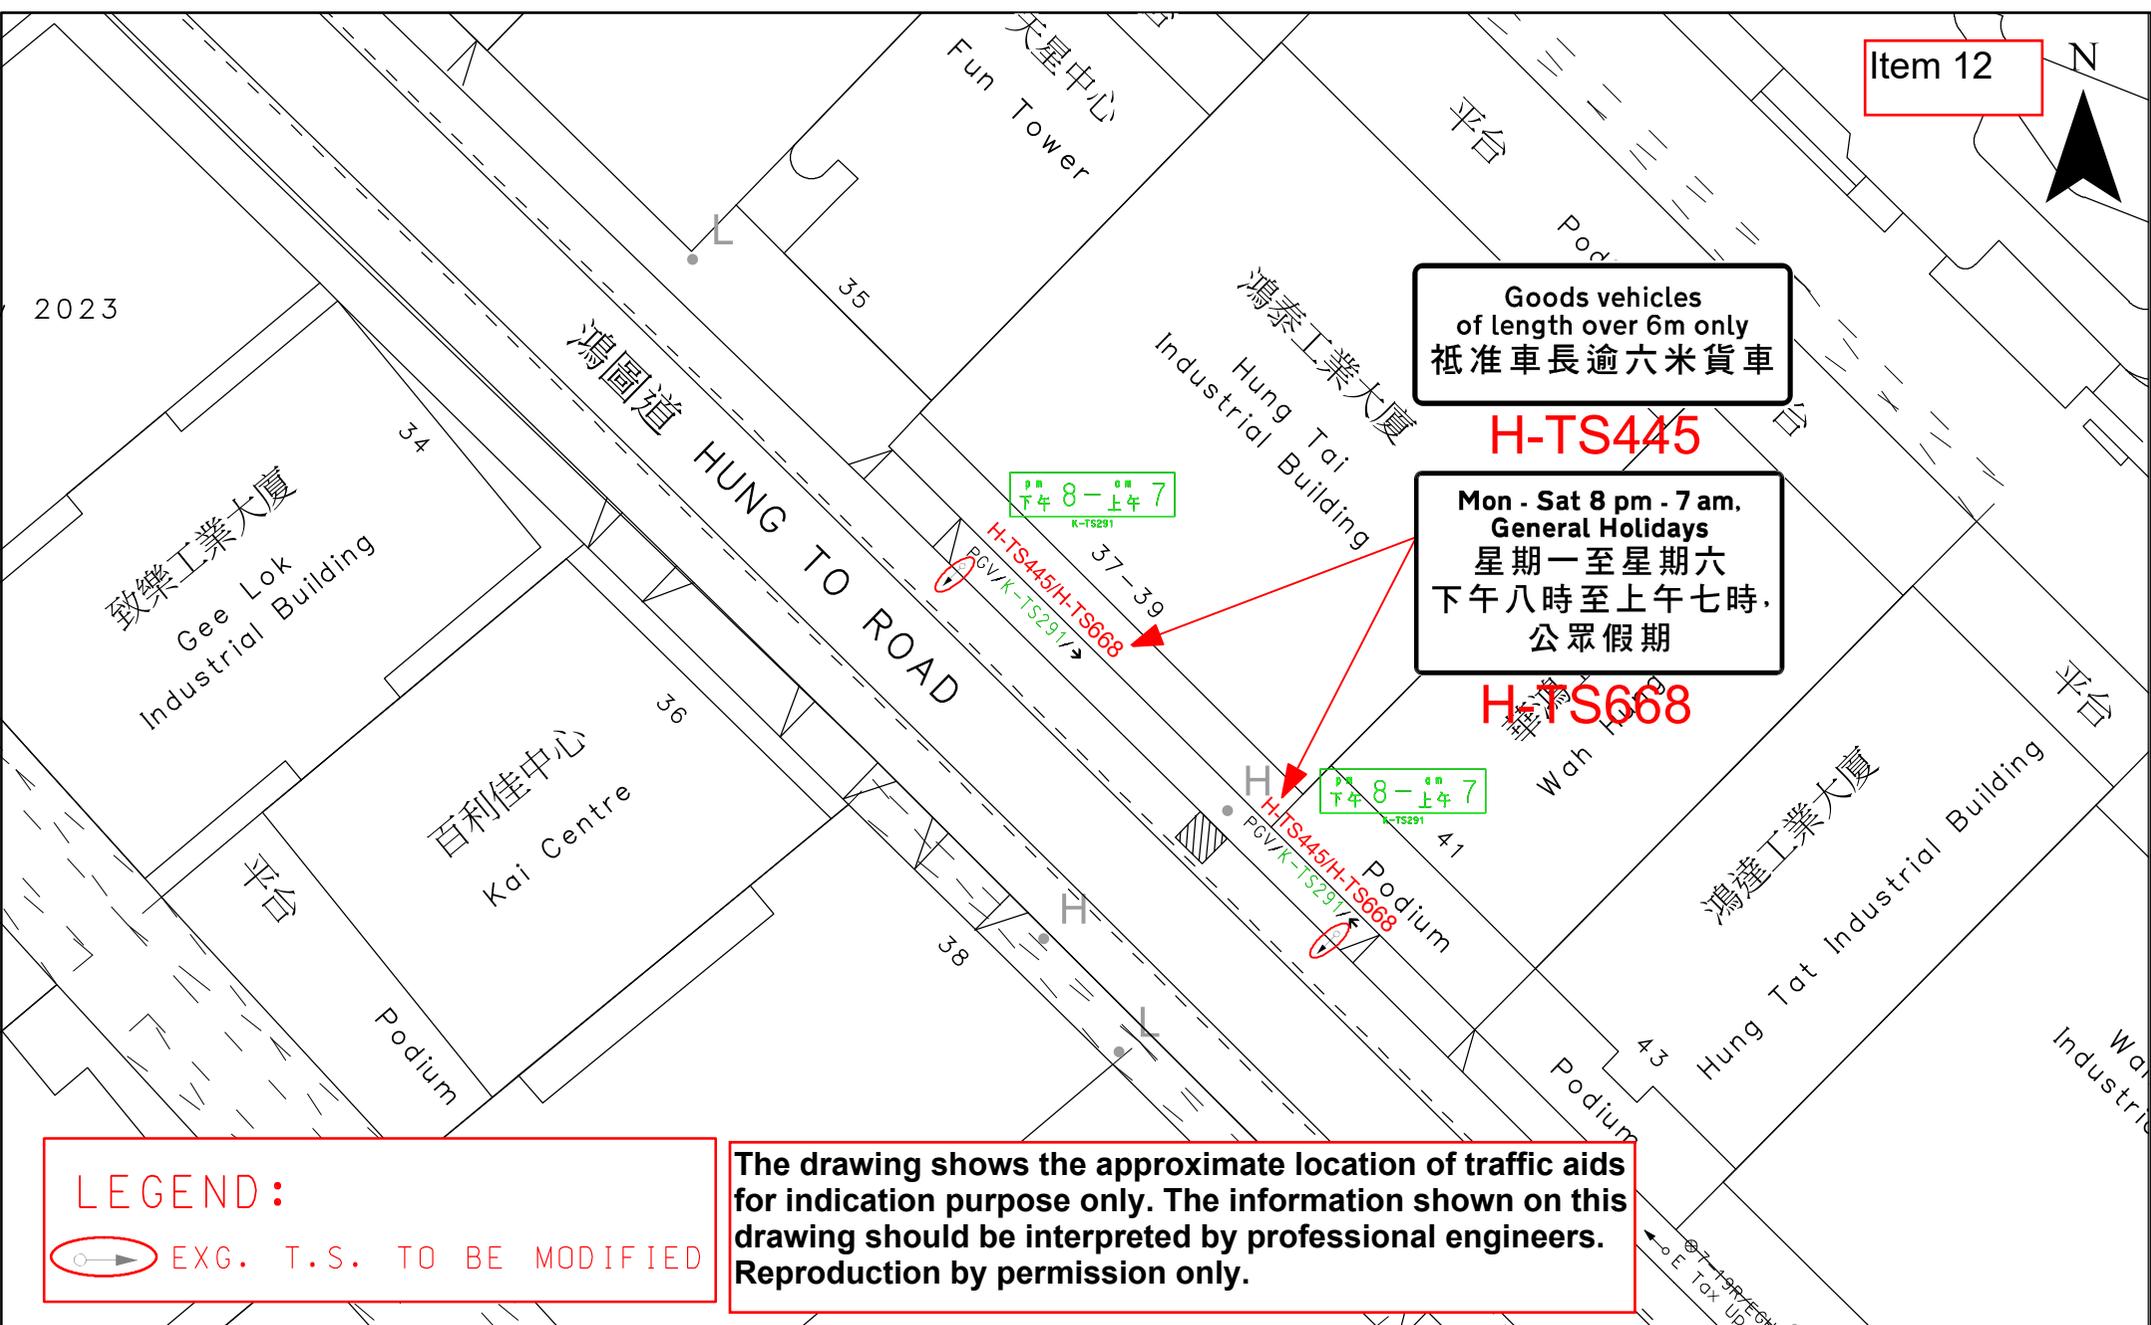

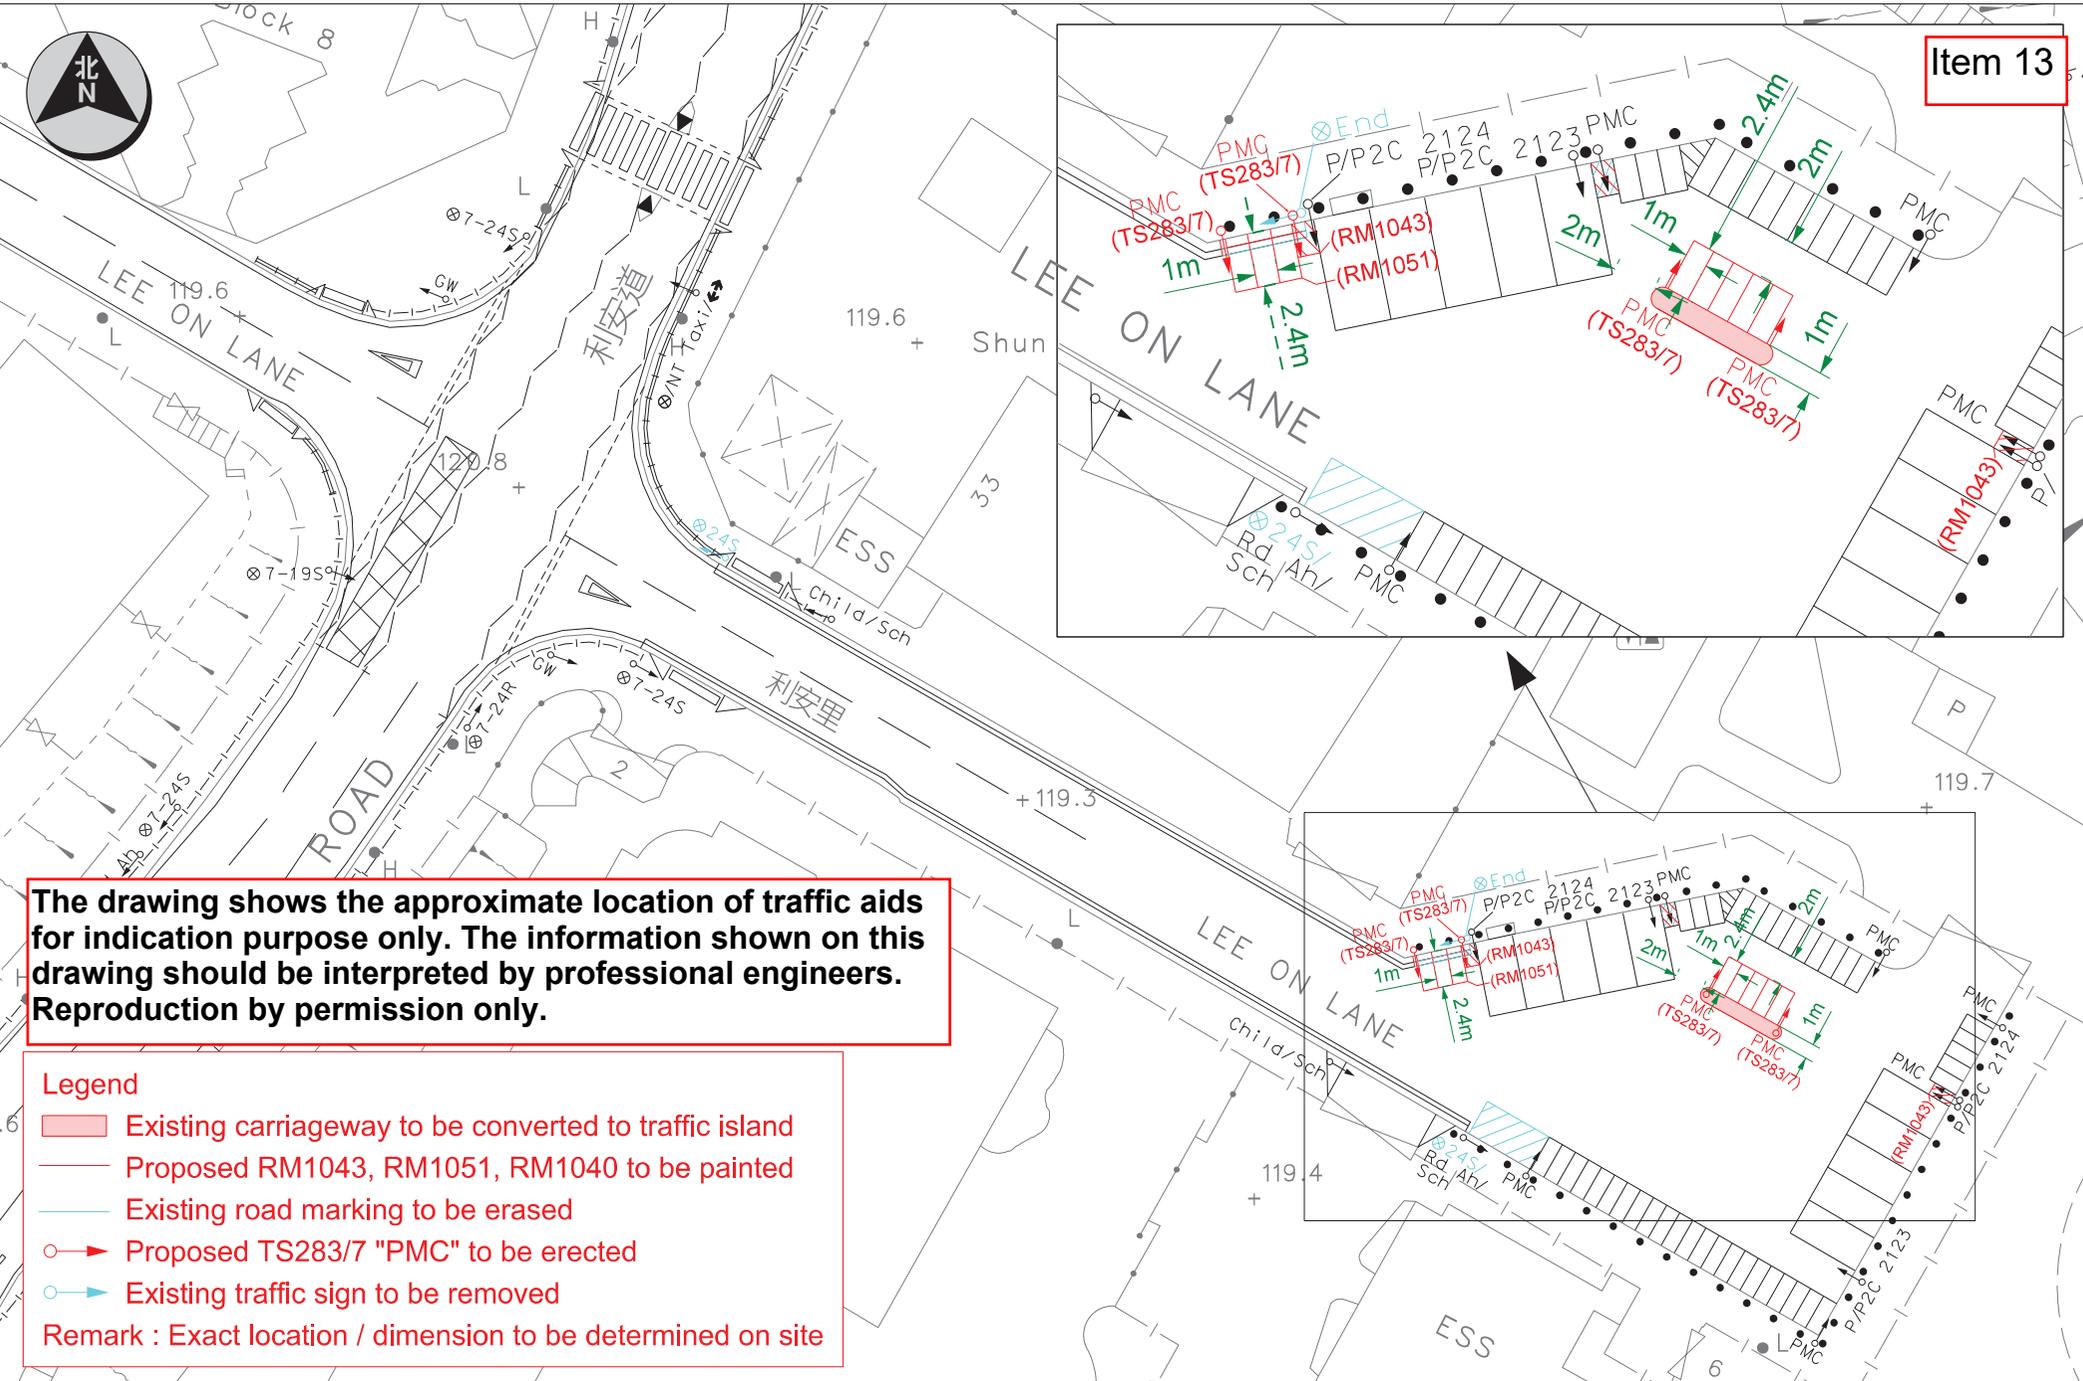

The drawing shows the approximate location of traffic aids for indication purpose only. The information shown on this drawing should be interpreted by professional engineers. Reproduction by permission only.

Legend

- Existing carriageway to be converted to traffic island
- Proposed RM1043, RM1051, RM1040 to be painted
- Existing road marking to be erased
- Proposed TS283/7 "PMC" to be erected
- Existing traffic sign to be removed

Remark : Exact location / dimension to be determined on site



Podium

平台

零碳天地
Zero Carbon Building

WANG CHIU ROAD
宏照道

LAM FUNG STREET
臨豐街

Podium

平台
Podium

Cruise Terminal
郵輪碼頭

+23.9

The drawing shows the approximate location of traffic aids for indication purpose only. The information shown on this drawing should be interpreted by professional engineers. Reproduction by permission only.

LEGEND:
 PRO. TYPE II RAILINGS AT JUNCTION TO BE ERECTED
 EXG. TYPE II RAILINGS TO BE REMOVED




TRAFFIC ENGINEERING
(KLN.) DIV.

Location : Lam Fung Street near Wang Chiu Road
Survey Sheet No. : K11Q17A

Scale: 1:500 (A4)

Drawing No. : K240425.01A


WRF NO. WR/HY/TE/KL/24/00701
Date : 26-04-2024

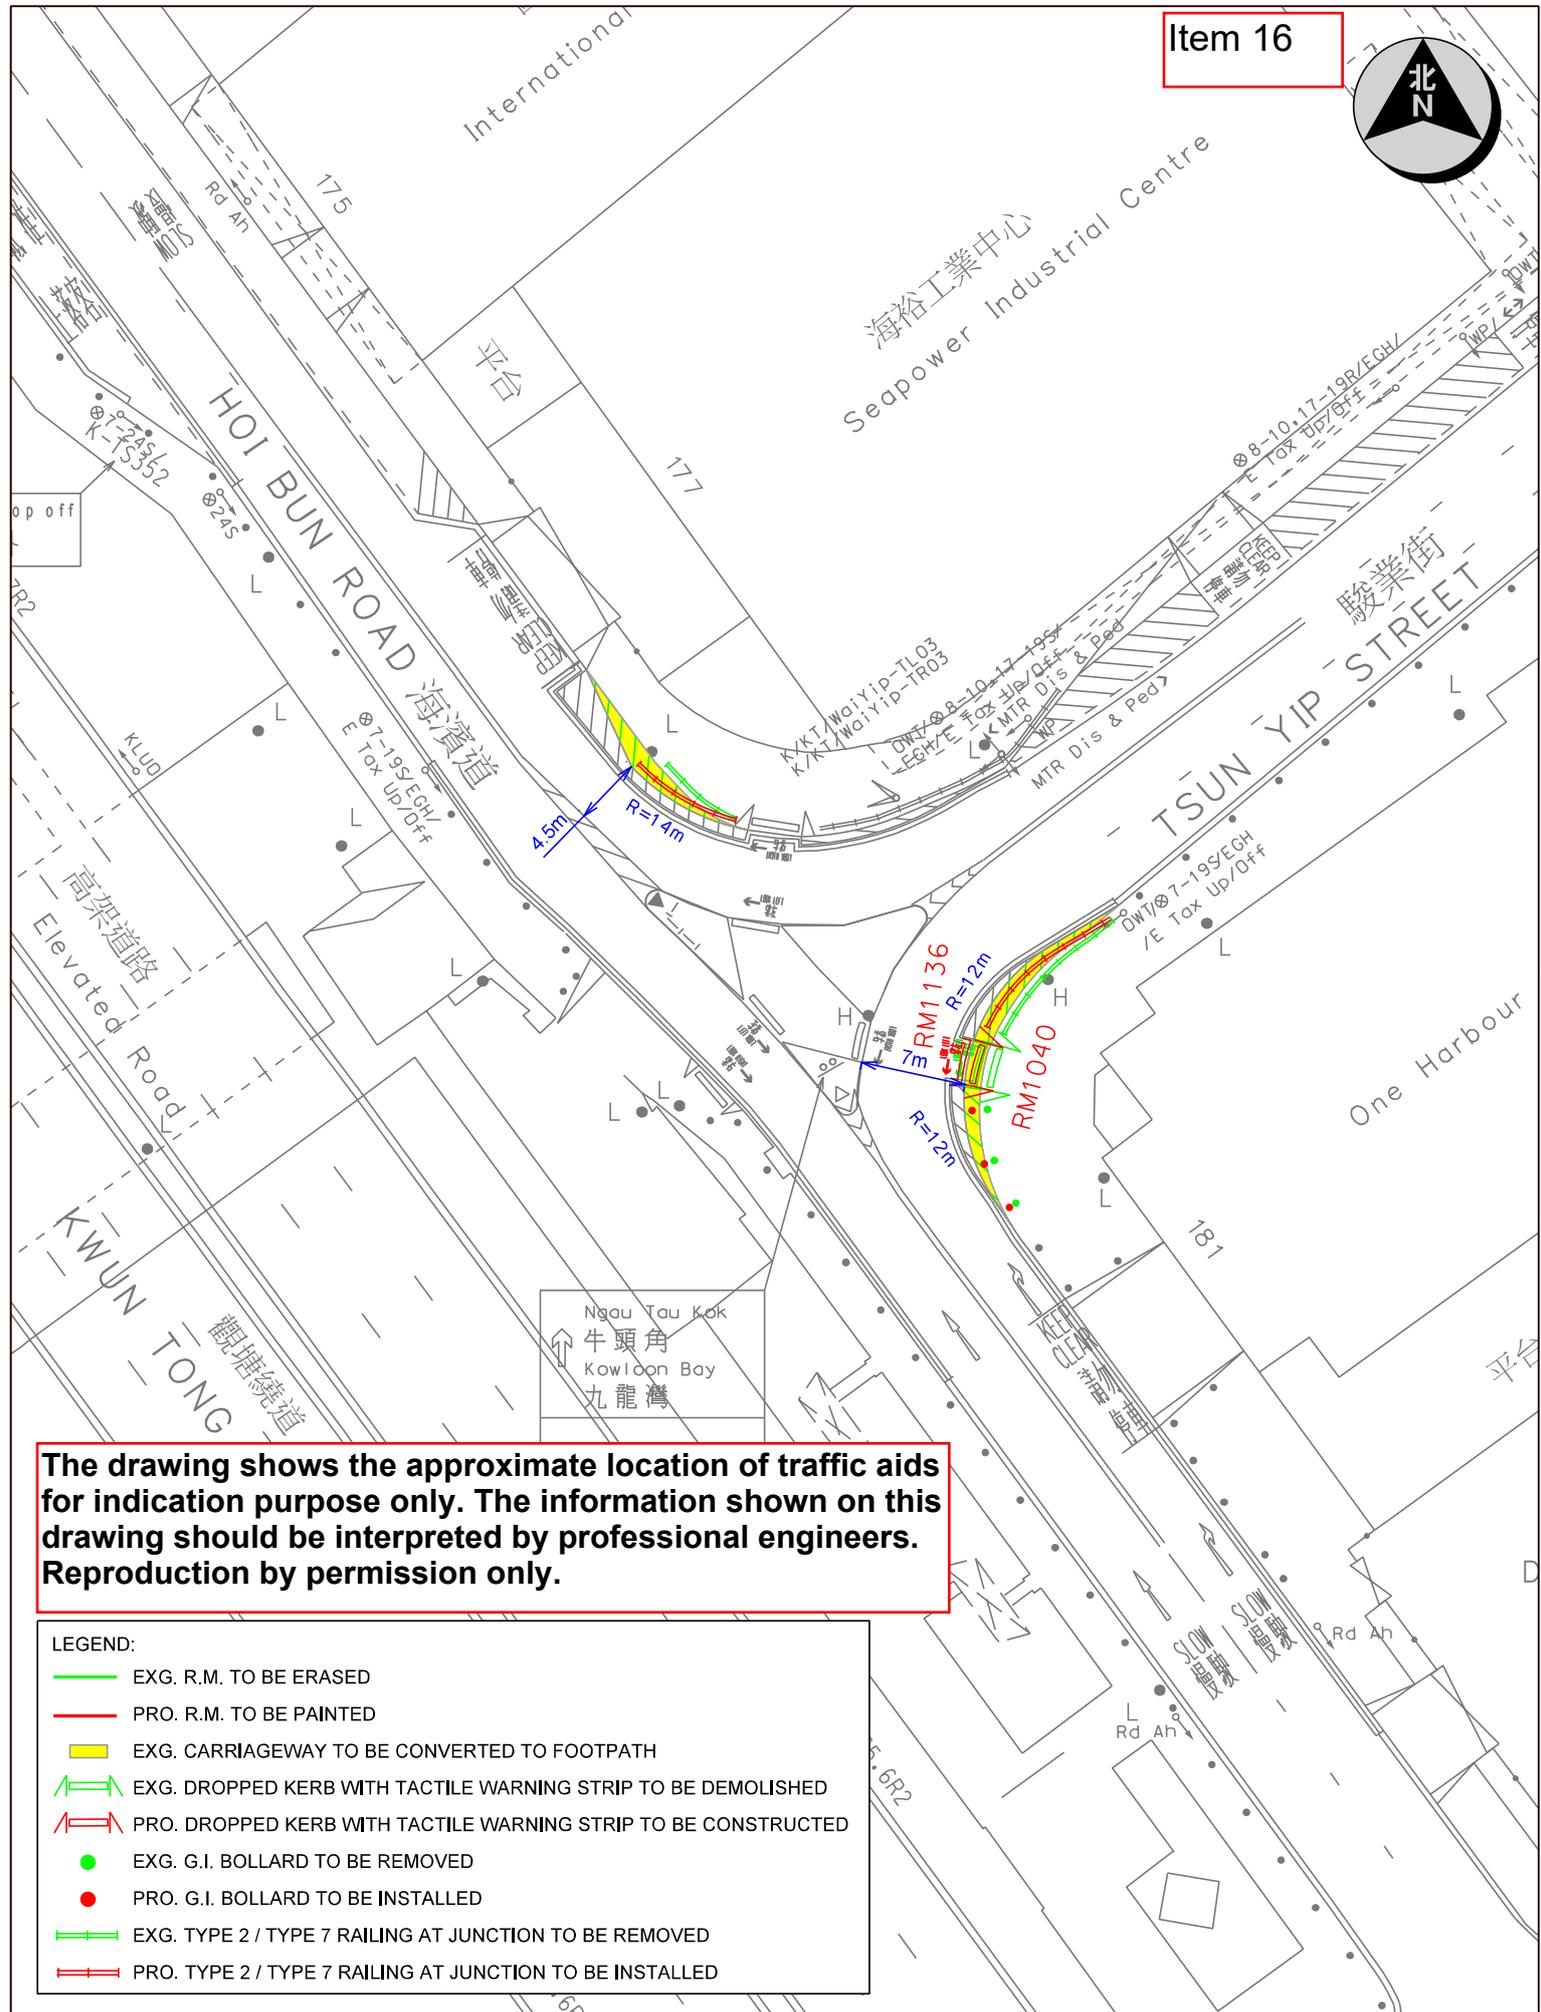

The drawing shows the approximate location of traffic aids for indication purpose only. The information shown on this drawing should be interpreted by professional engineers. Reproduction by permission only.

LEGEND:	
	EXG. R.M. TO BE ERASED
	PRO. R.M. TO BE PAINTED
	EXG. CARRIAGEWAY TO BE CONVERTED TO FOOTPATH
	EXG. DROPPED KERB WITH TACTILE WARNING STRIP TO BE DEMOLISHED
	PRO. DROPPED KERB WITH TACTILE WARNING STRIP TO BE CONSTRUCTED
	EXG. G.I. BOLLARD TO BE REMOVED
	PRO. G.I. BOLLARD TO BE INSTALLED
	EXG. TYPE 2 / TYPE 7 RAILING AT JUNCTION TO BE REMOVED
	PRO. TYPE 2 / TYPE 7 RAILING AT JUNCTION TO BE INSTALLED

Location : Hoi Bun Road near Tsun Yip Street		Survey Sheet No. K11Q23A	Scale 1 : 500 (A4)
運輸署 Transport Department	TRAFFIC ENGINEERING (KLN.) DIV.	WRF NO. WR/HY/TE/KL/24/00360	Drawing No. K240048.01B
			Date 05/03/2024

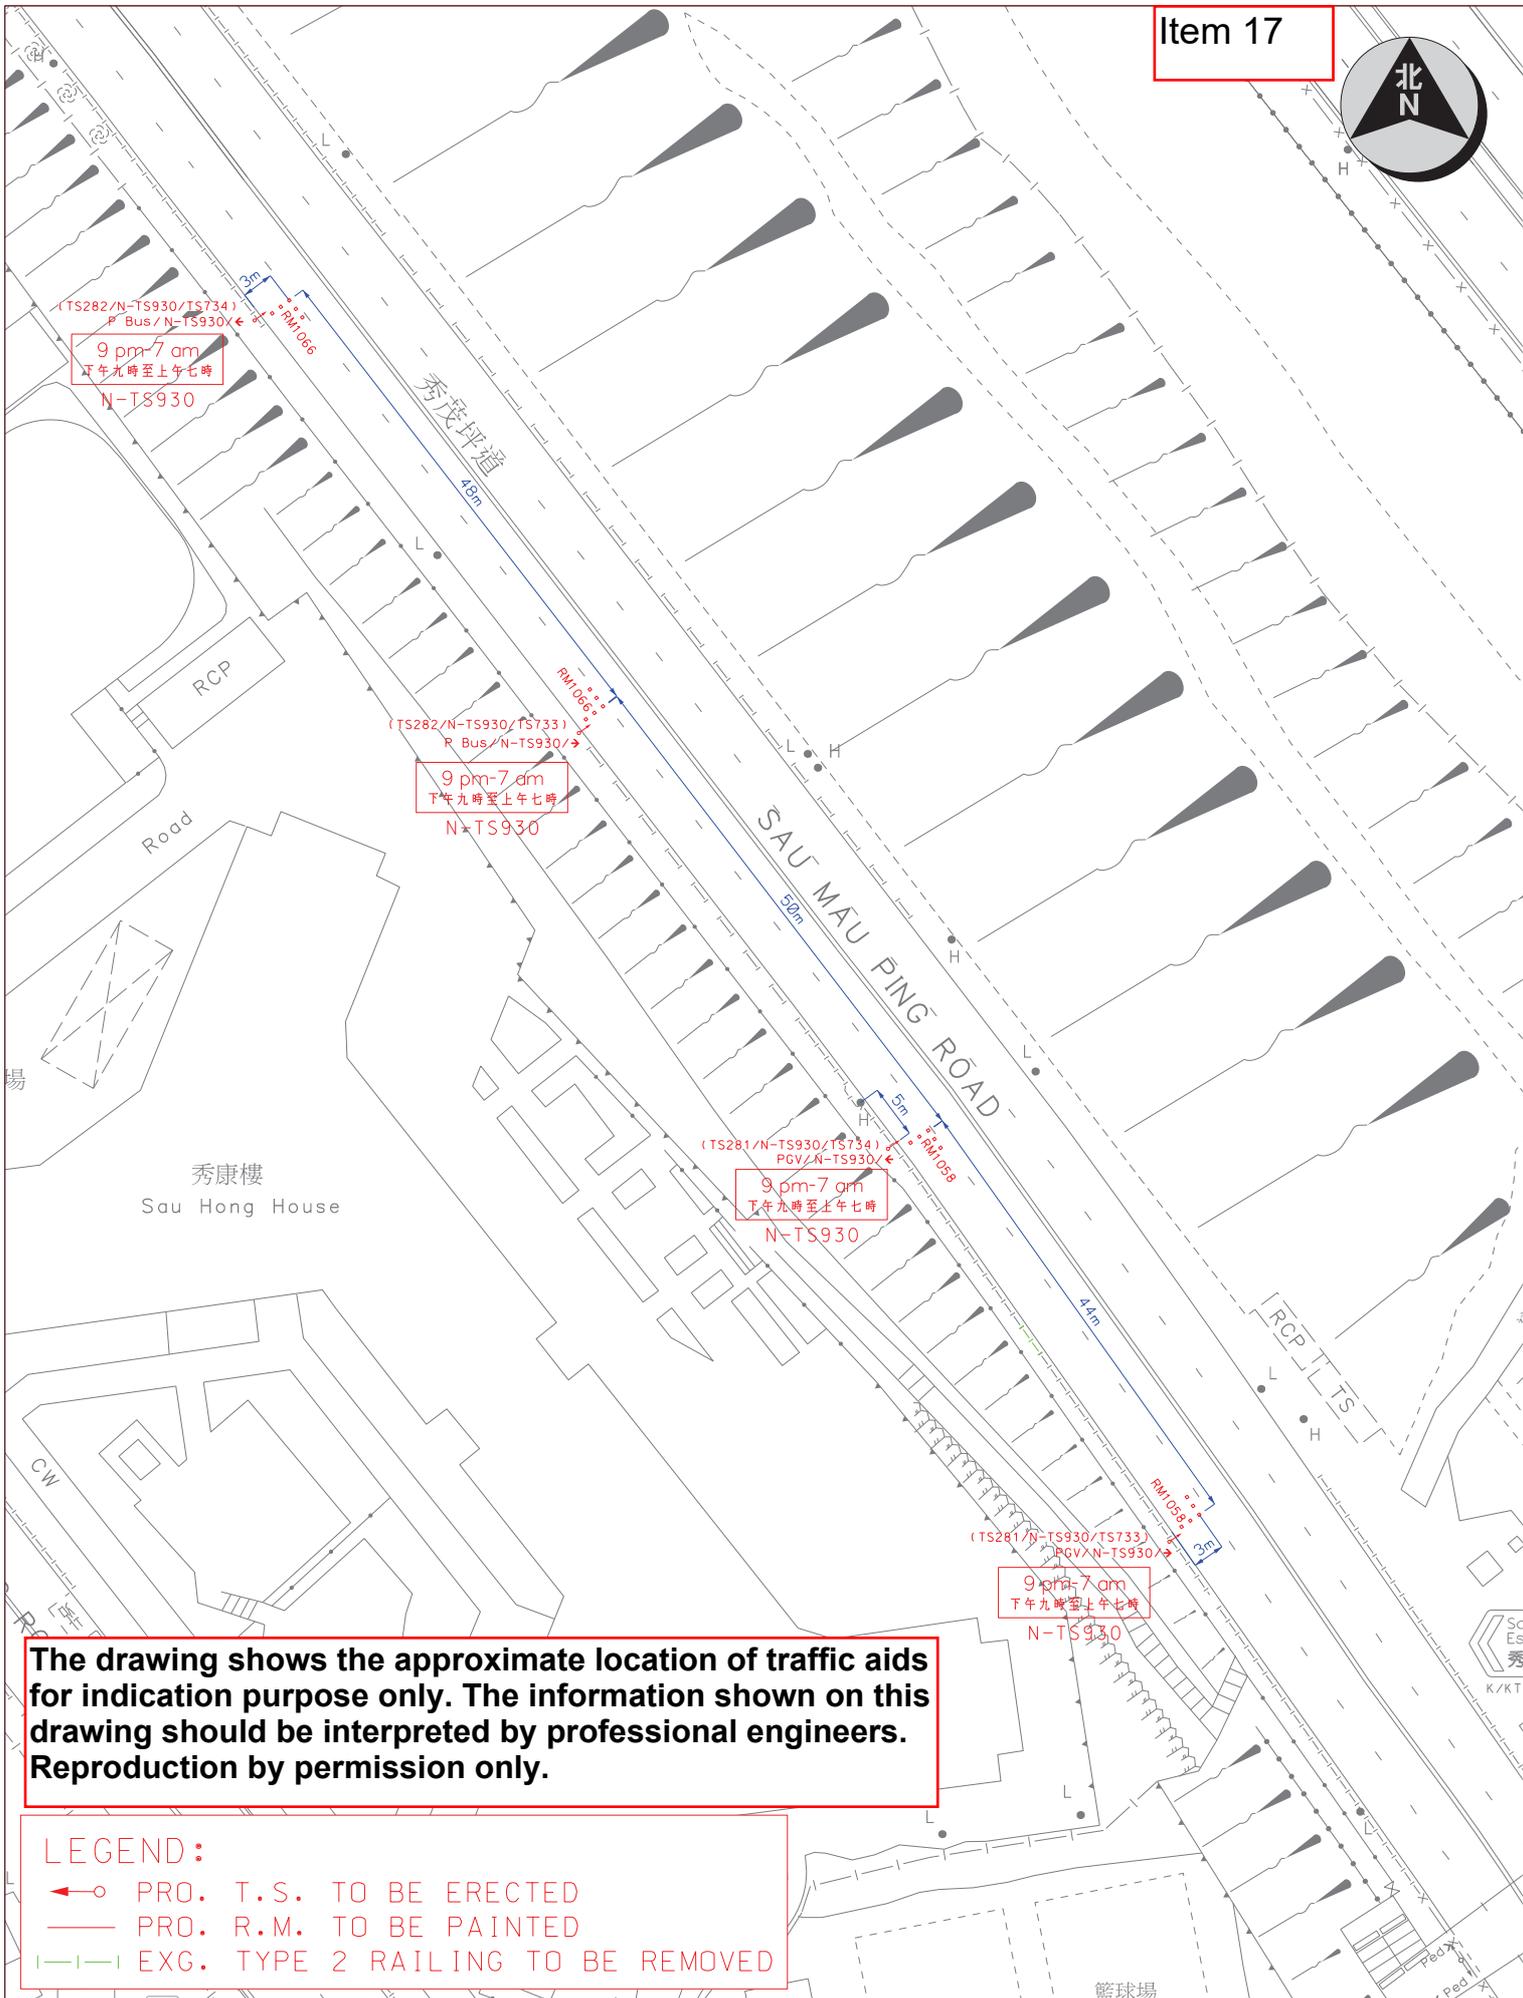

The drawing shows the approximate location of traffic aids for indication purpose only. The information shown on this drawing should be interpreted by professional engineers. Reproduction by permission only.


- LEGEND:**
- ←○ PRO. T.S. TO BE ERECTED
 - PRO. R.M. TO BE PAINTED
 - |— EXG. TYPE 2 RAILING TO BE REMOVED

Location : Sau Mau Ping Road near Sau Hong House		Survey Sheet No. K11Q13D, 18B	Scale 1 : 500 (A3)
 運輸署 Transport Department		TRAFFIC ENGINEERING (KLN.) DIV.	WRF NO. WR/HY/TE/KL/24/01154 Drawing No. K240066.01A Date 24/05/2024



西貢
Kwun Tong
觀塘
Tseung Kwan O
將軍澳

K/K1/OnSau-12

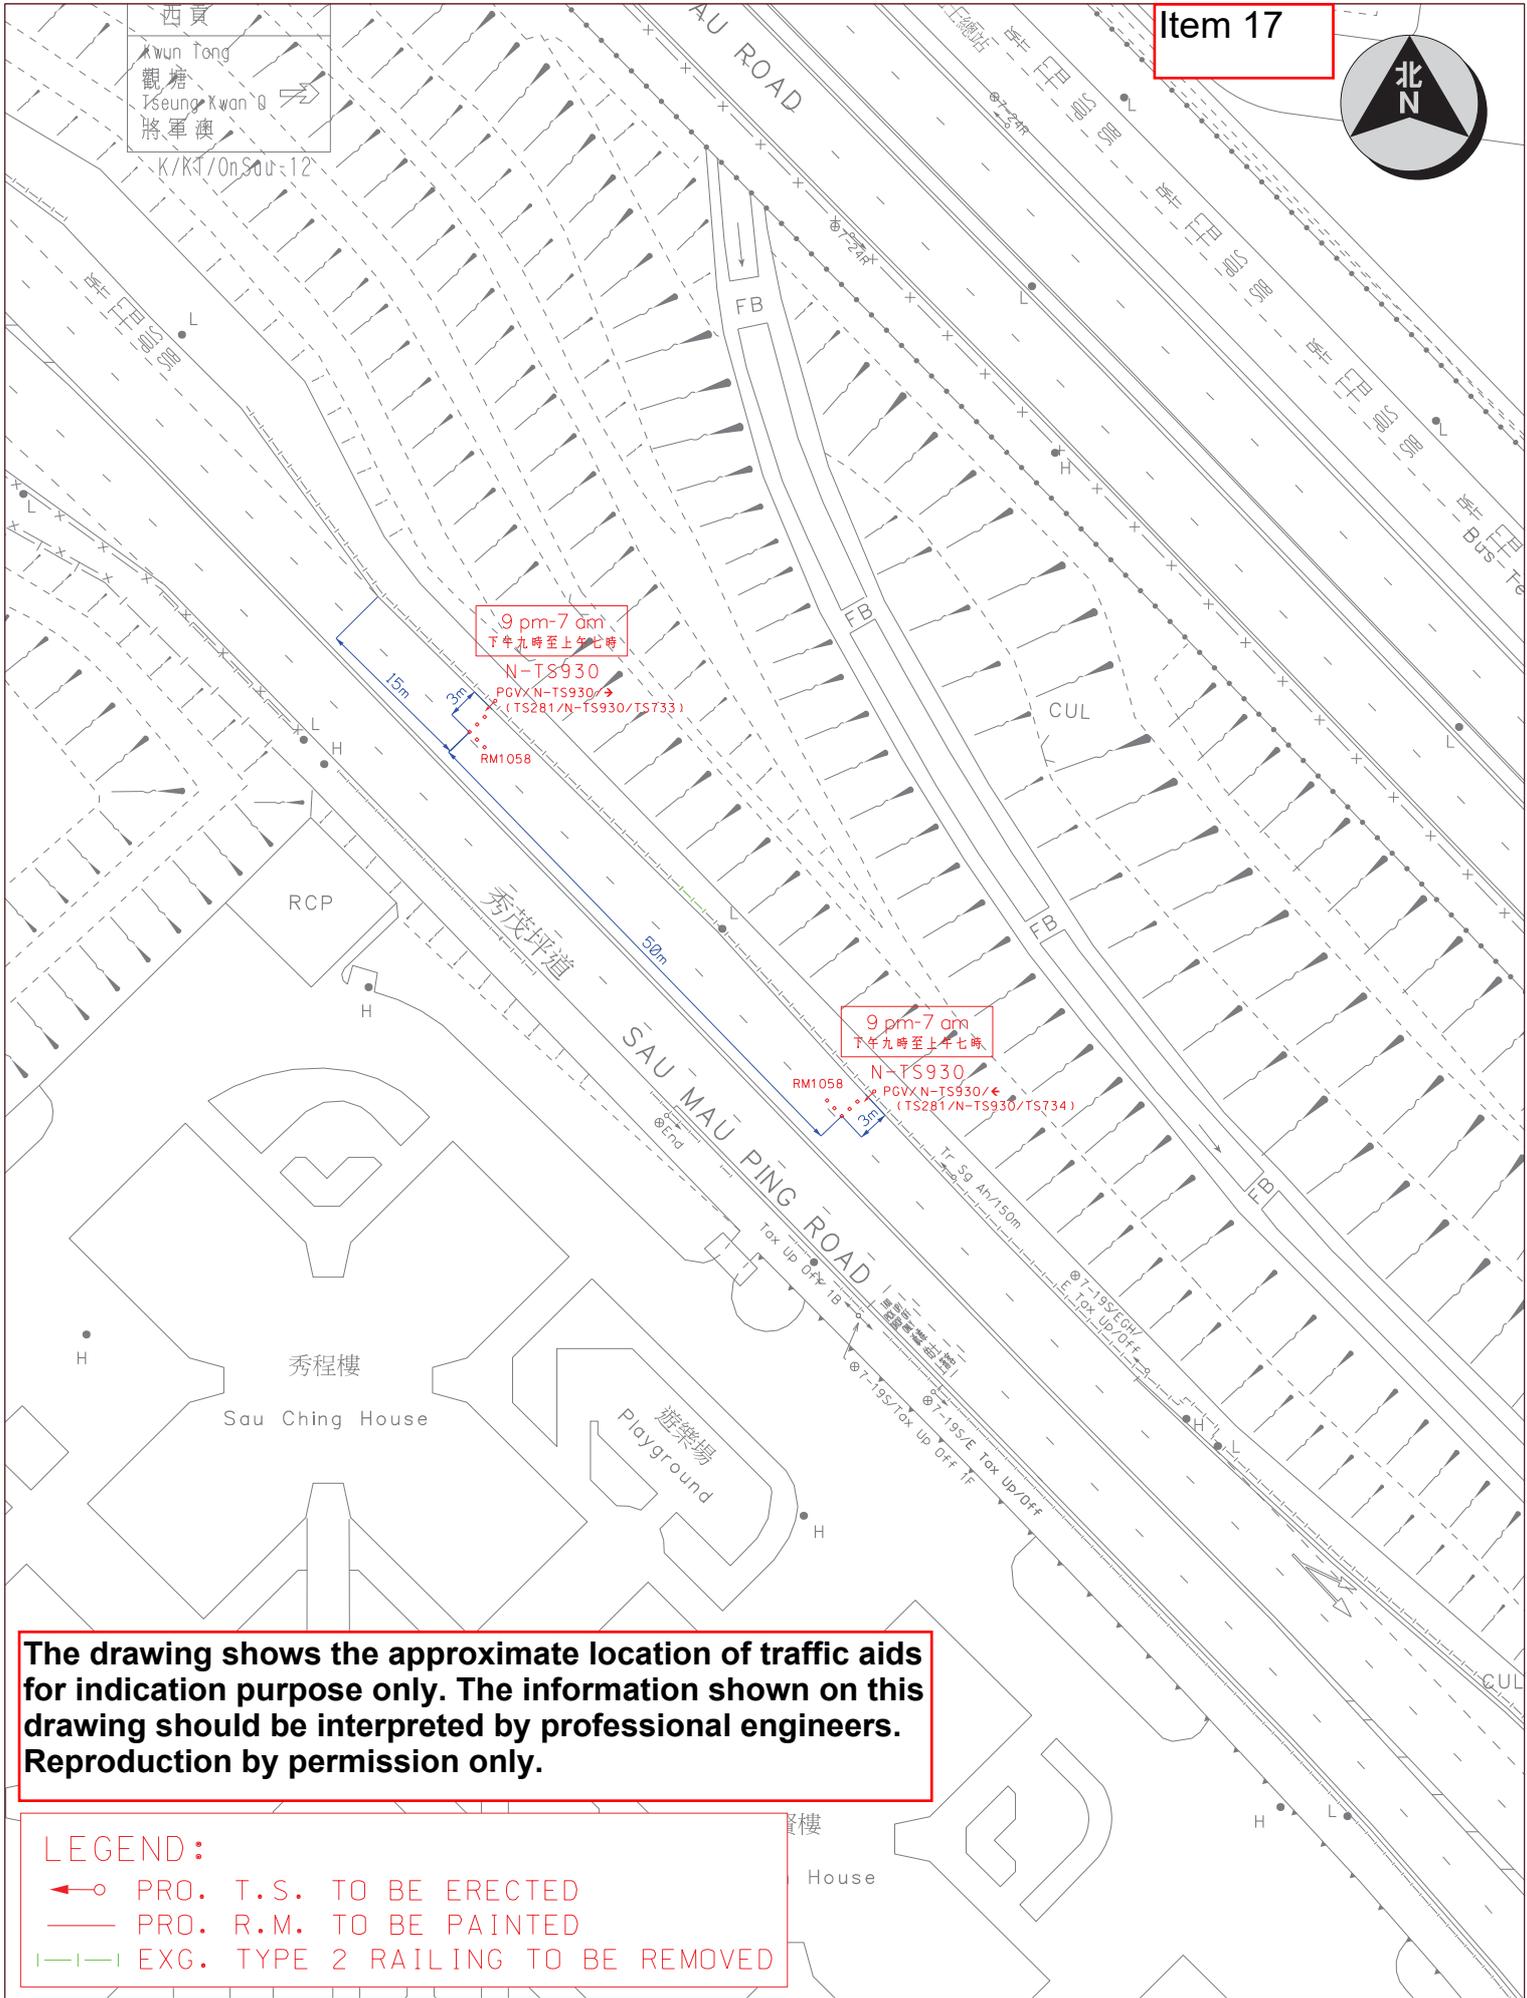

The drawing shows the approximate location of traffic aids for indication purpose only. The information shown on this drawing should be interpreted by professional engineers. Reproduction by permission only.

LEGEND:

- PRO. T.S. TO BE ERECTED
- PRO. R.M. TO BE PAINTED
- EXG. TYPE 2 RAILING TO BE REMOVED

Location : Sau Mau Ping Road near Sau Ching House

Survey Sheet No.
K11Q19A

Scale
1 : 500 (A3)



TRAFFIC ENGINEERING
(KLN.) DIV.

WRF NO.
WR/HY/TE/KL/24/01154


Drawing No.
K240067.01A

Date
24/05/2024

Item 18




Restricted Road
Entry and Parking of
Vehicles Restricted
限制駛入
限制車輛駛入
及停泊

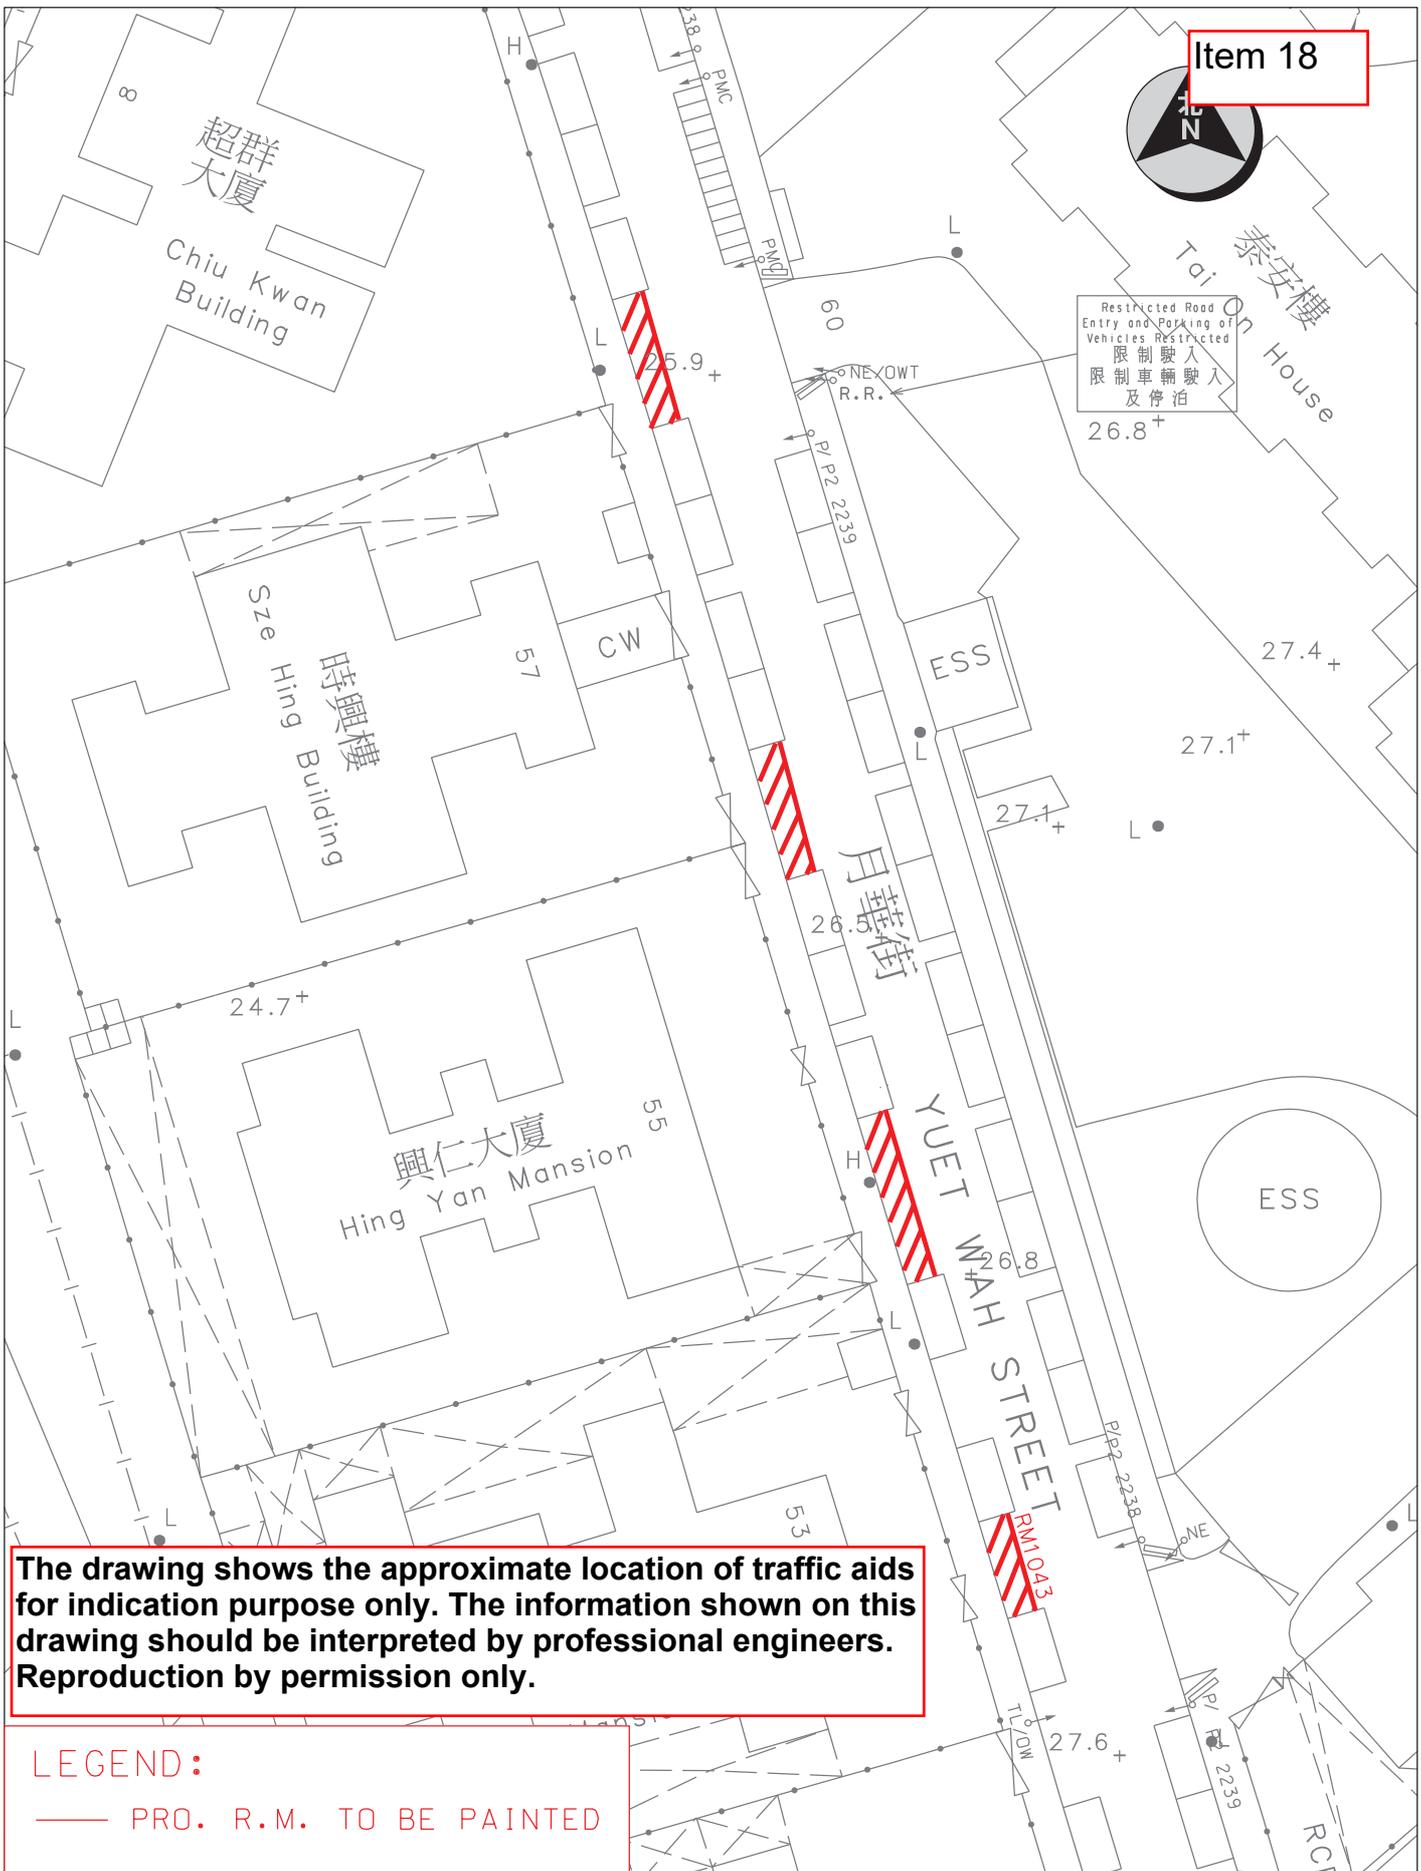

The drawing shows the approximate location of traffic aids for indication purpose only. The information shown on this drawing should be interpreted by professional engineers. Reproduction by permission only.

LEGEND:
—— PRO. R.M. TO BE PAINTED

Location : Yuet Wah Street near Sze Hing Building		Survey Sheet No. K11Q18D	Scale 1 : 500 (A4)
 運輸署 Transport Department	TRAFFIC ENGINEERING (KLN.) DIV.	WRF NO. WR/HY/TE/KL/24/01149	Drawing No. K240494.01A Date 2-7-2024

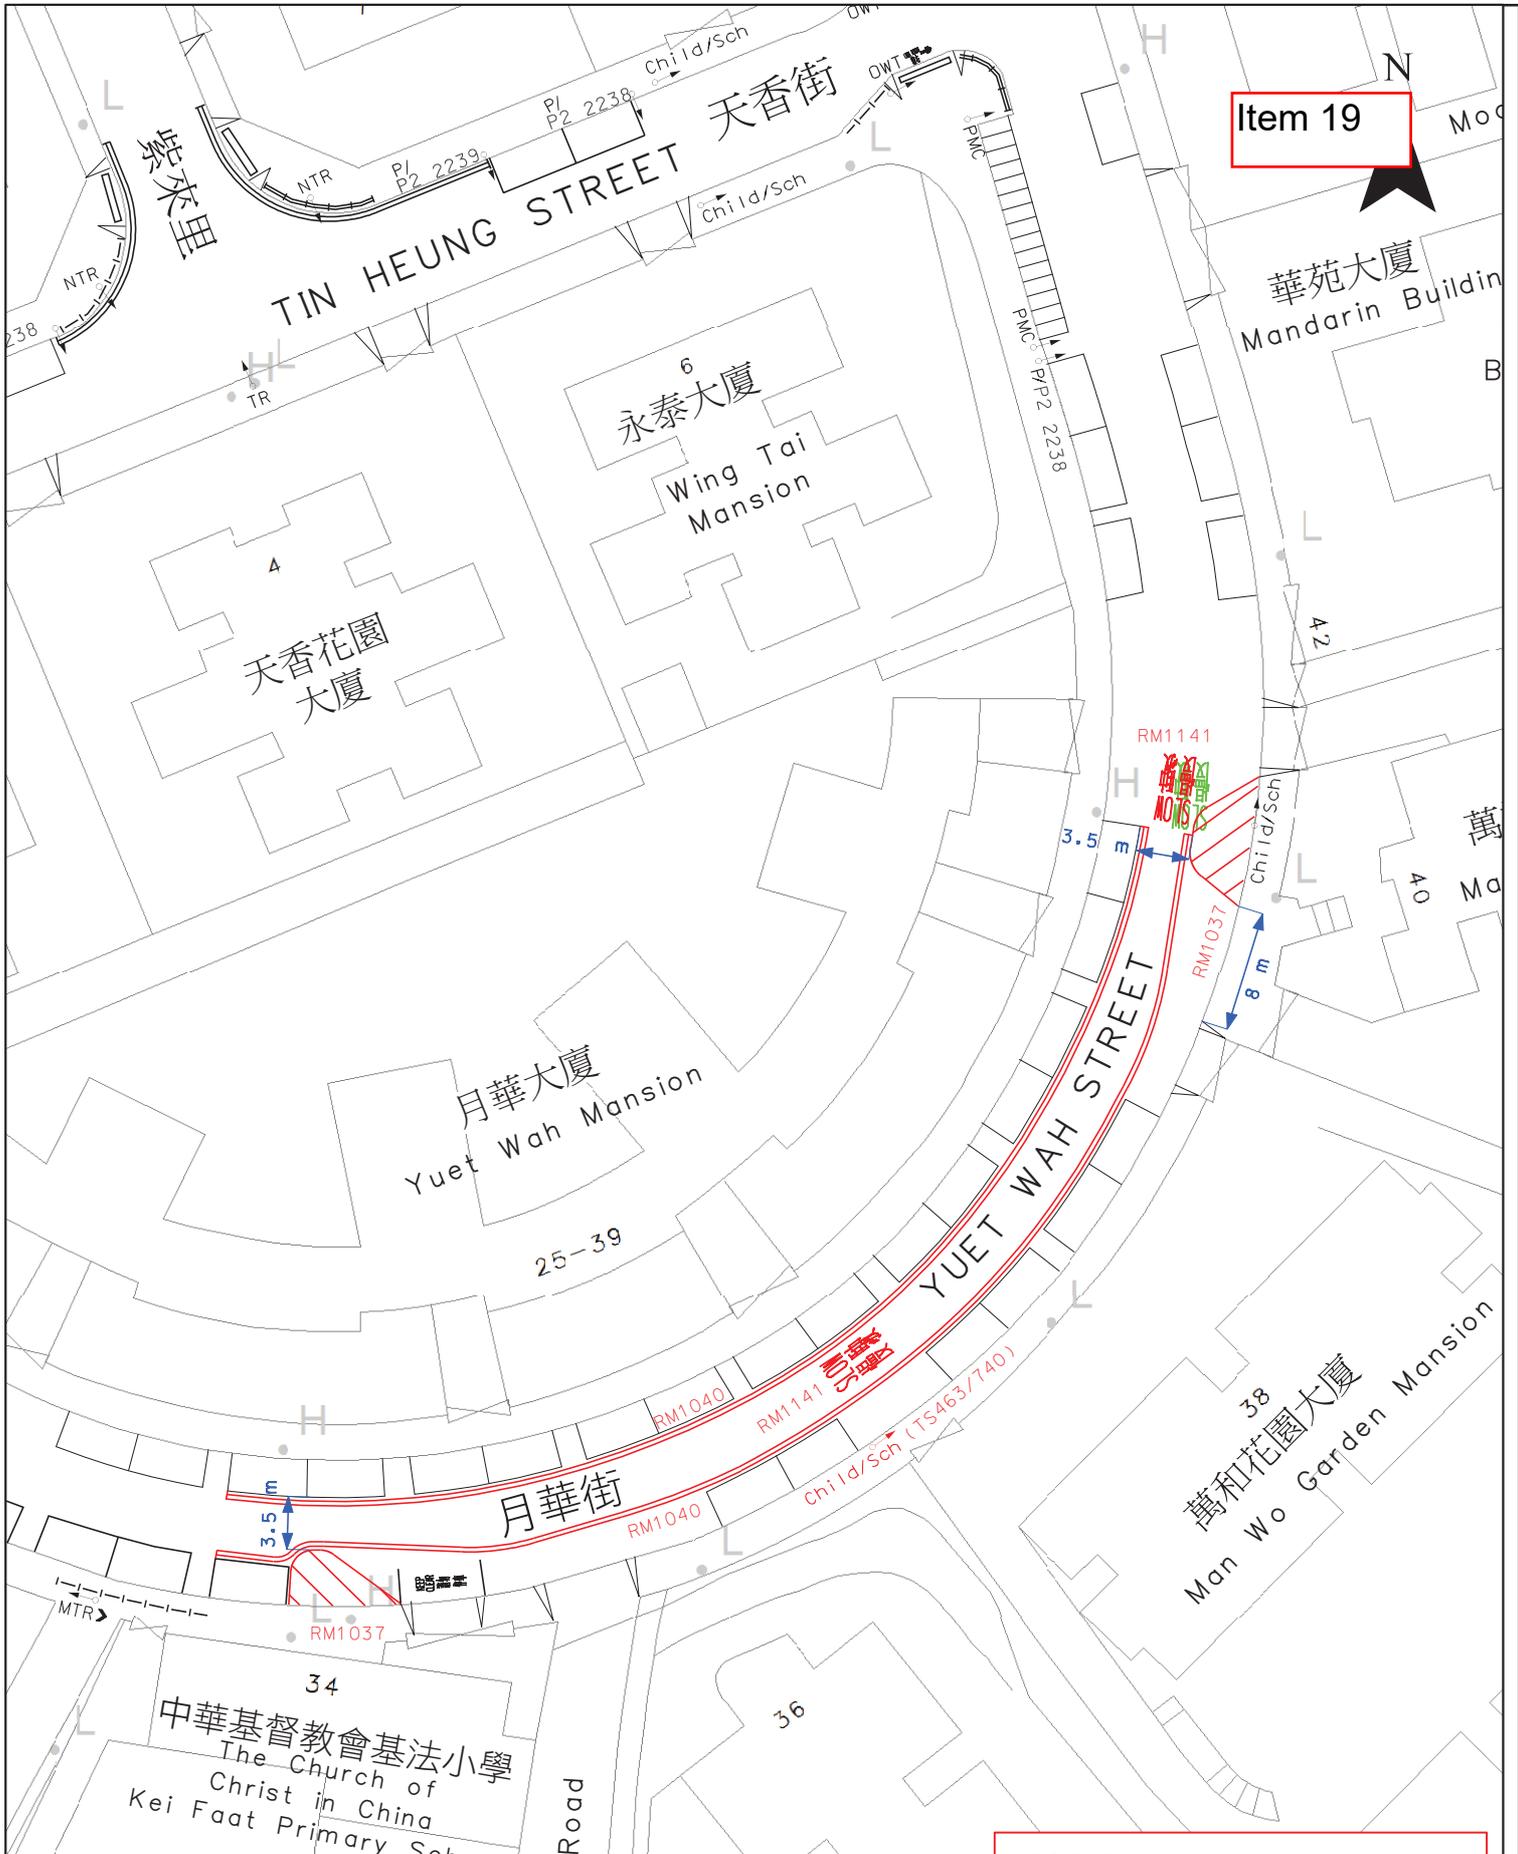

Item 19

The drawing shows the approximate location of traffic aids for indication purpose only. The information shown on this drawing should be interpreted by professional engineers. Reproduction by permission only.

LEGEND:	
	EXG. R.M. TO BE ERASED
	PRO. R.M. TO BE PAINTED
	PRO. T.S. TO BE ERECTED



TRAFFIC ENGINEERING (KLN) DIV.

Location: Yuet Wah Street near Tin Heung Street
 Survey Sheet No. K11Q18D
 Scale: 1:500 (A4)
 Drawing No. K240327.01

WRF.NO. WR/HY/TE/KL/24/01264
 Date: 12.04.2024

Item 20




第一座
Tower 1
K/KT/KoC-07 平台

Yau Tong Public Transport
油塘
公共運輸交匯處

6 YAU TONG CENTRE K/KT/KoC

嘉榮街
HKA WING STREET

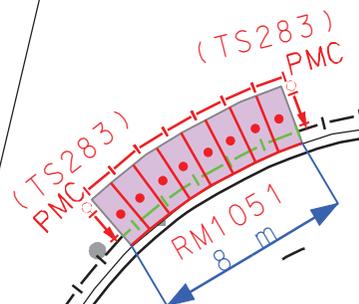

1/2-HOUR METERS (CARD-OPERATED)
Operating from 5 pm to midnight on Monday
& 10 am to 10 pm on general holidays
In case of meter defects Tel: 2318 0616
The meter number marked on the post must be given
半小時停車錶 (只收儲值卡)
星期一至五晚上九時至午夜十二時
星期六及假期上午八時至午夜十二時
查詢熱線電話: 2332 3700
查詢詳情請電

LEGEND:

- PRO. R.M. TO BE PAINTED
- PRO. T.S. TO BE ERECTED
- EXG. FOOTPATH TO BE CONVERTED TO CARRIAGEWAY
- EXG. TYPE II RAILINGS TO BE REMOVED
- PRO. TYPE II RAILINGS TO BE ERECTED

The drawing shows the approximate location of traffic aids for indication purpose only. The information shown on this drawing should be interpreted by professional engineers. Reproduction by permission only.

Driving test vehicles only
Mon-Fri 8 am - 5 pm
Except General Holidays



TRAFFIC ENGINEERING
(KLN) DIV.

Location: Ka Wing Street near Yau Tong Centre Tower 1

WRF No.
WR/HY/TE/KL/23/00888

Survey Sheet No.
K11S04C

Scale:
1:300 (A4)


Drawing No.
K210543.01

Date: 25-05-2021

LEGEND:


-  PRO. T.S. TO BE ERECTED
-  PRO. R.M. TO BE PAINTED
-  EXG. R.M. TO BE ERASED
-  PRO. CENTRAL REFUGE WITH TACTILE WARNING STRIPS & TRAFFIC BOLLARDS TO BE CONSTRUCTED
-  PRO. DROPPED KERB WITH TACTILE WARNING STRIPS TO BE CONSTRUCTED
-  EXG. G.I. BOLLARDS TO BE REMOVED

Item 21

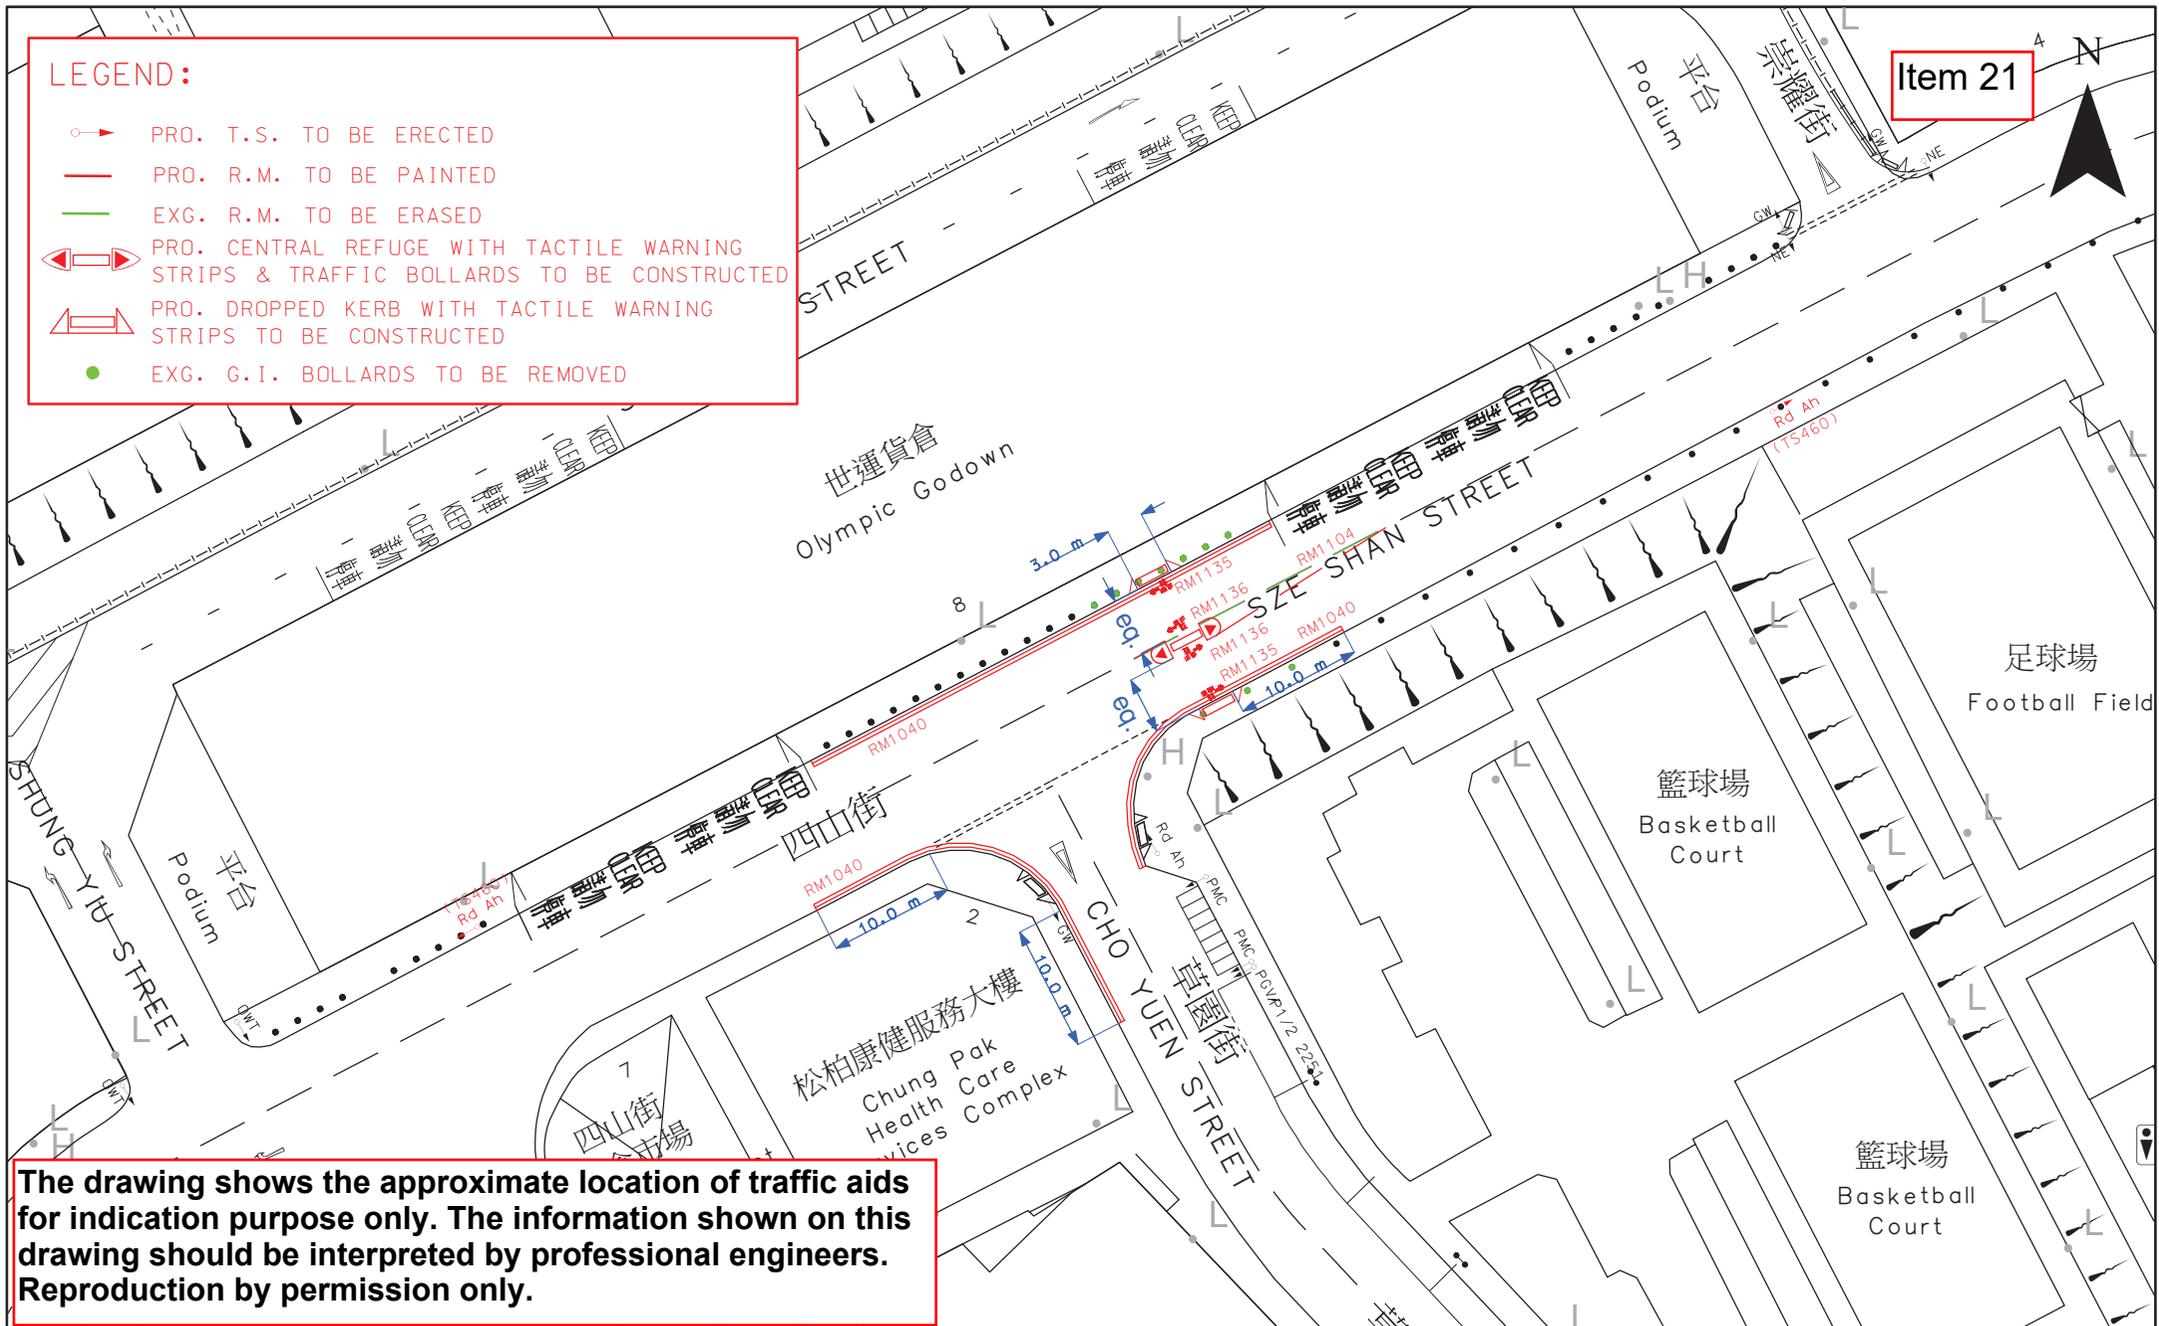

The drawing shows the approximate location of traffic aids for indication purpose only. The information shown on this drawing should be interpreted by professional engineers. Reproduction by permission only.

 運輸署 Transport Department	TRAFFIC ENGINEERING (KLN) DIV.	Location: J/O Sze Shan Street and Cho Yuen Street		WRF No. WR/HY/TE/KL/23/01143	
		Survey Sheet No. K11S04C	Scale: 1:600 (A4)	Drawing No. K230188.01	Date: 06-04-2023

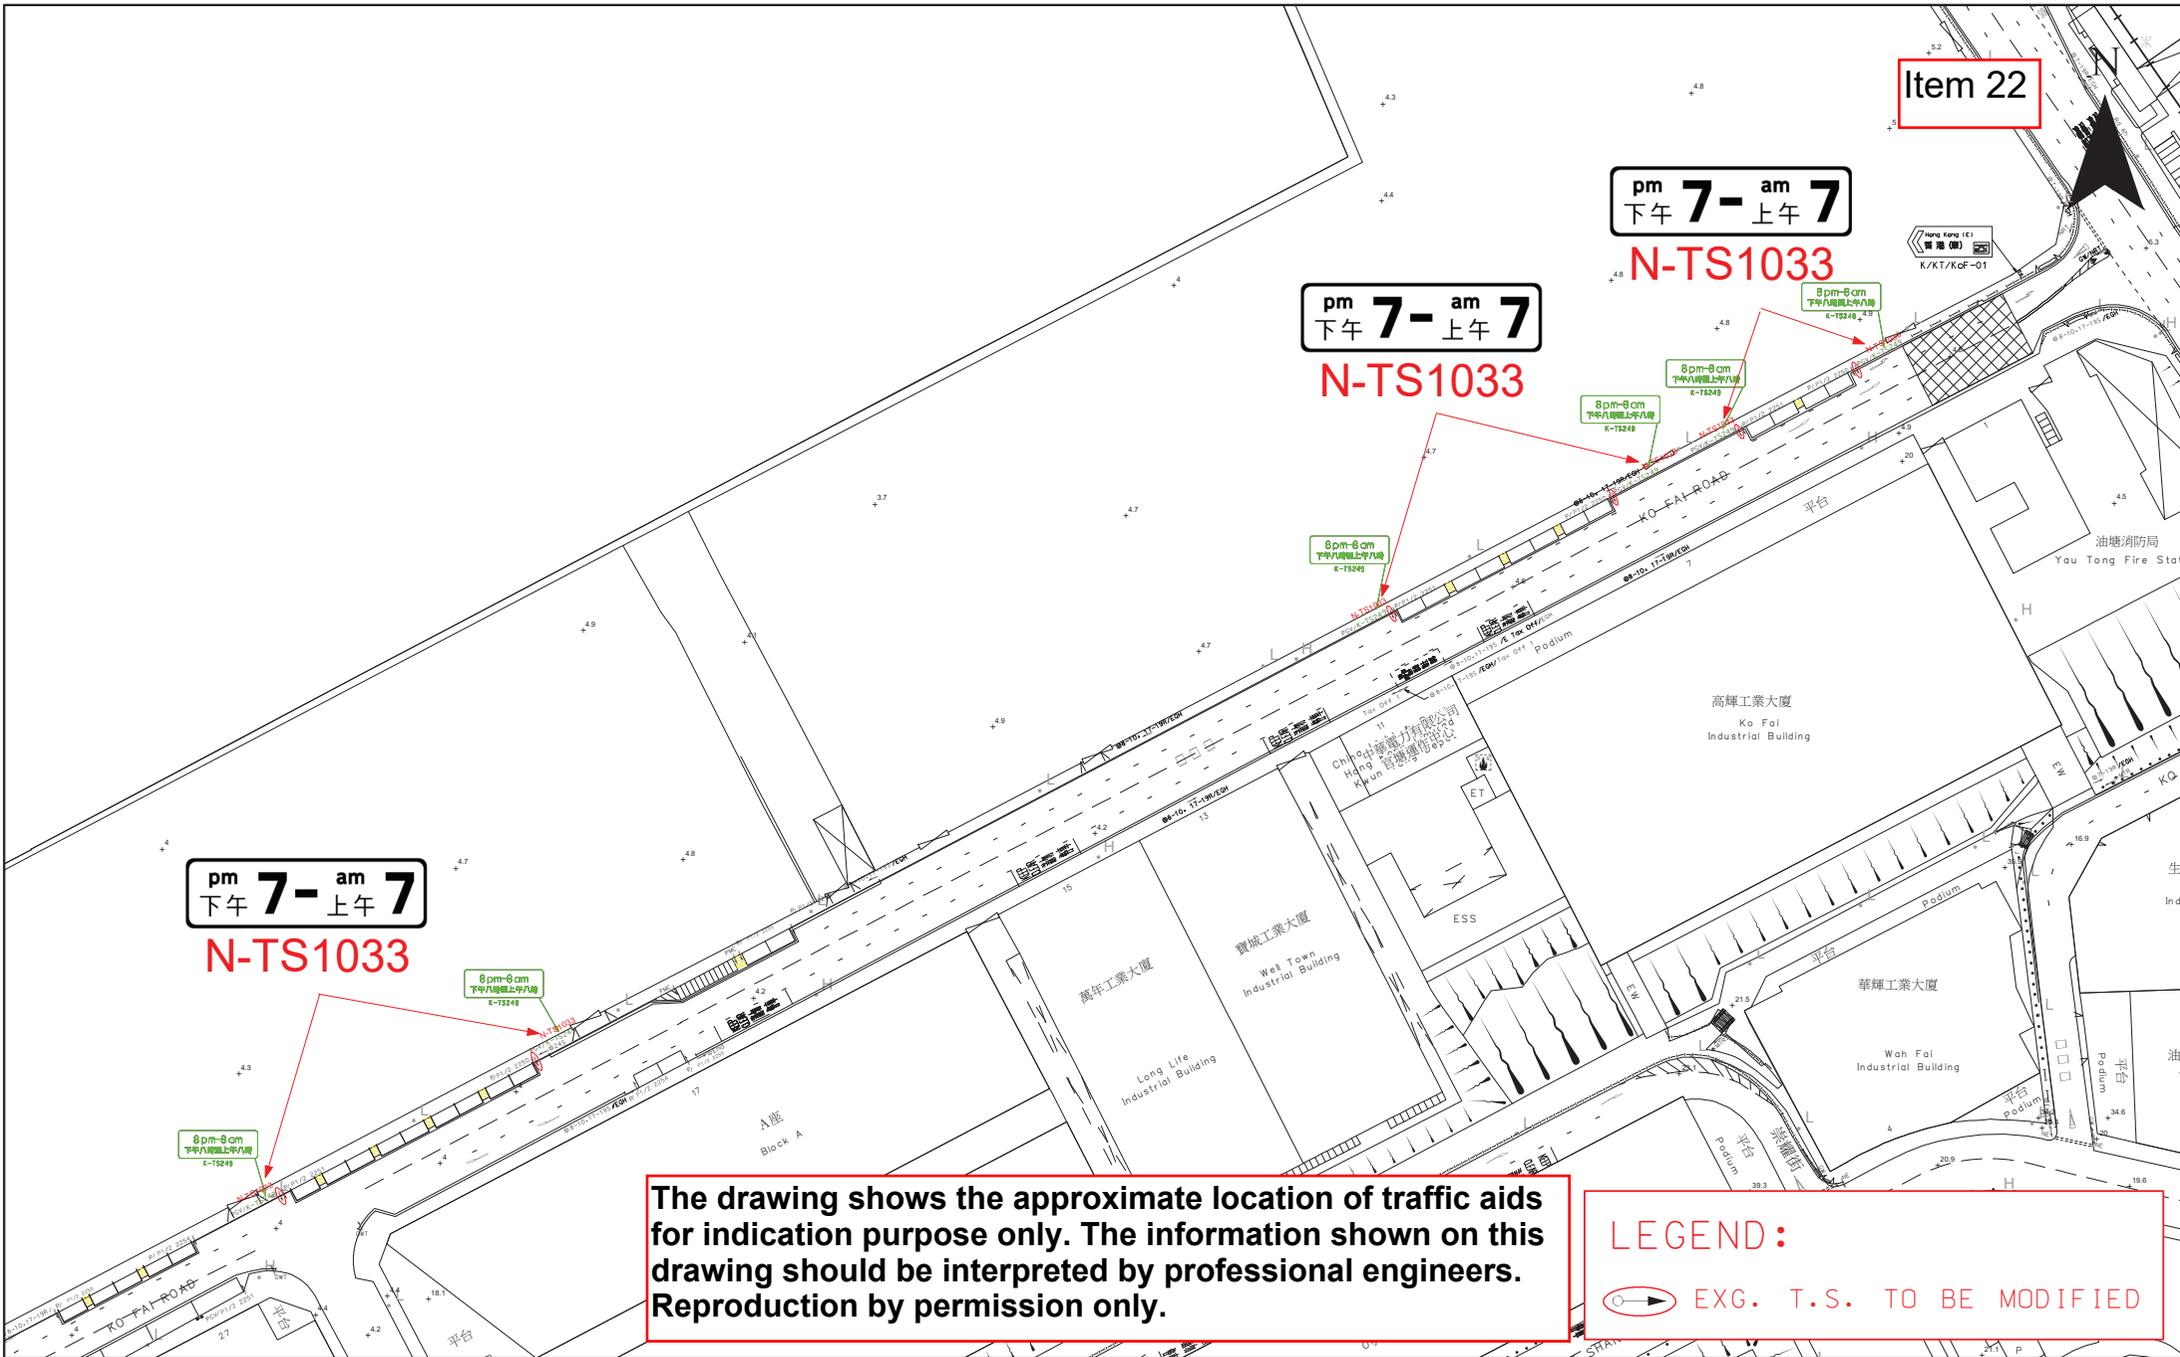

Item 22

pm 7- am 7
下午 7- 上午 7

N-TS1033

pm 7- am 7
下午 7- 上午 7

N-TS1033

pm 7- am 7
下午 7- 上午 7

N-TS1033

The drawing shows the approximate location of traffic aids for indication purpose only. The information shown on this drawing should be interpreted by professional engineers. Reproduction by permission only.

LEGEND:
EXG. T.S. TO BE MODIFIED



運輸署
Transport Department
TRAFFIC ENGINEERING
(KLN) DIV.

Location: Ko Fai Road
Survey Sheet No.
K11S04A,4C

Scale:
1:1,000 (A3)

Drawing No.
K231241.01A(For HyD)

WRF No.
WR/HY/TE/KL/24/00525
Date: 08-03-2024

pm 7- am 7
下午 7- 上午 7

N-TS1033

Item 22



pm 7- am 7
下午 7- 上午 7

N-TS1033

pm 7- am 7
下午 7- 上午 7

N-TS1033

The drawing shows the approximate location of traffic aids for indication purpose only. The information shown on this drawing should be interpreted by professional engineers. Reproduction by permission only.

LEGEND:



EXG. T.S. TO BE MODIFIED



TRAFFIC ENGINEERING (KLN.) DIV.

Location : Tung Yuen Street

Survey Sheet No. : K11S04C

Scale: 1:1,200 (A3)

Drawing No. : K231284.01A (For HyD)

WRF NO. WR/HY/TE/KL/24/00525

Date : 08-03-2024