

觀塘區議會交通運輸委員會會議  
運輸署 / 路政署過去兩個月內完成、正在施工或規劃中的主要交通改善工程項目及時間表

截至2024年11月7日

編號	項目編號	擬建的交通改善工程項目	地點	預期動工日期 [實際動工日期]	預期完工日期 [實際完工日期]	工程進度	詳細備註	運輸署工程師 姓名(電話)	路政署工程師 姓名(電話)
1	WR/21/01551	巧明街、鴻圖道及創業街路口改善工程	巧明街、鴻圖道 (第一階段)  創業街路口 (第二階段)	22年11月 [22年12月]  [24年03月]	[24年01月]  24年12月	100%  60% 70%	第一階段工程(巧明街及鴻圖道路路口改善工程)已完成。  工程已展開。	劉詠妍女士 (2399 2459) 羅淳哲先生 (2399 2459)	趙睿先生 (3525 1681) 薛旻浩先生 (3525 0270)
2	WR/22/02304	加設路旁電單車泊車位	秀茂坪道	23年06月 覆檢中 24年03月 24年06月 [24年08月]	23年12月 覆檢中 24年09月 [24年10月]	50% 100%	根據運輸署最新的設計圖則，本署正就新加設的電單車泊位申請挖掘許可證，並計劃與原本的泊車位工程一併進行，以減少對市民的影響。 工程已完成。	陳展揚先生 (2399 2732)	葉沃增先生 (2707 7417)
3	WR/23/00696	將現有行人輔助線改為交通燈號行人過路處	安秀道近瑪利諾中學	23年12月 [24年04月]	24年09月 24年10月 24年12月	30% 60%	工程已展開。	陳展揚先生 (2399 2732)	葉沃增先生 (2707 7417)
4	WR/23/02019	加設下斜路緣	秀明道近秀富樓	24年06月 24年07月 [24年10月]	24年09月 [24年10月]	0% 100%	工程已完成。	陳展揚先生 (2399 2732)	葉沃增先生 (2707 7417)
5	WR/23/02016	加設下斜路緣	翠屏道近翠柳樓	[24年09月]	[24年10月]	100%	工程已完成。	陳展揚先生 (2399 2732)	葉沃增先生 (2707 7417)
6	WR/24/00706	優化及更新交通燈號	觀塘道近同仁街	[24年10月]	[24年10月]	100%	工程已完成。	羅淳哲先生 (2399 2459)	葉沃增先生 (2707 7417)

截至2024年11月7日


編號	項目編號	擬建的交通改善工程項目	地點	預期動工日期 [實際動工日期]	預期完工日期 [實際完工日期]	工程進度	詳細備註	運輸署工程師 姓名(電話)	路政署工程師 姓名(電話)
7	WR/24/00116	調整夜間路旁貨車泊車位的時間	海濱道	[24年10月]	25年01月	0% 20%	正進行有關工作的前期工作。 工程已展開。	劉詠妍女士 (2399 2459) 羅淳哲先生 (2399 2459)	吳卓衡先生 (2707 7341)
8	WR/24/00120	加設夜間路旁巴士及貨車泊車位	偉業街近海濱道公園	[24年10月]	25年01月	0% 20%	正進行有關工作的前期工作。 工程已展開。	劉詠妍女士 (2399 2459) 羅淳哲先生 (2399 2459)	吳卓衡先生 (2707 7341)
9	WR/22/02303  WR/24/01699	優化茶果嶺道近四山街的行人過路處	茶果嶺道近四山街  (第一階段) 更改路牌及加設道路標記  (第二階段) 過路處擴闊部分行人路  (第三階段)	[24年03月]  24年06月 [24年07月] [24年09月]	[24年04月]  24年07月 [24年09月] [24年11月]	100%  0% 100% 100%	第一階段工程已完成。  第二階段工程已完成。  第三階段工程已完成。	劉麗瑜女士 (2399 2502)	葉沃增先生 (2707 7417)
10	WR/24/00059	加設路旁泊車位	彩榮路近彩興路	24年11月 [24年07月]	25年02月 [24年07月]	100%	路政署負責的工程部分已經完成，泊車位營運商將於11月內完成咪錶安裝工程。	李日新先生 (2399 2513)	吳卓衡先生 (2707 7341)
11	WR/24/00096	加設夜間路旁巴士及貨車泊車位	安秀道	[24年08月]	24年11月 24年12月	0% 20%	正進行有關工作的前期工作。 工程已展開。	李日新先生 (2399 2513)	吳卓衡先生 (2707 7341)
12	WR/24/00178	調整夜間路旁貨車泊車位的時間	宏茂街	24年09月 [24年10月]	25年03月 [24年10月]	0% 100%	正進行有關工程的前期工作。 工程已完成。	陳思豪先生 (2399 2510)	吳卓衡先生 (2707 7341)
13	WR/24/00386	調整夜間路旁貨車泊車位的時間	鴻圖道	24年09月 [24年10月]	24年12月	0% 50%	正進行有關工程的前期工作。 工程已展開。	劉詠妍女士 (2399 2459) 羅淳哲先生 (2399 2459)	吳卓衡先生 (2707 7341)
14	WR/24/00355	加設路旁電單車泊車位(地下勘探工作)	宏展街	24年09月 [24年08月]	24年11月 [24年10月]	50% 100%	正進行有關地下勘探工程。 地下勘探工程已完成。	陳思豪先生 (2399 2510)	吳卓衡先生 (2707 7341)
15	WR/24/01154	加設夜間路旁貨車及巴士泊車位	秀茂坪道	[24年11月]	25年03月	0% 10%	正進行有關工程的前期工作。	陳展揚先生 (2399 2732)	葉沃增先生 (2707 7417)
16	WR/24/01149	加設黃色影綫道路標記	月華街	[24年11月]	25年02月	0% 10%	正進行有關工程的前期工作。	陳展揚先生 (2399 2732)	葉沃增先生 (2707 7417)

備註: 更新的資料以斜體紅字顯示

截至2024年11月7日

編號	項目編號	擬建的交通改善工程項目	地點	預期動工日期 [實際動工日期]	預期完工日期 [實際完工日期]	工程進度	詳細備註	運輸署工程師 姓名(電話)	路政署工程師 姓名(電話)
17	WR/24/01264	加設提示交通標誌及雙黃線	月華街	[24年11月]	25年02月	0% 10%	正進行有關工程的前期工作。	陳展揚 先生 (2399 2732)	葉沃增 先生 (2707 7417)
18	WR/23/00888	加設路旁電單車泊車位	嘉榮街	24年12月	25年04月	0%	正進行有關工程的前期工作。	劉麗瑜 女士 (2399 2502)	葉沃增 先生 (2707 7417)
19	WR/23/01143	加設行人輔助線	四山街/草園街	25年01月	25年06月	0%	正進行有關工程的前期工作。	劉麗瑜 女士 (2399 2502)	葉沃增 先生 (2707 7417)
20	WR/24/00525	調整夜間路旁貨車泊車位的時間	高輝道	[24年10月]	24年12月 [24年10月]	100%	工程已完成。	劉麗瑜 女士 (2399 2502)	葉沃增 先生 (2707 7417)
21	WR/24/01555	加設「學校」警告交通標誌	慶田街	25年01月	25年03月	0%	正進行有關工程的前期工作。	劉麗瑜 女士 (2399 2502)	葉沃增 先生 (2707 7417)
22	WR/24/01595	加設臨時公共小巴路旁泊位	觀塘道東行輔助路	25年01月	25年03月	0%	正進行有關工程的前期工作。	羅淳哲 先生 (2399 2459)	葉沃增 先生 (2707 7417)
23	WR/24/01751	延長全日不准停車限制區	駿業街(近偉業街路口)	25年01月	25年02月	0%	正進行有關工作的前期工作。	羅淳哲 先生 (2399 2459)	吳卓衡 先生 (2707 7341)
24	WR/24/01630	加設小巴士站	坪石公共運輸交匯處 一樓	25年01月	25年06月	0%	正進行有關工程的前期工作。	李日新 先生 (2399 2513)	吳卓衡 先生 (2707 7341)
25	WR/24/00636	加設路旁電單車泊車位	瑞寧街	[24年09月]	[24年10月]	100%	工程已完成。	李日新 先生 (2399 2513)	葉沃增 先生 (2707 7417)
26	WR/24/00211	加設路旁泊車位(地下勘探工作)	安茵街	[24年09月]	[24年10月]	100%	地下勘探工程已完成。	李日新 先生 (2399 2513)	吳卓衡 先生 (2707 7341)
27	WR/23/02481	加設路旁電單車泊車位(地下勘探工作)	康寧道	[24年11月]	25年01月	10%	工程已展開。	李日新 先生 (2399 2513)	葉沃增 先生 (2707 7417)

Item 1

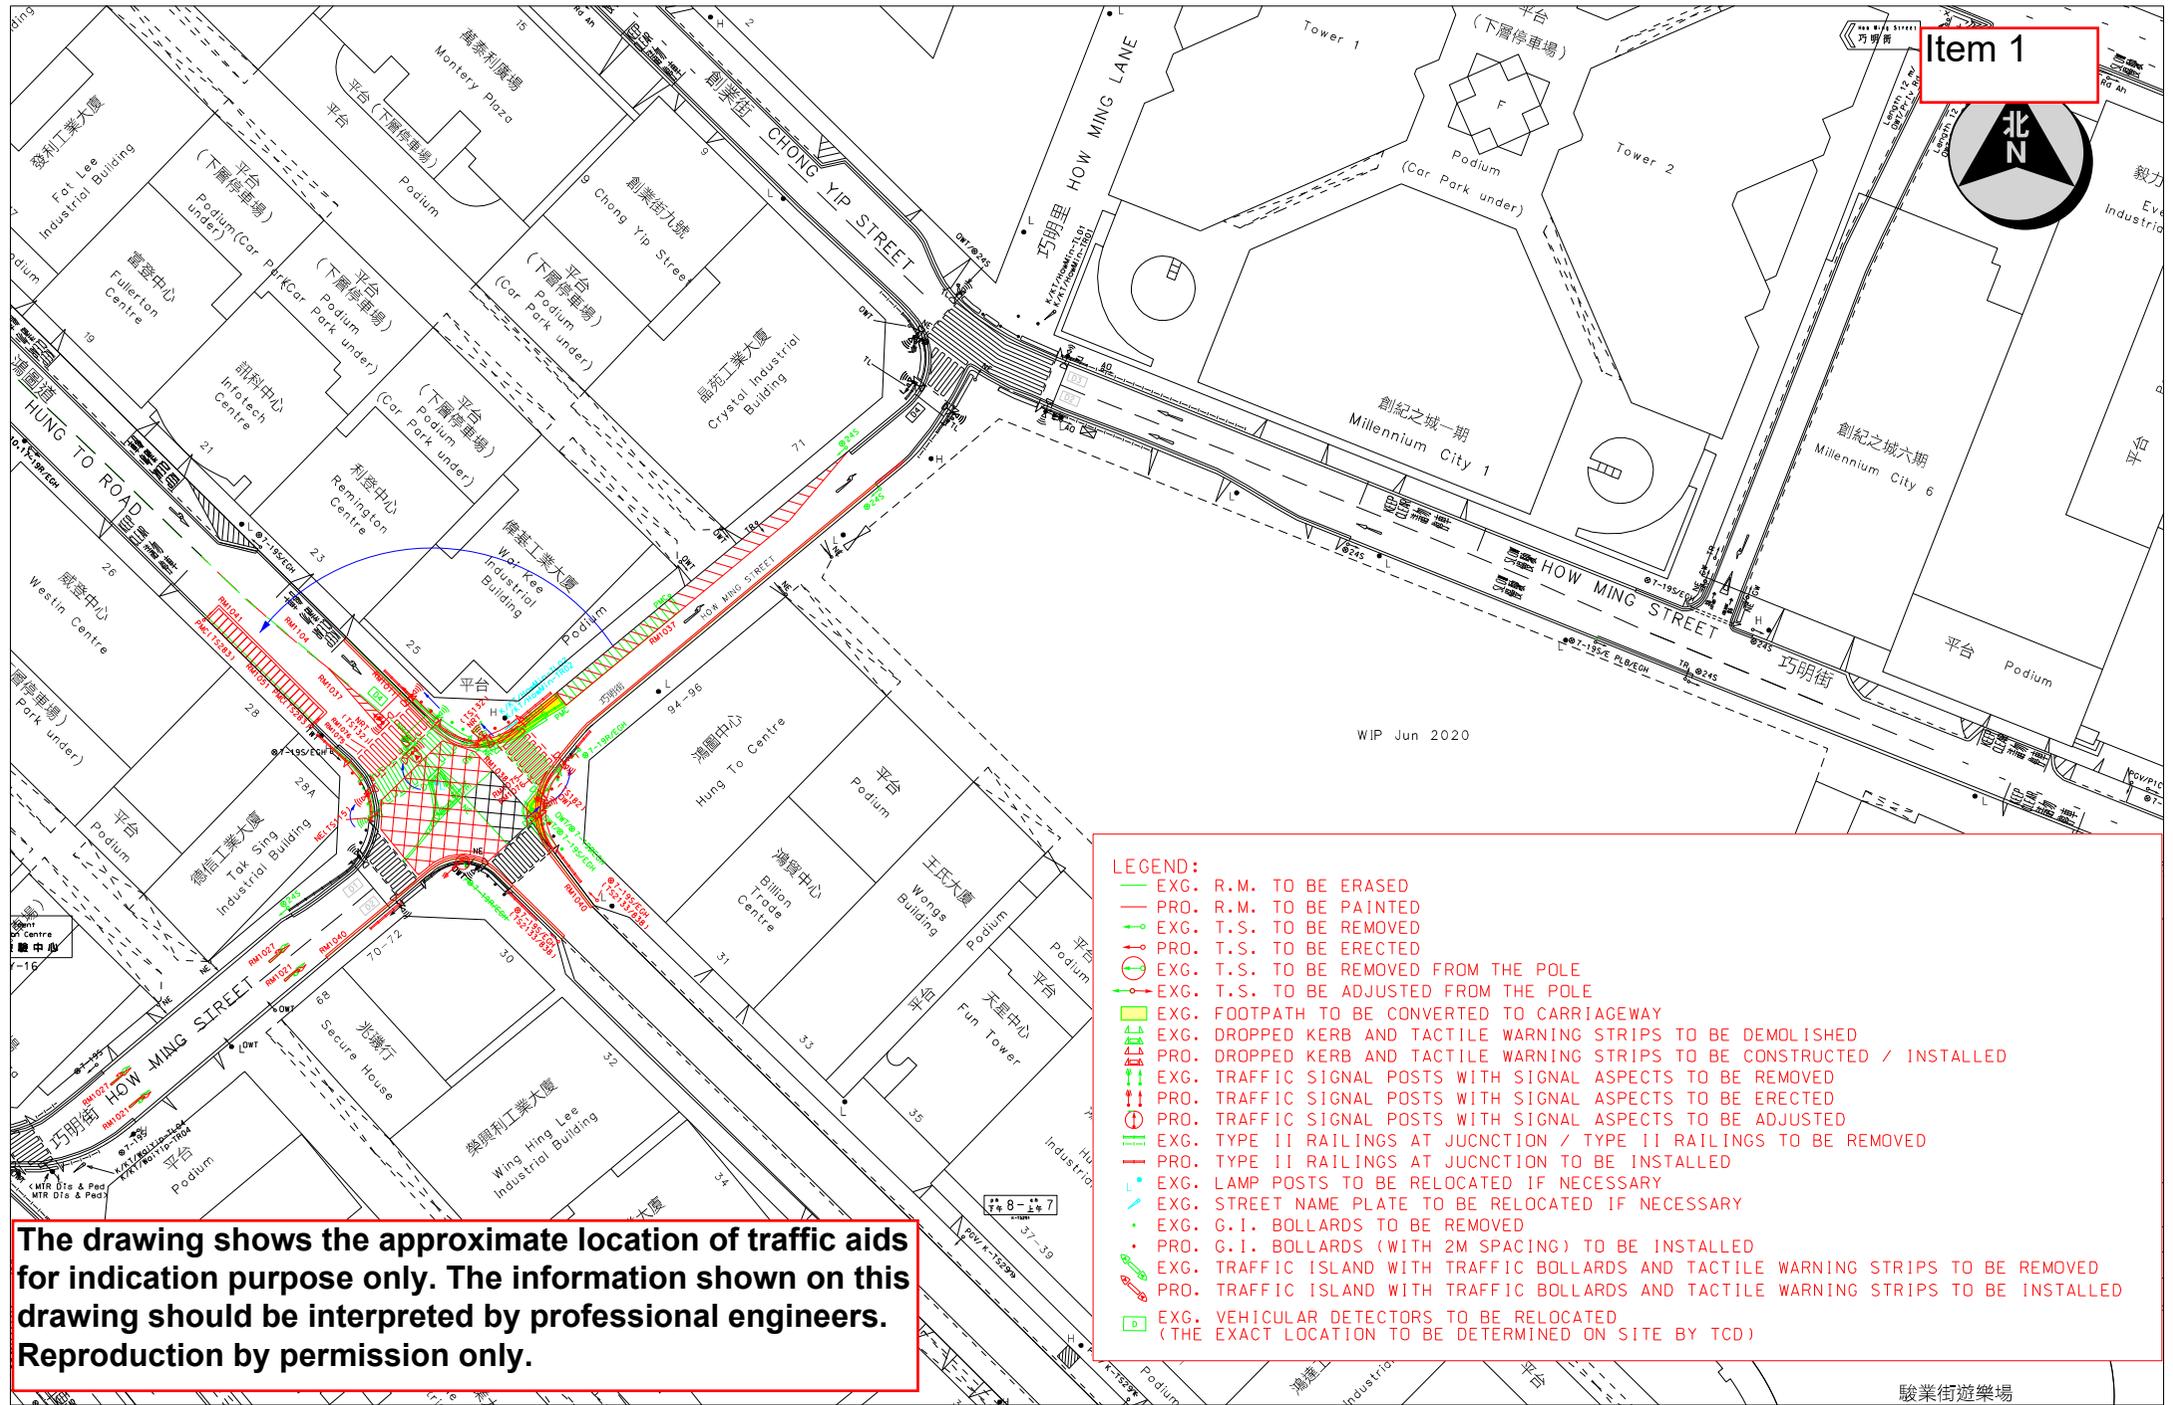

The drawing shows the approximate location of traffic aids for indication purpose only. The information shown on this drawing should be interpreted by professional engineers. Reproduction by permission only.

- LEGEND:**
- EXG. R.M. TO BE ERASED
  - PRO. R.M. TO BE PAINTED
  - EXG. T.S. TO BE REMOVED
  - PRO. T.S. TO BE ERECTED
  - ⊖ EXG. T.S. TO BE REMOVED FROM THE POLE
  - ⊕ EXG. T.S. TO BE ADJUSTED FROM THE POLE
  - ▭ EXG. FOOTPATH TO BE CONVERTED TO CARRIAGEWAY
  - EXG. DROPPED KERB AND TACTILE WARNING STRIPS TO BE DEMOLISHED
  - PRO. DROPPED KERB AND TACTILE WARNING STRIPS TO BE CONSTRUCTED / INSTALLED
  - ⊕ EXG. TRAFFIC SIGNAL POSTS WITH SIGNAL ASPECTS TO BE REMOVED
  - ⊕ PRO. TRAFFIC SIGNAL POSTS WITH SIGNAL ASPECTS TO BE ERECTED
  - ⊕ PRO. TRAFFIC SIGNAL POSTS WITH SIGNAL ASPECTS TO BE ADJUSTED
  - ⊖ EXG. TYPE II RAILINGS AT JUNCTION / TYPE II RAILINGS TO BE REMOVED
  - PRO. TYPE II RAILINGS AT JUNCTION TO BE INSTALLED
  - ⊕ EXG. LAMP POSTS TO BE RELOCATED IF NECESSARY
  - ⊕ EXG. STREET NAME PLATE TO BE RELOCATED IF NECESSARY
  - ⊕ EXG. G.I. BOLLARDS TO BE REMOVED
  - ⊕ PRO. G.I. BOLLARDS (WITH 2M SPACING) TO BE INSTALLED
  - ⊕ EXG. TRAFFIC ISLAND WITH TRAFFIC BOLLARDS AND TACTILE WARNING STRIPS TO BE REMOVED
  - ⊕ PRO. TRAFFIC ISLAND WITH TRAFFIC BOLLARDS AND TACTILE WARNING STRIPS TO BE INSTALLED
  - ⊕ EXG. VEHICULAR DETECTORS TO BE RELOCATED (THE EXACT LOCATION TO BE DETERMINED ON SITE BY TCD)



TRAFFIC ENGINEERING (KLN.) DIV.

Location: J/O How Ming Street and Hung To Road / Chong Yip Street (Stage 1)

(Stage 1)

WRF NO. WR/HY/TE/KL/21/01551  
WR/EM/TE/KL/21/00098

Survey Sheet No.: K11Q18C


Scale: 1:800 (A3)

Drawing No.: K210028.02

Date: 21-09-2022

驗業街遊樂場


Item 2

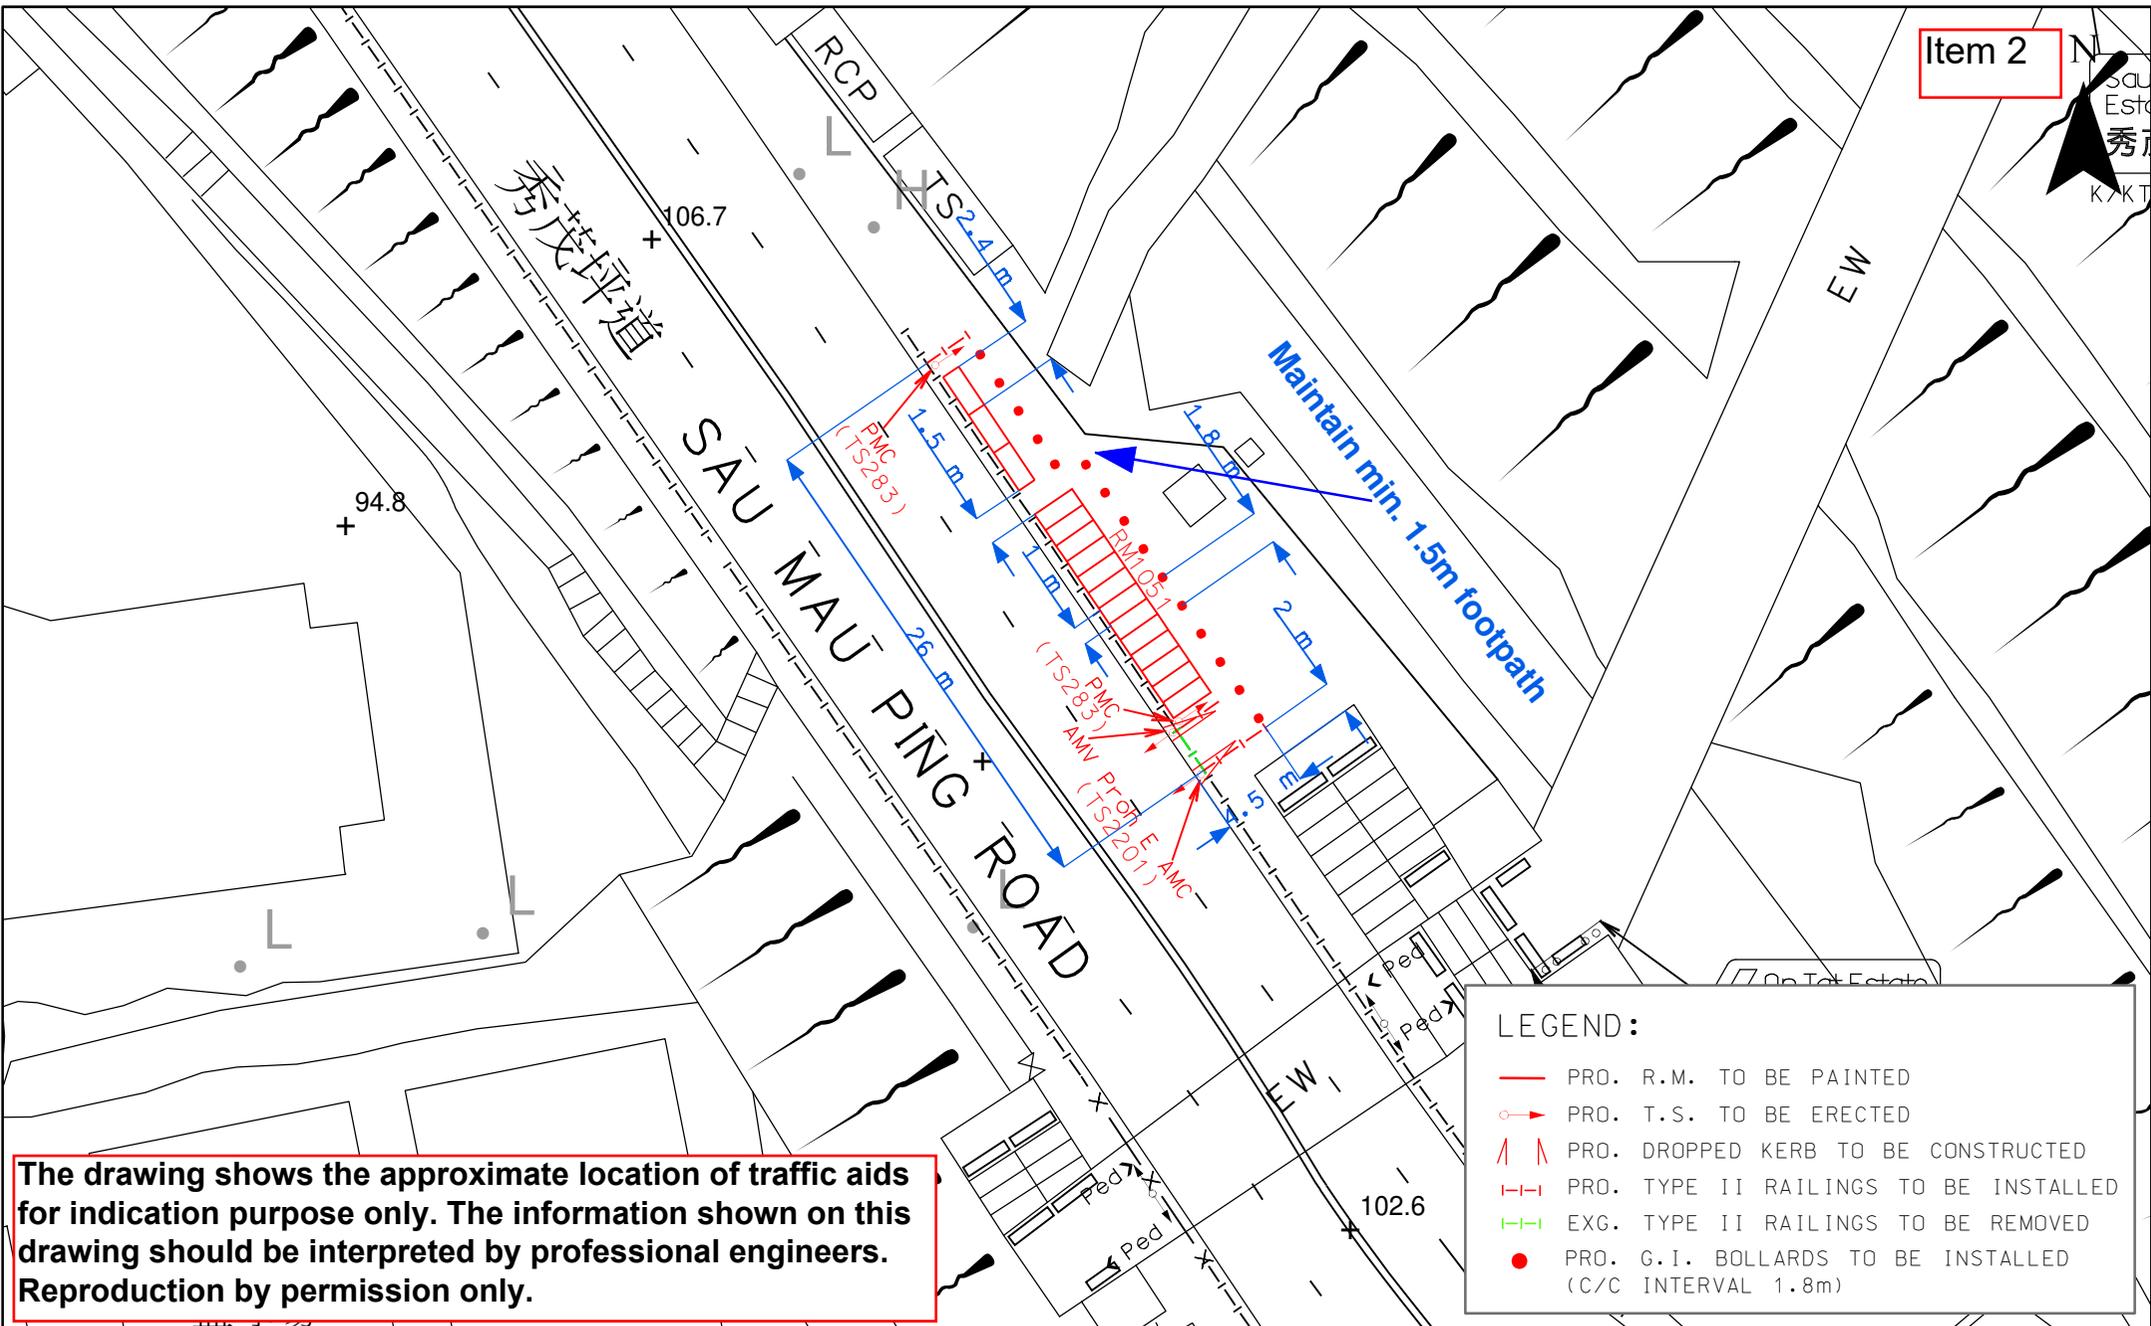

The drawing shows the approximate location of traffic aids for indication purpose only. The information shown on this drawing should be interpreted by professional engineers. Reproduction by permission only.

LEGEND:	
	PRO. R.M. TO BE PAINTED
	PRO. T.S. TO BE ERECTED
	PRO. DROPPED KERB TO BE CONSTRUCTED
	PRO. TYPE II RAILINGS TO BE INSTALLED
	EXG. TYPE II RAILINGS TO BE REMOVED
	PRO. G.I. BOLLARDS TO BE INSTALLED (C/C INTERVAL 1.8m)

 運輸署 Transport Department	TRAFFIC ENGINEERING (KLN) DIV.	Location: Sau Mau Ping Road opposite to Sau Lok House			WRF No. WR/HY/TE/KL/22/02304
		Survey Sheet No. K11Q18B	Scale: 1:400 (A4)	Drawing No. K210337.04B	Date: 14-06-2024

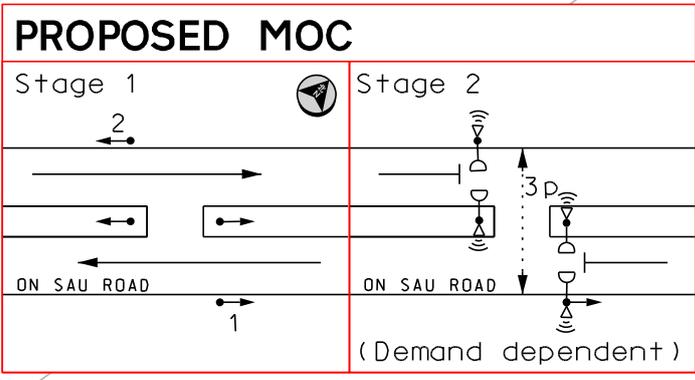

Item 3

安泰邨  
On Tai Estate


- LEGEND:**
- PRO. R.M. TO BE PAINTED
  - EXG. R.M. TO BE ERASED
  - EXG. T.S. TO BE RELOCATED/ REPLACED/ REMOVED
  - EXG. G.I. BOLLARDS TO BE REMOVED
  - PRO. TRAFFIC SIGNAL POSTS WITH TRAFFIC/ PEDESTRIAN ASPECTS/eATS UNITS/PUSH BUTTONS

**The drawing shows the approximate location of traffic aids for indication purpose only. The information shown on this drawing should be interpreted by professional engineers. Reproduction by permission only.**

Location : ON SAU ROAD		Survey Sheet No. 11NE13D	Scale: 1 : 500 (A4)
 運輸署 Transport Department	TRAFFIC ENGINEERING (KLN.) DIV.	WRF NO. WR/HY/TE/KL/23/00696 WR/EM/TE/KL/23/00026	Drawing No. K210277.01A Date: 09/03/2023

Item 4

N

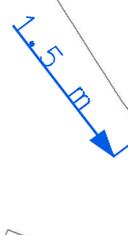


SAU MING ROAD 秀明道


Sau Fu House 秀富樓

LEGEND:

 PRO. DROPPED KERB TO BE CONSTRUCTED

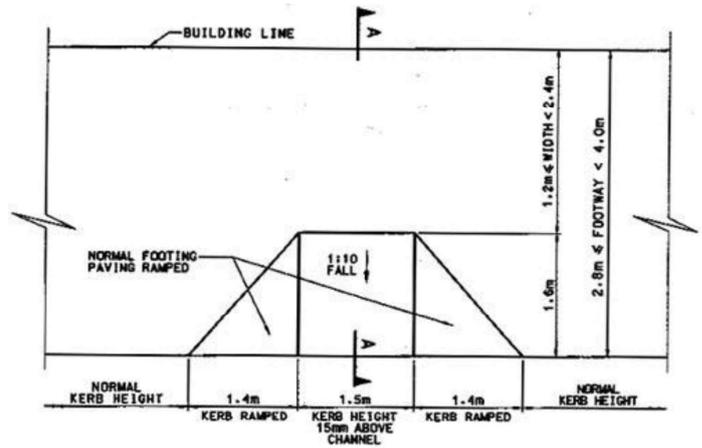

PLAN

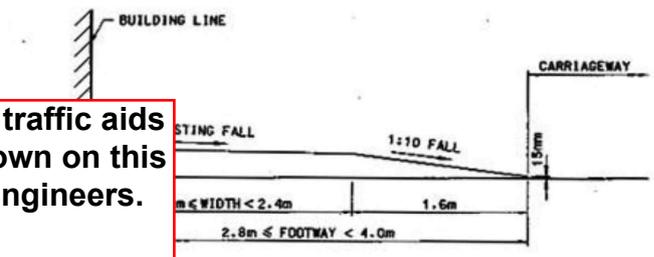



The drawing shows the approximate location of traffic aids for indication purpose only. The information shown on this drawing should be interpreted by professional engineers. Reproduction by permission only.





TRAFFIC ENGINEERING (KLN) DIV.

Location: Sau Ming Road near Sau Fu House  
Survey Sheet No. K11Q18B  
Scale: 1:300 (A4)  
Drawing No. K231030.01

WRF.NO. WR/HY/TE/KL/23/02019  
Date: 14.08.2023

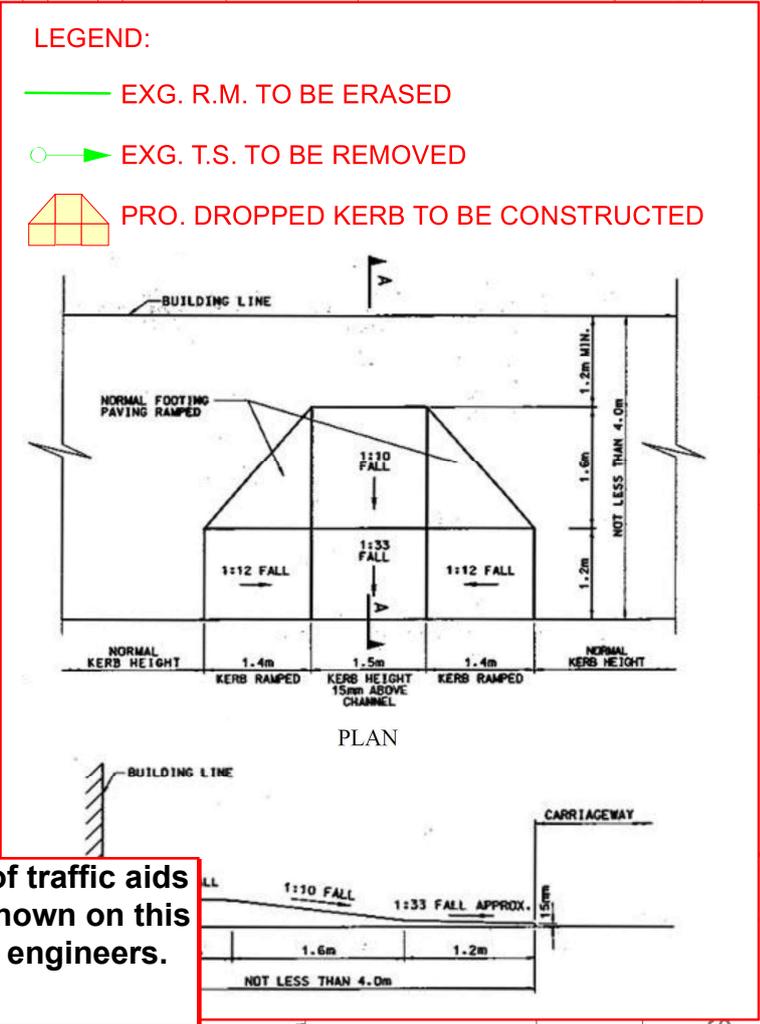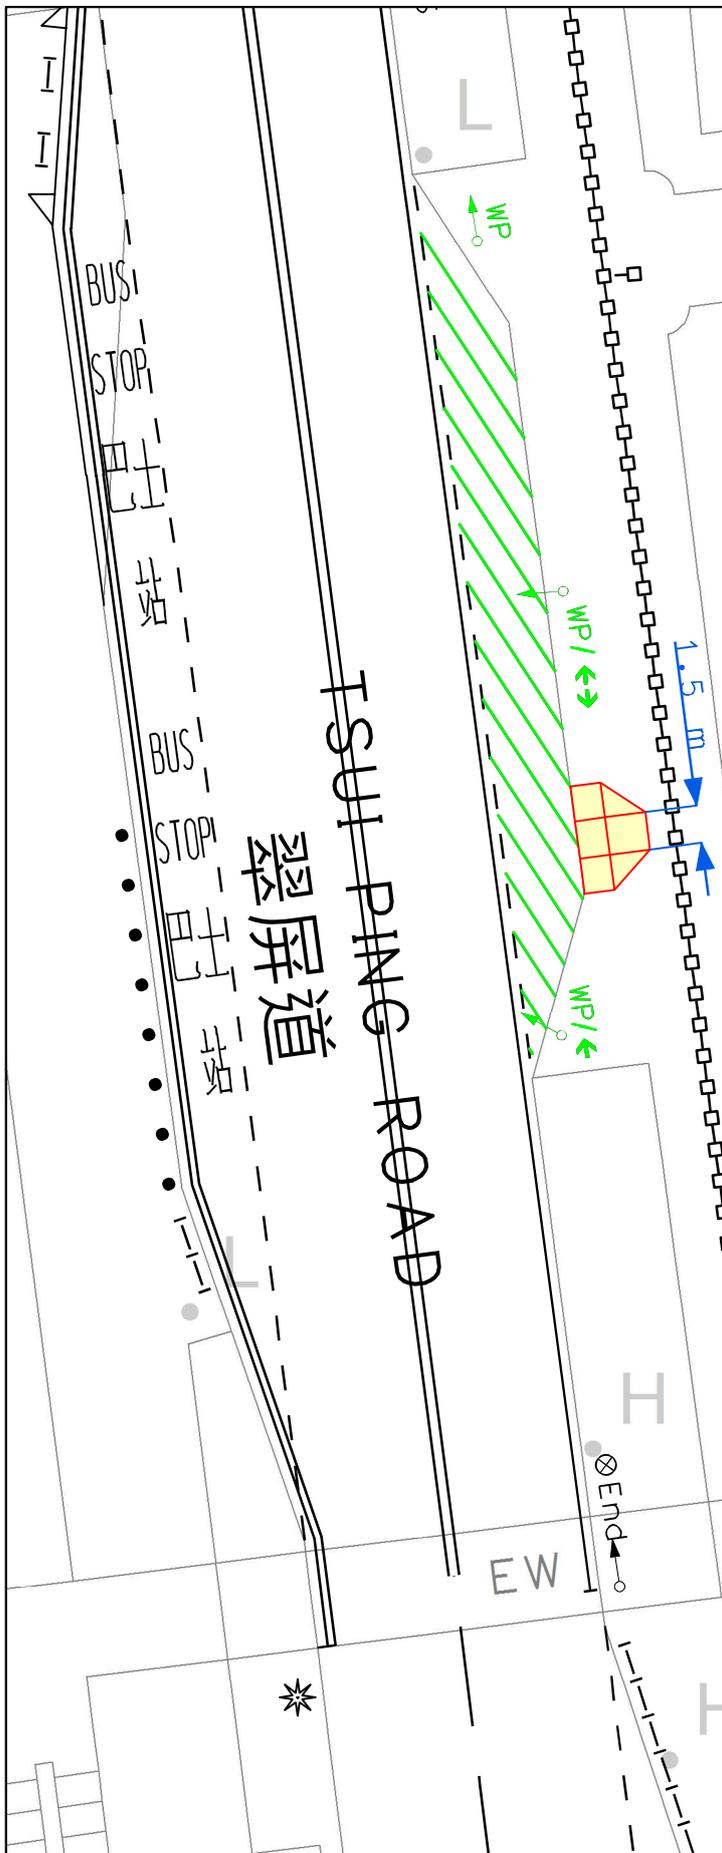

The drawing shows the approximate location of traffic aids for indication purpose only. The information shown on this drawing should be interpreted by professional engineers. Reproduction by permission only.

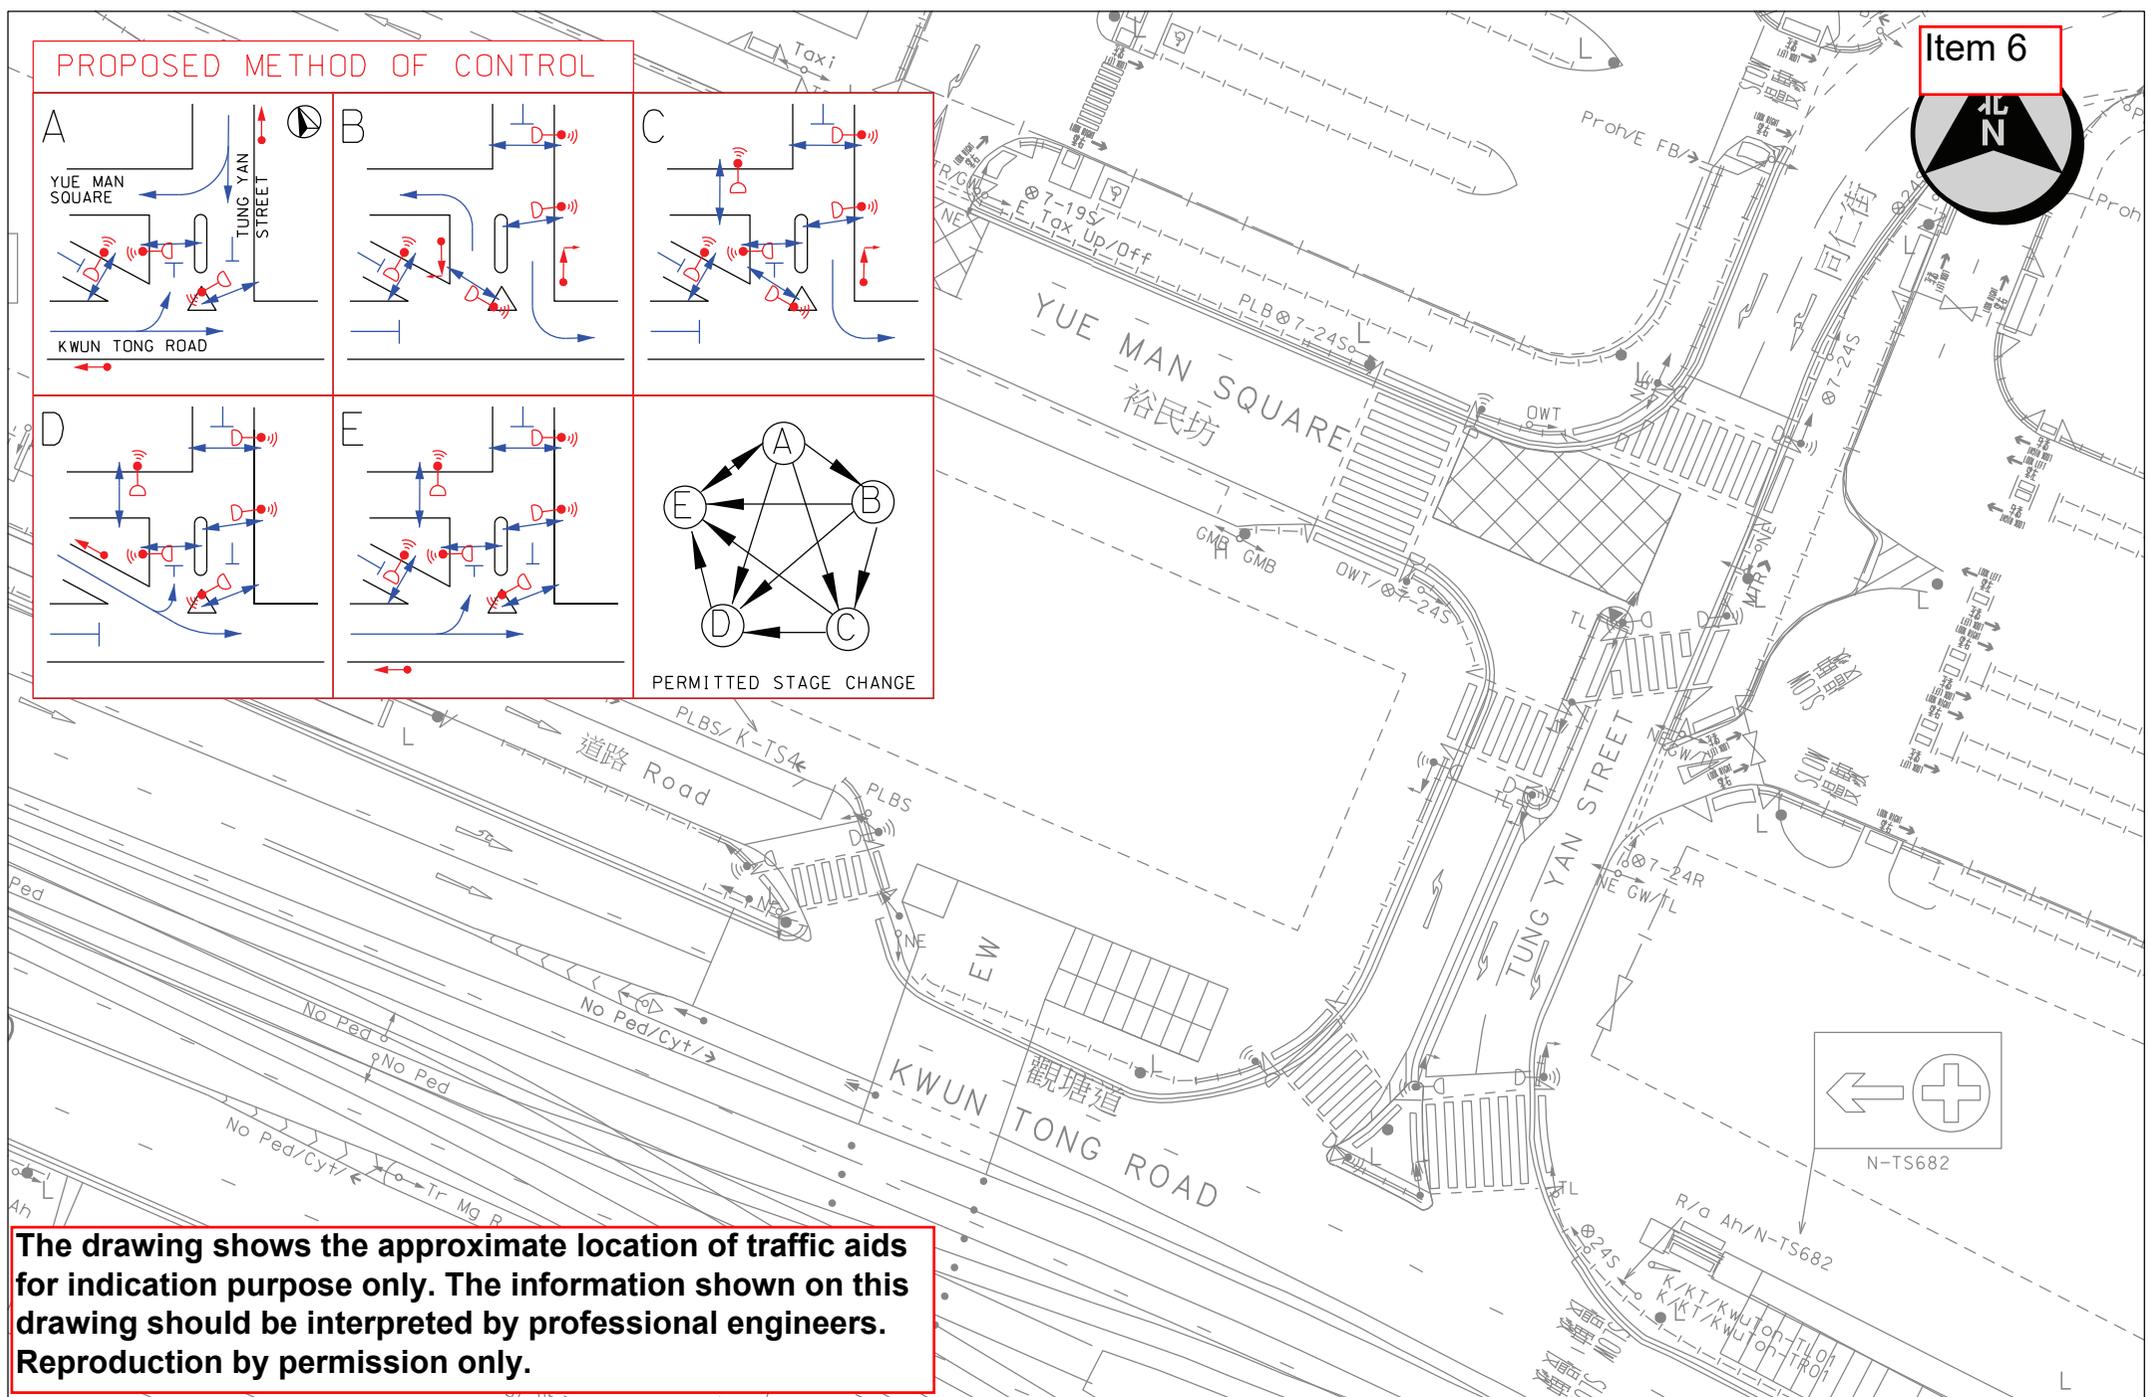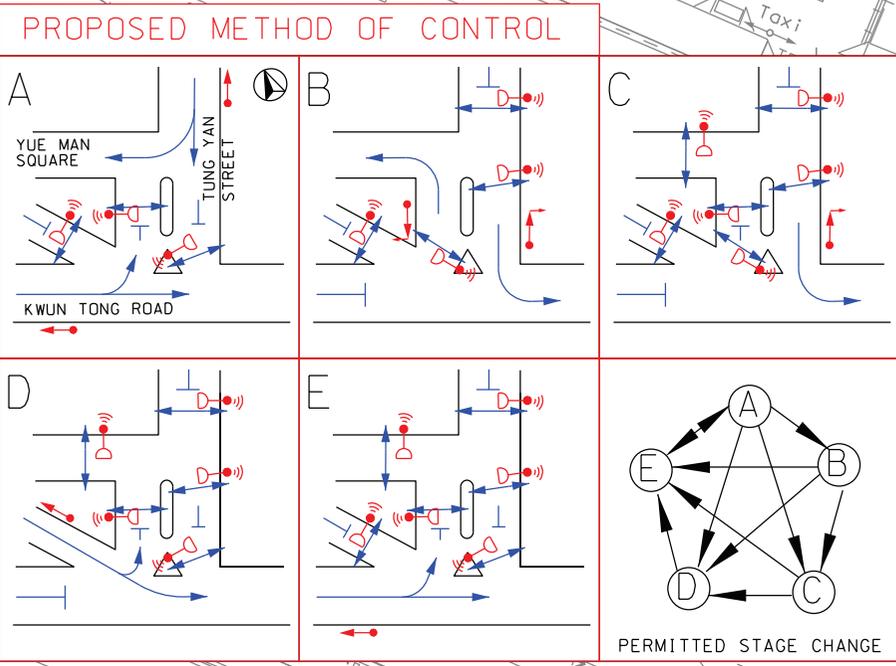

**The drawing shows the approximate location of traffic aids for indication purpose only. The information shown on this drawing should be interpreted by professional engineers. Reproduction by permission only.**

 <p>運輸署 Transport Department</p>	<p>TRAFFIC ENGINEERING (KLN.) DIV.</p>	Location: Kwun Tong Road near Tung Yan Street	<p>Scale: 1:500 (A4)</p>	<p>Drawing No.: K240162.01</p>	<p>WRF NO. WR/HY/TE/KL/24/00706</p> <p>WR/EM/TE/KL/24/00019</p>
		<p>Survey Sheet No.: K11Q18C, K11Q18D</p>			<p>Date: 04-03-2024</p>



Goods vehicles  
of length over 6m only  
祇准車長逾六米貨車

H-TS445

Mon - Sat 7 pm - 7 am,  
General Holidays  
星期一至星期六  
下午七時至上午七時,  
公眾假期

K-TS574

Goods vehicles  
of length over 6m only  
祇准車長逾六米貨車

H-TS445

Mon - Sat 7 pm - 7 am,  
General Holidays  
星期一至星期六  
下午七時至上午七時,  
公眾假期

K-TS574

The drawing shows the approximate location of traffic aids for indication purpose only. The information shown on this drawing should be interpreted by professional engineers. Reproduction by permission only.

LEGEND:  
EXG. T.S. TO BE REPLACED



運輸署  
Transport Department  
TRAFFIC ENGINEERING  
(KLN) DIV.

Location: Hoi Bun Road, Kwun Tong


Survey Sheet No.  
K11Q17D,23A

Scale:  
1:1,200 (A3)

Drawing No.  
K230868.01A

WRF No.  
WR/HY/TE/KL/24/00116

Date: 17-01-2024

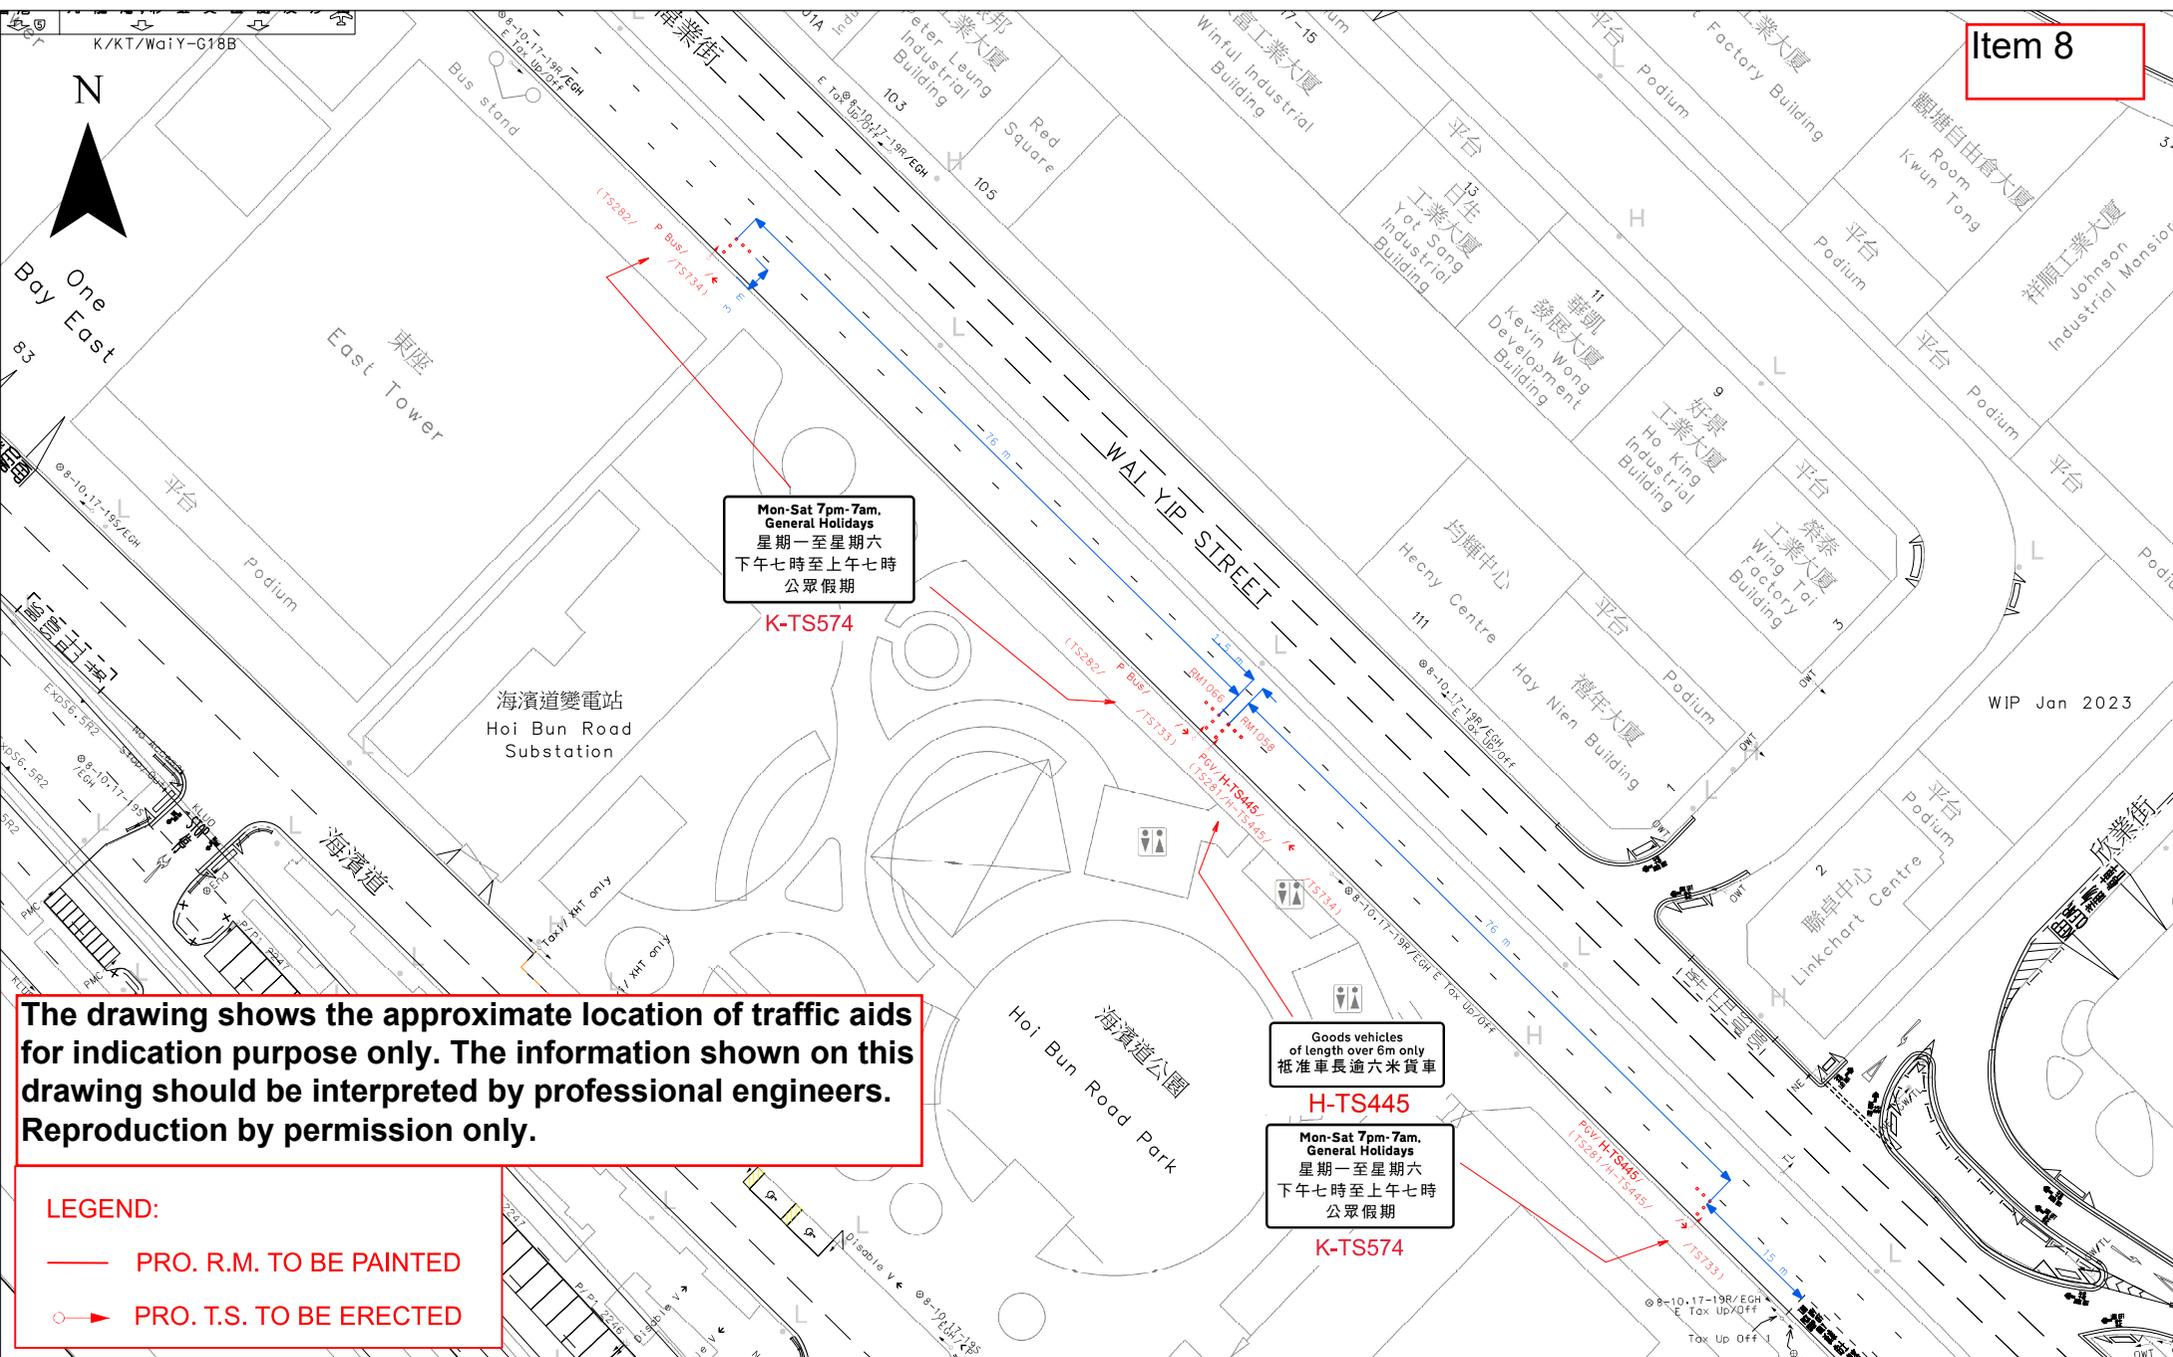

The drawing shows the approximate location of traffic aids for indication purpose only. The information shown on this drawing should be interpreted by professional engineers. Reproduction by permission only.

**LEGEND:**  
 — PRO. R.M. TO BE PAINTED  
 ○➔ PRO. T.S. TO BE ERECTED



TRAFFIC ENGINEERING (KLN) DIV.

Location: Wai Yip Street near Hoi Bun Road Park  
 Survey Sheet No. K11Q17D  
 Scale: 1:600 (A3)  
 Drawing No. K230983.01

WRF.NO. WR/HY/TE/KL/24/00120  
 Date: 14.08.2023



Item 9



生利工業中心  
Sunray  
Industrial Centre

油塘工業大廈第三座  
Yau Tong Industrial  
Building Block 3

高超道


第一座  
Tower 1  
K/KT/KO

6

KA WING STREET

3

Tower 9

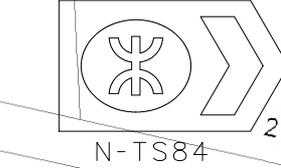

四山街  
SZE SHAN STREET

遊樂場  
playground

LING ROAD

半小時停車位 (只收儲備卡)  
Operating from 8 am to 5 pm on weekdays  
A 30 min HOV 2 parking space for HOV 2  
A 60 min HOV 3 parking space for HOV 3  
The meter number marked on the sign must be given


Driving test vehicles only  
Mon-Fri 8 am - 5 pm  
Except General Holidays  
星期一至星期五  
由上午八時至下午五時  
只准考牌車輛停泊

The drawing shows the approximate location of traffic aids for indication purpose only. The information shown on this drawing should be interpreted by professional engineers. Reproduction by permission only.

**LEGEND:**

- PRO. R.M. TO BE PAINTED
- EXG. R.M. TO BE ERASED


 運輸署 Transport Department	TRAFFIC ENGINEERING (KLN) DIV.	Location: Cha Kwo Ling Road near Sze Shan Street		WRF. No. WR/HY/TE/KL/24/01699
		Survey Sheet No. K11S04C	Scale: 1:500 (A4)	Drawing No. K220910.02D

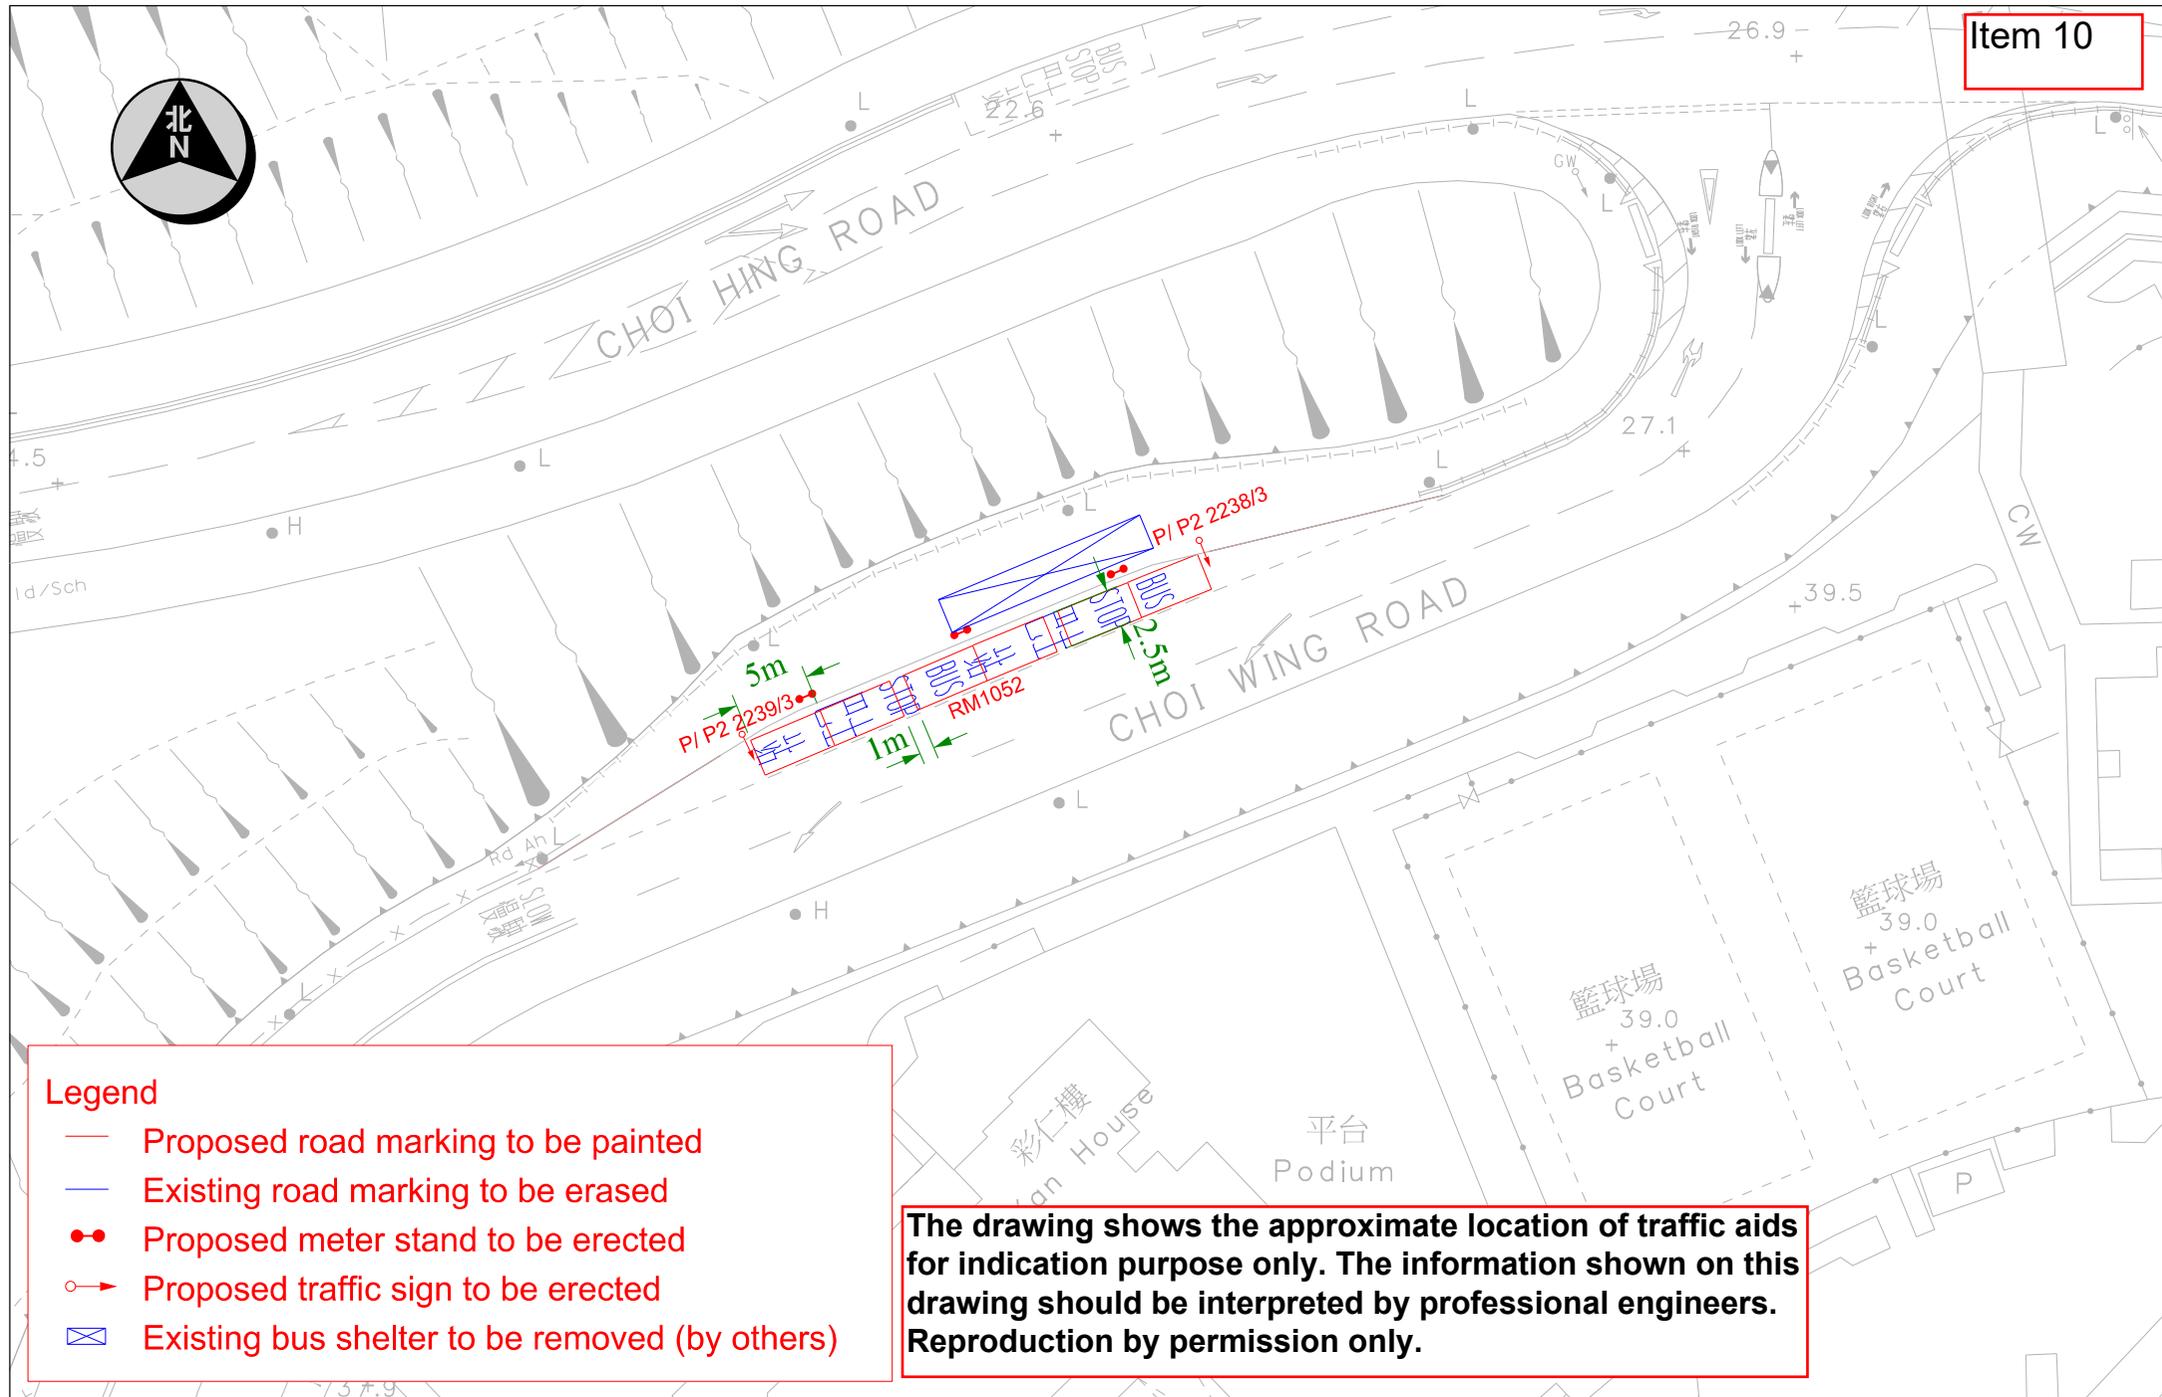

**Legend**


- Proposed road marking to be painted
- Existing road marking to be erased
- Proposed meter stand to be erected
- ➔ Proposed traffic sign to be erected
- ⊠ Existing bus shelter to be removed (by others)

**The drawing shows the approximate location of traffic aids for indication purpose only. The information shown on this drawing should be interpreted by professional engineers. Reproduction by permission only.**

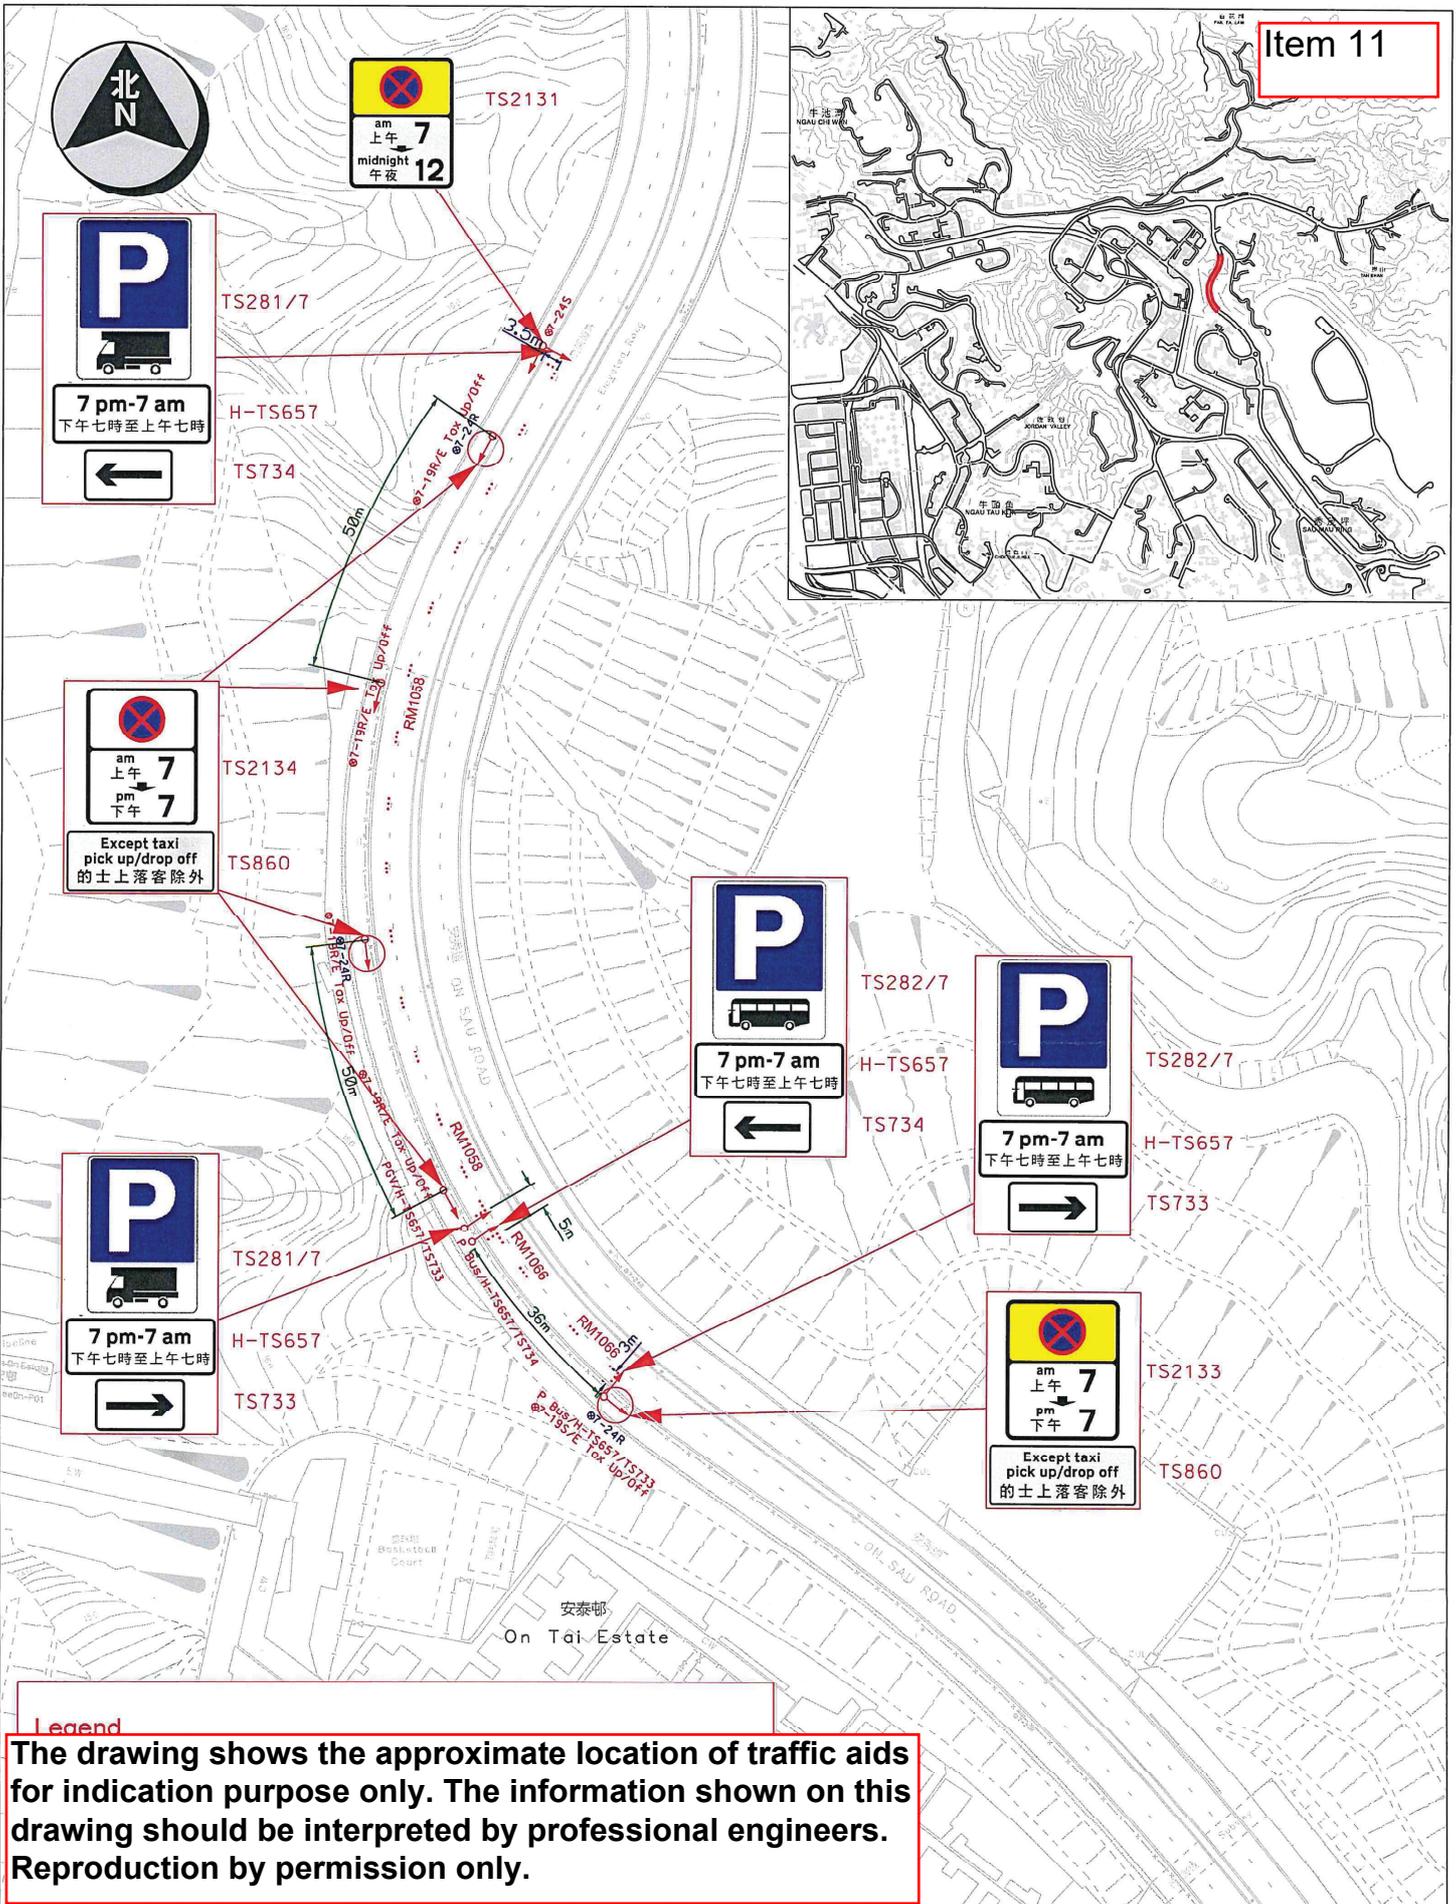

Location : On Sau Road (Night-Time GV Parking)		Survey Sheet No. K11Q13B	Scale: 1 : 1000 (A3)
 運輸署 Transport Department	TRAFFIC ENGINEERING (KLN.) DIV.	Drawing No. K231039.01D	Date 5-Feb-2024
	WRF NO. WR/HY/TE/KL/24/00096 WR/CS/TE/KL/24/00017		

Item 12

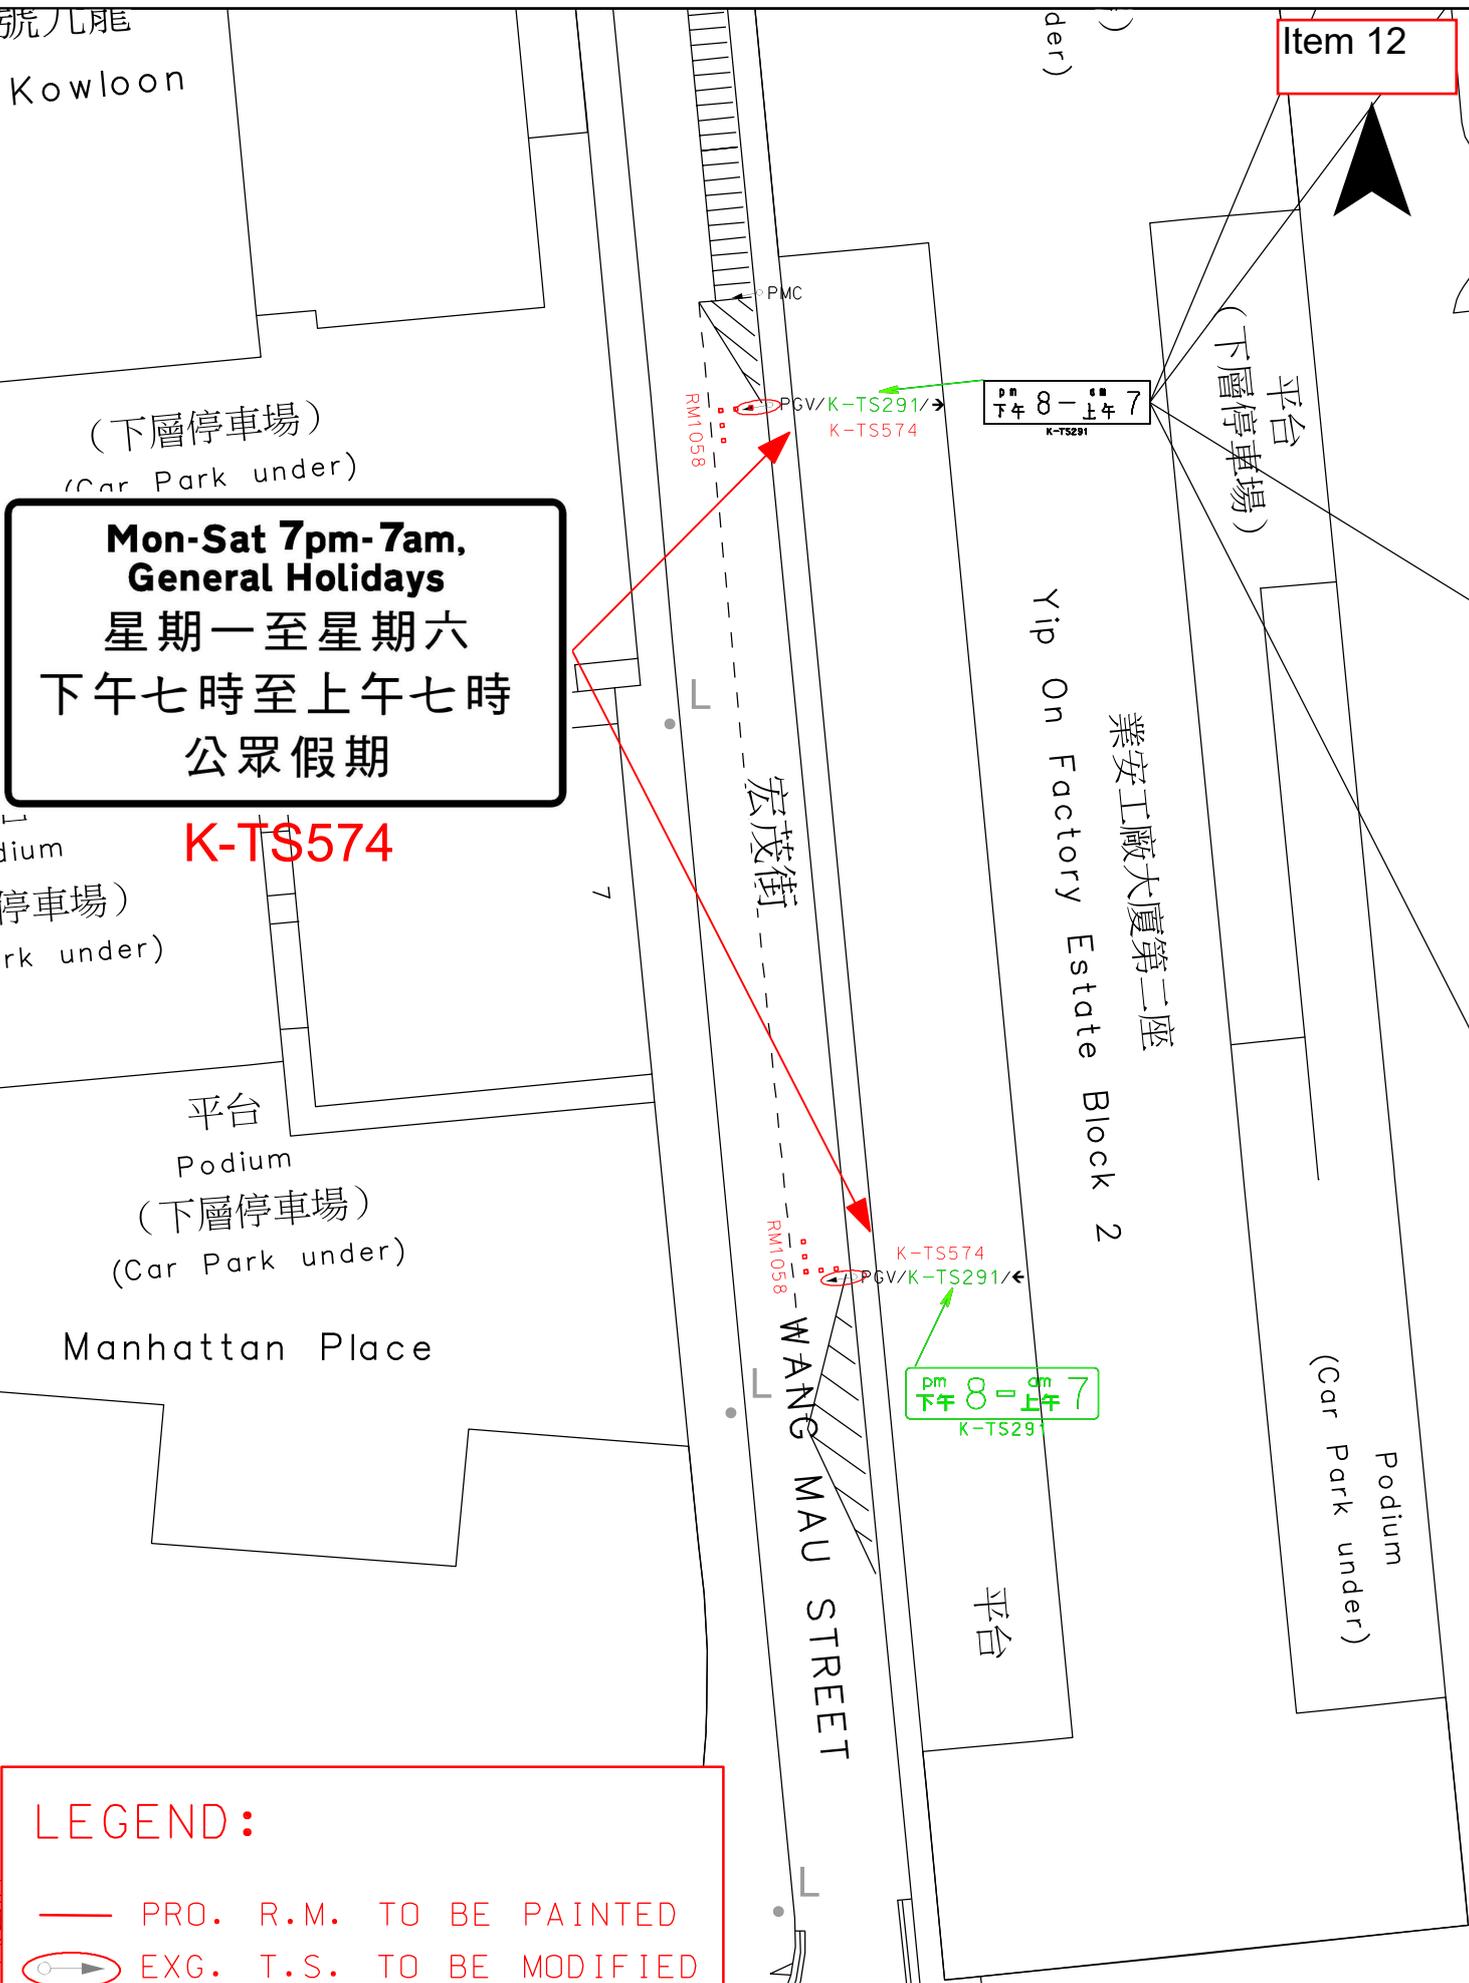

**Mon-Sat 7pm-7am,  
General Holidays**  
星期一至星期六  
下午七時至上午七時  
公眾假期

**K-TS574**

下午 8 - 上午 7  
K-TS291


下午 8 - 上午 7  
K-TS291

**LEGEND:**  
— PRO. R.M. TO BE PAINTED  
◉ EXG. T.S. TO BE MODIFIED

The drawing shows the approximate location of traffic aids for indication purpose only. The information shown on this drawing should be interpreted by professional engineers. Reproduction by permission only.

Yip On Factory		WRF. No. WR/HY/TE/KL/24/00178
(A4)	Drawing No. K230889.01	Date: 24-07-2023


Item 13

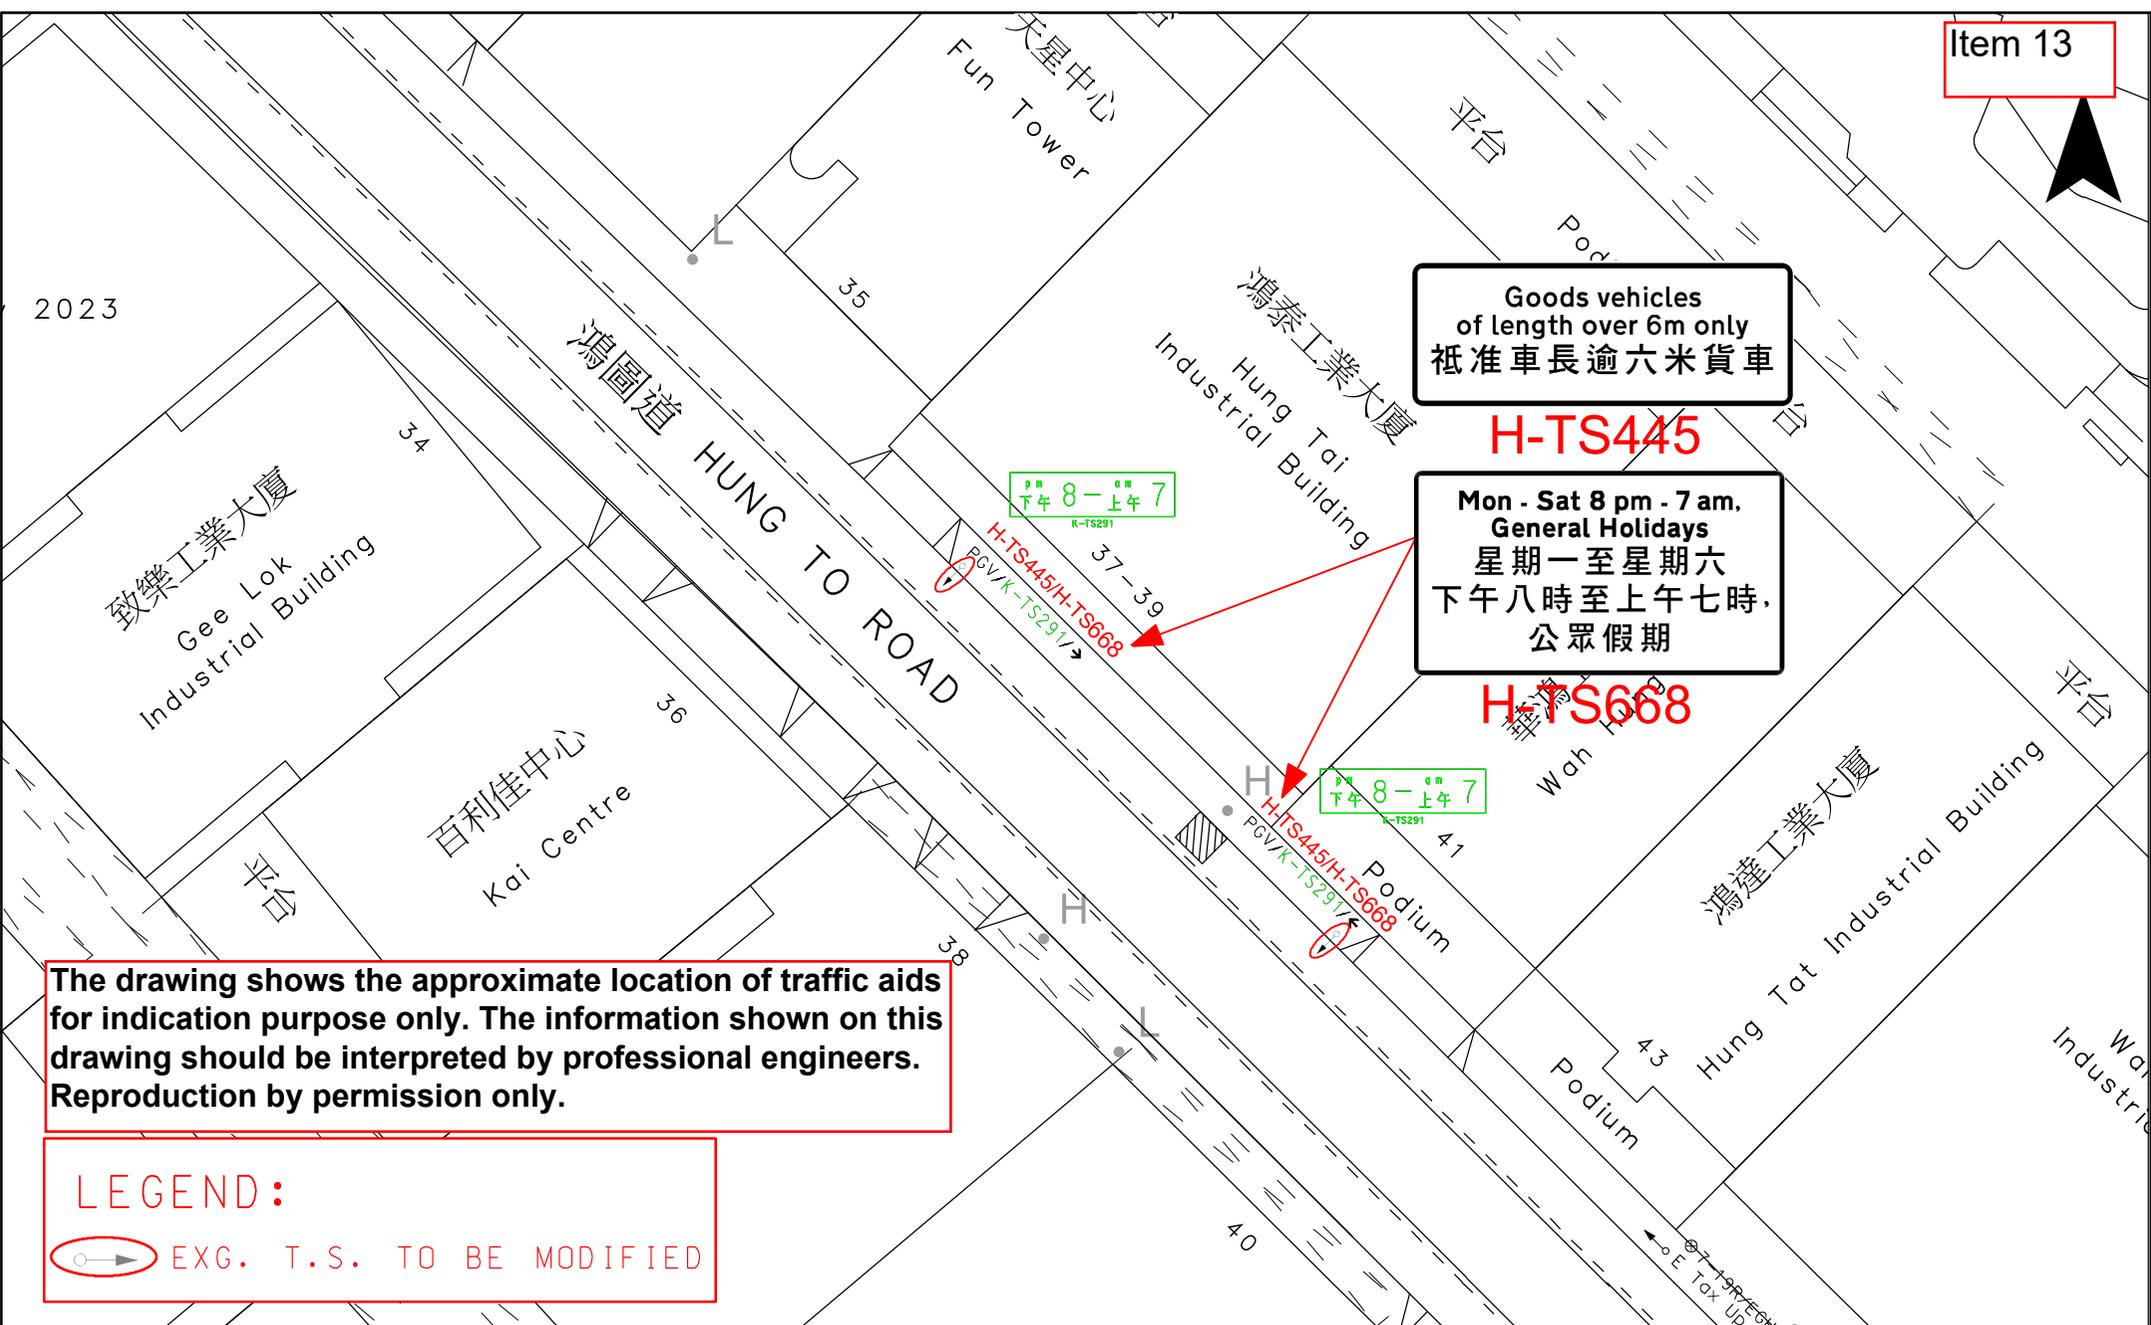


The drawing shows the approximate location of traffic aids for indication purpose only. The information shown on this drawing should be interpreted by professional engineers. Reproduction by permission only.

**LEGEND:**  
 EXG. T.S. TO BE MODIFIED

 <p>運輸署 Transport Department</p>	<p>TRAFFIC ENGINEERING (KLN) DIV.</p>	<p>Location: Hung To Road near Hung Tai Industrial Building</p>			<p>WRF No. WR/HY/TE/KL/24/00386</p>	
		<p>Survey Sheet No. K11Q18C</p>	<p>Scale: 1:500 (A4)</p>	<p>Drawing No. K230877.01</p>	<p>Date: 04-03-2024</p>	

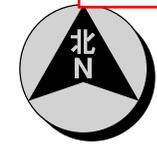


**TO CARRY OUT TRIAL TRENCHING WORKS**

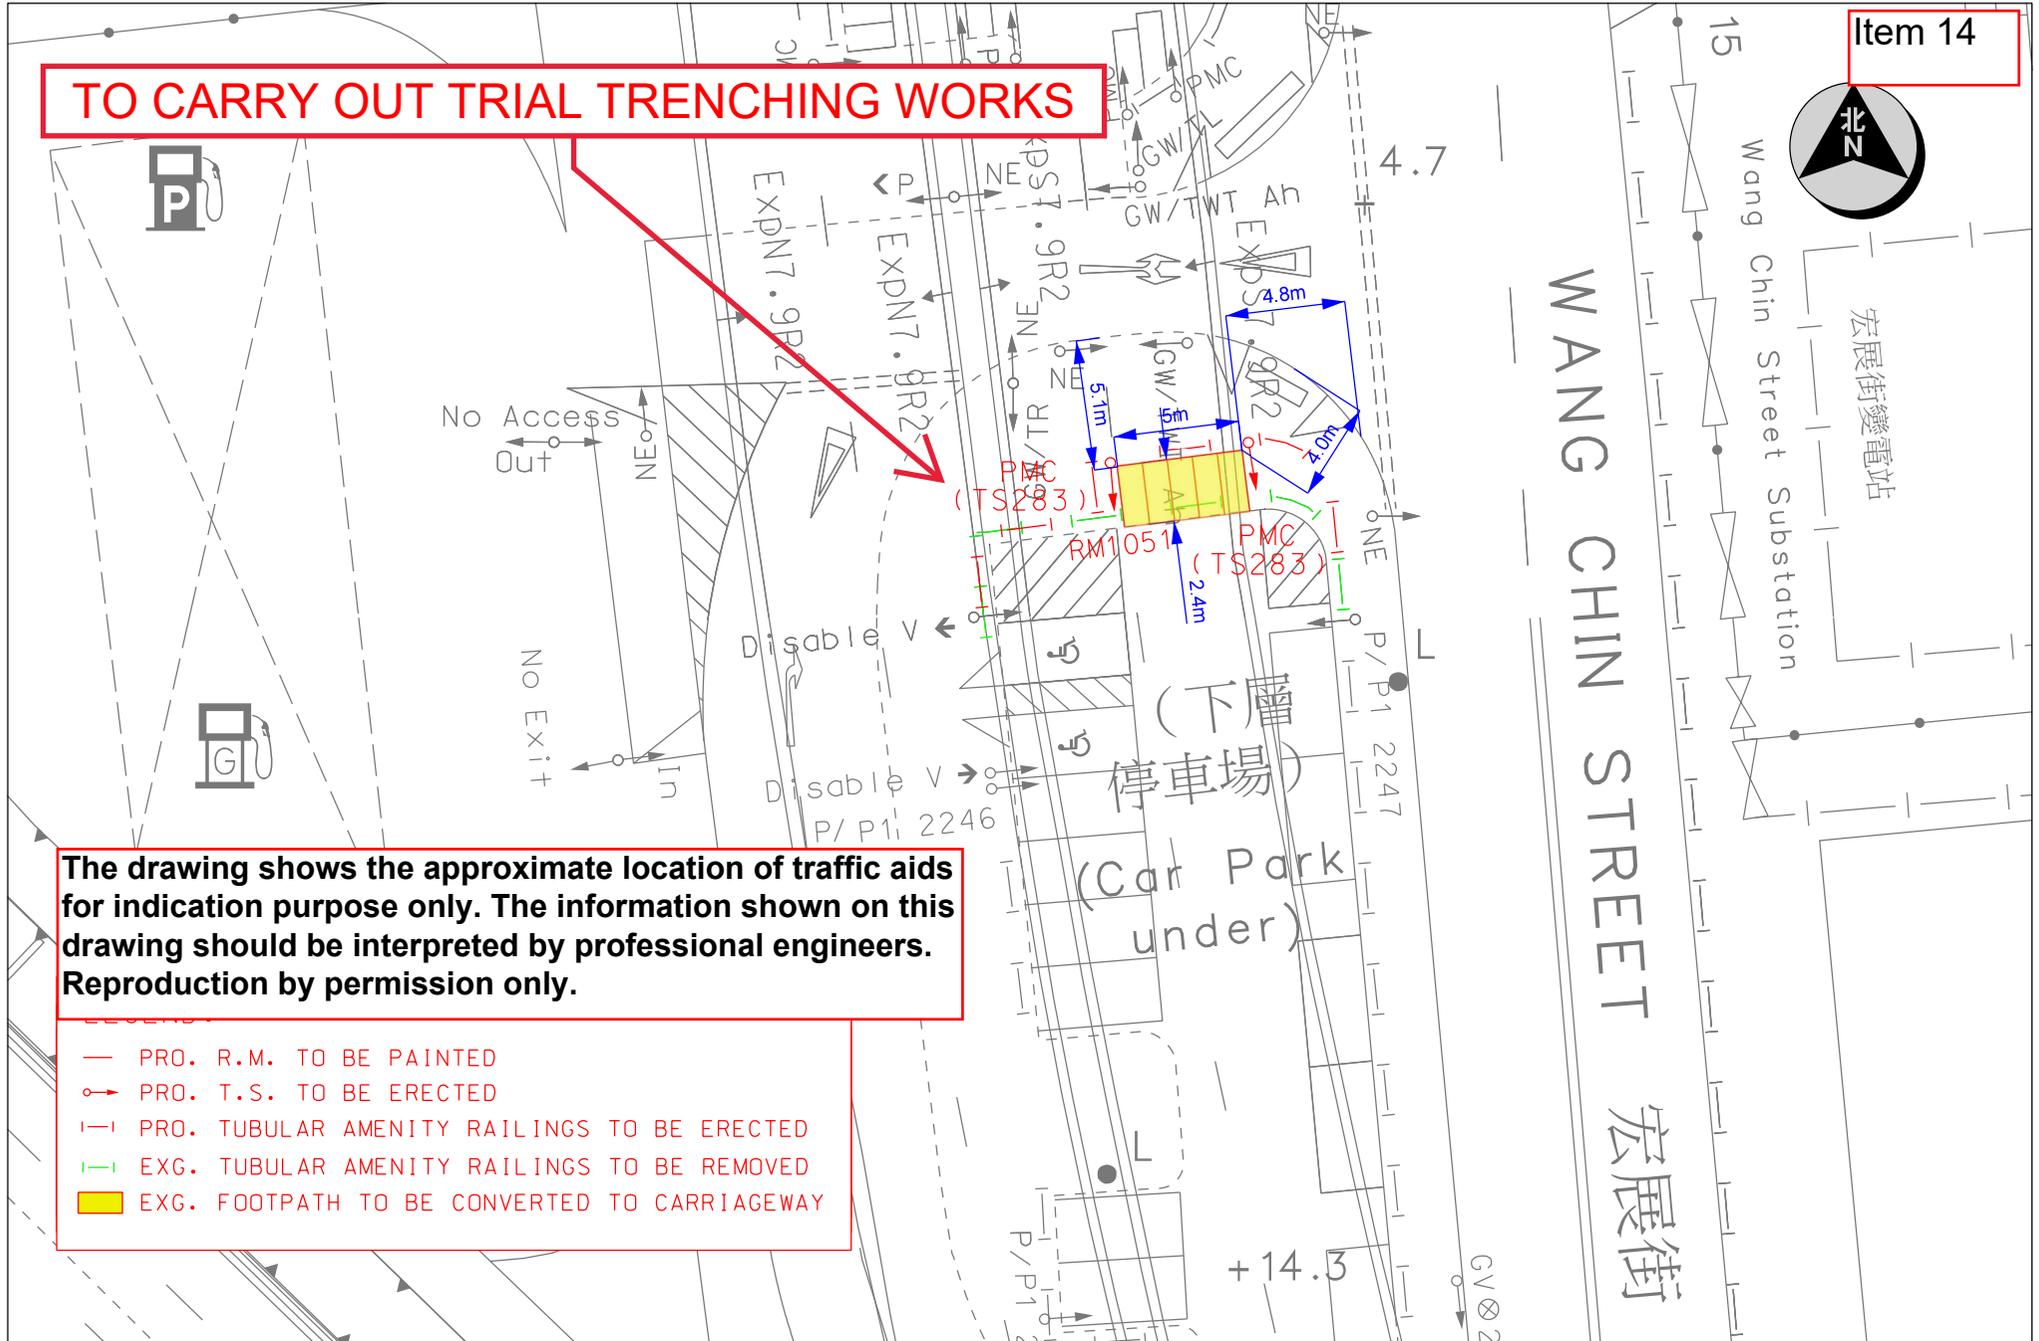

The drawing shows the approximate location of traffic aids for indication purpose only. The information shown on this drawing should be interpreted by professional engineers. Reproduction by permission only.

- PRO. R.M. TO BE PAINTED
- PRO. T.S. TO BE ERECTED
- |— PRO. TUBULAR AMENITY RAILINGS TO BE ERECTED
- |— EXG. TUBULAR AMENITY RAILINGS TO BE REMOVED
- EXG. FOOTPATH TO BE CONVERTED TO CARRIAGEWAY

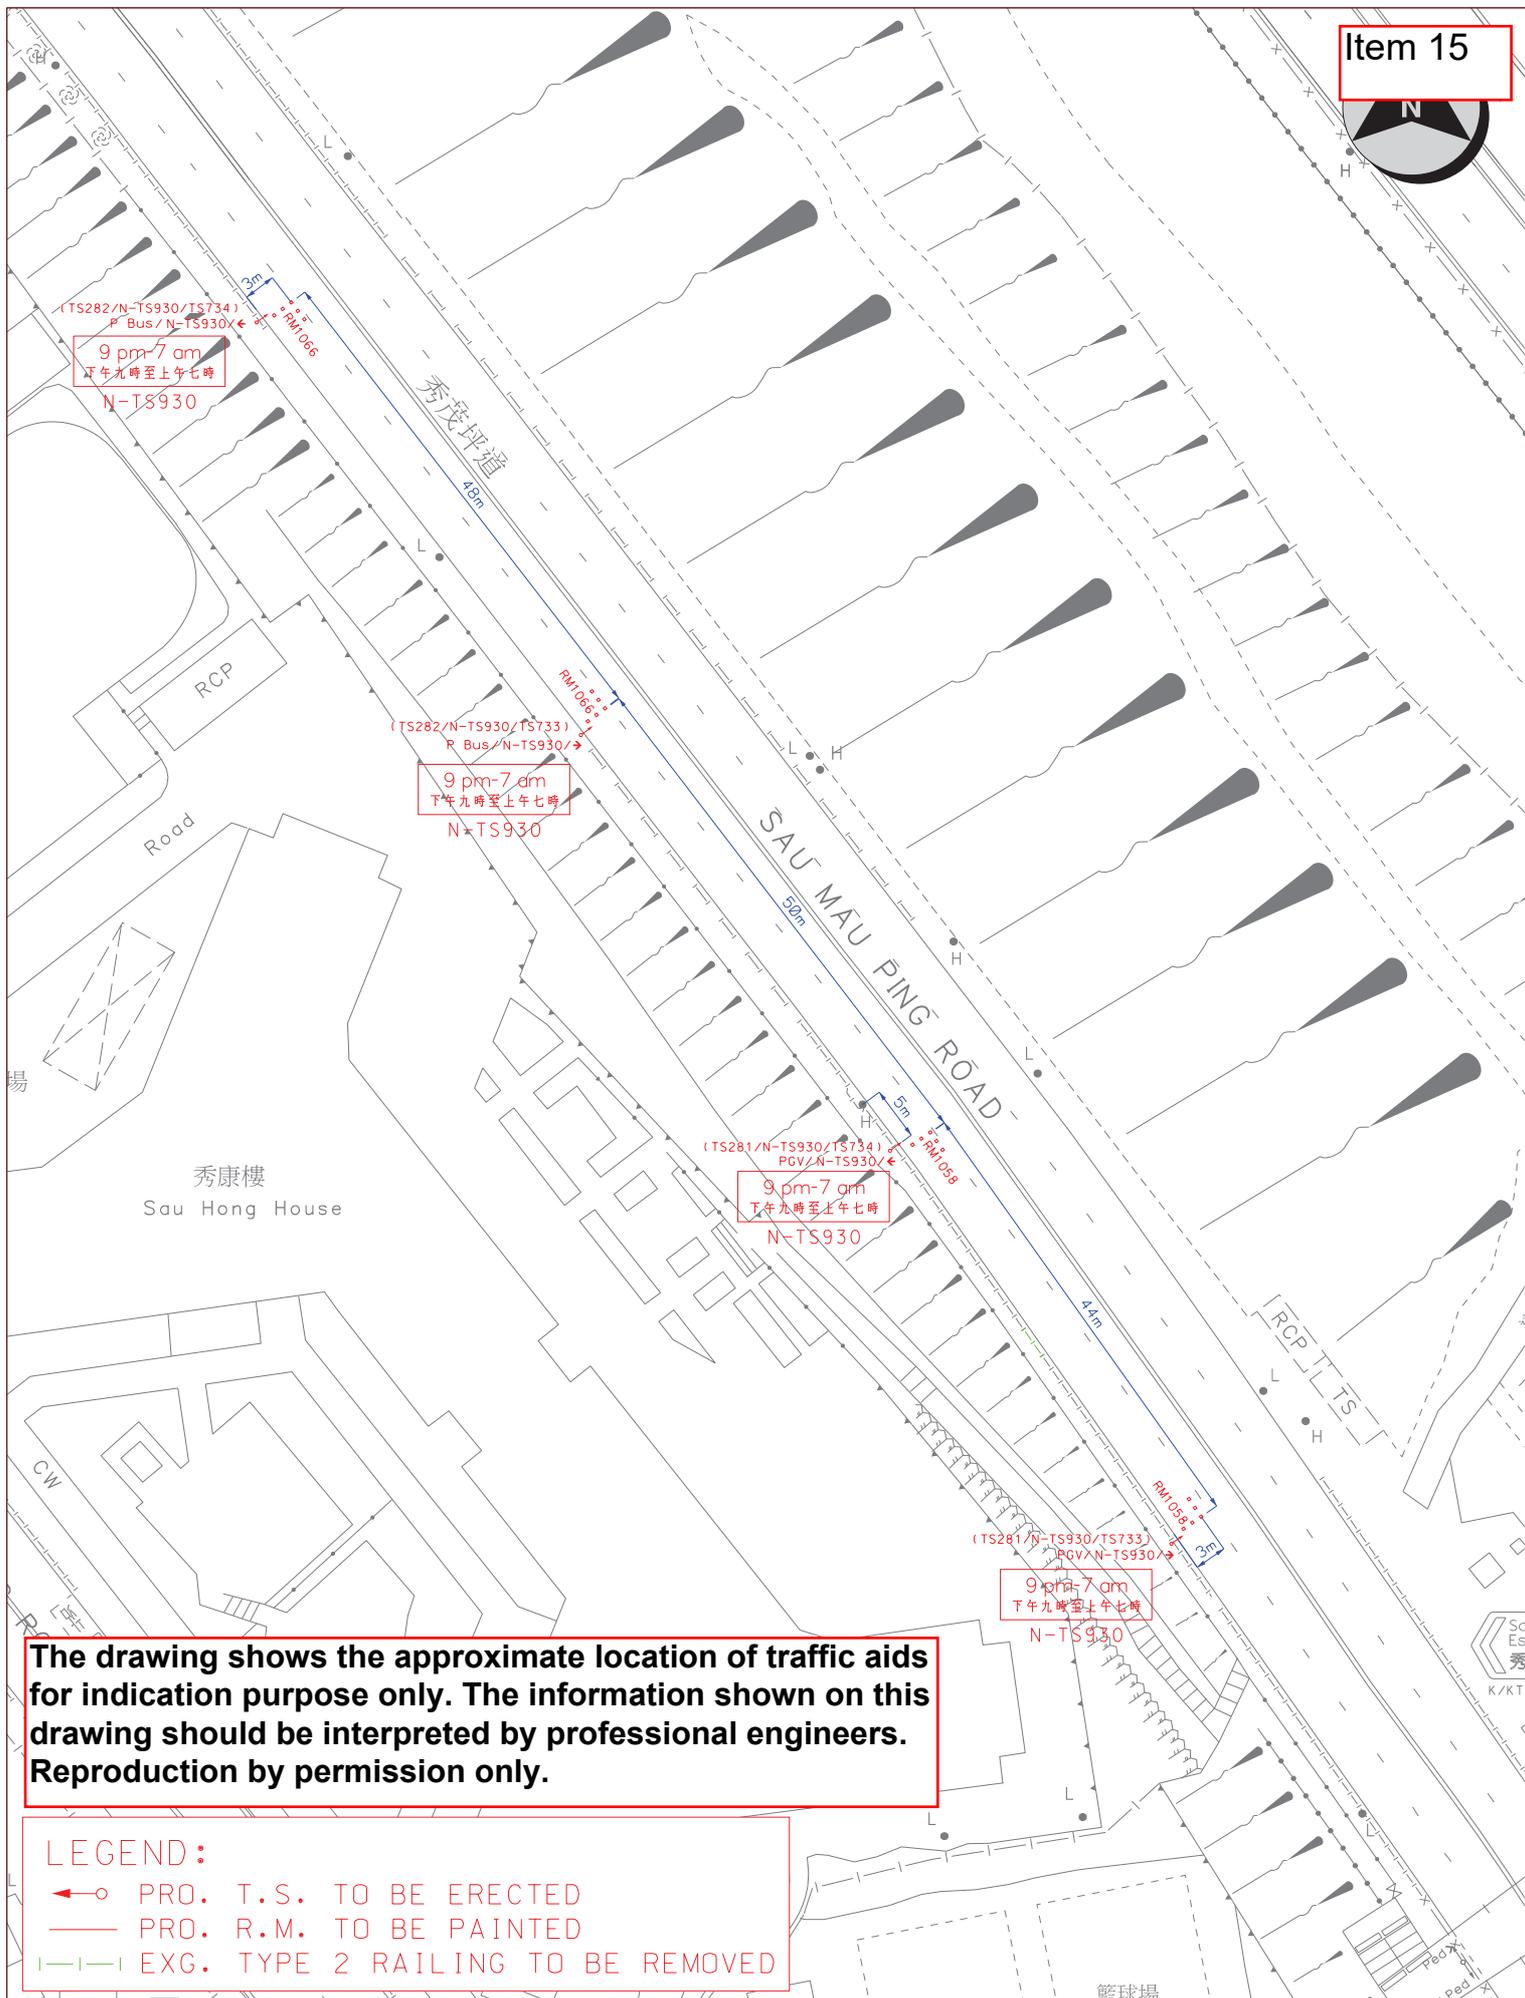

**The drawing shows the approximate location of traffic aids for indication purpose only. The information shown on this drawing should be interpreted by professional engineers. Reproduction by permission only.**

**LEGEND:**

- ←○ PRO. T.S. TO BE ERECTED
- PRO. R.M. TO BE PAINTED
- |— EXG. TYPE 2 RAILING TO BE REMOVED

Location : Sau Mau Ping Road near Sau Hong House

Survey Sheet No.  
K11Q13D, 18B

Scale  
1 : 500 (A3)



TRAFFIC ENGINEERING  
(KLN.) DIV.

WRF NO.  
WR/HY/TE/KL/24/01154


Drawing No.  
K240066.01A

Date  
24/05/2024



西貢  
Kwun Tong  
觀塘  
Tseung Kwan O  
將軍澳

K/K1/OnSau-12

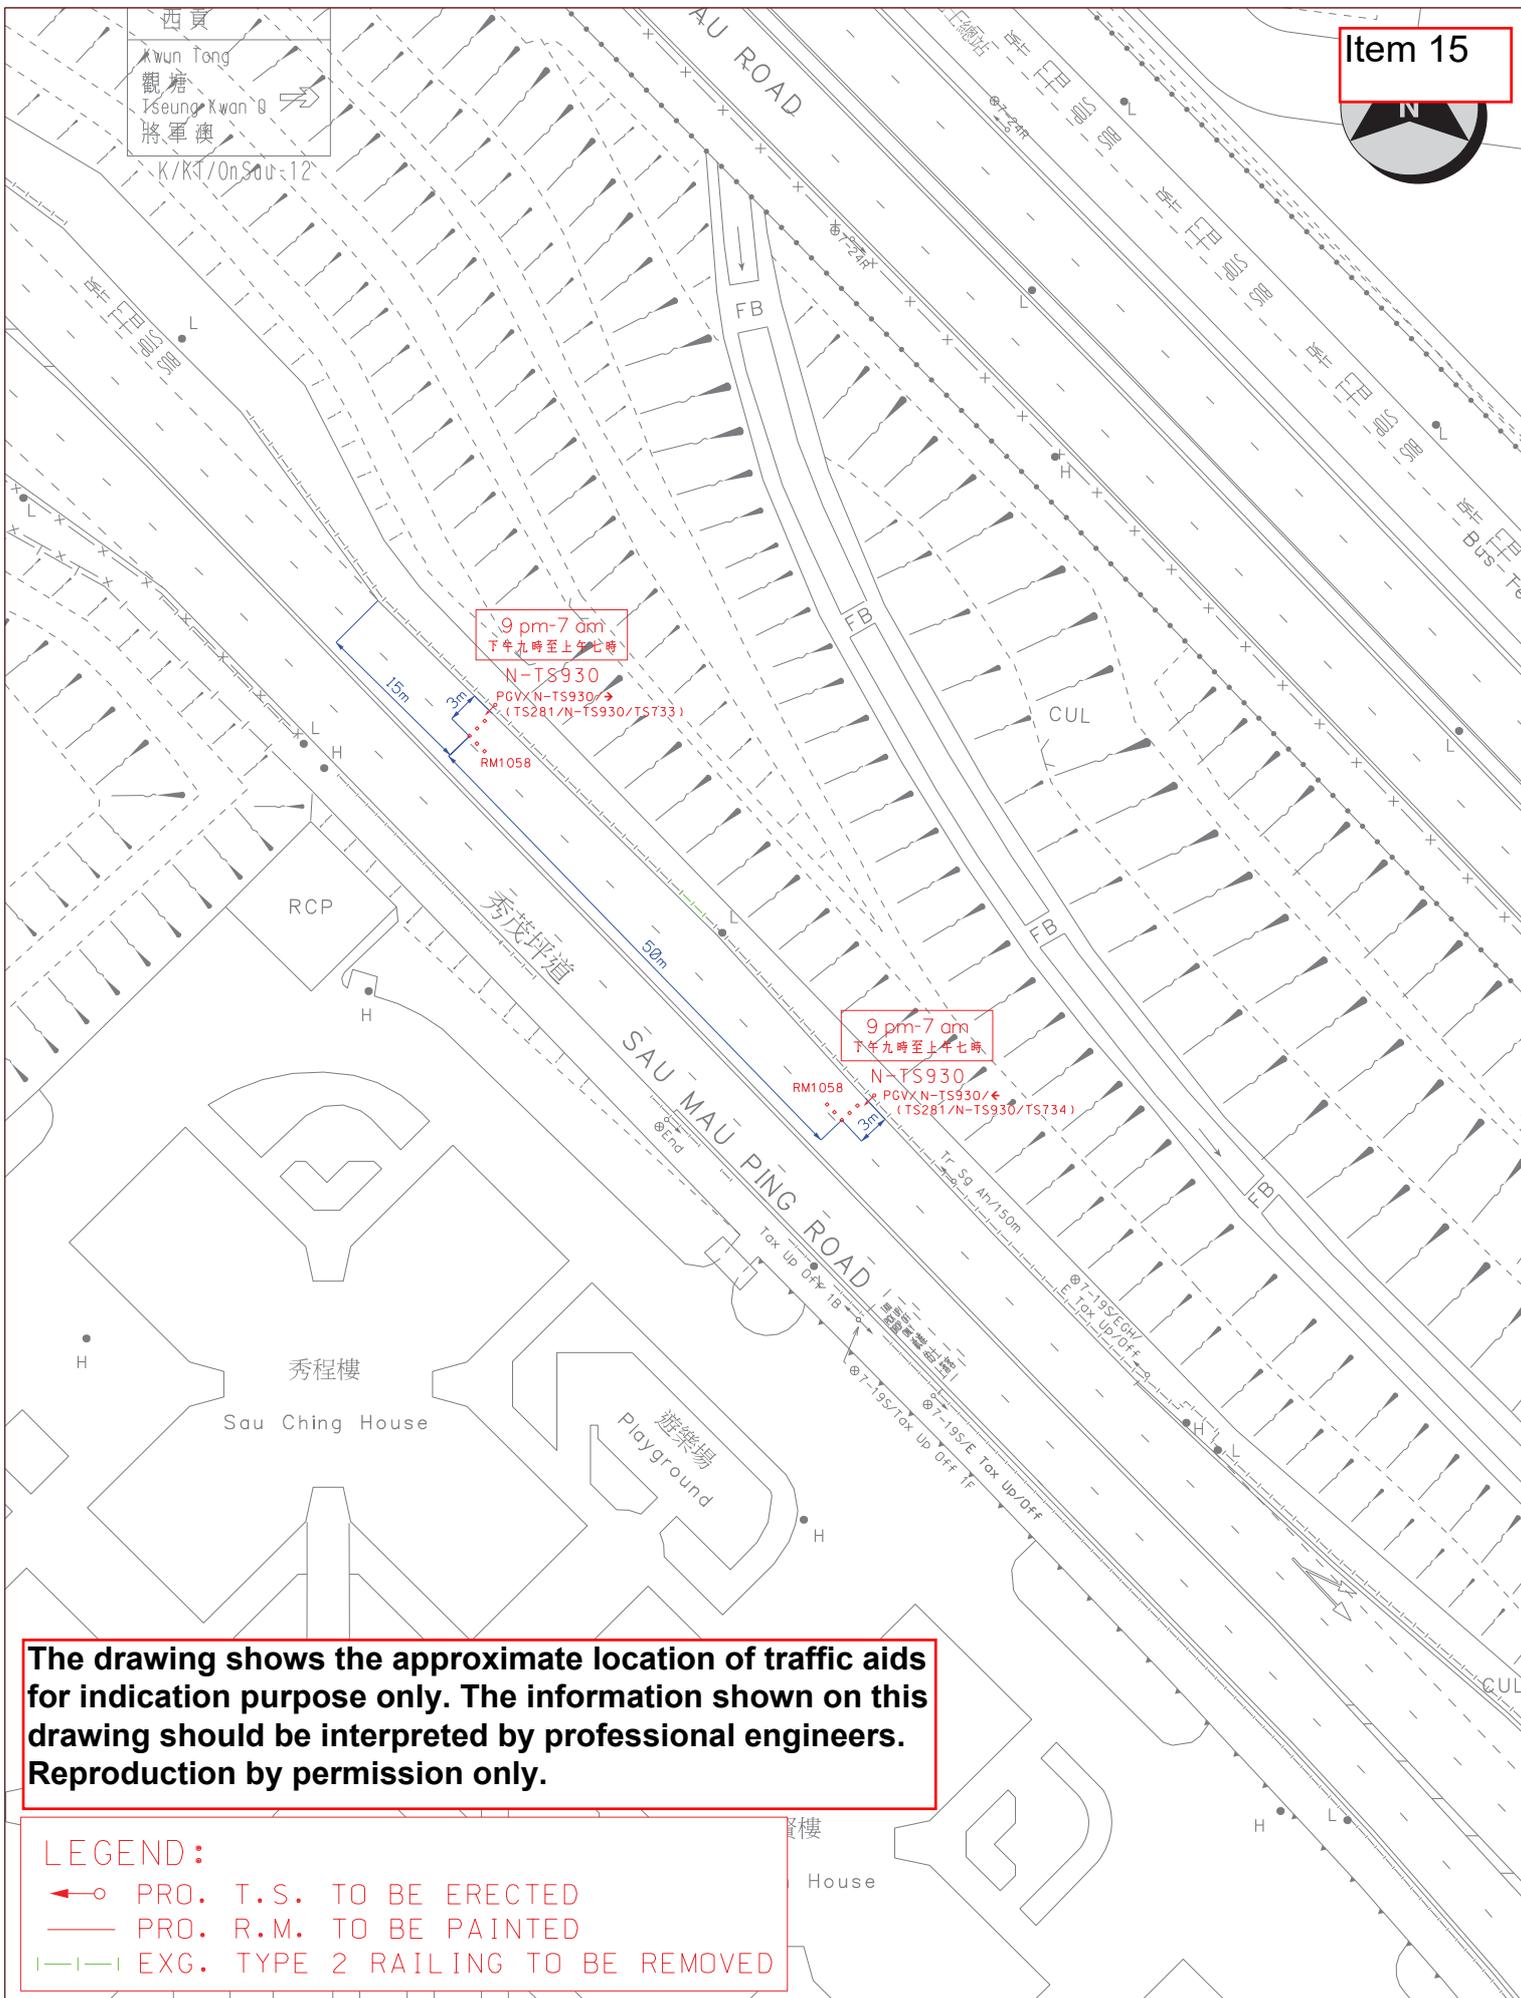

**The drawing shows the approximate location of traffic aids for indication purpose only. The information shown on this drawing should be interpreted by professional engineers. Reproduction by permission only.**

**LEGEND:**

-  PRO. T.S. TO BE ERECTED
-  PRO. R.M. TO BE PAINTED
-  EXG. TYPE 2 RAILING TO BE REMOVED

Location : Sau Mau Ping Road near Sau Ching House

Survey Sheet No.  
K11Q19A

Scale  
1 : 500 (A3)




TRAFFIC ENGINEERING  
(KLN.) DIV.


WRF NO.  
WR/HY/TE/KL/24/01154

Drawing No.  
K240067.01A

Date  
24/05/2024

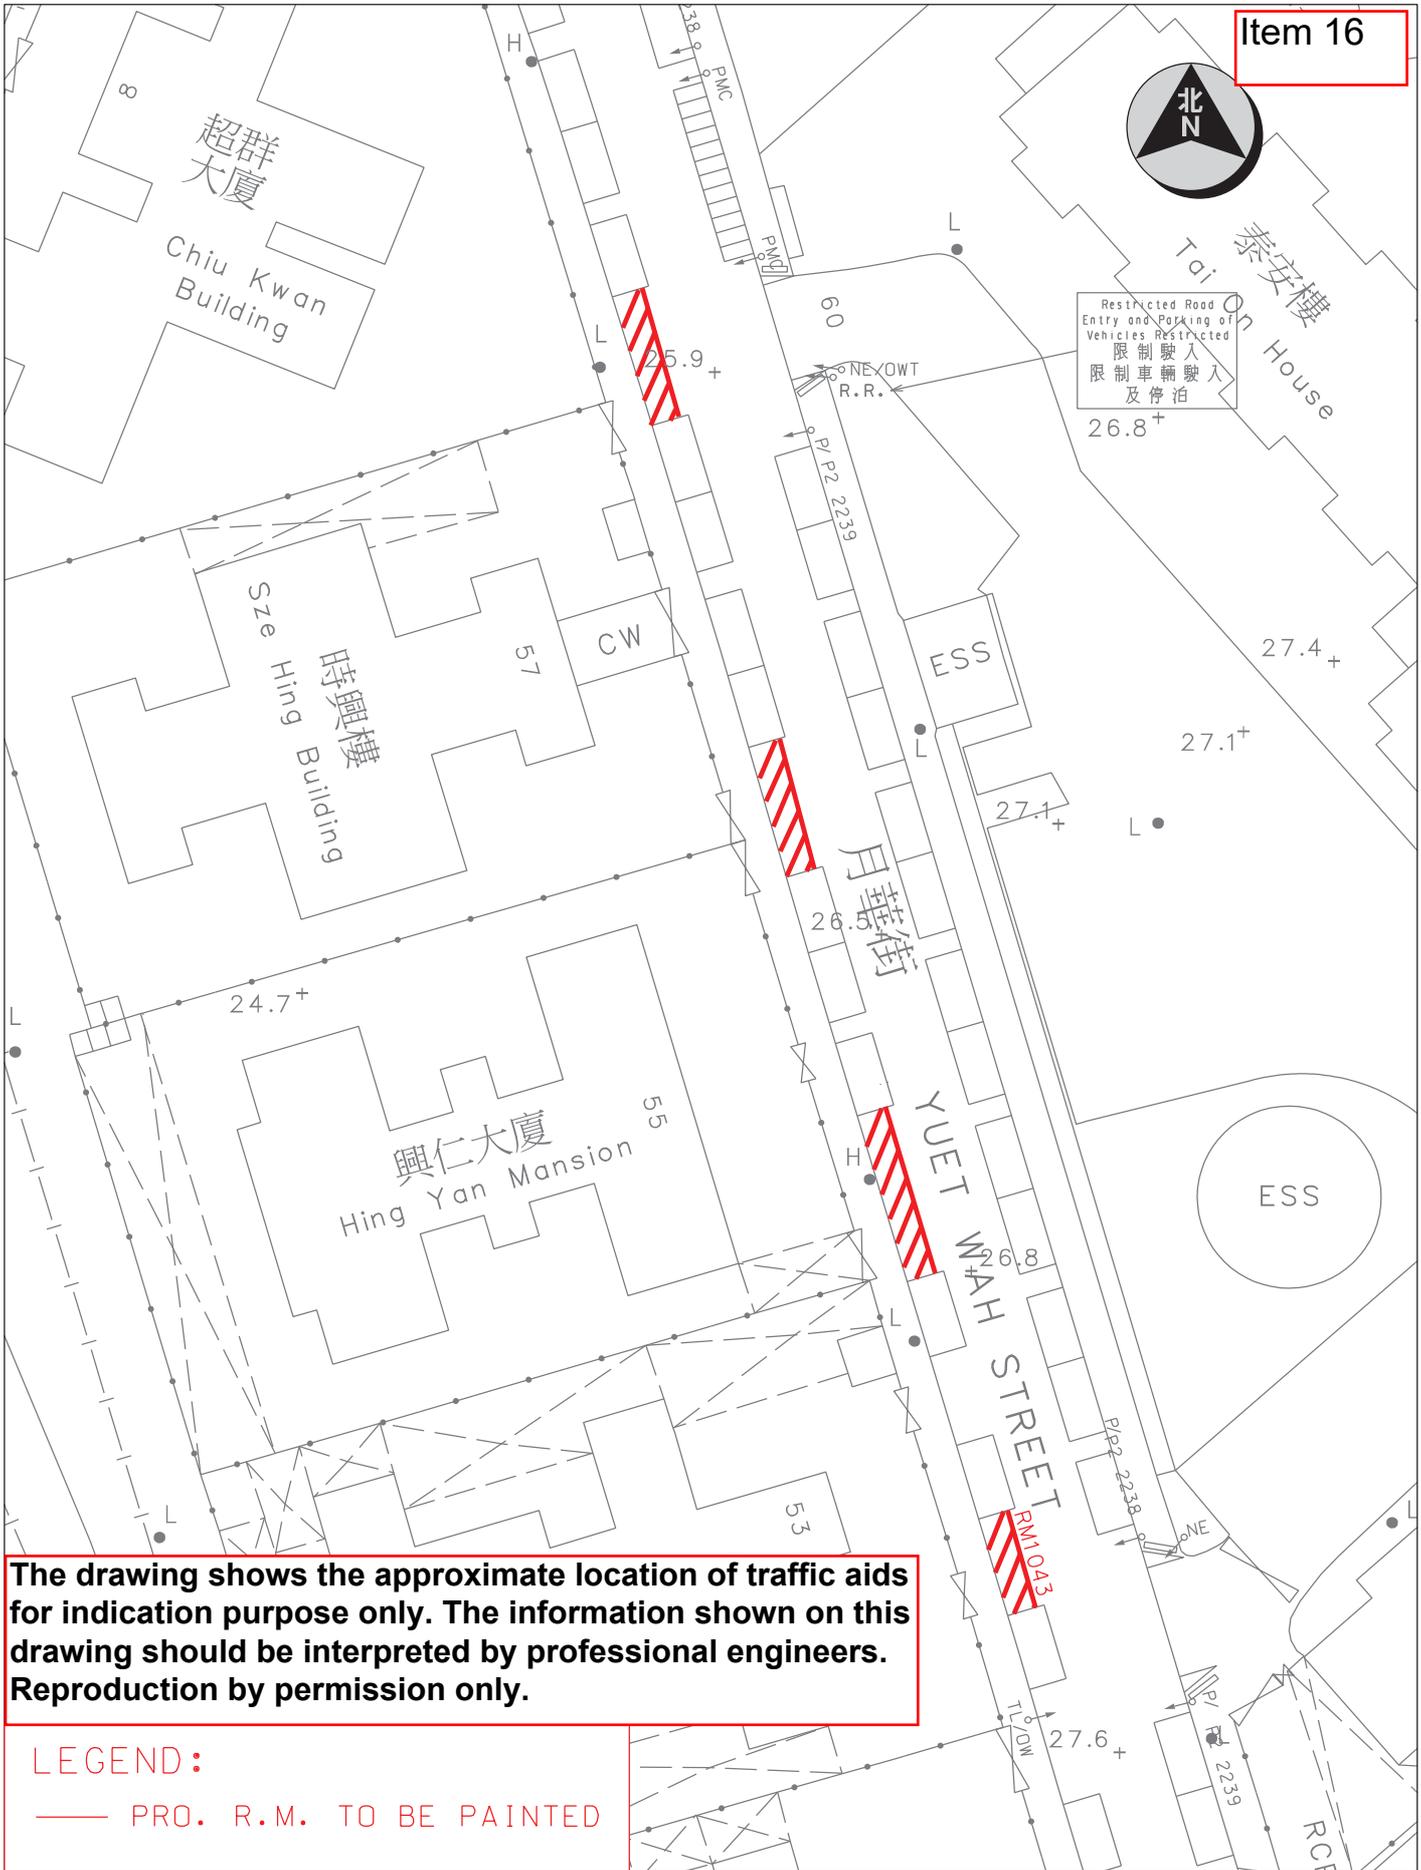


Location : Yuet Wah Street near Sze Hing Building		Survey Sheet No. K11Q18D	Scale 1 : 500 (A4)
 運輸署 Transport Department	TRAFFIC ENGINEERING (KLN.) DIV.	WRF NO. WR/HY/TE/KL/24/01149	Drawing No. K240494.01A
			Date 2-7-2024

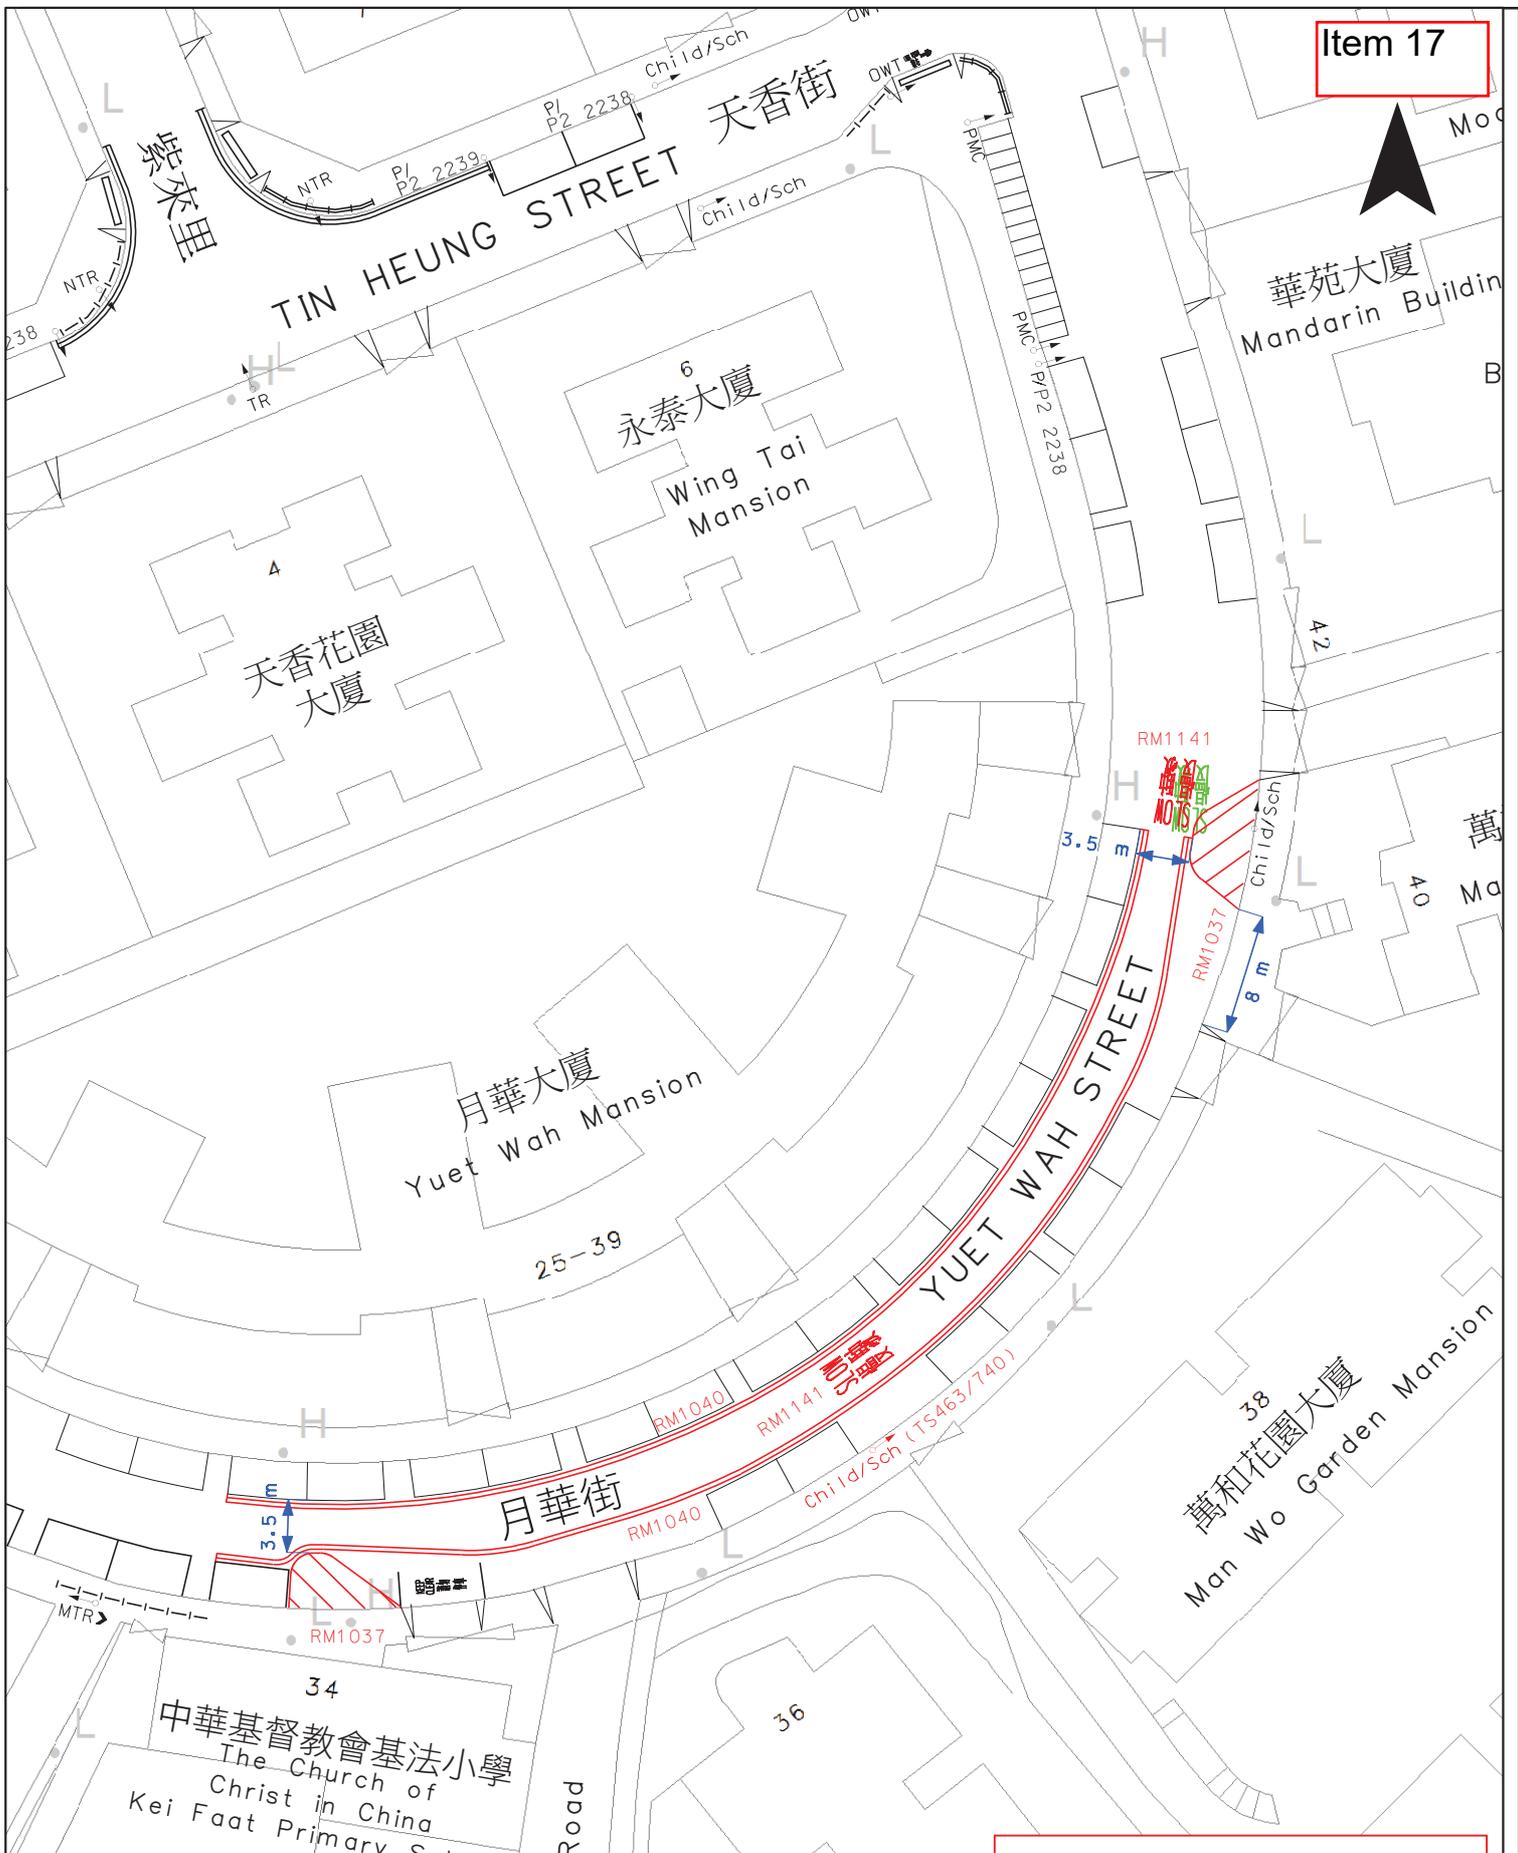

The drawing shows the approximate location of traffic aids for indication purpose only. The information shown on this drawing should be interpreted by professional engineers. Reproduction by permission only.

LEGEND:

- EXG. R.M. TO BE ERASED
- PRO. R.M. TO BE PAINTED
- PRO. T.S. TO BE ERECTED

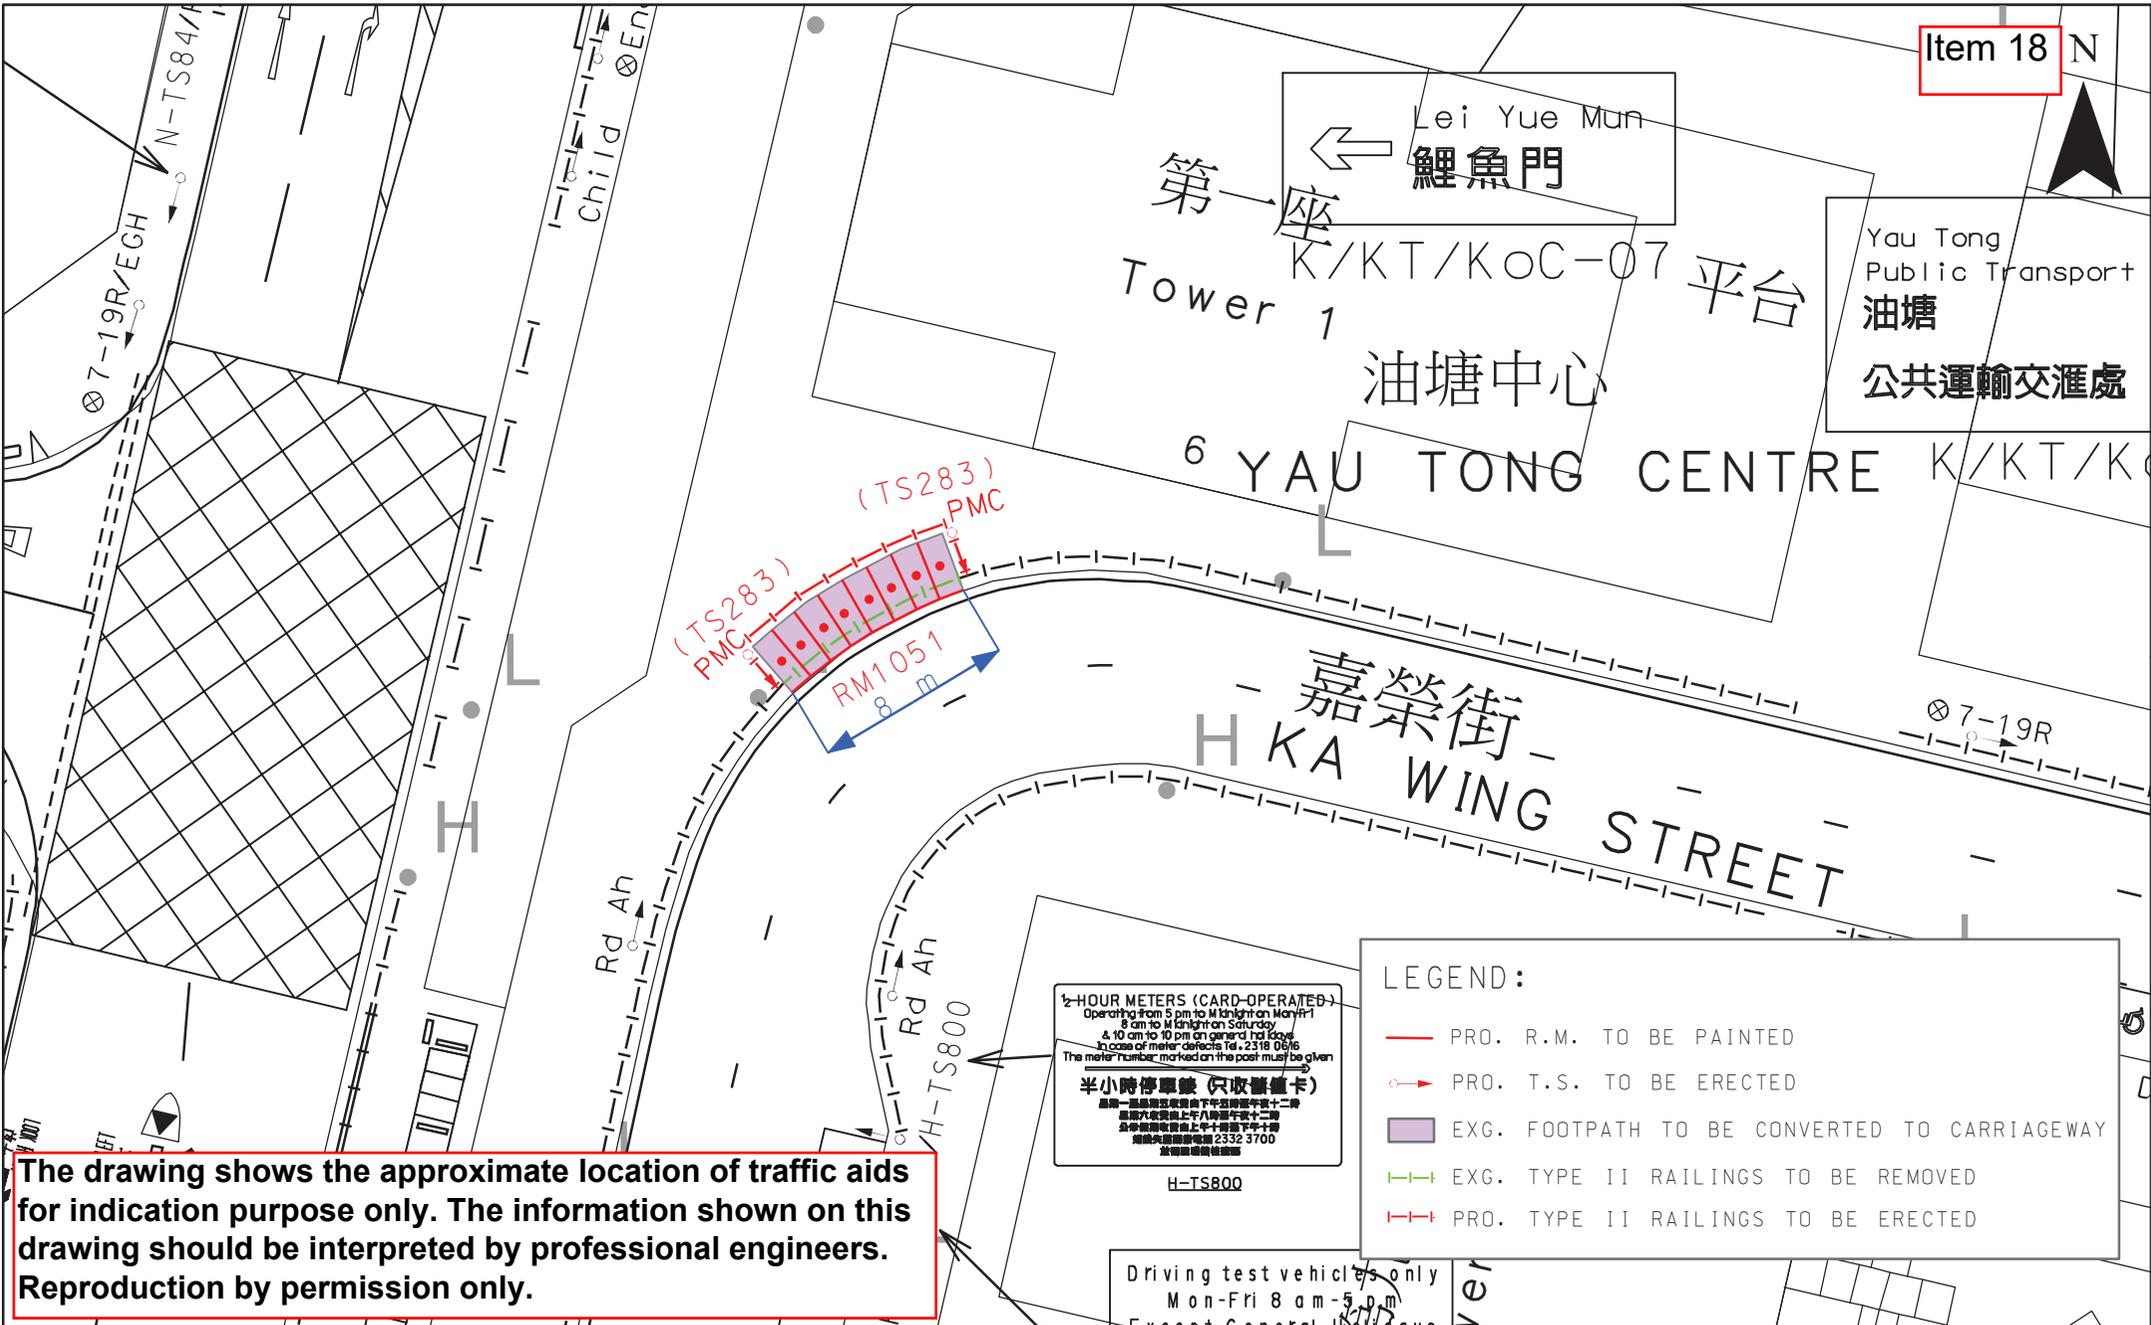

The drawing shows the approximate location of traffic aids for indication purpose only. The information shown on this drawing should be interpreted by professional engineers. Reproduction by permission only.

1/2-HOUR METERS (CARD-OPERATED)  
 Operating from 5 pm to midnight on Monday  
 & 10 am to 10 pm on general holidays  
 In case of meter defects Tel. 2318 0616  
 The meter number marked on the post must be given  
 半小時停車位 (只收儲蓄卡)  
 星期一至五晚上九時至午夜十二時  
 星期六及假期上午八時至午夜十二時  
 查詢請電 2332 3700  
 查詢詳情請向運輸署


LEGEND:

- PRO. R.M. TO BE PAINTED
- PRO. T.S. TO BE ERCTED
- EXG. FOOTPATH TO BE CONVERTED TO CARRIAGEWAY
- EXG. TYPE II RAILINGS TO BE REMOVED
- PRO. TYPE II RAILINGS TO BE ERCTED

 <p>運輸署 Transport Department</p>	<p>TRAFFIC ENGINEERING (KLN) DIV.</p>	<p>Location: Ka Wing Street near Yau Tong Centre Tower 1</p>		<p>WRF No. WR/HY/TE/KL/23/00888</p>	
		<p>Survey Sheet No. K11S04C</p>	<p>Scale: 1:300 (A4)</p>	<p>Drawing No. K210543.01</p>	<p>Date: 25-05-2021</p>

LEGEND:

-  PRO. T.S. TO BE ERECTED
-  PRO. R.M. TO BE PAINTED
-  EXG. R.M. TO BE ERASED
-  PRO. CENTRAL REFUGE WITH TACTILE WARNING STRIPS & TRAFFIC BOLLARDS TO BE CONSTRUCTED
-  PRO. DROPPED KERB WITH TACTILE WARNING STRIPS TO BE CONSTRUCTED
-  EXG. G.I. BOLLARDS TO BE REMOVED

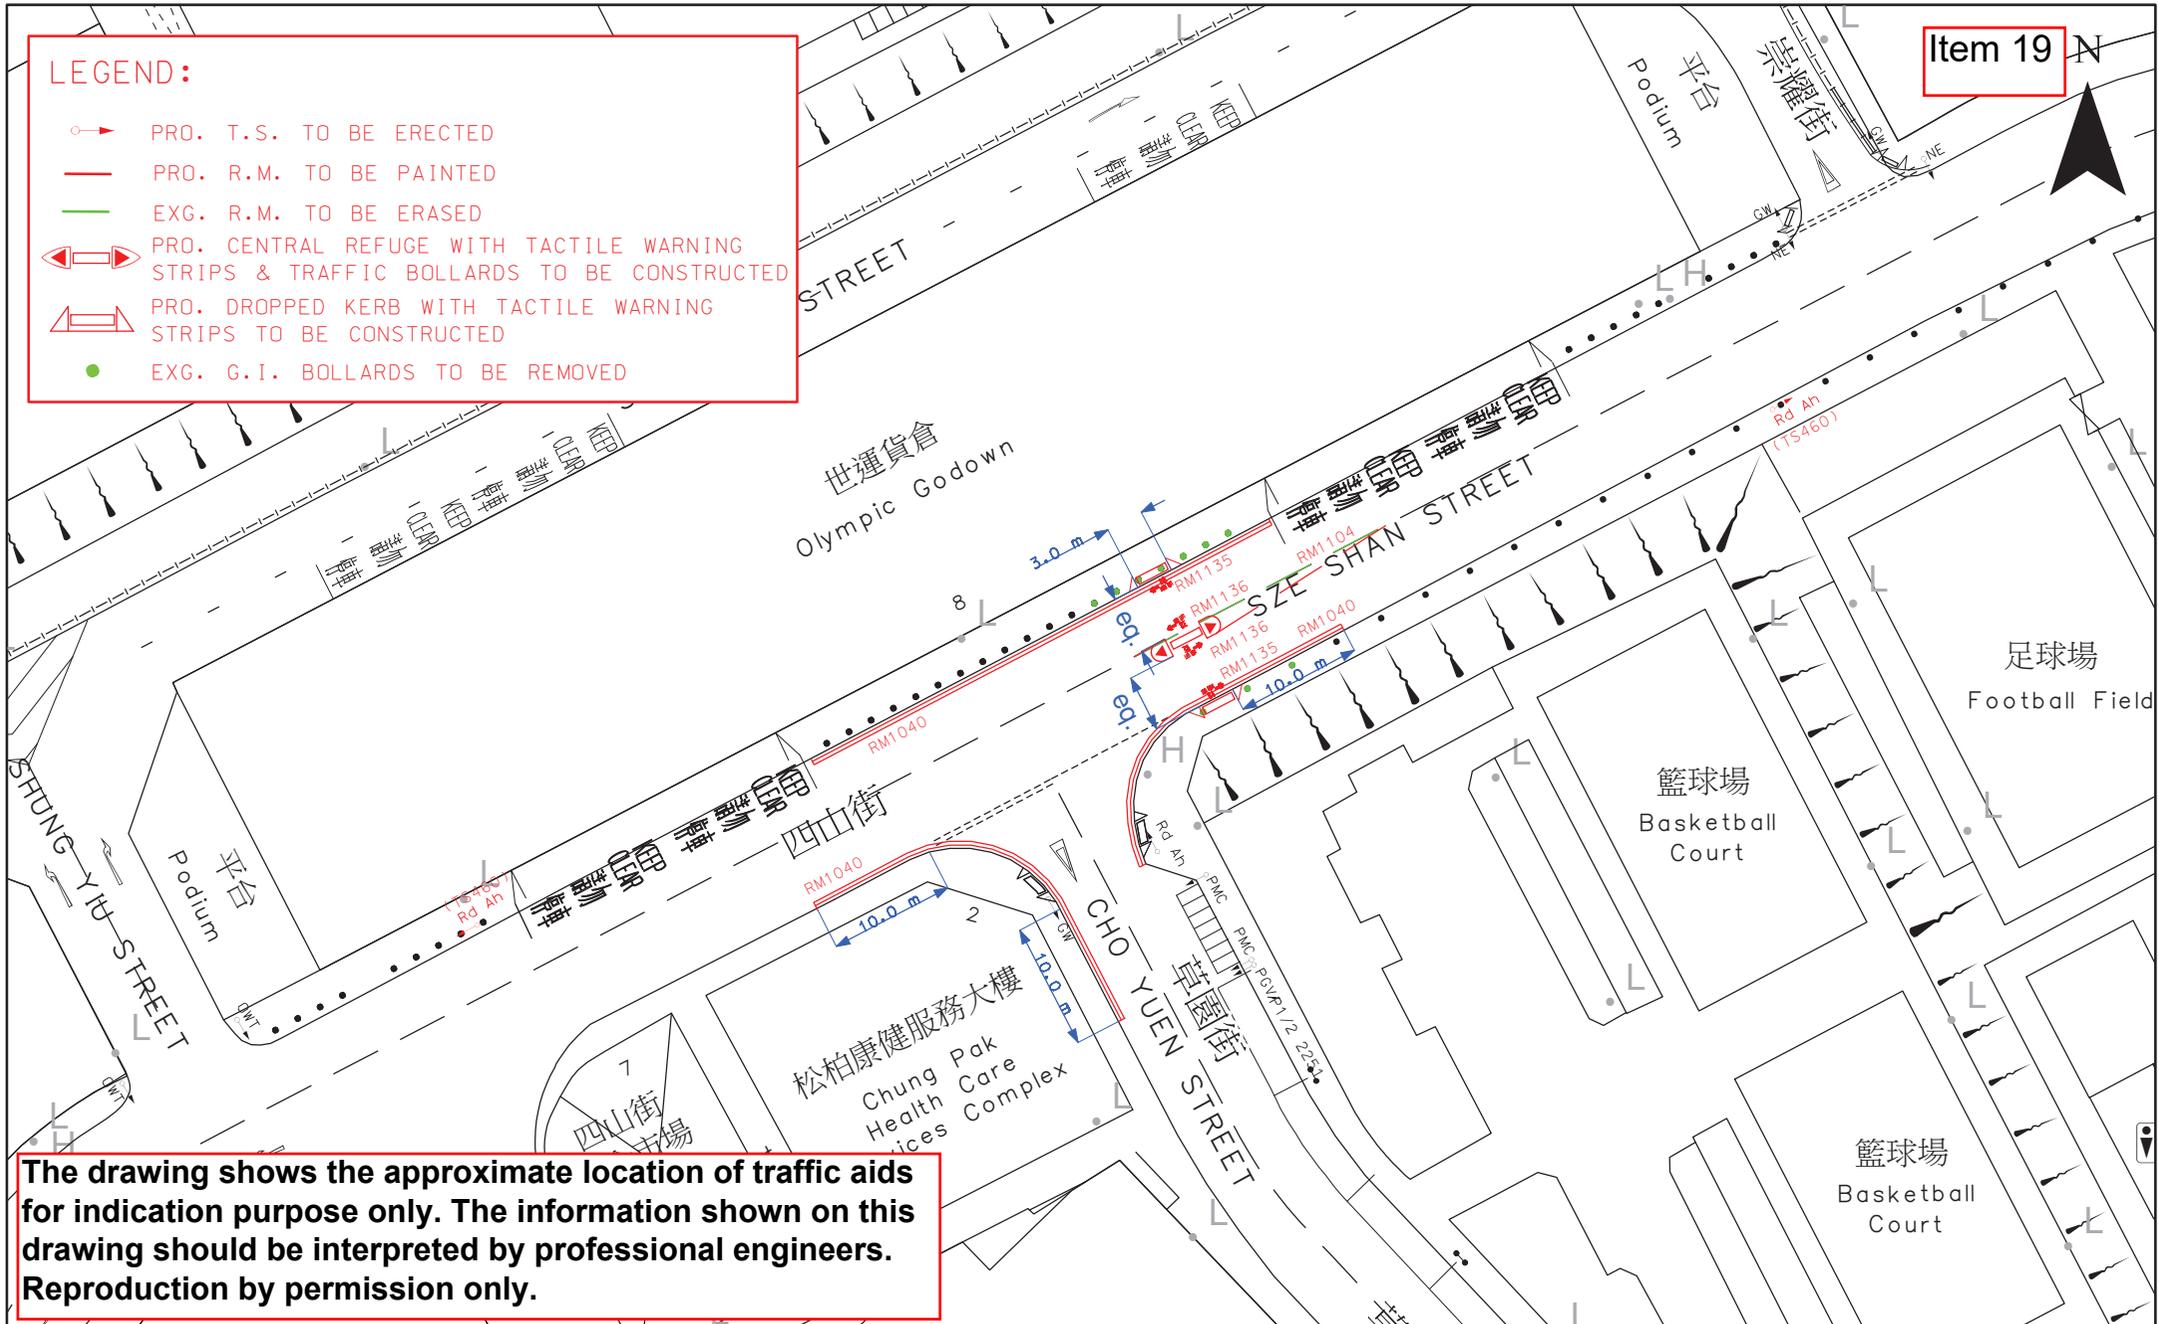

The drawing shows the approximate location of traffic aids for indication purpose only. The information shown on this drawing should be interpreted by professional engineers. Reproduction by permission only.

 <p>運輸署 Transport Department</p>	<p>TRAFFIC ENGINEERING (KLN) DIV.</p>	<p>Location: J/O Sze Shan Street and Cho Yuen Street</p>			<p>WRF No. WR/HY/TE/KL/23/01143</p>	
		<p>Survey Sheet No. K11S04C</p>	<p>Scale: 1:600 (A4)</p>	<p>Drawing No. K230188.01</p>	<p>Date: 06-04-2023</p>	

Item 20

pm 7 - am 7  
下午 7 - 上午 7


N-TS1033

pm 7 - am 7  
下午 7 - 上午 7

N-TS1033

pm 7 - am 7  
下午 7 - 上午 7

N-TS1033

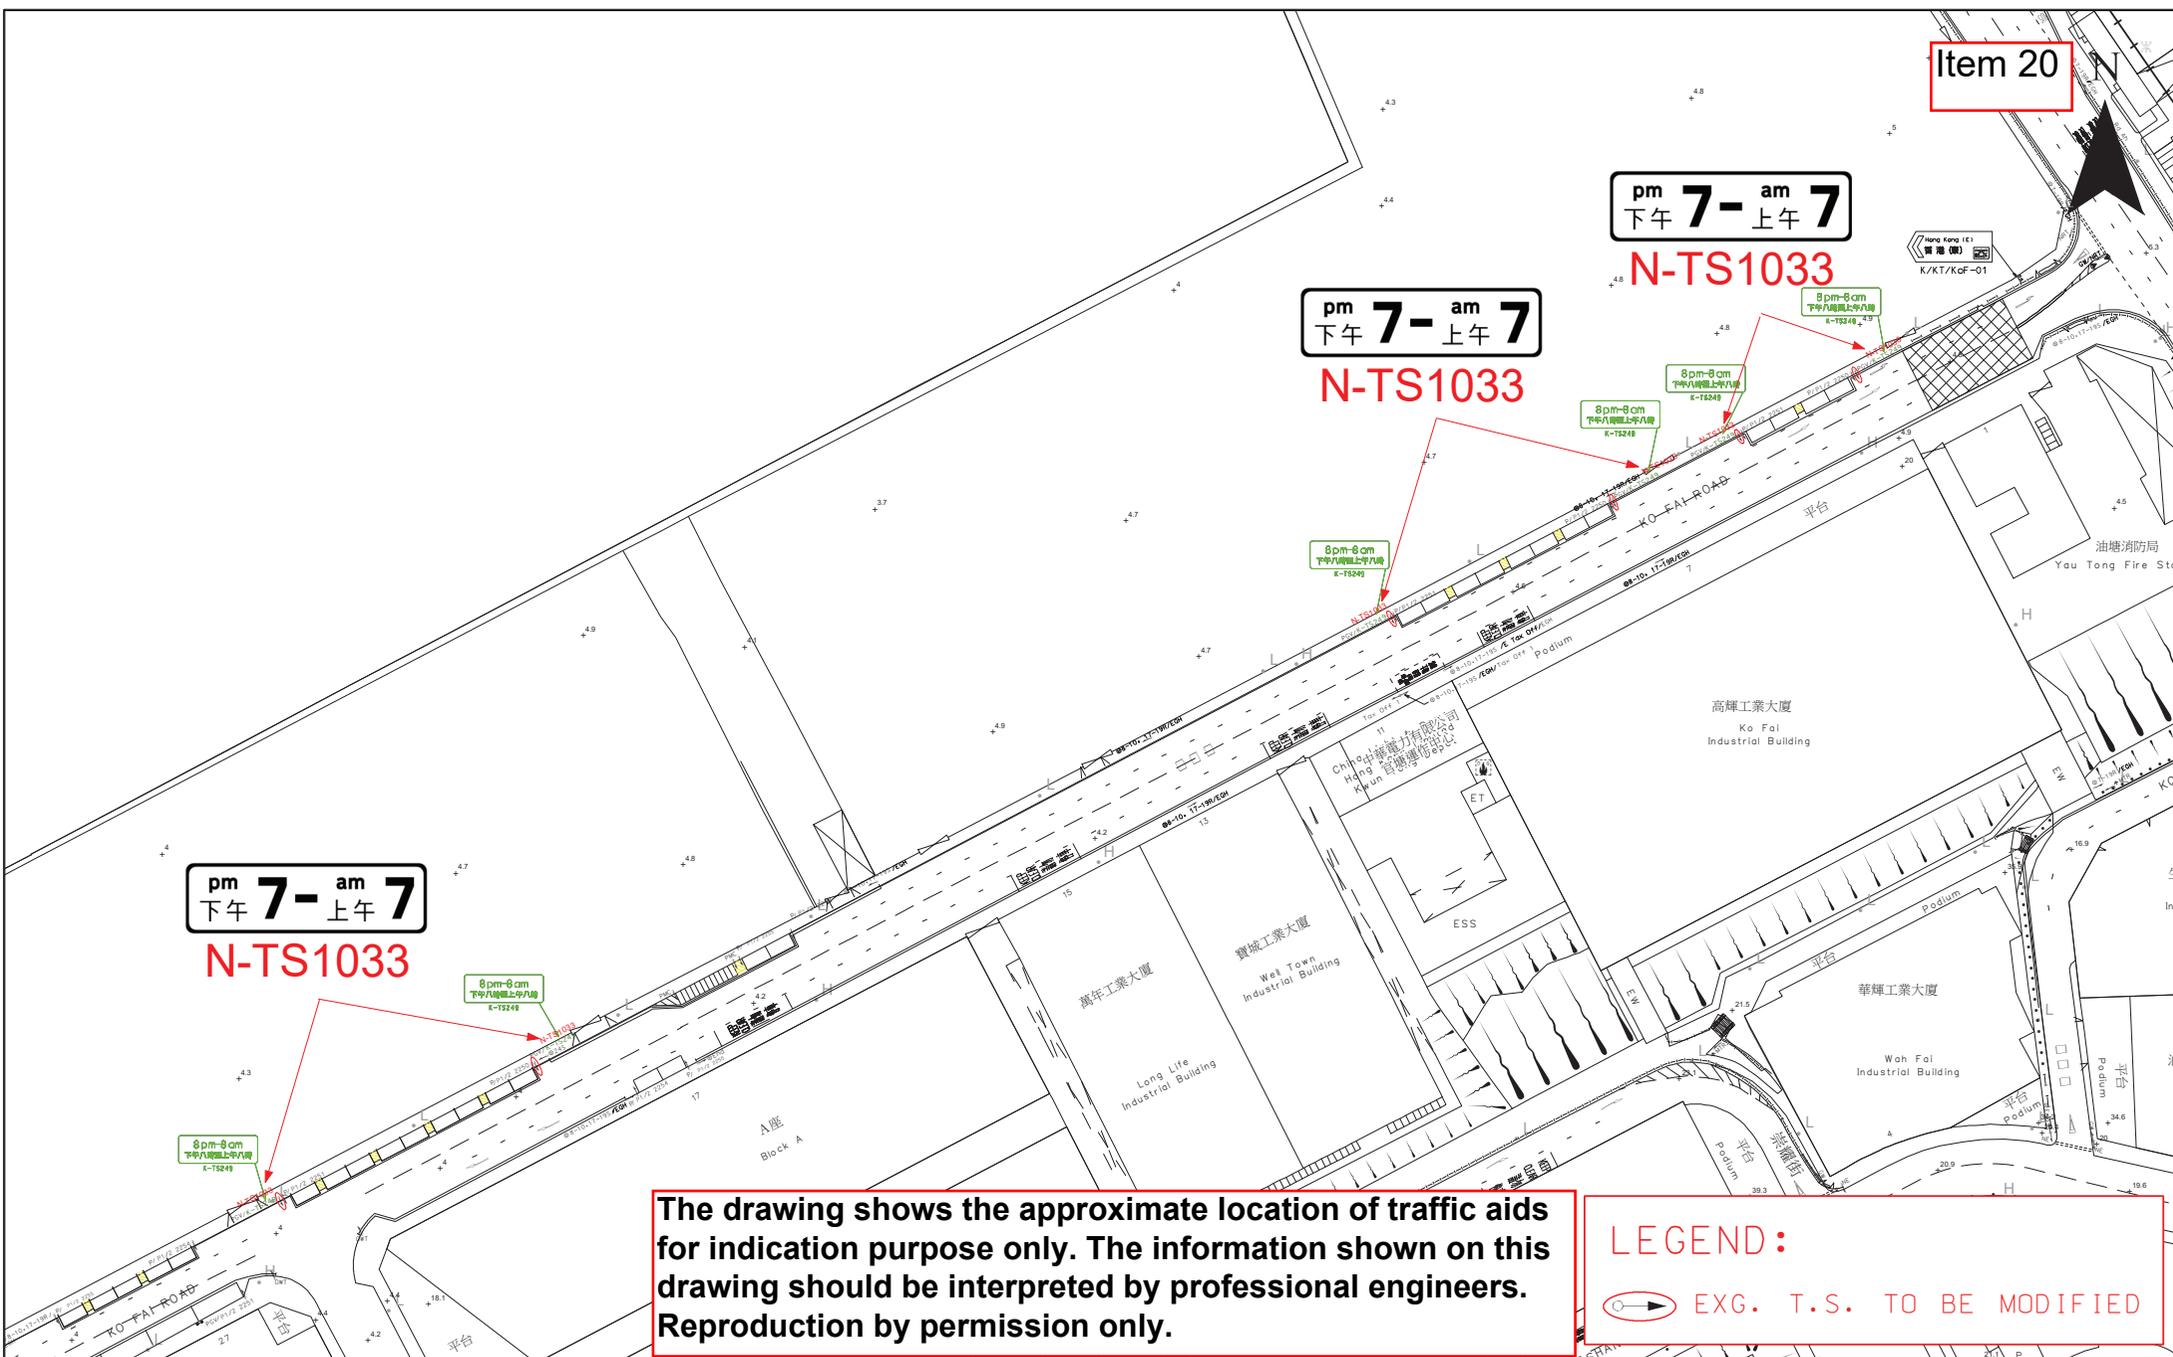

**The drawing shows the approximate location of traffic aids for indication purpose only. The information shown on this drawing should be interpreted by professional engineers. Reproduction by permission only.**

**LEGEND:**  
 EXG. T.S. TO BE MODIFIED



**TRAFFIC ENGINEERING (KLN) DIV.**

Location: Ko Fai Road  
 Survey Sheet No. K11S04A,4C

Scale: 1:1,000 (A3)

Drawing No. K231241.01A(For HyD)

WRF No. WR/HY/TE/KL/24/00525  
 Date: 08-03-2024

Item 20



pm 7- am 7  
下午 7- 上午 7

N-TS1033

pm 7- am 7  
下午 7- 上午 7

N-TS1033

pm 7- am 7  
下午 7- 上午 7

N-TS1033

The drawing shows the approximate location of traffic aids for indication purpose only. The information shown on this drawing should be interpreted by professional engineers. Reproduction by permission only.

LEGEND:

 EXG. T.S. TO BE MODIFIED



TRAFFIC ENGINEERING (KLN.) DIV.

Location : Tung Yuen Street  
Survey Sheet No. : K11S04C


Scale: 1:1,200 (A3)

Drawing No. : K231284.01A (For HyD)

WRF NO. WR/HY/TE/KL/24/00525

Date : 08-03-2024

Item 21

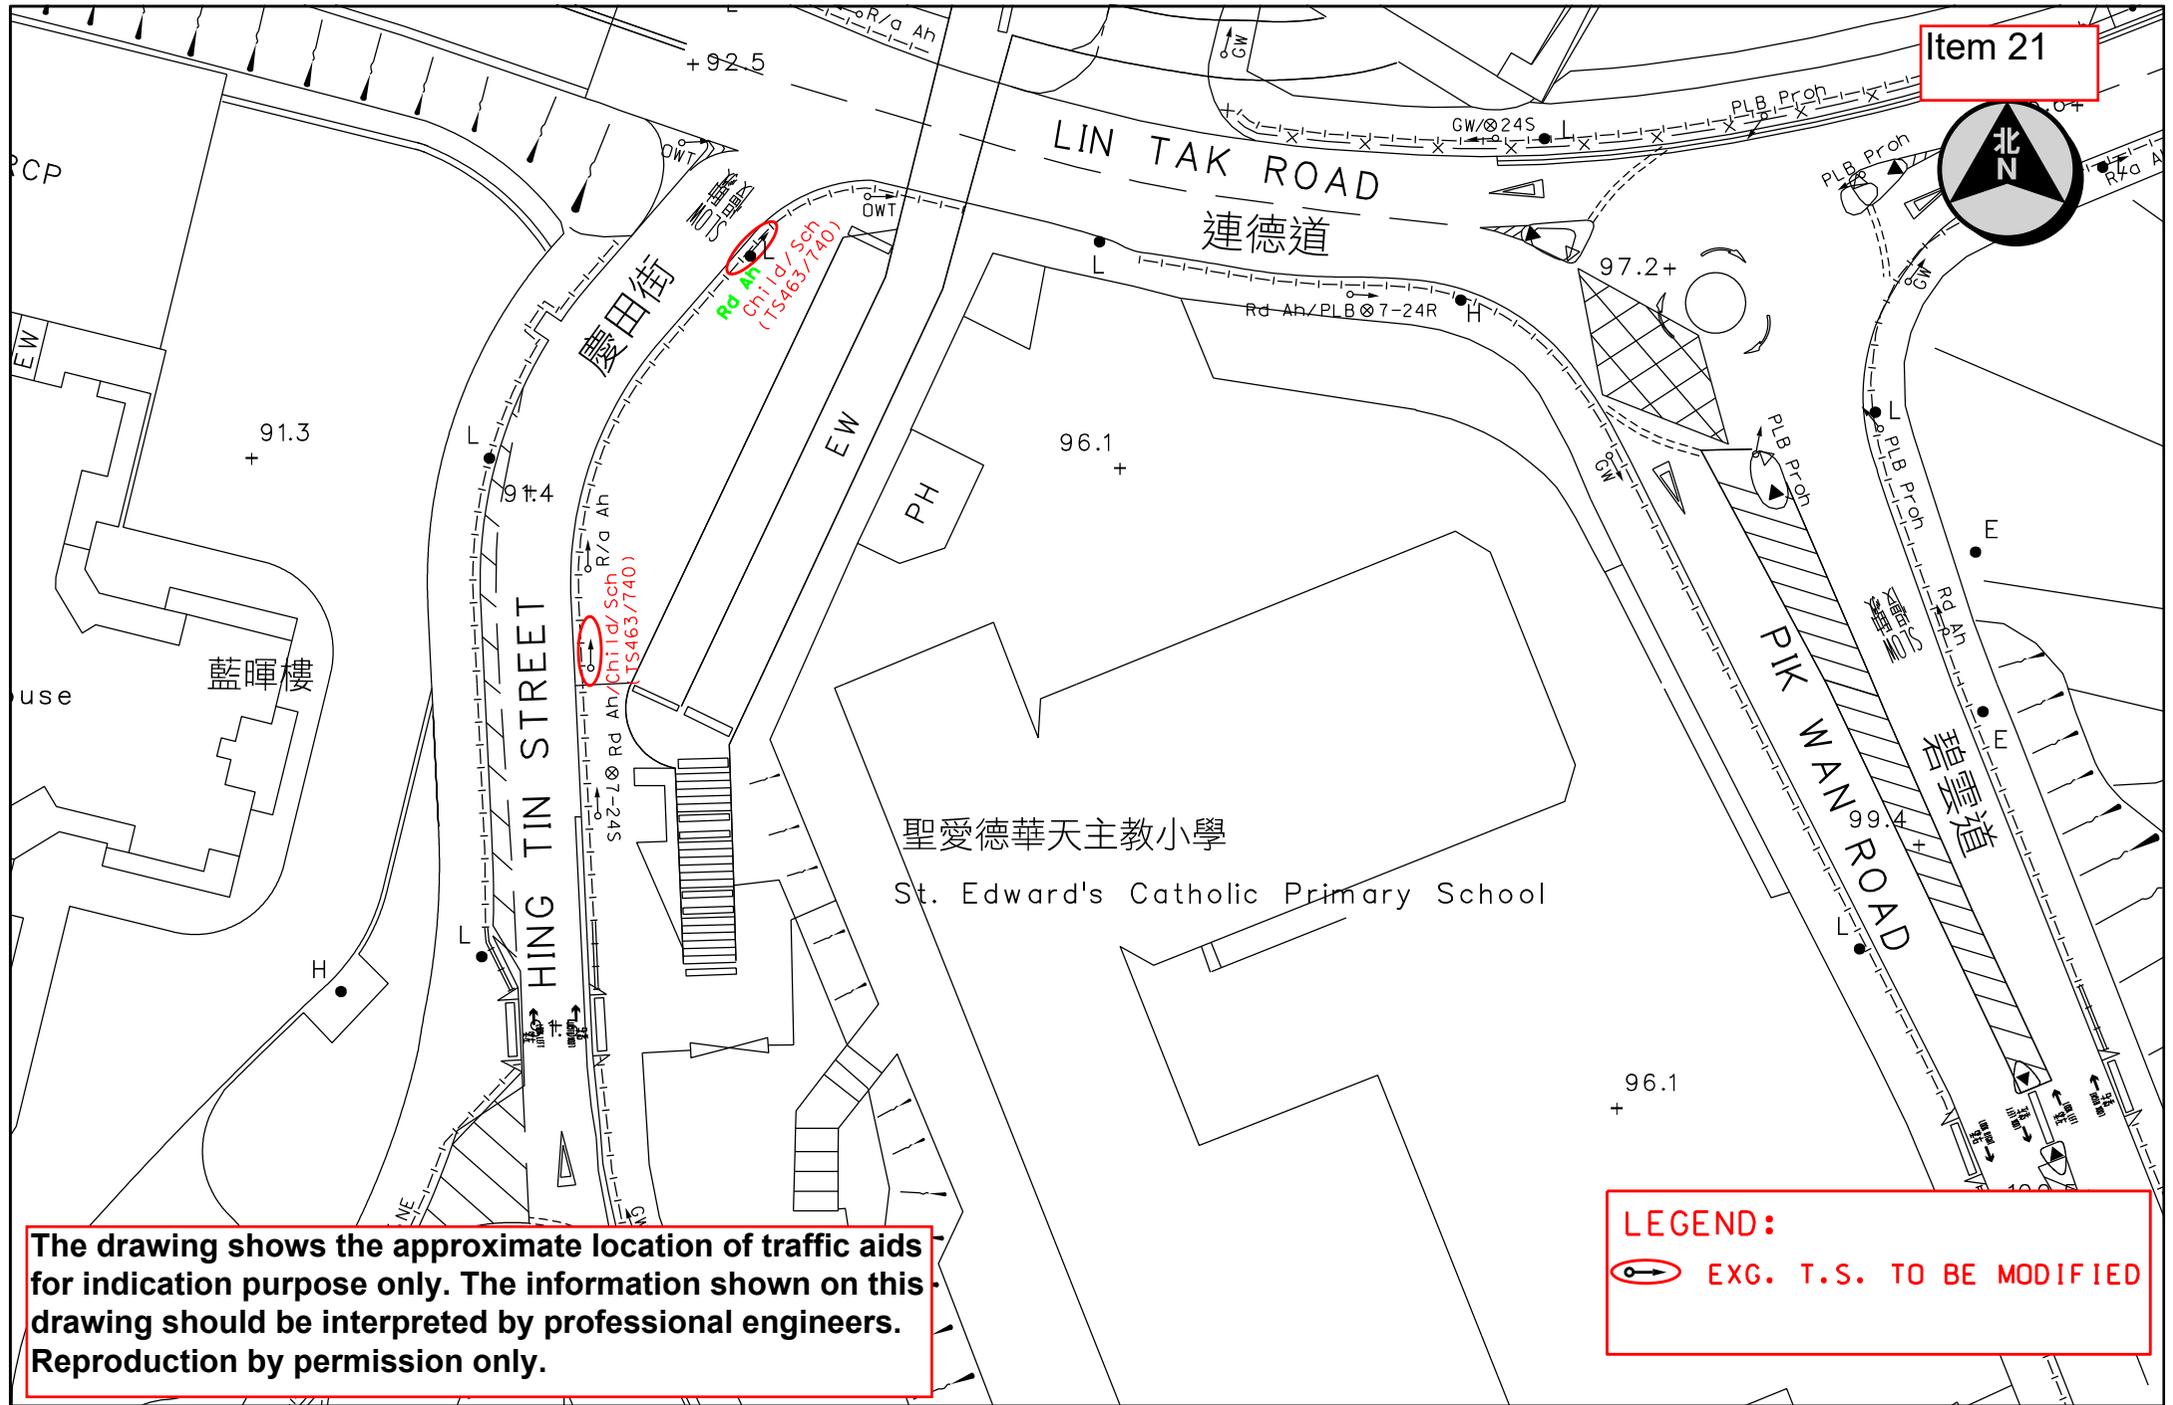

The drawing shows the approximate location of traffic aids for indication purpose only. The information shown on this drawing should be interpreted by professional engineers. Reproduction by permission only.

**LEGEND:**  
EXG. T.S. TO BE MODIFIED




TRAFFIC ENGINEERING (KLN.) DIV.

Location: HING TIN STREET  
Survey Sheet No.: K11Q19C

Scale: 1:500 (A4)

Drawing No.: K240834.01

WRF NO. WR/HY/TE/KL/xx/xxxxx  
Date: 3-9-2024


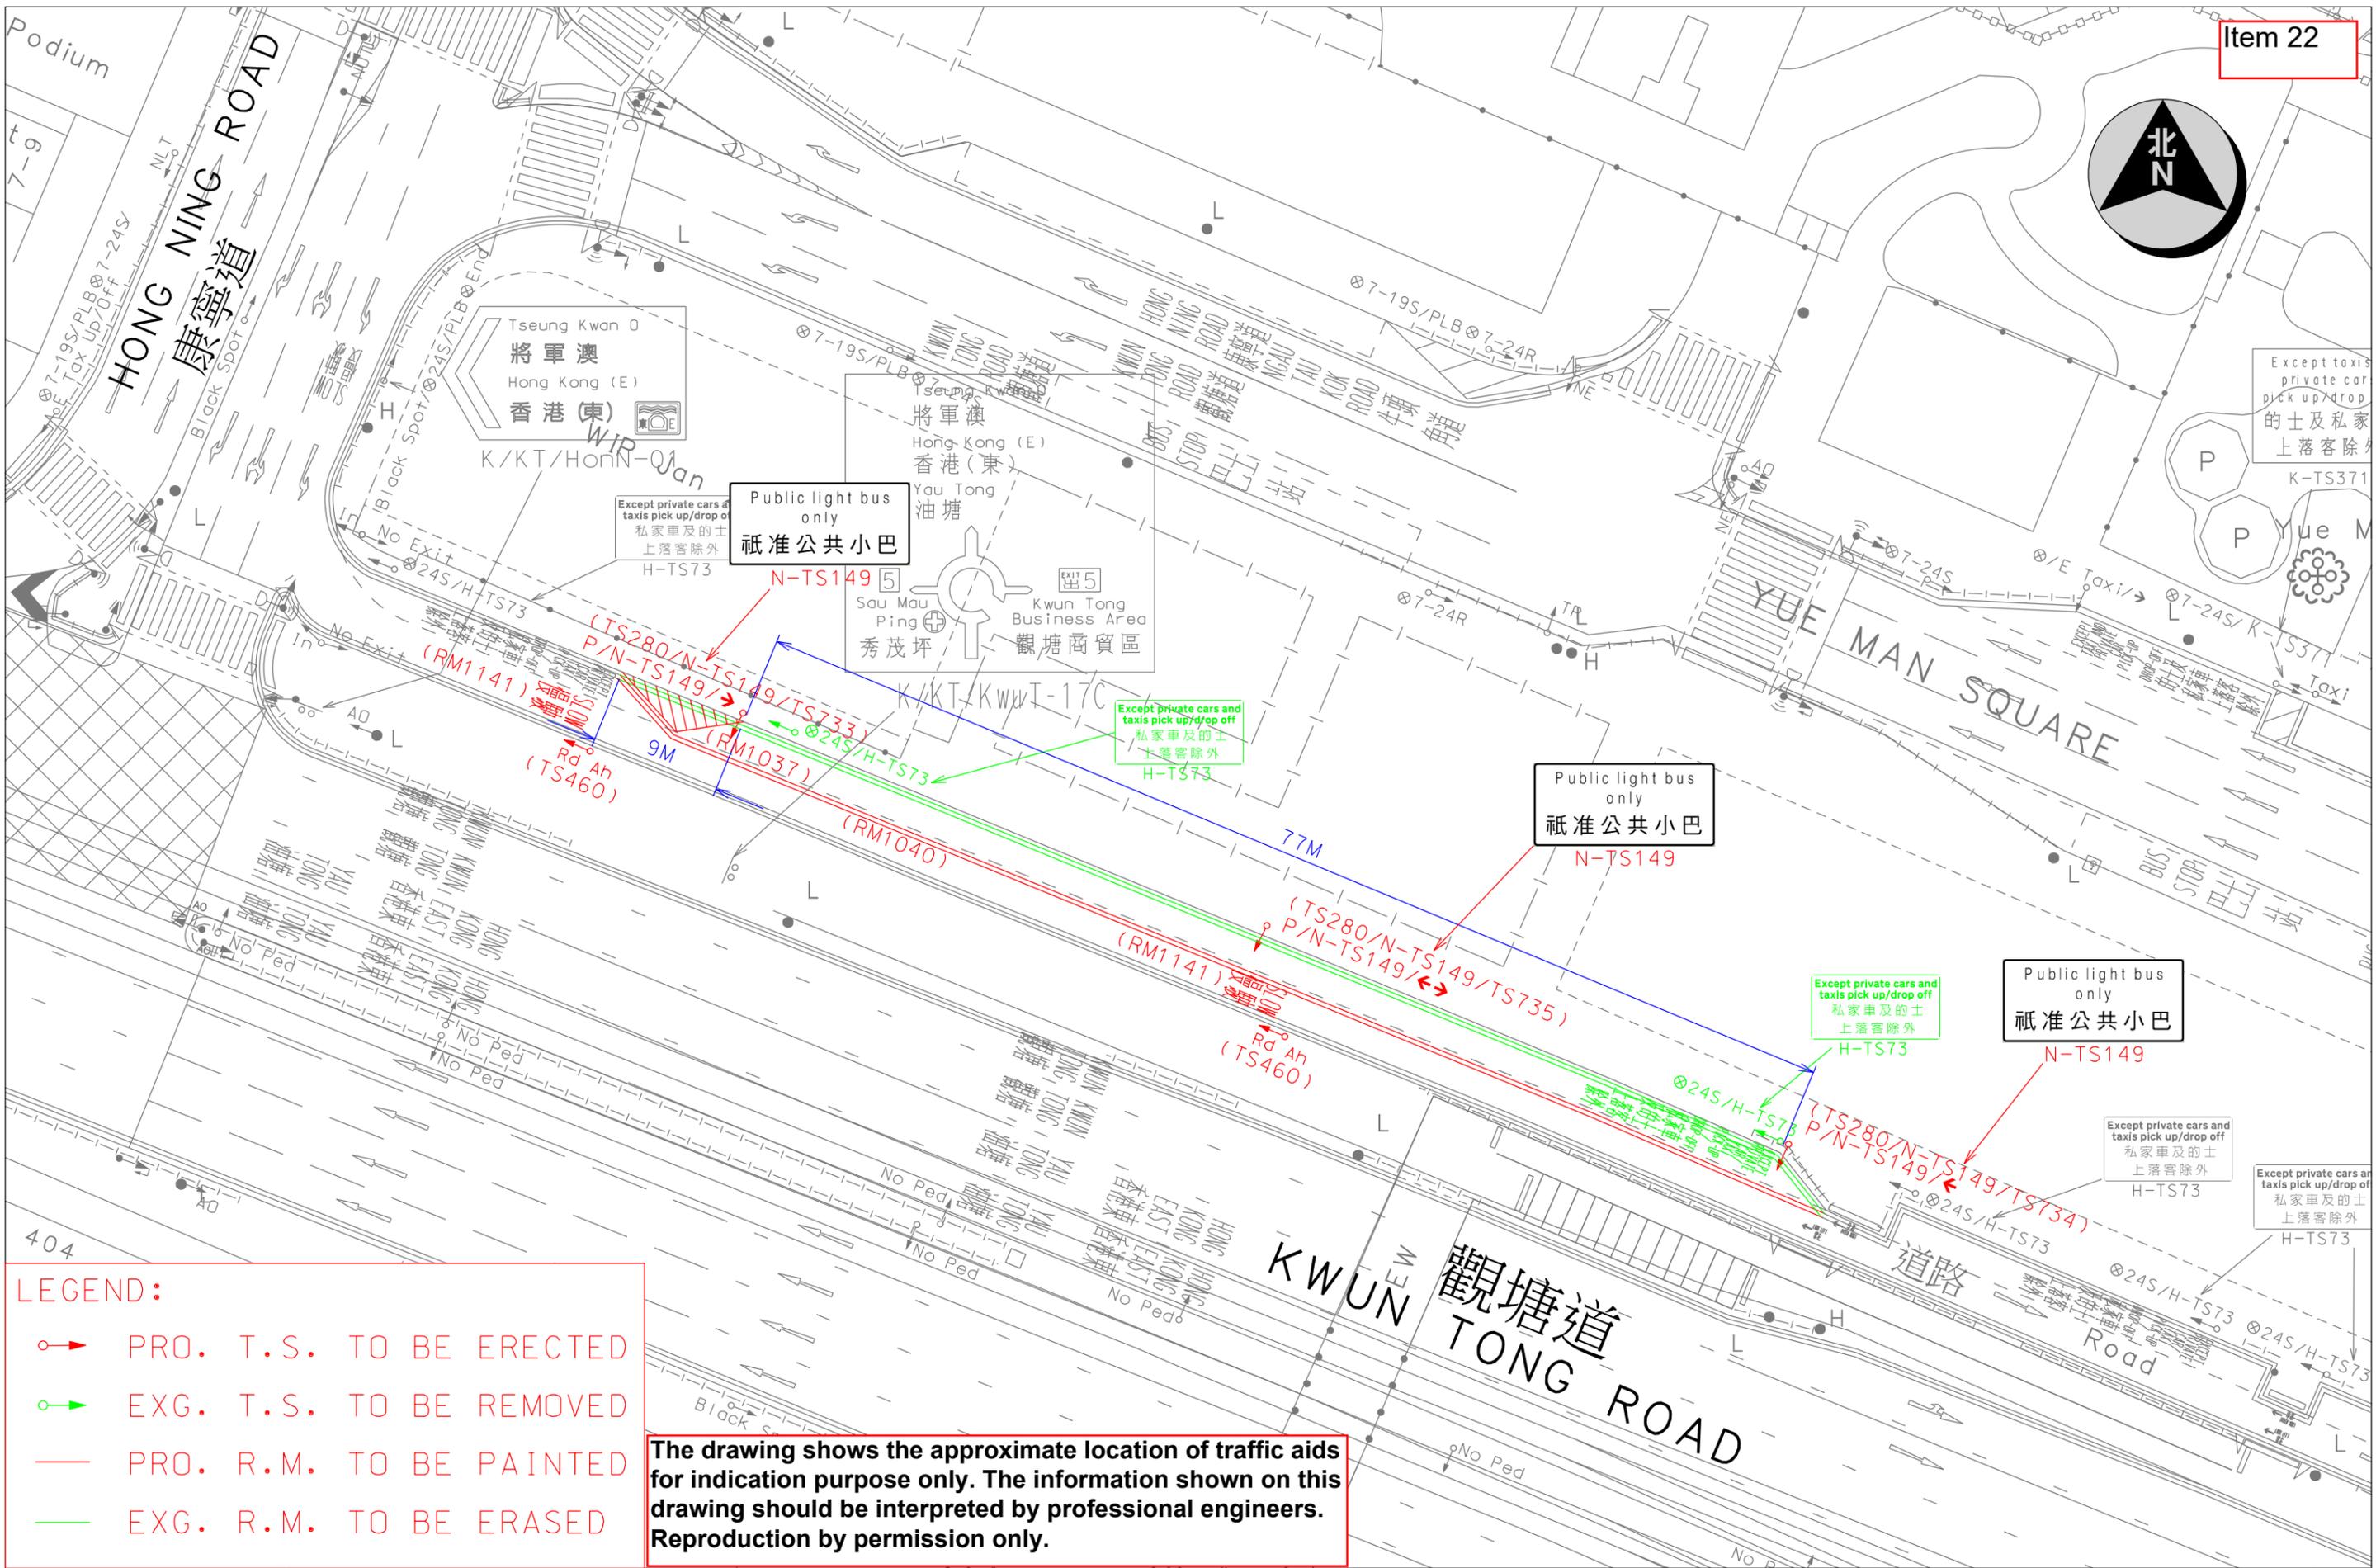


**LEGEND:**

- PRO. T.S. TO BE ERECTED
- EXG. T.S. TO BE REMOVED
- PRO. R.M. TO BE PAINTED
- EXG. R.M. TO BE ERASED

The drawing shows the approximate location of traffic aids for indication purpose only. The information shown on this drawing should be interpreted by professional engineers. Reproduction by permission only.


Item 23

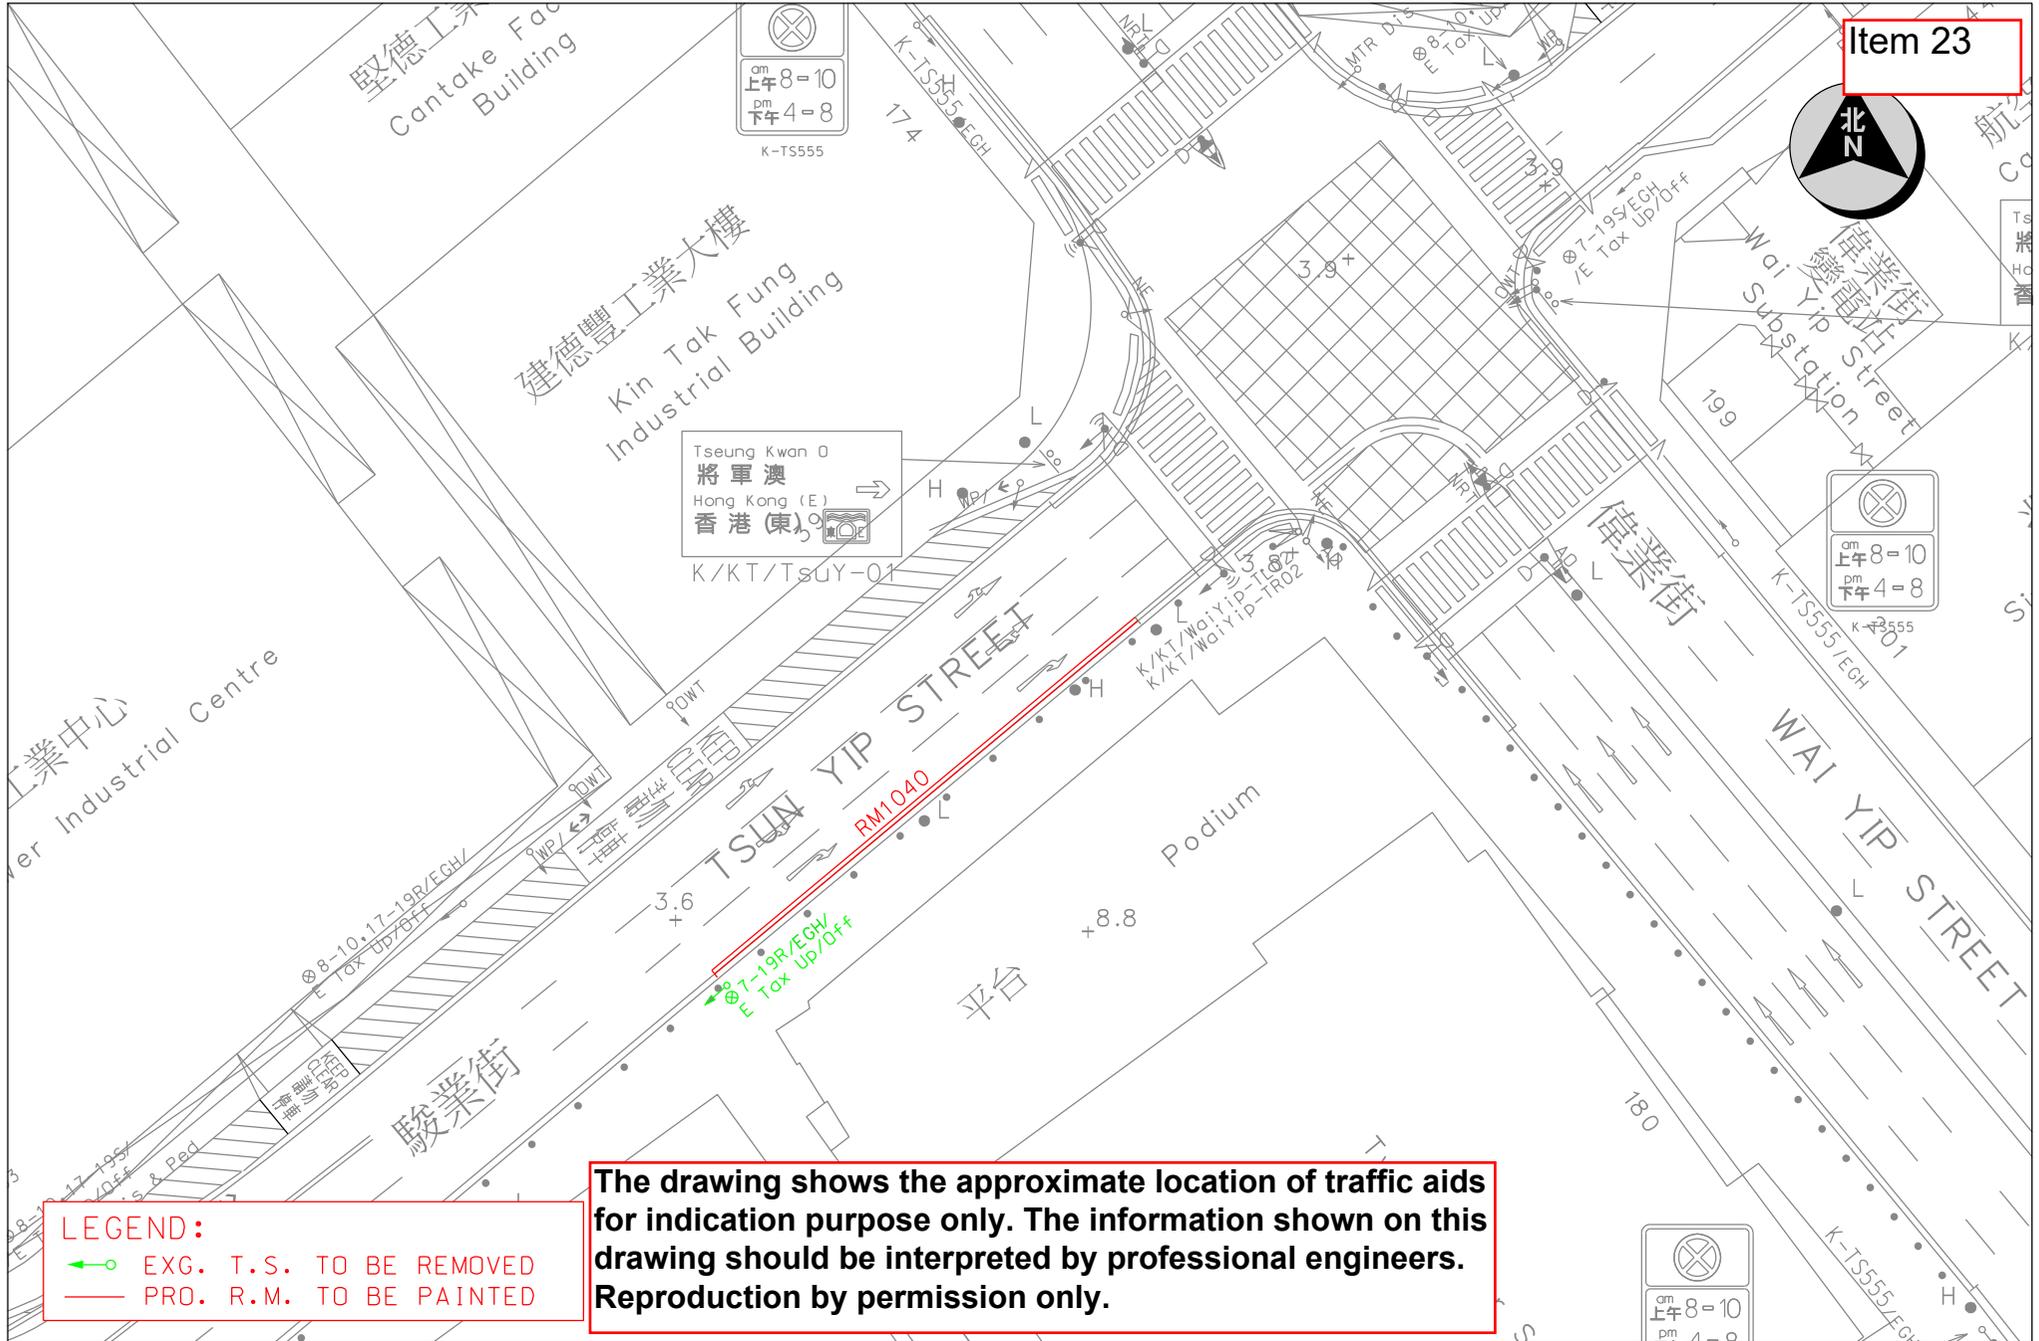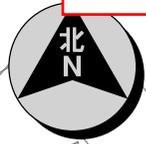


**LEGEND:**  
 ◀—○ EXG. T.S. TO BE REMOVED  
 — PRO. R.M. TO BE PAINTED

**The drawing shows the approximate location of traffic aids for indication purpose only. The information shown on this drawing should be interpreted by professional engineers. Reproduction by permission only.**

Item 24

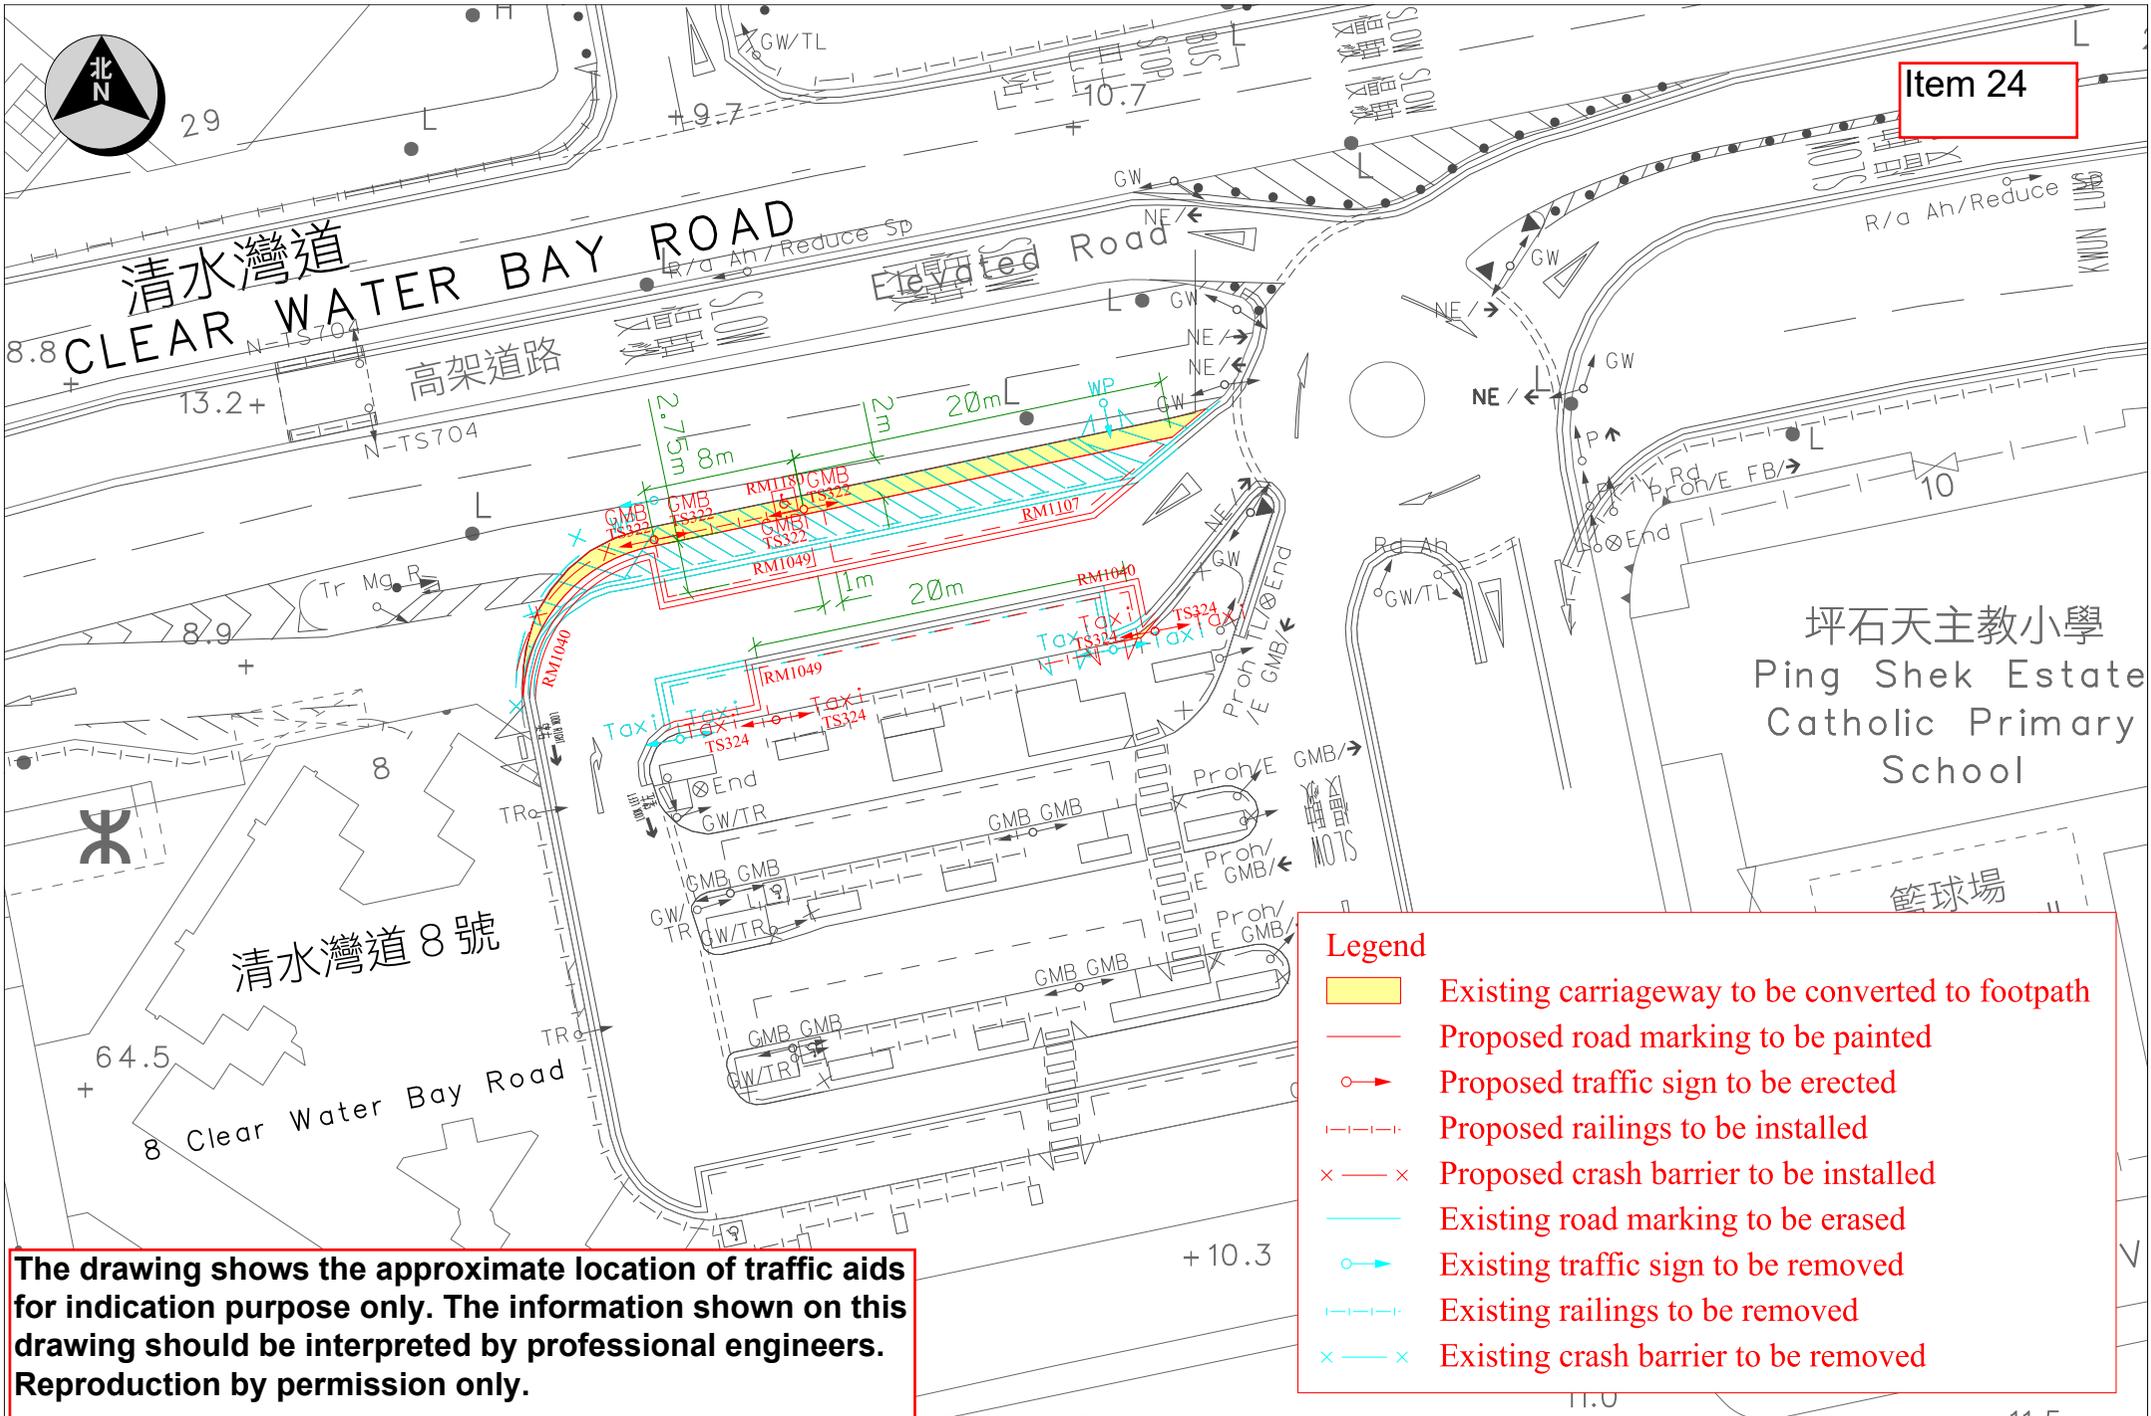


- Legend**
- Existing carriageway to be converted to footpath
  - Proposed road marking to be painted
  - Proposed traffic sign to be erected
  - Proposed railings to be installed
  - Proposed crash barrier to be installed
  - Existing road marking to be erased
  - Existing traffic sign to be removed
  - Existing railings to be removed
  - Existing crash barrier to be removed

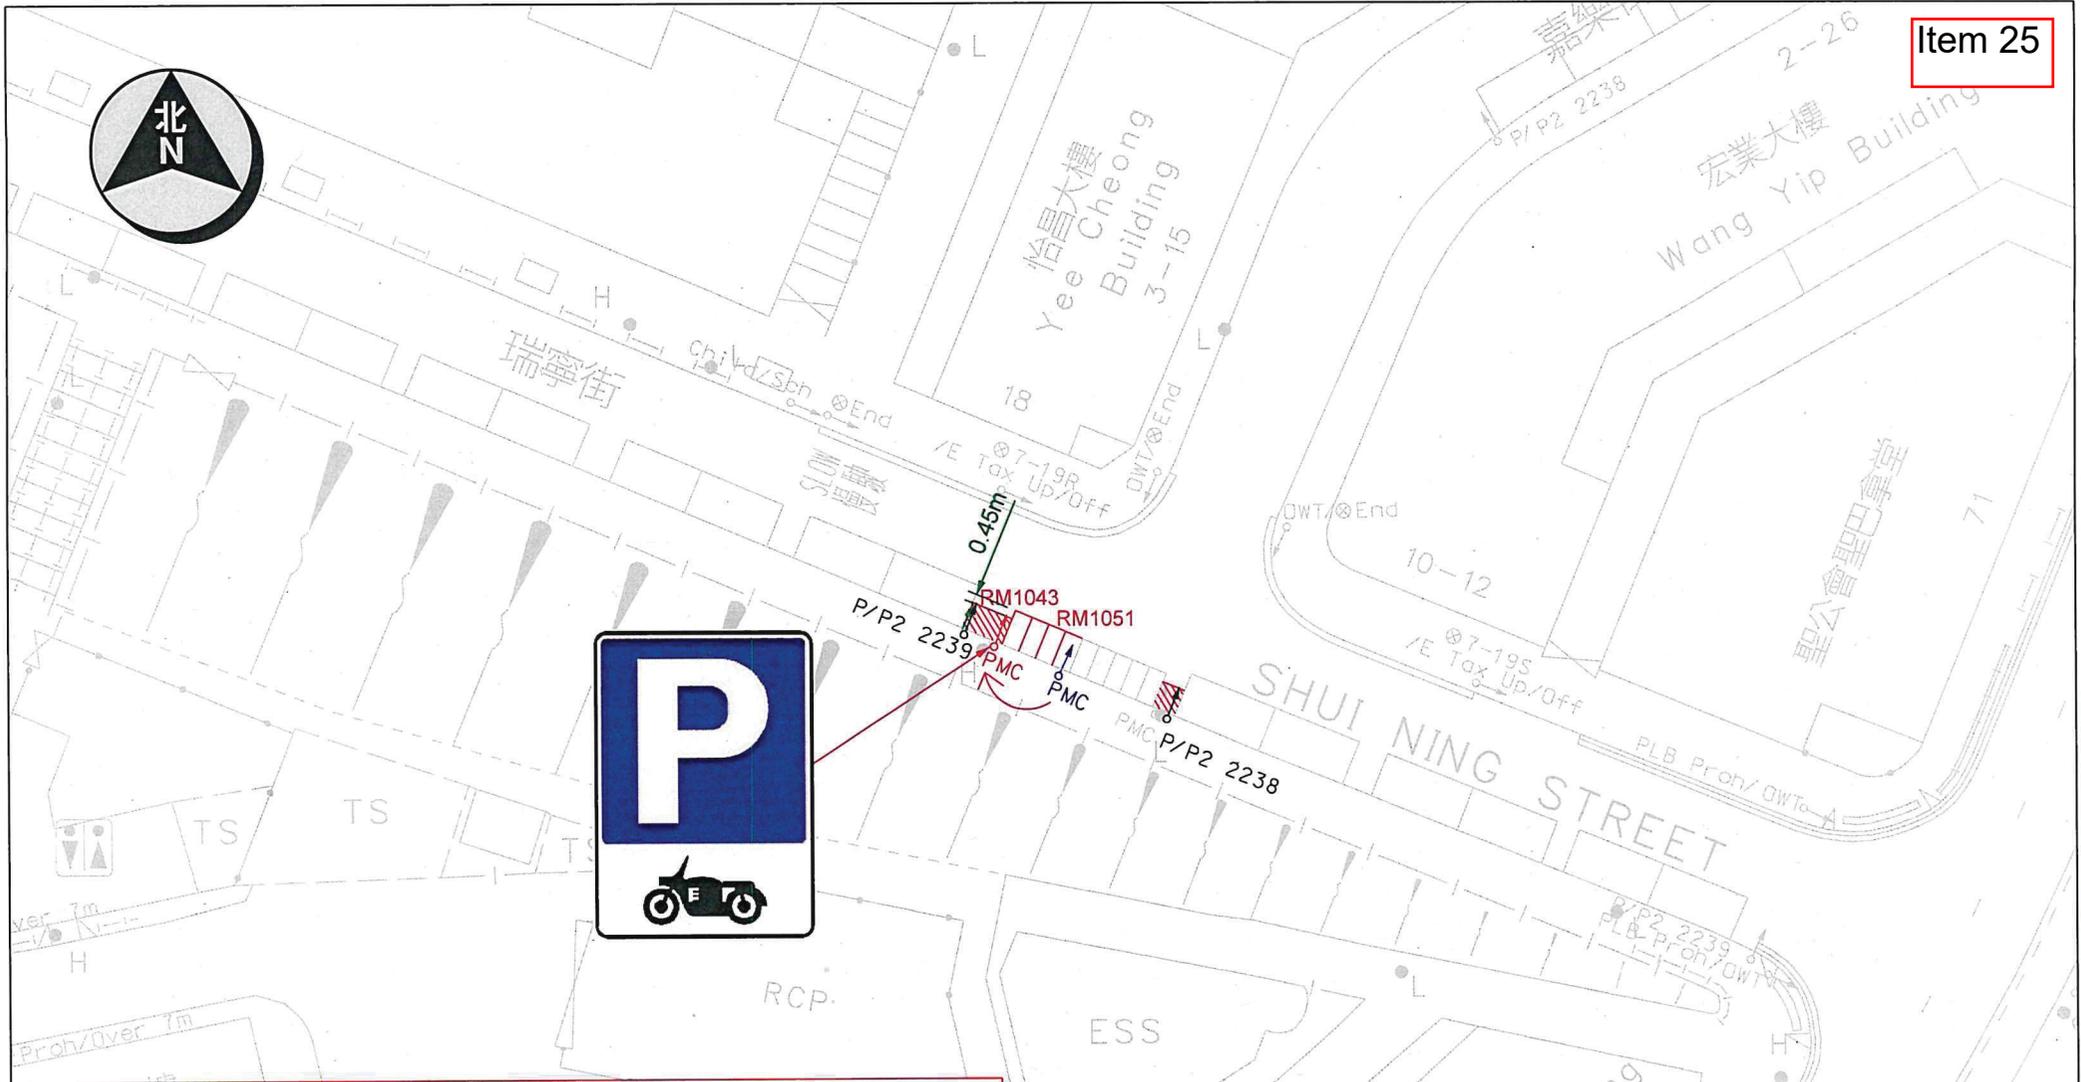

**Legend**

-  Proposed road marking to be painted
-  Existing traffic sign to be relocated

The drawing shows the approximate location of traffic aids for indication purpose only. The information shown on this drawing should be interpreted by professional engineers. Reproduction by permission only.

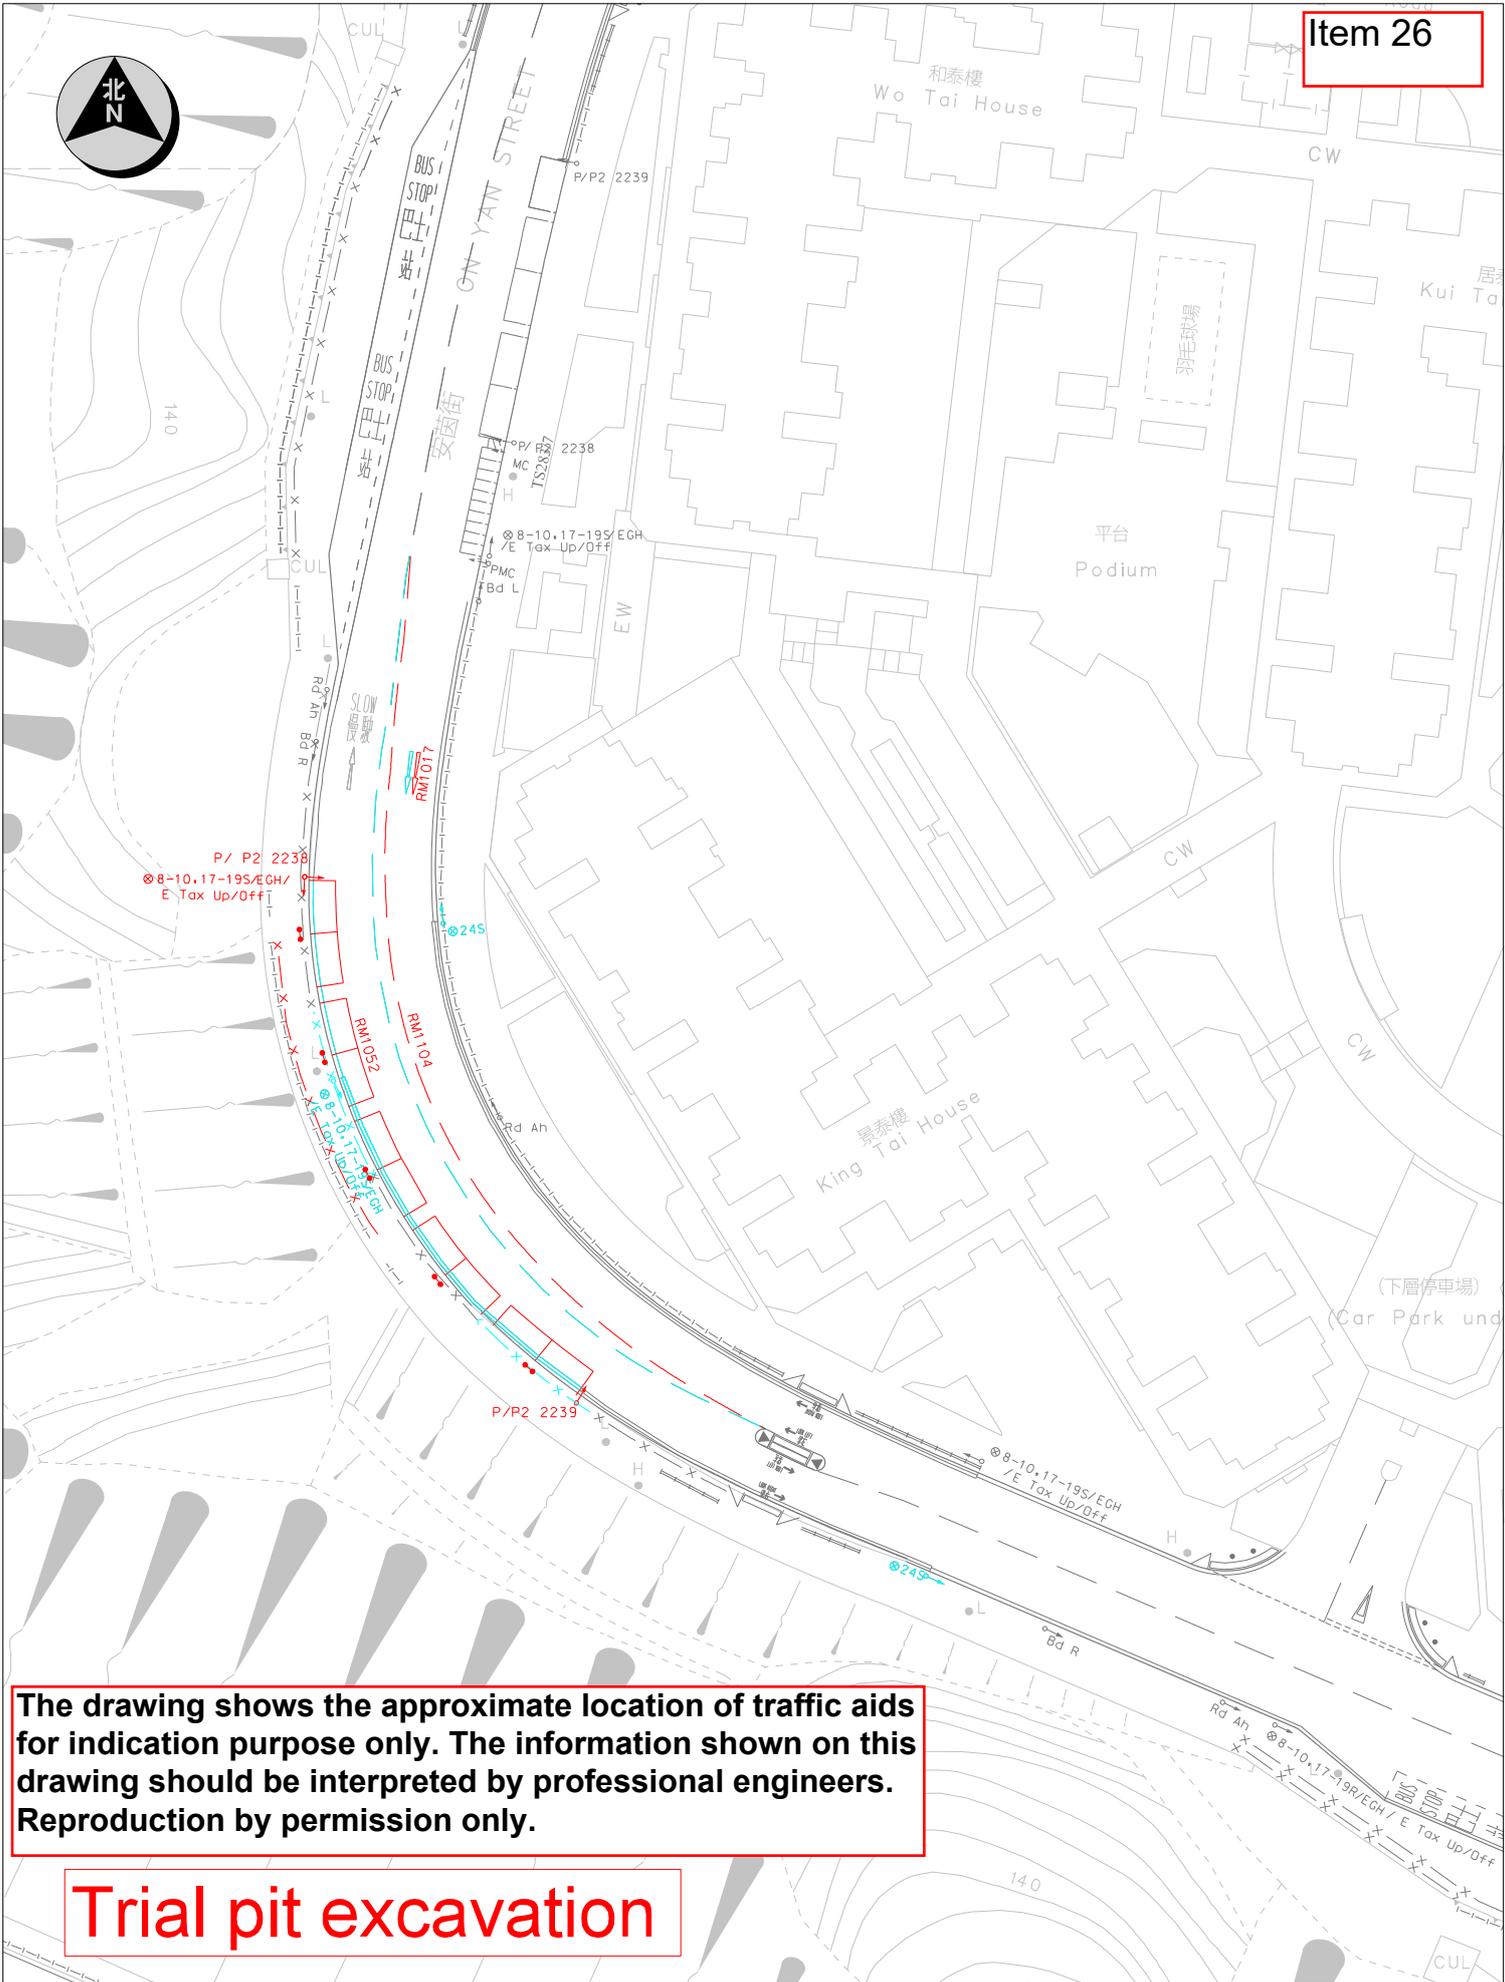

# Trial pit excavation

Location: On Yan Street near King Tai House		Survey Sheet No. K11Q13D	Scale: 1 : 500 (A3)
 運輸署 Transport Department	TRAFFIC ENGINEERING (KLN.) DIV.	WRF NO. WR/HY/TE/KL/24/00211	Drawing No. K231318.01C
			Date 5 Feb 2024




United Christian Hospital  
基督教聯合醫院

United Christian Hospital  
基督教聯合醫院

K/KT/CHUW-10

K/KT/HonN-06

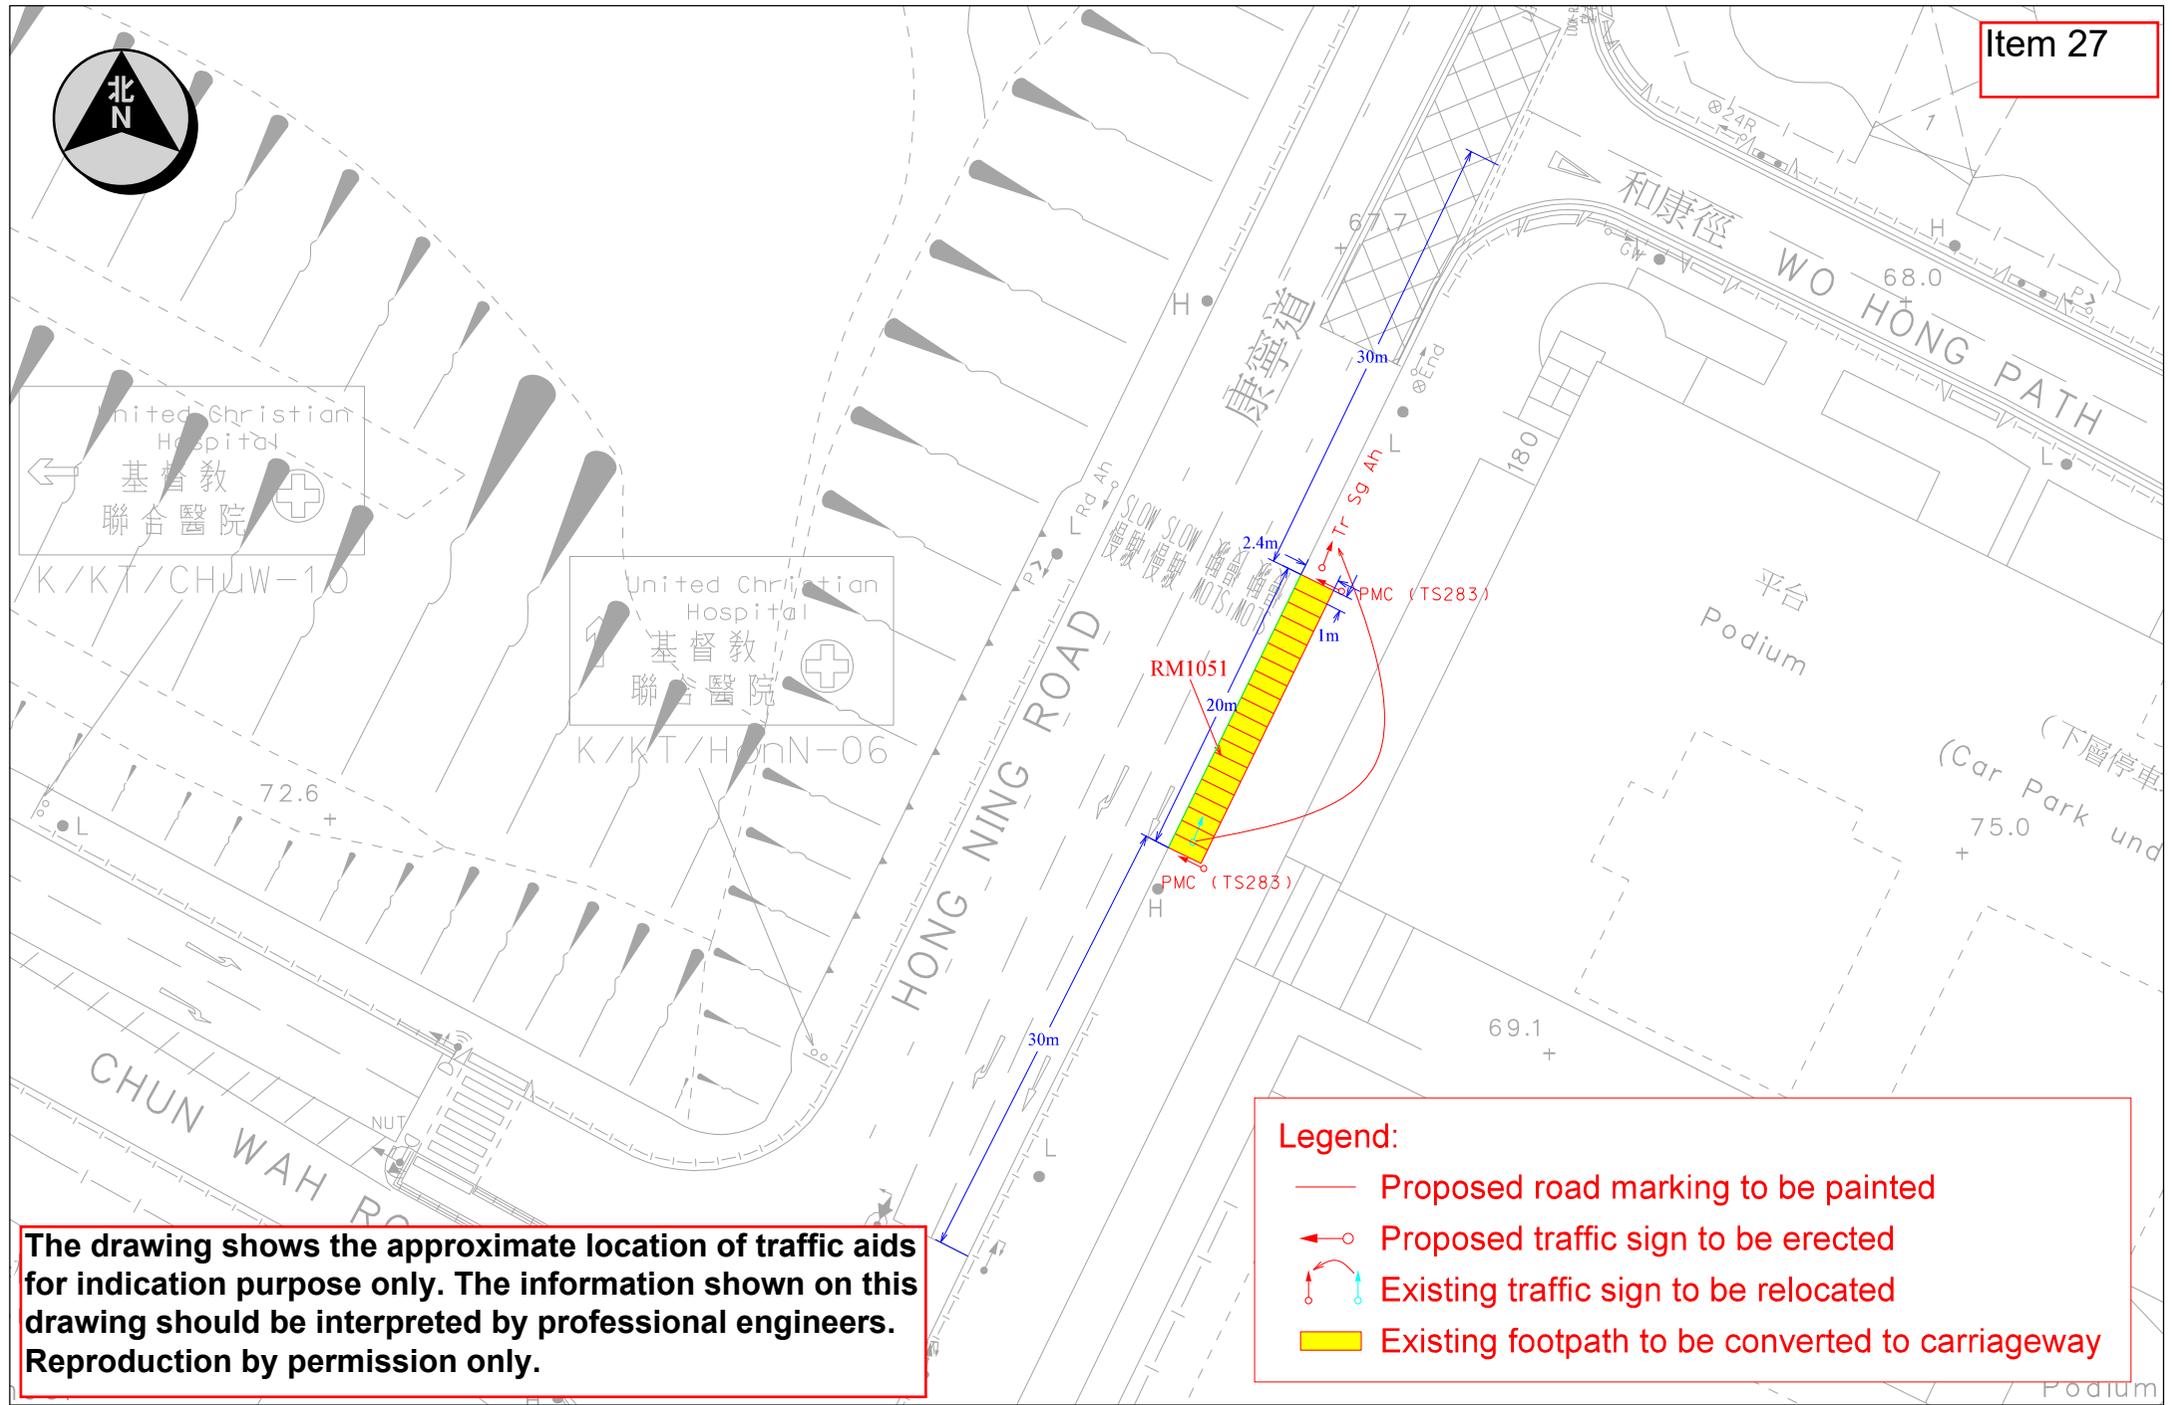

The drawing shows the approximate location of traffic aids for indication purpose only. The information shown on this drawing should be interpreted by professional engineers. Reproduction by permission only.

**Legend:**

- Proposed road marking to be painted
- ←○ Proposed traffic sign to be erected
- ↻ Existing traffic sign to be relocated
- Existing footpath to be converted to carriageway

 <p>運輸署 Transport Department</p>	TRAFFIC ENGINEERING (KLN.) DIV.	Location: Hong Ning Road near Wo Hong Path			WRF NO.
		Survey Sheet No.: K11Q18A	Scale: 1:500 (A4)	Drawing No.: K231133.01	Date: 14-09-2023