

觀塘區議會交通運輸委員會會議
運輸署 / 路政署過去兩個月內完成、正在施工或規劃中的主要交通改善工程項目及時間表

截至2025年1月7日


編號	項目編號	擬建的交通改善工程項目	地點	預期動工日期 [實際動工日期]	預期完工日期 [實際完工日期]	工程進度	詳細備註	運輸署工程師 姓名(電話)	路政署工程師 姓名(電話)
1	WR/21/01551	巧明街、鴻圖道及創業街路口改善工程	巧明街、鴻圖道 (第一階段) 創業街路口 (第二階段)	22年11月 [22年12月] [24年03月]	[24年01月] 24年12月 25年04月	100% 70% 75%	第一階段工程(巧明街及鴻圖道路路口改善工程)已完成。 工程已展開。由於工程期間遇到新的地下管道設施，本署正與相關公用事業機構協商改道方案。	羅淳哲 先生 (2399 2459)	薛旻浩 先生 (3525 0270)
2	WR/23/00696	將現有行人輔助線改為交通燈號行人過路處	安秀道近瑪利諾中學	23年12月 [24年04月]	24年09月 24年10月 24年12月 25年02月	60% 90%	工程已展開。 交通燈號行人過路處的建造工程已大致完成，機電工程署將會安裝交通燈號及進行相關測試，預計可於2月啟用。	陳展揚 先生 (2399 2732)	葉沃增 先生 (2707 7417)
3	WR/24/00116	調整夜間路旁貨車泊車位的時間	海濱道	[24年10月]	25年01月 [24年12月]	20% 100%	正進行有關工作的前期工作。 工程已完成。	羅淳哲 先生 (2399 2459)	吳卓衡 先生 (2707 7341)
4	WR/24/00120	加設夜間路旁巴士及貨車泊車位	偉業街近海濱道公園	[24年10月]	25年01月 [24年12月]	20% 100%	正進行有關工作的前期工作。 工程已完成。	羅淳哲 先生 (2399 2459)	吳卓衡 先生 (2707 7341)
5	WR/24/00096	加設夜間路旁巴士及貨車泊車位	安秀道	[24年08月]	24年11月 [24年12月]	20% 100%	正進行有關工作的前期工作。 工程已完成。	李日新 先生 (2399 2513)	吳卓衡 先生 (2707 7341)
6	WR/24/00386	調整夜間路旁貨車泊車位的時間	鴻圖道	24年09月 [24年10月]	[24年12月]	50% 100%	正進行有關工作的前期工作。 工程已完成。	羅淳哲 先生 (2399 2459)	吳卓衡 先生 (2707 7341)
7	WR/24/01154	加設夜間路旁貨車及巴士泊車位	秀茂坪道	[24年11月]	25年03月	0% 10%	正進行有關工程的前期工作。	陳展揚 先生 (2399 2732)	葉沃增 先生 (2707 7417)
8	WR/24/01149	加設黃色影綫道路標記	月華街	[24年11月]	25年02月	0% 10%	正進行有關工程的前期工作。	陳展揚 先生 (2399 2732)	葉沃增 先生 (2707 7417)
9	WR/24/01264	加設提示交通標誌及雙黃線	月華街	[24年11月]	25年02月	0% 10%	正進行有關工程的前期工作。	陳展揚 先生 (2399 2732)	葉沃增 先生 (2707 7417)
10	WR/23/00888	加設路旁電單車泊車位	嘉榮街	[24年12月]	25年04月	0% 10%	正進行有關工程的前期工作。	劉麗瑜 女士 (2399 2502)	葉沃增 先生 (2707 7417)
11	WR/23/01143	加設行人輔助線	四山街/草園街	25年01月 25年02月	25年06月	0%	正進行有關工程的前期工作。	劉麗瑜 女士 (2399 2502)	葉沃增 先生 (2707 7417)
12	WR/24/00525	調整夜間路旁貨車泊車位的時間	高輝道	[24年10月]	[24年12月]	0% 100%	正進行有關工作的前期工作。 工程已完成。	劉麗瑜 女士 (2399 2502)	葉沃增 先生 (2707 7417)
13	WR/24/01555	加設「學校」警告交通標誌	慶田街	[25年01月]	25年03月	0% 10%	正進行有關工程的前期工作。	劉麗瑜 女士 (2399 2502)	葉沃增 先生 (2707 7417)

截至2025年1月7日


編號	項目編號	擬建的交通改善工程項目	地點	預期動工日期 [實際動工日期]	預期完工日期 [實際完工日期]	工程進度	詳細備註	運輸署工程師 姓名(電話)	路政署工程師 姓名(電話)
14	WR/24/01595	加設臨時公共小巴路旁泊位	觀塘道東行輔助路	[25年01月]	25年03月	0% 10%	正進行有關工程的前期工作。	羅淳哲 先生 (2399 2459)	葉沃增 先生 (2707 7417)
15	WR/24/01751	延長全日不准停車限制區	駿業街(近偉業街路口)	25年01月 [24年12月]	25年02月 [24年12月]	0% 100%	正進行有關工作的前期工作。 工程已完成。	羅淳哲 先生 (2399 2459)	吳卓衡 先生 (2707 7341)
16	WR/24/01630	加設小巴士站	坪石公共運輸交匯處 一樓	25年01月	25年06月	0%	正進行有關工程的前期工作。	李日新 先生 (2399 2513)	吳卓衡 先生 (2707 7341)
17	WR/23/02481	加設路旁電單車泊車位 (地下勘探工作)	康寧道	[24年11月]	25年01月 [24年12月]	10% 100%	正進行有關工作的前期工作。 工程已完成。	李日新 先生 (2399 2513)	葉沃增 先生 (2707 7417)
18	WR/24/00993	加設提示交通標誌及全日不准停車限制區	鯉魚門道近高超道	[25年01月]	[25年01月]	100%	工程已完成。	劉麗瑜 女士 (2399 2502)	葉沃增 先生 (2707 7417)
19	WR/24/02080	加設路旁電單車泊車位 (地下勘探工作)	鯉魚門道近高超道	25年05月	25年07月	0%	正進行有關工程的前期工作。	劉麗瑜 女士 (2399 2502)	葉沃增 先生 (2707 7417)
20	WR/24/01380	移除部分行人路欄杆	牛頭角道(牛頭角青少年綜合服務中心對面)	25年02月	25年03月	0%	正進行有關工程的前期工作。	李日新 先生 (2399 2513)	葉沃增 先生 (2707 7417)
21	WR/24/00270	加設路旁電單車泊車位	福淘街	25年04月	25年06月	0%	正進行有關工程的前期工作。	李日新 先生 (2399 2513)	吳卓衡 先生 (2707 7341)
22	WR/24/01312	加設行人路欄杆	振華道 (普華樓對面)	25年03月	25年05月	0%	正進行有關工程的前期工作。	李日新 先生 (2399 2513)	葉沃增 先生 (2707 7417)
23	WR/23/01429	30公里低速行車限制區相關加設道路標記和交通標誌工作	輔仁街、瑞和街及崇仁街	25年06月	25年08月	0%	正進行有關工程的前期工作。	李日新 先生 (2399 2513)	葉沃增 先生 (2707 7417)
24	WR/24/01575	加設「前面有殘疾人士」交通標誌	安秀道 (近安健道路口)	25年02月	25年03月	0%	正進行有關工程的前期工作。	李日新 先生 (2399 2513)	吳卓衡 先生 (2707 7341)
25	WR/24/00474	加設夜間路旁商用車輛泊車位	順利邨道	25年03月	25年05月	0%	正進行有關工程的前期工作。	李日新 先生 (2399 2513)	吳卓衡 先生 (2707 7341)
26	WR/24/00209	加設夜間路旁商用車輛泊車位	安茵街	25年03月	25年05月	0%	正進行有關工程的前期工作。	李日新 先生 (2399 2513)	吳卓衡 先生 (2707 7341)
27	WR/24/02095	擴闊行人路	啟田道近藍田 (西區) 社區中心	25年07月	26年03月	0%	正進行有關工程的前期工作。	劉麗瑜 女士 (2399 2502)	葉沃增 先生 (2707 7417)

備註: 更新的資料以斜體紅字顯示



PROPOSED METHOD OF CONTROL FOR JUNCTION OF HUNG TO ROAD / HOW MING STREET (J4)

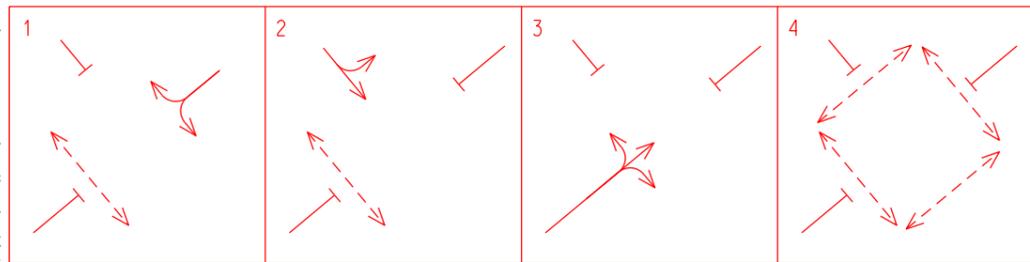

PROPOSED METHOD OF CONTROL FOR JUNCTION OF HOW MING STREET / CHONG YIP STREET (J3)

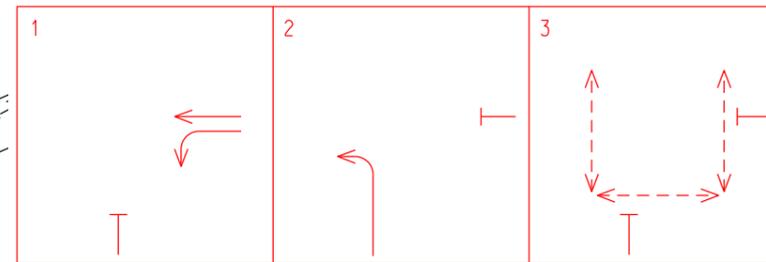

Item 1

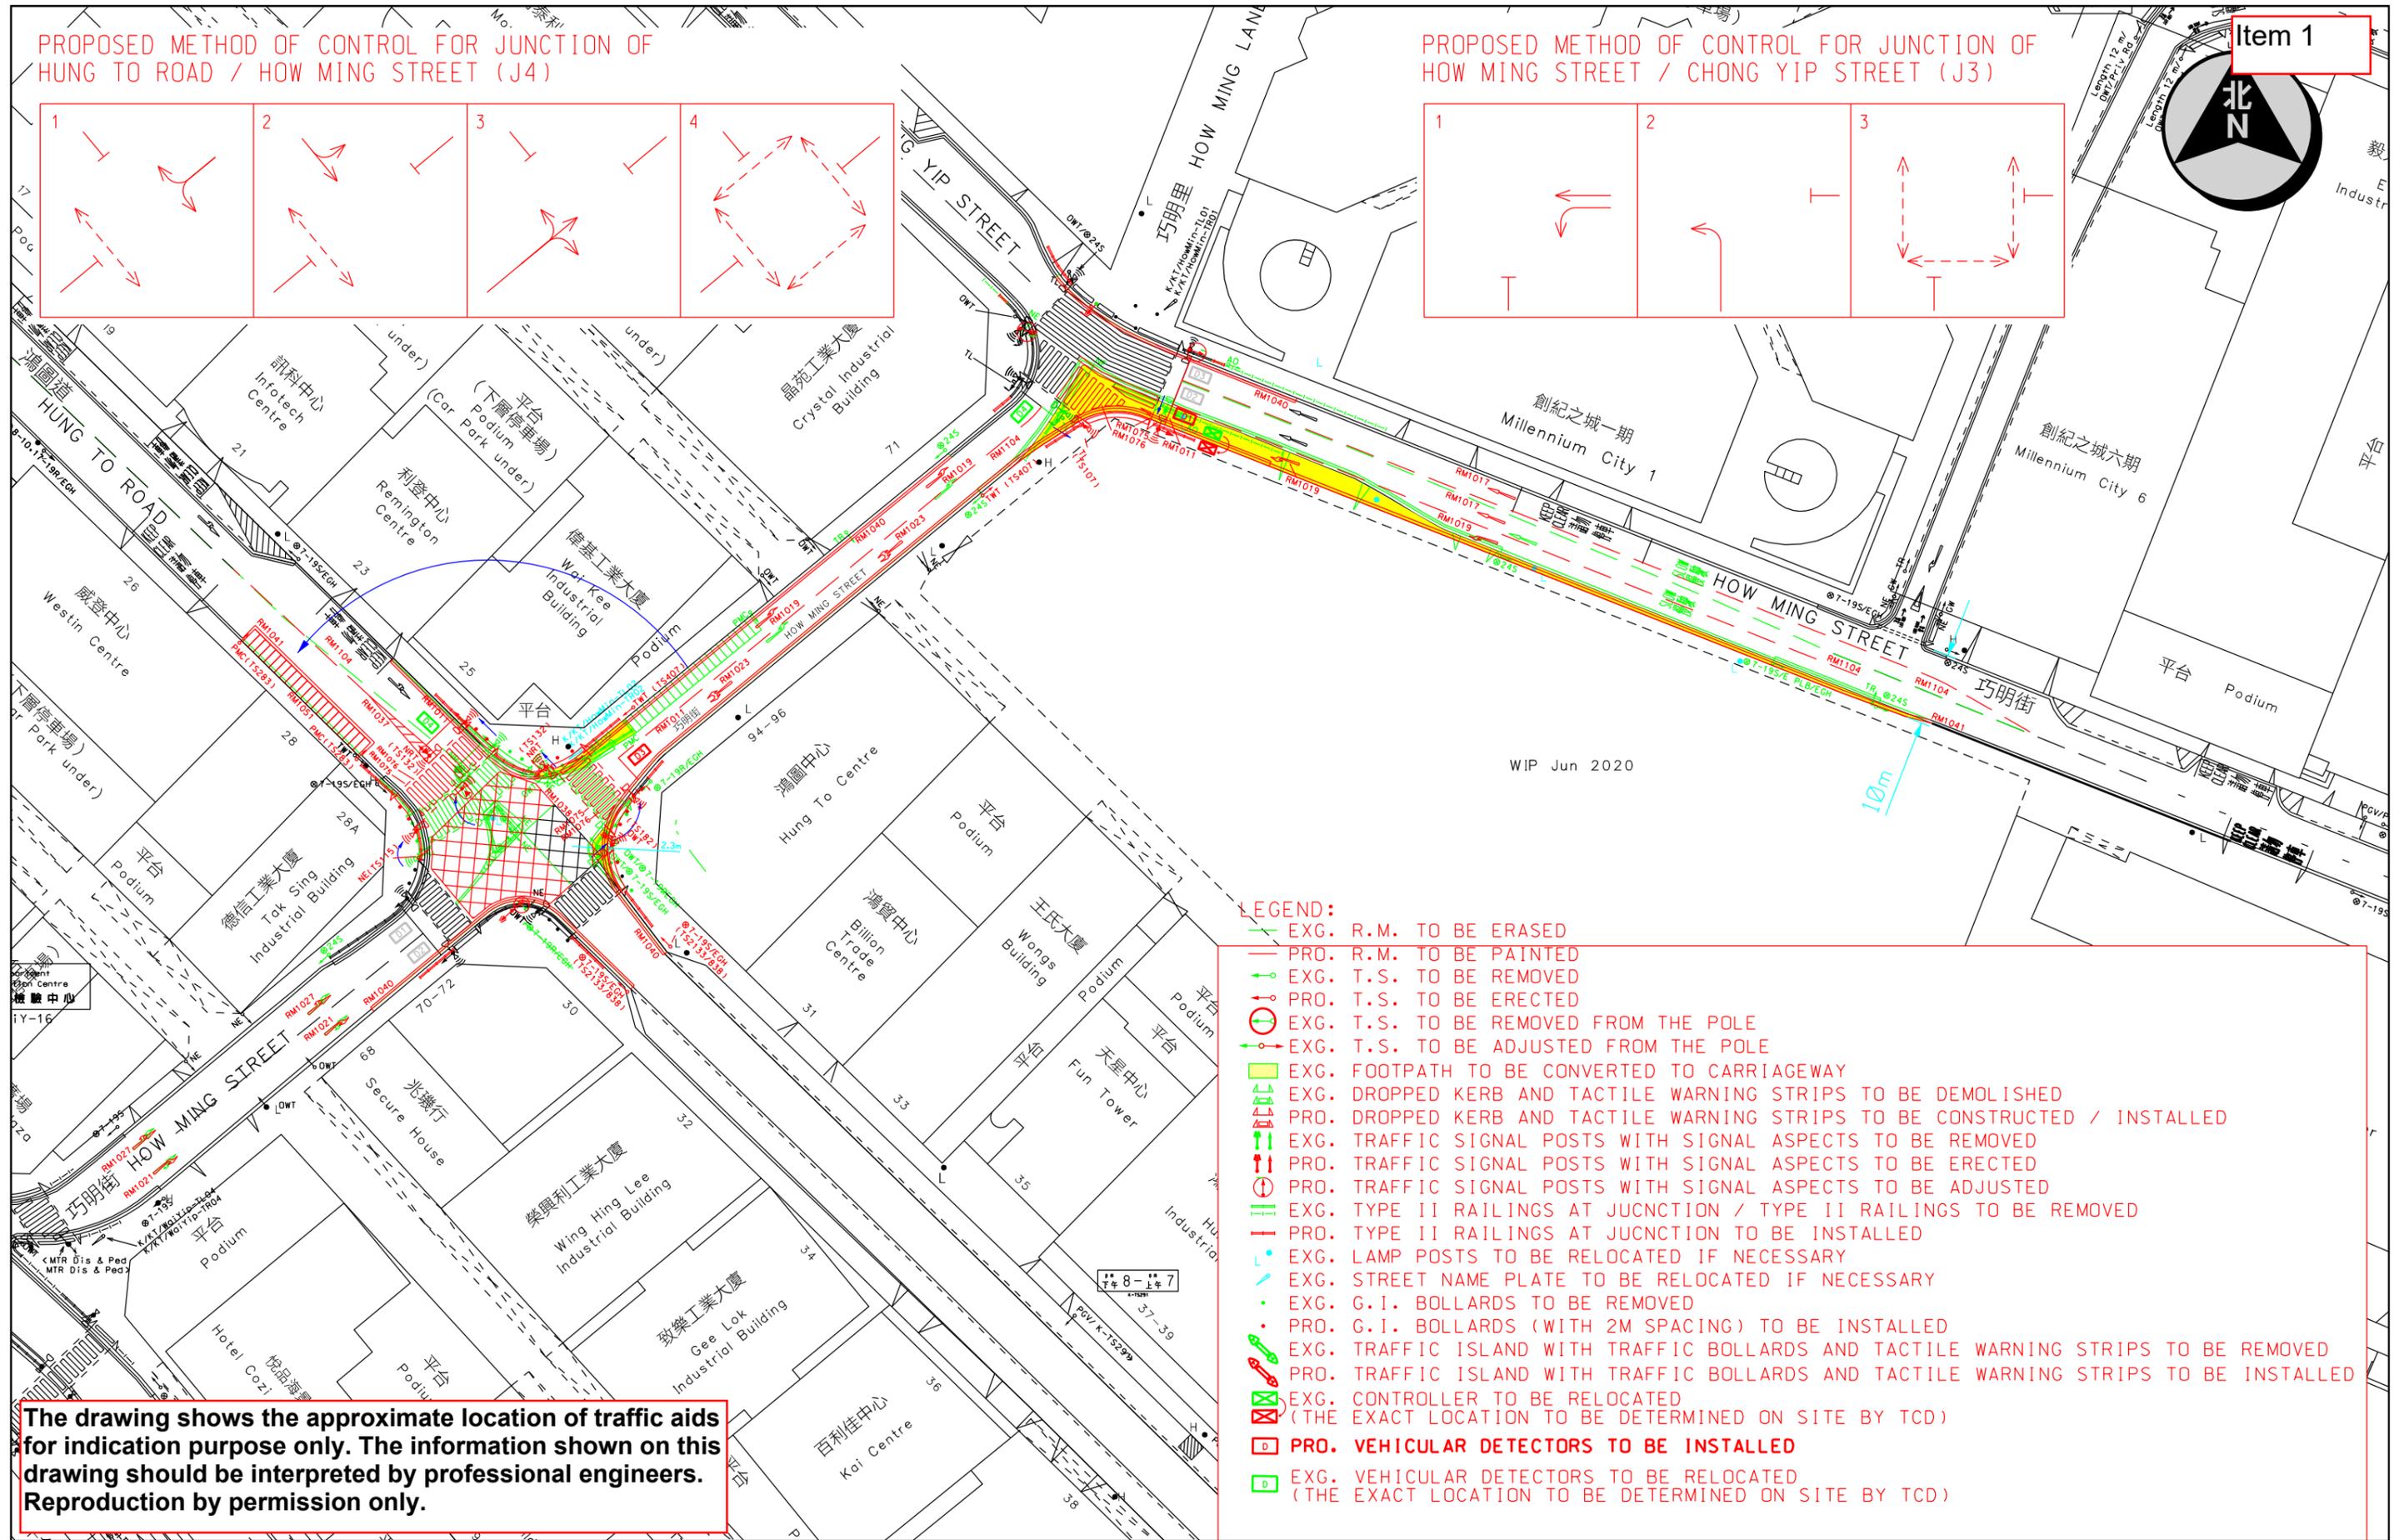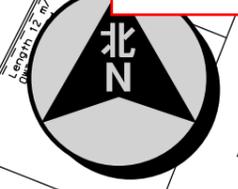

- LEGEND:**
- EXG. R.M. TO BE ERASED
 - PRO. R.M. TO BE PAINTED
 - EXG. T.S. TO BE REMOVED
 - PRO. T.S. TO BE ERECTED
 - EXG. T.S. TO BE REMOVED FROM THE POLE
 - EXG. T.S. TO BE ADJUSTED FROM THE POLE
 - ▭ EXG. FOOTPATH TO BE CONVERTED TO CARRIAGEWAY
 - ▭ EXG. DROPPED KERB AND TACTILE WARNING STRIPS TO BE DEMOLISHED
 - ▭ PRO. DROPPED KERB AND TACTILE WARNING STRIPS TO BE CONSTRUCTED / INSTALLED
 - ▭ EXG. TRAFFIC SIGNAL POSTS WITH SIGNAL ASPECTS TO BE REMOVED
 - ▭ PRO. TRAFFIC SIGNAL POSTS WITH SIGNAL ASPECTS TO BE ERECTED
 - ▭ PRO. TRAFFIC SIGNAL POSTS WITH SIGNAL ASPECTS TO BE ADJUSTED
 - ▭ EXG. TYPE II RAILINGS AT JUNCTION / TYPE II RAILINGS TO BE REMOVED
 - ▭ PRO. TYPE II RAILINGS AT JUNCTION TO BE INSTALLED
 - ▭ EXG. LAMP POSTS TO BE RELOCATED IF NECESSARY
 - ▭ EXG. STREET NAME PLATE TO BE RELOCATED IF NECESSARY
 - EXG. G.I. BOLLARDS TO BE REMOVED
 - PRO. G.I. BOLLARDS (WITH 2M SPACING) TO BE INSTALLED
 - ▭ EXG. TRAFFIC ISLAND WITH TRAFFIC BOLLARDS AND TACTILE WARNING STRIPS TO BE REMOVED
 - ▭ PRO. TRAFFIC ISLAND WITH TRAFFIC BOLLARDS AND TACTILE WARNING STRIPS TO BE INSTALLED
 - ▭ EXG. CONTROLLER TO BE RELOCATED (THE EXACT LOCATION TO BE DETERMINED ON SITE BY TCD)
 - ▭ PRO. VEHICULAR DETECTORS TO BE INSTALLED
 - ▭ EXG. VEHICULAR DETECTORS TO BE RELOCATED (THE EXACT LOCATION TO BE DETERMINED ON SITE BY TCD)

The drawing shows the approximate location of traffic aids for indication purpose only. The information shown on this drawing should be interpreted by professional engineers. Reproduction by permission only.



TRAFFIC ENGINEERING (KLN.) DIV.

Location: J/O How Ming Street and Hung To Road / Chong Yip Street

Survey Sheet No.: K11Q18C



Scale: 1:800 (A3)

Drawing No.: K210028.01B

WRF NO. WR/HY/TE/KL/21/01551
WR/EM/TE/KL/21/00098

Date: 16-03-2022

PROPOSED MOC

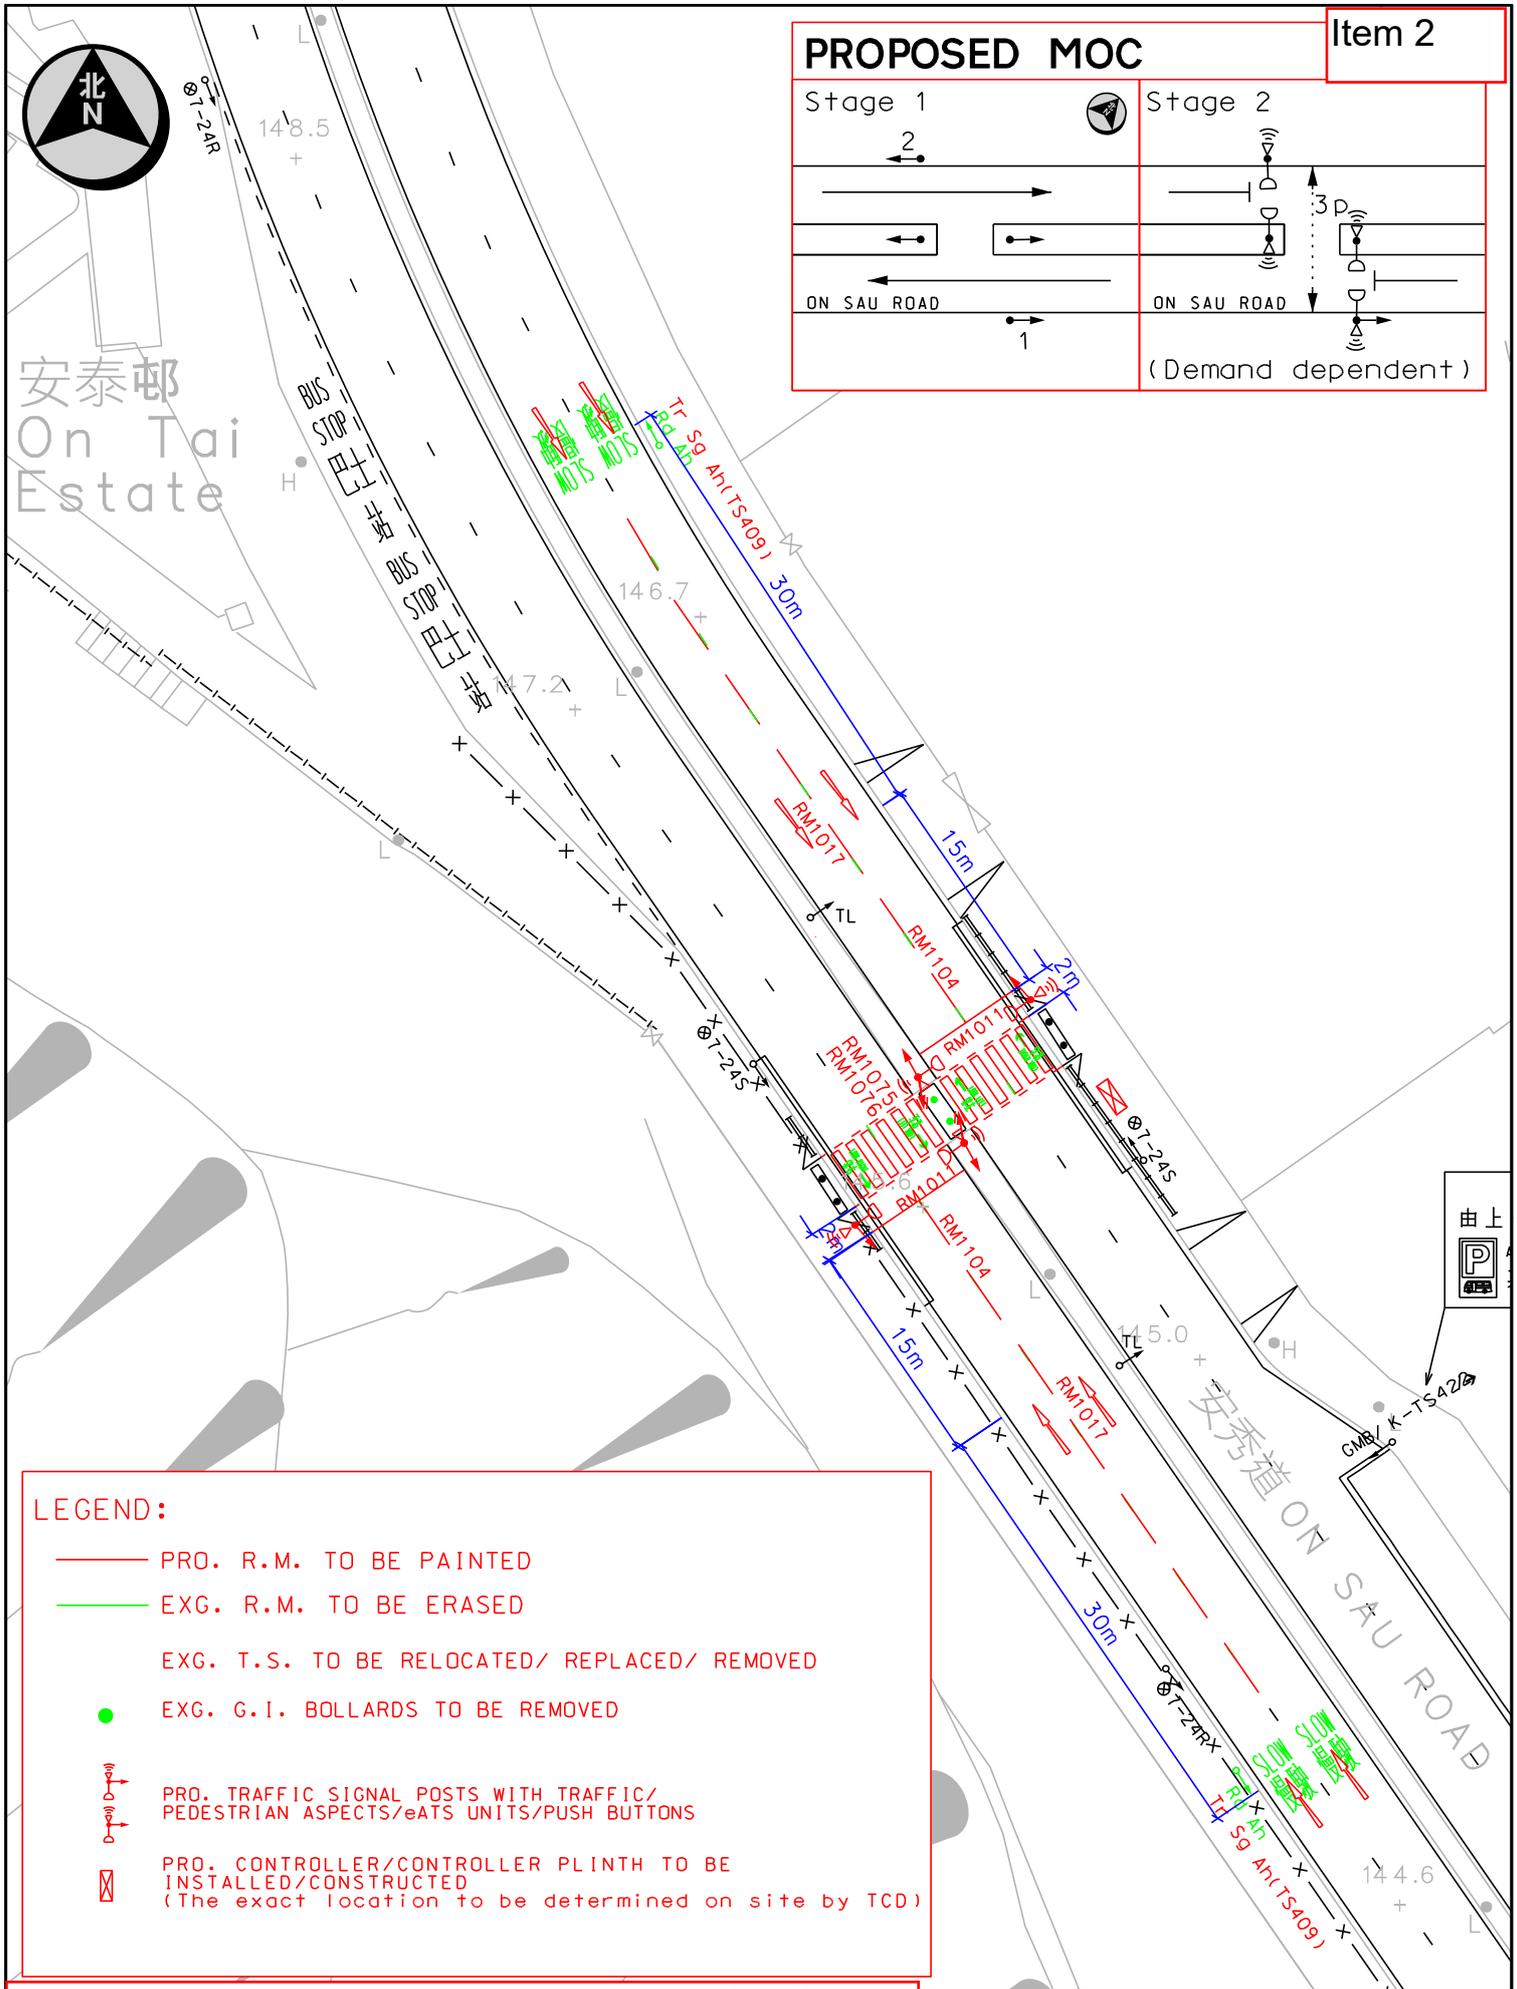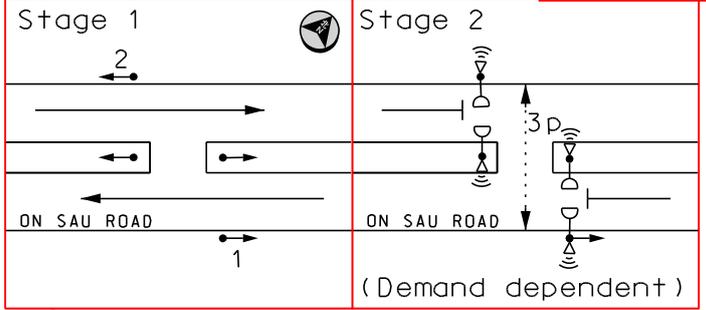

LEGEND:

- PRO. R.M. TO BE PAINTED
- EXG. R.M. TO BE ERASED
- EXG. T.S. TO BE RELOCATED/ REPLACED/ REMOVED
- EXG. G.I. BOLLARDS TO BE REMOVED
- PRO. TRAFFIC SIGNAL POSTS WITH TRAFFIC/ PEDESTRIAN ASPECTS/eATS UNITS/PUSH BUTTONS
- PRO. CONTROLLER/CONTROLLER PLINTH TO BE INSTALLED/CONSTRUCTED
(The exact location to be determined on site by TCD)

The drawing shows the approximate location of traffic aids for indication purpose only. The information shown on this drawing should be interpreted by professional engineers. Reproduction by permission only.

Survey Sheet No. 11NE13D	Scale: 1 : 500 (A4)
Drawing No. K210277.01A	Date: 09/03/2023



Goods vehicles
of length over 6m only
祇准車長逾六米貨車

H-TS445

Mon - Sat 7 pm - 7 am,
General Holidays
星期一至星期六
下午七時至上午七時,
公眾假期

K-TS574

Goods vehicles
of length over 6m only
祇准車長逾六米貨車

H-TS445


Mon - Sat 7 pm - 7 am,
General Holidays
星期一至星期六
下午七時至上午七時,
公眾假期

K-TS574

The drawing shows the approximate location of traffic aids
for indication purpose only. The information shown on this
drawing should be interpreted by professional engineers.
Reproduction by permission only.


LEGEND:

 EXG. T.S. TO BE REPLACED

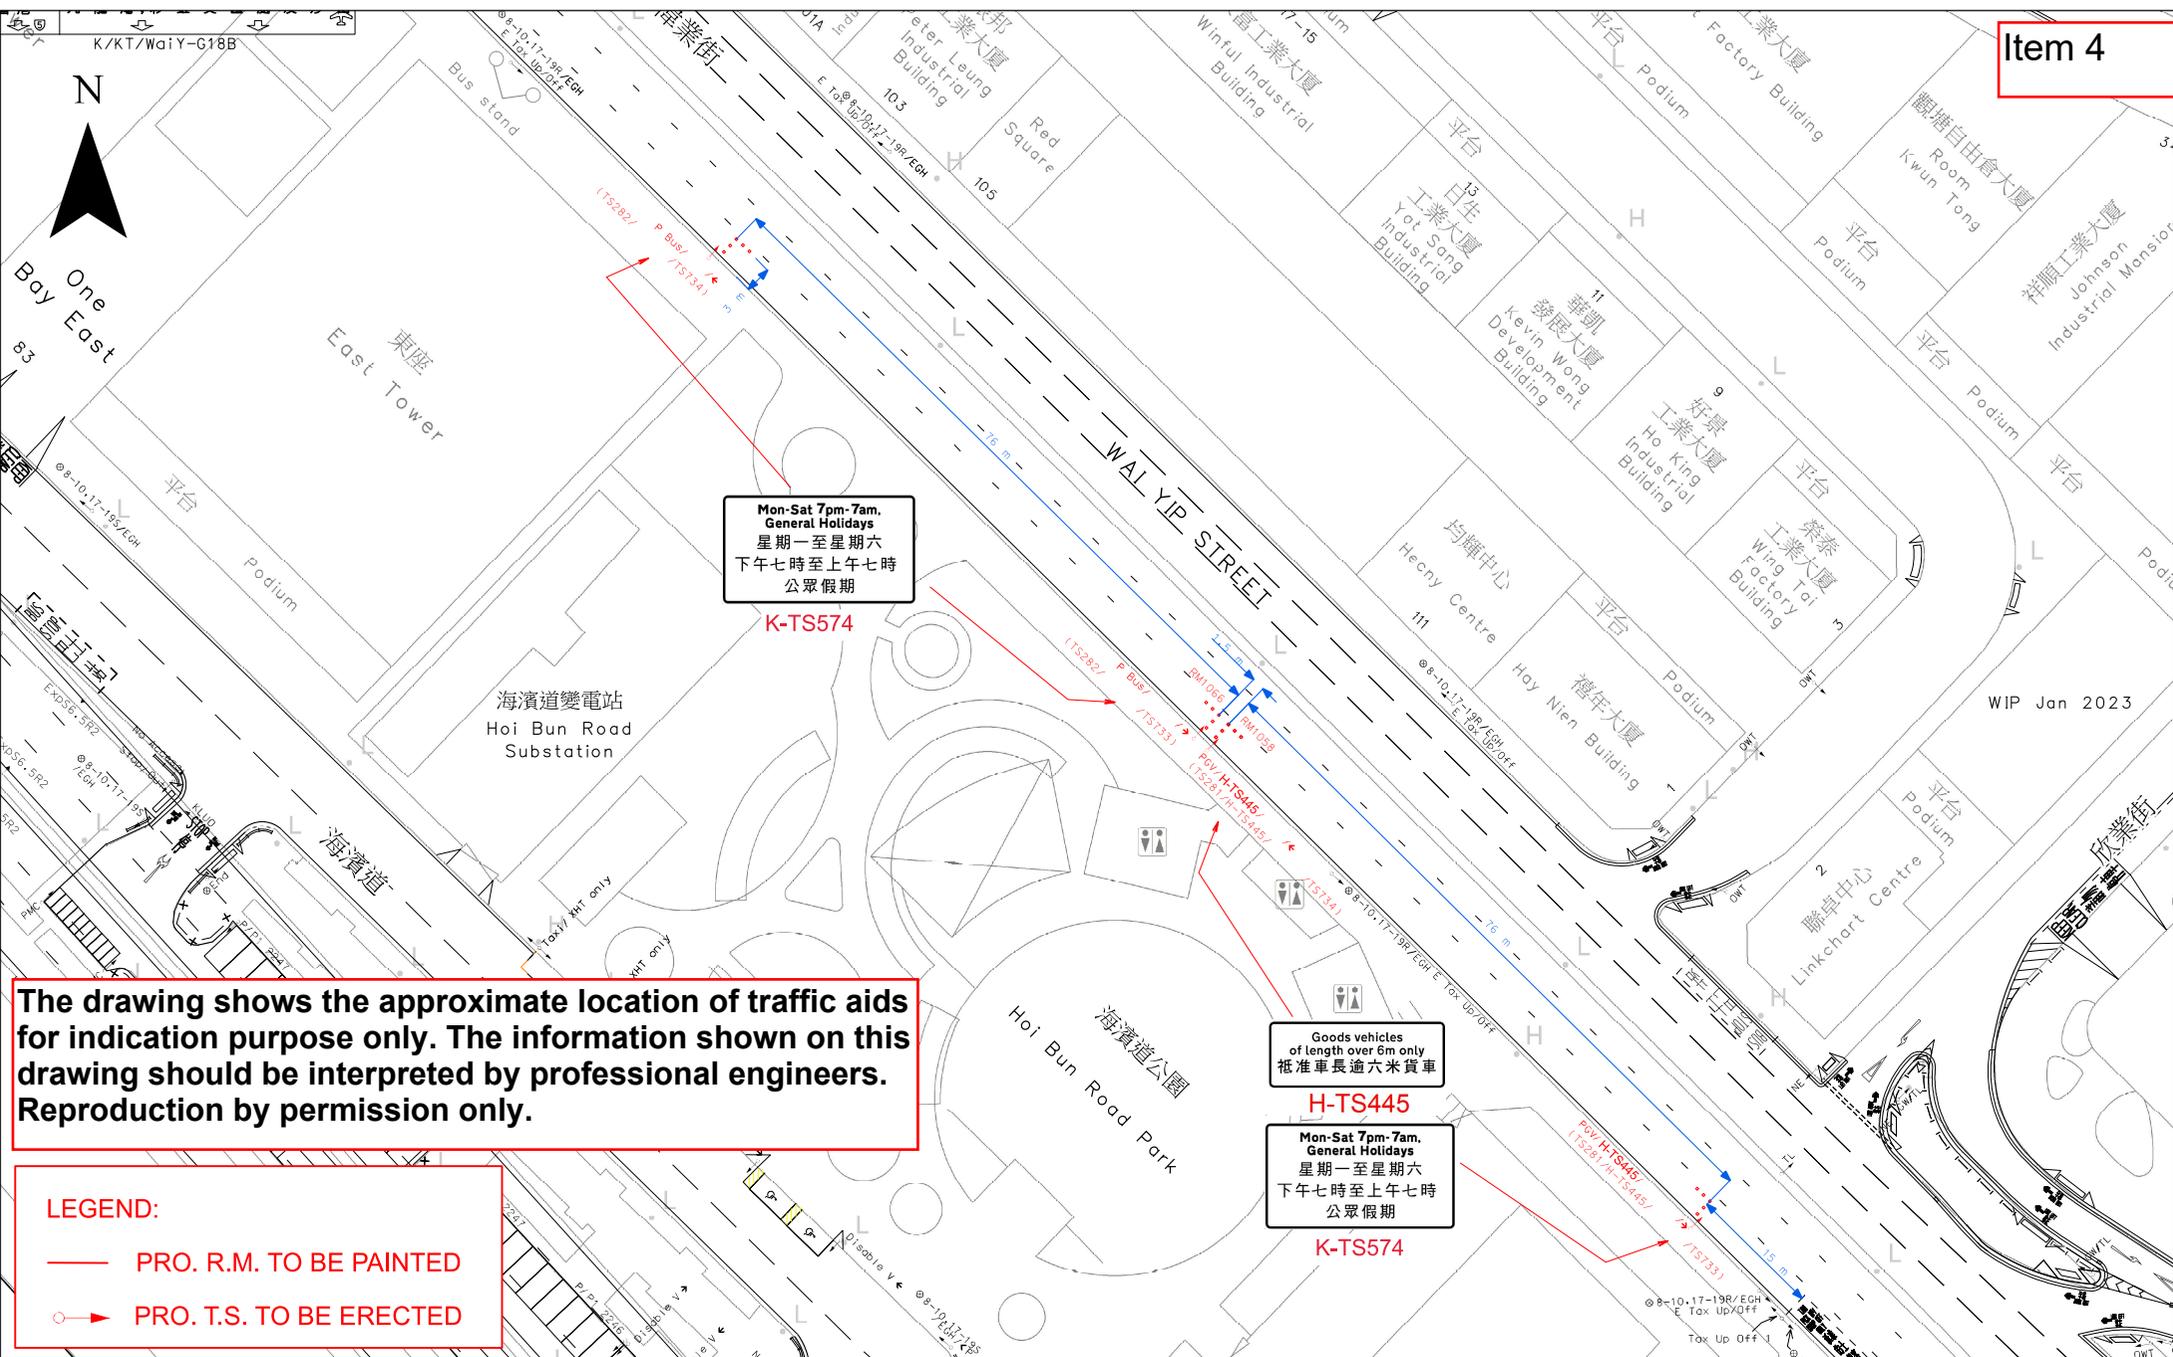

LEGEND:
 — PRO. R.M. TO BE PAINTED
 ○▶ PRO. T.S. TO BE ERRECTED


 <p>運輸署 Transport Department</p>	<p>TRAFFIC ENGINEERING (KLN) DIV.</p>	<p>Location: Wai Yip Street near Hoi Bun Road Park</p>			<p>WRF.NO. WR/HY/TE/KL/24/00120</p>
		<p>Survey Sheet No. K11Q17D</p>	<p>Scale: 1:600 (A3)</p>	<p>Drawing No. K230983.01</p>	<p>Date: 14.08.2023</p>

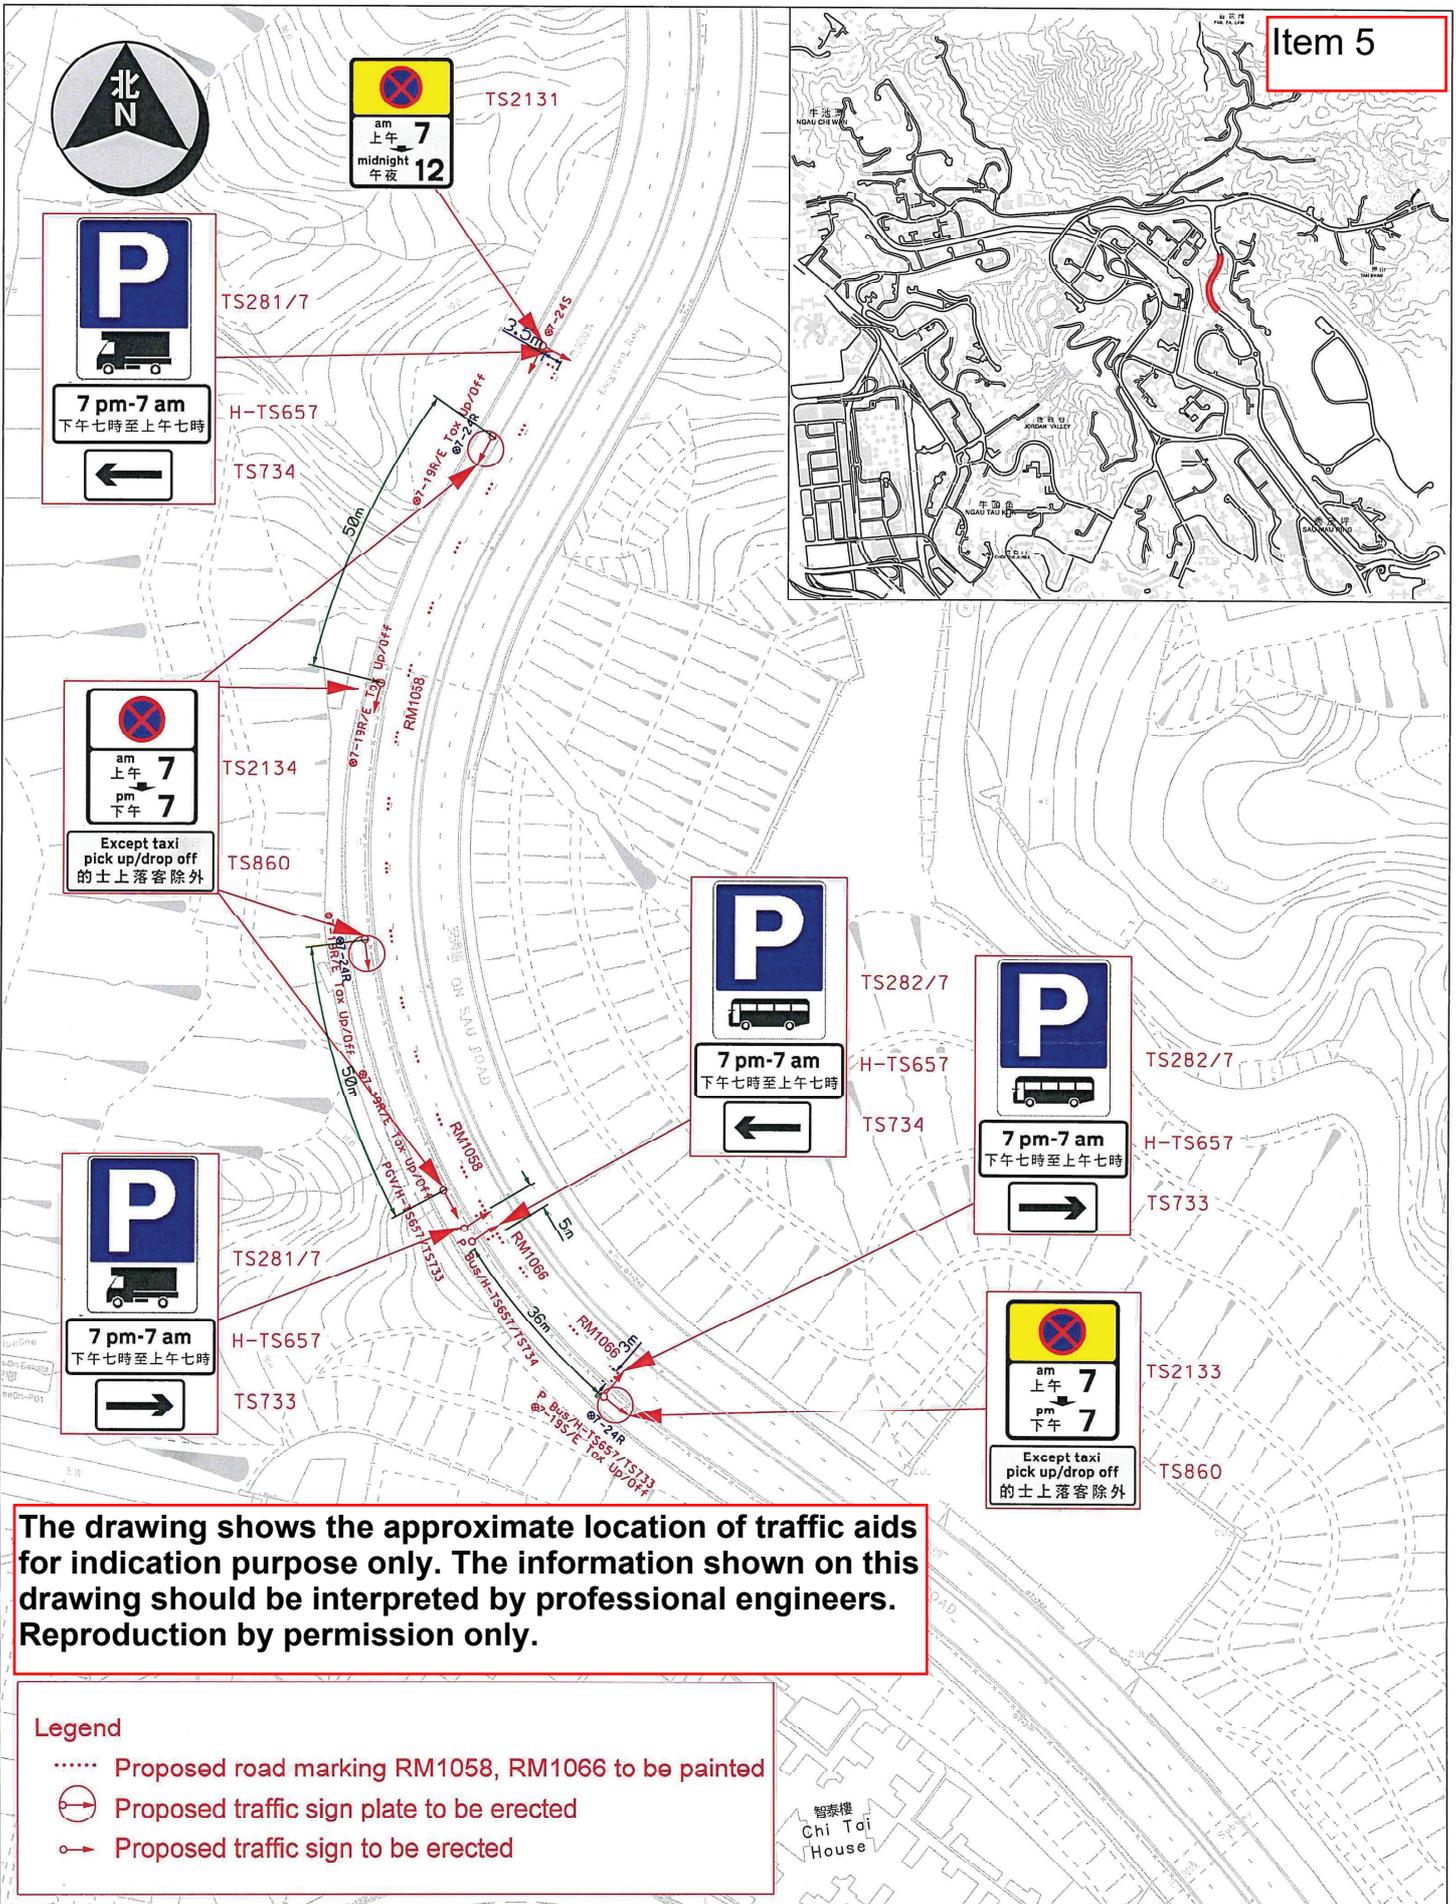

The drawing shows the approximate location of traffic aids for indication purpose only. The information shown on this drawing should be interpreted by professional engineers. Reproduction by permission only.

- Legend**
- Proposed road marking RM1058, RM1066 to be painted
 - ⊘ Proposed traffic sign plate to be erected
 - ➔ Proposed traffic sign to be erected


Location : On Sau Road (Night-Time GV Parking)		Survey Sheet No. K11Q13B	Scale: 1 : 1000 (A3)
 運輸署 Transport Department	TRAFFIC ENGINEERING (KLN.) DIV.	Drawing No. K231039.01D	Date 5-Feb-2024
	WRF NO. WR/HY/TE/KL/24/00096 WR/CS/TE/KL/24/00017		

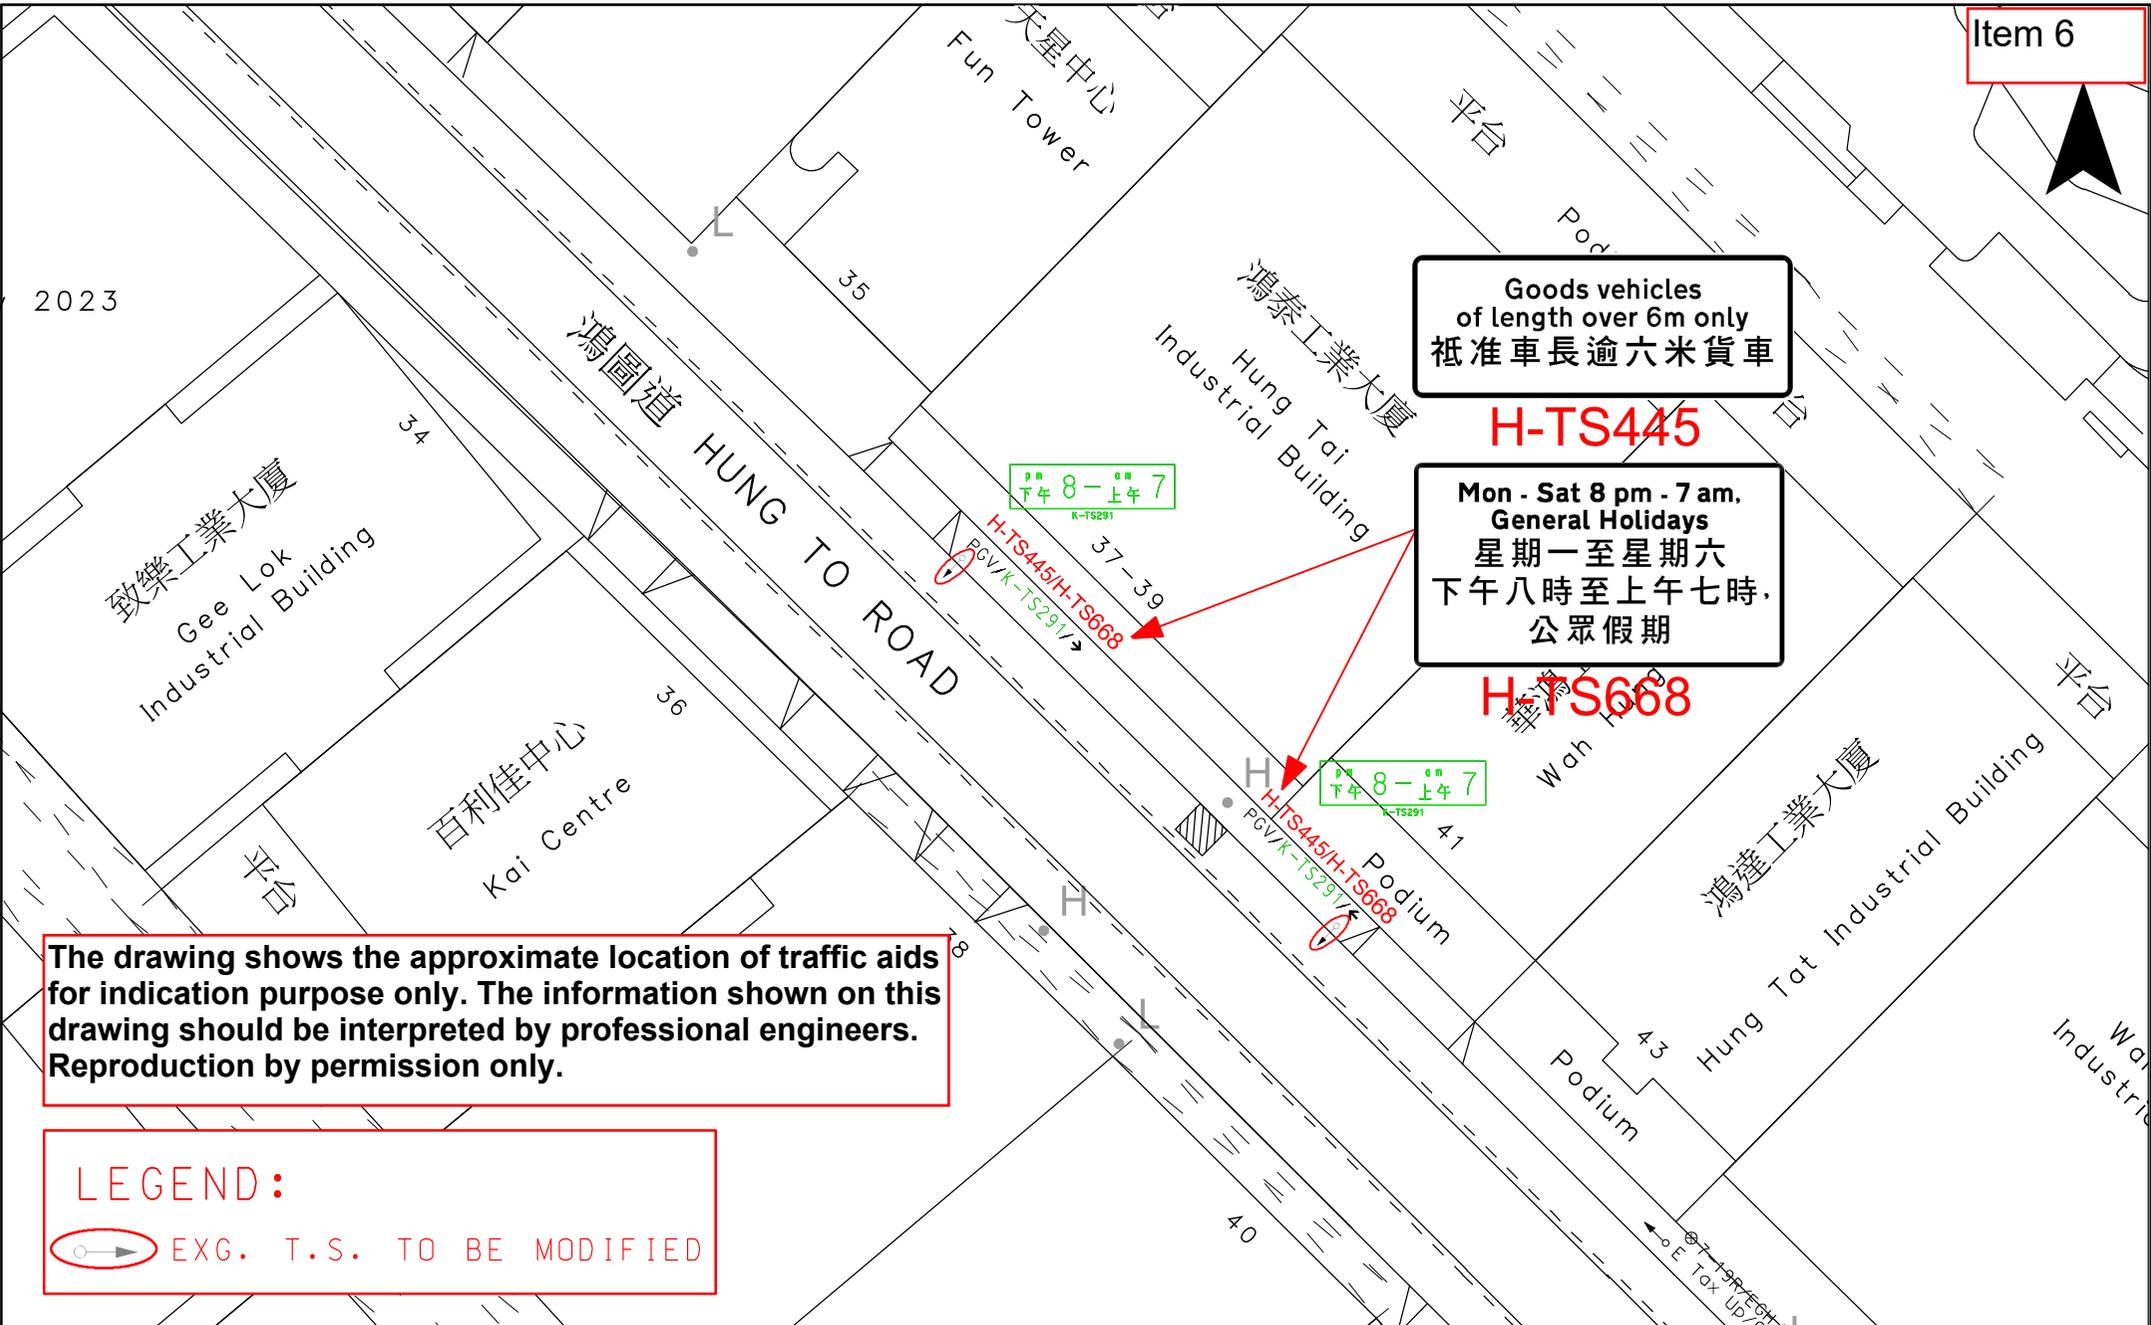

The drawing shows the approximate location of traffic aids for indication purpose only. The information shown on this drawing should be interpreted by professional engineers. Reproduction by permission only.

LEGEND:
 EXG. T.S. TO BE MODIFIED

 <p>運輸署 Transport Department</p>	<p>TRAFFIC ENGINEERING (KLN) DIV.</p>	<p>Location: Hung To Road near Hung Tai Industrial Building</p>			<p>WRF No. WR/HY/TE/KL/24/00386</p>
		<p>Survey Sheet No. K11Q18C</p>	<p>Scale: 1:500 (A4)</p>	<p>Drawing No. K230877.01</p>	<p>Date: 04-03-2024</p>

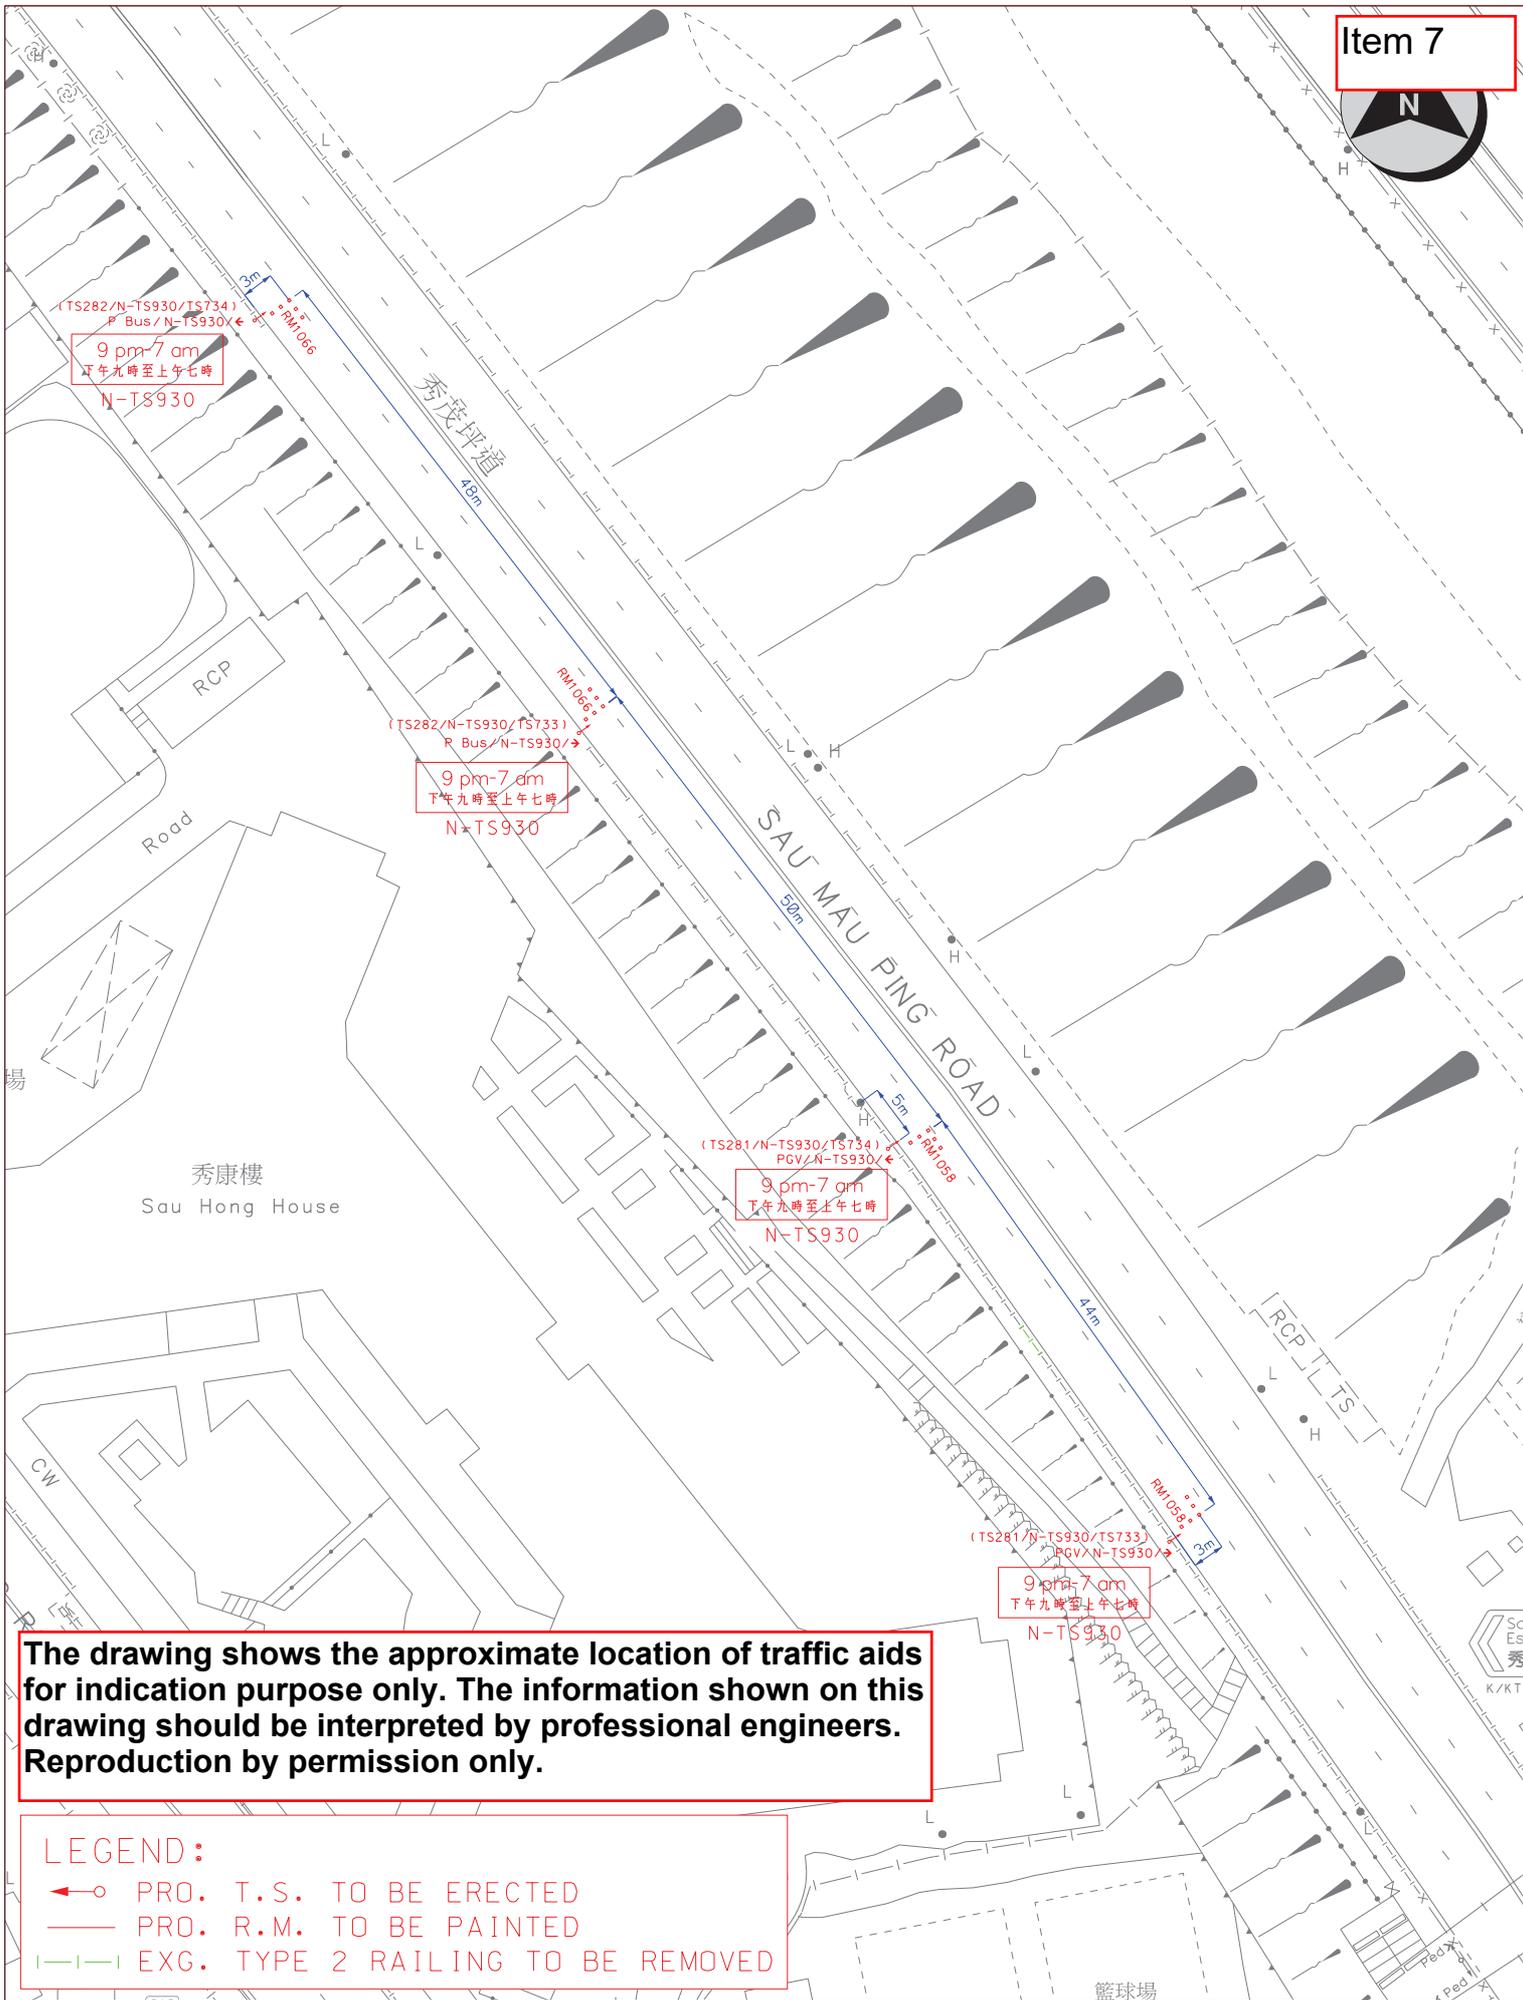

The drawing shows the approximate location of traffic aids for indication purpose only. The information shown on this drawing should be interpreted by professional engineers. Reproduction by permission only.


- LEGEND:**
- ←○ PRO. T.S. TO BE ERECTED
 - PRO. R.M. TO BE PAINTED
 - |-|-| EXG. TYPE 2 RAILING TO BE REMOVED

Location : Sau Mau Ping Road near Sau Hong House		Survey Sheet No. K11Q13D, 18B	Scale 1 : 500 (A3)
 運輸署 Transport Department	TRAFFIC ENGINEERING (KLN.) DIV.	WRF NO. WR/HY/TE/KL/24/01154	Drawing No. K240066.01A
			Date 24/05/2024



西貢
Kwun Tong
觀塘
Tseung Kwan O
將軍澳

K/K1/OnSau-12

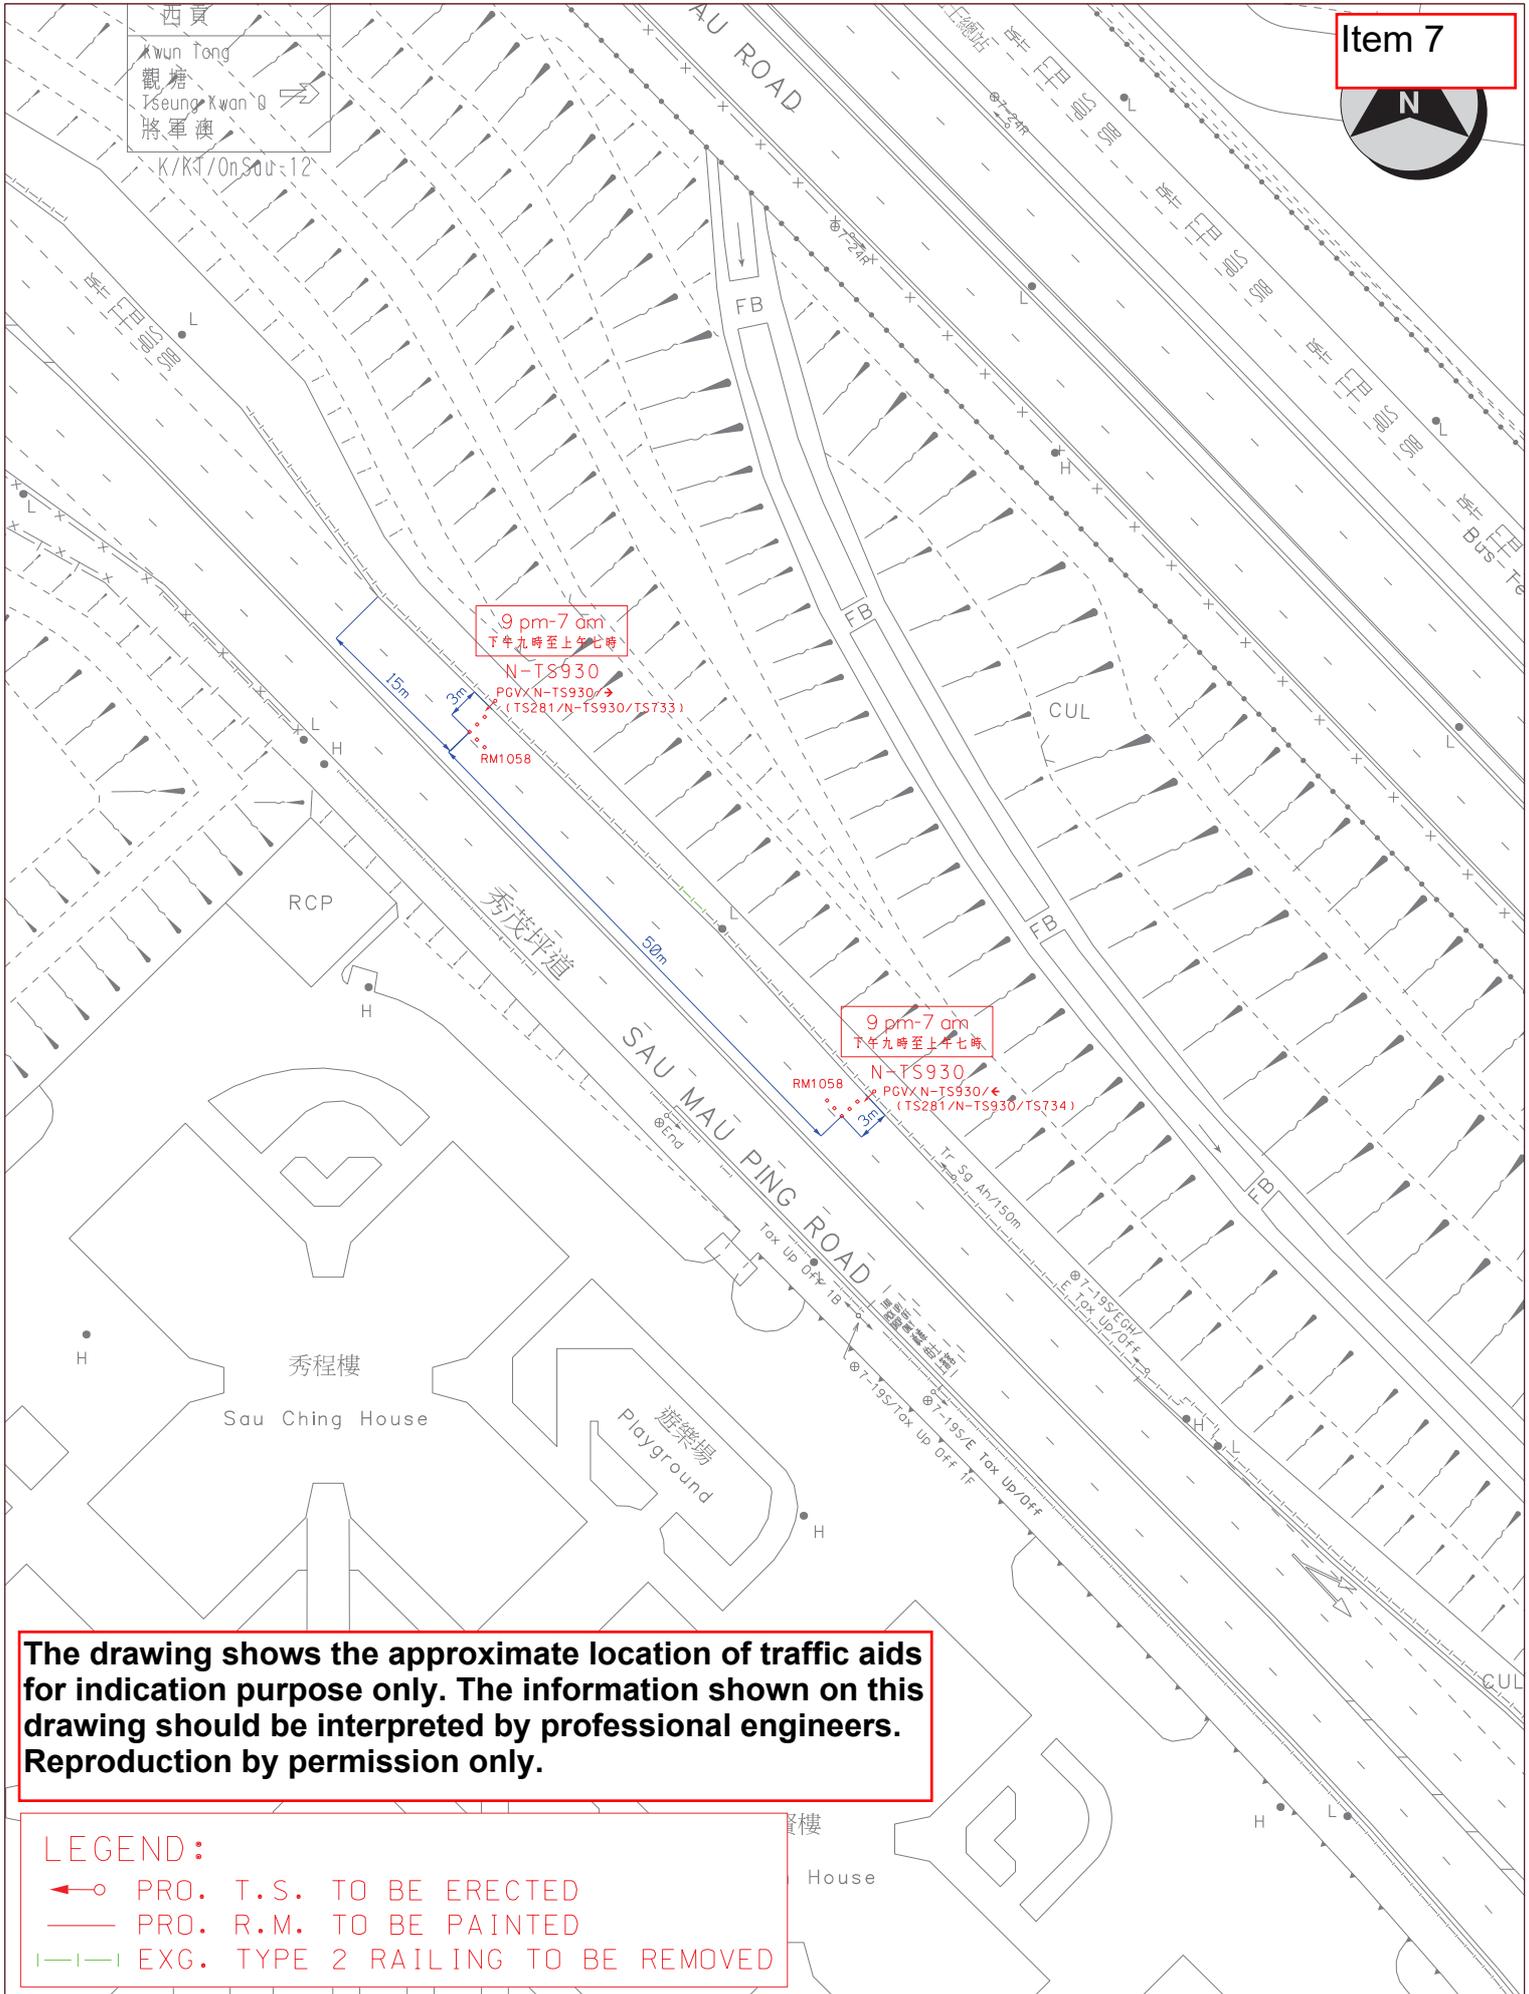

The drawing shows the approximate location of traffic aids for indication purpose only. The information shown on this drawing should be interpreted by professional engineers. Reproduction by permission only.

LEGEND:

-  PRO. T.S. TO BE ERECTED
-  PRO. R.M. TO BE PAINTED
-  EXG. TYPE 2 RAILING TO BE REMOVED

Location : Sau Mau Ping Road near Sau Ching House

Survey Sheet No.
K11Q19A

Scale
1 : 500 (A3)



TRAFFIC ENGINEERING
(KLN.) DIV.


WRF NO.
WR/HY/TE/KL/24/01154

Drawing No.
K240067.01A

Date
24/05/2024




Restricted Road
Entry and Parking of
Vehicles Restricted
限制駛入
限制車輛駛入
及停泊

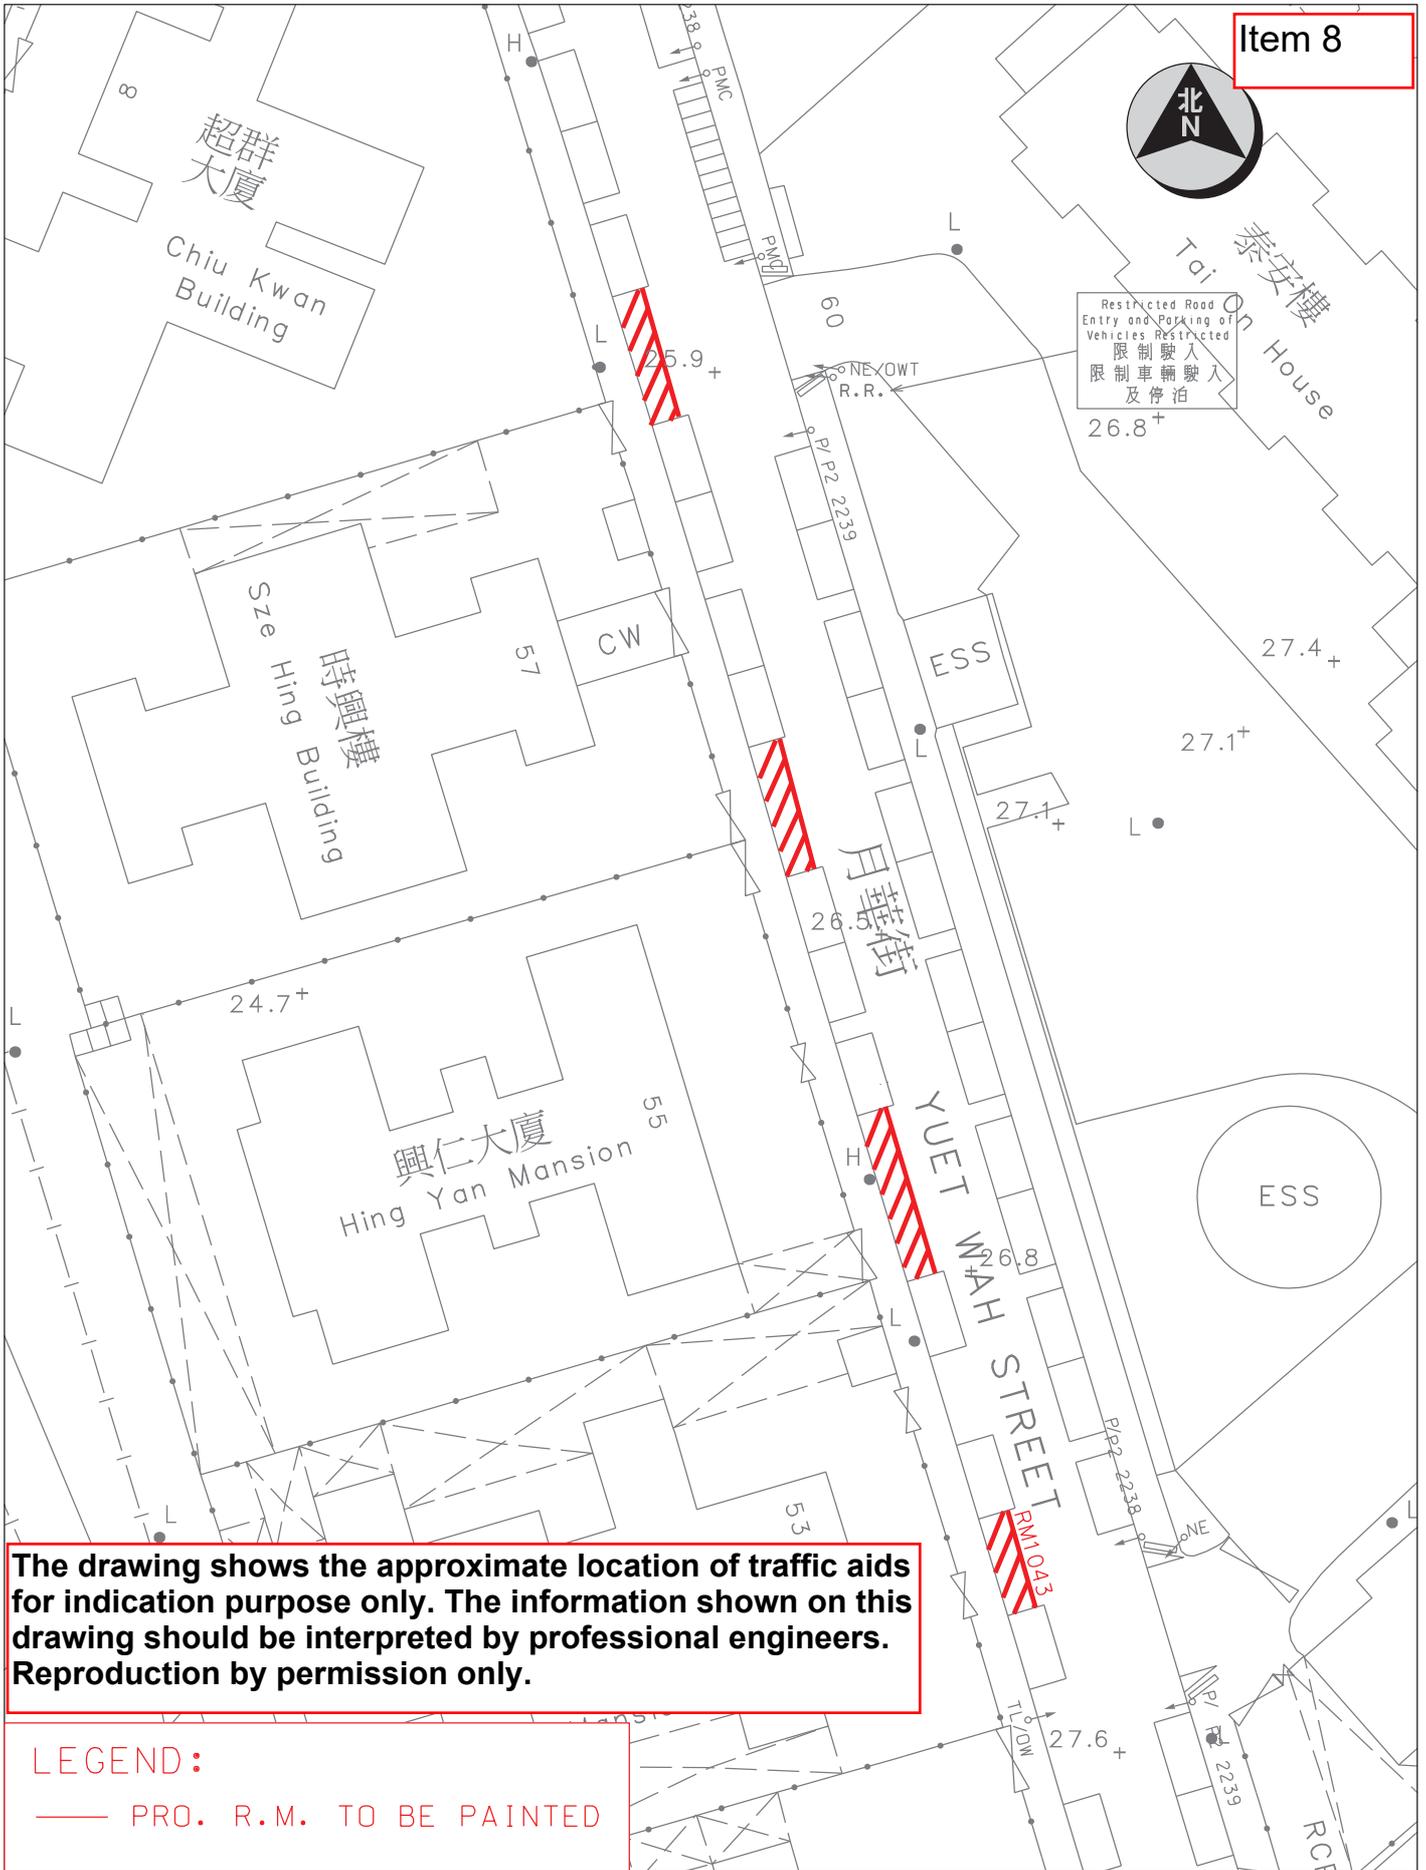

The drawing shows the approximate location of traffic aids for indication purpose only. The information shown on this drawing should be interpreted by professional engineers. Reproduction by permission only.

LEGEND:
—— PRO. R.M. TO BE PAINTED


Location : Yuet Wah Street near Sze Hing Building		Survey Sheet No. K11Q18D	Scale 1 : 500 (A4)
 運輸署 Transport Department	TRAFFIC ENGINEERING (KLN.) DIV.	WRF NO. WR/HY/TE/KL/24/01149	Drawing No. K240494.01A
			Date 2-7-2024

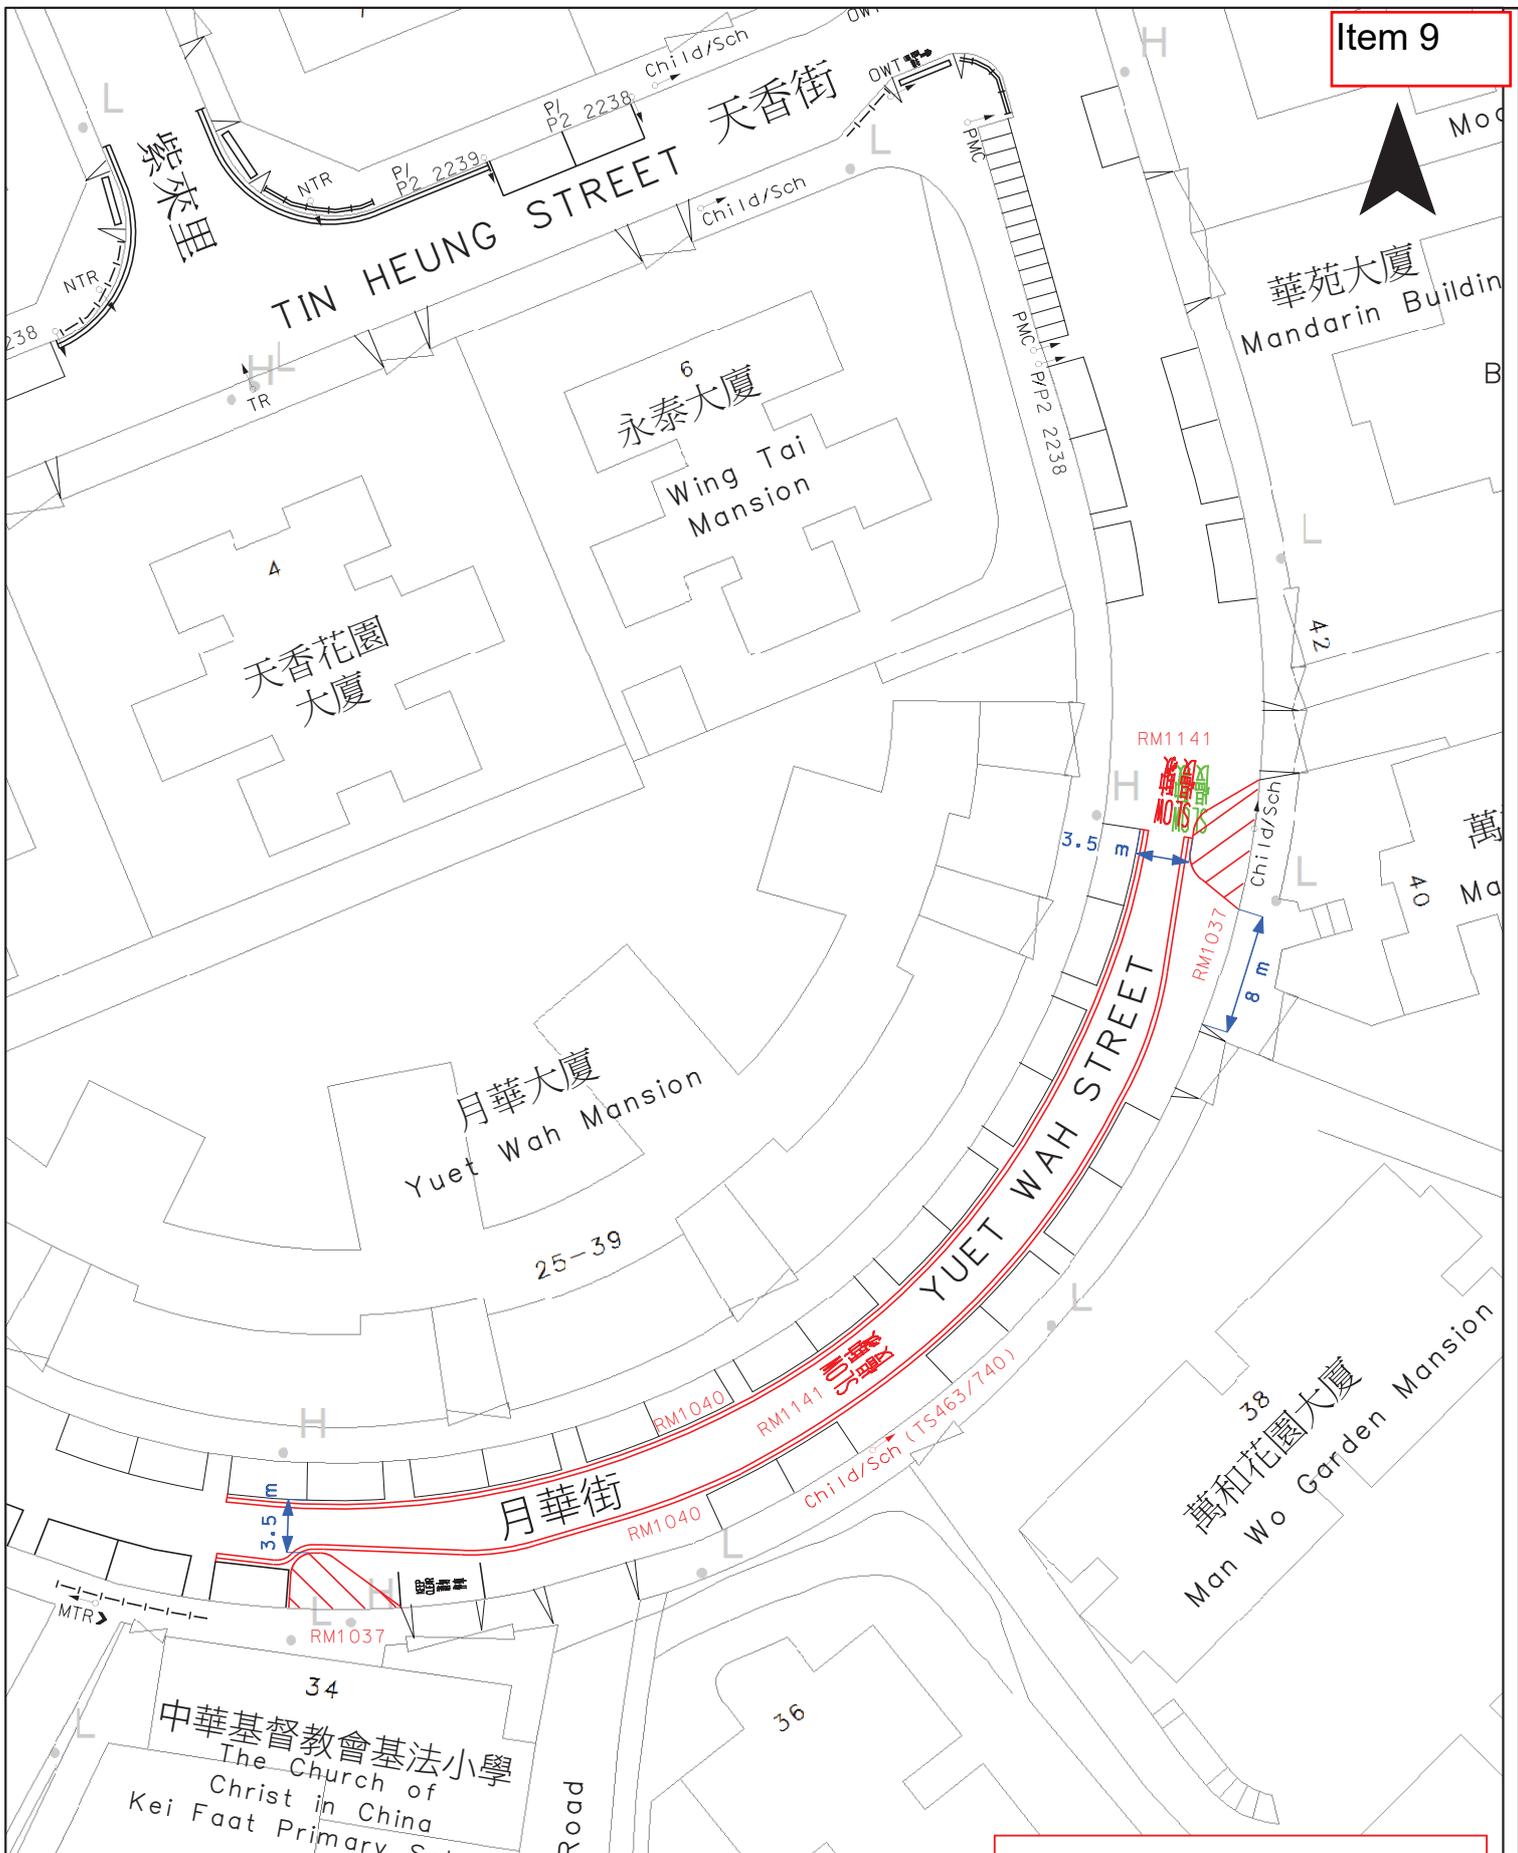

The drawing shows the approximate location of traffic aids for indication purpose only. The information shown on this drawing should be interpreted by professional engineers. Reproduction by permission only.

LEGEND:

- EXG. R.M. TO BE ERASED
- PRO. R.M. TO BE PAINTED
- ▶ PRO. T.S. TO BE ERECTED

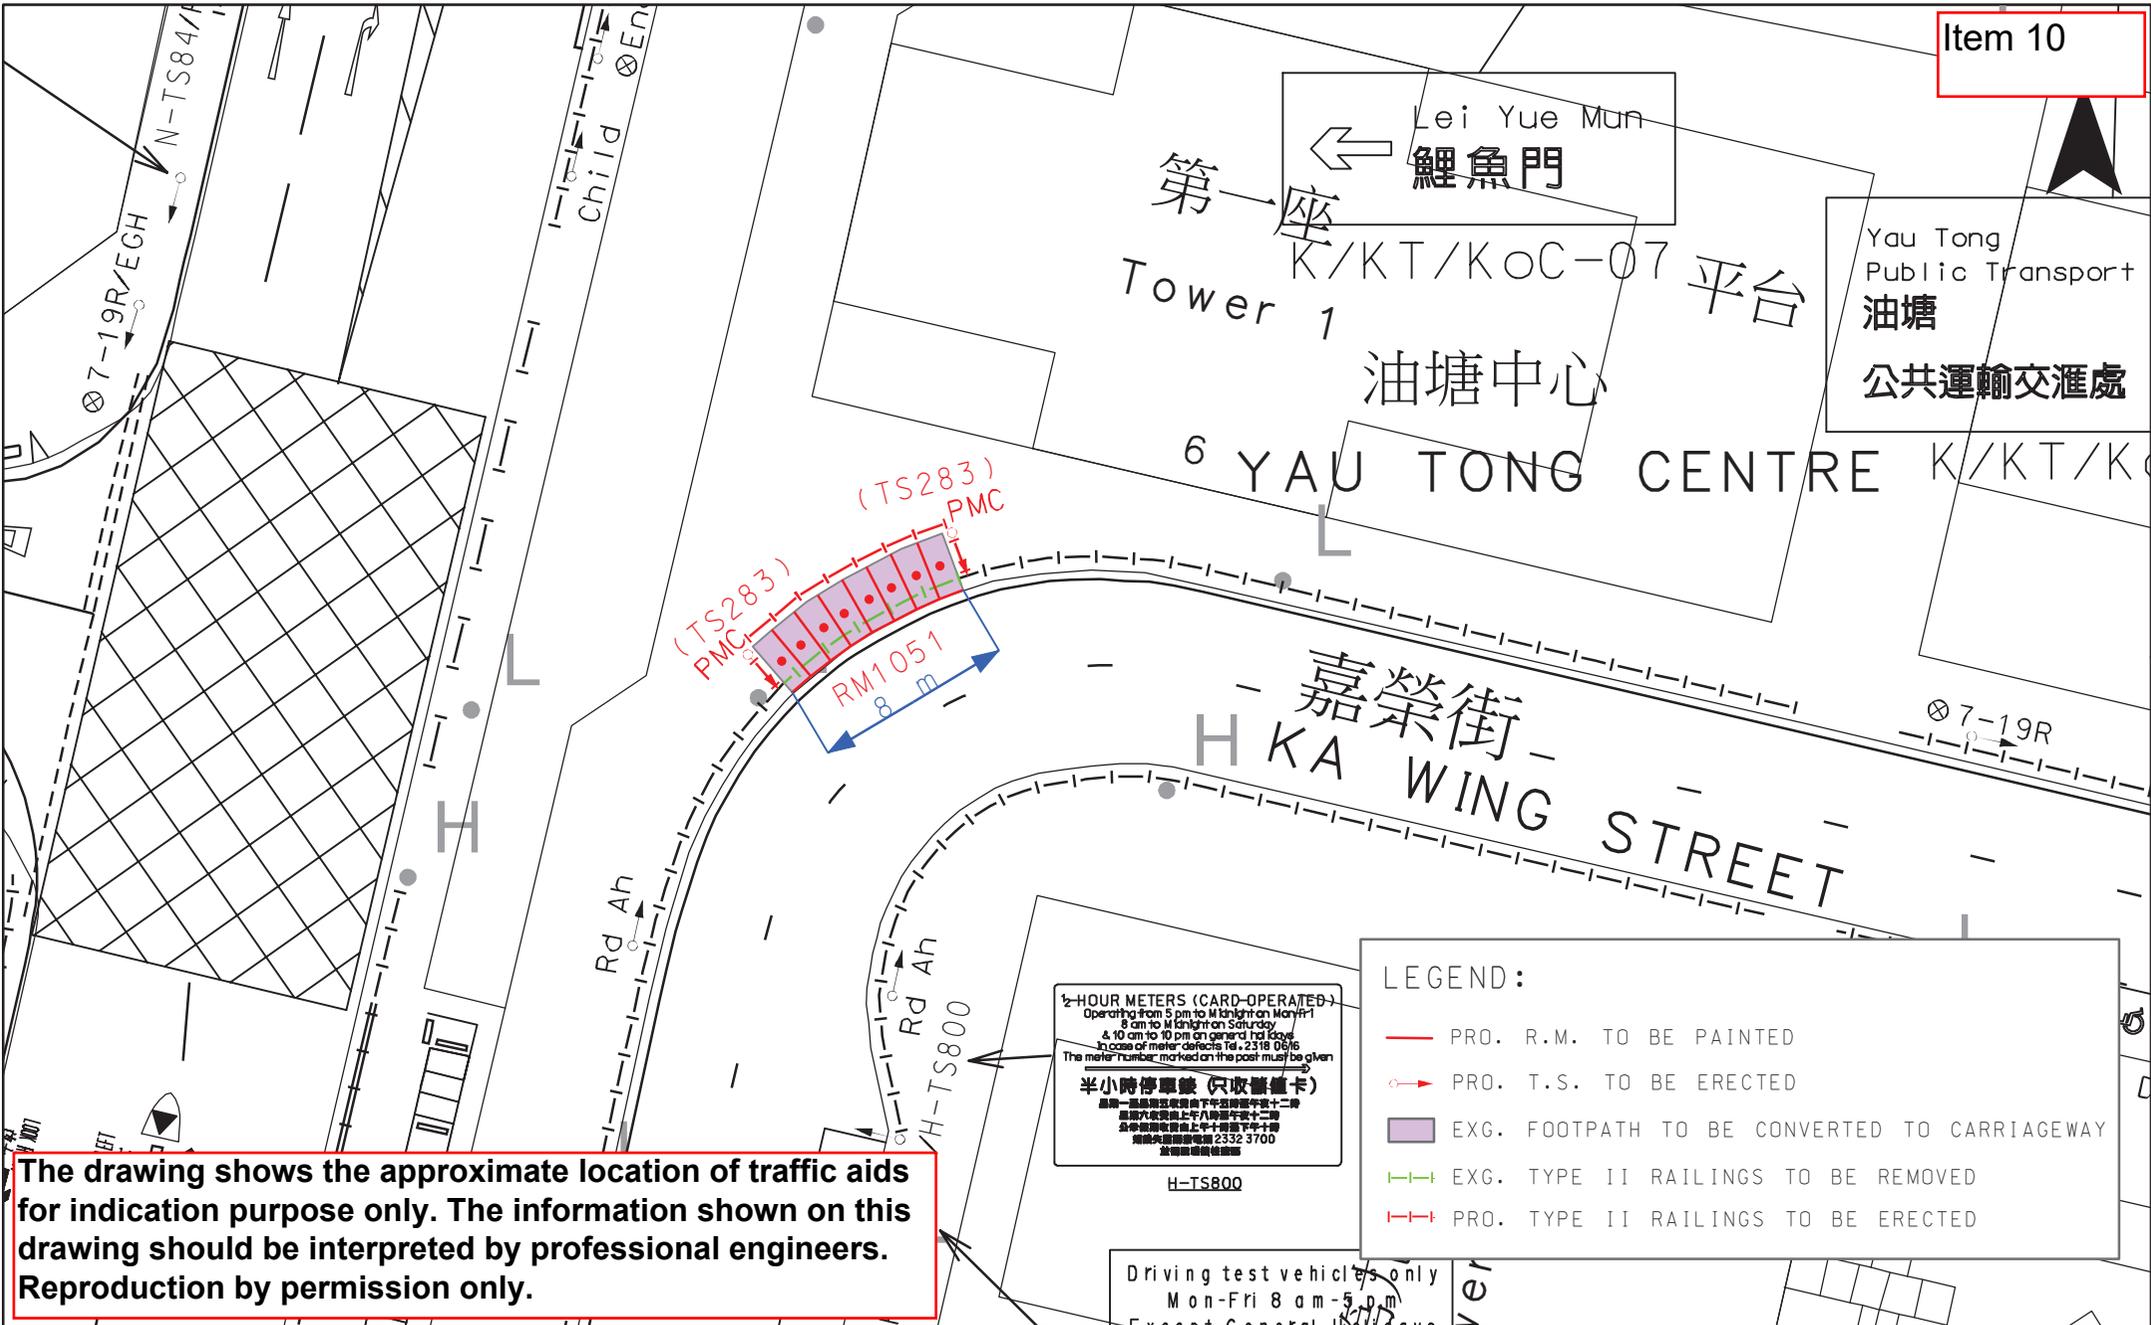

The drawing shows the approximate location of traffic aids for indication purpose only. The information shown on this drawing should be interpreted by professional engineers. Reproduction by permission only.

1/2-HOUR METERS (CARD-OPERATED)
 Operating from 5 pm to midnight on Monday
 & 10 am to 10 pm on general holidays
 In case of meter defects Tel. 2318 0616
 The meter number marked on the post must be given
 半小時停車位 (只收儲蓄卡)
 星期一至五晚上九時至午夜十二時
 星期六及假期上午八時至午夜十二時
 查詢熱線電話 2332 3700
 查詢圖則號碼


LEGEND:


- PRO. R.M. TO BE PAINTED
- PRO. T.S. TO BE ERCTED
- EXG. FOOTPATH TO BE CONVERTED TO CARRIAGEWAY
- EXG. TYPE II RAILINGS TO BE REMOVED
- PRO. TYPE II RAILINGS TO BE ERCTED

Driving test vehicles only
 Mon-Fri 8 am - 5 pm
 Except General Holidays

 <p>運輸署 Transport Department</p>	<p>TRAFFIC ENGINEERING (KLN) DIV.</p>	<p>Location: Ka Wing Street near Yau Tong Centre Tower 1</p>		<p>WRF No. WR/HY/TE/KL/23/00888</p>	
		<p>Survey Sheet No. K11S04C</p>	<p>Scale: 1:300 (A4)</p>	<p>Drawing No. K210543.01</p>	<p>Date: 25-05-2021</p>

LEGEND:

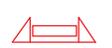-  PRO. T.S. TO BE ERECTED
-  PRO. R.M. TO BE PAINTED
-  EXG. R.M. TO BE ERASED
-  PRO. CENTRAL REFUGE WITH TACTILE WARNING STRIPS & TRAFFIC BOLLARDS TO BE CONSTRUCTED
-  PRO. DROPPED KERB WITH TACTILE WARNING STRIPS TO BE CONSTRUCTED
-  EXG. G.I. BOLLARDS TO BE REMOVED

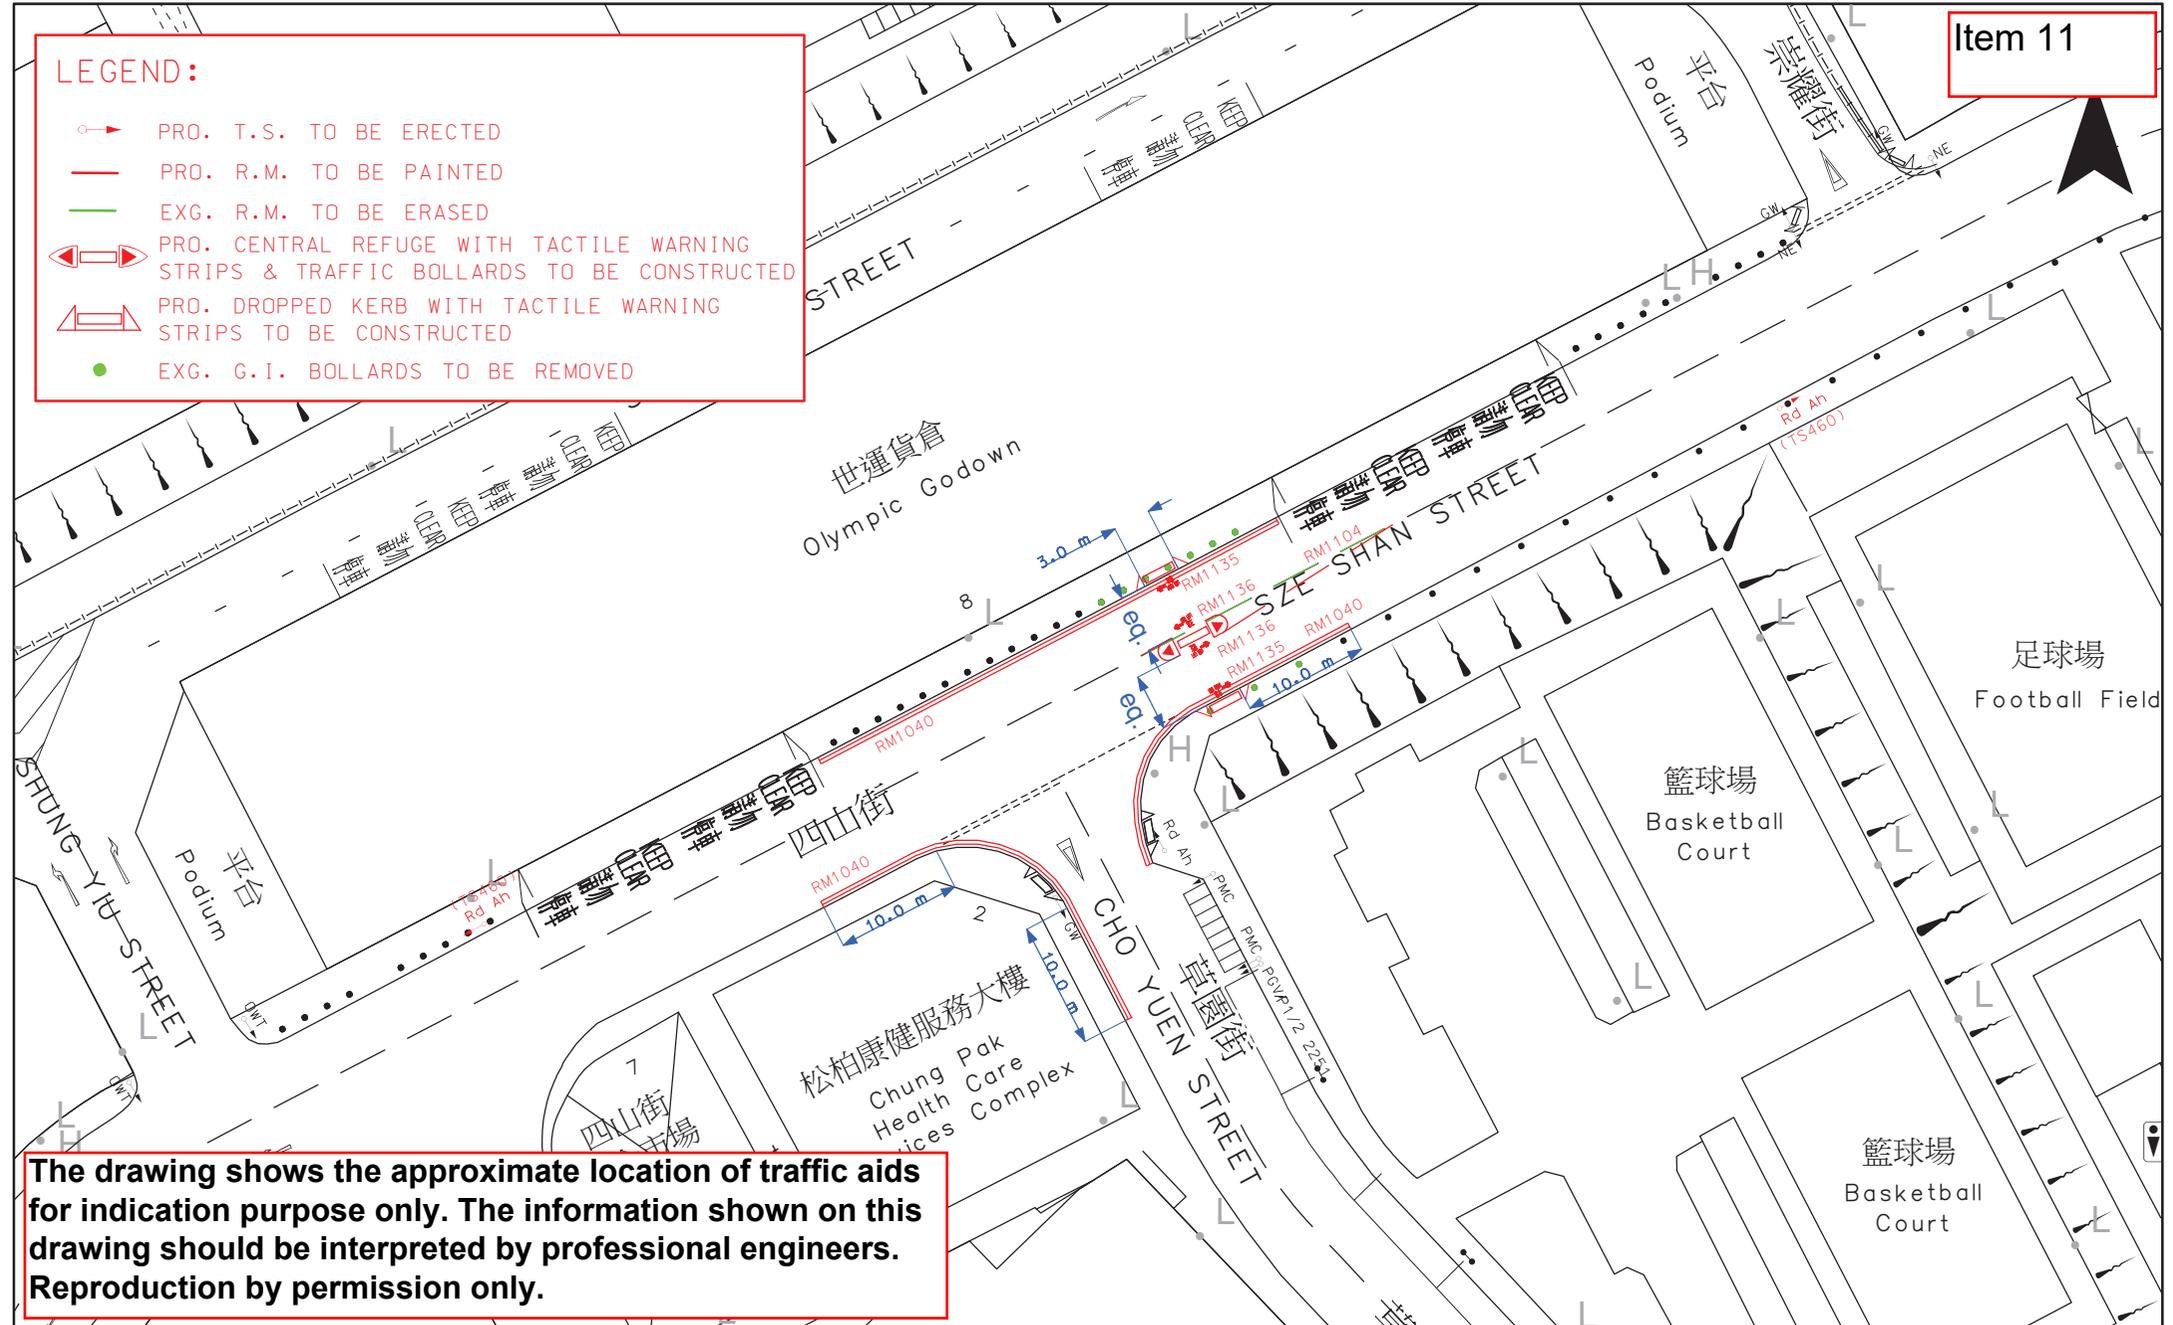

The drawing shows the approximate location of traffic aids for indication purpose only. The information shown on this drawing should be interpreted by professional engineers. Reproduction by permission only.


 <p>運輸署 Transport Department</p>	<p>TRAFFIC ENGINEERING (KLN) DIV.</p>	<p>Location: J/O Sze Shan Street and Cho Yuen Street</p>			<p>WRF No. WR/HY/TE/KL/23/01143</p>	
		<p>Survey Sheet No. K11S04C</p>	<p>Scale: 1:600 (A4)</p>	<p>Drawing No. K230188.01</p>	<p>Date: 06-04-2023</p>	

Item 12

pm 7 - am 7
下午 7 - 上午 7
N-TS1033

pm 7 - am 7
下午 7 - 上午 7
N-TS1033

pm 7 - am 7
下午 7 - 上午 7
N-TS1033

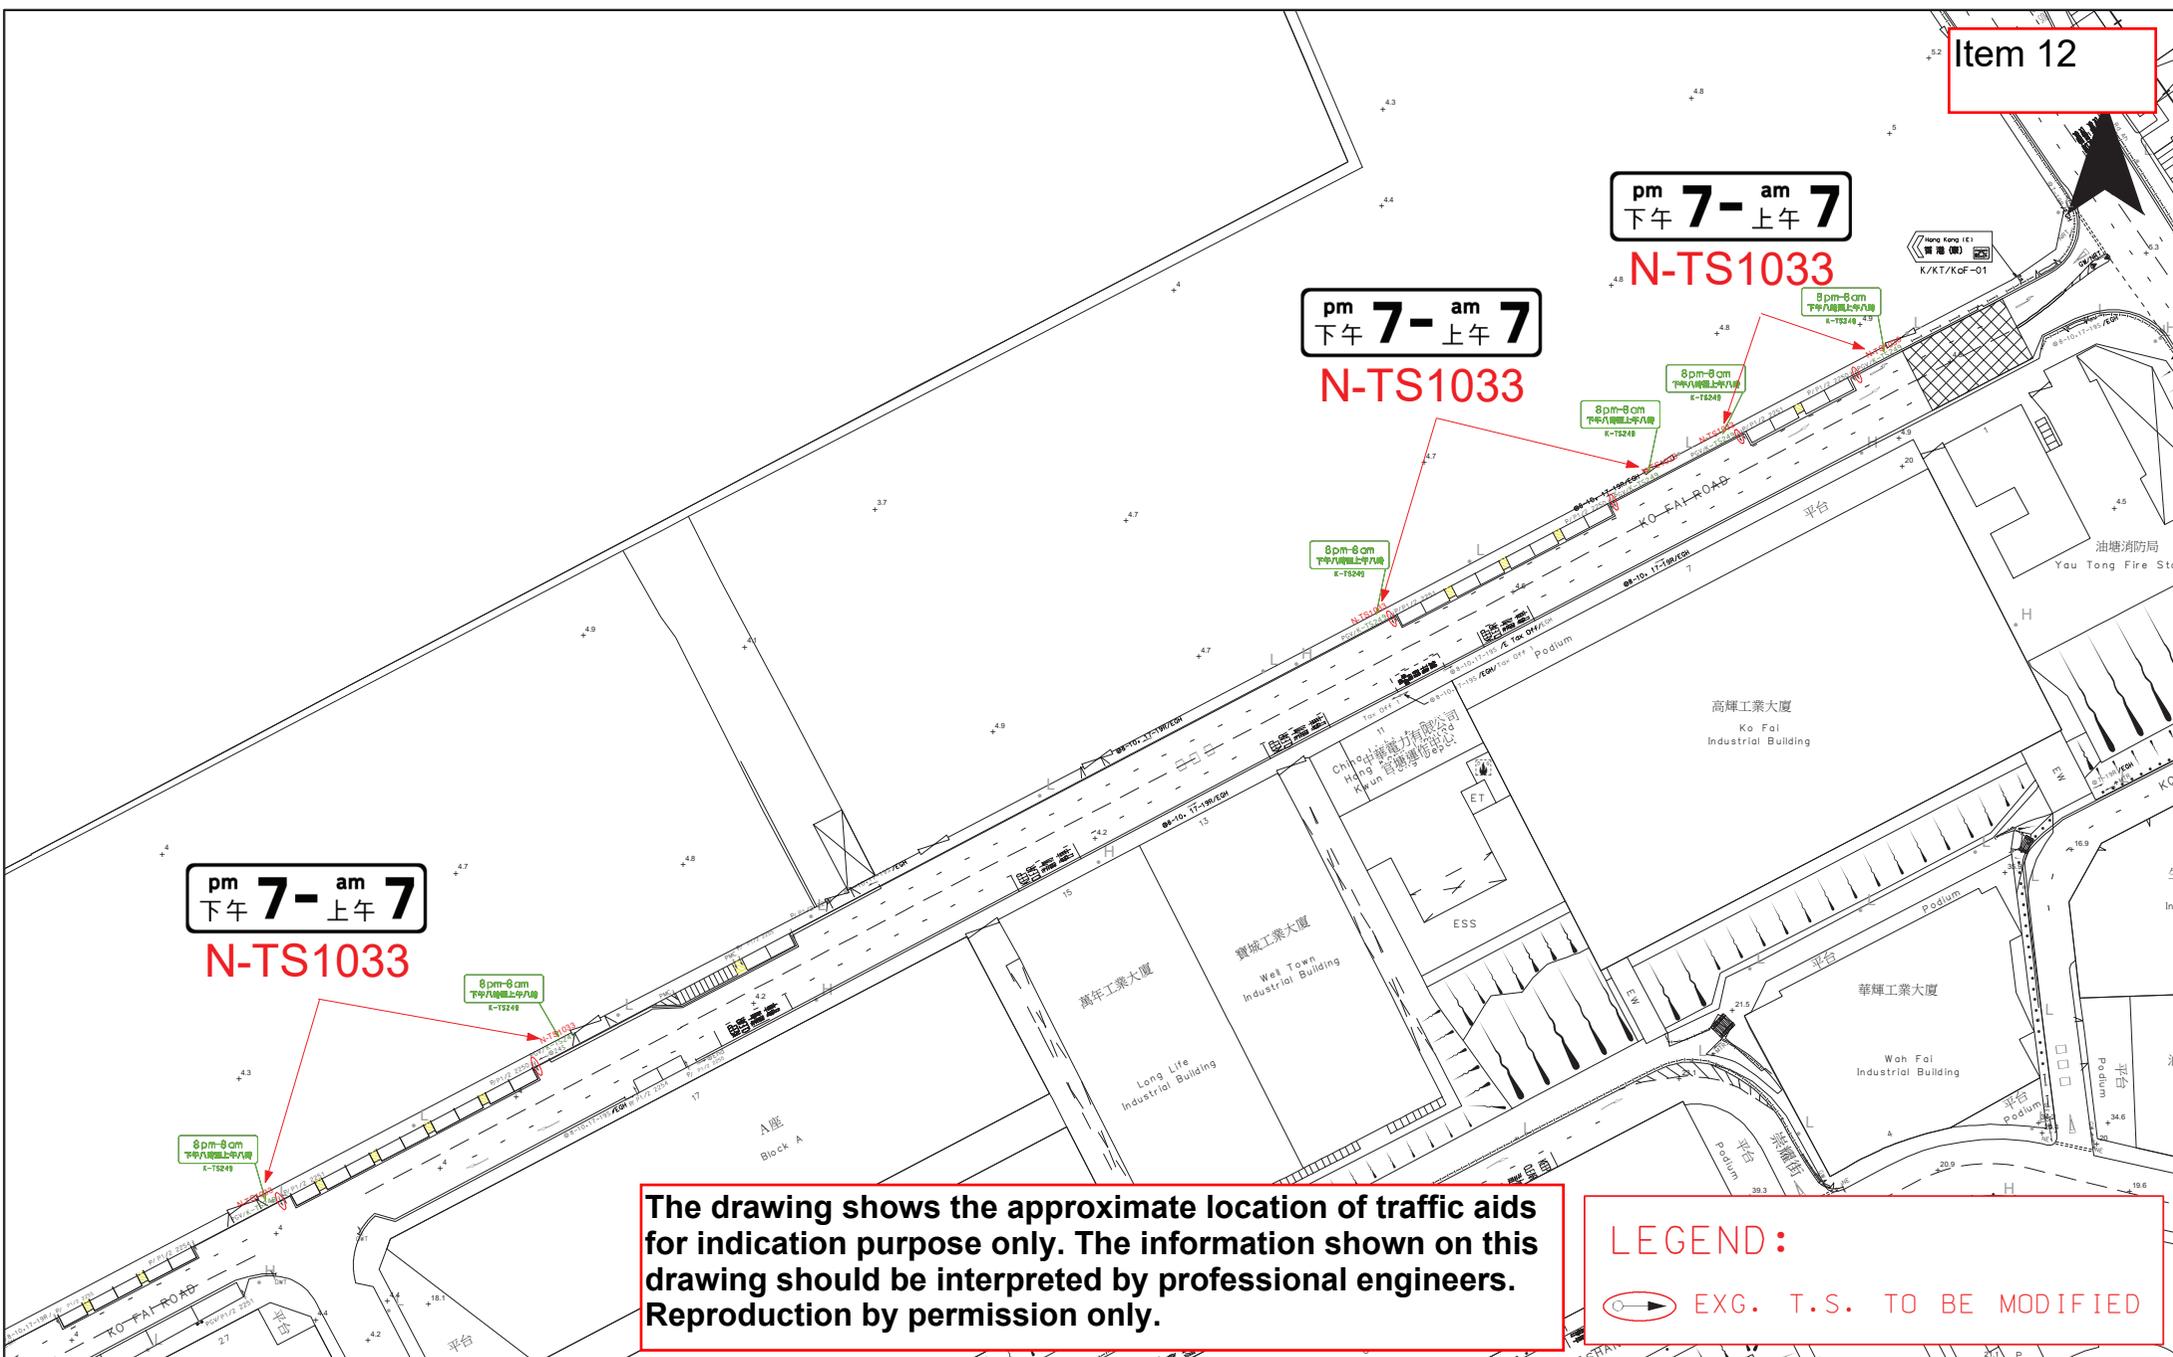

The drawing shows the approximate location of traffic aids for indication purpose only. The information shown on this drawing should be interpreted by professional engineers. Reproduction by permission only.

LEGEND:
EXG. T.S. TO BE MODIFIED



運輸署
Transport Department
TRAFFIC ENGINEERING
(KLN) DIV.

Location: Ko Fai Road
Survey Sheet No.
K11S04A,4C

Scale:
1:1,000 (A3)

Drawing No.
K231241.01A(For HyD)

WRF No.
WR/HY/TE/KL/24/00525
Date: 08-03-2024



pm 7- am 7
下午 7- 上午 7

N-TS1033

pm 7- am 7
下午 7- 上午 7


N-TS1033

pm 7- am 7
下午 7- 上午 7

N-TS1033

The drawing shows the approximate location of traffic aids for indication purpose only. The information shown on this drawing should be interpreted by professional engineers. Reproduction by permission only.

LEGEND:

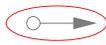 EXG. T.S. TO BE MODIFIED



TRAFFIC ENGINEERING (KLN.) DIV.

Location : Tung Yuen Street



Survey Sheet No. : K11S04C

Scale: 1:1,200 (A3)

Drawing No. : K231284.01A (For HyD)

WRF NO. WR/HY/TE/KL/24/00525

Date : 08-03-2024

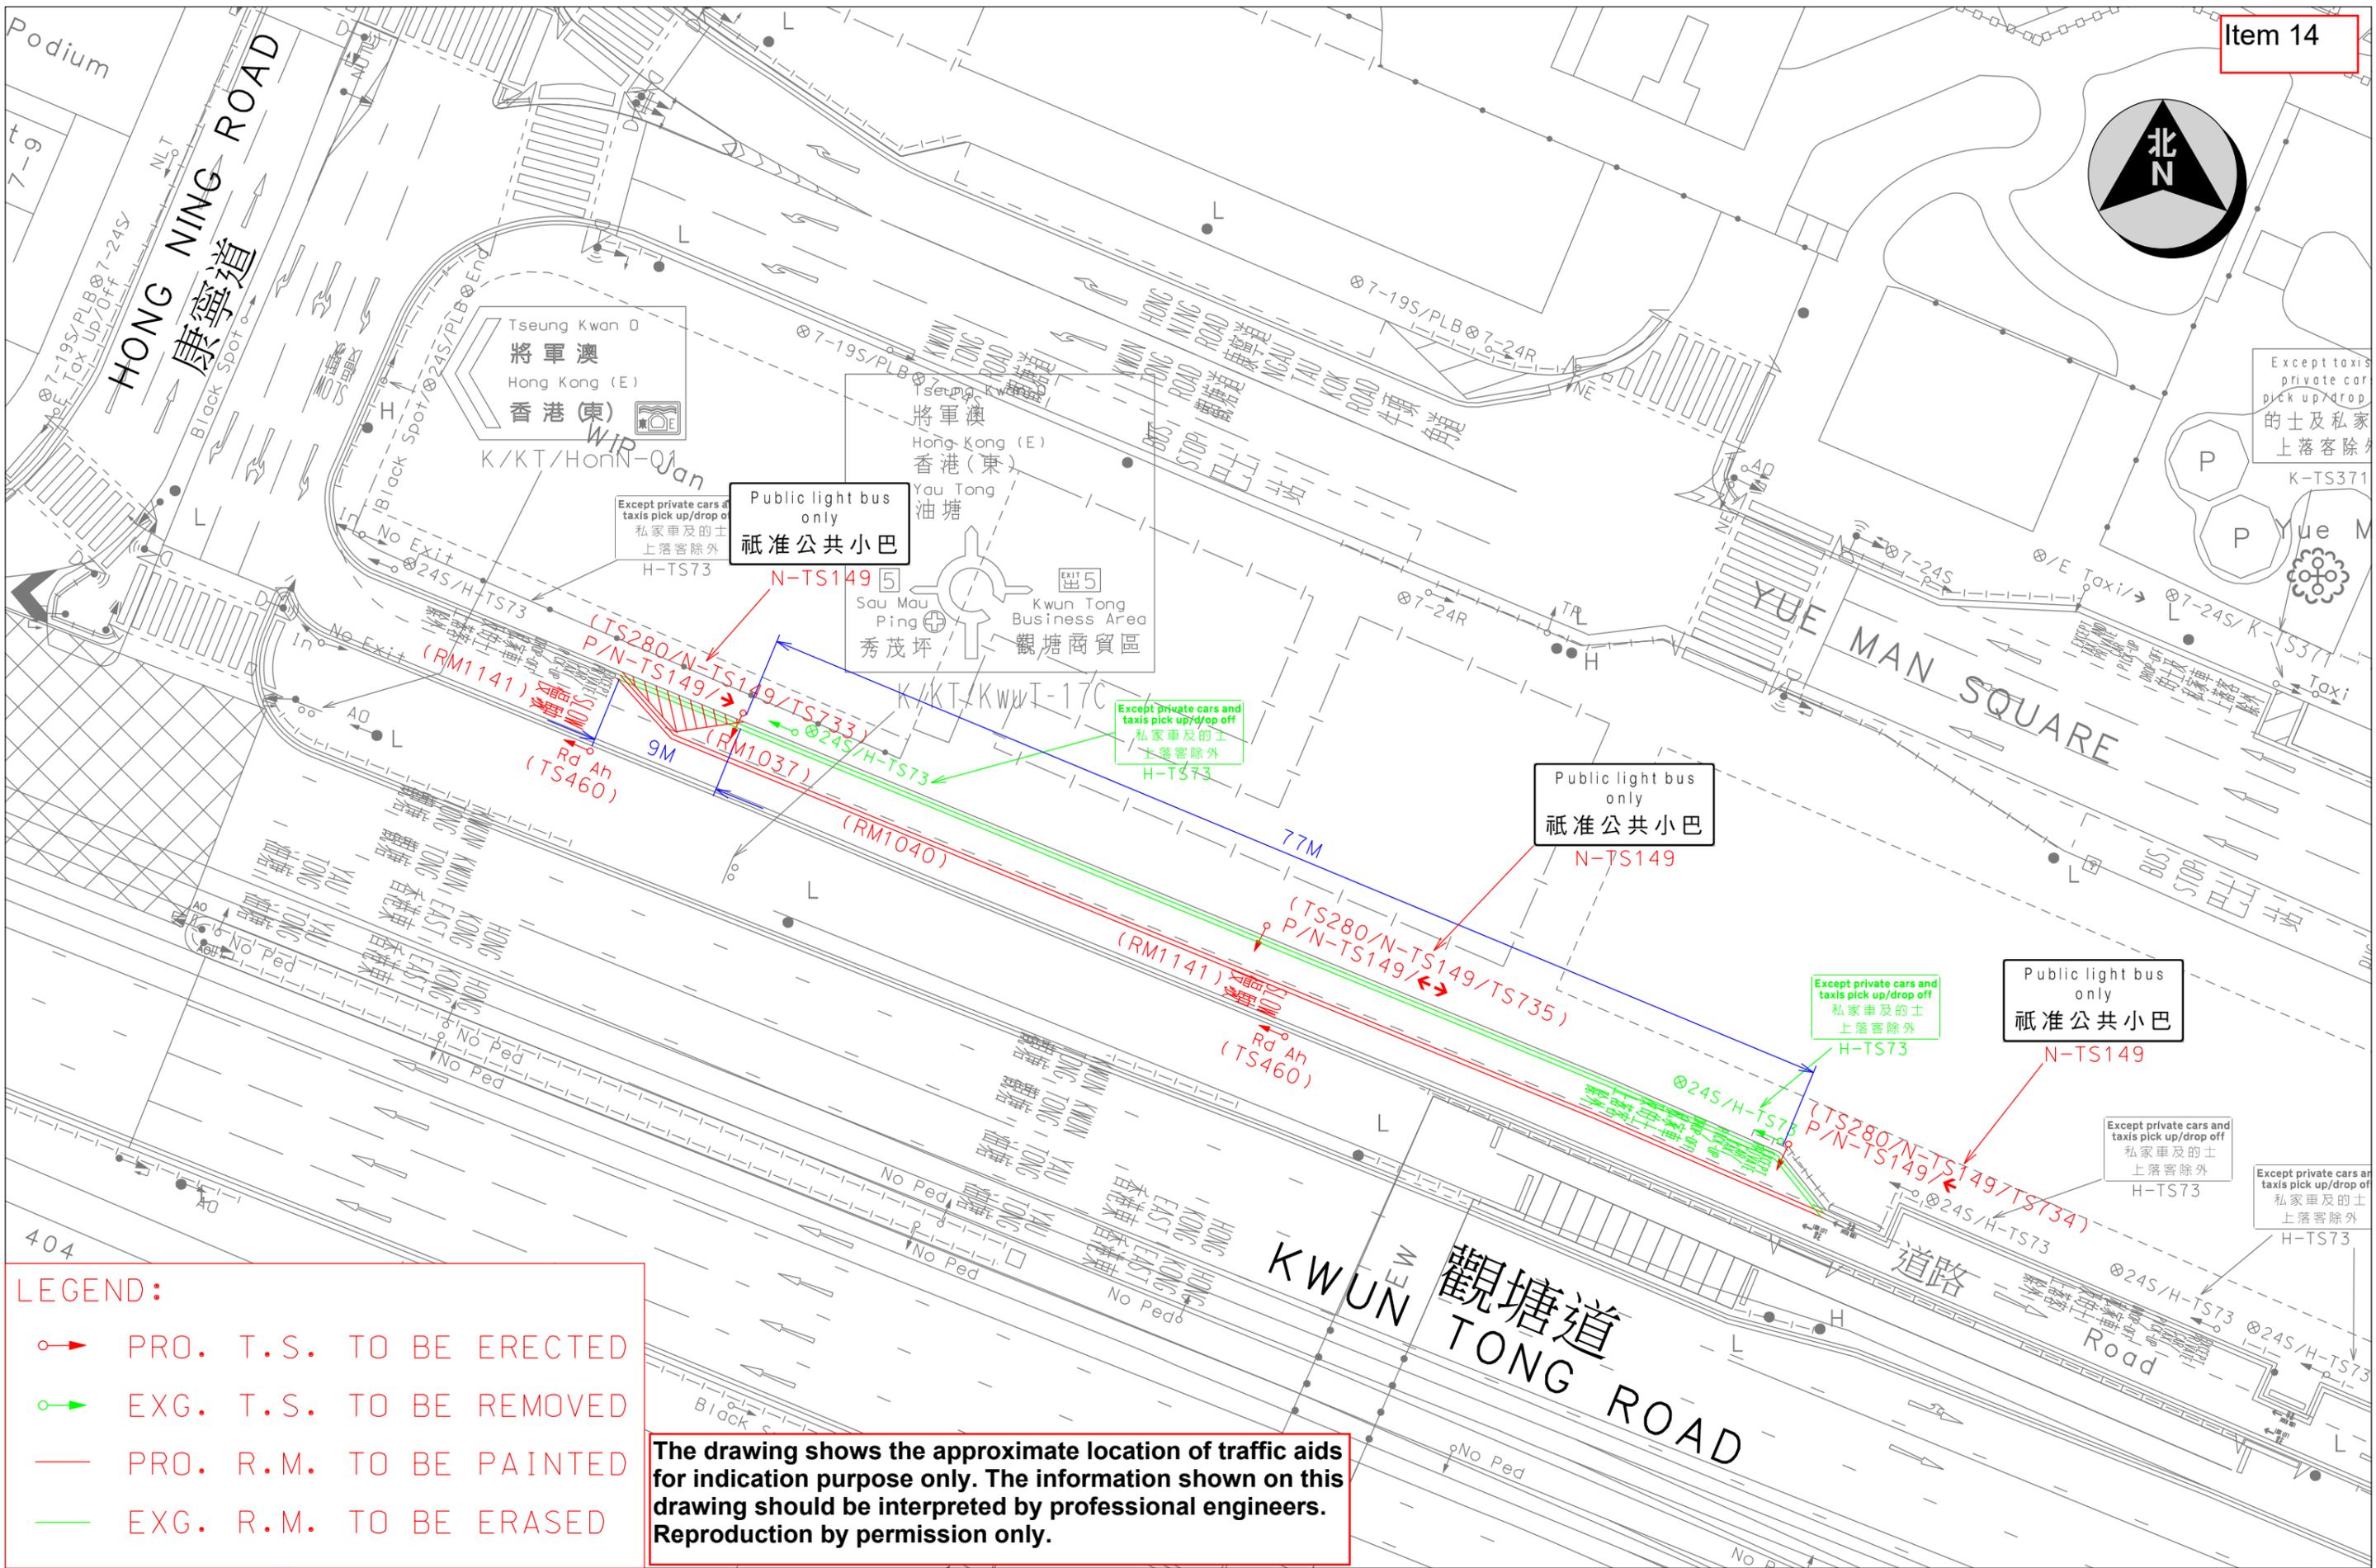
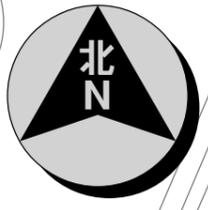


LEGEND:

- PRO. T.S. TO BE ERECTED
- EXG. T.S. TO BE REMOVED
- PRO. R.M. TO BE PAINTED
- EXG. R.M. TO BE ERASED

The drawing shows the approximate location of traffic aids for indication purpose only. The information shown on this drawing should be interpreted by professional engineers. Reproduction by permission only.

Item 15

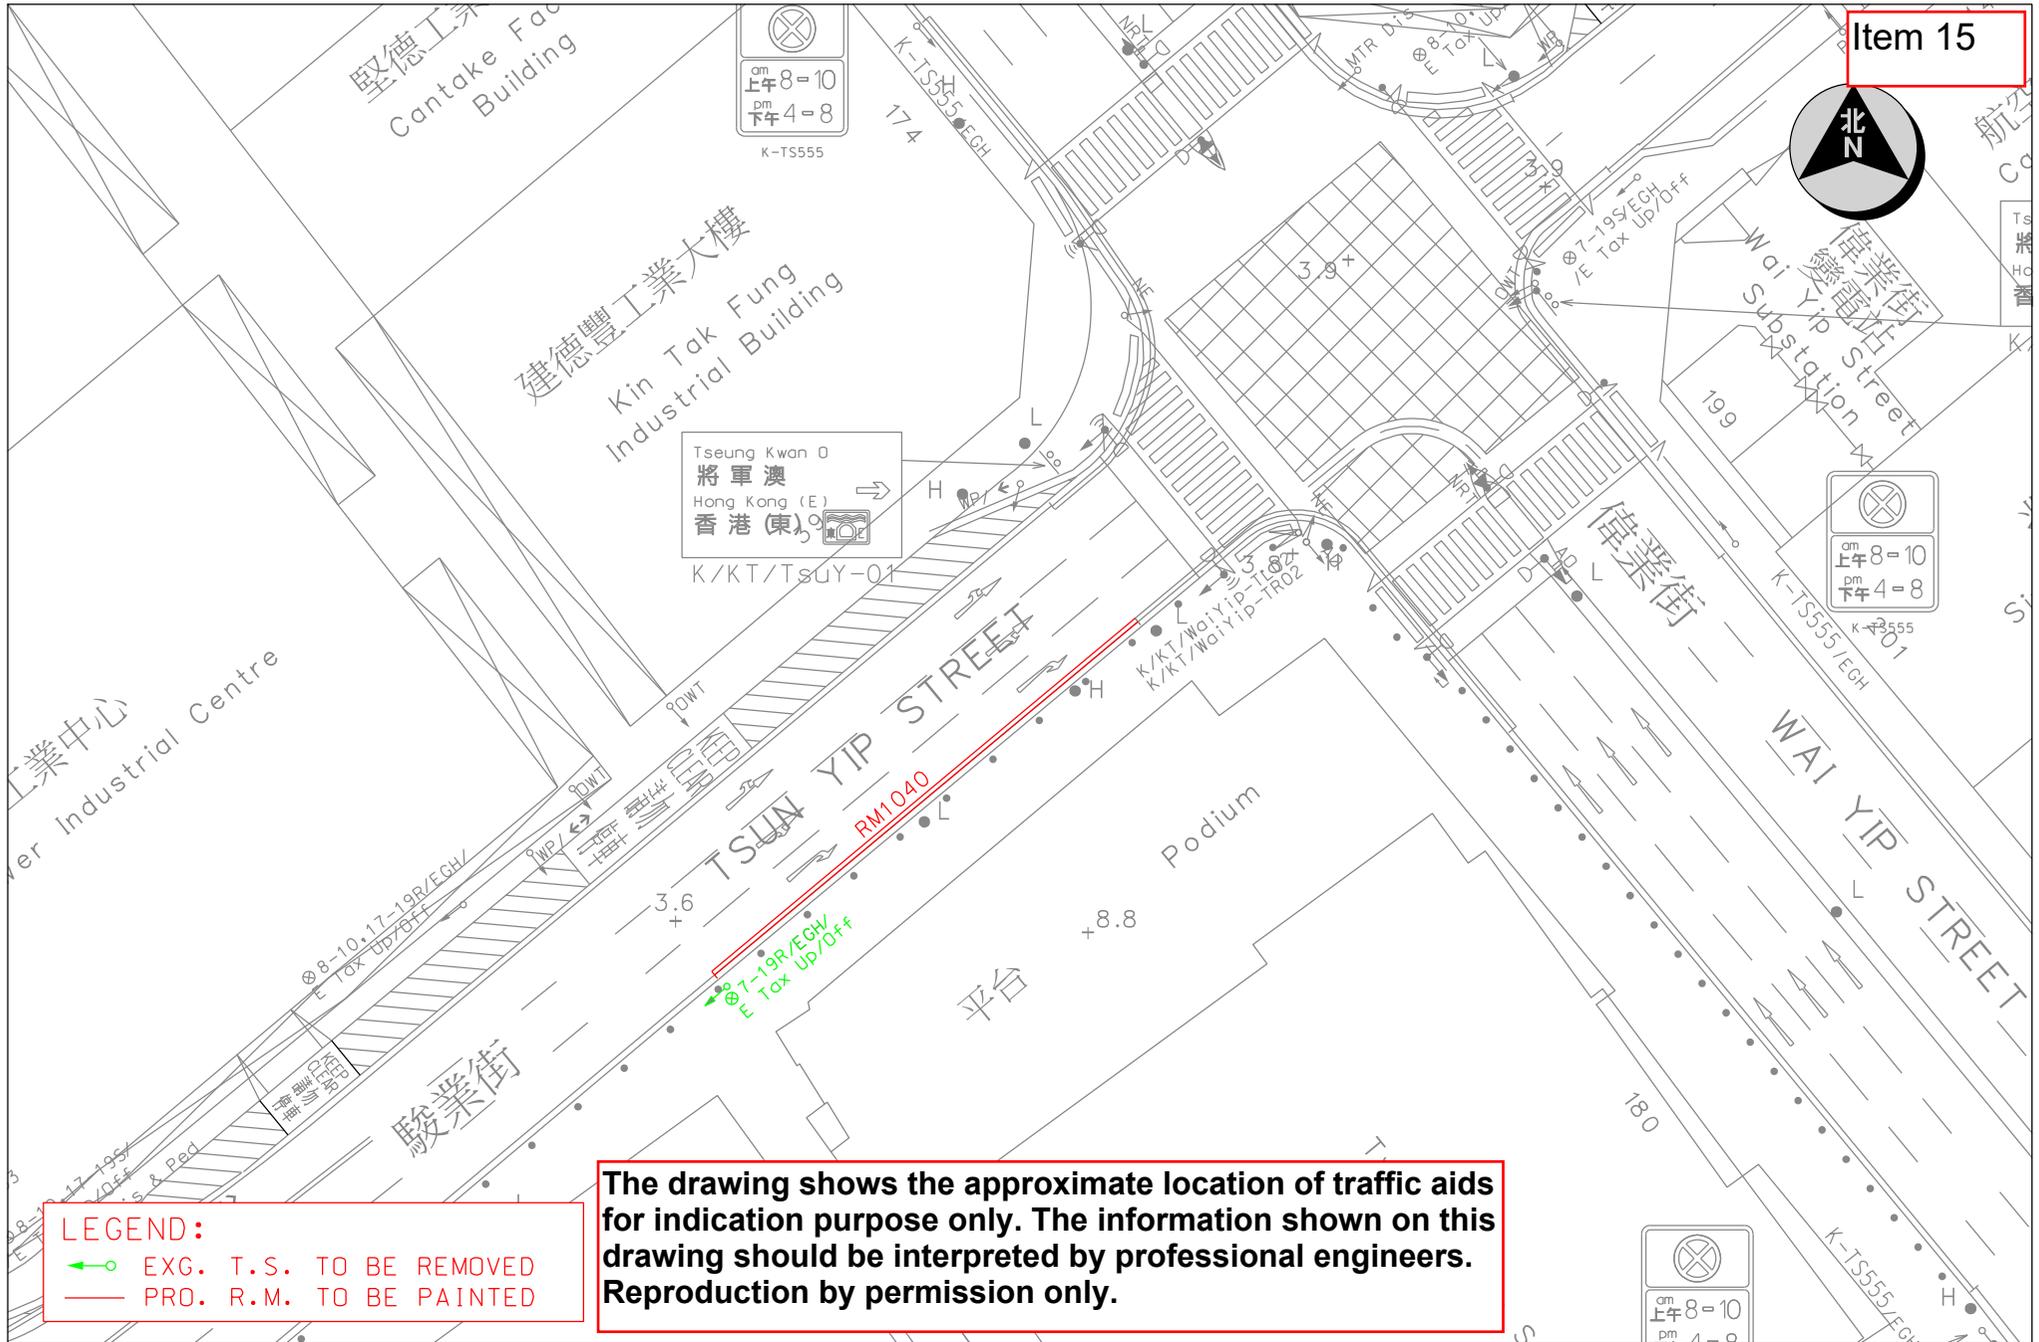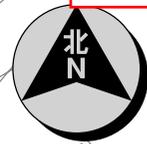

LEGEND:
 ◉ EXG. T.S. TO BE REMOVED
 — PRO. R.M. TO BE PAINTED

The drawing shows the approximate location of traffic aids for indication purpose only. The information shown on this drawing should be interpreted by professional engineers. Reproduction by permission only.



TRAFFIC ENGINEERING (KLN.) DIV.

Location : Tsun Yip Street near Wai Yip Street

Survey Sheet No. : K11Q23A

Scale: 1:500 (A4)

Drawing No. : K240819.01

WRF NO. WR/HY/TE/KL/24/xxxxx

Date : 29-08-2024



United Christian Hospital
基督教聯合醫院


K/KT/CHUW-10

United Christian Hospital
基督教聯合醫院

K/KT/HonN-06

HONG NING ROAD
康寧道


和康徑
WO HONG PATH

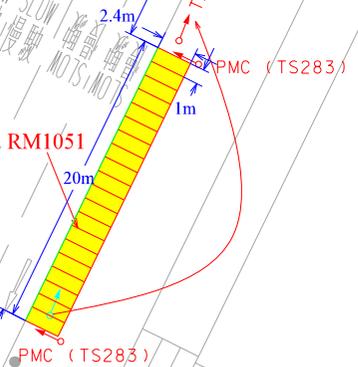

The drawing shows the approximate location of traffic aids for indication purpose only. The information shown on this drawing should be interpreted by professional engineers. Reproduction by permission only.

Legend:

- Proposed road marking to be painted
- Proposed traffic sign to be erected
- Existing traffic sign to be relocated
- Existing footpath to be converted to carriageway

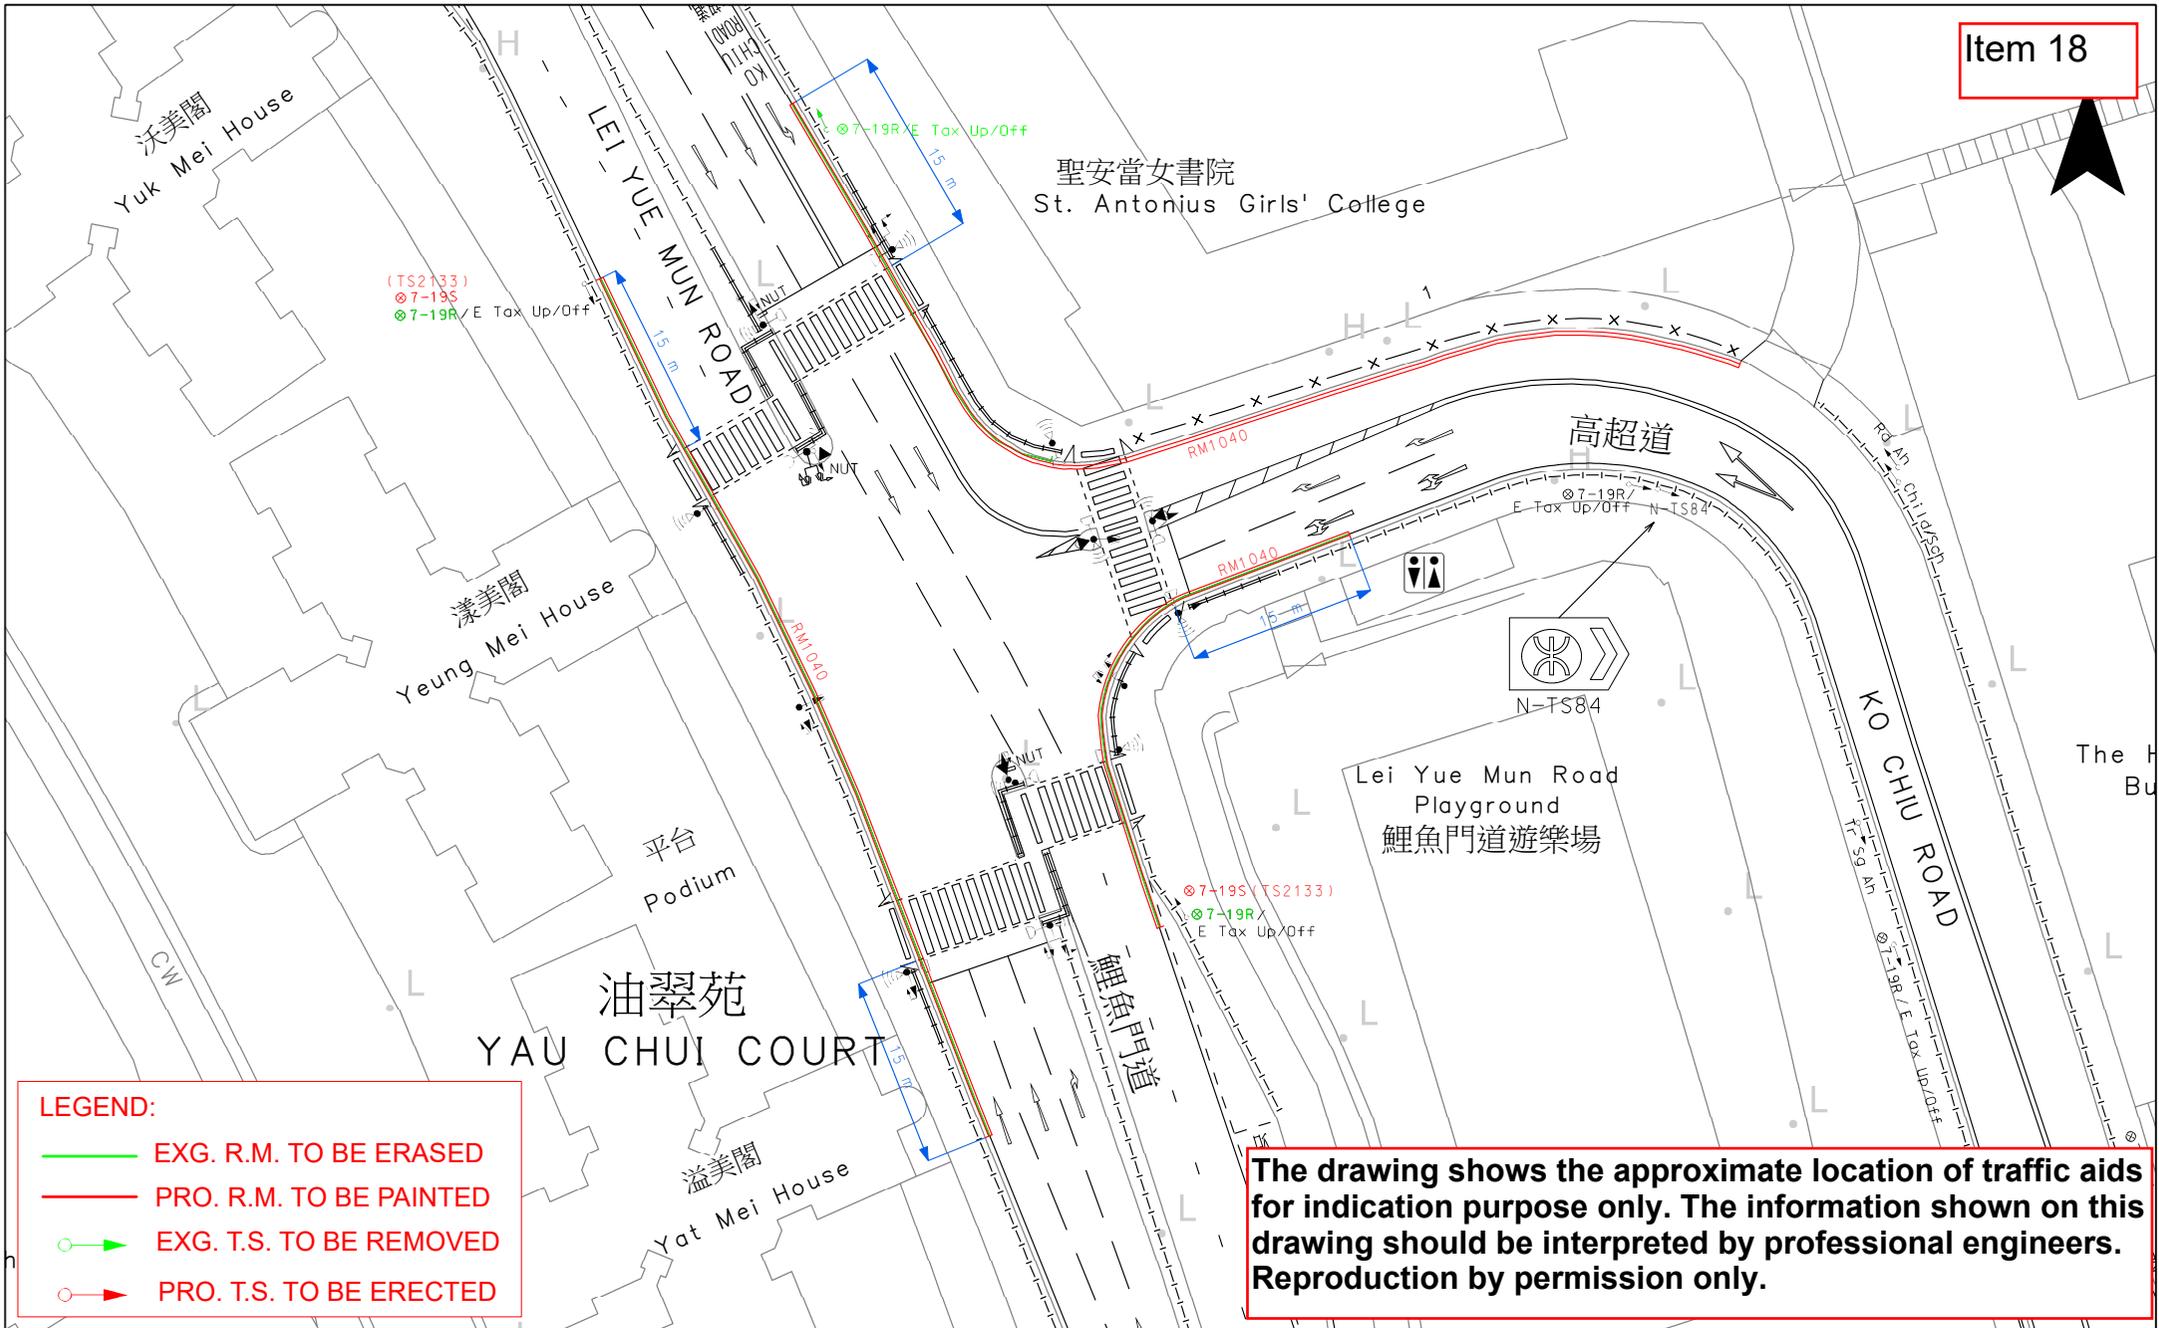

TRAFFIC ENGINEERING (KLN) DIV.

Location: Lei Yue Mun Road near Ko Chiu Road

WRF.NO. WR/HY/TE/KL/xx/xxxxx


Survey Sheet No. K11Q24C, K11S04A

Scale: 1:600 (A4)

Drawing No. K240489.01

Date: 29.05.2024

Item 19

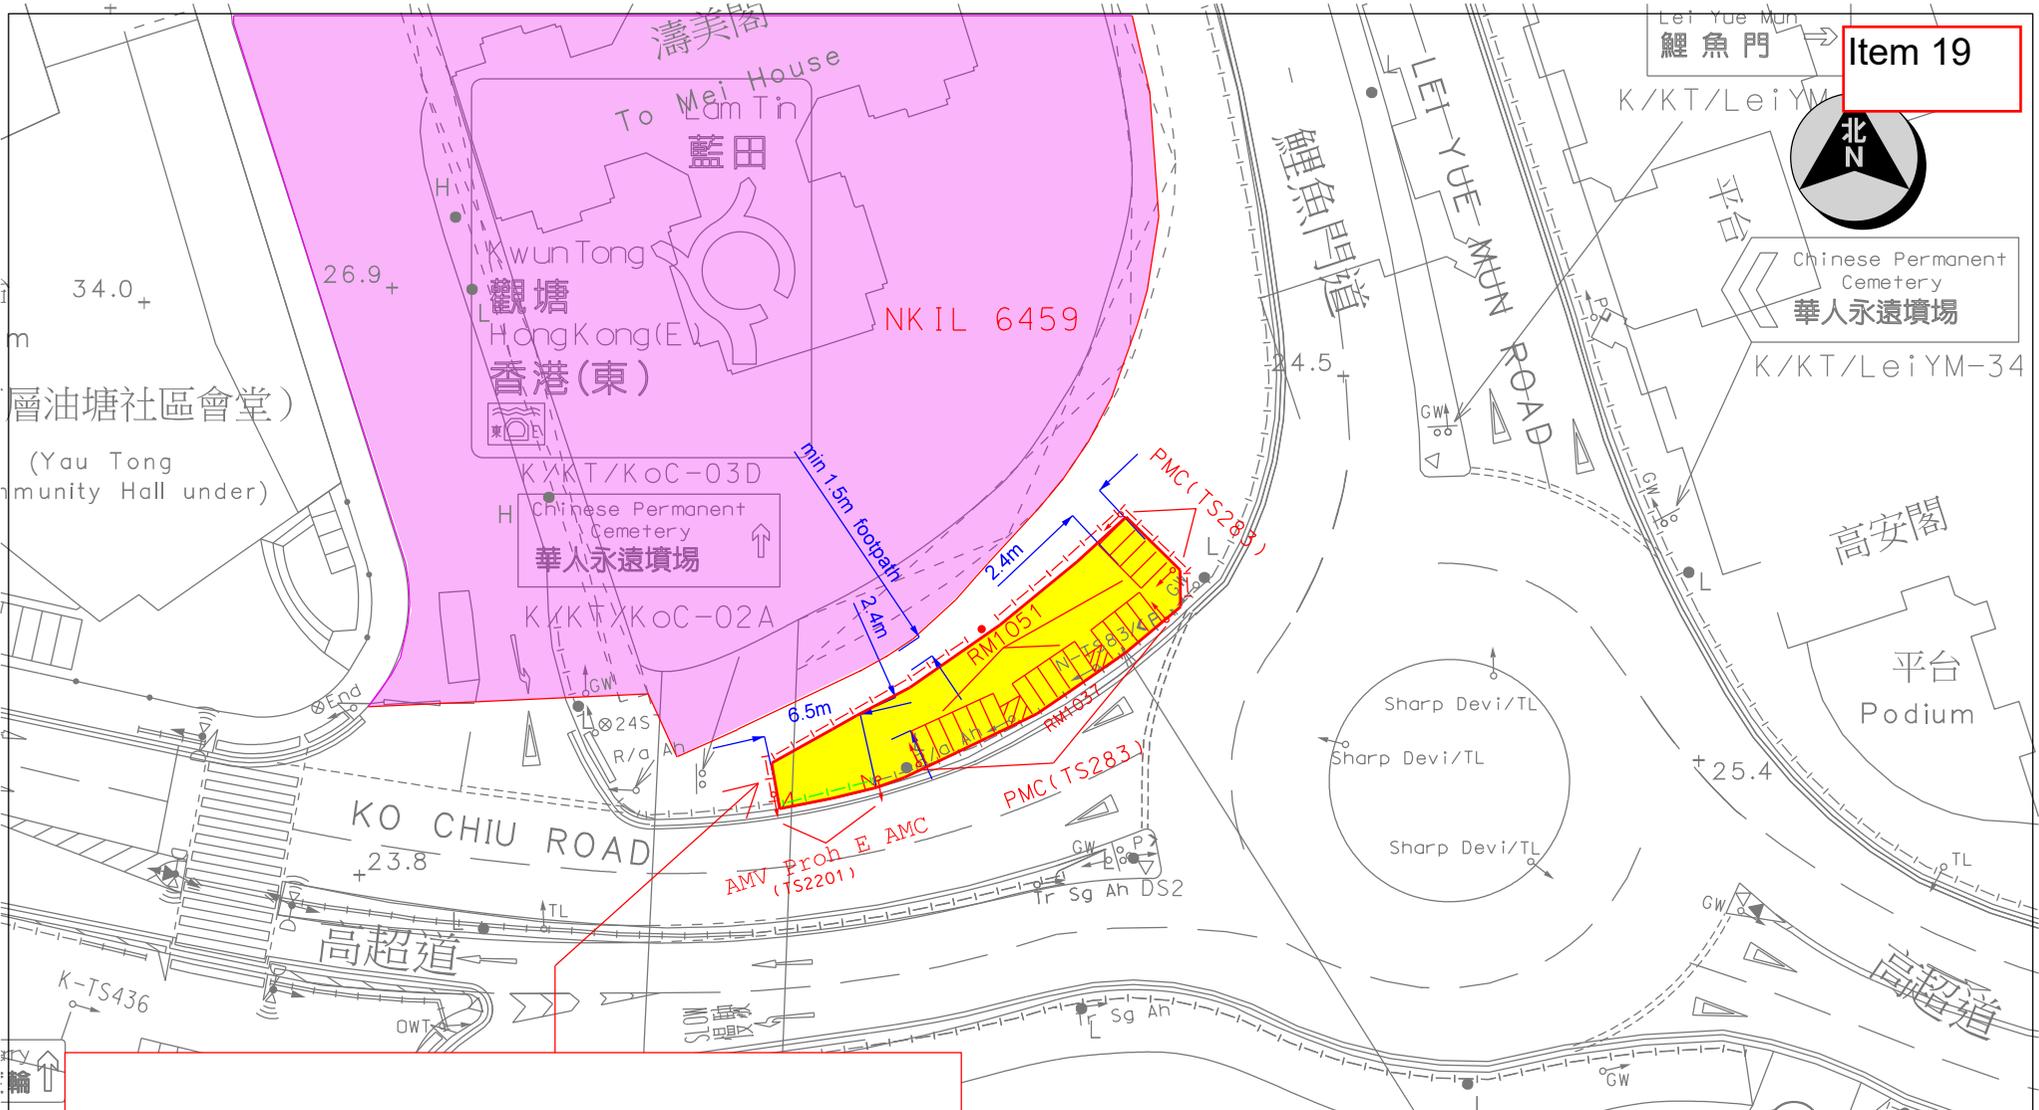

TO CARRY OUT TRIAL TRENCHING WORKS

The drawing shows the approximate location of traffic aids for indication purpose only. The information shown on this drawing should be interpreted by professional engineers. Reproduction by permission only.

- LEGEND:**
- ←○ PRO. T.S. TO BE ERECTED
 - PRO. R.M. TO BE PAINTED
 - EXG. RAILING TO BE REMOVED
 - PRO. TYPE II RAILINGS TO BE ERECTED
 - EXG. PLANTER/FOOTPATH TO BE CONVERTED TO CARRIAGEWAY
 - △ PRO. DROPPED KERB TO BE CONSTRUCTED
 - PRO. G.I. BOLLARDS TO BE ERECTED




TRAFFIC ENGINEERING (KLN.) DIV.

Location : Lei Yue Mun Road near Ko Chiu Road
Survey Sheet No. : K11S4A-D

Scale:1:500 (A4)
Drawing No. : K241160.01(trial pit)

WRF NO. WR/HY/TE/KL/24/02080
Date : 18-11-2024

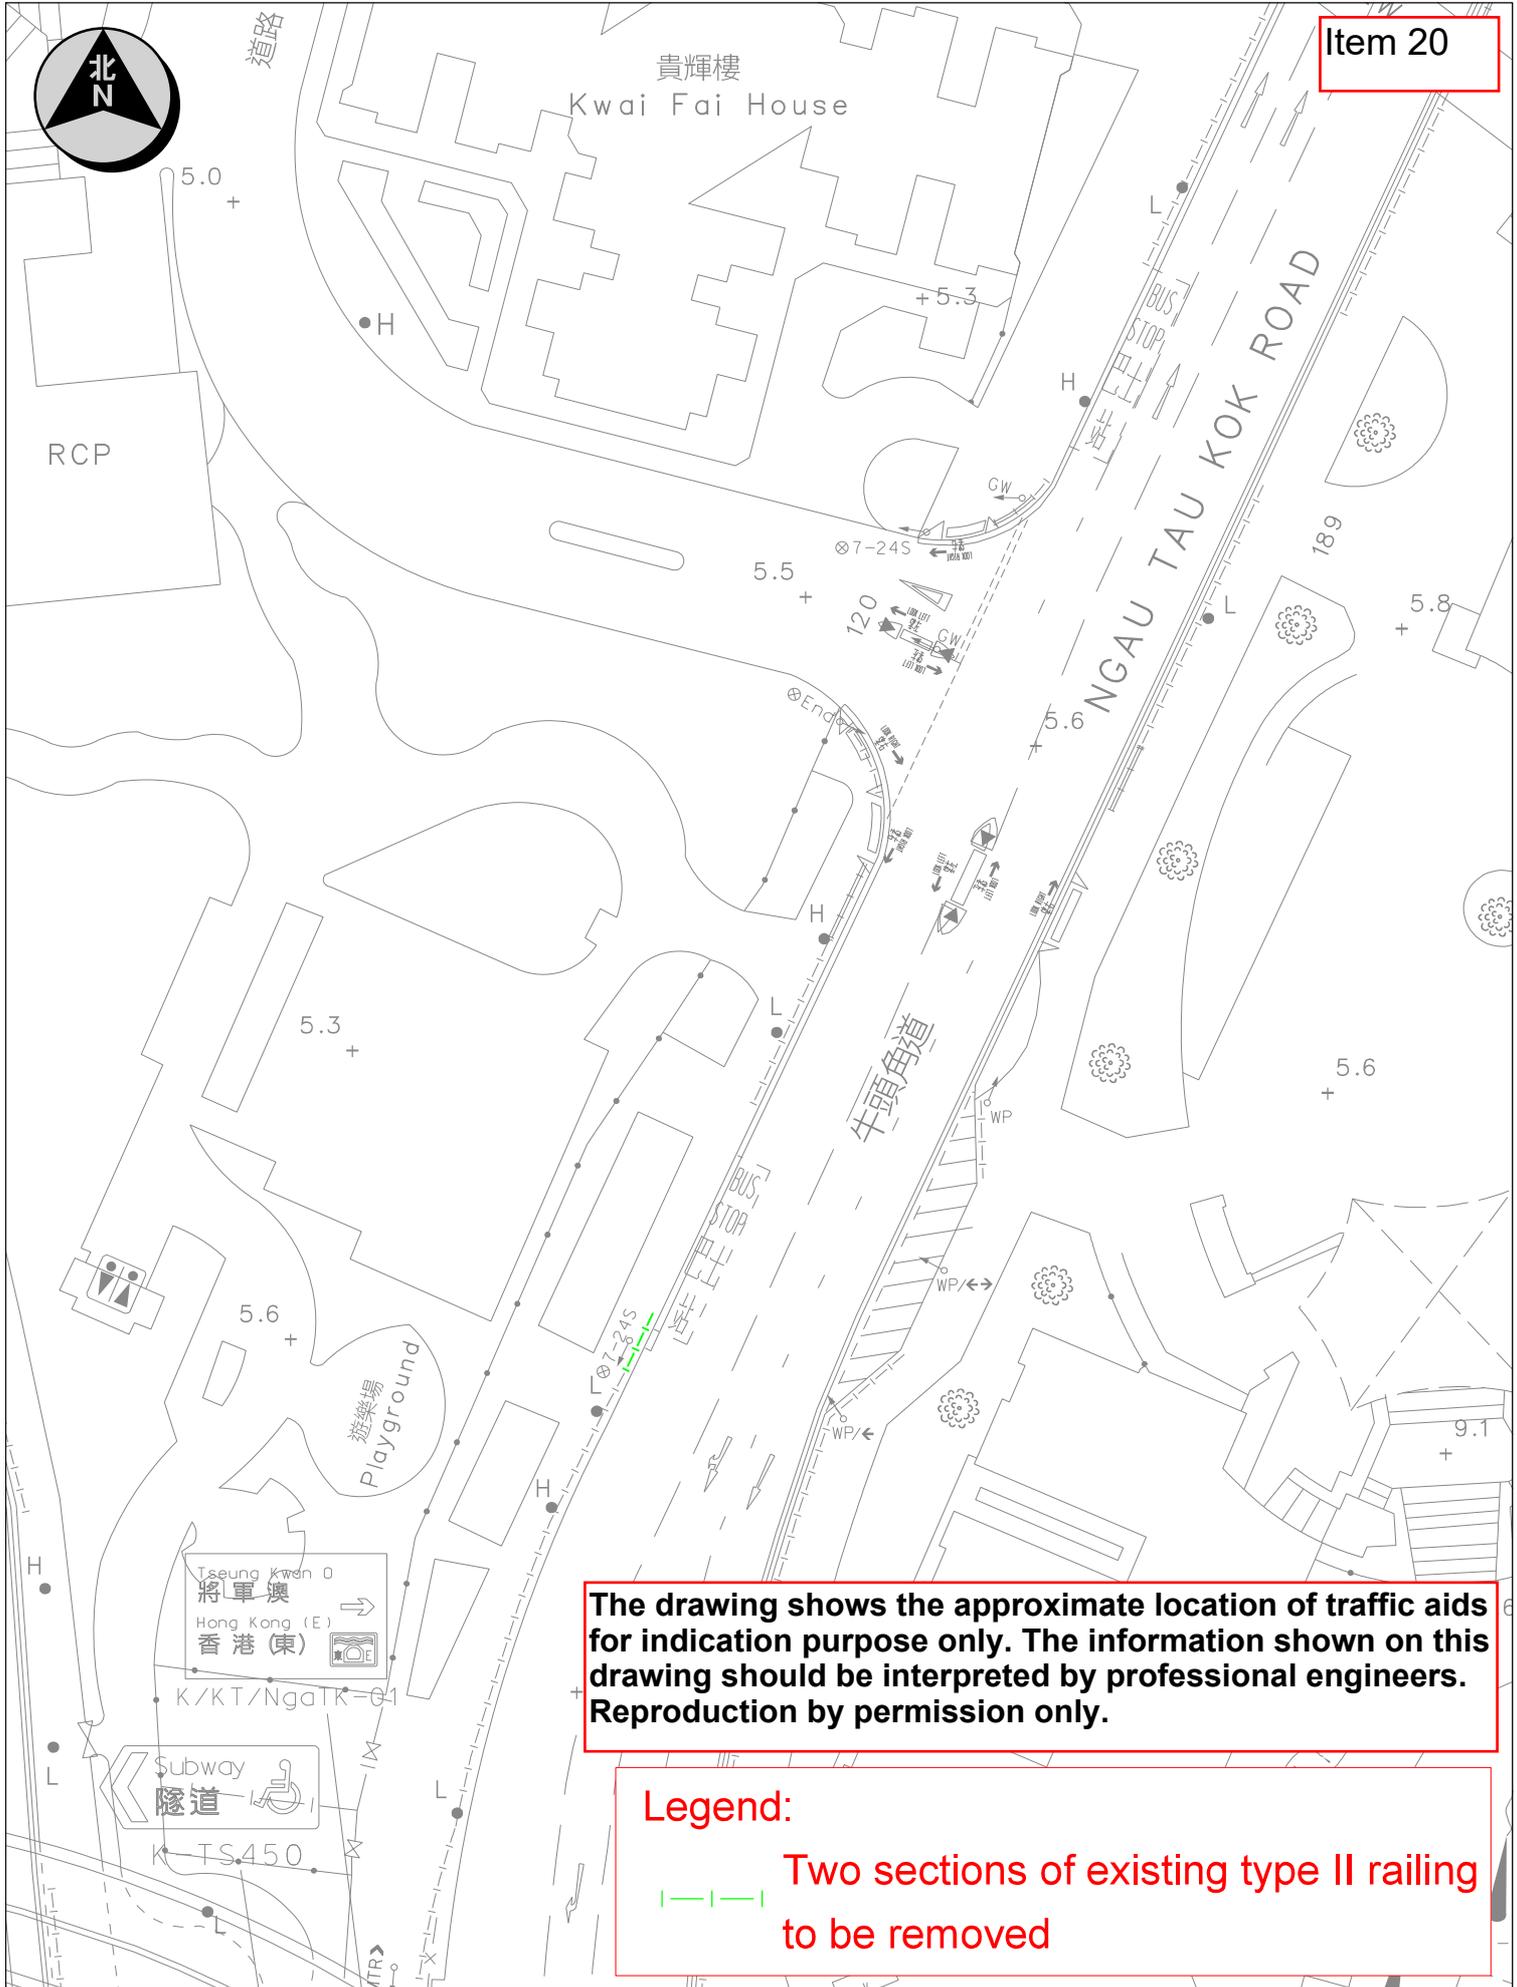

The drawing shows the approximate location of traffic aids for indication purpose only. The information shown on this drawing should be interpreted by professional engineers. Reproduction by permission only.

Legend:
- - - - - Two sections of existing type II railing to be removed

Location: Ngau Tau Kok Road near Kwai Fai House		Survey Sheet No.: K11Q17B	Scale: 1:500 (A4)
 運輸署 Transport Department	TRAFFIC ENGINEERING (KLN.) DIV.	WRF No.:	Date: 08-02-2023
		Drawing No.: K230122.01	



東九文化中心

East Kowloon Cultural Centre

K/KT/NgaTK-04B

TS283/7



RM1043
RM1051
WP/↔
PM/C

福淘街 FUK TO STREET

Podium

TL / Sharp Dev.

Except public light bus
public light bus 除外
公共小巴上落客除外
K-TS131

貴華樓
Kwai Wah House

PICK UP /
DROP OFF
上落客
落客
K-TS130

Legend

- Proposed road marking to be painted
- Existing road marking to be erased
- Proposed traffic sign to be erected
- Existing traffic sign to be removed
- Existing type II railing to be removed
- Proposed type II railing at junction to be erected

The drawing shows the approximate location of traffic aids for indication purpose only. The information shown on this drawing should be interpreted by professional engineers. Reproduction by permission only.



TRAFFIC ENGINEERING (KLN.) DIV.

Location: Fuk To Street near Kwai Wah House

Survey Sheet No. K11Q12D

Scale: 1:500 (A4)

Drawing No. K240081.01A

WRF NO. WR/HY/TE/KL/24/00270
WR/CS/TE/KL/24/00054

Date: 15-Feb-2024



振華道體育館
(多層停車場)

Chun Wah Road Sports Centre
(Multi-storey Car Park)

Restricted Road
Entry and Parking of
Vehicles Restricted
— 限制駛入
限制車輛駛入
及停泊

道路

Road

普華樓

Po Wah House

振華道

福建中學

Fukien Secondary School

The drawing shows the approximate location of traffic aids for indication purpose only. The information shown on this drawing should be interpreted by professional engineers. Reproduction by permission only.

Legend:

----- Proposed type II railing to be constructed



TRAFFIC ENGINEERING
(KLN.) DIV.

Location: Chun Wah Road near Po Wah House


Survey Sheet No.: K11Q18A

Scale: 1:500 (A4)

Drawing No.: K240543.01

WRF NO.

Date: 31-05-2024

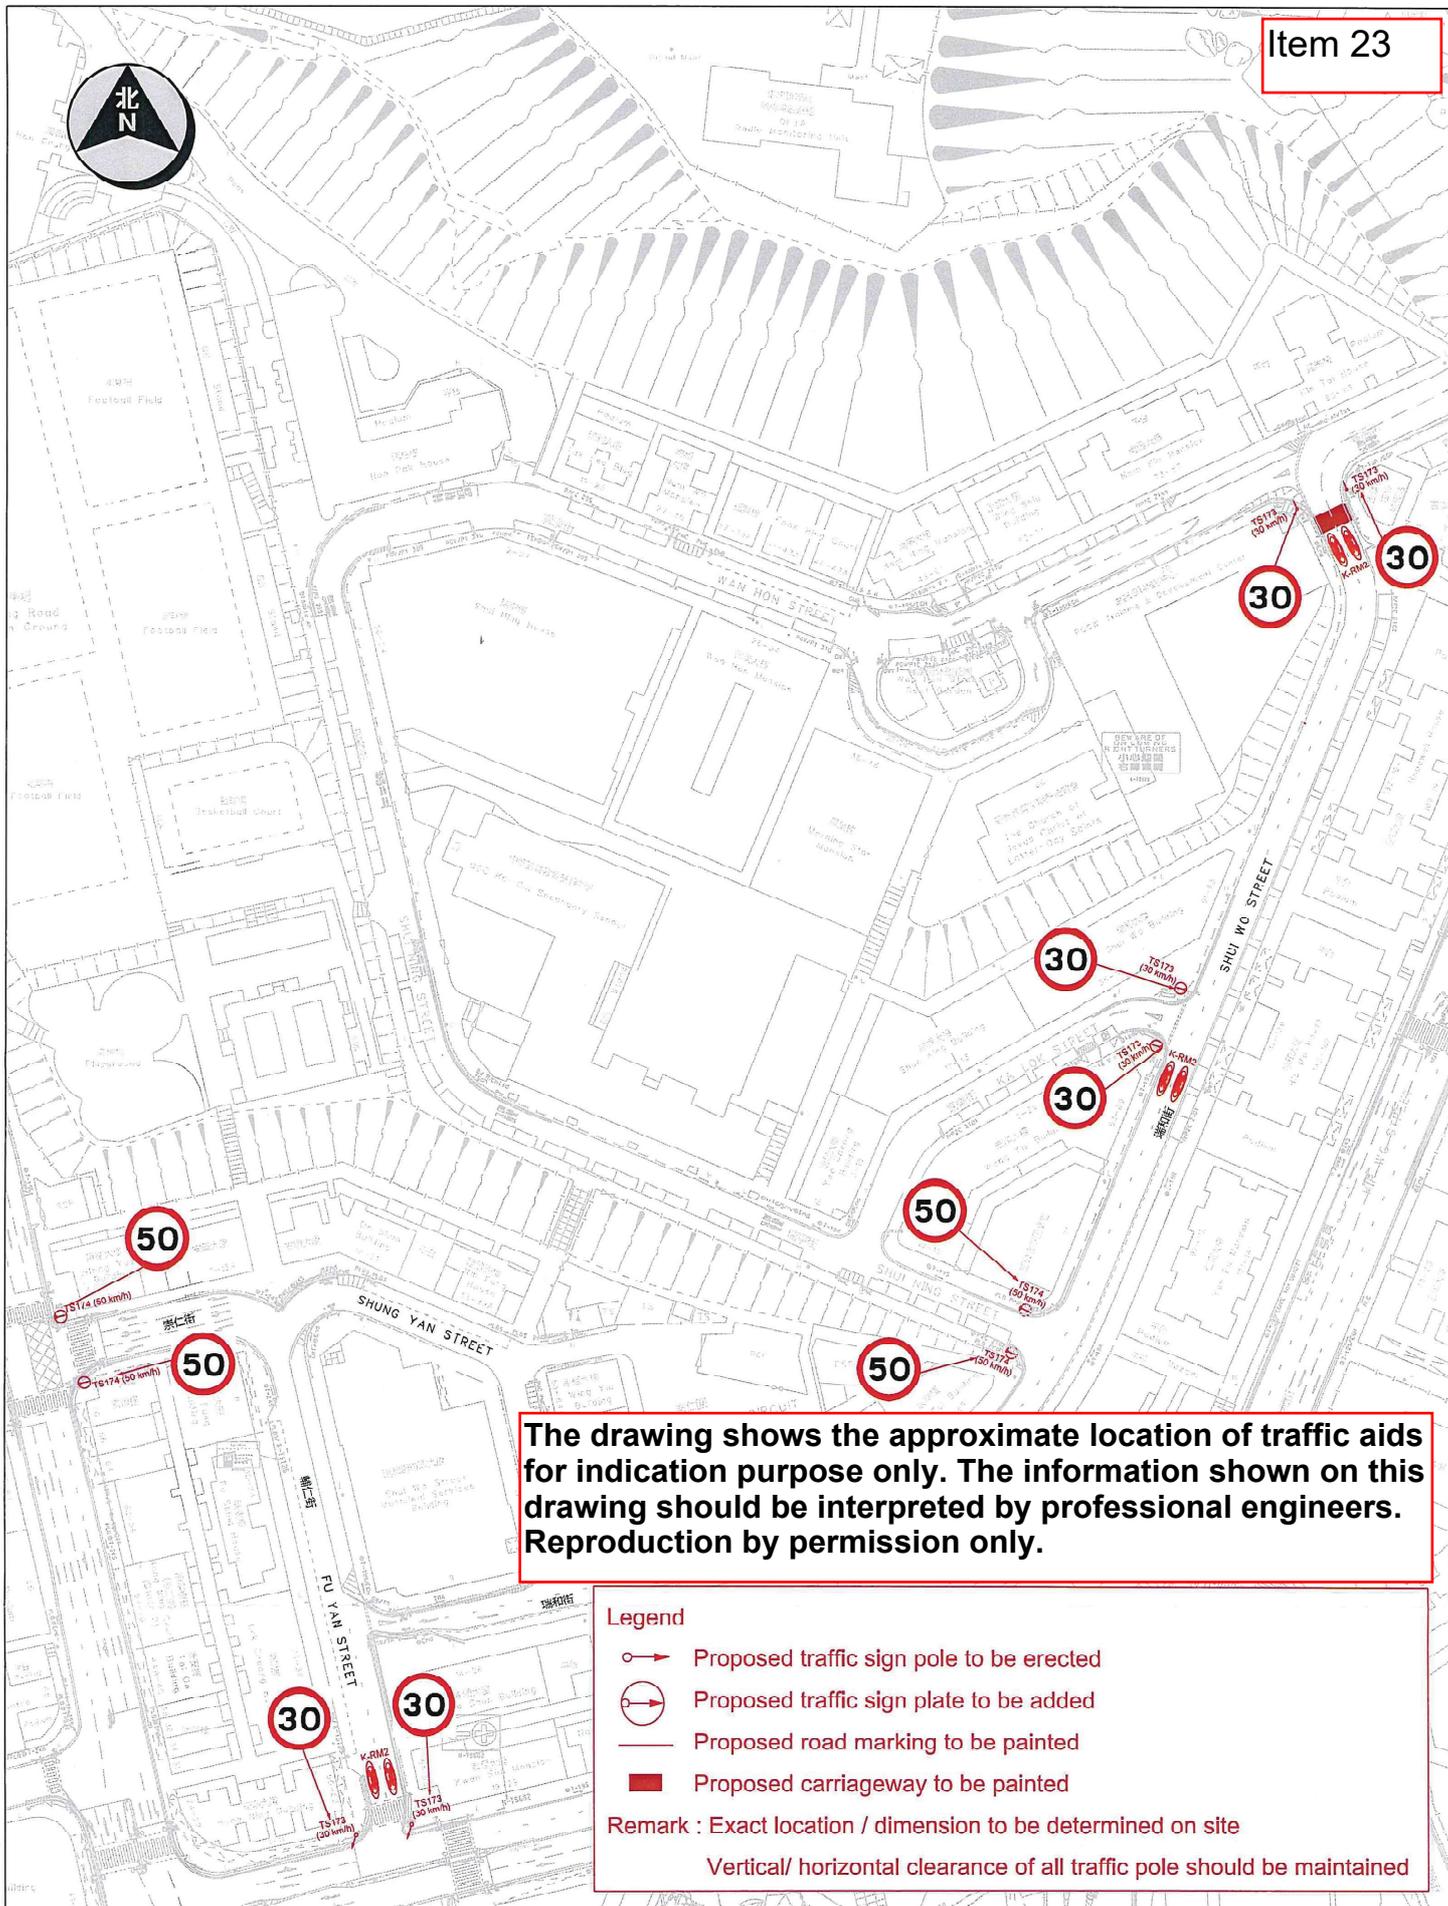

The drawing shows the approximate location of traffic aids for indication purpose only. The information shown on this drawing should be interpreted by professional engineers. Reproduction by permission only.


Legend

- Proposed traffic sign pole to be erected
- Proposed traffic sign plate to be added
- Proposed road marking to be painted
- Proposed carriageway to be painted

Remark : Exact location / dimension to be determined on site
Vertical/ horizontal clearance of all traffic pole should be maintained

Location : Shui Wo Street, Shung Yan Street & Fu Yan Street		Survey Sheet No. K11Q18C,D	Scale: 1 : 1100 (A3)
運輸署 Transport Department	TRAFFIC ENGINEERING (KLN.) DIV.	WRF NO. WR/HY/TE/KL/23/01429 WR/CS/TE/KL/23/00275	Date 10 Nov 2023
		Drawing No. K230813.01A	

Item 24


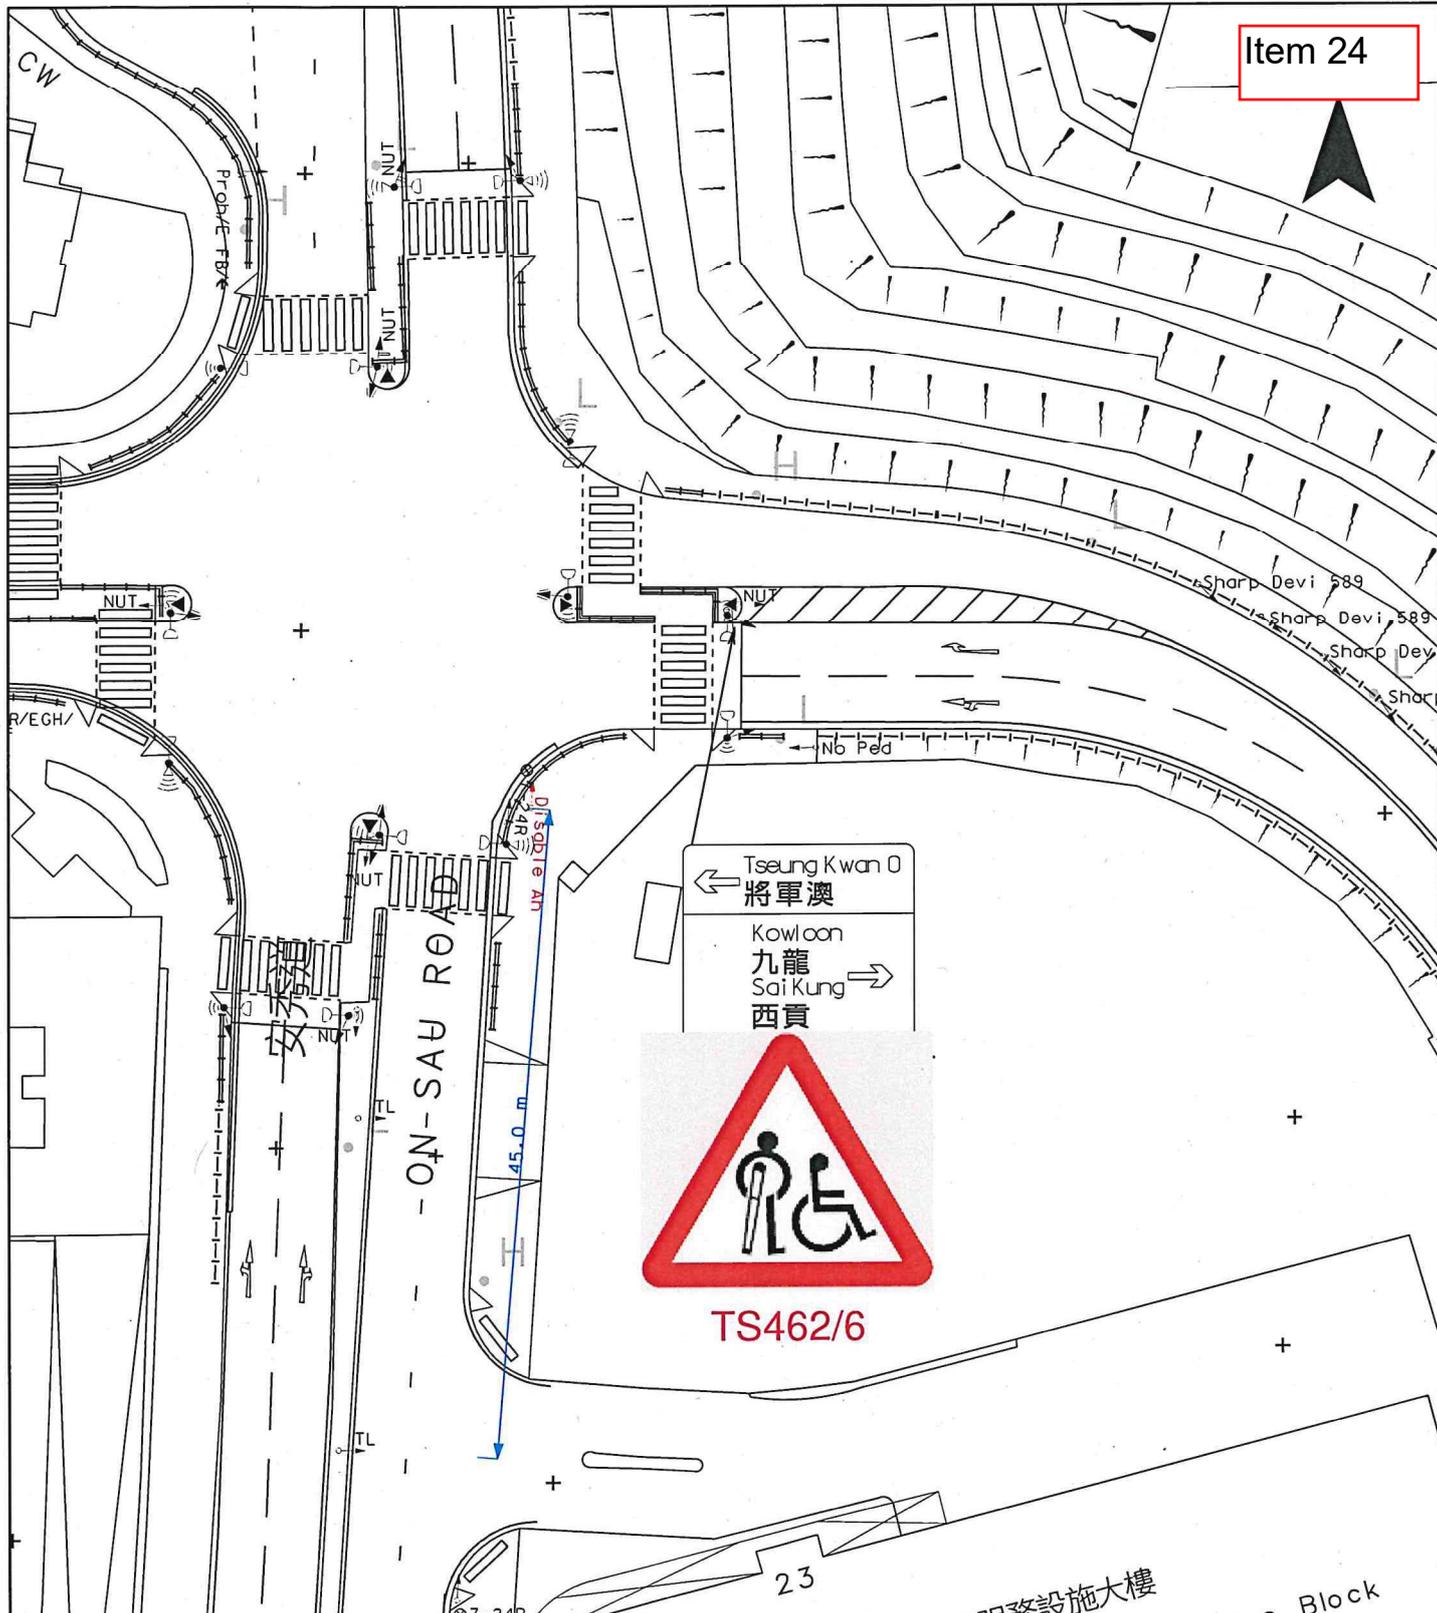


The drawing shows the approximate location of traffic aids for indication purpose only. The information shown on this drawing should be interpreted by professional engineers. Reproduction by permission only.

Legend

○ → Proposed traffic sign to be erected

 運輸署 Transport Department	TRAFFIC ENGINEERING (KLN.) DIV.	Location: On Sau Road near On Tai Estate Ancillary Facilities Block	WRF.NO. WR/HY/TE/KL/24/01575	
		Survey Sheet No. K11Q13D	Scale: 1:500 (A4)	Drawing No. K240690.01A

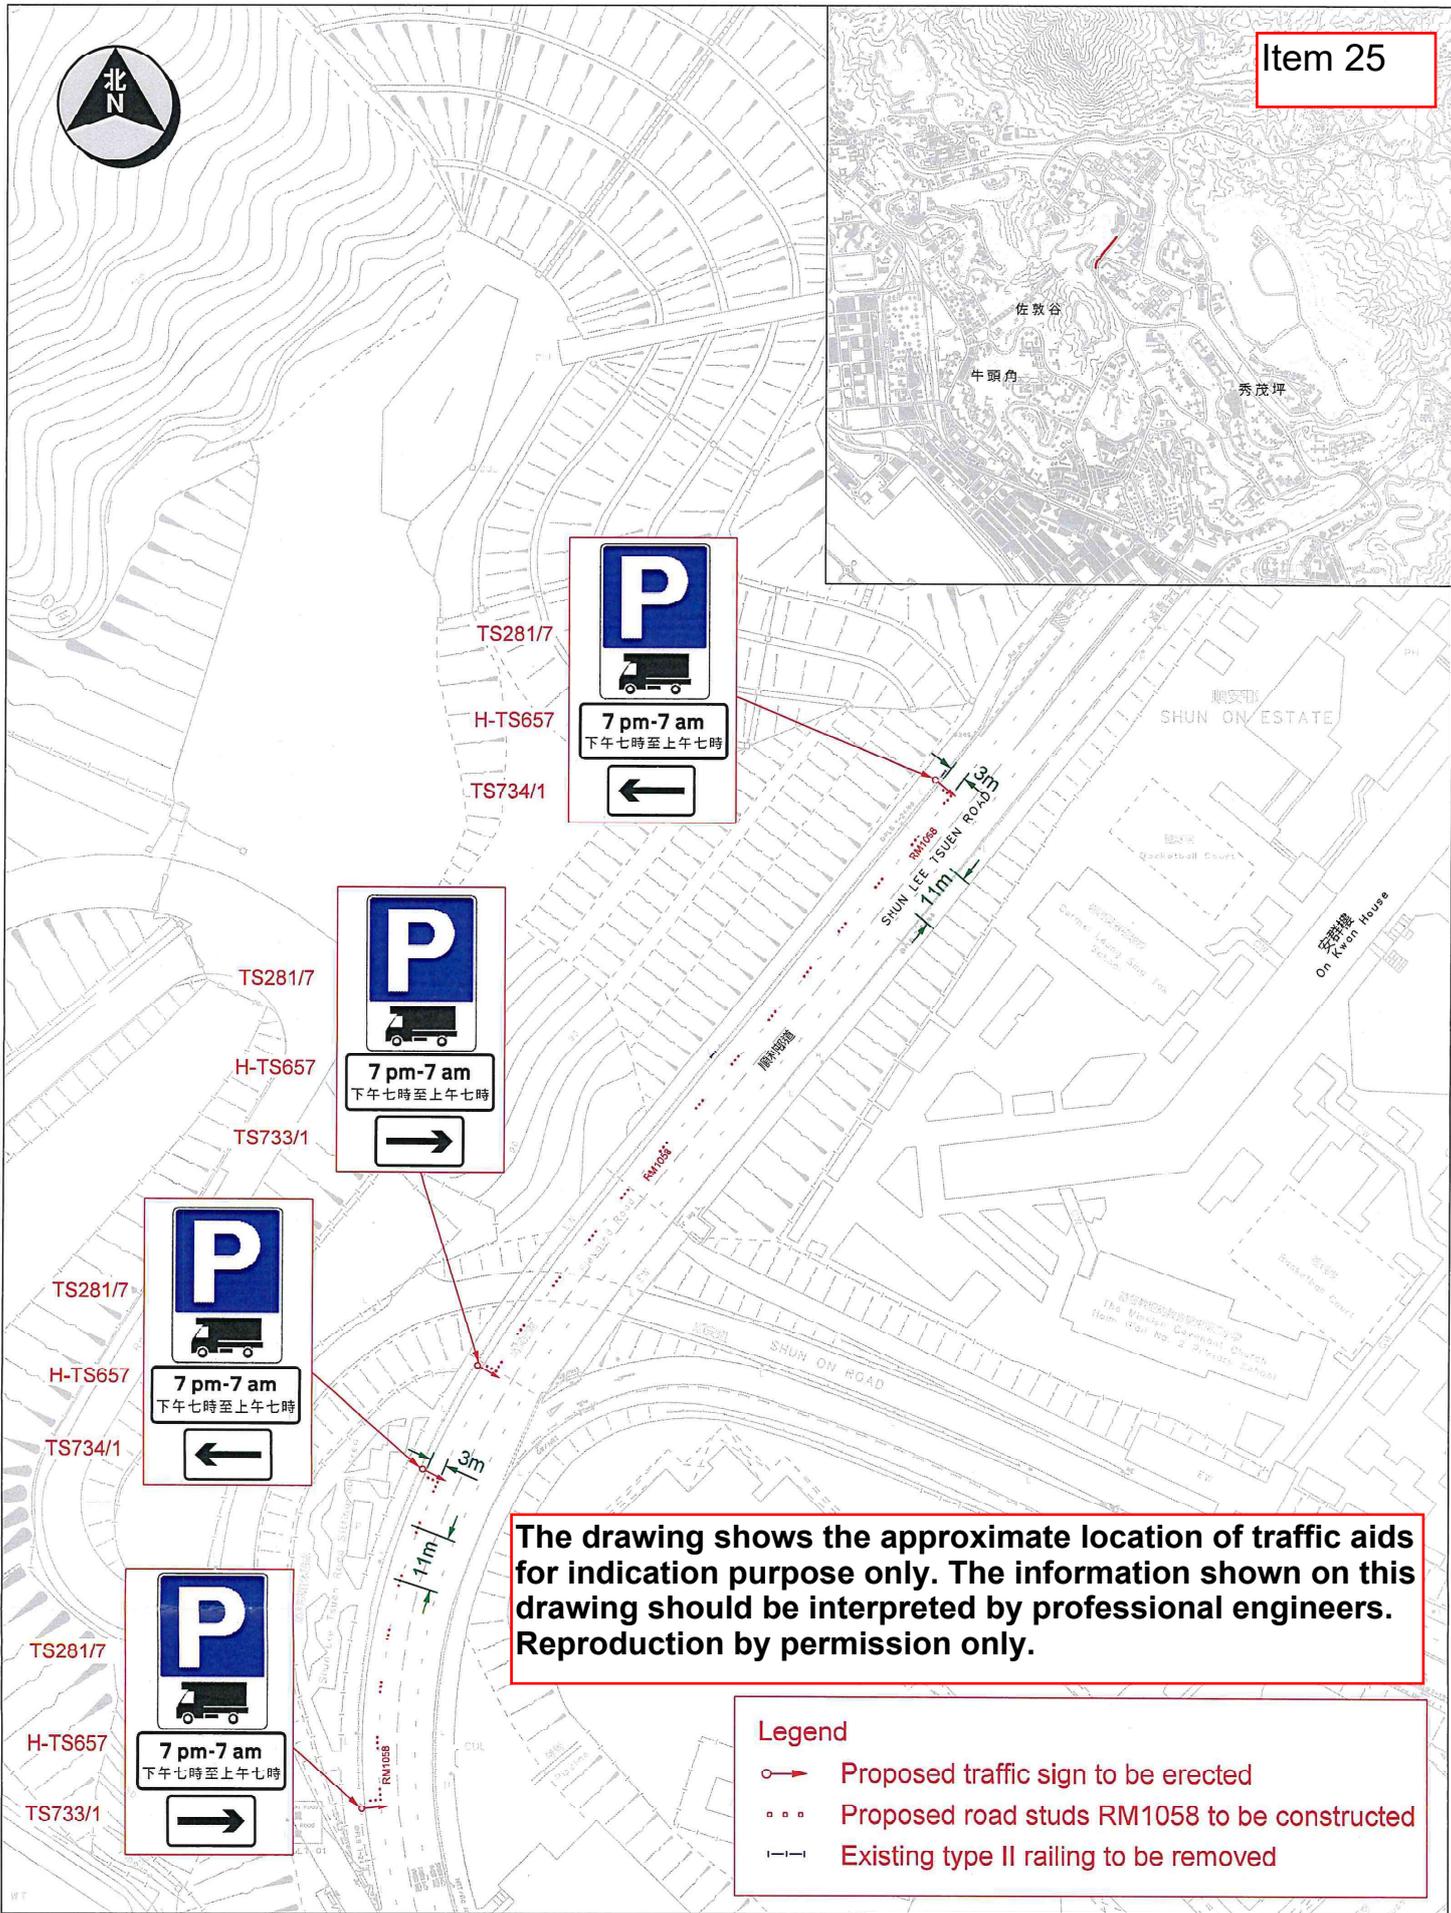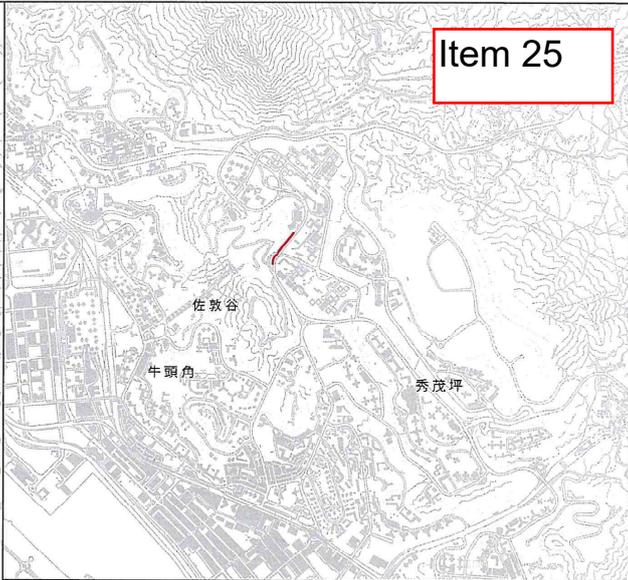

The drawing shows the approximate location of traffic aids for indication purpose only. The information shown on this drawing should be interpreted by professional engineers. Reproduction by permission only.

Legend	
	Proposed traffic sign to be erected
	Proposed road studs RM1058 to be constructed
	Existing type II railing to be removed

Location : Shun Lee Tsuen Road near On Kwan House		Survey Sheet No. K11Q13A, B, C, D	Scale: 1 : 1000 (A3)
運輸署 Transport Department	TRAFFIC ENGINEERING (KLN.) DIV.	WRF NO. WR/HY/TE/KL/24/00474 WR/CS/TE/KL/24/00091	Drawing No. K240079.01
		Date 18-Mar-2024	

LEGEND:

- EXG. R.M. TO BE ERASED
- PRO. R.M. TO BE PAINTED
- EXG. T.S. TO BE REMOVED
- PRO. T.S. TO BE ERECTED
- EXG. T.S. TO BE MODIFIED
- EXG. CARRIAGEWAY TO BE CONVERTED TO FOOTPATH
- EXG. BELISHA BEACON TO BE RELOCATED
- EXG. TYPE II RAILINGS/TYPE II RAILINGS AT JUNCTION TO BE REMOVED
- PRO. TYPE II RAILINGS/TYPE II RAILINGS AT JUNCTION TO BE INSTALLED
- ▲ EXG. DROPPED KERB WITH TACTILE WARNING STRIPS TO BE DEMOLISHED/REMOVED
- ▲ PRO. DROPPED KERB WITH TACTILE WARNING STRIPS TO BE CONSTRUCTED/INSTALLED
- PRO. TACTILE GUIDE PATH TO BE INSTALLED

