

觀塘區議會交通運輸委員會會議

運輸署 / 路政署過去兩個月內完成、正在施工或規劃中的主要交通改善工程項目及時間表

截至2025年3月14日

編號	項目編號	擬建的交通改善工程項目	地點	預期動工日期 [實際動工日期]	預期完工日期 [實際完工日期]	工程進度	詳細備註	運輸署工程師 姓名(電話)	路政署工程師 姓名(電話)
1	WR/21/01551	巧明街、鴻圖道及創業街路口改善工程	巧明街、鴻圖道 (第一階段) 創業街路口 (第二階段)	22年11月 [22年12月] [24年03月]	[24年01月] 24年12月 25年04月	100% 75% 80%	第一階段工程(巧明街及鴻圖道路路口改善工程)已完成。 工程已展開。由於工程期間遇到新的地下管道設施，本署正與相關公用事業機構協商改道方案。新的地下管道設施已完成改道，餘下的工程繼續進行。	羅淳哲 先生 (2399 2459)	薛旻浩 先生 (3525 0270)
2	WR/23/00696	將現有行人輔助線改為交通燈號行人過路處	安秀道近瑪利諾中學	23年12月 [24年04月]	24年09月 24年10月 24年12月 25年02月 [25年01月]	90% 100%	交通燈號行人過路處的建造工程已大致完成，機電工程署將會安裝交通燈號及進行相關測試，預計可於2月啟用。工程已完成。	陳展揚 先生 (2399 2732)	葉沃增 先生 (2707 7417)
3	WR/24/00140	加設下斜路緣以建造行人輔助線	崇德圍近高輝道路口	[25年01月]	[25年02月]	100%	工程已完成。	劉麗瑜 女士 (2399 2502)	葉沃增 先生 (2707 7417)
4	WR/24/00232	遷移行人輔助線(下斜路緣)及更換提示交通標誌	安華街近安德道	[25年02月]	[25年03月]	100%	工程已完成。	李日新 先生 (2399 2513)	葉沃增 先生 (2707 7417)
5	WR/24/00549	加設凹凸紋引導徑	寶琳路近寶達邨巴士站	[24年12月]	[25年02月]	100%	工程已完成。	陳展揚 先生 (2399 2732)	葉沃增 先生 (2707 7417)
6	WR/24/00824	加設行人路護柱	銀月里	[25年02月]	[25年02月]	100%	工程已完成。	羅淳哲 先生 (2399 2459)	葉沃增 先生 (2707 7417)
7	WR/24/01020	加設及更換交通標誌 及 加設行人路護柱	寶琳路近寶達邨巴士站	[25年01月]	[25年02月]	100%	工程已完成。	陳展揚 先生 (2399 2732)	葉沃增 先生 (2707 7417)
8	WR/24/01034	加設及更換交通標誌	崇信街近仁宇圍	[25年01月]	[25年01月]	100%	工程已完成。	劉麗瑜 女士 (2399 2502)	葉沃增 先生 (2707 7417)

截至2025年3月14日


編號	項目編號	擬建的交通改善工程項目	地點	預期動工日期 [實際動工日期]	預期完工日期 [實際完工日期]	工程進度	詳細備註	運輸署工程師 姓名(電話)	路政署工程師 姓名(電話)
9	WR/24/01154	加設夜間路旁貨車及巴士泊車位	秀茂坪道	[24年11月]	25年03月 25年09月	10% 50%	正進行有關工程的前期工作。 秀茂坪道近秀康樓及秀樂樓的泊車位工程已完成。至於另一個近秀程樓的泊車位，由於煤氣公司正在該路段進行煤氣喉管鋪設工程，本署將與煤氣公司保持聯絡，當煤氣喉管鋪設工程完成後便開展餘下的泊車位工程。	陳展揚 先生 (2399 2732)	葉沃增 先生 (2707 7417)
10	WR/24/01149	加設黃色影綫道路標記	月華街	[24年11月]	[25年02月]	10% 100%	正進行有關工程的前期工作。 工程已完成。	陳展揚 先生 (2399 2732)	葉沃增 先生 (2707 7417)
11	WR/24/01247	加設提示交通標誌	茶果嶺道近油塘道	[25年02月]	[25年02月]	100%	工程已完成。	劉麗瑜 女士 (2399 2502)	葉沃增 先生 (2707 7417)
12	WR/24/01250	更換提示交通標誌	鯉魚門道近油塘道	[25年02月]	[25年02月]	100%	工程已完成。	劉麗瑜 女士 (2399 2502)	葉沃增 先生 (2707 7417)
13	WR/24/01264	加設提示交通標誌及雙黃線	月華街	[24年11月]	[25年02月]	10% 100%	正進行有關工程的前期工作。 工程已完成。	陳展揚 先生 (2399 2732)	葉沃增 先生 (2707 7417)
14	WR/23/00888	加設路旁電單車泊車位	嘉榮街	[24年12月]	25年04月 [25年03月]	10% 100%	正進行有關工程的前期工作。 工程已完成。	劉麗瑜 女士 (2399 2502)	葉沃增 先生 (2707 7417)
15	WR/23/01143	加設行人輔助線	四山街近草園街	25年01月 25年02月 25年03月	25年06月	0%	正進行有關工程的前期工作。 工程將於3月底展開。	劉麗瑜 女士 (2399 2502)	葉沃增 先生 (2707 7417)
16	WR/24/01486	加設「的士上落客」交通標誌	曉光街及秀明道	[25年02月]	[25年02月]	100%	工程已完成。	陳展揚 先生 (2399 2732)	葉沃增 先生 (2707 7417)
17	WR/24/01555	加設「學校」警告交通標誌	慶田街	[25年01月]	[25年03月]	10% 100%	正進行有關工程的前期工作。 工程已完成。	劉麗瑜 女士 (2399 2502)	葉沃增 先生 (2707 7417)
18	WR/24/01595	加設臨時公共小巴路旁泊位	觀塘道東行輔助路	[25年01月]	25年03月 [25年01月]	10% 100%	正進行有關工程的前期工作。 工程已完成。	羅淳哲 先生 (2399 2459)	葉沃增 先生 (2707 7417)
19	WR/24/01630	加設小巴士站	坪石公共運輸交匯處 一樓	25年01月 [25年03月]	25年06月	0% 20%	正進行有關工程的前期工作。 工程已展開。	李日新 先生 (2399 2513)	吳卓衡 先生 (2707 7341)
20	WR/24/01785	加設巴士站及臨時公共小巴路旁泊位	曉光街近秀明道	[25年02月]	[25年03月]	100%	工程已完成。	陳展揚 先生 (2399 2732)	葉沃增 先生 (2707 7417)
21	WR/24/02080	加設路旁電單車泊車位(地下勘探工作)	鯉魚門道近高超道	25年05月	25年07月	0%	正進行有關工程的前期工作。	劉麗瑜 女士 (2399 2502)	葉沃增 先生 (2707 7417)
22	WR/24/02031	加設臨時公共小巴路旁泊位	崇信街近仁宇圍	[25年02月]	[25年02月]	100%	工程已完成。	劉麗瑜 女士 (2399 2502)	葉沃增 先生 (2707 7417)
23	WR/20/02757	移除部分行人路花槽以擴闊行人路	觀塘道近行人天橋 KF47	[25年01月]	[25年03月]	100%	工程已完成。	李日新 先生 (2399 2513)	葉沃增 先生 (2707 7417)
24	WR/24/01380	移除巴士站旁行人路欄杆	牛頭角道近貴輝樓	[25年02月]	25年03月 [25年02月]	0% 100%	正進行有關工程的前期工作。 工程已完成。	李日新 先生 (2399 2513)	葉沃增 先生 (2707 7417)

備註: 更新的資料以斜體紅字顯示


截至2025年3月14日

編號	項目編號	擬建的交通改善工程項目	地點	預期動工日期 [實際動工日期]	預期完工日期 [實際完工日期]	工程進度	詳細備註	運輸署工程師 姓名(電話)	路政署工程師 姓名(電話)
25	WR/24/00270	加設路旁電單車泊車位	福淘街	25年04月 [25年03月]	25年06月	0% 20%	正進行有關工程的前期工作。 工程已展開。	李日新先生 (2399 2513)	吳卓衡先生 (2707 7341)
26	WR/24/01312	加設行人路欄杆	振華道(普華樓對面)	25年03月 [25年01月]	25年05月 [25年01月]	0% 100%	正進行有關工程的前期工作。 工程已完成。	李日新先生 (2399 2513)	葉沃增先生 (2707 7417)
27	WR/23/01429	30公里低速行車限制區相關加設道路標記和交通標誌工作	輔仁街、瑞和街及崇仁街	25年06月 [25年02月]	25年08月	0% 40%	正進行有關工程的前期工作。 工程已展開。	李日新先生 (2399 2513)	葉沃增先生 (2707 7417)
28	WR/24/01575	加設「前面有殘疾人士」交通標誌	安秀道(近安健道路口)	[25年02月]	[25年03月]	0% 100%	正進行有關工程的前期工作。 工程已完成。	李日新先生 (2399 2513)	吳卓衡先生 (2707 7341)
29	WR/24/00474	加設夜間路旁商用車輛泊車位	順利邨道	25年03月 [25年04月]	25年05月	0%	正進行有關工程的前期工作。	李日新先生 (2399 2513)	吳卓衡先生 (2707 7341)
30	WR/24/00209	加設夜間路旁商用車輛泊車位	安茵街	25年03月 [25年02月]	25年05月 [25年02月]	0% 100%	正進行有關工程的前期工作。 工程已完成。	李日新先生 (2399 2513)	吳卓衡先生 (2707 7341)
31	WR/24/02095	擴闊行人路	啟田道近藍田(西區)社區中心	25年07月	26年03月	0%	正進行有關工程的前期工作。	劉麗瑜女士 (2399 2502)	葉沃增先生 (2707 7417)
32	WR/25/00074	加設提示標誌引導行人使用過路處	碧雲道近德敬樓	25年06月	25年07月	0%	正進行有關工程的前期工作。	劉麗瑜女士 (2399 2502)	葉沃增先生 (2707 7417)
33	WR/25/00246	加設前往順天邨的出入口	順安道行人天橋KF143	25年05月	25年07月	0%	正進行有關工程的前期工作。	李日新先生 (2399 2513)	潘文希女士 (3525 1680)
34	WR/24/02183	加設提示標誌引導行人使用過路處	曉光街近曉麗苑	25年06月	25年07月	0%	正進行有關工程的前期工作。	陳展揚先生 (2399 2732)	葉沃增先生 (2707 7417)



PROPOSED METHOD OF CONTROL FOR JUNCTION OF HUNG TO ROAD / HOW MING STREET (J4)

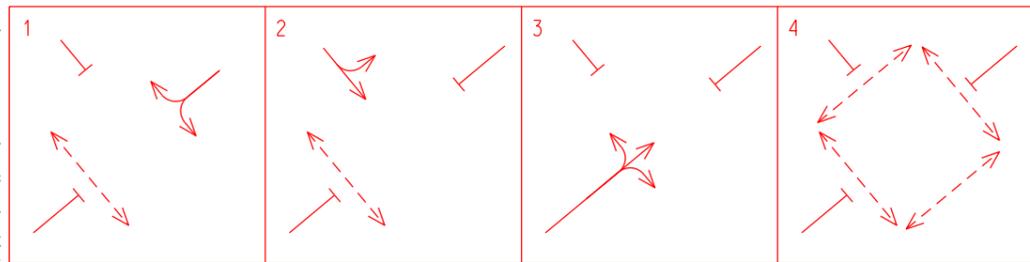

PROPOSED METHOD OF CONTROL FOR JUNCTION OF HOW MING STREET / CHONG YIP STREET (J3)

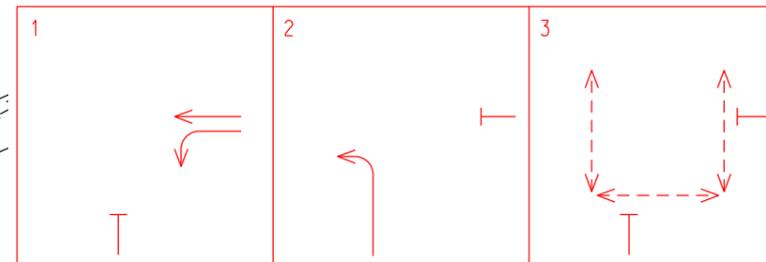

Item 1

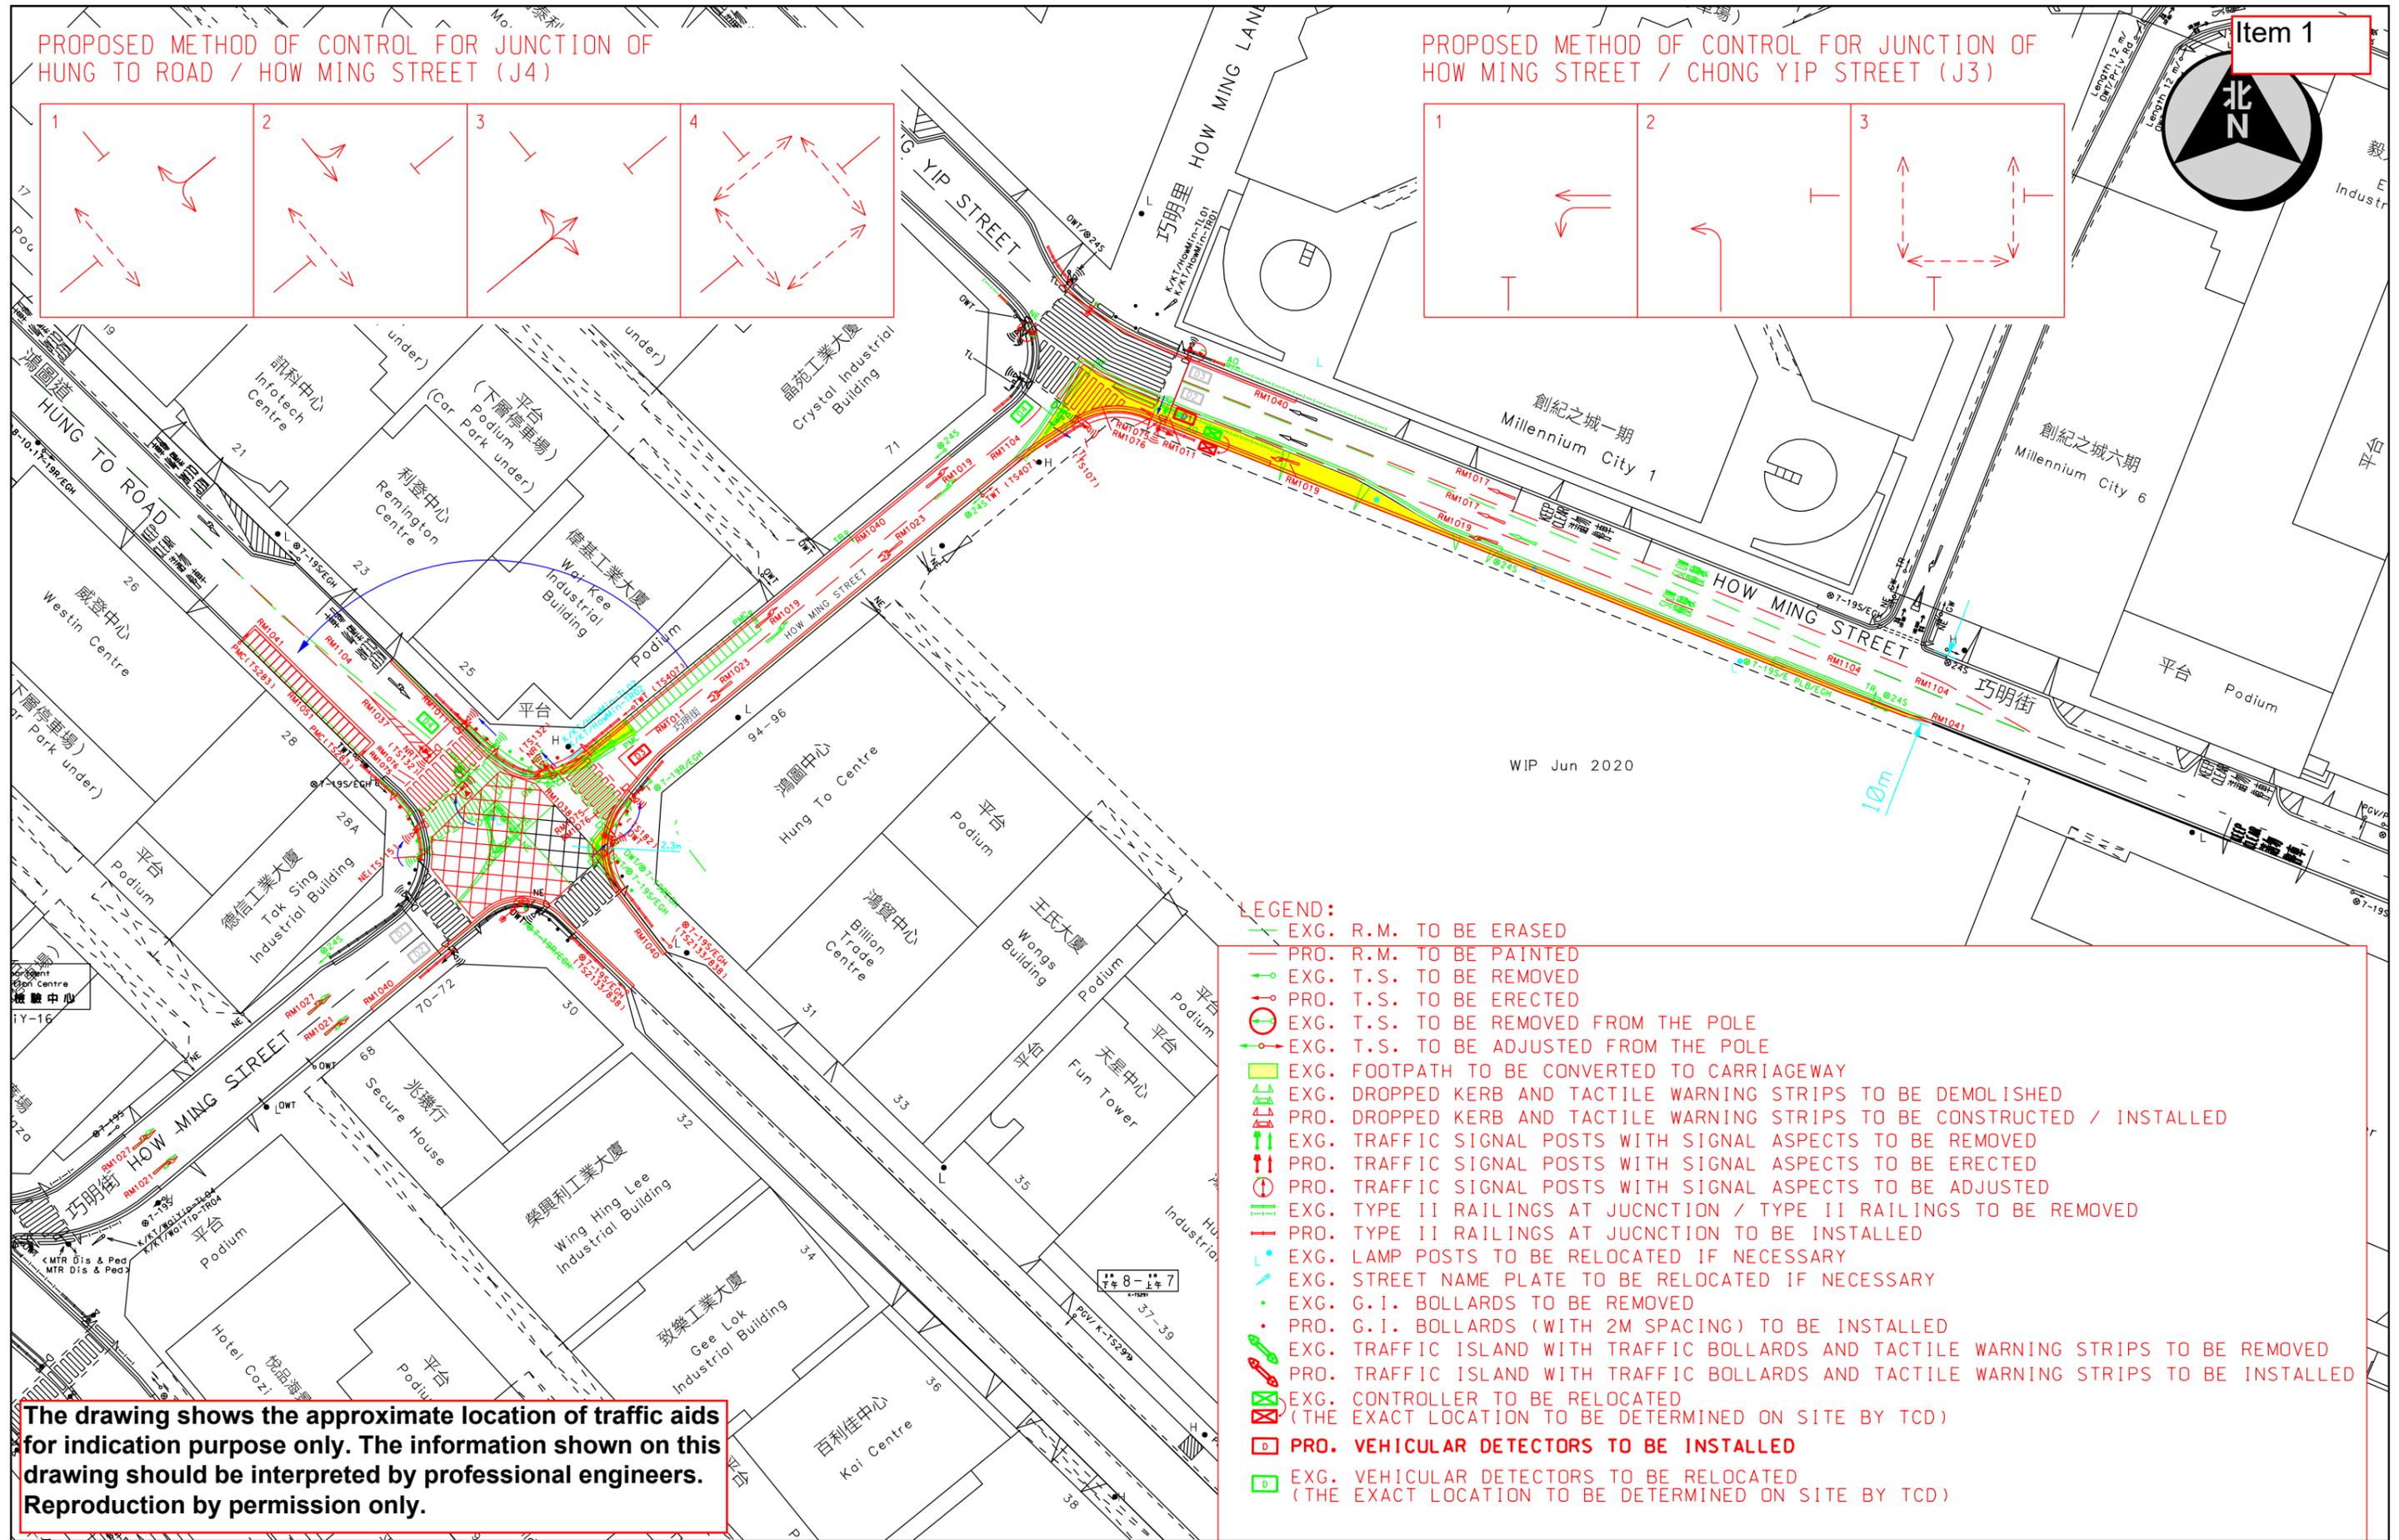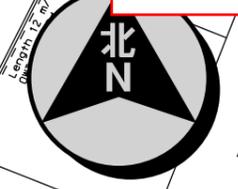

- LEGEND:**
- EXG. R.M. TO BE ERASED
 - PRO. R.M. TO BE PAINTED
 - EXG. T.S. TO BE REMOVED
 - PRO. T.S. TO BE ERECTED
 - EXG. T.S. TO BE REMOVED FROM THE POLE
 - EXG. T.S. TO BE ADJUSTED FROM THE POLE
 - EXG. FOOTPATH TO BE CONVERTED TO CARRIAGEWAY
 - EXG. DROPPED KERB AND TACTILE WARNING STRIPS TO BE DEMOLISHED
 - PRO. DROPPED KERB AND TACTILE WARNING STRIPS TO BE CONSTRUCTED / INSTALLED
 - | EXG. TRAFFIC SIGNAL POSTS WITH SIGNAL ASPECTS TO BE REMOVED
 - | PRO. TRAFFIC SIGNAL POSTS WITH SIGNAL ASPECTS TO BE ERECTED
 - | PRO. TRAFFIC SIGNAL POSTS WITH SIGNAL ASPECTS TO BE ADJUSTED
 - | EXG. TYPE II RAILINGS AT JUNCTION / TYPE II RAILINGS TO BE REMOVED
 - | PRO. TYPE II RAILINGS AT JUNCTION TO BE INSTALLED
 - | EXG. LAMP POSTS TO BE RELOCATED IF NECESSARY
 - | EXG. STREET NAME PLATE TO BE RELOCATED IF NECESSARY
 - EXG. G.I. BOLLARDS TO BE REMOVED
 - PRO. G.I. BOLLARDS (WITH 2M SPACING) TO BE INSTALLED
 - | EXG. TRAFFIC ISLAND WITH TRAFFIC BOLLARDS AND TACTILE WARNING STRIPS TO BE REMOVED
 - | PRO. TRAFFIC ISLAND WITH TRAFFIC BOLLARDS AND TACTILE WARNING STRIPS TO BE INSTALLED
 - | EXG. CONTROLLER TO BE RELOCATED (THE EXACT LOCATION TO BE DETERMINED ON SITE BY TCD)
 - | PRO. VEHICULAR DETECTORS TO BE INSTALLED
 - | EXG. VEHICULAR DETECTORS TO BE RELOCATED (THE EXACT LOCATION TO BE DETERMINED ON SITE BY TCD)

The drawing shows the approximate location of traffic aids for indication purpose only. The information shown on this drawing should be interpreted by professional engineers. Reproduction by permission only.



TRAFFIC ENGINEERING (KLN.) DIV.

Location: J/O How Ming Street and Hung To Road / Chong Yip Street

Survey Sheet No.: K11Q18C

Scale: 1:800 (A3)


Drawing No.: K210028.01B

WRF NO. WR/HY/TE/KL/21/01551
WR/EM/TE/KL/21/00098

Date: 16-03-2022

Item 3


8pm-8am
下午八時至上午八時
K-TS249

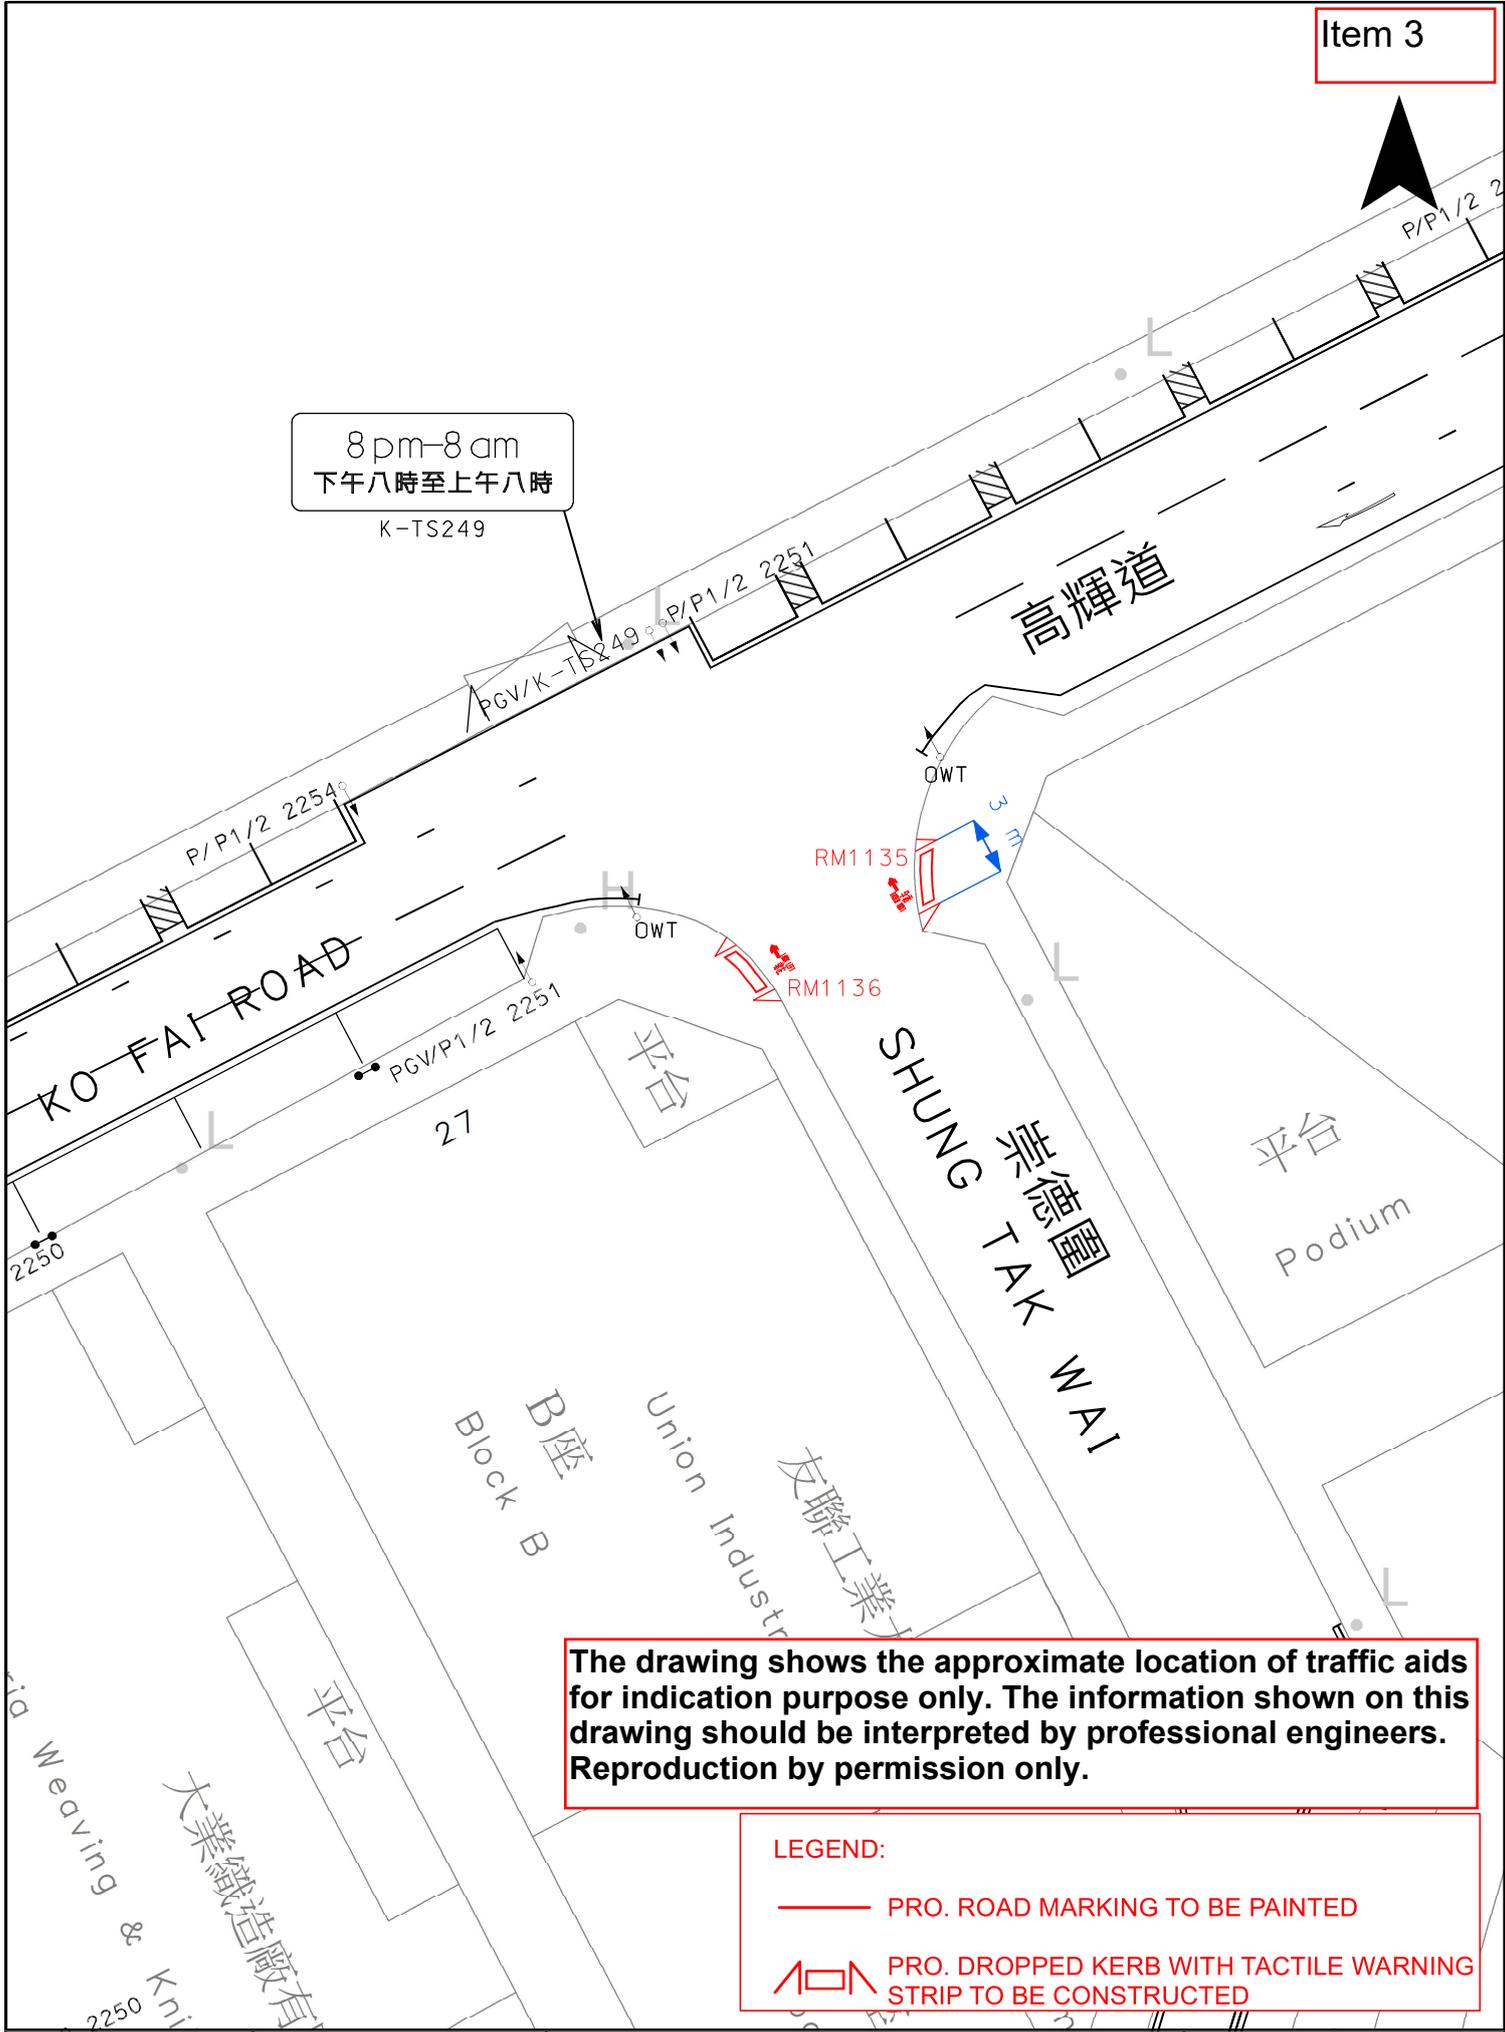

The drawing shows the approximate location of traffic aids for indication purpose only. The information shown on this drawing should be interpreted by professional engineers. Reproduction by permission only.

LEGEND:

- PRO. ROAD MARKING TO BE PAINTED
- ▭ PRO. DROPPED KERB WITH TACTILE WARNING STRIP TO BE CONSTRUCTED

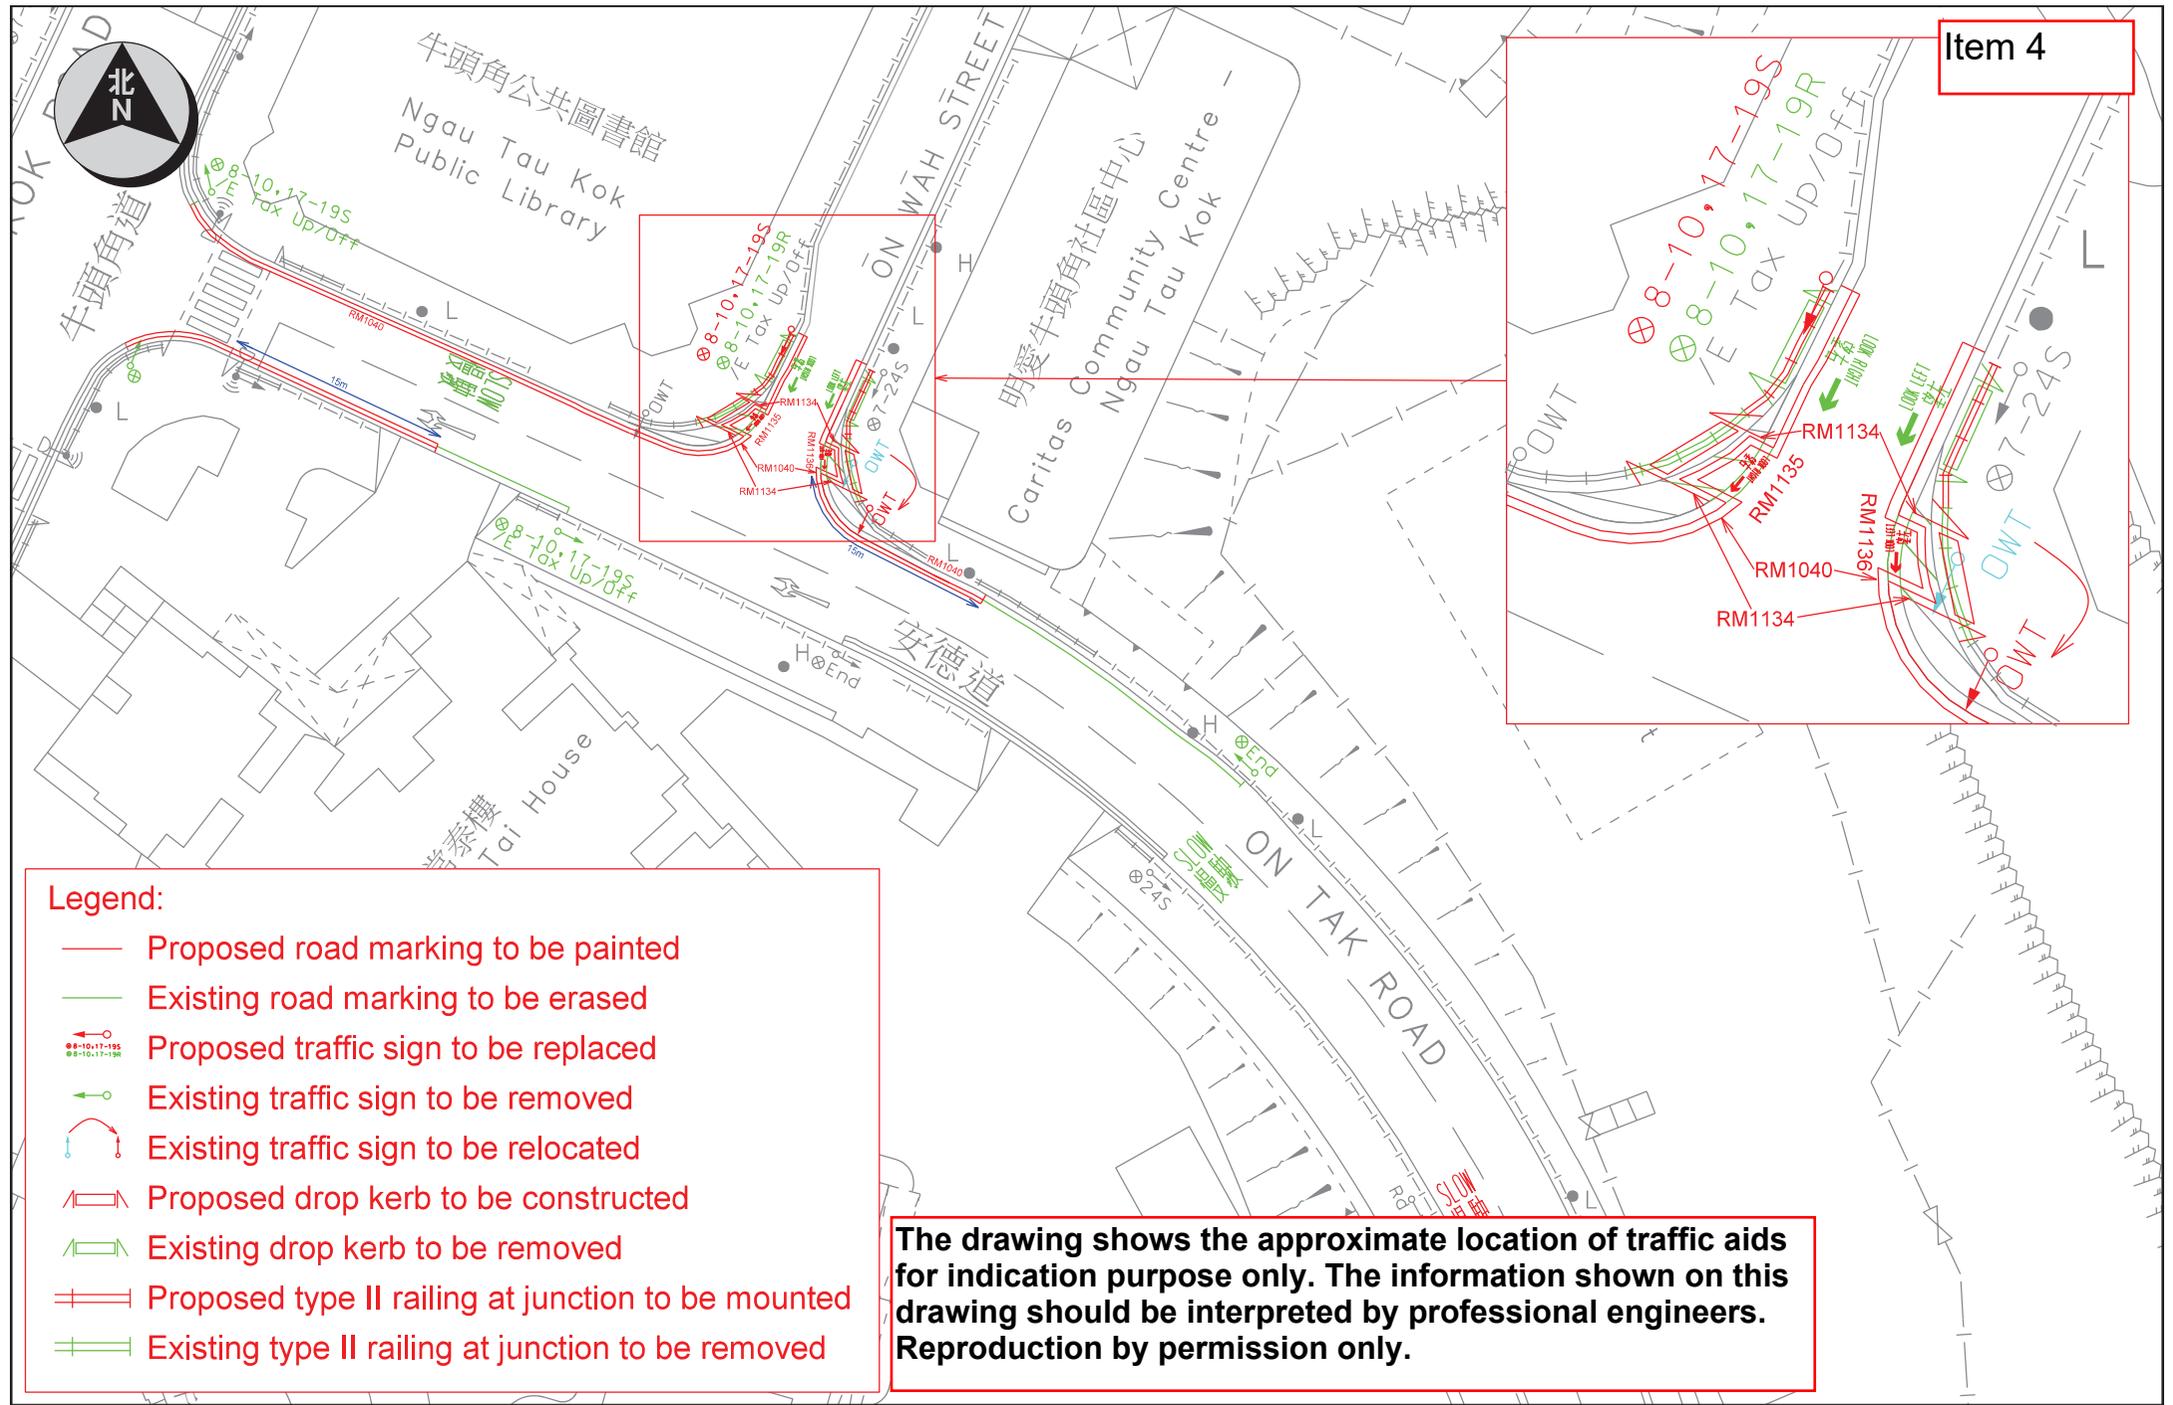


Legend:

- Proposed road marking to be painted
- Existing road marking to be erased
- ⊕ Proposed traffic sign to be replaced
- ⊕ Existing traffic sign to be removed
- ↻ Existing traffic sign to be relocated
- ▭ Proposed drop kerb to be constructed
- ▭ Existing drop kerb to be removed
- ≡ Proposed type II railing at junction to be mounted
- ≡ Existing type II railing at junction to be removed

The drawing shows the approximate location of traffic aids for indication purpose only. The information shown on this drawing should be interpreted by professional engineers. Reproduction by permission only.

Item 5

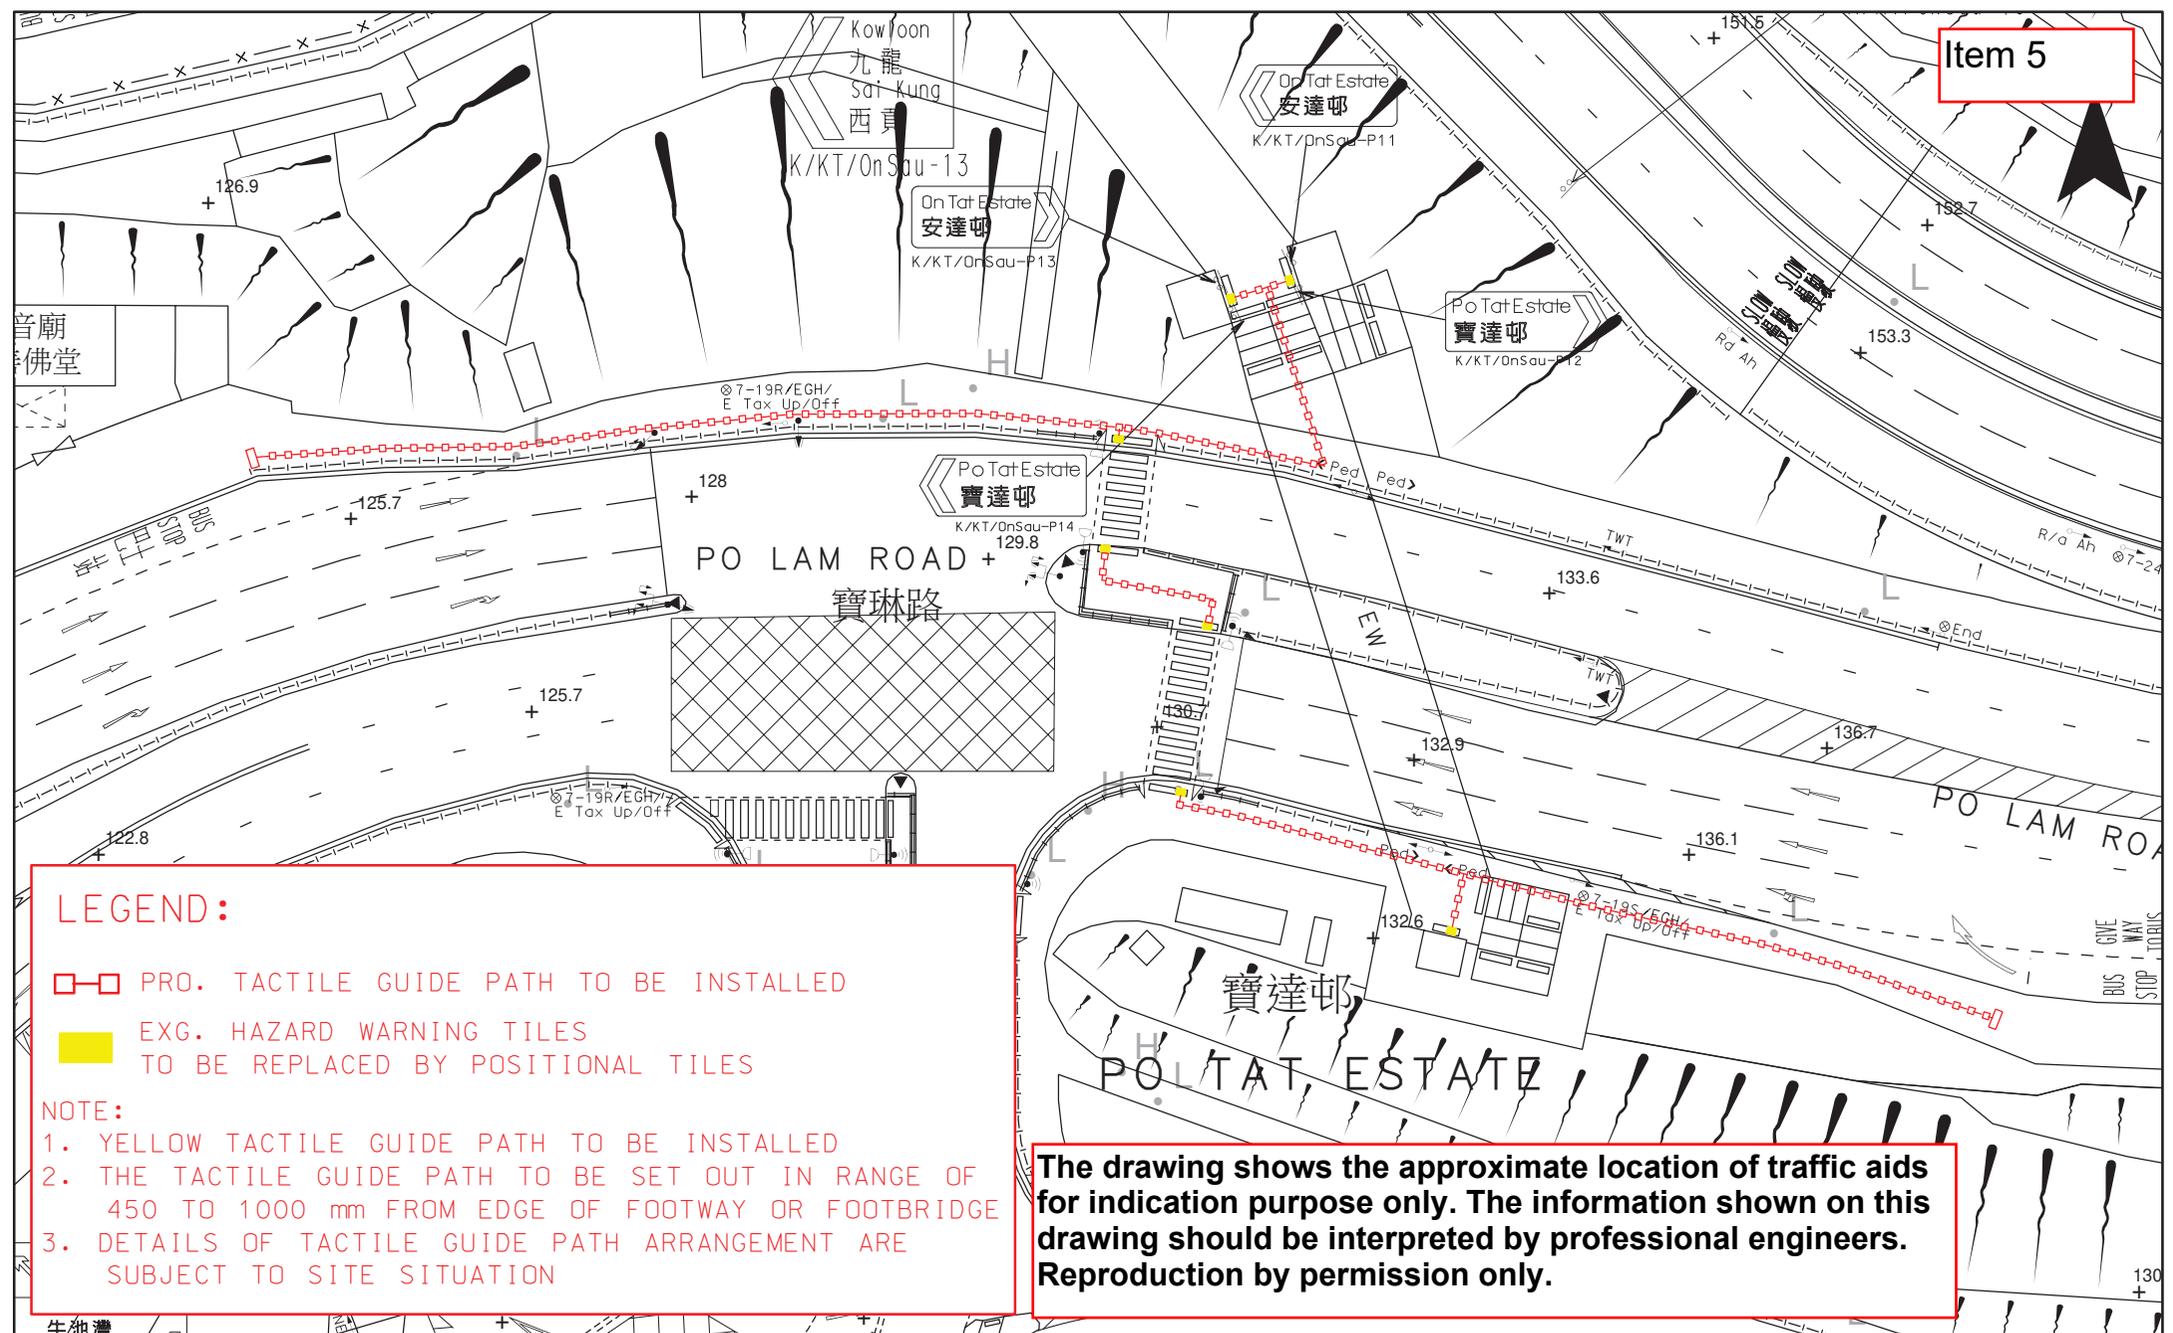

LEGEND:


- PRO. TACTILE GUIDE PATH TO BE INSTALLED
- EXG. HAZARD WARNING TILES TO BE REPLACED BY POSITIONAL TILES

- NOTE:**
1. YELLOW TACTILE GUIDE PATH TO BE INSTALLED
 2. THE TACTILE GUIDE PATH TO BE SET OUT IN RANGE OF 450 TO 1000 mm FROM EDGE OF FOOTWAY OR FOOTBRIDGE
 3. DETAILS OF TACTILE GUIDE PATH ARRANGEMENT ARE SUBJECT TO SITE SITUATION

The drawing shows the approximate location of traffic aids for indication purpose only. The information shown on this drawing should be interpreted by professional engineers. Reproduction by permission only.

 <p>運輸署 Transport Department</p>	<p>TRAFFIC ENGINEERING (KLN) DIV.</p>	<p>Location: Po Lam Road near Po Tat Estate (Ground Level)</p>		<p>WRF No. WR/HY/TE/KL/24/00549</p>	
		<p>Survey Sheet No. K11Q19A</p>	<p>Scale: 1:600 (A4)</p>	<p>Drawing No. K231264.01</p>	<p>Date: 30-10-2023</p>

Item 6

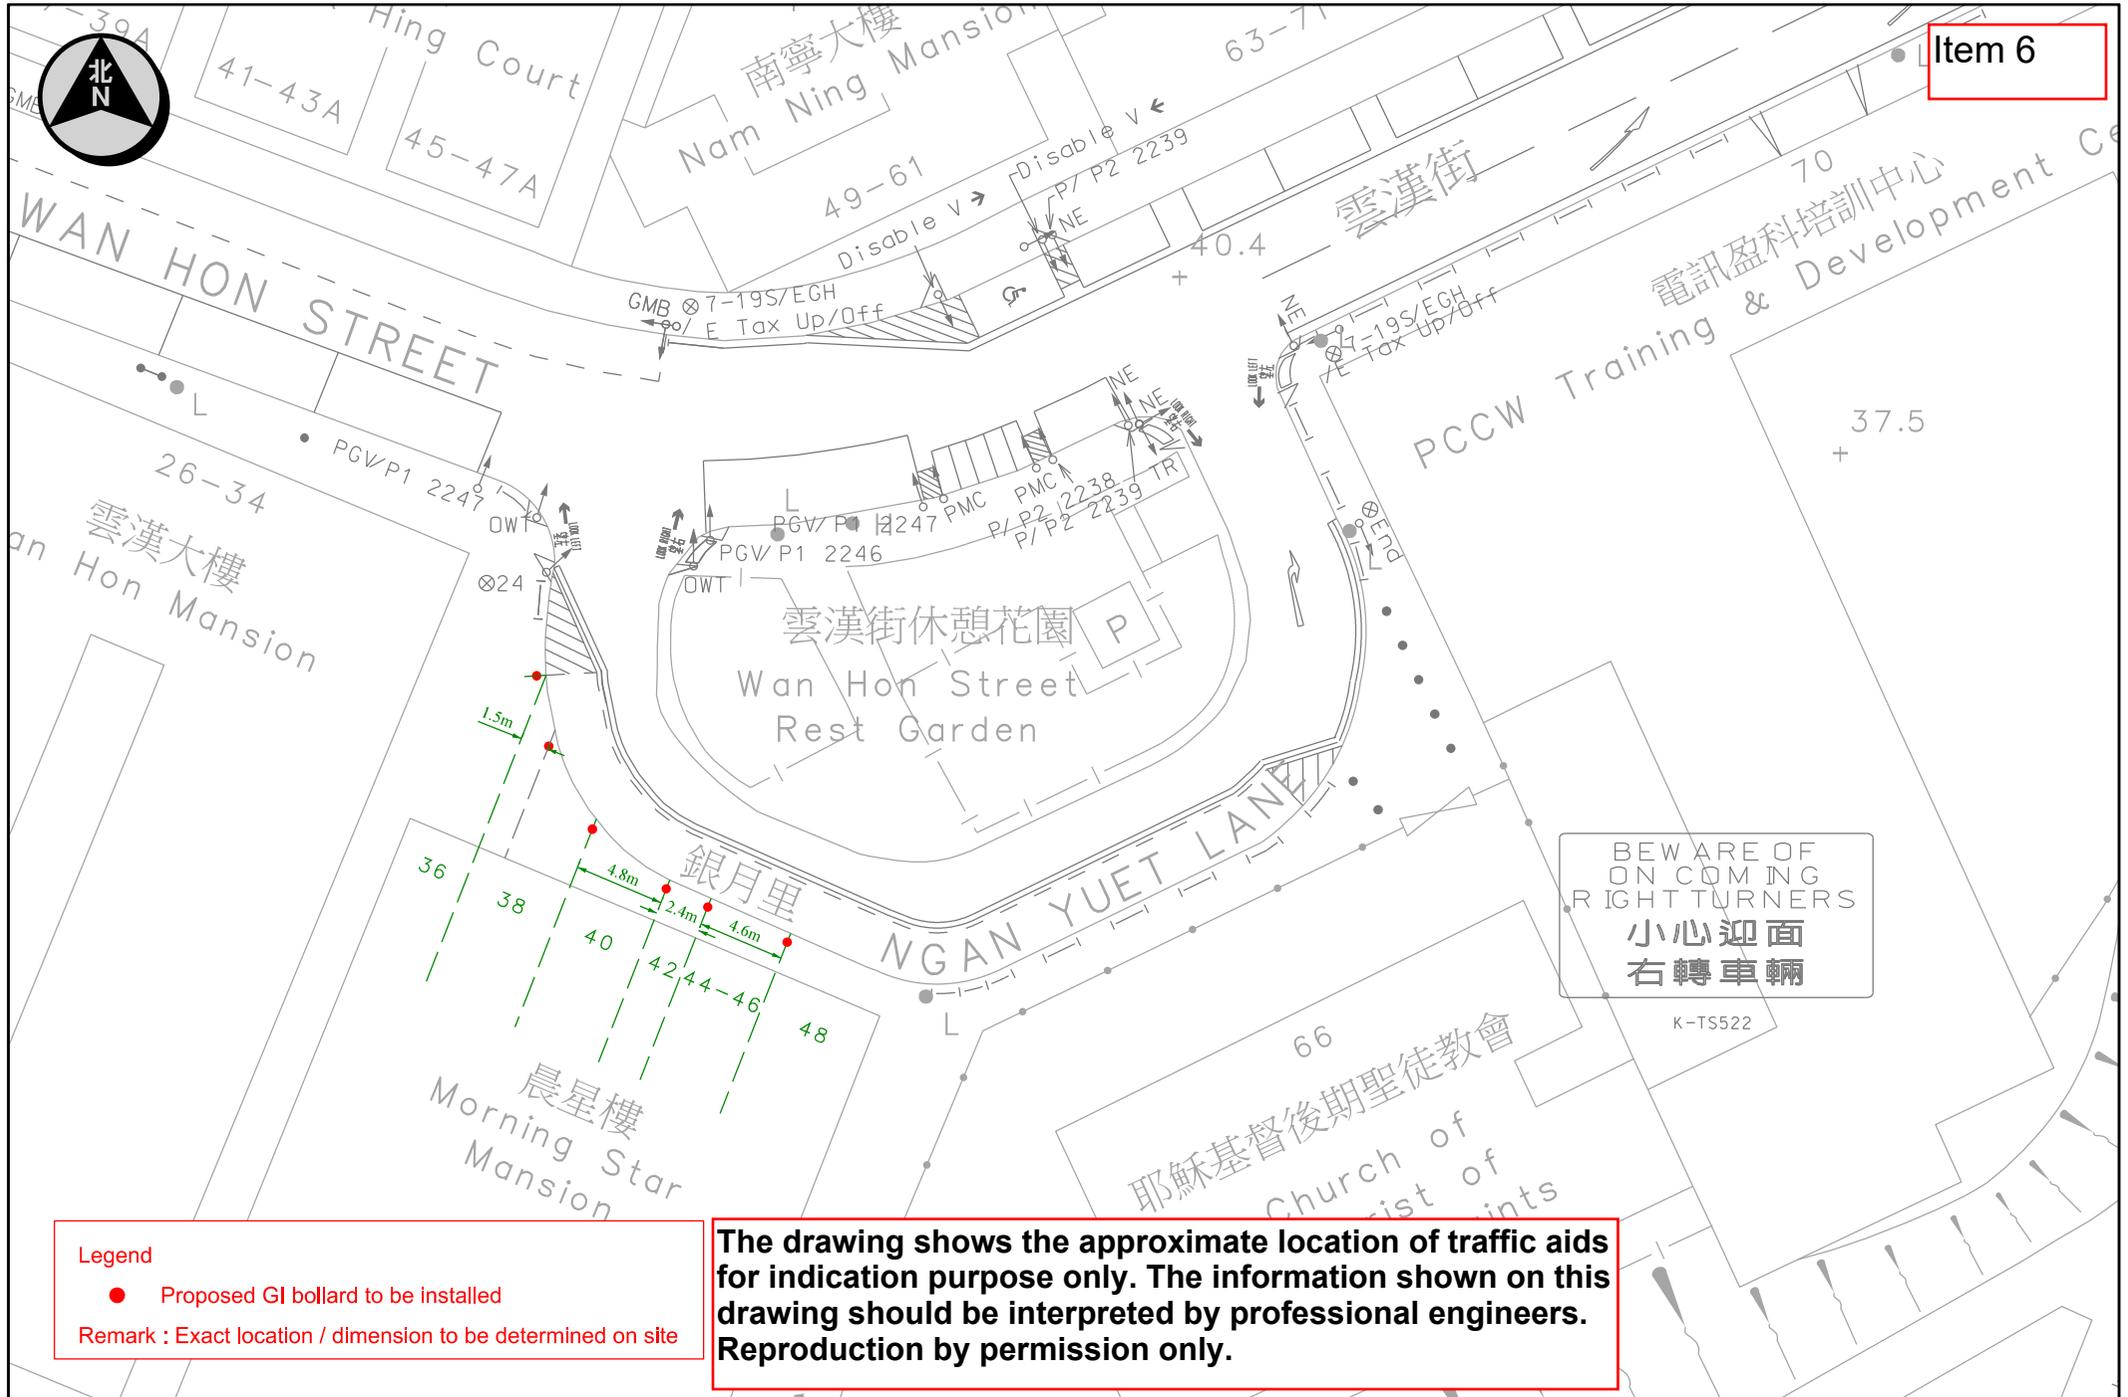

Legend

● Proposed GI bollard to be installed

Remark : Exact location / dimension to be determined on site

The drawing shows the approximate location of traffic aids for indication purpose only. The information shown on this drawing should be interpreted by professional engineers. Reproduction by permission only.



TRAFFIC ENGINEERING (KLN.) DIV.

Scale: 1:400 (A4)


Location: Ngan Yuet Lane near Morning Star Mansion

WRF NO.

Drawn Date: 15 Feb 2024

Survey Sheet No. K11Q18ABCD

Drawing No. K240118.01

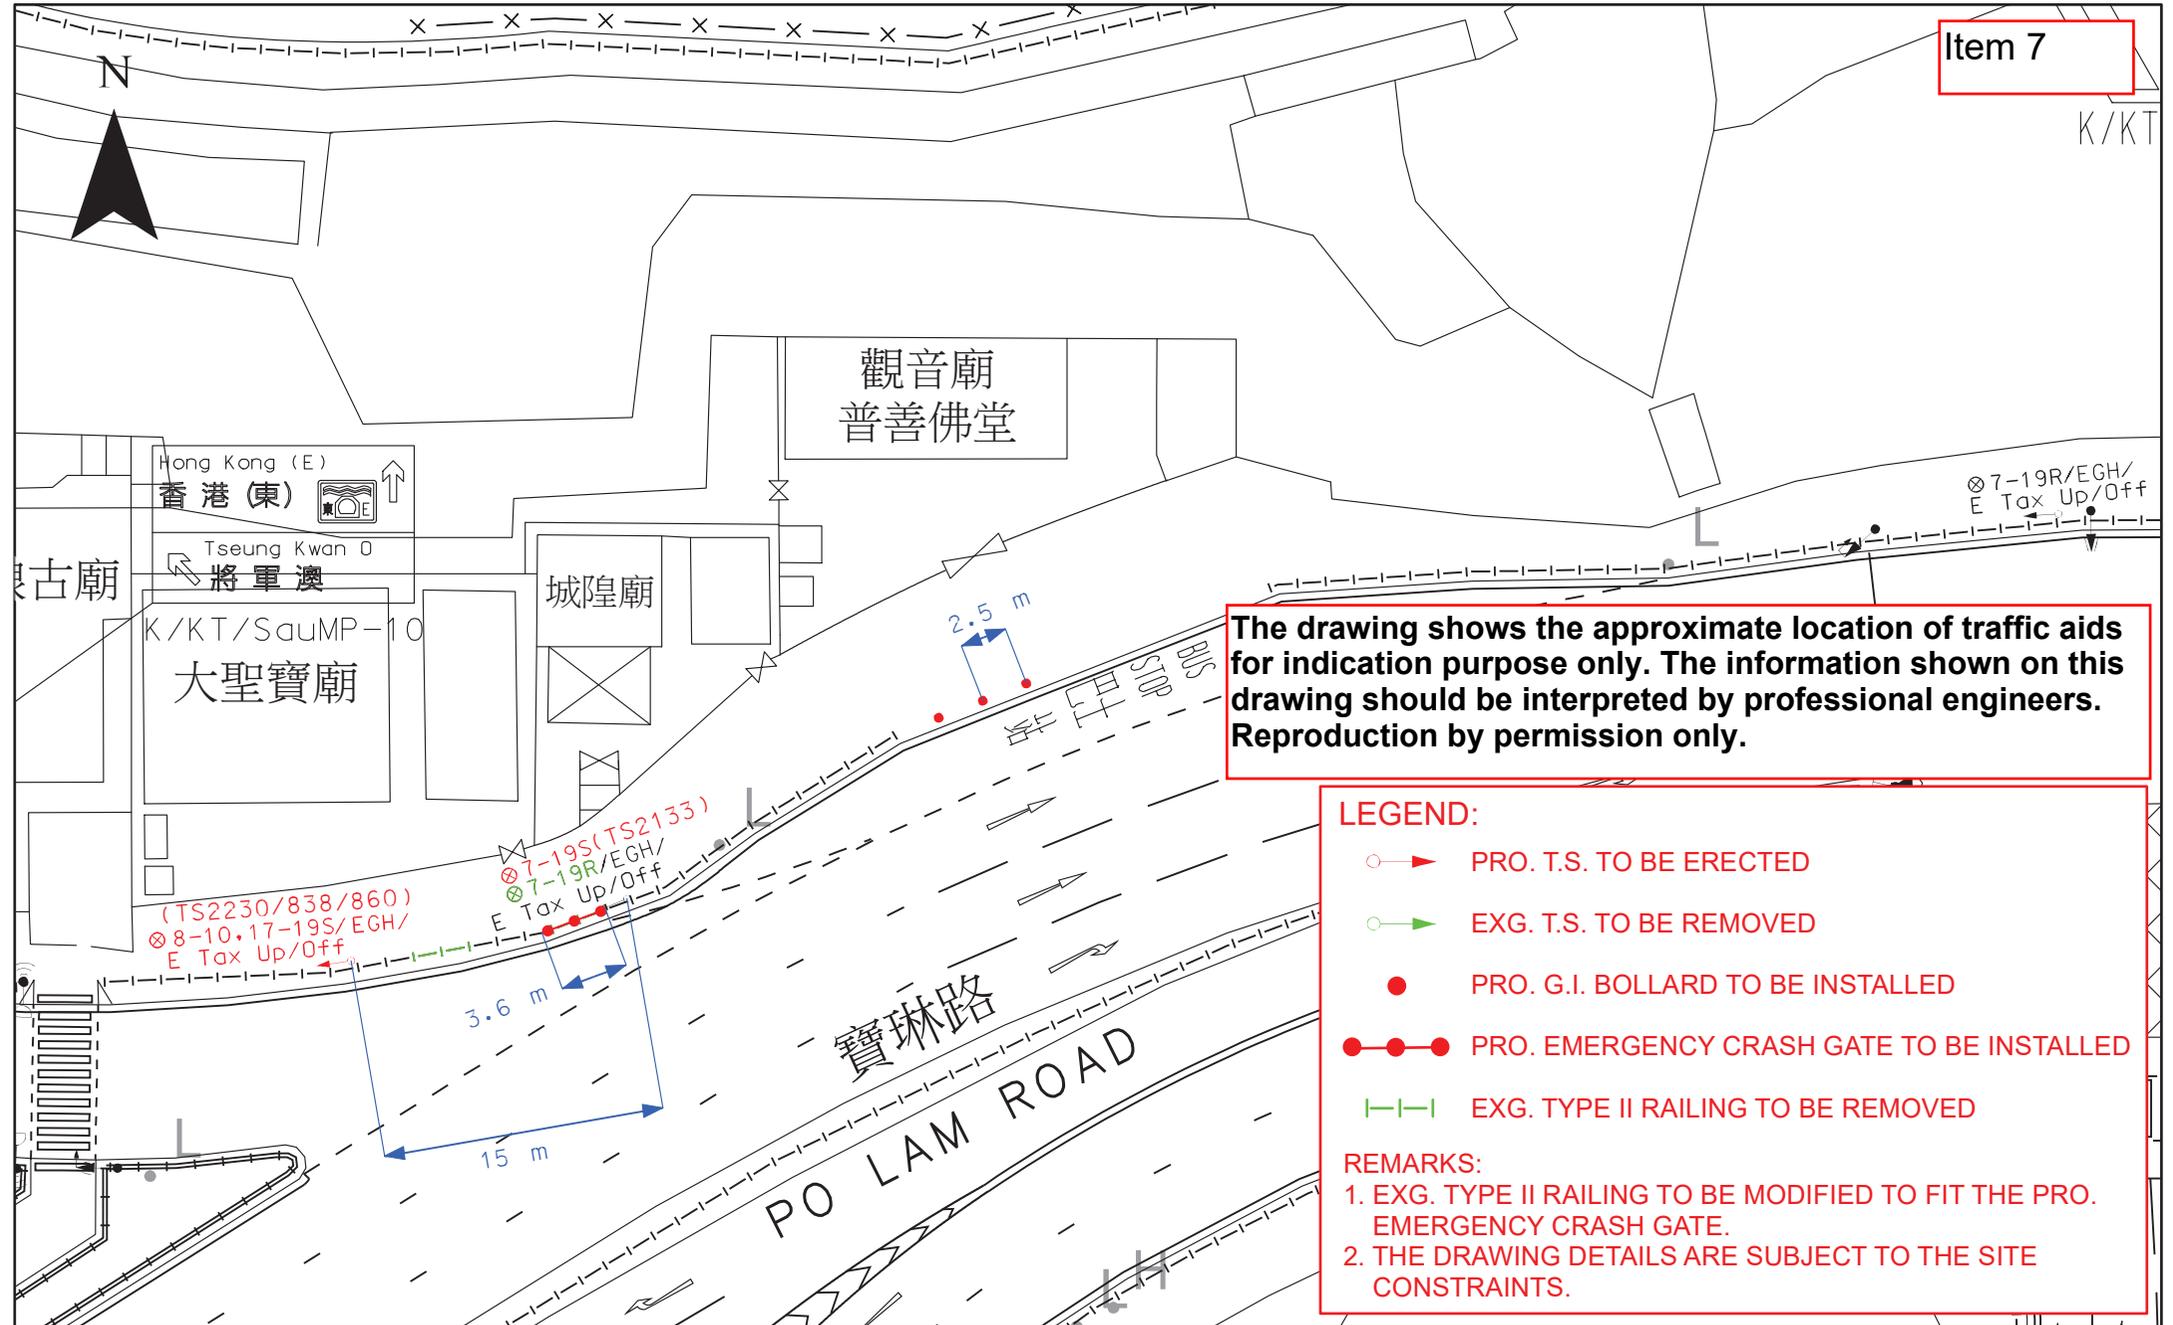

The drawing shows the approximate location of traffic aids for indication purpose only. The information shown on this drawing should be interpreted by professional engineers. Reproduction by permission only.

LEGEND:

- ➔ PRO. T.S. TO BE ERECTED
- ➔ EXG. T.S. TO BE REMOVED
- PRO. G.I. BOLLARD TO BE INSTALLED
- PRO. EMERGENCY CRASH GATE TO BE INSTALLED
- EXG. TYPE II RAILING TO BE REMOVED

REMARKS:

1. EXG. TYPE II RAILING TO BE MODIFIED TO FIT THE PRO. EMERGENCY CRASH GATE.
2. THE DRAWING DETAILS ARE SUBJECT TO THE SITE CONSTRAINTS.

 <p>運輸署 Transport Department</p>	<p>TRAFFIC ENGINEERING (KLN) DIV.</p>	<p>Location: Po Lam Road near Po Tat Bus-bus Interchange - Po Tat Estate Bus Stop</p>		<p>WRF No. WR/HY/TE/KL/24/01020</p>	
		<p>Survey Sheet No. K11Q19A</p>	<p>Scale: 1:400 (A4)</p>	<p>Drawing No. K230923.01C</p>	<p>Date: 30-05-2024</p>

Item 8



Except bus
pick up/drop off
巴士上落客除外

K-TS150

YAN YUE WAI
仁宇圍

SHUNG SHUN STREET
崇信街

TS460
Rd. Ahd
TS102

The drawing shows the approximate location of traffic aids for indication purpose only. The information shown on this drawing should be interpreted by professional engineers. Reproduction by permission only.

LEGEND:

-  PRO. T.S. TO BE ERECTED
-  EXG. T.S. TO BE REMOVED
-  EXG. T.S. TO BE MODIFIED



TRAFFIC ENGINEERING
(KLN.) DIV.

Location : J/O Shung Shun Street and Yan Yue Wai


Survey Sheet No. : K11S04C

Scale: 1:500 (A4)

Drawing No. : K240624.01

WRF NO. WR/HY/TE/KL/24/XXXXX

Date : 20-06-2024

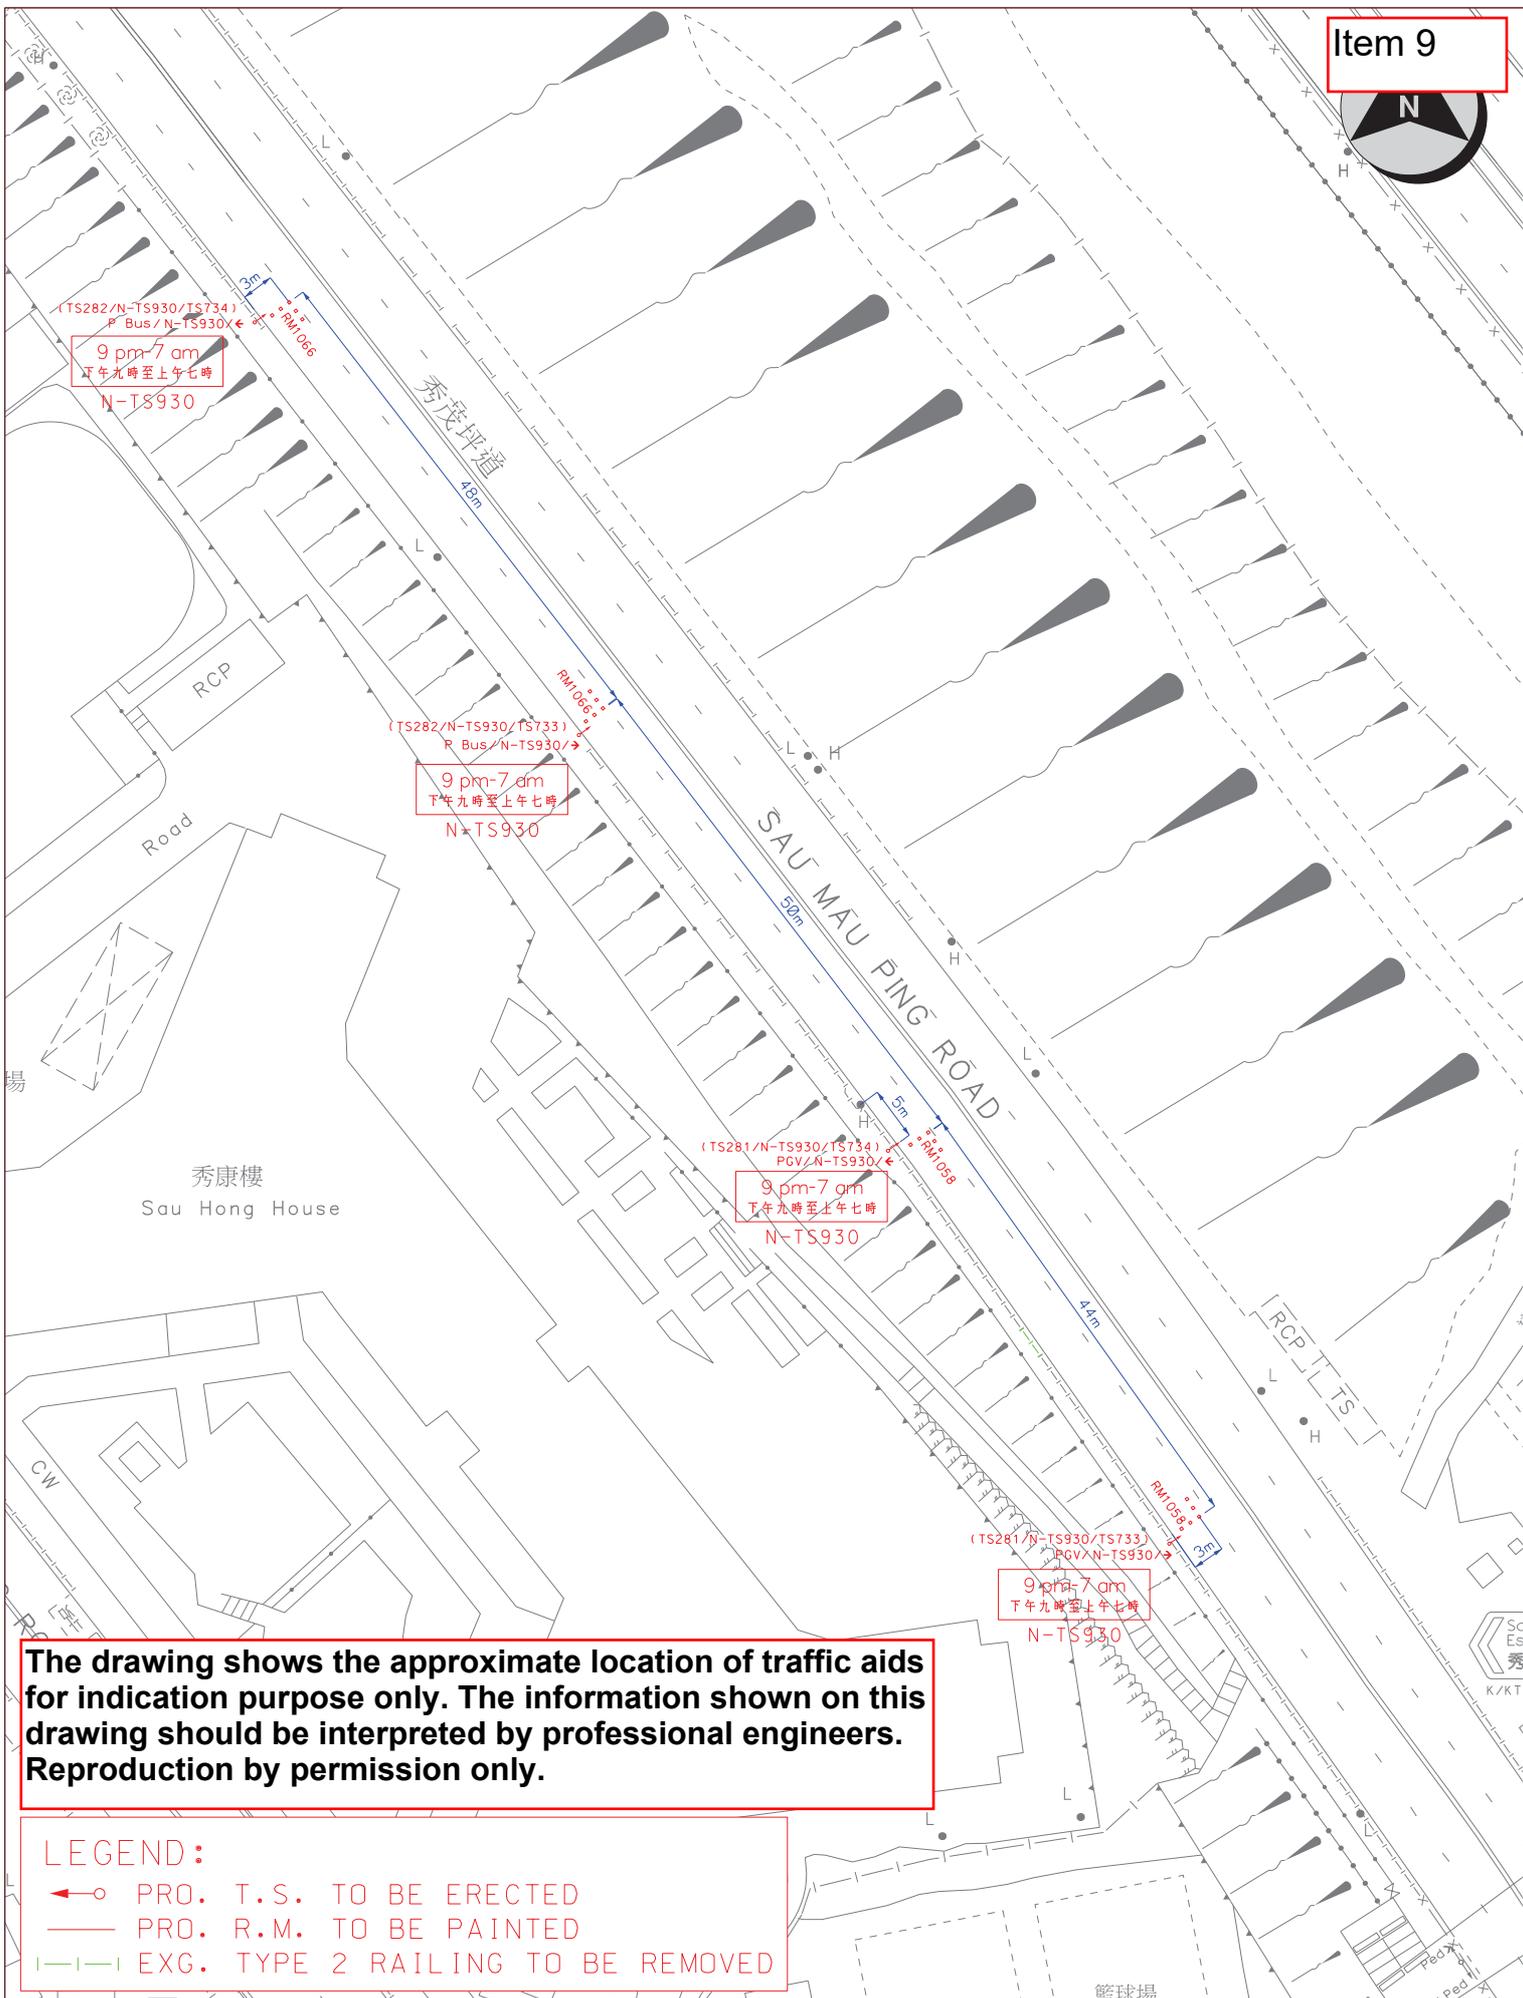

The drawing shows the approximate location of traffic aids for indication purpose only. The information shown on this drawing should be interpreted by professional engineers. Reproduction by permission only.

LEGEND:

- ←○ PRO. T.S. TO BE ERECTED
- PRO. R.M. TO BE PAINTED
- - - EXG. TYPE 2 RAILING TO BE REMOVED

Location : Sau Mau Ping Road near Sau Hong House

Survey Sheet No.
K11Q13D, 18B

Scale
1 : 500 (A3)



TRAFFIC ENGINEERING
(KLN.) DIV.

WRF NO.
WR/HY/TE/KL/24/01154


Drawing No.
K240066.01A

Date
24/05/2024



西貢
Kwun Tong
觀塘
Tseung Kwan O
將軍澳

K/K1/OnSau-12

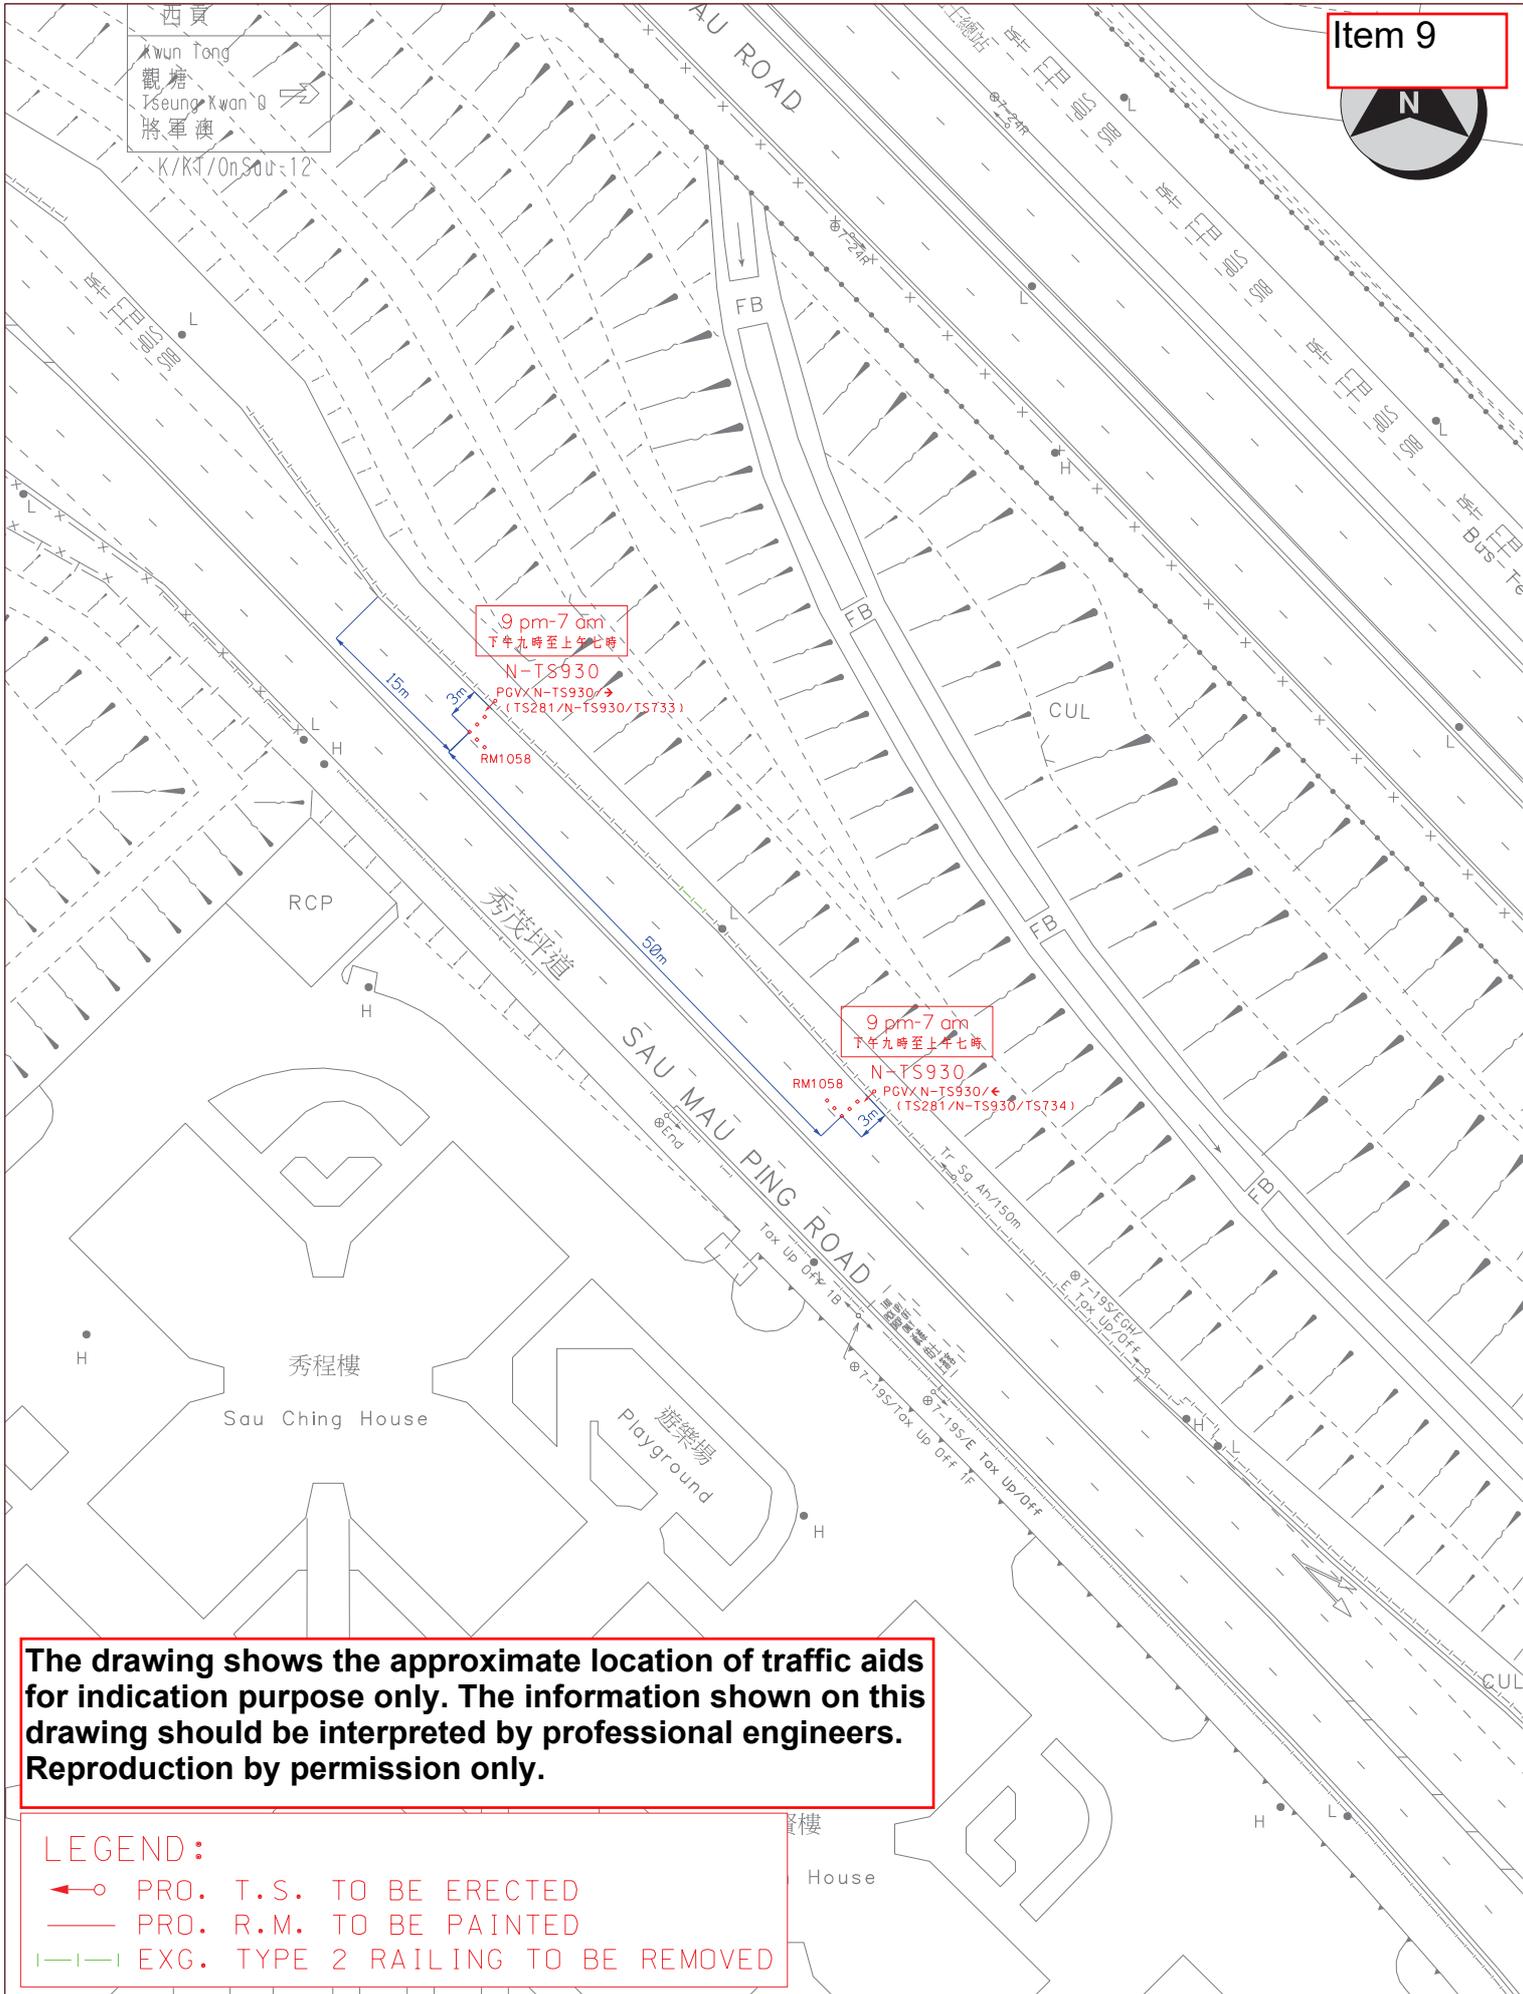

The drawing shows the approximate location of traffic aids for indication purpose only. The information shown on this drawing should be interpreted by professional engineers. Reproduction by permission only.

LEGEND:

- PRO. T.S. TO BE ERECTED
- PRO. R.M. TO BE PAINTED
- EXG. TYPE 2 RAILING TO BE REMOVED

Location : Sau Mau Ping Road near Sau Ching House

Survey Sheet No.
K11Q19A

Scale
1 : 500 (A3)



運輸署
Transport Department

TRAFFIC ENGINEERING
(KLN.) DIV.

WRF NO.
WR/HY/TE/KL/24/01154


Drawing No.
K240067.01A

Date
24/05/2024

Item 10



Restricted Road
Entry and Parking of
Vehicles Restricted
限制駛入
限制車輛駛入
及停泊

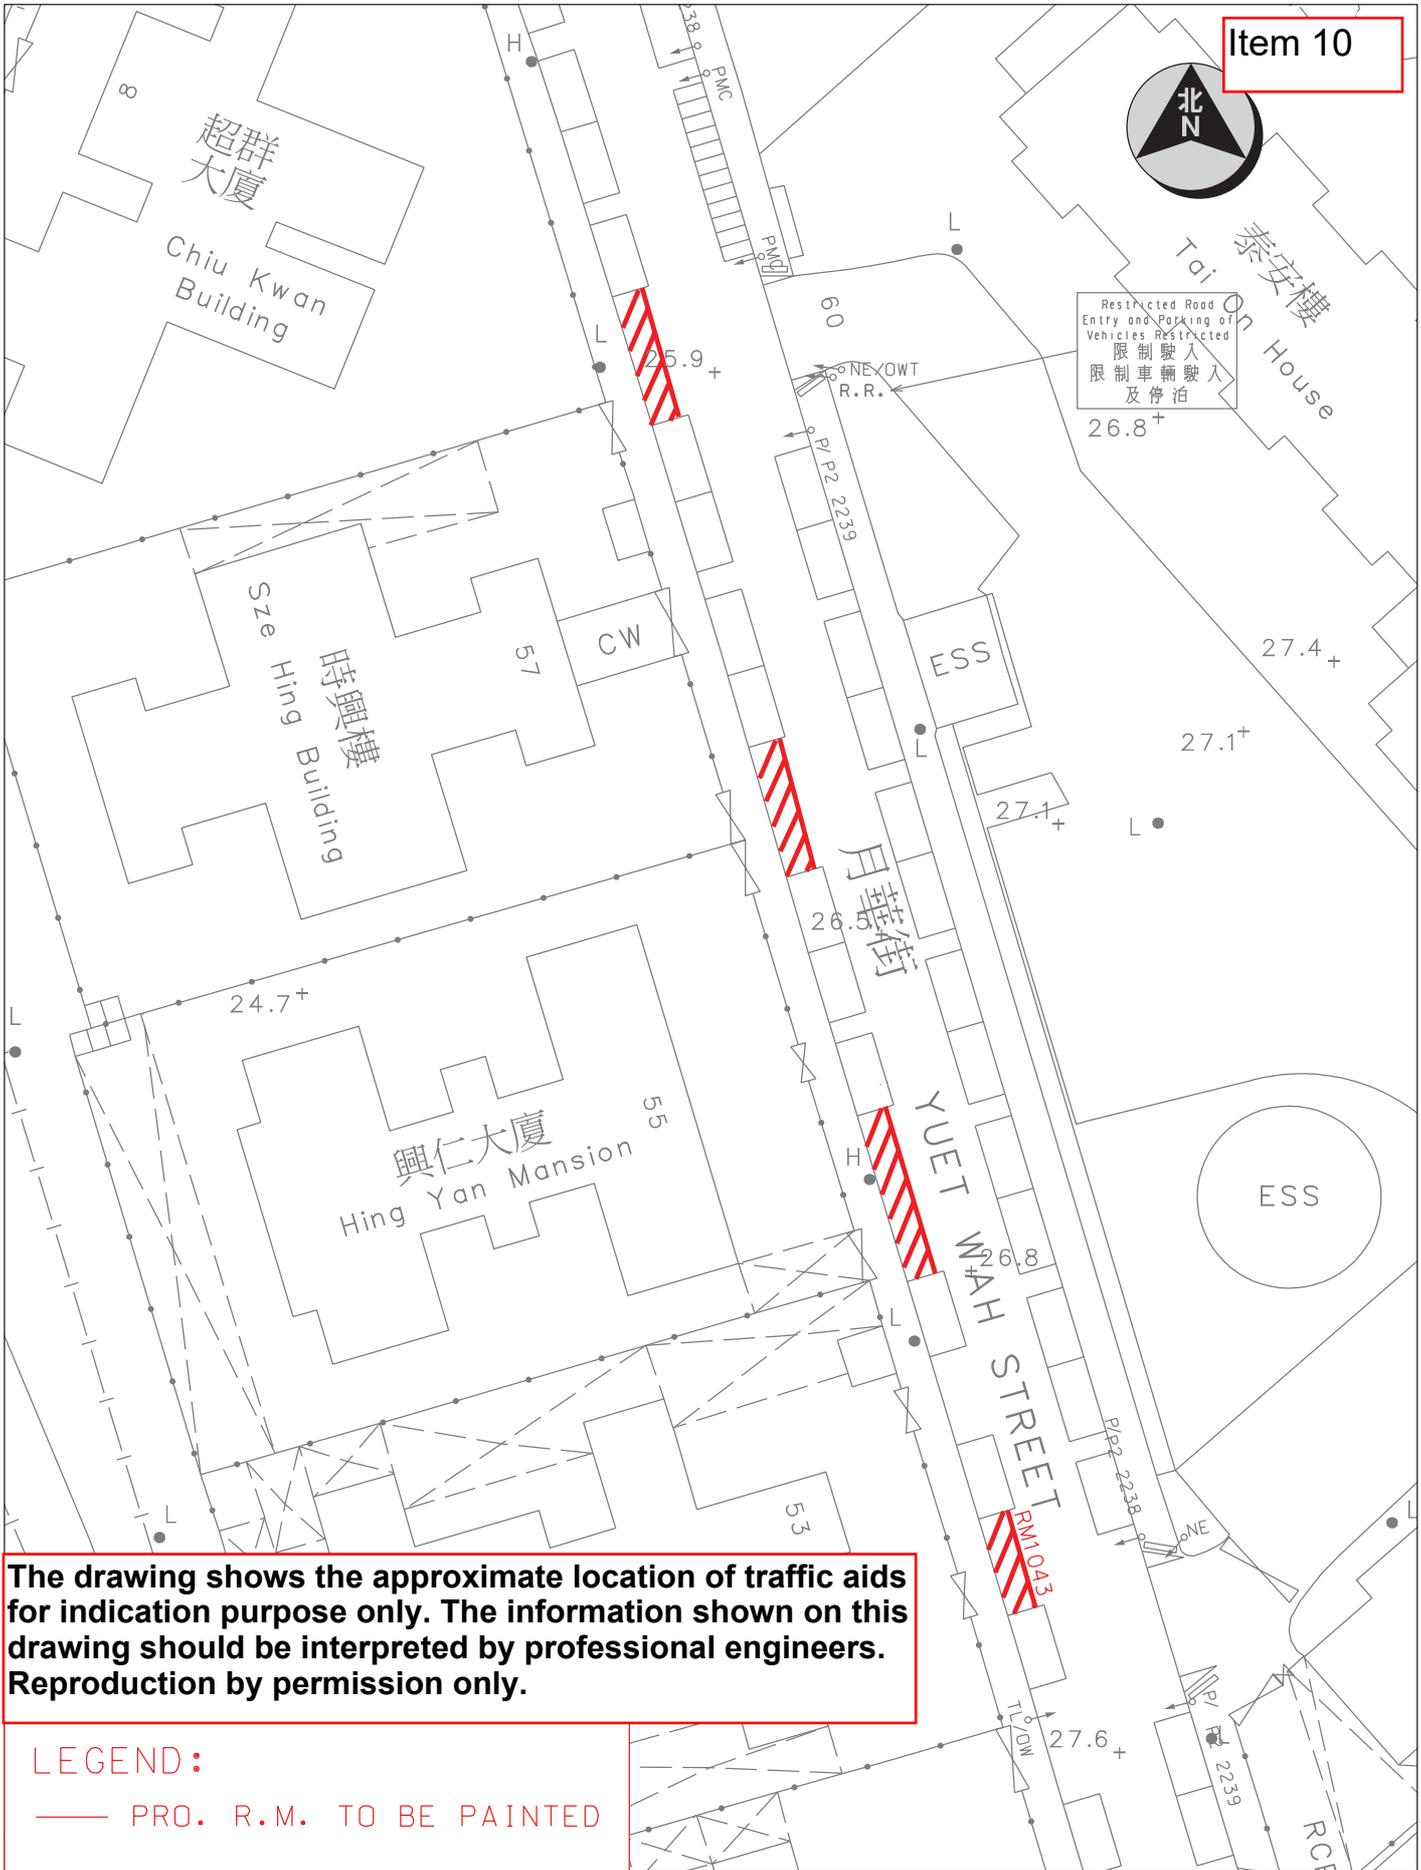

The drawing shows the approximate location of traffic aids for indication purpose only. The information shown on this drawing should be interpreted by professional engineers. Reproduction by permission only.

LEGEND:

— PRO. R.M. TO BE PAINTED

Location : Yuet Wah Street near Sze Hing Building		Survey Sheet No. K11Q18D	Scale 1 : 500 (A4)
 <p>運輸署 Transport Department</p>	TRAFFIC ENGINEERING (KLN.) DIV.	WRF NO. WR/HY/TE/KL/24/01149	Drawing No. K240494.01A
			Date 2-7-2024

Item 11



Hong Kong (E)
香港(東)



K/KTZ/ChaKL-21

Yau Lai Estate
油麗邨

K/KT/ChaKL-21A

Tunnel Bus Stop
隧道巴士站

K-TS441

K-TS441

Tunnel Bus Stop
隧道巴士站

K-TS439

K-TS439

YAU TONG ROAD
油塘道

CHA KWO LING ROAD

茶果嶺道



The drawing shows the approximate location of traffic aids for indication purpose only. The information shown on this drawing should be interpreted by professional engineers. Reproduction by permission only.

LEGEND:
 PRO. DIRECTIONAL SIGN TO BE ERECTED BELOW EXG. DIRECTIONAL SIGN



TRAFFIC ENGINEERING
(KLN.) DIV.


Location : Cha Kwo Ling Road near Yau Tong Road
Survey Sheet No. : K11S04A

Scale: 1:500 (A4)


Drawing No. : K240555.01

WRF NO. WR/HY/TE/KL/xx/xxxxx
Date : 07-06-2024

Item 12

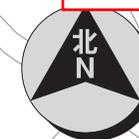

G

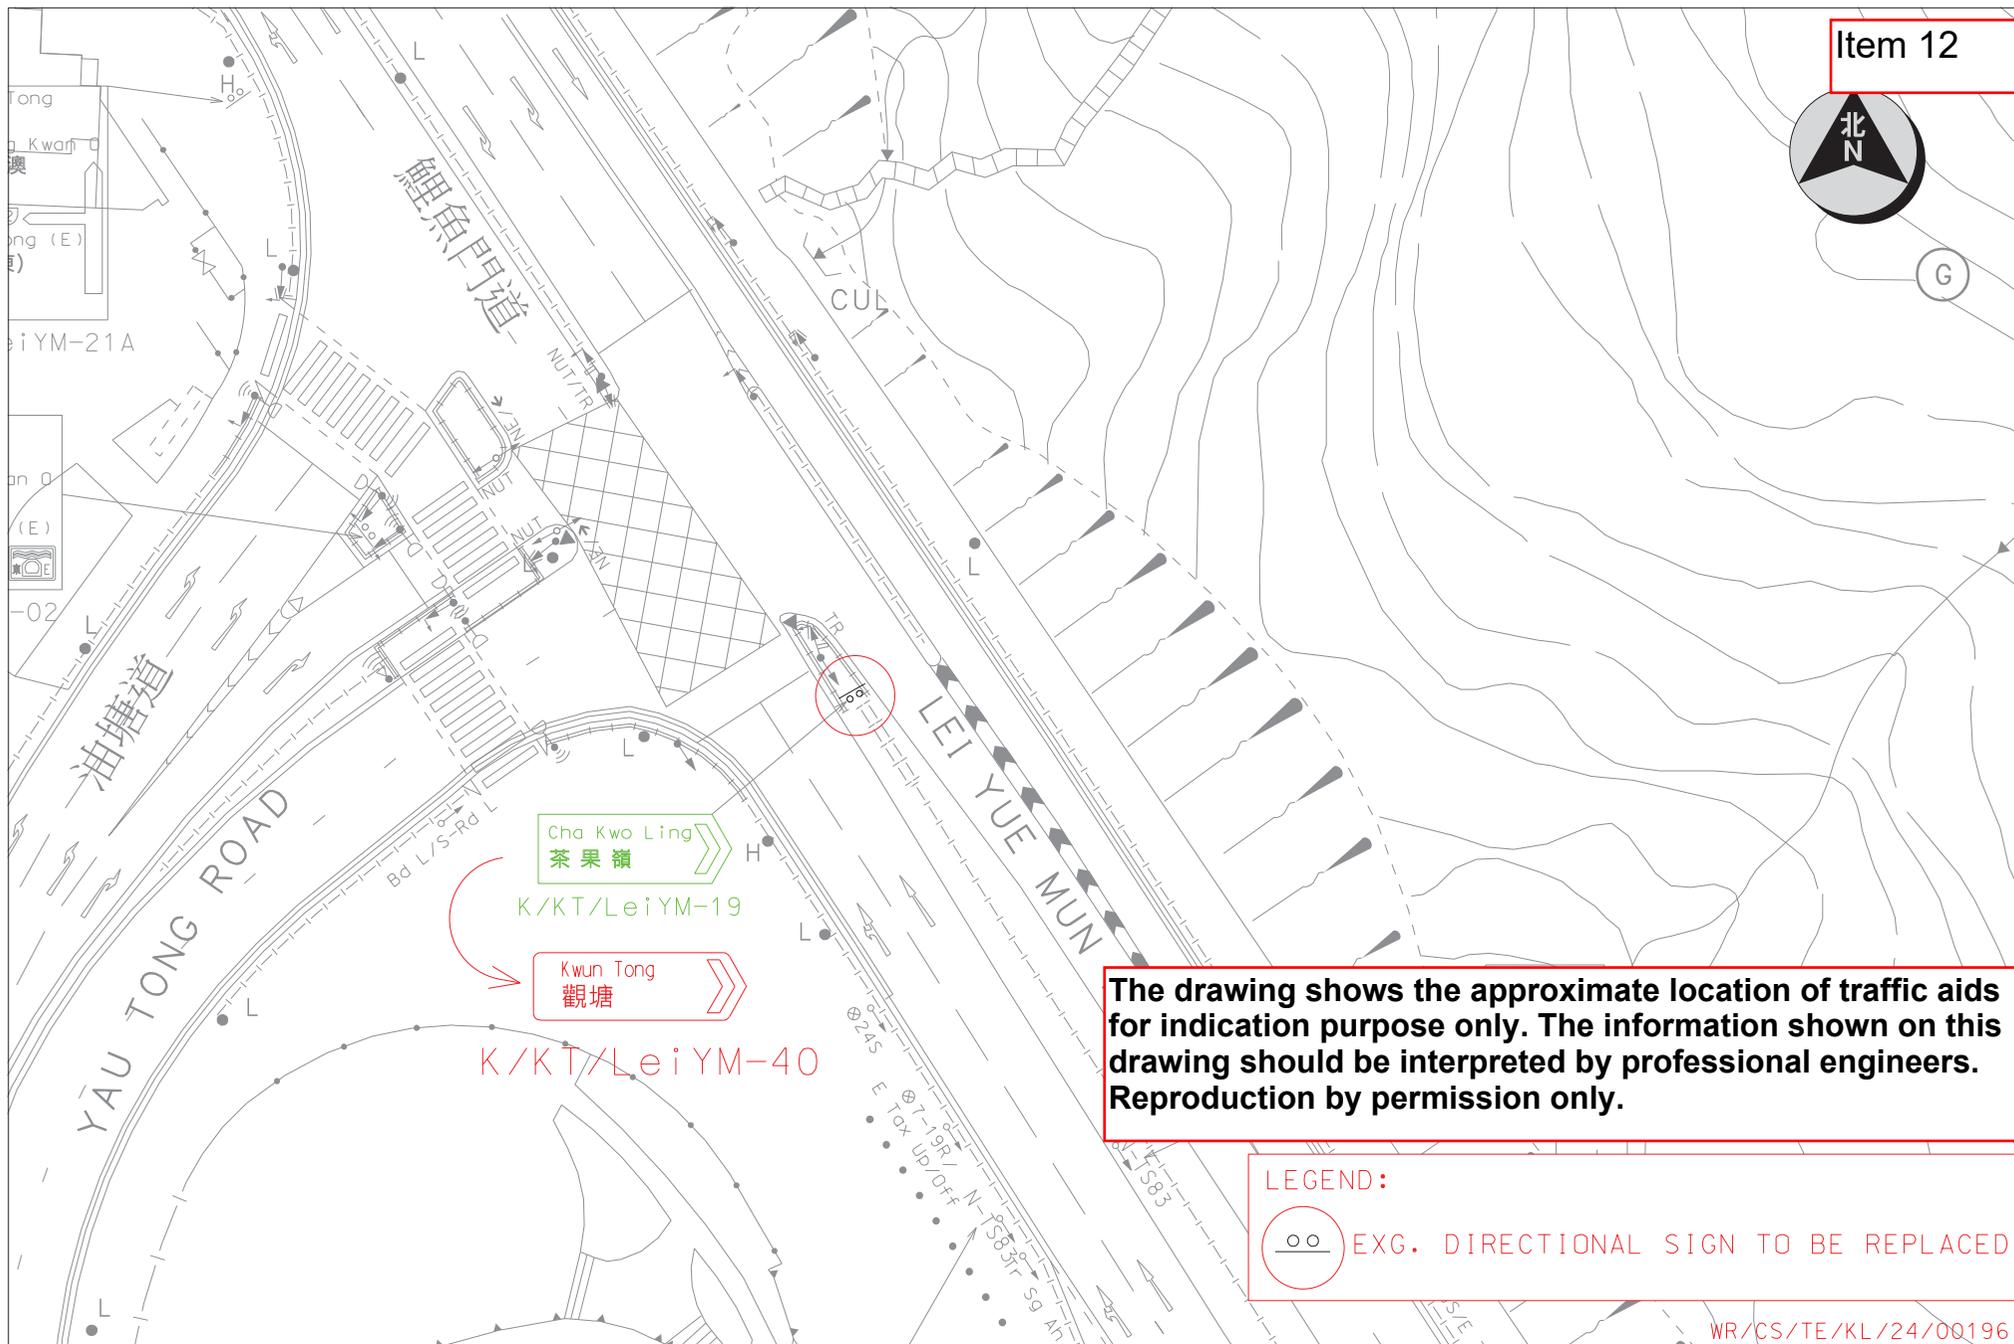

The drawing shows the approximate location of traffic aids for indication purpose only. The information shown on this drawing should be interpreted by professional engineers. Reproduction by permission only.

LEGEND:
 EXG. DIRECTIONAL SIGN TO BE REPLACED

WR/CS/TE/KL/24/00196



TRAFFIC ENGINEERING (KLN.) DIV.

Location : Lei Yue Mun Road near Yau Tong Road


Survey Sheet No. : K11Q24C

Scale: 1:500 (A4)

Drawing No. : K240554.01

WRF NO. WR/HY/TE/KL/24/01250


Date : 04-06-2024

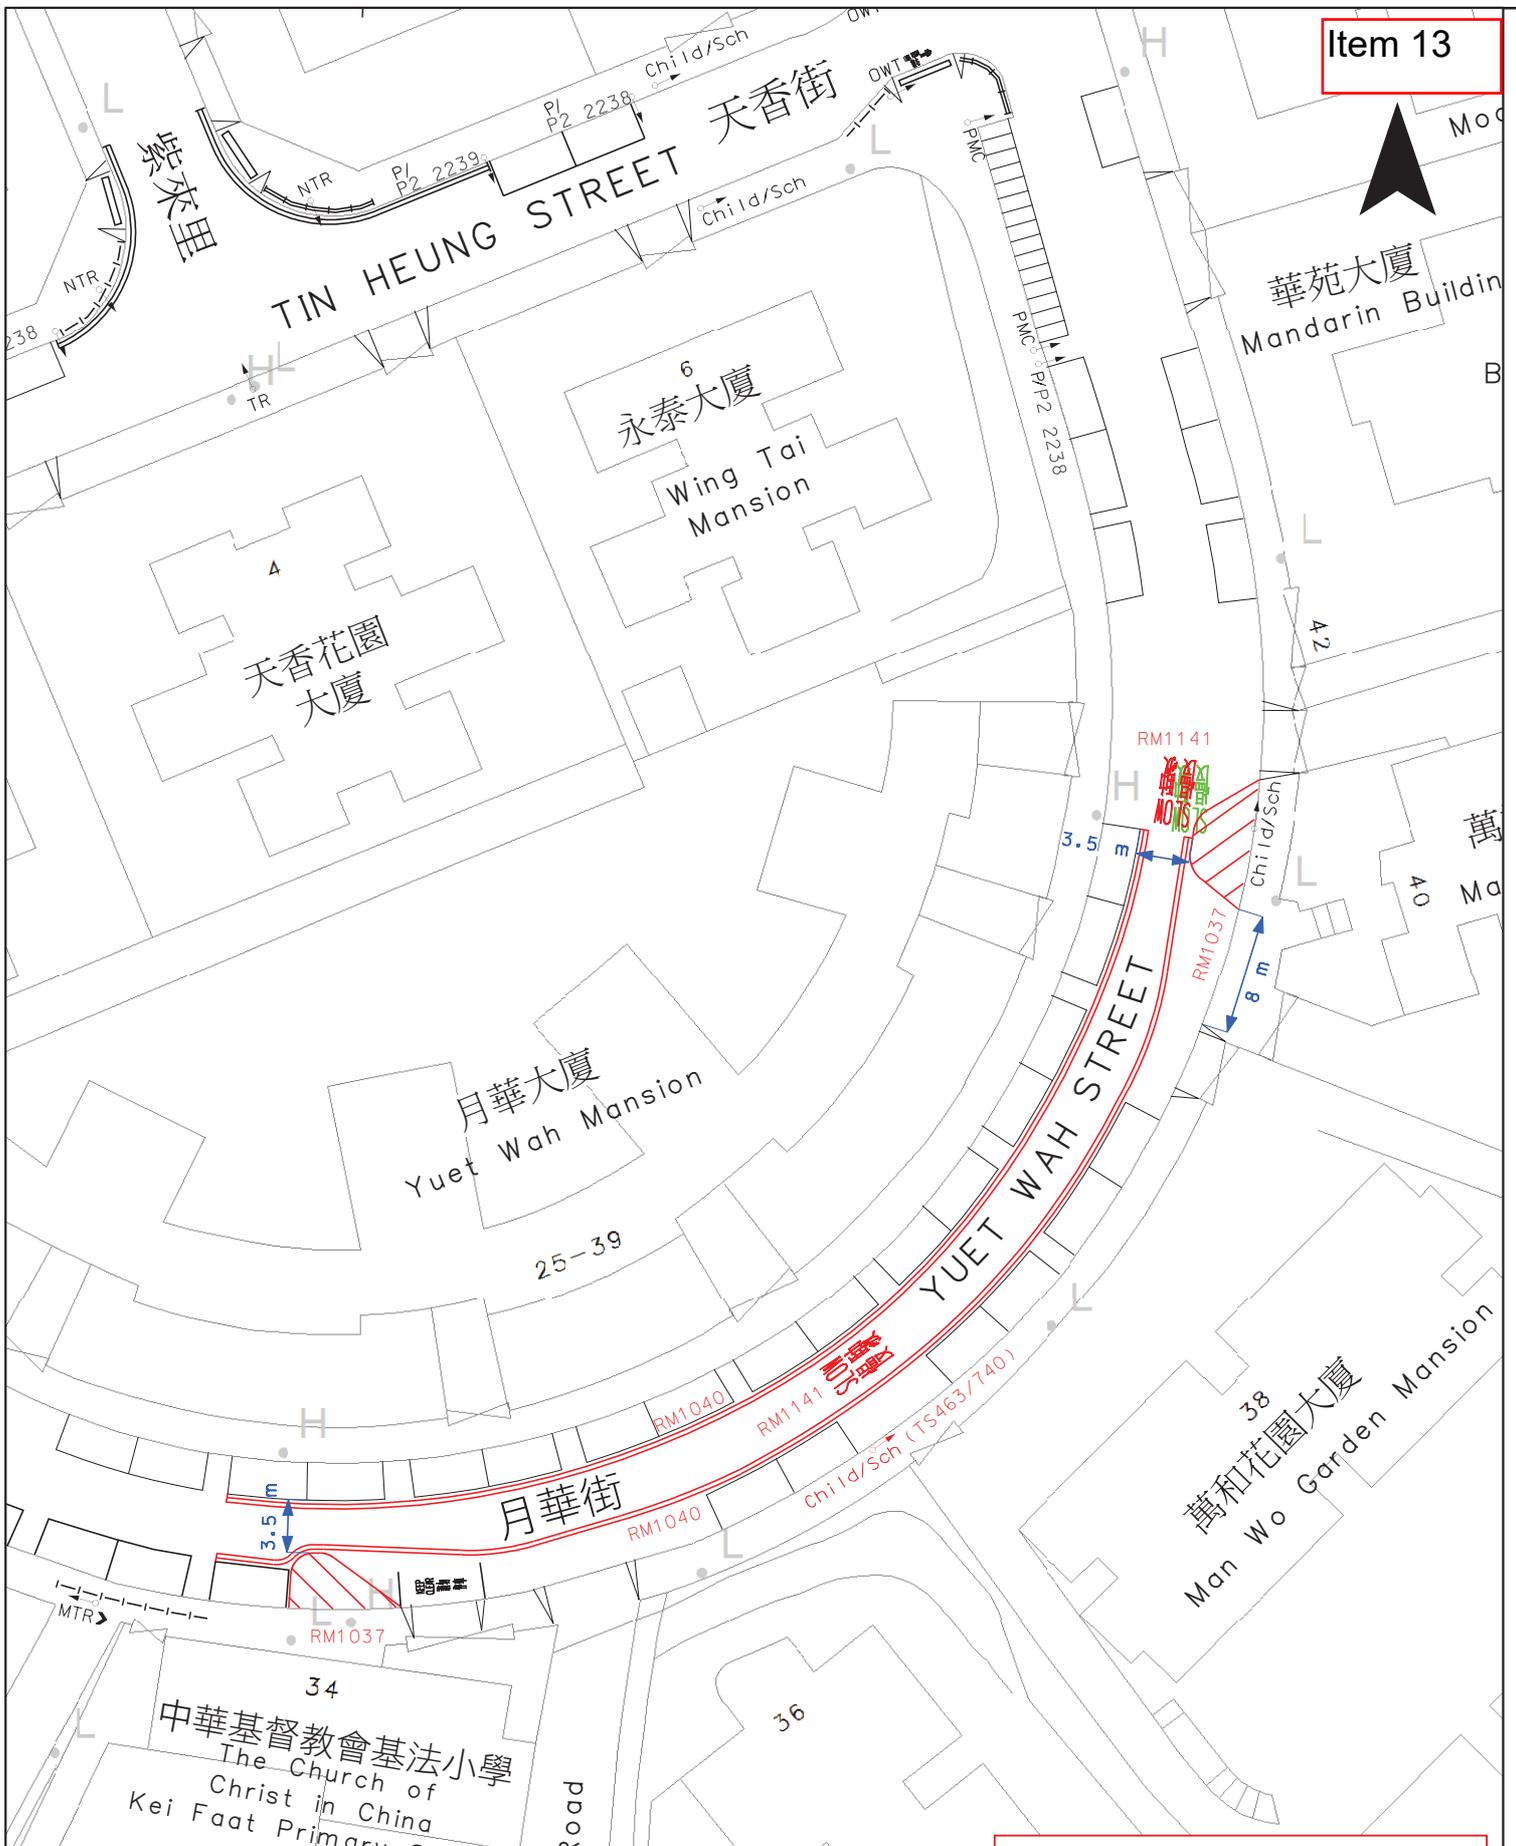

The drawing shows the approximate location of traffic aids for indication purpose only. The information shown on this drawing should be interpreted by professional engineers. Reproduction by permission only.

LEGEND:

- EXG. R.M. TO BE ERASED
- PRO. R.M. TO BE PAINTED
- PRO. T.S. TO BE ERECTED

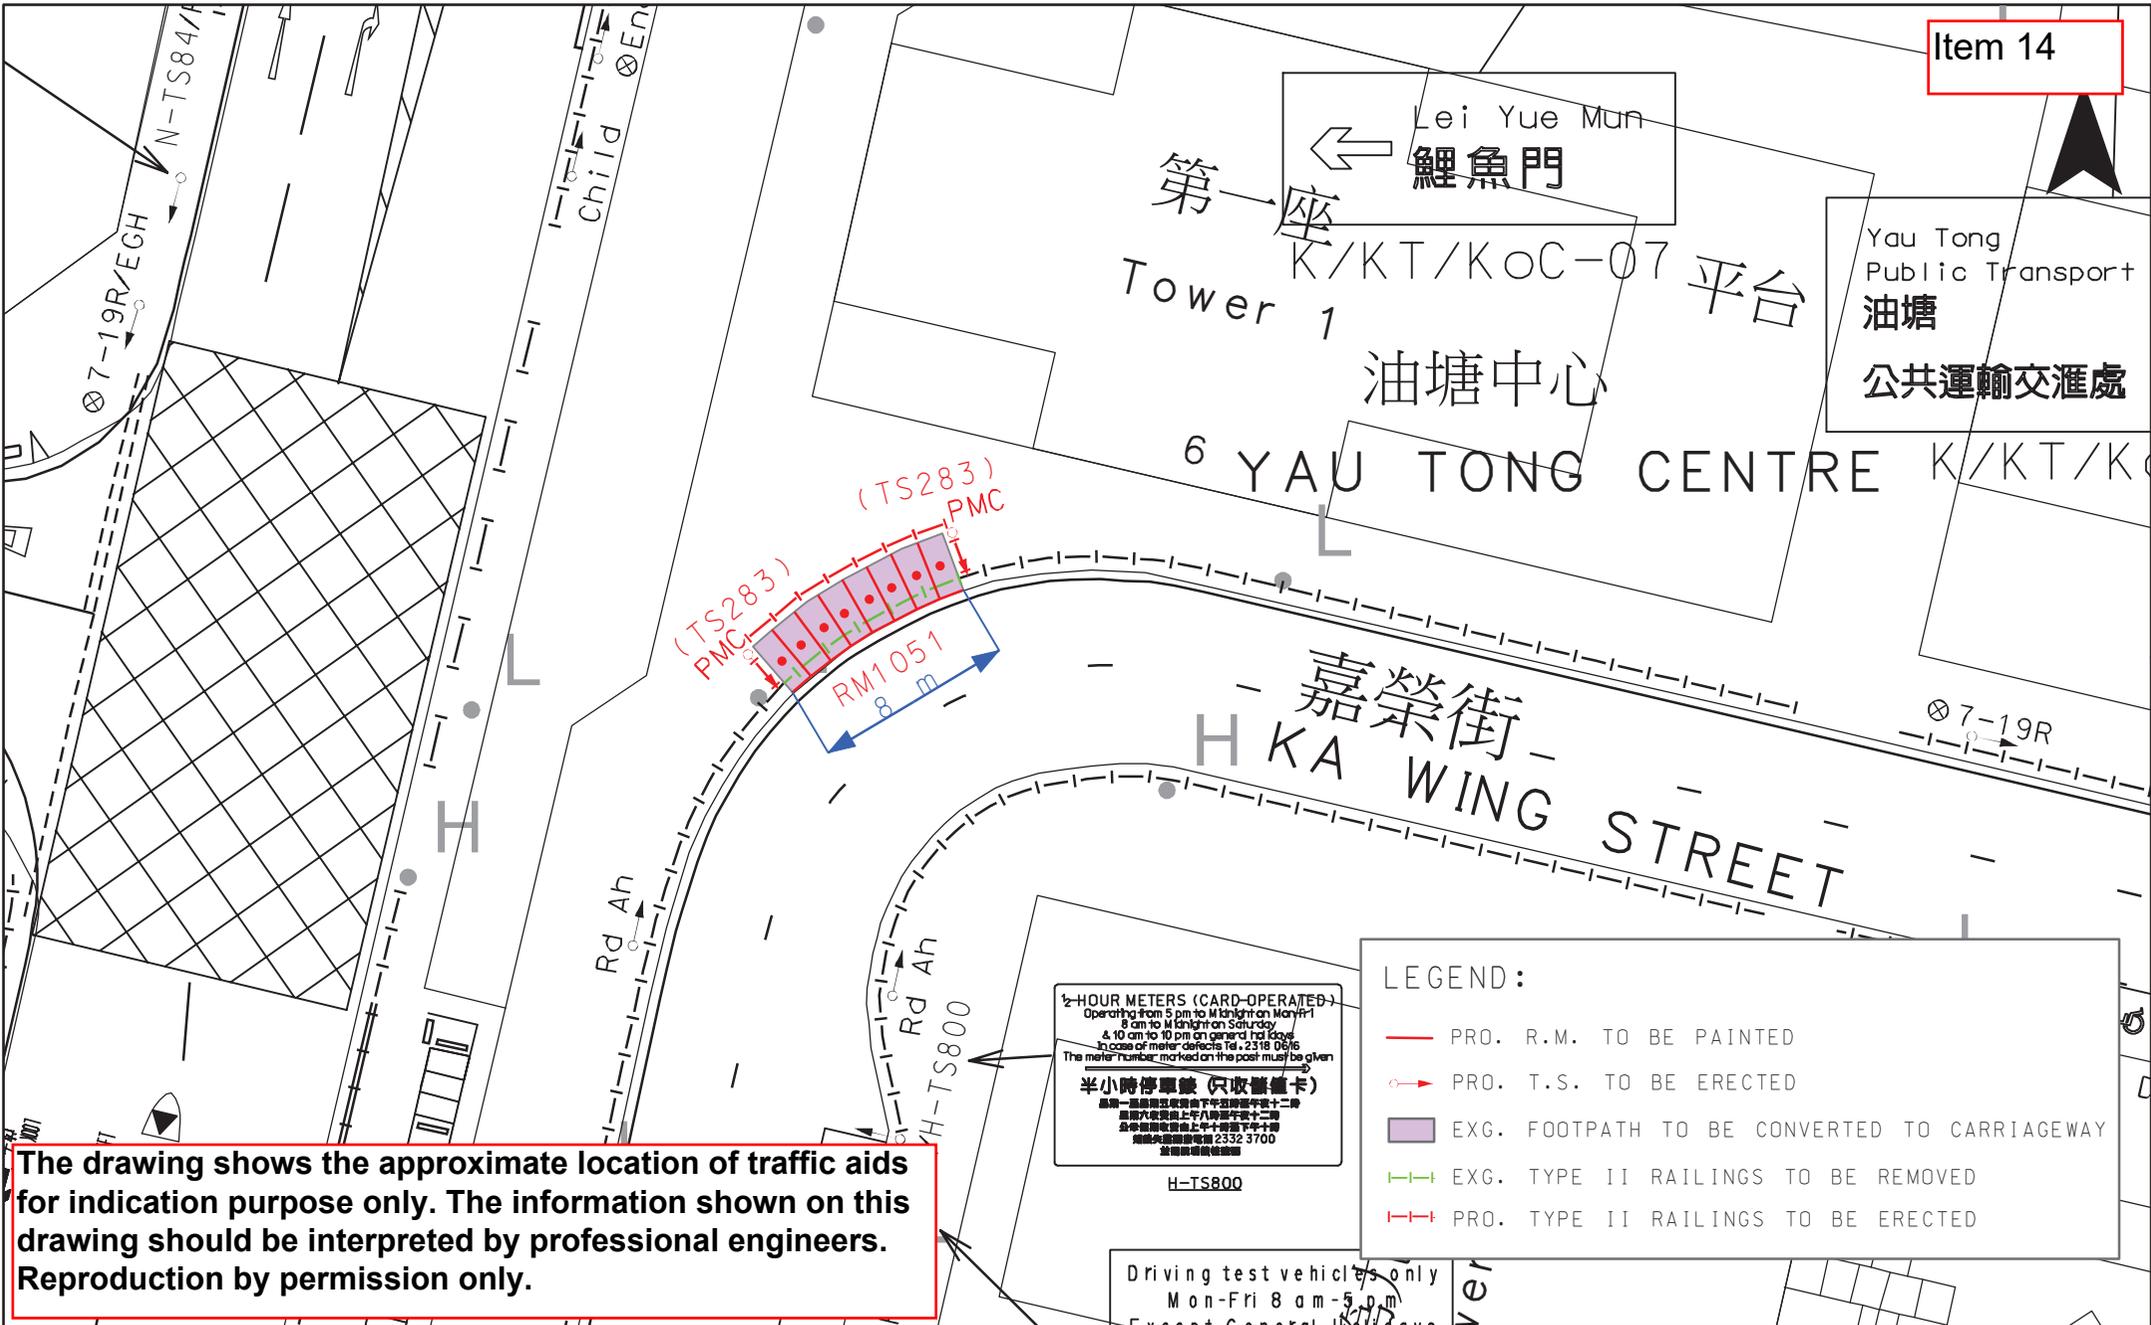


The drawing shows the approximate location of traffic aids for indication purpose only. The information shown on this drawing should be interpreted by professional engineers. Reproduction by permission only.

 <p>運輸署 Transport Department</p>	<p>TRAFFIC ENGINEERING (KLN) DIV.</p>	<p>Location: Ka Wing Street near Yau Tong Centre Tower 1</p>			<p>WRF No. WR/HY/TE/KL/23/00888</p>	
		<p>Survey Sheet No. K11S04C</p>	<p>Scale: 1:300 (A4)</p>	<p>Drawing No. K210543.01</p>	<p>Date: 25-05-2021</p>	



LEGEND:

-  PRO. T.S. TO BE ERECTED
-  PRO. R.M. TO BE PAINTED
-  EXG. R.M. TO BE ERASED
-  PRO. CENTRAL REFUGE WITH TACTILE WARNING STRIPS & TRAFFIC BOLLARDS TO BE CONSTRUCTED
-  PRO. DROPPED KERB WITH TACTILE WARNING STRIPS TO BE CONSTRUCTED
-  EXG. G.I. BOLLARDS TO BE REMOVED

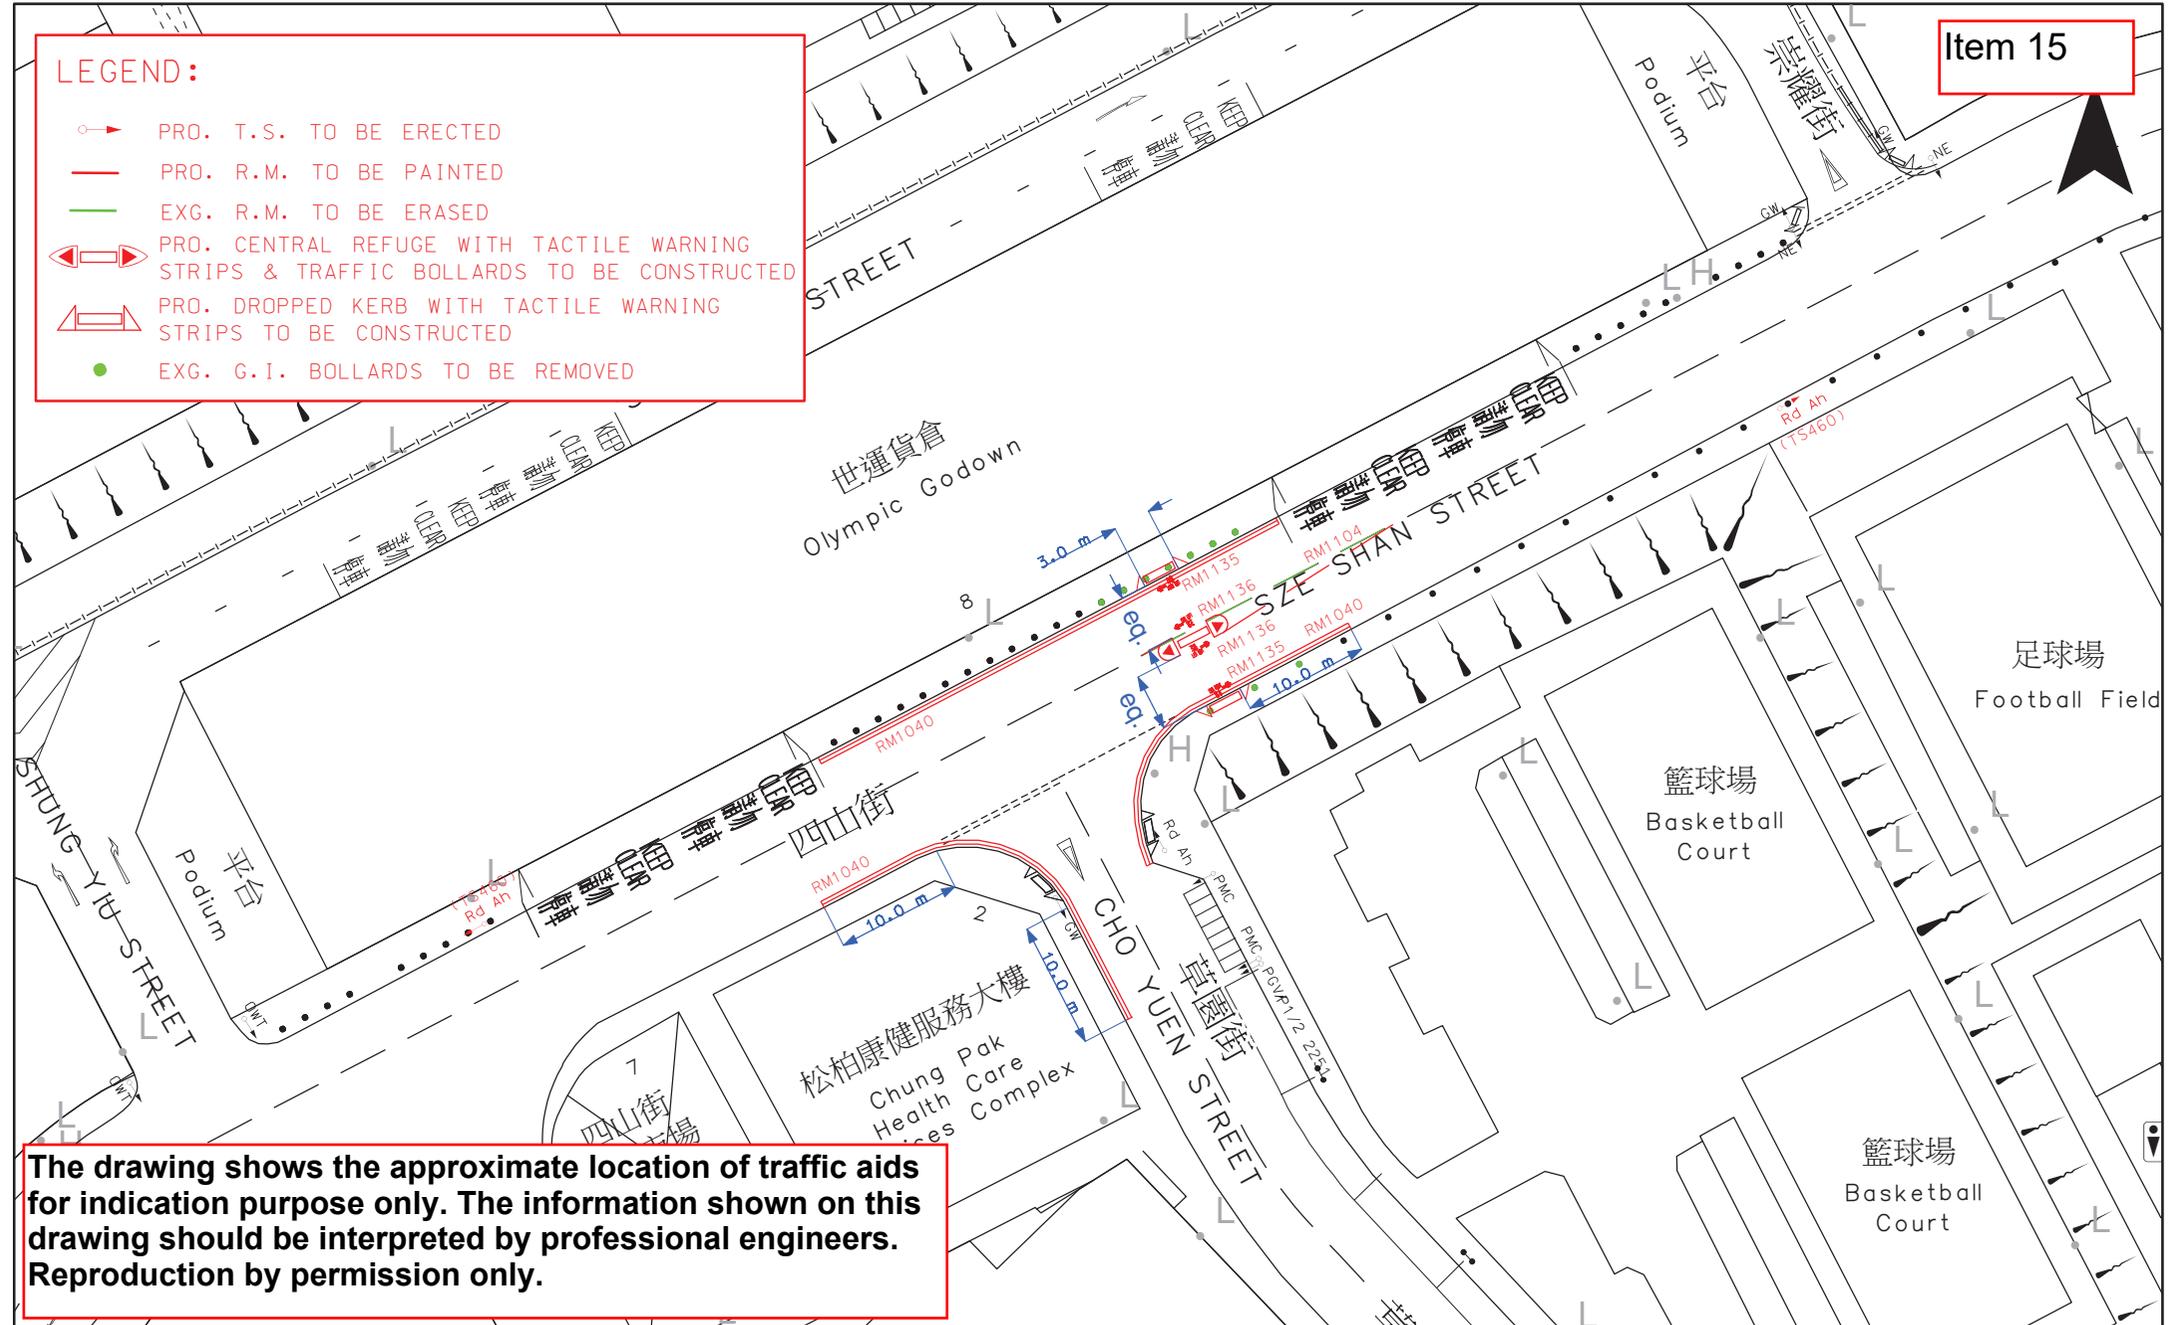


The drawing shows the approximate location of traffic aids for indication purpose only. The information shown on this drawing should be interpreted by professional engineers. Reproduction by permission only.

 運輸署 Transport Department	TRAFFIC ENGINEERING (KLN) DIV.	Location: J/O Sze Shan Street and Cho Yuen Street		WRF No. WR/HY/TE/KL/23/01143	
		Survey Sheet No. K11S04C	Scale: 1:600 (A4)	Drawing No. K230188.01	Date: 06-04-2023

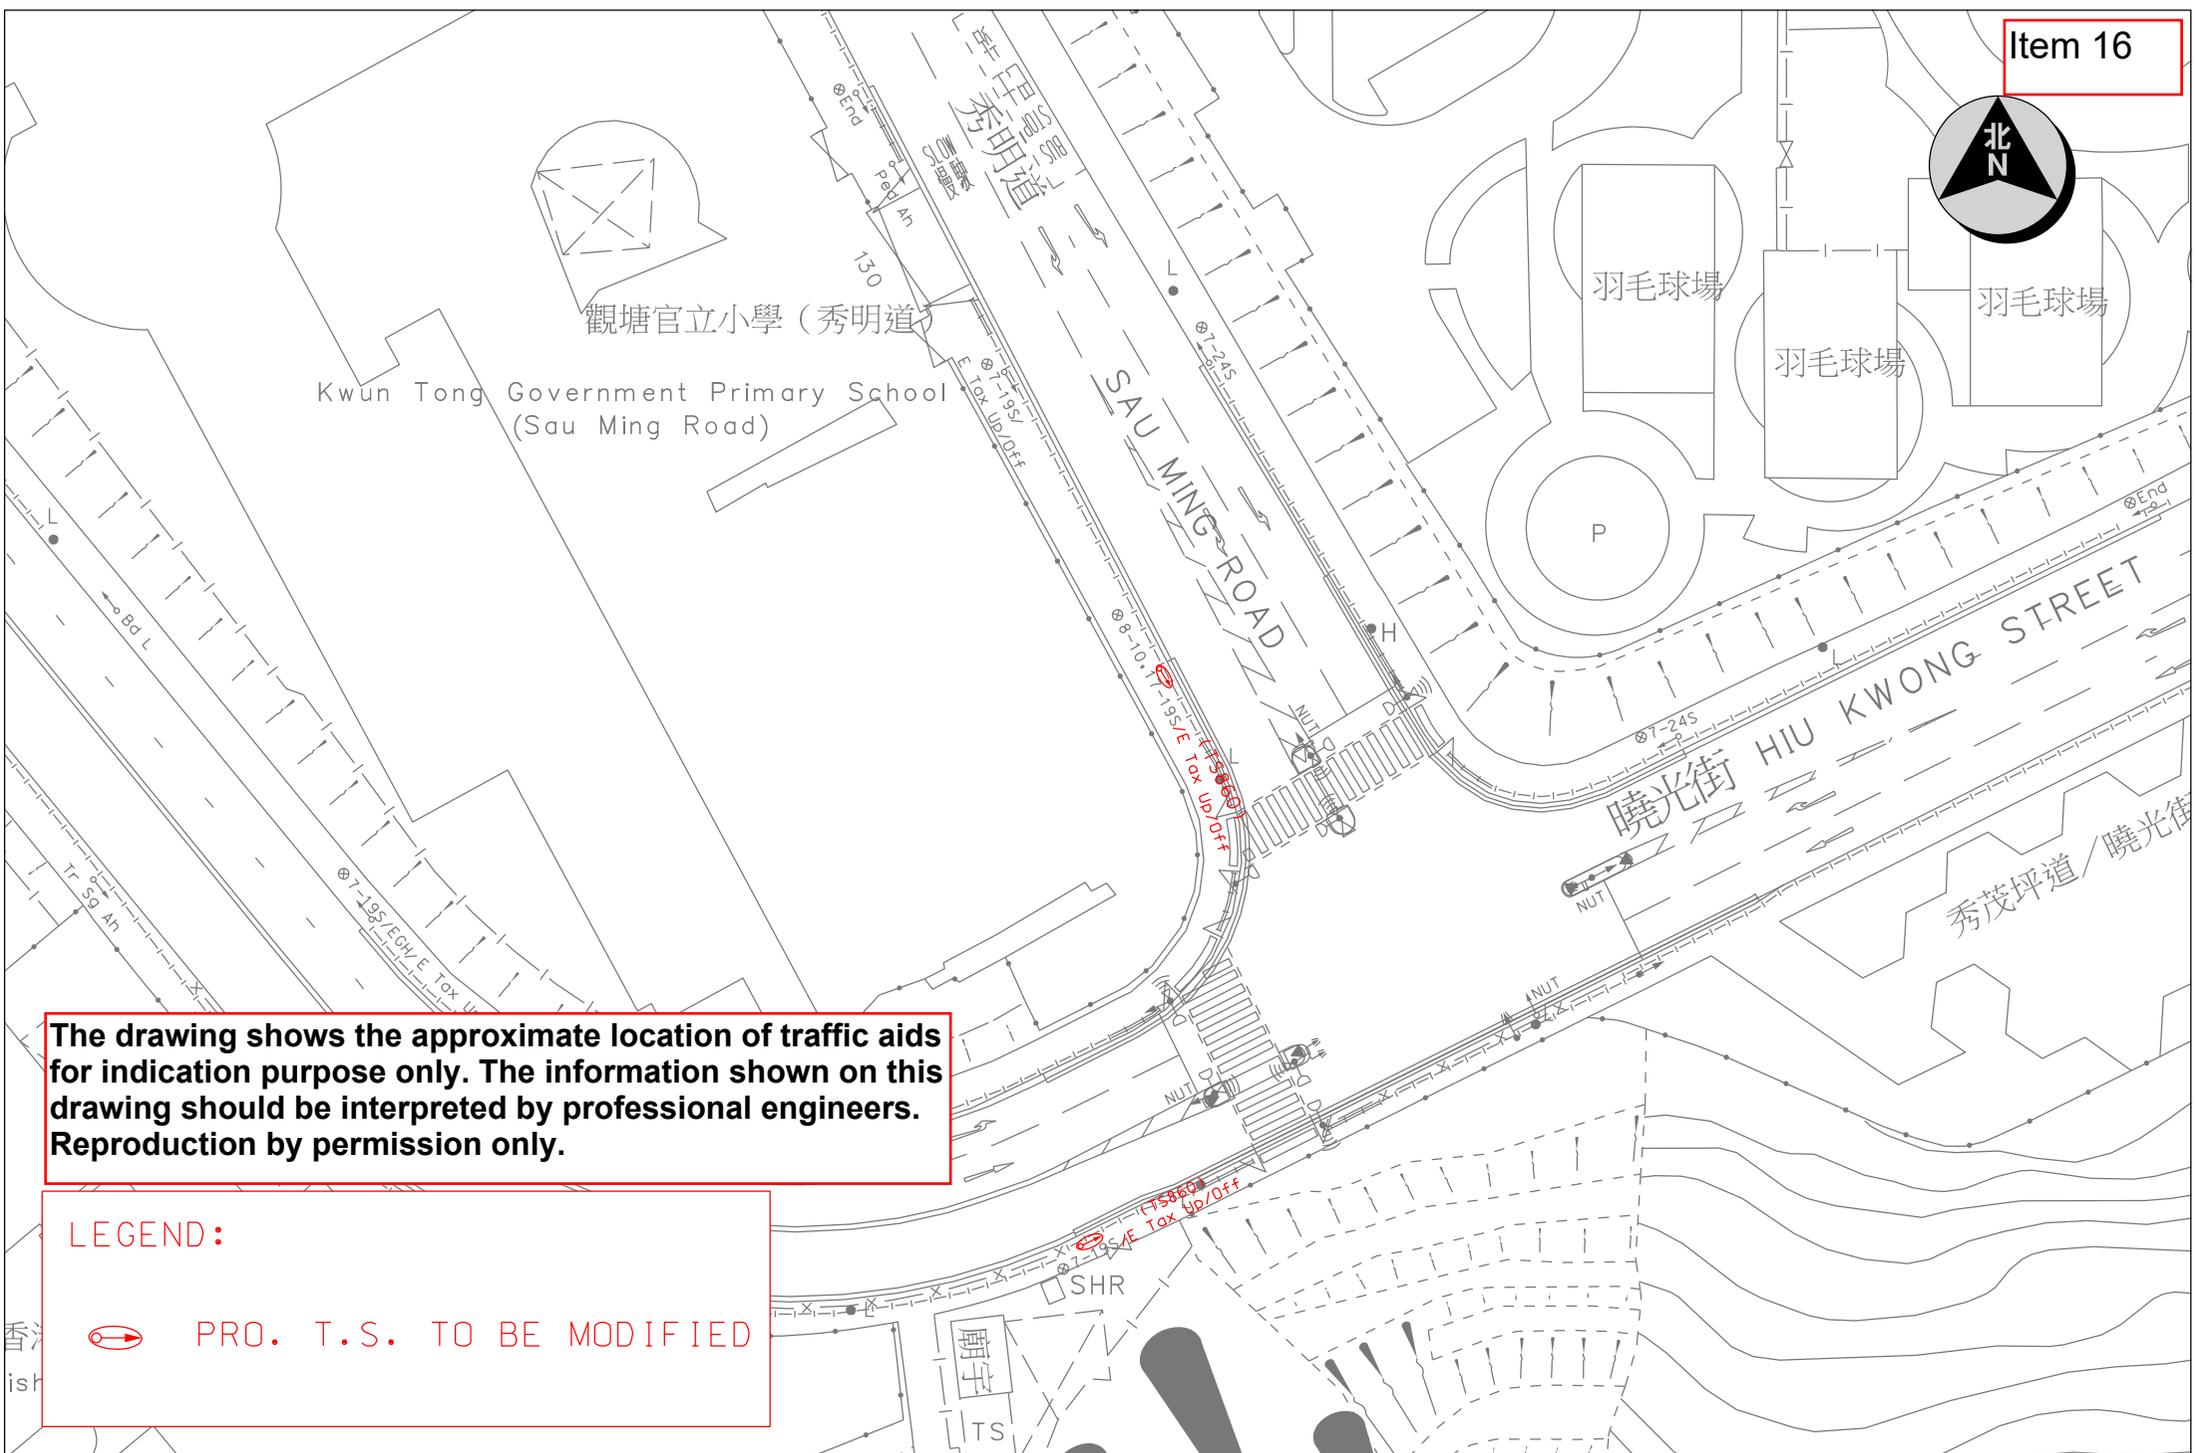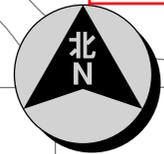



The drawing shows the approximate location of traffic aids for indication purpose only. The information shown on this drawing should be interpreted by professional engineers. Reproduction by permission only.

LEGEND:
 PRO. T.S. TO BE MODIFIED

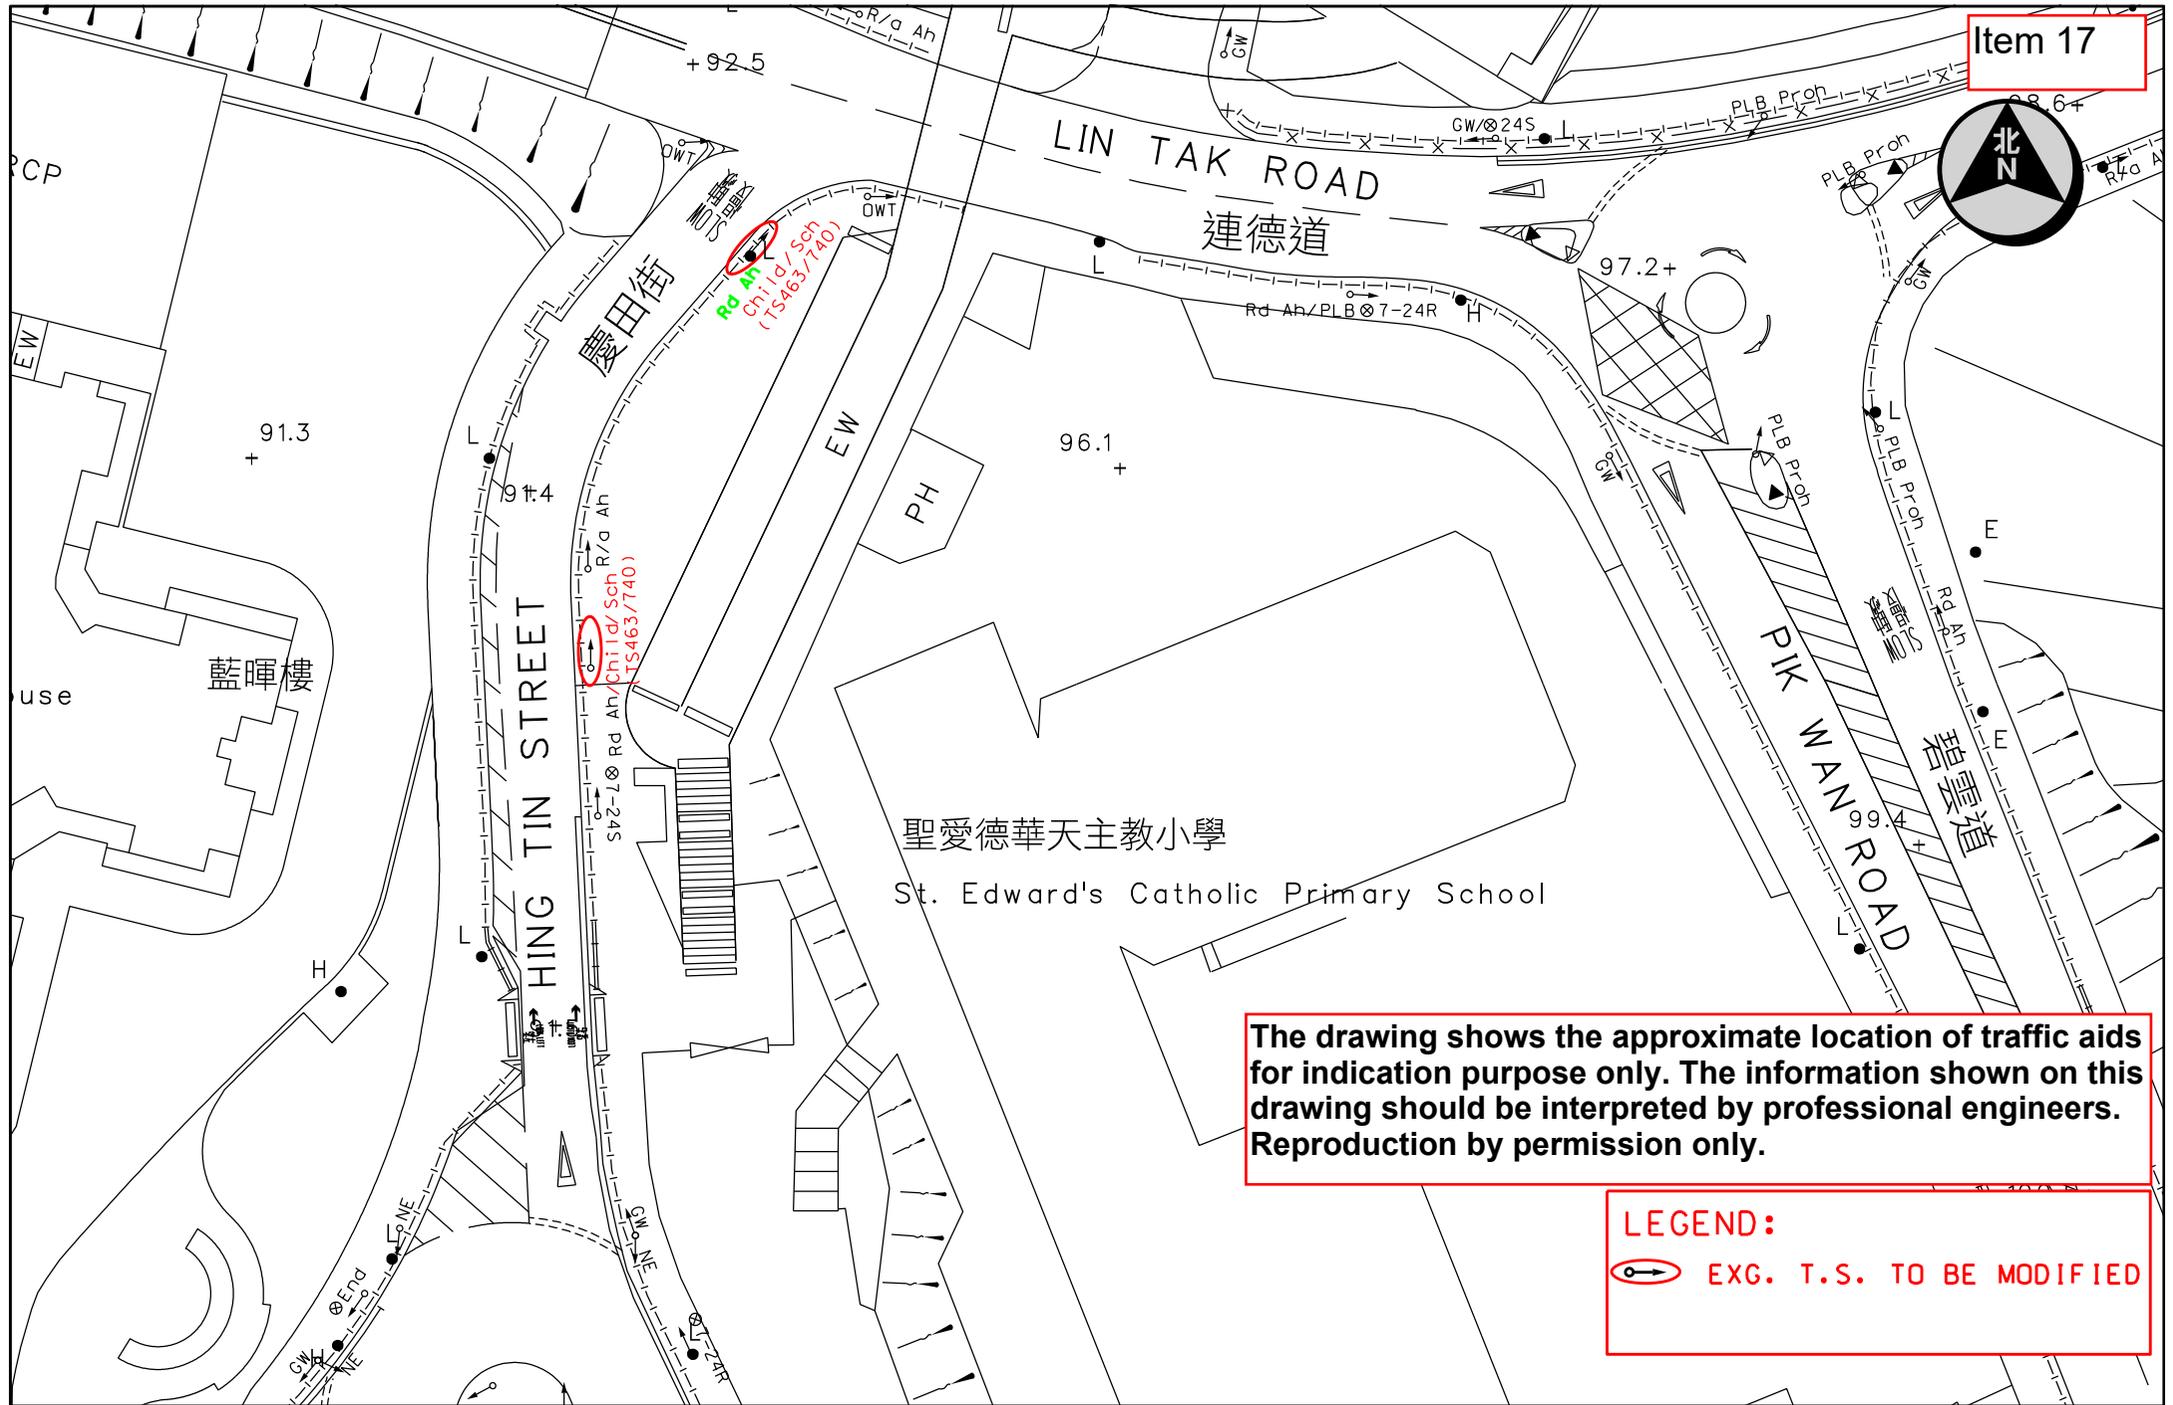

The drawing shows the approximate location of traffic aids for indication purpose only. The information shown on this drawing should be interpreted by professional engineers. Reproduction by permission only.


LEGEND:
 EXG. T.S. TO BE MODIFIED

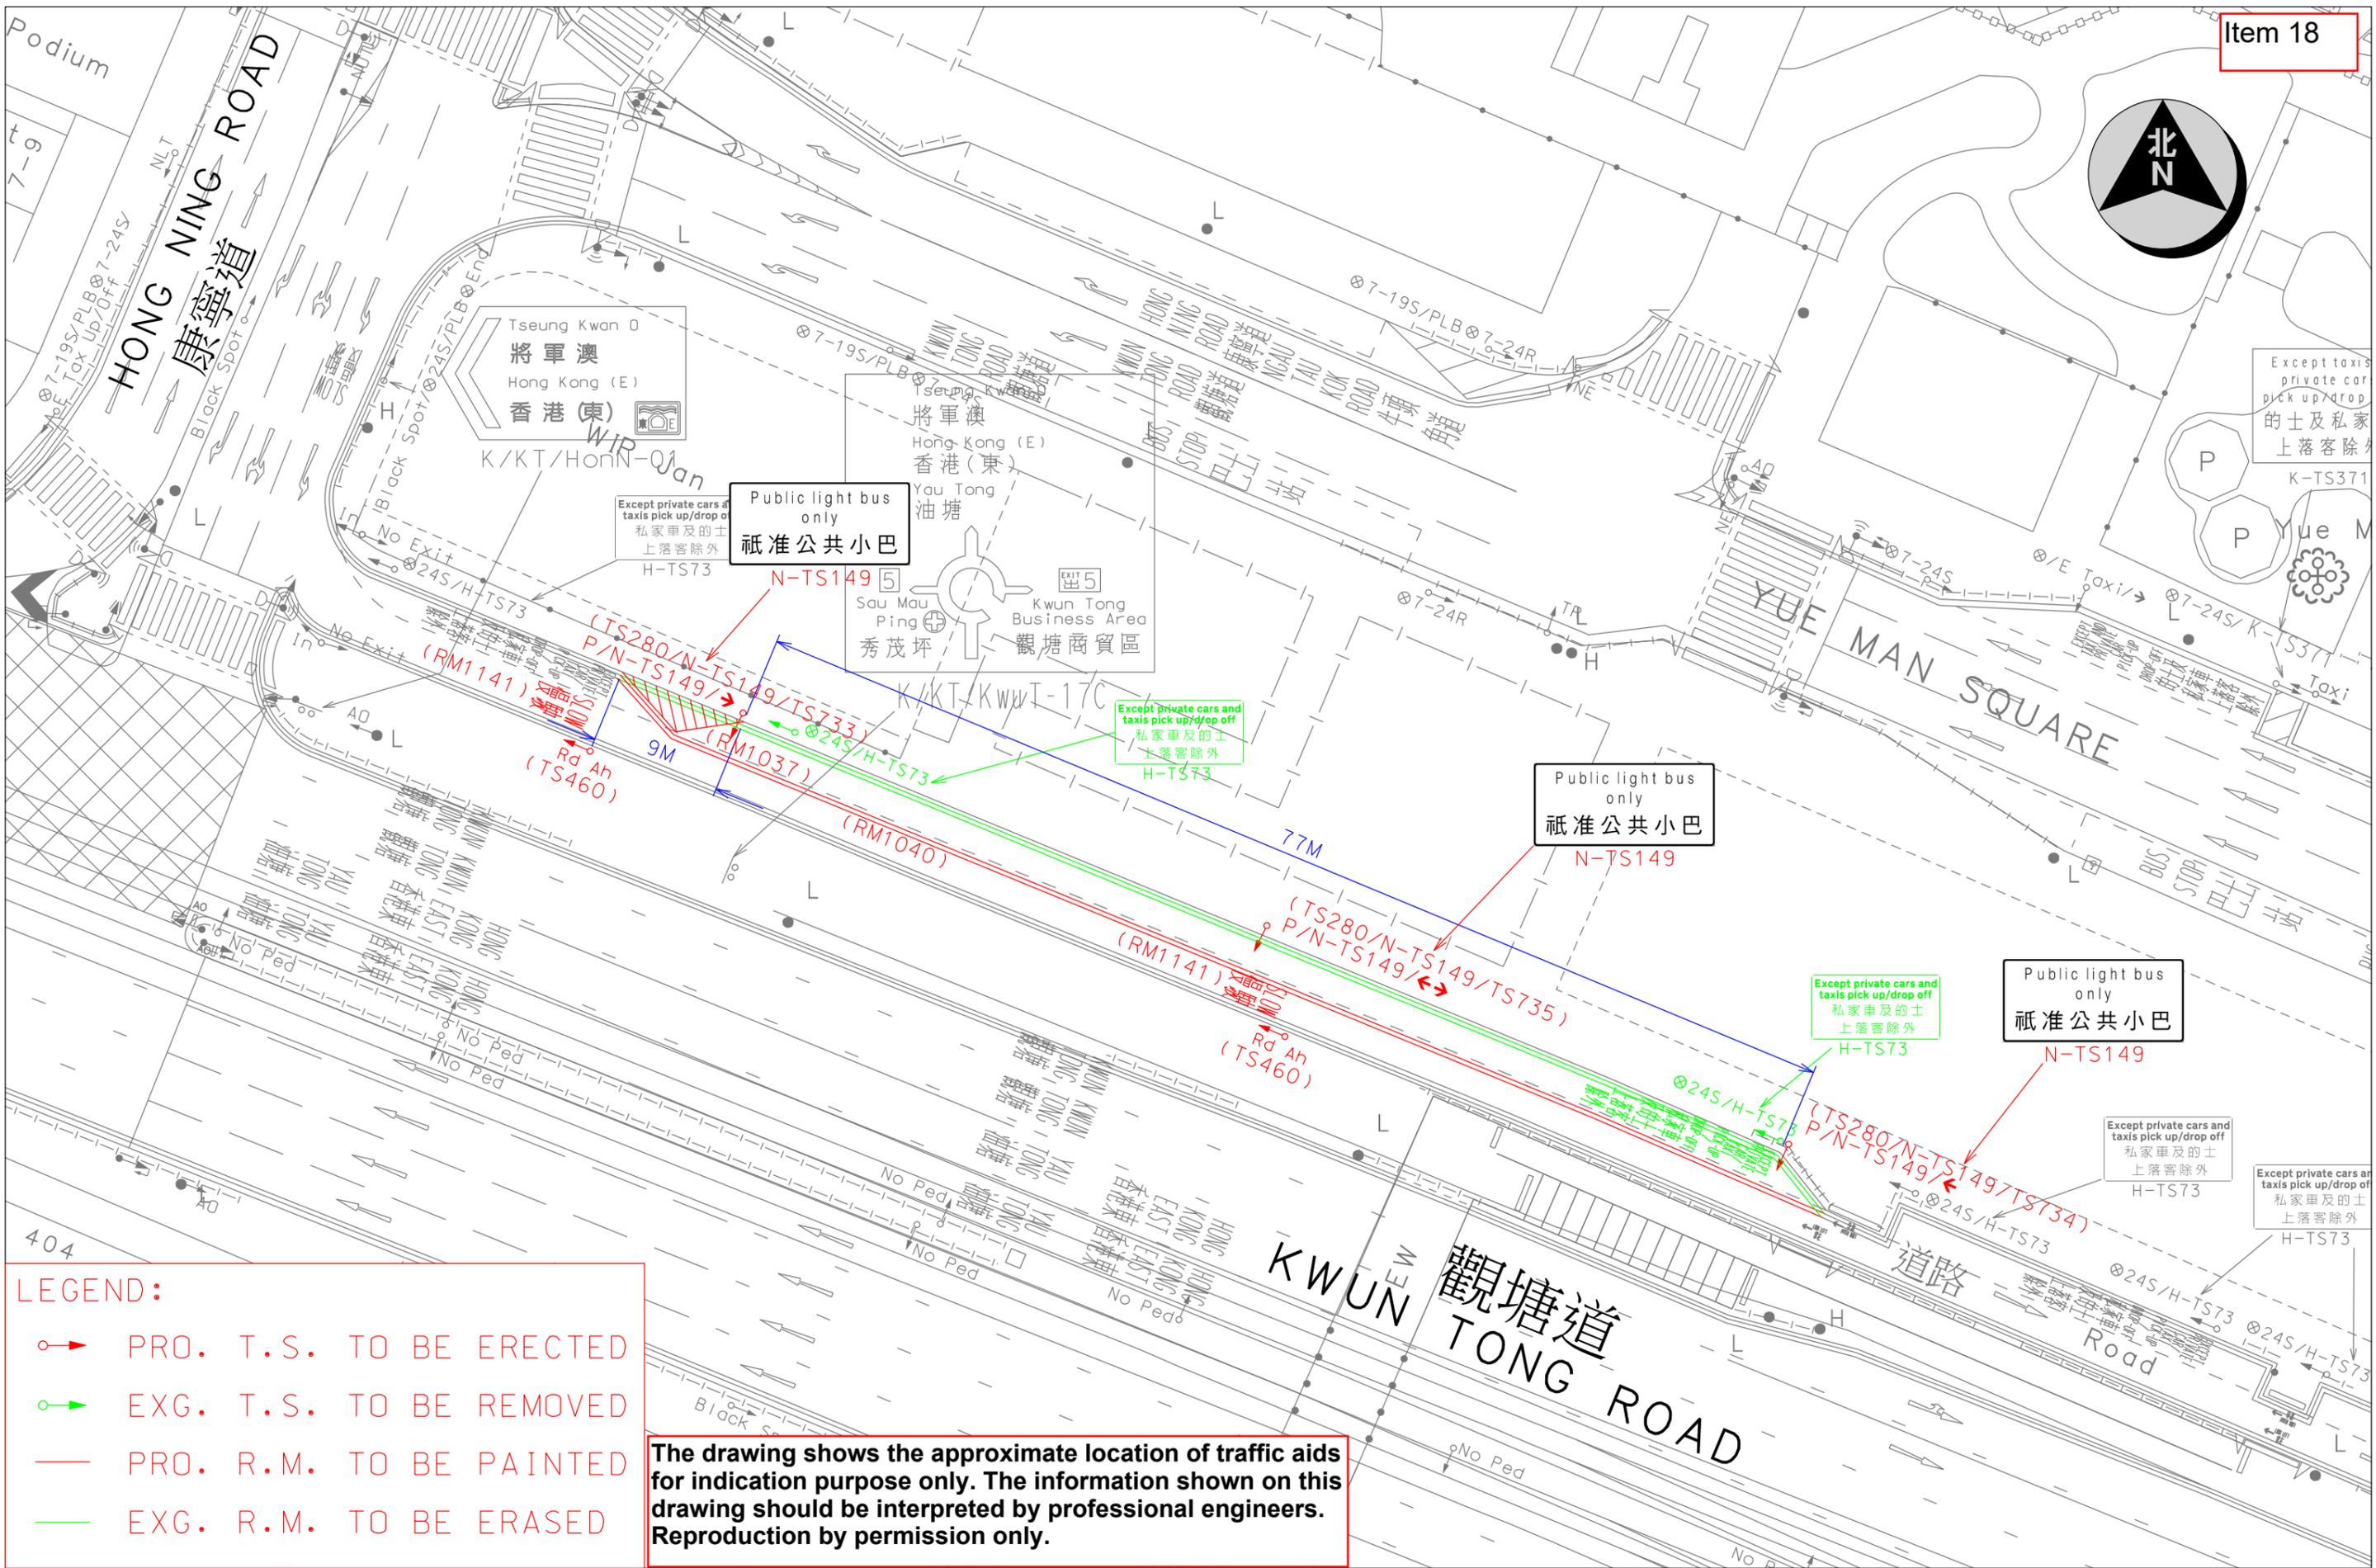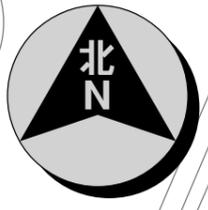


LEGEND:

- PRO. T.S. TO BE ERECTED
- ← EXG. T.S. TO BE REMOVED
- PRO. R.M. TO BE PAINTED
- EXG. R.M. TO BE ERASED

The drawing shows the approximate location of traffic aids for indication purpose only. The information shown on this drawing should be interpreted by professional engineers. Reproduction by permission only.

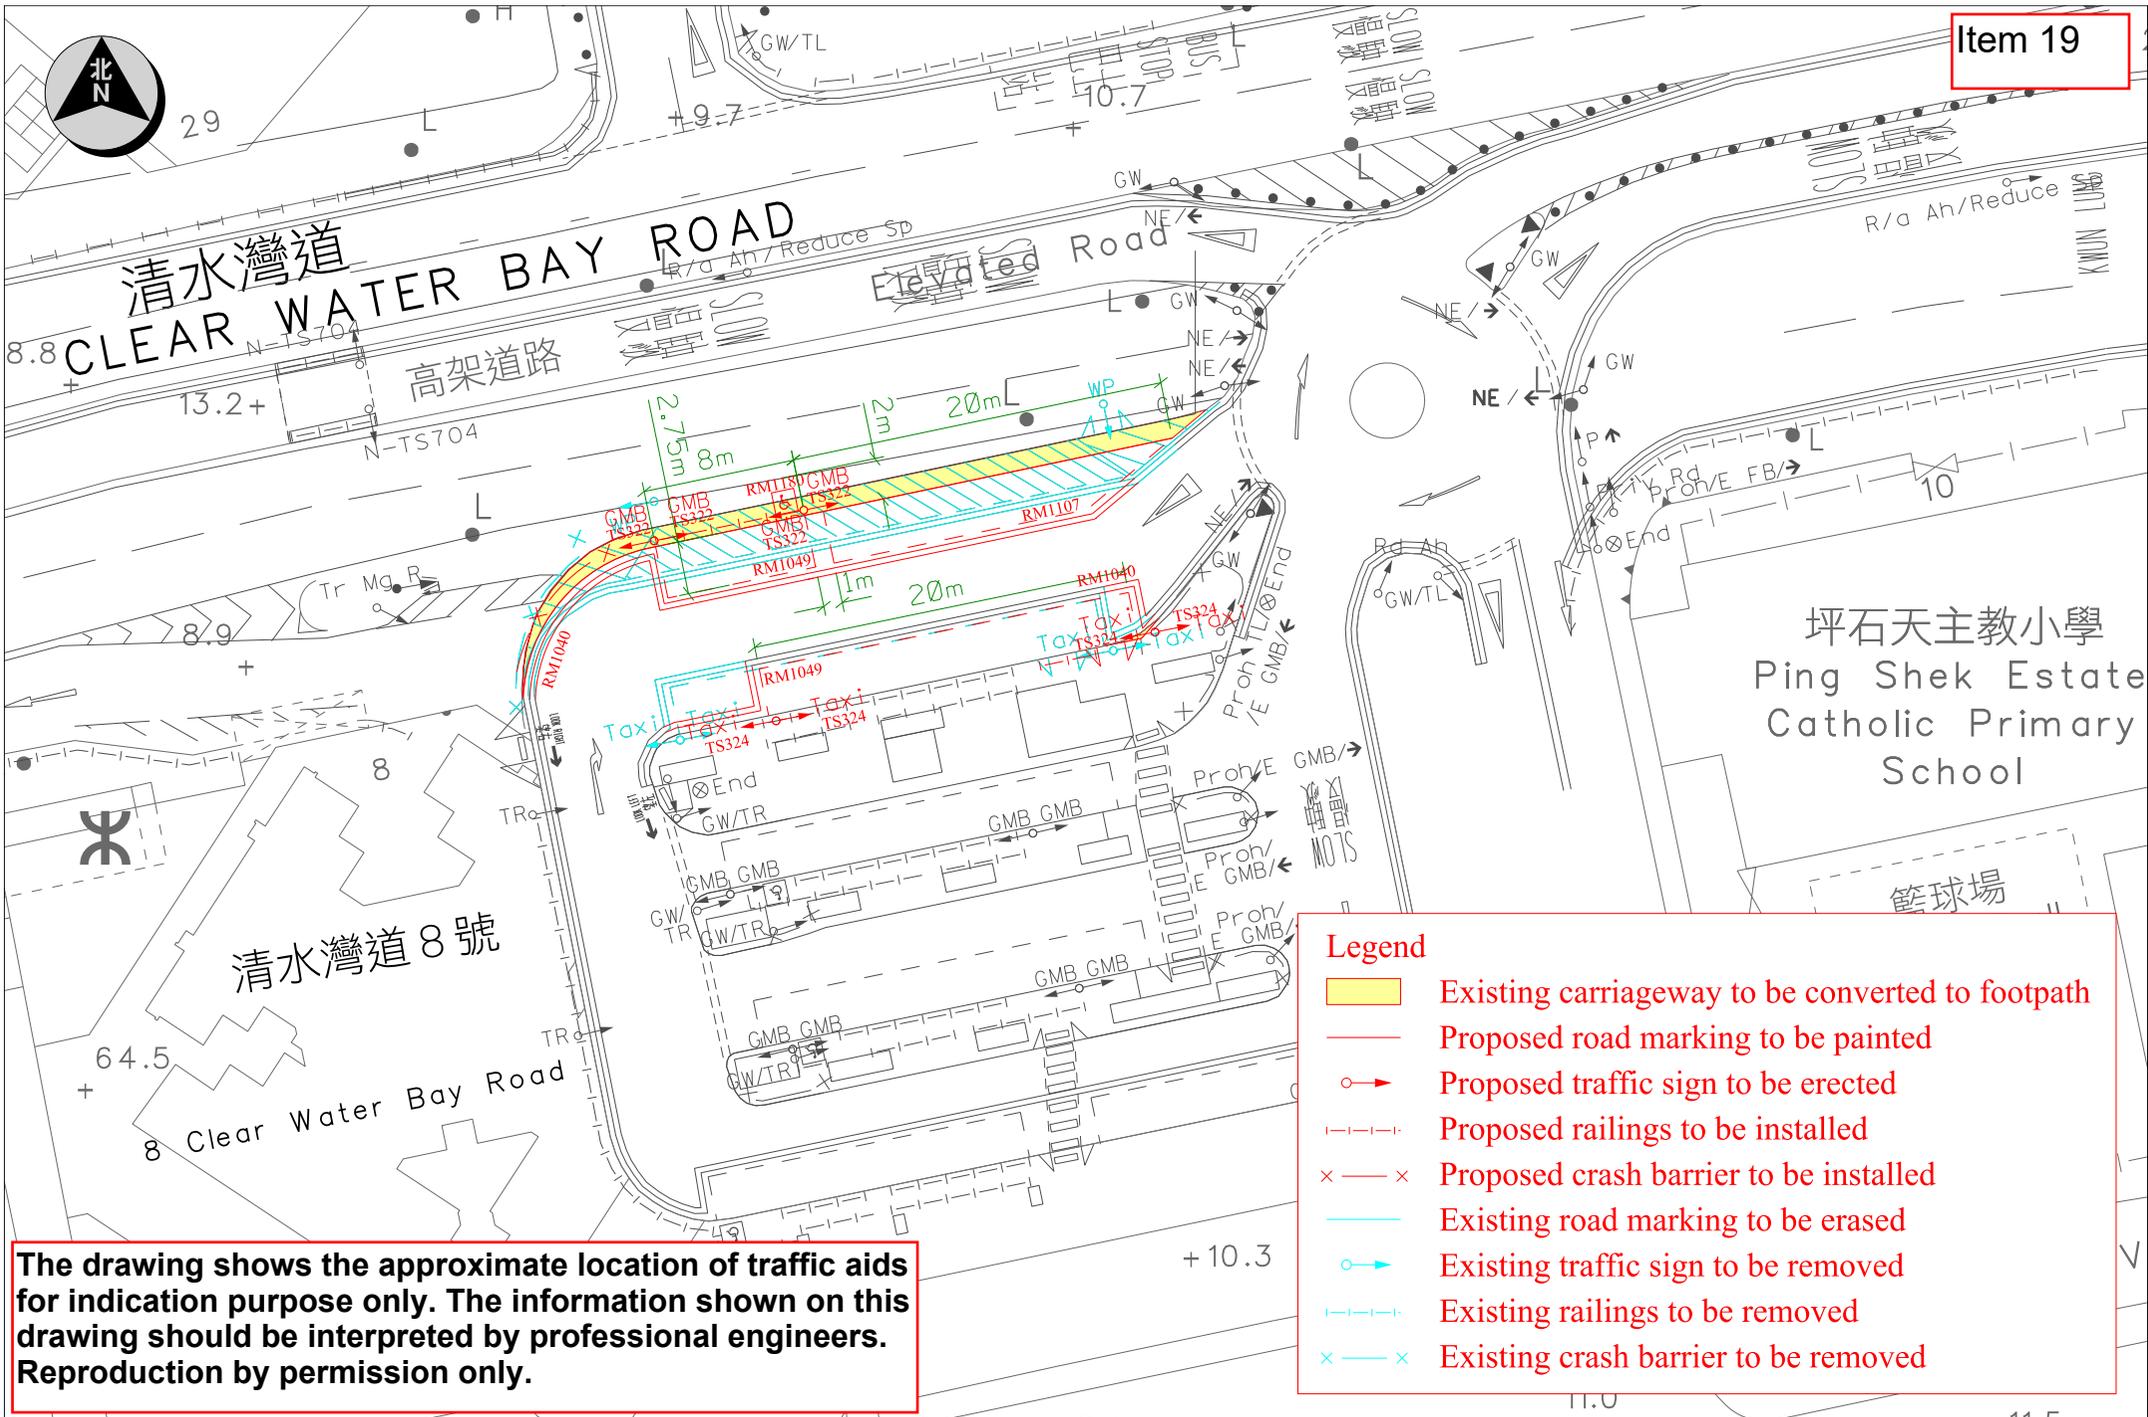

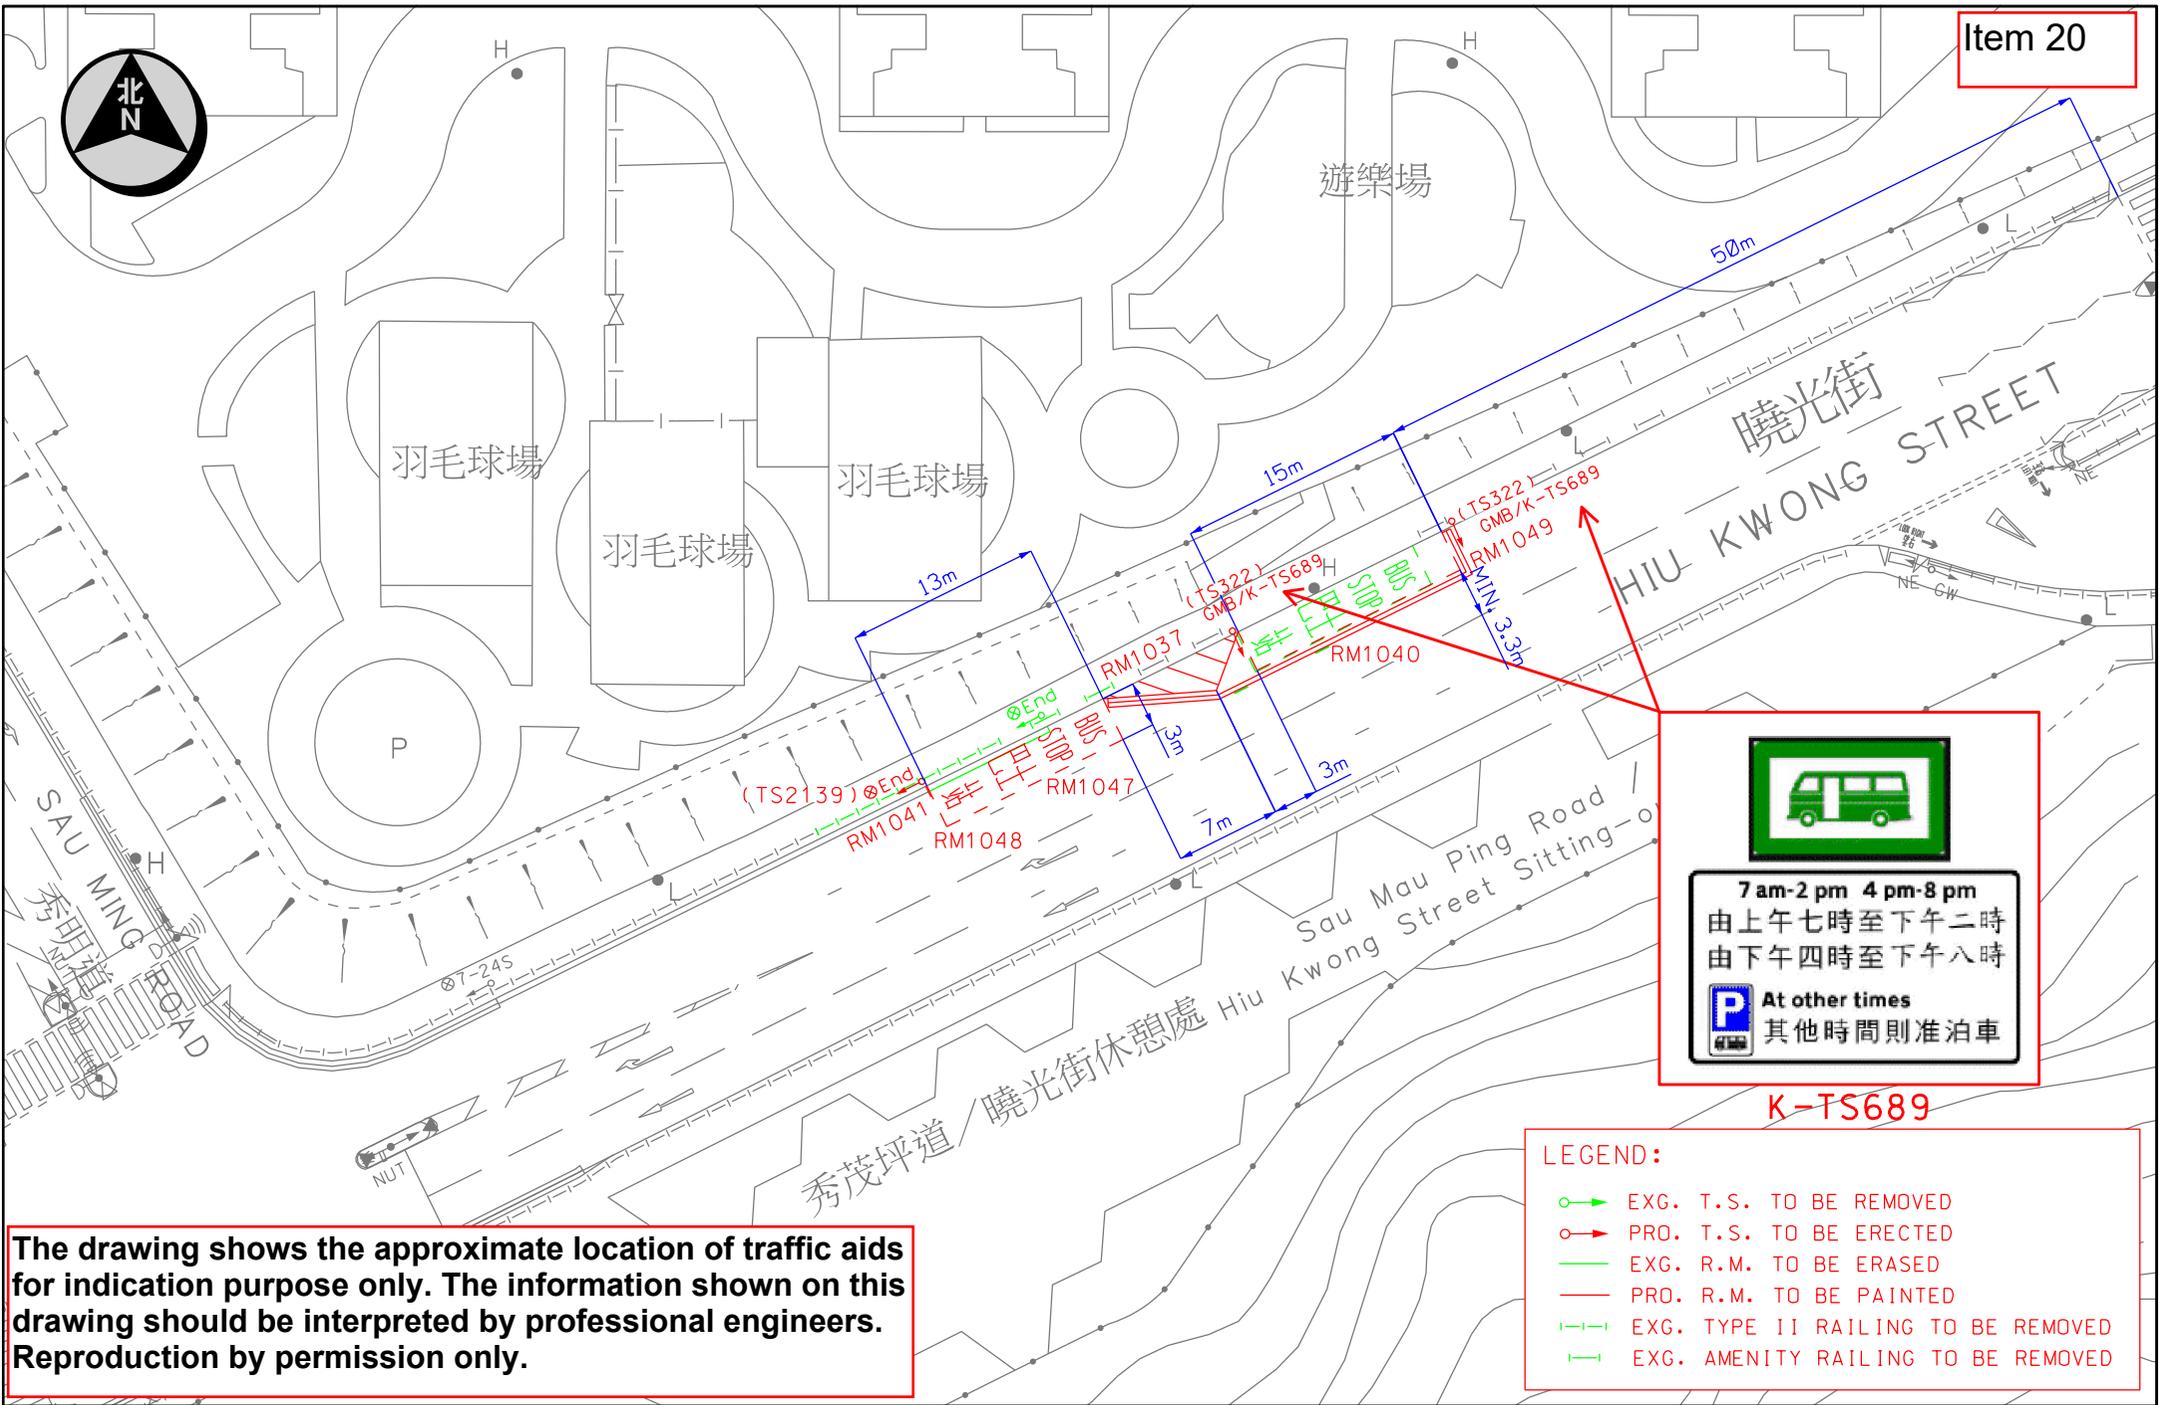



7 am-2 pm 4 pm-8 pm
 由上午七時至下午二時
 由下午四時至下午八時


 **At other times**
 其他時間則准泊車

K-TS689

The drawing shows the approximate location of traffic aids for indication purpose only. The information shown on this drawing should be interpreted by professional engineers. Reproduction by permission only.

LEGEND:

- EXG. T.S. TO BE REMOVED
- PRO. T.S. TO BE ERCTED
- EXG. R.M. TO BE ERASED
- PRO. R.M. TO BE PAINTED
- - - EXG. TYPE II RAILING TO BE REMOVED
- · - · - EXG. AMENITY RAILING TO BE REMOVED

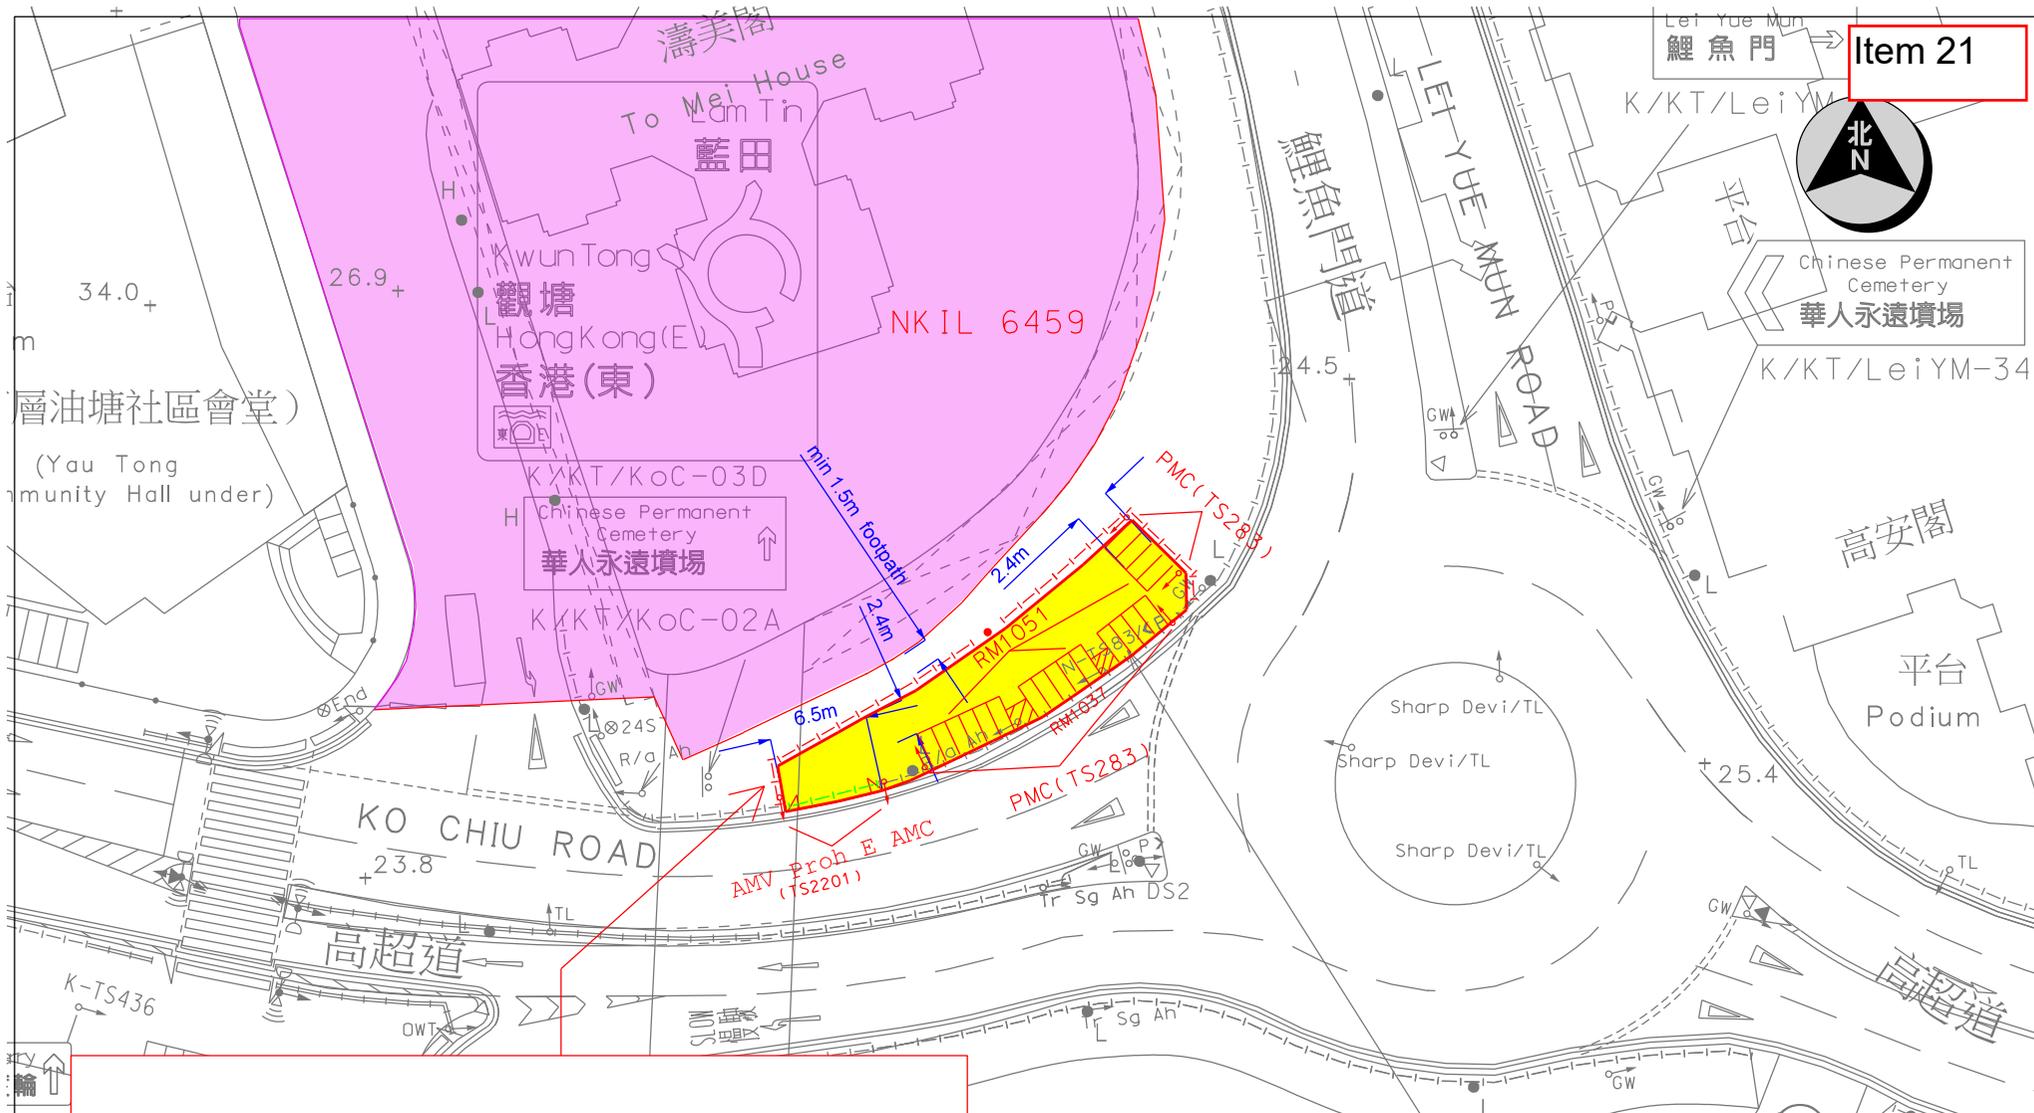


TO CARRY OUT TRIAL TRENCHING WORKS

The drawing shows the approximate location of traffic aids for indication purpose only. The information shown on this drawing should be interpreted by professional engineers. Reproduction by permission only.

- LEGEND:**
- ↔ PRO. T.S. TO BE ERECTED
 - PRO. R.M. TO BE PAINTED
 - - - EXG. RAILING TO BE REMOVED
 - - - PRO. TYPE II RAILINGS TO BE ERECTED
 - EXG. PLANTER/FOOTPATH TO BE CONVERTED TO CARRIAGEWAY
 - ▲ PRO. DROPPED KERB TO BE CONSTRUCTED
 - PRO. G.I. BOLLARDS TO BE ERECTED

Item 22

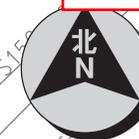

巴士上落客除外
K-TS150



7 am-2 pm 4 pm-8 pm
由上午七時至下午二時
由下午四時至下午八時
 At other times
其他時間則准泊車

+10.6 K-TS689

第5座
Tower 5

(TS 323)
PLBS/K-TS689

The drawing shows the approximate location of traffic aids for indication purpose only. The information shown on this drawing should be interpreted by professional engineers. Reproduction by permission only.

LEGEND:
→ PRO. T.S. TO BE ERRECTED
← EXG. T.S. TO BE REMOVED



TRAFFIC ENGINEERING
(KLN.) DIV.

Location : Shung Shun Street near Yan Yue Wai


Survey Sheet No. : K11S04C

Scale: 1:500 (A4)

Drawing No. : K241081.01

WRF NO. WR/HY/TE/KL/24/02031

Date : 18-10-2024

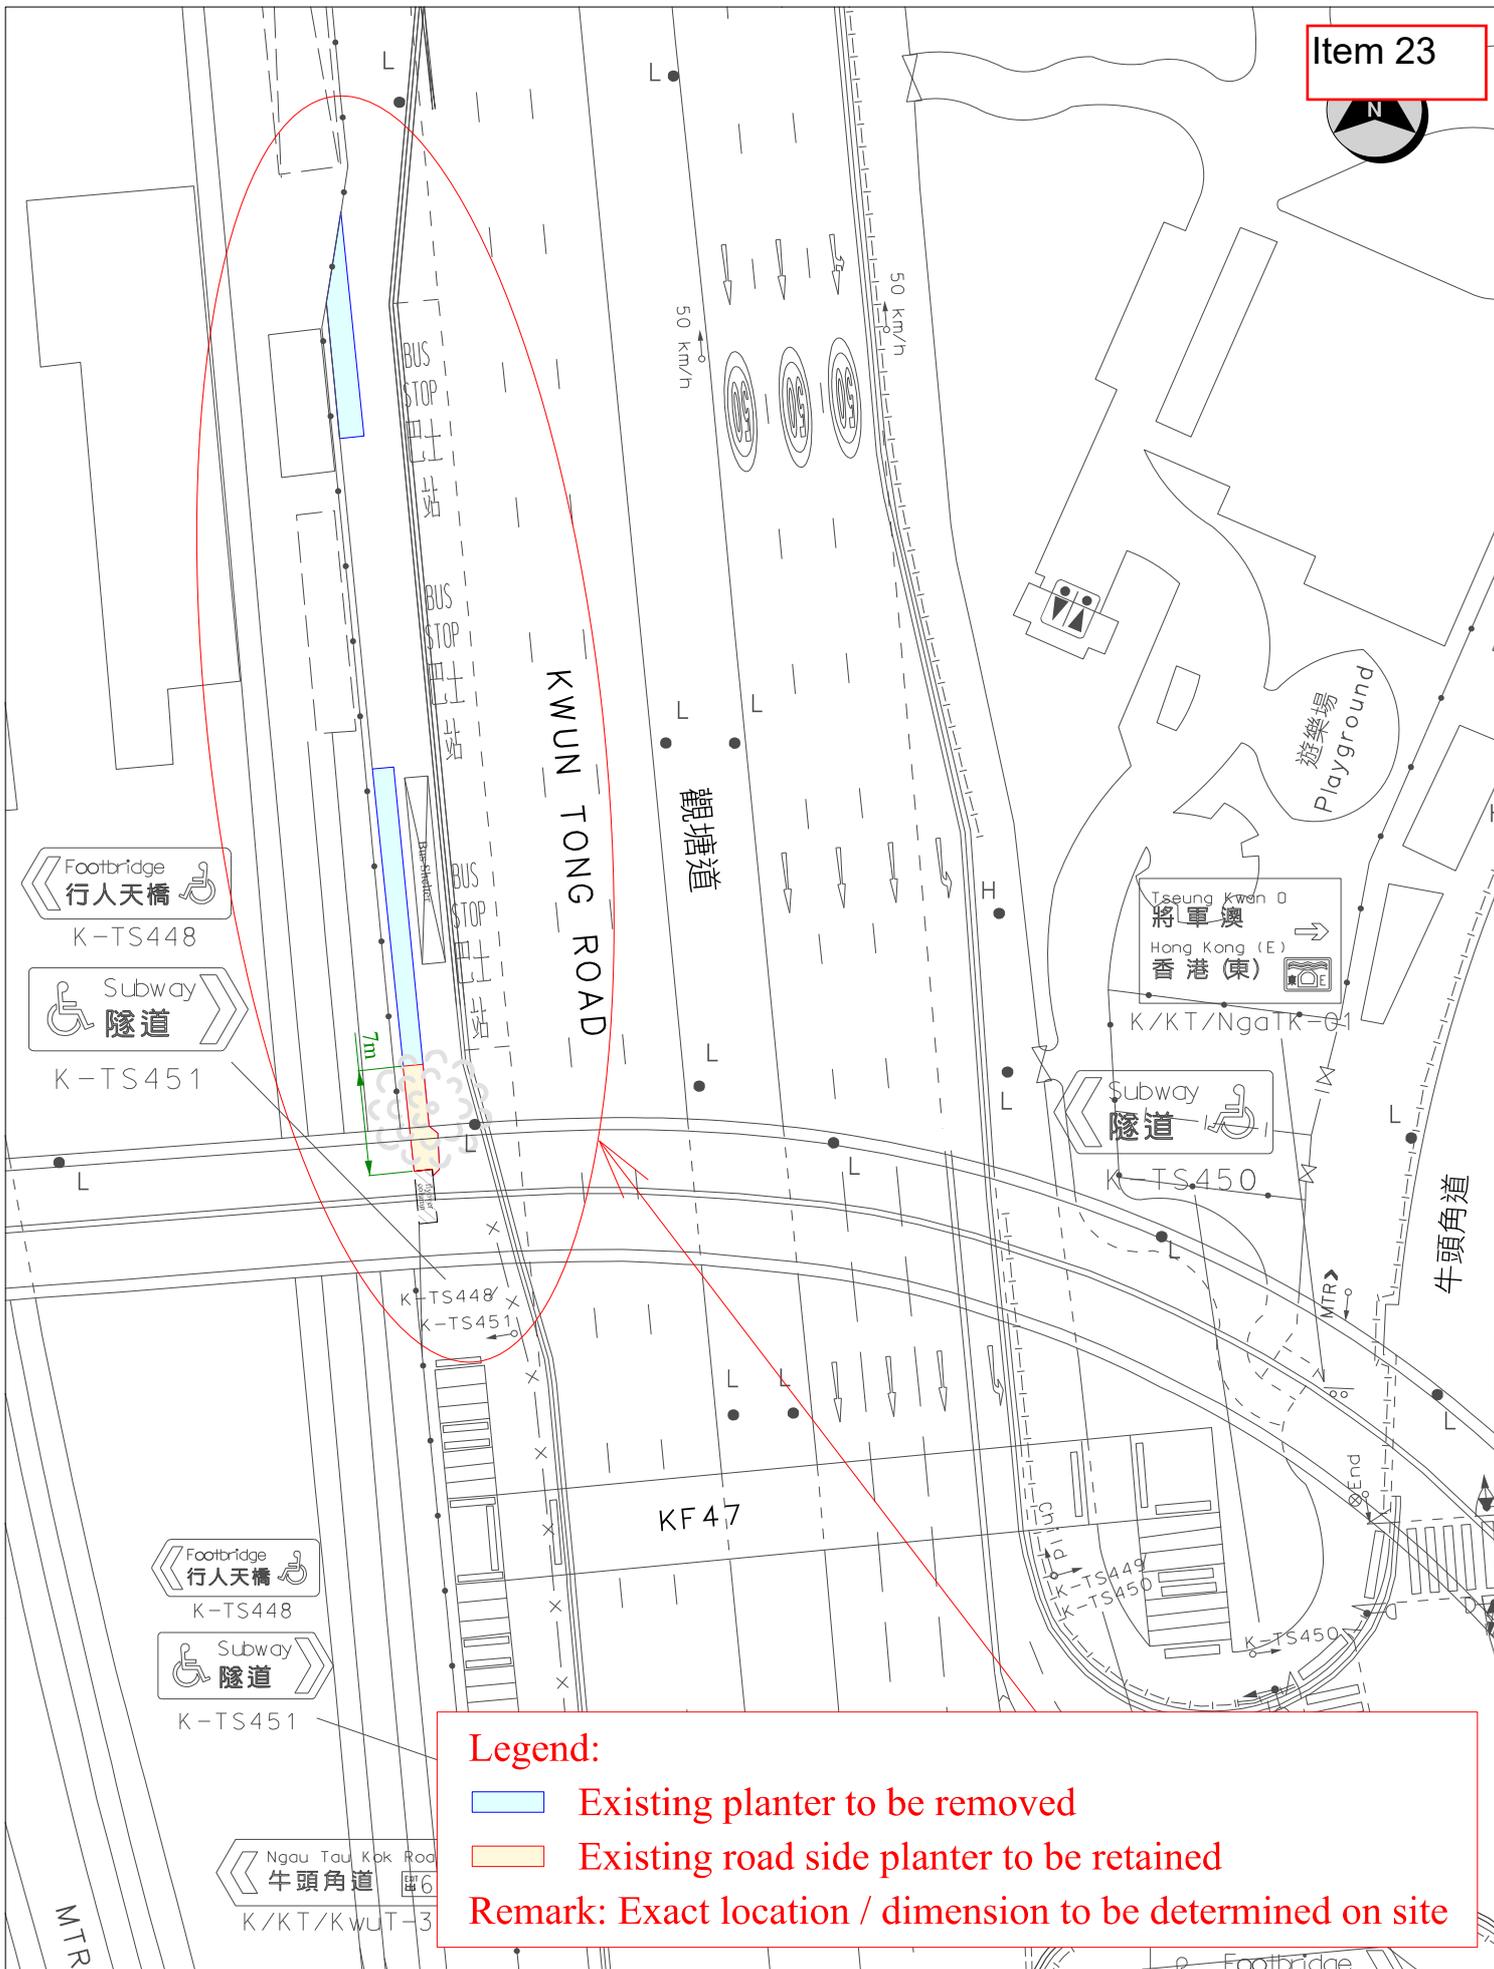

Legend:


Existing planter to be removed

Existing road side planter to be retained

Remark: Exact location / dimension to be determined on site

The drawing shows the approximate location of traffic aids for indication purpose only. The information shown on this drawing should be interpreted by professional engineers. Reproduction by permission only.

Survey Sheet No. K11Q17B	Scale: 1 : 500 (A4)
Drawing No. K201022.01B	Date 12 Sep 2023

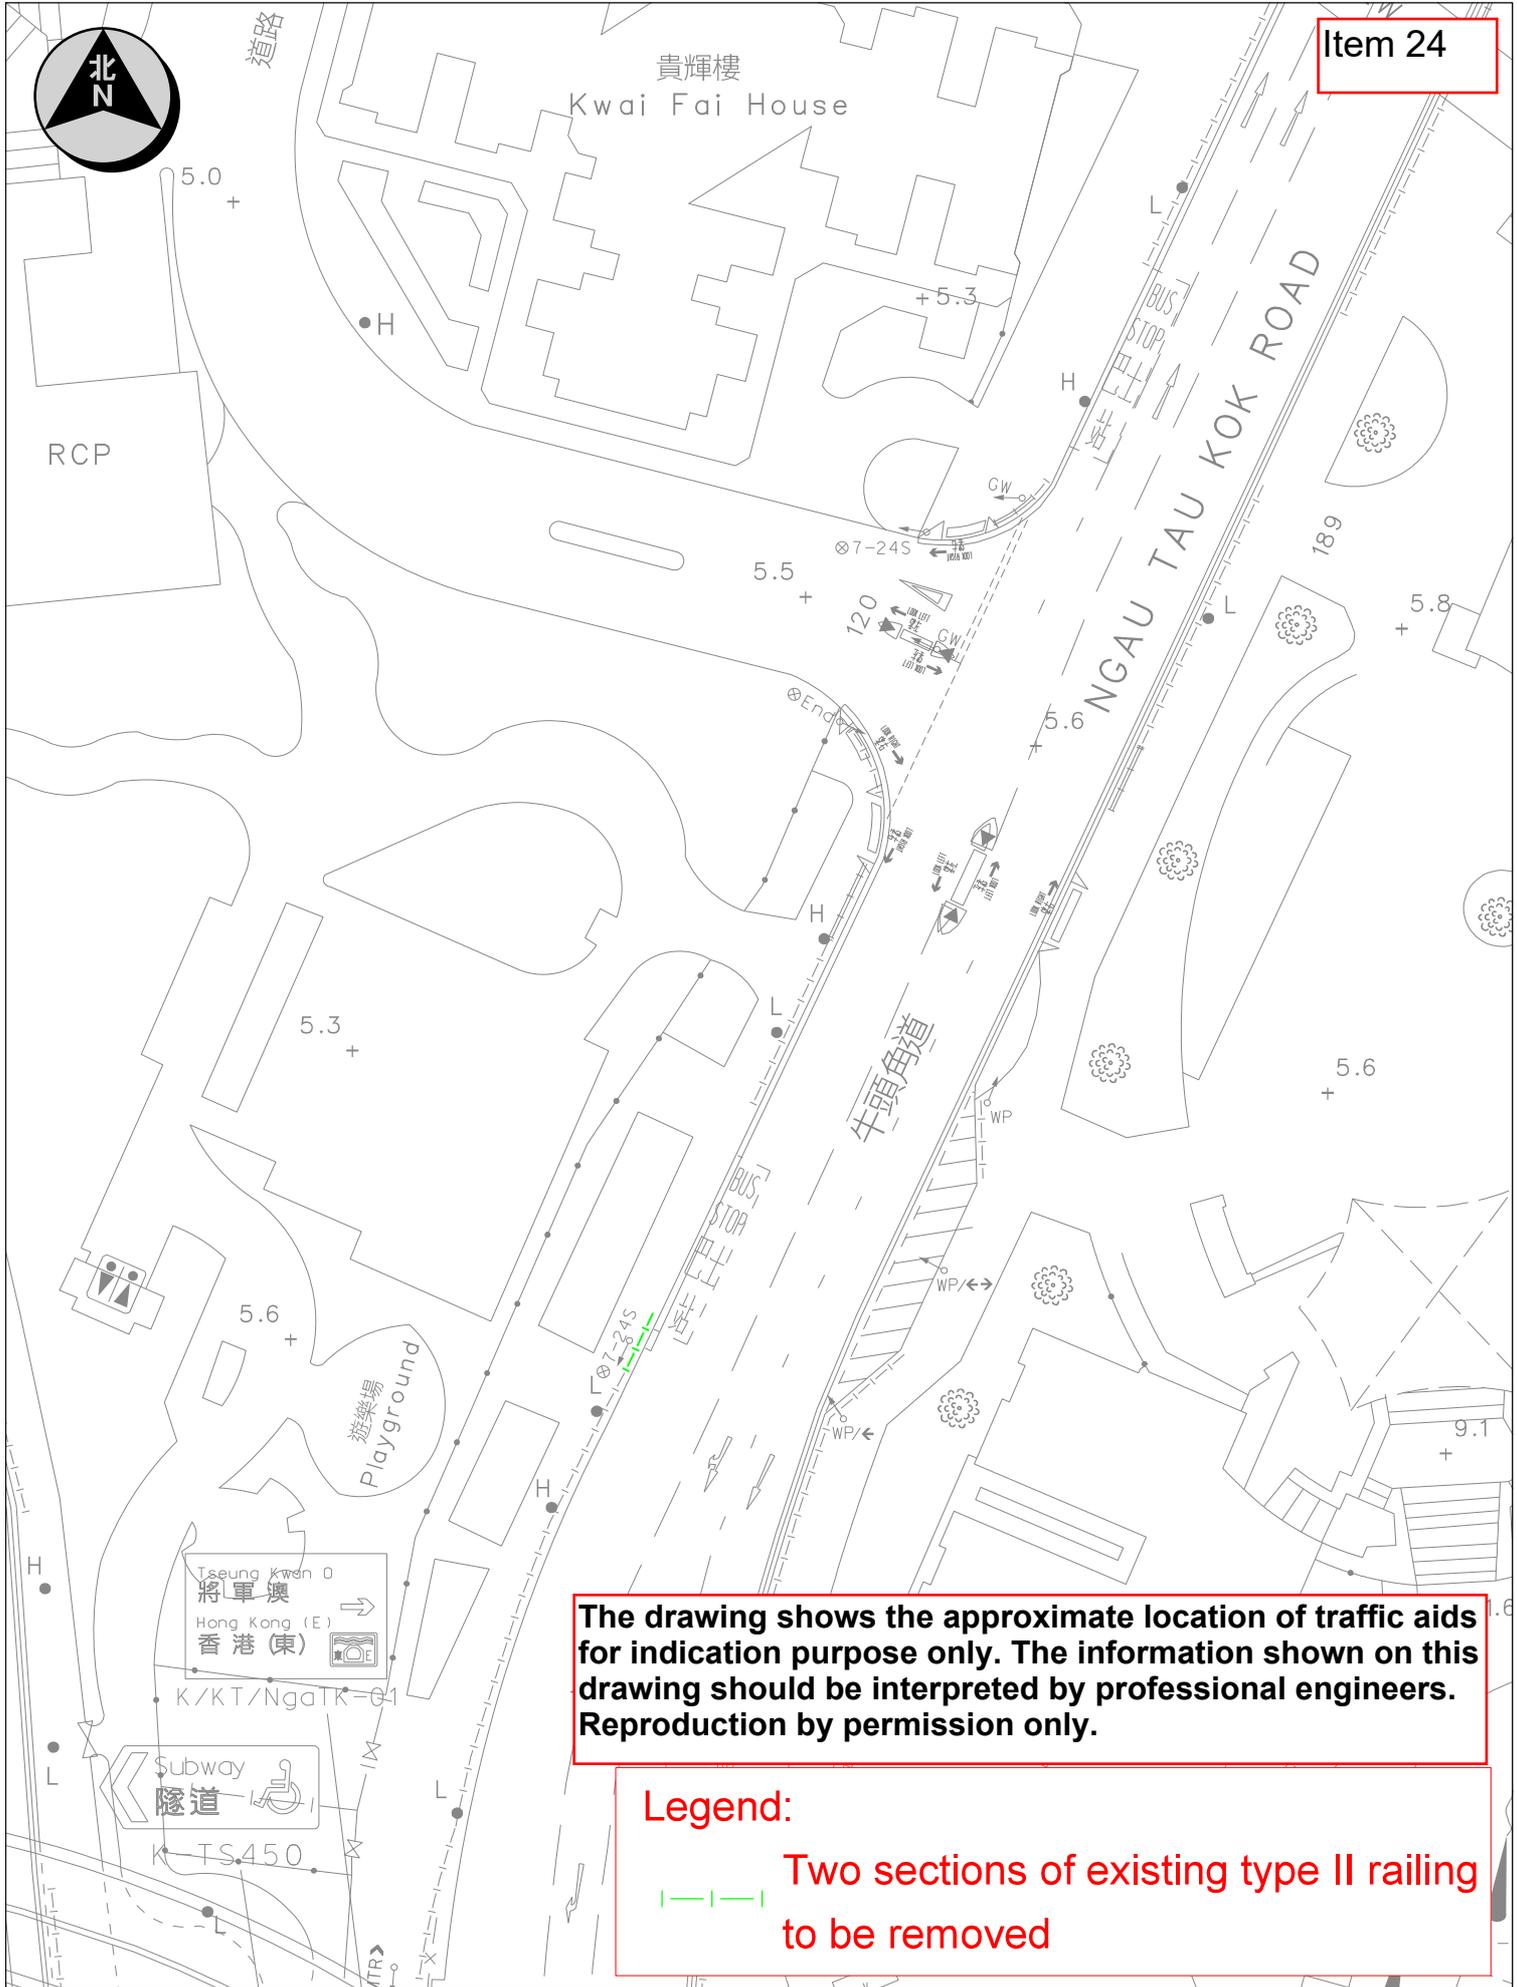

Location: Ngau Tau Kok Road near Kwai Fai House		Survey Sheet No.: K11Q17B	Scale: 1:500 (A4)
 運輸署 Transport Department	TRAFFIC ENGINEERING (KLN.) DIV.	WRF No.:	Date: 08-02-2023
		Drawing No.: K230122.01	



東九文化中心

East Kowloon Cultural Centre

K/KT/NgaTK-04B

TS283/7



RM1043
RM1051

福淘街 FUK TO STREET

Podium

Except public light bus
public light bus
公共小巴上落客除外
K-TS131

貴華樓
Kwai Wah House

Legend

- Proposed road marking to be painted
- Existing road marking to be erased
- Proposed traffic sign to be erected
- Existing traffic sign to be removed
- Existing type II railing to be removed
- Proposed type II railing at junction to be erected

The drawing shows the approximate location of traffic aids for indication purpose only. The information shown on this drawing should be interpreted by professional engineers. Reproduction by permission only.



TRAFFIC ENGINEERING (KLN.) DIV.

Location: Fuk To Street near Kwai Wah House

Survey Sheet No. K11Q12D

Scale: 1:500 (A4)

Drawing No. K240081.01A

WRF NO. WR/HY/TE/KL/24/00270
WR/CS/TE/KL/24/00054

Date: 15-Feb-2024



振華道體育館
(多層停車場)

Chun Wah Road Sports Centre
(Multi-storey Car Park)

50

CUL

+65.5

Restricted Road
Entry and Parking of
Vehicles Restricted
— 限制駛入
— 限制車輛駛入
及停泊

道路

Road

R.R.

+48.6

58.1+

+58.8

福建中學

Fukien Secondary School

普華樓

Po Wah House

振華道

P

+65.4

610

The drawing shows the approximate location of traffic aids for indication purpose only. The information shown on this drawing should be interpreted by professional engineers. Reproduction by permission only.

Legend:

----- Proposed type II railing to be constructed



TRAFFIC ENGINEERING
(KLN.) DIV.

Location: Chun Wah Road near Po Wah House


Survey Sheet No.: K11Q18A

Scale: 1:500 (A4)

Drawing No.: K240543.01

WRF NO.

Date: 31-05-2024

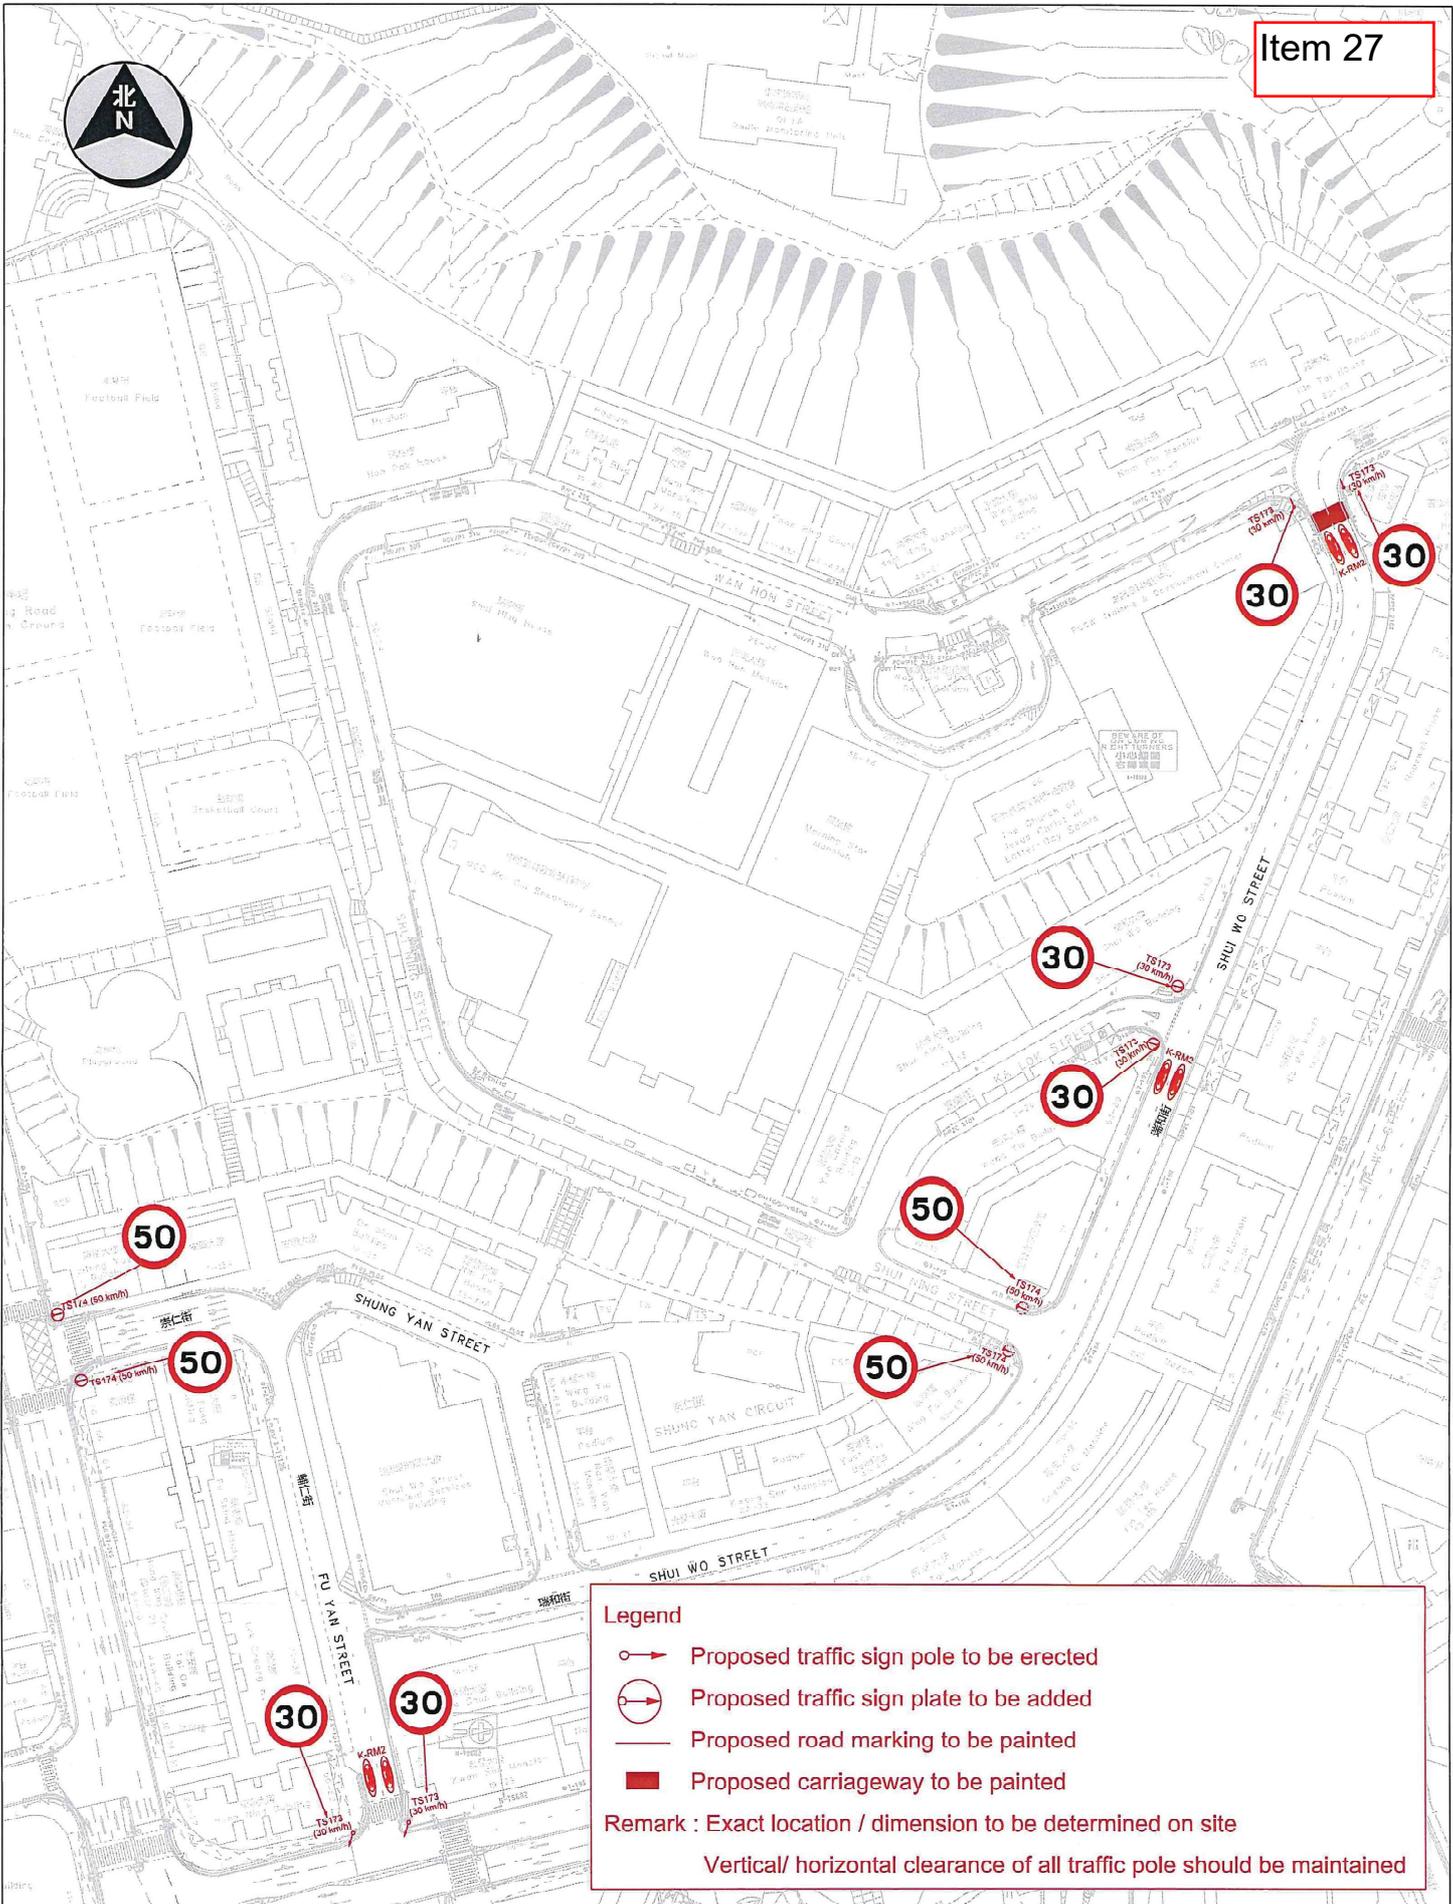


Legend

- Proposed traffic sign pole to be erected
- Proposed traffic sign plate to be added
- Proposed road marking to be painted
- Proposed carriageway to be painted

Remark : Exact location / dimension to be determined on site
Vertical/ horizontal clearance of all traffic pole should be maintained

The drawing shows the approximate location of traffic aids for indication purpose only. The information shown on this drawing should be interpreted by professional engineers. Reproduction by permission only.

Survey Sheet No. K11Q18C,D	Scale: 1 : 1100 (A3)
Drawing No. K230813.01A	Date 10 Nov 2023

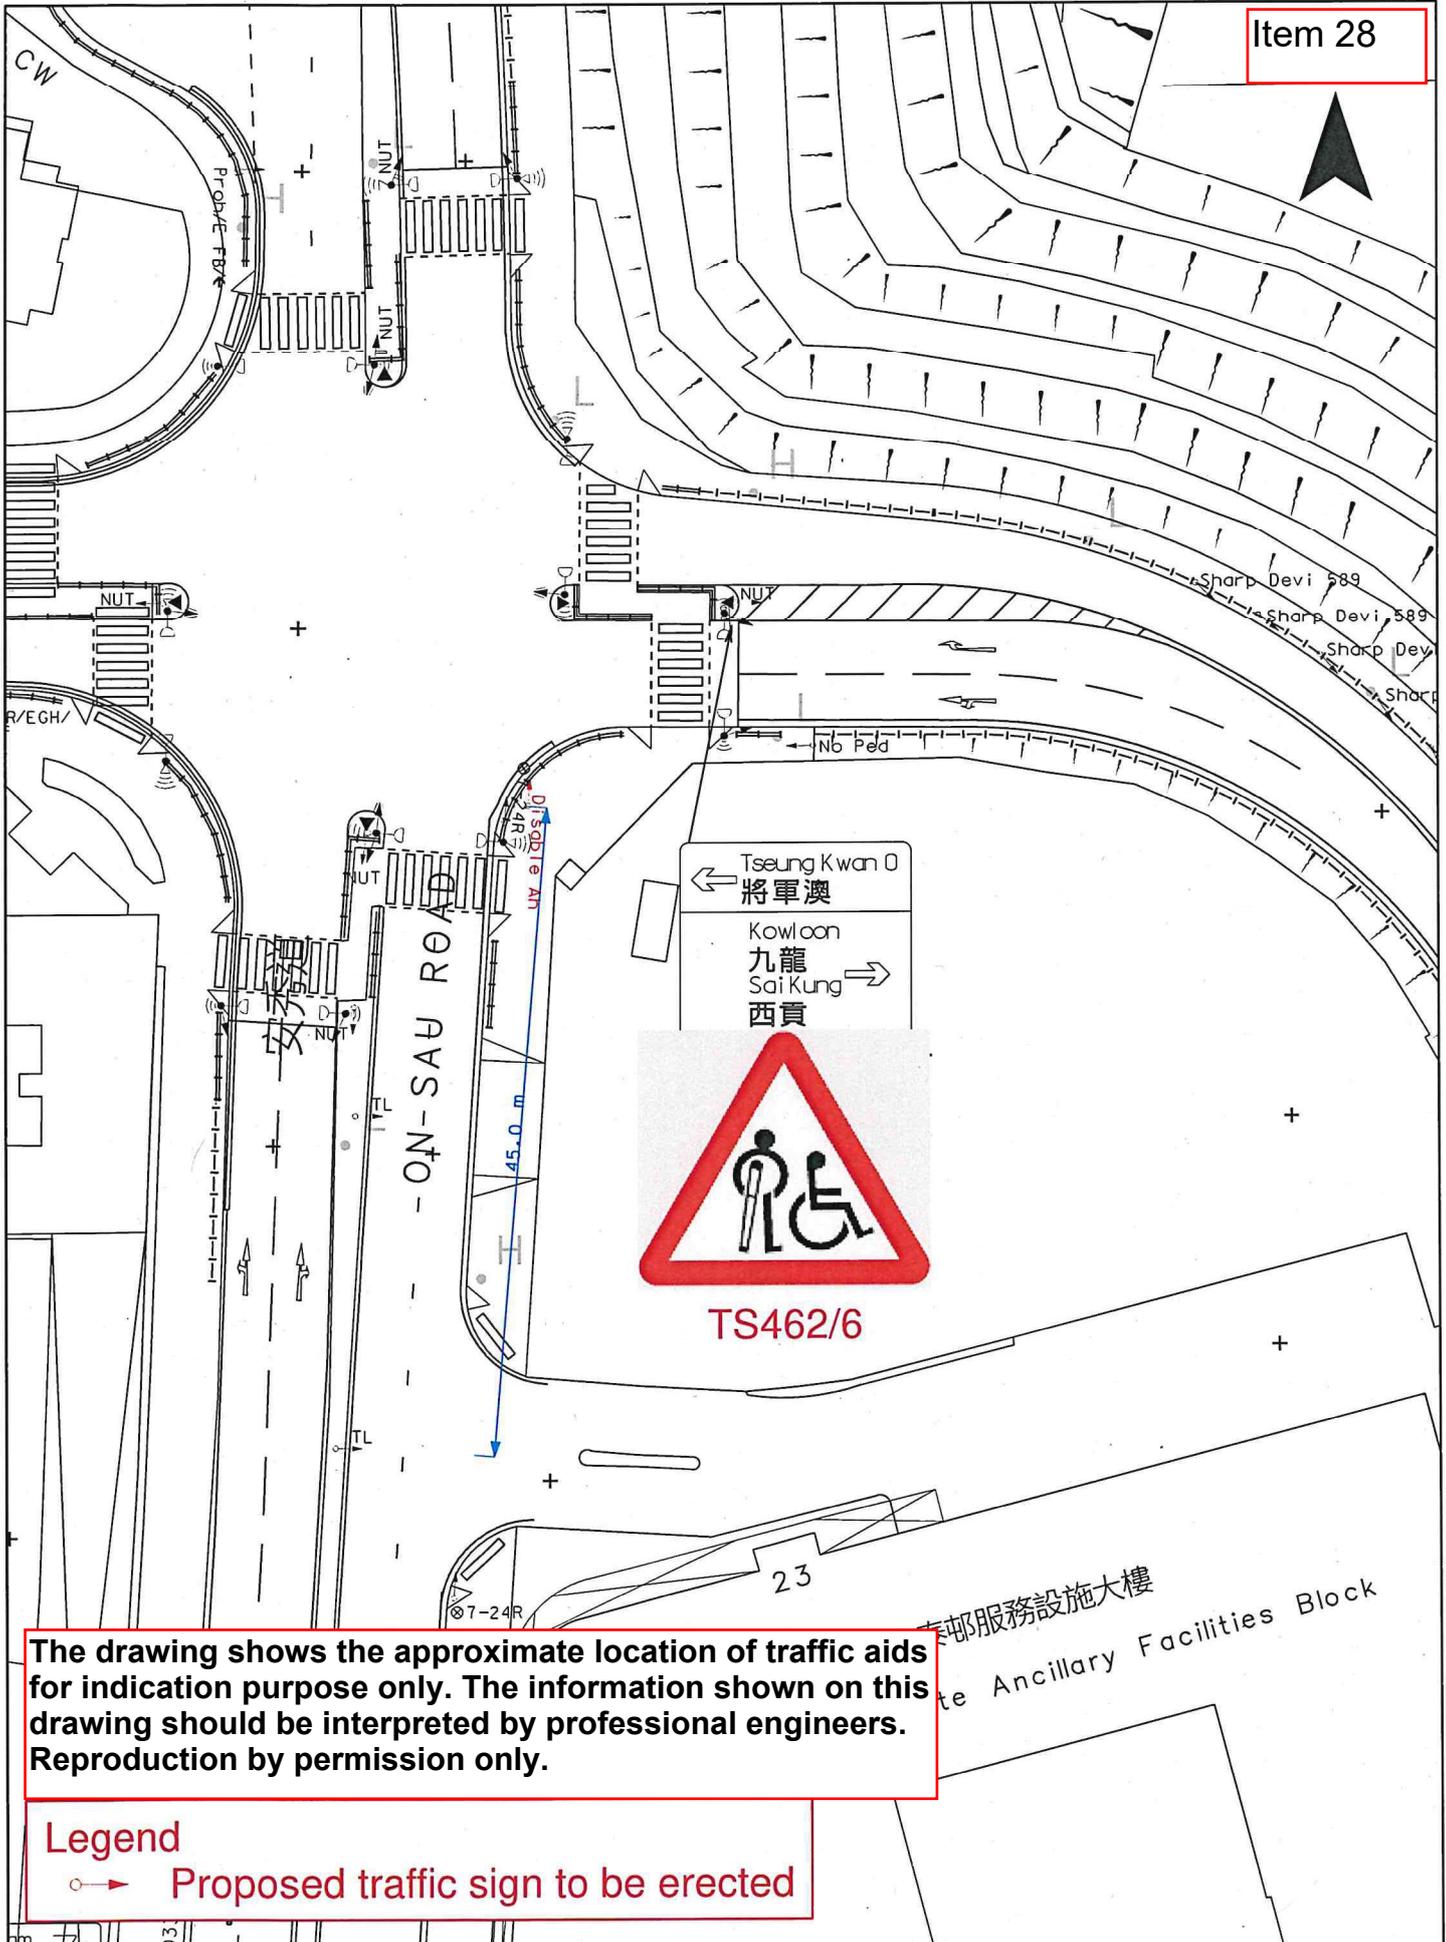

The drawing shows the approximate location of traffic aids for indication purpose only. The information shown on this drawing should be interpreted by professional engineers. Reproduction by permission only.

Legend

○ → Proposed traffic sign to be erected



TRAFFIC ENGINEERING (KLN.) DIV.

Location: On Sau Road near On Tai Estate Ancillary Facilities Block


Survey Sheet No. K11Q13D

Scale: 1:500 (A4)

Drawing No. K240690.01A

WRF.NO. WR/HY/TE/KL/24/01575

Date: 11 Jul 2024

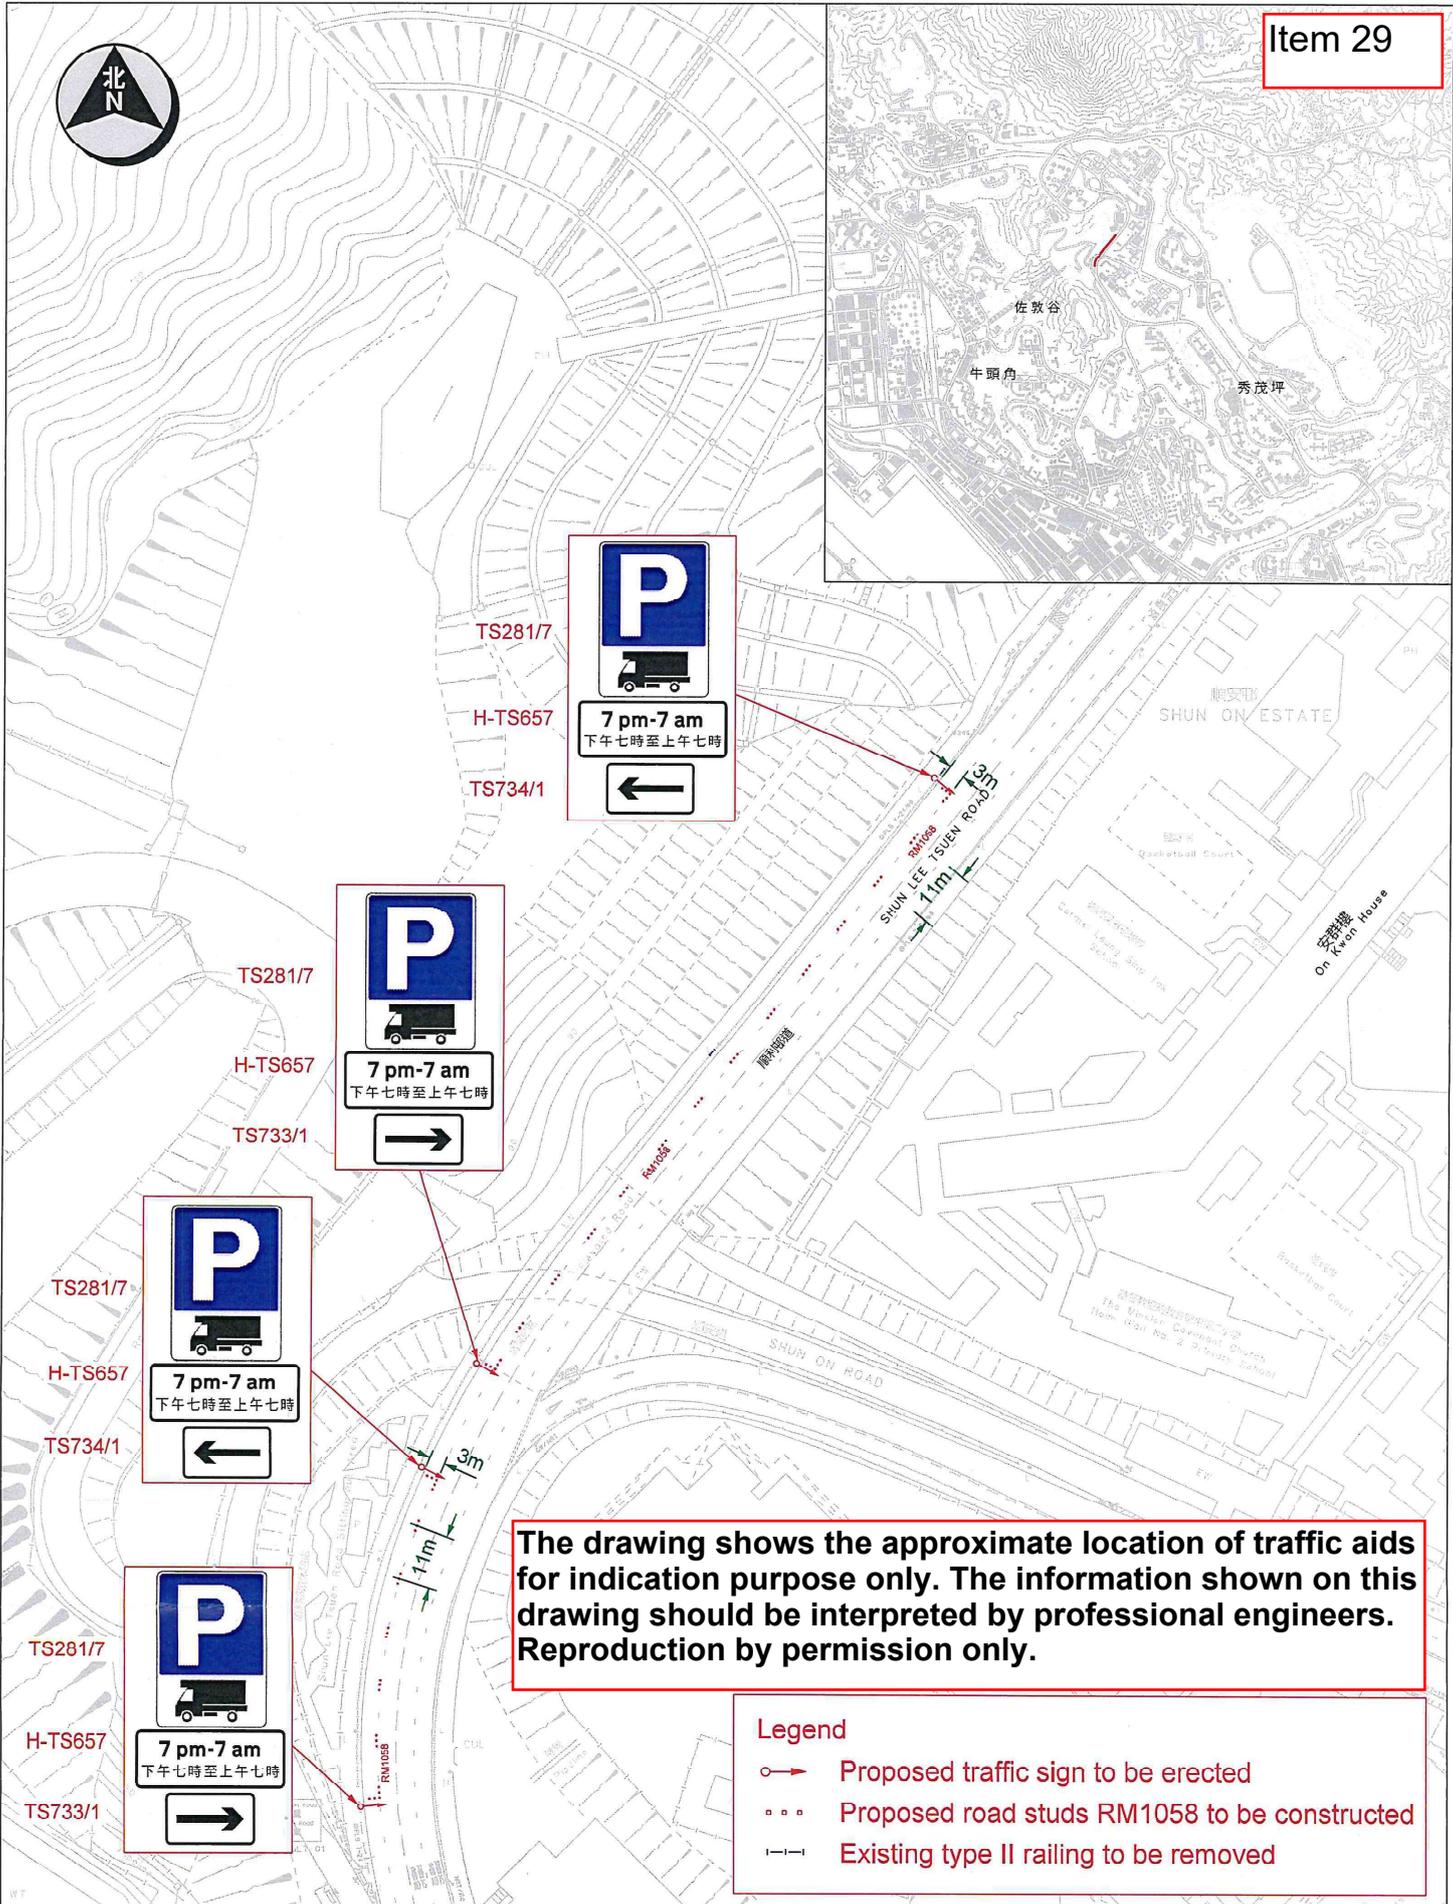


The drawing shows the approximate location of traffic aids for indication purpose only. The information shown on this drawing should be interpreted by professional engineers. Reproduction by permission only.

Legend	
	Proposed traffic sign to be erected
	Proposed road studs RM1058 to be constructed
	Existing type II railing to be removed

Location : Shun Lee Tsuen Road near On Kwan House		Survey Sheet No. K11Q13A, B, C, D	Scale: 1 : 1000 (A3)
運輸署 Transport Department	TRAFFIC ENGINEERING (KLN.) DIV.	WRF NO. WR/HY/TE/KL/24/00474 WR/CS/TE/KL/24/00091	Drawing No. K240079.01
			Date 18-Mar-2024



LEGEND:

- EXG. R.M. TO BE ERASED
- PRO. R.M. TO BE PAINTED
- EXG. T.S. TO BE REMOVED
- PRO. T.S. TO BE ERECTED
- EXG. T.S. TO BE MODIFIED
- EXG. CARRIAGEWAY TO BE CONVERTED TO FOOTPATH
- EXG. BELISHA BEACON TO BE RELOCATED
- EXG. TYPE II RAILINGS/TYPE II RAILINGS AT JUNCTION TO BE REMOVED
- PRO. TYPE II RAILINGS/TYPE II RAILINGS AT JUNCTION TO BE INSTALLED
- △ EXG. DROPPED KERB WITH TACTILE WARNING STRIPS TO BE DEMOLISHED/REMOVED
- △ PRO. DROPPED KERB WITH TACTILE WARNING STRIPS TO BE CONSTRUCTED/INSTALLED
- PRO. TACTILE GUIDE PATH TO BE INSTALLED

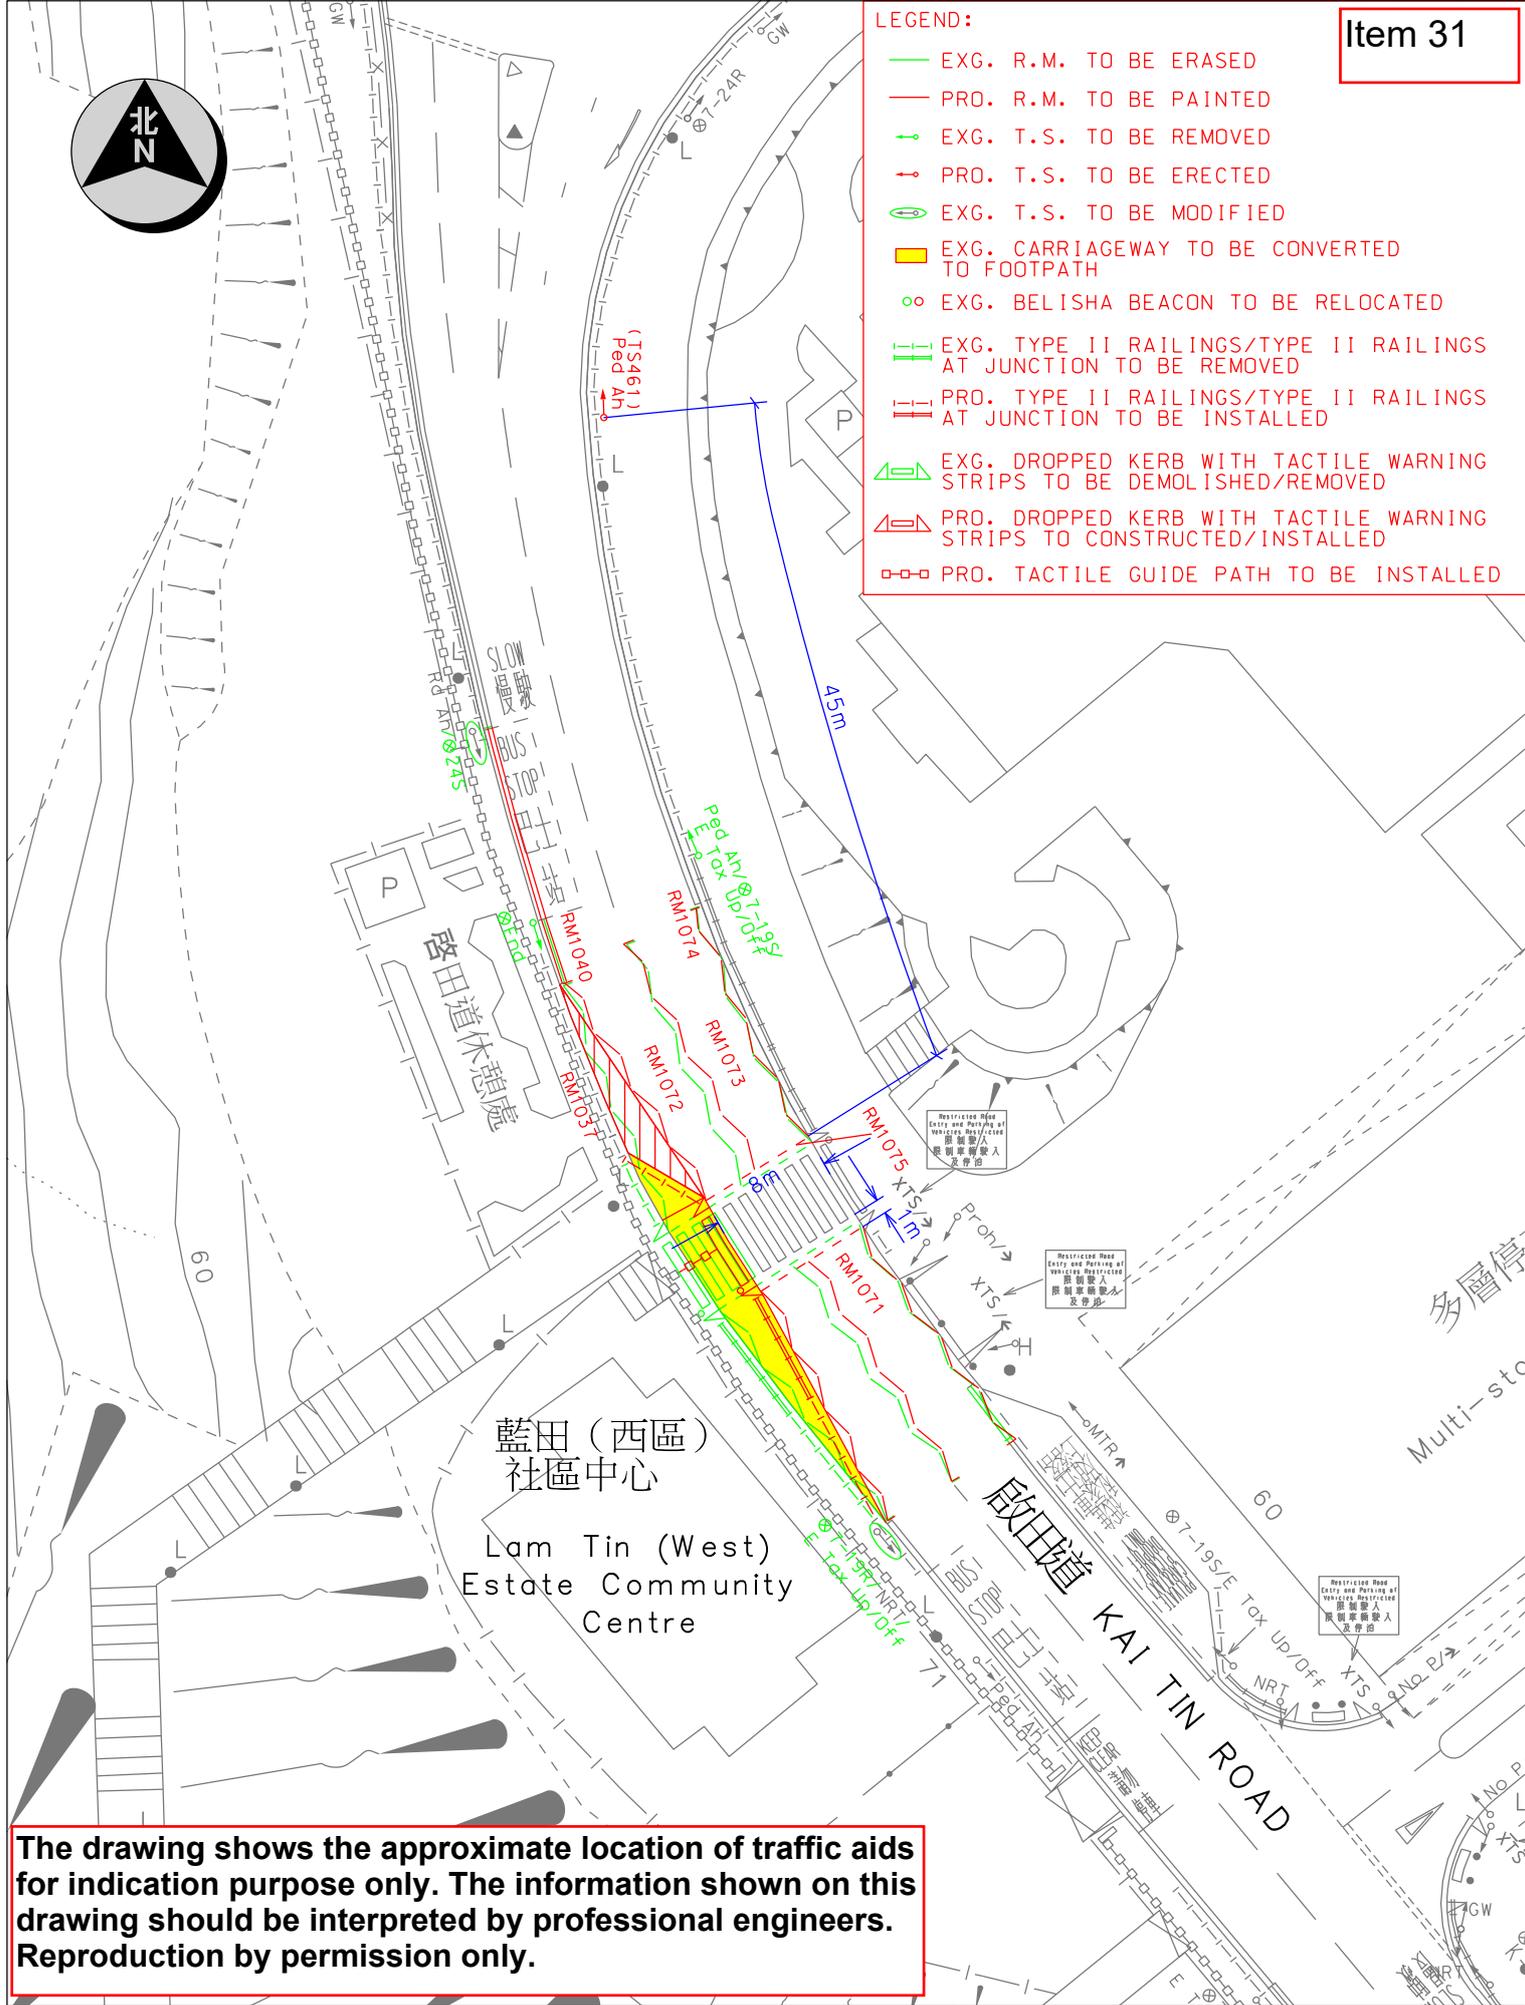

The drawing shows the approximate location of traffic aids for indication purpose only. The information shown on this drawing should be interpreted by professional engineers. Reproduction by permission only.


Location : KAI TIN ROAD NEAR LAM TIN (WEST) ESTATE COMMUNITY CENTRE		Survey Sheet No. K11Q24A	Scale: 1 : 500 (A4)
運輸署 Transport Department	TRAFFIC ENGINEERING (KLN.) DIV.	WRF NO. WR/HY/TE/KL/24/02095	Drawing No. K211305.01A
		Date: 26-09-2024	

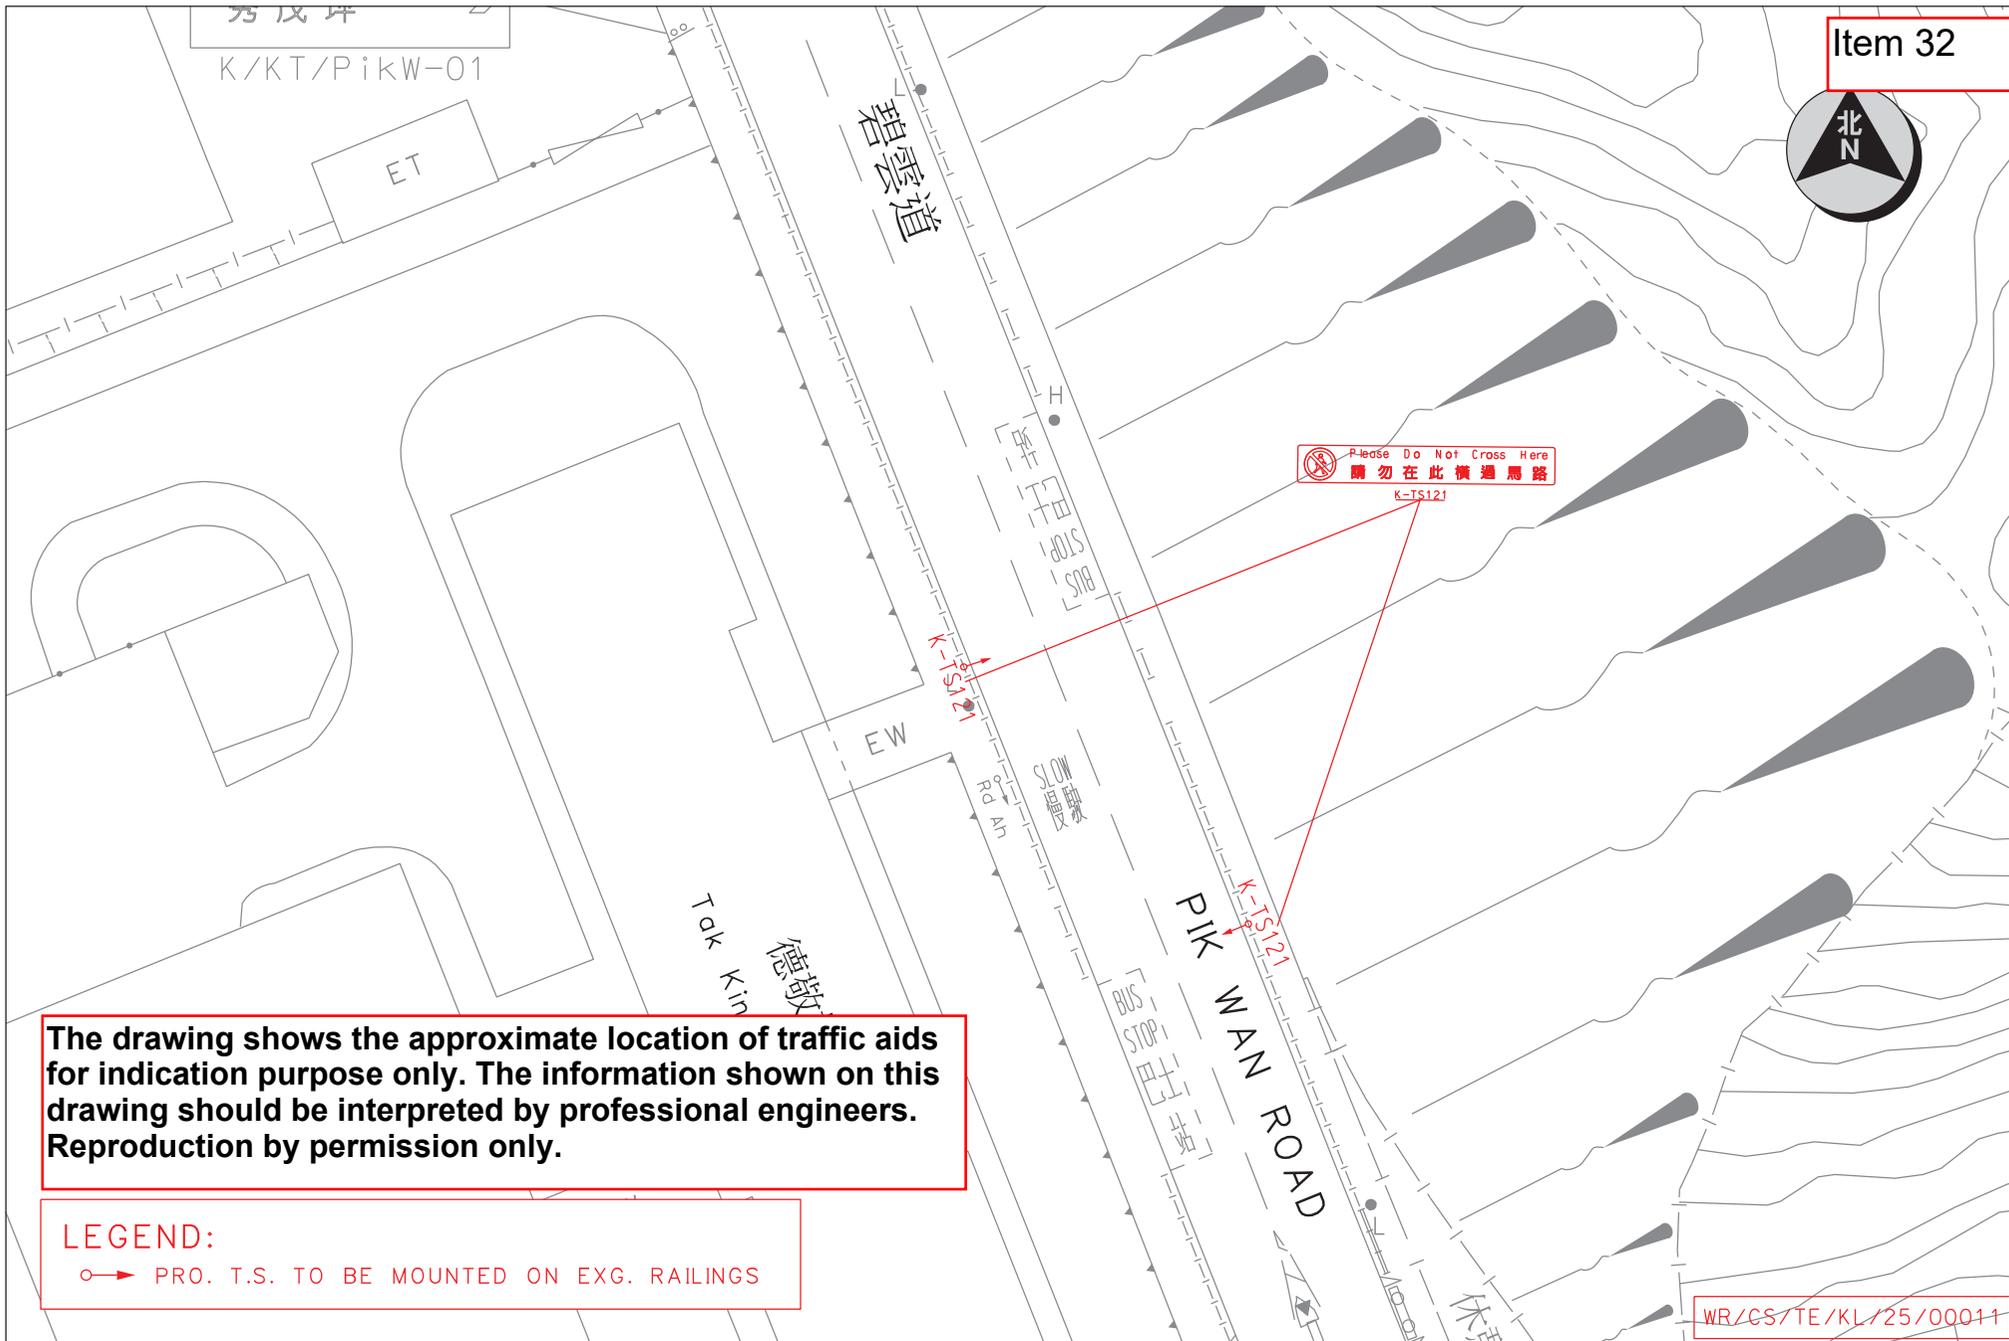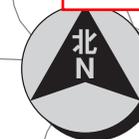

The drawing shows the approximate location of traffic aids for indication purpose only. The information shown on this drawing should be interpreted by professional engineers. Reproduction by permission only.

LEGEND:
 ○→ PRO. T.S. TO BE MOUNTED ON EXG. RAILINGS

	TRAFFIC ENGINEERING (KLN.) DIV.	Location : Pik Wan Road near Tak King House Survey Sheet No. : K11Q24A	Scale: 1:500 (A4)	Drawing No. : K241235.01	WRF NO. WR/HY/TE/KL/25/00074 Date : 25-11-2024
---	---------------------------------	---	-------------------	--------------------------	---

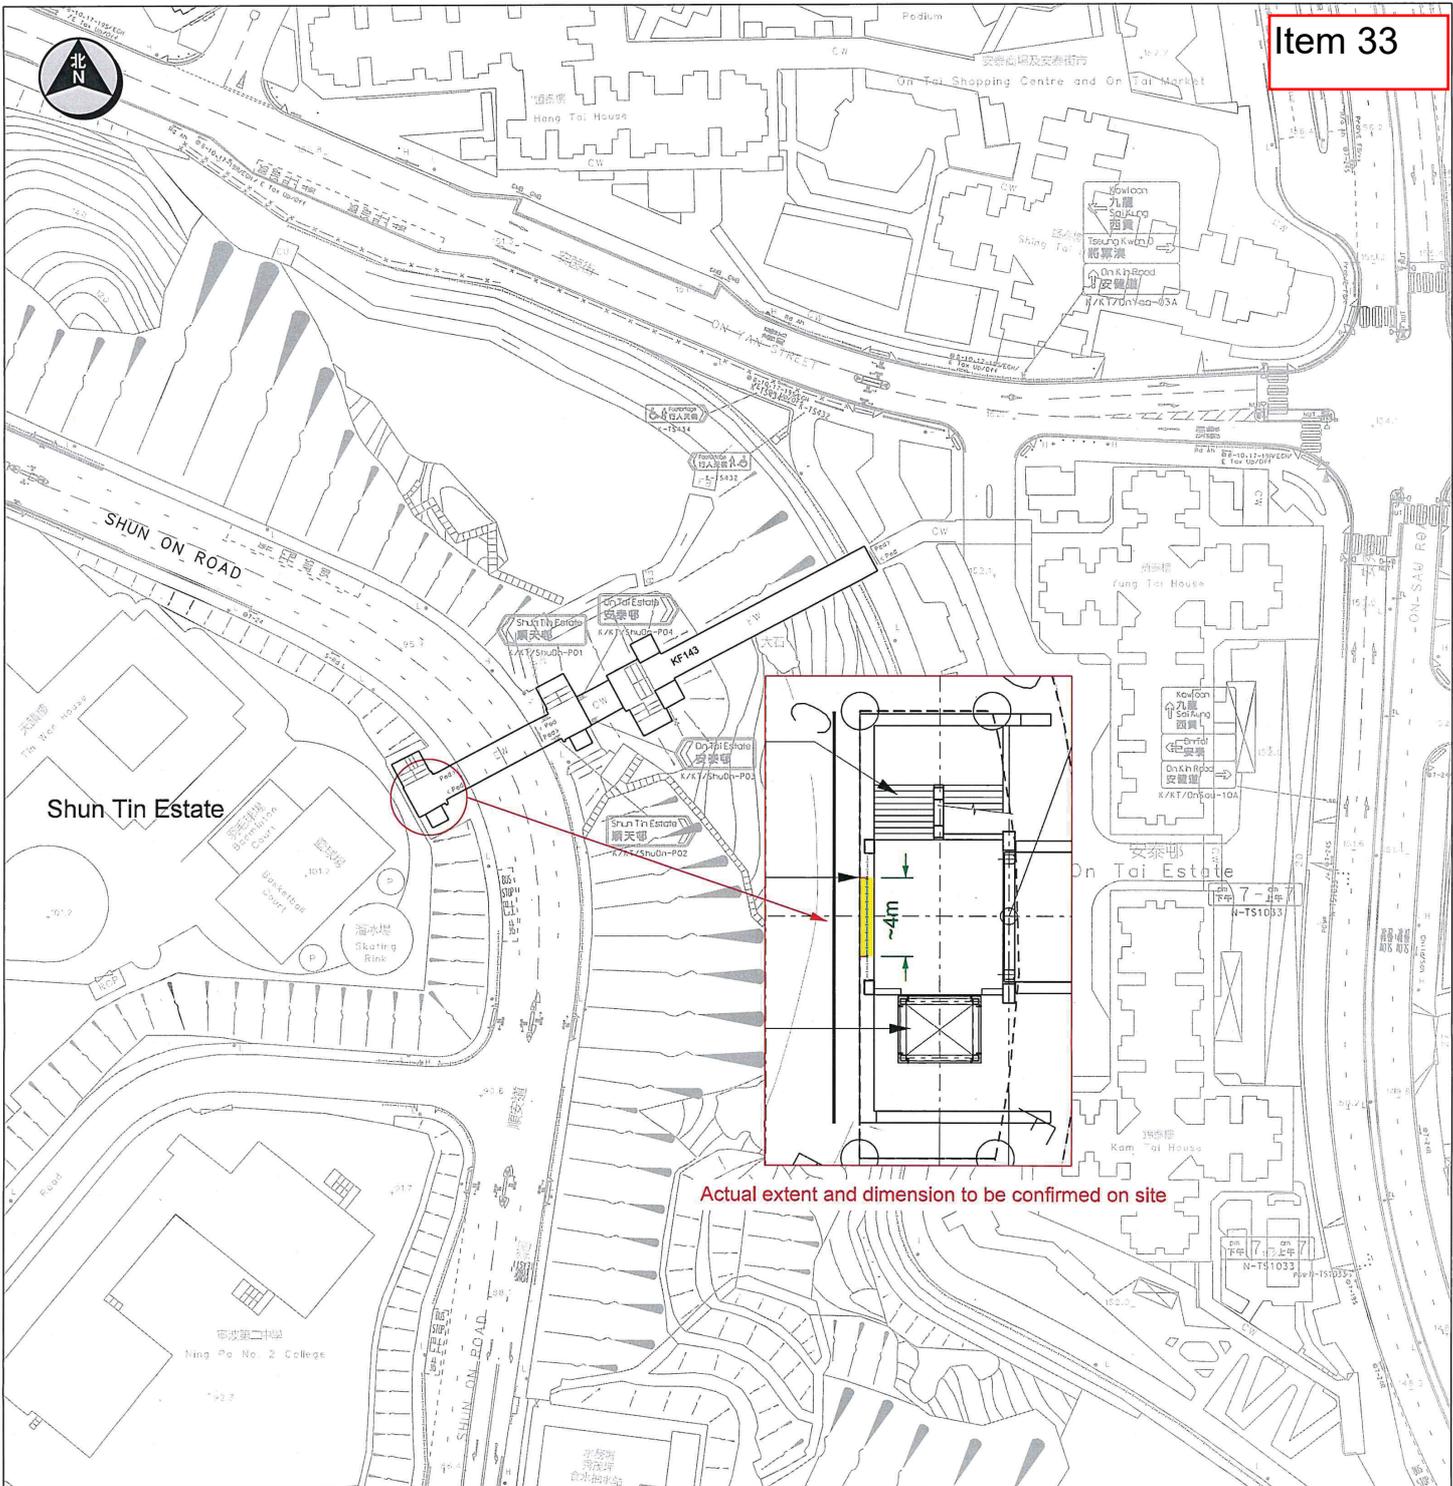

Actual extent and dimension to be confirmed on site

The drawing shows the approximate location of traffic aids for indication purpose only. The information shown on this drawing should be interpreted by professional engineers. Reproduction by permission only.

- Legend**
-  Existing type II railing to be removed
 -  Proposed type II railing to be erected
 -  Existing parapet wall to be demolished to match existing floor level

Location: Shun On Road near Sau Mau Ping Road		Survey Sheet No. K11Q13D	Scale: 1 : 1000 (A3)
 運輸署 Transport Department	TRAFFIC ENGINEERING (KLN.) DIV.	WRF NO. WR/HY/TE/KL/25/00246	Drawing No. K241325.01D Date 24 Dec 2024



曉和閣
Hiu Wo House

曉順閣
Hiu Shun House

曉光街

Please Do Not Cross Here
請勿在此橫過馬路

K-TS121

K-TS121

K-TS121

K-TS121

The drawing shows the approximate location of traffic aids for indication purpose only. The information shown on this drawing should be interpreted by professional engineers. Reproduction by permission only.

LEGEND:

○➔ PRO. T.S. TO BE MOUNTED ON EXG. TYPE II RAILINGS

WR/CS/TE/KL/24/00364



TRAFFIC ENGINEERING
(KLN.) DIV.

Location : Hiu Kwong Street near Hiu Shun House

Survey Sheet No. : K11Q18B

Scale: 1:500 (A4)

Drawing No. : K241129.01

WRF NO. WR/HY/TE/KL/24/02183

Date : 31-10-2024