

觀塘區議會交通運輸委員會會議

運輸署 / 路政署過去兩個月內完成、正在施工或規劃中的主要交通改善工程項目及時間表

截至2025年5月15日

編號	項目編號	擬建的交通改善工程項目	地點	預期動工日期 [實際動工日期]	預期完工日期 [實際完工日期]	工程進度	詳細備註	運輸署工程師 姓名(電話)	路政署工程師 姓名(電話)
1	WR/21/01551	巧明街、鴻圖道及創業街路口改善工程	巧明街、鴻圖道 (第一階段) 創業街路口 (第二階段)	22年11月 [22年12月] [24年03月]	[24年01月] 24年12月 25年04月 25年09月	100% 75% 80% 85%	第一階段工程(巧明街及鴻圖道路路口改善工程)已完成。 工程已展開。 由於原先設計的交通燈位置受阻，承建商需進行額外工程遷移及重置相關設施。	羅淳哲 先生 (2399 2459)	薛旻浩 先生 (3525 0270)
2	WR/24/01154	加設夜間路旁貨車及巴士泊車位	秀茂坪道	[24年11月]	25年03月 25年09月	10% 50%	正進行有關工程的前期工作。秀茂坪道近秀康樓及秀樂樓的泊車位工程已完成。至於另一個近秀程樓的泊車位，由於煤氣公司正在該路段進行煤氣喉管鋪設工程，本署將與煤氣公司保持聯絡，當煤氣喉管鋪設工程完成後便開展餘下的泊車位工程。	陳展揚 先生 (2399 2732)	葉沃增 先生 (2707 7417)
3	WR/23/01429	30公里低速行車限制區相關加設道路標記和交通標誌工作	輔仁街、瑞和街及崇仁街	25年06月 [25年02月]	25年08月 [25年04月]	40% 100%	工程已展開。 工程已完成。	李日新 先生 (2399 2513)	葉沃增 先生 (2707 7417)
4	WR/23/01143	加設行人輔助線	四山街近草園街	25年01月 25年02月 [25年03月]	25年06月	0% 40%	工程將於3月底展開。 工程已展開。	劉麗瑜 女士 (2399 2502)	葉沃增 先生 (2707 7417)
5	WR/24/01824	加設行人提示標誌	寶琳路近安秀道	[25年03月]	[25年03月]	100%	工程已完成。	陳展揚 先生 (2399 2732)	葉沃增 先生 (2707 7417)
6	WR/24/01630	加設小巴士站	坪石公共運輸交匯處一樓	25年01月 [25年03月]	25年06月 [25年04月]	20% 100%	工程已展開。 工程已完成。	李日新 先生 (2399 2513)	吳卓衡 先生 (2707 7341)
7	WR/24/01652	延長全日不准停車限制區	裕民坊近裕民坊休憩花園	[25年03月]	[25年03月]	100%	工程已完成。	羅淳哲 先生 (2399 2459)	葉沃增 先生 (2707 7417)
8	WR/24/02080	加設路旁電單車泊車位 (地下勘探工作)	鯉魚門道近高超道	[25年05月]	25年07月	0% 20%	正進行有關工程的前期工作。 工程已展開。	劉麗瑜 女士 (2399 2502)	葉沃增 先生 (2707 7417)
9	WR/24/00270	加設路旁電單車泊車位	福淘街	25年04月 [25年03月]	25年06月 [25年04月]	20% 100%	工程已展開。 工程已完成。	李日新 先生 (2399 2513)	吳卓衡 先生 (2707 7341)
10	WR/24/01613	加設道路標記	鯉魚門道近啟田道	[25年04月]	[25年04月]	100%	工程已完成。	劉麗瑜 女士 (2399 2502)	葉沃增 先生 (2707 7417)

截至2025年5月15日


編號	項目編號	擬建的交通改善工程項目	地點	預期動工日期 [實際動工日期]	預期完工日期 [實際完工日期]	工程進度	詳細備註	運輸署工程師 姓名(電話)	路政署工程師 姓名(電話)
11	WR/24/01693	調整小巴士泊車時間交通標誌	安秀道近安秀道公園	[25年04月]	[25年04月]	100%	工程已完成。	陳展揚先生 (2399 2732)	葉沃增先生 (2707 7417)
12	WR/24/01702	調整小巴士泊車時間交通標誌	安翠街	[25年04月]	[25年04月]	100%	工程已完成。	陳展揚先生 (2399 2732)	葉沃增先生 (2707 7417)
13	WR/24/02227	加設行人路欄杆	月華街(觀月樺峰對面)	[25年04月]	[25年04月]	100%	工程已完成。	陳展揚先生 (2399 2732)	葉沃增先生 (2707 7417)
14	WR/24/00474	加設夜間路旁商用車輛泊車位	順利邨道	25年03月 [25年04月]	25年05月 [25年04月]	20% 100%	正進行有關工程的前期工作。 工程已完成。	李日新先生 (2399 2513)	吳卓衡先生 (2707 7341)
15	WR/24/01575	加設道路標記	安秀道近安健道	[25年03月]	[25年03月]	100%	工程已完成。	李日新先生 (2399 2513)	吳卓衡先生 (2707 7341)
16	WR/24/01609	加設交通標誌	啓仁街	[25年03月]	[25年03月]	100%	工程已完成。	陳思豪先生 (2399 2510)	吳卓衡先生 (2707 7341)
17	WR/24/02072	加設交通標誌和道路標記	啓仁街	[25年03月]	[25年03月]	100%	工程已完成。	陳思豪先生 (2399 2510)	吳卓衡先生 (2707 7341)
18	WR/24/01547	加設泊車位	宏展街	[25年02月]	[25年03月]	100%	工程已完成。	陳思豪先生 (2399 2510)	吳卓衡先生 (2707 7341)
19	WR/24/01419	加設路旁商用車輛泊車位	啓樂街	[25年03月]	[25年04月]	100%	工程已完成。	陳思豪先生 (2399 2510)	吳卓衡先生 (2707 7341)
20	WR/24/00459	加設交通標誌和道路標記	鴻圖道、駿業街、創業街	[25年03月]	[25年04月]	100%	工程已完成。	羅淳哲先生 (2399 2459)	吳卓衡先生 (2707 7341)
21	WR/24/00476	加設路旁電單車泊車位	觀塘道近欣業街	[25年02月]	[25年03月]	100%	工程已完成。	羅淳哲先生 (2399 2459)	吳卓衡先生 (2707 7341)
22	WR/24/00601	加設涉水綫警示標記、水位標尺及交通標誌	翠屏道	[25年04月]	[25年04月]	100%	工程已完成。	陳展揚先生 (2399 2732)	葉沃增先生 (2707 7417)
23	WR/24/01829	加設小巴士泊車時間交通標誌	茶果嶺道近偉業街	[25年05月]	[25年05月]	100%	工程已完成。	羅淳哲先生 (2399 2459)	葉沃增先生 (2707 7417)
24	WR/24/01830	加設小巴士泊車時間交通標誌	麗港城公共運輸交匯處	[25年05月]	[25年05月]	100%	工程已完成。	羅淳哲先生 (2399 2459)	葉沃增先生 (2707 7417)
25	WR/24/01831	加設小巴士泊車時間交通標誌	茜發道近麗港東街	[25年05月]	[25年05月]	100%	工程已完成。	羅淳哲先生 (2399 2459)	葉沃增先生 (2707 7417)
26	WR/24/01923	加設道路標記及延長全日不准停車限制區	曉光街近秀明道	[25年05月]	[25年05月]	100%	工程已完成。	陳展揚先生 (2399 2732)	葉沃增先生 (2707 7417)
27	WR/24/02095	擴闊行人路	啟田道近藍田(西區)社區中心	25年07月	26年03月	0%	正進行有關工程的前期工作。	劉麗瑜女士 (2399 2502)	葉沃增先生 (2707 7417)
28	WR/25/00074	加設提示標誌引導行人使用過路處	碧雲道近德敬樓	25年06月	25年07月	0%	正進行有關工程的前期工作。	劉麗瑜女士 (2399 2502)	葉沃增先生 (2707 7417)
29	WR/25/00246	加設前往順天邨的出入口	順安道行人天橋KF143	25年05月 [25年03月]	25年07月 [25年04月]	0% 100%	正進行有關工程的前期工作。 工程已完成。	李日新先生 (2399 2513)	潘文希女士 (3525 1680)

備註: 更新的資料以斜體紅字顯示


截至2025年5月15日

編號	項目編號	擬建的交通改善工程項目	地點	預期動工日期 [實際動工日期]	預期完工日期 [實際完工日期]	工程進度	詳細備註	運輸署工程師 姓名(電話)	路政署工程師 姓名(電話)
30	WR/24/01823	加設交通標誌	啟田道近匯景道	[25年04月]	[25年04月]	100%	工程已完成。	劉麗瑜 女士 (2399 2502)	葉沃增 先生 (2707 7417)
31	WR/24/02183	加設提示標誌引導行人使用過路處	曉光街近曉麗苑	25年06月	25年07月	0%	正進行有關工程的前期工作。	陳展揚 先生 (2399 2732)	葉沃增 先生 (2707 7417)
32	WR/24/02210	行人輔助線髹上紅棕色警示及加設交通標誌和道路標記	安秀道近香港道教聯合會雲泉學校	25年10月	26年01月	0%	正進行有關工程的前期工作。	李日新 先生 (2399 2513)	吳卓衡 先生 (2707 7341)
33	WR/24/00208	加設路旁電單車泊車位	安茵街近智泰樓	25年09月	26年01月	0%	正進行有關工程的前期工作。	李日新 先生 (2399 2513)	吳卓衡 先生 (2707 7341)
34	WR/25/00494	優化行人過路處	啟田道近啟田商場	25年11月	26年01月	0%	正進行有關工程的前期工作。	劉麗瑜 女士 (2399 2502)	葉沃增 先生 (2707 7417)
35	WR/25/00596	優化行人過路處	東源街近油塘污水泵房及崇德圍近東源街	25年09月	25年11月	0%	正進行有關工程的前期工作。	劉麗瑜 女士 (2399 2502)	葉沃增 先生 (2707 7417)
36	WR/24/00664	優化停車灣「巴士站」的道路標記及拆除不必要的欄杆	茶果嶺道(近麗港城商場)	25年08月	25年09月	0%	正進行有關工程的前期工作。	羅淳哲 先生 (2399 2459)	葉沃增 先生 (2707 7417)
37	WR/25/00387	加設巴士站道路標記	曉光街近曉茵邨	25年10月	25年11月	0%	正進行有關工程的前期工作。	陳展揚 先生 (2399 2732)	葉沃增 先生 (2707 7417)


PROPOSED METHOD OF CONTROL FOR JUNCTION OF HUNG TO ROAD / HOW MING STREET (J4)

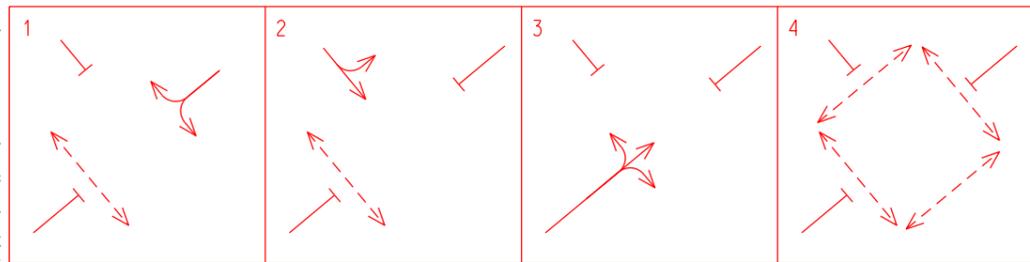

PROPOSED METHOD OF CONTROL FOR JUNCTION OF HOW MING STREET / CHONG YIP STREET (J3)

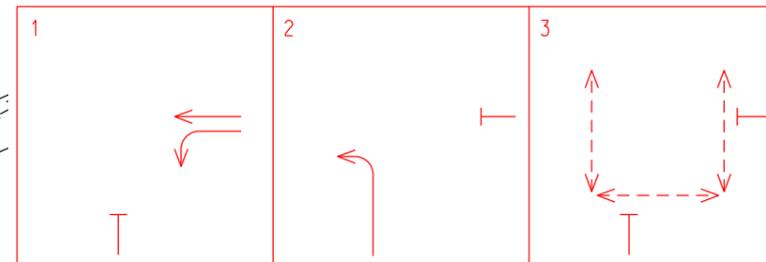

Item 1

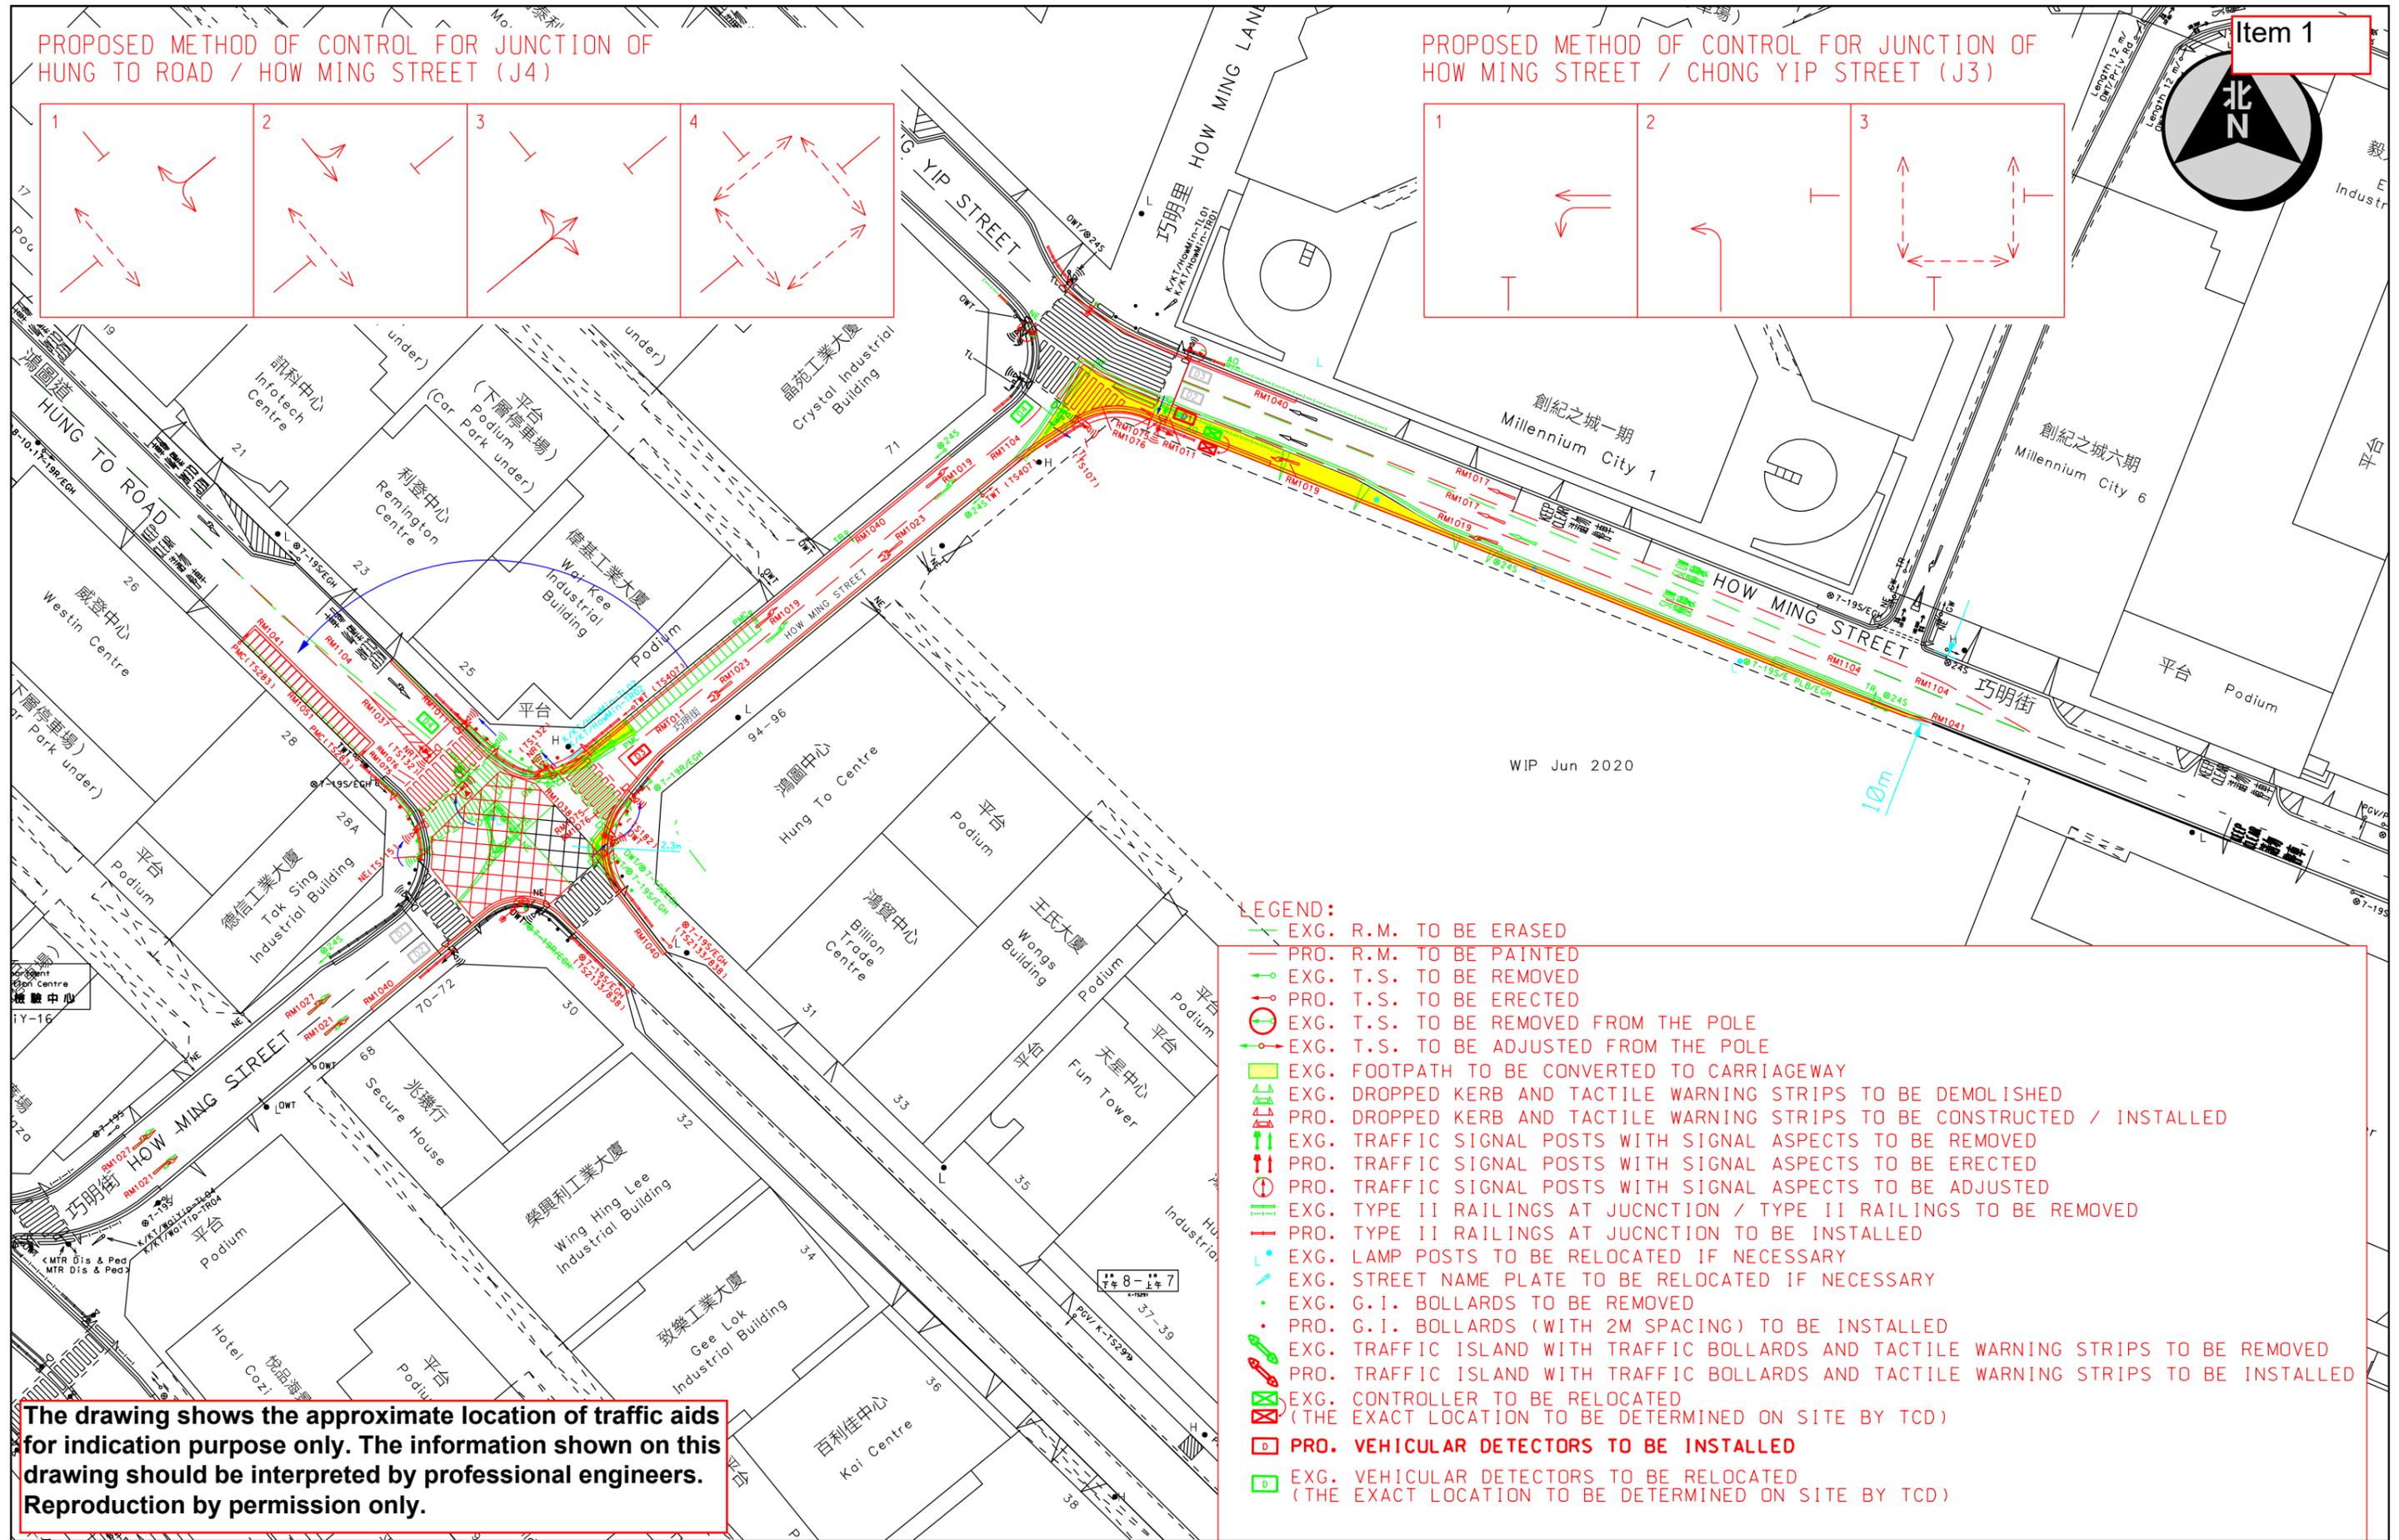

WIP Jun 2020

- LEGEND:**
- EXG. R.M. TO BE ERASED
 - PRO. R.M. TO BE PAINTED
 - EXG. T.S. TO BE REMOVED
 - PRO. T.S. TO BE ERECTED
 - EXG. T.S. TO BE REMOVED FROM THE POLE
 - EXG. T.S. TO BE ADJUSTED FROM THE POLE
 - EXG. FOOTPATH TO BE CONVERTED TO CARRIAGEWAY
 - EXG. DROPPED KERB AND TACTILE WARNING STRIPS TO BE DEMOLISHED
 - PRO. DROPPED KERB AND TACTILE WARNING STRIPS TO BE CONSTRUCTED / INSTALLED
 - EXG. TRAFFIC SIGNAL POSTS WITH SIGNAL ASPECTS TO BE REMOVED
 - PRO. TRAFFIC SIGNAL POSTS WITH SIGNAL ASPECTS TO BE ERECTED
 - PRO. TRAFFIC SIGNAL POSTS WITH SIGNAL ASPECTS TO BE ADJUSTED
 - EXG. TYPE II RAILINGS AT JUNCTION / TYPE II RAILINGS TO BE REMOVED
 - PRO. TYPE II RAILINGS AT JUNCTION TO BE INSTALLED
 - EXG. LAMP POSTS TO BE RELOCATED IF NECESSARY
 - EXG. STREET NAME PLATE TO BE RELOCATED IF NECESSARY
 - EXG. G.I. BOLLARDS TO BE REMOVED
 - PRO. G.I. BOLLARDS (WITH 2M SPACING) TO BE INSTALLED
 - EXG. TRAFFIC ISLAND WITH TRAFFIC BOLLARDS AND TACTILE WARNING STRIPS TO BE REMOVED
 - PRO. TRAFFIC ISLAND WITH TRAFFIC BOLLARDS AND TACTILE WARNING STRIPS TO BE INSTALLED
 - EXG. CONTROLLER TO BE RELOCATED (THE EXACT LOCATION TO BE DETERMINED ON SITE BY TCD)
 - PRO. VEHICULAR DETECTORS TO BE INSTALLED
 - EXG. VEHICULAR DETECTORS TO BE RELOCATED (THE EXACT LOCATION TO BE DETERMINED ON SITE BY TCD)

The drawing shows the approximate location of traffic aids for indication purpose only. The information shown on this drawing should be interpreted by professional engineers. Reproduction by permission only.



TRAFFIC ENGINEERING (KLN.) DIV.

Location: J/O How Ming Street and Hung To Road / Chong Yip Street


Survey Sheet No.: K11Q18C

Scale: 1:800 (A3)

Drawing No.: K210028.01B

WRF NO. WR/HY/TE/KL/21/01551
WR/EM/TE/KL/21/00098

Date: 16-03-2022

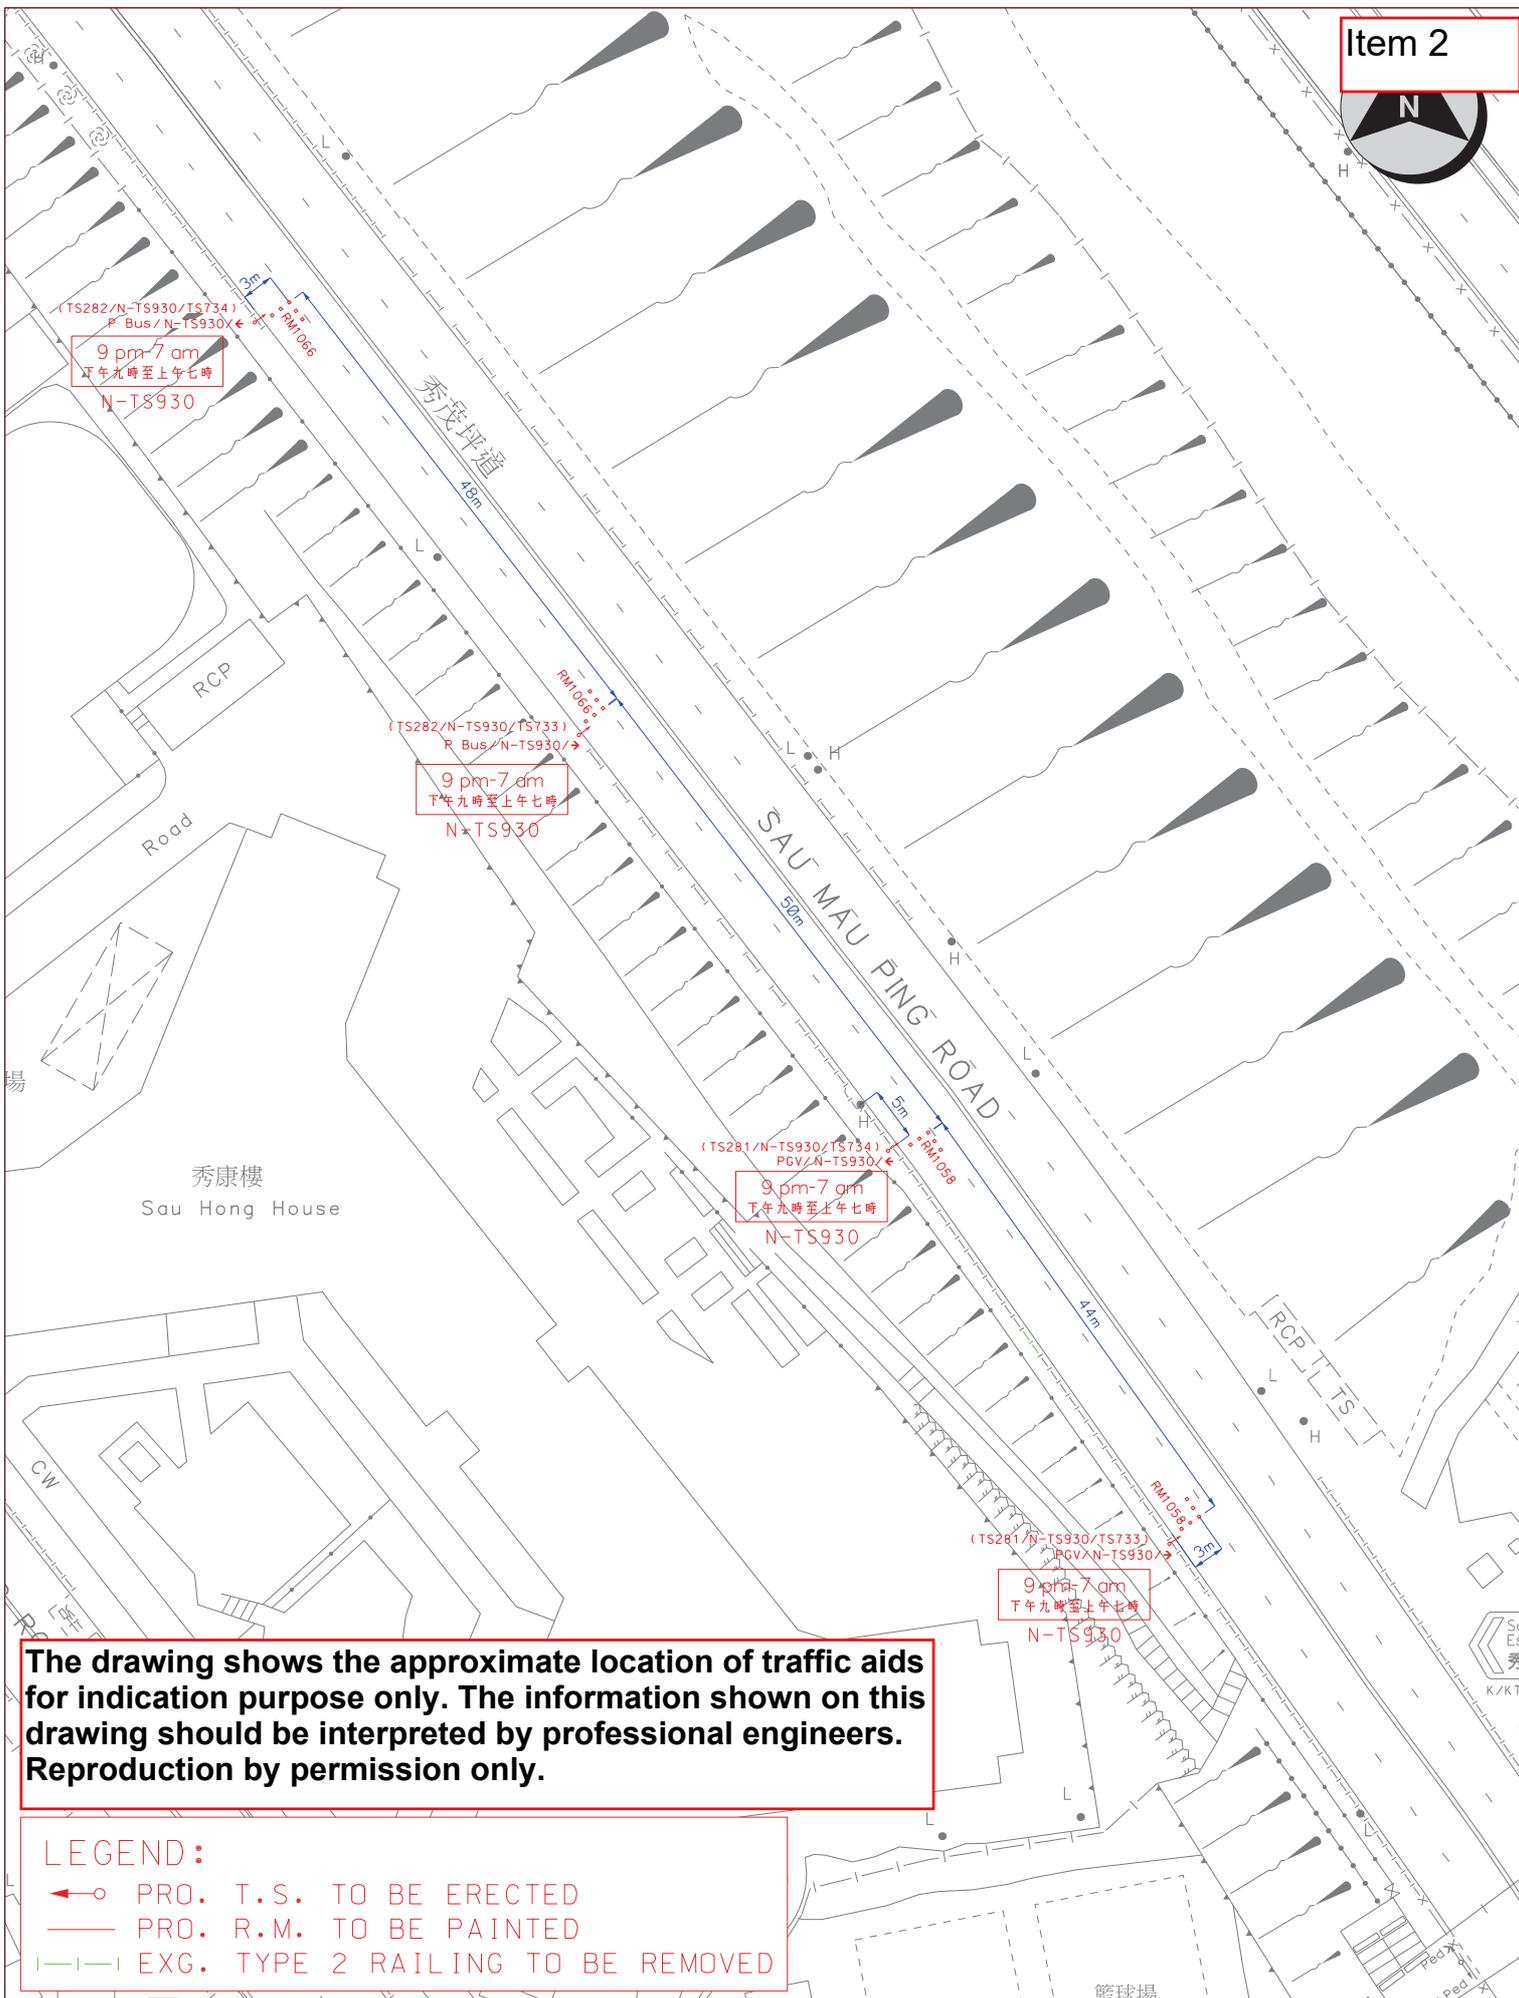


The drawing shows the approximate location of traffic aids for indication purpose only. The information shown on this drawing should be interpreted by professional engineers. Reproduction by permission only.

- LEGEND:**
- ←○ PRO. T.S. TO BE ERECTED
 - PRO. R.M. TO BE PAINTED
 - |— EXG. TYPE 2 RAILING TO BE REMOVED

Location : Sau Mau Ping Road near Sau Hong House		Survey Sheet No. K11Q13D, 18B	Scale 1 : 500 (A3)
 運輸署 Transport Department		TRAFFIC ENGINEERING (KLN.) DIV.	WRF NO. WR/HY/TE/KL/24/01154
		Drawing No. K240066.01A	Date 24/05/2024




西貢
Kwun Tong
觀塘
Tseung Kwan O
將軍澳
K/K1/OnSau-12

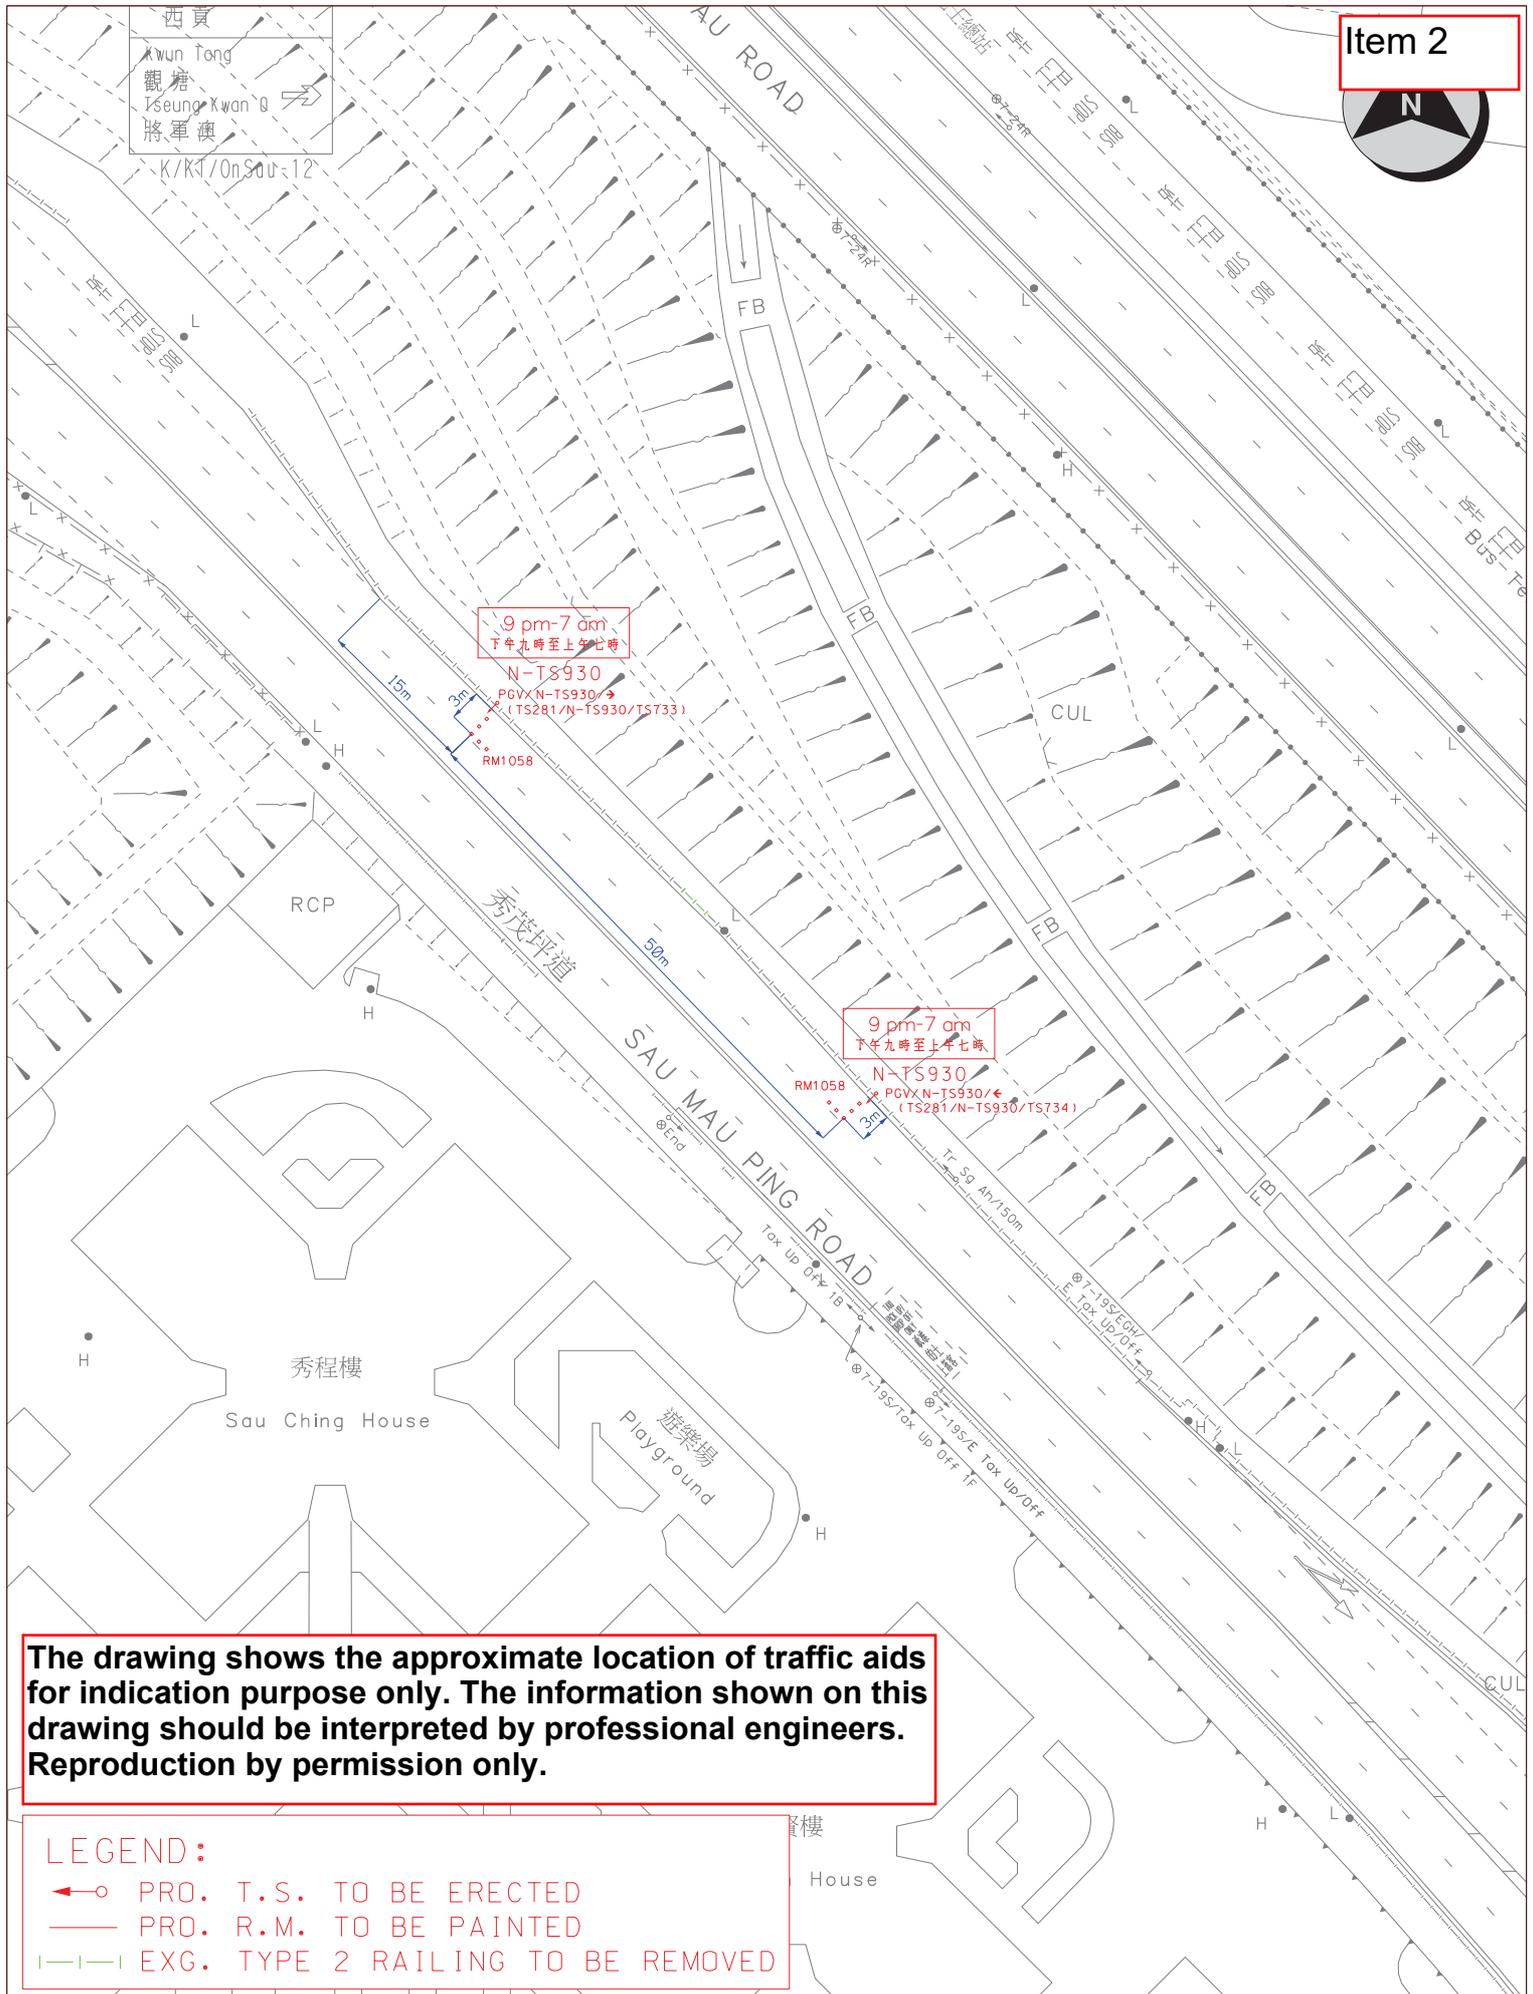

The drawing shows the approximate location of traffic aids for indication purpose only. The information shown on this drawing should be interpreted by professional engineers. Reproduction by permission only.

LEGEND:
 ←○ PRO. T.S. TO BE ERECTED
 — PRO. R.M. TO BE PAINTED
 |—| EXG. TYPE 2 RAILING TO BE REMOVED

Location : Sau Mau Ping Road near Sau Ching House		Survey Sheet No. K11Q19A	Scale 1 : 500 (A3)
 運輸署 Transport Department	TRAFFIC ENGINEERING (KLN.) DIV.	WRF NO. WR/HY/TE/KL/24/01154	Drawing No. K240067.01A Date 24/05/2024

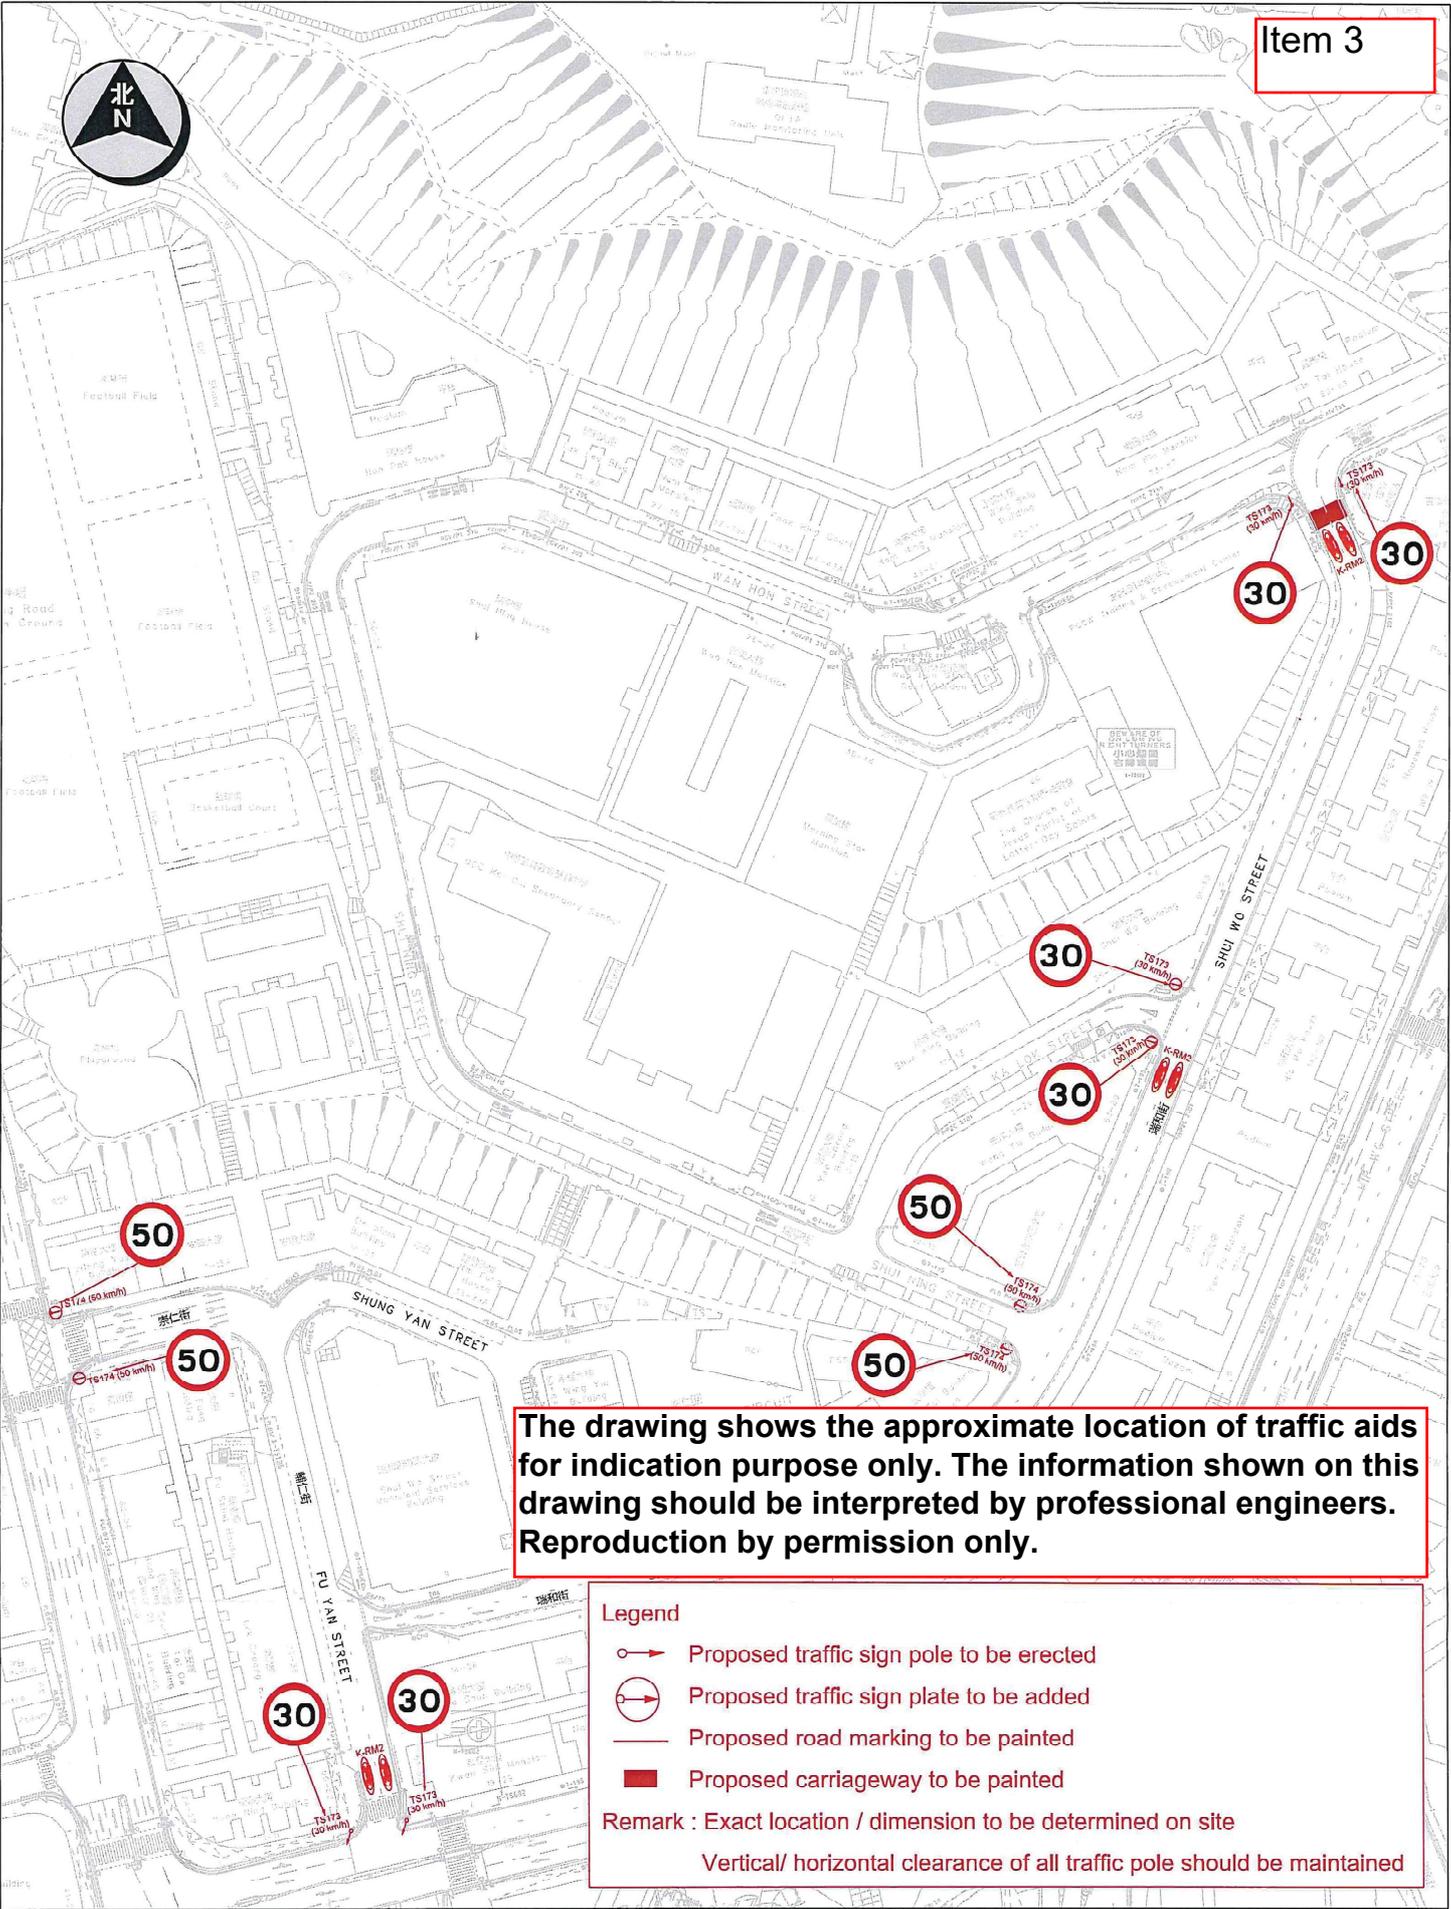

The drawing shows the approximate location of traffic aids for indication purpose only. The information shown on this drawing should be interpreted by professional engineers. Reproduction by permission only.

Legend

- Proposed traffic sign pole to be erected
- Proposed traffic sign plate to be added
- Proposed road marking to be painted
- Proposed carriageway to be painted


Remark : Exact location / dimension to be determined on site
Vertical/ horizontal clearance of all traffic pole should be maintained

Location : Shui Wo Street, Shung Yan Street & Fu Yan Street		Survey Sheet No. K11Q18C,D	Scale: 1 : 1100 (A3)
運輸署 Transport Department	TRAFFIC ENGINEERING (KLN.) DIV.	WRF NO. WR/HY/TE/KL/23/01429 WR/CS/TE/KL/23/00275	Drawing No. K230813.01A
		Date	10 Nov 2023

LEGEND:

-  PRO. T.S. TO BE ERECTED
-  PRO. R.M. TO BE PAINTED
-  EXG. R.M. TO BE ERASED
-  PRO. CENTRAL REFUGE WITH TACTILE WARNING STRIPS & TRAFFIC BOLLARDS TO BE CONSTRUCTED
-  PRO. DROPPED KERB WITH TACTILE WARNING STRIPS TO BE CONSTRUCTED
-  EXG. G.I. BOLLARDS TO BE REMOVED


Item 4

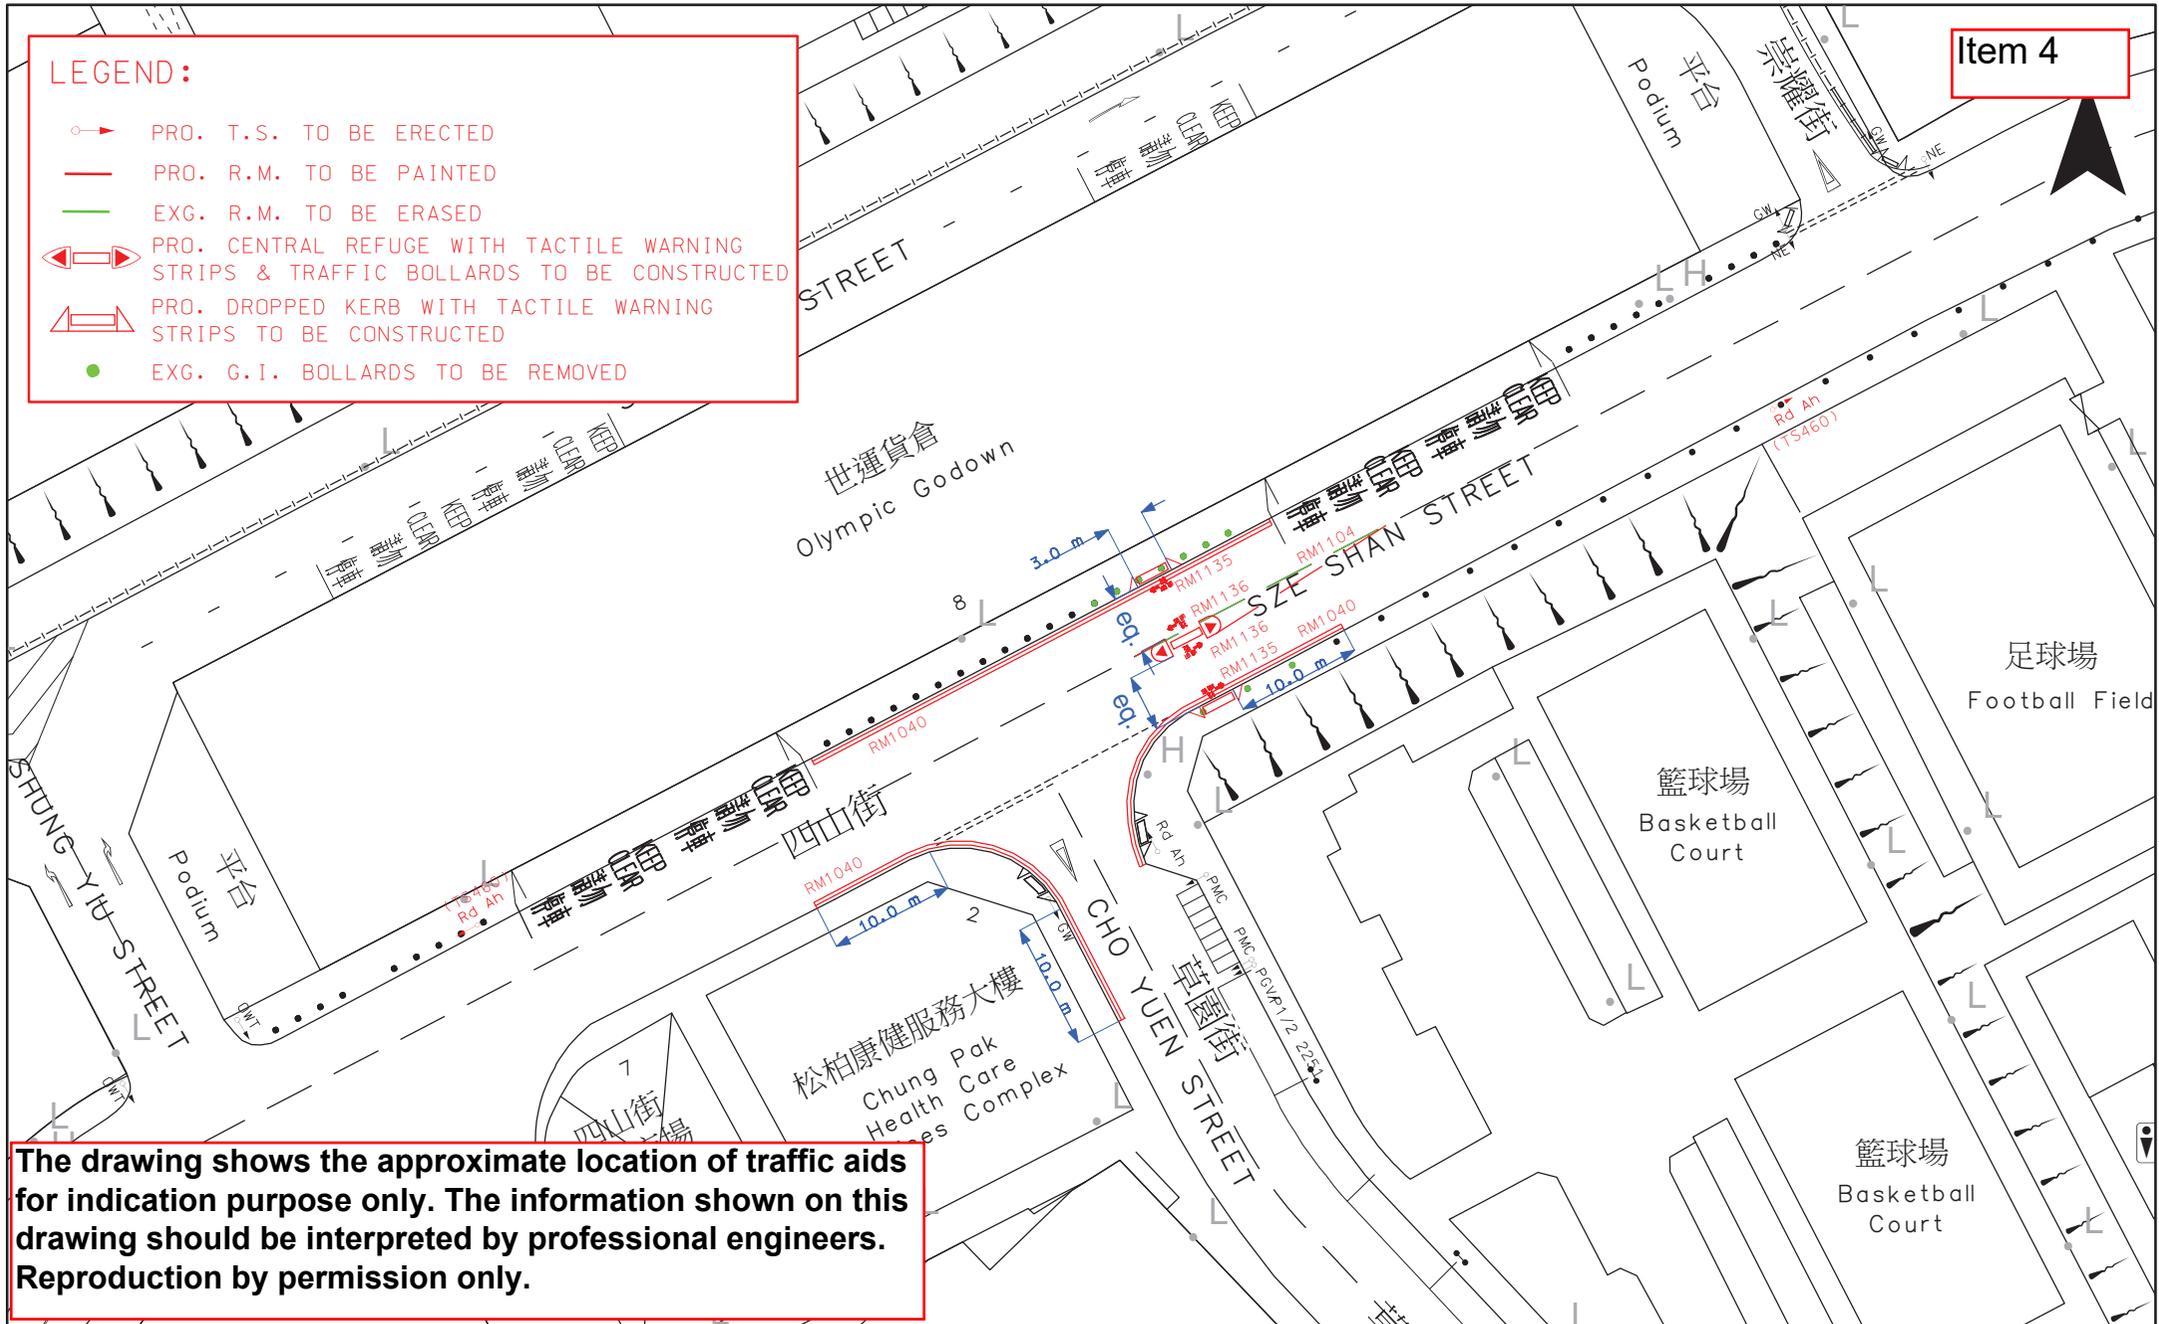

The drawing shows the approximate location of traffic aids for indication purpose only. The information shown on this drawing should be interpreted by professional engineers. Reproduction by permission only.

 <p>運輸署 Transport Department</p>	<p>TRAFFIC ENGINEERING (KLN) DIV.</p>	<p>Location: J/O Sze Shan Street and Cho Yuen Street</p>			<p>WRF No. WR/HY/TE/KL/23/01143</p>	
		<p>Survey Sheet No. K11S04C</p>	<p>Scale: 1:600 (A4)</p>	<p>Drawing No. K230188.01</p>	<p>Date: 06-04-2023</p>	

Item 5

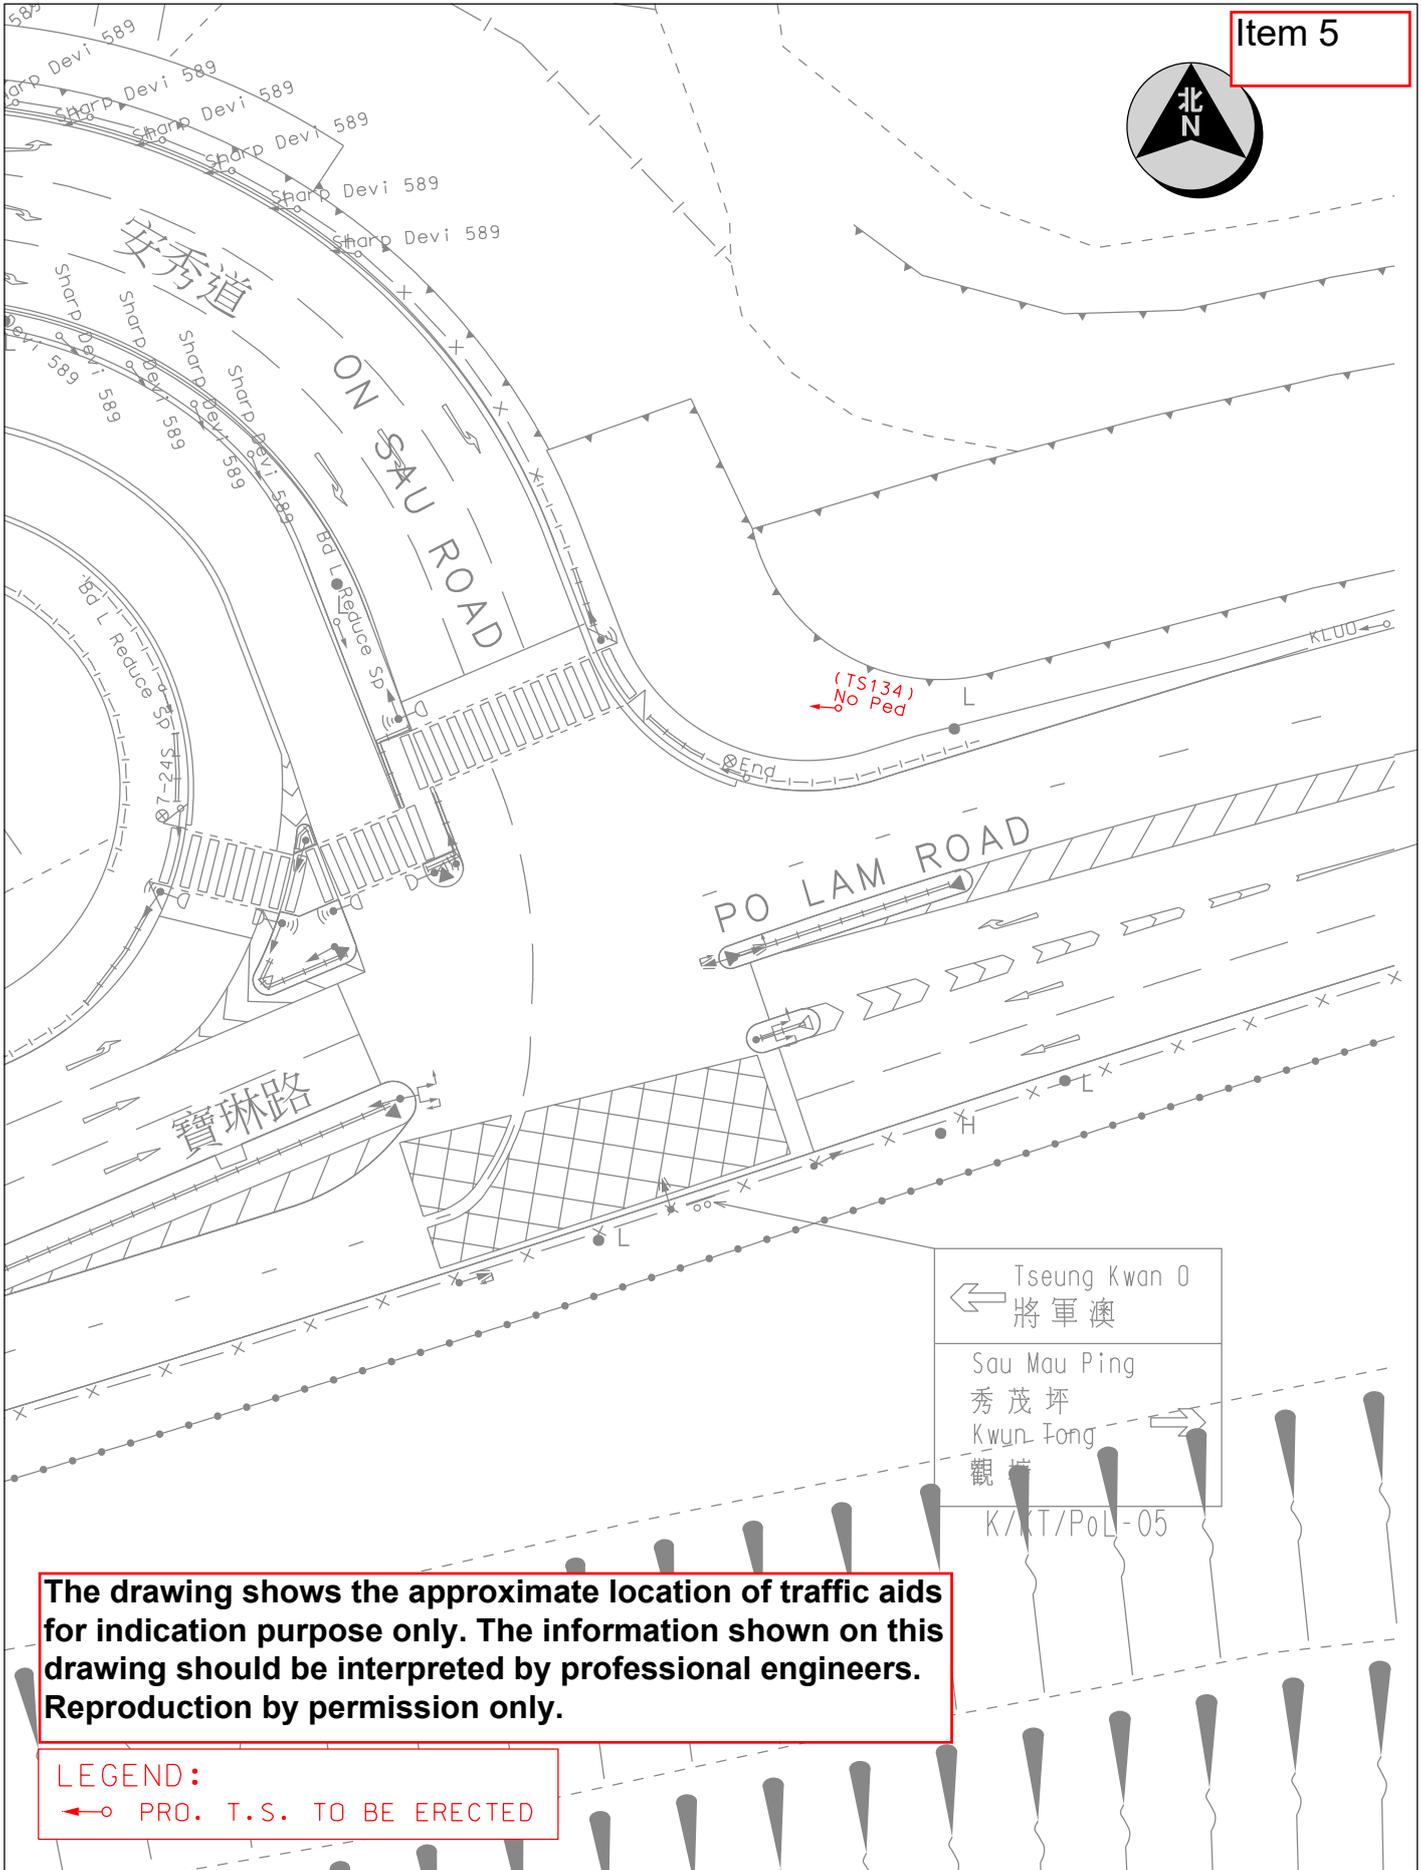

The drawing shows the approximate location of traffic aids for indication purpose only. The information shown on this drawing should be interpreted by professional engineers. Reproduction by permission only.

LEGEND:

←○ PRO. T.S. TO BE ERECTED


← Tseung Kwan O
將軍澳

Sau Mau Ping
秀茂坪

→ Kwun Tong
觀塘


K/T/Pol-05

Location : Po Lam Road near On Sau Road		Survey Sheet No. K11Q19A	Scale 1 : 500 (A4)
	TRAFFIC ENGINEERING (KLN.) DIV.	WRF NO. WR/HY/TE/KL/24/01824	Drawing No. K240843.01
			Date 03-09-2024

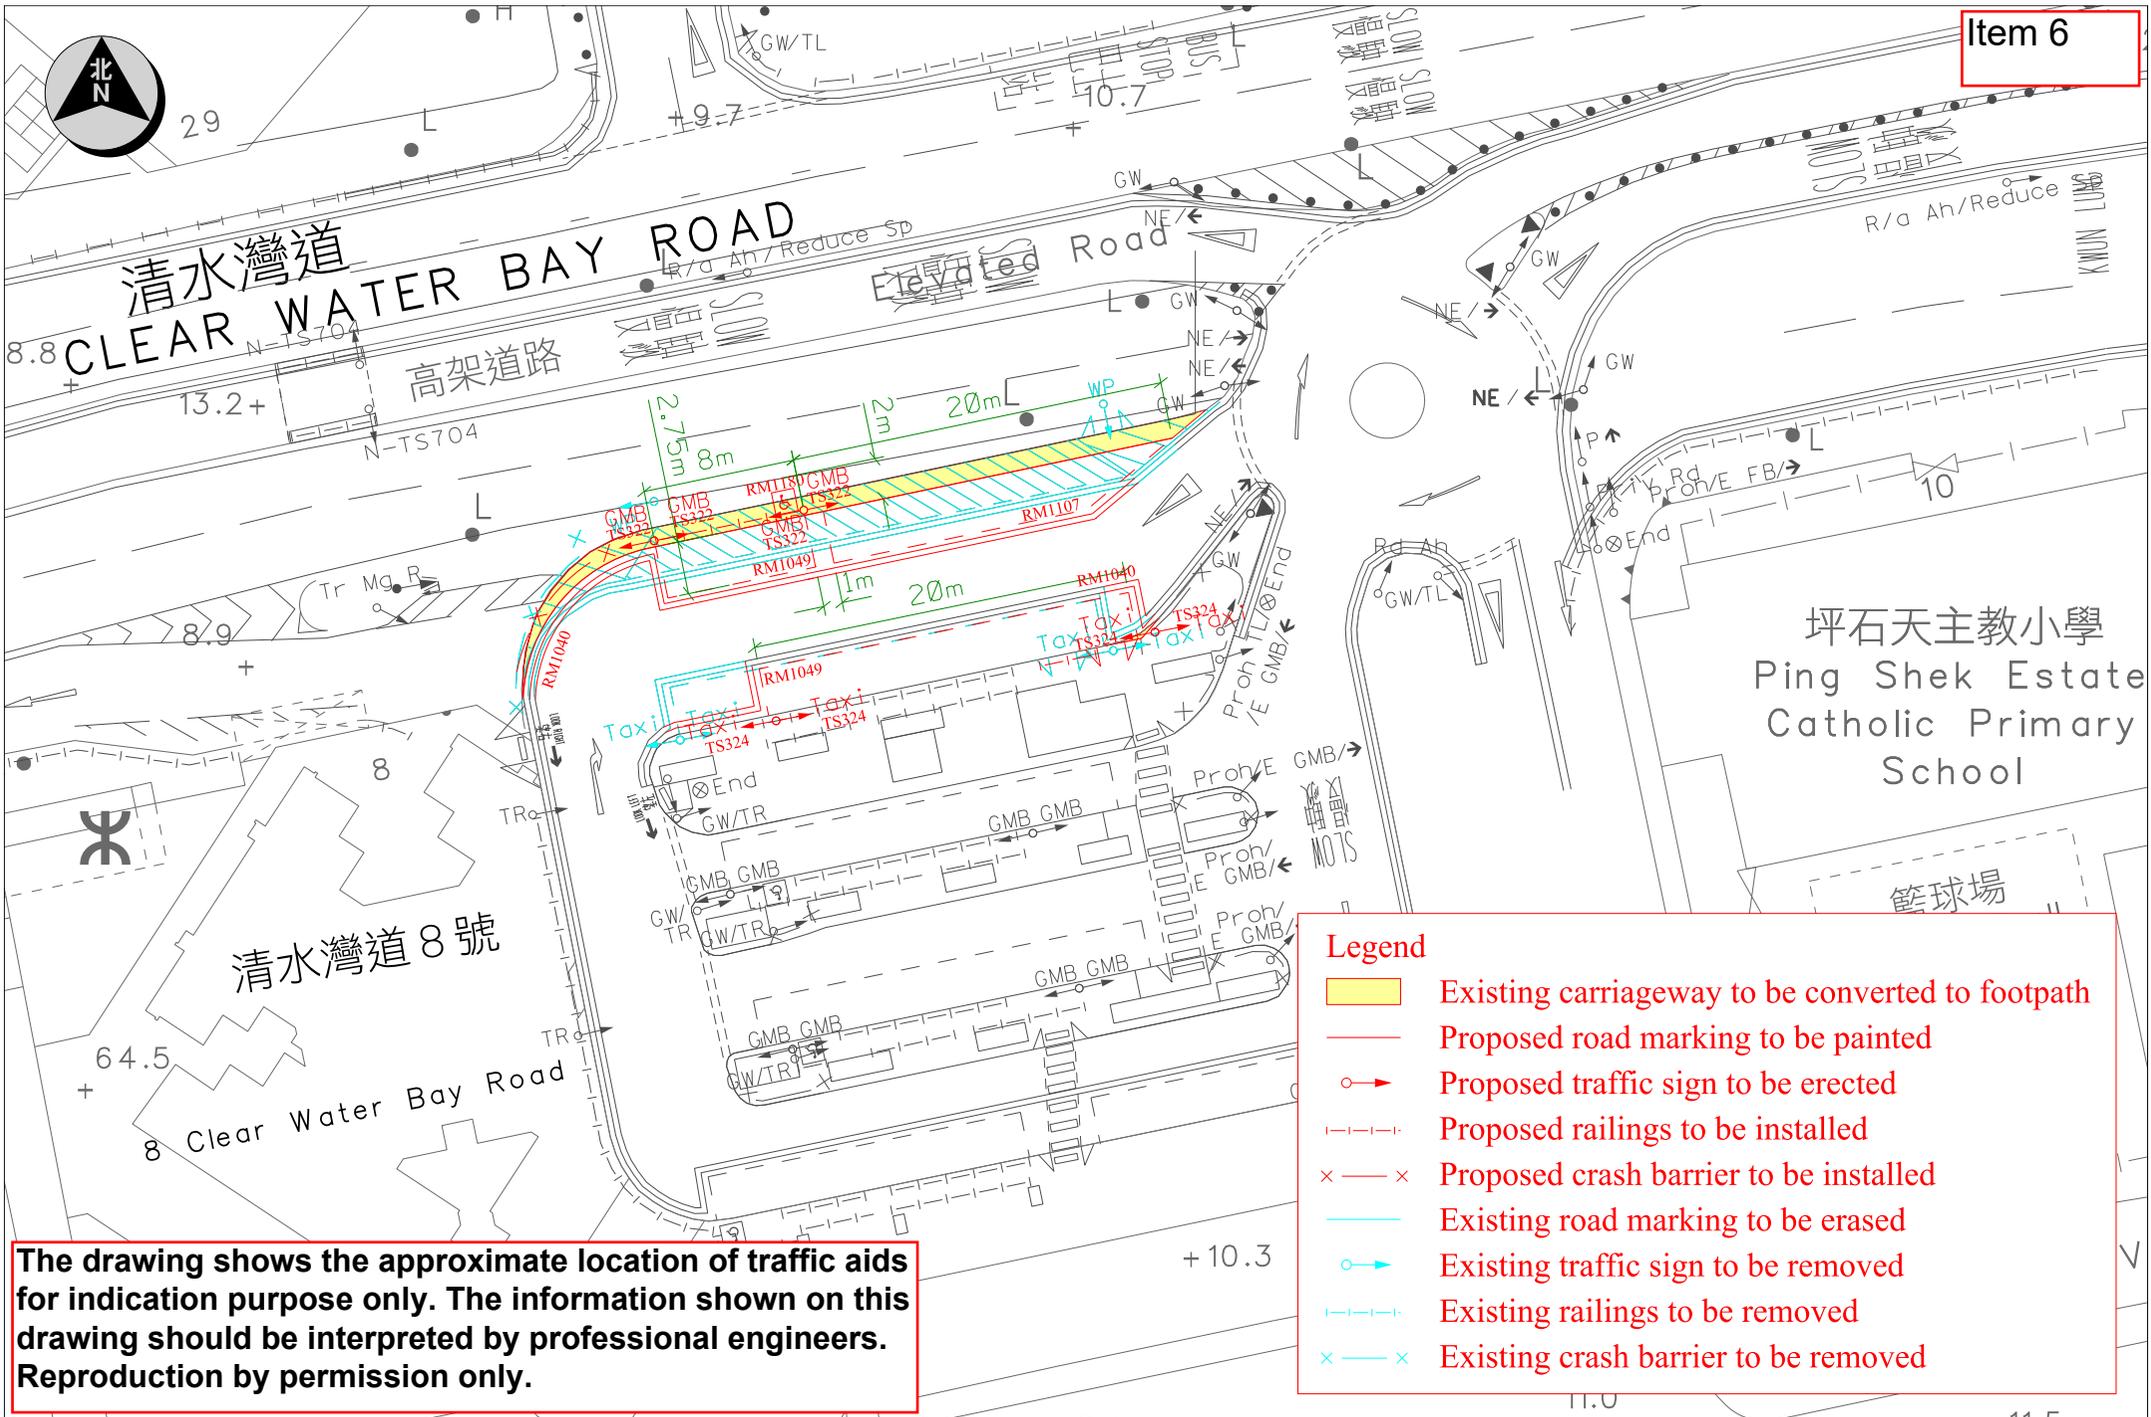


The drawing shows the approximate location of traffic aids for indication purpose only. The information shown on this drawing should be interpreted by professional engineers. Reproduction by permission only.

- Legend**
- Existing carriageway to be converted to footpath
 - Proposed road marking to be painted
 - Proposed traffic sign to be erected
 - Proposed railings to be installed
 - Proposed crash barrier to be installed
 - Existing road marking to be erased
 - Existing traffic sign to be removed
 - Existing railings to be removed
 - Existing crash barrier to be removed

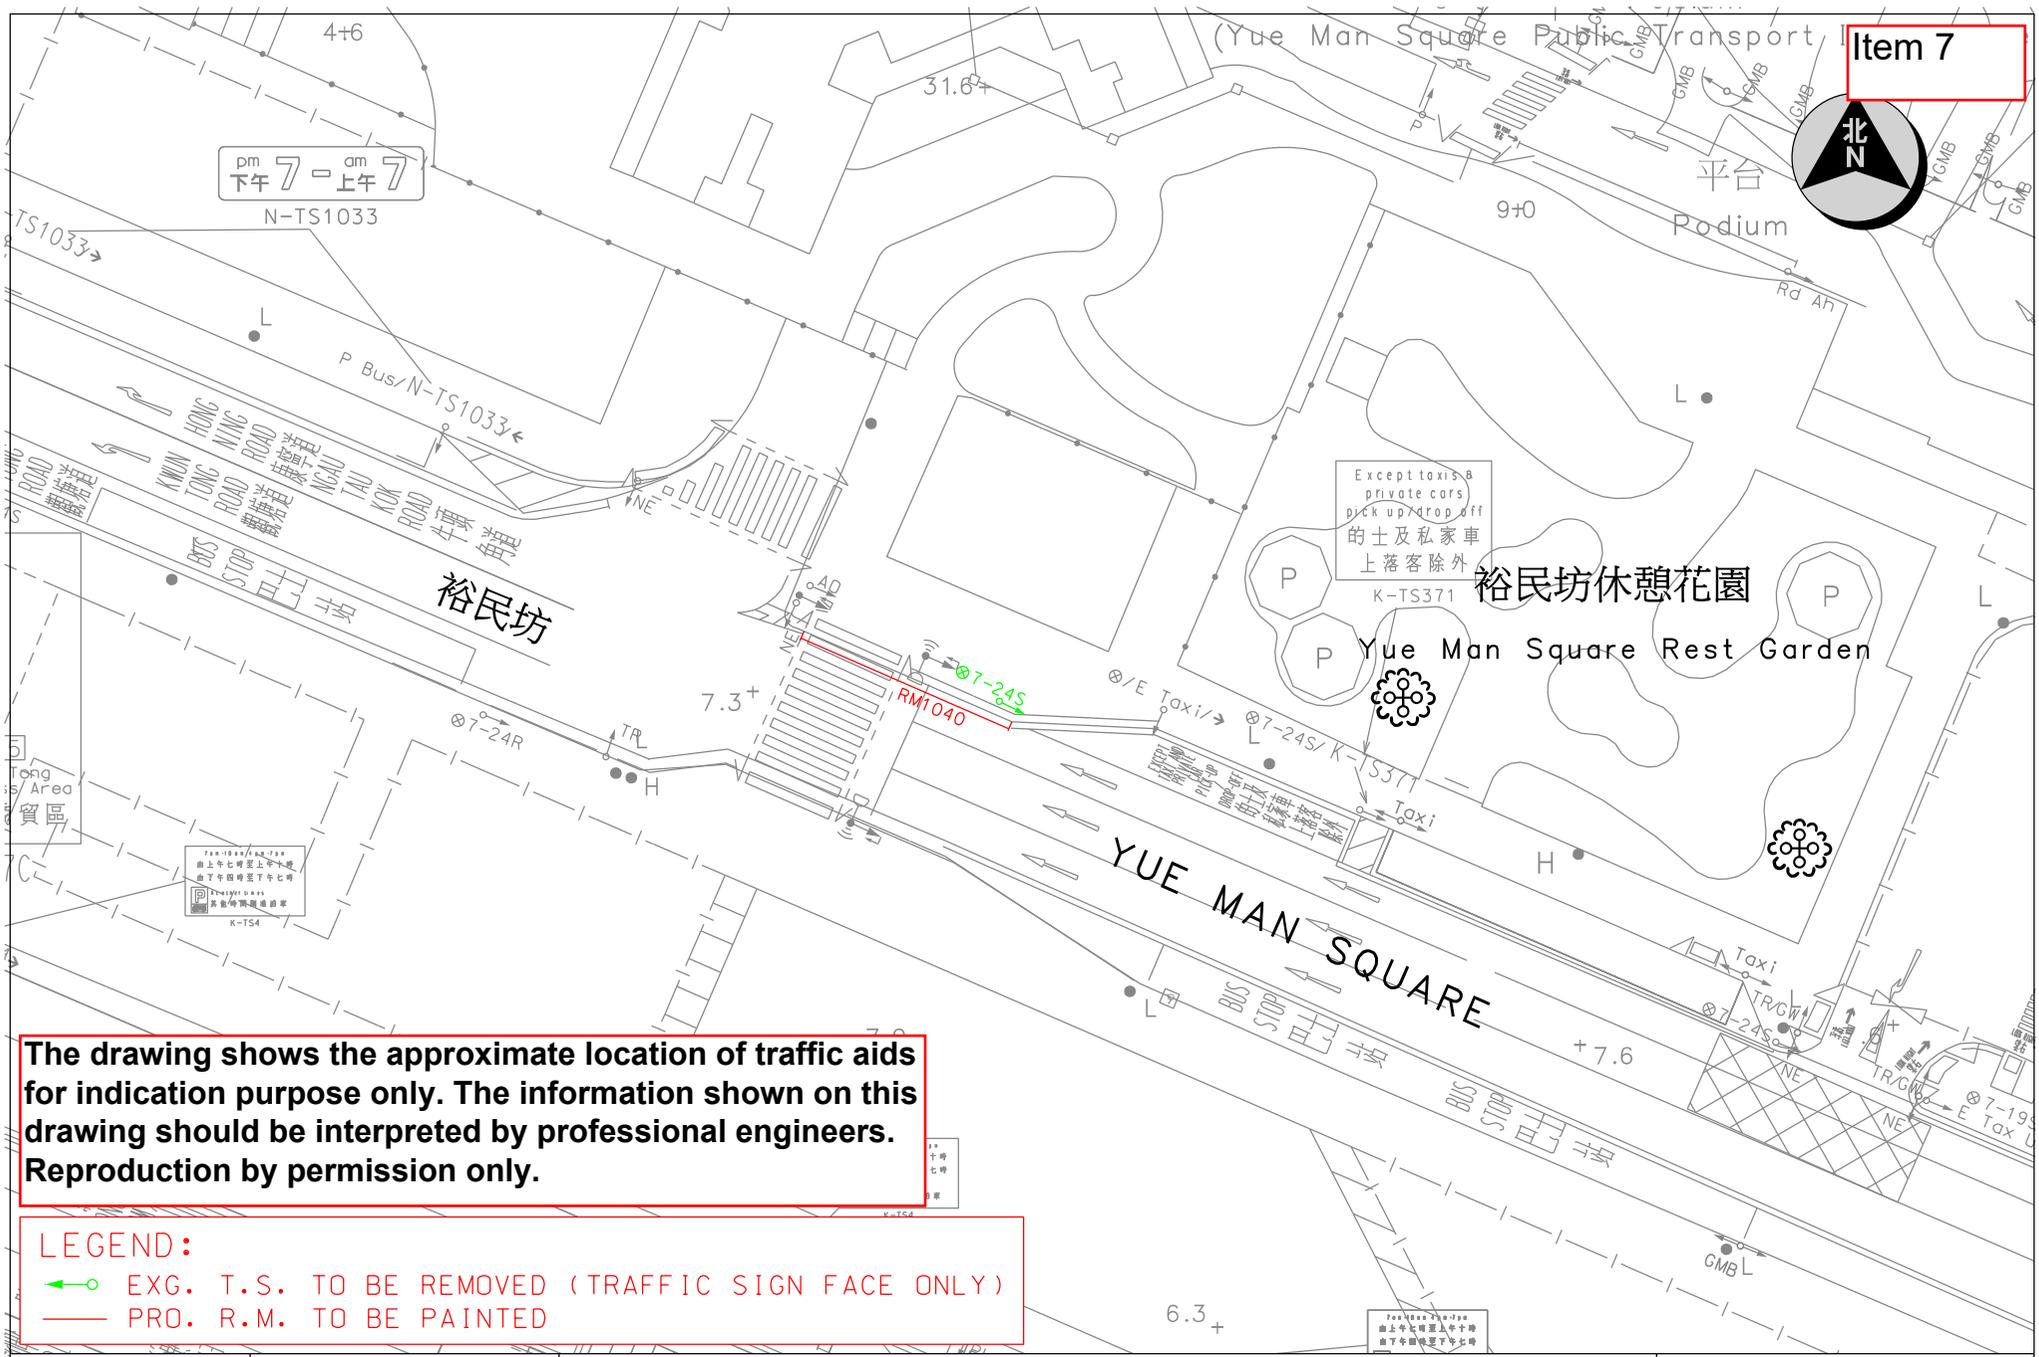

The drawing shows the approximate location of traffic aids for indication purpose only. The information shown on this drawing should be interpreted by professional engineers. Reproduction by permission only.

LEGEND:
 —○— EXG. T.S. TO BE REMOVED (TRAFFIC SIGN FACE ONLY)
 — PRO. R.M. TO BE PAINTED

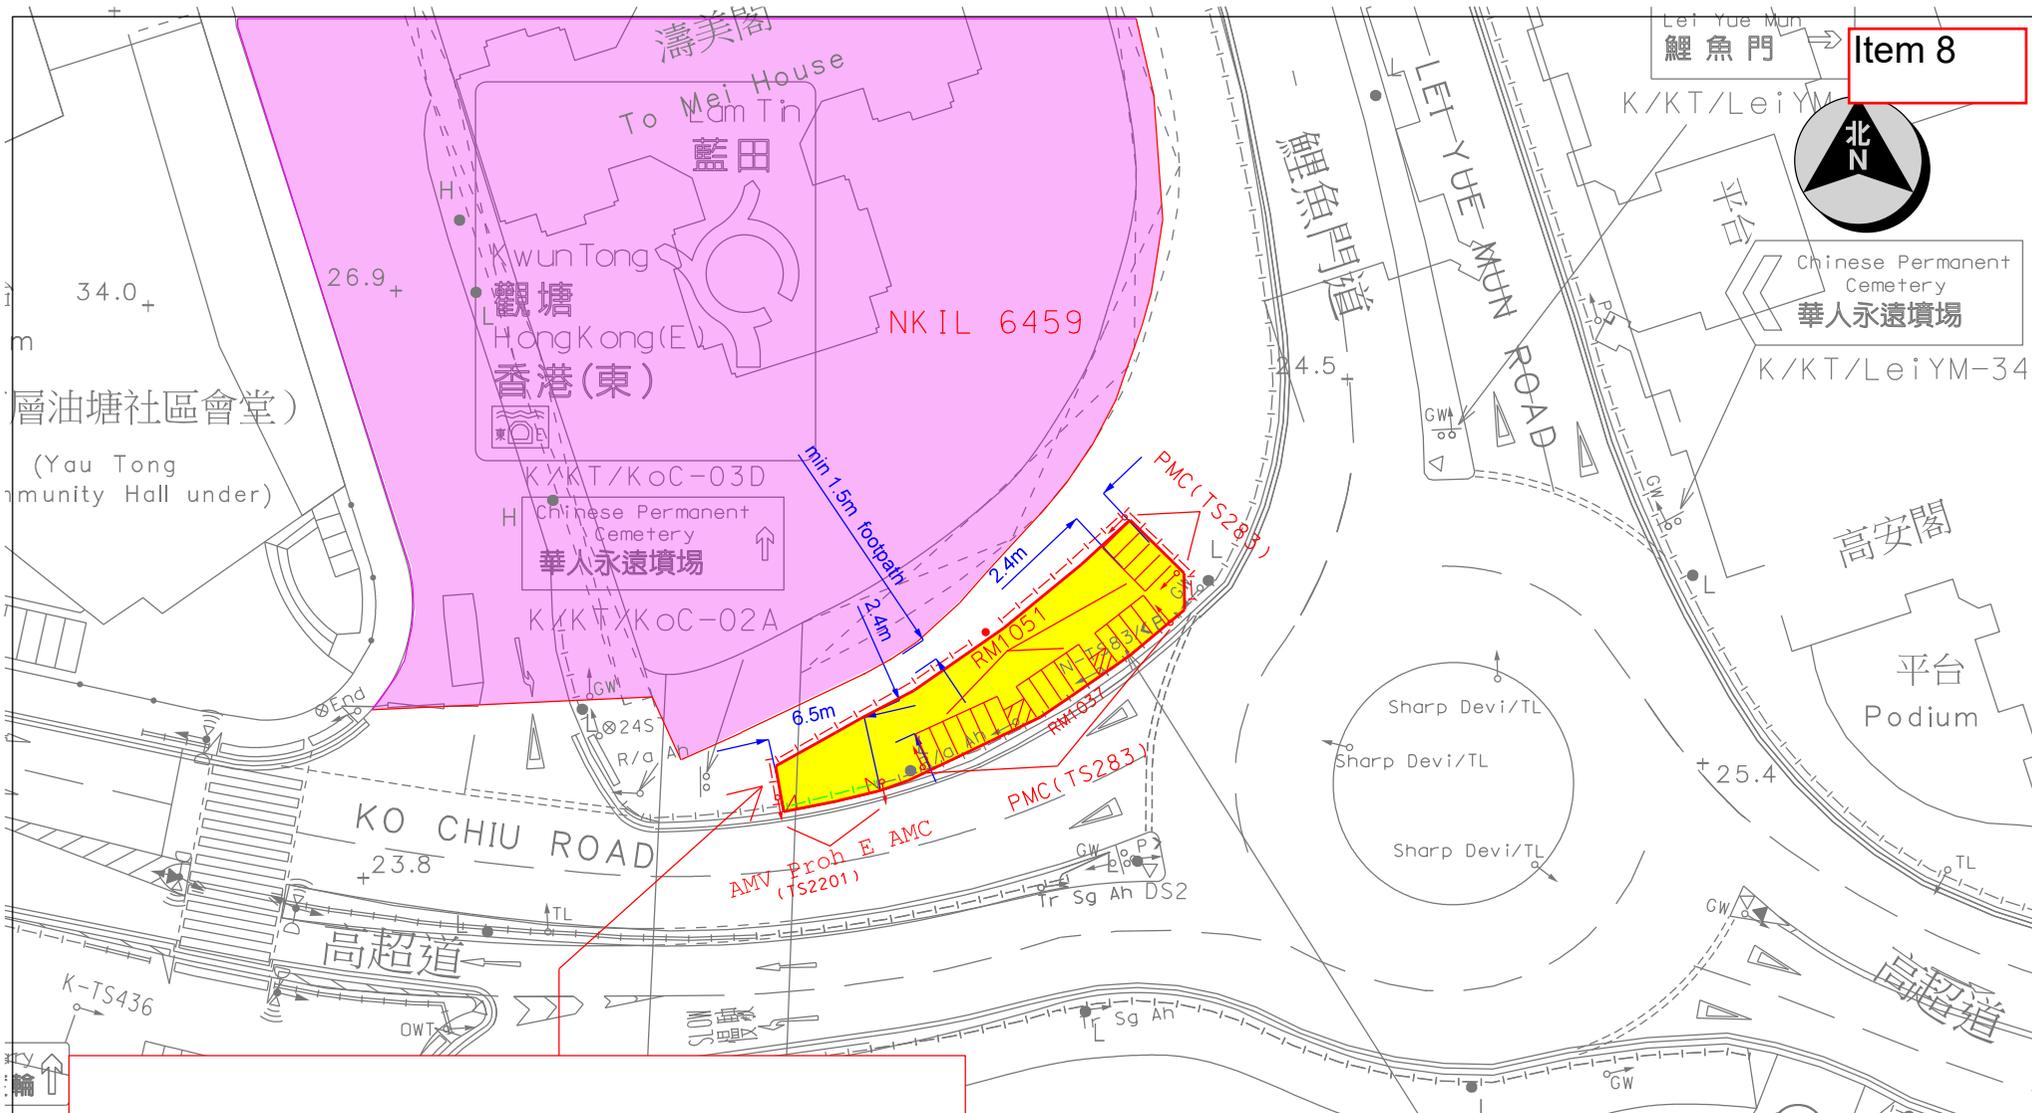

TO CARRY OUT TRIAL TRENCHING WORKS

The drawing shows the approximate location of traffic aids for indication purpose only. The information shown on this drawing should be interpreted by professional engineers. Reproduction by permission only.

- LEGEND:**
- ←○ PRO. T.S. TO BE ERECTED
 - PRO. R.M. TO BE PAINTED
 - EXG. RAILING TO BE REMOVED
 - PRO. TYPE II RAILINGS TO BE ERECTED
 - EXG. PLANTER/FOOTPATH TO BE CONVERTED TO CARRIAGEWAY
 - △ PRO. DROPPED KERB TO BE CONSTRUCTED
 - PRO. G.I. BOLLARDS TO BE ERECTED



東九文化中心

East Kowloon Cultural Centre

K/KT/NgaTK-04B

TS283/7



RM1043
RM1051

Podium

福淘街 FUK TO STREET

Except public light bus
public light bus
公共小巴上落客除外

K-TS131

貴華樓
Kwai Wah House

Legend

- Proposed road marking to be painted
- Existing road marking to be erased
- Proposed traffic sign to be erected
- Existing traffic sign to be removed
- Existing type II railing to be removed
- Proposed type II railing at junction to be erected

The drawing shows the approximate location of traffic aids for indication purpose only. The information shown on this drawing should be interpreted by professional engineers. Reproduction by permission only.



TRAFFIC ENGINEERING (KLN.) DIV.

Location: Fuk To Street near Kwai Wah House



Survey Sheet No. K11Q12D

Scale: 1:500 (A4)

Drawing No. K240081.01A

WRF NO. WR/HY/TE/KL/24/00270
WR/CS/TE/KL/24/00054

Date: 15-Feb-2024

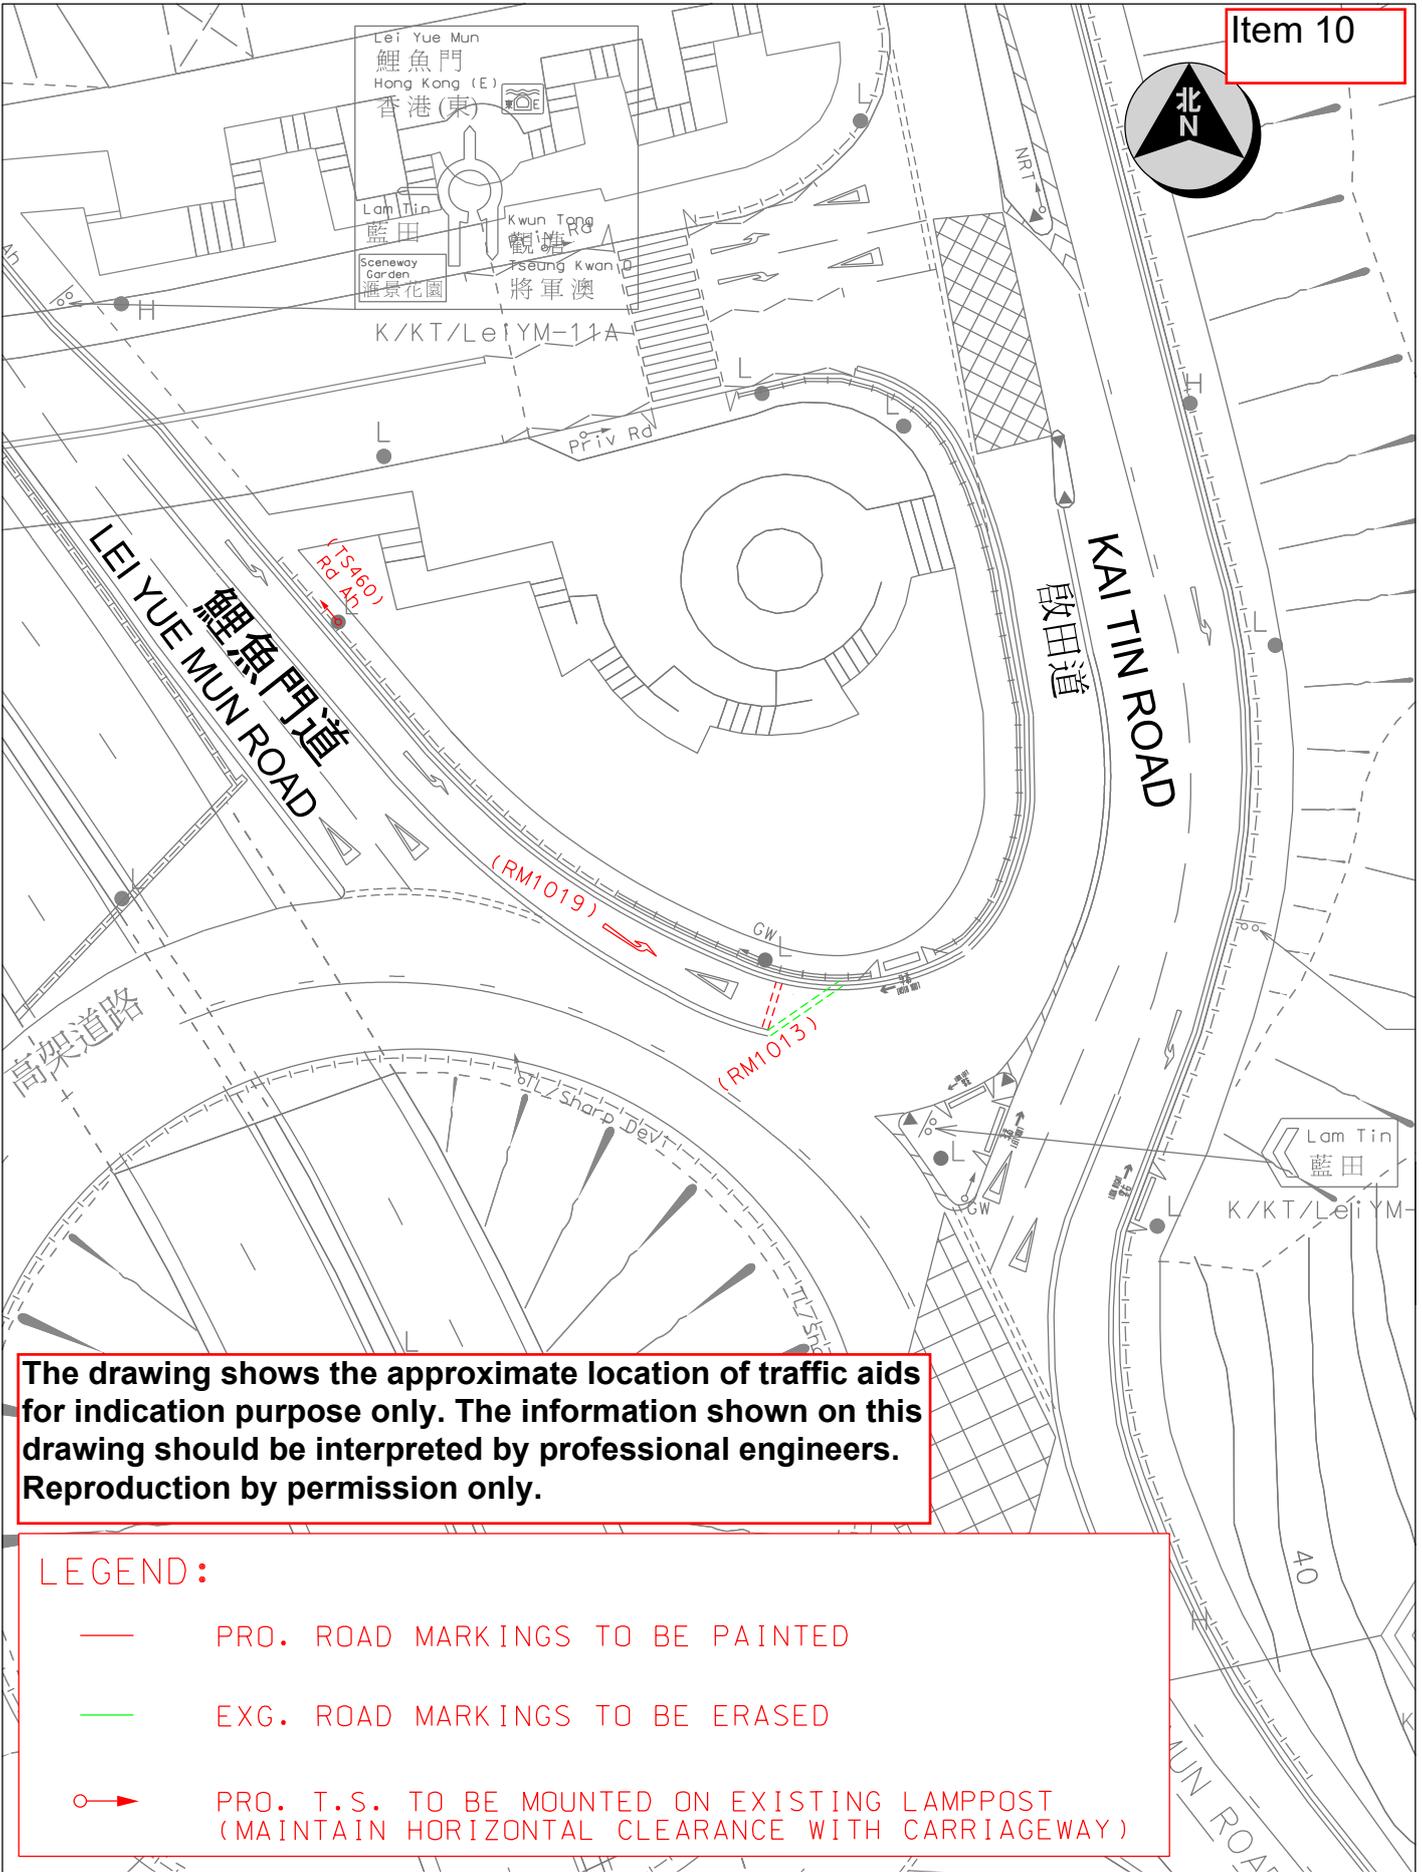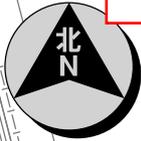


The drawing shows the approximate location of traffic aids for indication purpose only. The information shown on this drawing should be interpreted by professional engineers. Reproduction by permission only.

LEGEND:

- PRO. ROAD MARKINGS TO BE PAINTED
- EXG. ROAD MARKINGS TO BE ERASED
- ➔ PRO. T.S. TO BE MOUNTED ON EXISTING LAMPPOST (MAINTAIN HORIZONTAL CLEARANCE WITH CARRIAGEWAY)

Location : Lei Yue Mun Road near Kai Tin Road		Survey Sheet No. K11Q24C	Scale 1 : 500 (A4)
	TRAFFIC ENGINEERING (KLN.) DIV.	WRF NO. WR/HY/TE/KL/24/01613	Drawing No. K180450.01G
			Date 15-11-2024

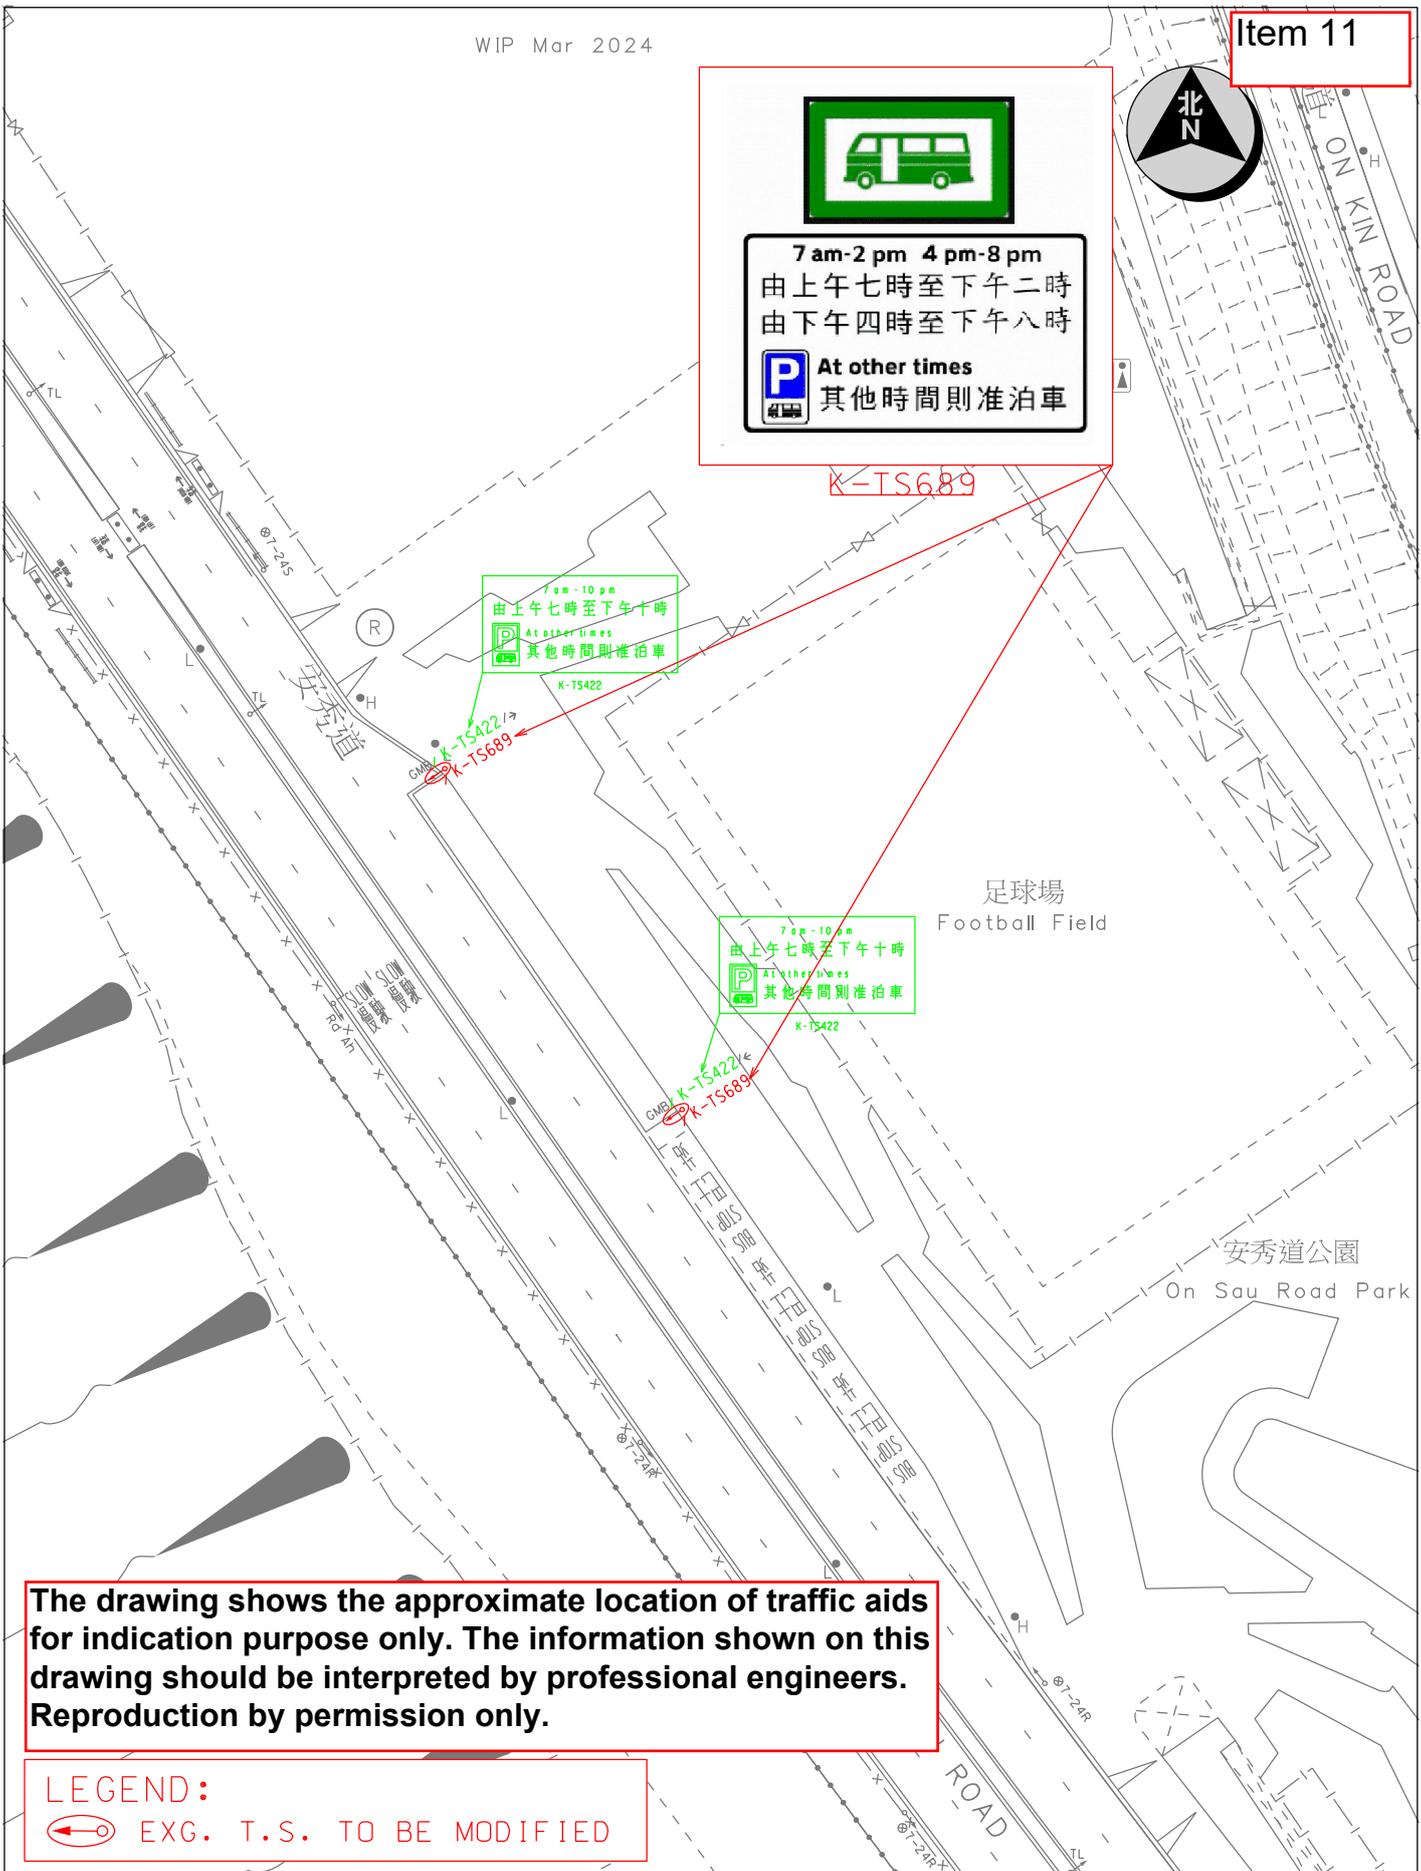


The drawing shows the approximate location of traffic aids for indication purpose only. The information shown on this drawing should be interpreted by professional engineers. Reproduction by permission only.

LEGEND:
 EXG. T.S. TO BE MODIFIED

Location : On Sau Road near On Sau Road Park		Survey Sheet No. K11Q13D	Scale 1 : 700 (A4)
 運輸署 Transport Department	TRAFFIC ENGINEERING (KLN.) DIV.	WRF NO. WR/HY/TE/KL/24/01693	Drawing No. K240872.01
			Date 13-09-2024

Item 12

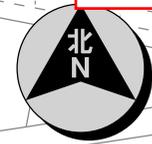

7 am - 2 pm 4 pm - 8 pm
 由上午七時至下午二時
 由下午四時至下午八時

 At other times
 其他時間則准泊車

K-TS689


7 am - 10 pm
 由上午七時至下午十時



 At other times
 其他時間則准泊車

K-TS422

The drawing shows the approximate location of traffic aids for indication purpose only. The information shown on this drawing should be interpreted by professional engineers. Reproduction by permission only.

LEGEND:
 EXG. T.S. TO BE MODIFIED

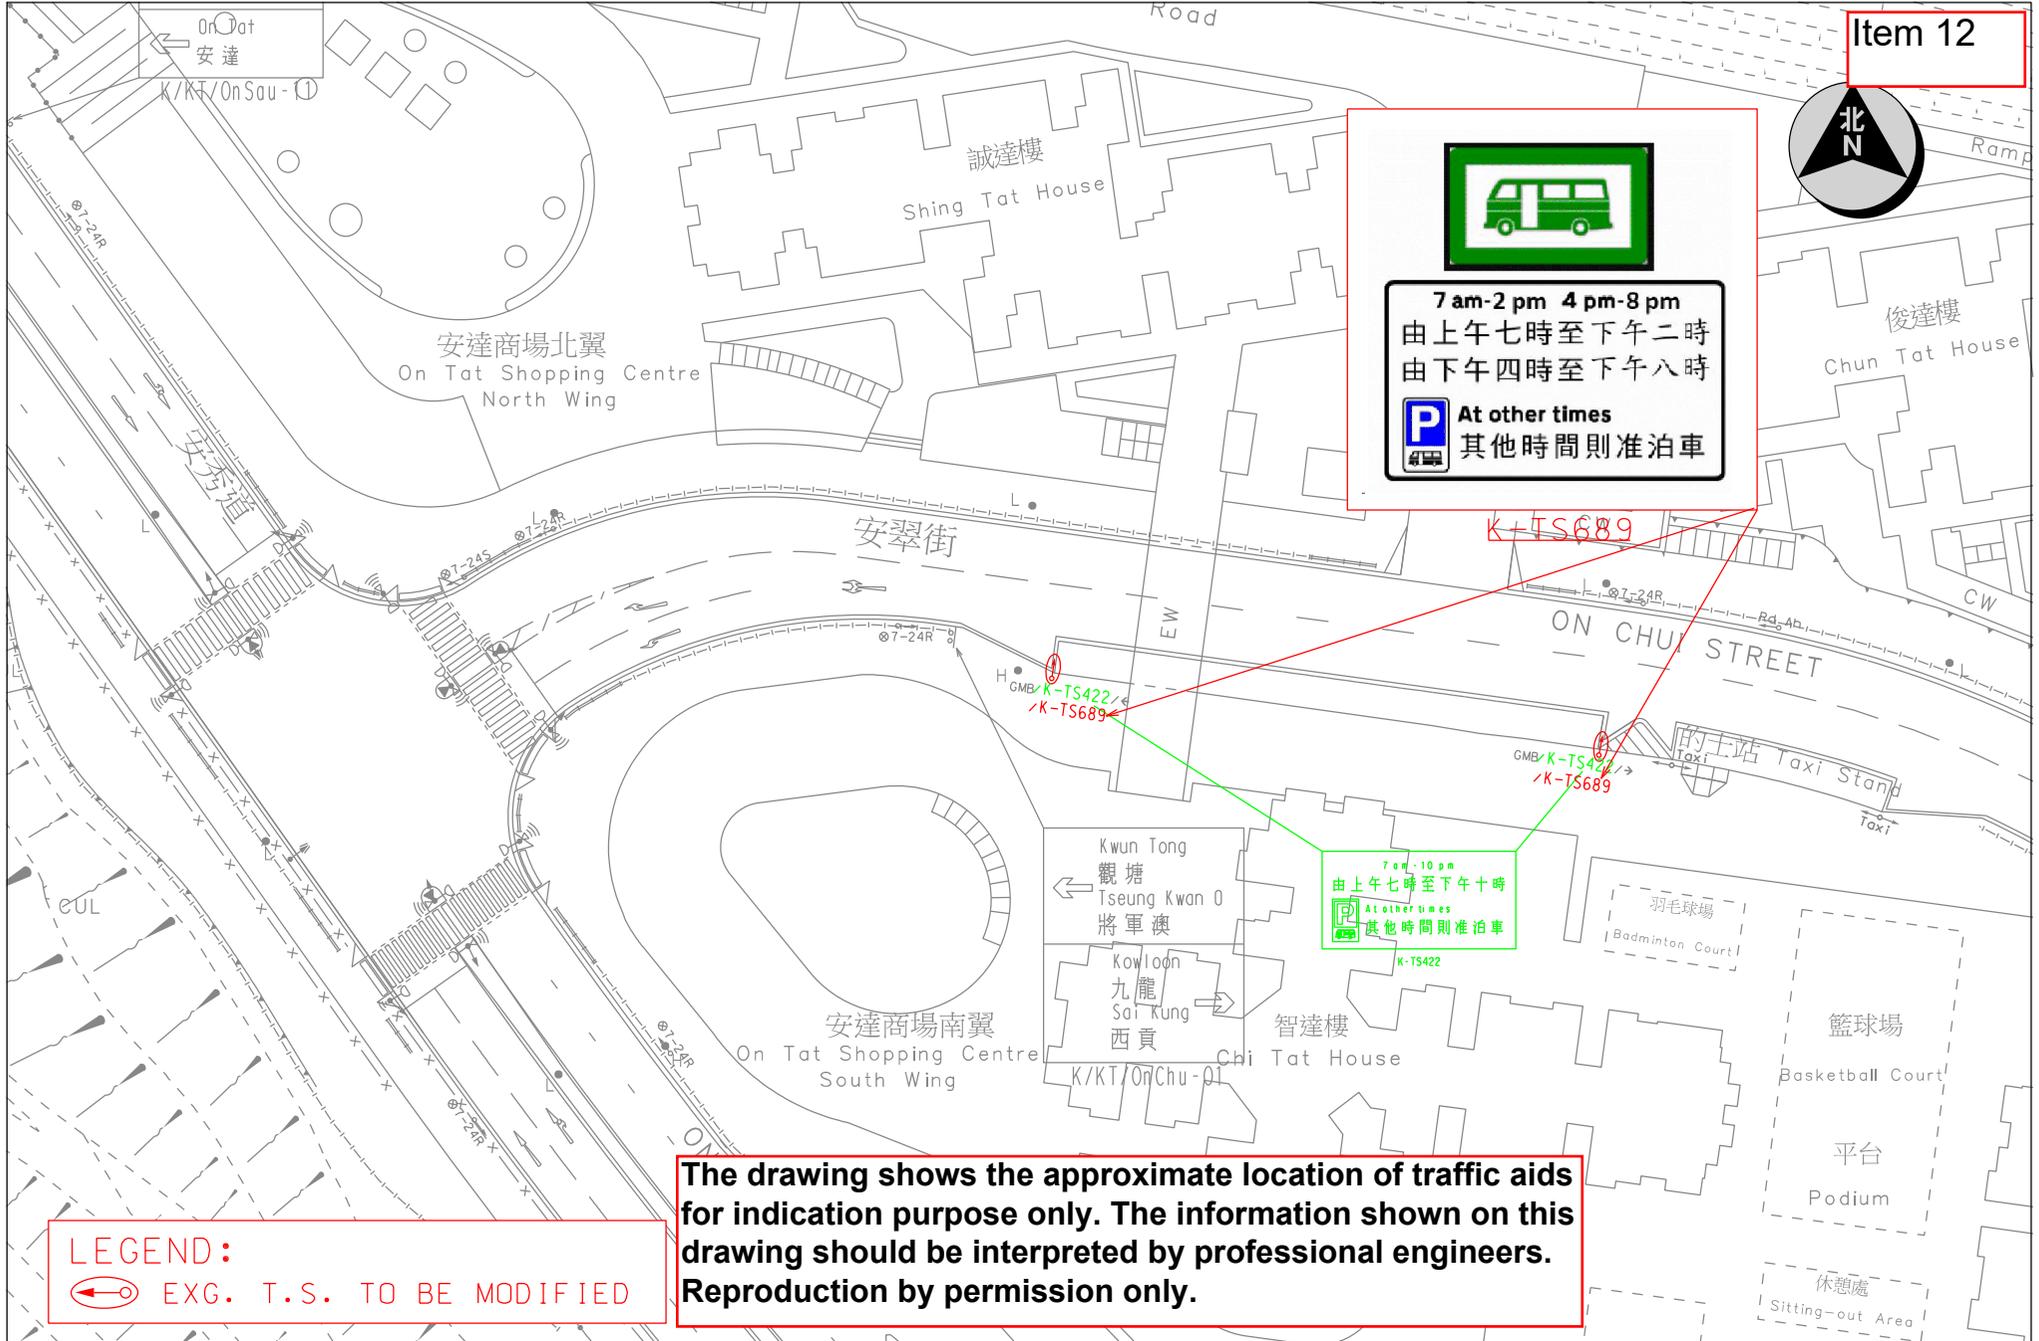

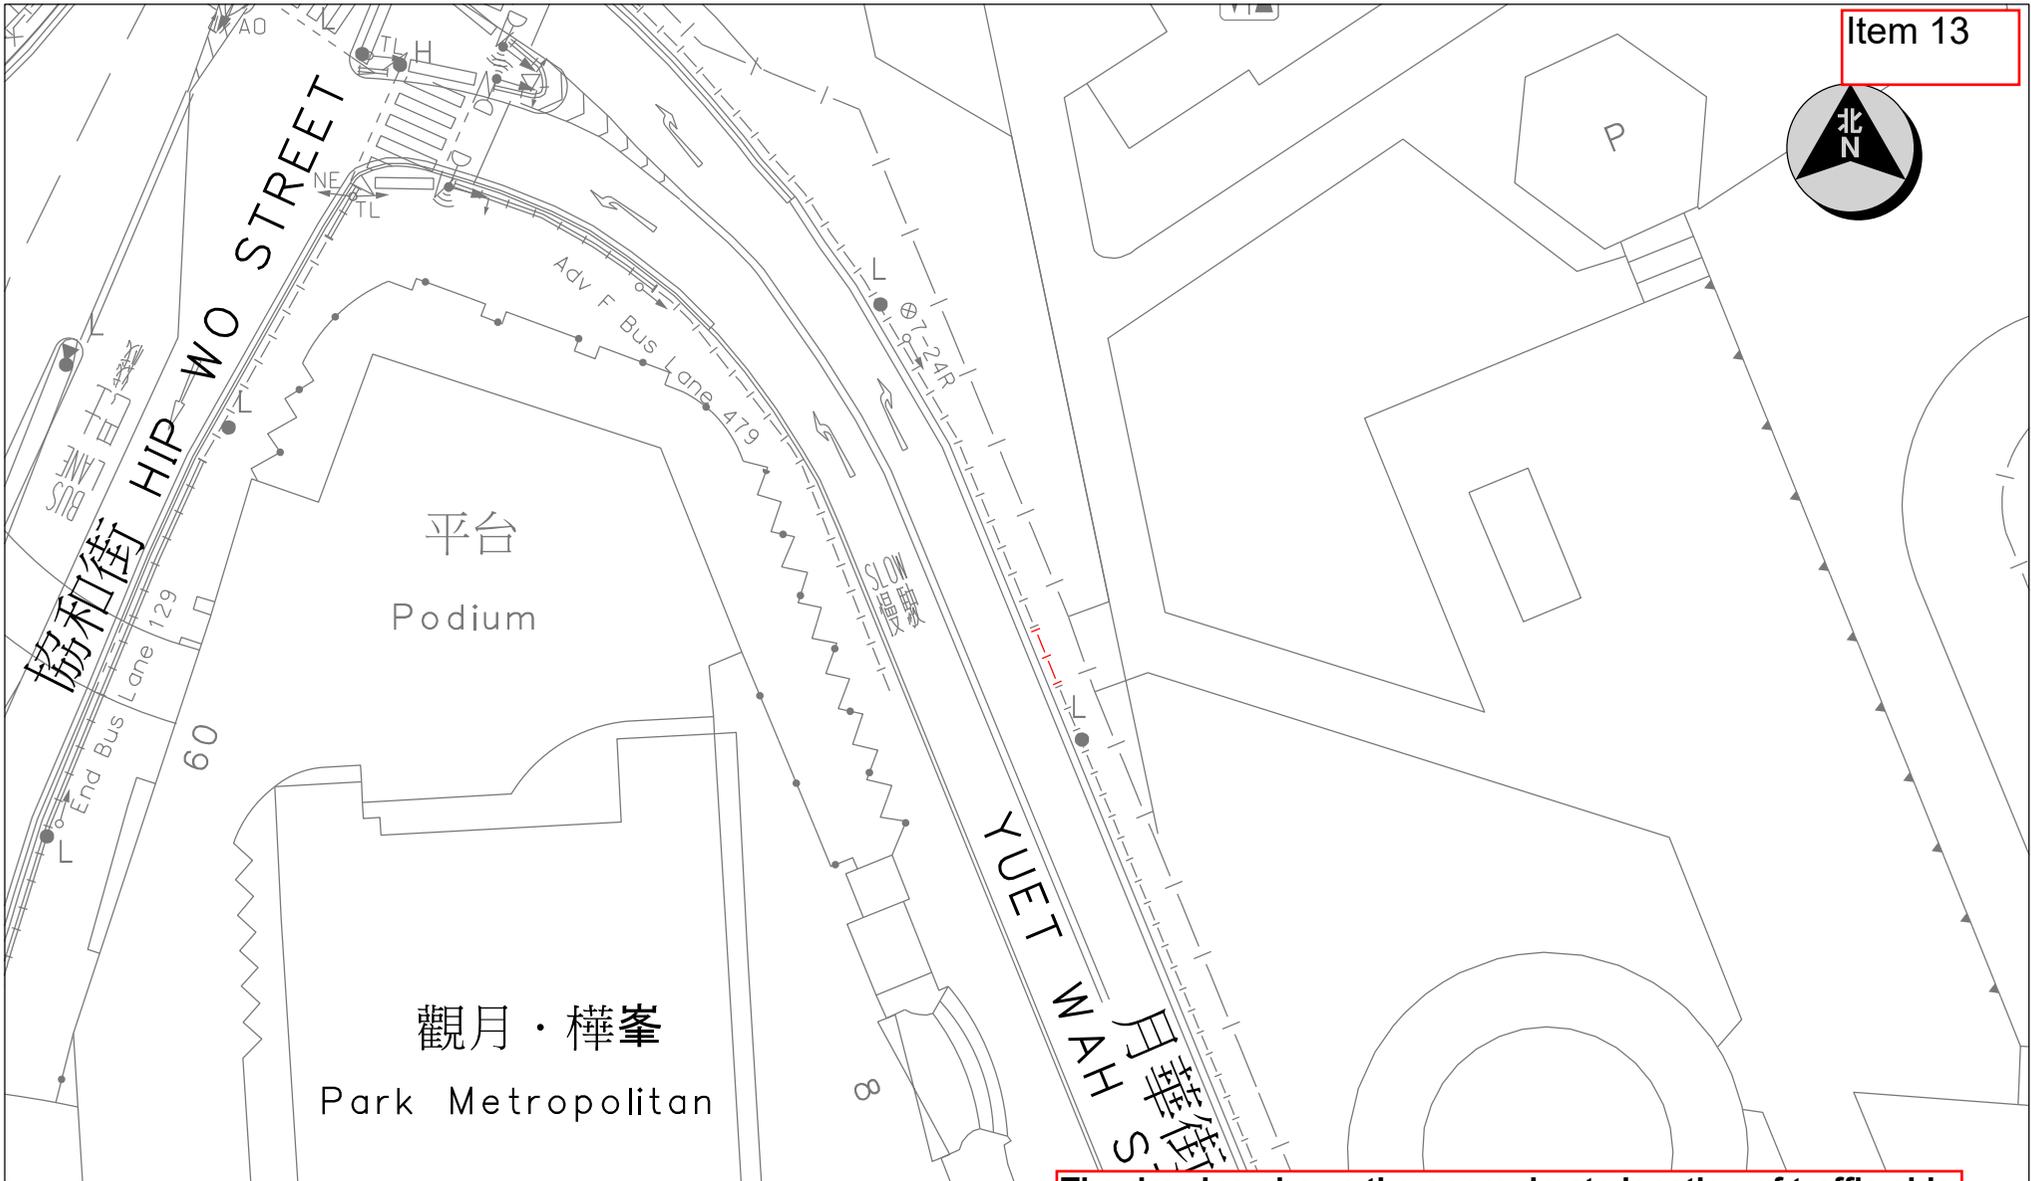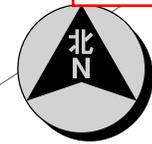

LEGEND:

—|—|— PRO. TYPE II RAILINGS TO BE INSTALLED

The drawing shows the approximate location of traffic aids for indication purpose only. The information shown on this drawing should be interpreted by professional engineers. Reproduction by permission only.



TRAFFIC ENGINEERING (KLN.) DIV.

Location : Yuet Wah Street opposite to Park Metropolitan



Survey Sheet No. : K11Q18D

Scale: 1:400 (A4)

Drawing No. : K240945.01

WRF NO. WR/HY/TE/KL/24/02227


Date : 25-09-2024

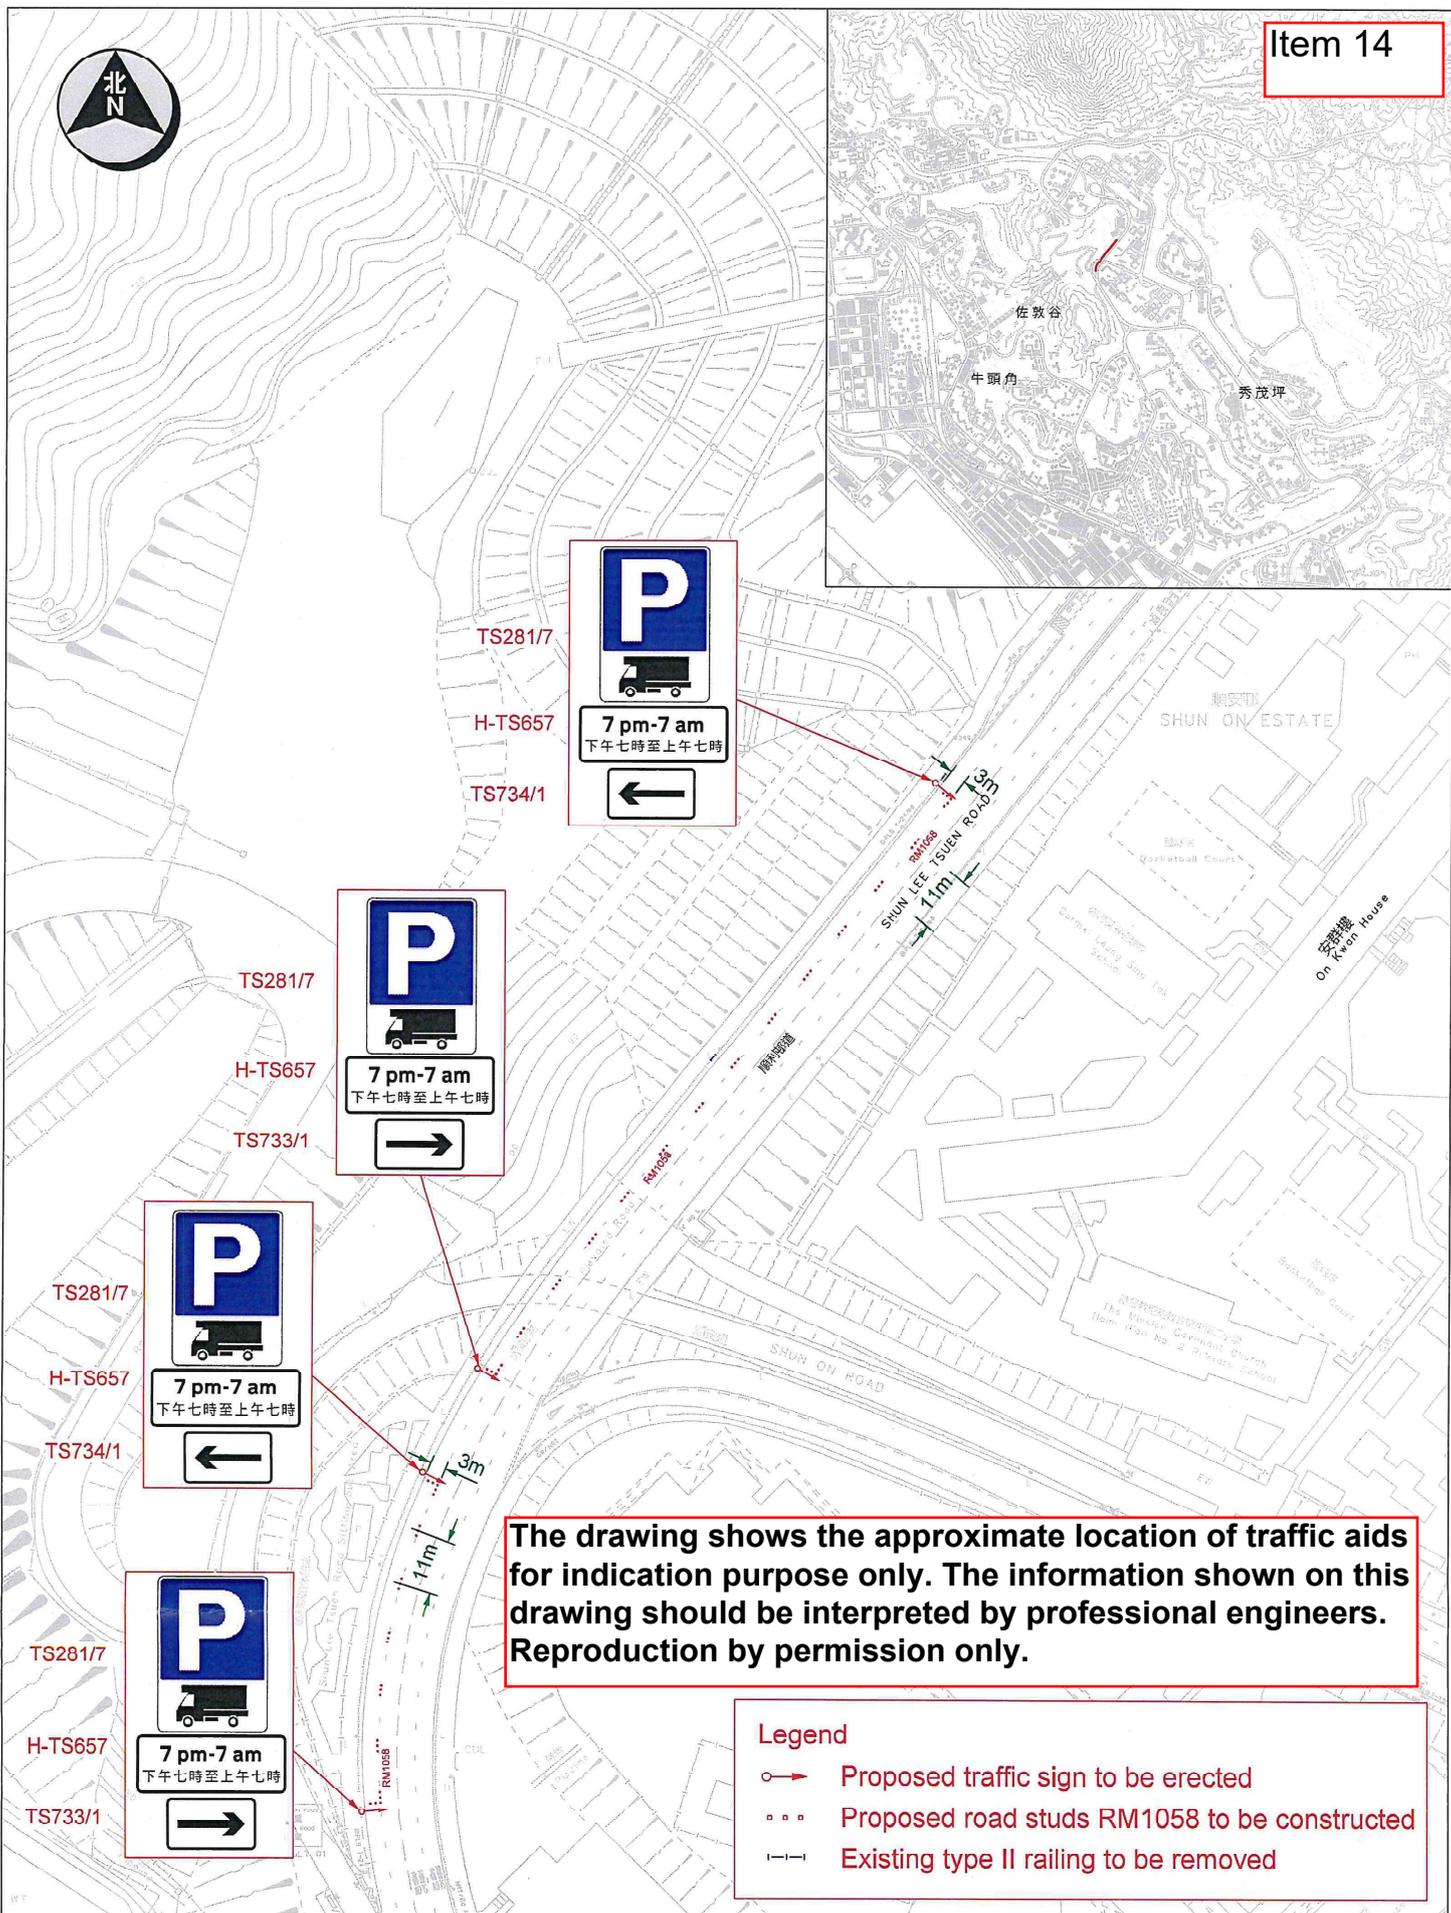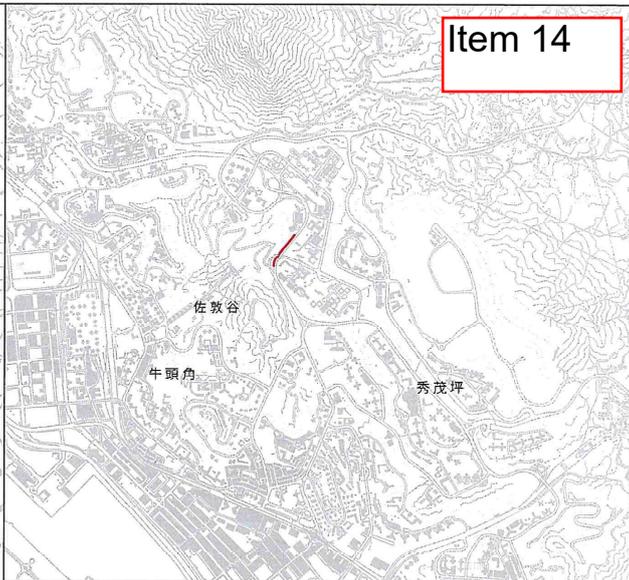

The drawing shows the approximate location of traffic aids for indication purpose only. The information shown on this drawing should be interpreted by professional engineers. Reproduction by permission only.

Legend	
	Proposed traffic sign to be erected
	Proposed road studs RM1058 to be constructed
	Existing type II railing to be removed

Location : Shun Lee Tsuen Road near On Kwan House		Survey Sheet No. K11Q13A, B, C, D	Scale: 1 : 1000 (A3)
運輸署 Transport Department	TRAFFIC ENGINEERING (KLN.) DIV.	WRF NO. WR/HY/TE/KL/24/00474 WR/CS/TE/KL/24/00091	Drawing No. K240079.01
		Date 18-Mar-2024	

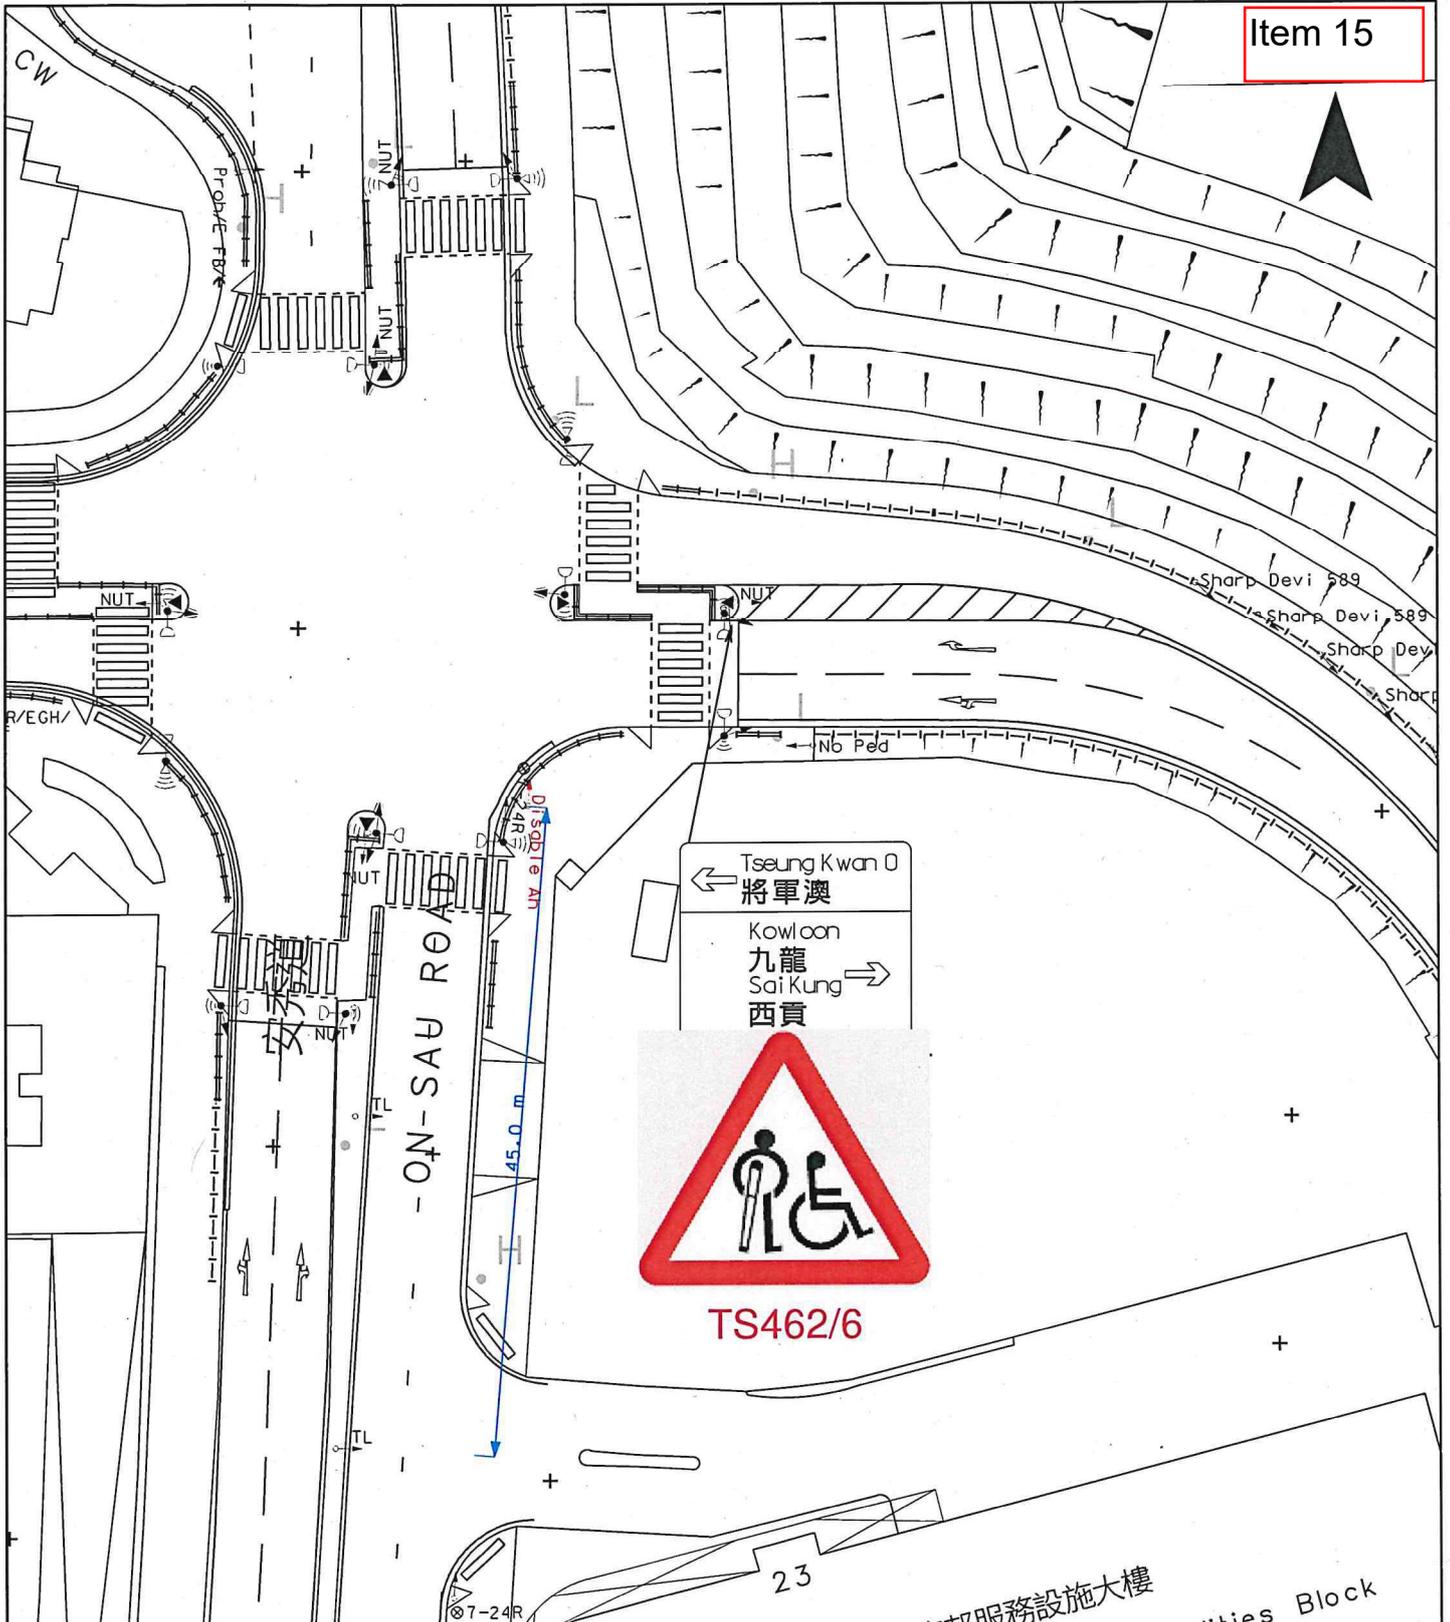


The drawing shows the approximate location of traffic aids for indication purpose only. The information shown on this drawing should be interpreted by professional engineers. Reproduction by permission only.

Legend

→ Proposed traffic sign to be erected

 運輸署 Transport Department	TRAFFIC ENGINEERING (KLN.) DIV.	Location: On Sau Road near On Tai Estate Ancillary Facilities Block	WRF.NO. WR/HY/TE/KL/24/01575
		Survey Sheet No. K11Q13D	Scale: 1:500 (A4)
			Date: 11 Jul 2024

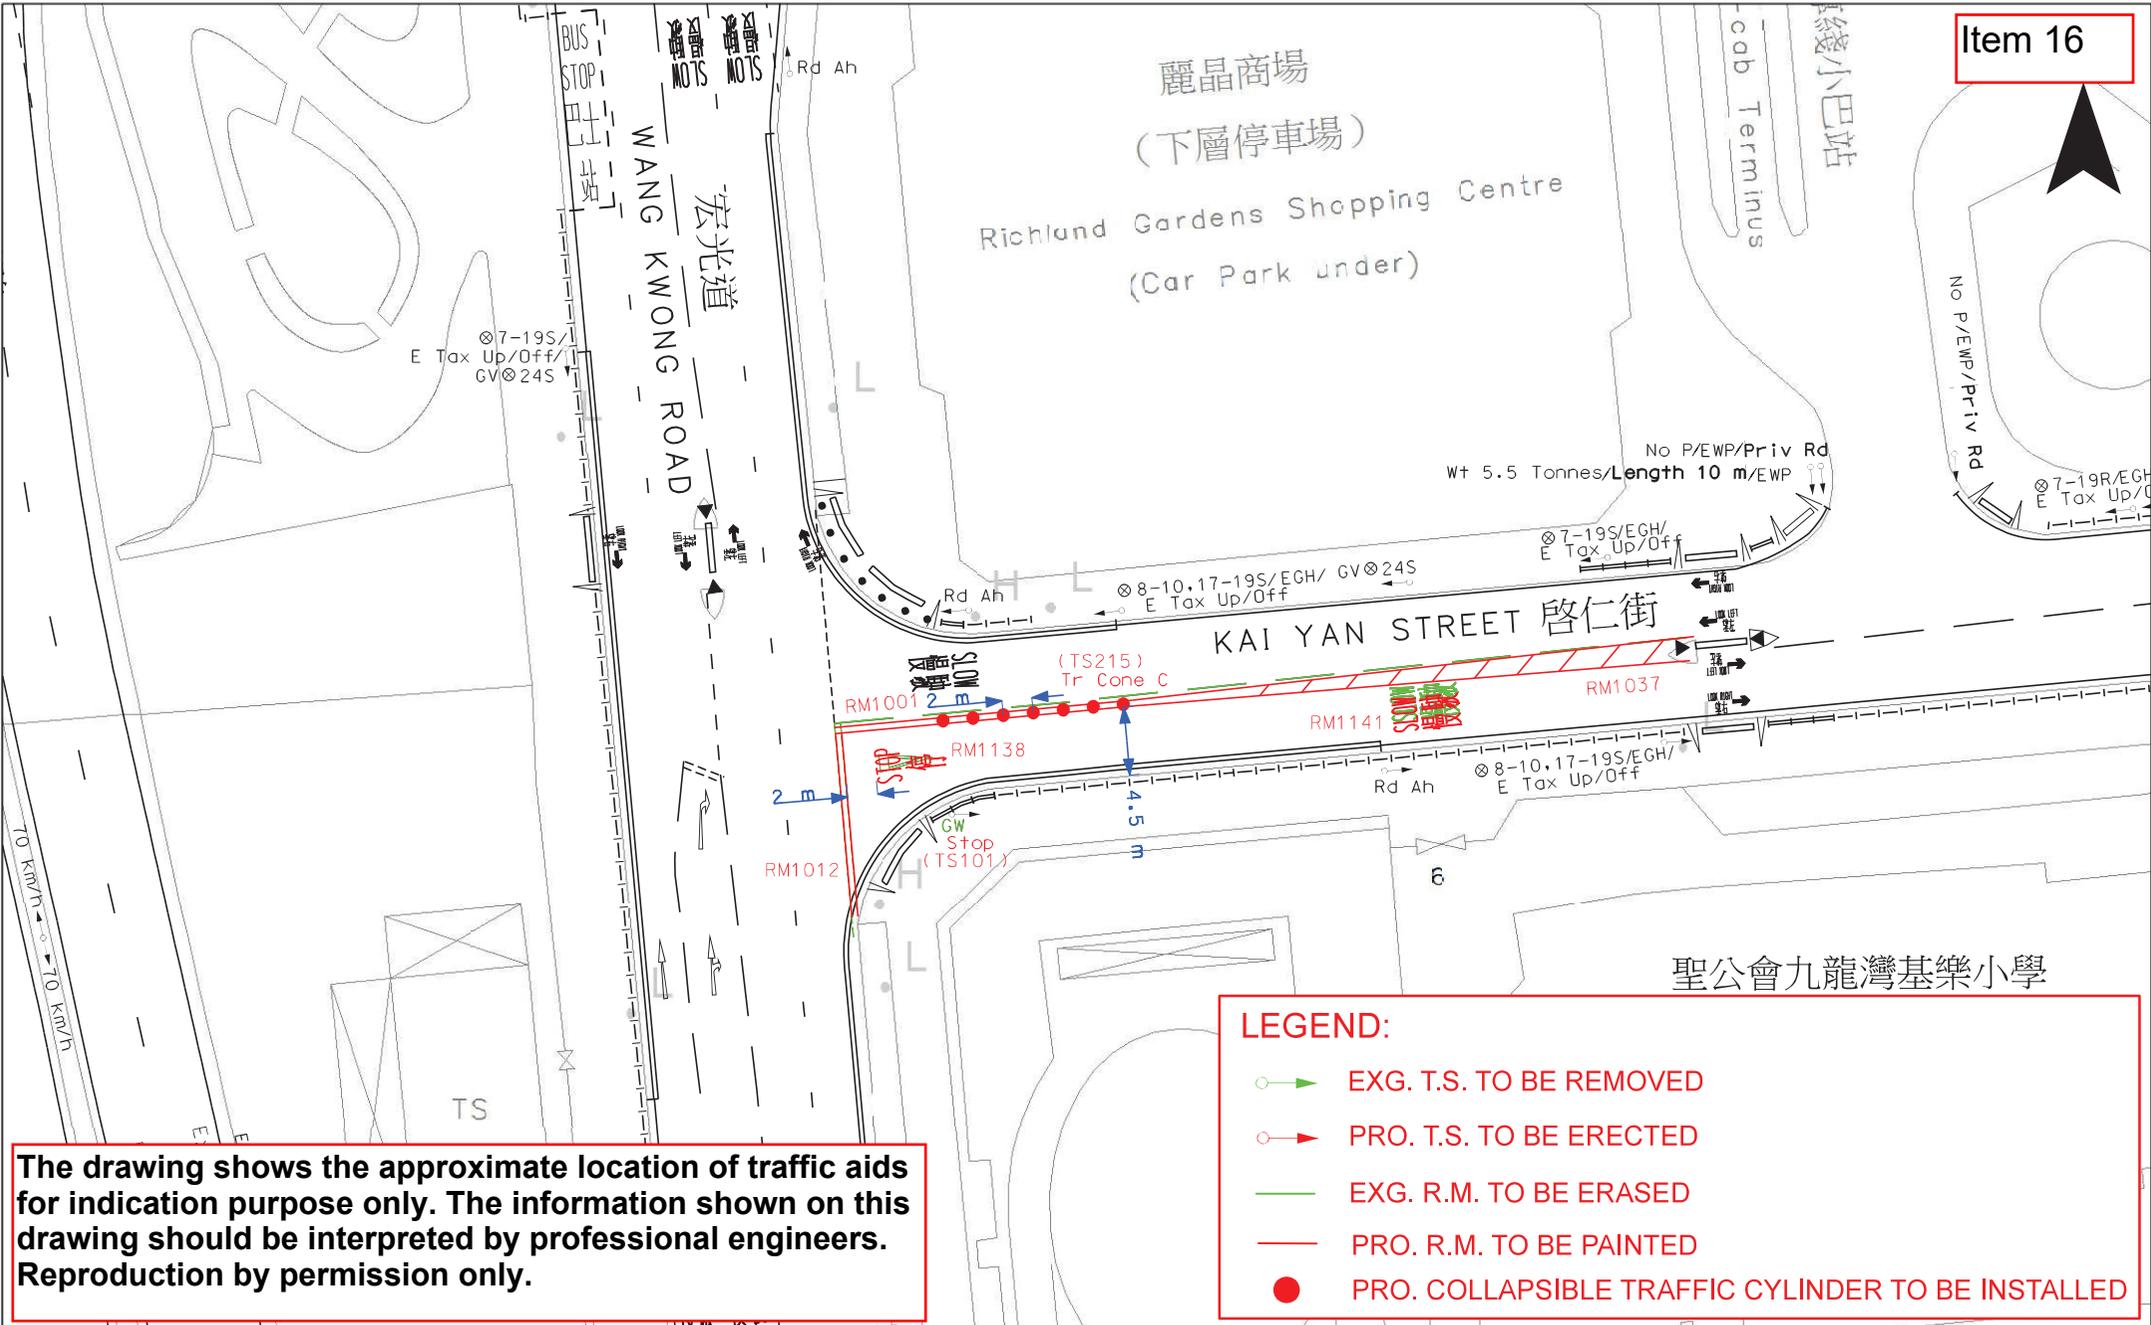


The drawing shows the approximate location of traffic aids for indication purpose only. The information shown on this drawing should be interpreted by professional engineers. Reproduction by permission only.

LEGEND:


- EXG. T.S. TO BE REMOVED
- PRO. T.S. TO BE ERECTED
- EXG. R.M. TO BE ERASED
- PRO. R.M. TO BE PAINTED
- PRO. COLLAPSIBLE TRAFFIC CYLINDER TO BE INSTALLED

<p>運輸署 Transport Department</p>	<p>TRAFFIC ENGINEERING (KLN) DIV.</p>	<p>Location: Wang Kwong Road near Kai Yan Street</p>			<p>WRF.NO. WR/HY/TE/KL/24/01609</p>
		<p>Survey Sheet No. K11Q12A</p>	<p>Scale: 1:500</p>	<p>(A4)</p>	<p>Drawing No. K240639.01</p>

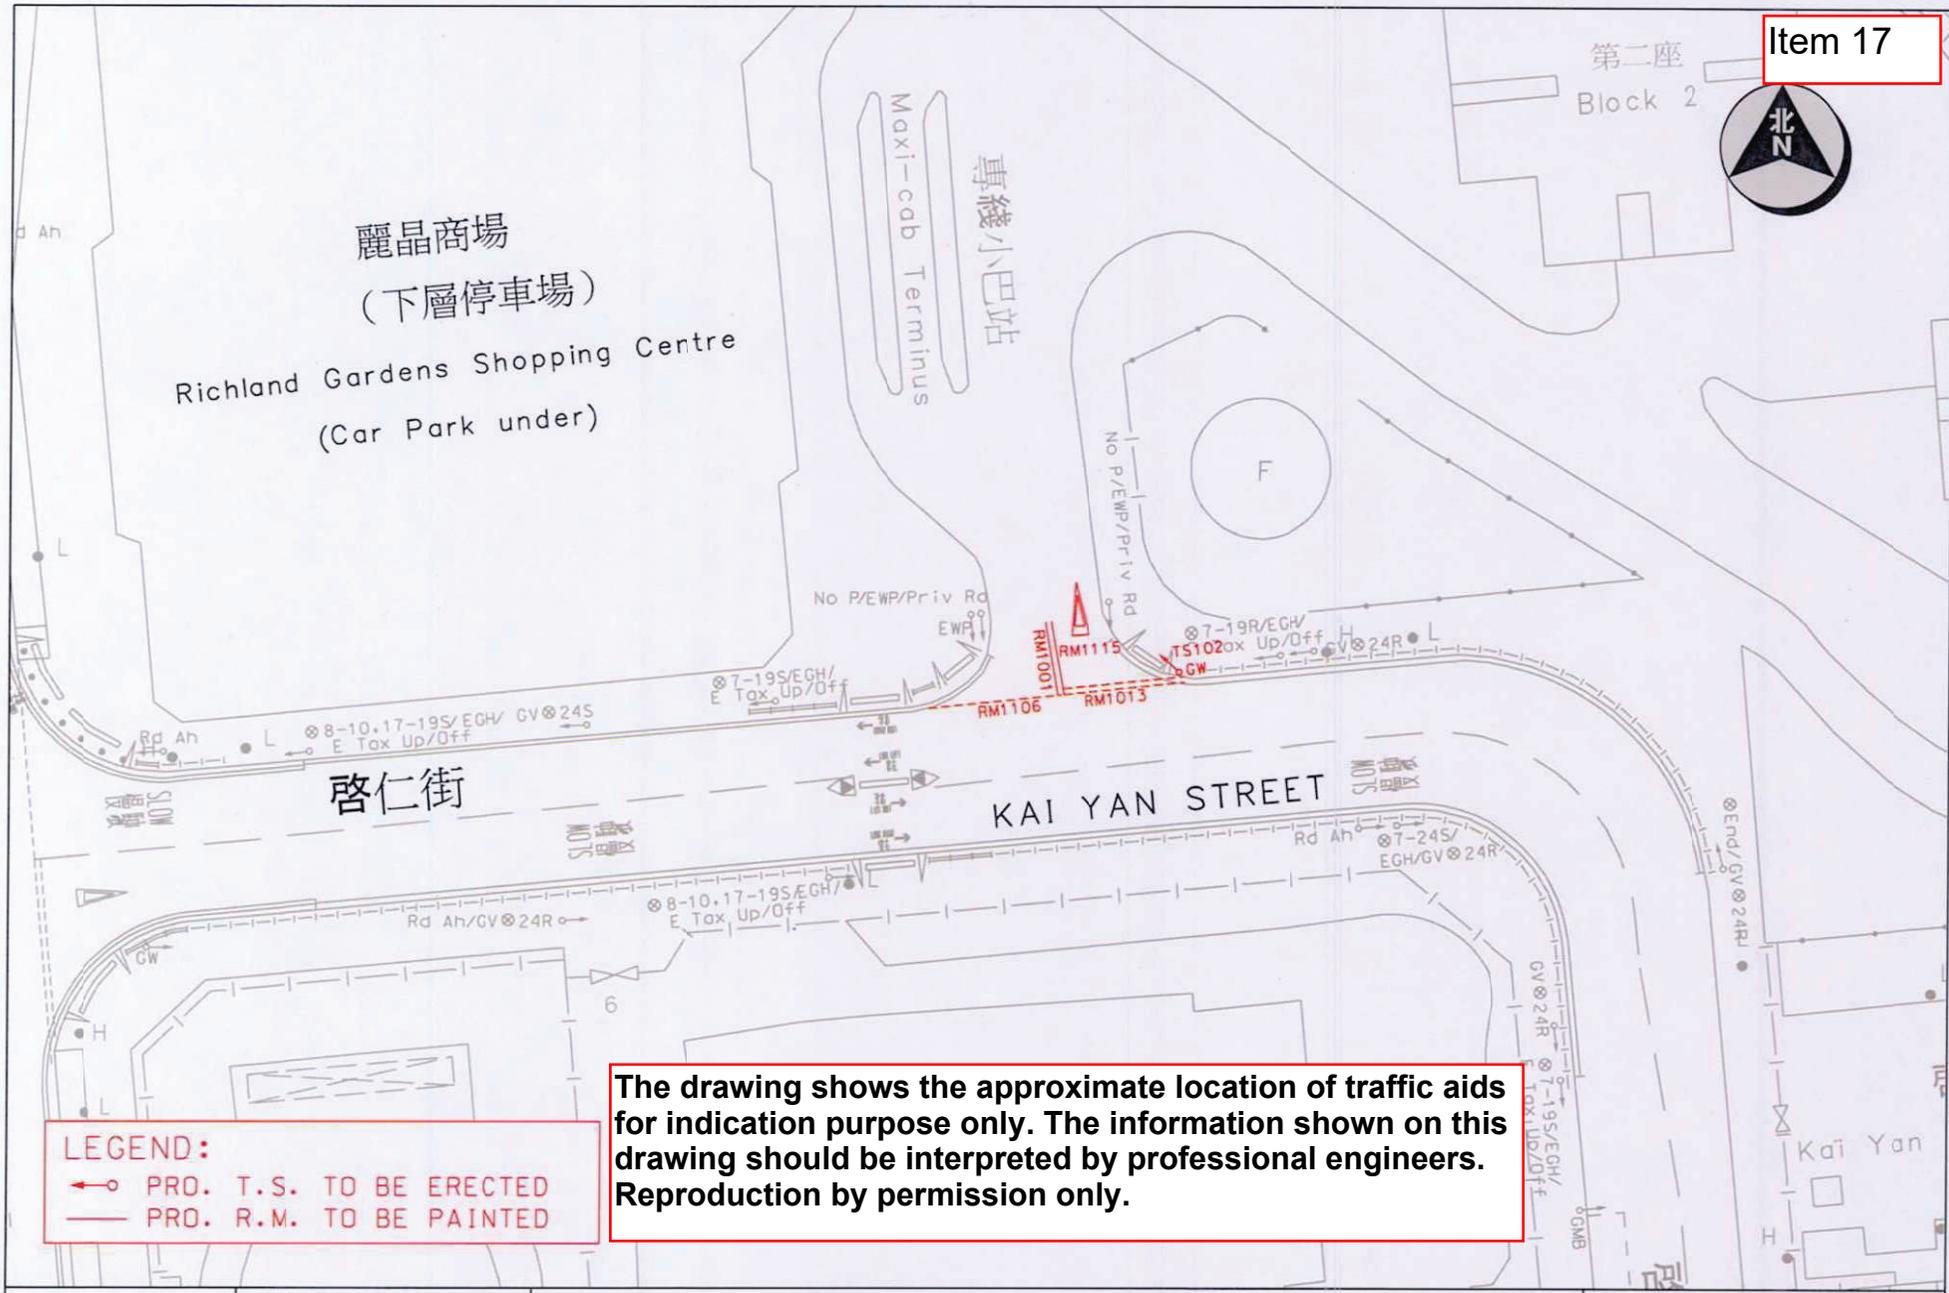

LEGEND:
 ←○ PRO. T.S. TO BE ERRECTED
 — PRO. R.M. TO BE PAINTED

The drawing shows the approximate location of traffic aids for indication purpose only. The information shown on this drawing should be interpreted by professional engineers. Reproduction by permission only.

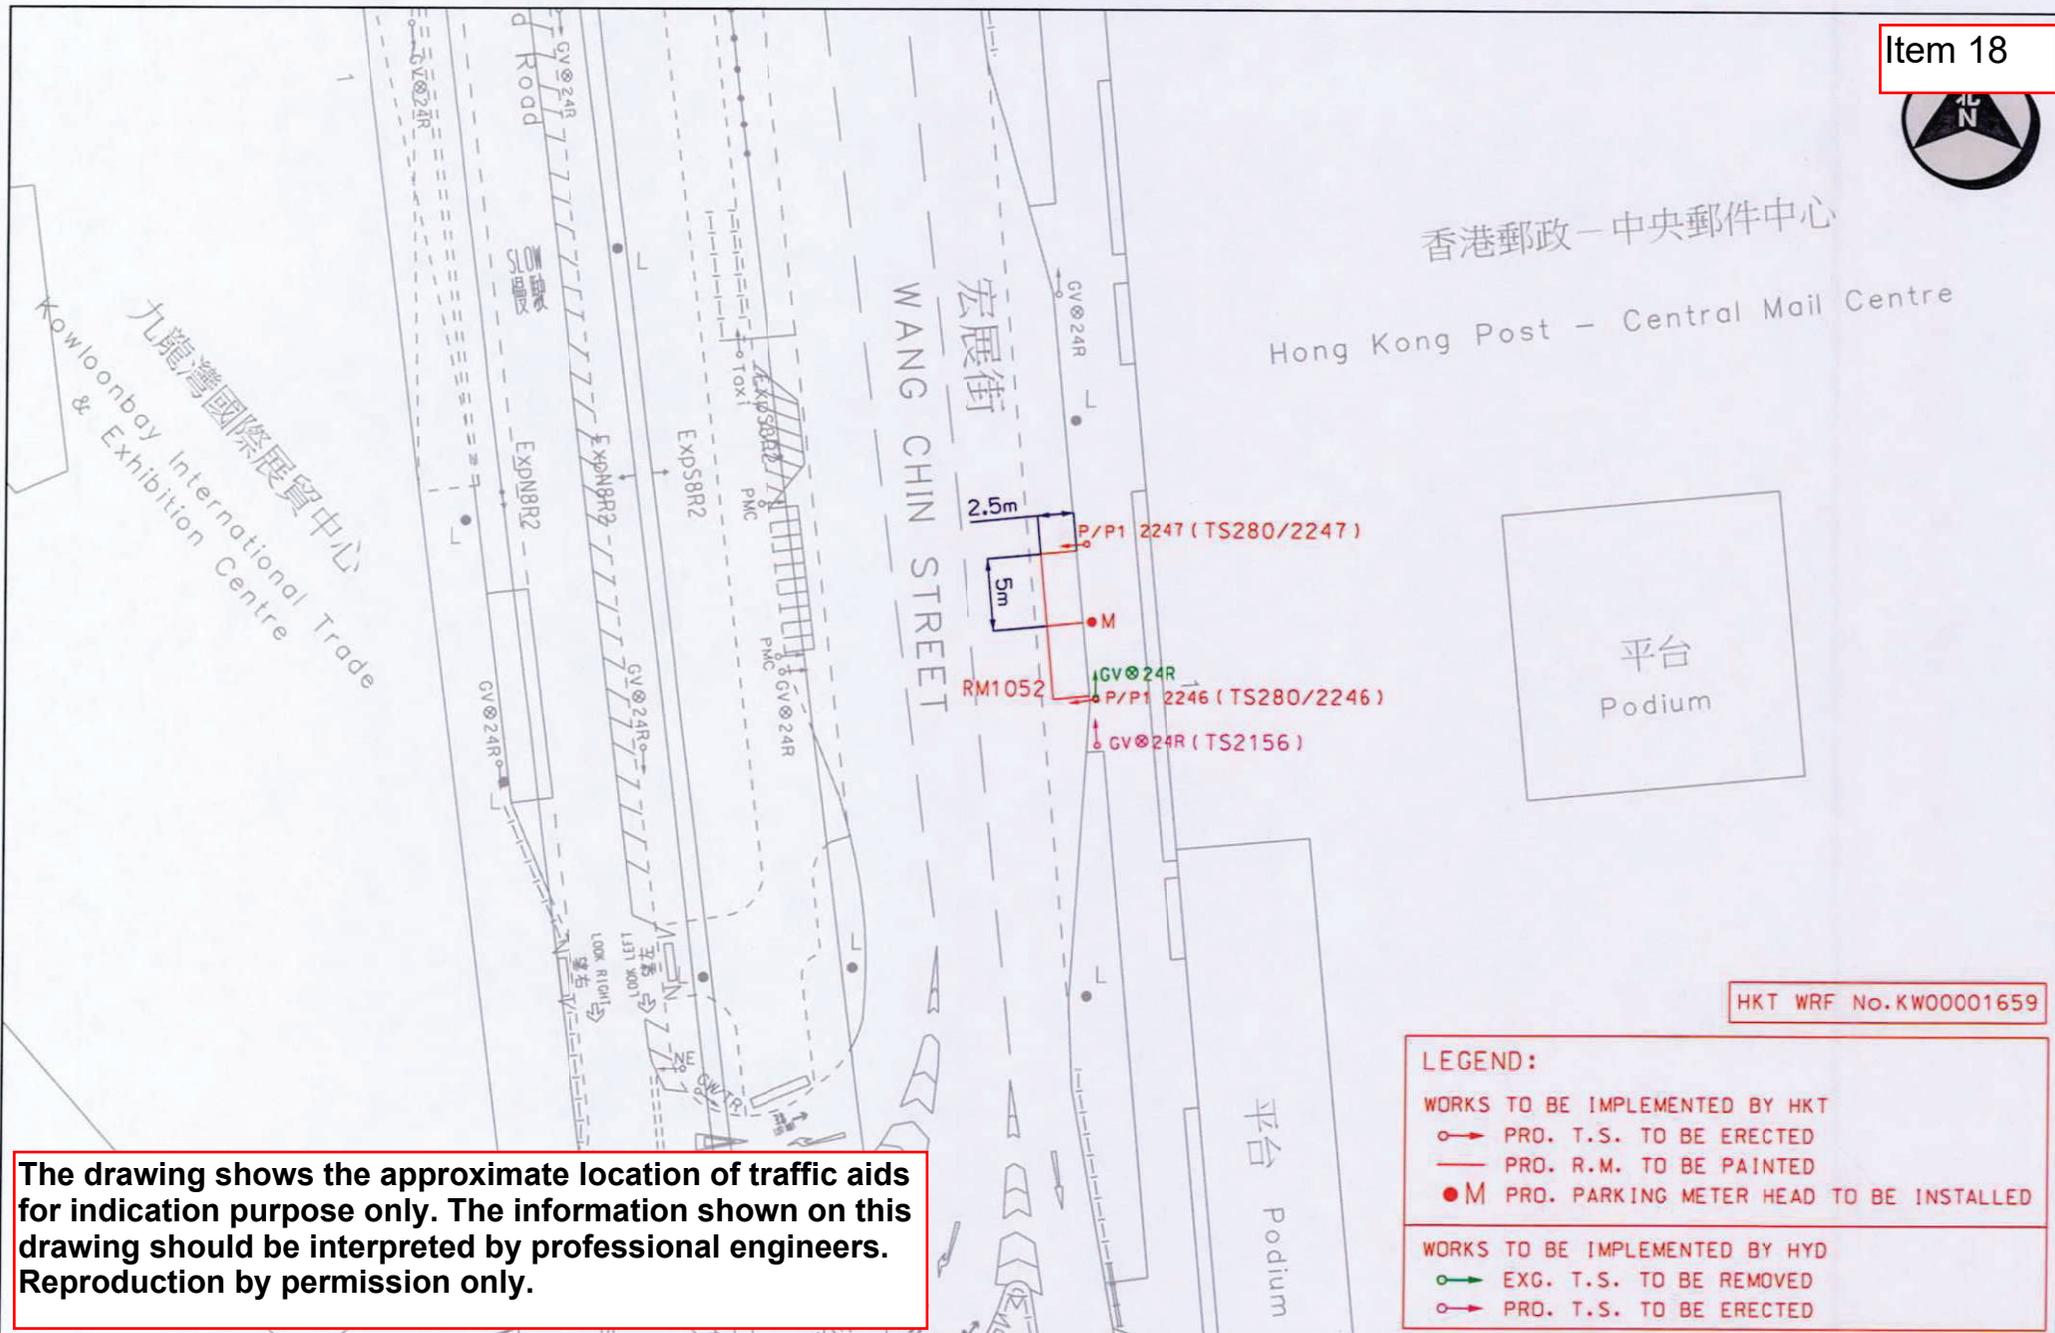

HKT WRF No. KW0001659

LEGEND:

WORKS TO BE IMPLEMENTED BY HKT

- PRO. T.S. TO BE ERECTED
- PRO. R.M. TO BE PAINTED
- PRO. PARKING METER HEAD TO BE INSTALLED

WORKS TO BE IMPLEMENTED BY HYD

- EXG. T.S. TO BE REMOVED
- PRO. T.S. TO BE ERECTED

The drawing shows the approximate location of traffic aids for indication purpose only. The information shown on this drawing should be interpreted by professional engineers. Reproduction by permission only.


 <p>運輸署 Transport Department</p>	<p>TRAFFIC ENGINEERING (KLN.) DIV.</p>	<p>Location: Wang Chin Street near Hong Kong Post - Central Mail Centre</p>			<p>WRF NO. WR/HY/TE/KL/24/01547</p>
		<p>Survey Sheet No.: K11Q12C</p>	<p>Scale: 1:500 (A4)</p>	<p>Drawing No.: K240695.01</p>	<p>Date: 12-07-2024</p>

Item 19

Kai Yip Community Hall
啓業社區會堂

啓邦閣

Kai Pong House

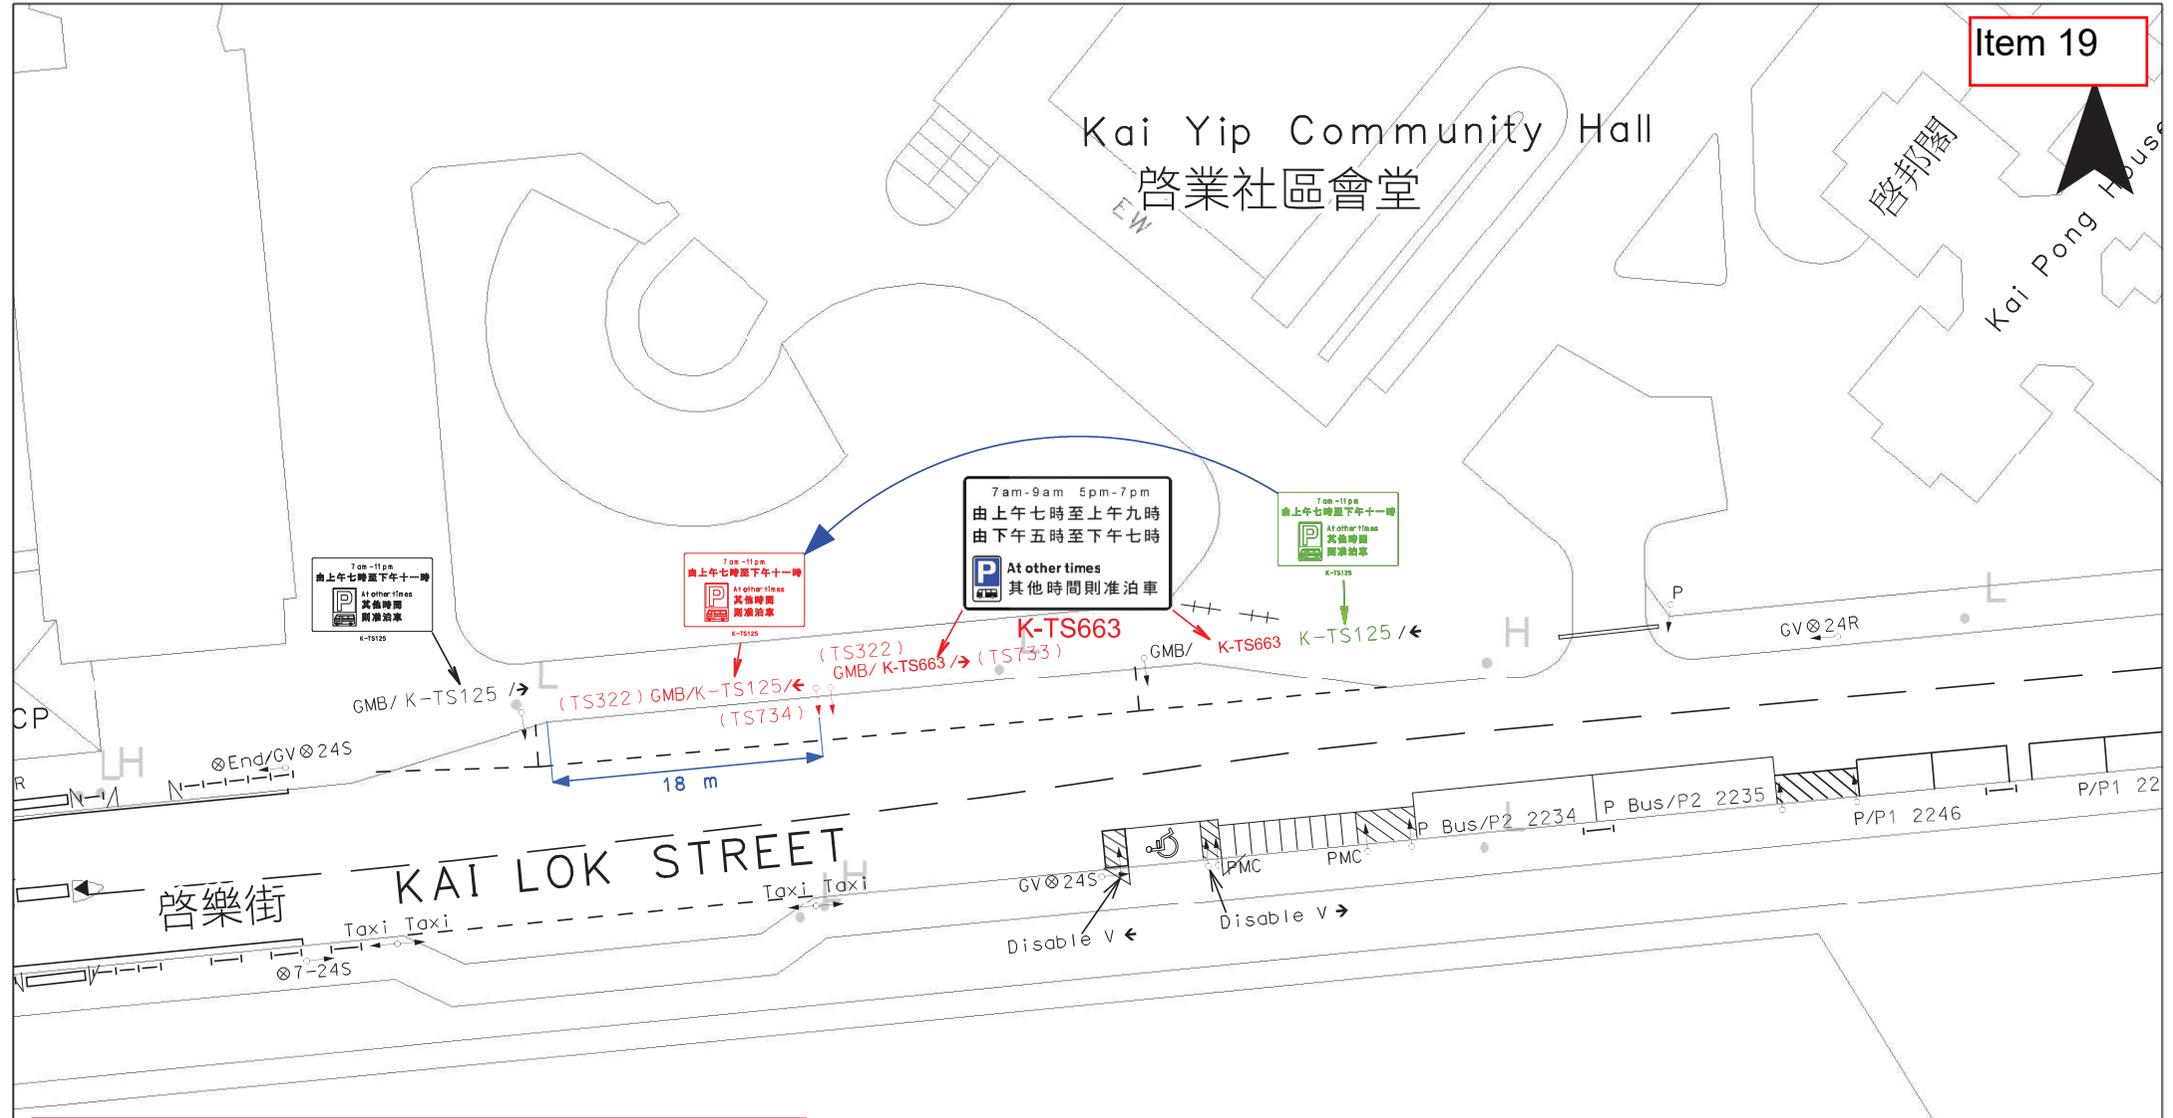

LEGEND:

- PRO. T.S. TO BE ERECTED
- EXG. T.S. TO BE RELOCATED

The drawing shows the approximate location of traffic aids for indication purpose only. The information shown on this drawing should be interpreted by professional engineers. Reproduction by permission only.

WR/CS/TE/KL/24/00218



TRAFFIC ENGINEERING
(KLN) DIV.

Location: Kai Lok Street near Kai Yip Community Hall


Survey Sheet
No. K11Q12C

Scale:
1:500 (A4)

Drawing No.
K240279.01

WRF.NO.
WR/HY/TE/KL/24/01419

Date: 27.03.2024

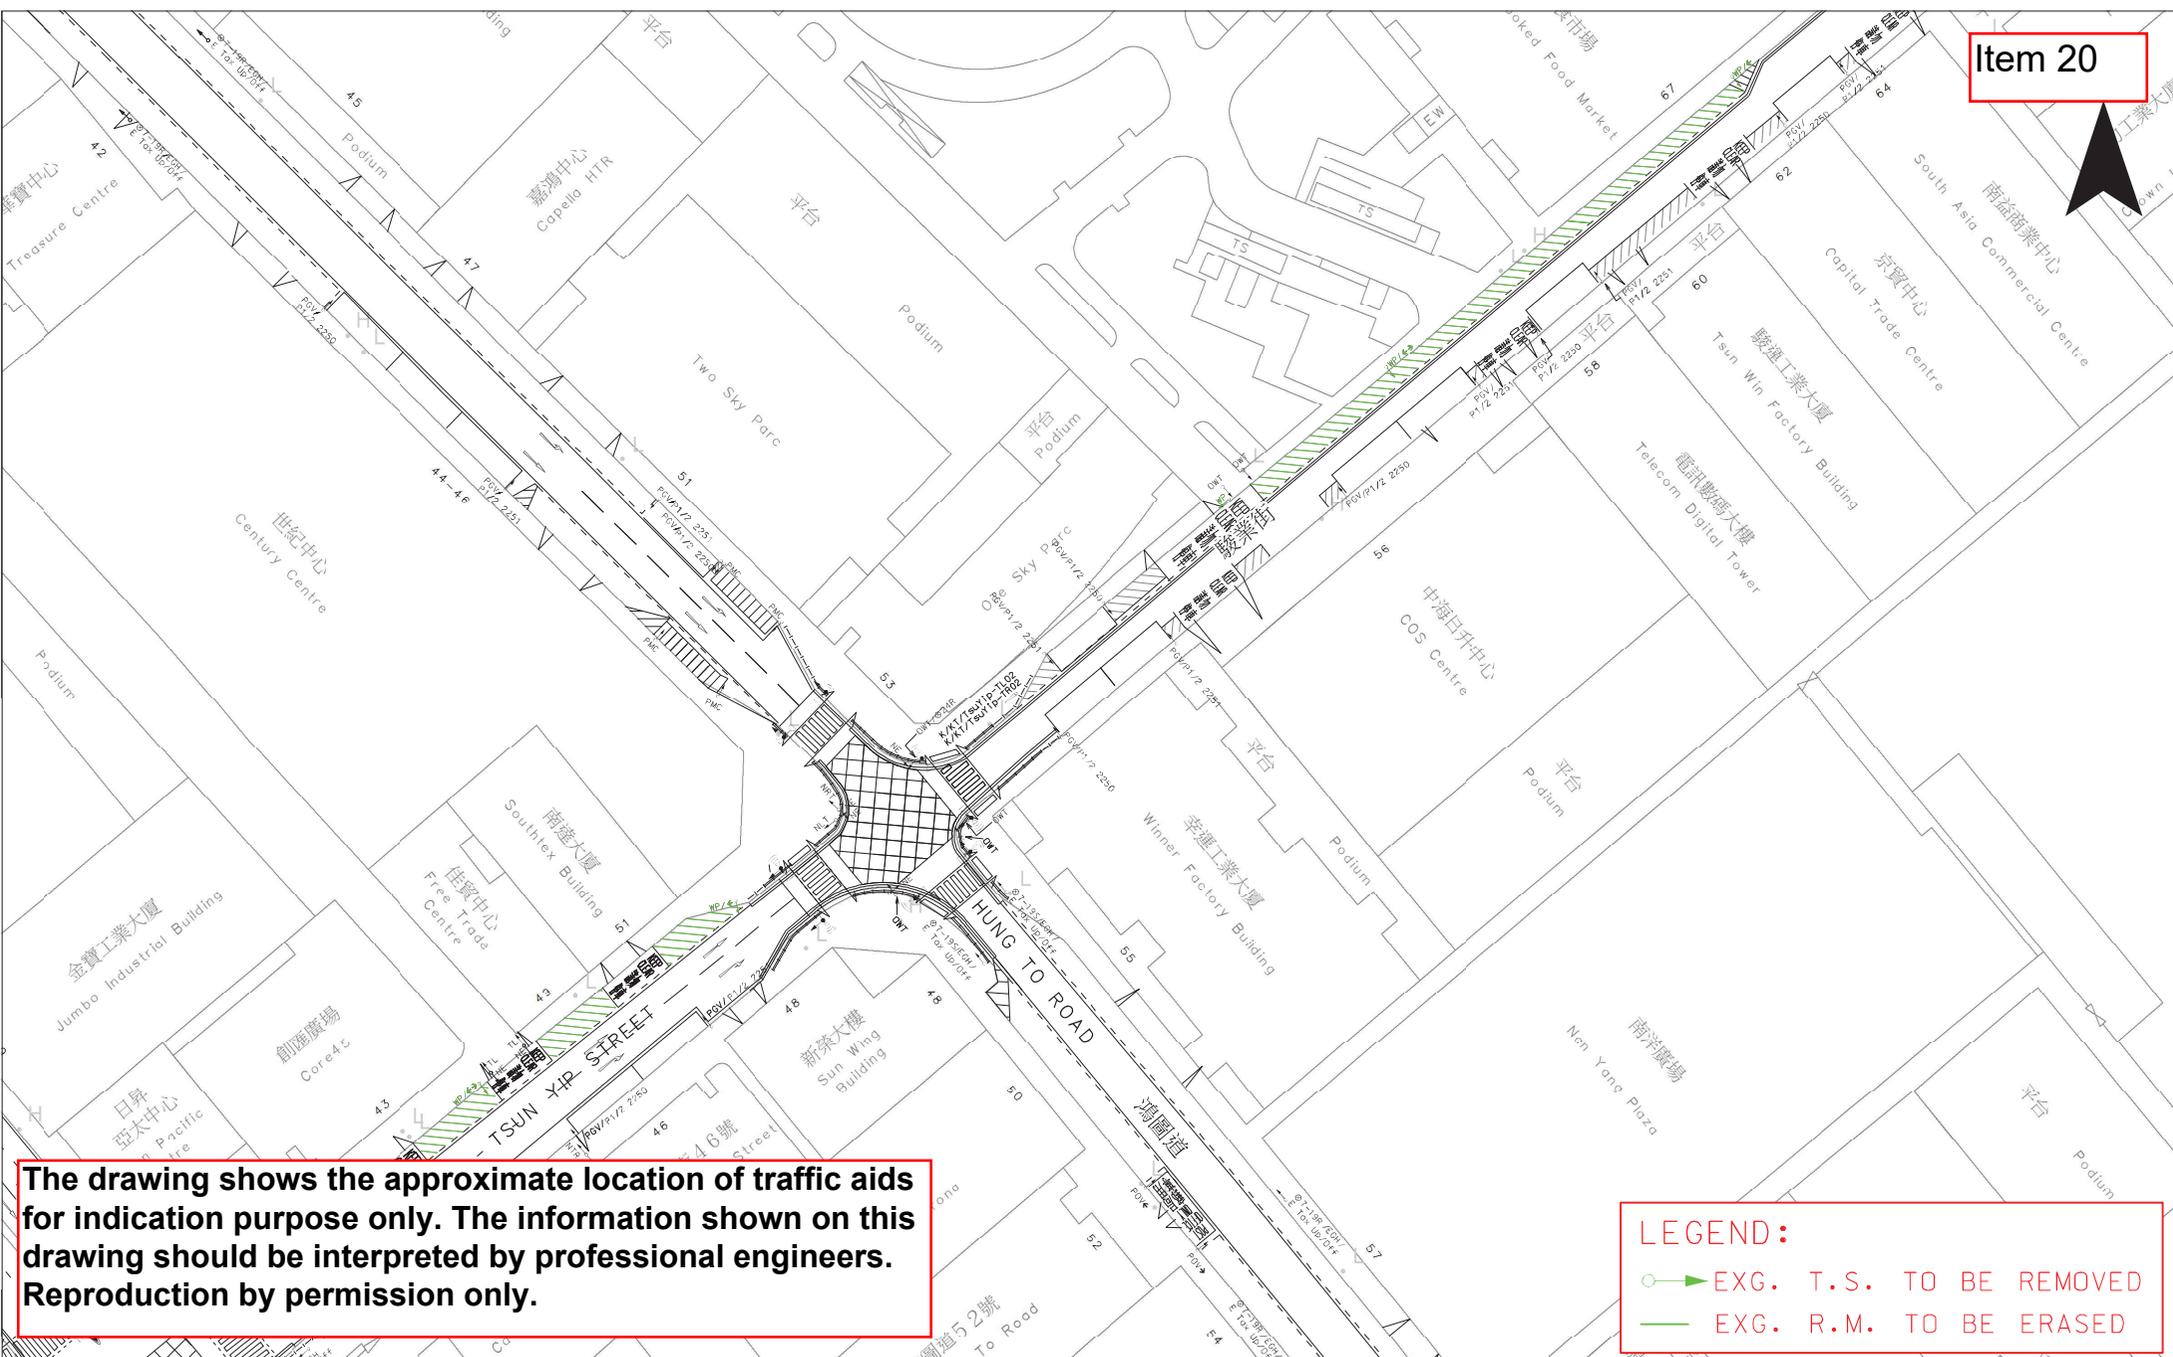

The drawing shows the approximate location of traffic aids for indication purpose only. The information shown on this drawing should be interpreted by professional engineers. Reproduction by permission only.

LEGEND:
 EXG. T.S. TO BE REMOVED
 EXG. R.M. TO BE ERASED




TRAFFIC ENGINEERING
(KLN) DIV.

Location: Tsun Yip Street near Hung To Road
Survey Sheet No. K11Q23A
Scale: 1:700 (A3)
Drawing No. K240186.01

WRF.NO.
WR/HY/TE/KL/24/00459
Date: 07.03.2024

Item 20

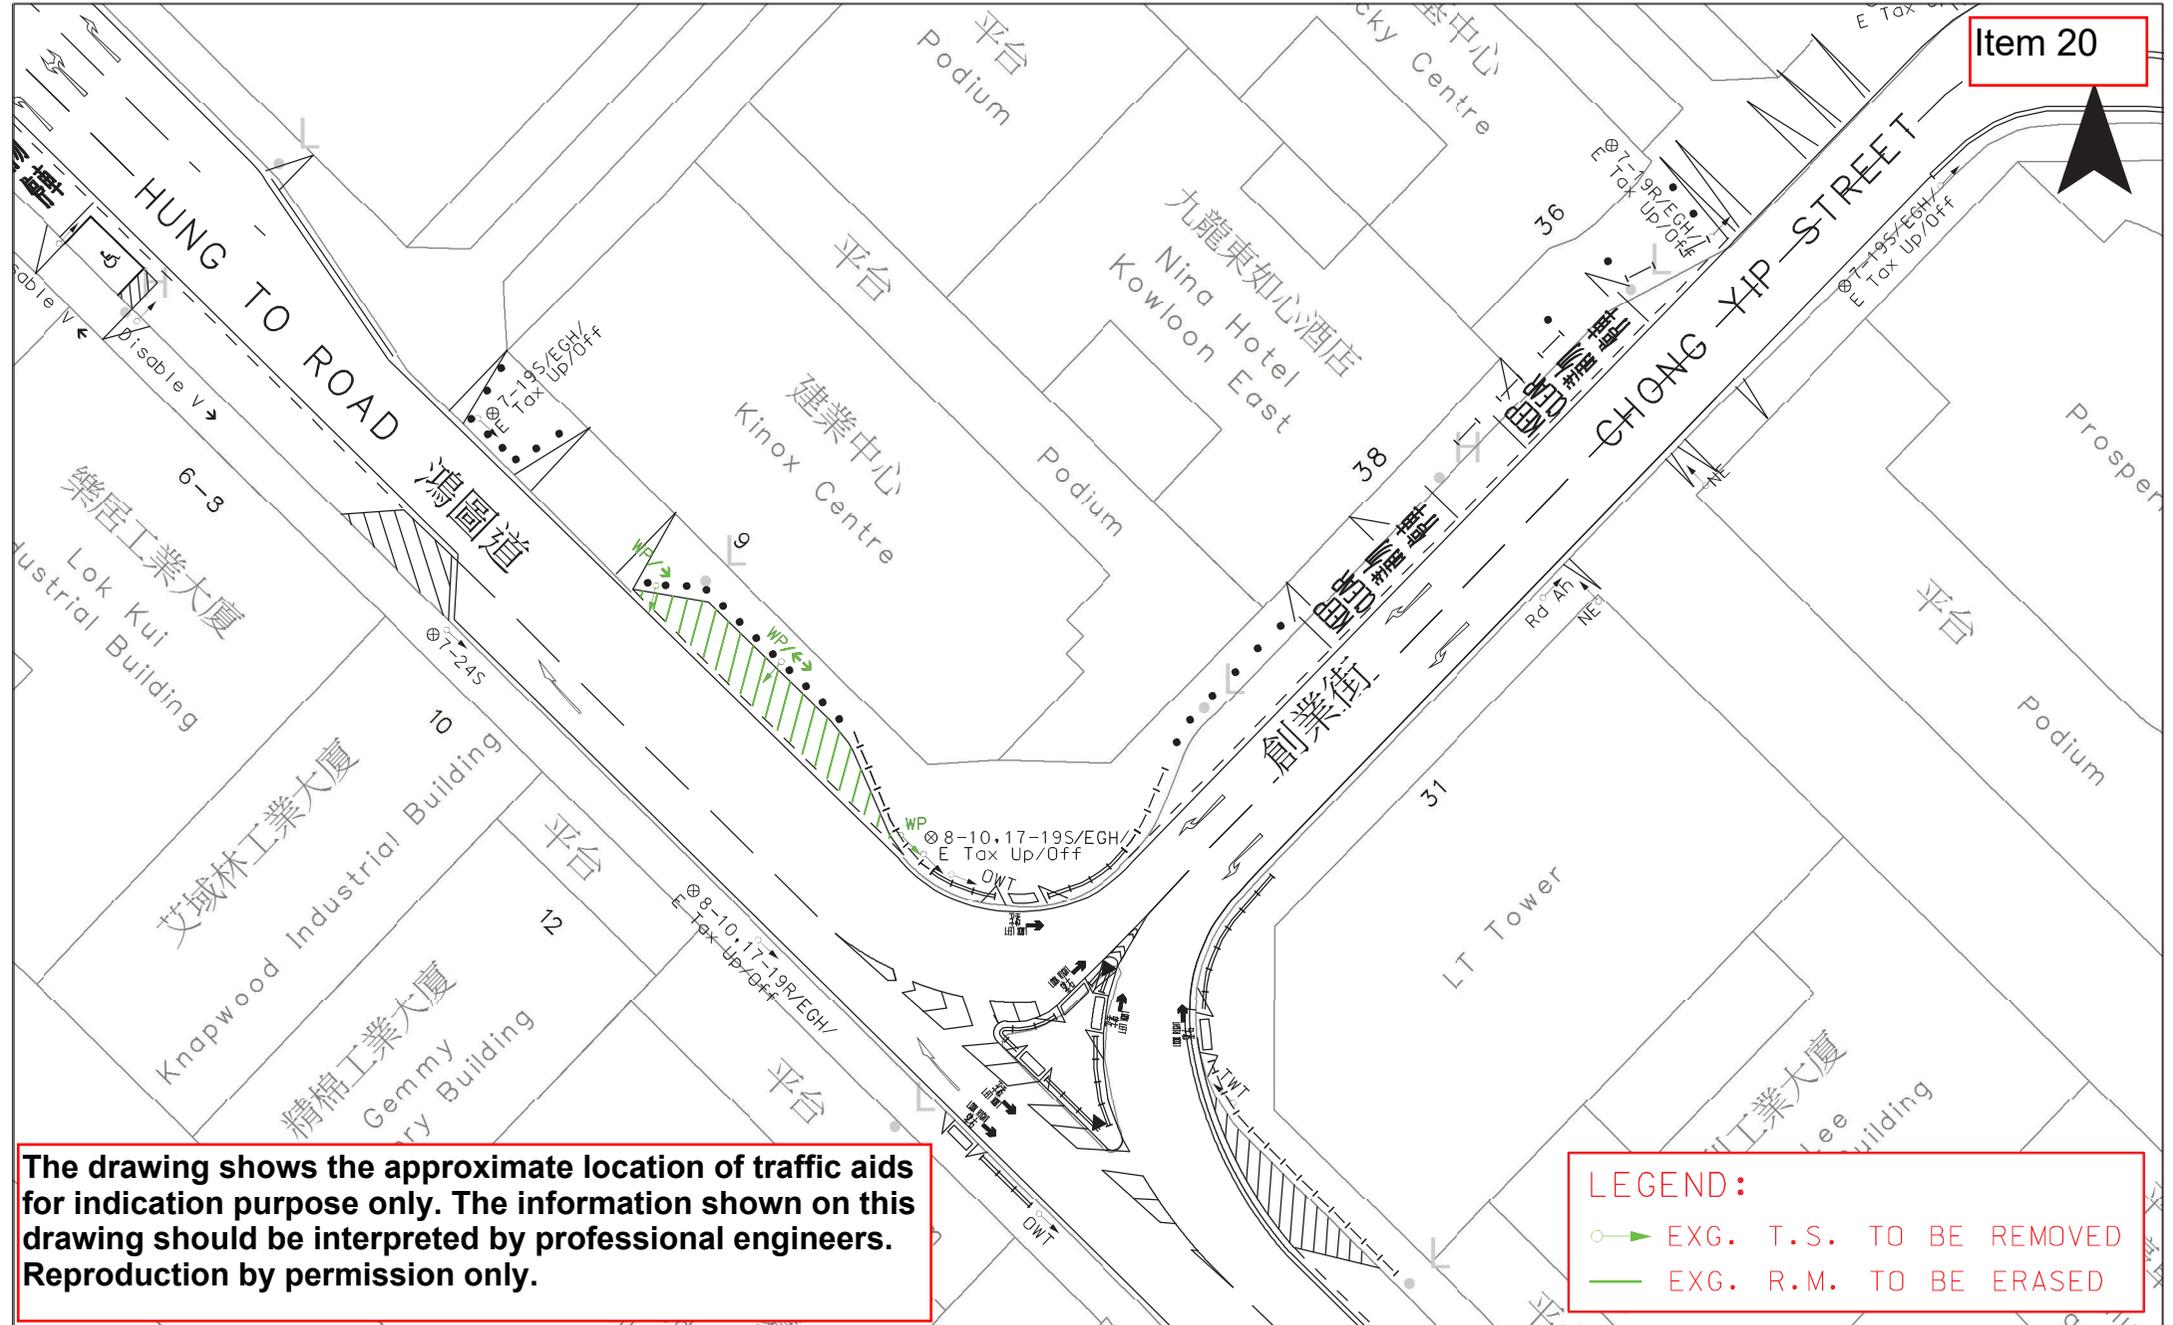


The drawing shows the approximate location of traffic aids for indication purpose only. The information shown on this drawing should be interpreted by professional engineers. Reproduction by permission only.

LEGEND:
 ○➔ EXG. T.S. TO BE REMOVED
 — EXG. R.M. TO BE ERASED

 運輸署 Transport Department	TRAFFIC ENGINEERING (KLN) DIV.	Location: Hung To Road near Chong Yip Street			WRF.NO. WR/HY/TE/KL/24/00459
		Survey Sheet No. K11Q18C	Scale: 1:500 (A4)	Drawing No. K240187.01	Date: 07.03.2024

Item 21

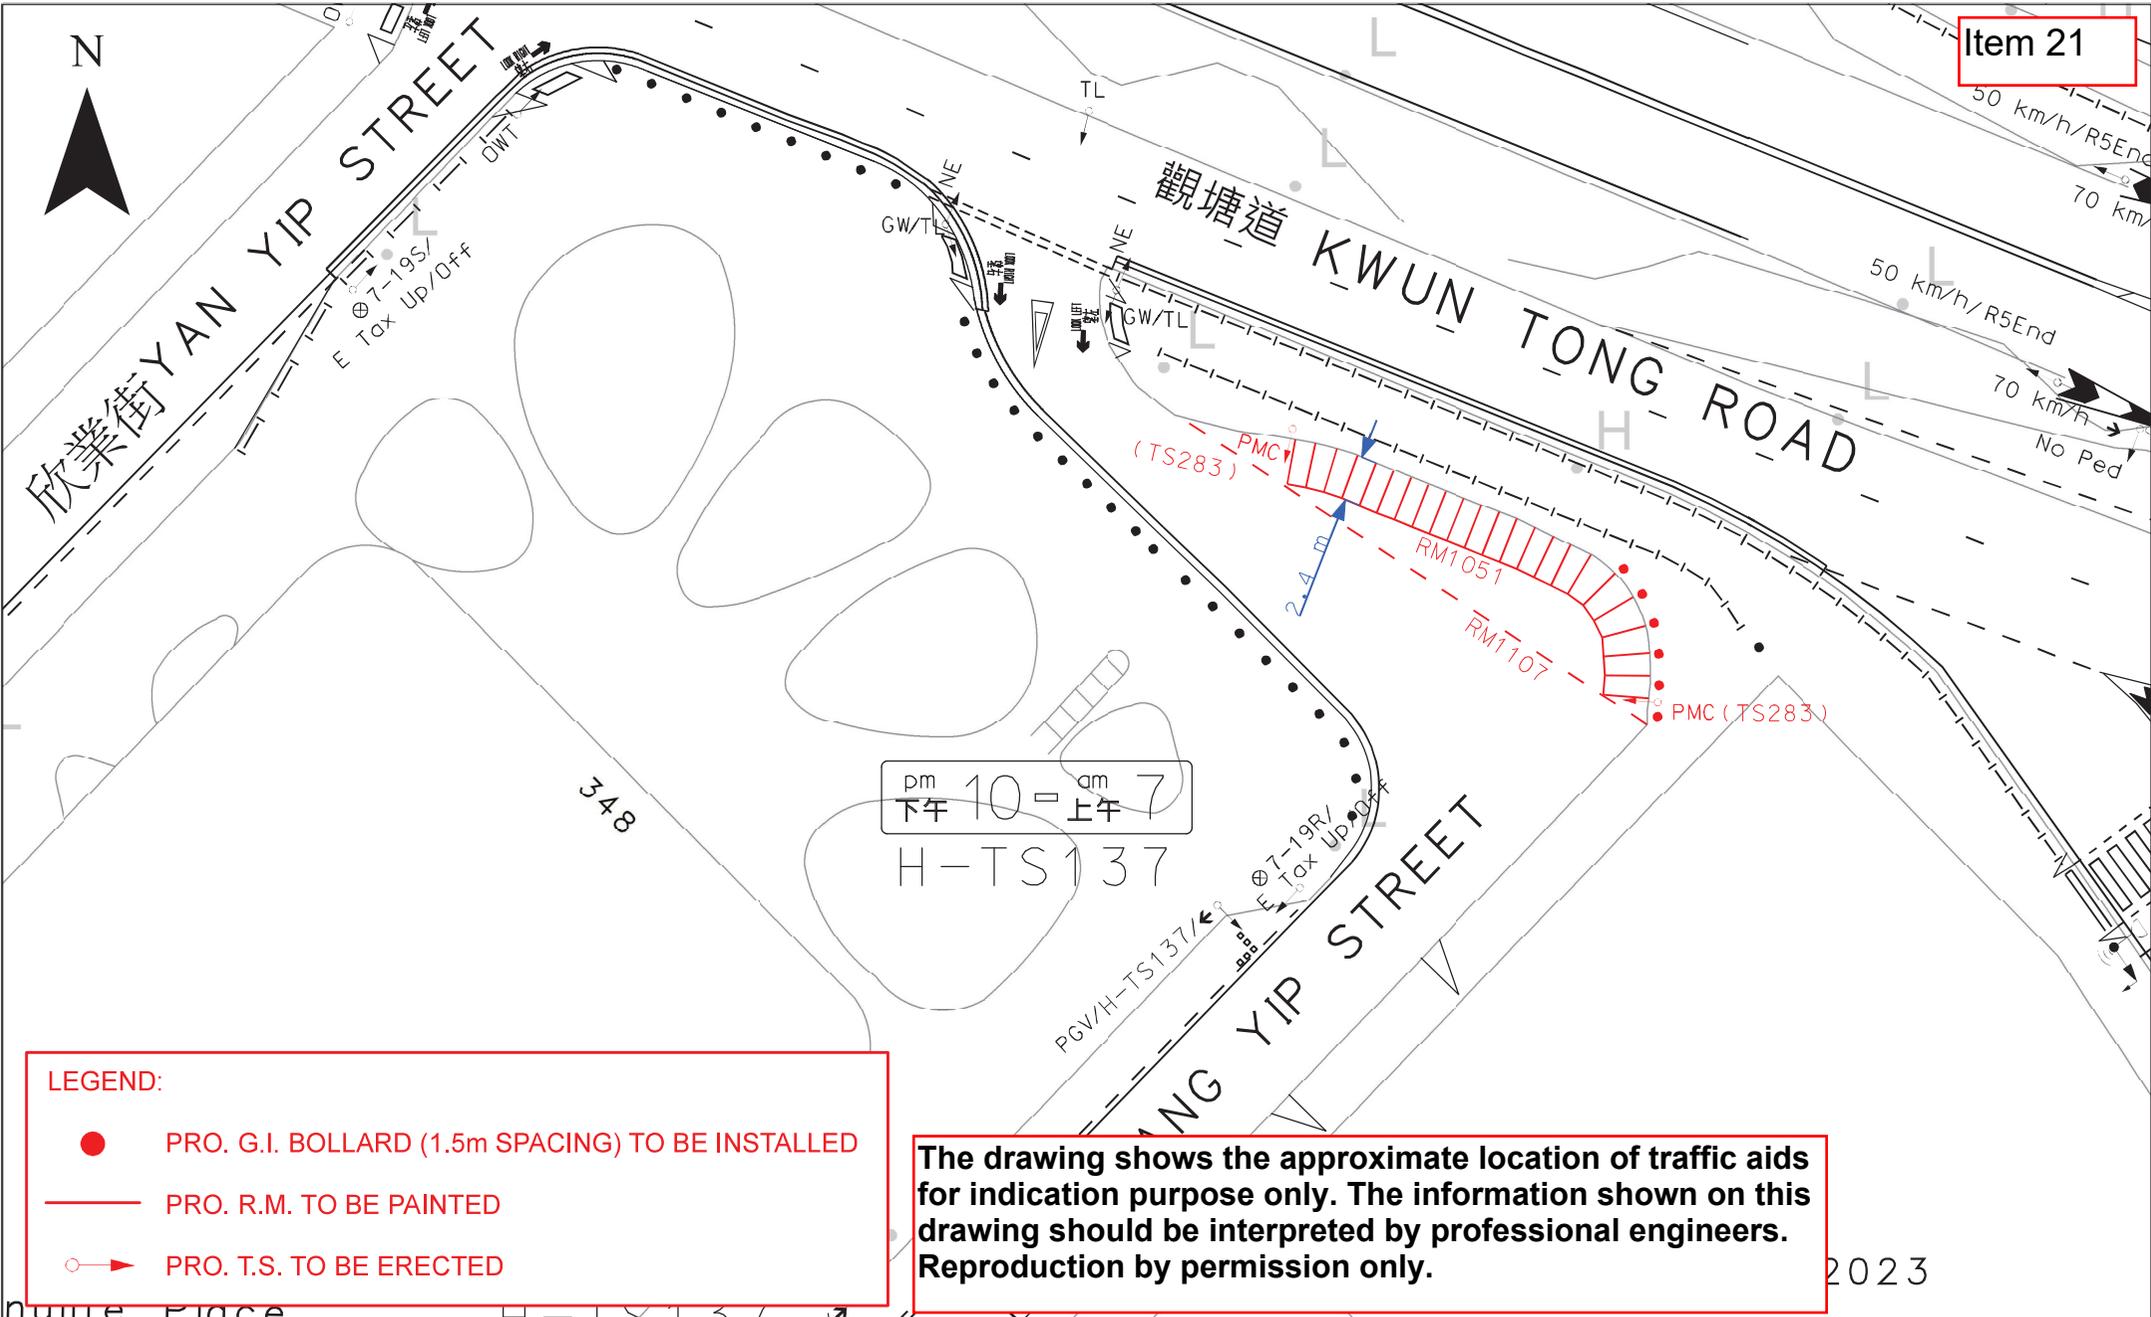


- LEGEND:**
- PRO. G.I. BOLLARD (1.5m SPACING) TO BE INSTALLED
 - PRO. R.M. TO BE PAINTED
 - ➔ PRO. T.S. TO BE ERECTED

The drawing shows the approximate location of traffic aids for indication purpose only. The information shown on this drawing should be interpreted by professional engineers. Reproduction by permission only.

2023

 <p>運輸署 Transport Department</p>	<p>TRAFFIC ENGINEERING (KLN.) DIV.</p>	<p>Location: Hang Yip Street near Kwun Tong Road</p>			<p>WRF.NO. WR/HY/TE/KL/24/00476</p>
		<p>Survey Sheet No. K11Q17D</p>	<p>Scale: 1:400 (A4)</p>	<p>Drawing No. K230914.01A</p>	<p>Date: 08.04.2024</p>

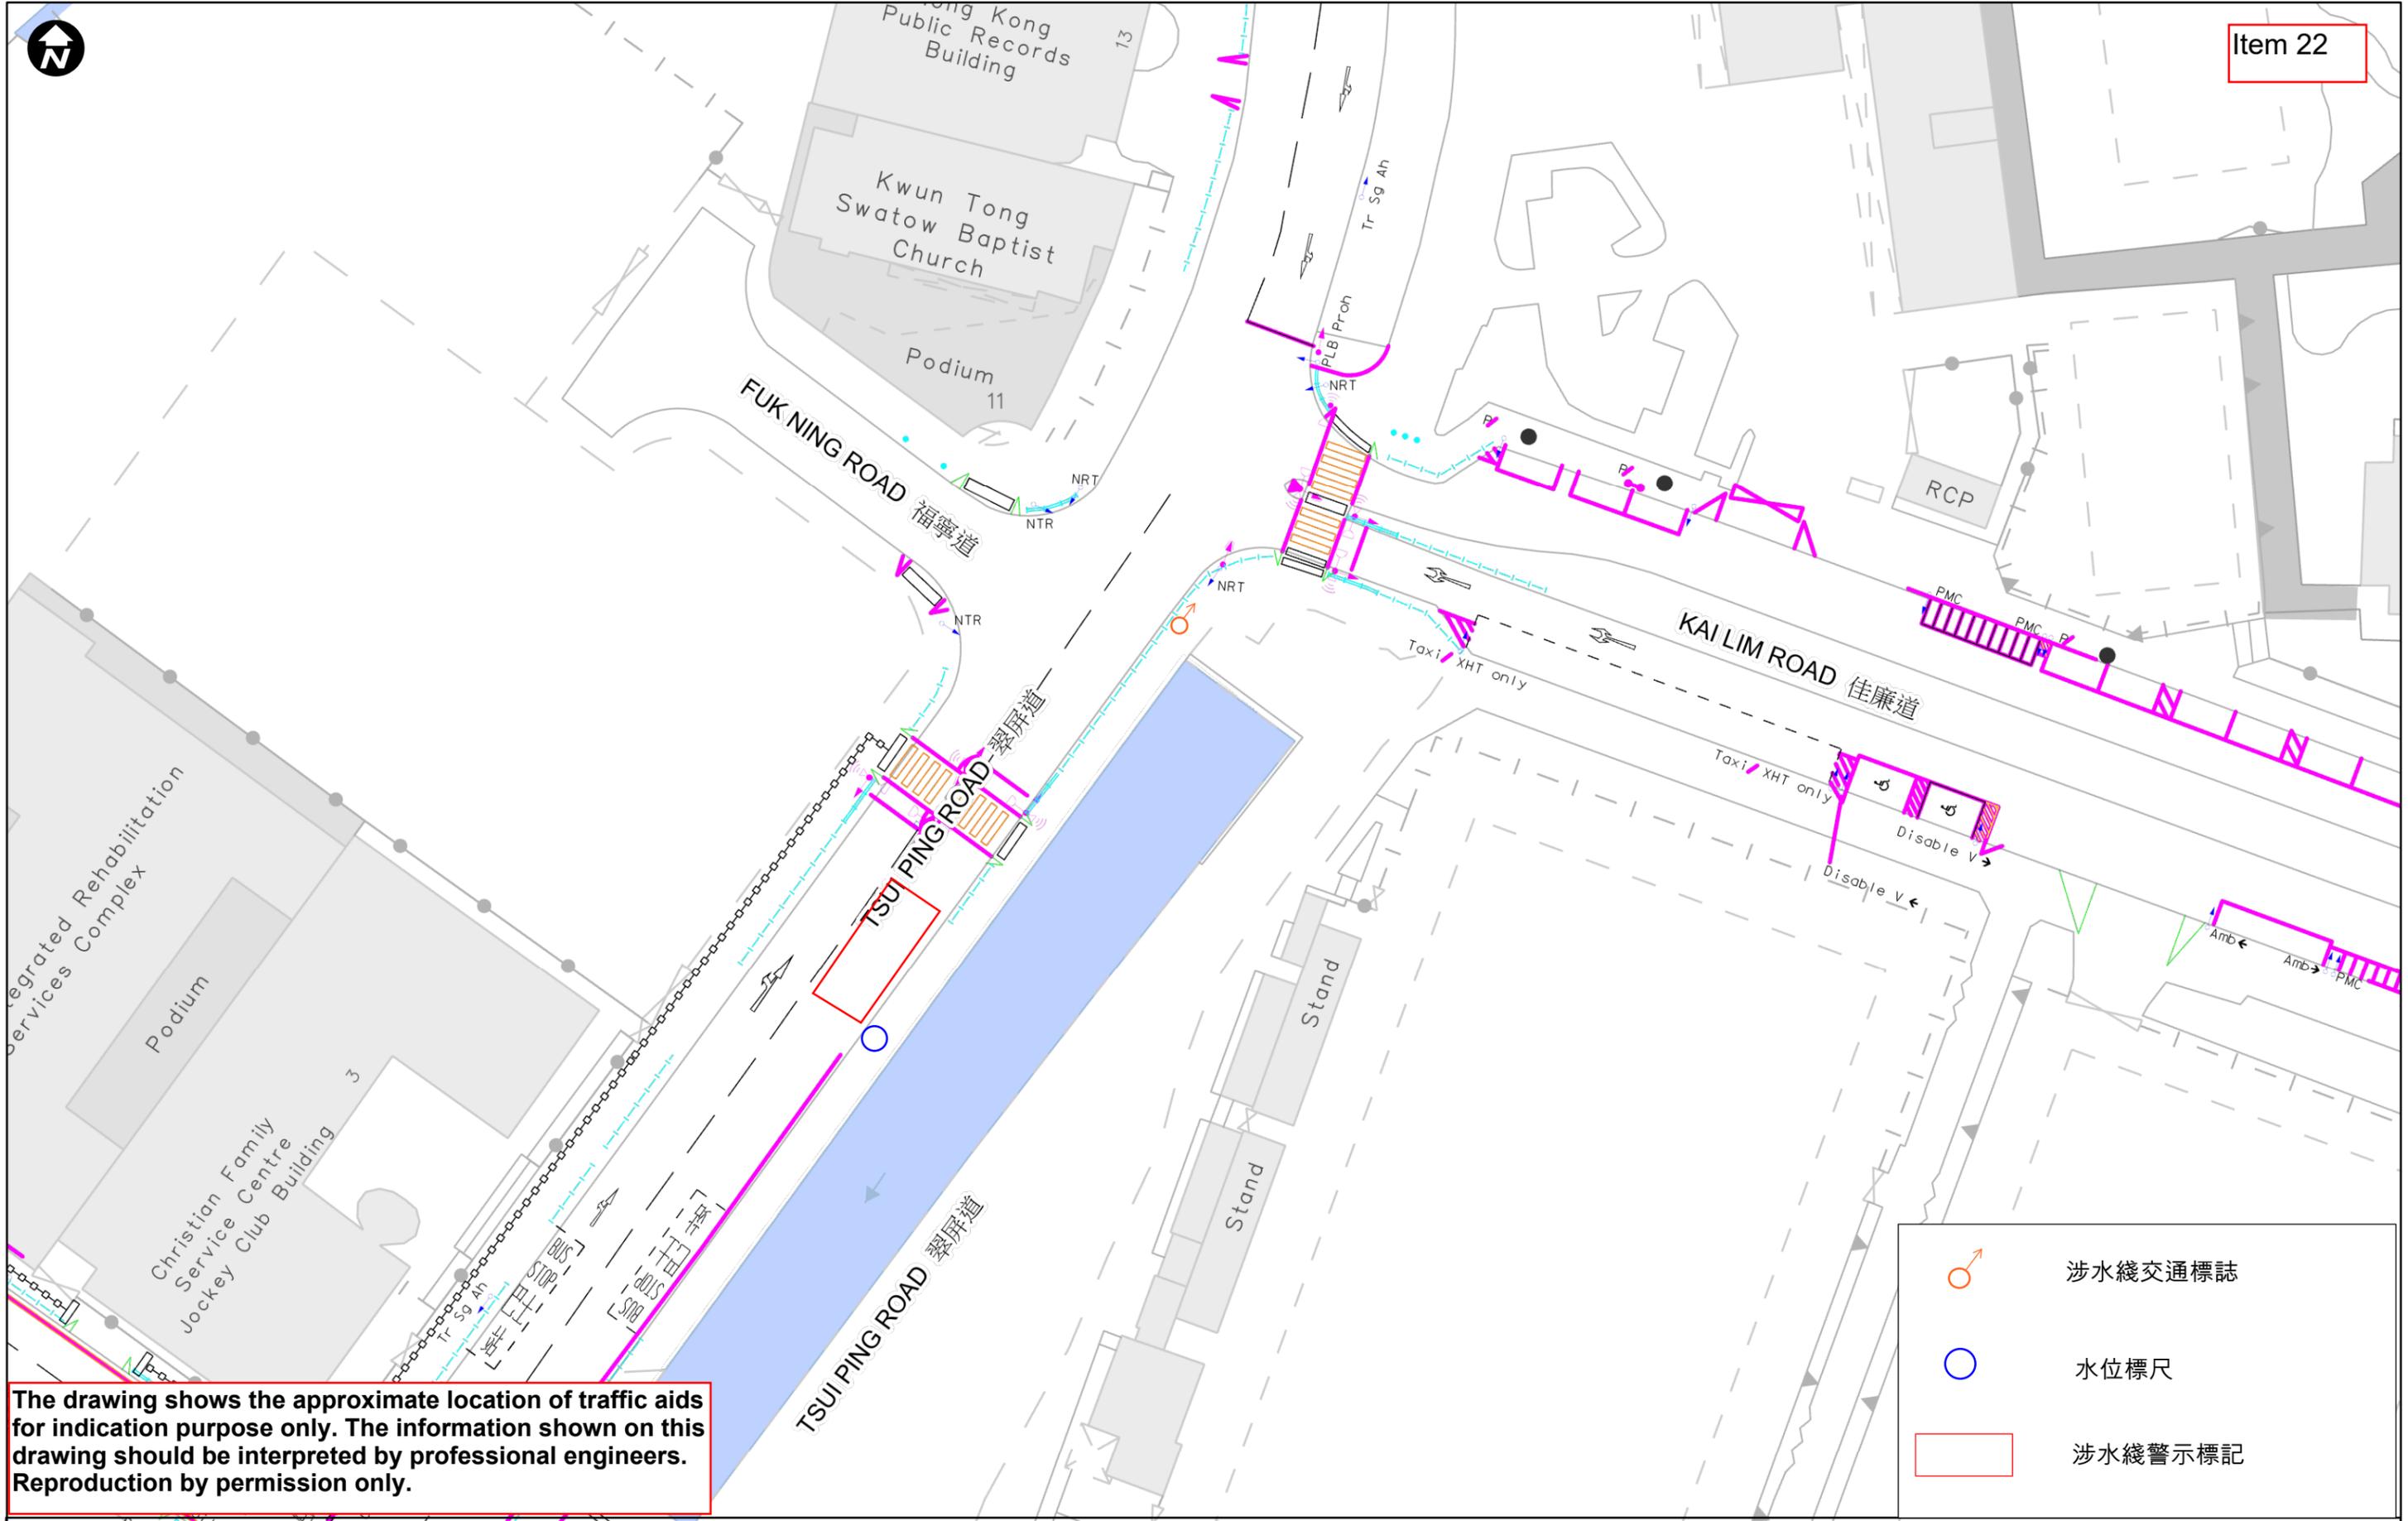


The drawing shows the approximate location of traffic aids for indication purpose only. The information shown on this drawing should be interpreted by professional engineers. Reproduction by permission only.



IMS WebMap

This plan is generated by the Intranet Mapping System of the Highways Department for internal use only
Date of Creation: May 2, 2025

WR/HY/TE/KL/24/00601

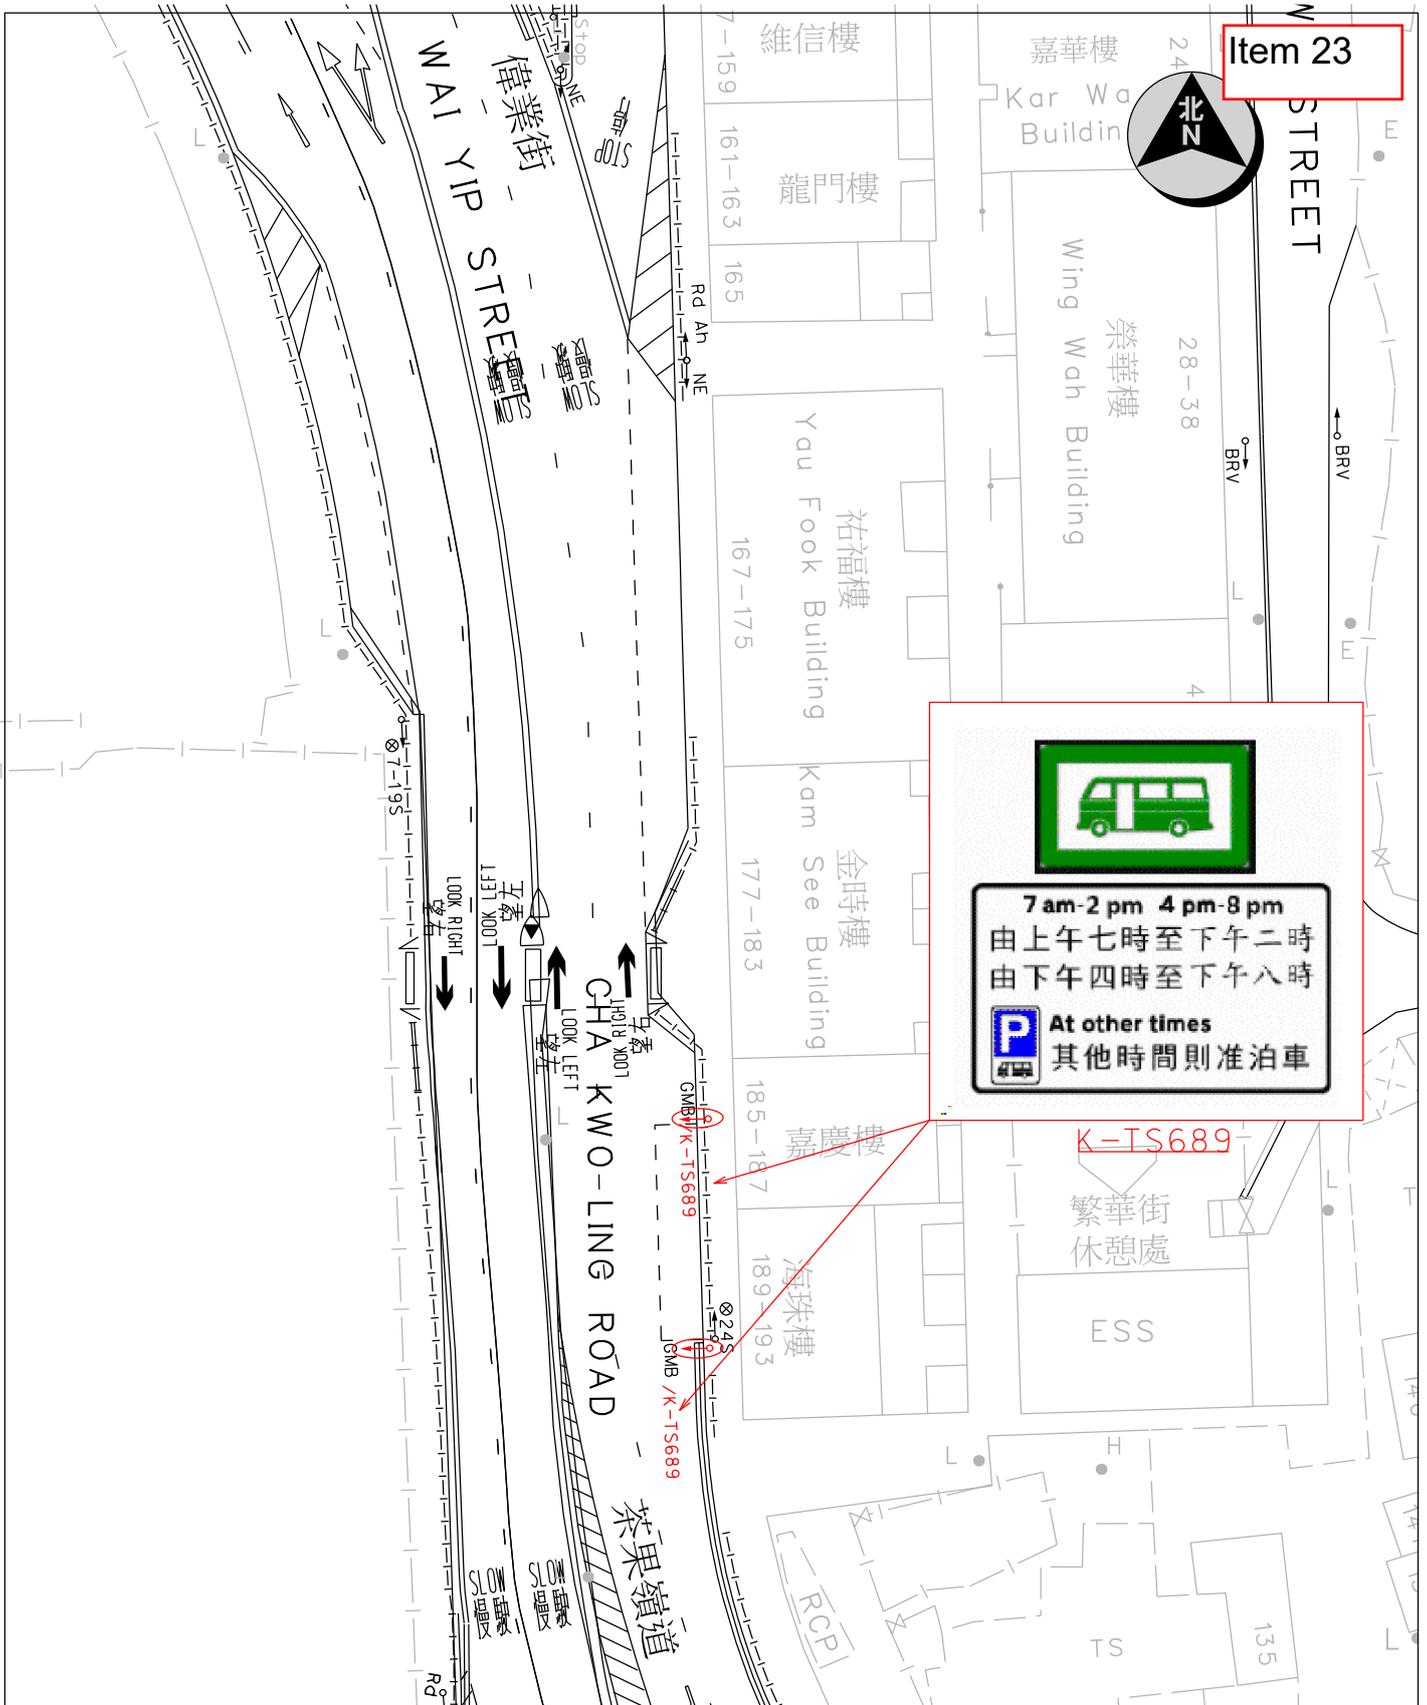

The drawing shows the approximate location of traffic aids for indication purpose only. The information shown on this drawing should be interpreted by professional engineers. Reproduction by permission only.

LEGEND:
 EXG. T.S. TO BE MODIFIED

Location : Cha Kwo Ling Road near near Wai Yip Street		Survey Sheet No. K11Q23D	Scale 1 : 500 (A4)
 運輸署 Transport Department	TRAFFIC ENGINEERING (KLN.) DIV.	WRF NO. WR/HY/TE/KL/24/01829	Drawing No. K241023.01
			Date 09-10-2024



Yung Fung Shee Memorial Centre
Pamela Youde Polyclinic

容鳳書紀念中心 尤德夫人分科診療所



7 am-2 pm 4 pm-8 pm
由上午七時至下午二時
由下午四時至下午八時

P At other times
其他時間則准泊車

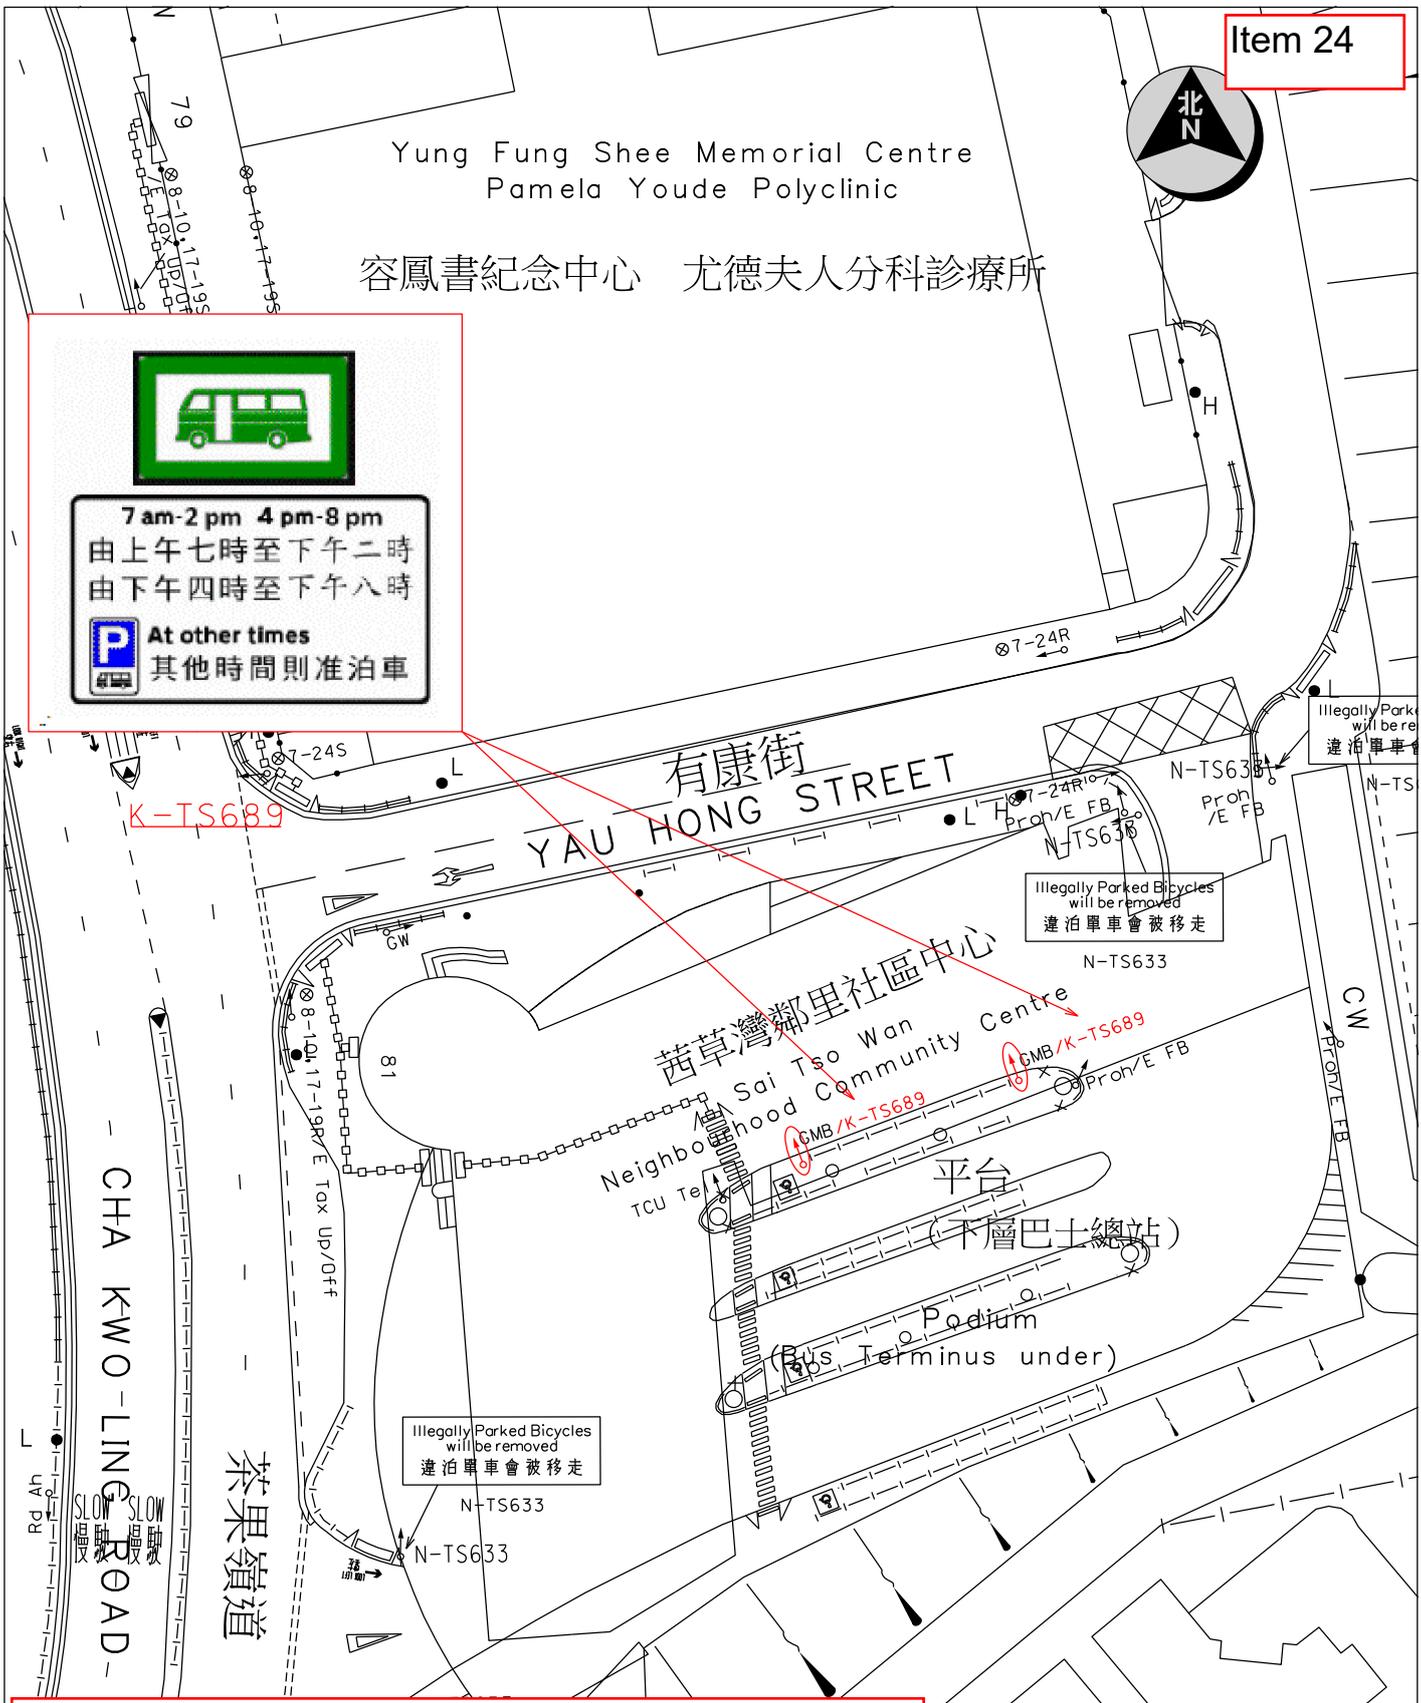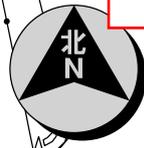


The drawing shows the approximate location of traffic aids for indication purpose only. The information shown on this drawing should be interpreted by professional engineers. Reproduction by permission only.

LEGEND:

 EXG. T.S. TO BE MODIFIED

Location : Laguna City PTI		Survey Sheet No. K11Q23B	Scale 1 : 500 (A4)
 運輸署 Transport Department	TRAFFIC ENGINEERING (KLN.) DIV.	WRF NO. WR/HY/TE/KL/24/01830	Drawing No. K241024.01
			Date 09-10-2024

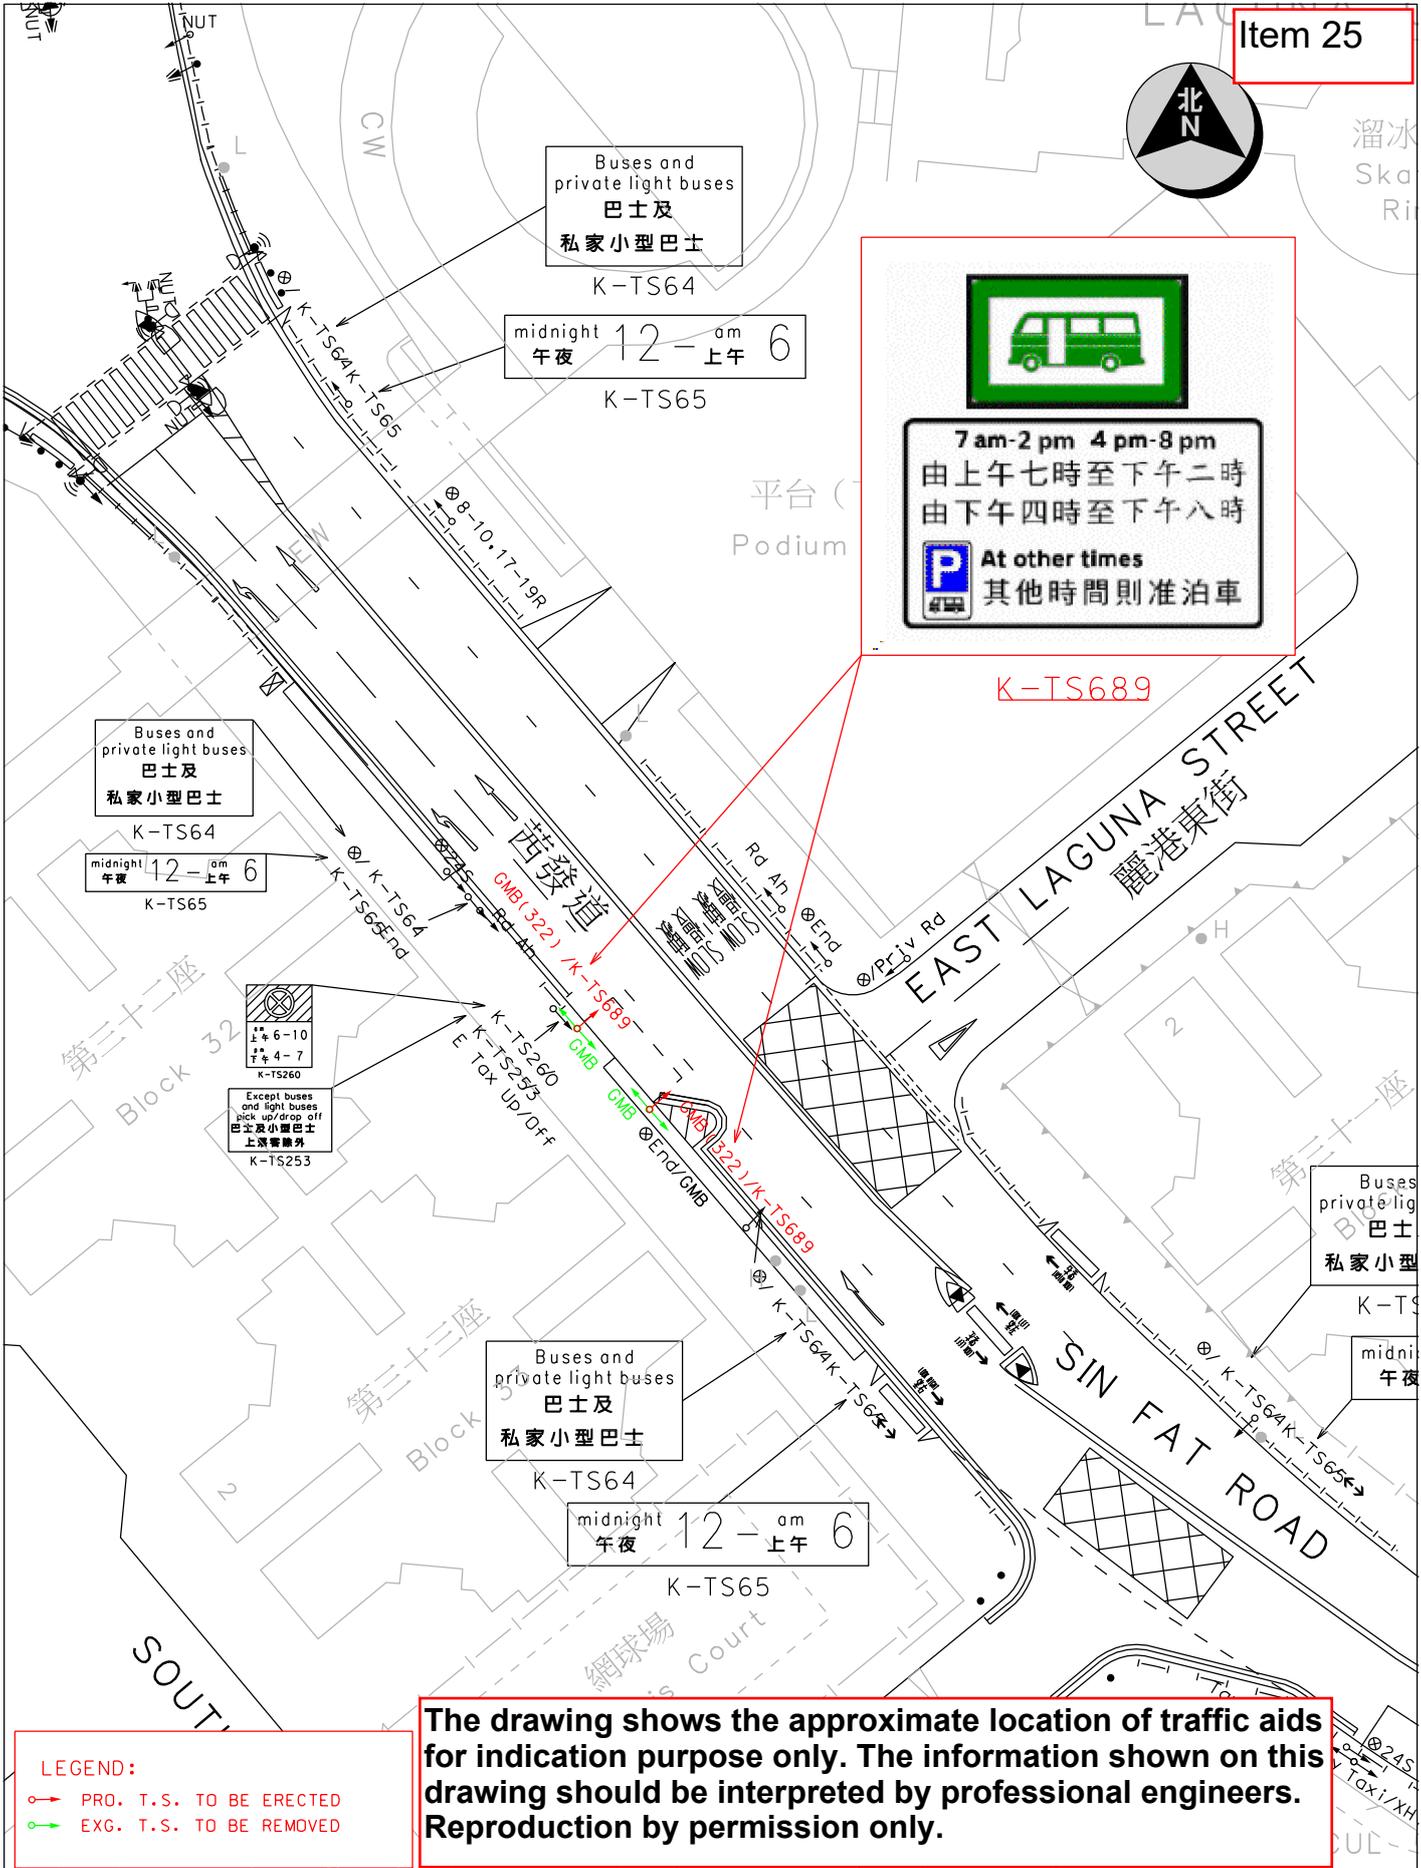


The drawing shows the approximate location of traffic aids for indication purpose only. The information shown on this drawing should be interpreted by professional engineers. Reproduction by permission only.

LEGEND:
 → PRO. T.S. TO BE ERCTED
 → EXG. T.S. TO BE REMOVED


Location : Sin Fat Road near near East Laguna Street		Survey Sheet No. K11Q23B	Scale 1 : 500 (A4)
 運輸署 Transport Department	TRAFFIC ENGINEERING (KLN.) DIV.	WRF NO. WR/HY/TE/KL/24/01831	Drawing No. K241027.01
			Date 09-10-2024

Item 26

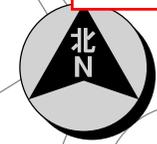

觀塘官立小學 (秀明道)

Kwun Tong Government Primary School
(Sau Ming Road)

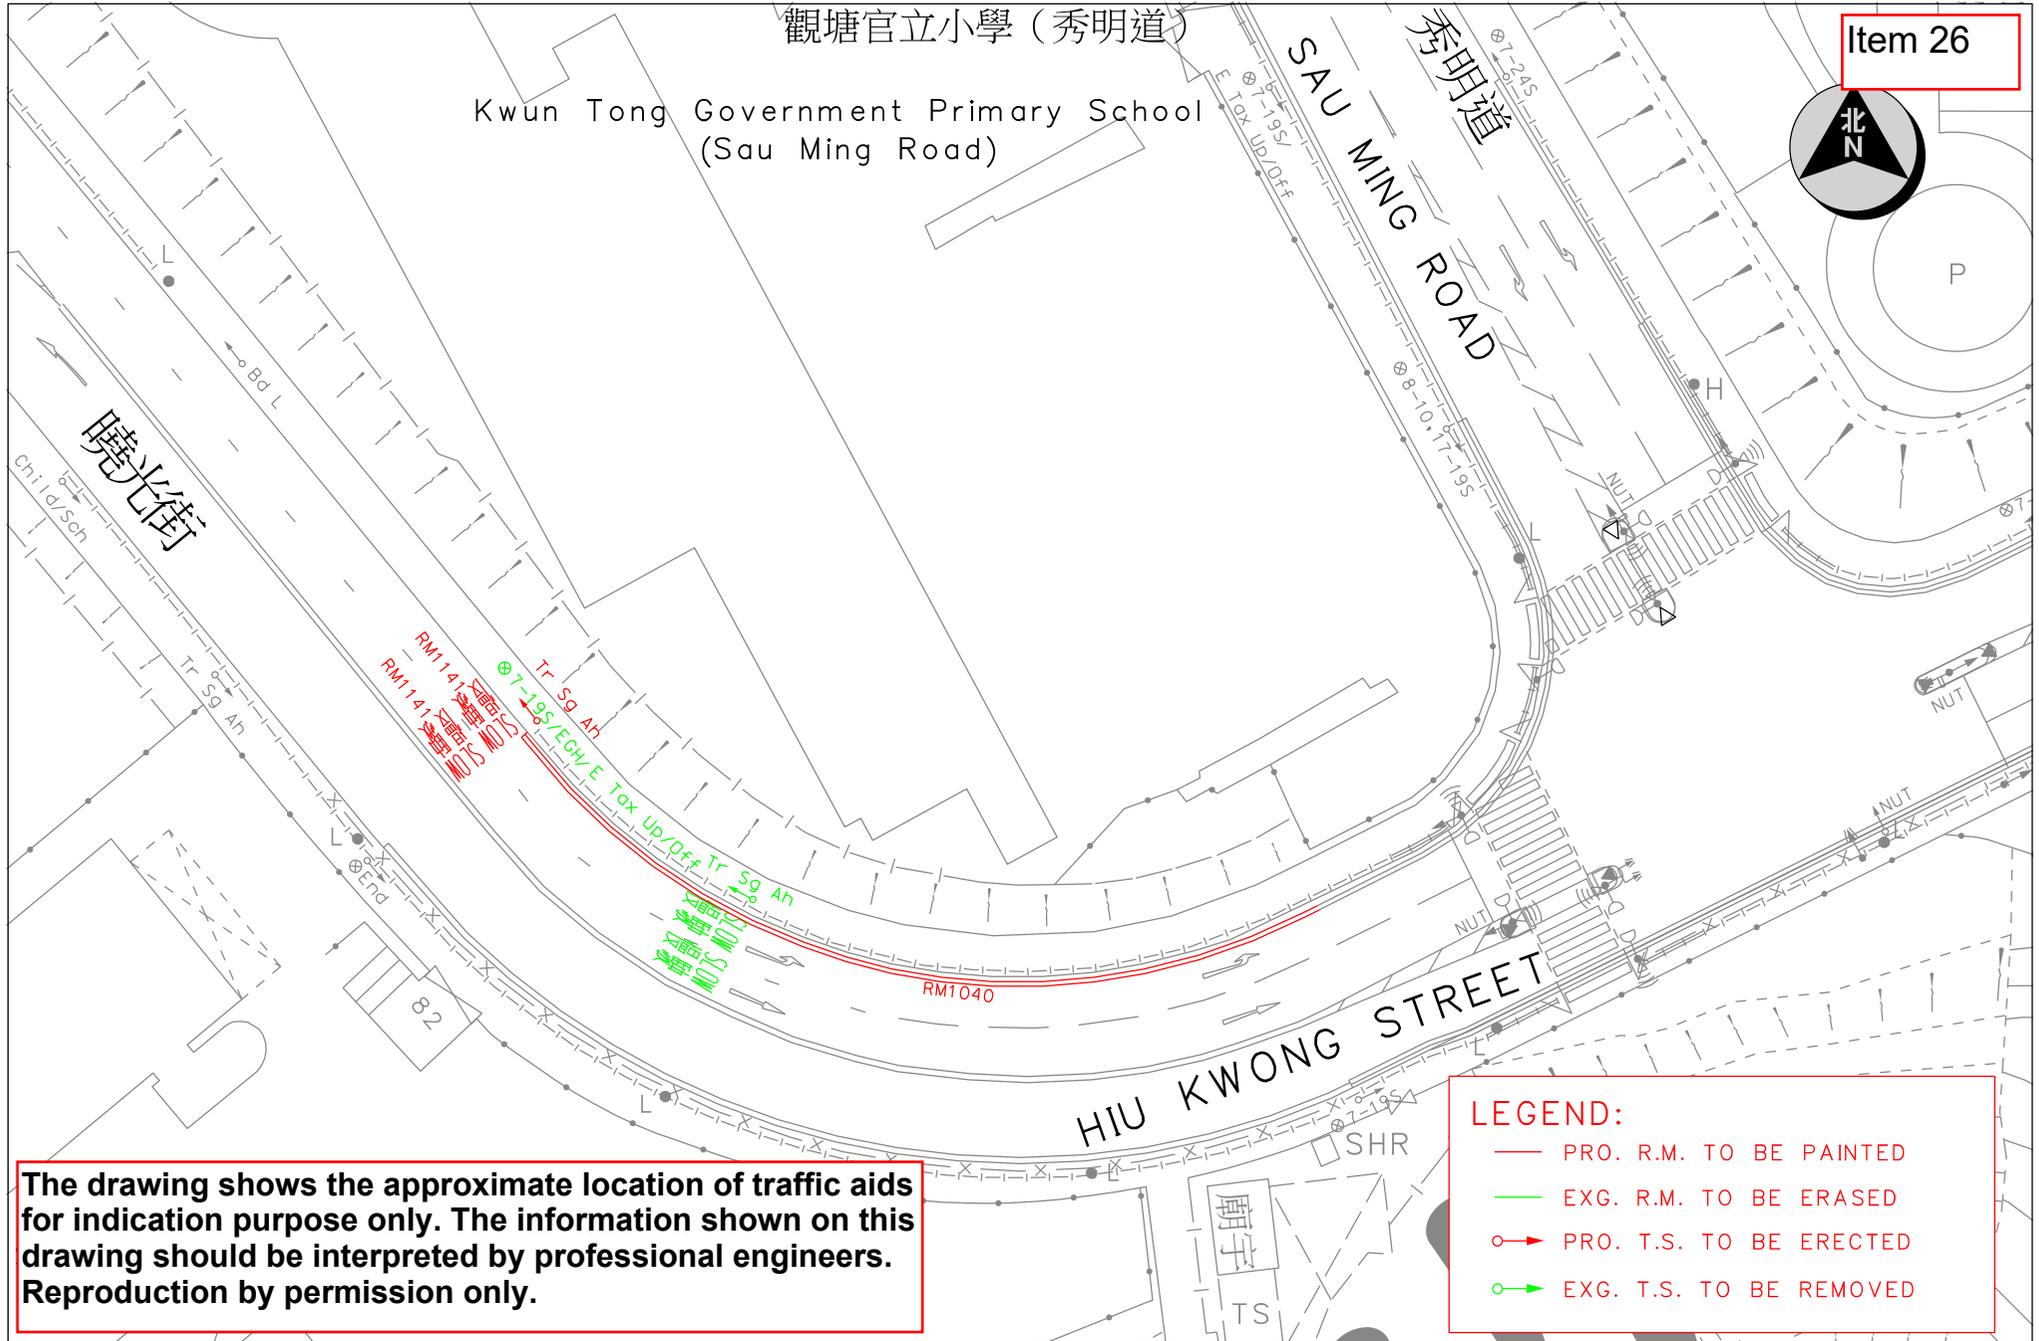

The drawing shows the approximate location of traffic aids for indication purpose only. The information shown on this drawing should be interpreted by professional engineers. Reproduction by permission only.

LEGEND:

- PRO. R.M. TO BE PAINTED
- EXG. R.M. TO BE ERASED
- PRO. T.S. TO BE ERECTED
- EXG. T.S. TO BE REMOVED



TRAFFIC ENGINEERING
(KLN.) DIV.

Location : J/O Hiu Kwong Street and Sau Ming Road
Survey Sheet No. : K11Q19C


Scale: 1:500 (A4)

Drawing No. : K241103.01

WRF NO. WR/HY/TE/KL/24/01923
Date : 24-10-2024

LEGEND:


- EXG. R.M. TO BE ERASED
- PRO. R.M. TO BE PAINTED
- + EXG. T.S. TO BE REMOVED
- + PRO. T.S. TO BE ERECTED
- EXG. T.S. TO BE MODIFIED
- EXG. CARRIAGEWAY TO BE CONVERTED TO FOOTPATH
- EXG. BELISHA BEACON TO BE RELOCATED
- ||| EXG. TYPE II RAILINGS/TYPE II RAILINGS AT JUNCTION TO BE REMOVED
- ||| PRO. TYPE II RAILINGS/TYPE II RAILINGS AT JUNCTION TO BE INSTALLED
- ▬ EXG. DROPPED KERB WITH TACTILE WARNING STRIPS TO BE DEMOLISHED/REMOVED
- ▬ PRO. DROPPED KERB WITH TACTILE WARNING STRIPS TO BE CONSTRUCTED/INSTALLED
- PRO. TACTILE GUIDE PATH TO BE INSTALLED

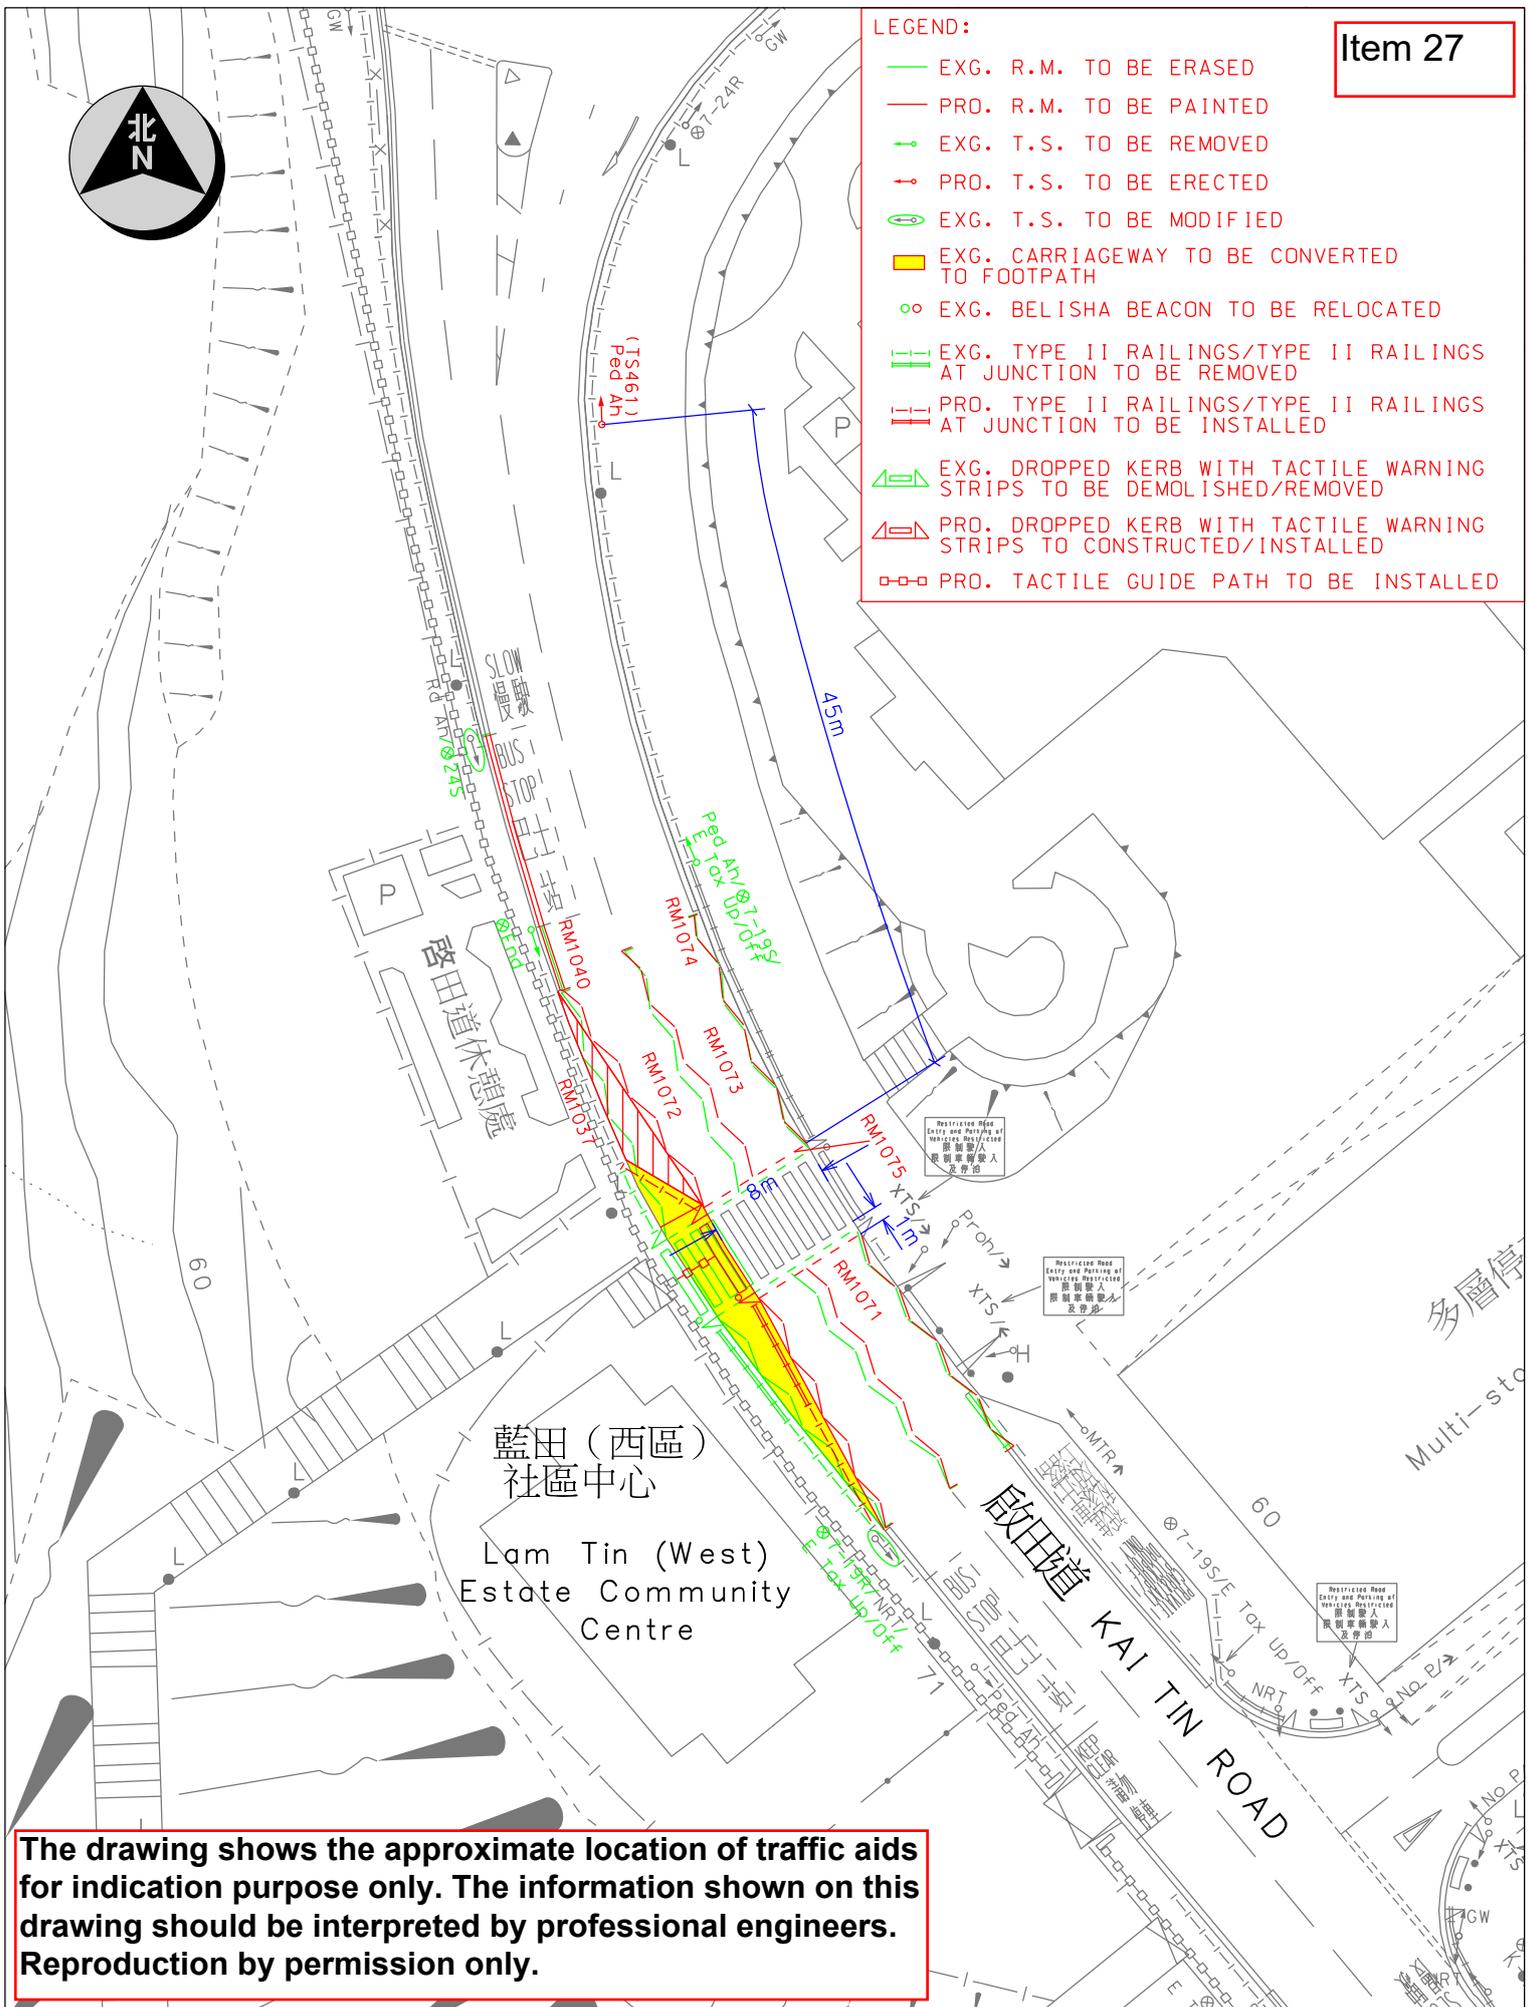

The drawing shows the approximate location of traffic aids for indication purpose only. The information shown on this drawing should be interpreted by professional engineers. Reproduction by permission only.

Location : KAI TIN ROAD NEAR LAM TIN (WEST) ESTATE COMMUNITY CENTRE	Survey Sheet No. K11Q24A	Scale: 1 : 500 (A4)
運輸署 Transport Department	TRAFFIC ENGINEERING (KLN.) DIV. WRF NO. WR/HY/TE/KL/24/02095	Drawing No. K211305.01A Date: 26-09-2024

Item 28

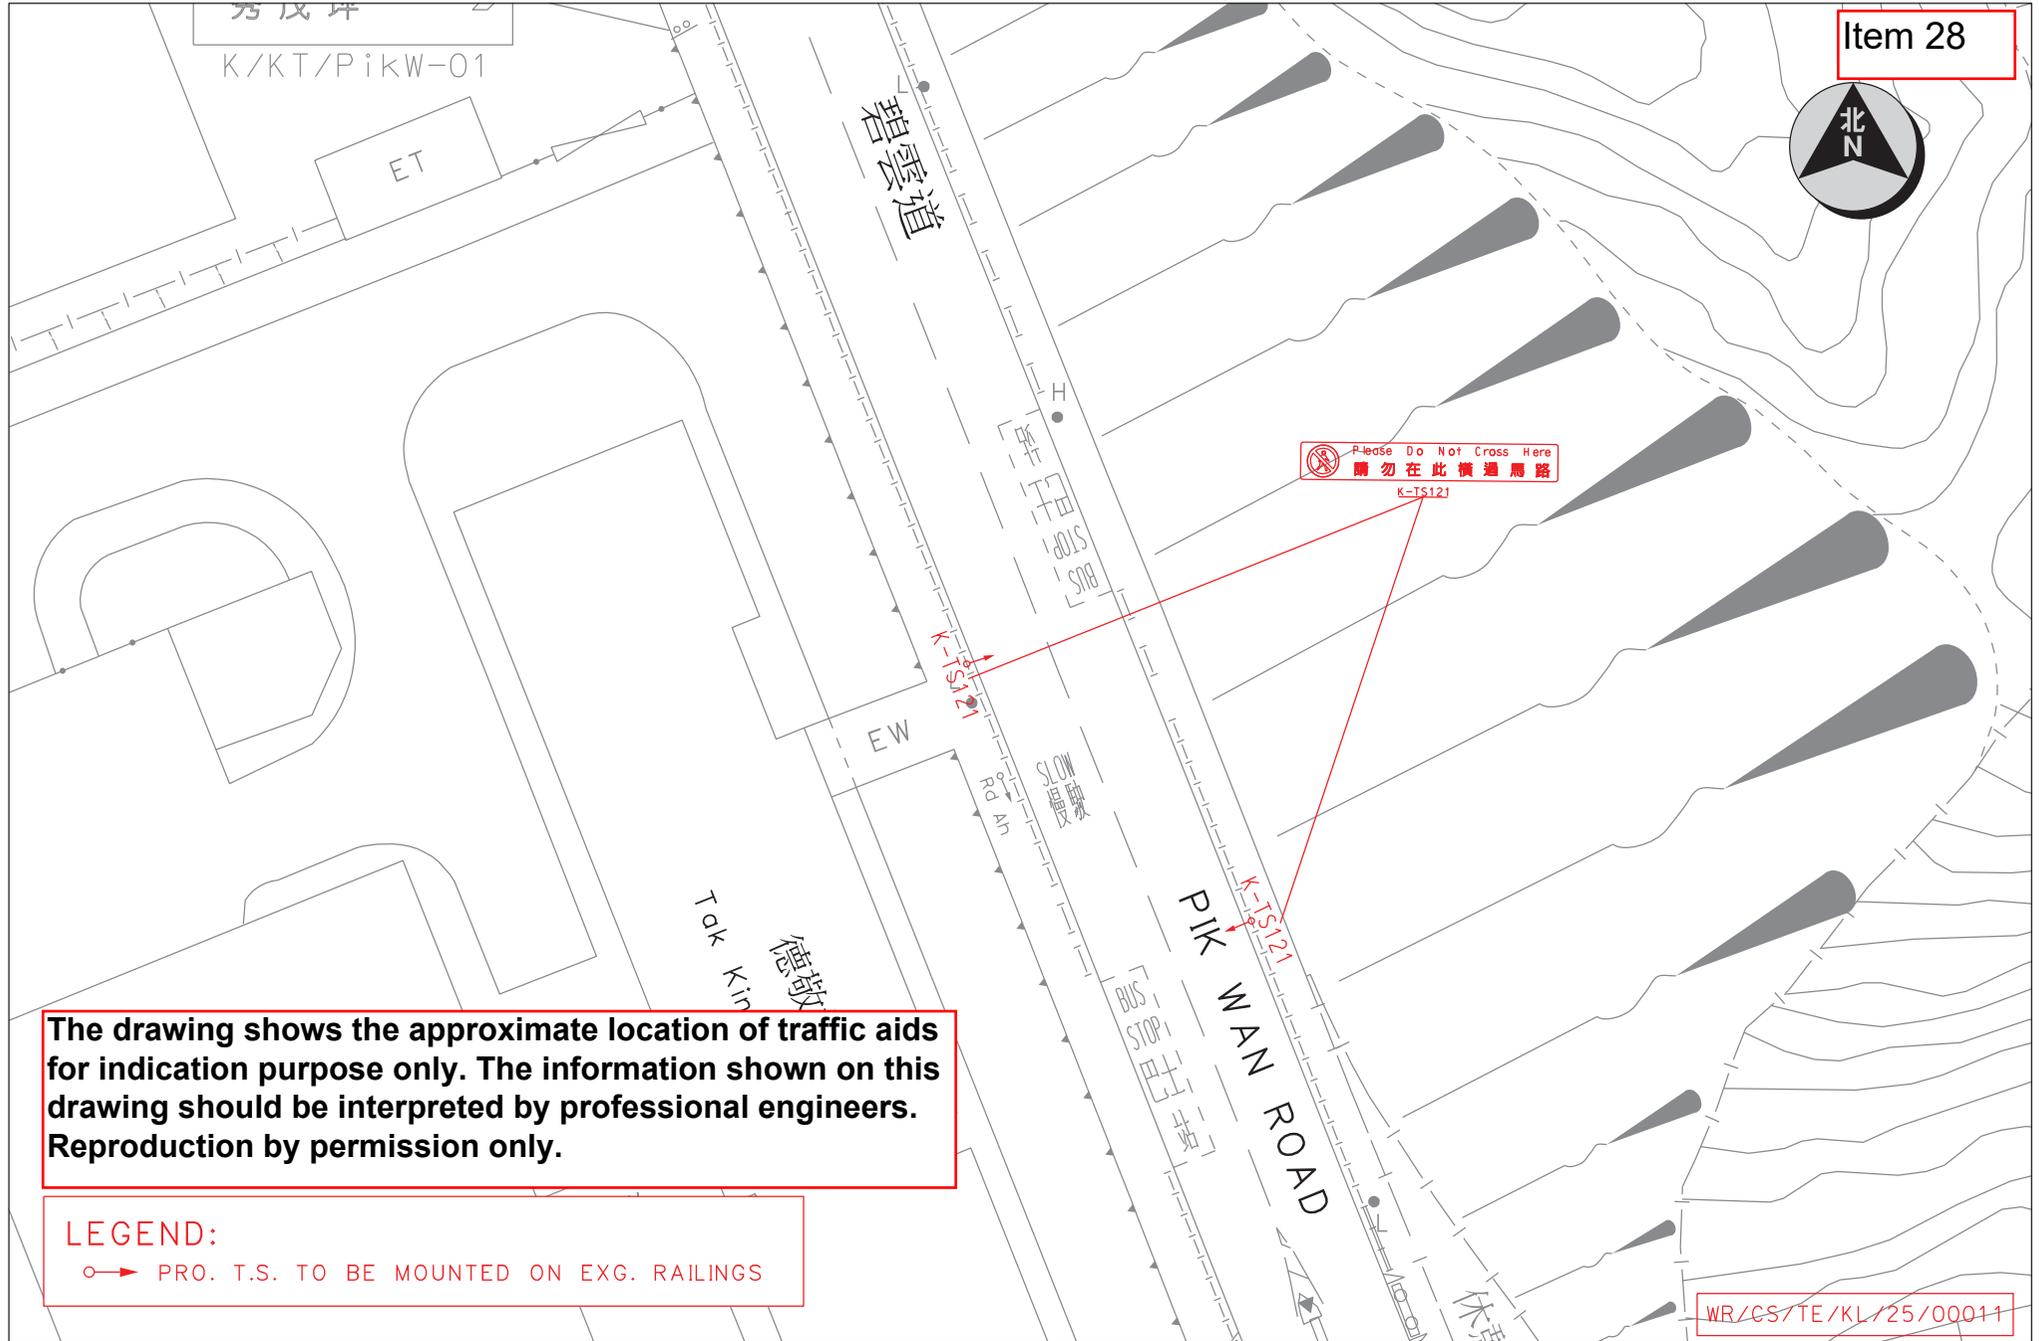

The drawing shows the approximate location of traffic aids for indication purpose only. The information shown on this drawing should be interpreted by professional engineers. Reproduction by permission only.

LEGEND:
○→ PRO. T.S. TO BE MOUNTED ON EXG. RAILINGS

WR/CS/TE/KL/25/00011




TRAFFIC ENGINEERING (KLN.) DIV.

Location : Pik Wan Road near Tak King House
Survey Sheet No. : K11Q24A

Scale: 1:500 (A4)

Drawing No. : K241235.01

WRF NO. WR/HY/TE/KL/25/00074
Date : 25-11-2024

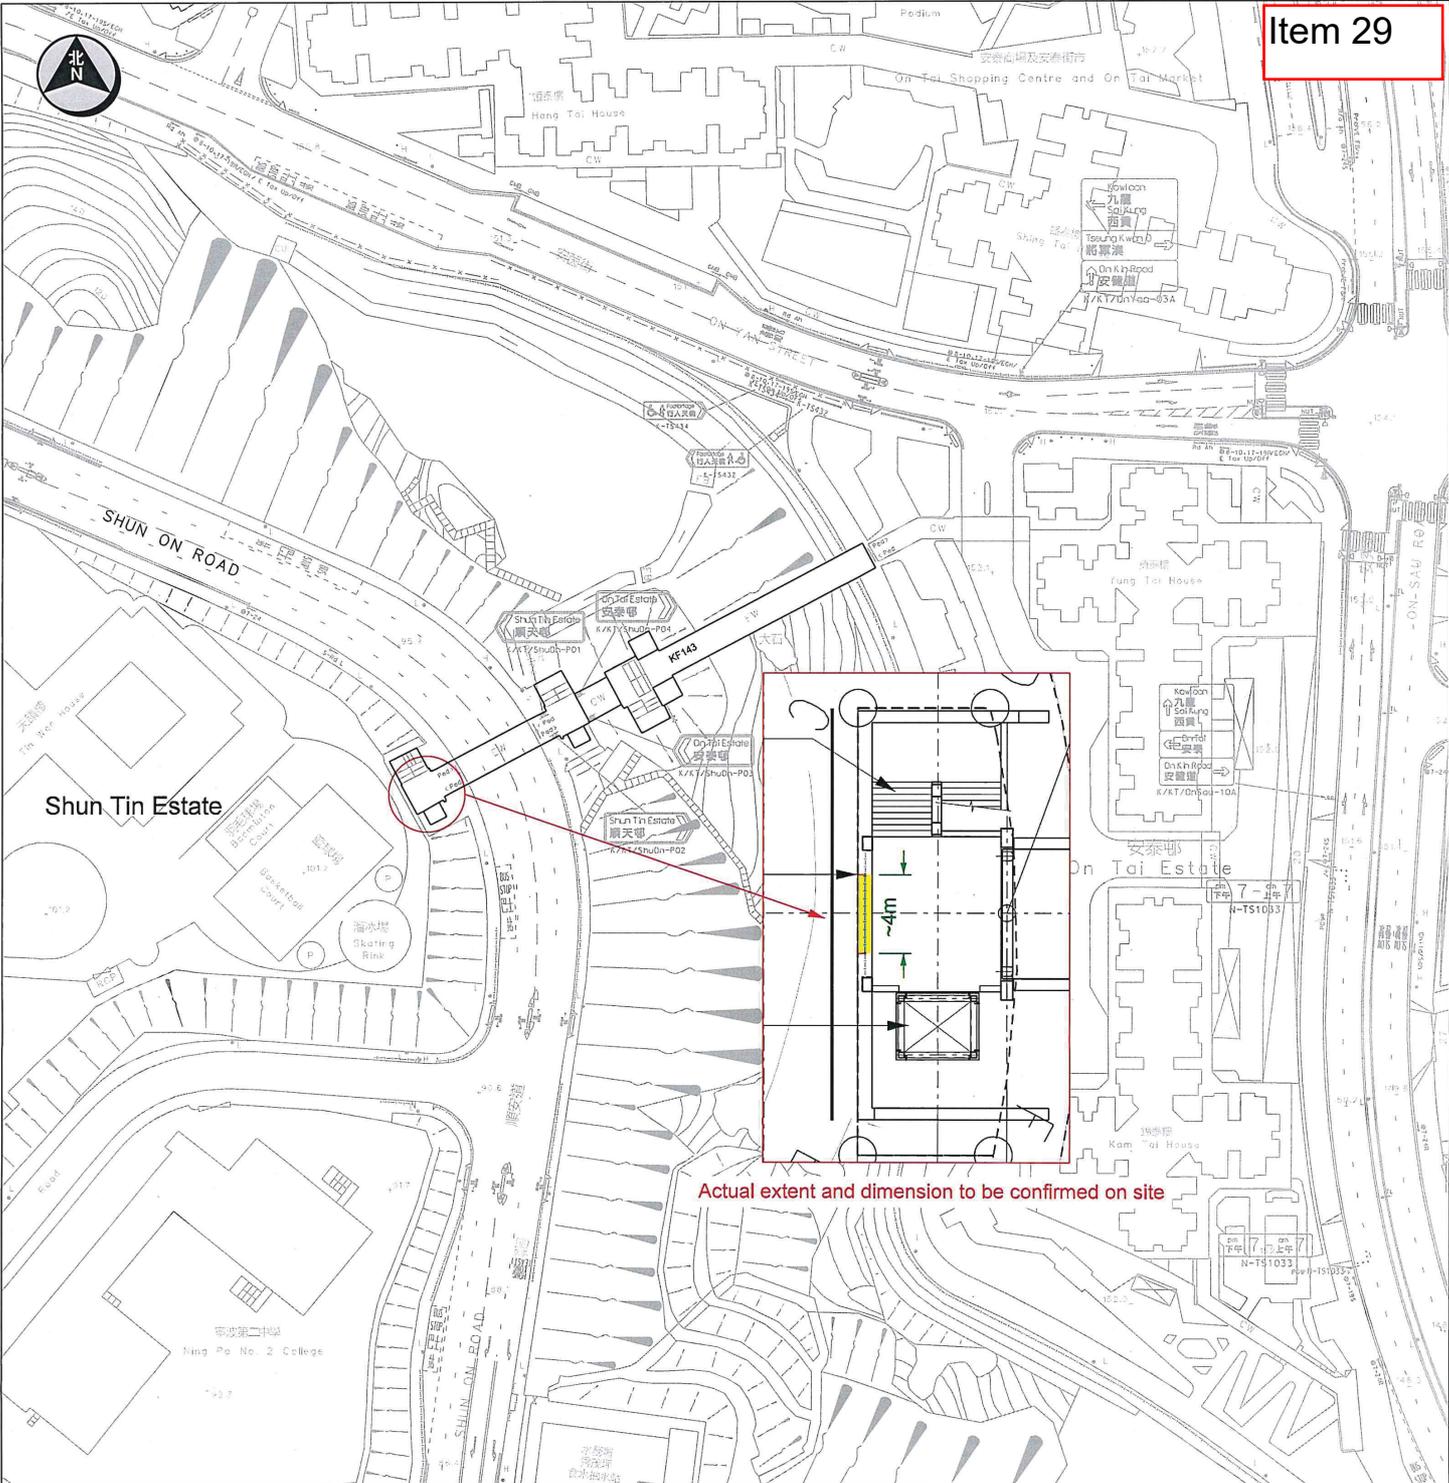

Actual extent and dimension to be confirmed on site

The drawing shows the approximate location of traffic aids for indication purpose only. The information shown on this drawing should be interpreted by professional engineers. Reproduction by permission only.

- Legend**
-  Existing type II railing to be removed
 -  Proposed type II railing to be erected
 -  Existing parapet wall to be demolished to match existing floor level

Location: Shun On Road near Sau Mau Ping Road		Survey Sheet No. K11Q13D	Scale: 1 : 1000 (A3)
 運輸署 Transport Department	TRAFFIC ENGINEERING (KLN.) DIV.	WRF NO. WR/HY/TE/KL/25/00246	Drawing No. K241325.01D
		Date 24 Dec 2024	

聖公會基孝中學

Sheng Kung Hui
Kei Hau
Secondary School

+ 45.2

Lei Yue Mun
鯉魚門
Hong Kong (E)
香港(東)

Lam Tin
藍田
Sceneway Garden
滙景花園

Kwun Tong
觀塘
Tseung Kwan O
將軍澳

K/KT/LeiYM-11A

Item 30



啟田道

KAI TIN ROAD

ESS

滙景道

Priv. Rd

+ 76.6

+ 42.4

+ 48.2

LEGEND:



EXG. T.S. TO BE MODIFIED

The drawing shows the approximate location of traffic aids for indication purpose only. The information shown on this drawing should be interpreted by professional engineers. Reproduction by permission only.



TRAFFIC ENGINEERING
(KLN) DIV.

Location: Kai Tin Road near Sceneway Road

Survey Sheet No.
K11Q24C


Scale:
1:500 (A4)

Drawing No.
K241045.01

WRF No.
WR/HY/TE/KL/24/01823

Date: 14-10-2024

Item 31

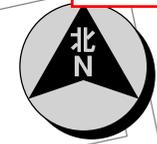

曉和閣
Hiu Wo House

曉順閣
Hiu Shun House

曉光街

Please Do Not Cross Here
請勿在此橫過馬路
K-TS121

K-TS121

K-TS121

K-TS121

The drawing shows the approximate location of traffic aids for indication purpose only. The information shown on this drawing should be interpreted by professional engineers. Reproduction by permission only.

LEGEND:
○➔ PRO. T.S. TO BE MOUNTED ON EXG. TYPE II RAILINGS

WR/CS/TE/KL/24/00364




TRAFFIC ENGINEERING
(KLN.) DIV.

Location : Hiu Kwong Street near Hiu Shun House
Survey Sheet No. : K11Q18B

Scale: 1:500 (A4)

Drawing No. : K241129.01

WRF NO. WR/HY/TE/KL/24/02183
Date : 31-10-2024

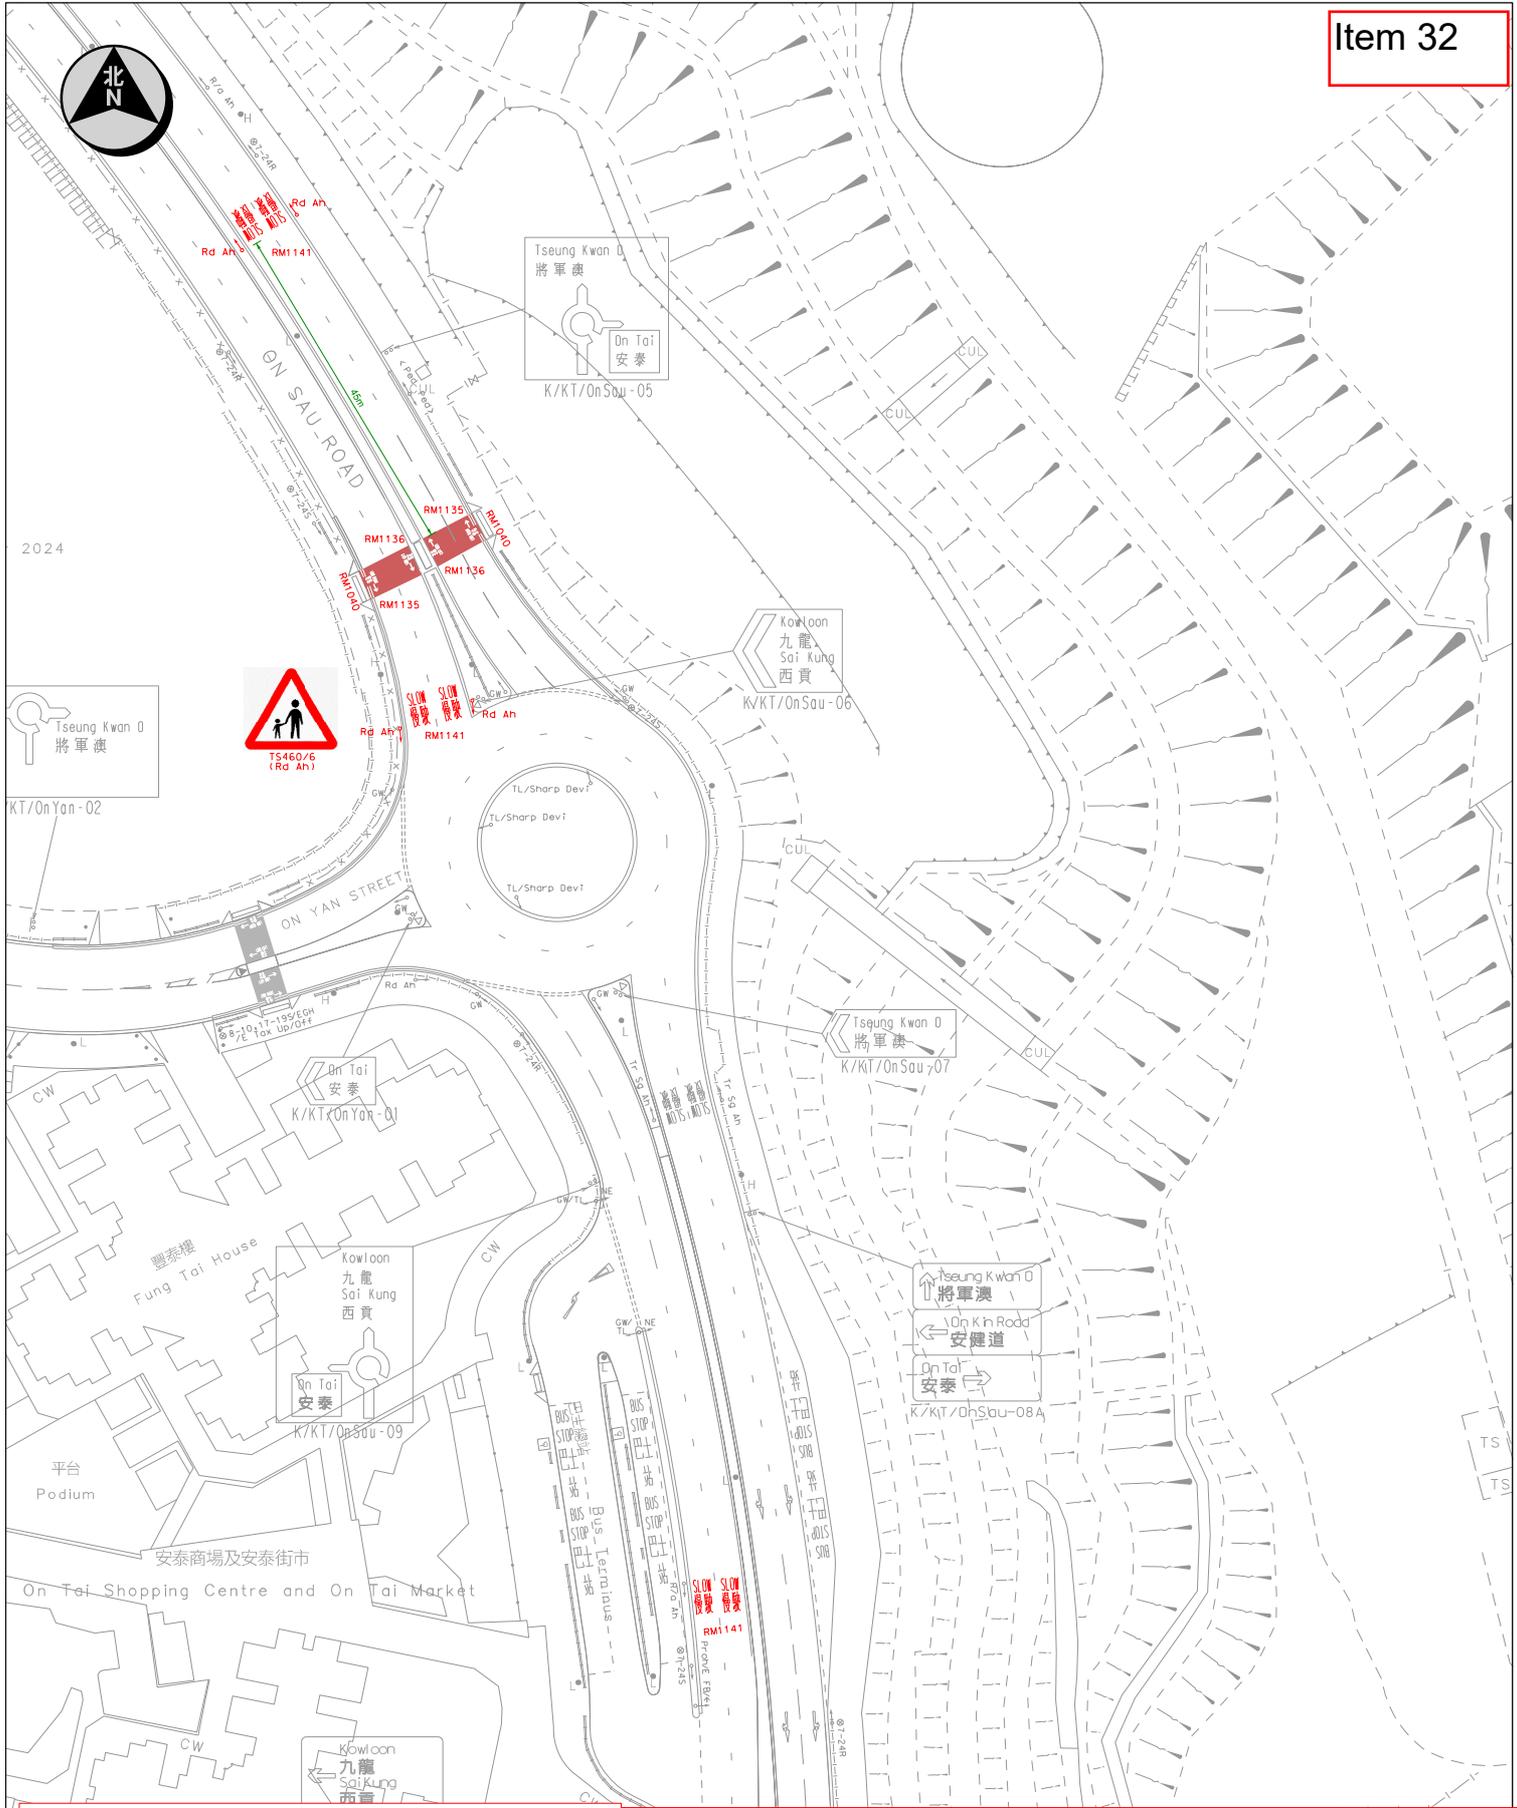

Legend

- ◀ Proposed traffic sign to be erected
- Proposed road marking to be painted
- Proposed colour dressing (reddish brown)

The drawing shows the approximate location of traffic aids for indication purpose only. The information shown on this drawing should be interpreted by professional engineers. Reproduction by permission only.

Location :
On Sau Road near On Yan Street

Survey Sheet No.
K11Q13BD

Scale:
1 : 1000 (A4)




TRAFFIC ENGINEERING
(KLN.) DIV.

WRF NO.
WR/HY/TE/KL/24/02210
WR/CS/TE/KL/24/00371

Drawing No.
K240802.01B

Date
24 Feb 2025

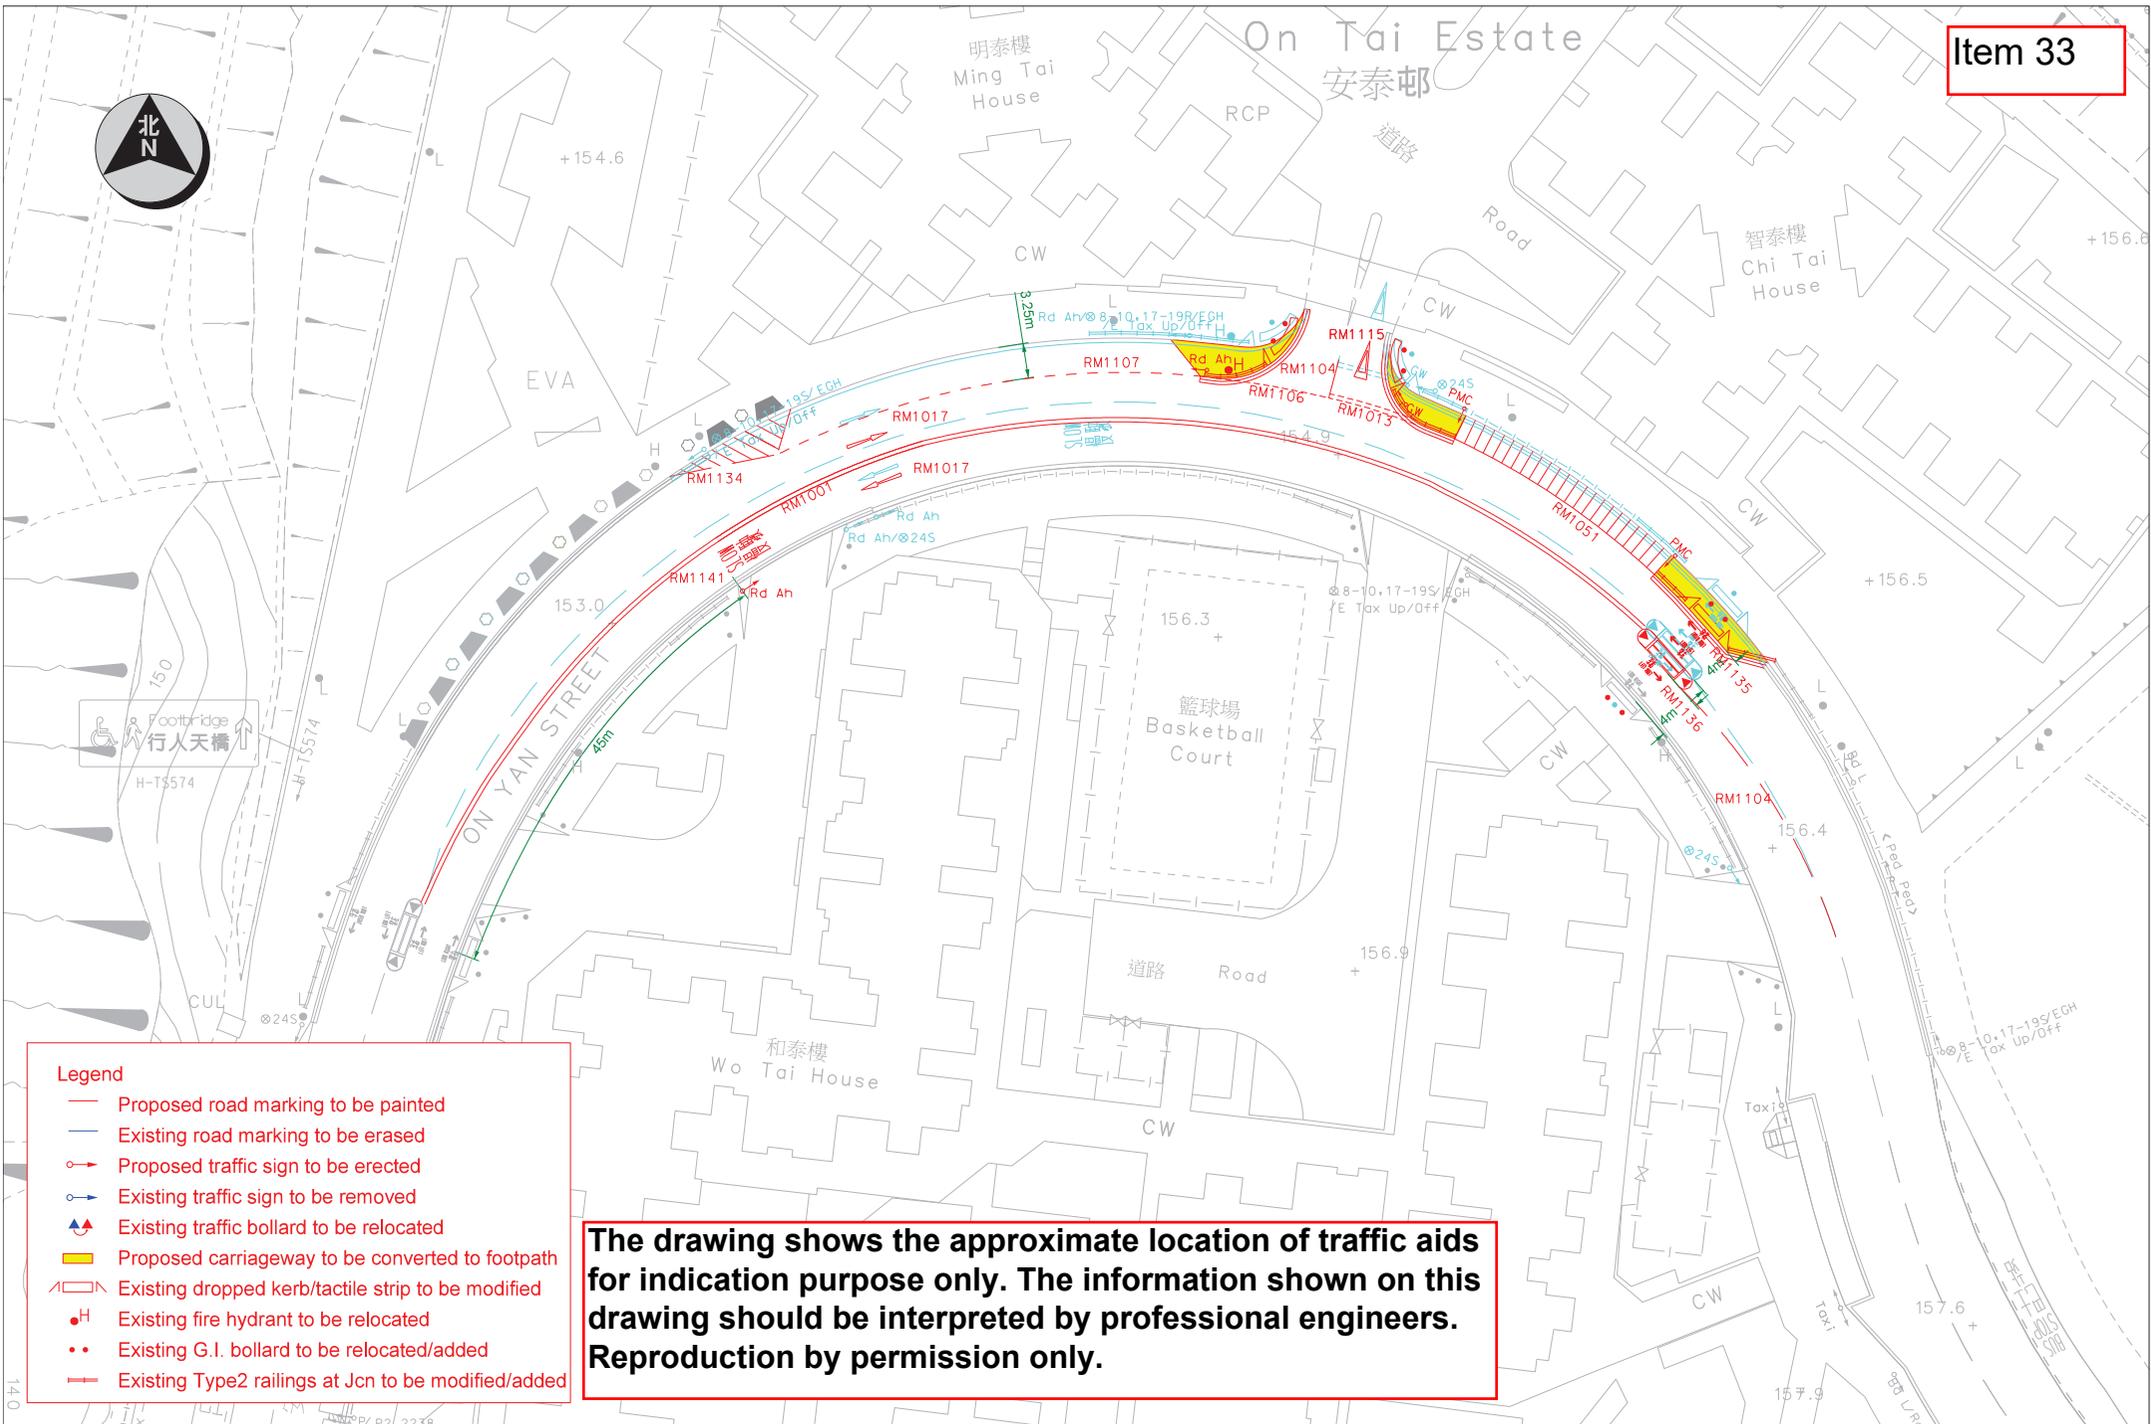

- Legend**
- Proposed road marking to be painted
 - Existing road marking to be erased
 - Proposed traffic sign to be erected
 - Existing traffic sign to be removed
 - ▲ Existing traffic bollard to be relocated
 - Proposed carriageway to be converted to footpath
 - Existing dropped kerb/tactile strip to be modified
 - Existing fire hydrant to be relocated
 - Existing G.I. bollard to be relocated/added
 - Existing Type 2 railings at Jcn to be modified/added

The drawing shows the approximate location of traffic aids for indication purpose only. The information shown on this drawing should be interpreted by professional engineers. Reproduction by permission only.





The drawing shows the approximate location of traffic aids for indication purpose only. The information shown on this drawing should be interpreted by professional engineers. Reproduction by permission only.

LEGEND:

- EXG. R.M. TO BE REMOVED
- PRO. R.M. TO BE PAINTED
- |—| EXG. TYPE 2 RAILING AT JUNCTION TO BE REMOVED
- - - EXG. TYPE 2 RAILING TO BE REMOVED
- |—| PRO. TYPE 2 RAILINGS TO BE INSTALLED
- EXG. DROP KERB, TACTILE WARNING STRIPS & STUDS TO BE ADJUSTED

Location : Kai Tin Road near Kai Tin Shopping Centre		Survey Sheet No. K11Q24A	Scale 1 : 500 (A4)
 運輸署 Transport Department	TRAFFIC ENGINEERING (KLN.) DIV.	WRF NO. WR/HY/TE/KL/25/00494	Drawing No. K250115.01
			Date 05-02-2025

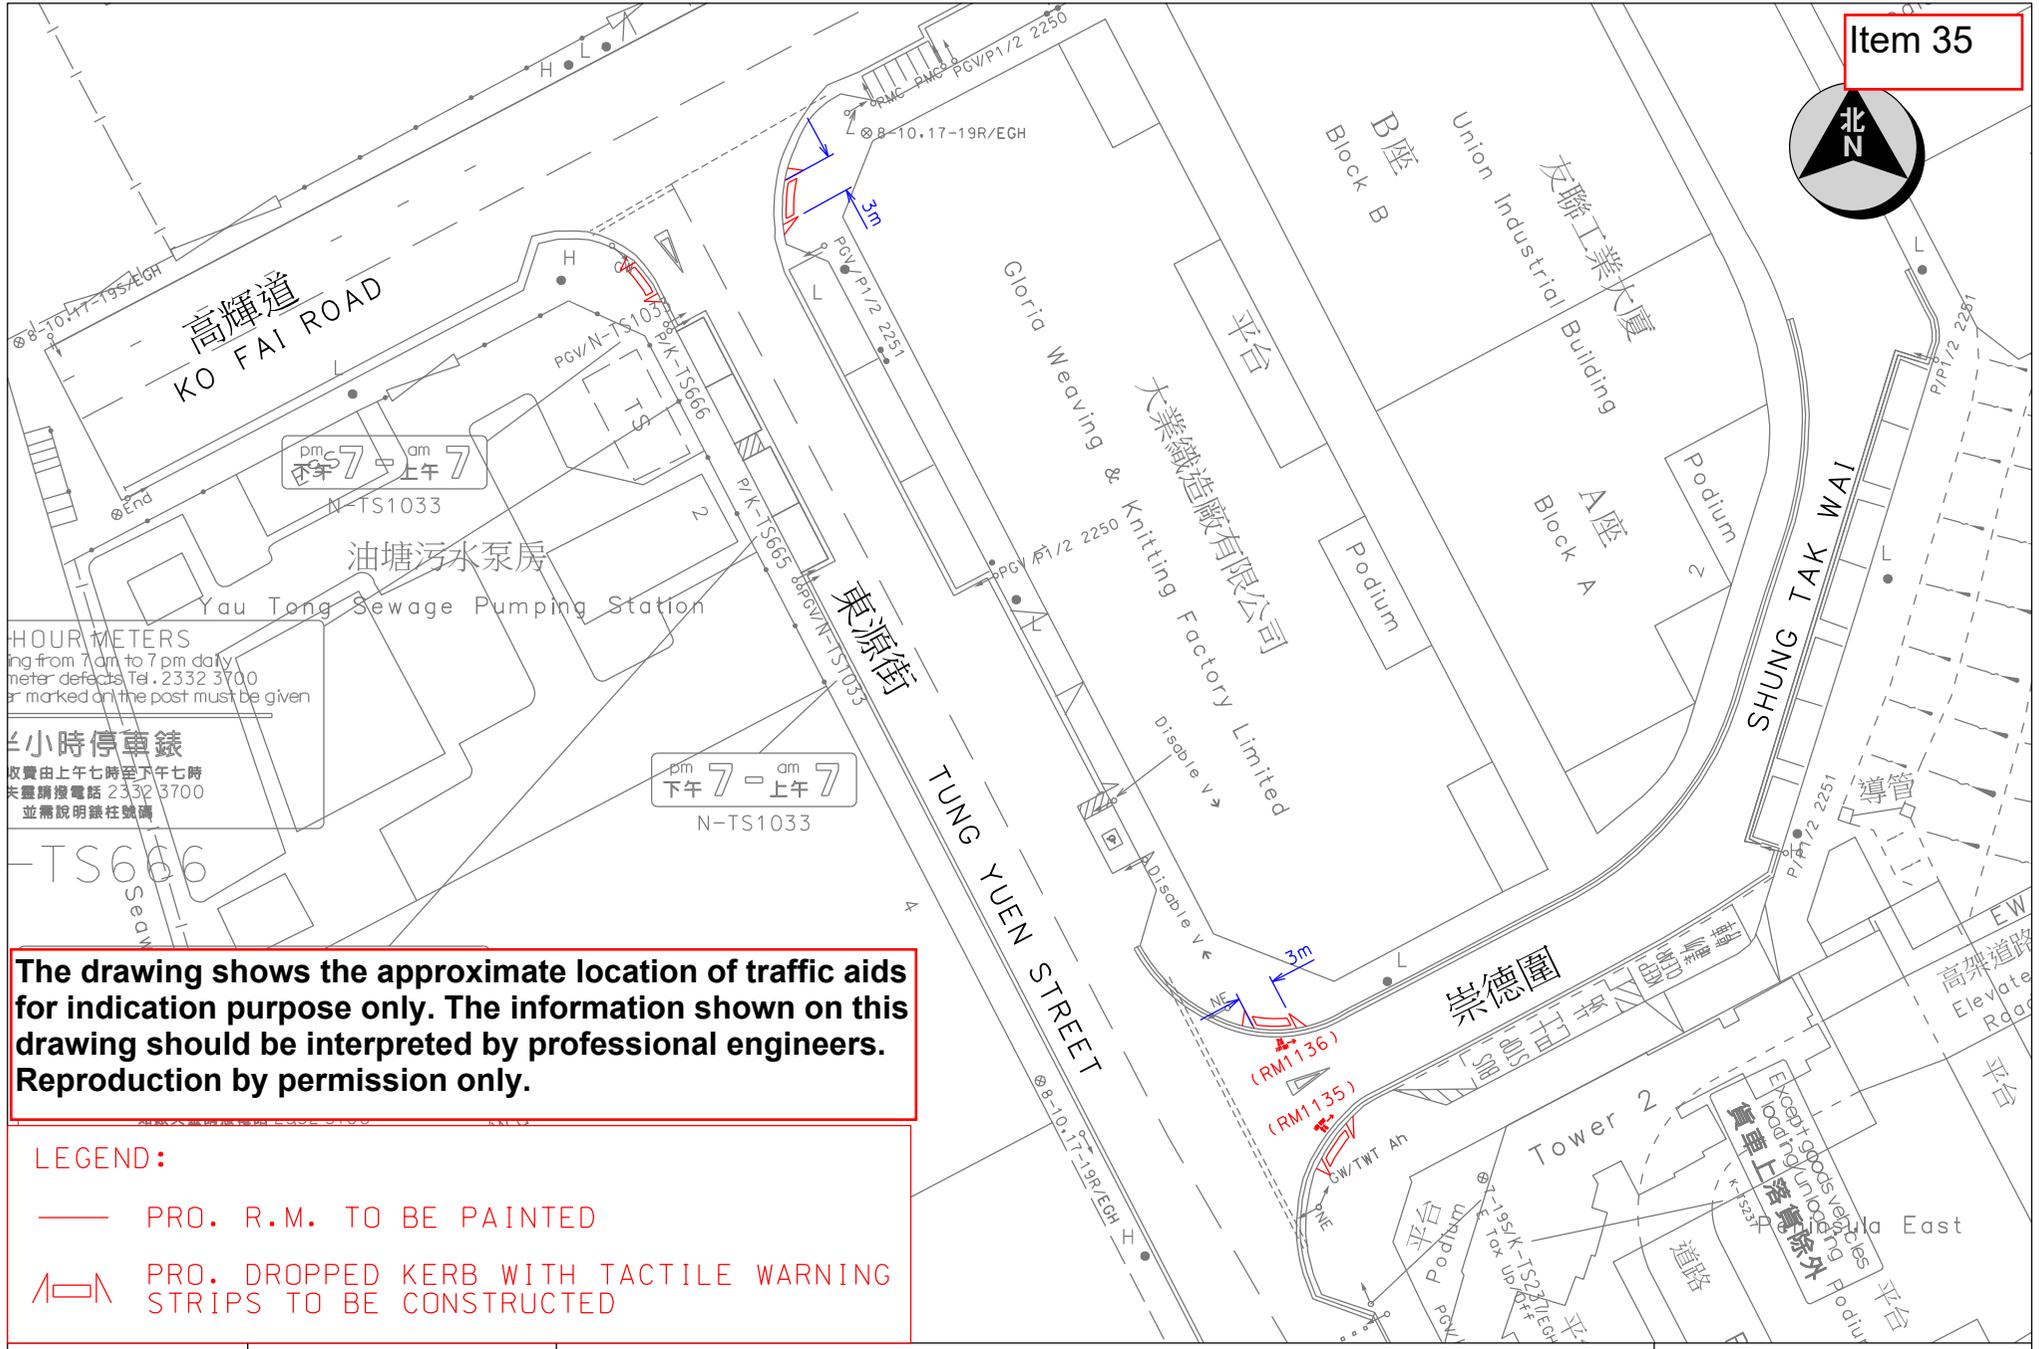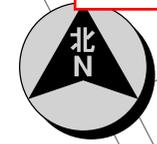

The drawing shows the approximate location of traffic aids for indication purpose only. The information shown on this drawing should be interpreted by professional engineers. Reproduction by permission only.


LEGEND:

— PRO. R.M. TO BE PAINTED

▭ PRO. DROPPED KERB WITH TACTILE WARNING STRIPS TO BE CONSTRUCTED

LEGEND:

- PRO. R.M. TO BE PAINTED
- EXG. R.M. TO BE ERASED
- - - EXG. TYPE II RAILINGS TO BE REMOVED
- ⊙ EXG. T.S. TO BE REMOVED

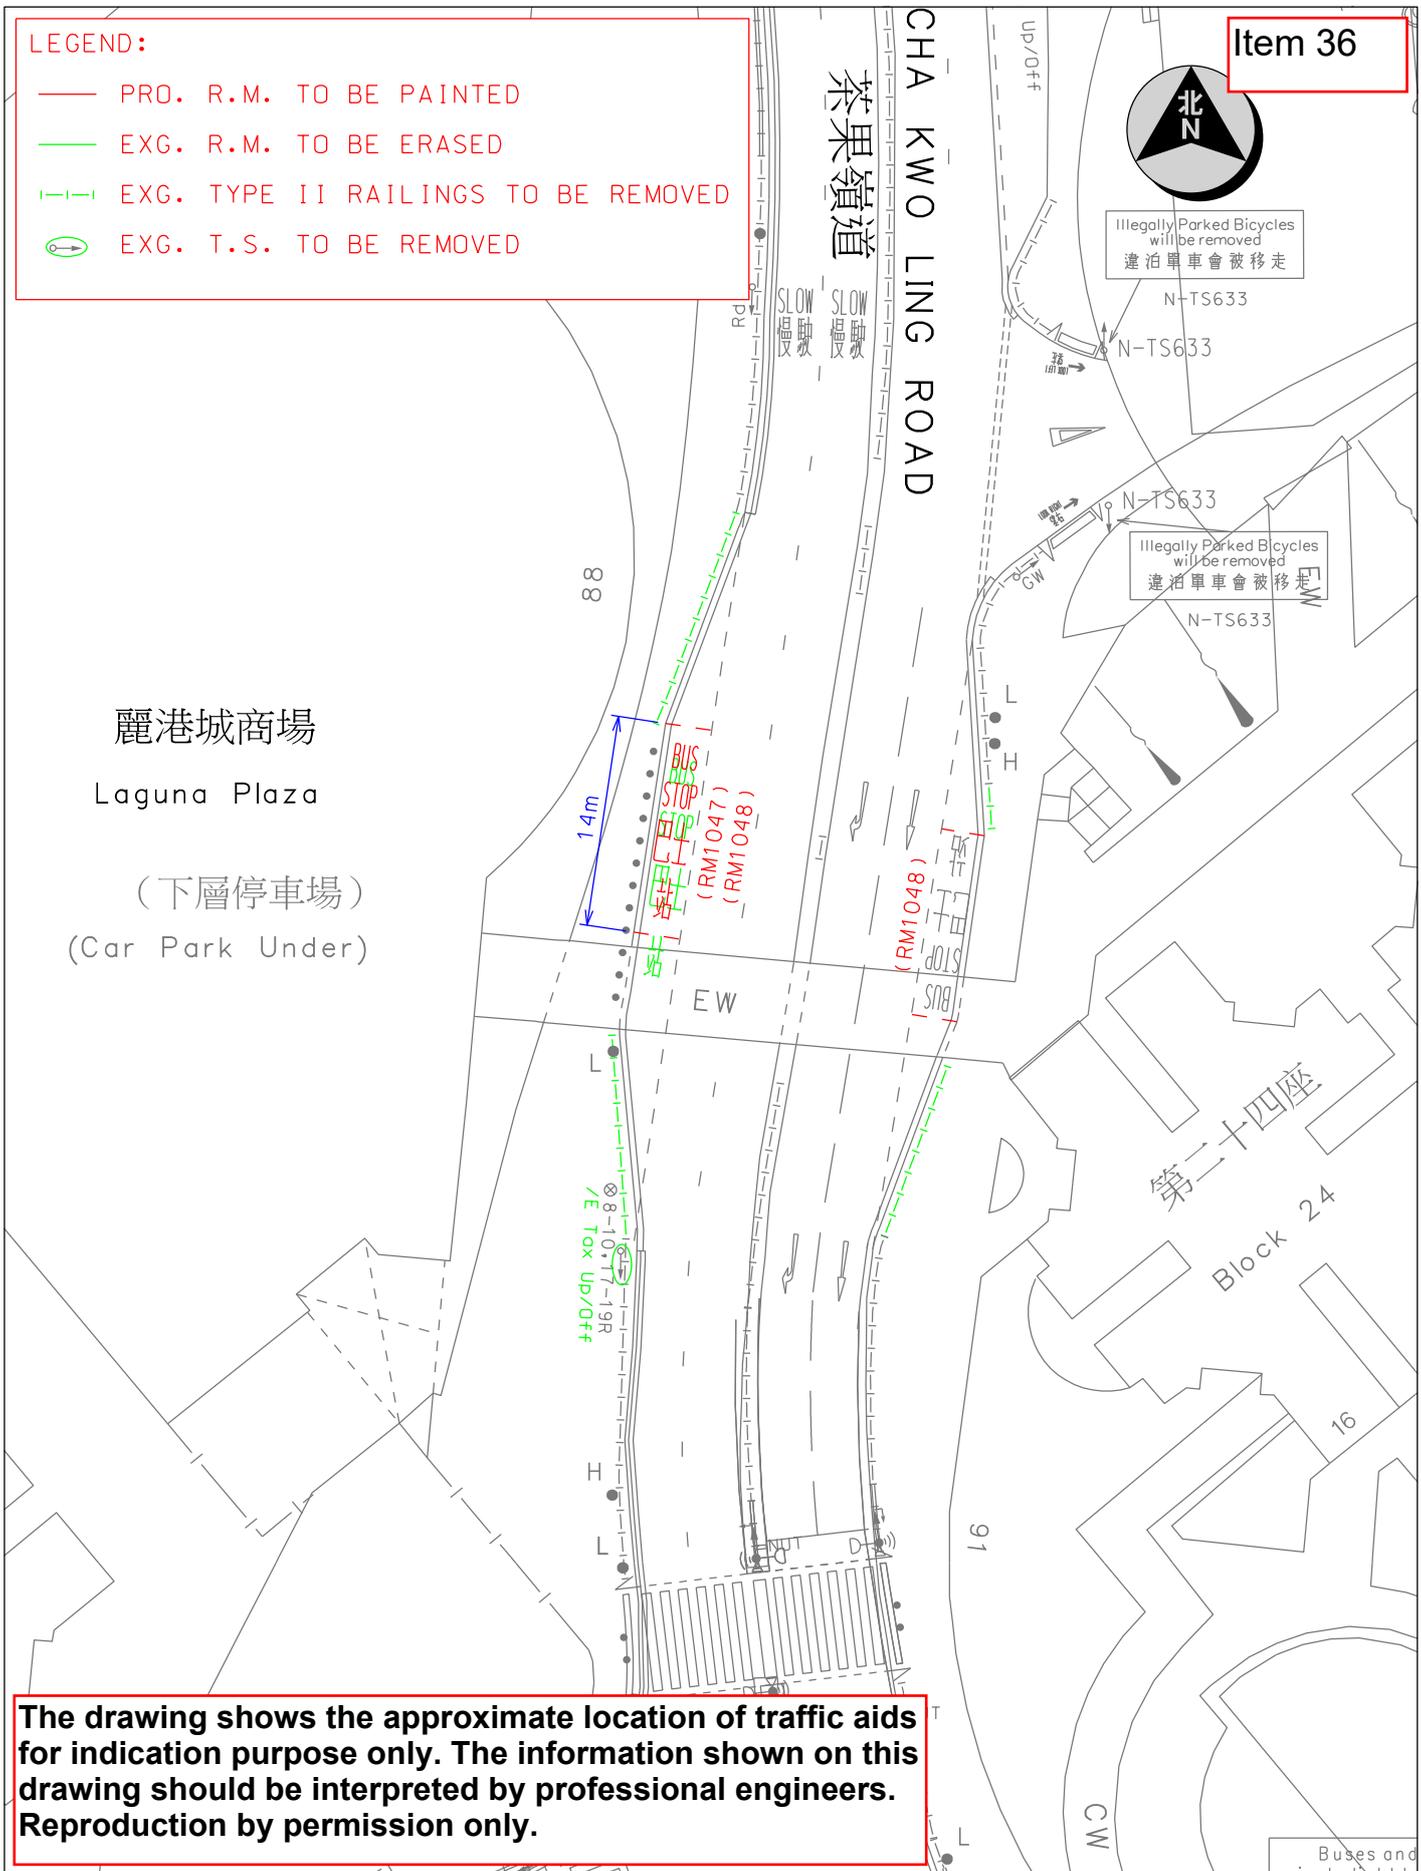

The drawing shows the approximate location of traffic aids for indication purpose only. The information shown on this drawing should be interpreted by professional engineers. Reproduction by permission only.


Location : Cha Kwo Ling Road near Laguna Plaza		Survey Sheet No. K11Q23B,23D	Scale 1 : 500 (A4)
	TRAFFIC ENGINEERING (KLN.) DIV.	WRF NO. WR/HY/TE/KL/25/00664	Date 31-3-2025
		Drawing No. K250255.01A	

Item 37



CAR PARK

WIP Apr 2024

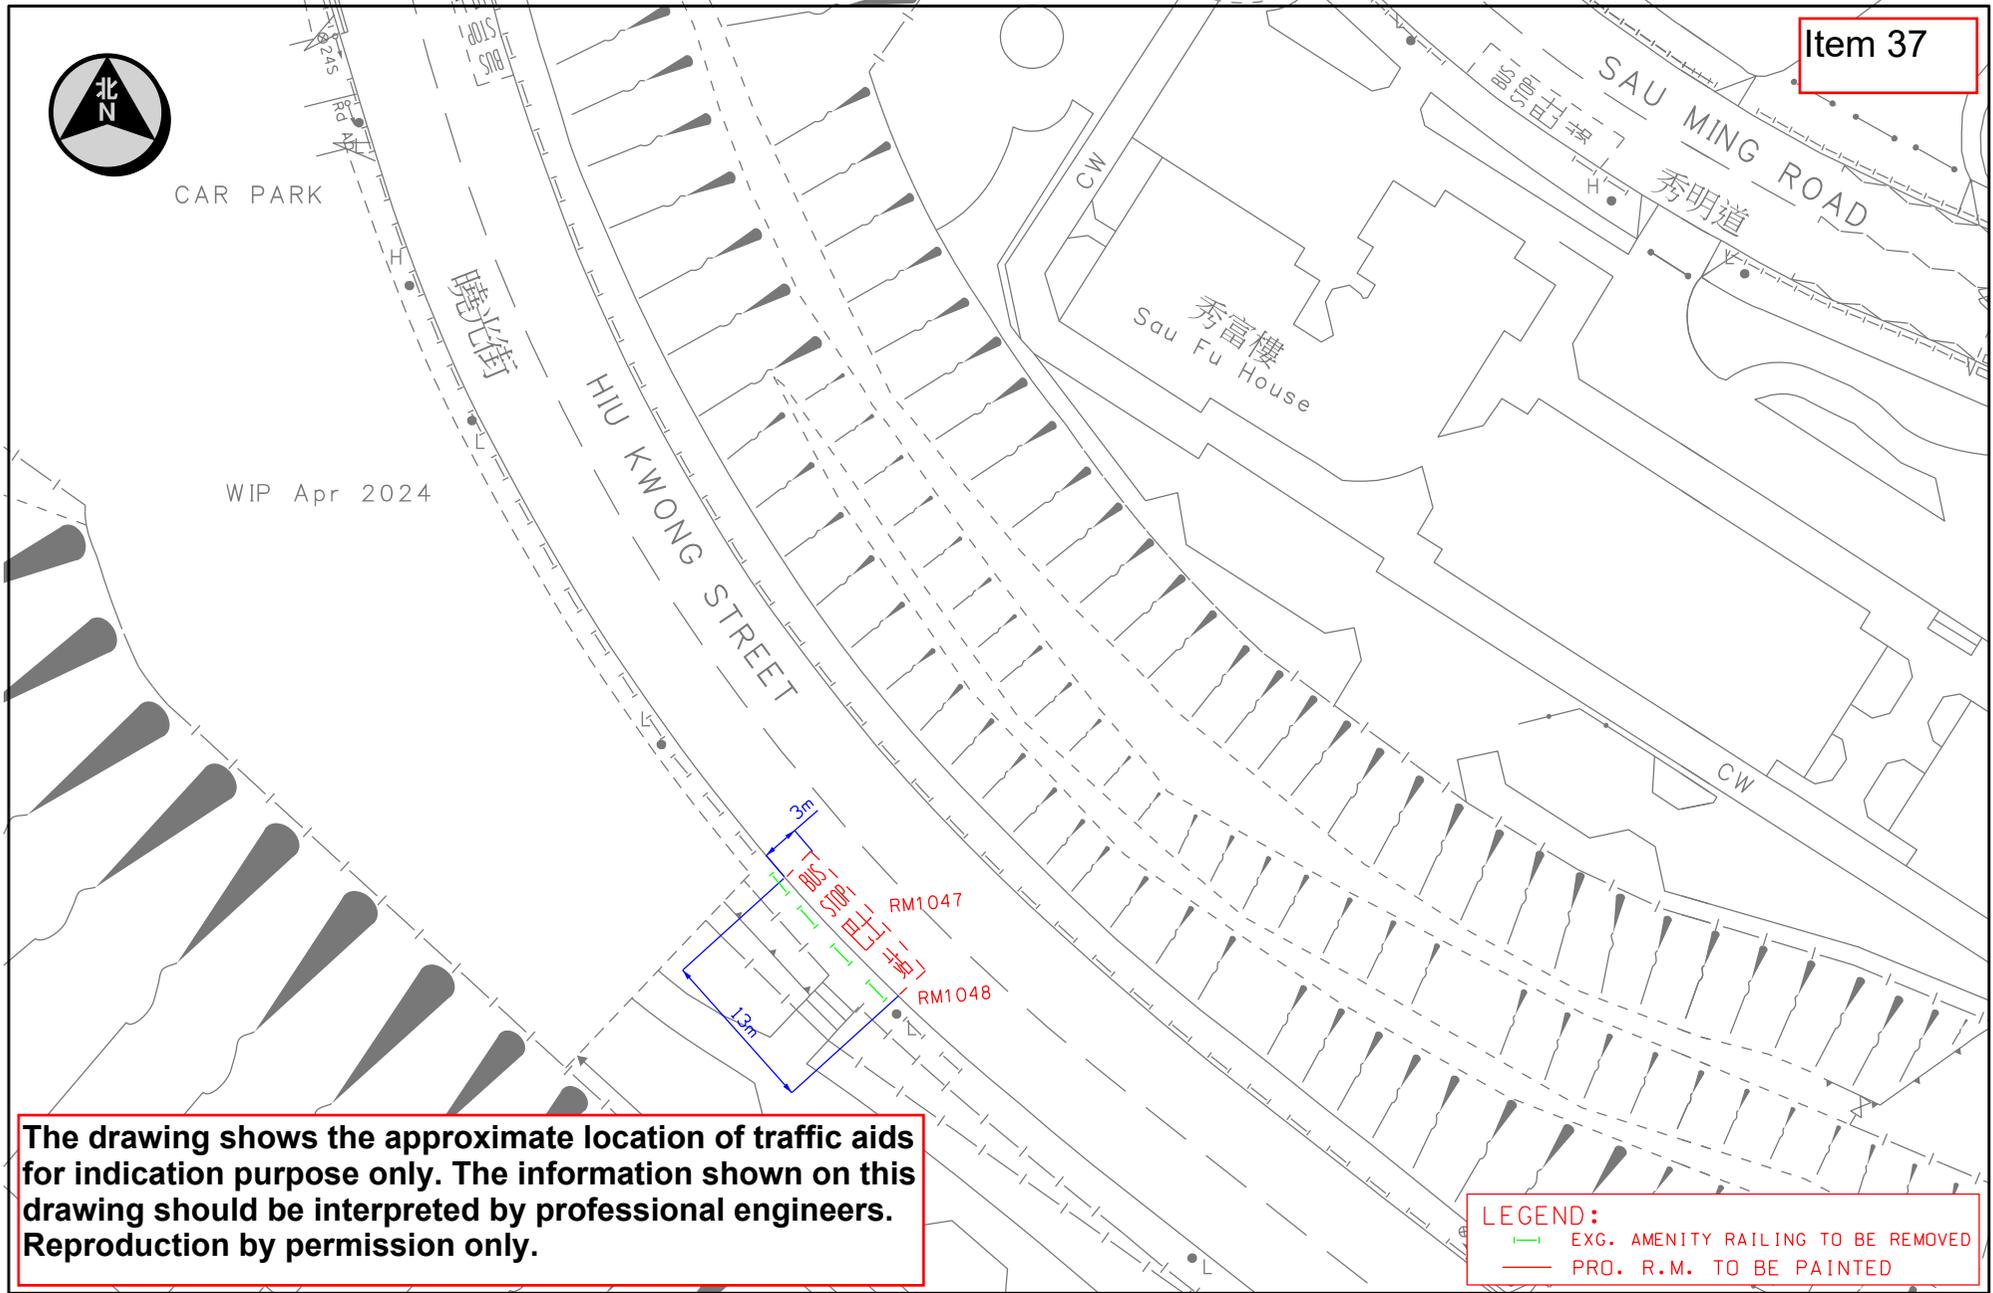

The drawing shows the approximate location of traffic aids for indication purpose only. The information shown on this drawing should be interpreted by professional engineers. Reproduction by permission only.

LEGEND:
 — EXG. AMENITY RAILING TO BE REMOVED
 — PRO. R.M. TO BE PAINTED



TRAFFIC ENGINEERING (KLN.) DIV.

Location: Hiu Kwong Street near Sau Fu House

Survey Sheet No.: K11Q18D

Scale: 1:600 (A4)

Drawing No.: K240942.01

WRF NO. WR/HY/TE/KL/25/00387

Date: 17-12-2024