

觀塘區議會交通運輸委員會會議

運輸署 / 路政署過去兩個月內完成、正在施工或規劃中的主要交通改善工程項目及時間表

截至2025年7月9日

編號	項目編號	擬建的交通改善工程項目	地點	預期動工日期 [實際動工日期]	預期完工日期 [實際完工日期]	工程進度	詳細備註	運輸署工程師 姓名(電話)	路政署工程師 姓名(電話)
1	WR/21/01551	巧明街、鴻圖道及創業街路口改善工程	巧明街、鴻圖道 (第一階段) 創業街路口 (第二階段)	22年11月 [22年12月] [24年03月]	[24年01月] 24年12月 25年04月 25年09月	100% 75% 80% 80% 90%	第一階段工程(巧明街及鴻圖道路路口改善工程)已完成。 工程已展開。 由於原先設計的交通燈位置受阻，承建商需進行額外工程遷移及重置相關設施。 遷移及重置工程正在進行中，餘下的工程將繼續進行。	羅淳哲 先生 (2399 2459)	薛旻浩 先生 (3525 0270)
2	WR/24/01154	加設夜間路旁貨車及巴士泊車位	秀茂坪道	[24年11月]	25年03月 25年09月	40% 50%	正進行有關工程的前期工作。秀茂坪道近秀康樓及秀樂樓的泊車位工程已完成。至於另一個近秀程樓的泊車位，由於煤氣公司正在該路段進行煤氣喉管鋪設工程，本署將與煤氣公司保持聯絡，當煤氣喉管鋪設工程完成後便開展餘下的泊車位工程。	陳展揚 先生 (2399 2732)	葉沃增 先生 (2707 7417)
3	WR/23/01143	加設行人輔助線	四山街近草園街	25年01月 25年02月 [25年03月]	25年06月 [25年05月]	0% 40% 100%	工程已展開。 工程已完成。	劉麗瑜 女士 (2399 2502)	葉沃增 先生 (2707 7417)
4	WR/24/02080	加設路旁電單車泊車位 (地下勘探工作)	鯉魚門道近高超道	[25年05月]	25年07月 [25年06月]	0% 20% 100%	工程已展開。 工程已完成。	劉麗瑜 女士 (2399 2502)	葉沃增 先生 (2707 7417)
5	WR/24/02095	擴闊行人路	啟田道近藍田(西區)社區中心	[25年07月]	26年03月	0% 10%	正進行有關工程的前期工作。 工程已展開。	劉麗瑜 女士 (2399 2502)	葉沃增 先生 (2707 7417)
6	WR/25/00074	加設提示標誌引導行人使用過路處	碧雲道近德敬樓	25年06月 25年09月	25年07月 25年09月	0%	正進行有關工程的前期工作。 當懲教署交付有關標誌後，工程便可安排展開。	劉麗瑜 女士 (2399 2502)	葉沃增 先生 (2707 7417)
7	WR/24/02183	加設提示標誌引導行人使用過路處	曉光街近曉麗苑	25年06月 25年09月	25年07月 25年09月	0%	正進行有關工程的前期工作。 當懲教署交付有關標誌後，工程便可安排展開。	陳展揚 先生 (2399 2732)	葉沃增 先生 (2707 7417)
8	WR/24/00208	加設路旁電單車泊車位	安茵街近智泰樓	25年09月	26年01月	0%	正進行有關工程的前期工作。	李日新 先生 (2399 2513)	吳卓衡 先生 (2707 7341)

截至2025年7月9日


編號	項目編號	擬建的交通改善工程項目	地點	預期動工日期 [實際動工日期]	預期完工日期 [實際完工日期]	工程進度	詳細備註	運輸署工程師 姓名(電話)	路政署工程師 姓名(電話)
9	WR/24/01552	加設巴士泊車位	祥業街近海濱道	[25年05月]	[25年06月]	100%	工程已完成。	陳思豪 先生 (2399 2510)	吳卓衡 先生 (2707 7341)
10	WR/24/02022	優化道路標記	宏冠道近臨華街	[25年05月]	[25年06月]	100%	工程已完成。	陳思豪 先生 (2399 2510)	吳卓衡 先生 (2707 7341)
11	WR/25/00015	加設行人路欄杆	宏冠道近常悅道	[25年05月]	[25年06月]	100%	工程已完成。	陳思豪 先生 (2399 2510)	吳卓衡 先生 (2707 7341)
12	WR/24/02213	優化道路標記	啓祥道近宏照道	[25年05月]	[25年06月]	100%	工程已完成。	陳思豪 先生 (2399 2510)	吳卓衡 先生 (2707 7341)
13	WR/25/00014	優化道路標記	宏光道近啓福道	[25年05月]	[25年06月]	100%	工程已完成。	陳思豪 先生 (2399 2510)	吳卓衡 先生 (2707 7341)
14	WR/24/01520	加設的士及私家車上落客位置	興業街近開源道	[25年05月]	[25年06月]	100%	工程已完成。	羅淳哲 先生 (2399 2459)	吳卓衡 先生 (2707 7341)
15	WR/24/01916	優化行人過路(地下勘探工作)	啓祥道近啓成街	[25年05月]	[25年06月]	100%	工程已完成。	陳思豪 先生 (2399 2510)	吳卓衡 先生 (2707 7341)
16	WR/25/00207	優化道路標記	偉業街近順業街	[25年05月]	[25年06月]	100%	工程已完成。	羅淳哲 先生 (2399 2459)	吳卓衡 先生 (2707 7341)
17	WR/24/02074	調整交通標誌	高超道近鯉魚門道	[25年05月]	[25年05月]	100%	工程已完成。	劉麗瑜 女士 (2399 2502)	葉沃增 先生 (2707 7417)
18	WR/24/01231	加設道路標記、交通標誌及優化行人路欄杆	協和街近順利邨道	[25年05月]	[25年06月]	100%	工程已完成。	李日新 先生 (2399 2513)	葉沃增 先生 (2707 7417)
19	WR/24/01968	加設道路標記	月華街近安樂花園大廈	[25年05月]	[25年05月]	100%	工程已完成。	陳展揚 先生 (2399 2732)	葉沃增 先生 (2707 7417)
20	WR/24/02010	加設道路標記、交通標誌及延長全日不准停車限制區	曉明街近曉明街遊樂場	[25年06月]	[25年06月]	100%	工程已完成。	陳展揚 先生 (2399 2732)	葉沃增 先生 (2707 7417)
21	WR/24/00456	拆除交通標誌	鯉魚門道近觀塘法院	[25年06月]	[25年06月]	100%	工程已完成。	羅淳哲 先生 (2399 2459)	葉沃增 先生 (2707 7417)
22	WR/24/02032	加設及調整小巴士泊車時間交通標誌	油塘地區	[25年05月]	[25年06月]	100%	工程已完成。	劉麗瑜 女士 (2399 2502)	葉沃增 先生 (2707 7417)
23	WR/24/02222	優化道路標記	彩霞道、彩榮路及彩雲道	25年08月	25年09月	0%	正進行有關工程的前期工作。	李日新 先生 (2399 2513)	吳卓衡 先生 (2707 7341)
24	WR/25/00516	調整交通標誌	勵業街近海濱道	25年10月	25年10月	0%	正進行有關工程的前期工作。	羅淳哲 先生 (2399 2459)	吳卓衡 先生 (2707 7341)
25	WR/25/00797	加設全日不准停車限制區及調整欄杆設置	高超道近高超徑	25年11月	26年01月	0%	正進行有關工程的前期工作。	劉麗瑜 女士 (2399 2502)	葉沃增 先生 (2707 7417)
26	WR/24/00664	優化停車灣「巴士站」的道路標記及拆除不必要的欄杆	茶果嶺道(近麗港城商場)	25年08月	25年09月	0%	正進行有關工程的前期工作。	羅淳哲 先生 (2399 2459)	葉沃增 先生 (2707 7417)
27	WR/24/01562	行人輔助線髹上紅棕色警示	安茵街	25年11月	26年01月	0%	正進行有關工程的前期工作。	李日新 先生 (2399 2513)	吳卓衡 先生 (2707 7341)
28	WR/25/00731	優化行人過路處(地下勘探工作)	曉明街近翠屏北邨翠楊樓	25年09月	25年11月	0%	正進行有關工程的前期工作。	陳展揚 先生 (2399 2732)	葉沃增 先生 (2707 7417)
29	WR/25/00781	加設夜間路旁巴士泊車位	安秀道近安秀道公園	25年11月	25年12月	0%	正進行有關工程的前期工作。	陳展揚 先生 (2399 2732)	葉沃增 先生 (2707 7417)

備註: 更新的資料以斜體紅字顯示


截至2025年7月9日

編號	項目編號	擬建的交通改善工程項目	地點	預期動工日期 [實際動工日期]	預期完工日期 [實際完工日期]	工程進度	詳細備註	運輸署工程師 姓名(電話)	路政署工程師 姓名(電話)
30	WR/25/00816	加設路旁電單車泊車位(地下勘探工作)	翠屏道近翠屏北邨翠 栢樓	25年10月	25年11月	0%	正進行有關工程的前期工作。	陳展揚 先生 (2399 2732)	葉沃增 先生 (2707 7417)
31	WR/25/00596	優化行人過路處	東源街近油塘污水泵 房及崇德圍近東源街	25年09月	25年11月	0%	正進行有關工程的前期工作。	劉麗瑜 女士 (2399 2502)	葉沃增 先生 (2707 7417)
32	WR/25/00387	加設巴士站道路標記	曉光街近曉茵邨	25年10月 [25年06月]	25年11月 [25年07月]	0% 100%	正進行有關工程的前期工作。 工程已完成。	陳展揚 先生 (2399 2732)	葉沃增 先生 (2707 7417)
33	WR/24/02210	行人輔助線髹上紅棕色警示及加設 交通標誌和道路標記	安秀道近香港道教聯 合會雲泉學校	25年10月	26年01月	0%	正進行有關工程的前期工作。	李日新 先生 (2399 2513)	吳卓衡 先生 (2707 7341)
34	WR/25/00839	優化交通輔助設施	東源街	25年11月	25年12月	0%	正進行有關工程的前期工作。	劉麗瑜 女士 (2399 2502)	葉沃增 先生 (2707 7417)
35	WR/25/00494	優化行人過路處	啟田道近啟田商場	25年11月	26年01月	0%	正進行有關工程的前期工作。	劉麗瑜 女士 (2399 2502)	葉沃增 先生 (2707 7417)
36	WR/24/01576	加設路旁電單車泊車位	順清街	26年06月	27年06月	0%	正進行有關工程的前期工作。	李日新 先生 (2399 2513)	吳卓衡 先生 (2707 7341)


PROPOSED METHOD OF CONTROL FOR JUNCTION OF HUNG TO ROAD / HOW MING STREET (J4)

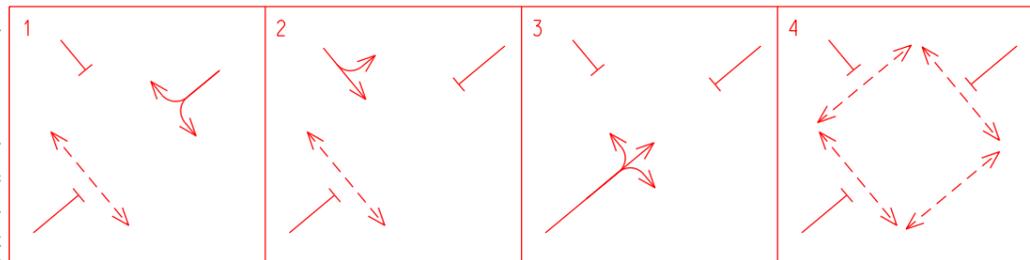

PROPOSED METHOD OF CONTROL FOR JUNCTION OF HOW MING STREET / CHONG YIP STREET (J3)

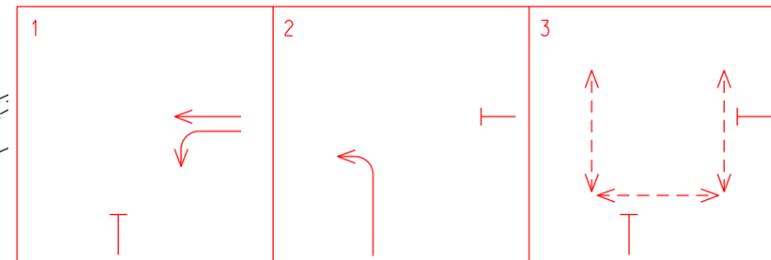

Item 1

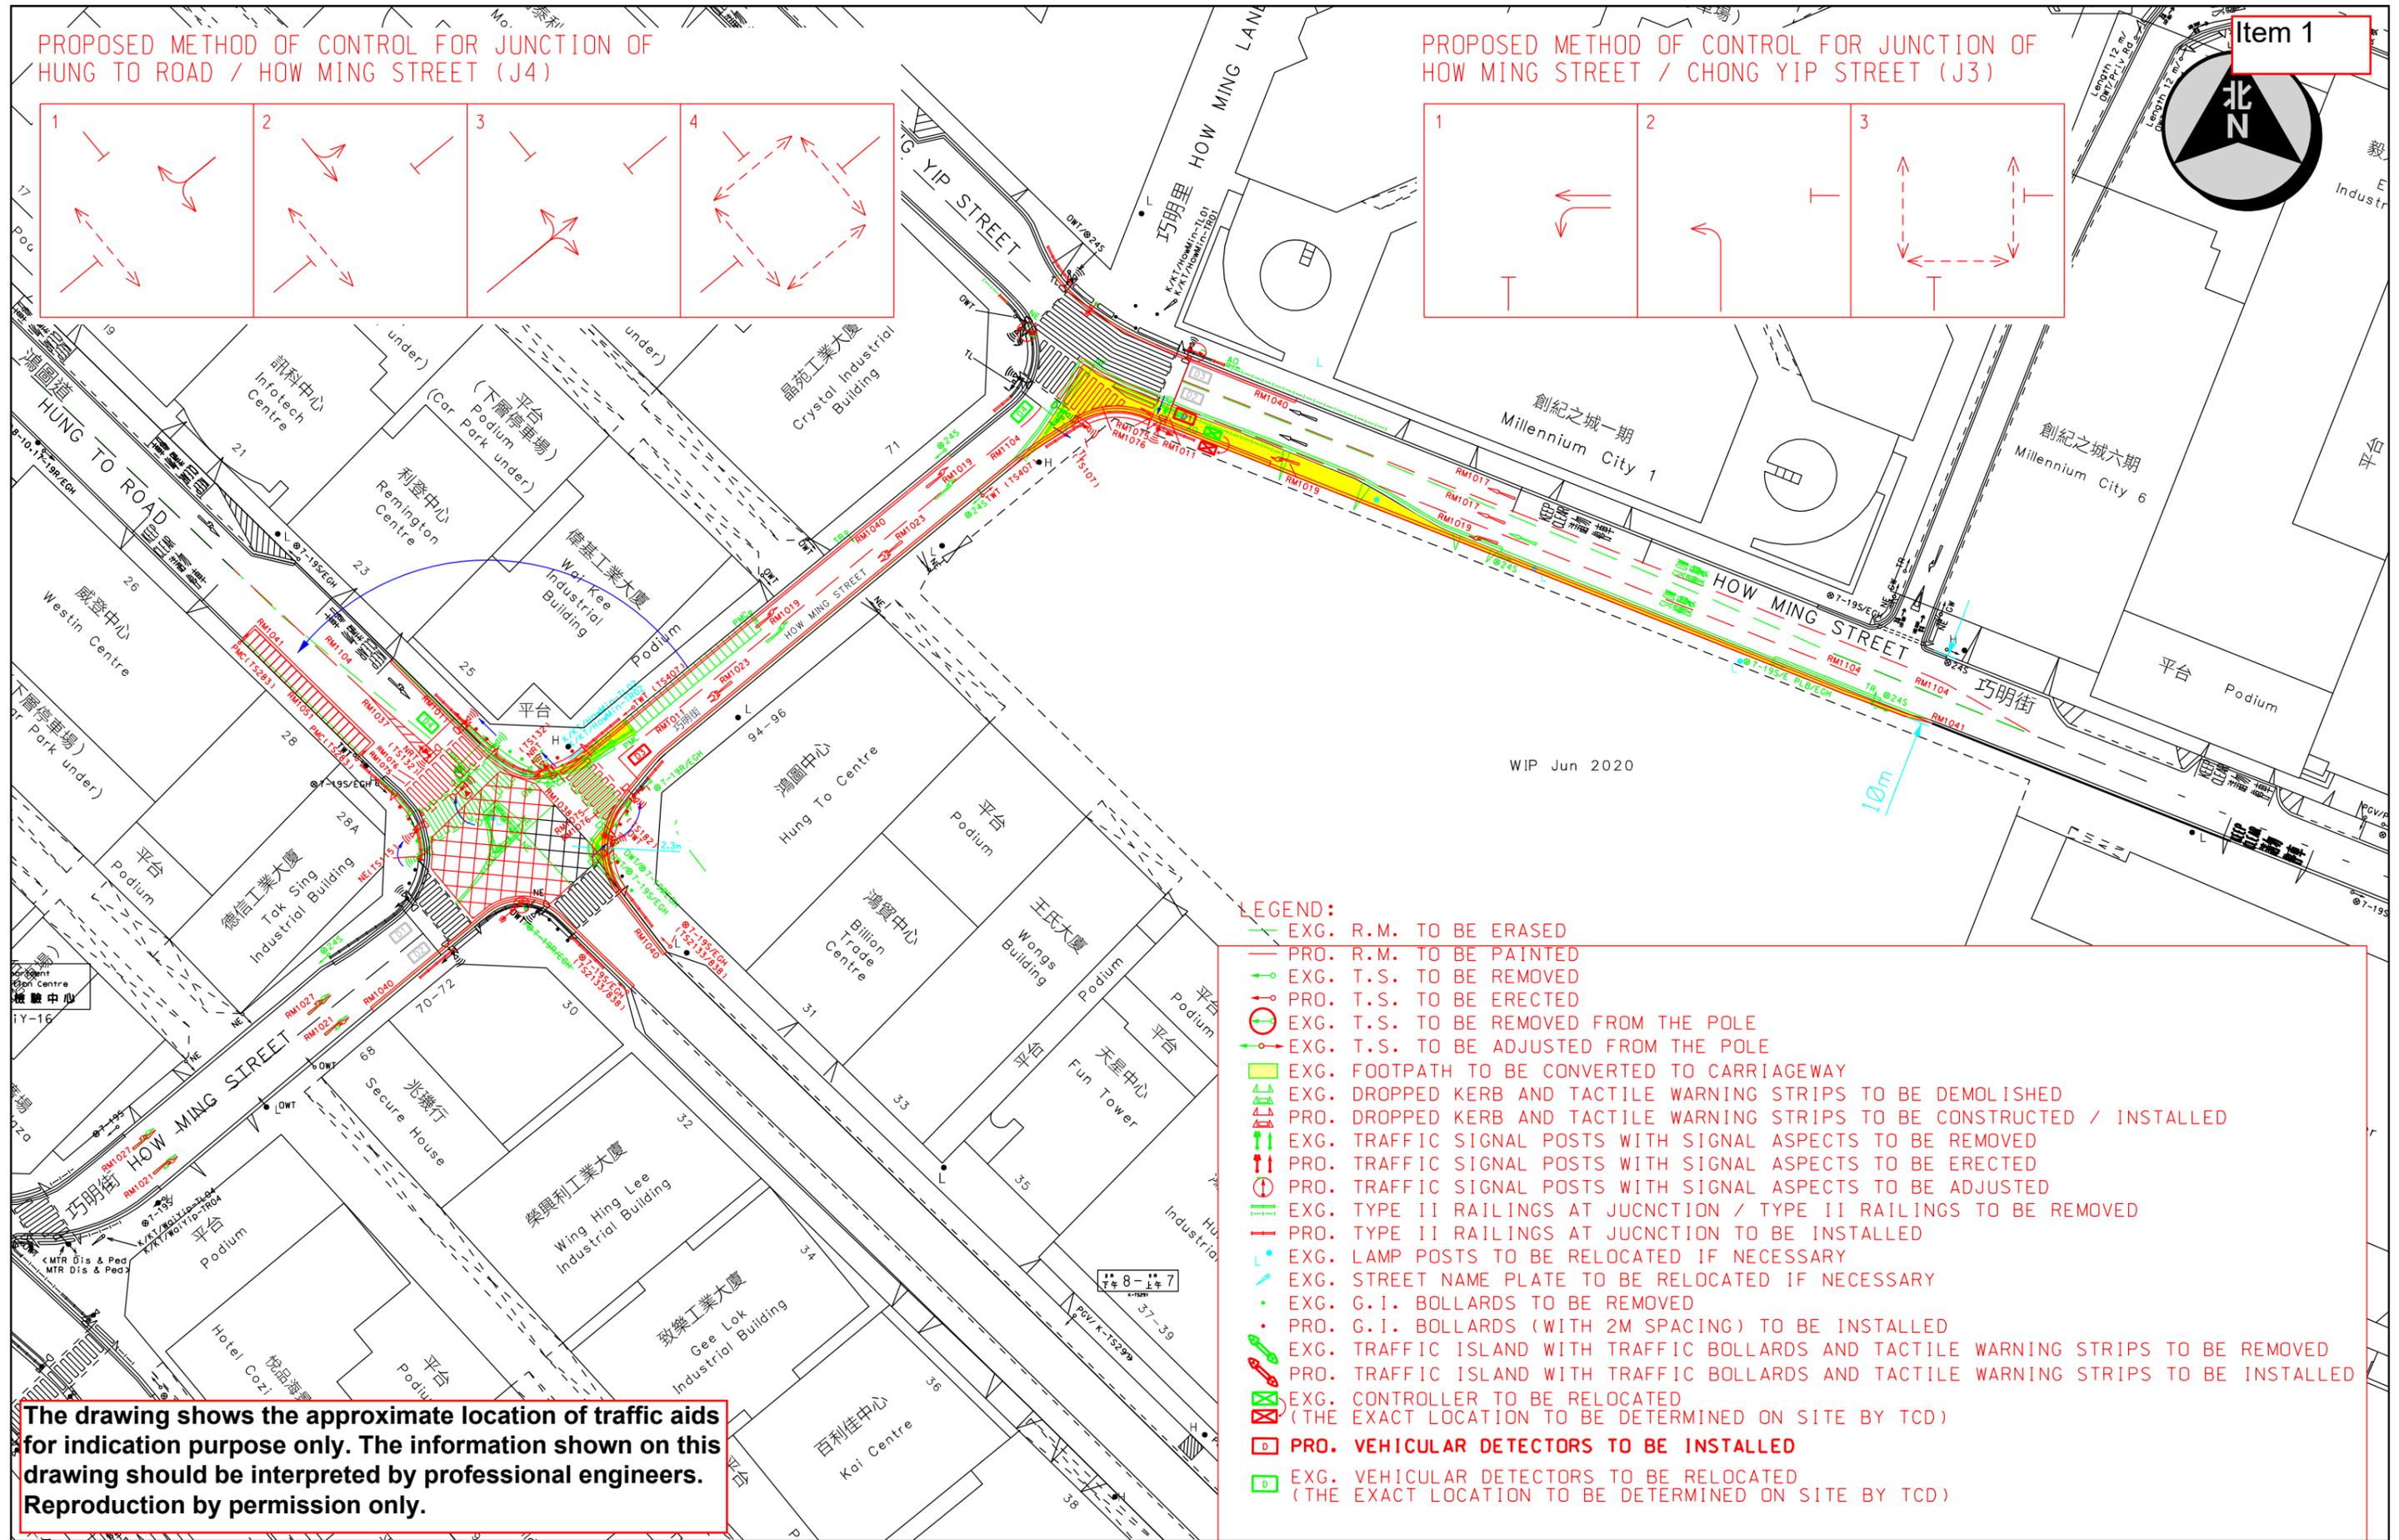

WIP Jun 2020

- LEGEND:**
- EXG. R.M. TO BE ERASED
 - PRO. R.M. TO BE PAINTED
 - EXG. T.S. TO BE REMOVED
 - PRO. T.S. TO BE ERECTED
 - EXG. T.S. TO BE REMOVED FROM THE POLE
 - EXG. T.S. TO BE ADJUSTED FROM THE POLE
 - EXG. FOOTPATH TO BE CONVERTED TO CARRIAGEWAY
 - EXG. DROPPED KERB AND TACTILE WARNING STRIPS TO BE DEMOLISHED
 - PRO. DROPPED KERB AND TACTILE WARNING STRIPS TO BE CONSTRUCTED / INSTALLED
 - | EXG. TRAFFIC SIGNAL POSTS WITH SIGNAL ASPECTS TO BE REMOVED
 - | PRO. TRAFFIC SIGNAL POSTS WITH SIGNAL ASPECTS TO BE ERECTED
 - | PRO. TRAFFIC SIGNAL POSTS WITH SIGNAL ASPECTS TO BE ADJUSTED
 - | EXG. TYPE II RAILINGS AT JUNCTION / TYPE II RAILINGS TO BE REMOVED
 - | PRO. TYPE II RAILINGS AT JUNCTION TO BE INSTALLED
 - | EXG. LAMP POSTS TO BE RELOCATED IF NECESSARY
 - | EXG. STREET NAME PLATE TO BE RELOCATED IF NECESSARY
 - EXG. G.I. BOLLARDS TO BE REMOVED
 - PRO. G.I. BOLLARDS (WITH 2M SPACING) TO BE INSTALLED
 - EXG. TRAFFIC ISLAND WITH TRAFFIC BOLLARDS AND TACTILE WARNING STRIPS TO BE REMOVED
 - PRO. TRAFFIC ISLAND WITH TRAFFIC BOLLARDS AND TACTILE WARNING STRIPS TO BE INSTALLED
 - EXG. CONTROLLER TO BE RELOCATED (THE EXACT LOCATION TO BE DETERMINED ON SITE BY TCD)
 - PRO. VEHICULAR DETECTORS TO BE INSTALLED
 - EXG. VEHICULAR DETECTORS TO BE RELOCATED (THE EXACT LOCATION TO BE DETERMINED ON SITE BY TCD)

The drawing shows the approximate location of traffic aids for indication purpose only. The information shown on this drawing should be interpreted by professional engineers. Reproduction by permission only.



TRAFFIC ENGINEERING (KLN.) DIV.

Location: J/O How Ming Street and Hung To Road / Chong Yip Street


Survey Sheet No.: K11Q18C

Scale: 1:800 (A3)

Drawing No.: K210028.01B

WRF NO. WR/HY/TE/KL/21/01551
WR/EM/TE/KL/21/00098

Date: 16-03-2022

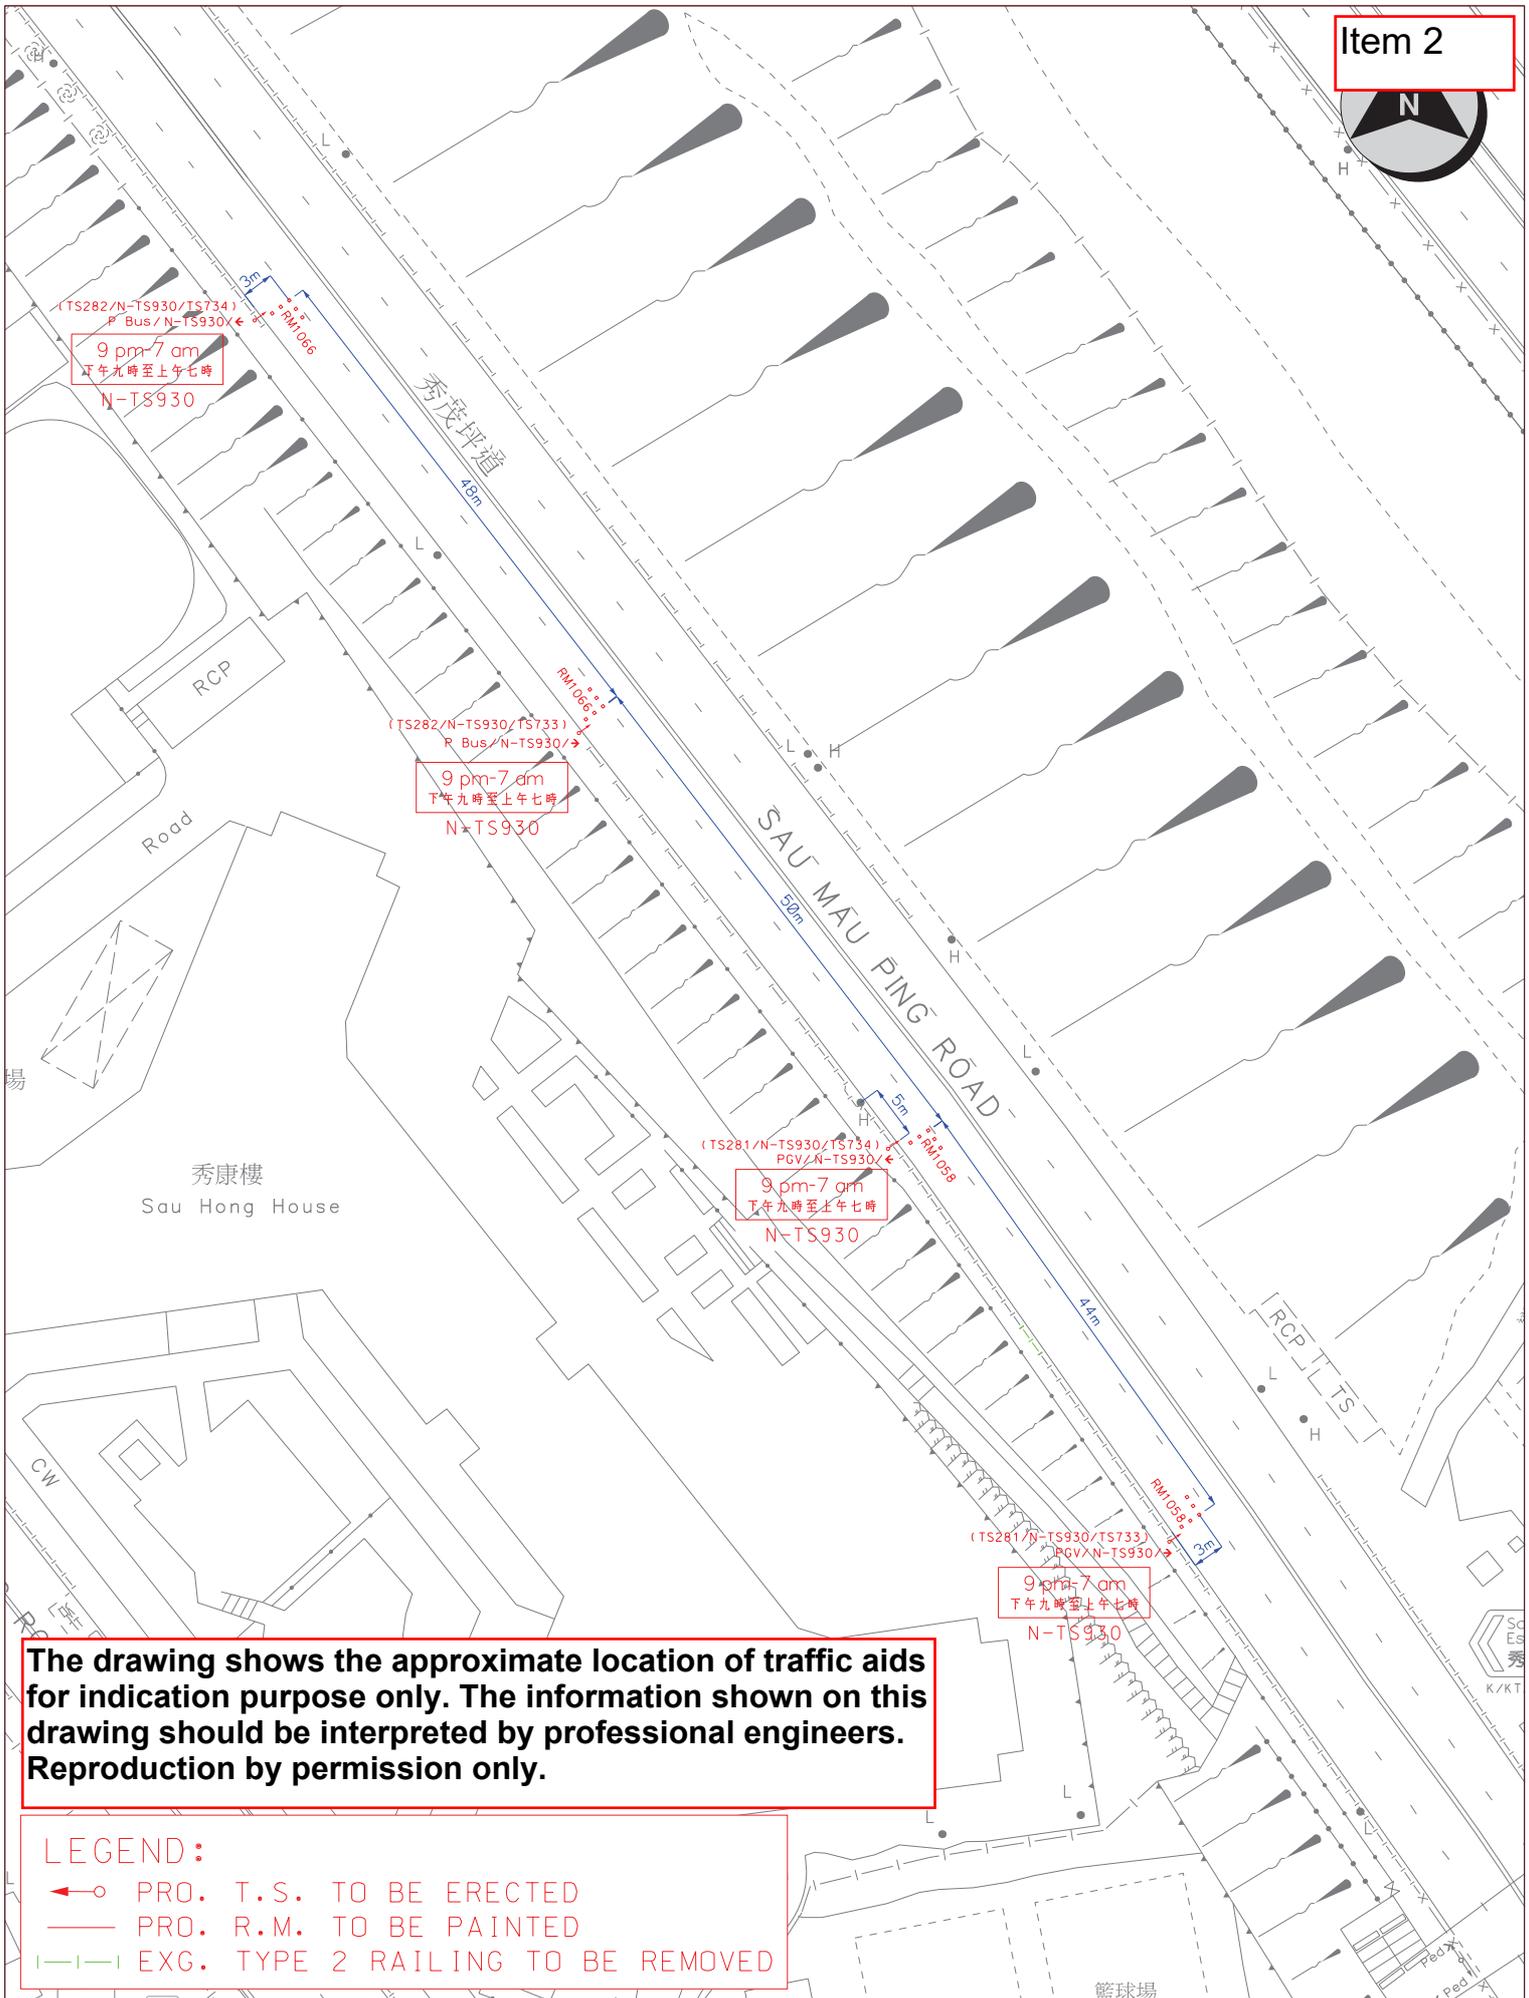

The drawing shows the approximate location of traffic aids for indication purpose only. The information shown on this drawing should be interpreted by professional engineers. Reproduction by permission only.

LEGEND:

- ←○ PRO. T.S. TO BE ERECTED
- PRO. R.M. TO BE PAINTED
- |-| EXG. TYPE 2 RAILING TO BE REMOVED

Location : Sau Mau Ping Road near Sau Hong House

Survey Sheet No.
K11Q13D, 18B

Scale
1 : 500 (A3)



TRAFFIC ENGINEERING
(KLN.) DIV.

WRF NO.
WR/HY/TE/KL/24/01154


Drawing No.
K240066.01A

Date
24/05/2024



西貢
Kwun Tong
觀塘
Tseung Kwan O
將軍澳

K/K1/OnSau-12

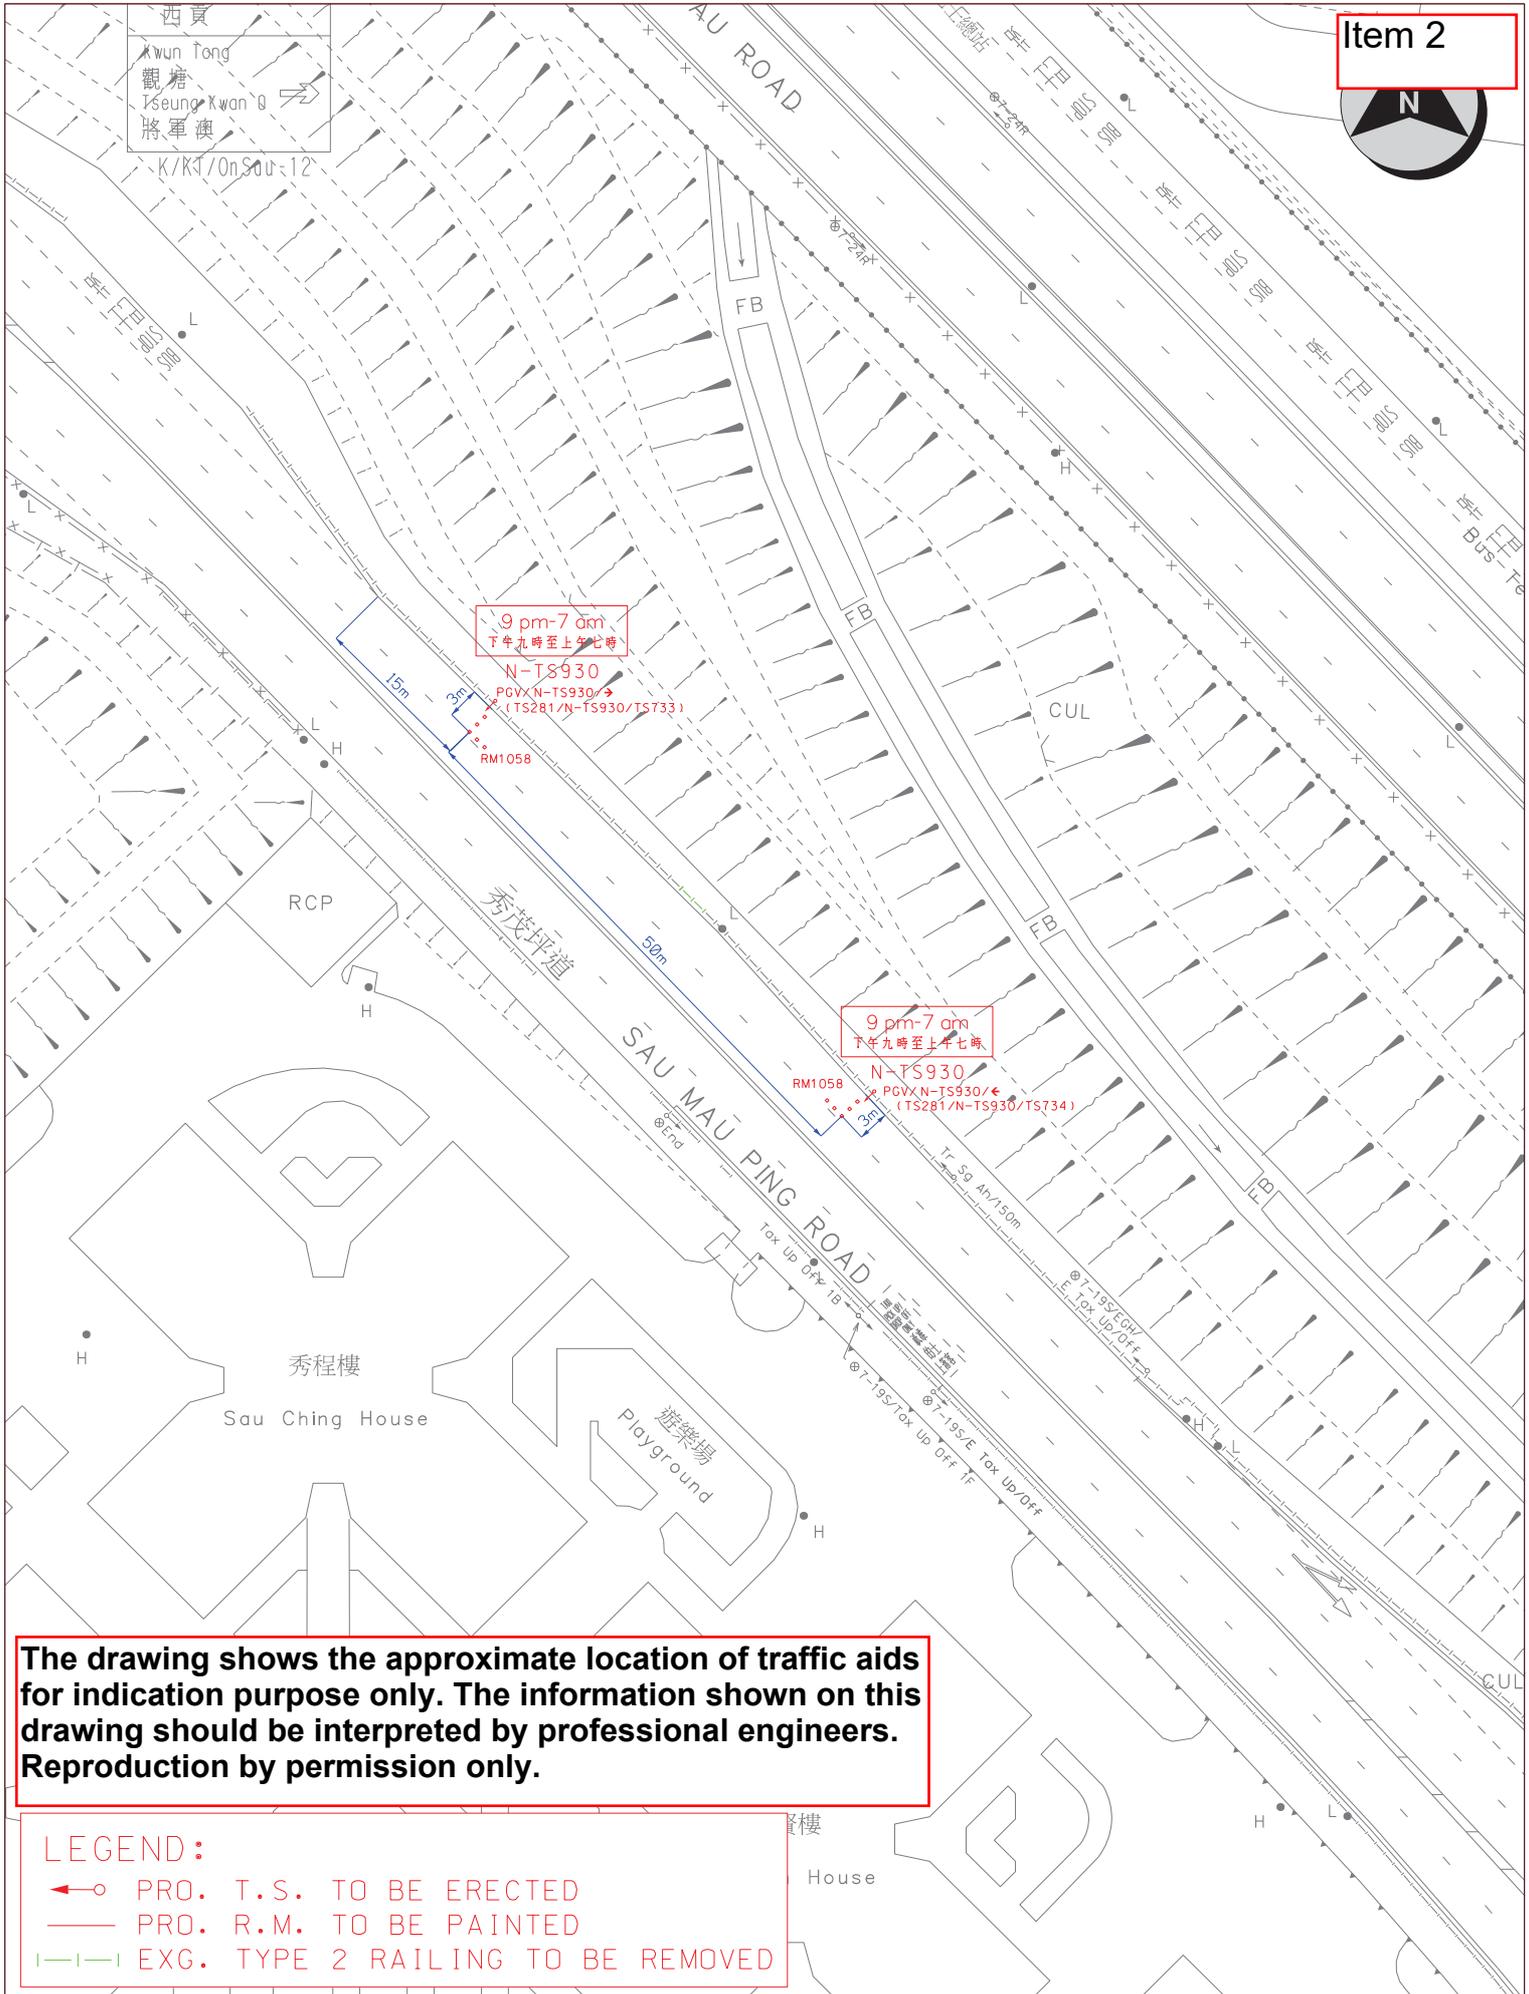

The drawing shows the approximate location of traffic aids for indication purpose only. The information shown on this drawing should be interpreted by professional engineers. Reproduction by permission only.

LEGEND:

-  PRO. T.S. TO BE ERECTED
-  PRO. R.M. TO BE PAINTED
-  EXG. TYPE 2 RAILING TO BE REMOVED

Location : Sau Mau Ping Road near Sau Ching House

Survey Sheet No.
K11Q19A

Scale
1 : 500 (A3)



TRAFFIC ENGINEERING
(KLN.) DIV.

WRF NO.
WR/HY/TE/KL/24/01154


Drawing No.
K240067.01A

Date
24/05/2024

LEGEND:


-  PRO. T.S. TO BE ERECTED
-  PRO. R.M. TO BE PAINTED
-  EXG. R.M. TO BE ERASED
-  PRO. CENTRAL REFUGE WITH TACTILE WARNING STRIPS & TRAFFIC BOLLARDS TO BE CONSTRUCTED
-  PRO. DROPPED KERB WITH TACTILE WARNING STRIPS TO BE CONSTRUCTED
-  EXG. G.I. BOLLARDS TO BE REMOVED

Item 3

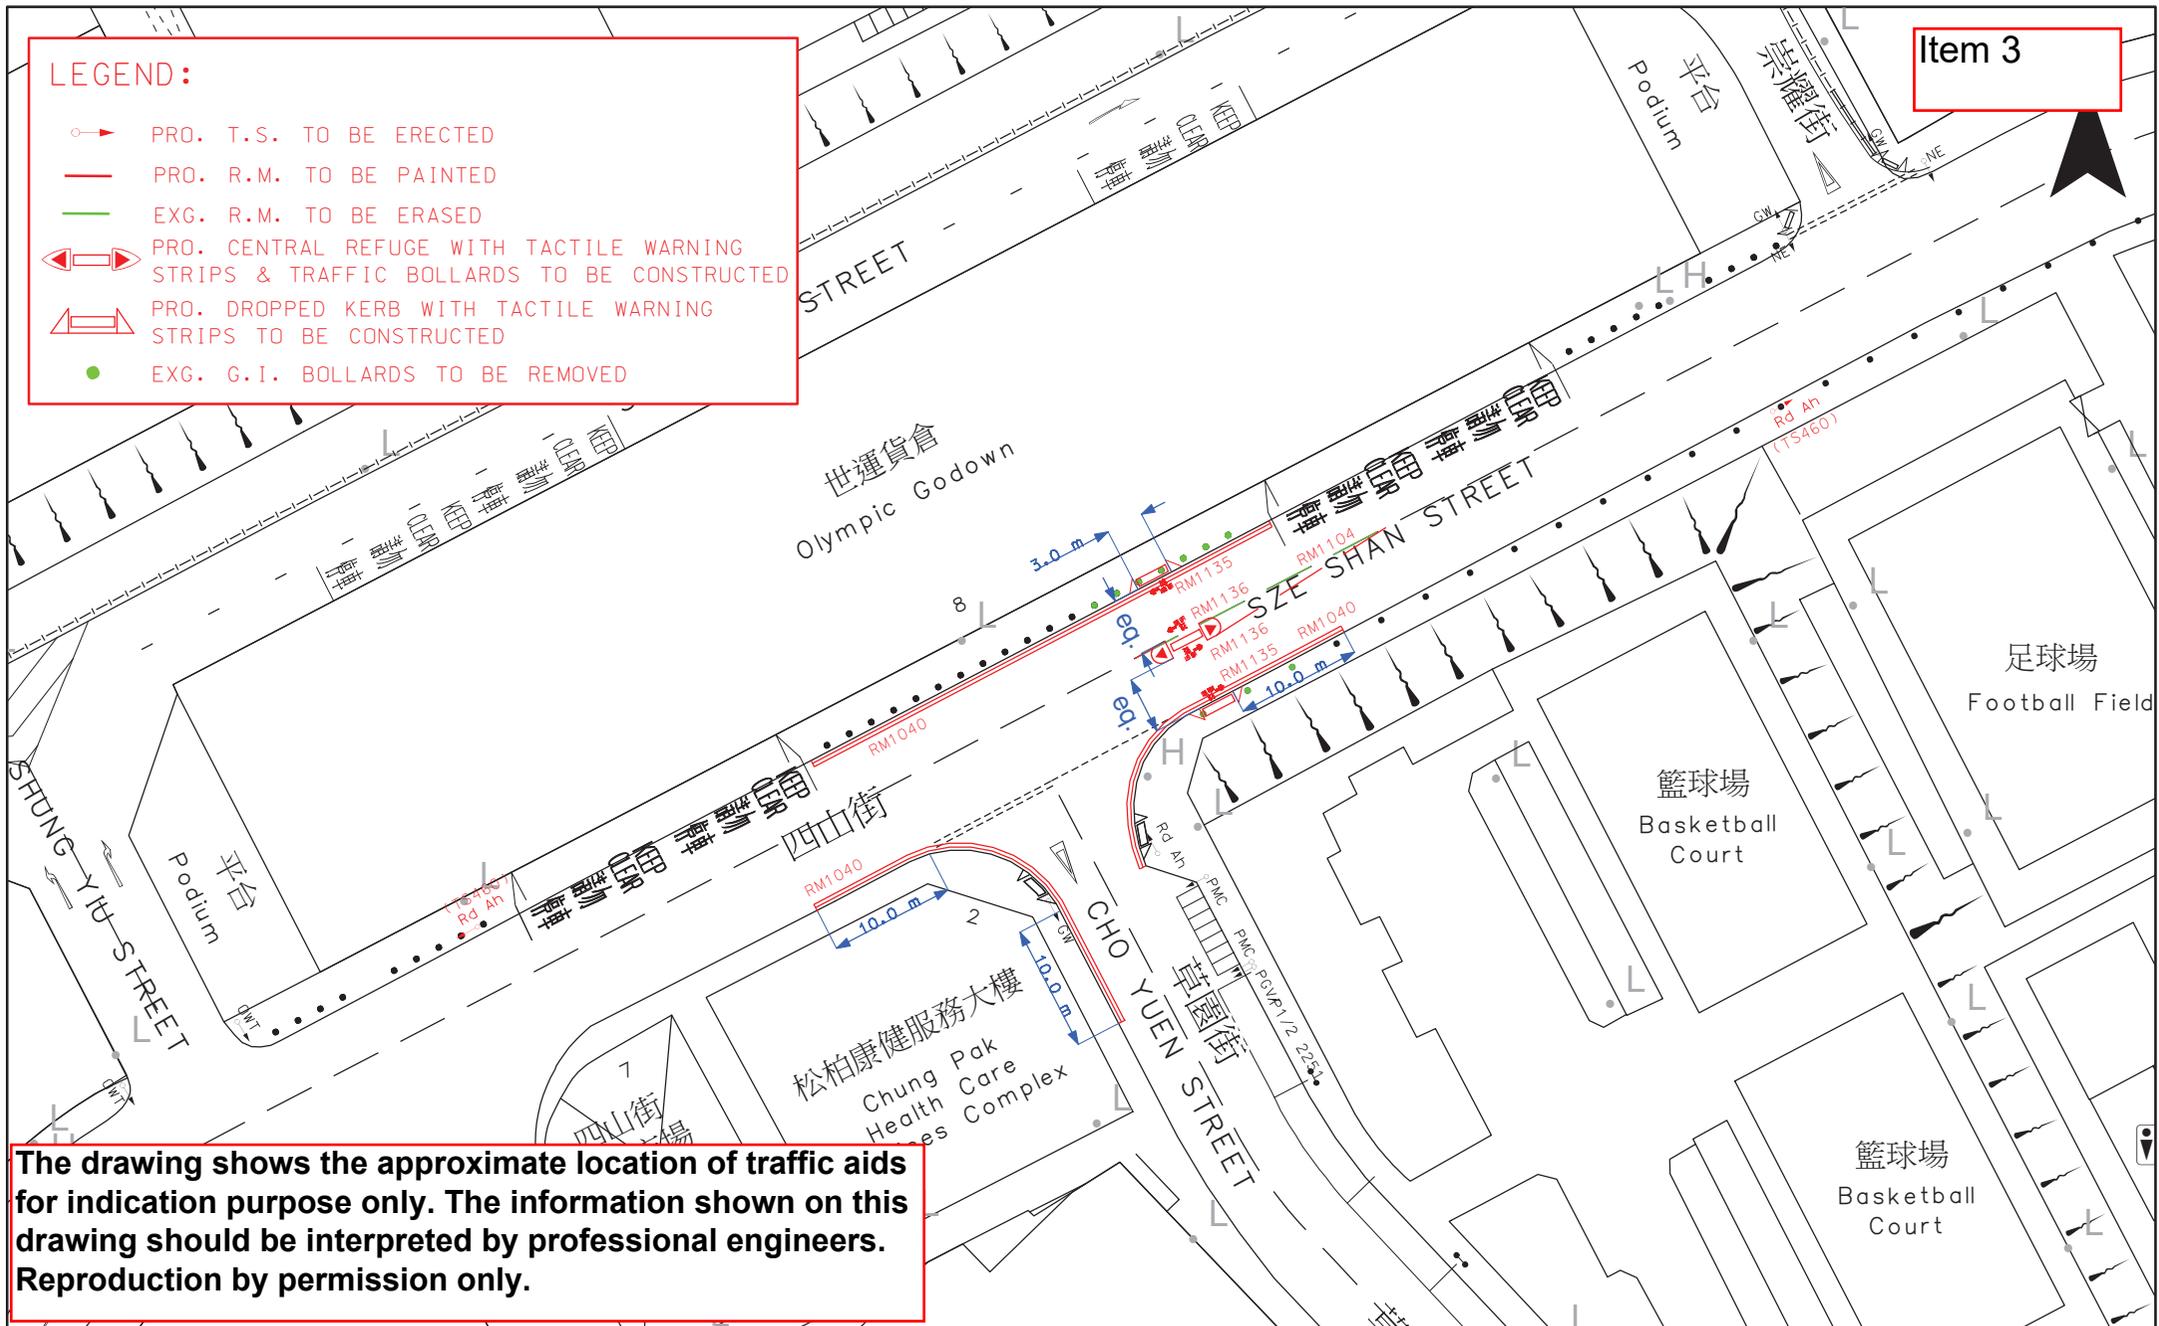

The drawing shows the approximate location of traffic aids for indication purpose only. The information shown on this drawing should be interpreted by professional engineers. Reproduction by permission only.

 運輸署 Transport Department	TRAFFIC ENGINEERING (KLN) DIV.	Location: J/O Sze Shan Street and Cho Yuen Street		WRF No. WR/HY/TE/KL/23/01143	
		Survey Sheet No. K11S04C	Scale: 1:600 (A4)	Drawing No. K230188.01	Date: 06-04-2023

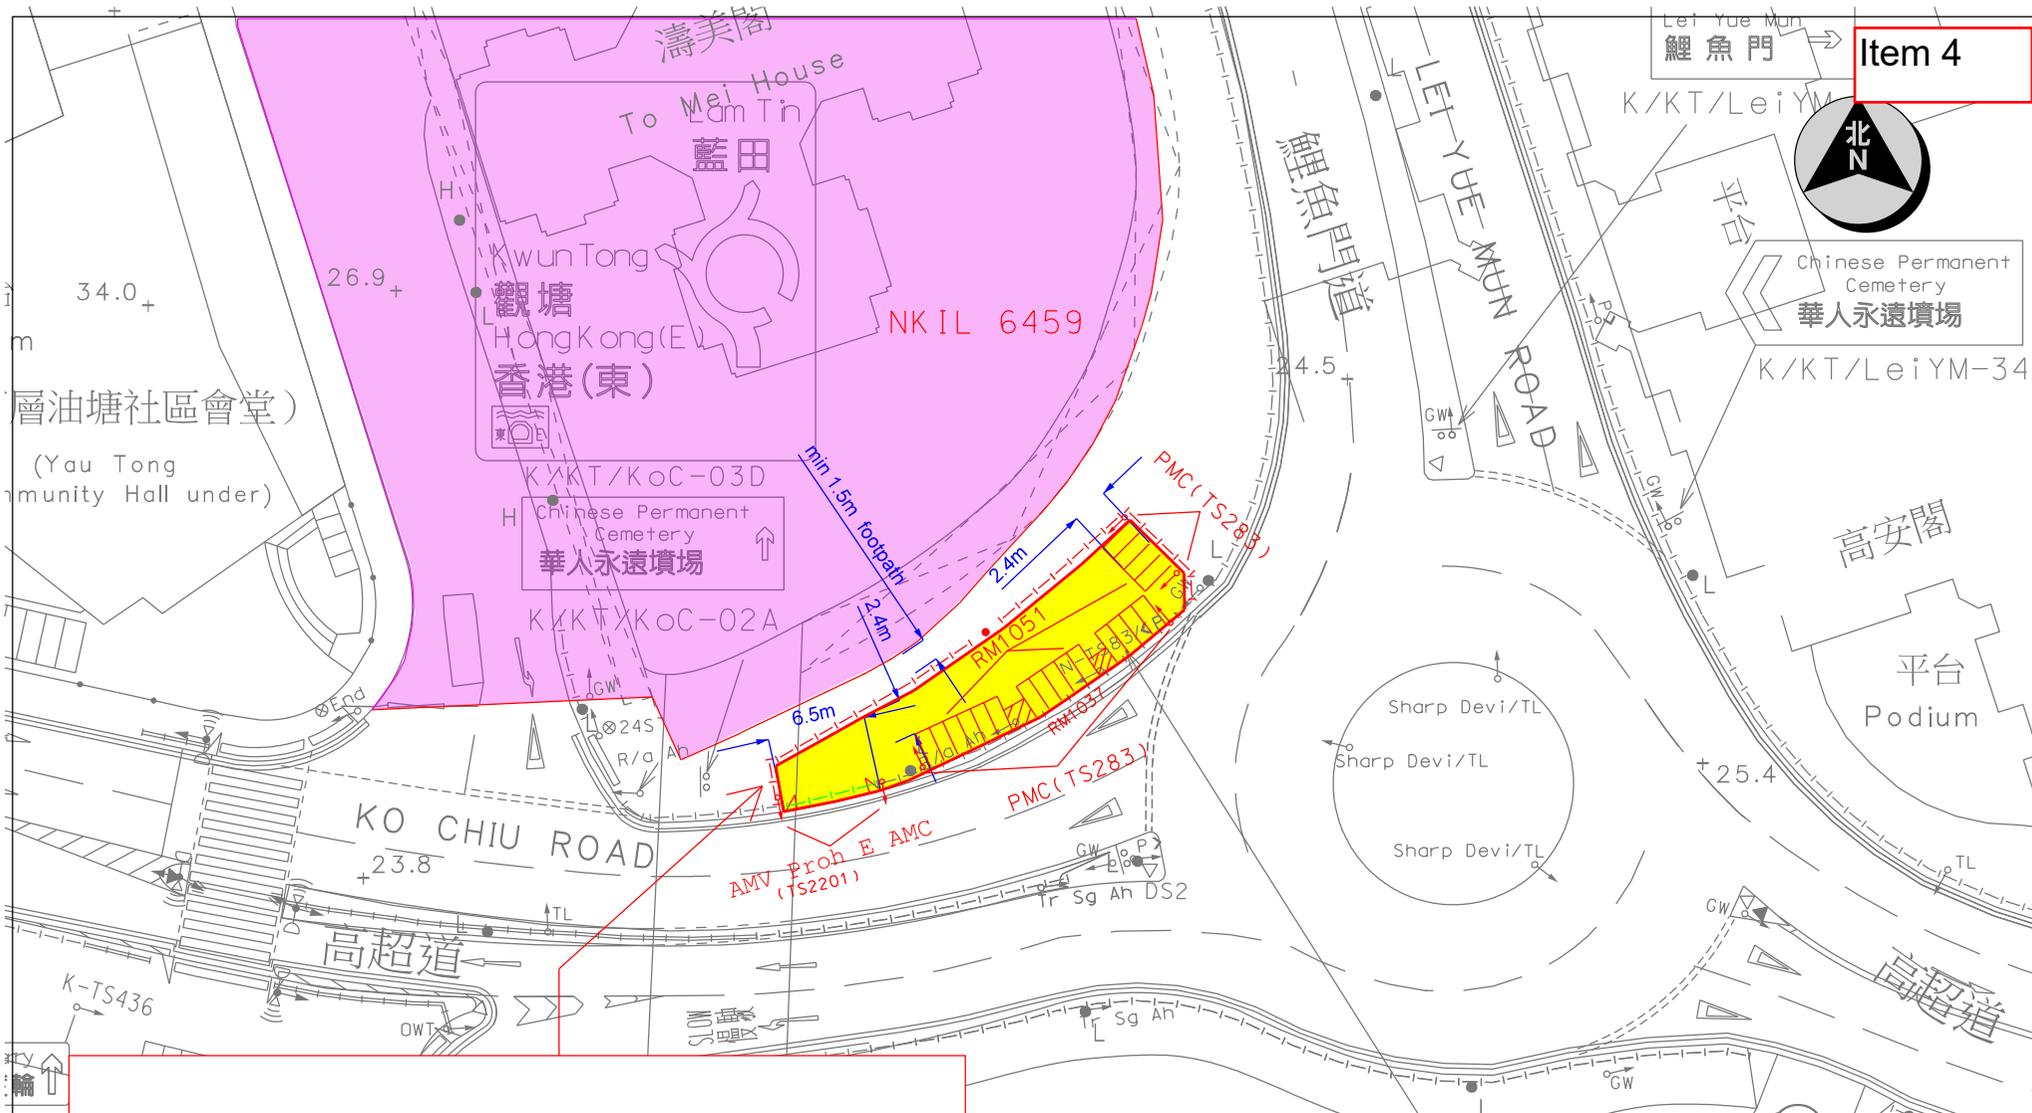


TO CARRY OUT TRIAL TRENCHING WORKS

The drawing shows the approximate location of traffic aids for indication purpose only. The information shown on this drawing should be interpreted by professional engineers. Reproduction by permission only.

- LEGEND:**
- ←○ PRO. T.S. TO BE ERECTED
 - PRO. R.M. TO BE PAINTED
 - EXG. RAILING TO BE REMOVED
 - PRO. TYPE II RAILINGS TO BE ERECTED
 - EXG. PLANTER/FOOTPATH TO BE CONVERTED TO CARRIAGEWAY
 - △ PRO. DROPPED KERB TO BE CONSTRUCTED
 - PRO. G.I. BOLLARDS TO BE ERECTED

LEGEND:


- EXG. R.M. TO BE ERASED
- PRO. R.M. TO BE PAINTED
- EXG. T.S. TO BE REMOVED
- PRO. T.S. TO BE ERECTED
- EXG. T.S. TO BE MODIFIED
- EXG. CARRIAGEWAY TO BE CONVERTED TO FOOTPATH
- EXG. BELISHA BEACON TO BE RELOCATED
- EXG. TYPE II RAILINGS/TYPE II RAILINGS AT JUNCTION TO BE REMOVED
- PRO. TYPE II RAILINGS/TYPE II RAILINGS AT JUNCTION TO BE INSTALLED
- EXG. DROPPED KERB WITH TACTILE WARNING STRIPS TO BE DEMOLISHED/REMOVED
- PRO. DROPPED KERB WITH TACTILE WARNING STRIPS TO BE CONSTRUCTED/INSTALLED
- PRO. TACTILE GUIDE PATH TO BE INSTALLED

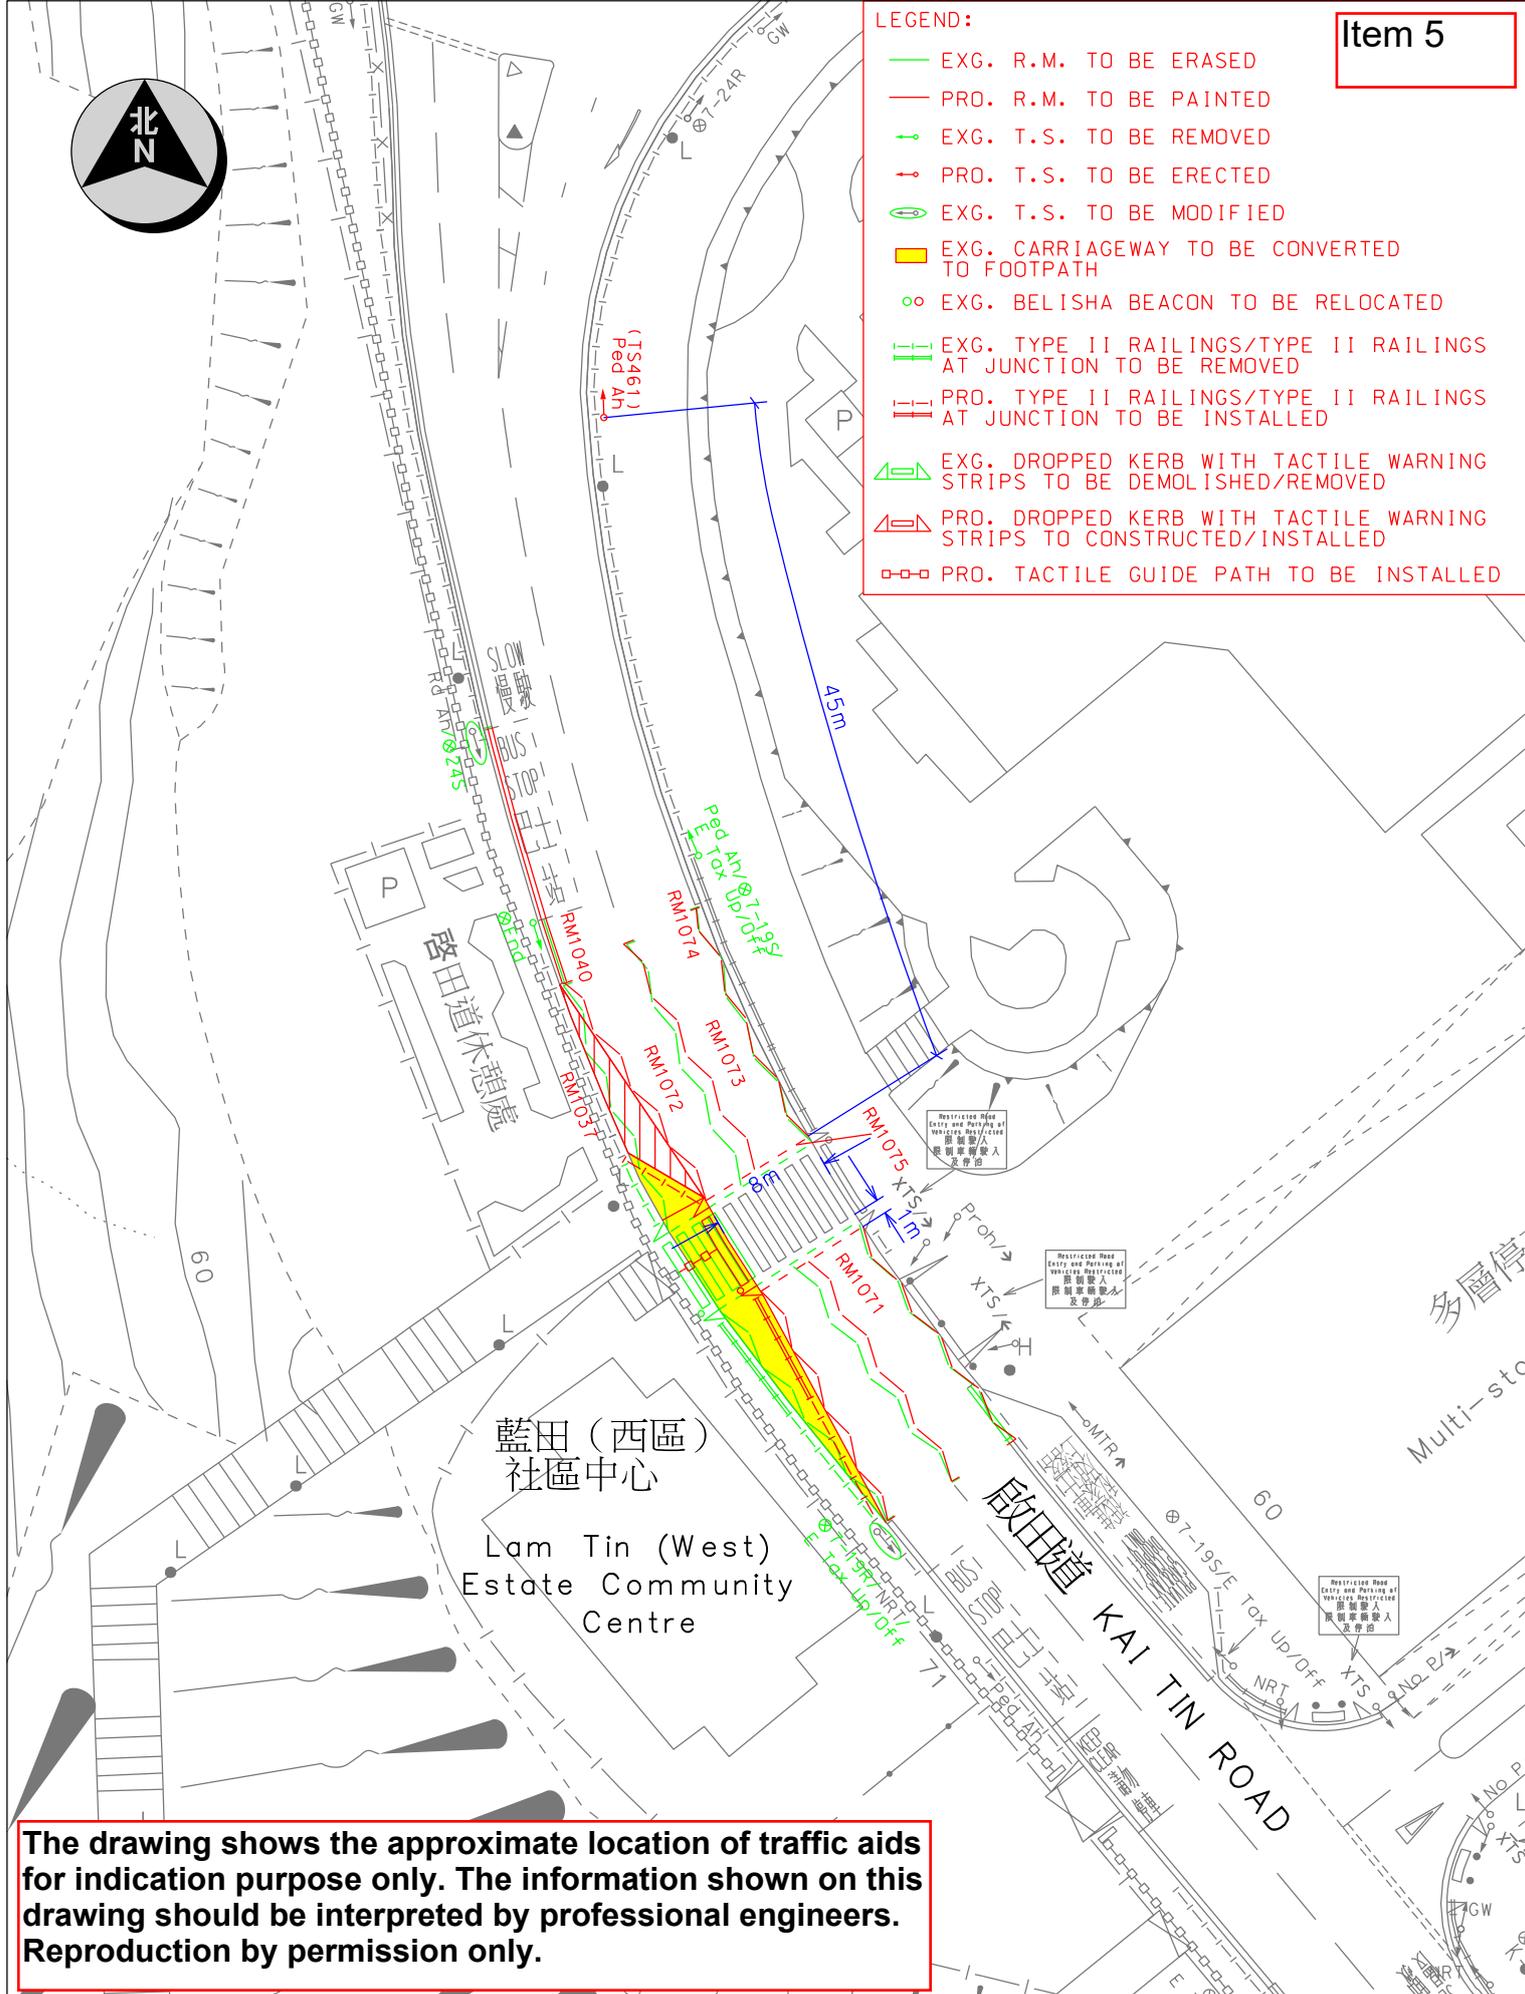

The drawing shows the approximate location of traffic aids for indication purpose only. The information shown on this drawing should be interpreted by professional engineers. Reproduction by permission only.

Location : KAI TIN ROAD NEAR LAM TIN (WEST) ESTATE COMMUNITY CENTRE		Survey Sheet No. K11Q24A	Scale: 1 : 500 (A4)
運輸署 Transport Department	TRAFFIC ENGINEERING (KLN.) DIV.	WRF NO. WR/HY/TE/KL/24/02095	Drawing No. K211305.01A
		Date: 26-09-2024	

Item 6

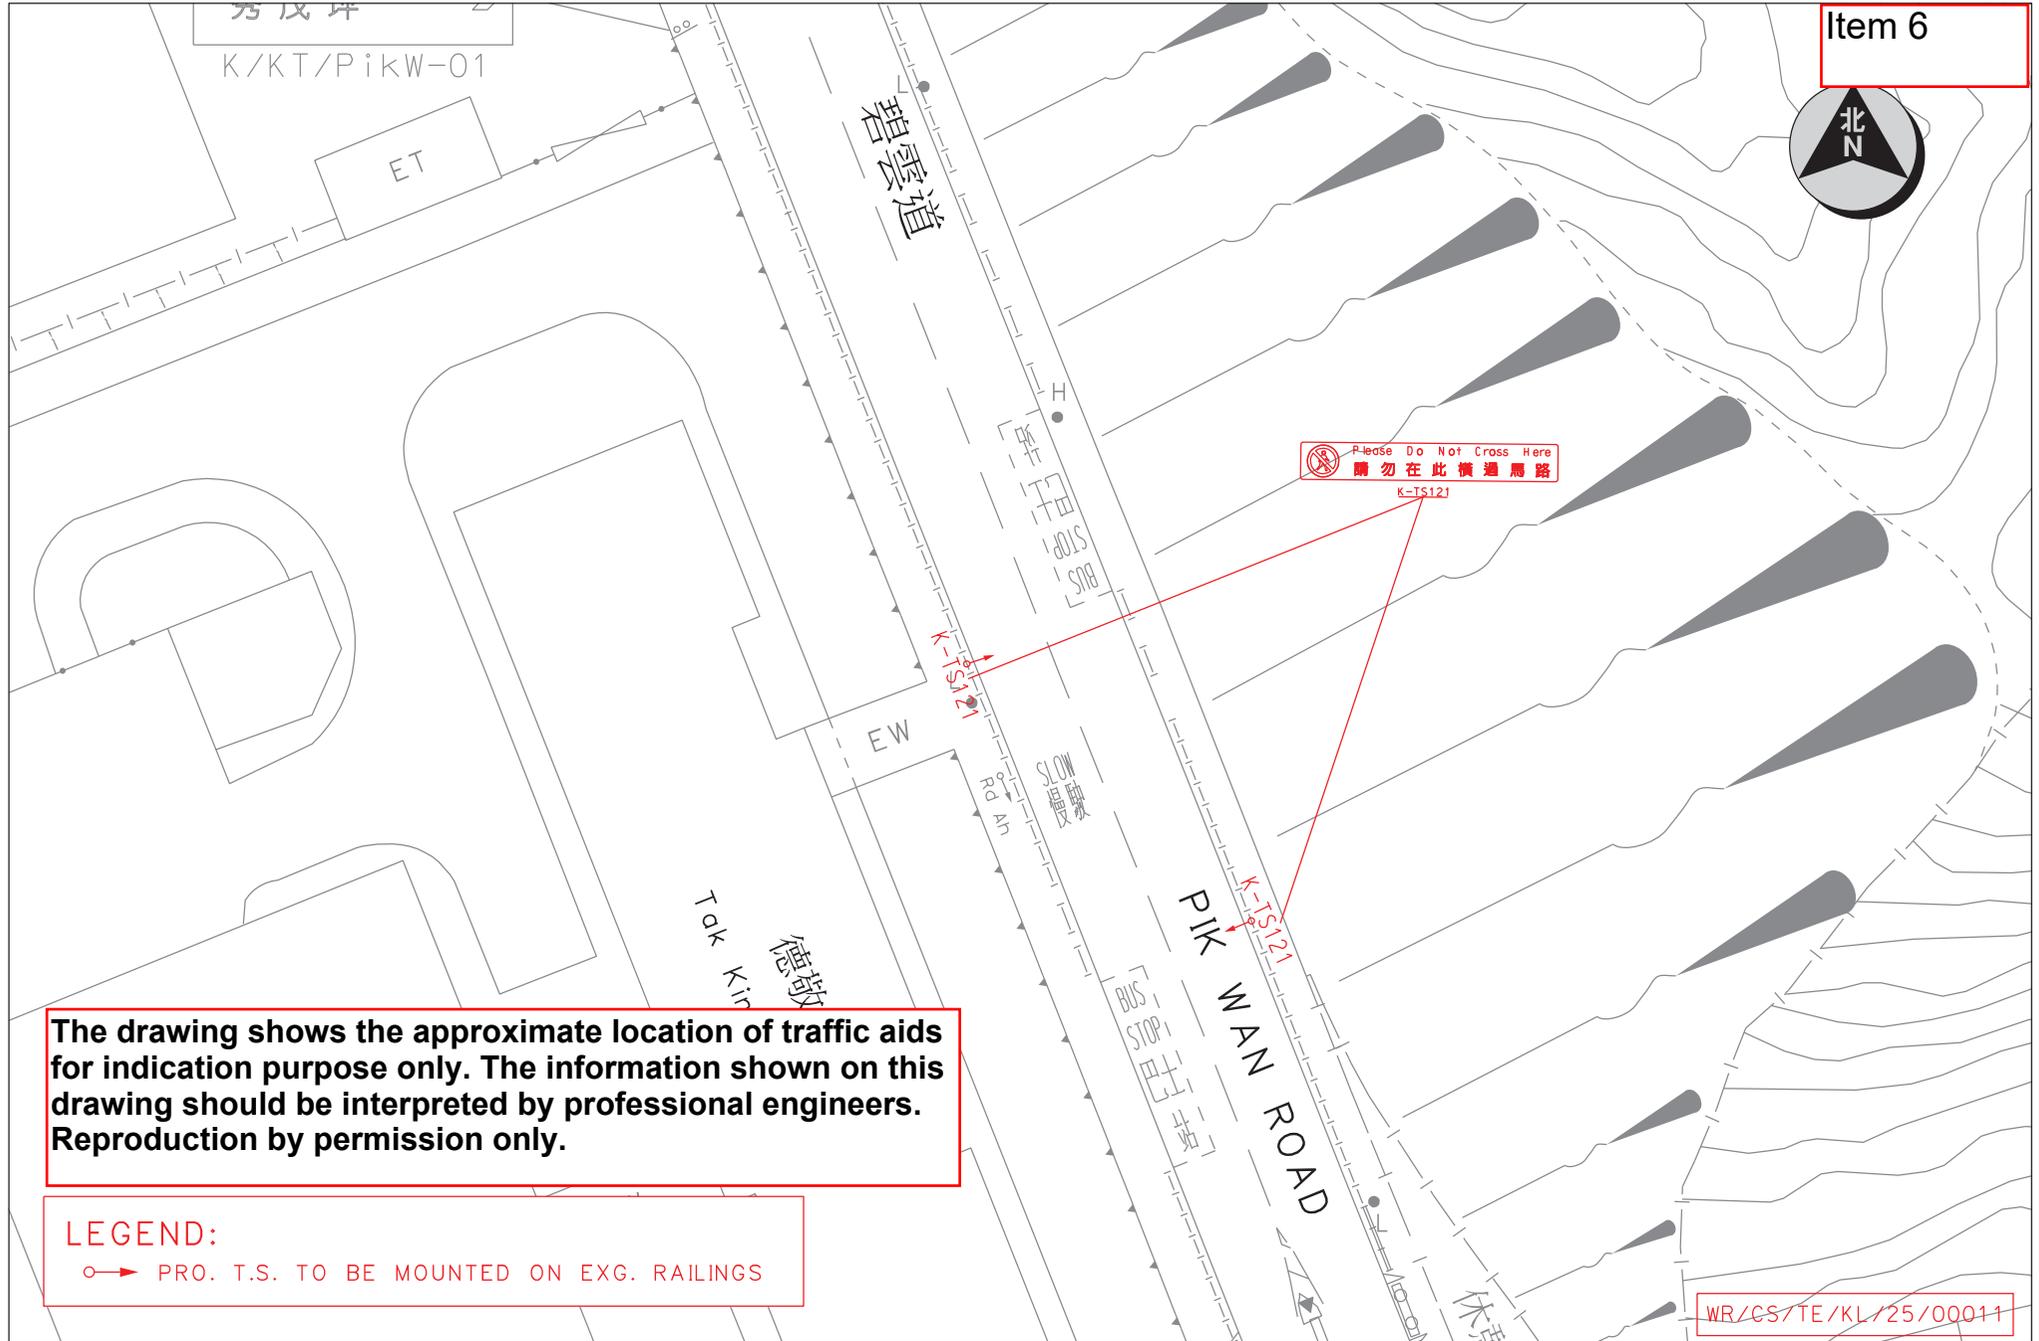

The drawing shows the approximate location of traffic aids for indication purpose only. The information shown on this drawing should be interpreted by professional engineers. Reproduction by permission only.

LEGEND:
○→ PRO. T.S. TO BE MOUNTED ON EXG. RAILINGS

WR/CS/TE/KL/25/00011



TRAFFIC ENGINEERING (KLN.) DIV.


Location : Pik Wan Road near Tak King House
Survey Sheet No. : K11Q24A

Scale: 1:500 (A4)

Drawing No. : K241235.01

WRF NO. WR/HY/TE/KL/25/00074
Date : 25-11-2024

Item 7

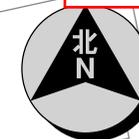

曉和閣
Hiu Wo House

曉順閣
Hiu Shun House

曉光街

Please Do Not Cross Here
請勿在此橫過馬路

K-TS121

K-TS121

K-TS121

K-TS121

HIU KWONG STREET

The drawing shows the approximate location of traffic aids for indication purpose only. The information shown on this drawing should be interpreted by professional engineers. Reproduction by permission only.

LEGEND:
○➔ PRO. T.S. TO BE MOUNTED ON EXG. TYPE II RAILINGS

WR/CS/TE/KL/24/00364



TRAFFIC ENGINEERING
(KLN.) DIV.

Location : Hiu Kwong Street near Hiu Shun House


Survey Sheet No. : K11Q18B

Scale: 1:500 (A4)

Drawing No. : K241129.01

WRF NO. WR/HY/TE/KL/24/02183

Date : 31-10-2024

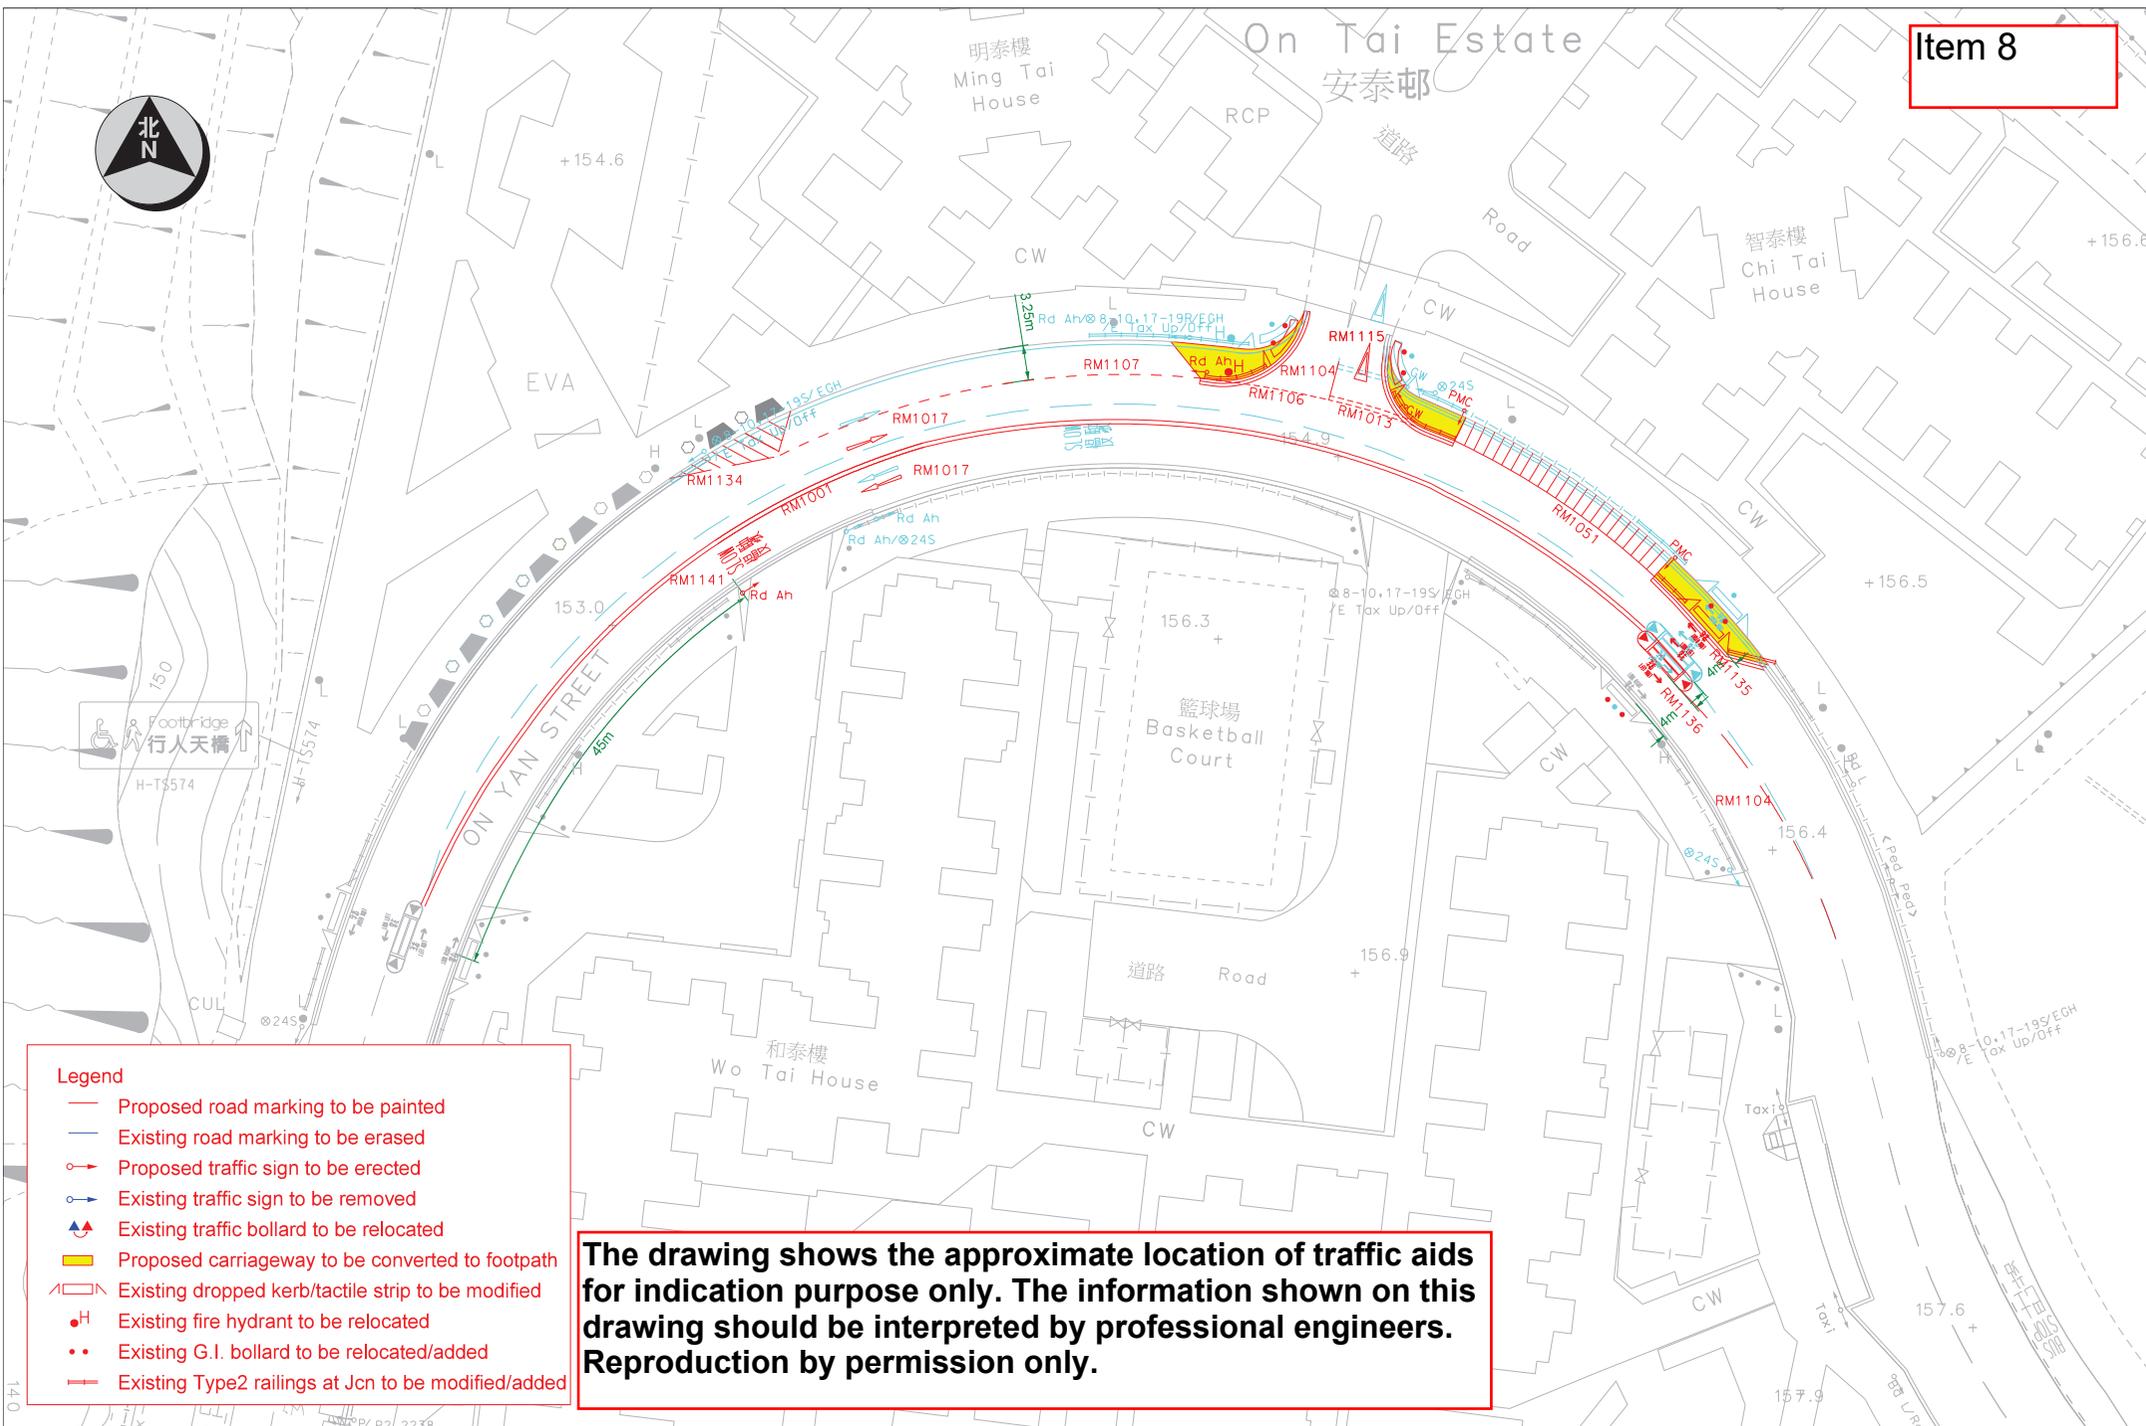


Legend

- Proposed road marking to be painted
- Existing road marking to be erased
- Proposed traffic sign to be erected
- Existing traffic sign to be removed
- ▲ Existing traffic bollard to be relocated
- Proposed carriageway to be converted to footpath
- Existing dropped kerb/tactile strip to be modified
- Existing fire hydrant to be relocated
- Existing G.I. bollard to be relocated/added
- Existing Type2 railings at Jcn to be modified/added

The drawing shows the approximate location of traffic aids for indication purpose only. The information shown on this drawing should be interpreted by professional engineers. Reproduction by permission only.


LEGEND:
 — PRO. T.S. TO BE ERECTED
 ◯→ PRO. R.M. TO BE PAINTED

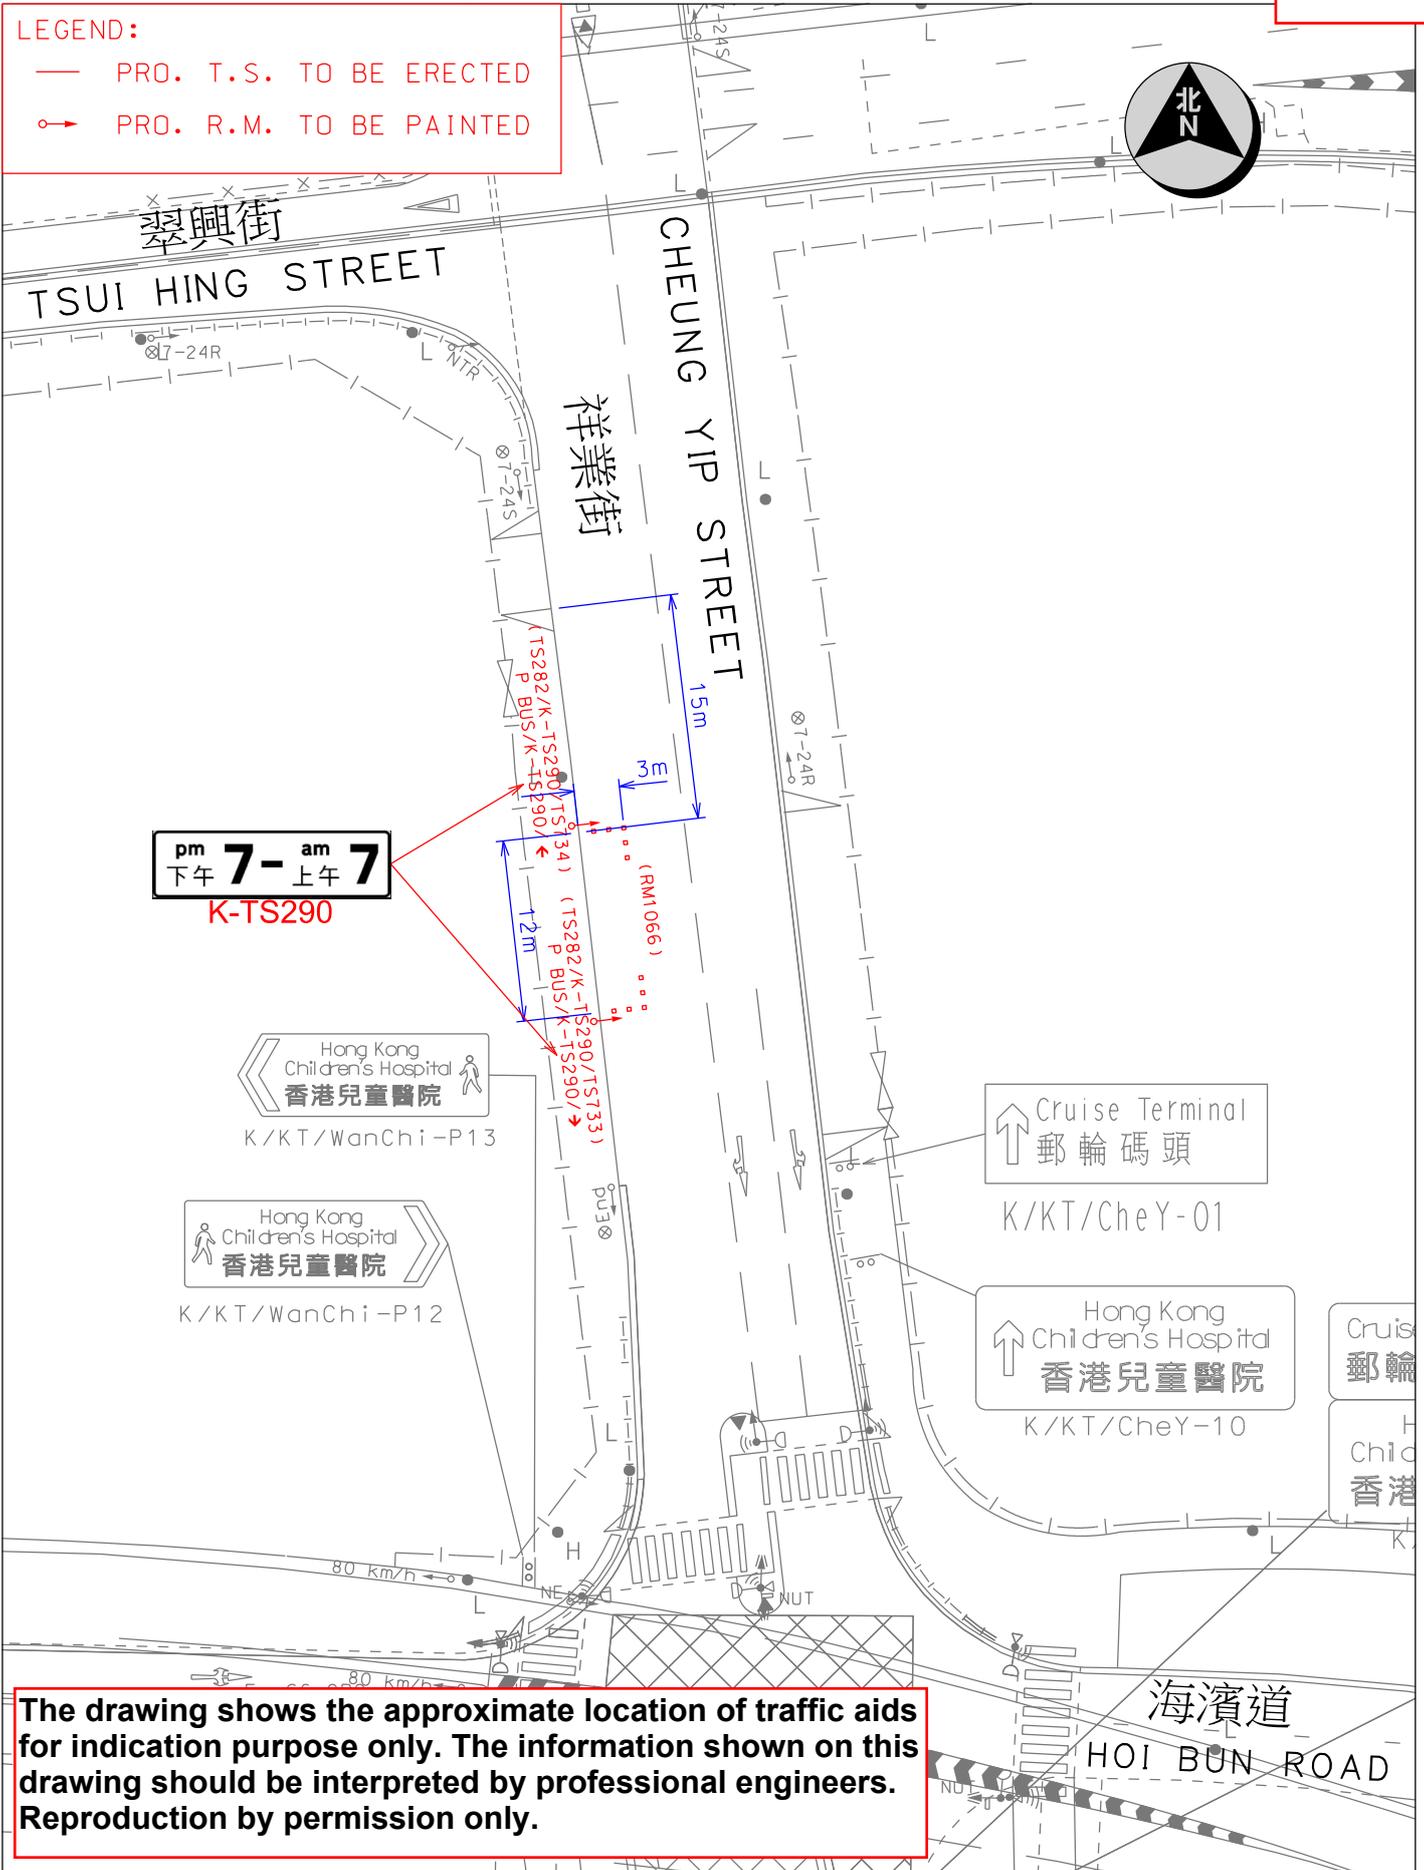

The drawing shows the approximate location of traffic aids for indication purpose only. The information shown on this drawing should be interpreted by professional engineers. Reproduction by permission only.

Location : Cheung Yip Street near Hoi Bun Road		Survey Sheet No. K11Q17B	Scale 1 : 500 (A4)
 運輸署 Transport Department	TRAFFIC ENGINEERING (KLN.) DIV.	WRF NO. WR/HY/TE/KL/24/XXXXX	Drawing No. K240698.01
			Date 12-07-2024

Item 10

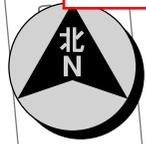


金漢工業大廈

Kam Hon Industrial Building

WANG KWUN ROAD
宏冠道

LAM WAH STREET
臨華街

平台

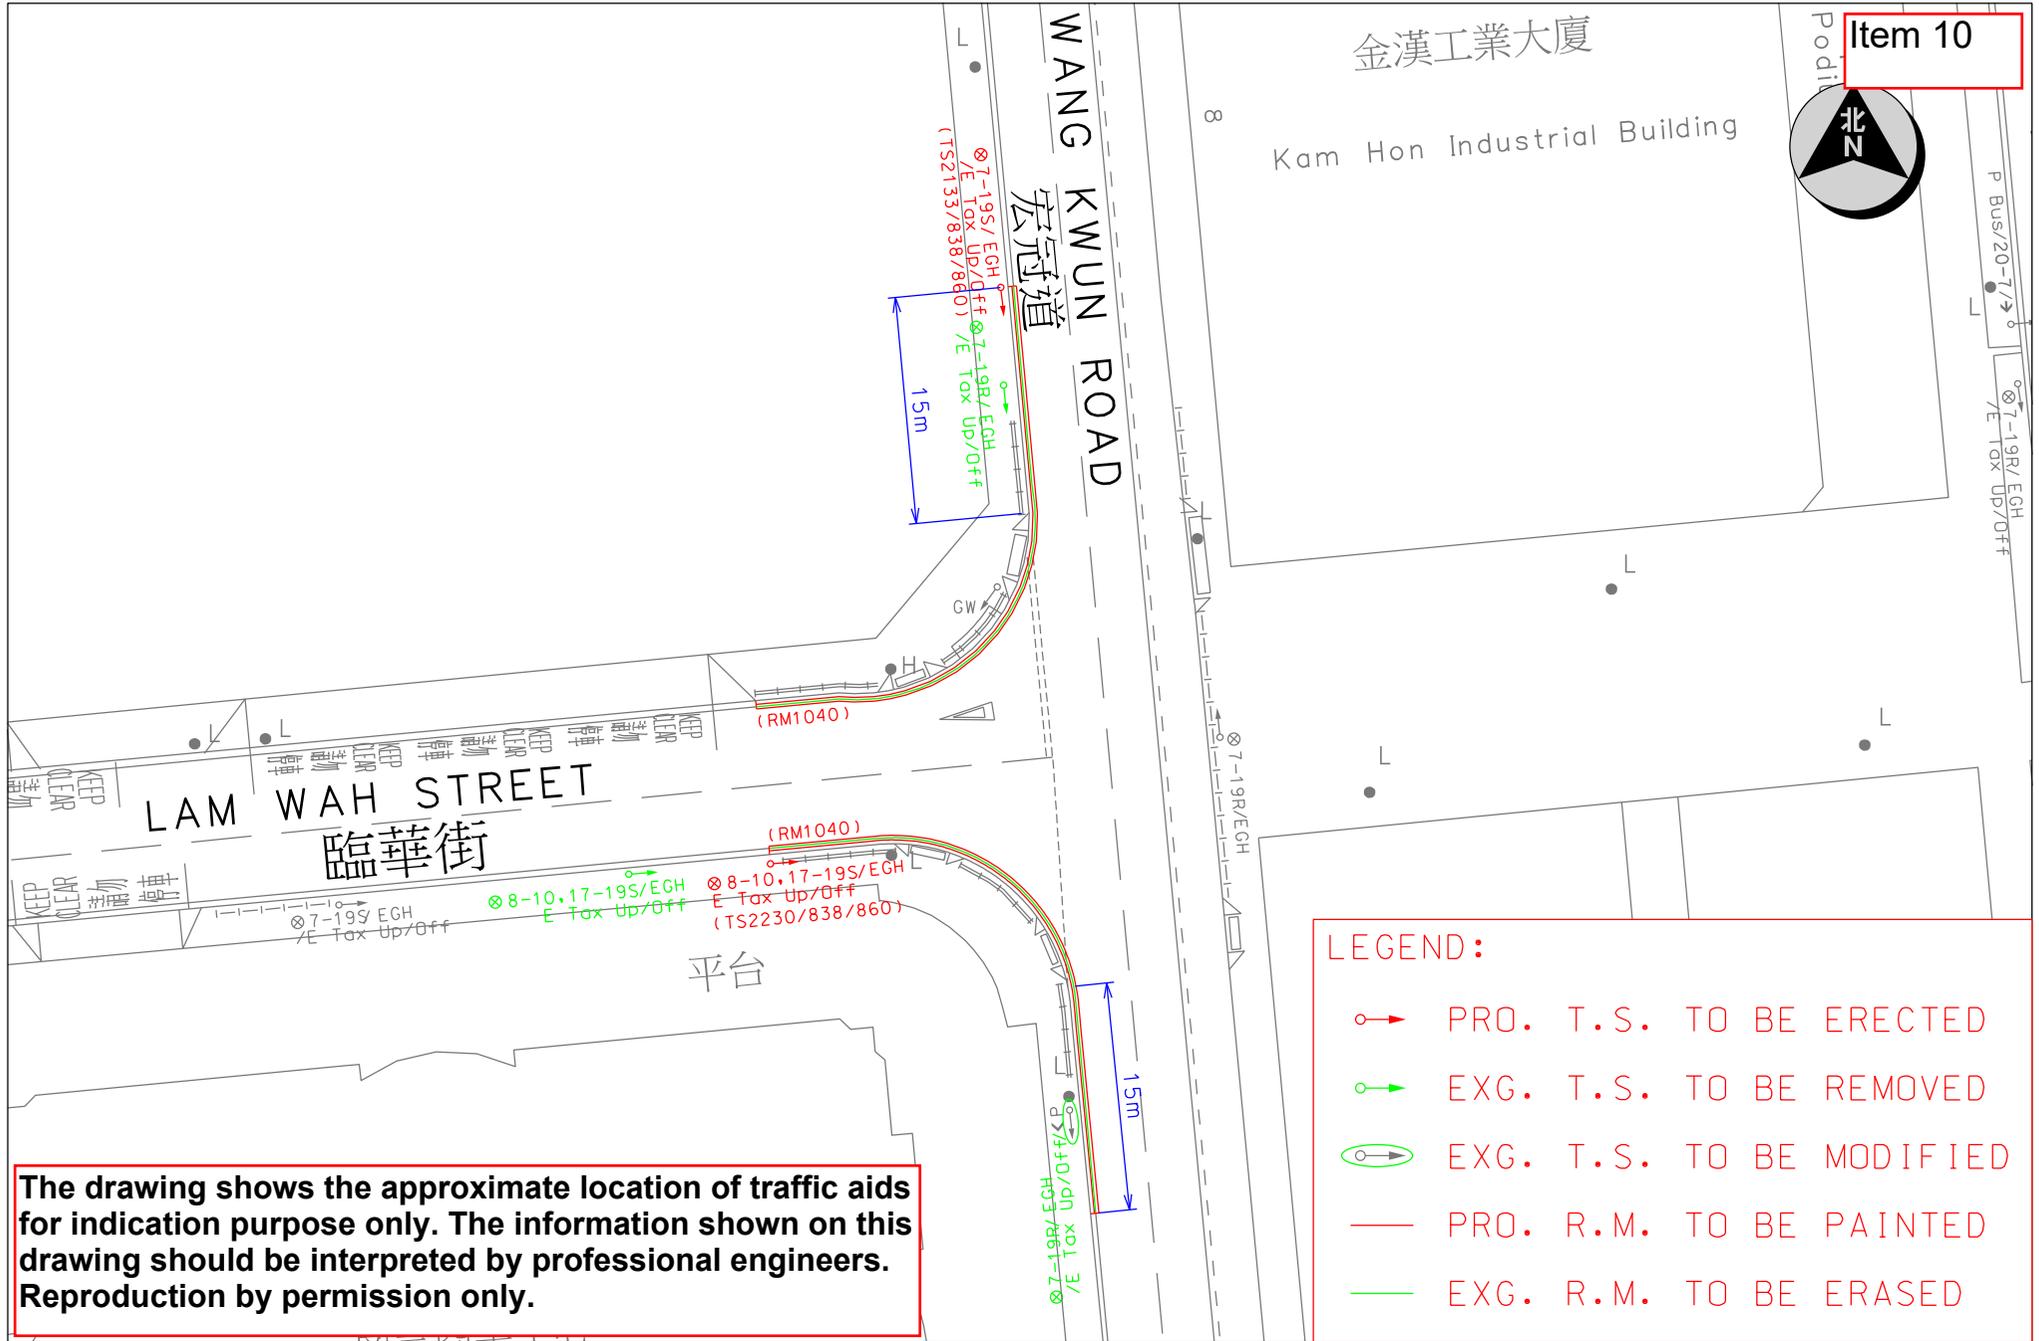

LEGEND:

- PRO. T.S. TO BE ERECTED
- EXG. T.S. TO BE REMOVED
- EXG. T.S. TO BE MODIFIED
- PRO. R.M. TO BE PAINTED
- EXG. R.M. TO BE ERASED

The drawing shows the approximate location of traffic aids for indication purpose only. The information shown on this drawing should be interpreted by professional engineers. Reproduction by permission only.



TRAFFIC ENGINEERING (KLN.) DIV.

Location : J/O Wang Kwun Road and Lam Wah Street



Survey Sheet No. : K11Q12C

Scale: 1:500 (A4)

Drawing No. : K241198.01

WRF NO. WR/HY/TE/KL/24/02022

Date : 19-11-2024

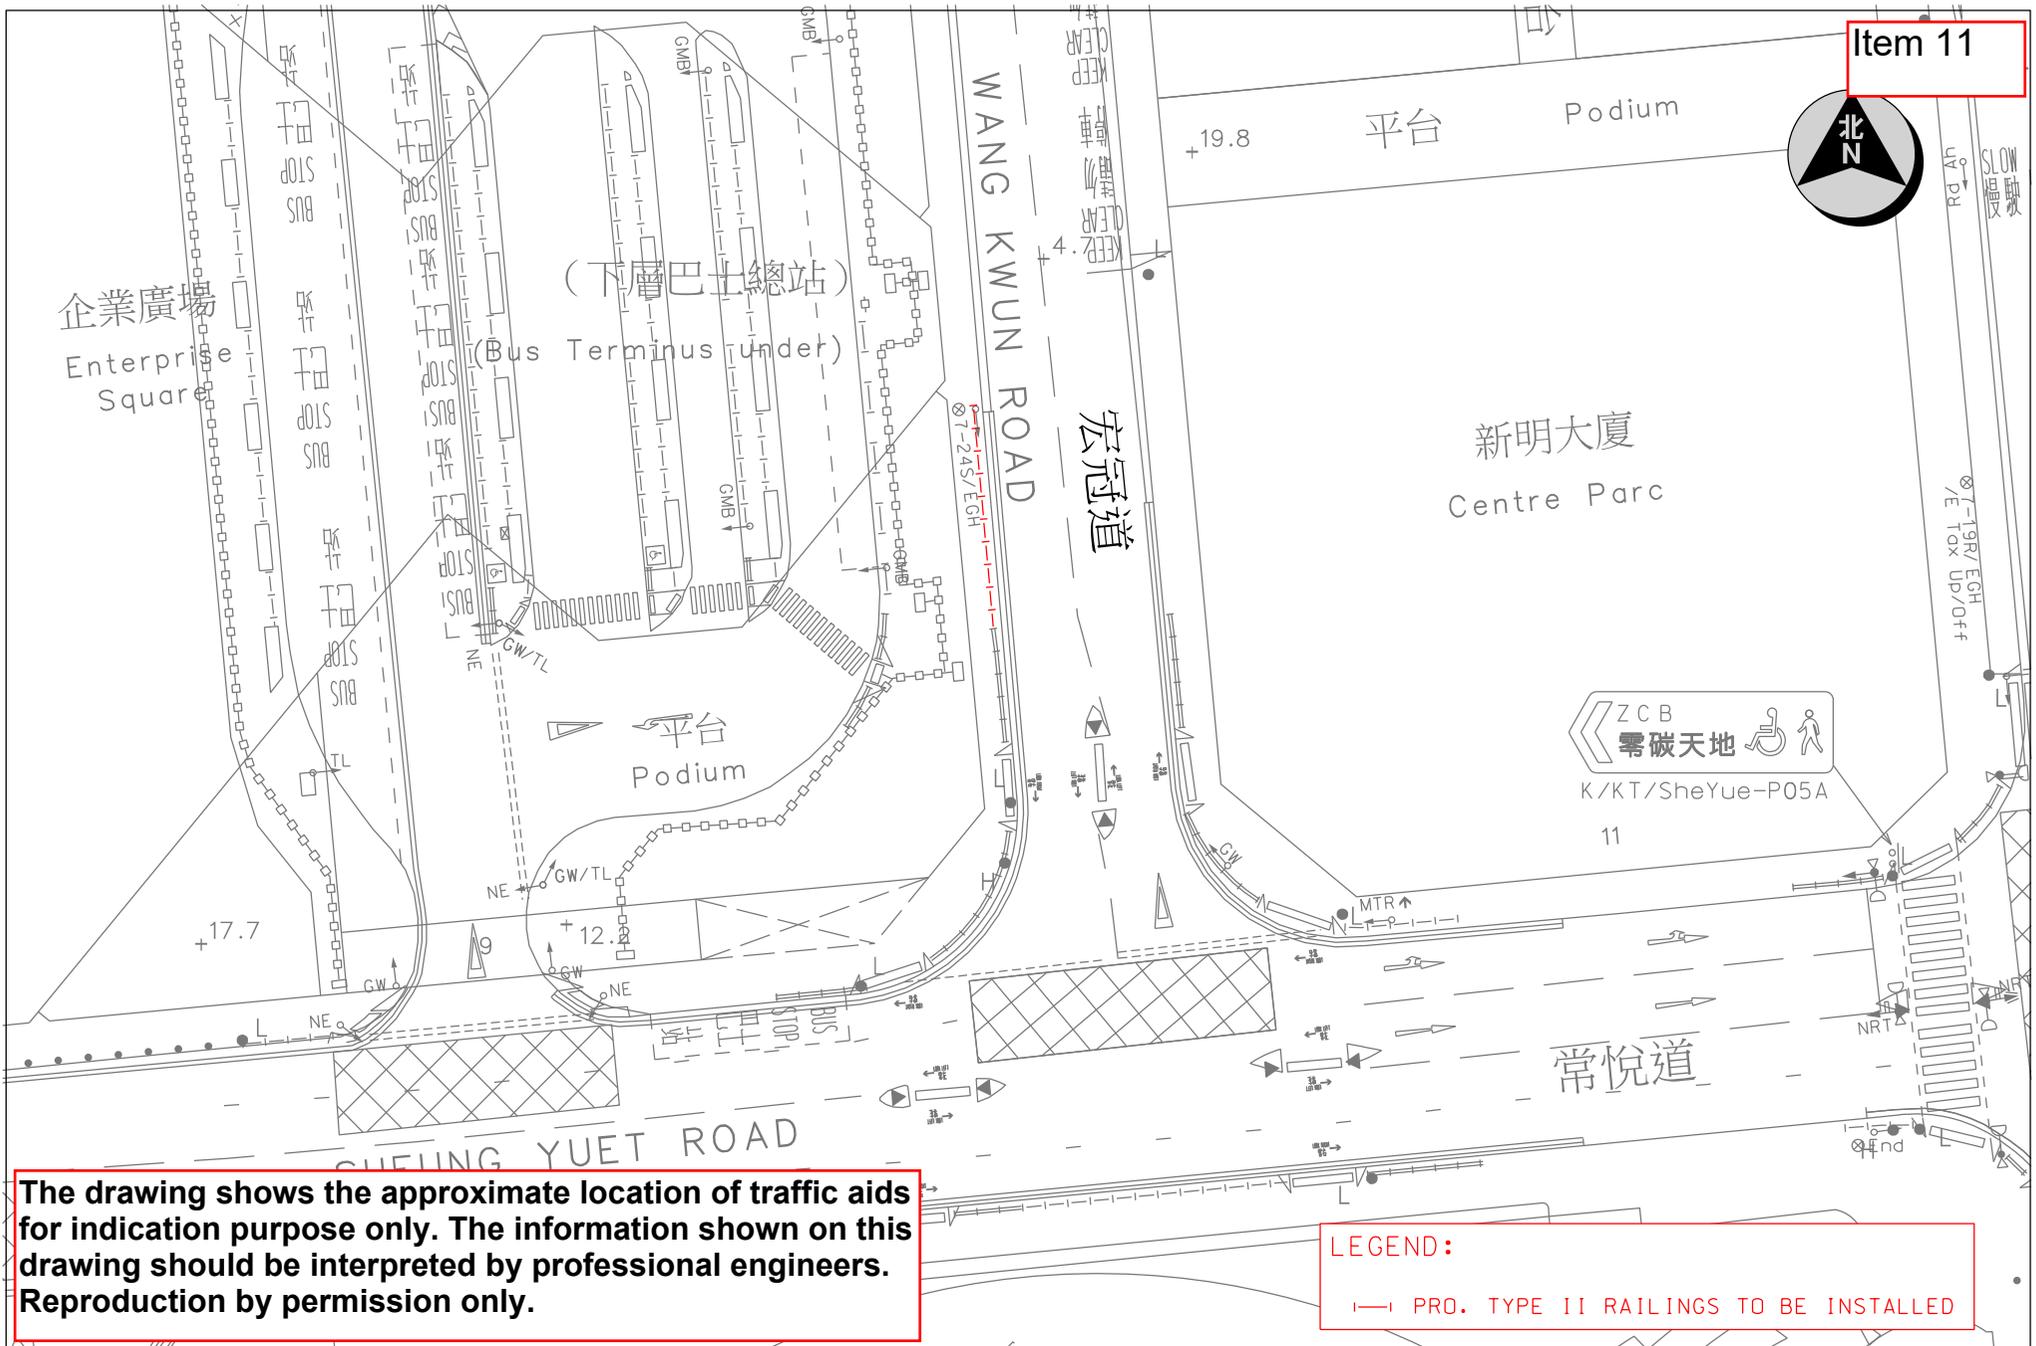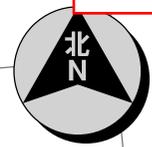

The drawing shows the approximate location of traffic aids for indication purpose only. The information shown on this drawing should be interpreted by professional engineers. Reproduction by permission only.

LEGEND:
 - - - - - PRO. TYPE II RAILINGS TO BE INSTALLED

Item 12



觀塘
Choi Hung
Interchange
彩虹交匯
Sha Tin
沙田
Sai Kung
西貢

K/KT/KaiC-09A

+5.0

RM 1001

KAI CHEUNG ROAD

啓祥道

7-19R/
Taxi/Off

WANG CHIU

← Cruise Terminal
郵輪碼頭

K/KT/KaiC-24

寶隆中心

Lung Centre

LEGEND:
— EXG. R.M. TO BE ERASED
— PRO. R.M. TO BE PAINTED

The drawing shows the approximate location of traffic aids for indication purpose only. The information shown on this drawing should be interpreted by professional engineers. Reproduction by permission only.



運輸署
Transport Department
TRAFFIC ENGINEERING
(KLN.) DIV.

Location : Kai Cheung Road near Wang Chiu Road
Survey Sheet No. : K11Q12C

Scale: 1:500 (A4) Drawing No. : K241202.01

WRF NO. WR/HY/TE/KL/24/02213
Date : 18-11-2024

Item 13




豐隆工業中心
Hong Leong Industrial Complex

啟福工業中心
Kai Fuk Industrial Centre

Hong Kong Children's Hospital
香港兒童醫院

K/KT/WanK-12

平台
Podium

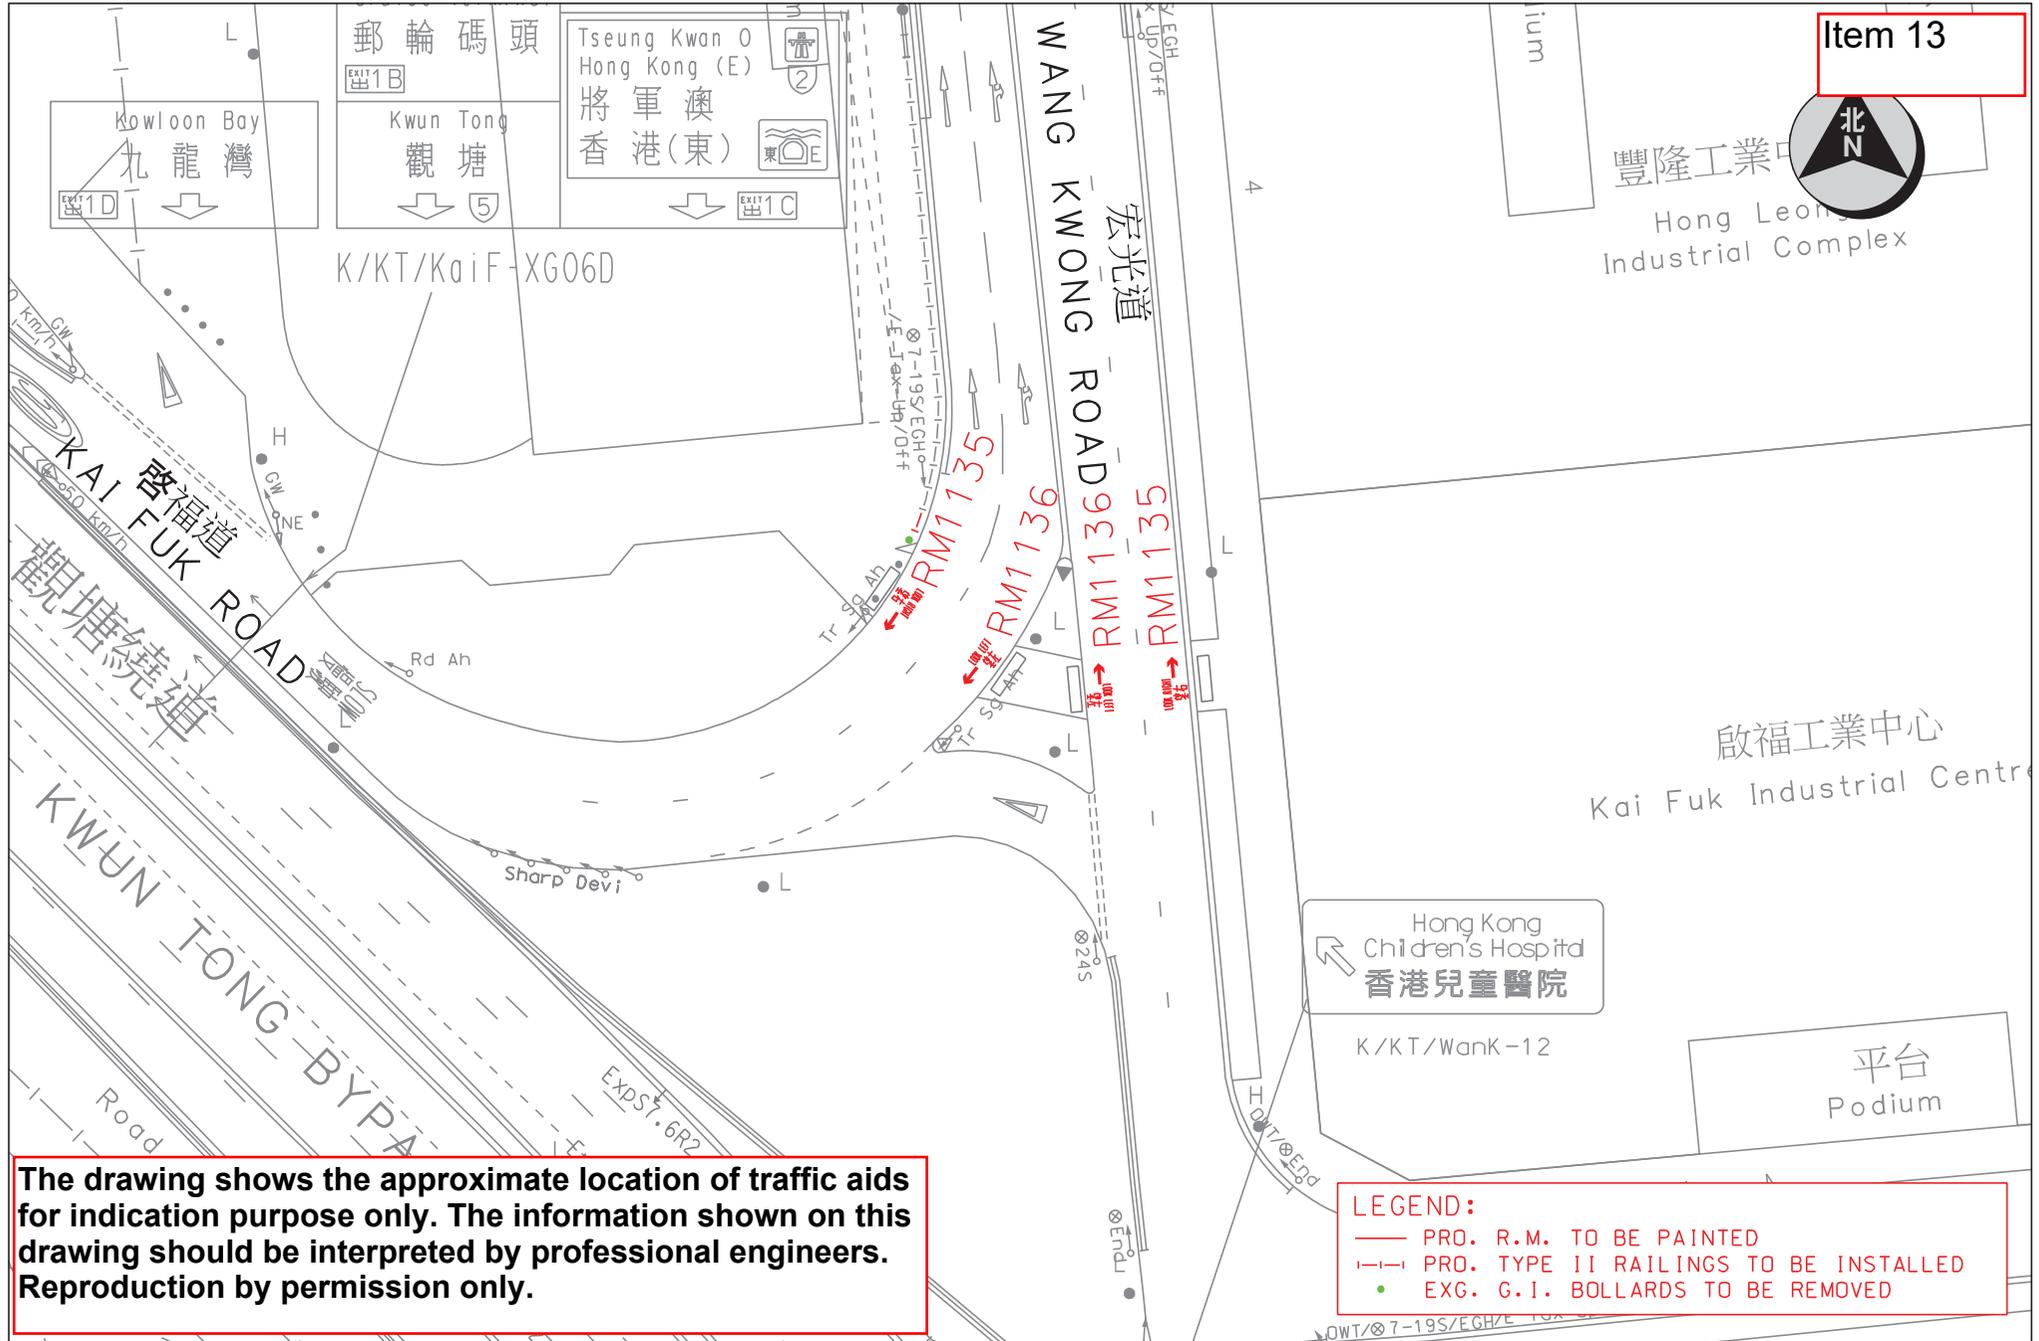

The drawing shows the approximate location of traffic aids for indication purpose only. The information shown on this drawing should be interpreted by professional engineers. Reproduction by permission only.

LEGEND:
— PRO. R.M. TO BE PAINTED
- - - PRO. TYPE II RAILINGS TO BE INSTALLED
• EXG. G.I. BOLLARDS TO BE REMOVED




TRAFFIC ENGINEERING (KLN.) DIV.

Location : Wang Kwong Road near Kai Fuk Road
Survey Sheet No. : K11Q17A

Scale: 1:500 (A4)

Drawing No. : K241233.01

WRF NO. WR/HY/TE/KL/25/00014
Date : 25-11-2024


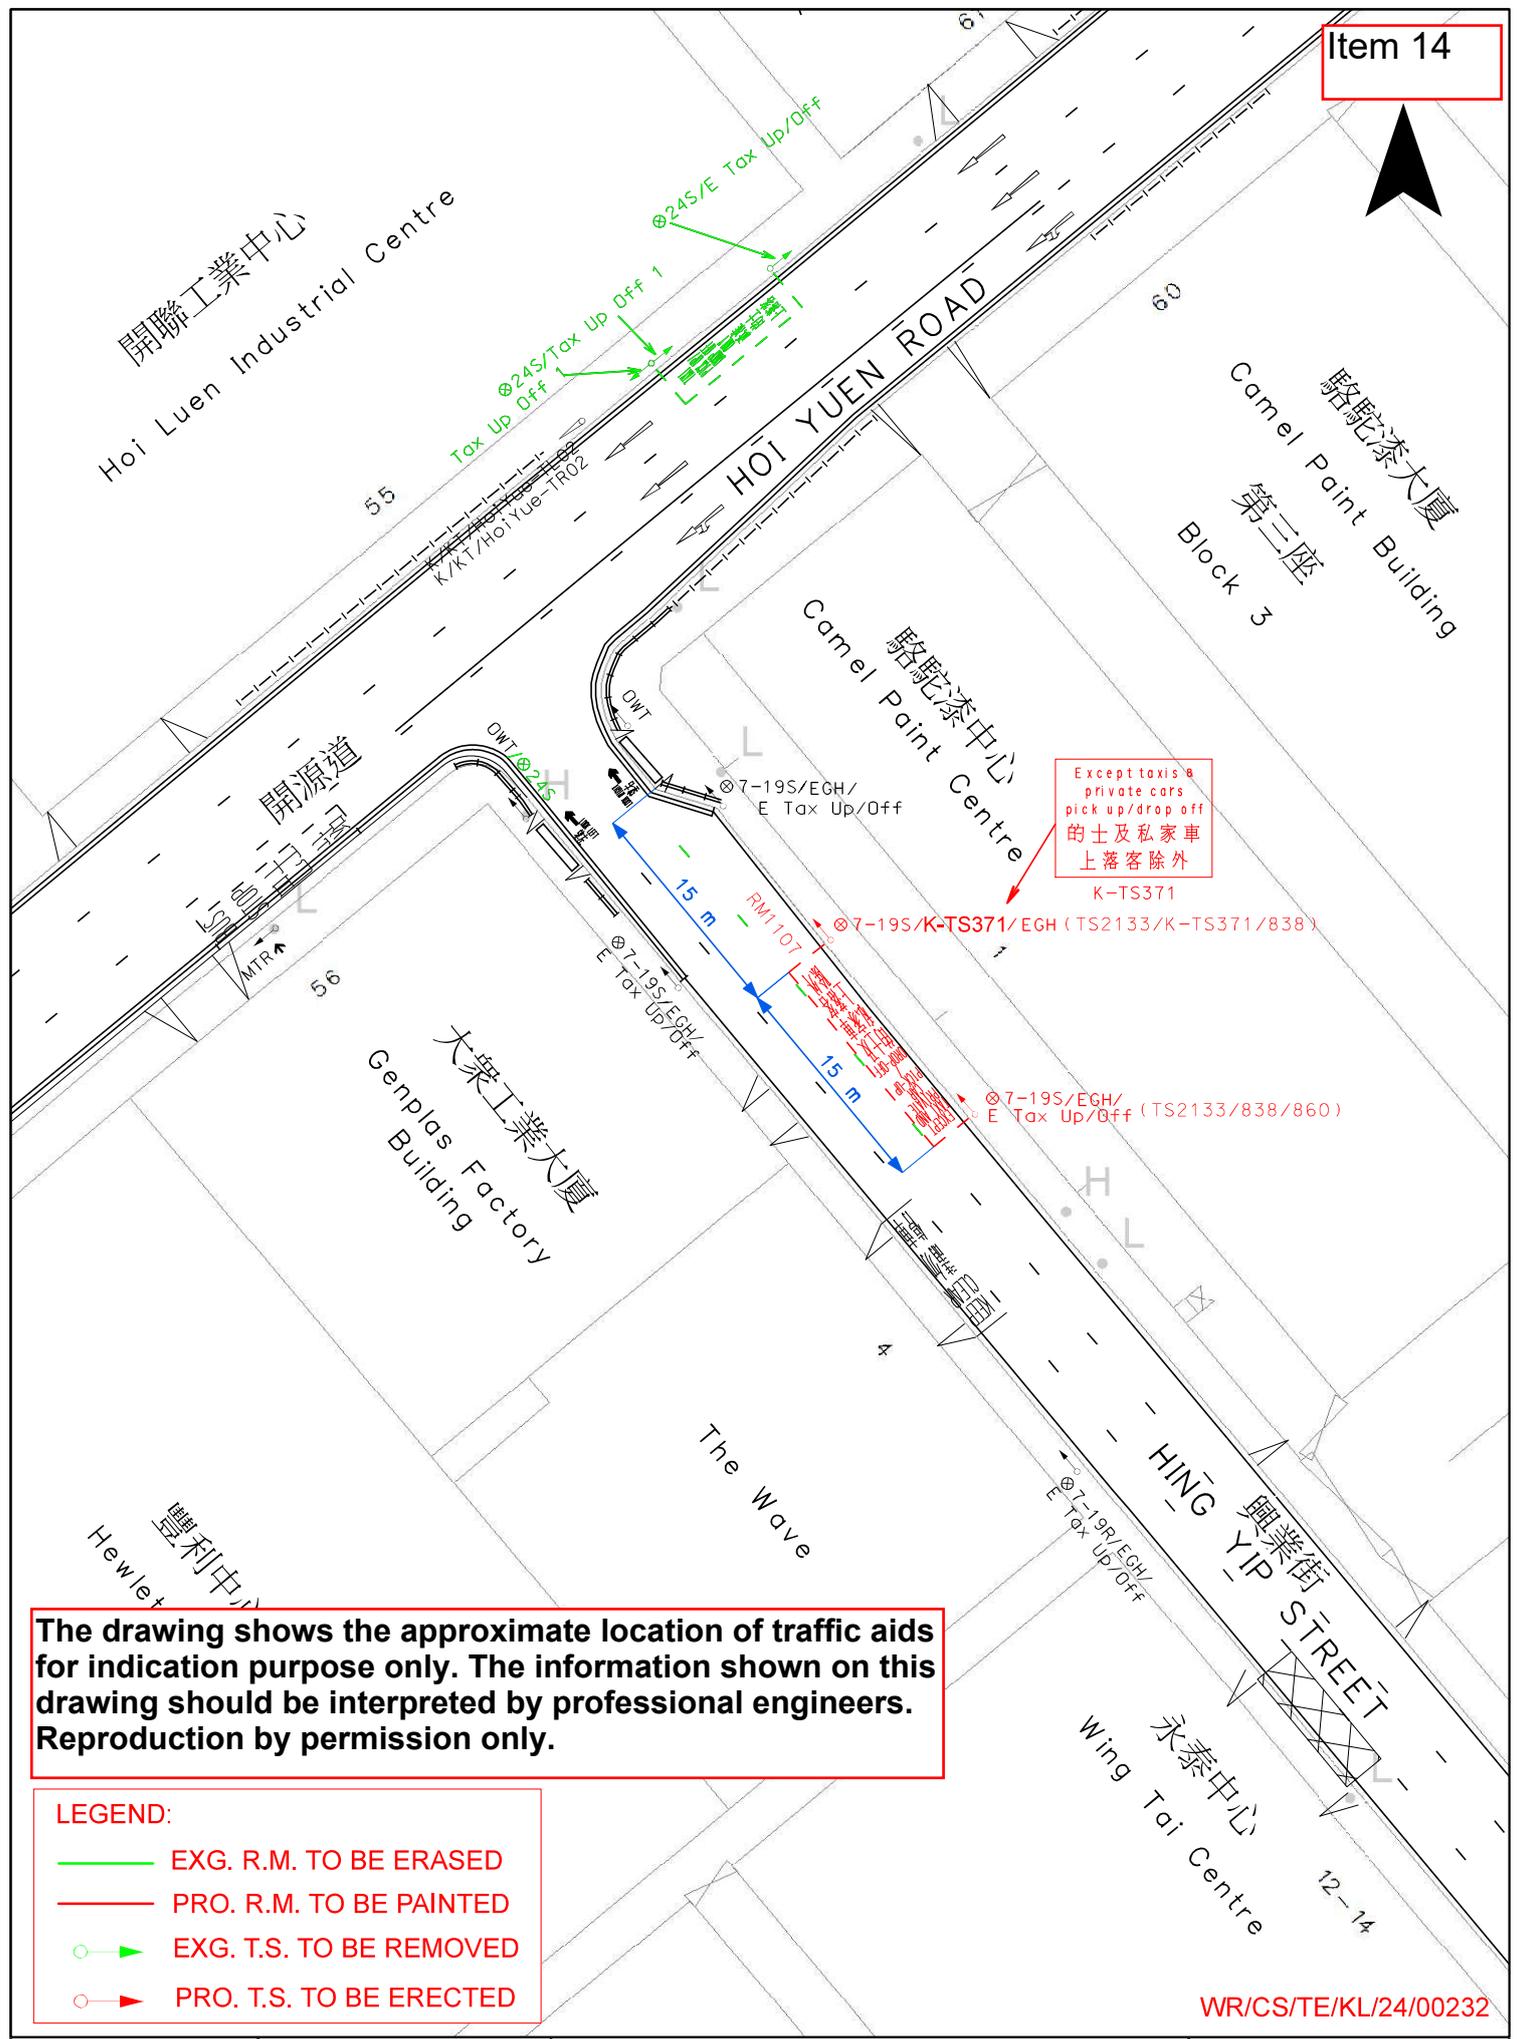


The drawing shows the approximate location of traffic aids for indication purpose only. The information shown on this drawing should be interpreted by professional engineers. Reproduction by permission only.

- LEGEND:**
- EXG. R.M. TO BE ERASED
 - PRO. R.M. TO BE PAINTED
 - EXG. T.S. TO BE REMOVED
 - PRO. T.S. TO BE ERECTED

WR/CS/TE/KL/24/00232

 <p>運輸署 Transport Department</p>	<p>TRAFFIC ENGINEERING (KLN) DIV.</p>	Location: Hoi Yuen Road near Hing Yip Street		WRF.NO. WR/HY/TE/KL/24/01520
		Survey Sheet No. K11Q23A	Scale: 1:500 (A4)	Drawing No. K240445.01

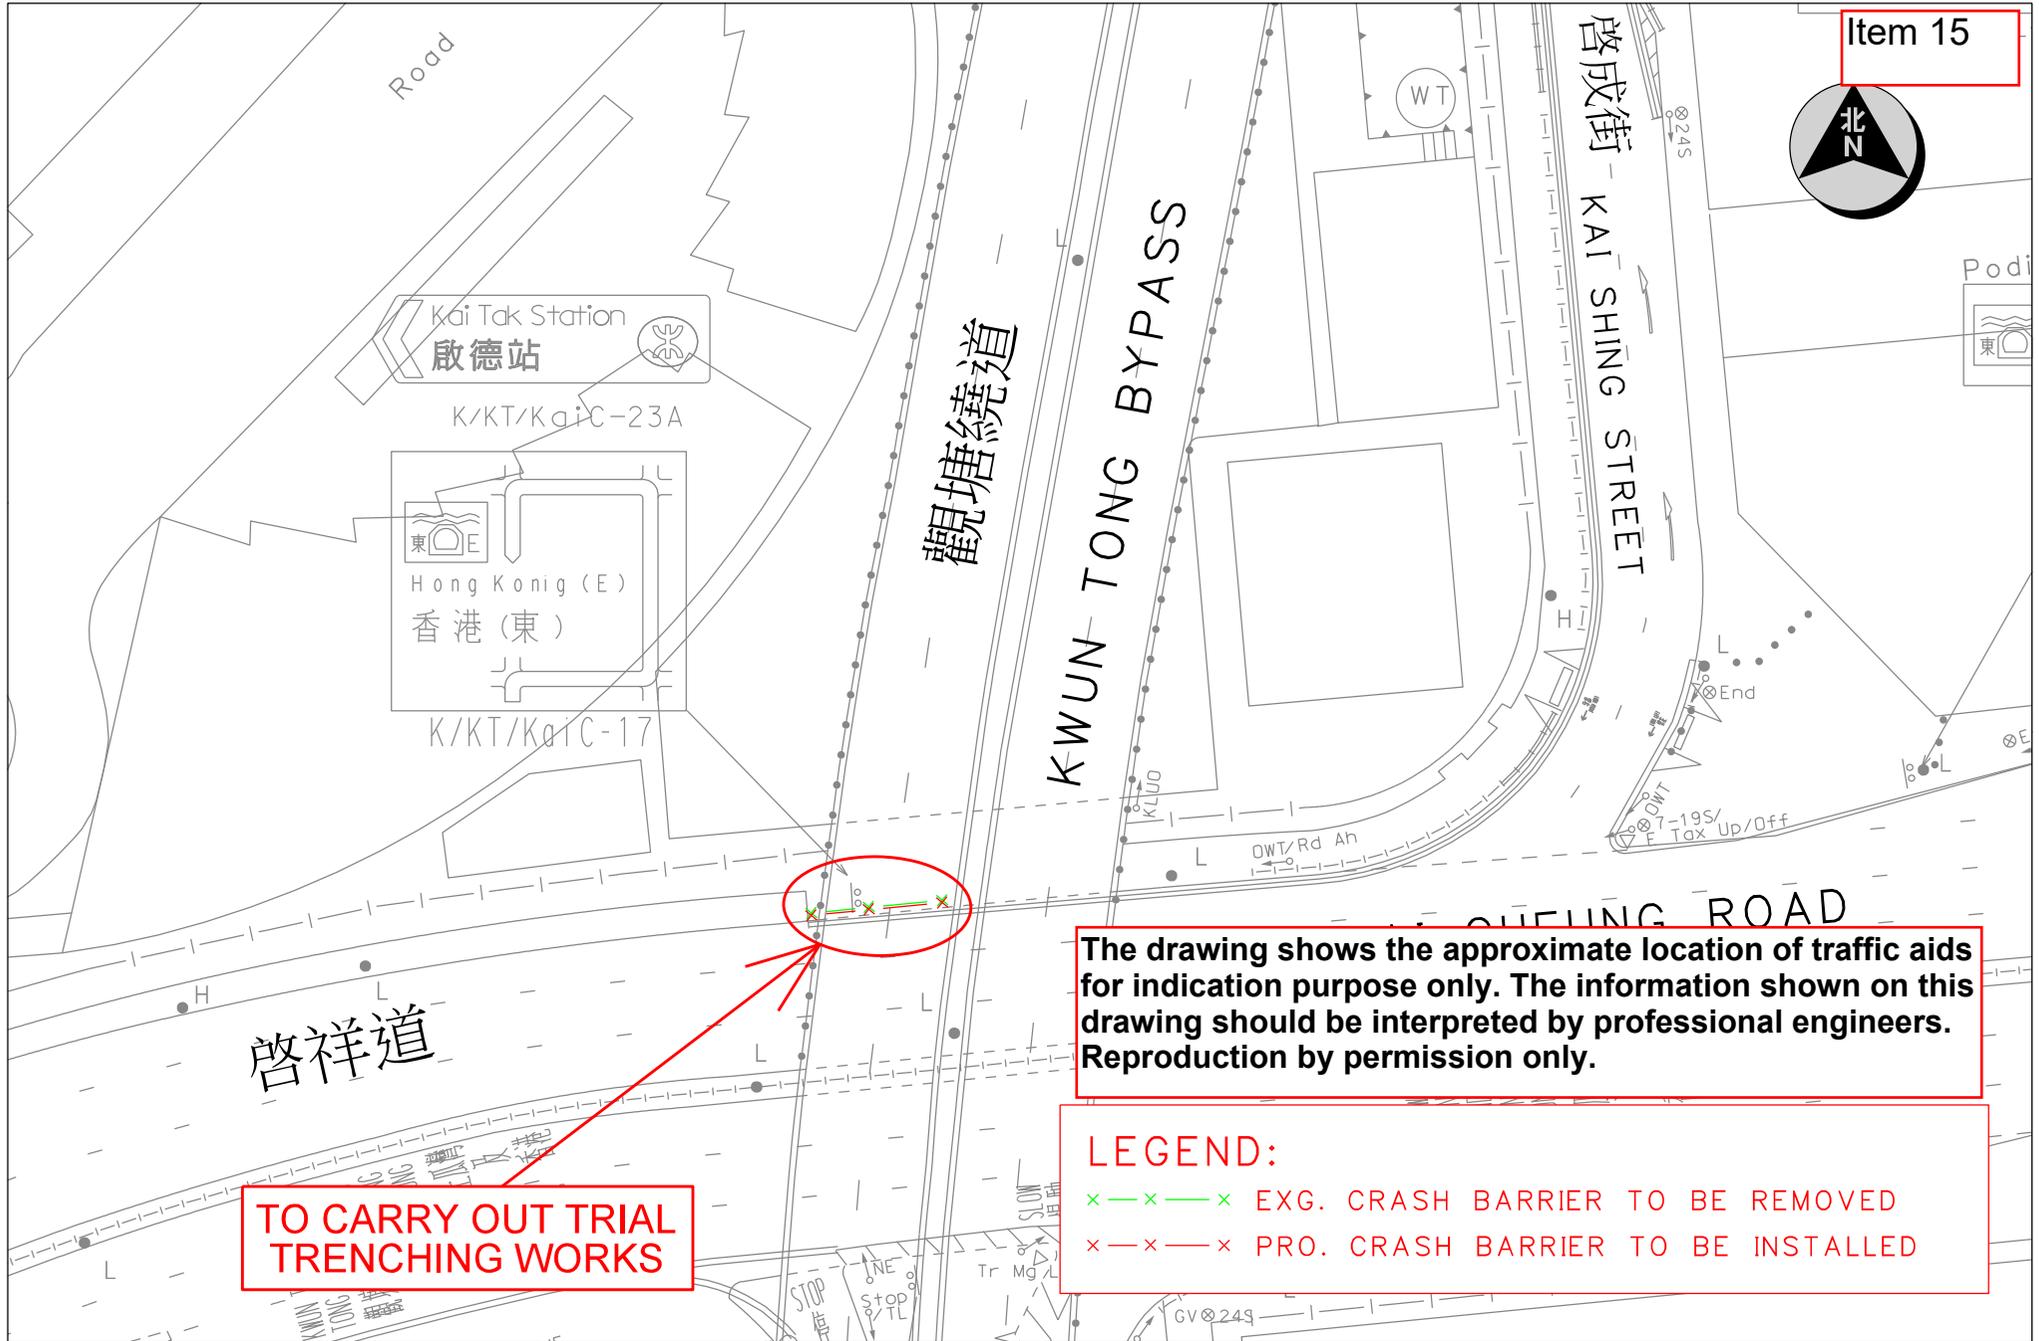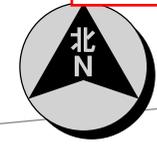

The drawing shows the approximate location of traffic aids for indication purpose only. The information shown on this drawing should be interpreted by professional engineers. Reproduction by permission only.



LEGEND:
 x — x — x EXG. CRASH BARRIER TO BE REMOVED
 x — x — x PRO. CRASH BARRIER TO BE INSTALLED

TO CARRY OUT TRIAL TRENCHING WORKS

LEGEND:

— PRO. R.M. TO BE PAINTED

Item 16

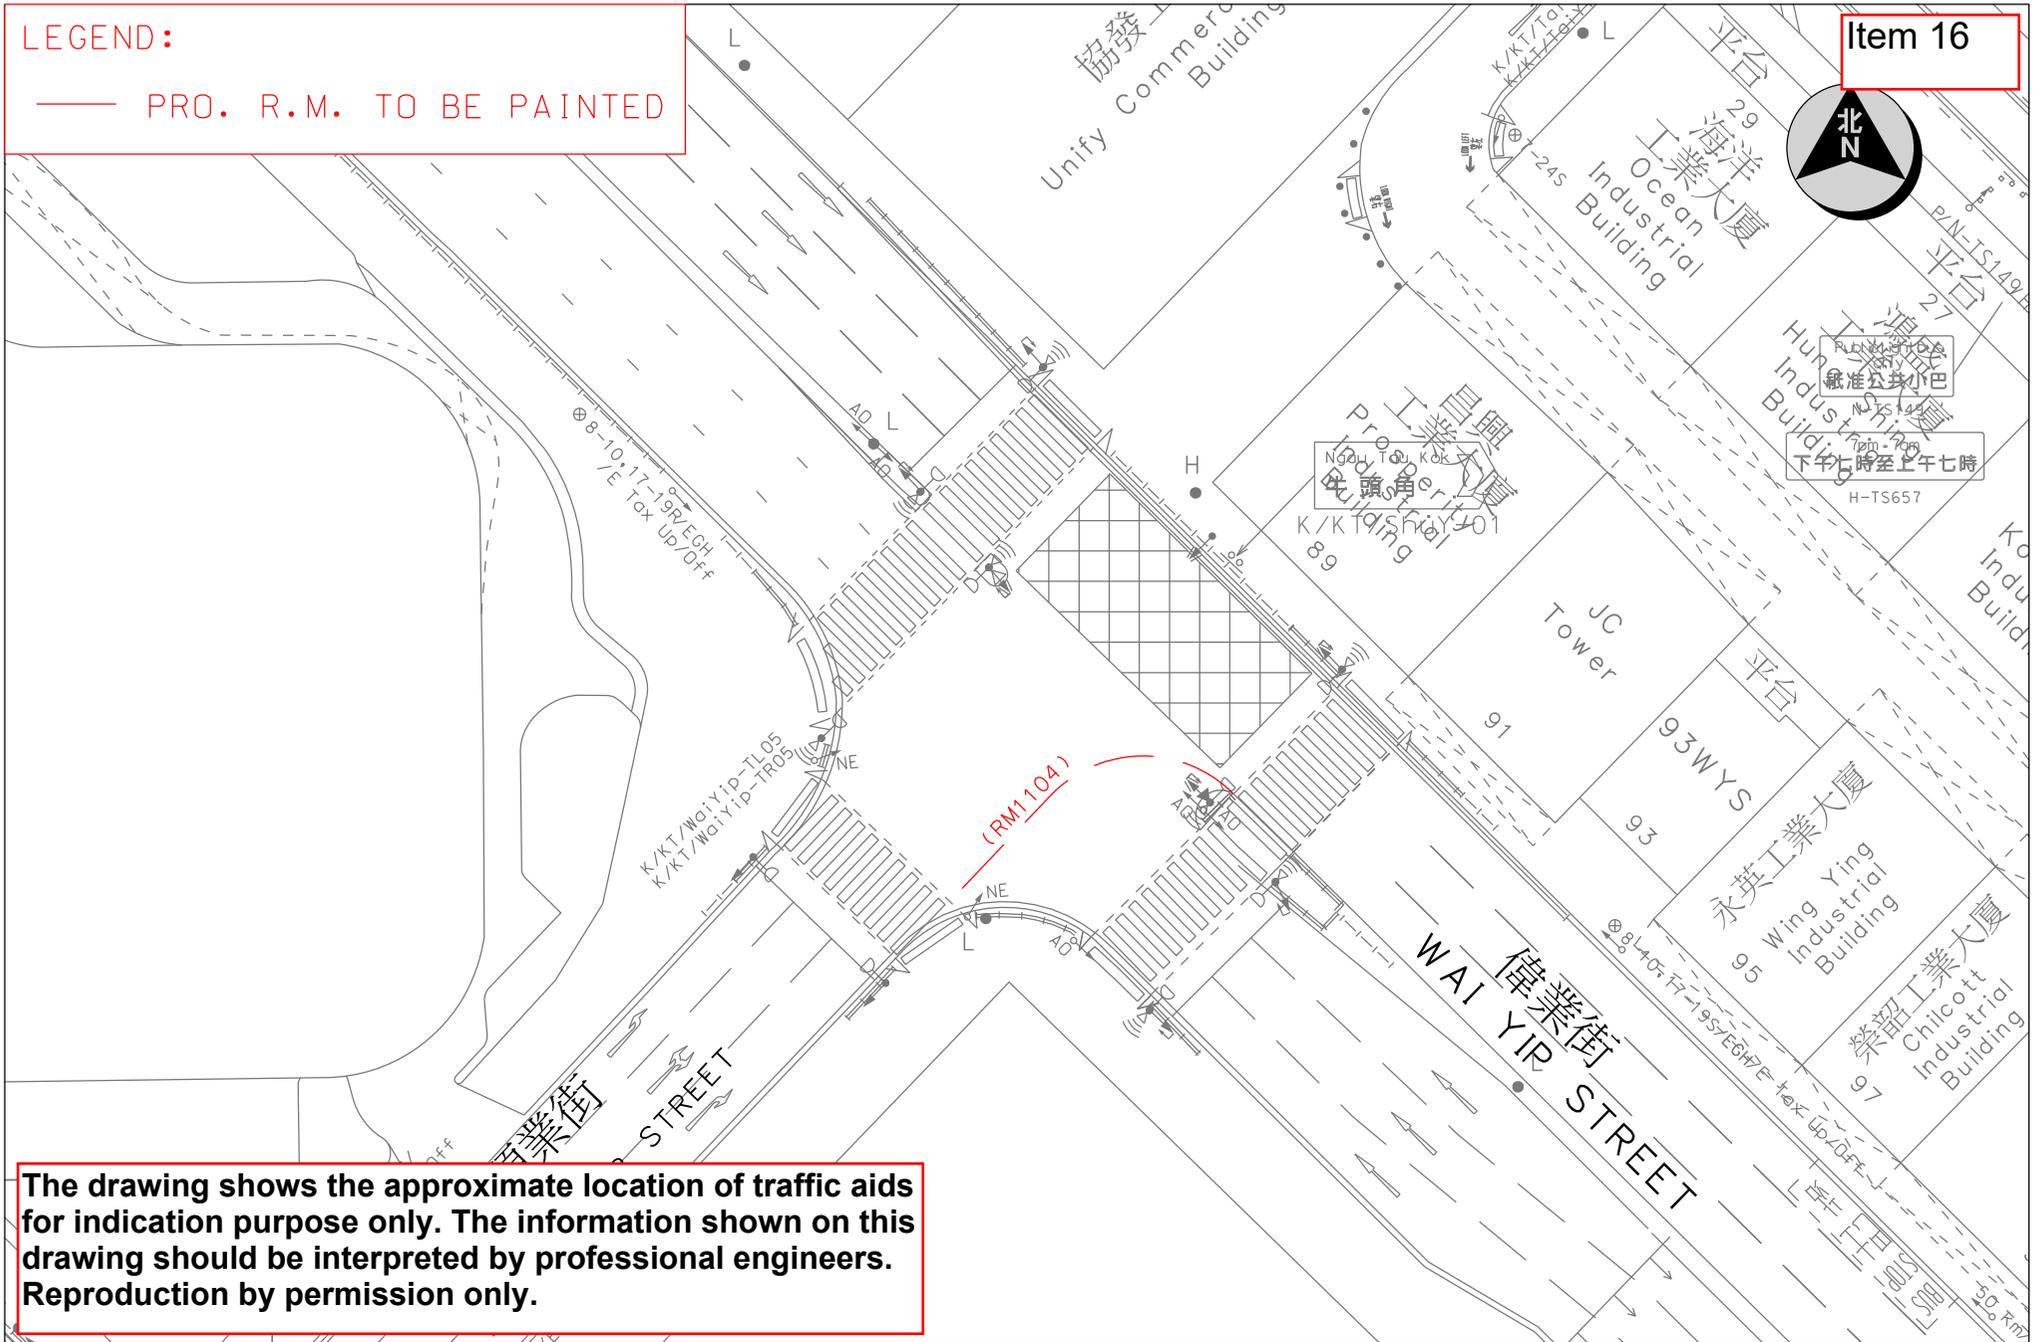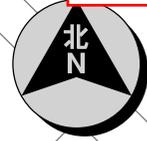

The drawing shows the approximate location of traffic aids for indication purpose only. The information shown on this drawing should be interpreted by professional engineers. Reproduction by permission only.



TRAFFIC ENGINEERING (KLN.) DIV.

Location : J/O Shun Yip Street and Wai Yip Street


Survey Sheet No. : K11Q17D

Scale: 1:500 (A4)

Drawing No. : K241267.01

WRF NO. WR/HY/TE/KL/25/00207


Date : 03-12-2024

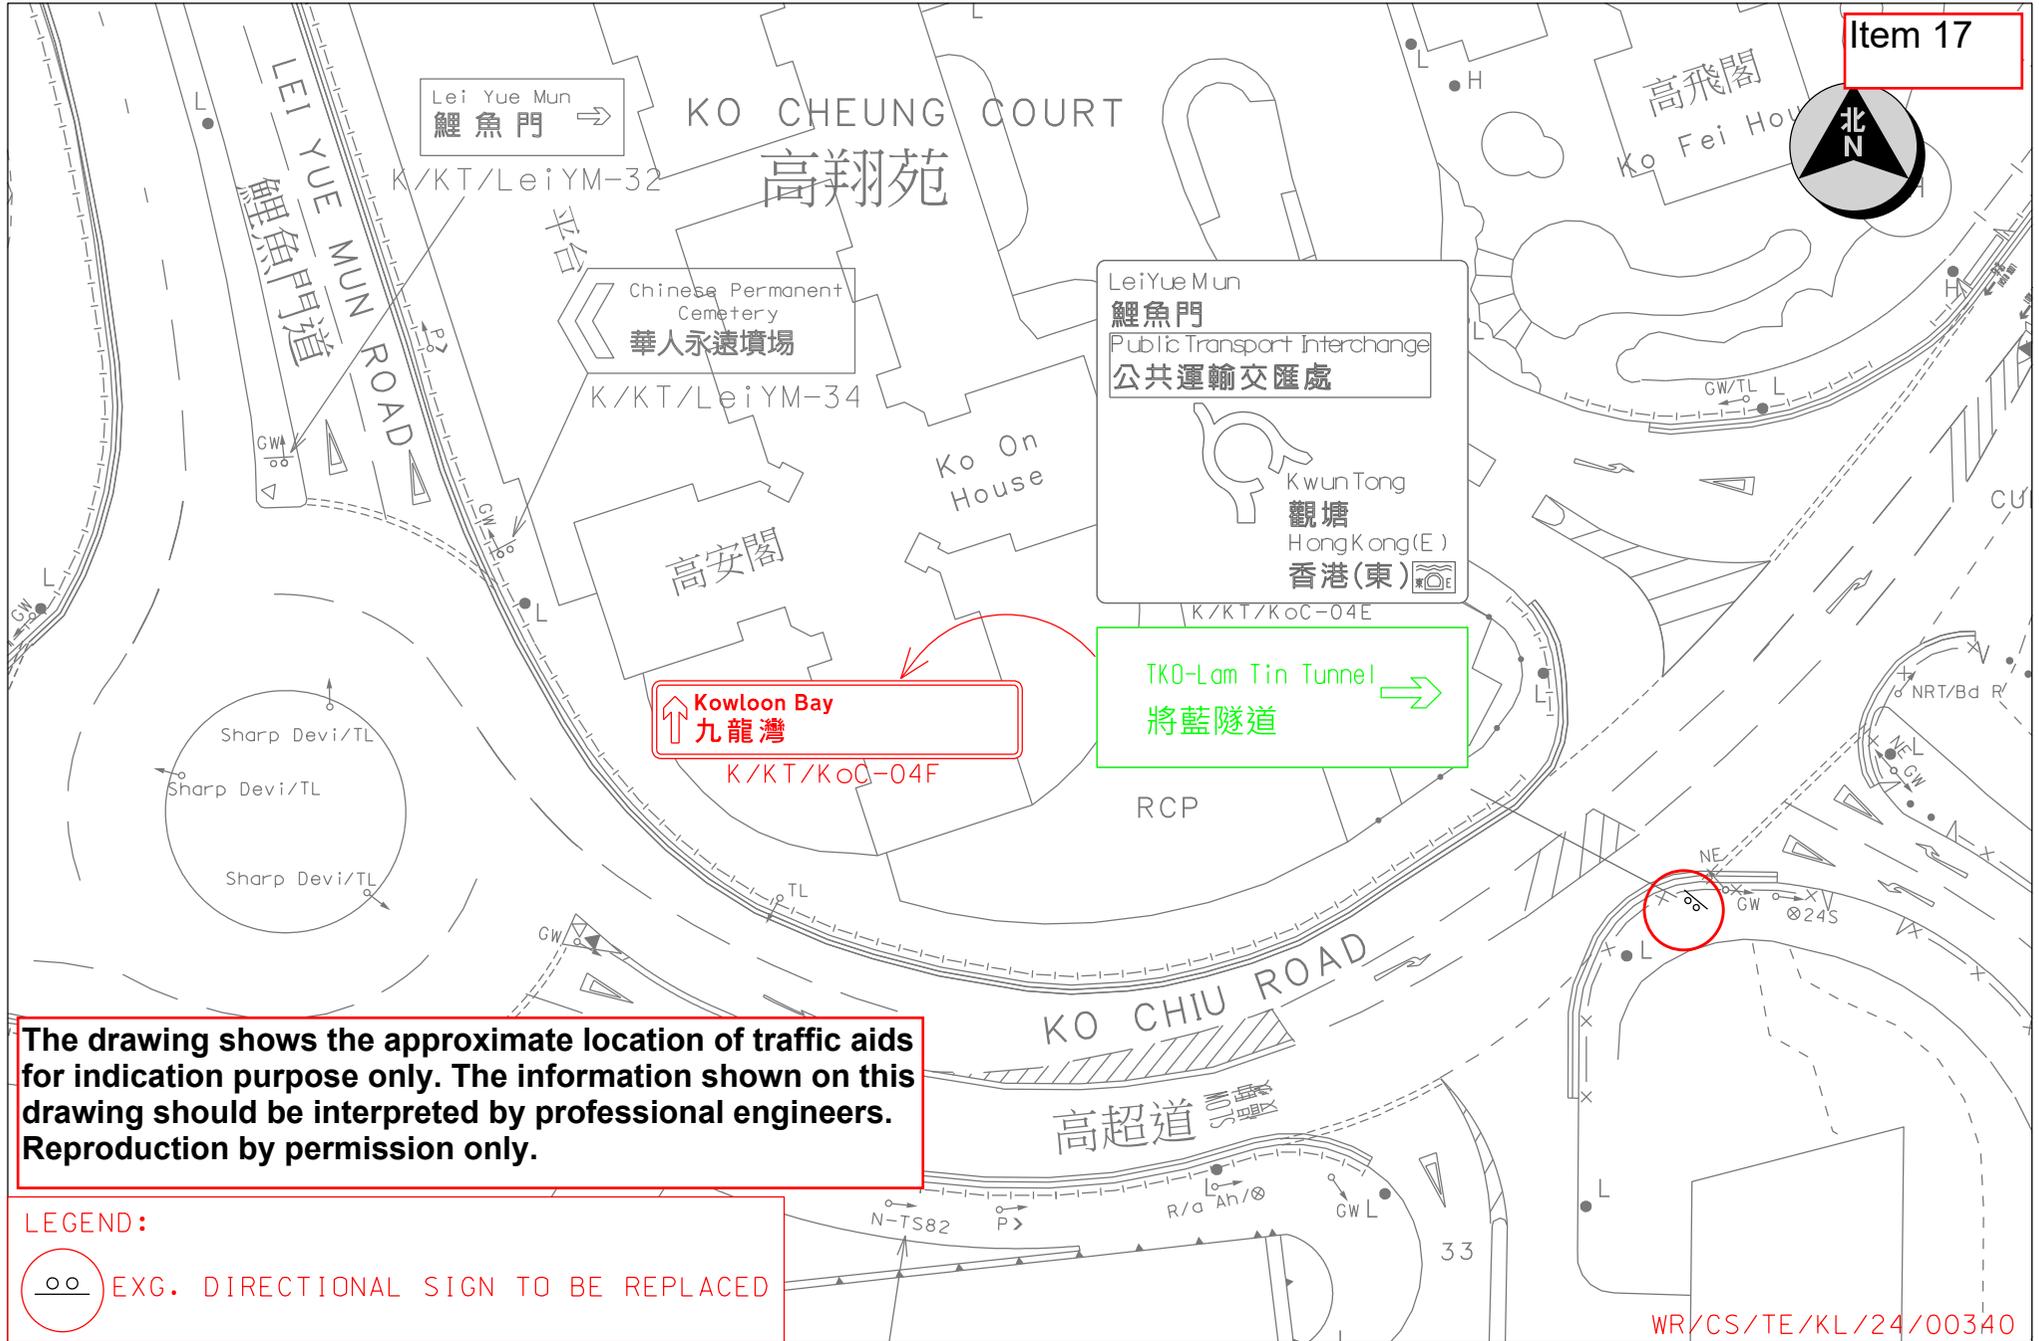

The drawing shows the approximate location of traffic aids for indication purpose only. The information shown on this drawing should be interpreted by professional engineers. Reproduction by permission only.

LEGEND:
 EXG. DIRECTIONAL SIGN TO BE REPLACED

WR/CS/TE/KL/24/00340


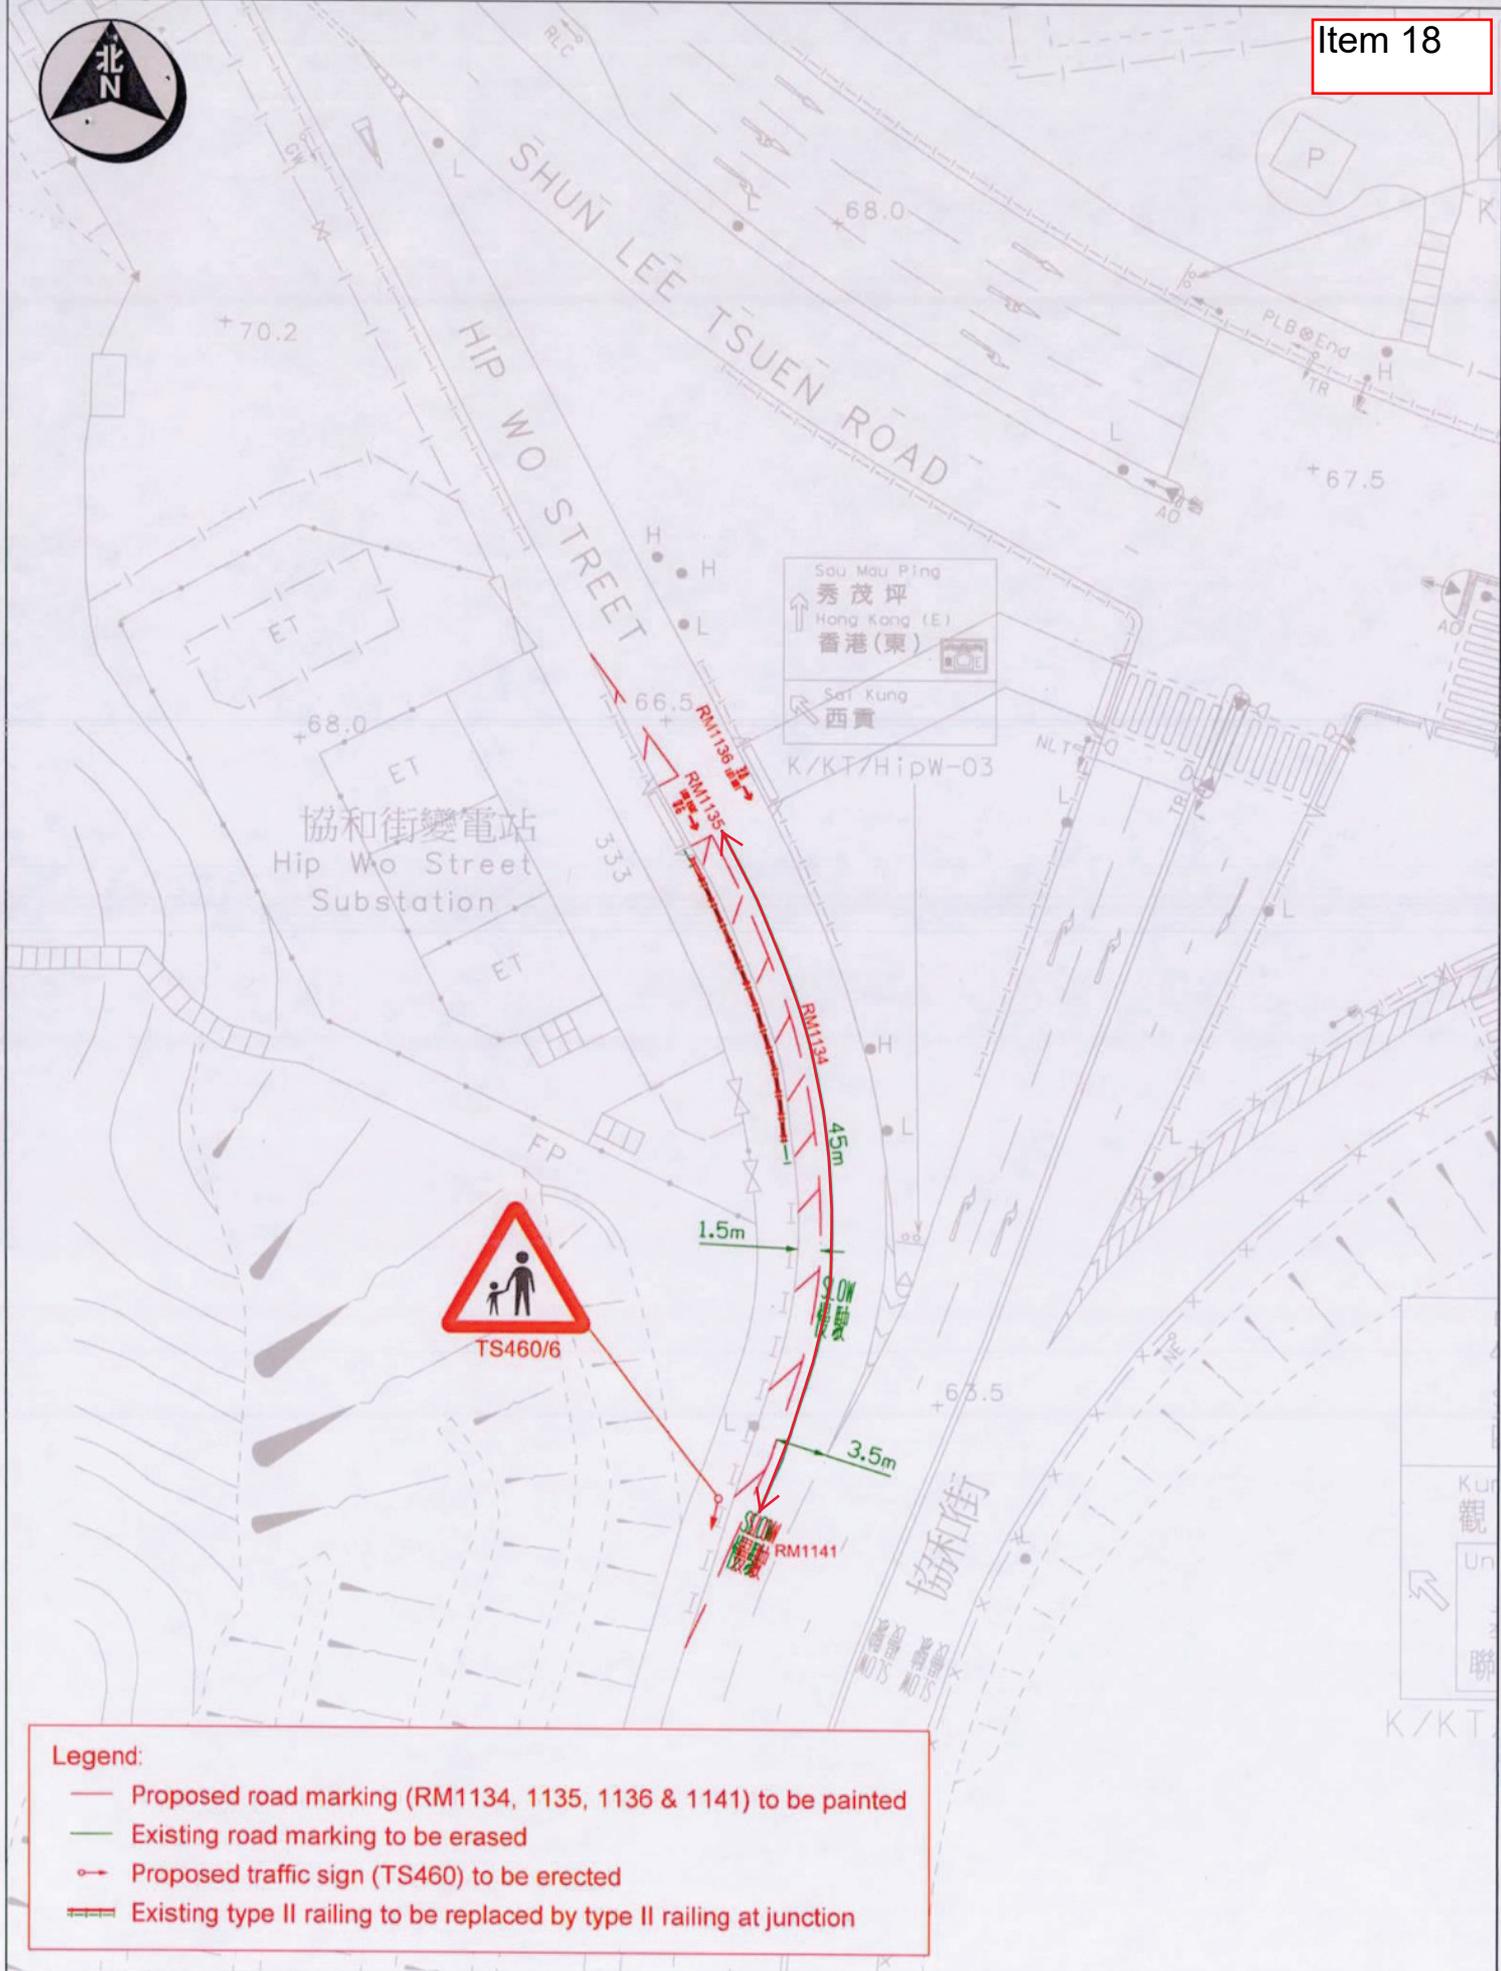


Legend:

- Proposed road marking (RM1134, 1135, 1136 & 1141) to be painted
- Existing road marking to be erased
- ↔ Proposed traffic sign (TS460) to be erected
- ▬ Existing type II railing to be replaced by type II railing at junction

The drawing shows the approximate location of traffic aids for indication purpose only. The information shown on this drawing should be interpreted by professional engineers. Reproduction by permission only.



Survey Sheet No.:	K11Q13D	Scale:	1:500 (A4)
Drawing No.:	K240731.01	Date:	23-07-2024

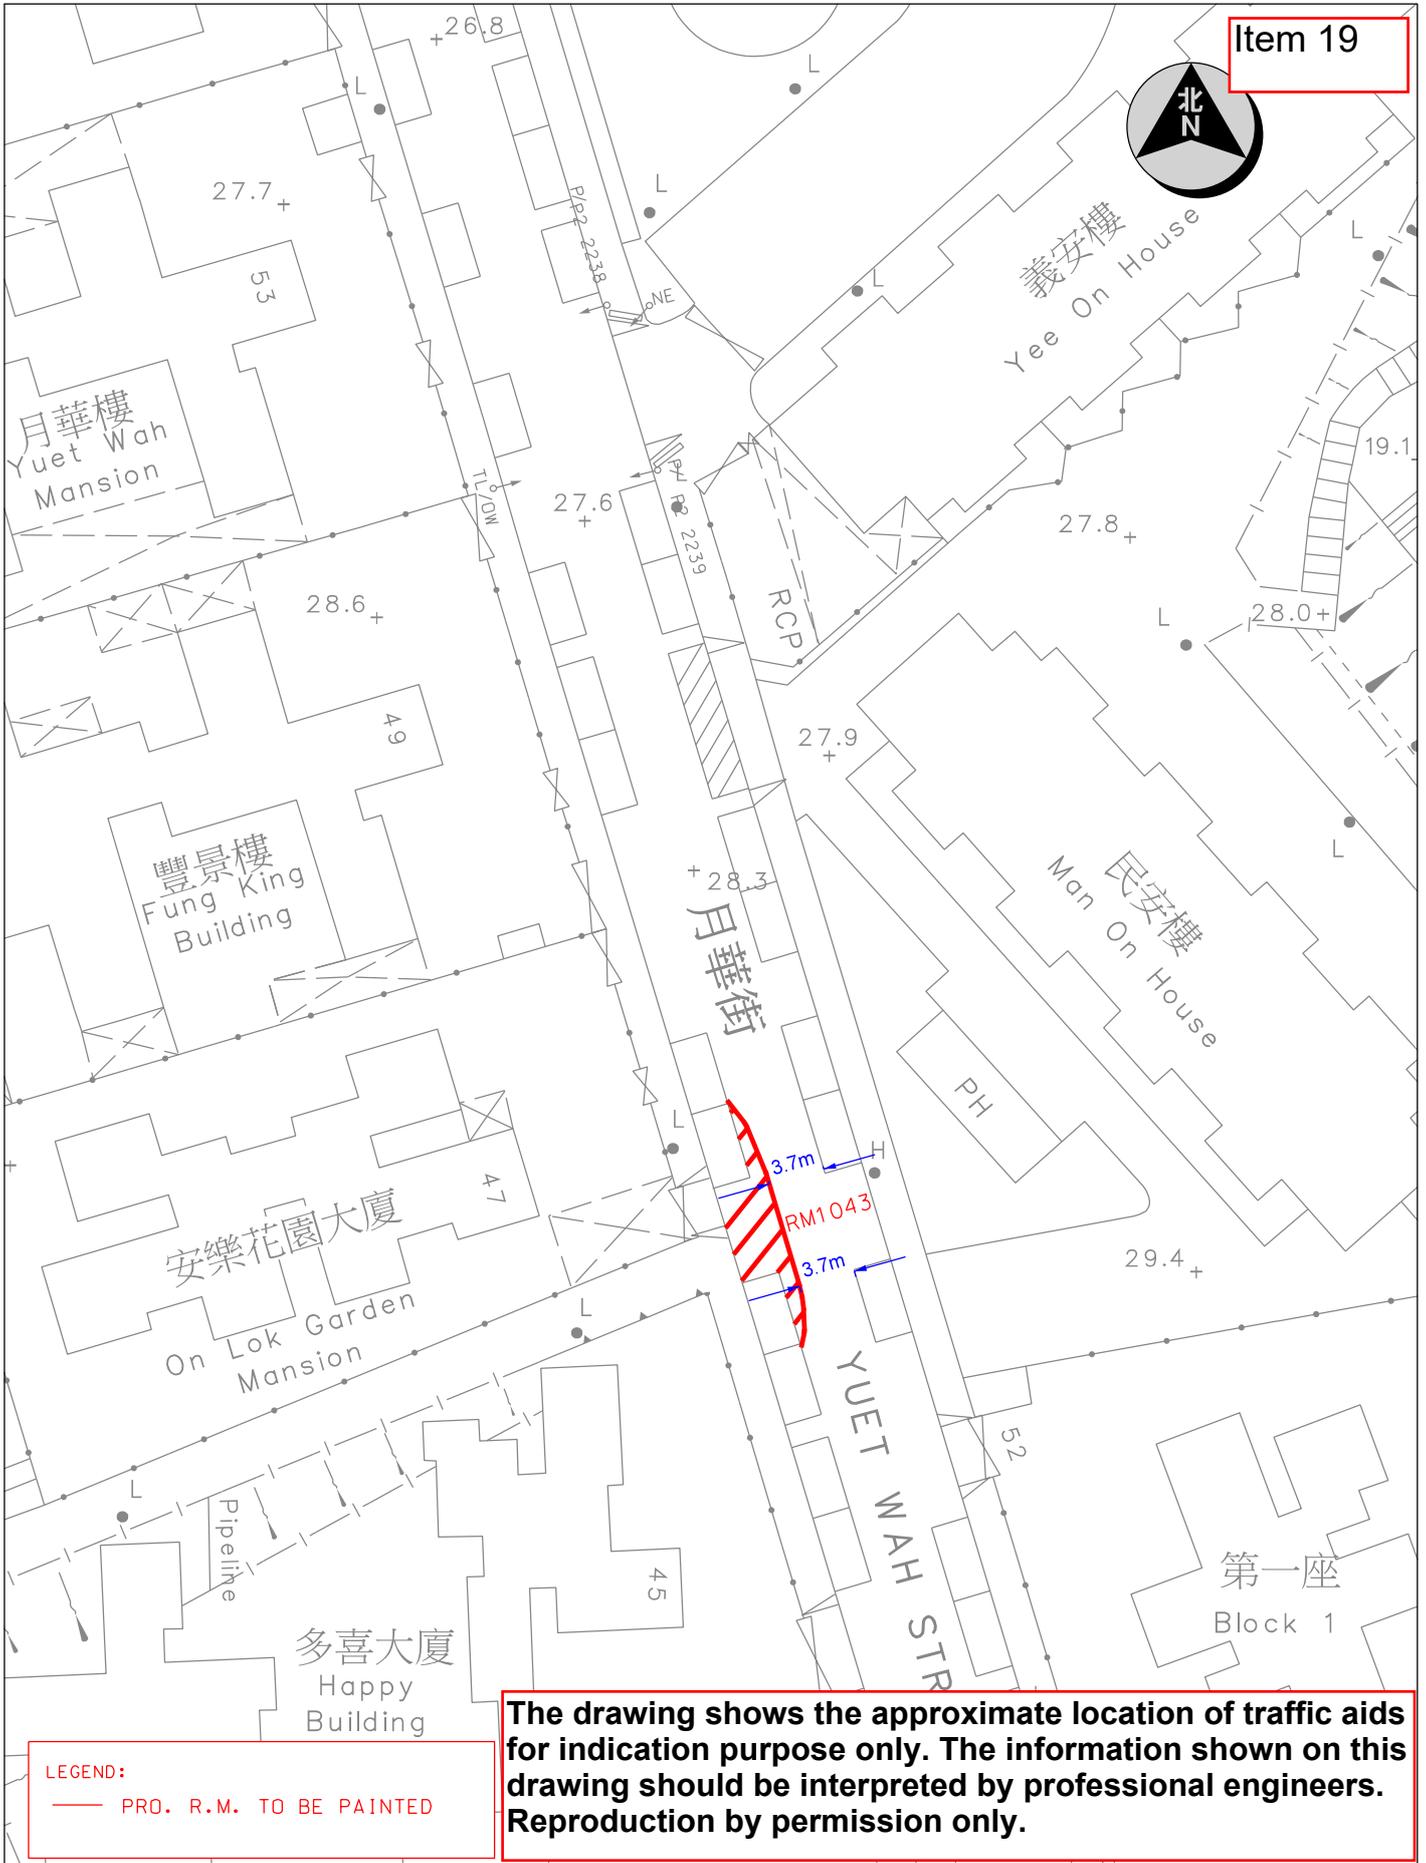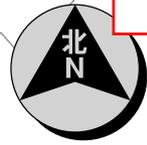

LEGEND:
 — PRO. R.M. TO BE PAINTED

The drawing shows the approximate location of traffic aids for indication purpose only. The information shown on this drawing should be interpreted by professional engineers. Reproduction by permission only.

Location : Yuet Wah Street near On Lok Garden Mansion		Survey Sheet No. K11Q18D	Scale 1 : 500 (A4)
 運輸署 Transport Department	TRAFFIC ENGINEERING (KLN.) DIV.	WRF NO. WR/HY/TE/KL/24/01968	Drawing No. K240895.01
			Date 16-09-2024

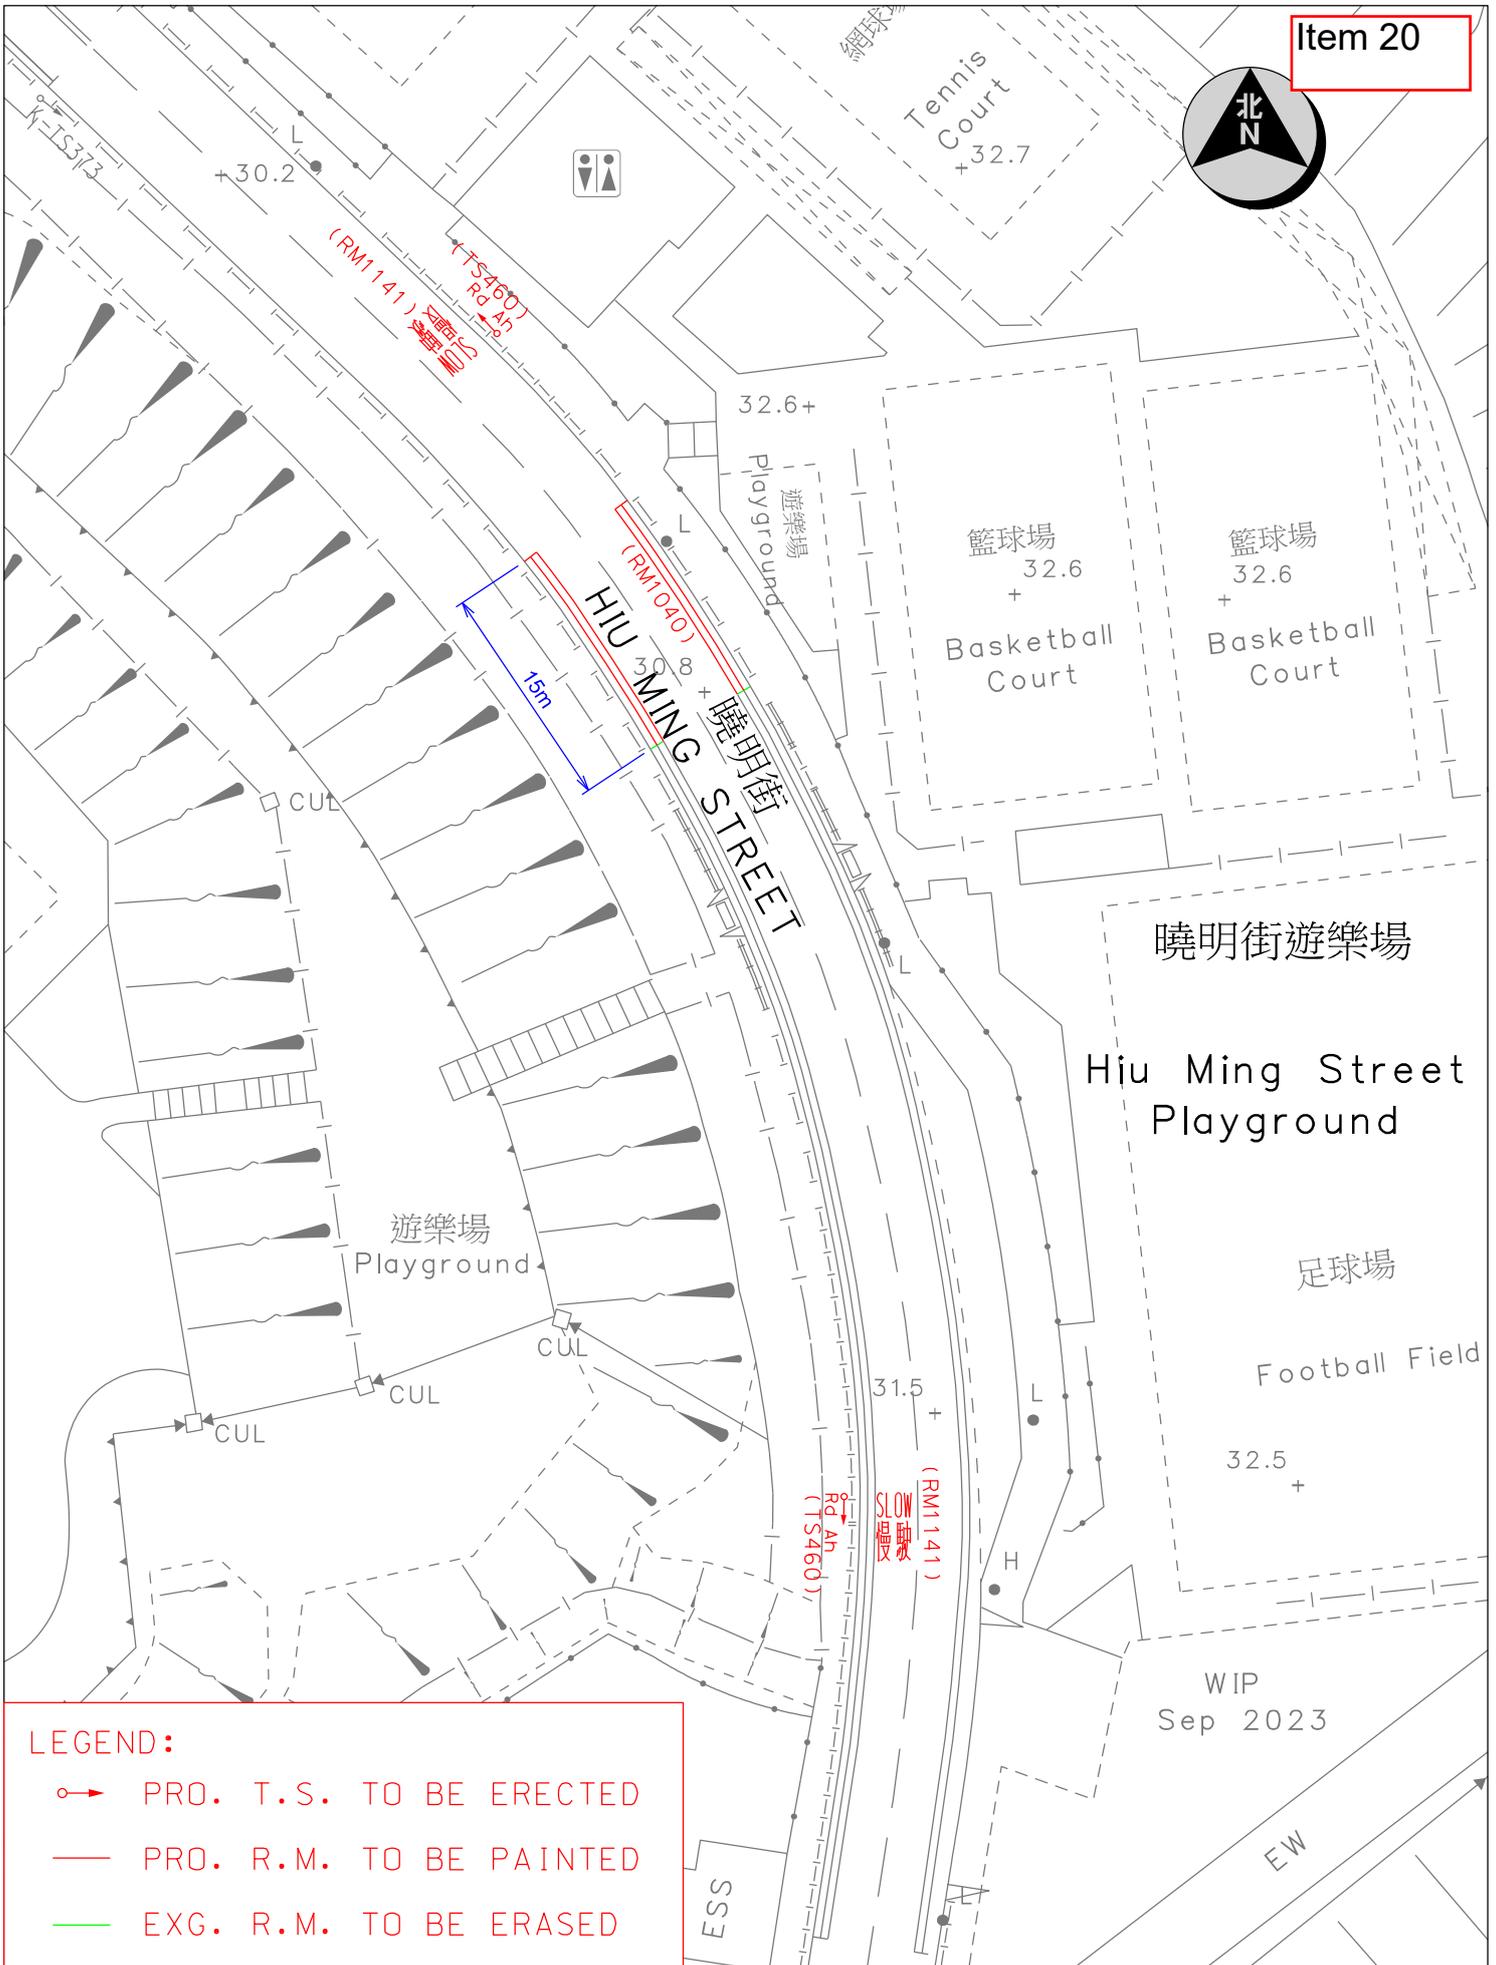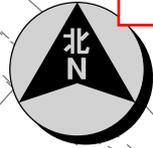


LEGEND:

- PRO. T.S. TO BE ERECTED
- PRO. R.M. TO BE PAINTED
- EXG. R.M. TO BE ERASED

The drawing shows the approximate location of traffic aids for indication purpose only. The information shown on this drawing should be interpreted by professional engineers. Reproduction by permission only.

Survey Sheet No. K11Q18D	Scale 1 : 500 (A4)
Drawing No. K240116.01	Date 08-11-2024

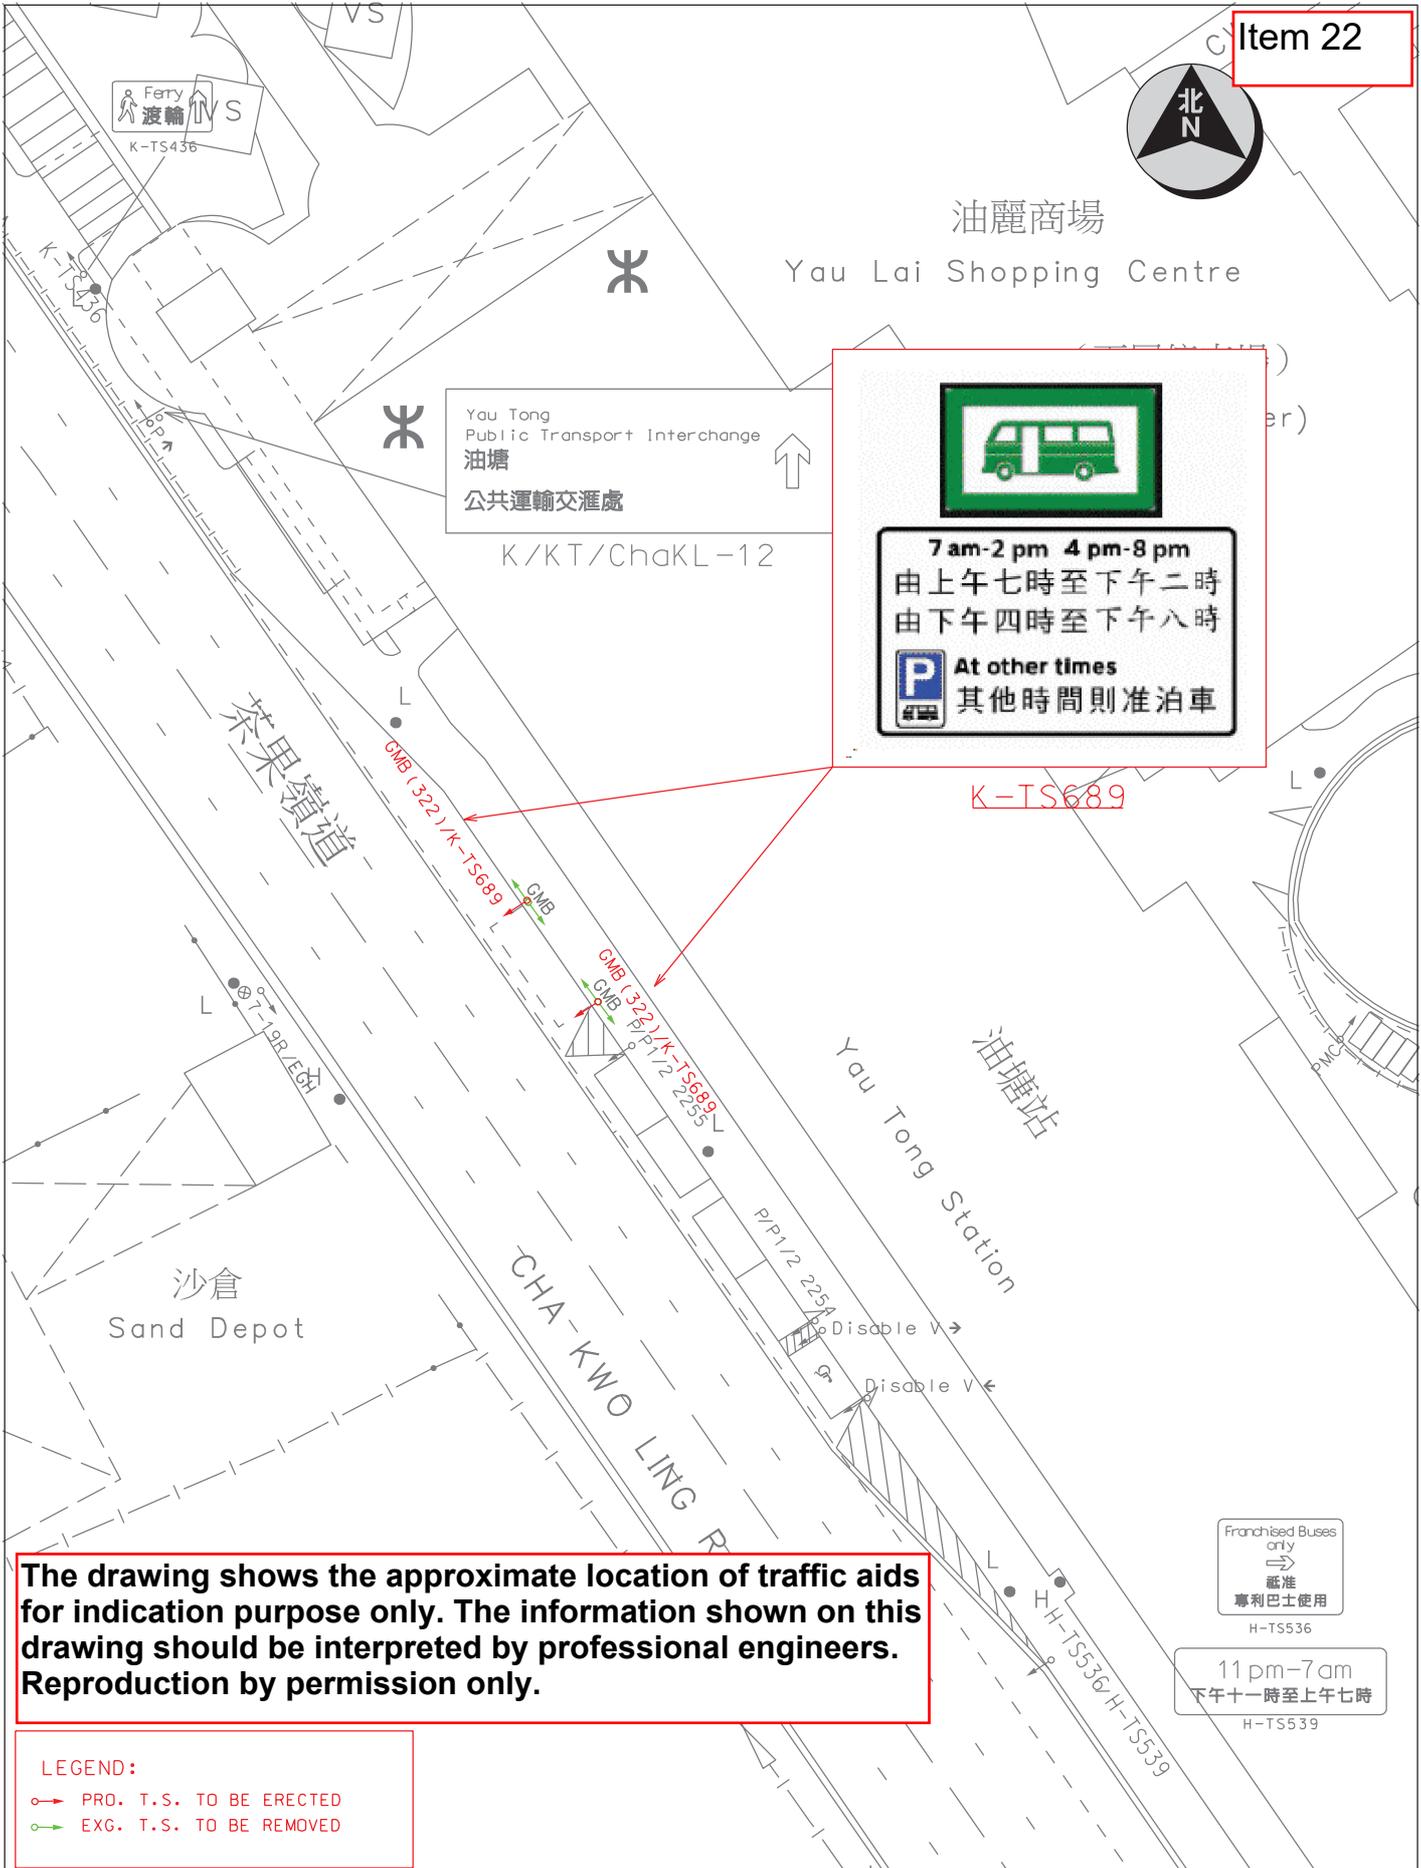

The drawing shows the approximate location of traffic aids for indication purpose only. The information shown on this drawing should be interpreted by professional engineers. Reproduction by permission only.

LEGEND:
 → PRO. T.S. TO BE ERECTED
 → EXG. T.S. TO BE REMOVED

Location : CHA KWO LING ROAD NEAR YAU TONG STATION		Survey Sheet No. K11S04A	Scale 1 : 500 (A4)
 運輸署 Transport Department	TRAFFIC ENGINEERING (KLN.) DIV.	WRF NO. WR/HY/TE/KL/24/02032	Drawing No. K241074.01
			Date 18-10-2024





7 am-2 pm 4 pm-8 pm
 由上午七時至下午二時
 由下午四時至下午八時


At other times
 其他時間則准泊車



Illegally Parked Bicycles
 will be removed
 違泊單車會被移走
 N-TS633

K-TS689

Illegally Parked Bicycles
 will be removed
 違泊單車會被移走
 N-TS633

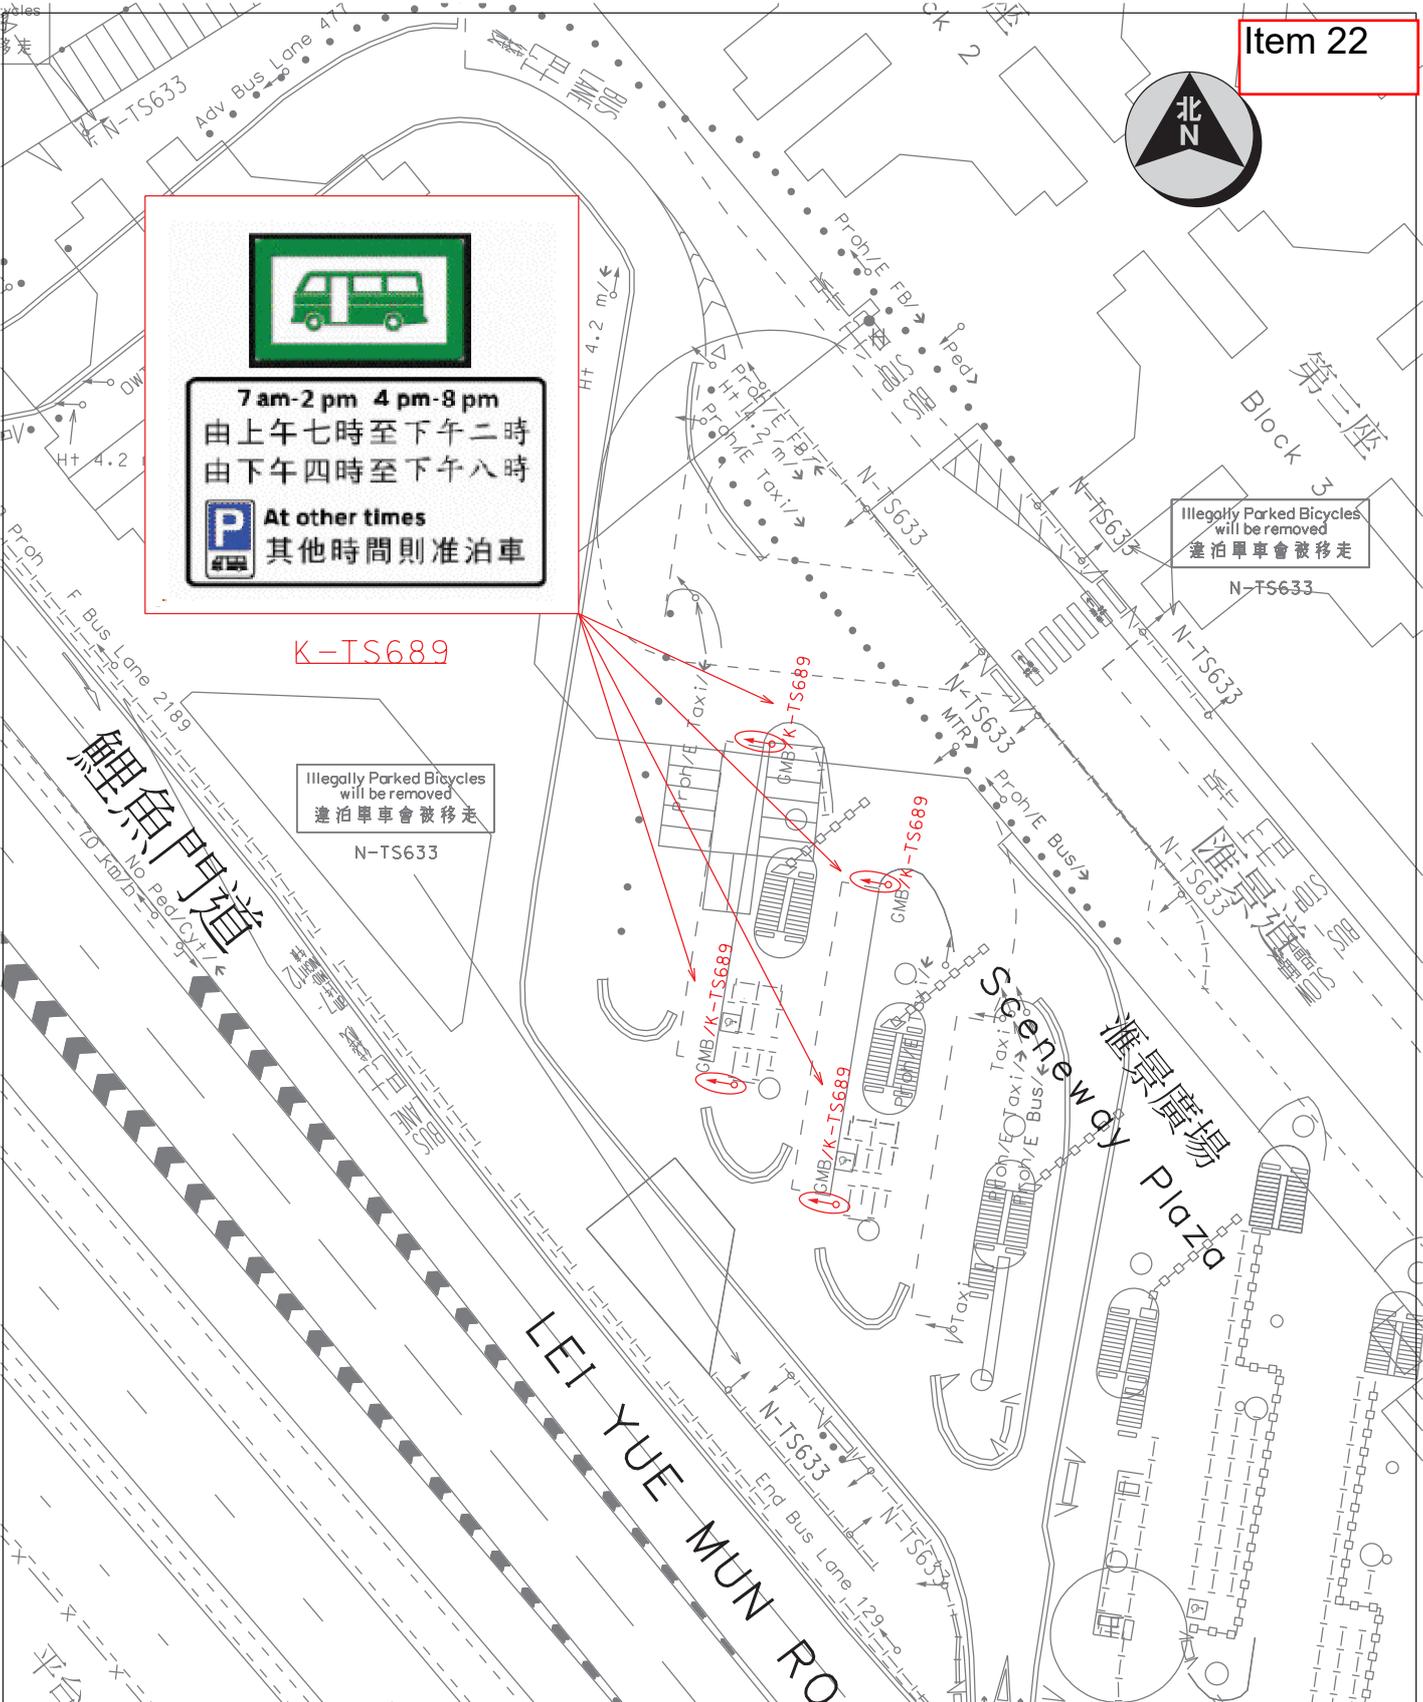

LEGEND:

 EXG. T.S. TO BE MODIFIED

The drawing shows the approximate location of traffic aids for indication purpose only. The information shown on this drawing should be interpreted by professional engineers. Reproduction by permission only.



Location : Lam Tin PTI		Survey Sheet No. K11Q24A	Scale 1 : 500 (A4)
 運輸署 Transport Department	TRAFFIC ENGINEERING (KLN.) DIV.	WRF NO. WR/HY/TE/KL/24/02032	Drawing No. K241076.01
			Date 18-10-2024





7 am-2 pm 4 pm-8 pm
 由上午七時至下午二時
 由下午四時至下午八時

At other times
 其他時間則准泊車

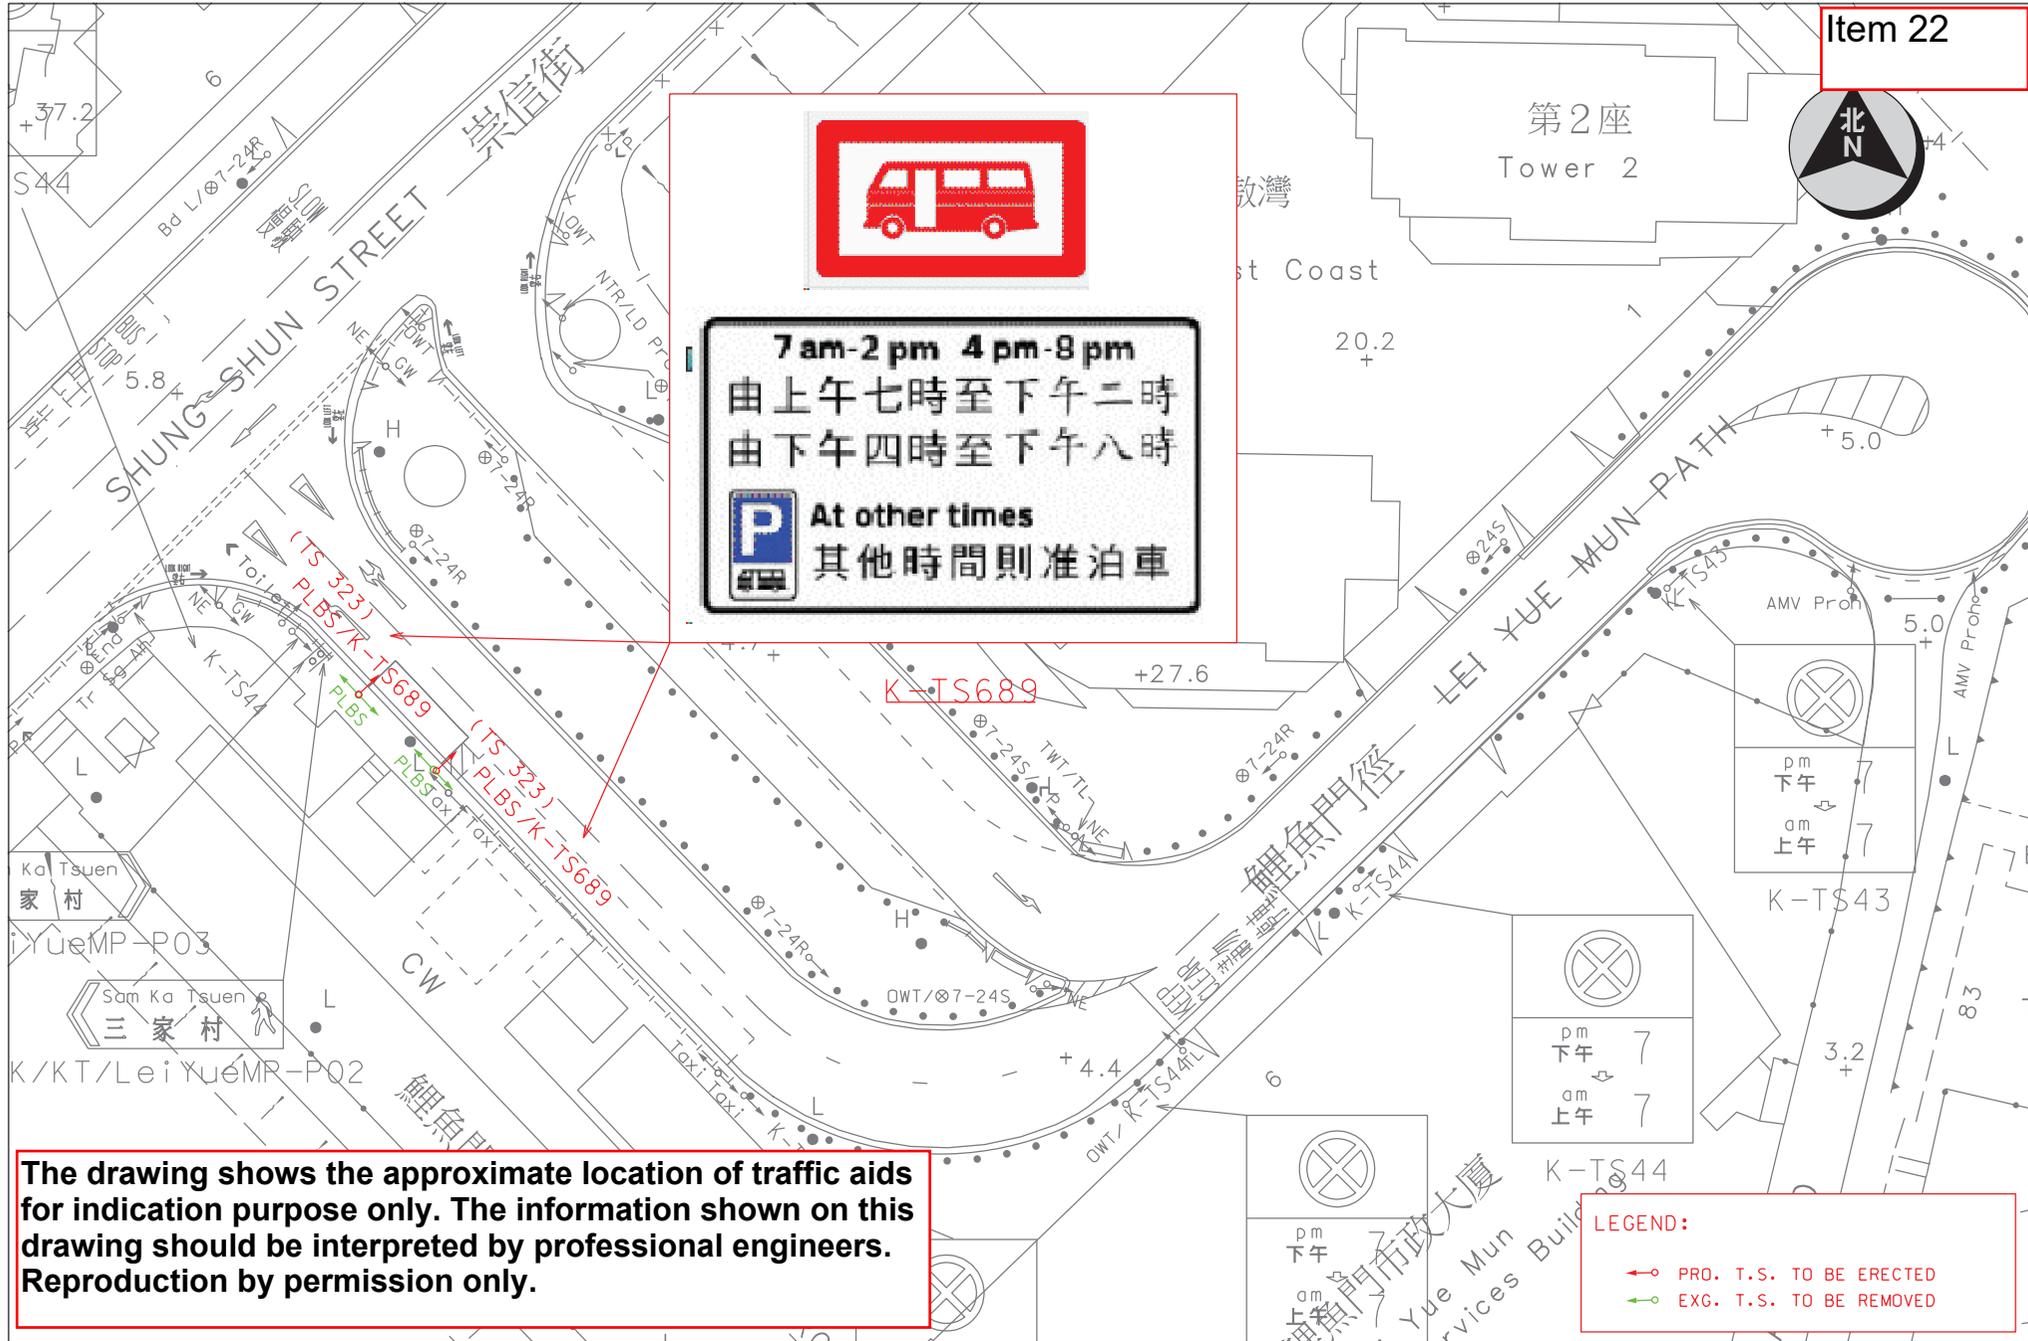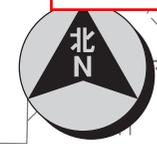

The drawing shows the approximate location of traffic aids for indication purpose only. The information shown on this drawing should be interpreted by professional engineers. Reproduction by permission only.

LEGEND:

- PRO. T.S. TO BE ERRECTED
- EXG. T.S. TO BE REMOVED



7 am-2 pm 4 pm-8 pm
 由上午七時至下午二時
 由下午四時至下午八時

 At other times
 其他時間則准泊車


K-TS689

TCU Tel
 TCU Tel
 GMB/K-TS689
 GMB/K-TS689
 GMB/K-TS689
 Bus Terminus
 巴士總站

The drawing shows the approximate location of traffic aids for indication purpose only. The information shown on this drawing should be interpreted by professional engineers. Reproduction by permission only.

LEGEND:
 EXG. T.S. TO BE MODIFIED

Item 22

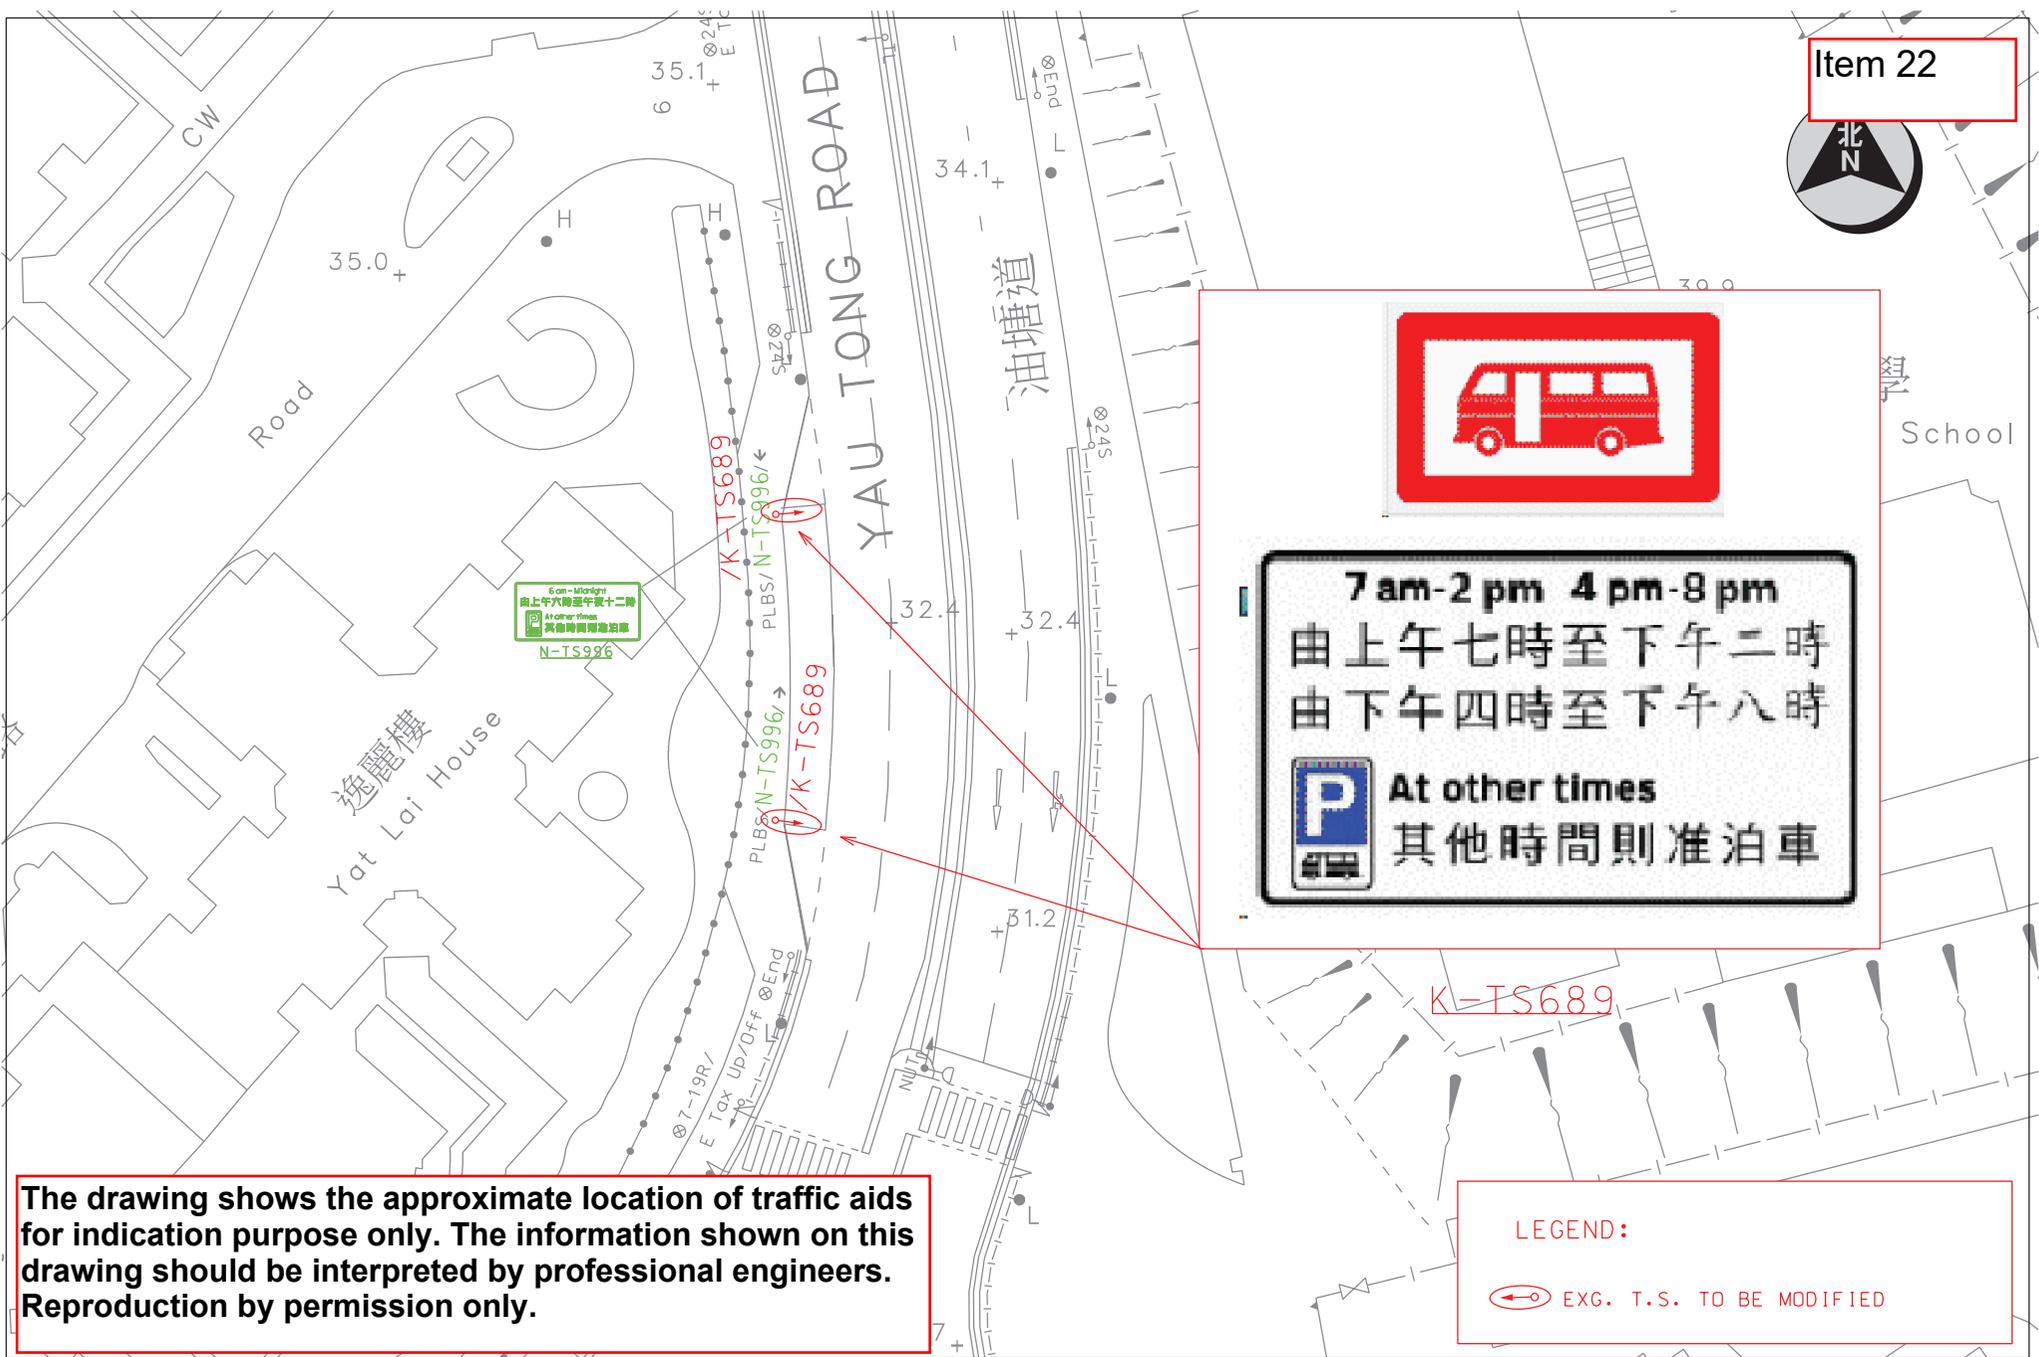

The drawing shows the approximate location of traffic aids for indication purpose only. The information shown on this drawing should be interpreted by professional engineers. Reproduction by permission only.

LEGEND:
 EXG. T.S. TO BE MODIFIED



TRAFFIC ENGINEERING (KLN.) DIV.

Location : Yau Tong Road near Yat Lai House
 Survey Sheet No. : K11Q24C


Scale: 1:500 (A4) Drawing No. : K241083.01

WRF NO. WR/HY/TE/KL/24/02032
 Date : 18-10-2024



Legend
 Existing traffic sign to be removed
 Existing road marking to be erased
 Remark : Exact location / dimension to be determined on site

The drawing shows the approximate location of traffic aids for indication purpose only. The information shown on this drawing should be interpreted by professional engineers. Reproduction by permission only.

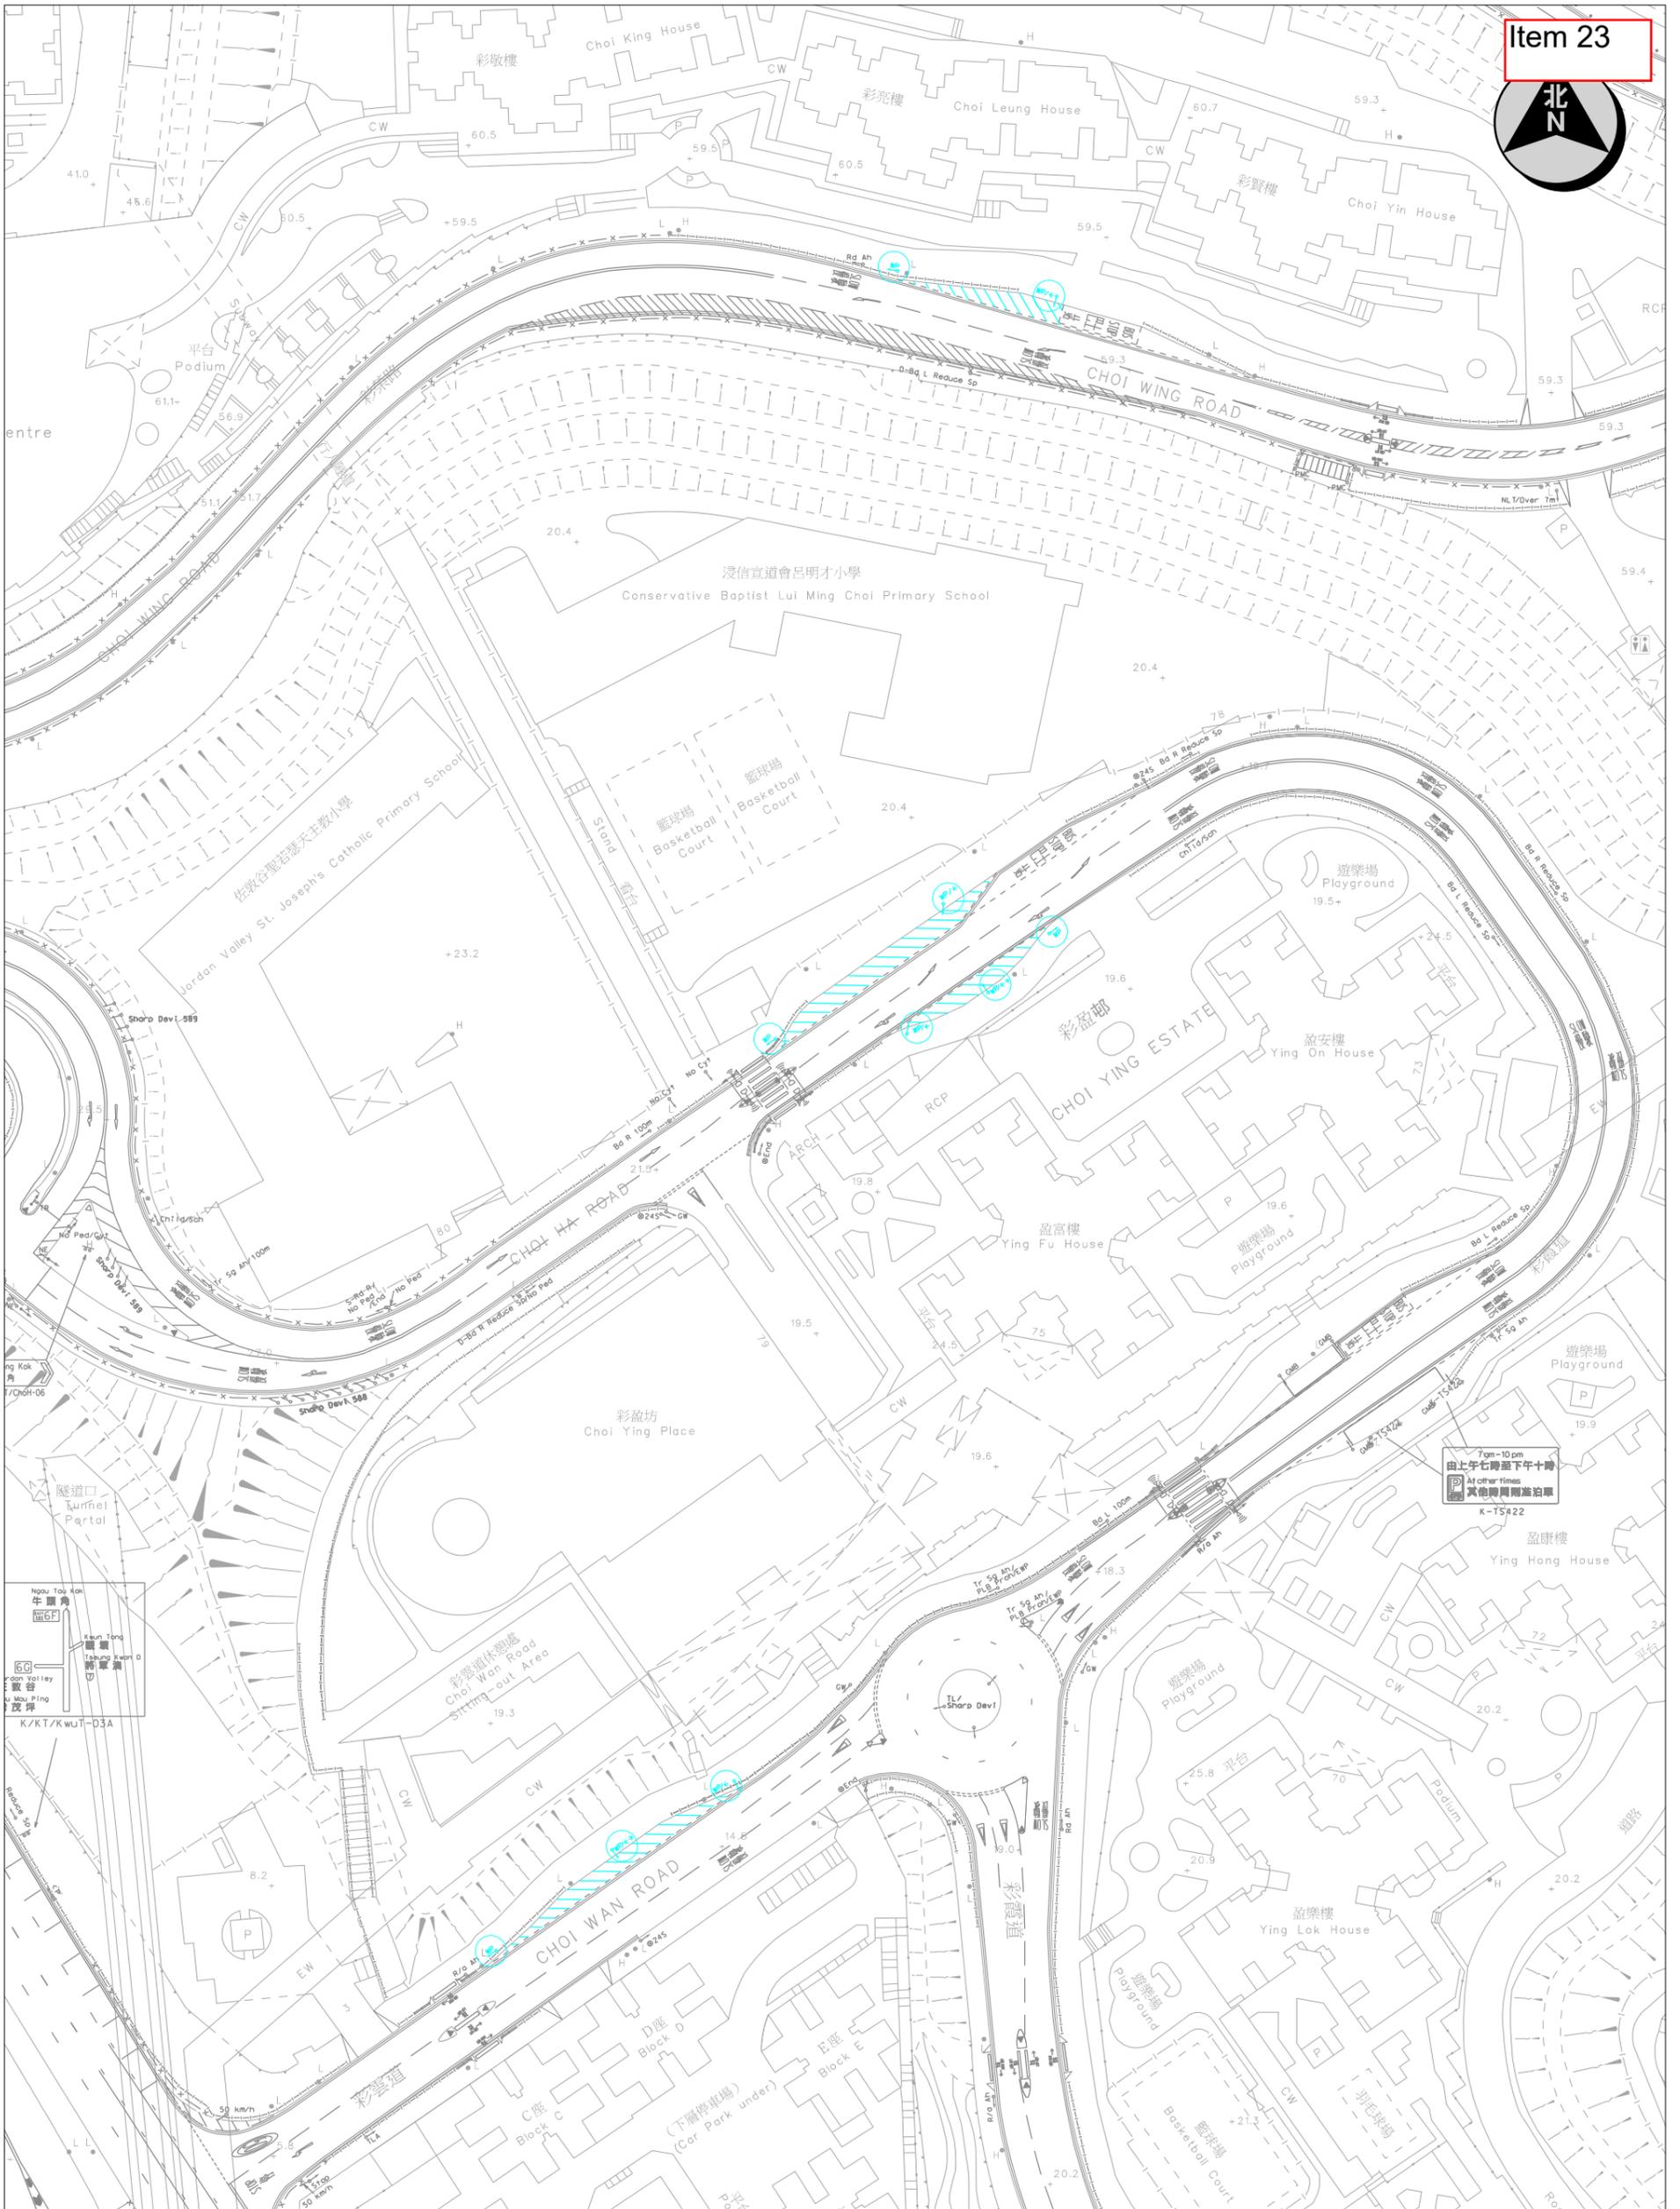



Legend

-  Existing traffic sign to be removed
-  Existing road marking to be erased

Remark : Exact location / dimension to be determined on site

The drawing shows the approximate location of traffic aids for indication purpose only. The information shown on this drawing should be interpreted by professional engineers. Reproduction by permission only.

Item 24

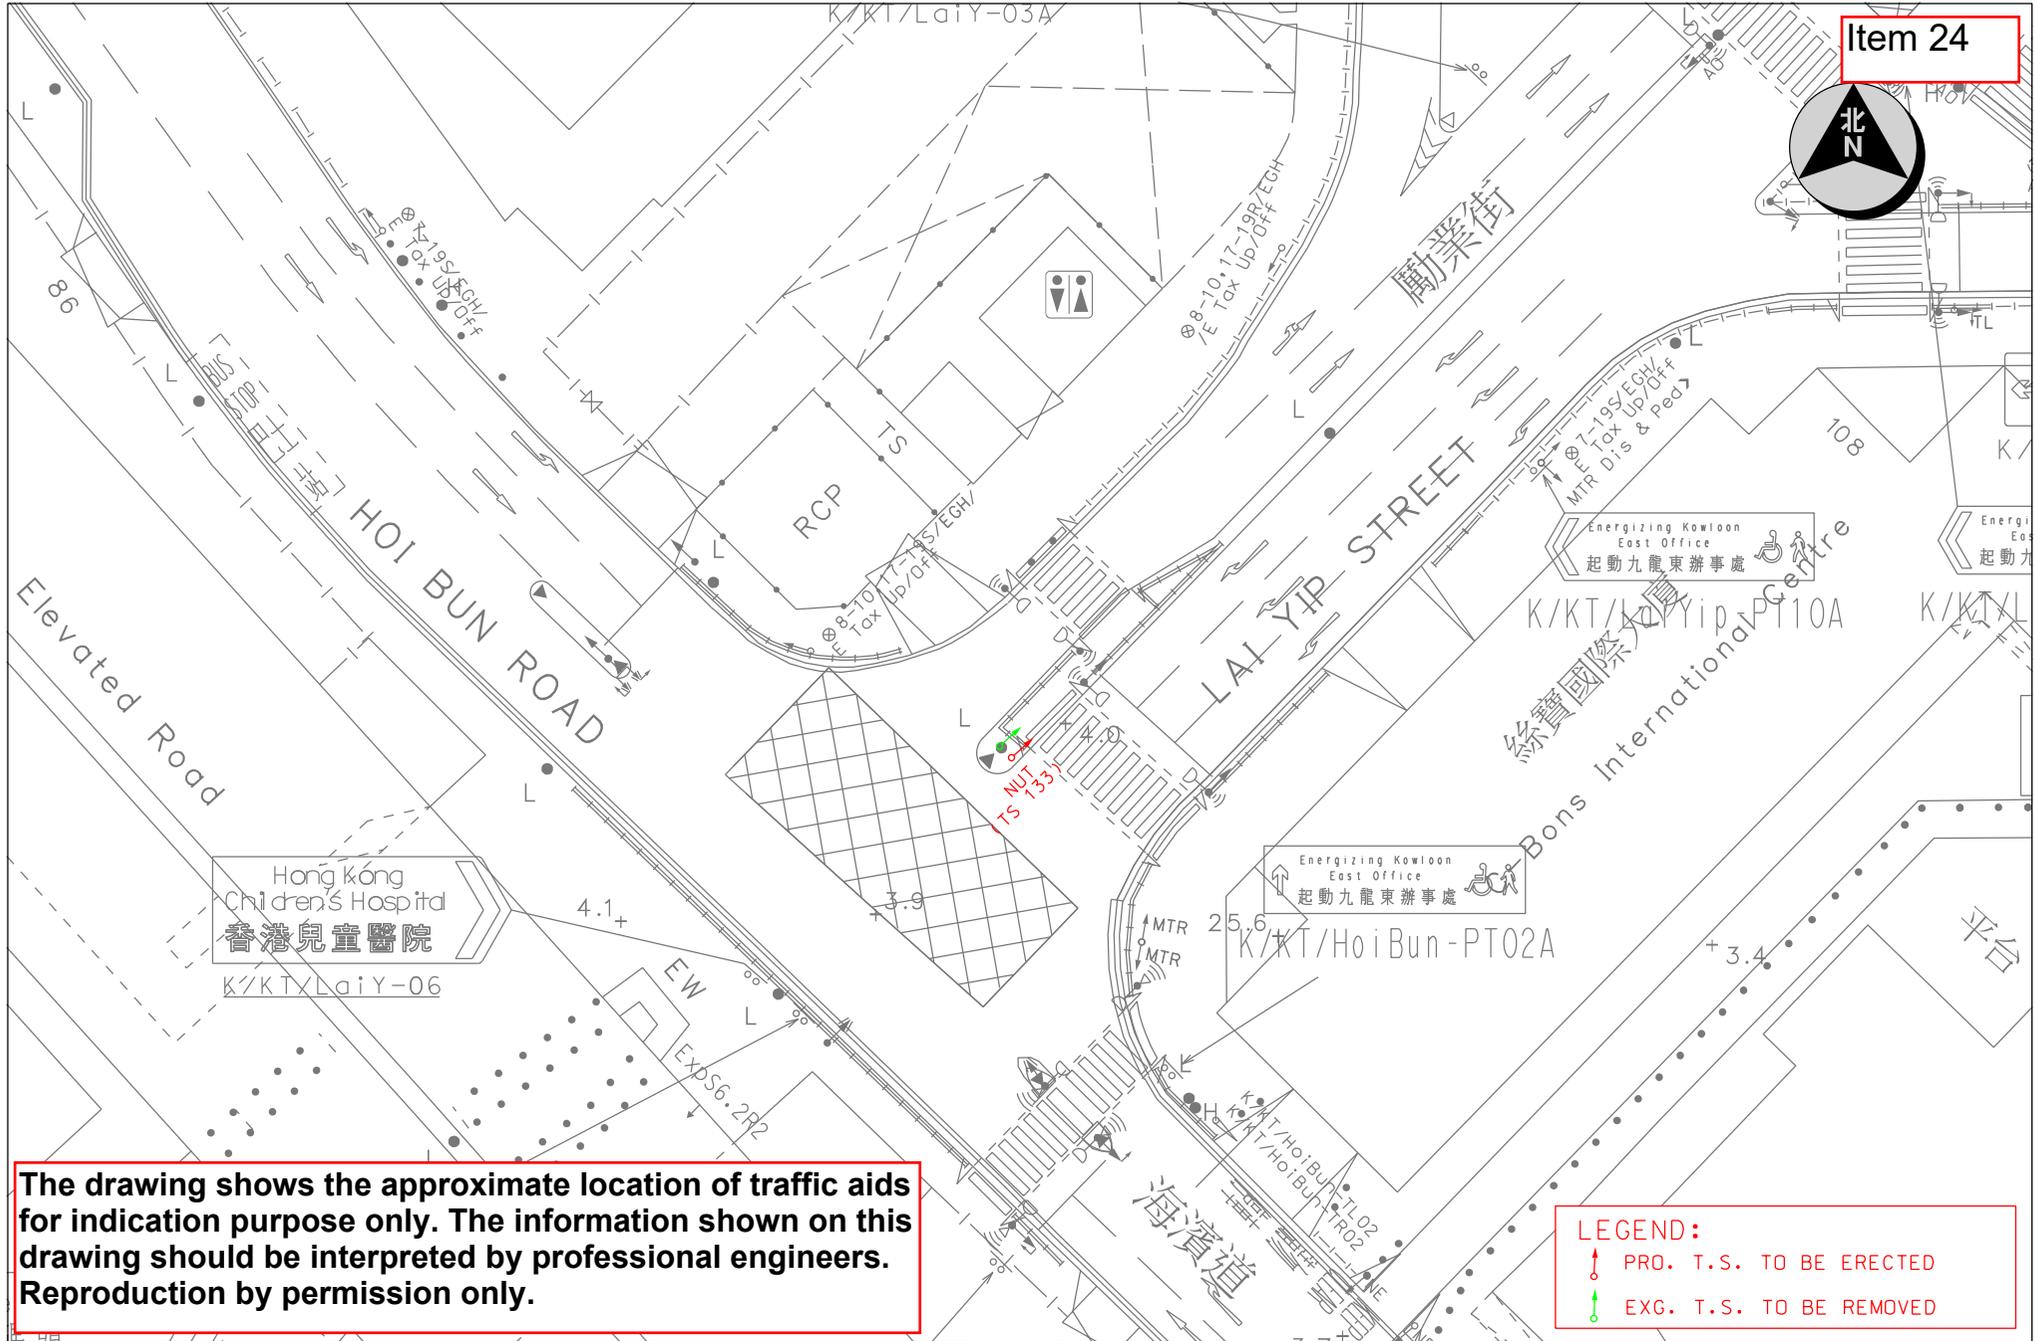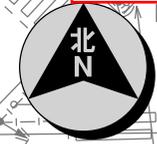

The drawing shows the approximate location of traffic aids for indication purpose only. The information shown on this drawing should be interpreted by professional engineers. Reproduction by permission only.

LEGEND:
↑ PRO. T.S. TO BE ERECTED
↓ EXG. T.S. TO BE REMOVED




TRAFFIC ENGINEERING (KLN.) DIV.

Location : J/O Lai Yip Street and Hoi Bun Road
Survey Sheet No. : K11Q17D

Scale: 1:500 (A4)

Drawing No. : K250278.01

WRF NO. WR/HY/TE/KL/25/0000
Date : 24-03-2025

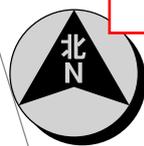


香港佛教聯合會主辦
佛教何南金中學

籃球場

Basketball Court

The Hong Kong Buddhist Association
Buddhist Ho Nam Kam College

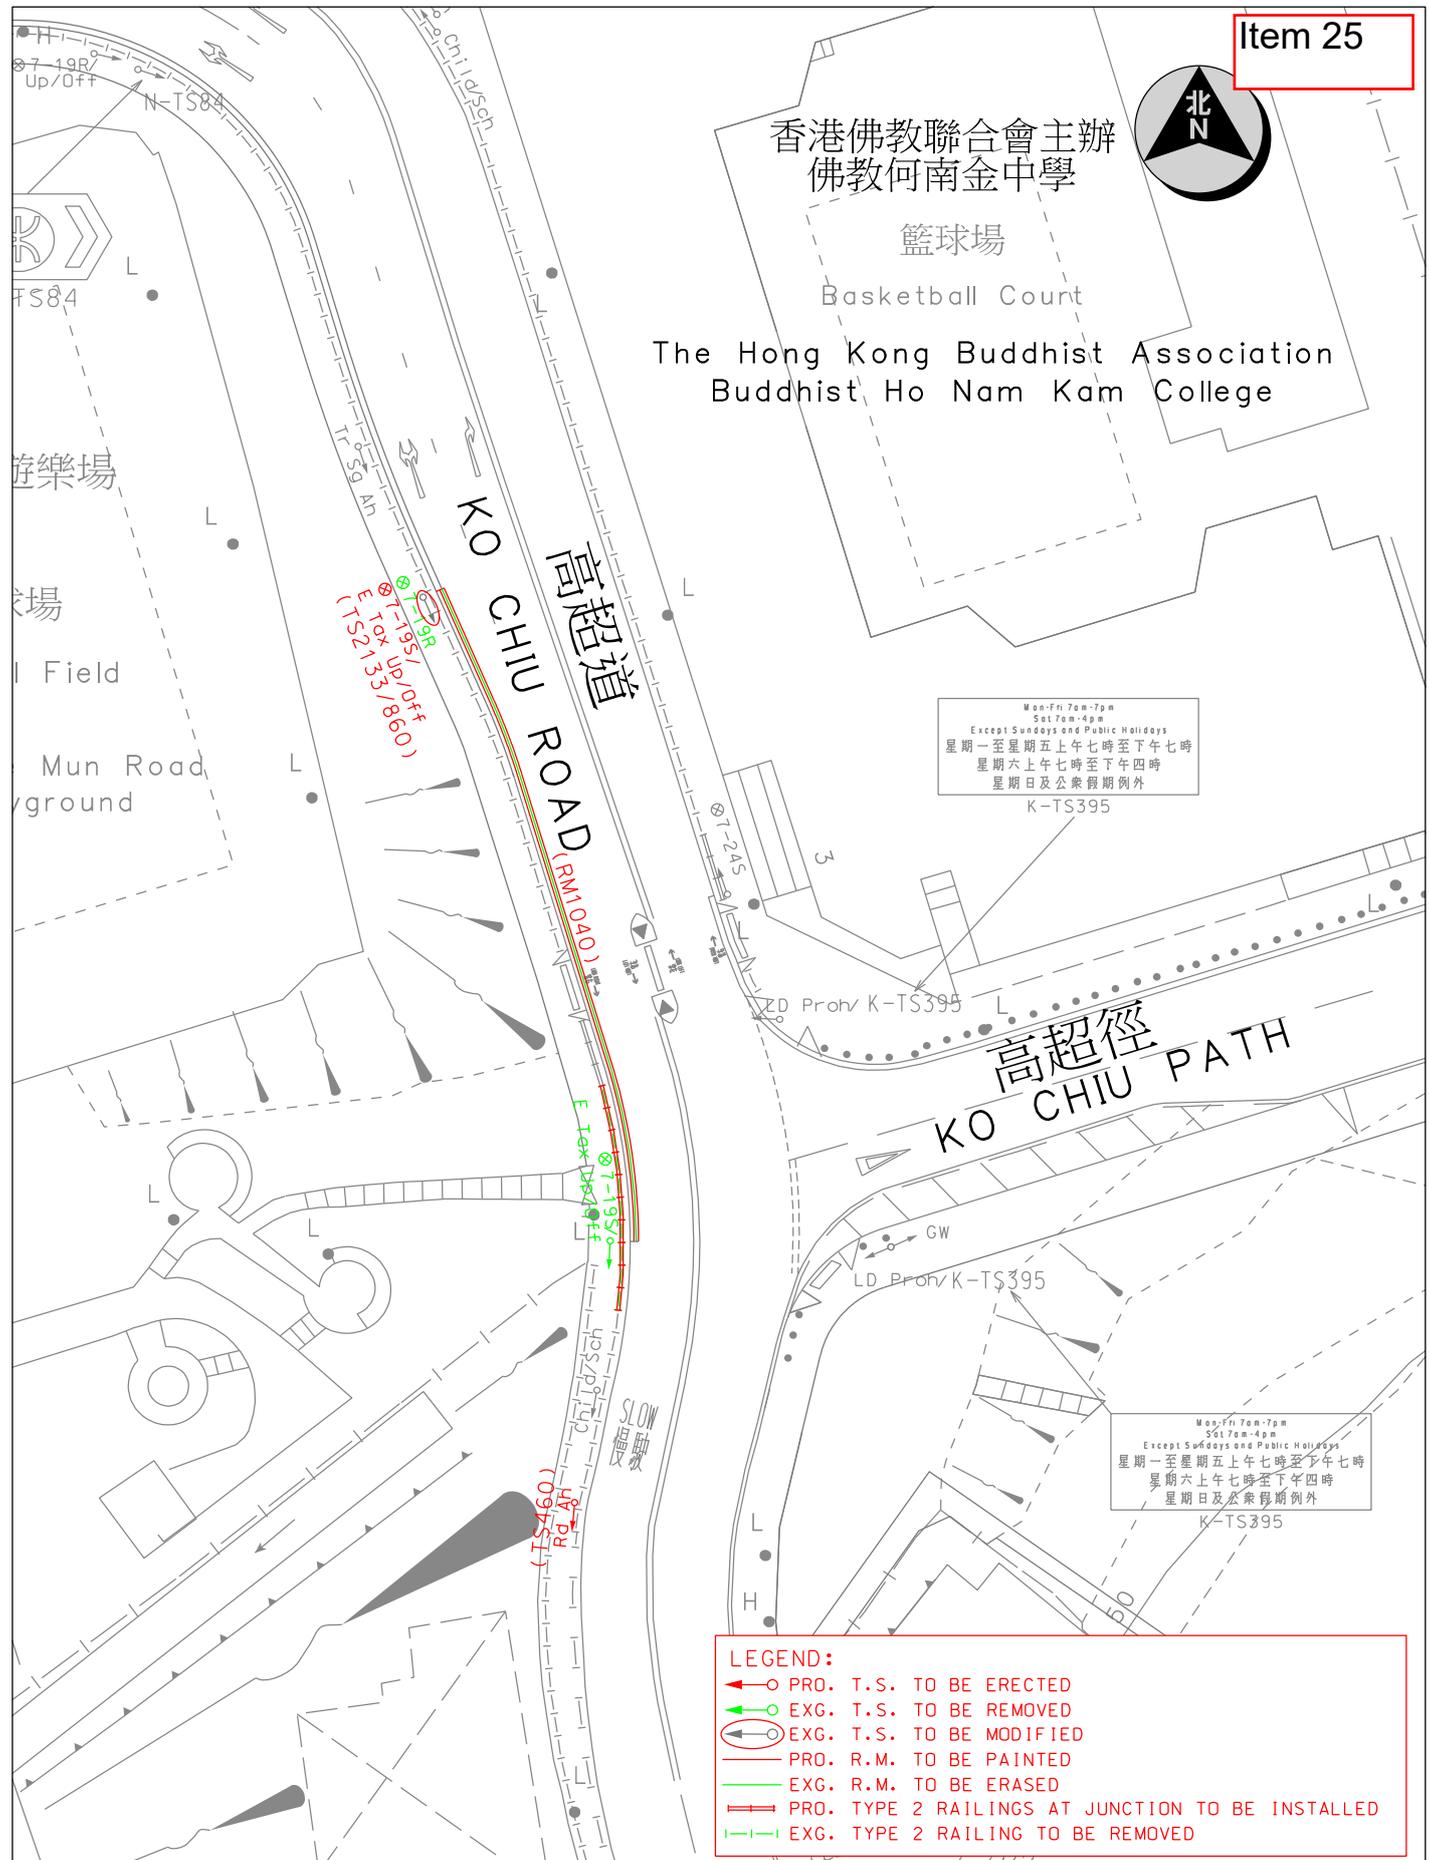

Mon-Fri 7am-7pm
Sat 7am-4pm
Except Sundays and Public Holidays
星期一至星期五上午七時至下午七時
星期六上午七時至下午四時
星期日及公眾假期除外
K-TS395

Mon-Fri 7am-7pm
Sat 7am-4pm
Except Sundays and Public Holidays
星期一至星期五上午七時至下午七時
星期六上午七時至下午四時
星期日及公眾假期除外
K-TS395


- LEGEND:**
- ←○ PRO. T.S. TO BE ERECTED
 - ←○ EXG. T.S. TO BE REMOVED
 - ←○ EXG. T.S. TO BE MODIFIED
 - PRO. R.M. TO BE PAINTED
 - EXG. R.M. TO BE ERASED
 - PRO. TYPE 2 RAILINGS AT JUNCTION TO BE INSTALLED
 - EXG. TYPE 2 RAILING TO BE REMOVED

The drawing shows the approximate location of traffic aids for indication purpose only. The information shown on this drawing should be interpreted by professional engineers. Reproduction by permission only.

Survey Sheet No. K11S04A	Scale 1 : 500 (A4)
Drawing No. K250417.01A	Date 13-05-2025


LEGEND:

- PRO. R.M. TO BE PAINTED
- EXG. R.M. TO BE ERASED
- - - EXG. TYPE II RAILINGS TO BE REMOVED
- EXG. T.S. TO BE REMOVED

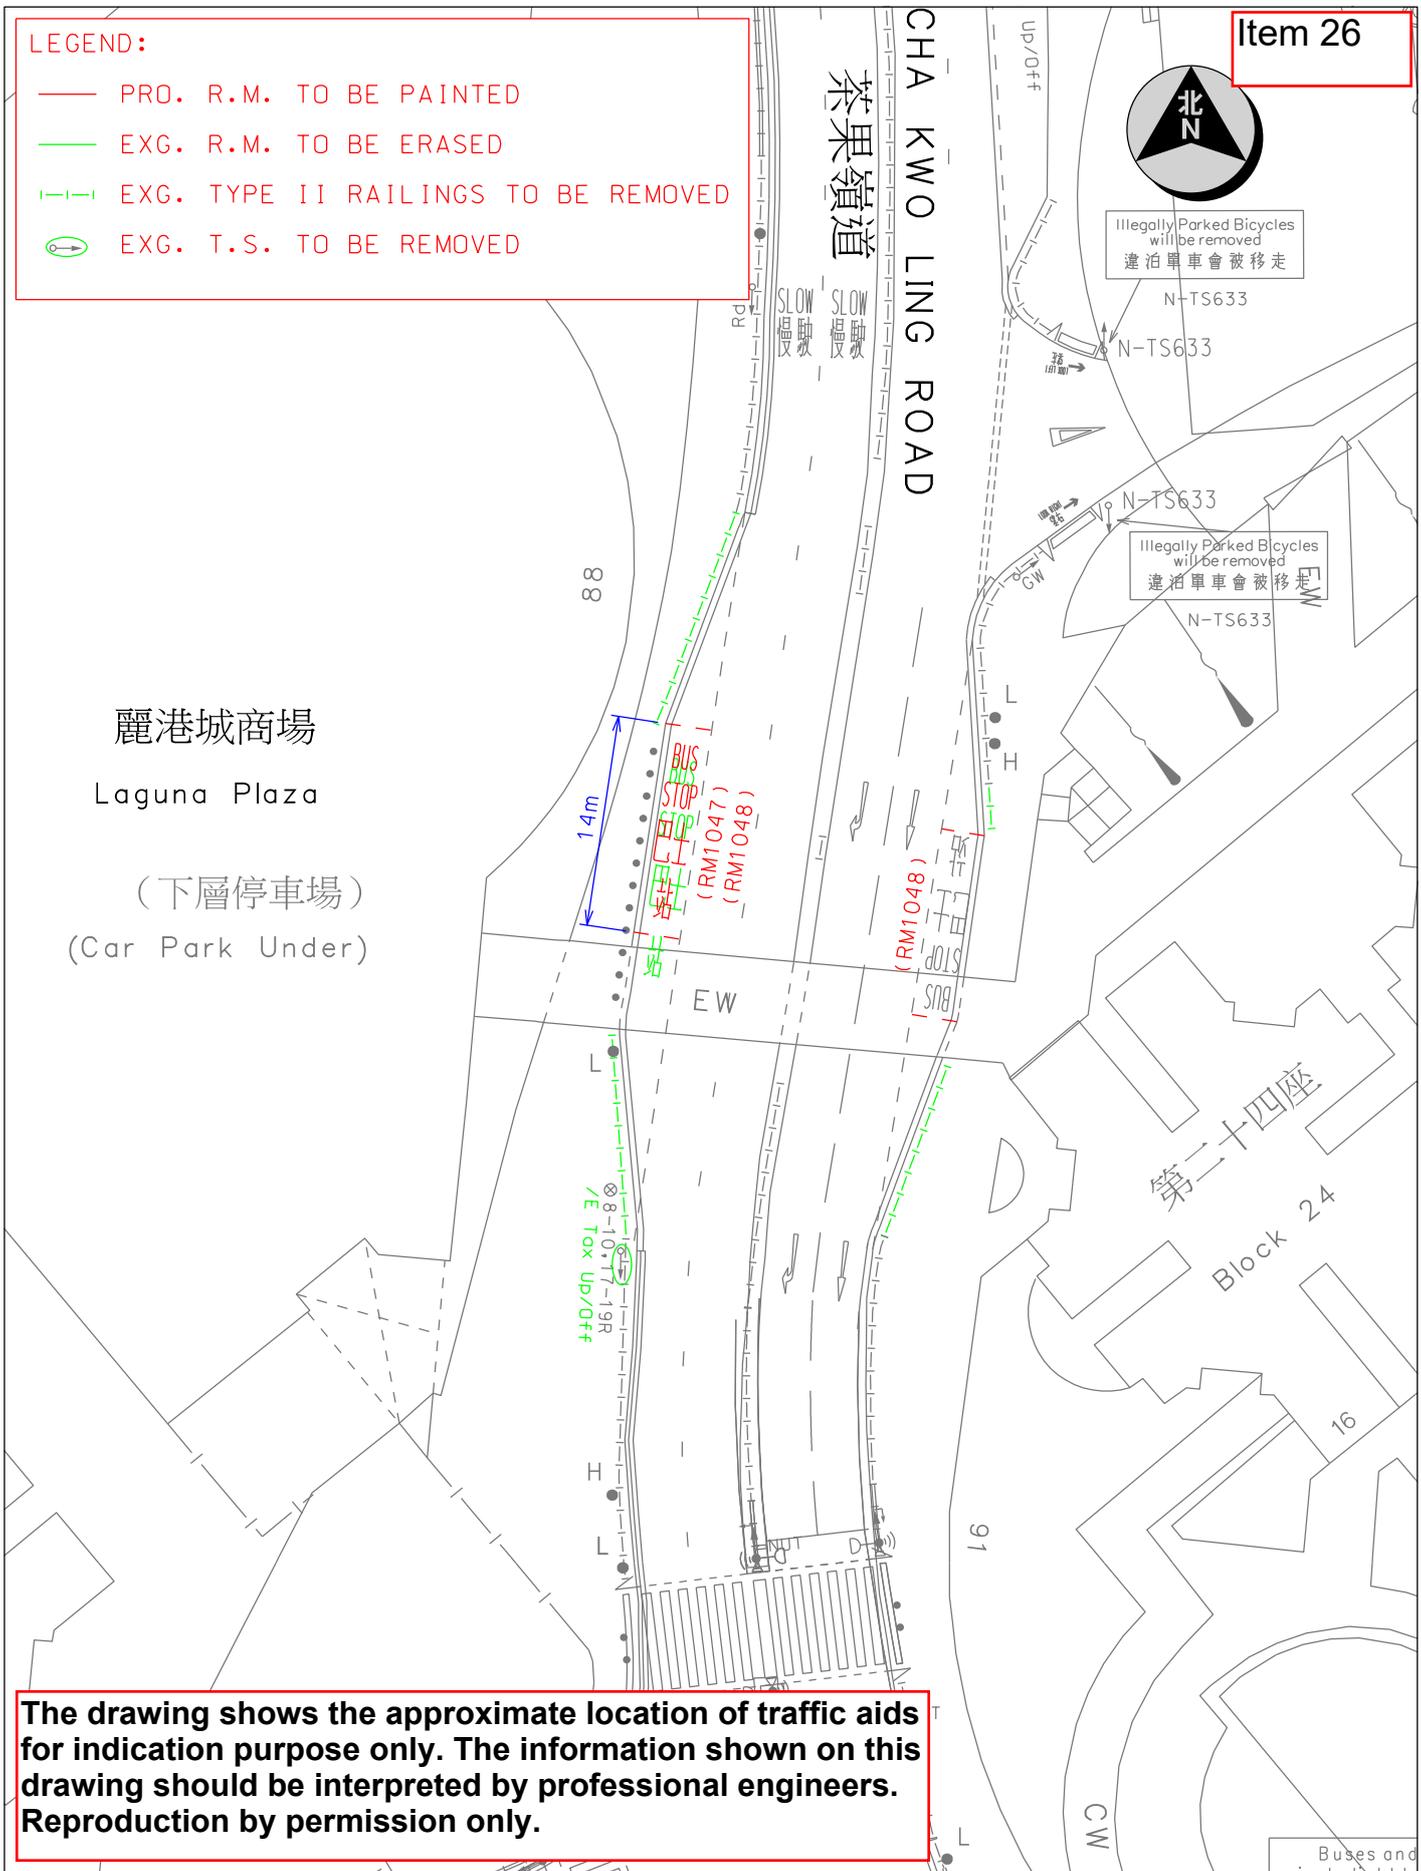

The drawing shows the approximate location of traffic aids for indication purpose only. The information shown on this drawing should be interpreted by professional engineers. Reproduction by permission only.


Location : Cha Kwo Ling Road near Laguna Plaza		Survey Sheet No. K11Q23B,23D	Scale 1 : 500 (A4)
運輸署 Transport Department	TRAFFIC ENGINEERING (KLN.) DIV.	WRF NO. WR/HY/TE/KL/25/00664	Date 31-3-2025
		Drawing No. K250255.01A	

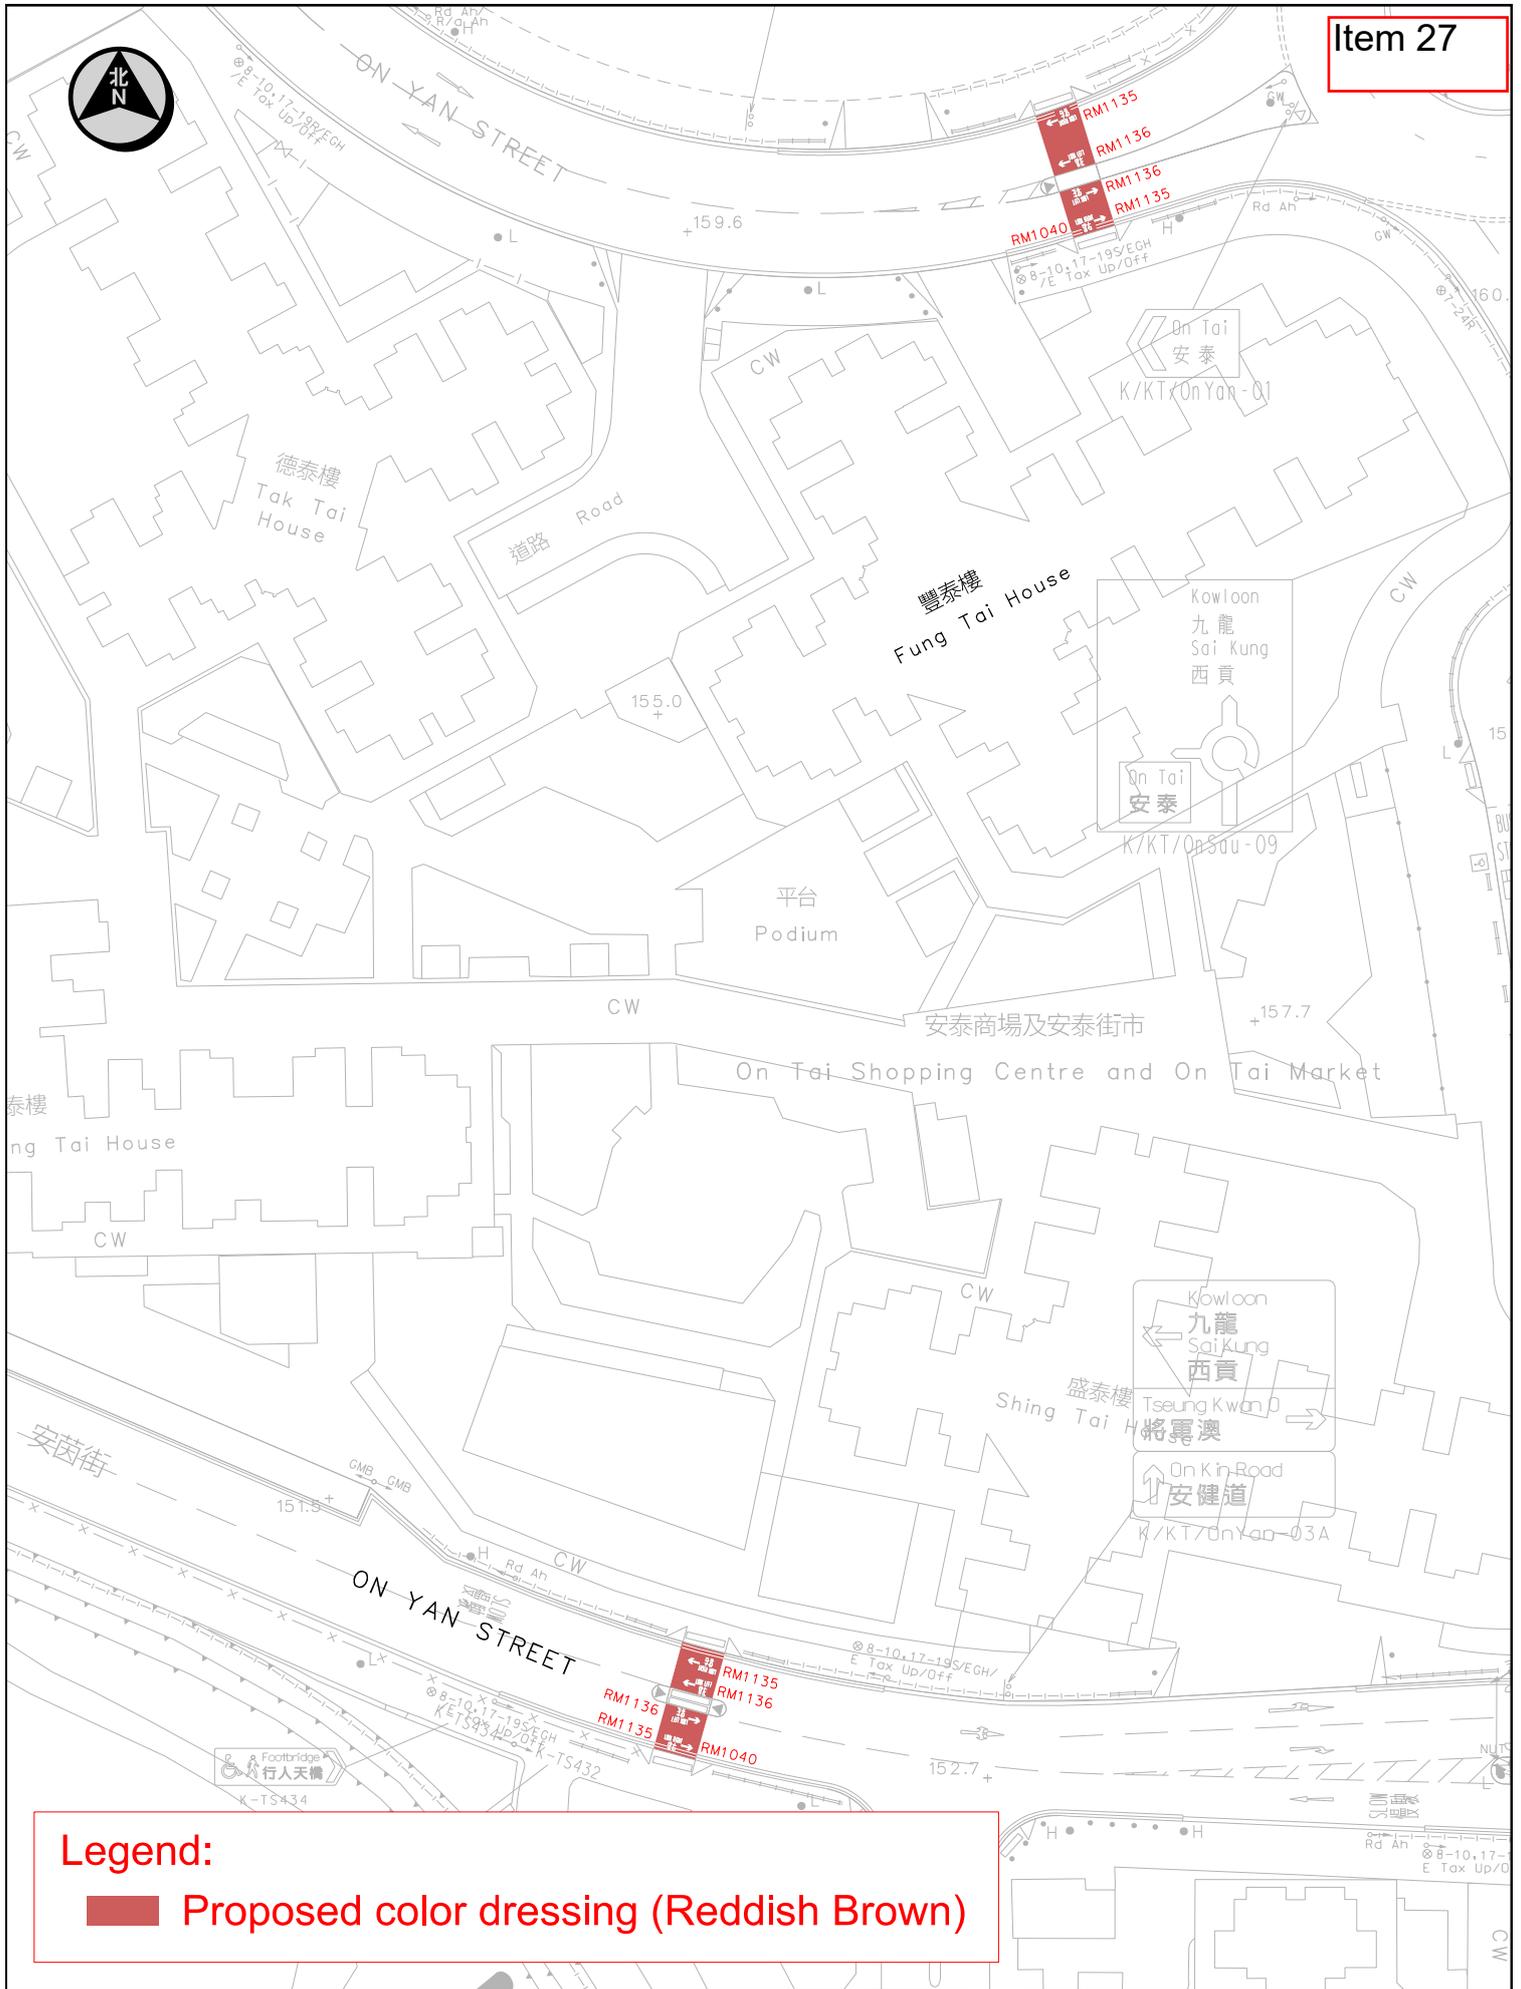

Legend:
 Proposed color dressing (Reddish Brown)

The drawing shows the approximate location of traffic aids for indication purpose only. The information shown on this drawing should be interpreted by professional engineers. Reproduction by permission only.




Survey Sheet No.: K11Q13B, 13D	Scale: 1:700 (A4)
Drawing No.: K240772.01	Date: 8-Aug-2024

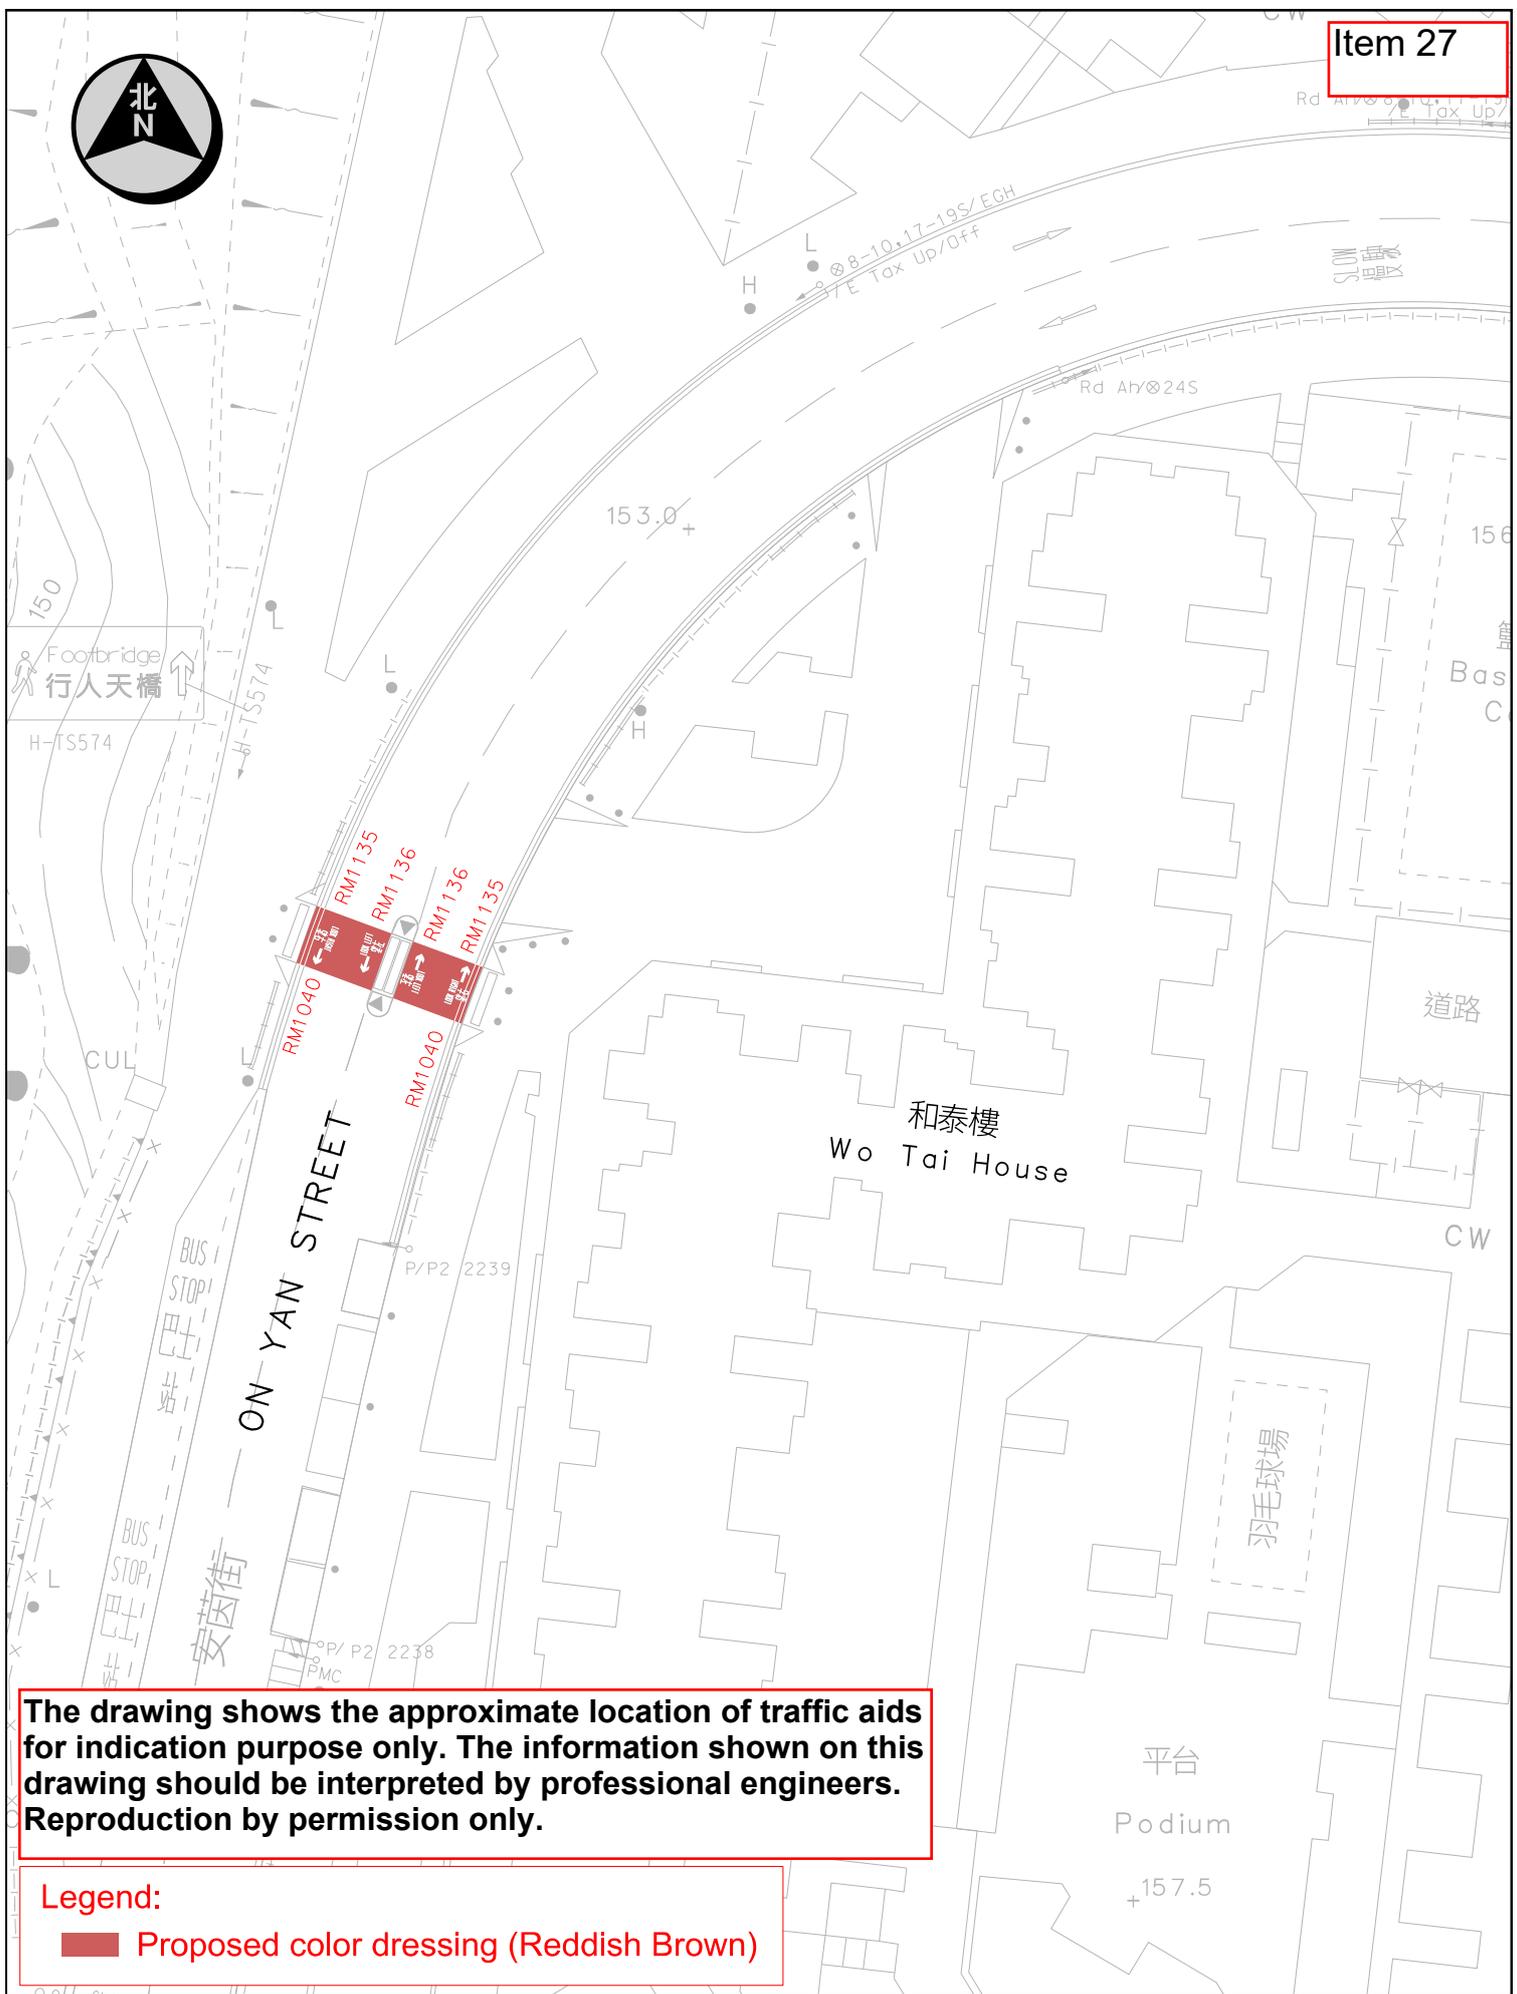

The drawing shows the approximate location of traffic aids for indication purpose only. The information shown on this drawing should be interpreted by professional engineers. Reproduction by permission only.

Legend:
 Proposed color dressing (Reddish Brown)

Location : On Yan Street near Wo Tai House		Survey Sheet No.: K11Q13B, 13D	Scale: 1:500 (A4)
 運輸署 Transport Department	TRAFFIC ENGINEERING (KLN.) DIV.	WRF NO.	Drawing No.: K240780.01
			Date: 8-Aug-2024

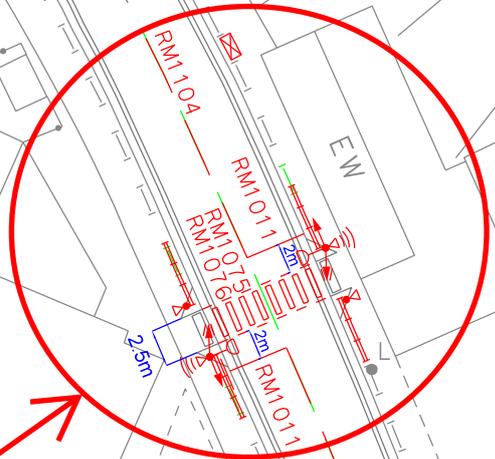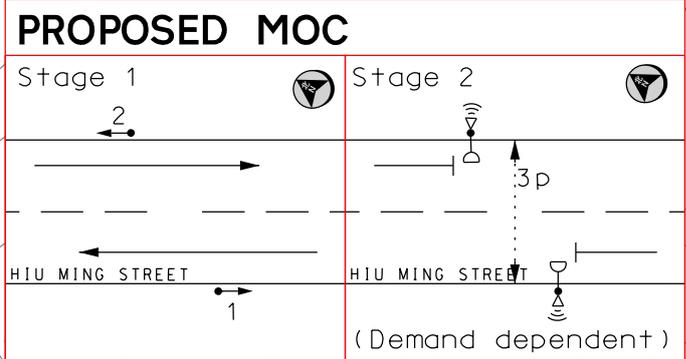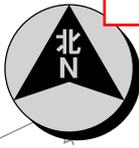



翠楊樓
Tsui Yeung House

TO CARRY OUT TRIAL TRENCHING WORKS

- LEGEND:**
- EXG. R.M. TO BE ERASED
 - PRO. R.M. TO BE PAINTED
 - EXG. AMENITY RAILING TO BE REMOVED
 - PRO. TYPE 2 RAILING AT JUNCTION TO BE INSTALLED
 - PRO. TRAFFIC SIGNAL POSTS WITH TRAFFIC/ PEDESTRIAN ASPECTS/ e-ATS UNITS/ PUSH BUTTON TO BE ERECTED
 - PRO. CONTROLLER TO BE INSTALLED
- (THE EXACT LOCATION TO BE DETERMINED ON SITE BY TCD)

The drawing shows the approximate location of traffic aids for indication purpose only. The information shown on this drawing should be interpreted by professional engineers. Reproduction by permission only.

Survey Sheet No. K11Q18B,18D	Scale 1 : 500 (A4)
Drawing No. K250201.01A (trial pit)	Date 04-03-2025

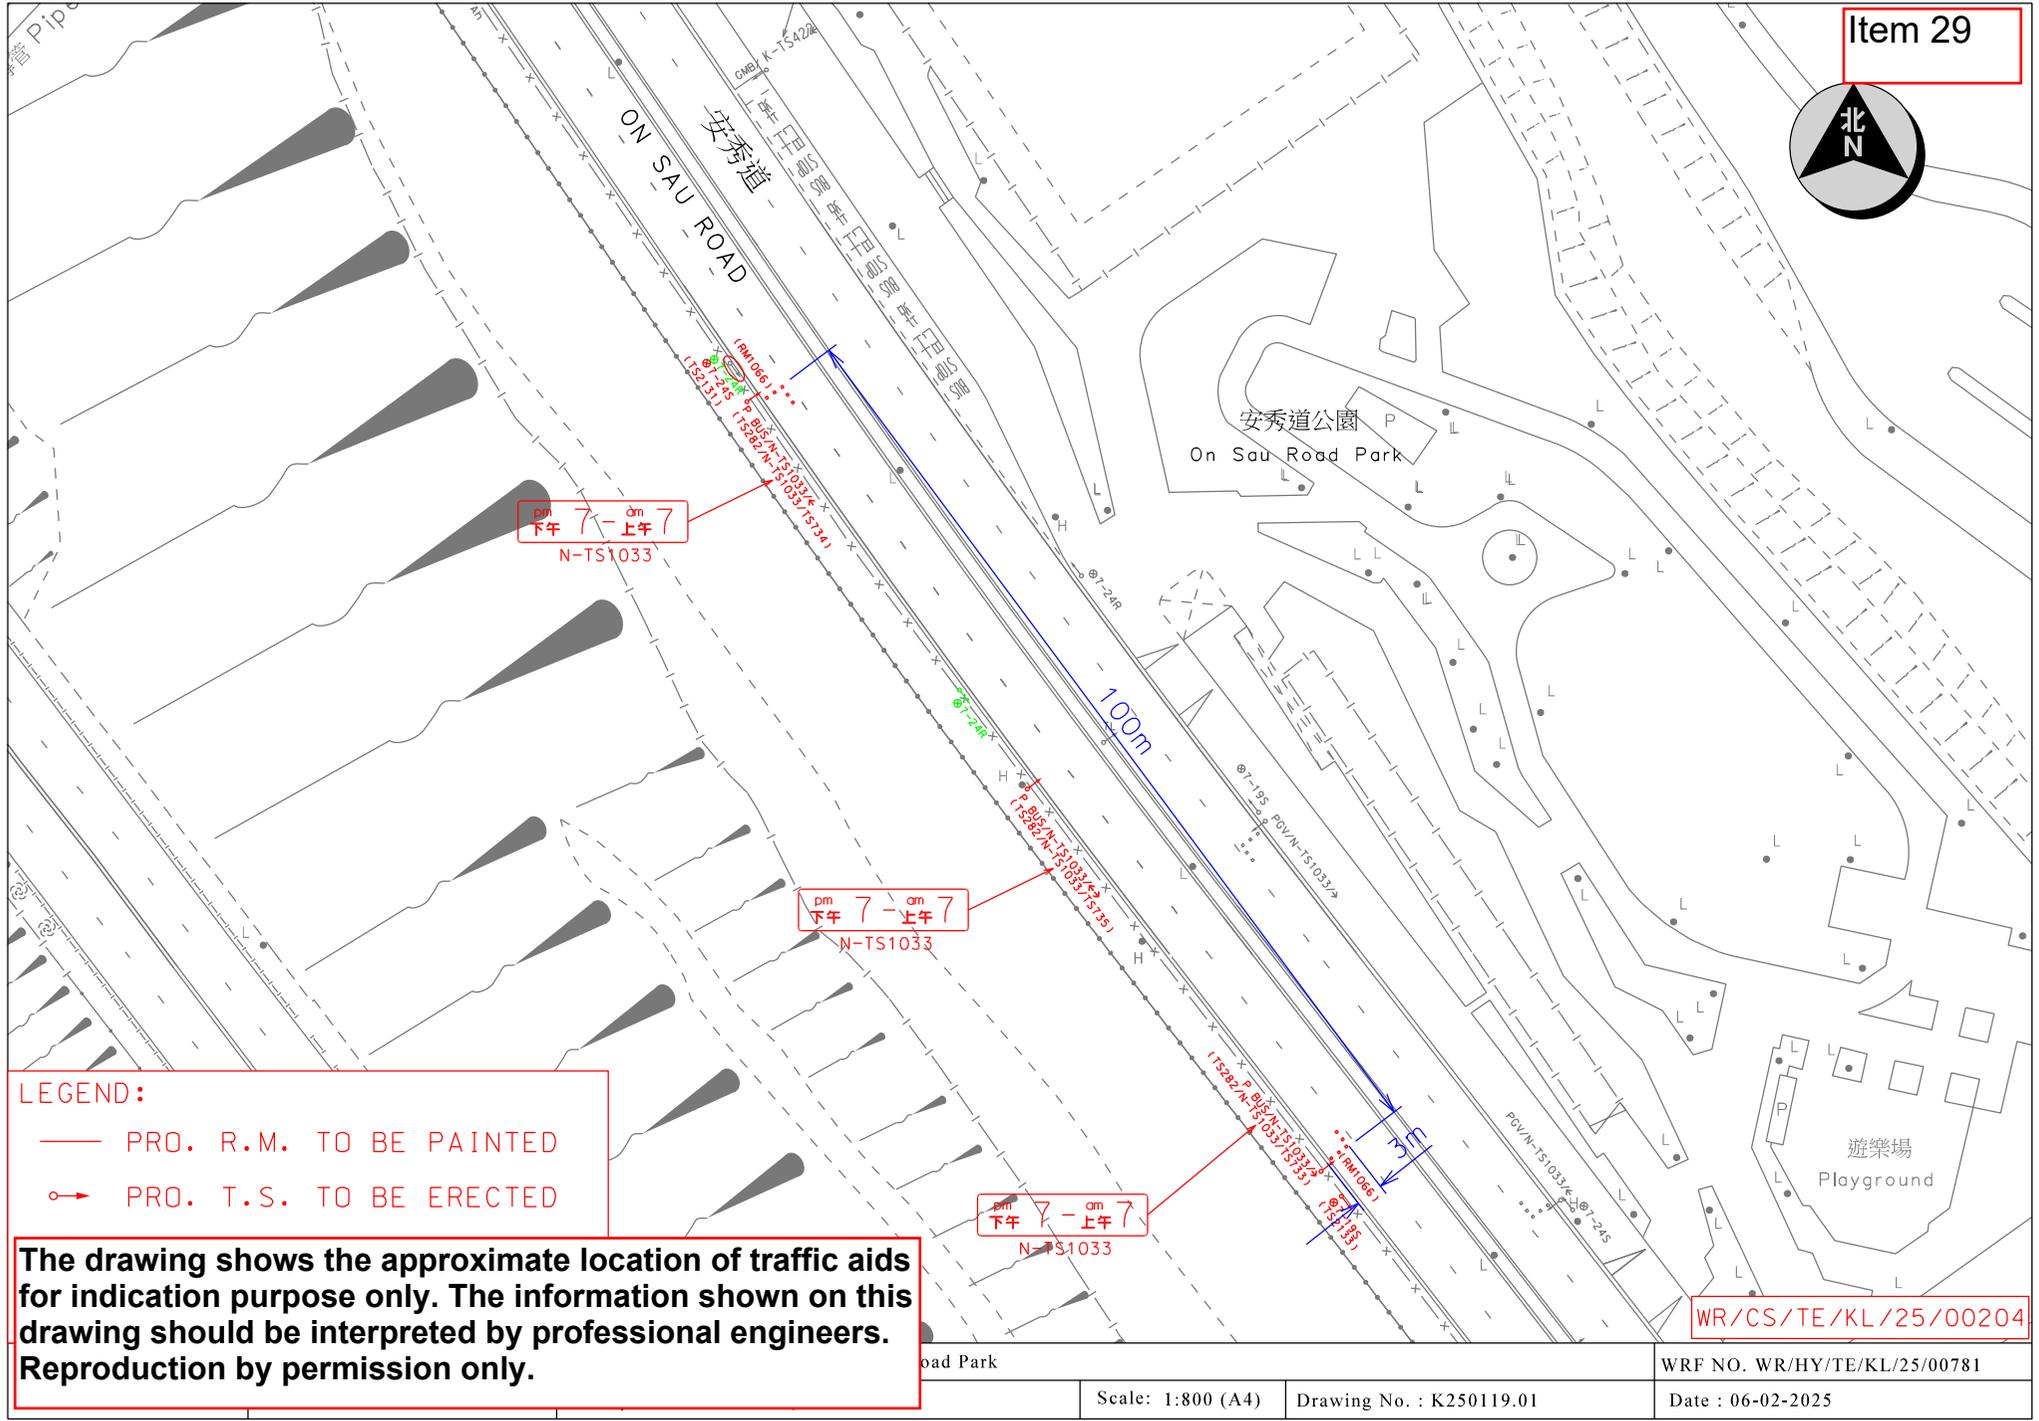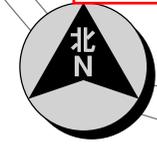

下午 7 - 上午 7
N-TS1033



下午 7 - 上午 7
N-TS1033

下午 7 - 上午 7
N-TS1033

LEGEND:
— PRO. R.M. TO BE PAINTED
—> PRO. T.S. TO BE ERECTED

The drawing shows the approximate location of traffic aids for indication purpose only. The information shown on this drawing should be interpreted by professional engineers. Reproduction by permission only.

WR/CS/TE/KL/25/00204

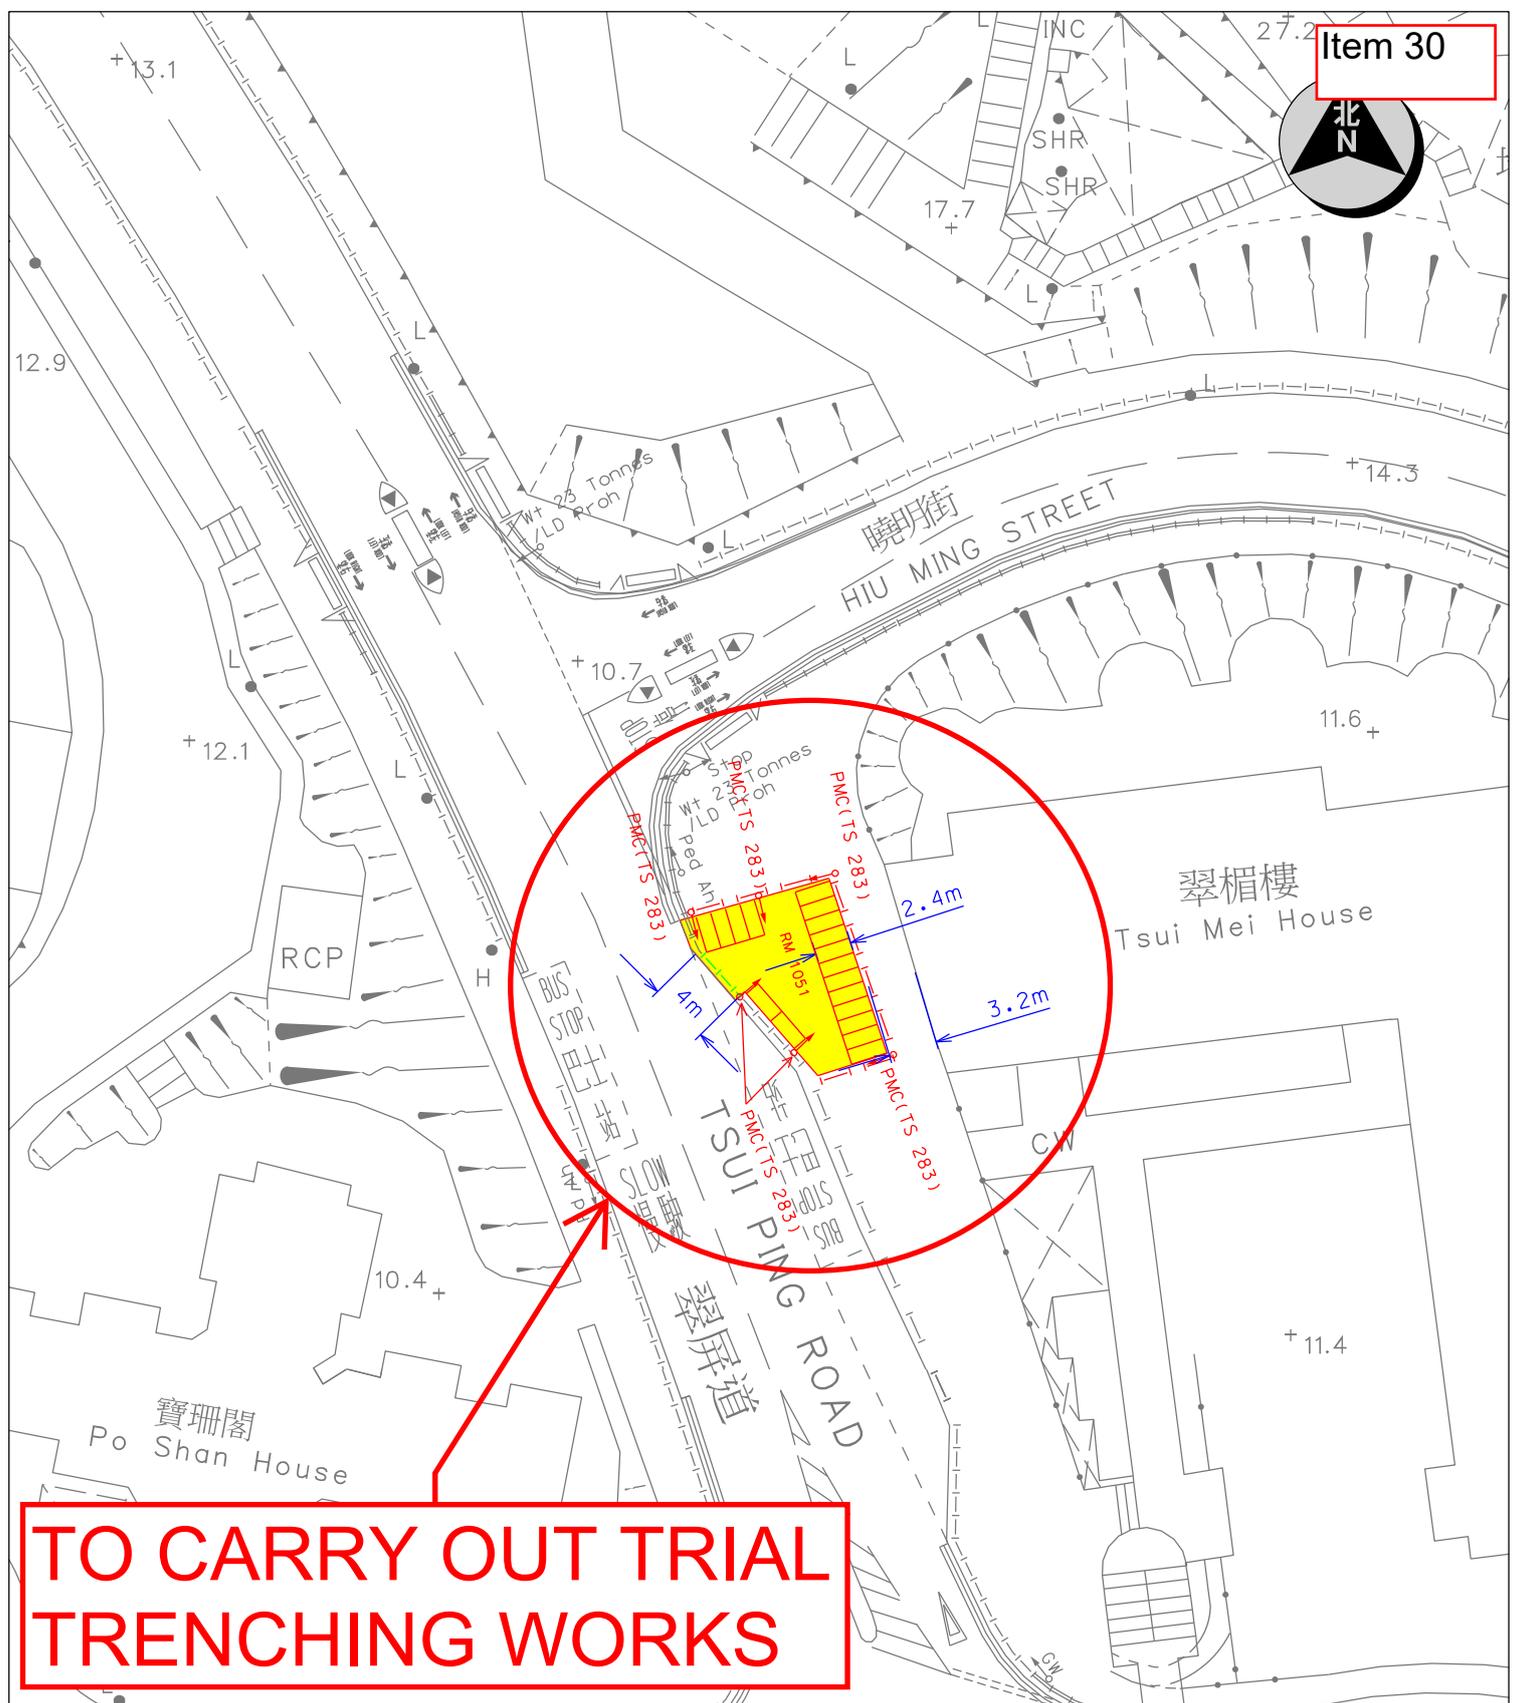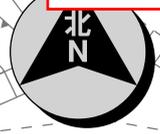



TO CARRY OUT TRIAL TRENCHING WORKS

LEGEND:

- PRO. R.M. TO BE PAINTED
- EXG. TYPE II RAILINGS TO BE REMOVED
- PRO. T.S. TO BE ERECTED
- EXG. FOOTPATH TO BE CONVERTED TO CARRIAGEWAY
- PRO. AMENITY RAILINGS TO BE INSTALLED

The drawing shows the approximate location of traffic aids for indication purpose only. The information shown on this drawing should be interpreted by professional engineers. Reproduction by permission only.

Survey Sheet No. K11Q18B	Scale 1 : 500 (A4)
Drawing No. K250169.01 (trial pit)	Date 25-2-2025

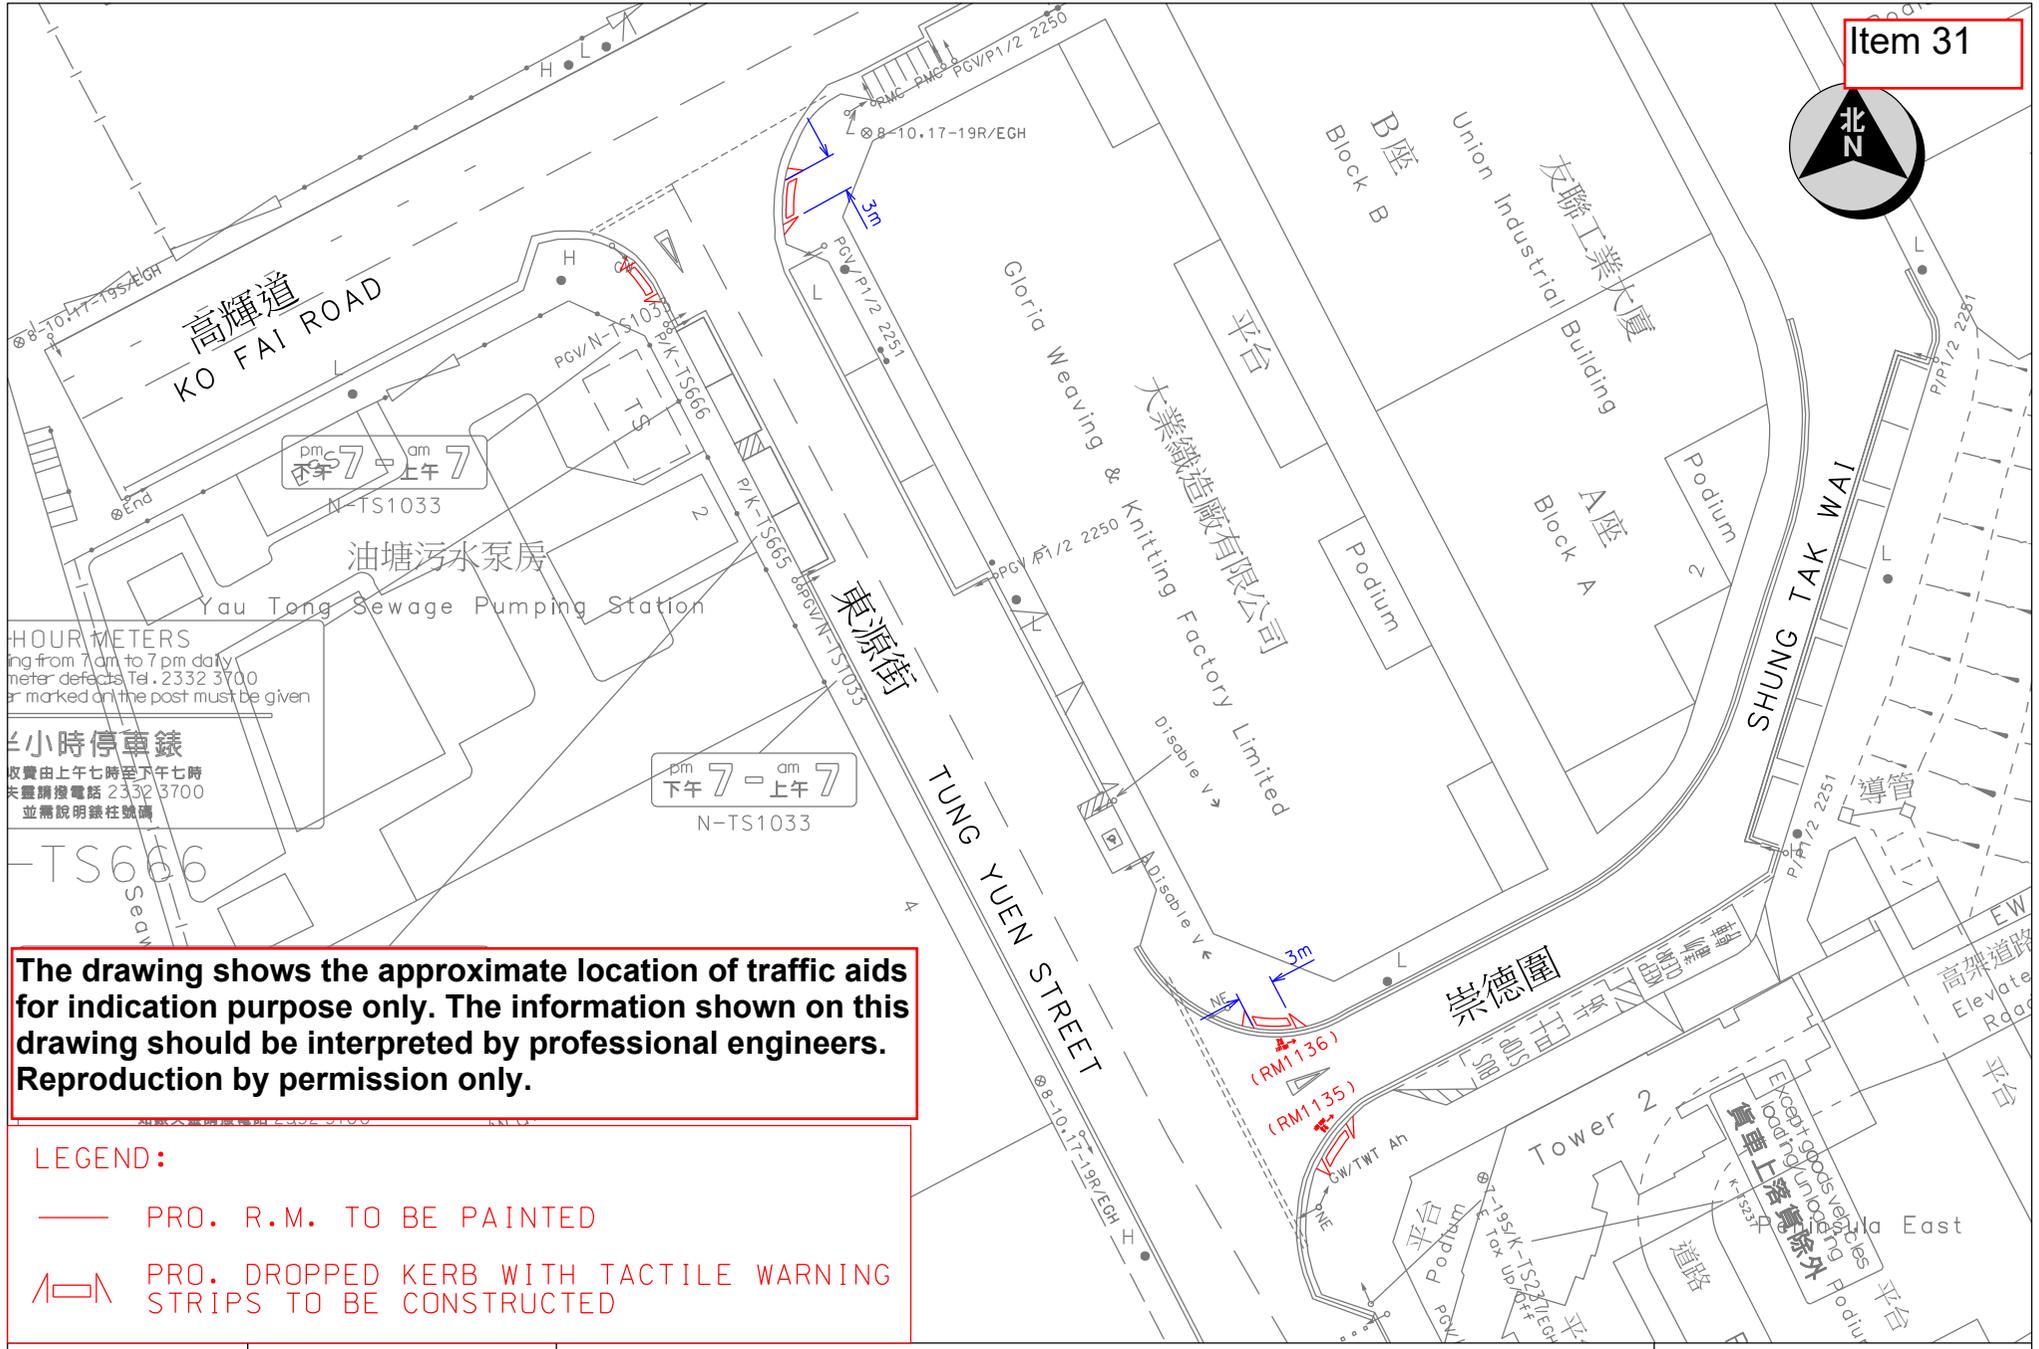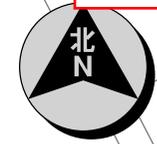

The drawing shows the approximate location of traffic aids for indication purpose only. The information shown on this drawing should be interpreted by professional engineers. Reproduction by permission only.

LEGEND:

— PRO. R.M. TO BE PAINTED


▭ PRO. DROPPED KERB WITH TACTILE WARNING STRIPS TO BE CONSTRUCTED

Item 32



CAR PARK

WIP Apr 2024

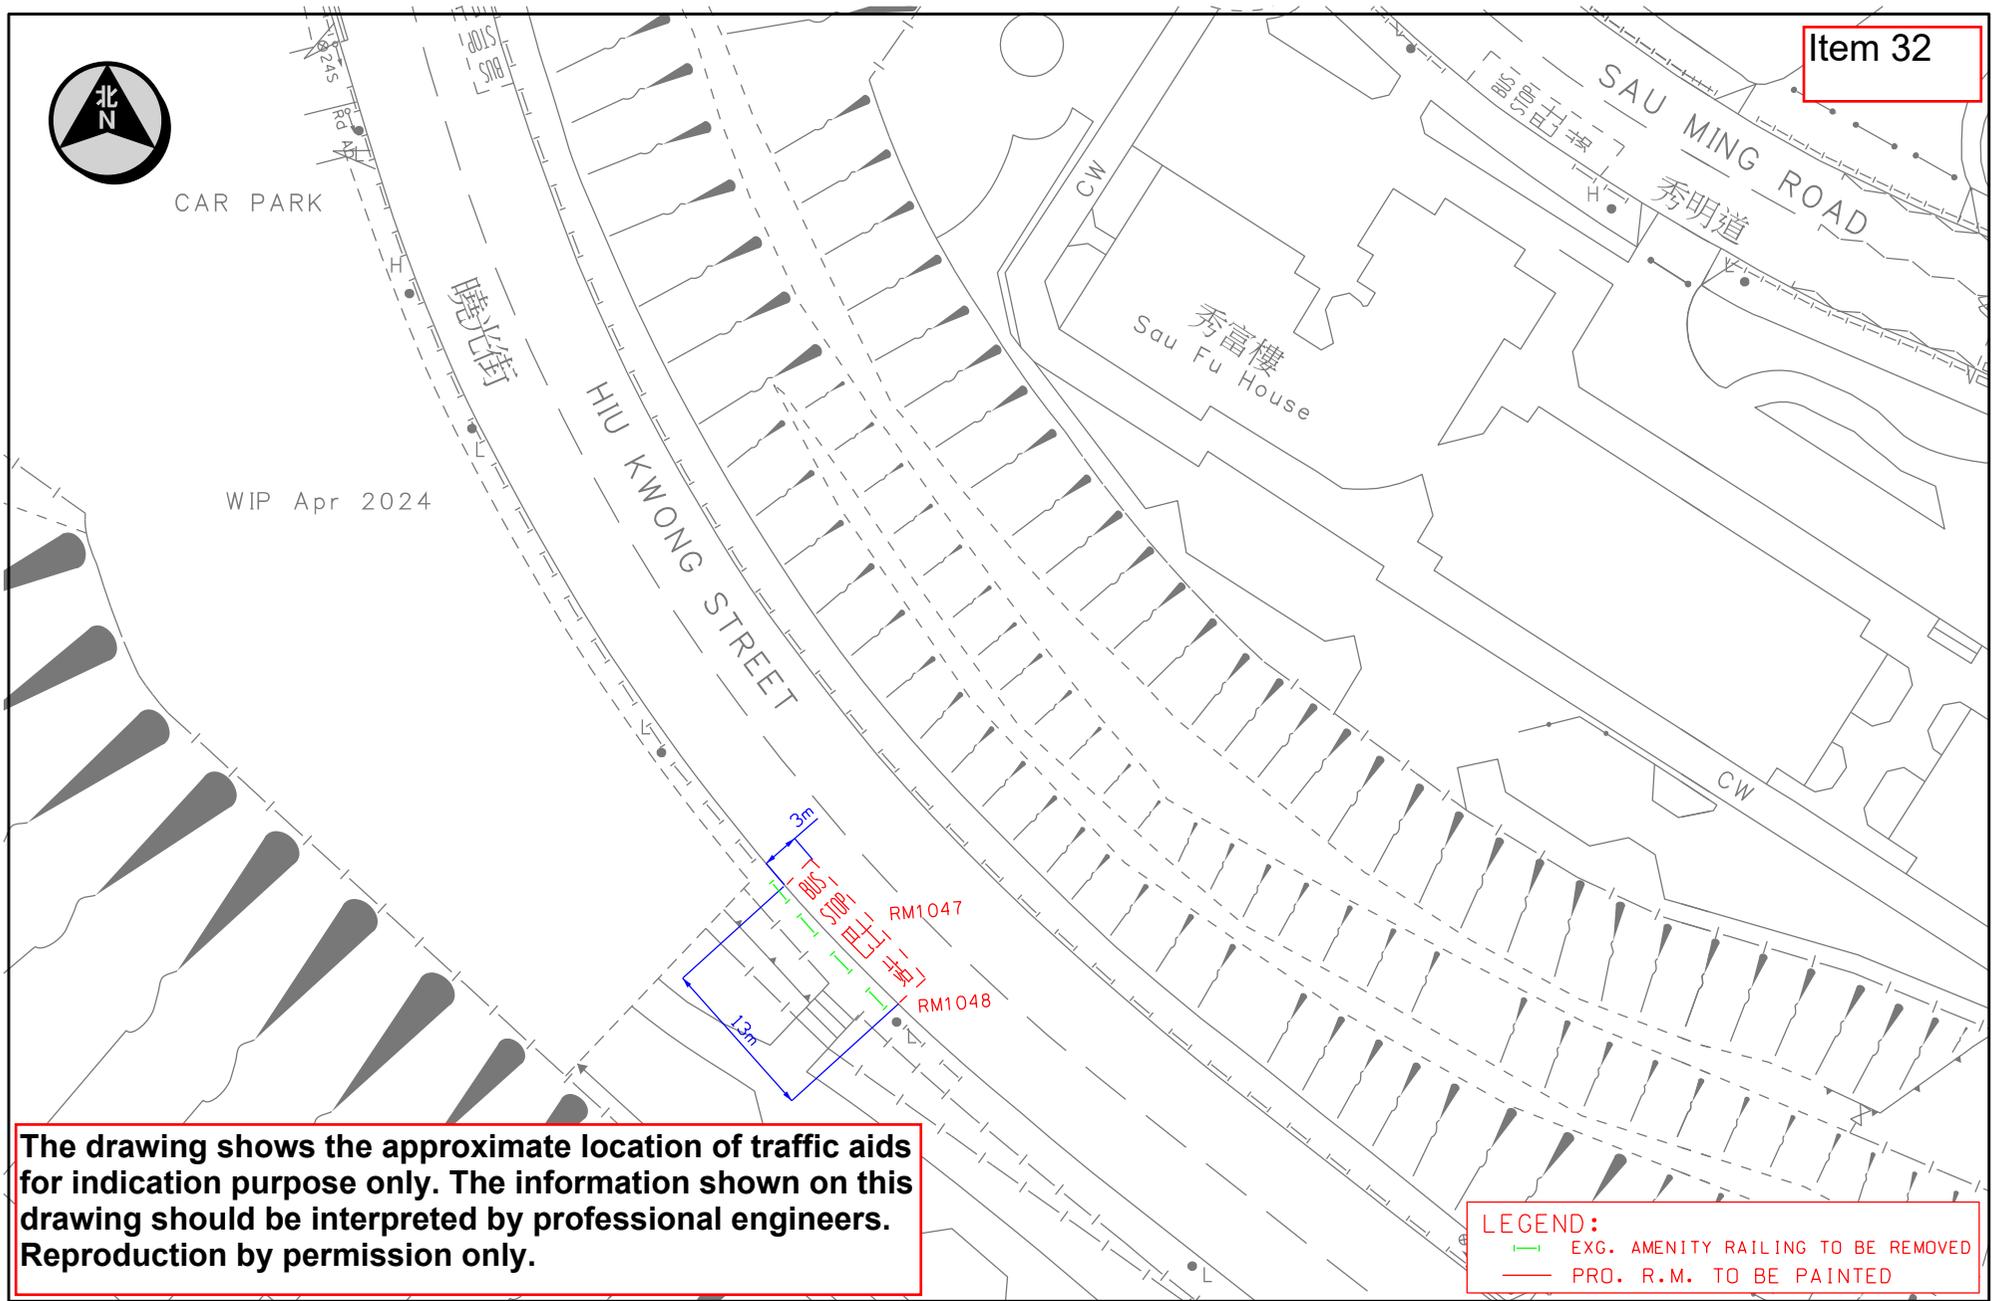

The drawing shows the approximate location of traffic aids for indication purpose only. The information shown on this drawing should be interpreted by professional engineers. Reproduction by permission only.

LEGEND:
 - - - EXG. AMENITY RAILING TO BE REMOVED
 — PRO. R.M. TO BE PAINTED



TRAFFIC ENGINEERING (KLN.) DIV.

Location: Hiu Kwong Street near Sau Fu House


Survey Sheet No.: K11Q18D

Scale: 1:600 (A4)

Drawing No.: K240942.01

WRF NO. WR/HY/TE/KL/25/00387

Date: 17-12-2024

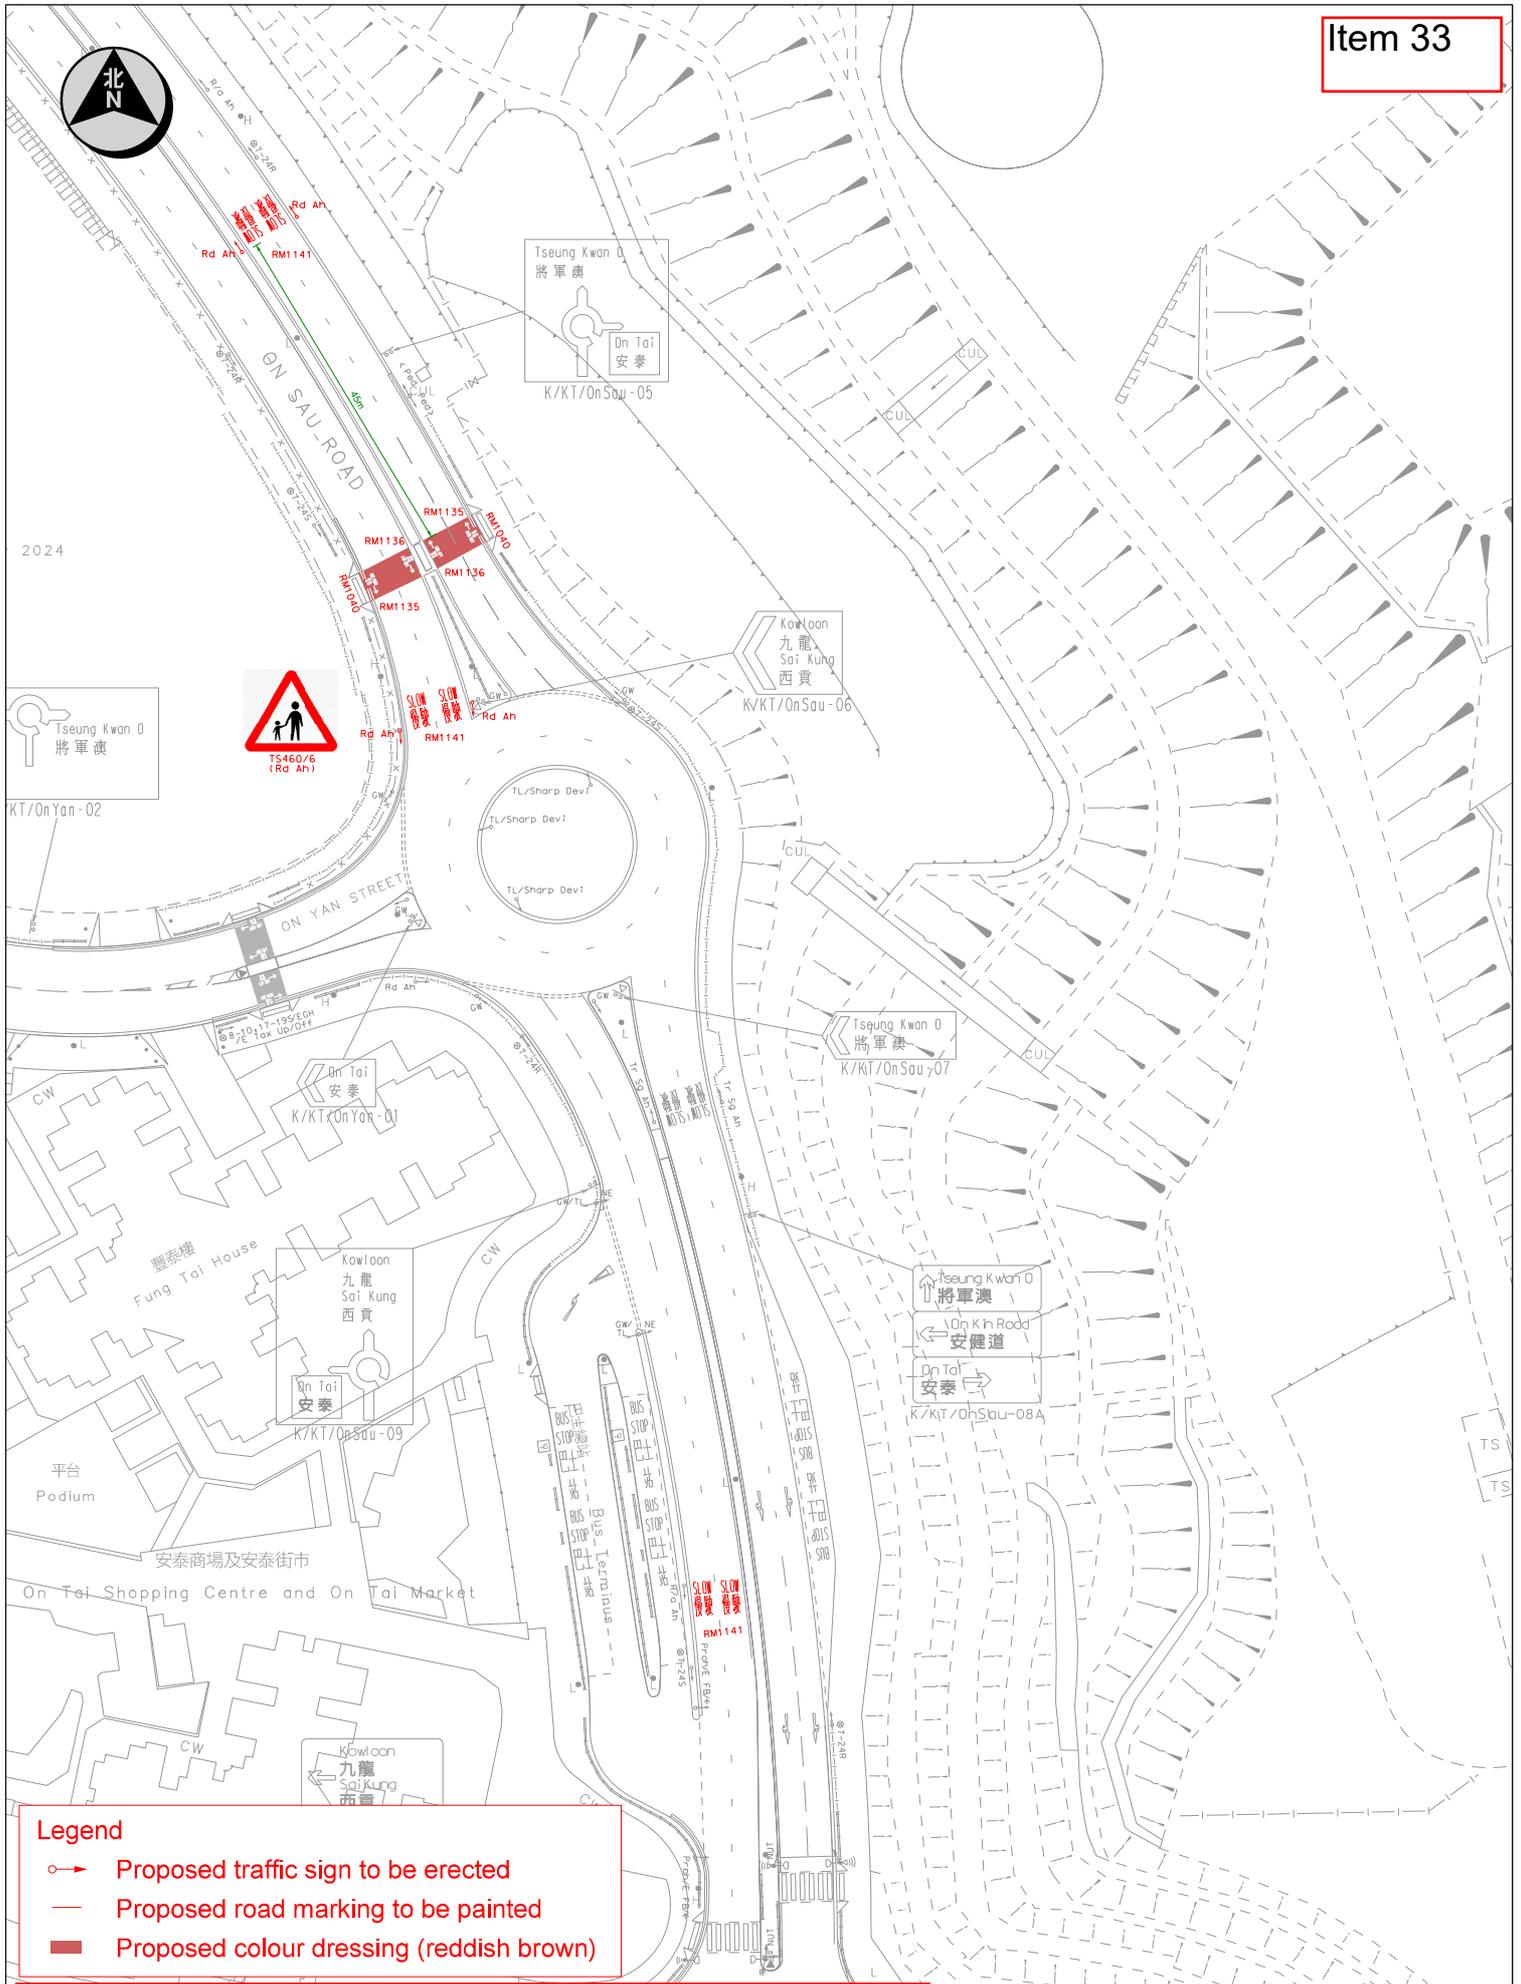

The drawing shows the approximate location of traffic aids for indication purpose only. The information shown on this drawing should be interpreted by professional engineers. Reproduction by permission only.

Survey Sheet No.

K11Q13BD

Scale:



1 : 1000 (A4)

Drawing No.

K240802.01B

Date


24 Feb 2025

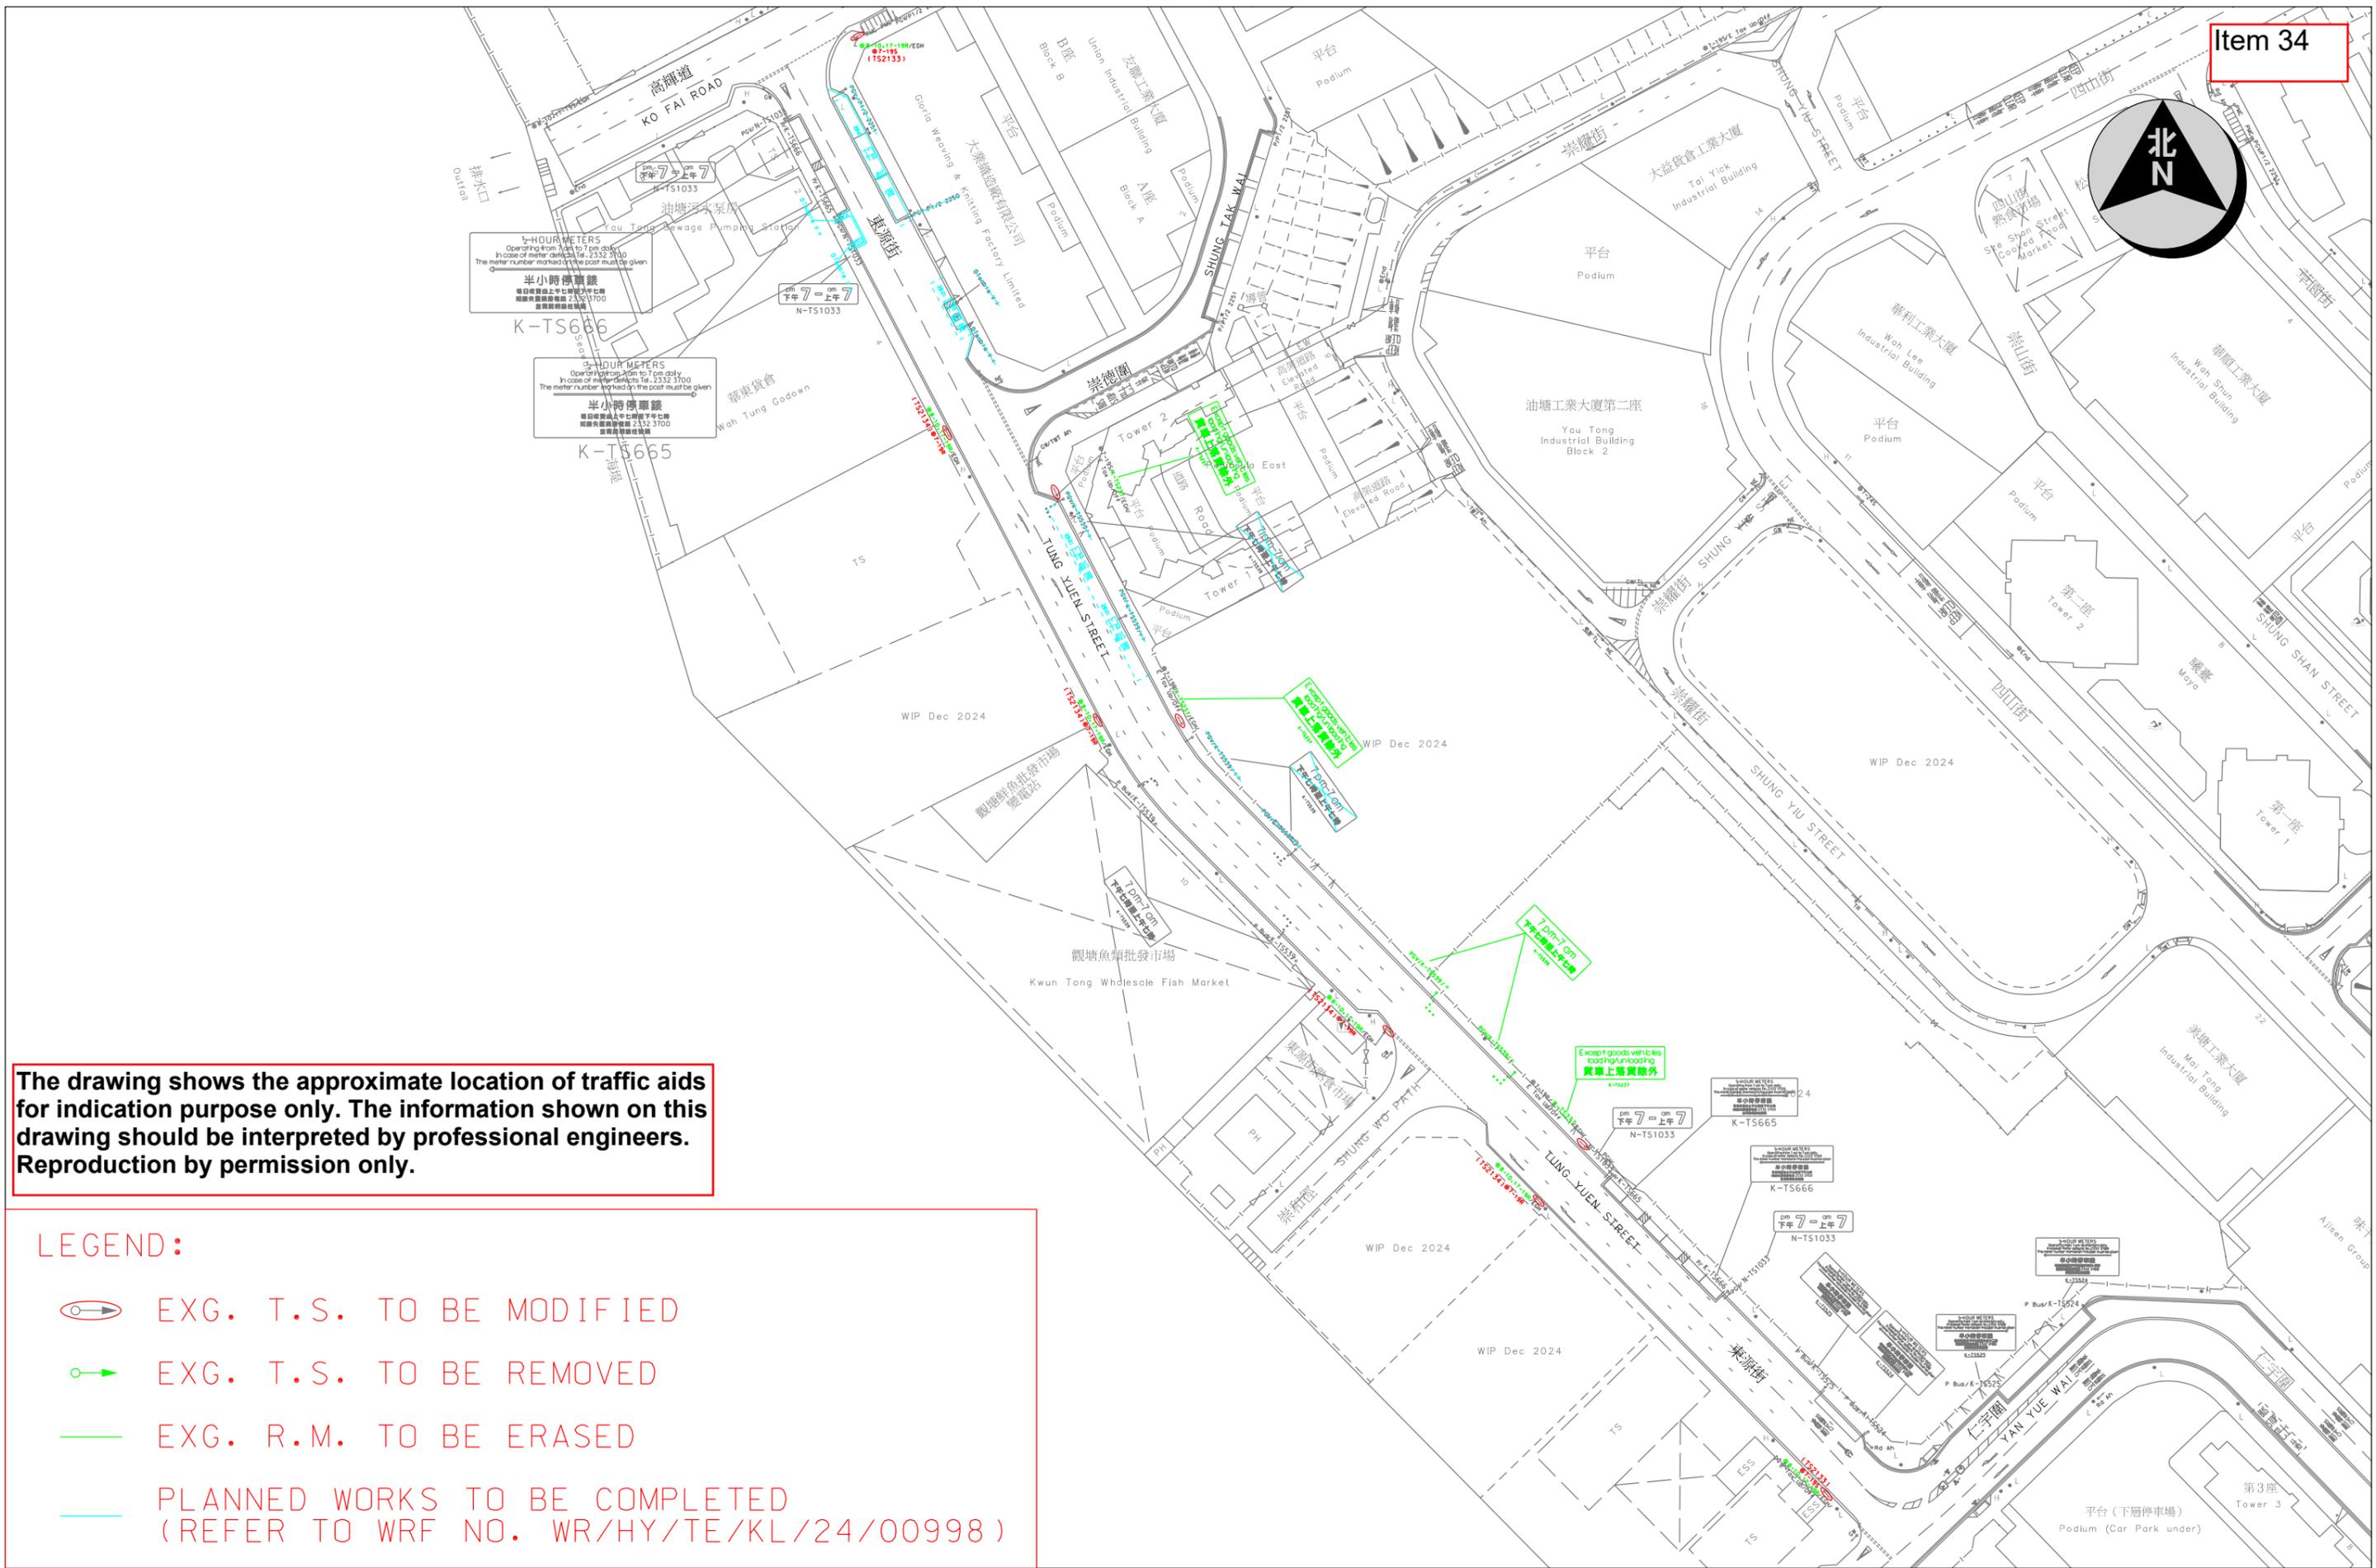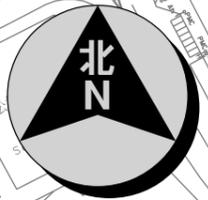

The drawing shows the approximate location of traffic aids for indication purpose only. The information shown on this drawing should be interpreted by professional engineers. Reproduction by permission only.

LEGEND:

-  EXG. T.S. TO BE MODIFIED
-  EXG. T.S. TO BE REMOVED
-  EXG. R.M. TO BE ERASED
-  PLANNED WORKS TO BE COMPLETED (REFER TO WRF NO. WR/HY/TE/KL/24/00998)

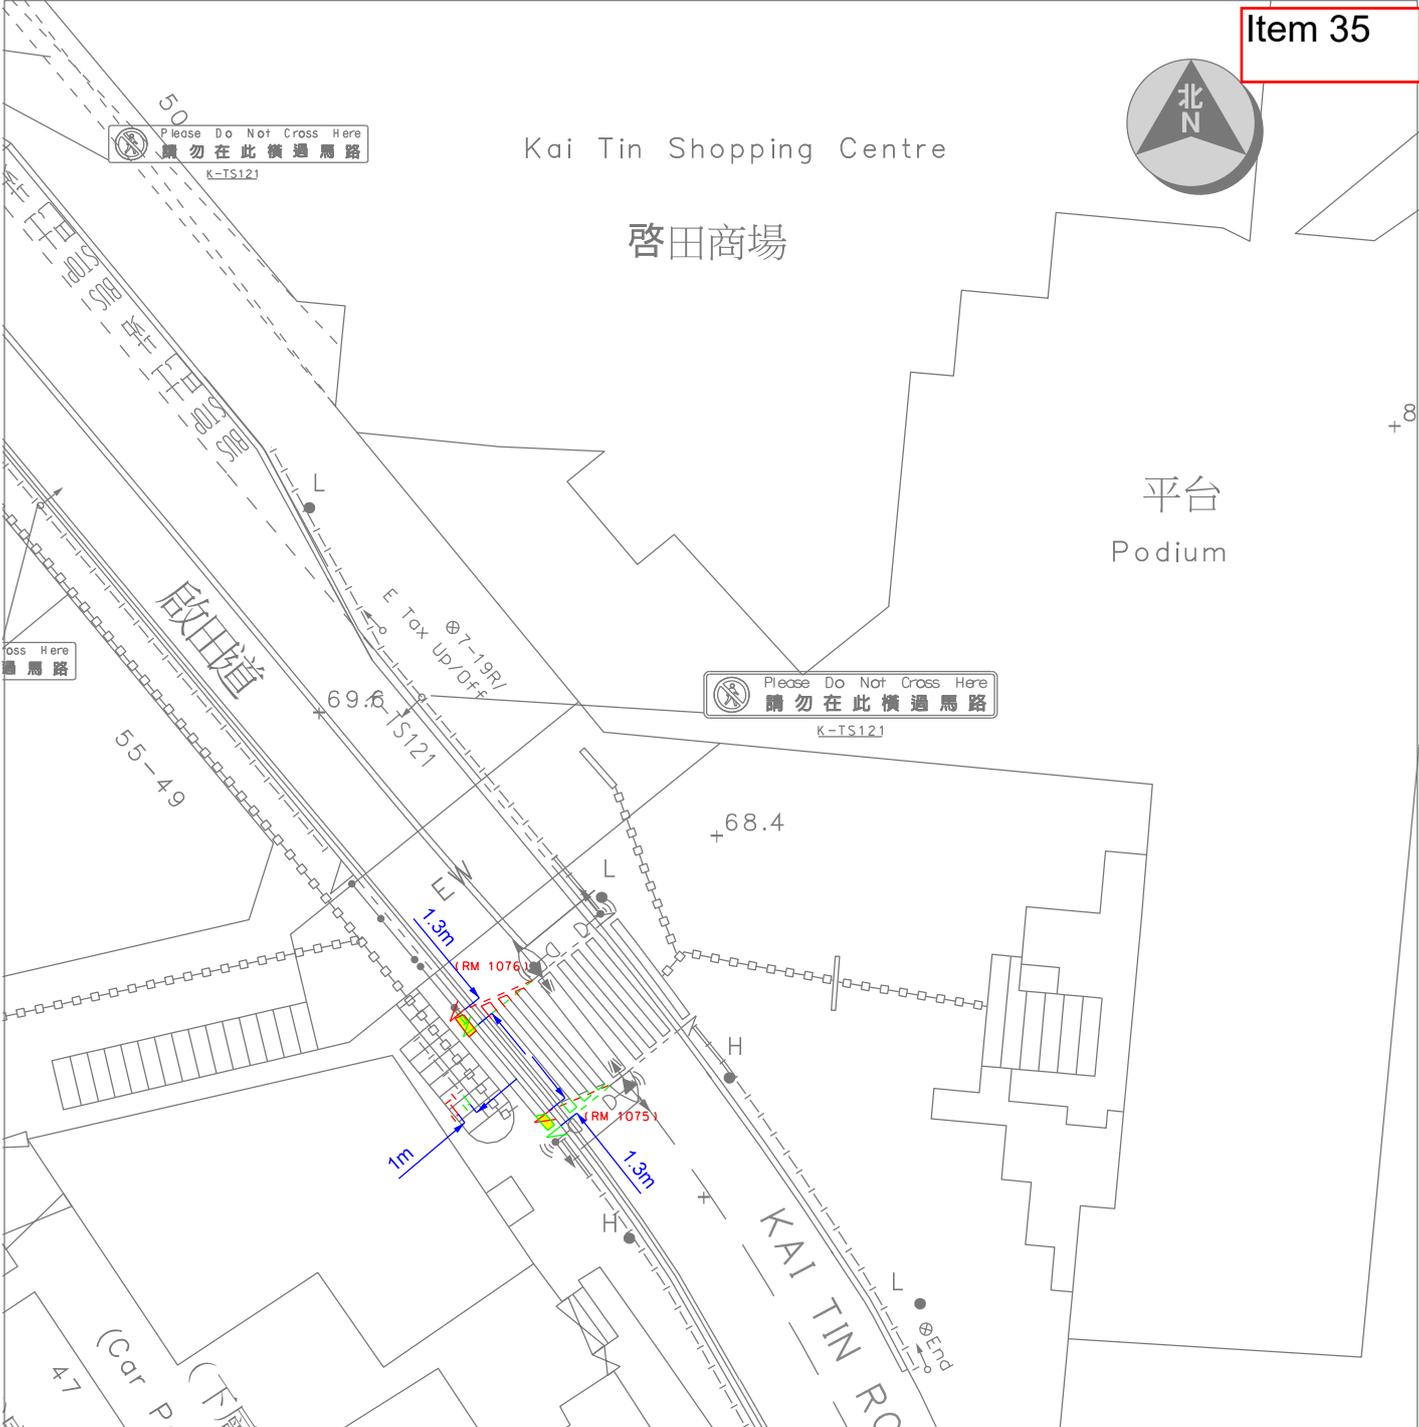

The drawing shows the approximate location of traffic aids for indication purpose only. The information shown on this drawing should be interpreted by professional engineers. Reproduction by permission only.

- LEGEND:**
- EXG. R.M. TO BE REMOVED
 - PRO. R.M. TO BE PAINTED
 - EXG. TYPE 2 RAILING AT JUNCTION TO BE REMOVED
 - EXG. TYPE 2 RAILING TO BE REMOVED
 - PRO. TYPE 2 RAILINGS TO BE INSTALLED
 - ▲ EXG. DROP KERB, TACTILE WARNING STRIPS & STUDS TO BE ADJUSTED

Location : Kai Tin Road near Kai Tin Shopping Centre		Survey Sheet No. K11Q24A	Scale 1 : 500 (A4)
 運輸署 Transport Department	TRAFFIC ENGINEERING (KLN.) DIV.	WRF NO. WR/HY/TE/KL/25/00494	Drawing No. K250115.01
			Date 05-02-2025



順利邨變電站
Shun Lee Tsuen Substation

SHUN CHING STREET
順利清街

Shun Lee Shopping Centre (Phase 1)
順利商場(一期)
ESS

順利邨
SHUN LEE ESTATE

L (BF3218)

HyD polygon area

Tree's root

TS460

PMC (TS283/7)

(RM1051)

45m

20m

PMC (TS283/7)

Existing planter to be demolish
Proposed PMC parking X 20

The drawing shows the approximate location of traffic aids for indication purpose only. The information shown on this drawing should be interpreted by professional engineers. Reproduction by permission only.