

觀塘區議會交通運輸委員會會議  
運輸署 / 路政署過去兩個月內完成、正在施工或規劃中的主要交通改善工程項目及時間表

截至2025年9月9日

編號	項目編號	擬建的交通改善工程項目	地點	預期動工日期 [實際動工日期]	預期完工日期 [實際完工日期]	工程進度	詳細備註	運輸署工程師 姓名(電話)	路政署工程師 姓名(電話)
1	WR/21/01551	巧明街、鴻圖道及創業街路口改善工程	巧明街、鴻圖道 (第一階段)  創業街路口 (第二階段)	22年11月 [22年12月]  [24年03月]	[24年01月]  24年12月 25年04月 25年09月 [25年08月]	100%  75% 80% 90% 100%	第一階段工程(巧明街及鴻圖道路口改善工程)已完成。  由於原先設計的交通燈位置受阻，承建商需進行額外工程遷移及重置相關設施。遷移及重置工程正在進行中，餘下的工程將繼續進行。 <b>第二階段工程(創業街路口)已完成。</b>	羅淳哲 先生 (2399 2459)	薛旻浩 先生 (3525 0270)
2	WR/24/01154	加設夜間路旁貨車及巴士泊車位	秀茂坪道	[24年11月]	25年03月 25年09月	10% 50%	正進行有關工程的前期工作。秀茂坪道近秀康樓及秀樂樓的泊車位工程已完成。至於另一個近秀程樓的泊車位，由於煤氣公司正在該路段進行煤氣喉管鋪設工程，本署將與煤氣公司保持聯絡，當煤氣喉管鋪設工程完成後便開展餘下的泊車位工程。	陳展揚 先生 (2399 2732)	葉沃增 先生 (2707 7417)
3	WR/24/01238	加設路旁電單車泊車位	彩霞道近盈安樓	[25年08月]	[25年08月]	100%	工程已完成。	李日新 先生 (2399 2513)	吳卓衡 先生 (2707 7341)
4	WR/24/01949	加設夜間路旁貨車及巴士泊車位	鴻圖道近駿業街	[25年07月]	[25年08月]	100%	工程已完成。	羅淳哲 先生 (2399 2459)	吳卓衡 先生 (2707 7341)
5	WR/24/02095	擴闊行人路	啟田道近藍田(西區)社區中心	[25年07月]	26年03月	10% 90%	工程已展開。工程正進行中。	劉麗瑜 女士 (2399 2502)	葉沃增 先生 (2707 7417)
6	WR/25/00074	加設提示標誌引導行人使用過路處	碧雲道近德敬樓	25年06月 [25年07月]	25年07月 [25年07月]	0% 100%	當懲教署交付有關標誌後，工程便可安排展開。工程已完成。	劉麗瑜 女士 (2399 2502)	葉沃增 先生 (2707 7417)
7	WR/24/02183	加設提示標誌引導行人使用過路處	曉光街近曉麗苑	25年06月 [25年08月]	25年07月 [25年08月]	0% 100%	當懲教署交付有關標誌後，工程便可安排展開。工程已完成。	陳展揚 先生 (2399 2732)	葉沃增 先生 (2707 7417)
8	WR/24/00208	加設路旁電單車泊車位	安茵街近智泰樓	25年09月 [25年08月]	26年01月	0% 40%	正進行有關工程的前期工作。工程已展開。	李日新 先生 (2399 2513)	吳卓衡 先生 (2707 7341)
9	WR/24/02222	優化道路標記	彩霞道、彩榮路及彩雲道	[25年08月]	25年09月 [25年08月]	0% 100%	正進行有關工程的前期工作。工程已完成。	李日新 先生 (2399 2513)	吳卓衡 先生 (2707 7341)

備註: 更新的資料以斜體紅字顯示

截至2025年9月9日

編號	項目編號	擬建的交通改善工程項目	地點	預期動工日期 [實際動工日期]	預期完工日期 [實際完工日期]	工程進度	詳細備註	運輸署工程師 姓名(電話)	路政署工程師 姓名(電話)
10	WR/25/00516	調整交通標誌	勵業街近海濱道	25年10月 [25年07月]	25年10月 [25年07月]	0% 100%	正進行有關工程的前期工作。 工程已完成。	羅淳哲 先生 (2399 2459)	吳卓衡 先生 (2707 7341)
11	WR/25/00797	加設全日不准停車限制區及調整欄杆設置	高超道近高超徑	25年11月 [25年07月]	26年01月 [25年08月]	0% 100%	正進行有關工程的前期工作。 工程已完成。	劉麗瑜 女士 (2399 2502)	葉沃增 先生 (2707 7417)
12	WR/25/00664	優化停車灣「巴士站」的道路標記及拆除不必要的欄杆	茶果嶺道(近麗港城商場)	25年08月 [25年06月]	25年09月 [25年07月]	0% 100%	正進行有關工程的前期工作。 工程已完成。	羅淳哲 先生 (2399 2459)	葉沃增 先生 (2707 7417)
13	WR/24/01981	移除不必要的路牌及道路標記	牛頭角道及和康徑	[25年06月]	[25年06月]	100%	工程已完成。	李日新 先生 (2399 2513)	葉沃增 先生 (2707 7417)
14	WR/25/00496	拆除不必要的欄杆	裕民坊公共交通交匯處小巴士	[25年07月]	[25年07月]	100%	工程已完成。	羅淳哲 先生 (2399 2459)	葉沃增 先生 (2707 7417)
15	WR/25/00700	設立禁止學習駕駛時段	彩興路	25年12月	26年01月	0%	正進行有關工程的前期工作。	李日新 先生 (2399 2513)	吳卓衡 先生 (2707 7341)
16	WR/25/00489	調整交通標誌	碧雲道近德敬樓	[25年07月]	[25年07月]	100%	工程已完成。	劉麗瑜 女士 (2399 2502)	葉沃增 先生 (2707 7417)
17	WR/25/01033	加設行人指示牌	牛頭角道近雅麗道	[25年07月]	[25年07月]	100%	工程已完成。	郭偉昌 先生 (2399 2711)	葉沃增 先生 (2707 7417)
18	WR/24/00998	加設路旁巴士站	東源街近崇德圍	[25年06月]	[25年07月]	100%	工程已完成。	劉麗瑜 女士 (2399 2502)	葉沃增 先生 (2707 7417)
19	WR/25/00222	加設全日不准停車限制區	協和街近順利邨道及康寧道	[25年06月]	[25年07月]	100%	工程已完成。	陳展揚 先生 (2399 2732)	葉沃增 先生 (2707 7417)
20	WR/24/00485	加設下斜路緣以建造行人輔助線	茶果嶺道近天后廟	[25年06月]	[25年07月]	100%	工程已完成。	羅淳哲 先生 (2399 2459)	葉沃增 先生 (2707 7417)
21	WR/25/00224	加設提示標誌引導行人使用過路處	秀明道近秀茂坪商場	[25年08月]	[25年08月]	100%	工程已完成。	陳展揚 先生 (2399 2732)	葉沃增 先生 (2707 7417)
22	WR/25/01142	移除不必要的路牌	同仁街近裕民坊	[25年08月]	[25年08月]	100%	工程已完成。	羅淳哲 先生 (2399 2459)	葉沃增 先生 (2707 7417)
23	WR/24/02215	加設夜間路旁巴士泊車位	臨福街、宏基街及宏光道	[25年07月]	[25年07月]	100%	工程已完成。	陳思豪 先生 (2399 2510)	吳卓衡 先生 (2707 7341)
24	WR/24/01562	行人輔助線髹上紅棕色警示	安茵街	25年11月	26年01月	0%	正進行有關工程的前期工作。	李日新 先生 (2399 2513)	吳卓衡 先生 (2707 7341)
25	WR/25/00731	優化行人過路處(地下勘探工作)	曉明街近翠屏北邨翠楊樓	25年09月	25年11月	0%	正進行有關工程的前期工作。	陳展揚 先生 (2399 2732)	葉沃增 先生 (2707 7417)
26	WR/25/00781	加設夜間路旁巴士泊車位	安秀道近安秀道公園	25年11月	25年12月	0%	正進行有關工程的前期工作。	陳展揚 先生 (2399 2732)	葉沃增 先生 (2707 7417)
27	WR/25/00816	加設路旁電單車泊車位(地下勘探工作)	翠屏道近翠屏北邨翠楸樓	25年10月	25年11月	0%	正進行有關工程的前期工作。	陳展揚 先生 (2399 2732)	葉沃增 先生 (2707 7417)
28	WR/25/00596	優化行人過路處	東源街近油塘污水泵房及崇德圍近東源街	25年09月 [25年06月]	25年11月 [25年08月]	0% 100%	正進行有關工程的前期工作。 工程已完成。	劉麗瑜 女士 (2399 2502)	葉沃增 先生 (2707 7417)
29	WR/24/02210	行人輔助線髹上紅棕色警示及加設交通標誌和道路標記	安秀道近香港道教聯合會雲泉學校	25年10月	26年01月	0%	正進行有關工程的前期工作。	李日新 先生 (2399 2513)	吳卓衡 先生 (2707 7341)


備註: 更新的資料以斜體紅字顯示

截至2025年9月9日



編號	項目編號	擬建的交通改善工程項目	地點	預期動工日期 [實際動工日期]	預期完工日期 [實際完工日期]	工程進度	詳細備註	運輸署工程師 姓名(電話)	路政署工程師 姓名(電話)
30	WR/25/00839	優化交通輔助設施	東源街	25年11月	25年12月	0%	正進行有關工程的前期工作。	劉麗瑜 女士 (2399 2502)	葉沃增 先生 (2707 7417)
31	WR/25/00494	優化行人過路處	啟田道近啟田商場	25年11月 [25年06月]	26年01月 [25年07月]	0% 100%	正進行有關工程的前期工作。 工程已完成。	劉麗瑜 女士 (2399 2502)	葉沃增 先生 (2707 7417)
32	WR/25/01185	加設路旁電單車泊車位	月華街近天香街	26年01月	26年03月	0%	正進行有關工程的前期工作。	陳展揚 先生 (2399 2732)	葉沃增 先生 (2707 7417)
33	WR/25/01253	加設行人輔助線	曉光街近曉光閣	25年09月	26年06月	0%	正進行有關工程的前期工作。	陳展揚 先生 (2399 2732)	葉沃增 先生 (2707 7417)
34	WR/25/01048	延長全日不准停車限制區	欣榮街近嘉榮街休憩處	25年12月	25年12月	0%	正進行有關工程的前期工作。	劉麗瑜 女士 (2399 2502)	葉沃增 先生 (2707 7417)
35	WR/24/01576	加設路旁電單車泊車位	順清街	26年06月	27年06月	0%	正進行有關工程的前期工作。	李日新 先生 (2399 2513)	吳卓衡 先生 (2707 7341)

備註: 更新的資料以斜體紅字顯示

PROPOSED METHOD OF CONTROL FOR JUNCTION OF HUNG TO ROAD / HOW MING STREET (J4)

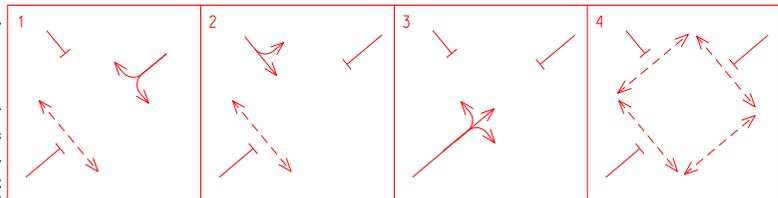


PROPOSED METHOD OF CONTROL FOR JUNCTION OF HOW MING STREET / CHONG YIP STREET (J3)

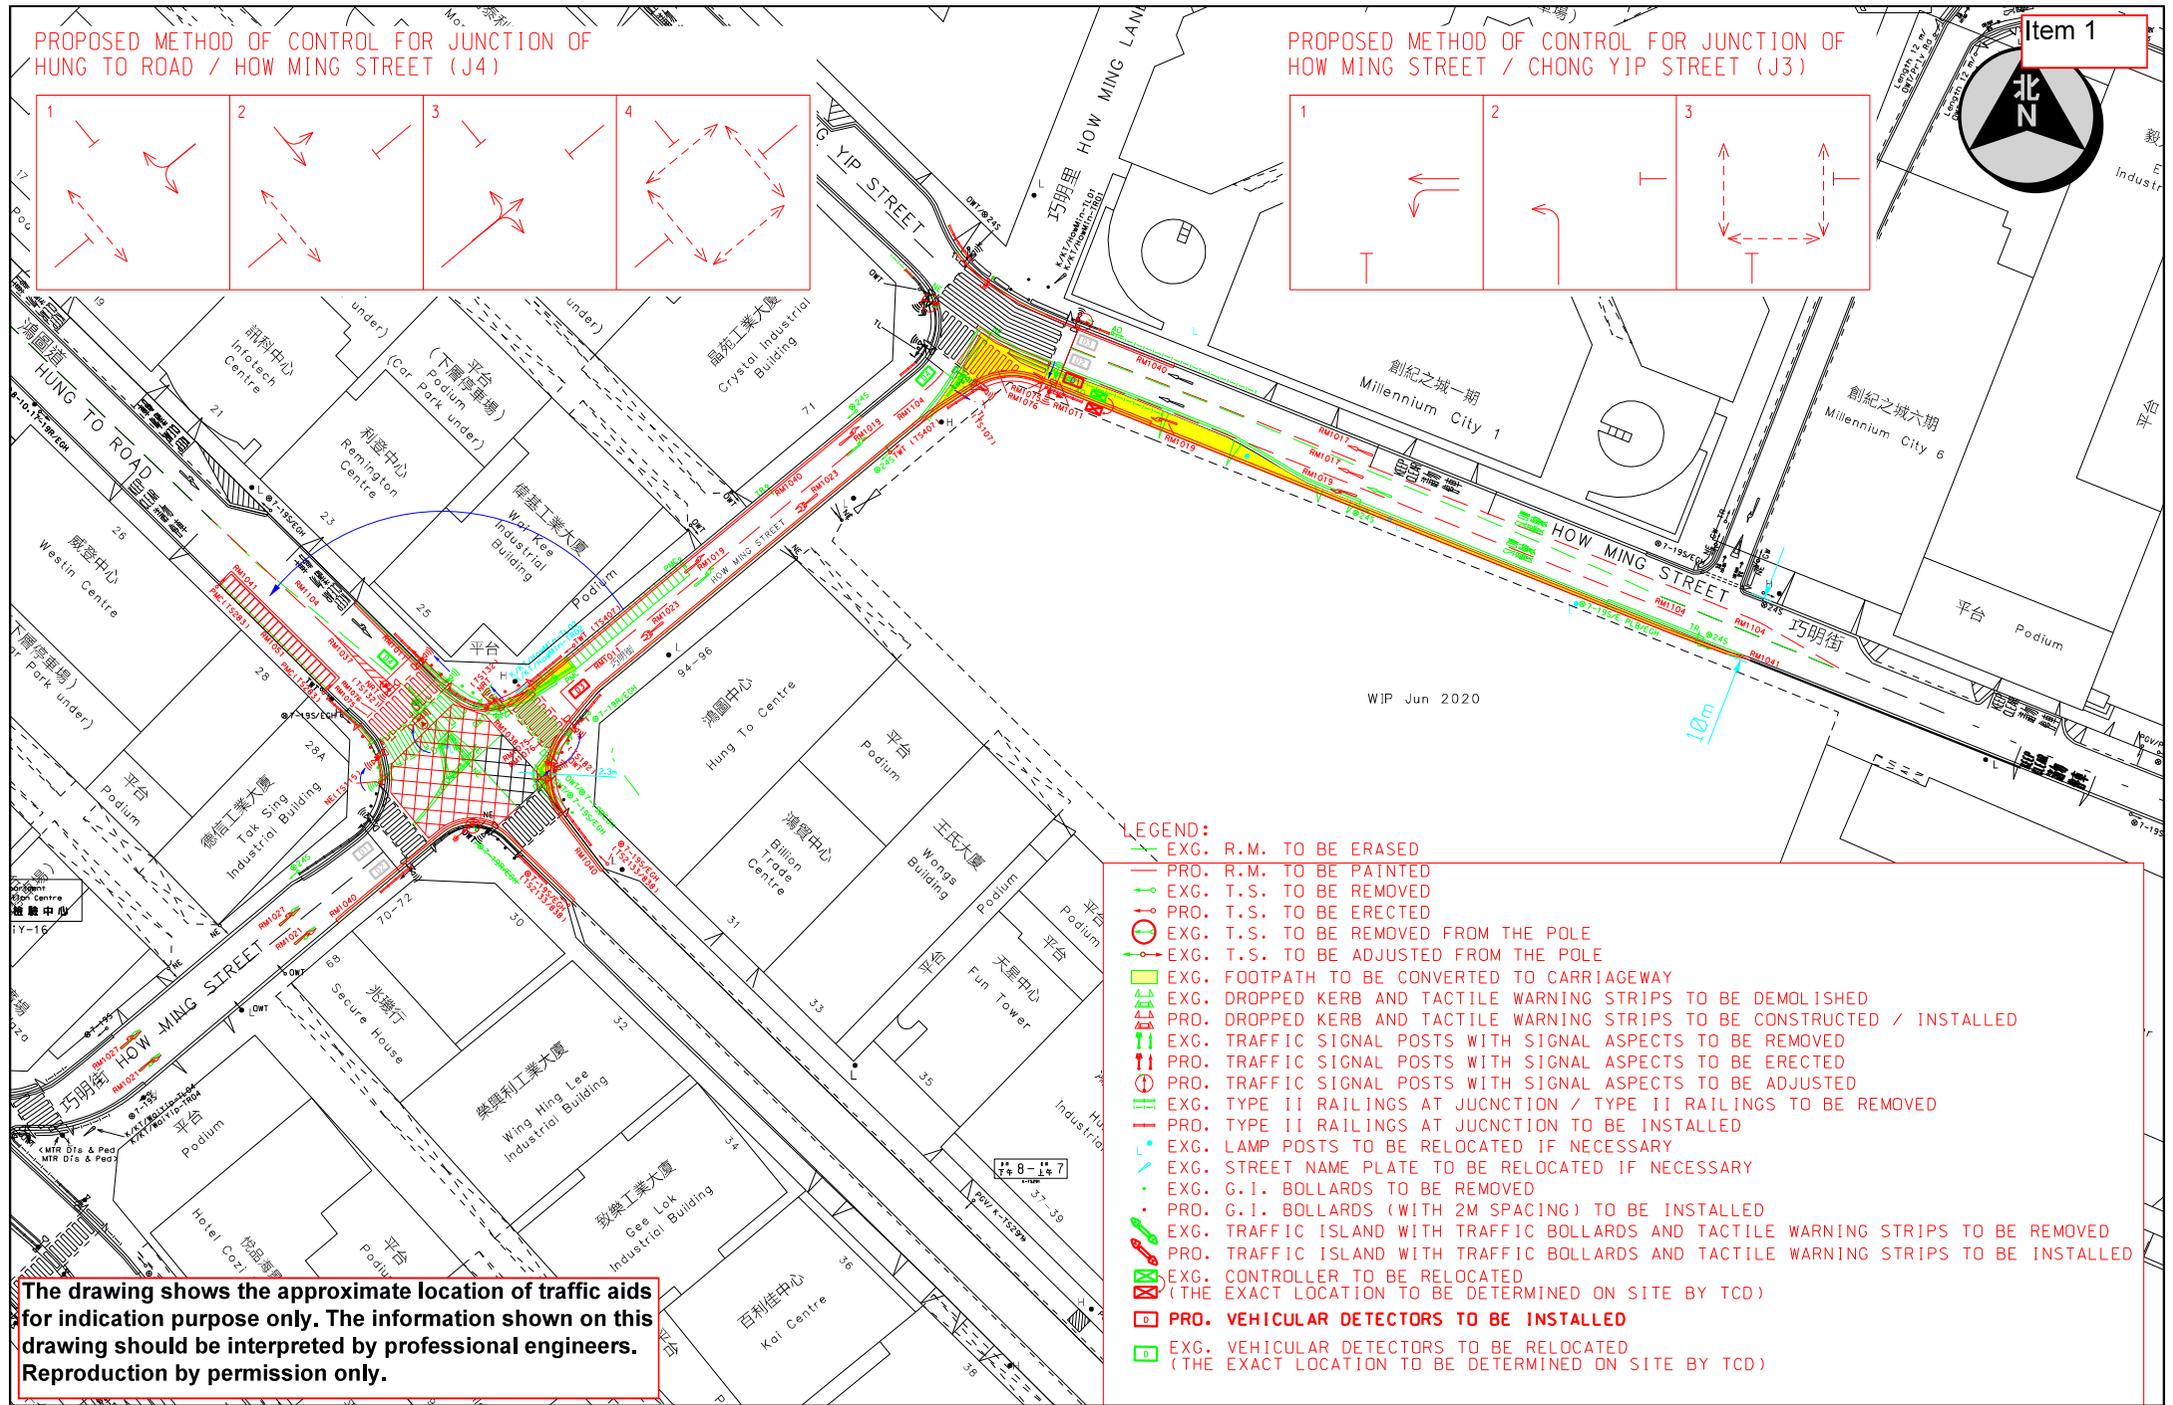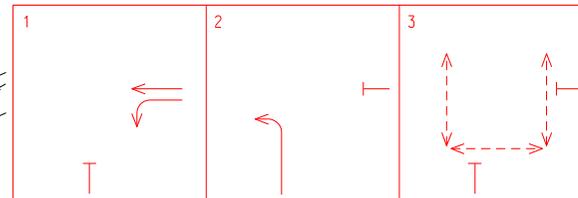

- LEGEND:**
- EXG. R.M. TO BE ERASED
  - PRO. R.M. TO BE PAINTED
  - EXG. T.S. TO BE REMOVED
  - PRO. T.S. TO BE ERCTED
  - EXG. T.S. TO BE REMOVED FROM THE POLE
  - EXG. T.S. TO BE ADJUSTED FROM THE POLE
  - EXG. FOOTPATH TO BE CONVERTED TO CARRIAGEWAY
  - EXG. DROPPED KERB AND TACTILE WARNING STRIPS TO BE DEMOLISHED
  - PRO. DROPPED KERB AND TACTILE WARNING STRIPS TO BE CONSTRUCTED / INSTALLED
  - EXG. TRAFFIC SIGNAL POSTS WITH SIGNAL ASPECTS TO BE REMOVED
  - PRO. TRAFFIC SIGNAL POSTS WITH SIGNAL ASPECTS TO BE ERCTED
  - PRO. TRAFFIC SIGNAL POSTS WITH SIGNAL ASPECTS TO BE ADJUSTED
  - EXG. TYPE II RAILINGS AT JUNCTION / TYPE II RAILINGS TO BE REMOVED
  - PRO. TYPE II RAILINGS AT JUNCTION TO BE INSTALLED
  - EXG. LAMP POSTS TO BE RELOCATED IF NECESSARY
  - EXG. STREET NAME PLATE TO BE RELOCATED IF NECESSARY
  - EXG. G.I. BOLLARDS TO BE REMOVED
  - PRO. G.I. BOLLARDS (WITH 2M SPACING) TO BE INSTALLED
  - EXG. TRAFFIC ISLAND WITH TRAFFIC BOLLARDS AND TACTILE WARNING STRIPS TO BE REMOVED
  - PRO. TRAFFIC ISLAND WITH TRAFFIC BOLLARDS AND TACTILE WARNING STRIPS TO BE INSTALLED
  - EXG. CONTROLLER TO BE RELOCATED (THE EXACT LOCATION TO BE DETERMINED ON SITE BY TCD)
  - PRO. VEHICULAR DETECTORS TO BE INSTALLED
  - EXG. VEHICULAR DETECTORS TO BE RELOCATED (THE EXACT LOCATION TO BE DETERMINED ON SITE BY TCD)

The drawing shows the approximate location of traffic aids for indication purpose only. The information shown on this drawing should be interpreted by professional engineers. Reproduction by permission only.

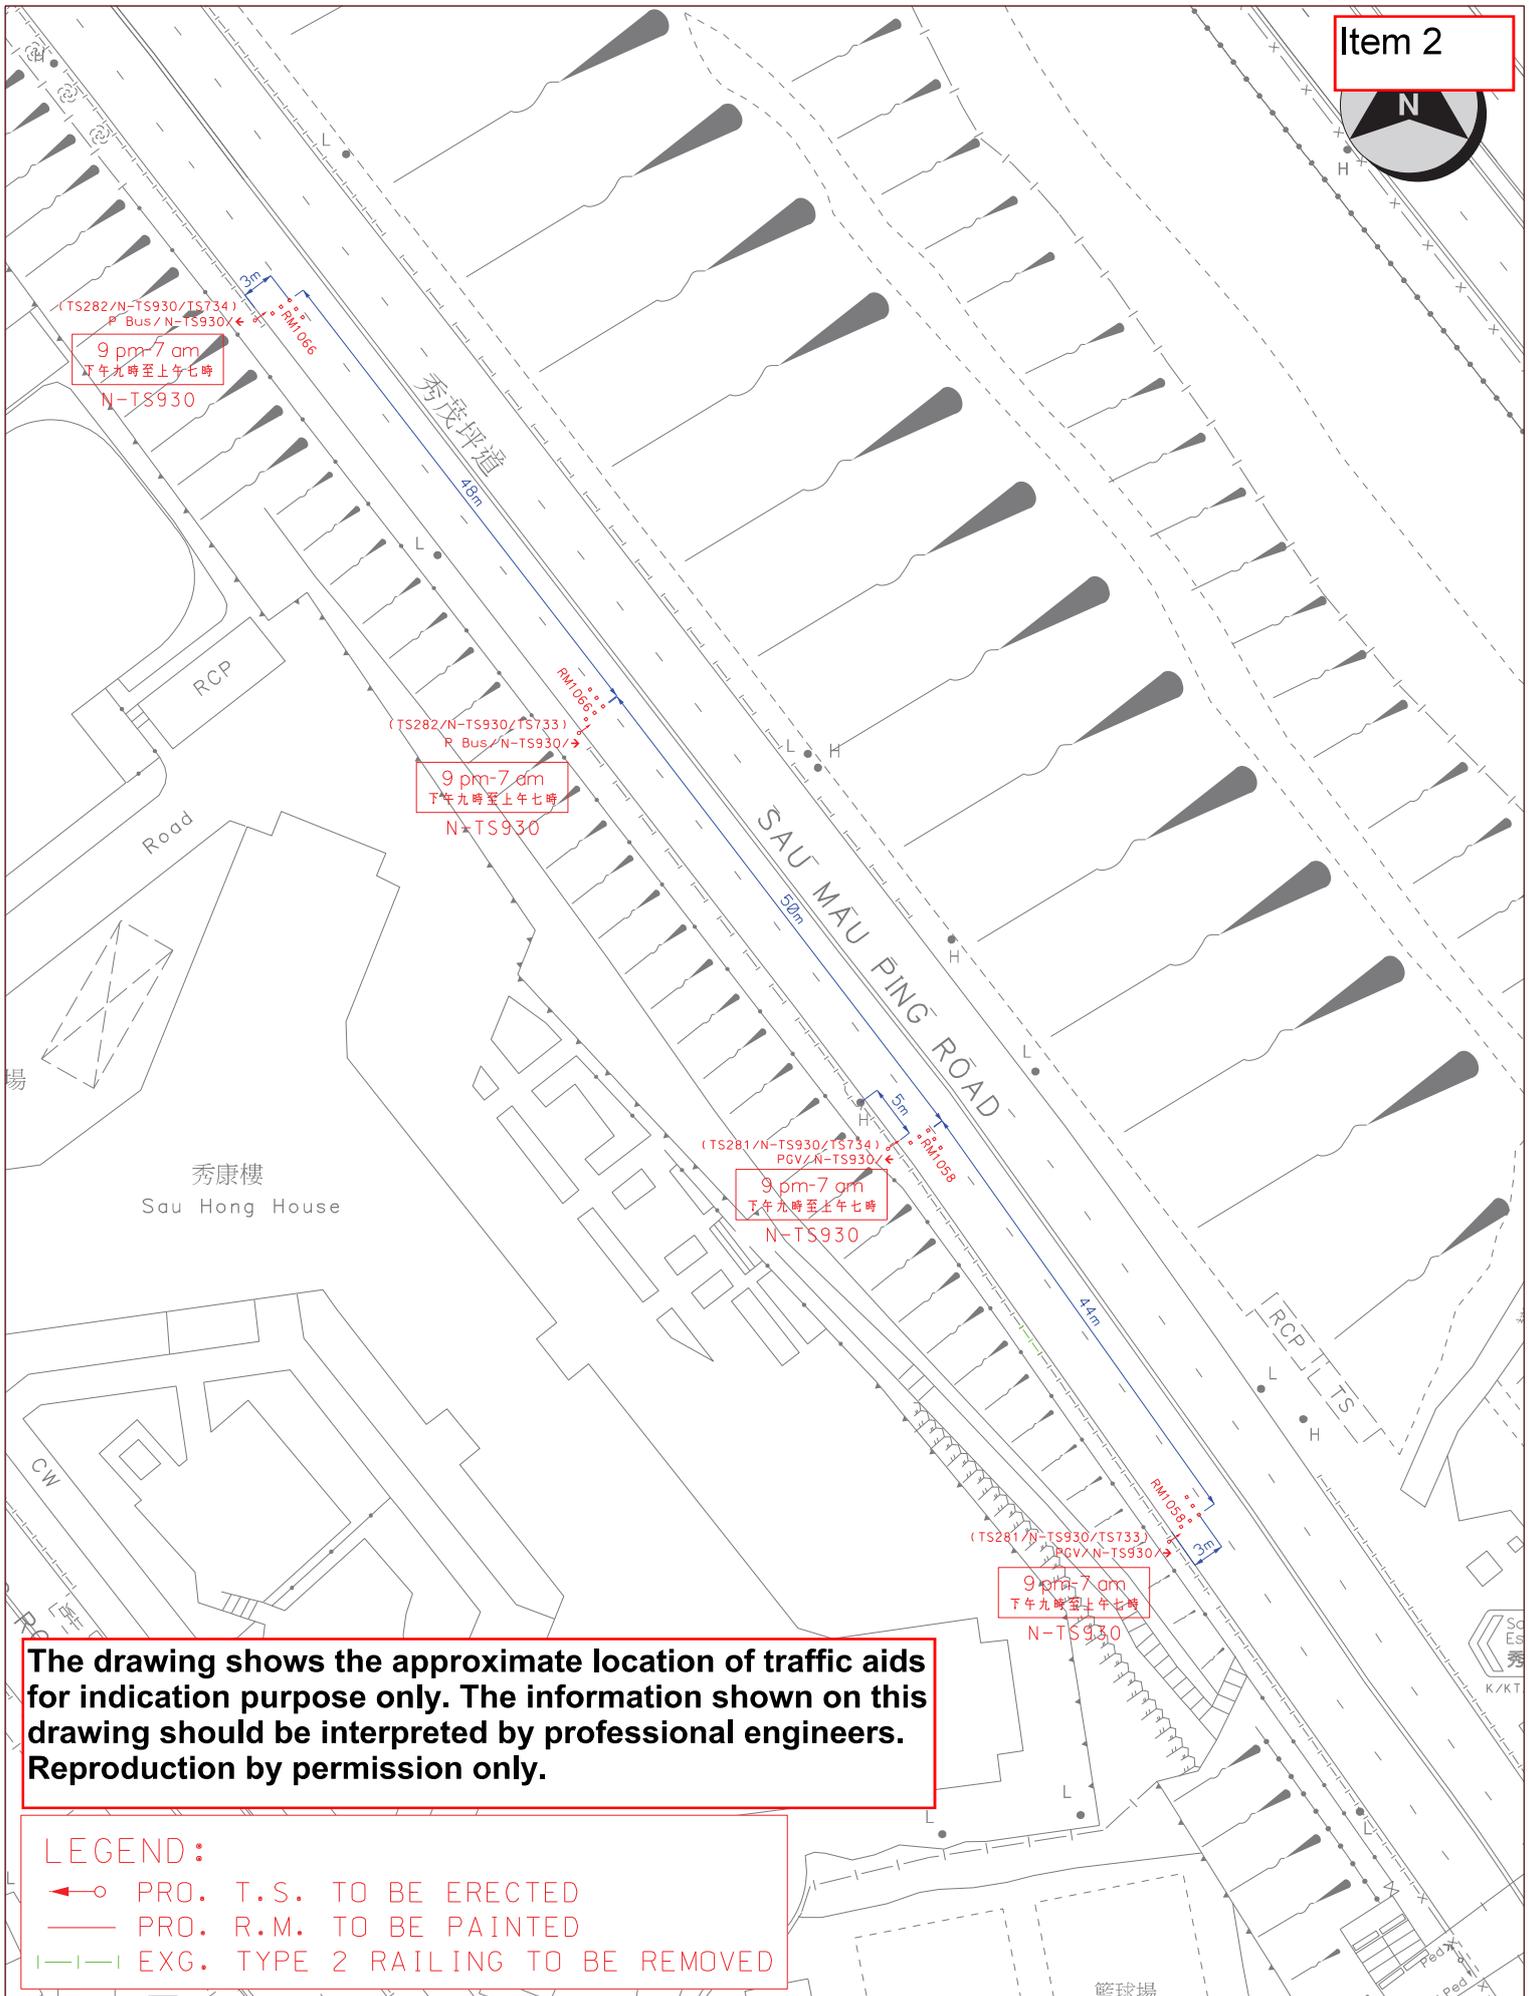

**The drawing shows the approximate location of traffic aids for indication purpose only. The information shown on this drawing should be interpreted by professional engineers. Reproduction by permission only.**

**LEGEND:**

- ←○ PRO. T.S. TO BE ERECTED
- PRO. R.M. TO BE PAINTED
- EXG. TYPE 2 RAILING TO BE REMOVED

Location : Sau Mau Ping Road near Sau Hong House

Survey Sheet No.

K11Q13D, 18B

Scale

1 : 500 (A3)



TRAFFIC ENGINEERING  
(KLN.) DIV.

WRF NO.

WR/HY/TE/KL/24/01154

Drawing No.

K240066.01A


Date

24/05/2024



西貢  
Kwun Toog  
觀塘  
Tseung Kwan O  
將軍澳

K/K1/OnSau-12

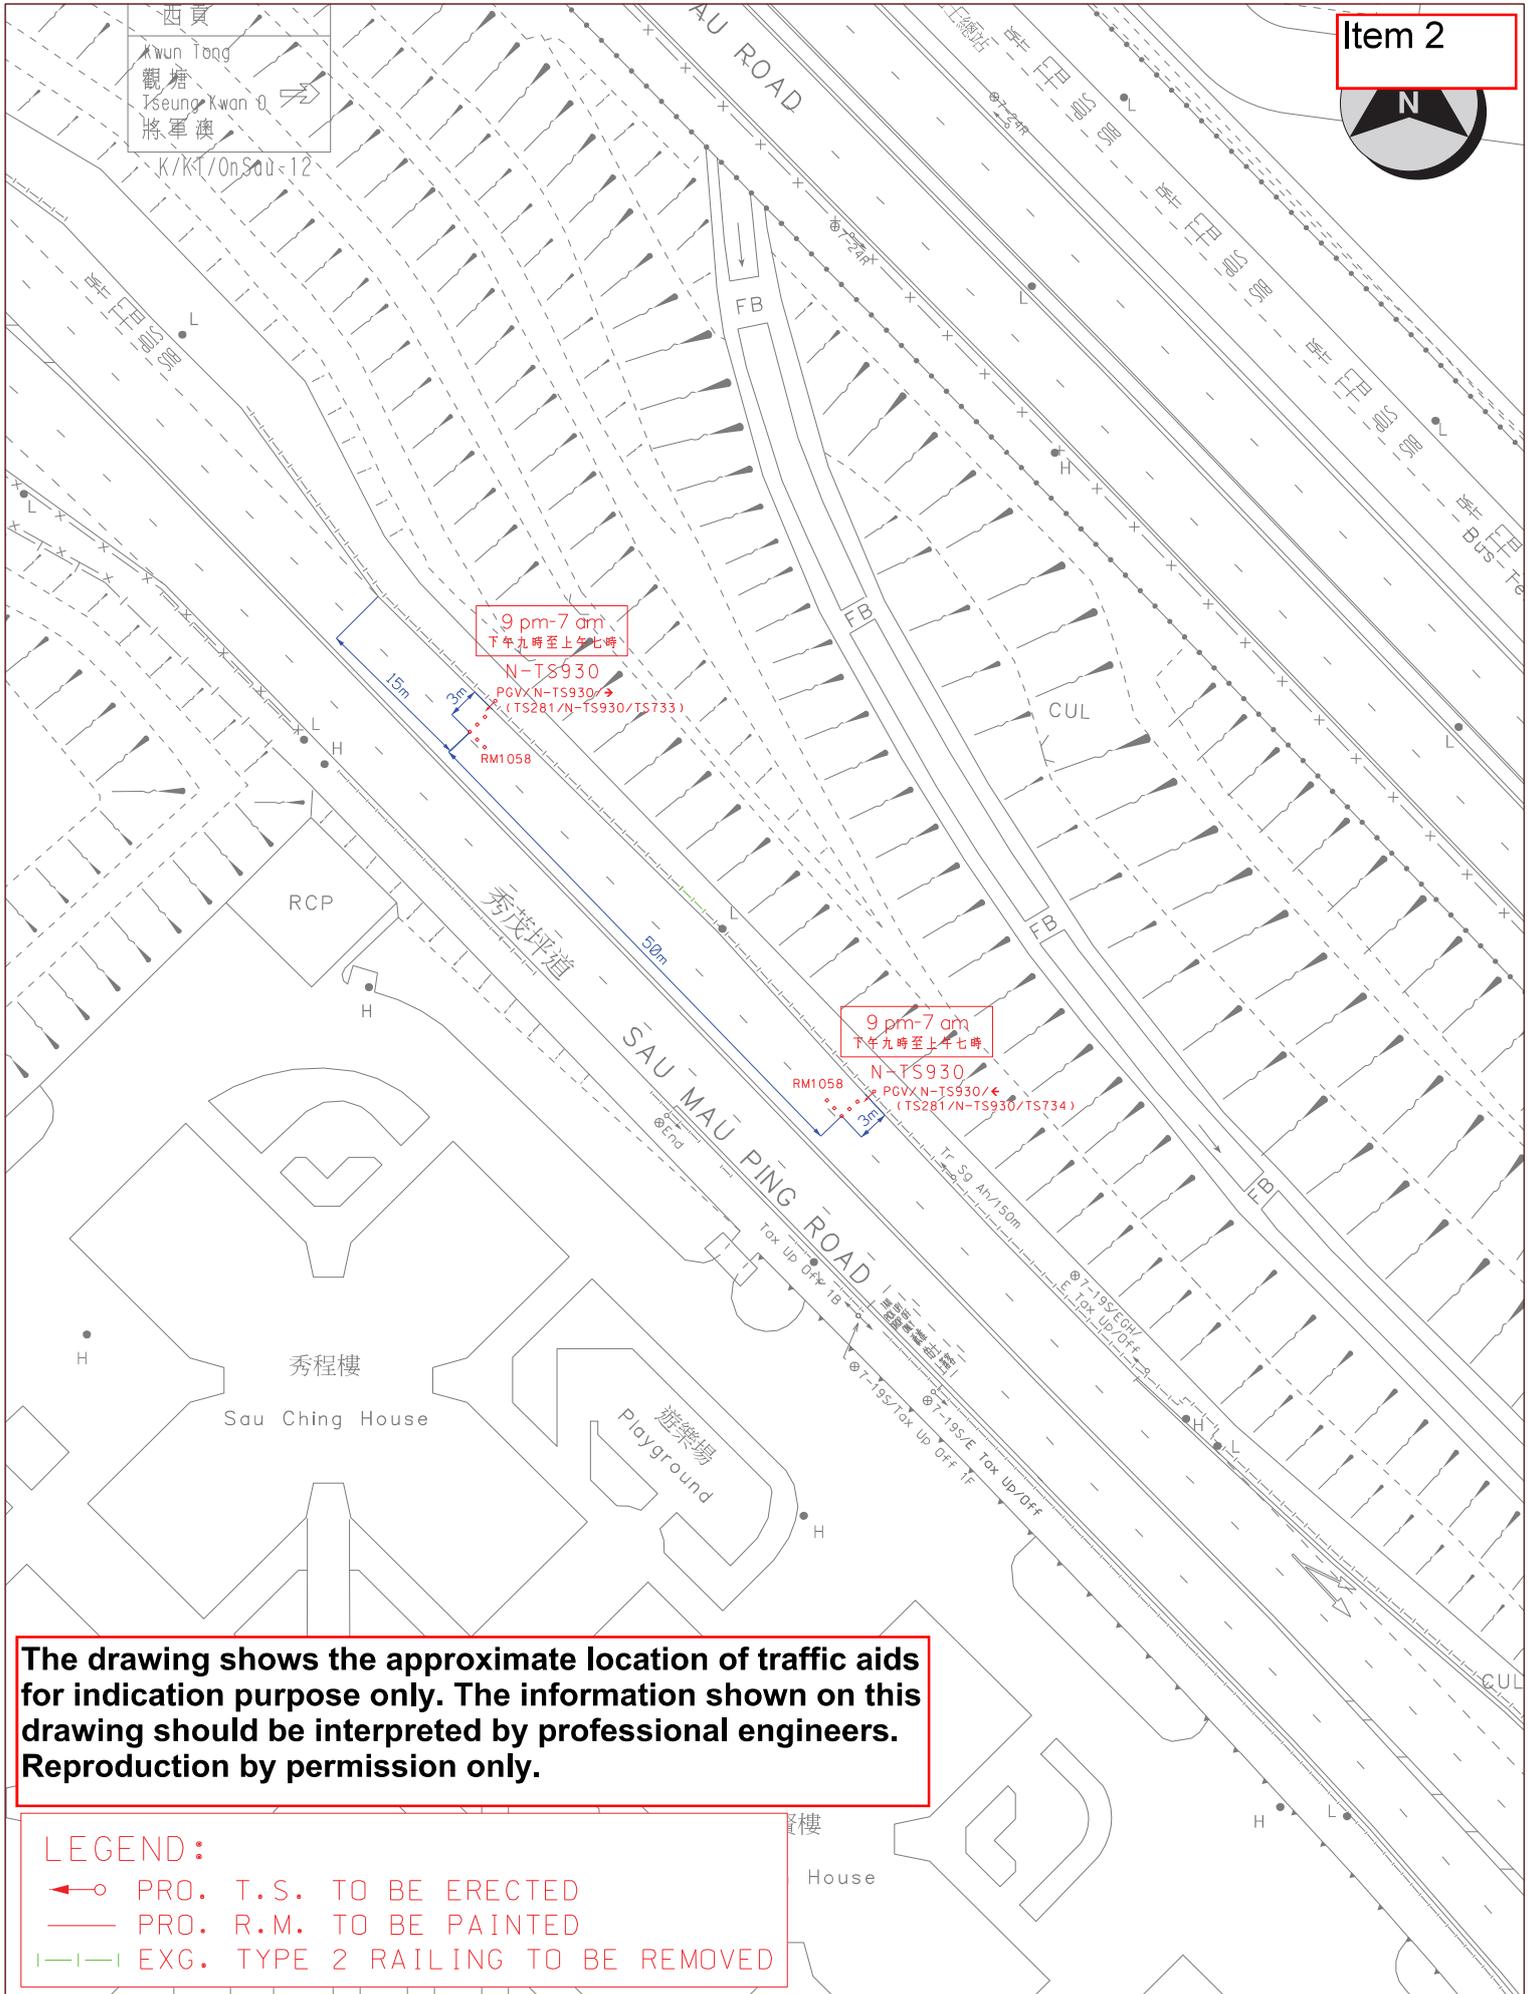

The drawing shows the approximate location of traffic aids for indication purpose only. The information shown on this drawing should be interpreted by professional engineers. Reproduction by permission only.

LEGEND:

-  PRO. T.S. TO BE ERECTED
-  PRO. R.M. TO BE PAINTED
-  EXG. TYPE 2 RAILING TO BE REMOVED

Location : Sau Mau Ping Road near Sau Ching House

Survey Sheet No.  
K11Q19A

Scale  
1 : 500 (A3)





運輸署  
TRAFFIC ENGINEERING  
(KLN.) DIV.


WRF NO.  
WR/HY/TE/KL/24/01154

Drawing No.  
K240067.01A

Date  
24/05/2024

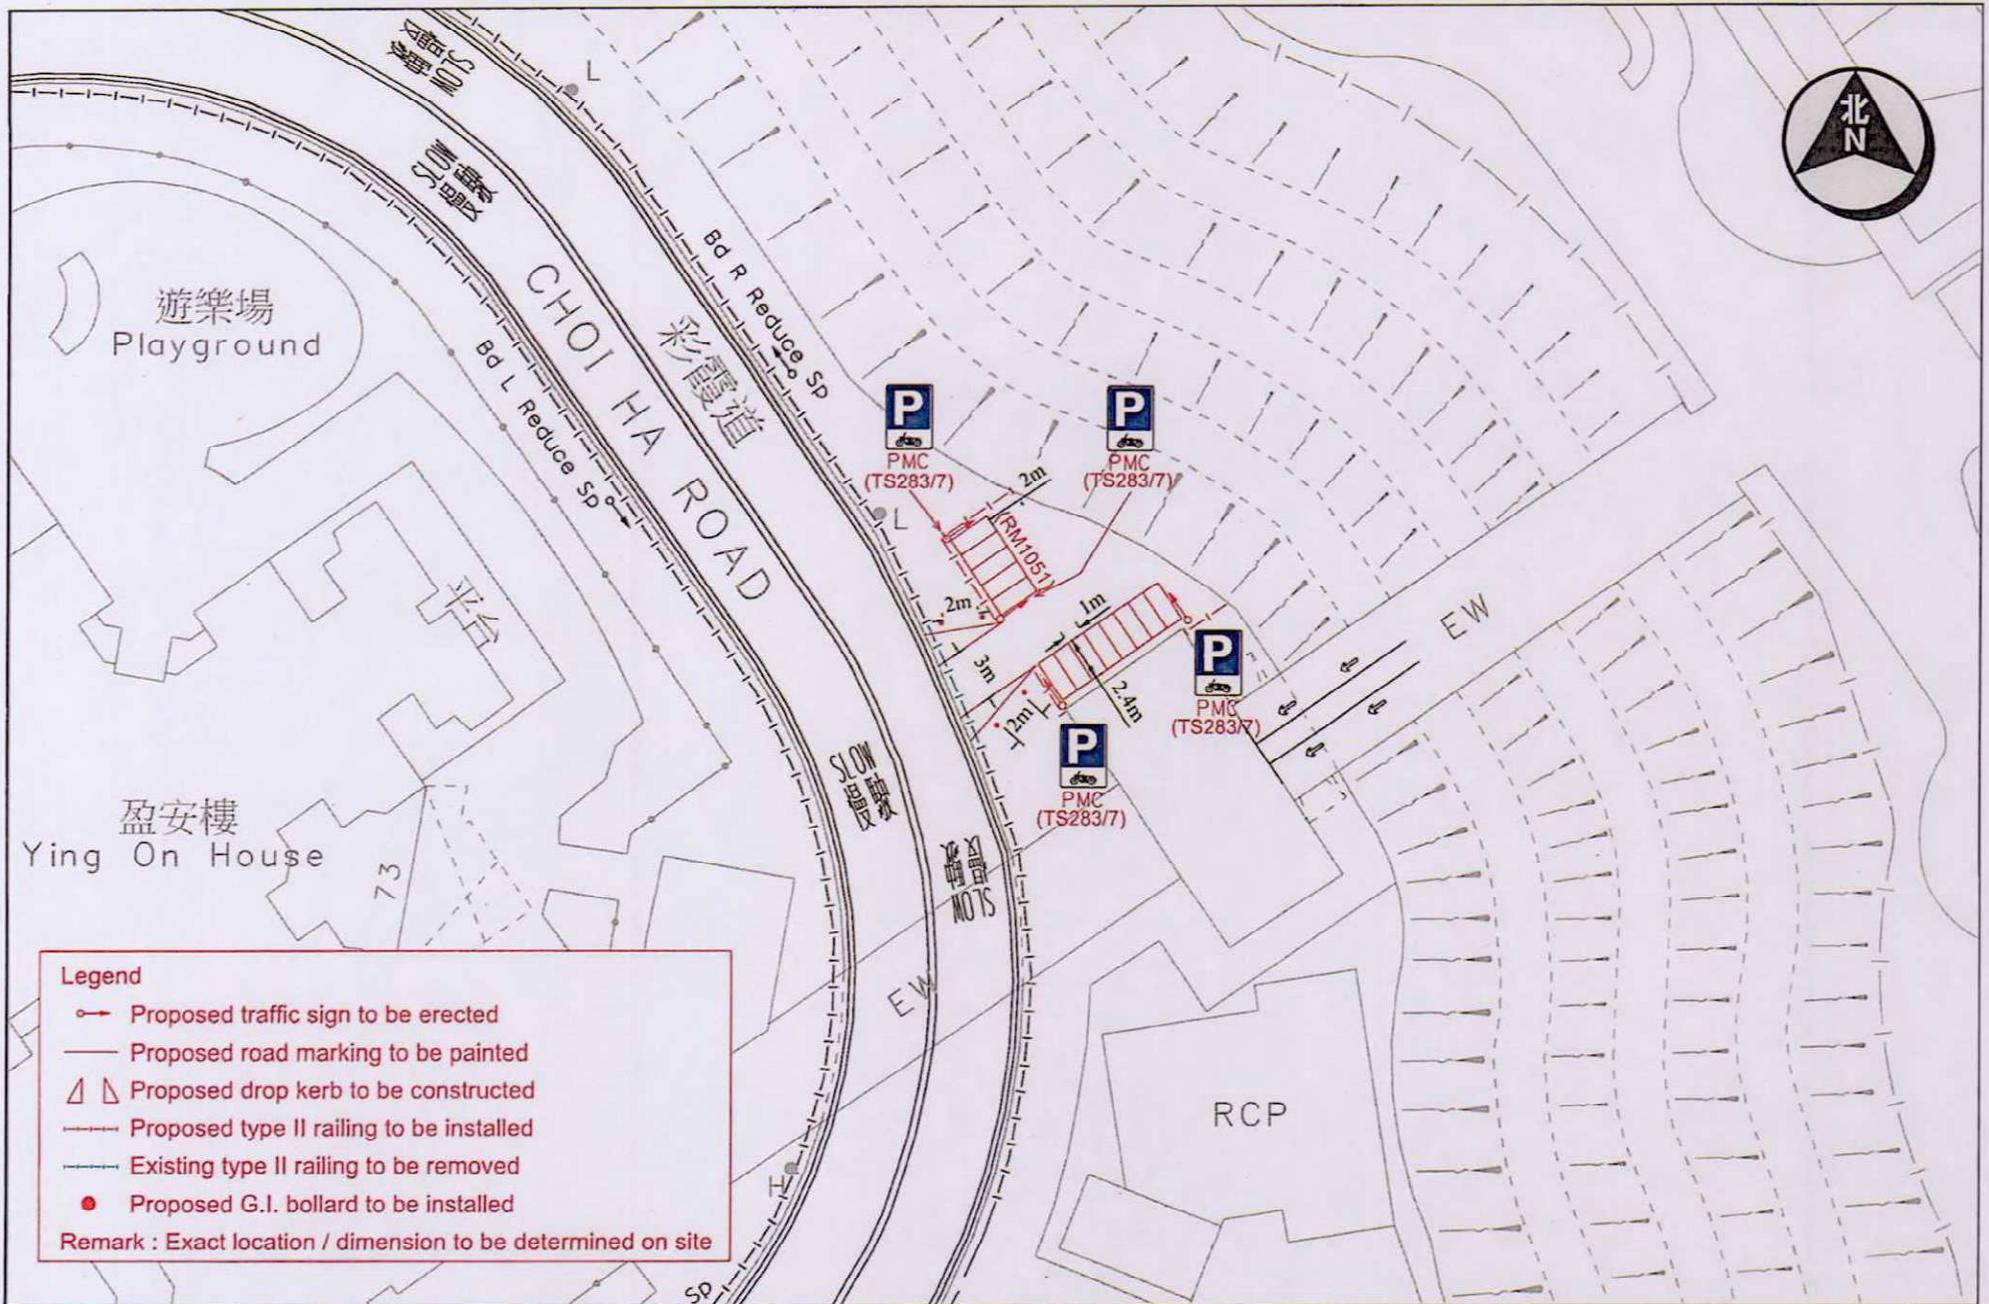

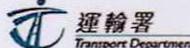 <p>運輸署 Transport Department</p>	<p>TRAFFIC ENGINEERING (KLN.) DIV.</p>	<p>Scale: 1:400 (A4)</p>	<p>Location: Choi Ha Road near Ying On House</p>	<p>WRF NO. WR/HY/TE/KL/24/01238 Drawn Date: 29 July 2024</p>	<p>Survey Sheet No. K11Q12B Drawing No. K230369.01D</p>
---	--	------------------------------	--	--	---

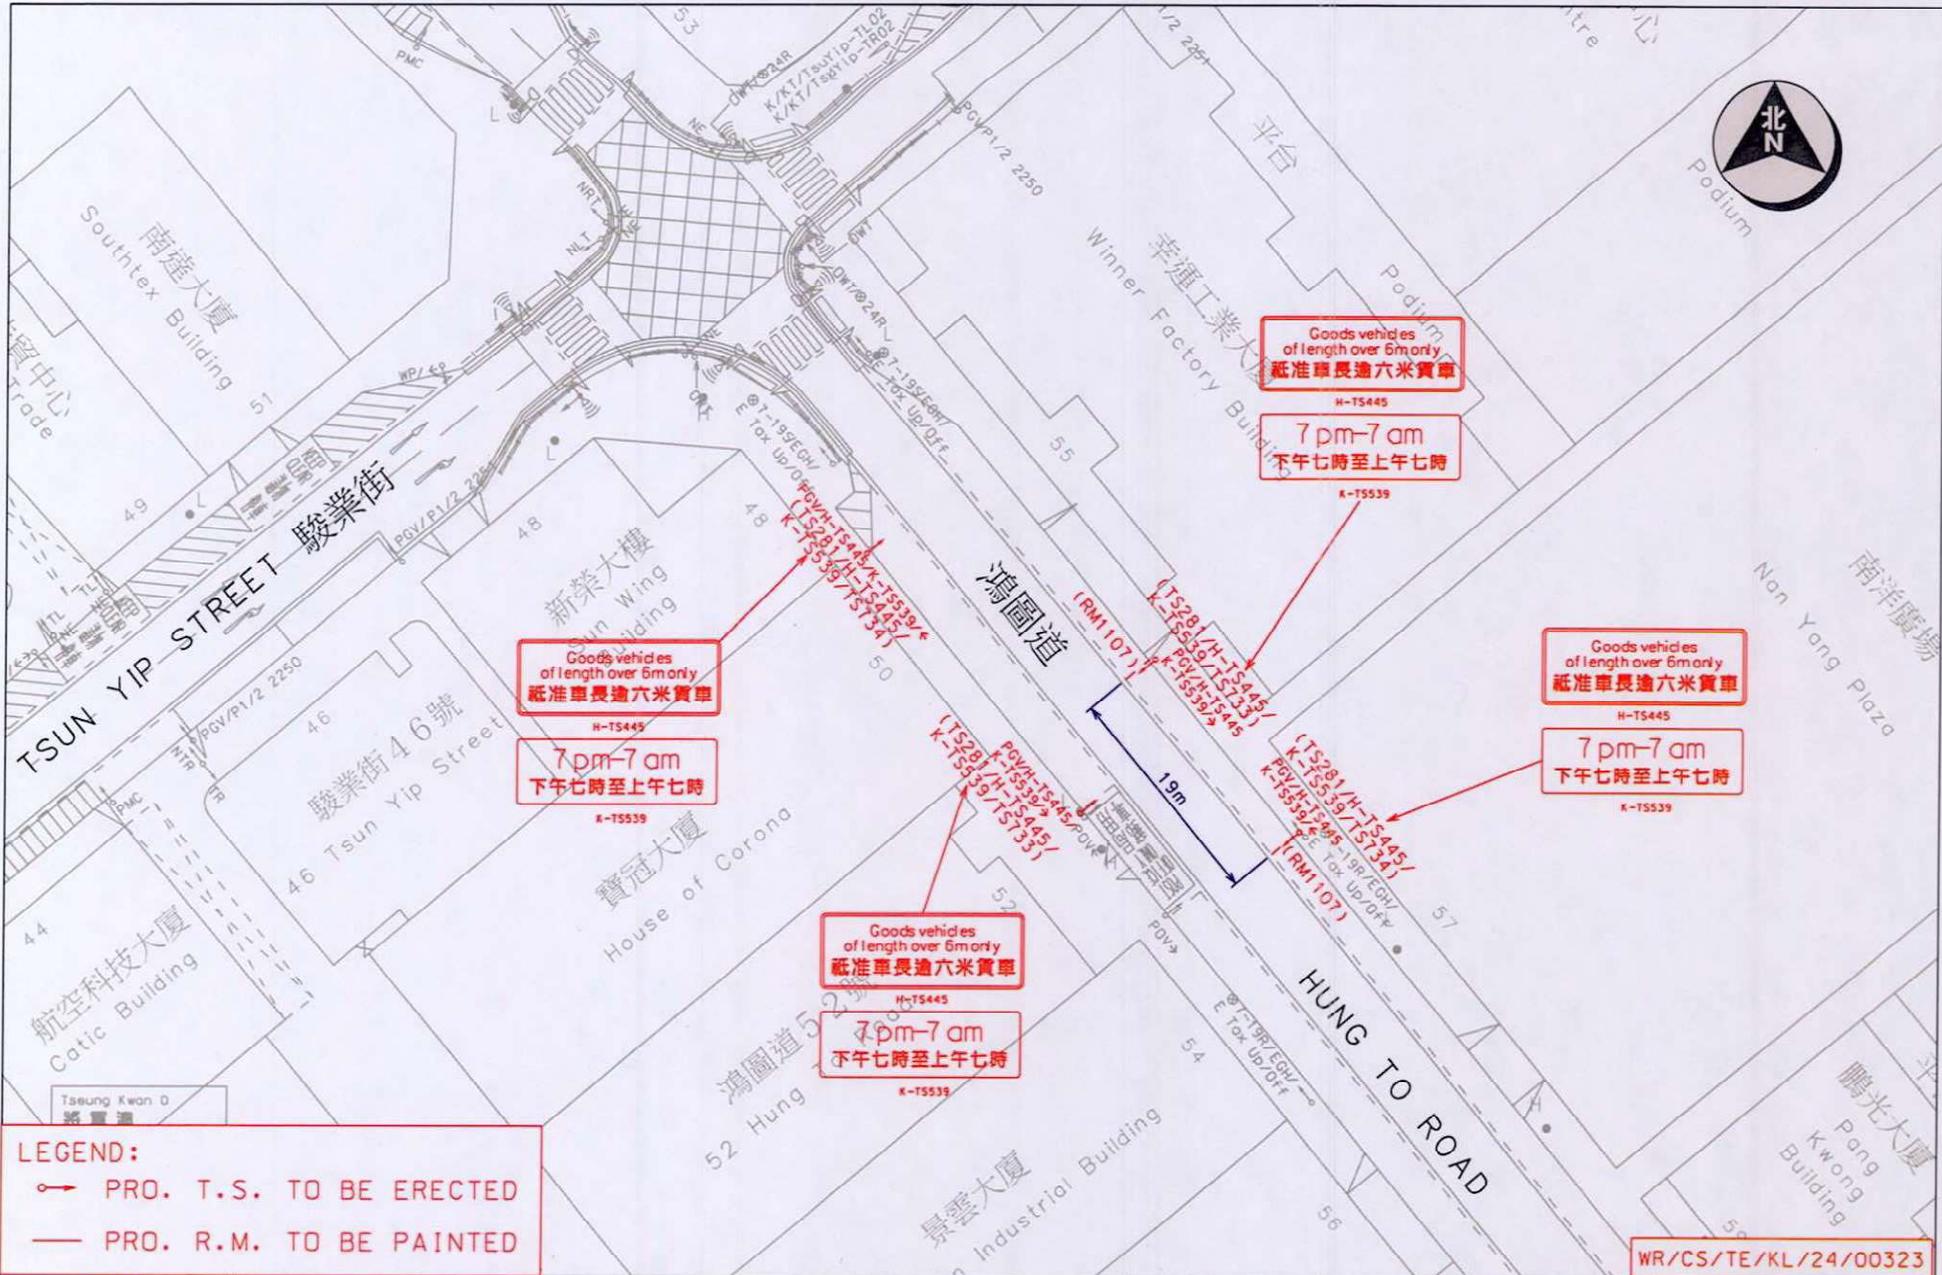


**LEGEND:**  
 → PRO. T.S. TO BE ERRECTED  
 — PRO. R.M. TO BE PAINTED

WR/CS/TE/KL/24/00323

 運輸署 Transport Department	TRAFFIC ENGINEERING (KLN.) DIV.	Location : Hung To Road near Tsun Yip Street	WRF NO. WR/HY/TE/KL/24/01949
	Survey Sheet No. : K11Q18C	Scale: 1:600 (A4)	Drawing No. : K240737.01

LEGEND:



- EXG. R.M. TO BE ERASED
- PRO. R.M. TO BE PAINTED
- EXG. T.S. TO BE REMOVED
- PRO. T.S. TO BE ERECTED
- EXG. T.S. TO BE MODIFIED
- EXG. CARRIAGEWAY TO BE CONVERTED TO FOOTPATH
- EXG. BELISHA BEACON TO BE RELOCATED
- EXG. TYPE II RAILINGS/TYPE II RAILINGS AT JUNCTION TO BE REMOVED
- PRO. TYPE II RAILINGS/TYPE II RAILINGS AT JUNCTION TO BE INSTALLED
- △ EXG. DROPPED KERB WITH TACTILE WARNING STRIPS TO BE DEMOLISHED/REMOVED
- △ PRO. DROPPED KERB WITH TACTILE WARNING STRIPS TO BE CONSTRUCTED/INSTALLED
- PRO. TACTILE GUIDE PATH TO BE INSTALLED

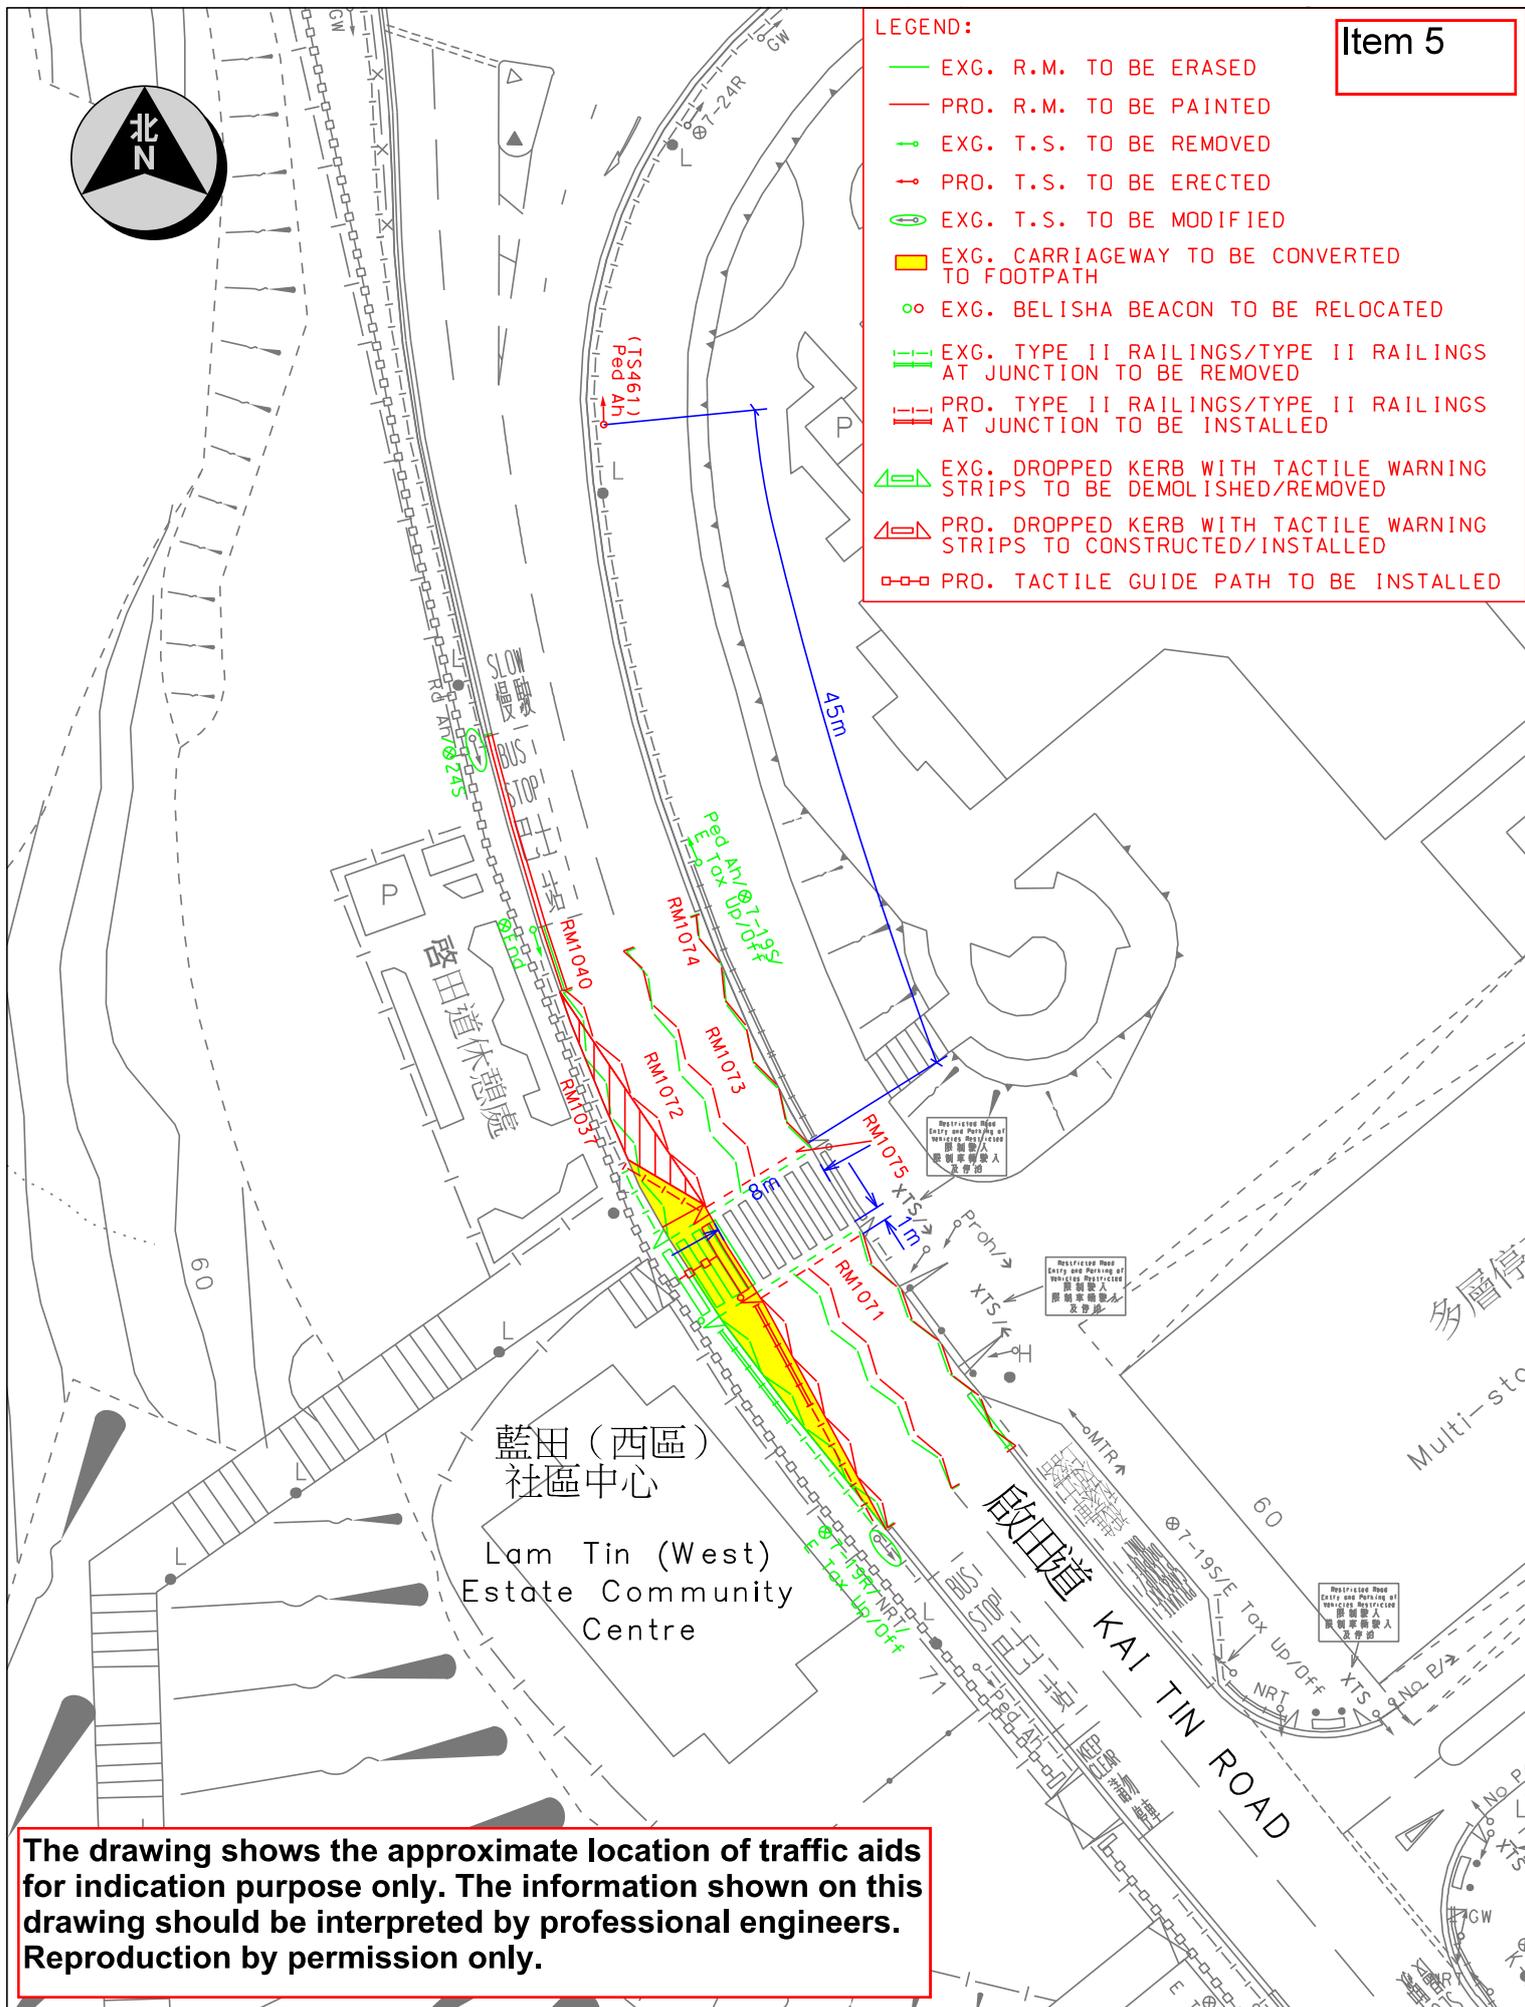

The drawing shows the approximate location of traffic aids for indication purpose only. The information shown on this drawing should be interpreted by professional engineers. Reproduction by permission only.

Location : KAI TIN ROAD NEAR LAM TIN (WEST) ESTATE COMMUNITY CENTRE		Survey Sheet No. K11Q24A	Scale: 1 : 500 (A4)
運輸署 Transport Department	TRAFFIC ENGINEERING (KLN.) DIV.	WRF NO. WR/HY/TE/KL/24/02095	Drawing No. K211305.01A
		Date: 26-09-2024	

Item 6

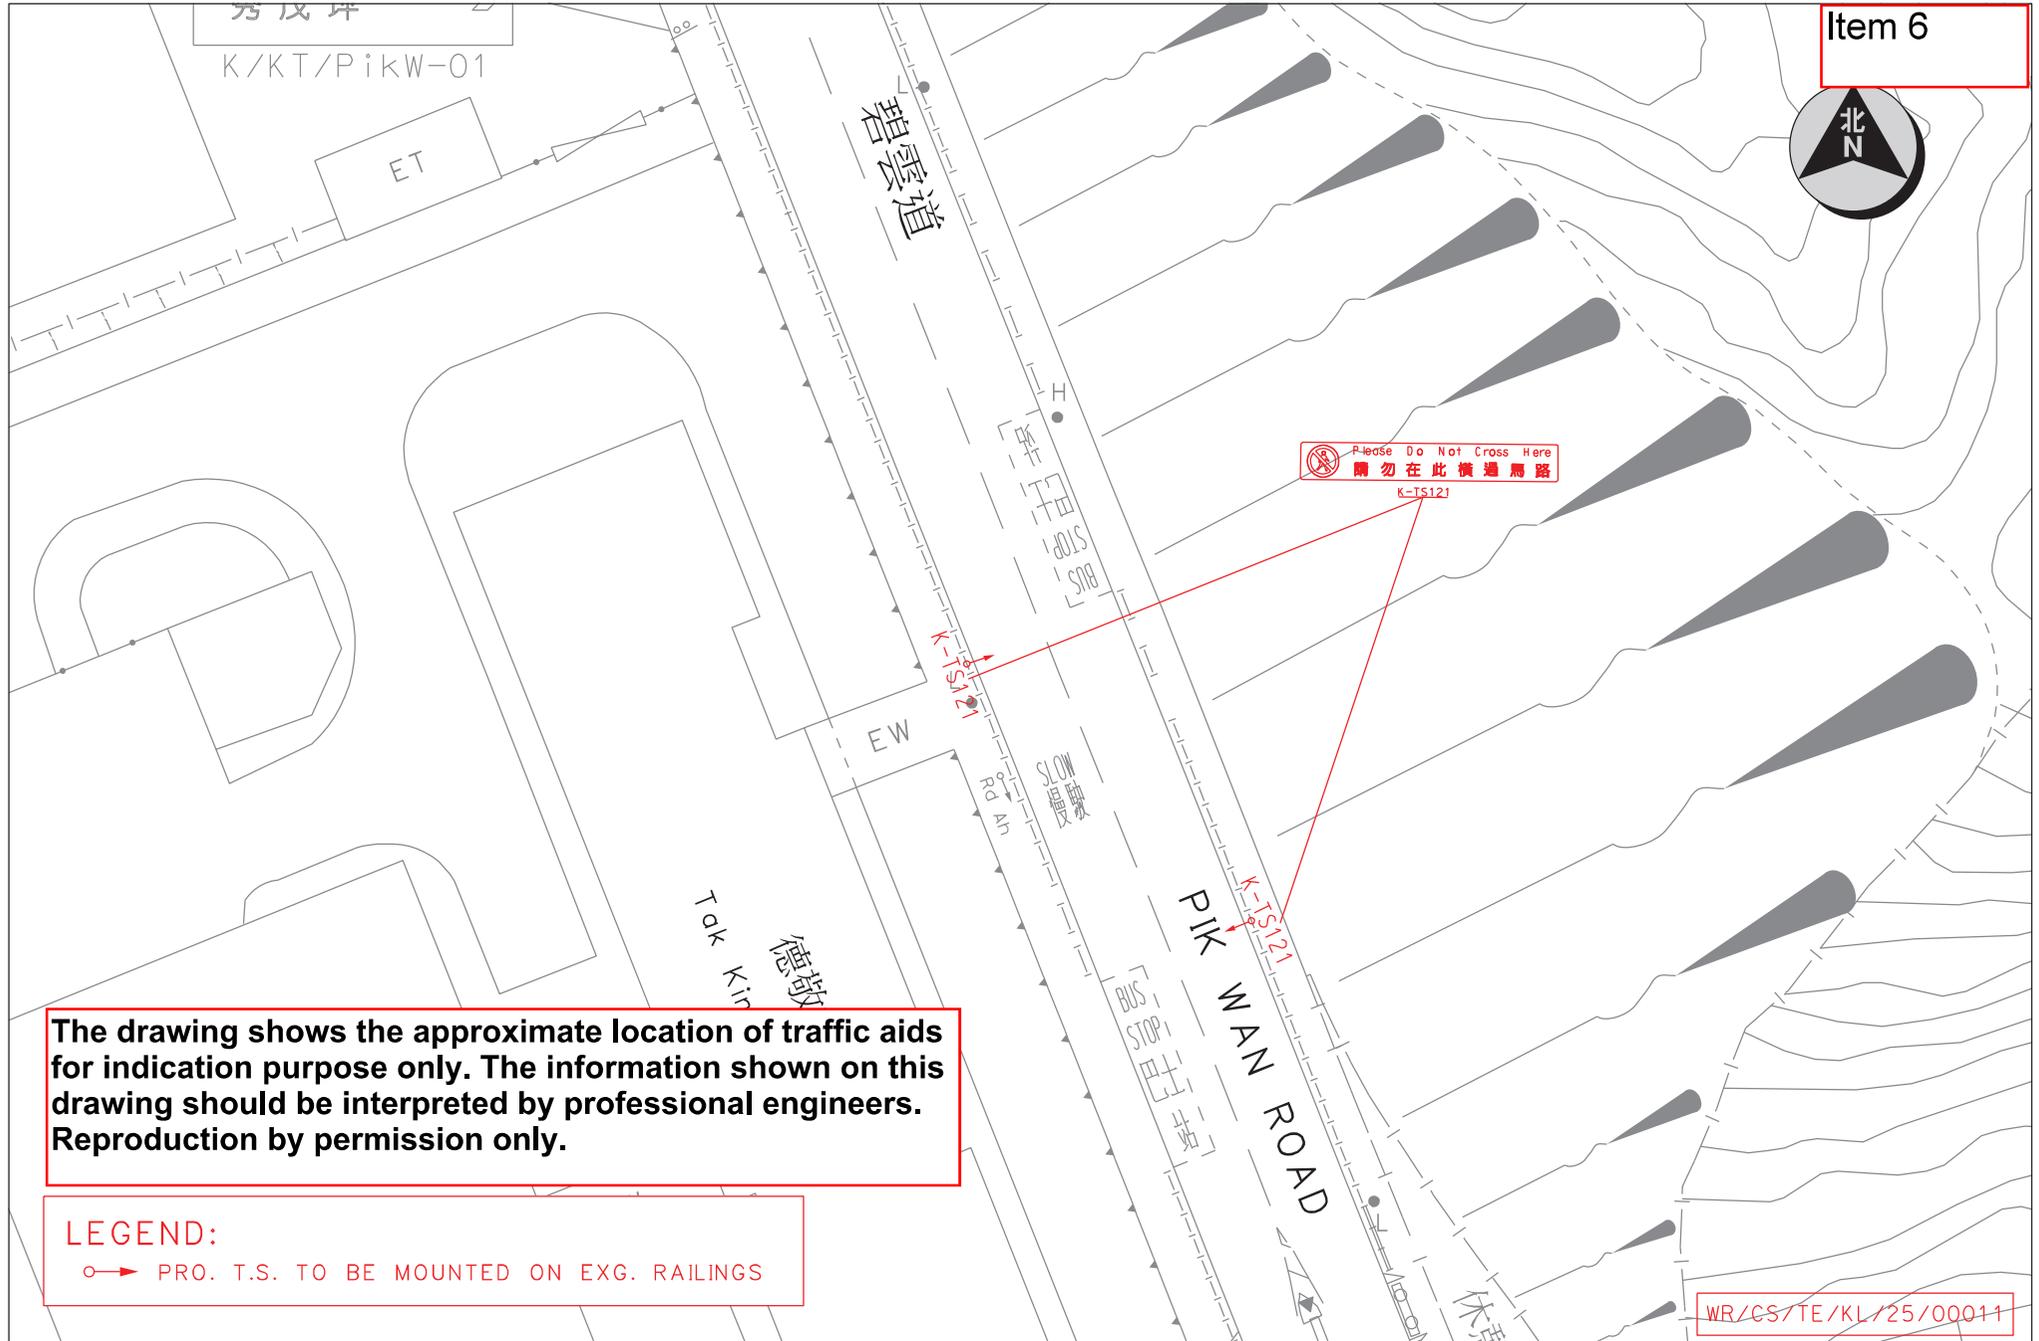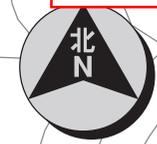

The drawing shows the approximate location of traffic aids for indication purpose only. The information shown on this drawing should be interpreted by professional engineers. Reproduction by permission only.

LEGEND:  
○→ PRO. T.S. TO BE MOUNTED ON EXG. RAILINGS

WR/CS/TE/KL/25/00011



TRAFFIC ENGINEERING (KLN.) DIV.


Location : Pik Wan Road near Tak King House  
Survey Sheet No. : K11Q24A

Scale: 1:500 (A4)

Drawing No. : K241235.01

WRF NO. WR/HY/TE/KL/25/00074  
Date : 25-11-2024

Item 7

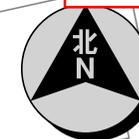

曉和閣  
Hiu Wo House

曉順閣  
Hiu Shun House

曉光街

Please Do Not Cross Here  
請勿在此橫過馬路

K-TS121

K-TS121

K-TS121

K-TS121

HIU KWONG STREET

21

RCP

The drawing shows the approximate location of traffic aids for indication purpose only. The information shown on this drawing should be interpreted by professional engineers. Reproduction by permission only.

LEGEND:  
○➔ PRO. T.S. TO BE MOUNTED ON EXG. TYPE II RAILINGS

WR/CS/TE/KL/24/00364




TRAFFIC ENGINEERING (KLN.) DIV.

Location : Hiu Kwong Street near Hiu Shun House  
Survey Sheet No. : K11Q18B


Scale: 1:500 (A4) Drawing No. : K241129.01

WRF NO. WR/HY/TE/KL/24/02183  
Date : 31-10-2024

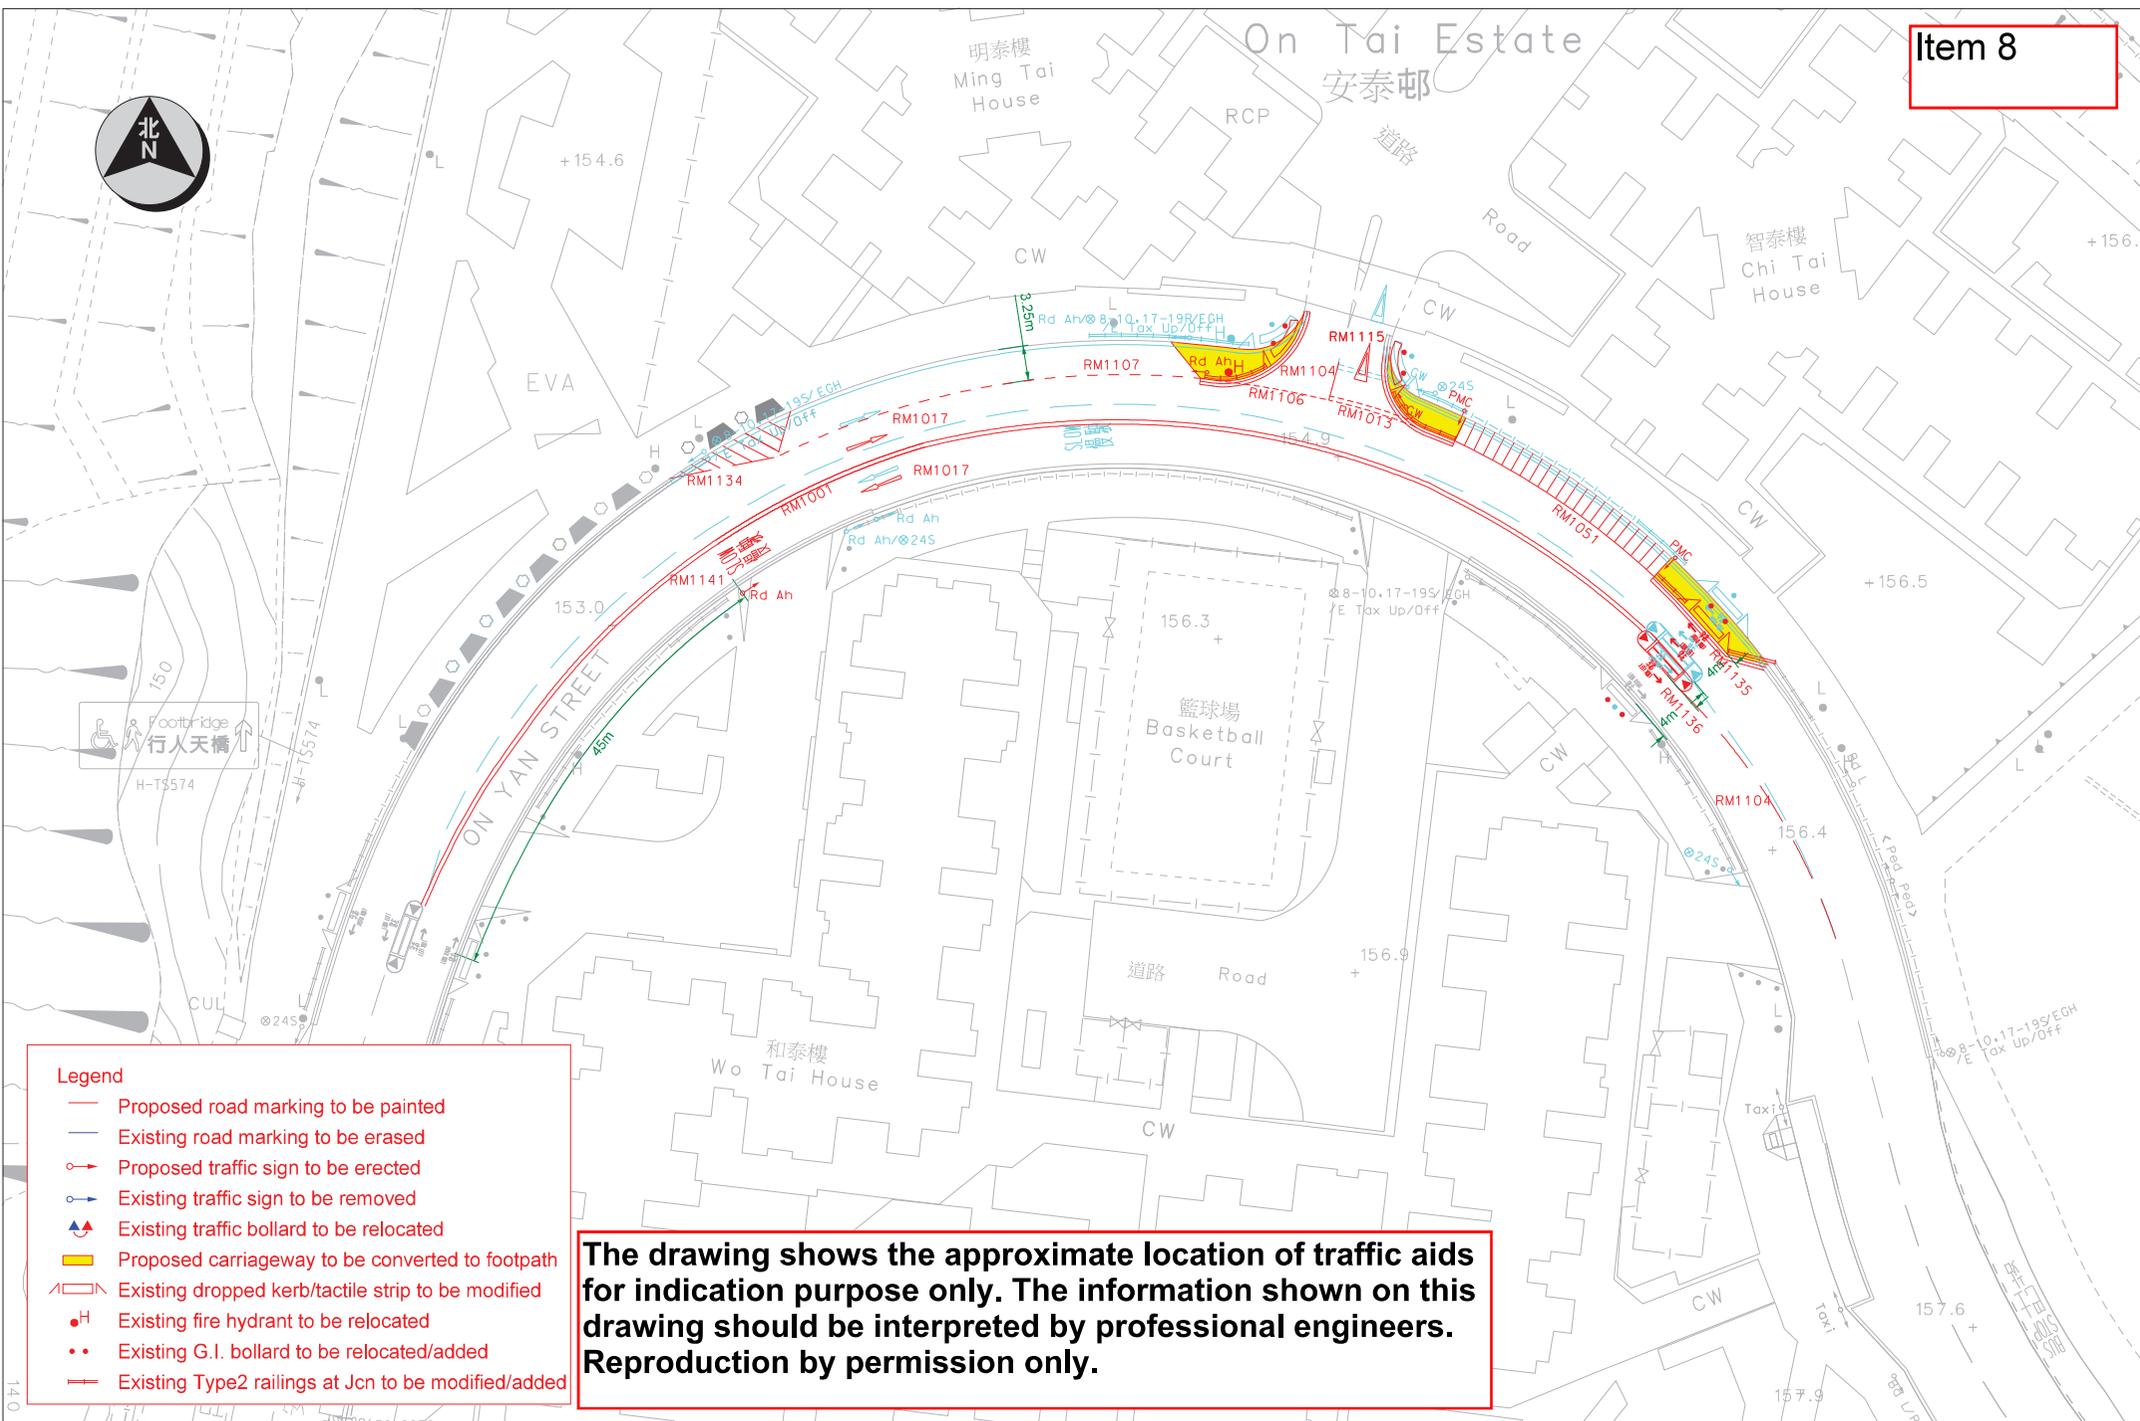

- Legend**
- Proposed road marking to be painted
  - Existing road marking to be erased
  - Proposed traffic sign to be erected
  - Existing traffic sign to be removed
  - ▲ Existing traffic bollard to be relocated
  - Proposed carriageway to be converted to footpath
  - Existing dropped kerb/tactile strip to be modified
  - Existing fire hydrant to be relocated
  - Existing G.I. bollard to be relocated/added
  - Existing Type2 railings at Jcn to be modified/added


**The drawing shows the approximate location of traffic aids for indication purpose only. The information shown on this drawing should be interpreted by professional engineers. Reproduction by permission only.**

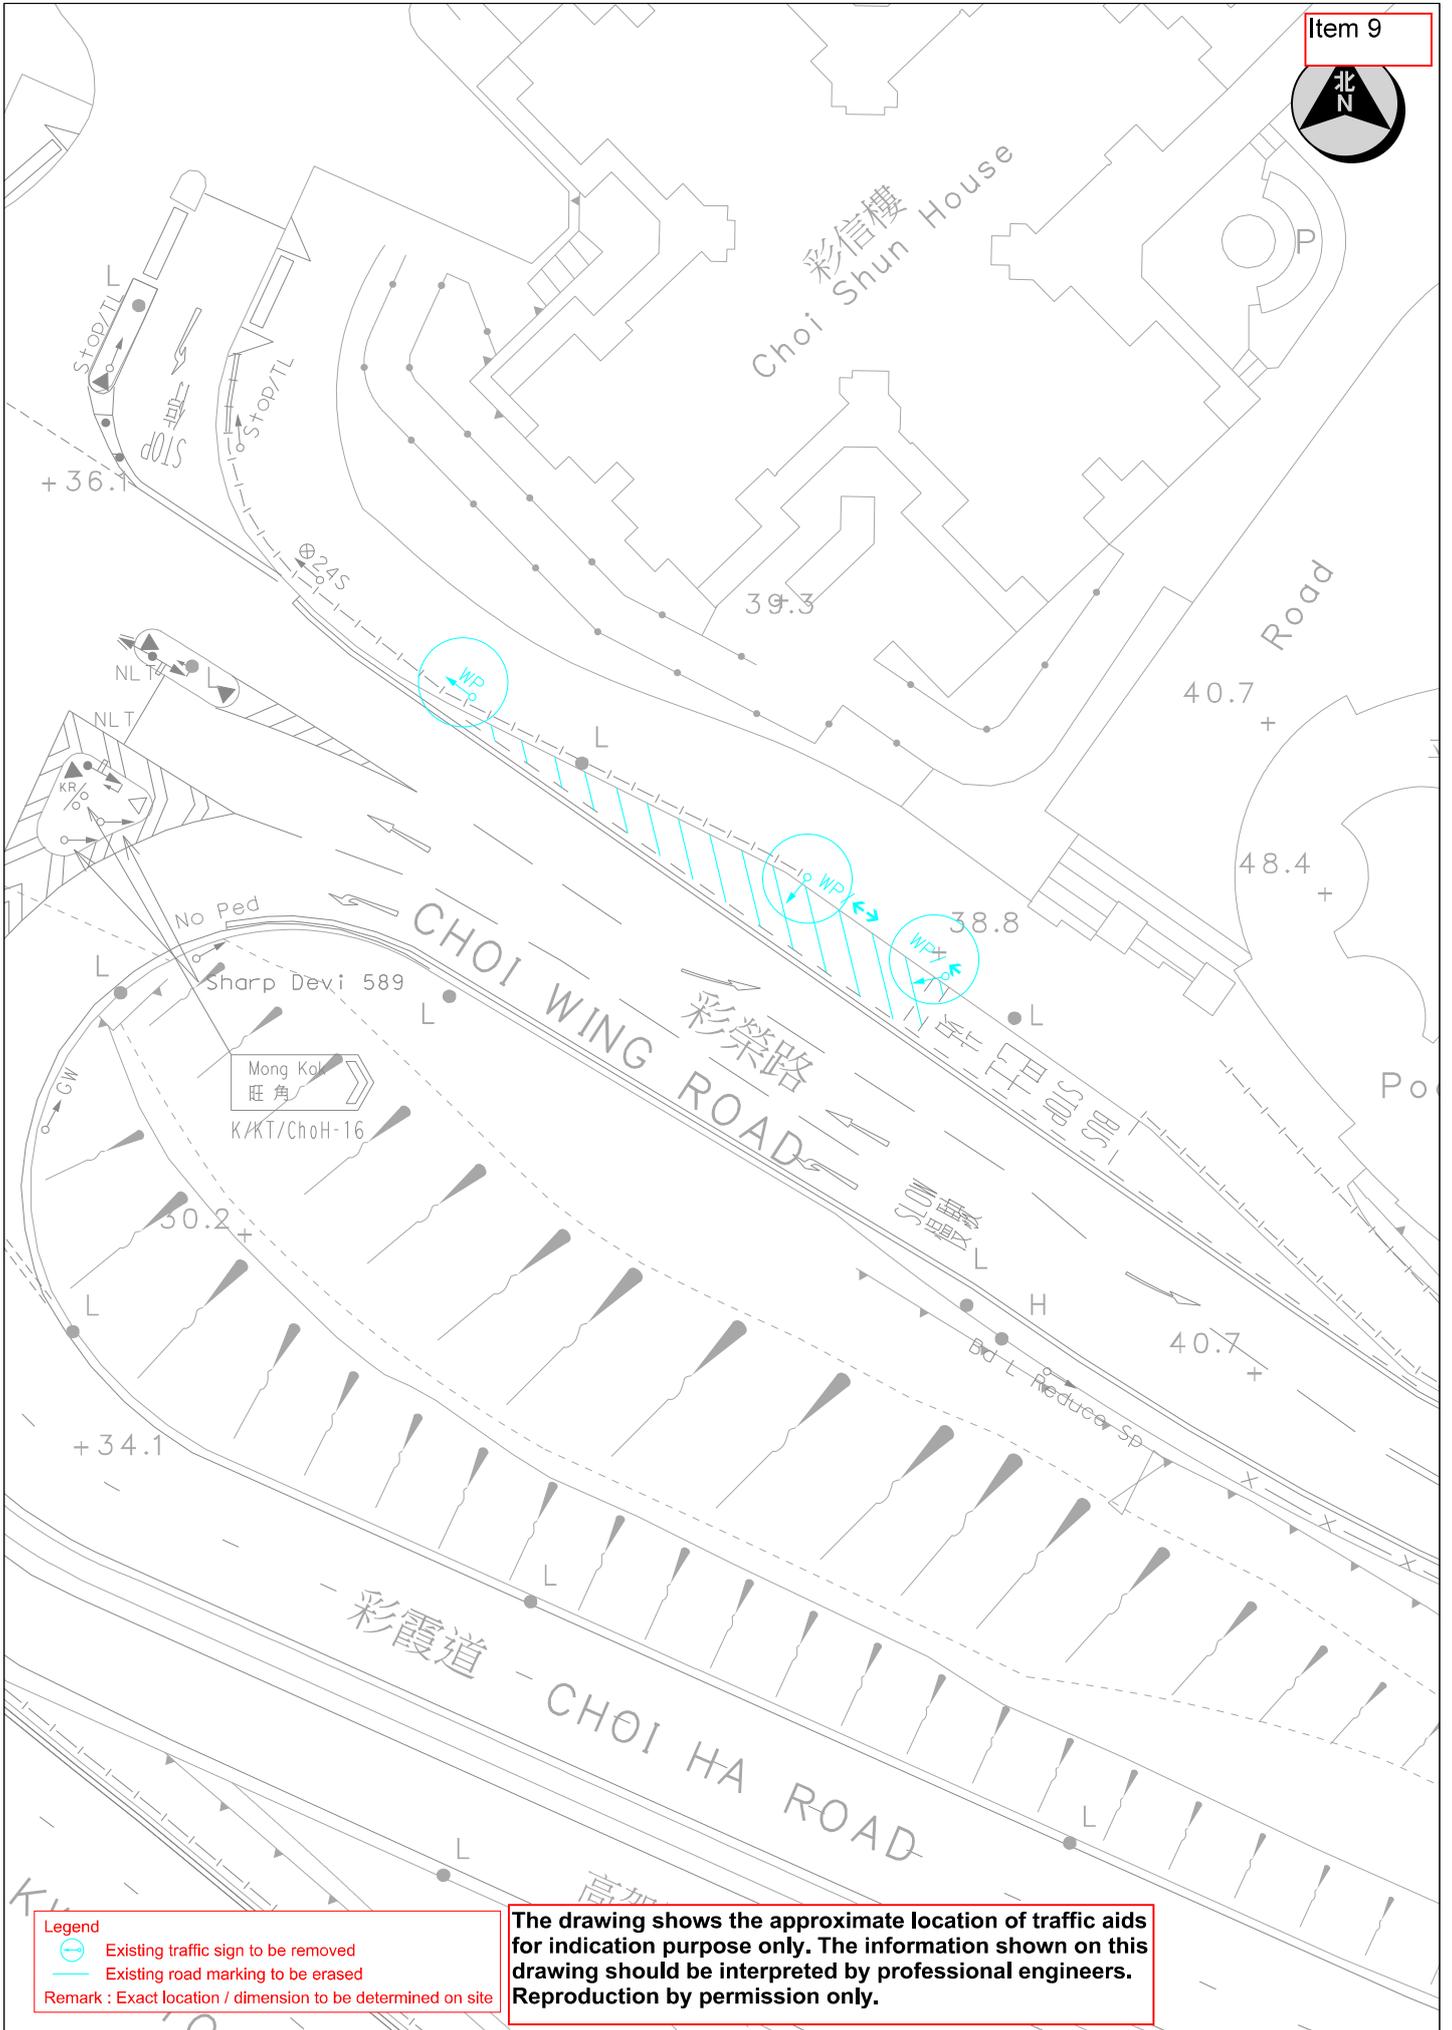

Legend

- Existing traffic sign to be removed
- Existing road marking to be erased
- Remark : Exact location / dimension to be determined on site

**The drawing shows the approximate location of traffic aids for indication purpose only. The information shown on this drawing should be interpreted by professional engineers. Reproduction by permission only.**

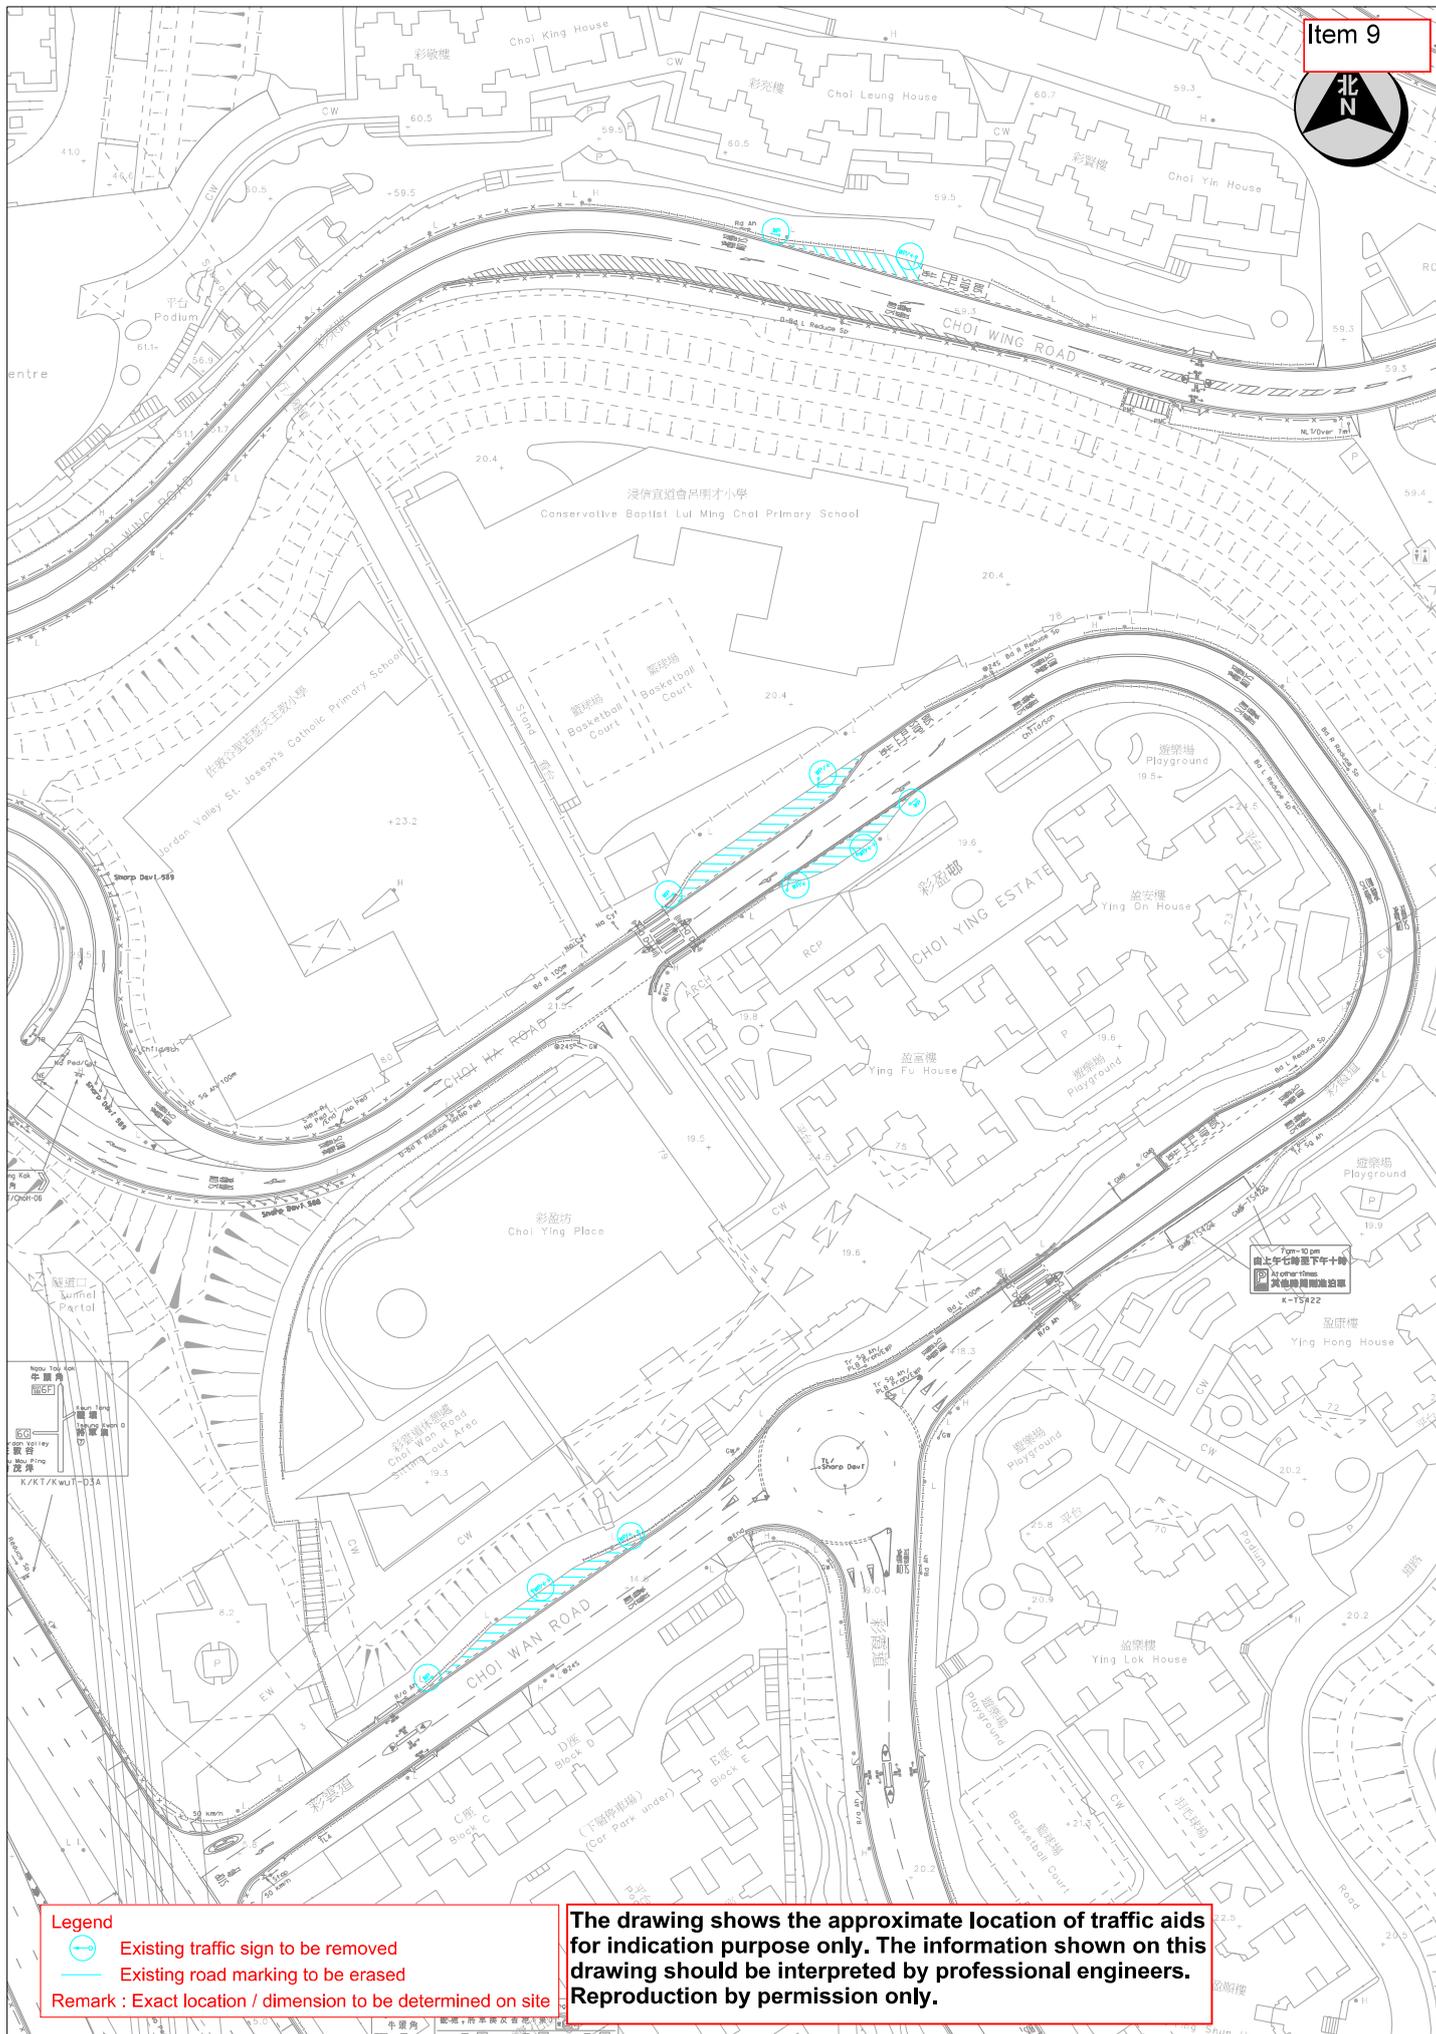


**Legend**

- Existing traffic sign to be removed
- Existing road marking to be erased

Remark : Exact location / dimension to be determined on site

**The drawing shows the approximate location of traffic aids for indication purpose only. The information shown on this drawing should be interpreted by professional engineers. Reproduction by permission only.**

Item 10

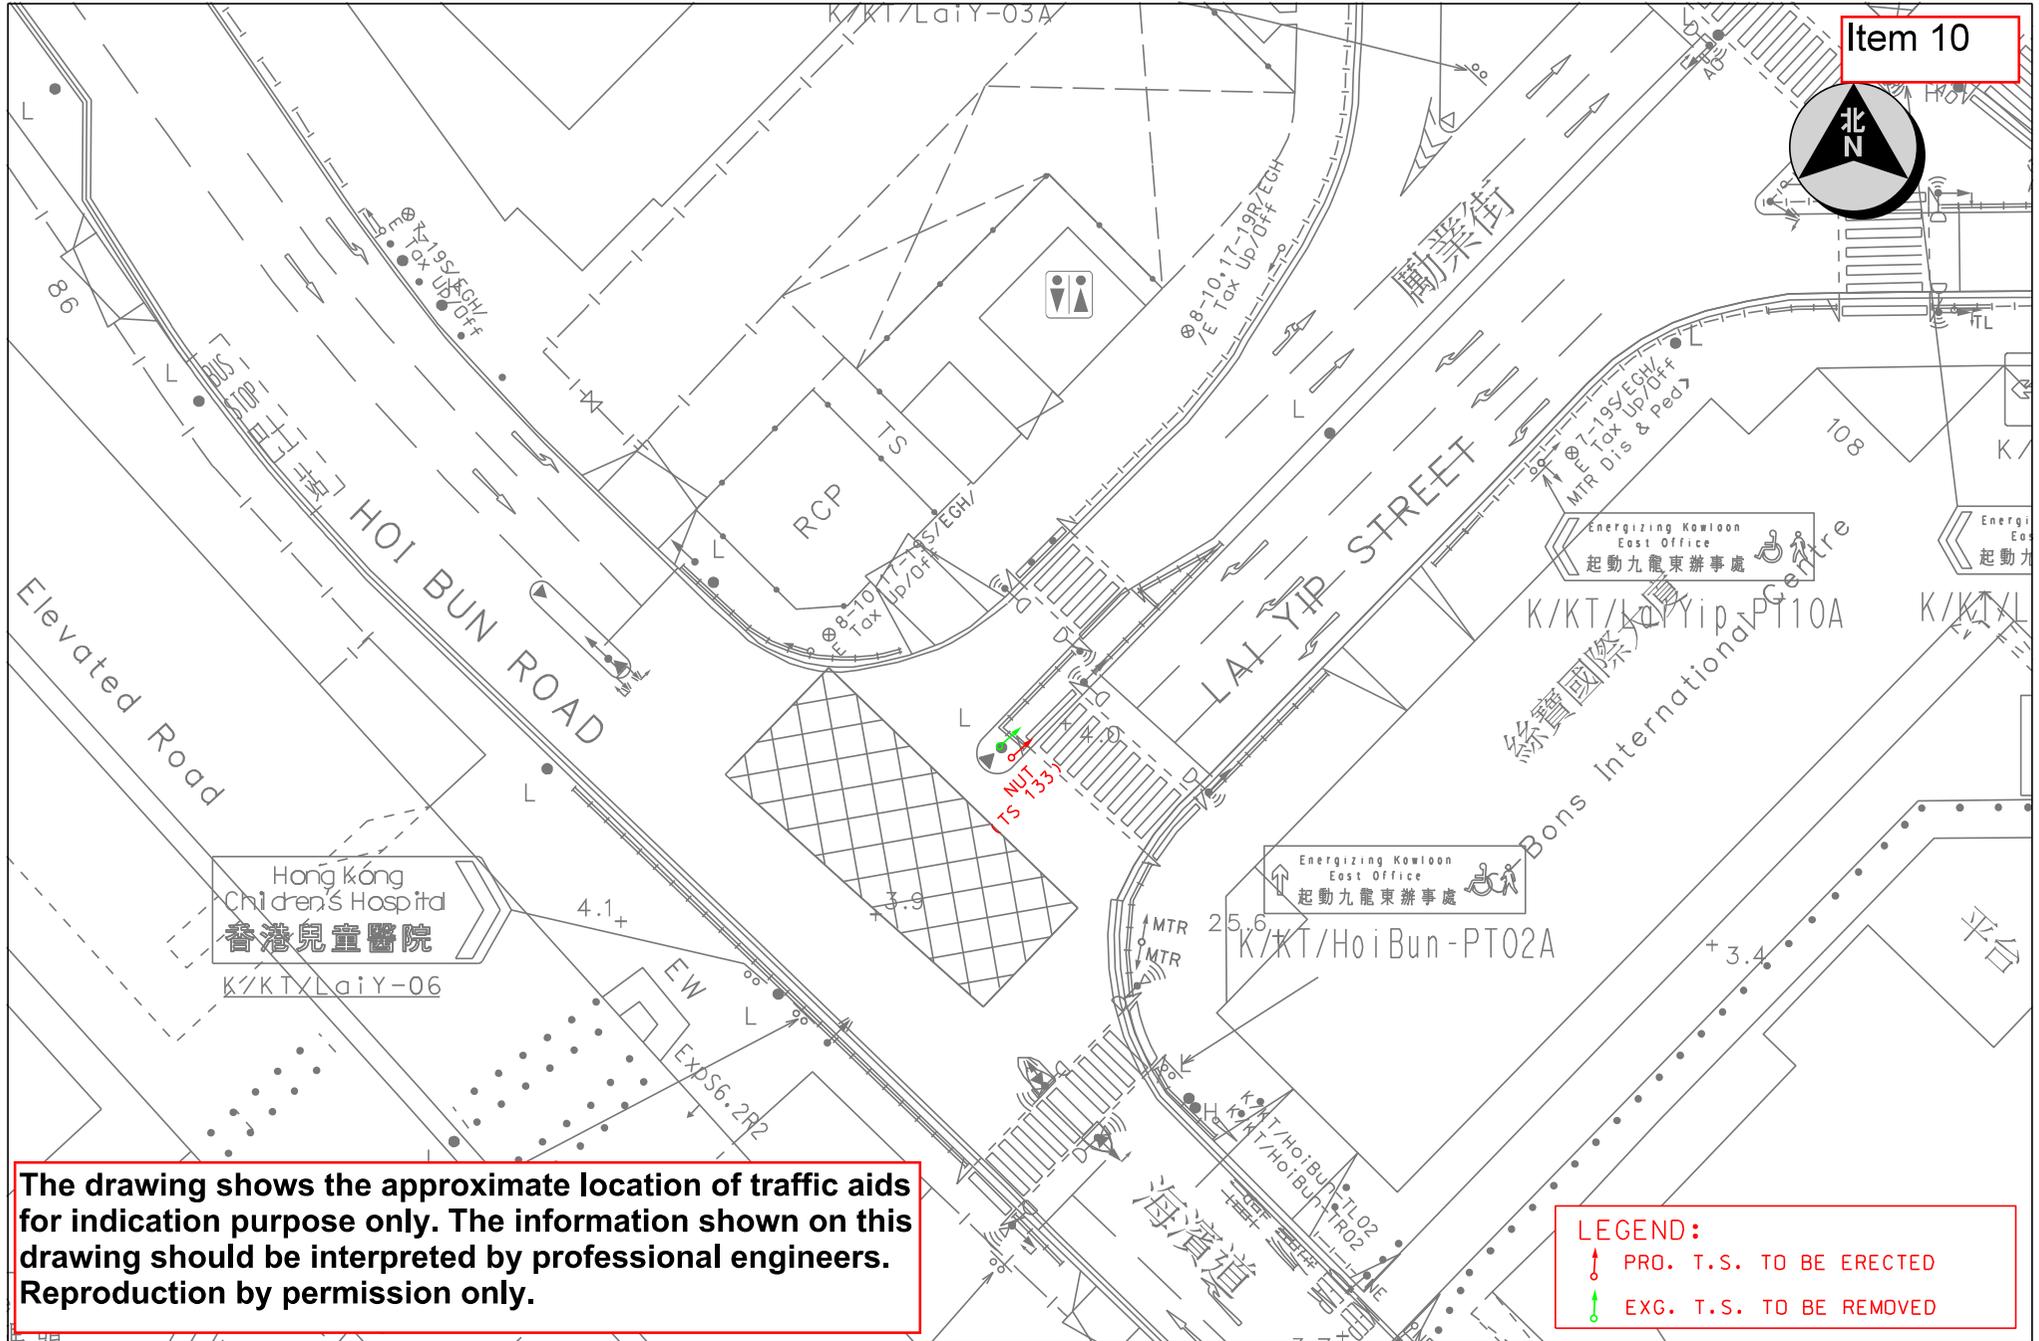

The drawing shows the approximate location of traffic aids for indication purpose only. The information shown on this drawing should be interpreted by professional engineers. Reproduction by permission only.

**LEGEND:**  
↑ PRO. T.S. TO BE ERECTED  
↓ EXG. T.S. TO BE REMOVED



TRAFFIC ENGINEERING (KLN.) DIV.

Location : J/O Lai Yip Street and Hoi Bun Road

Survey Sheet No. : K11Q17D

Scale: 1:500 (A4)

Drawing No. : K250278.01

WRF NO. WR/HY/TE/KL/25/0000

Date : 24-03-2025




香港佛教聯合會主辦  
佛教何南金中學

籃球場

Basketball Court

The Hong Kong Buddhist Association  
Buddhist Ho Nam Kam College

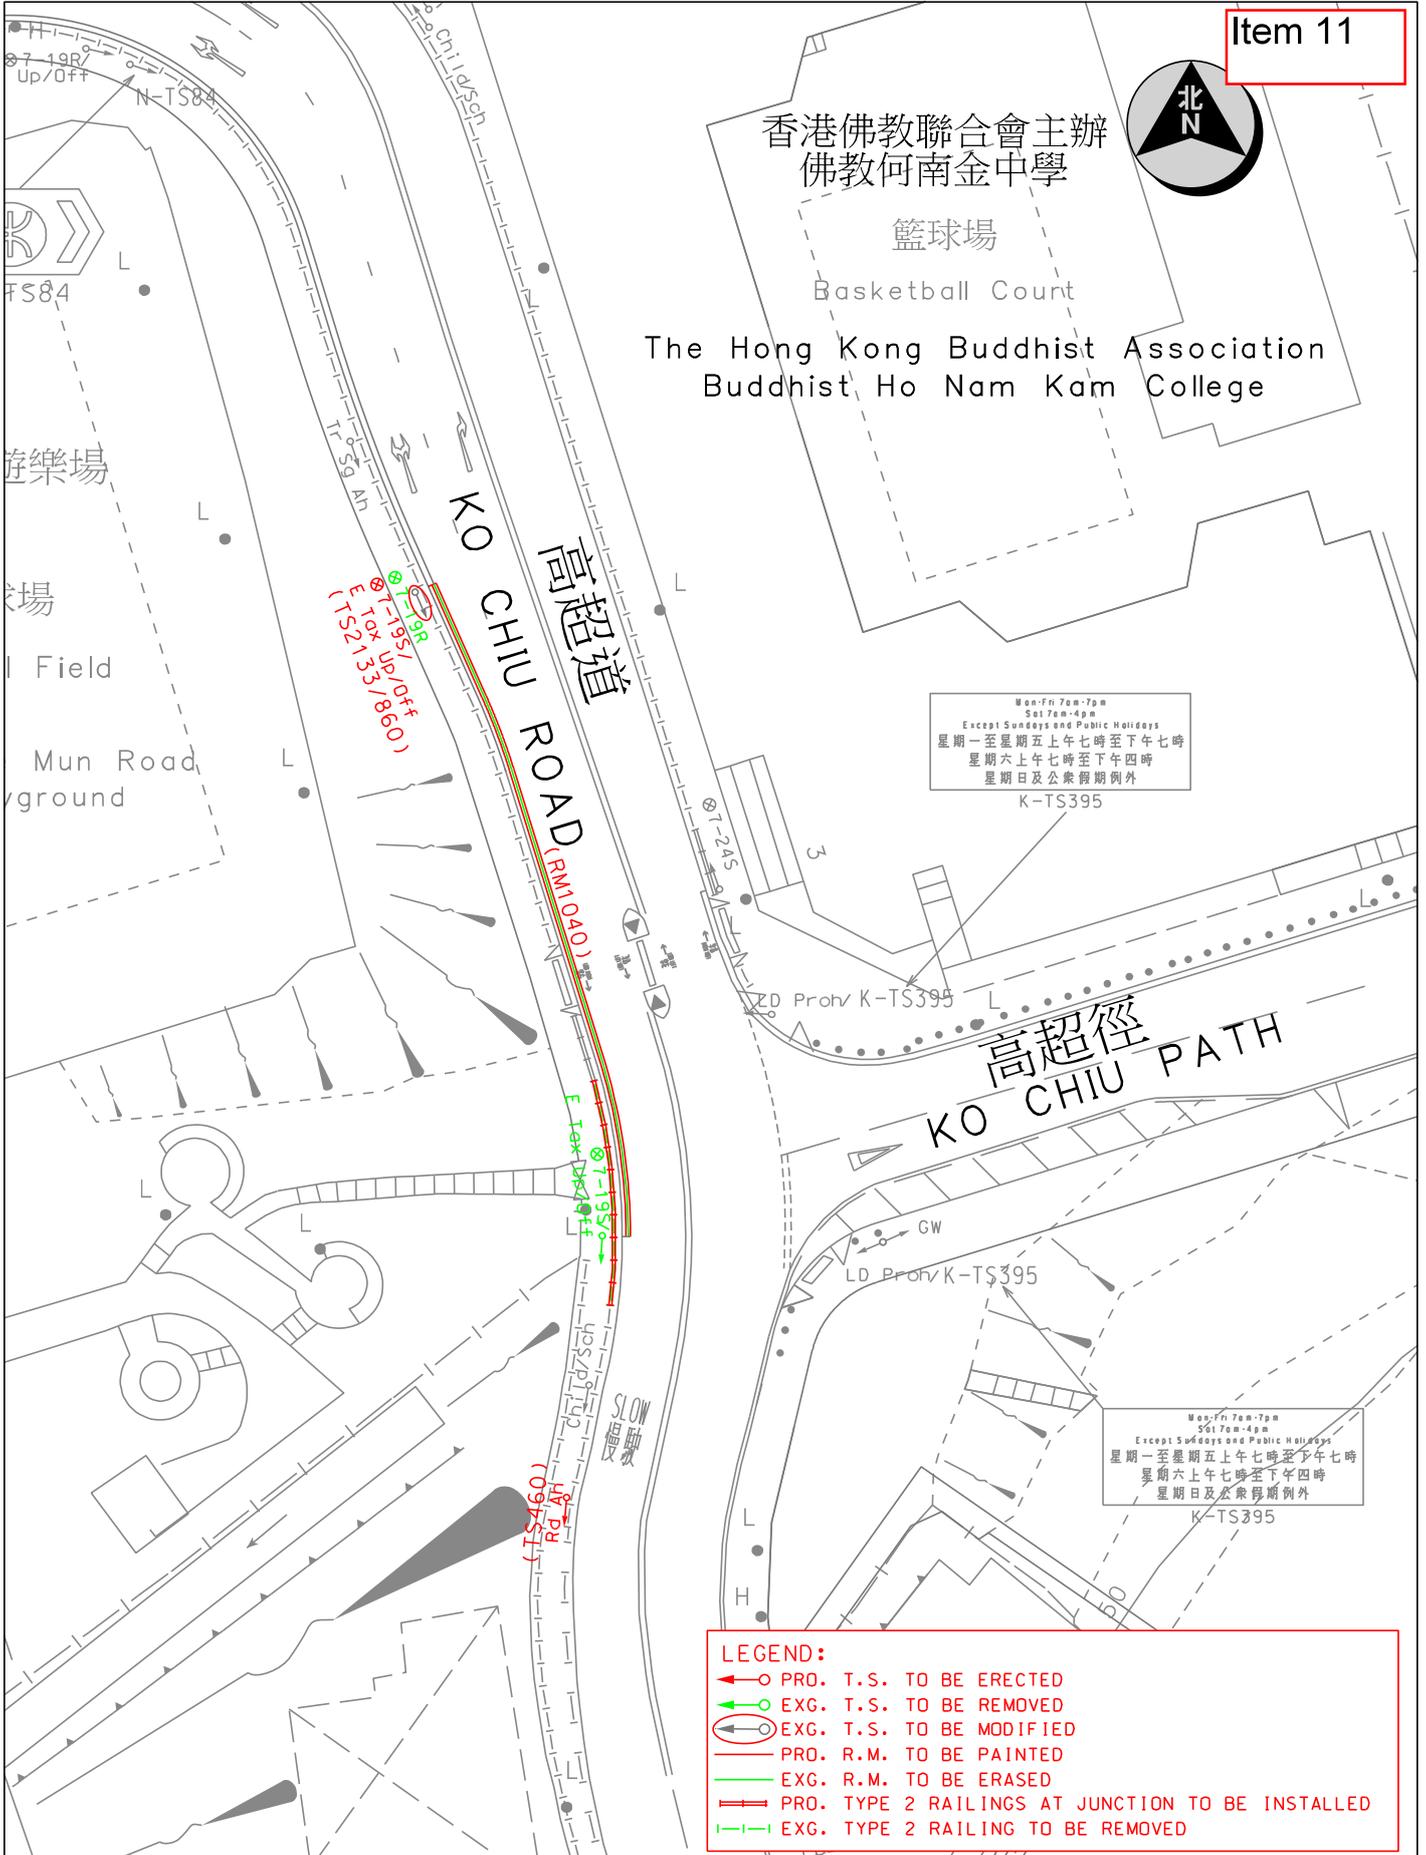

**LEGEND:**


- PRO. T.S. TO BE ERECTED
- EXG. T.S. TO BE REMOVED
- EXG. T.S. TO BE MODIFIED
- PRO. R.M. TO BE PAINTED
- EXG. R.M. TO BE ERASED
- PRO. TYPE 2 RAILINGS AT JUNCTION TO BE INSTALLED
- EXG. TYPE 2 RAILING TO BE REMOVED

**The drawing shows the approximate location of traffic aids for indication purpose only. The information shown on this drawing should be interpreted by professional engineers. Reproduction by permission only.**

Survey Sheet No. K11S04A	Scale 1 : 500 (A4)
Drawing No. K250417.01A	Date 13-05-2025


LEGEND:

- PRO. R.M. TO BE PAINTED
- EXG. R.M. TO BE ERASED
- - - EXG. TYPE II RAILINGS TO BE REMOVED
- EXG. T.S. TO BE REMOVED

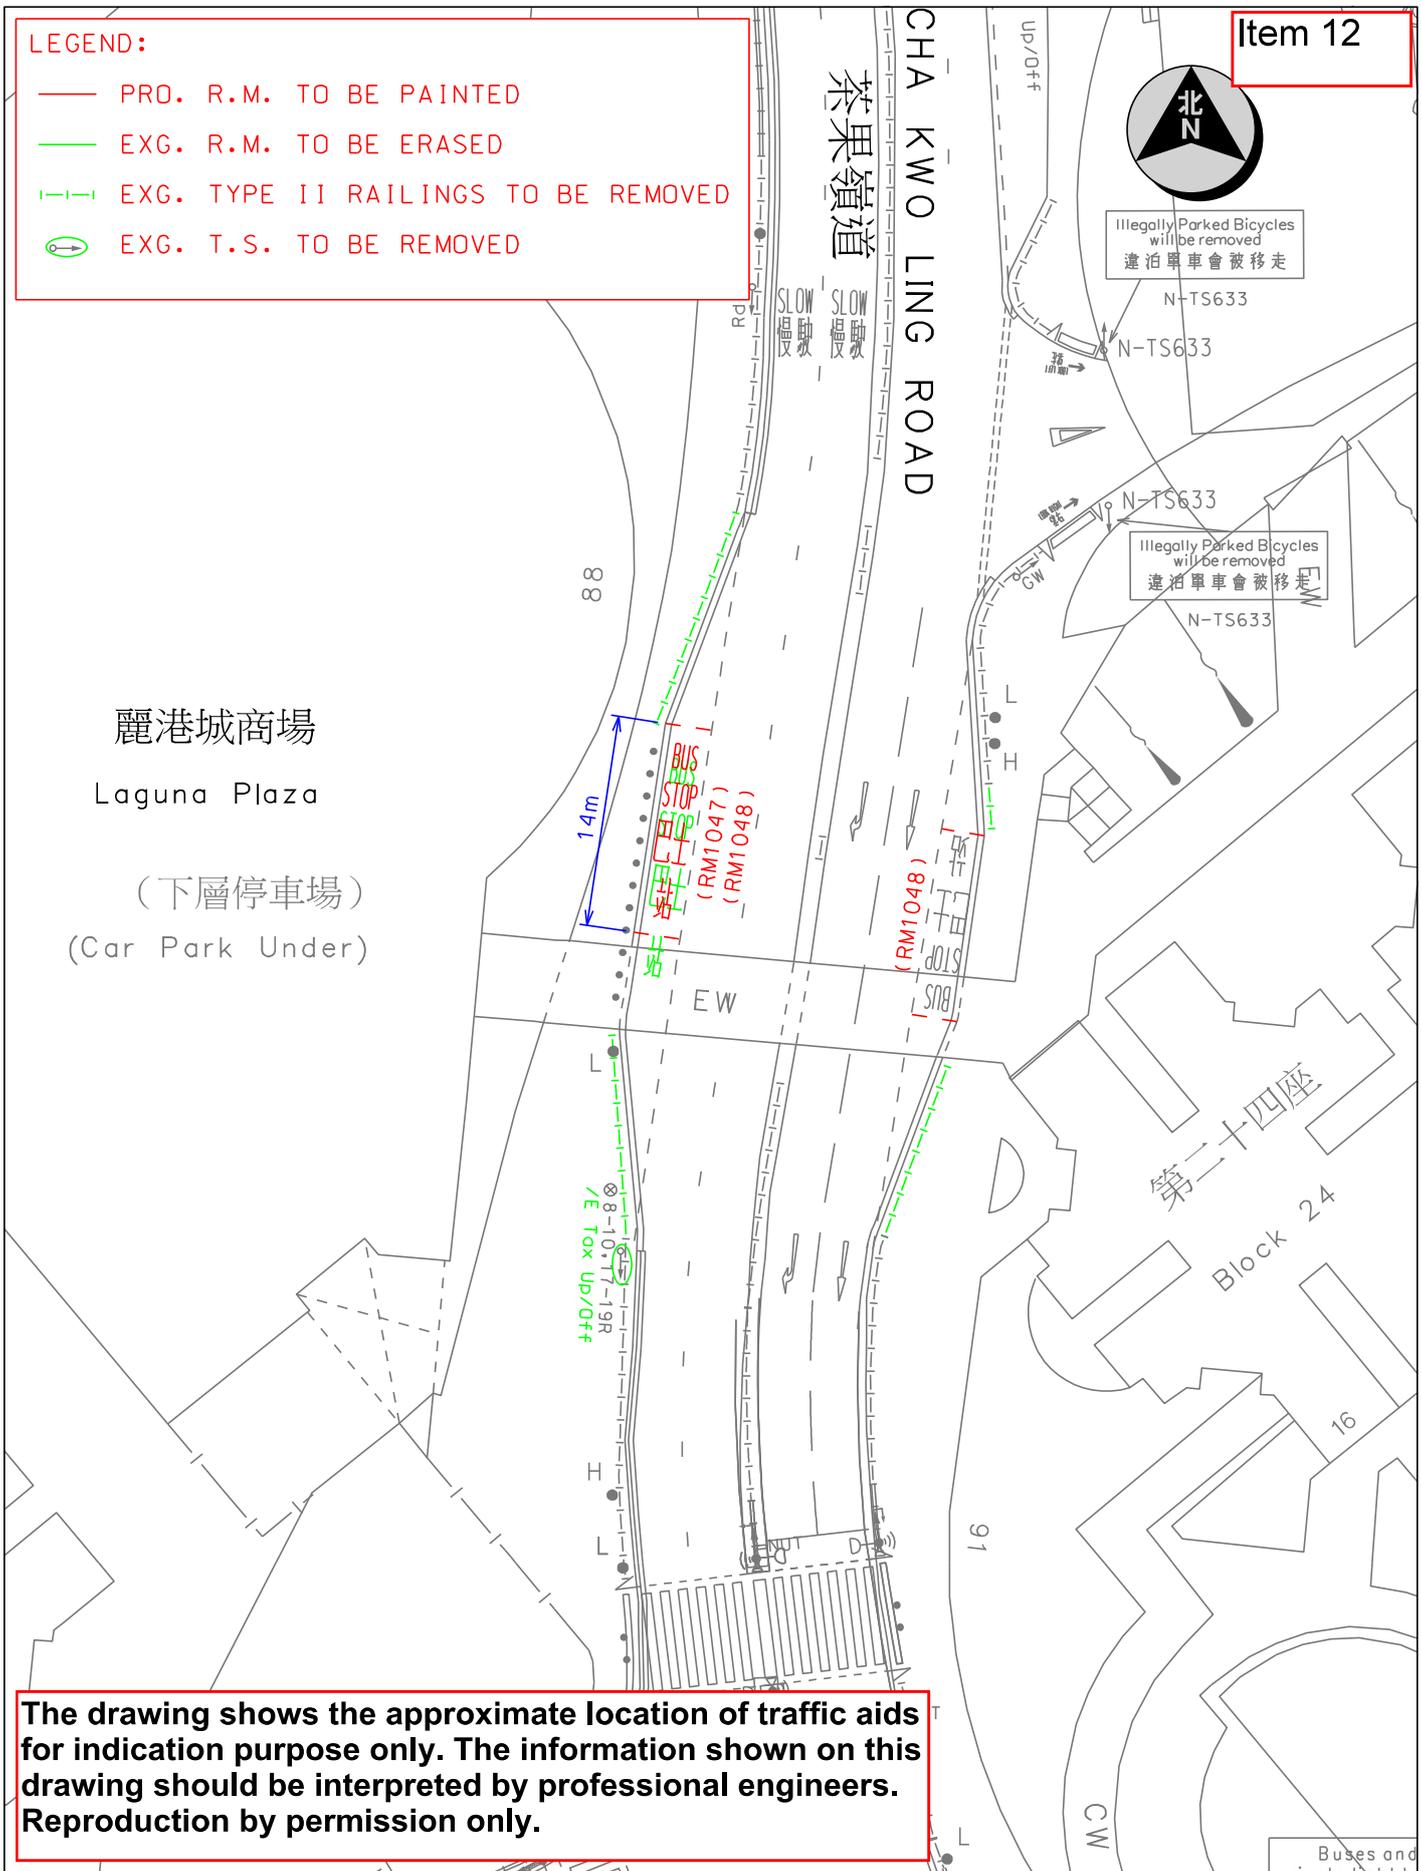

The drawing shows the approximate location of traffic aids for indication purpose only. The information shown on this drawing should be interpreted by professional engineers. Reproduction by permission only.

Location : Cha Kwo Ling Road near Laguna Plaza		Survey Sheet No. K11Q23B,23D	Scale 1 : 500 (A4)
 運輸署 Transport Department	TRAFFIC ENGINEERING (KLN.) DIV.	WRF NO. WR/HY/TE/KL/25/00664	Date 31-3-2025
		Drawing No. K250255.01A	

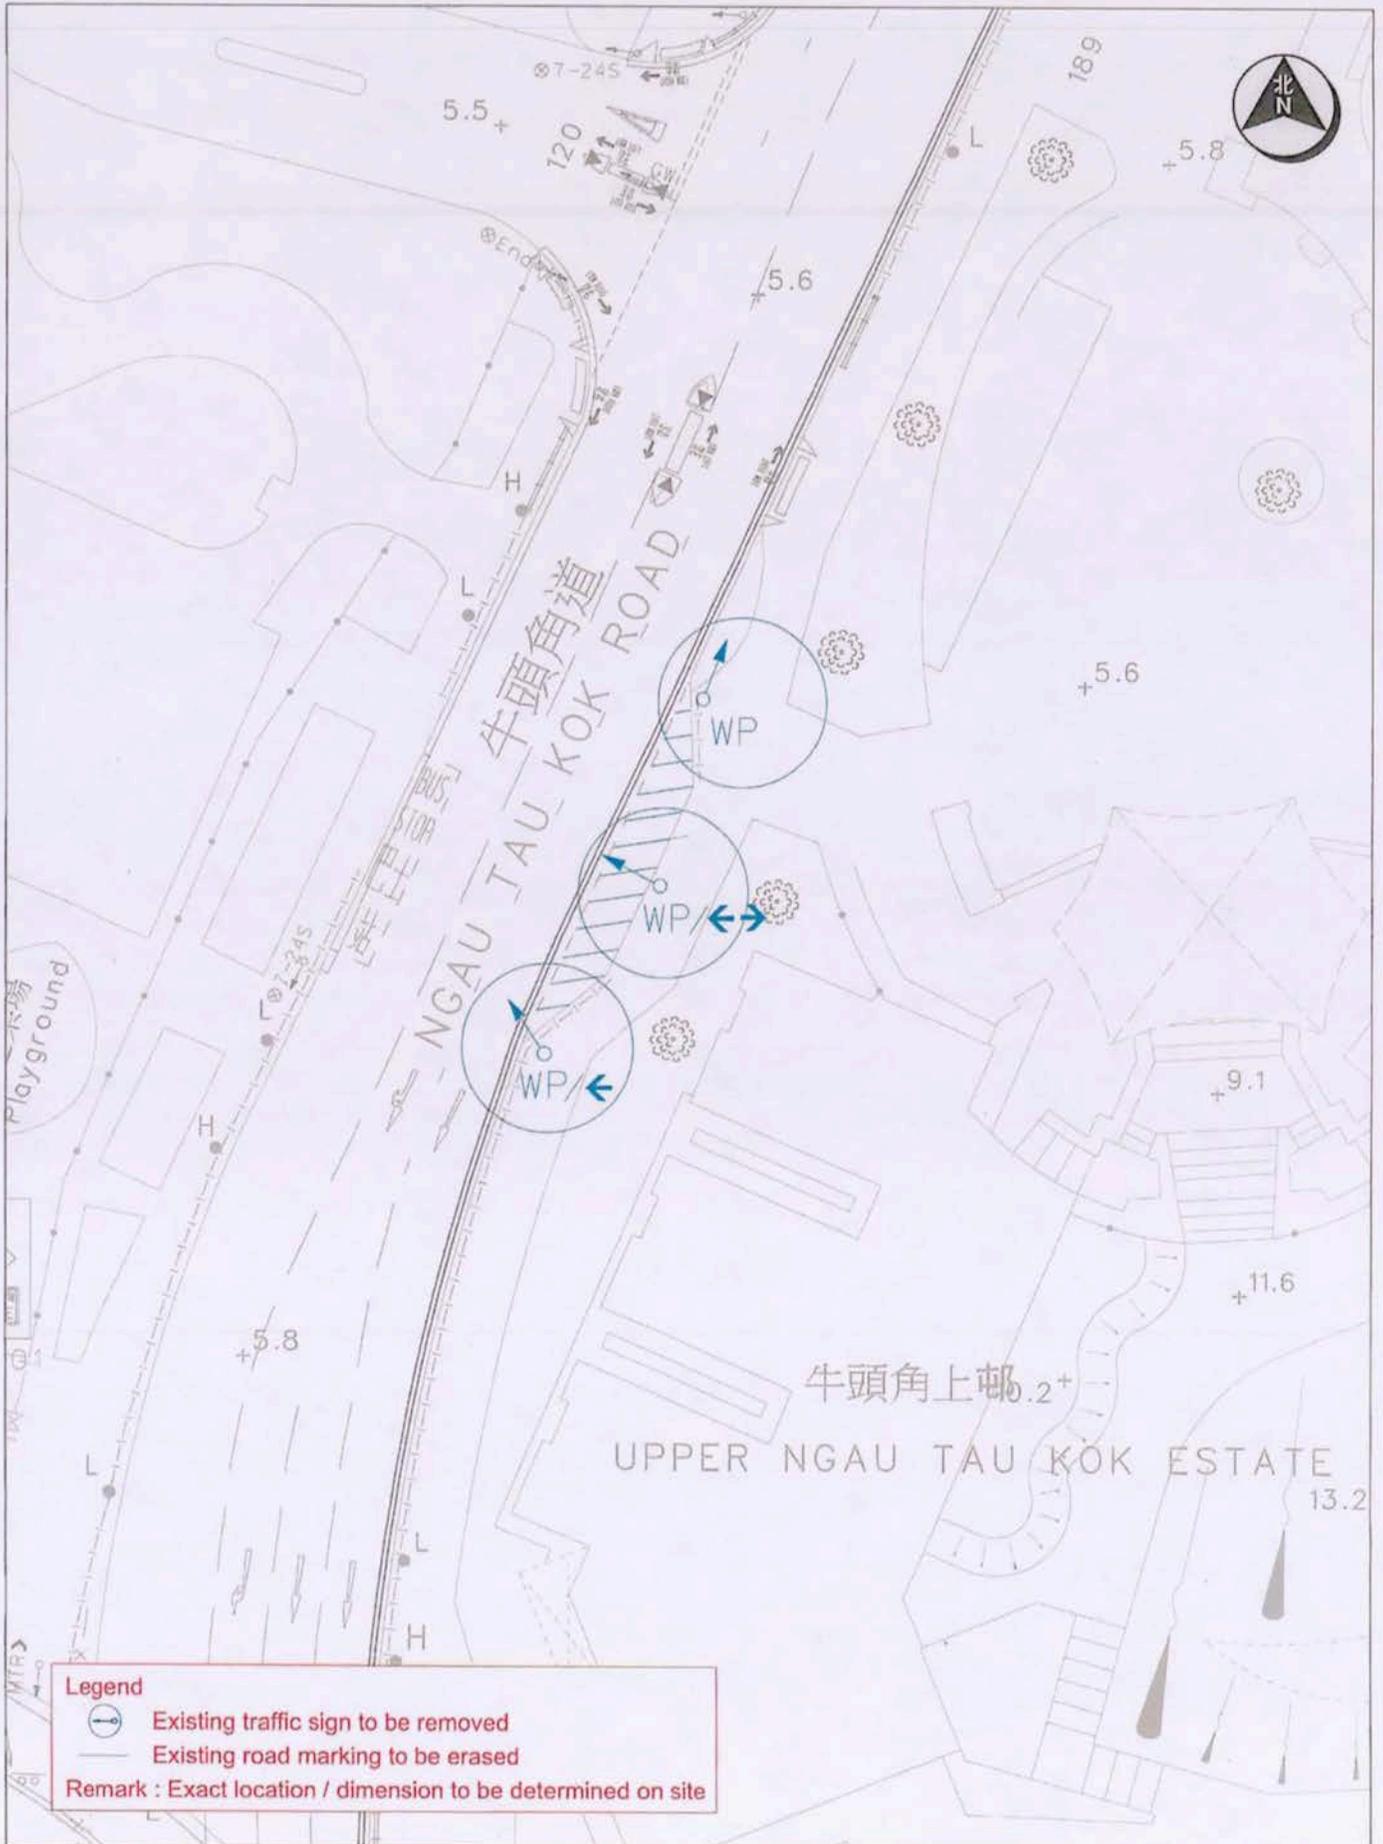

**Legend**  
 Existing traffic sign to be removed  
 Existing road marking to be erased  
 Remark : Exact location / dimension to be determined on site

Location : Ngau Tau Kok Road near Upper Ngau Tau Kok Estate		Survey Sheet No. K11Q17B	Scale: 1:300 (A3)
 運輸署 Transport Department	TRAFFIC ENGINEERING (KLN.) DIV.	WRF NO. WR/HY/TE/KL/24/01981	Drawing No. K240422.01
			Date: 19 Apr 2024

高雷中學



秀茂坪警署

Sau Mau Ping  
Police Station

+69.7

高雷中學  
變電站

69.5+

部隊宿舍  
Disciplined  
ers

平台  
Podium  
+78.9

和康徑  
WO HONG PATH



Legend



Existing traffic sign to be removed



Existing road marking to be erased

Remark : Exact location / dimension to be determined on site

Location : Wo Hong Path near Sau Mau Ping Police Station

Survey Sheet No.

K11Q18AB

Scale:

1:300 (A3)



運輸署  
Transport Department

TRAFFIC ENGINEERING  
(KLN.) DIV.

WRF NO.


WR/HY/TE/KL/24/01981

Drawing No.

K240423.01


Date:

19 Apr 2024

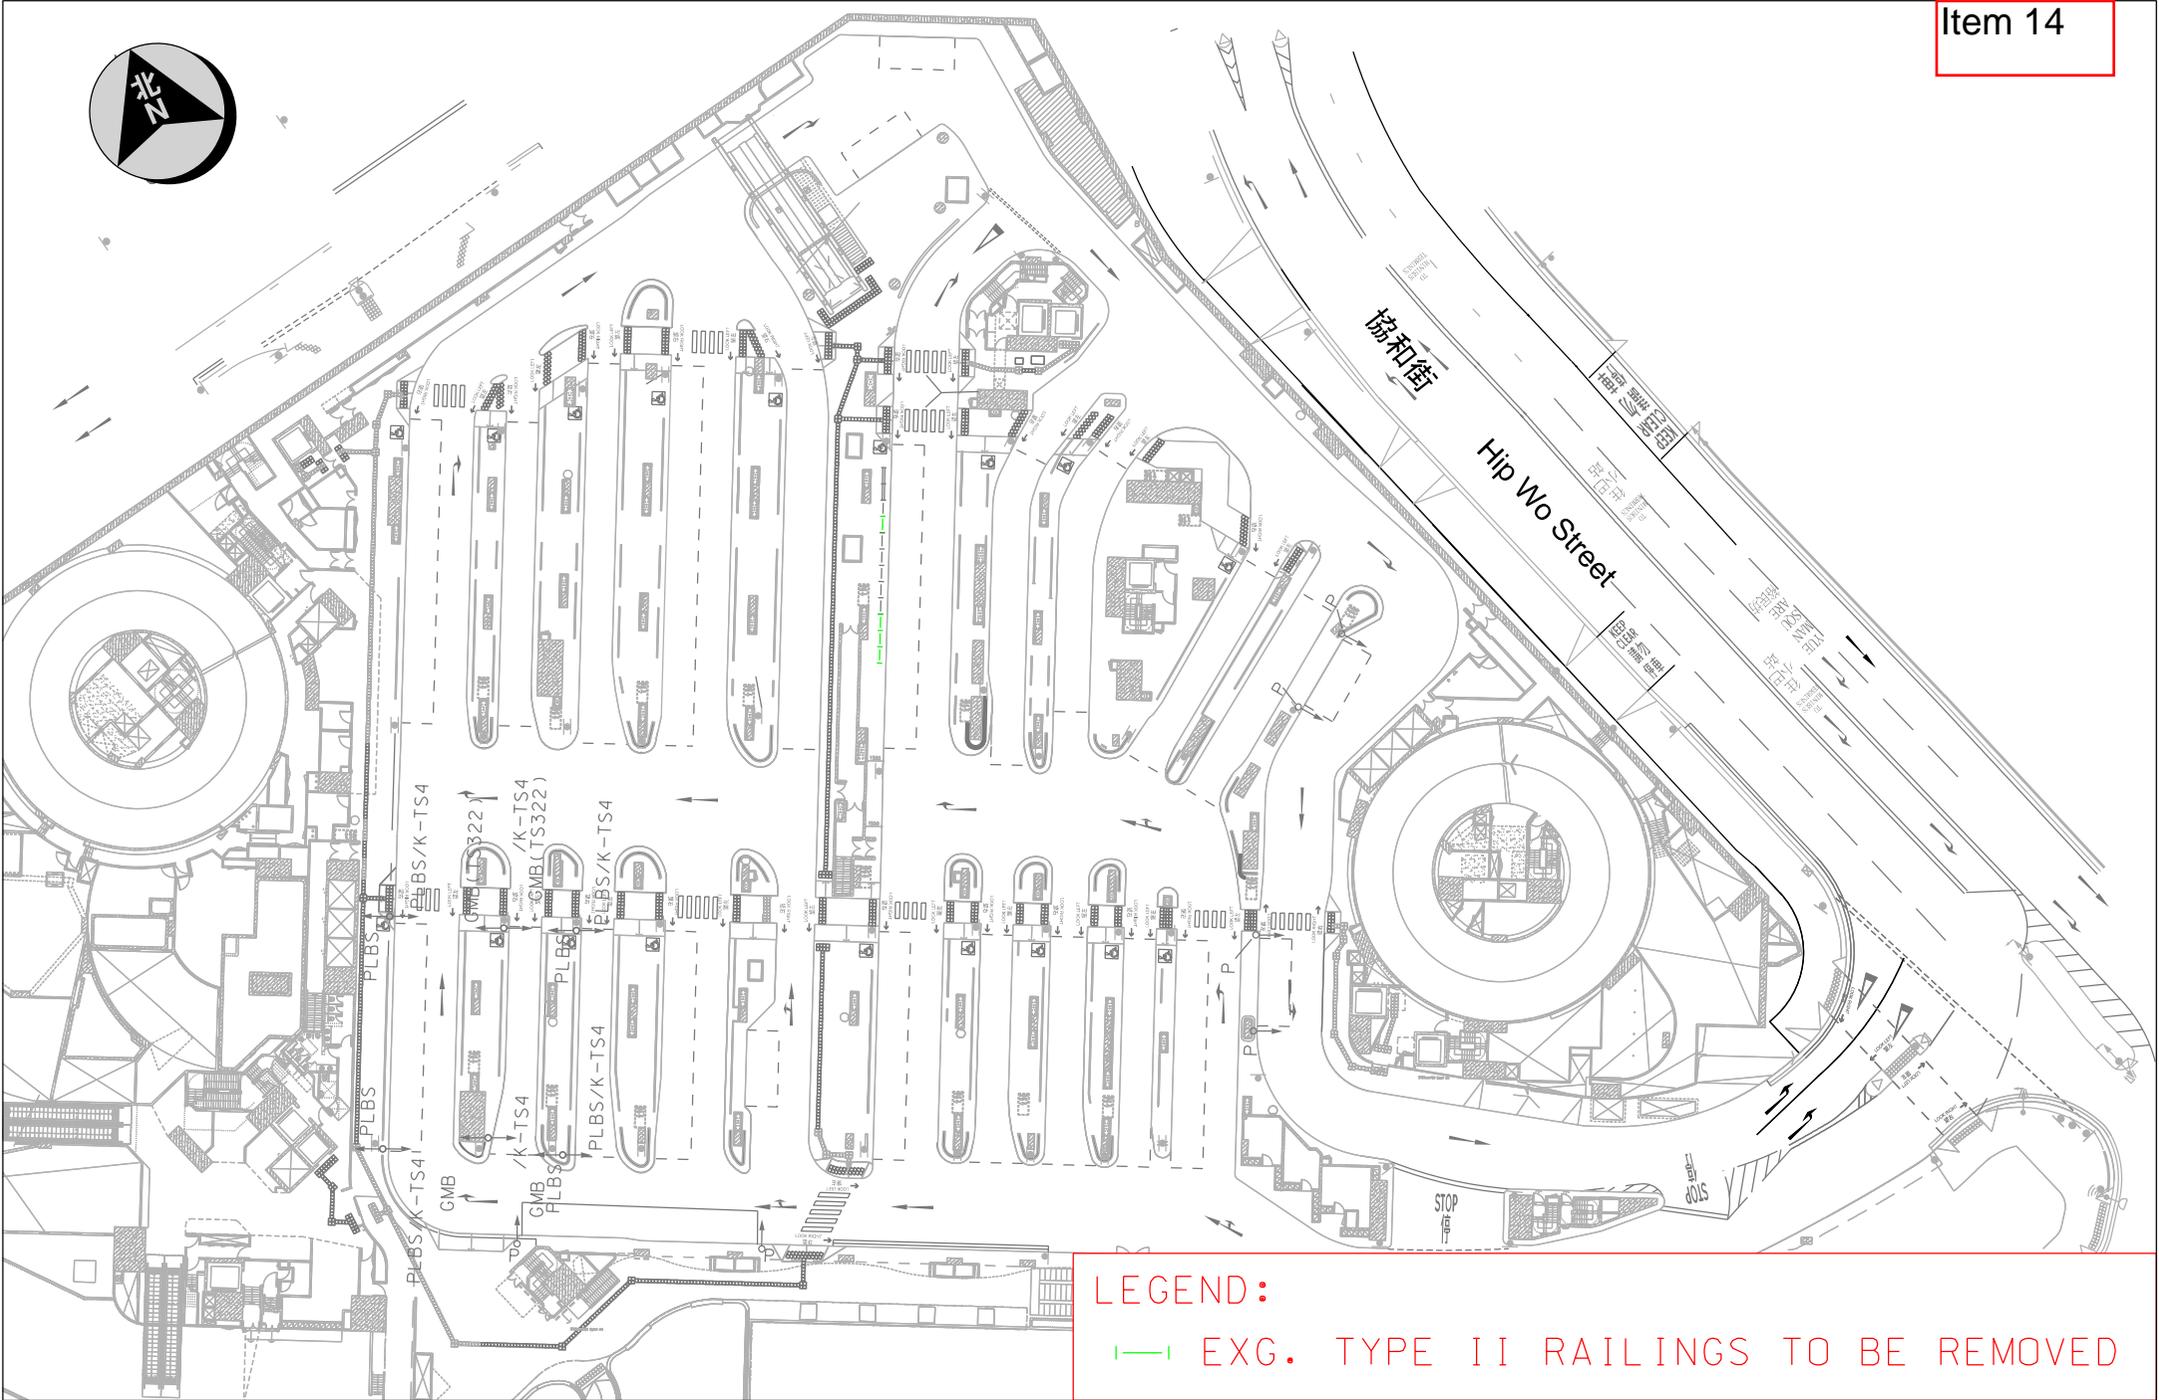


LEGEND:

— EXG. TYPE II RAILINGS TO BE REMOVED

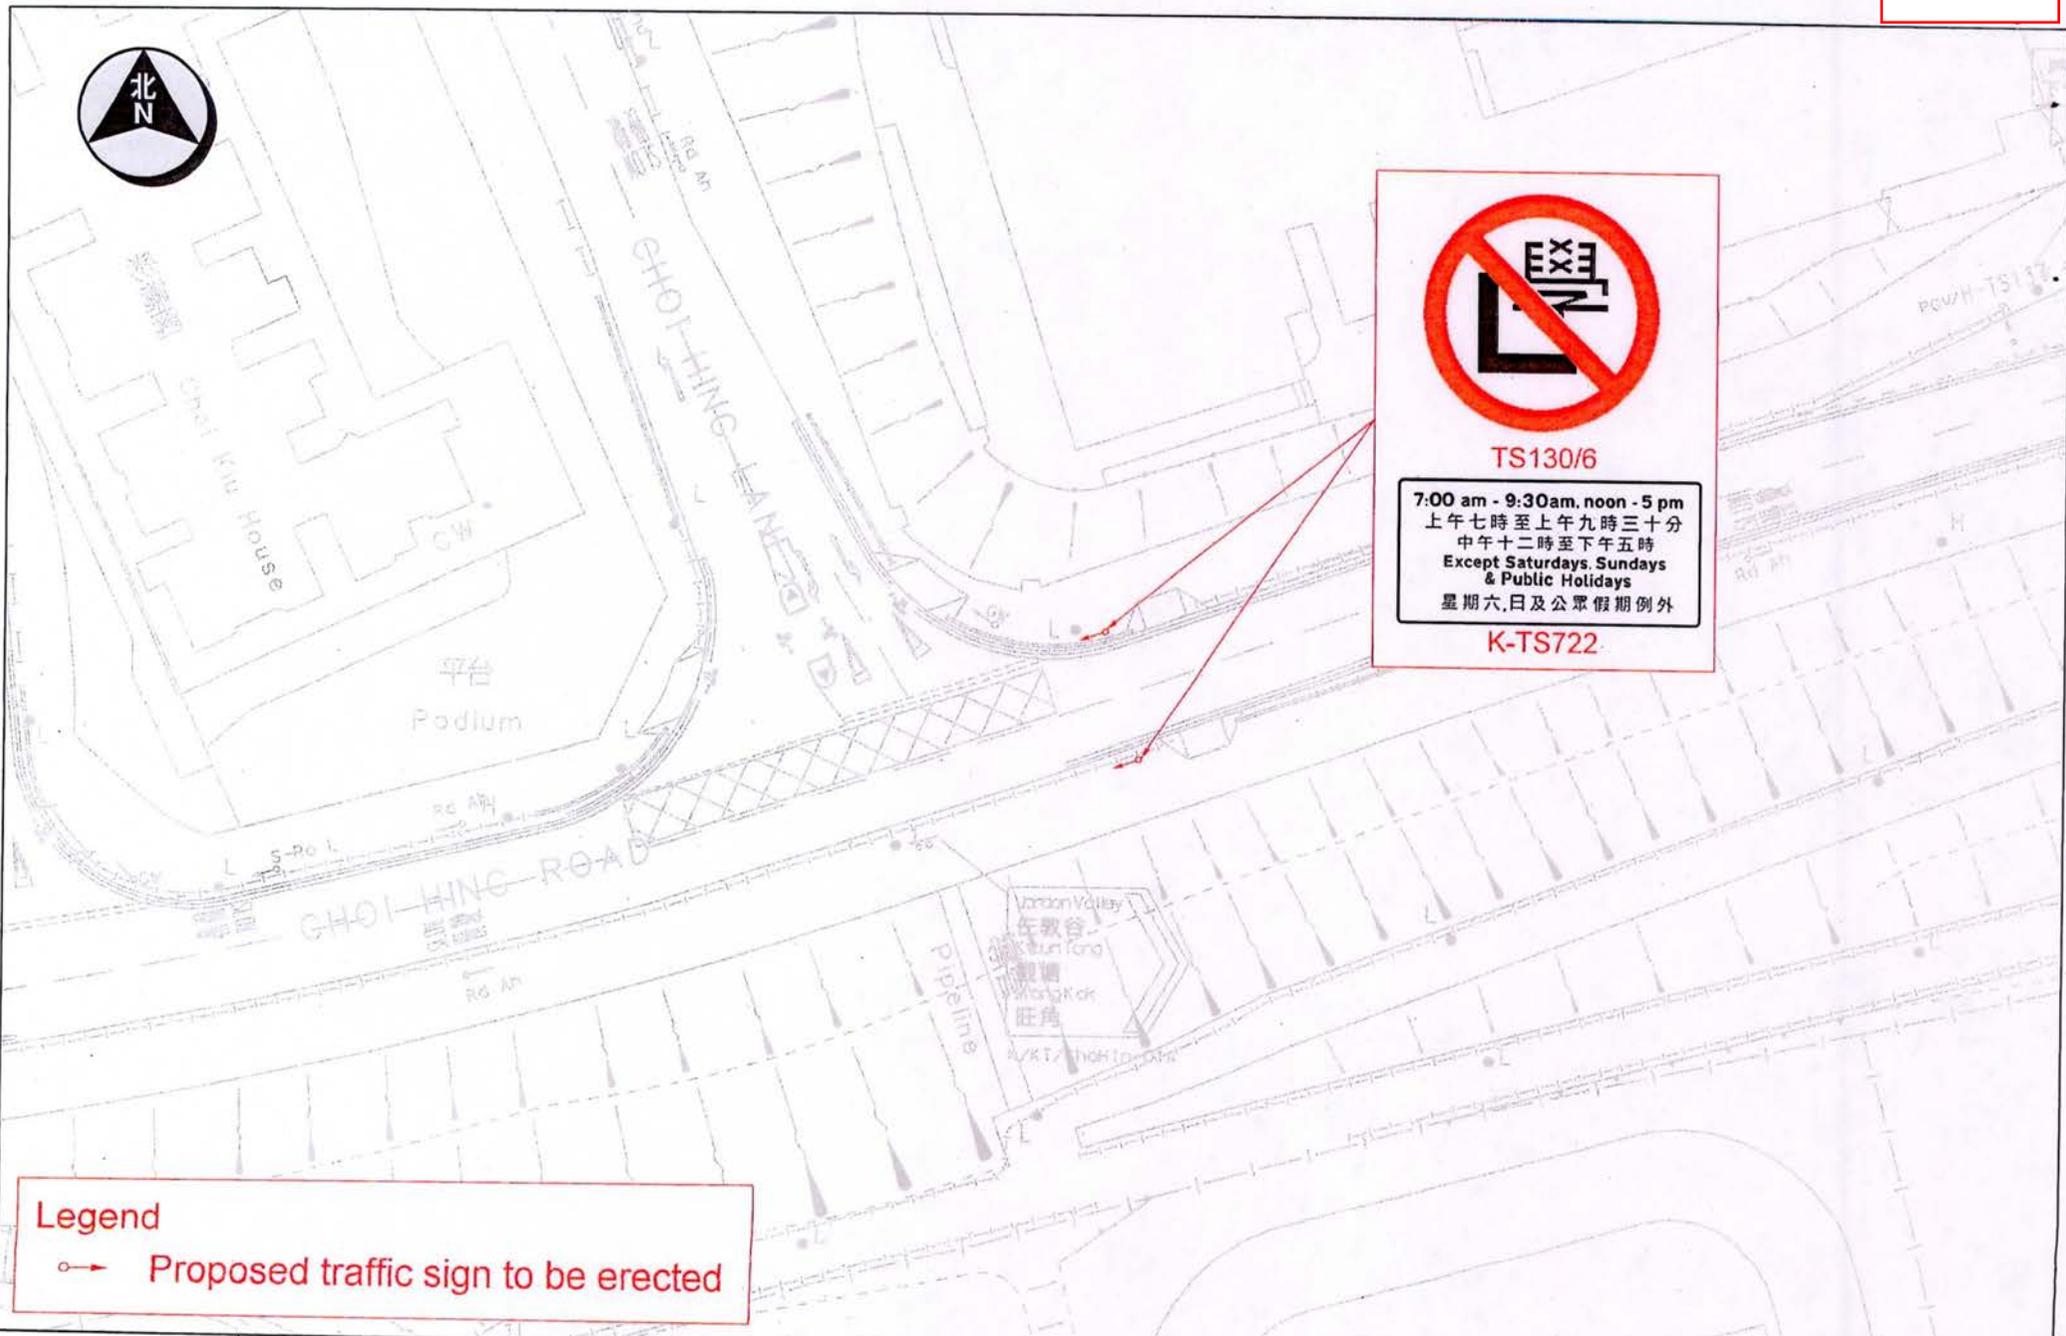


**Legend**  
 → Proposed traffic sign to be erected

 <p>運輸署 Transport Department</p>	<p>TRAFFIC ENGINEERING (KLN.) DIV.</p>	<p>Location: Choi Hing Road near Choi Hing Lane                  Survey Sheet No. K11Q12B</p>	<p>Scale: 1:500 (A4)</p>	<p>Drawing No. K250176.01A</p>	<p>WRF NO. WR/HY/TE/KL/25/00700                  WR/CS/TE/KL/25/00183                  Date: 17 Mar 2025</p>
--	--	---	--------------------------	--------------------------------	--

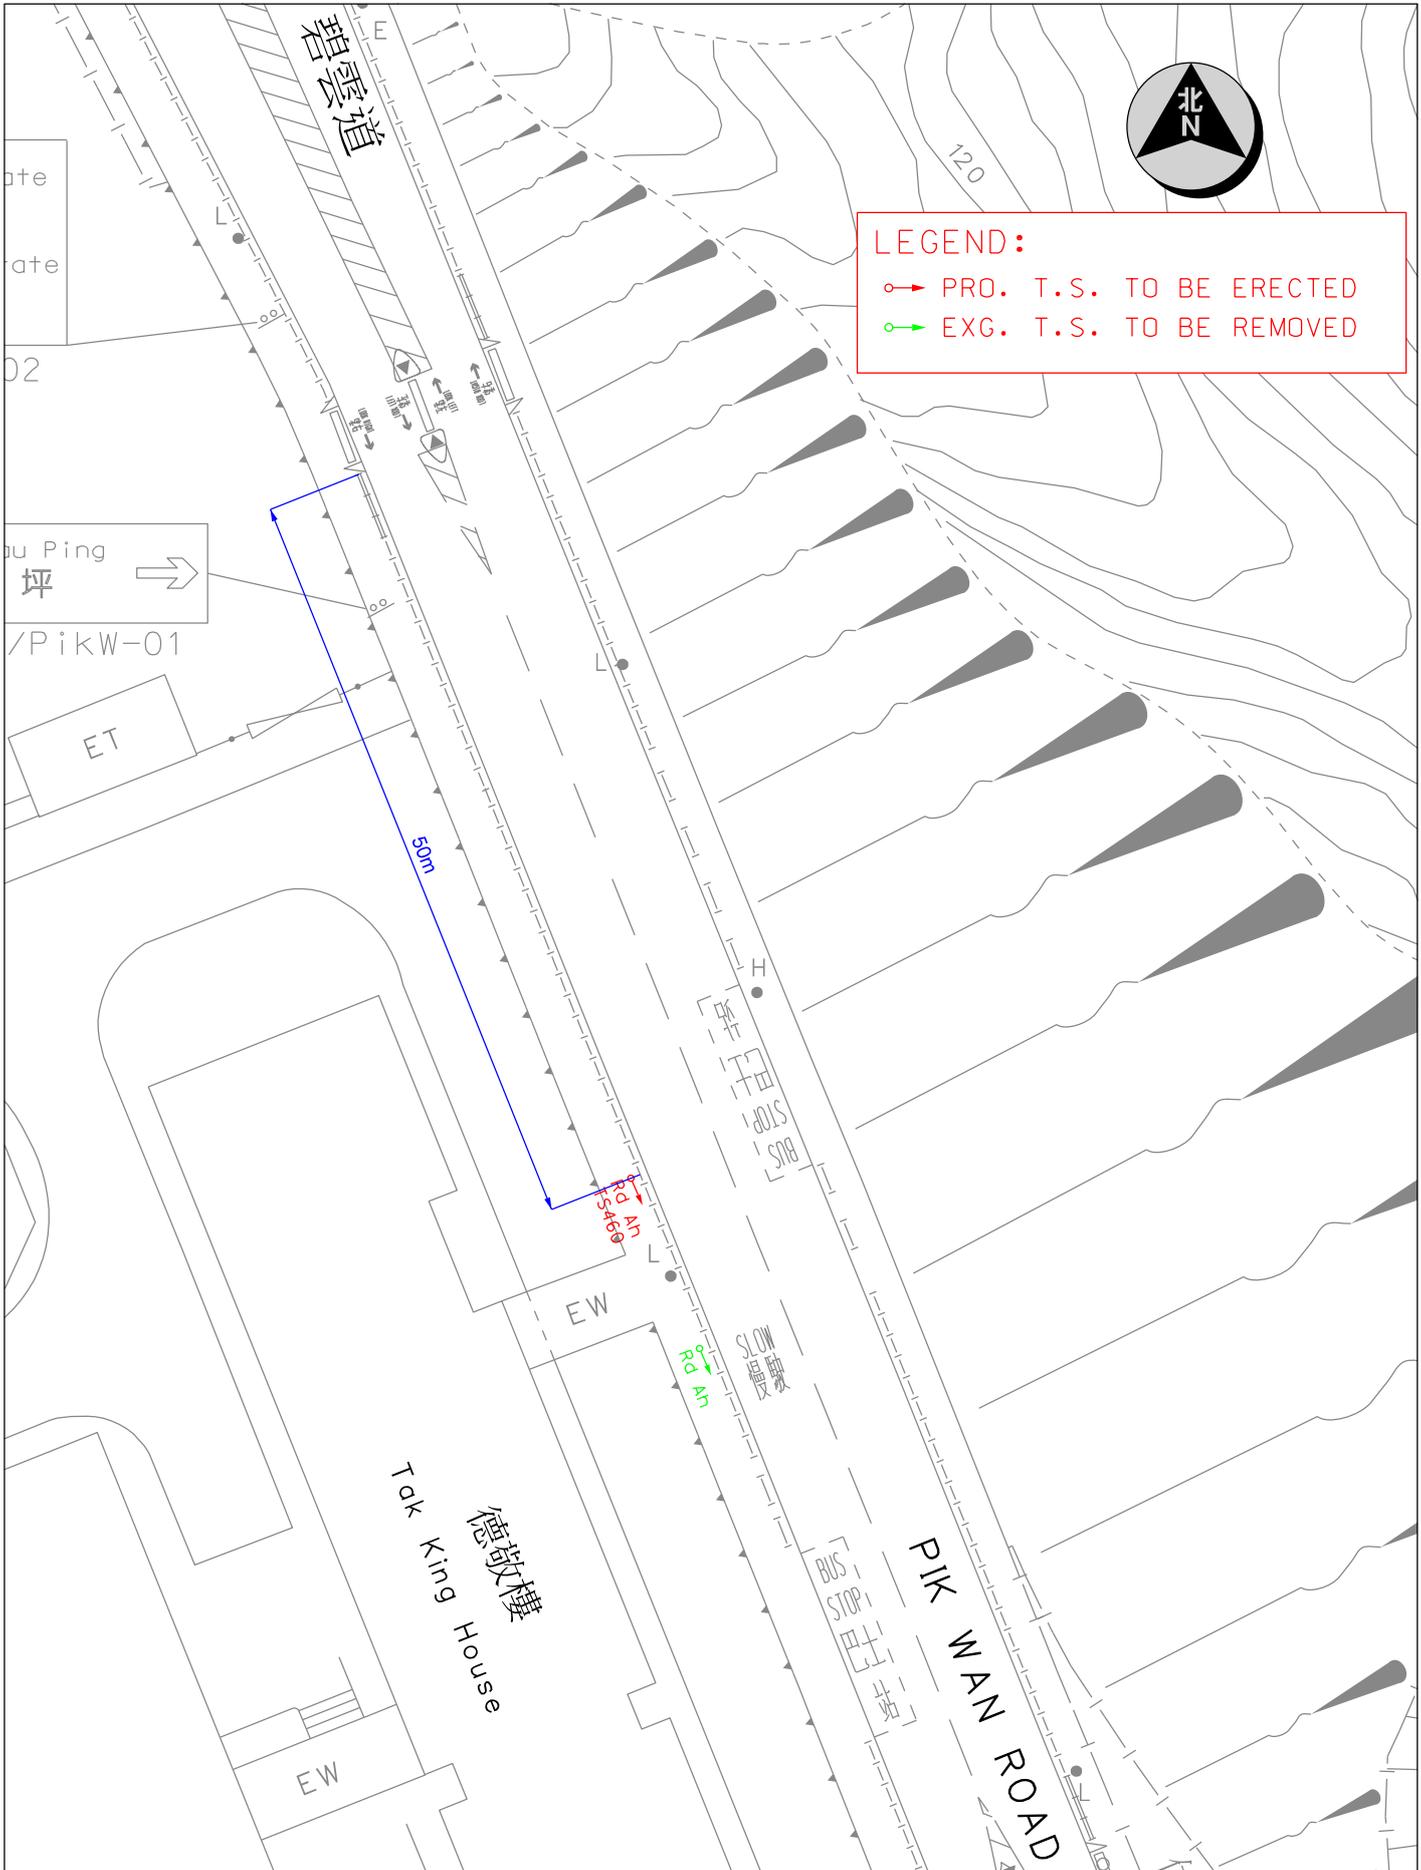

Location : Pik Wan Road near Tak King House		Survey Sheet No. K11Q24A	Scale 1 : 500 (A4)
	TRAFFIC ENGINEERING (KLN.) DIV.	WRF NO. WR/HY/TE/KL/25/00489	Date 04-03-2025
		Drawing No. K250202.01	

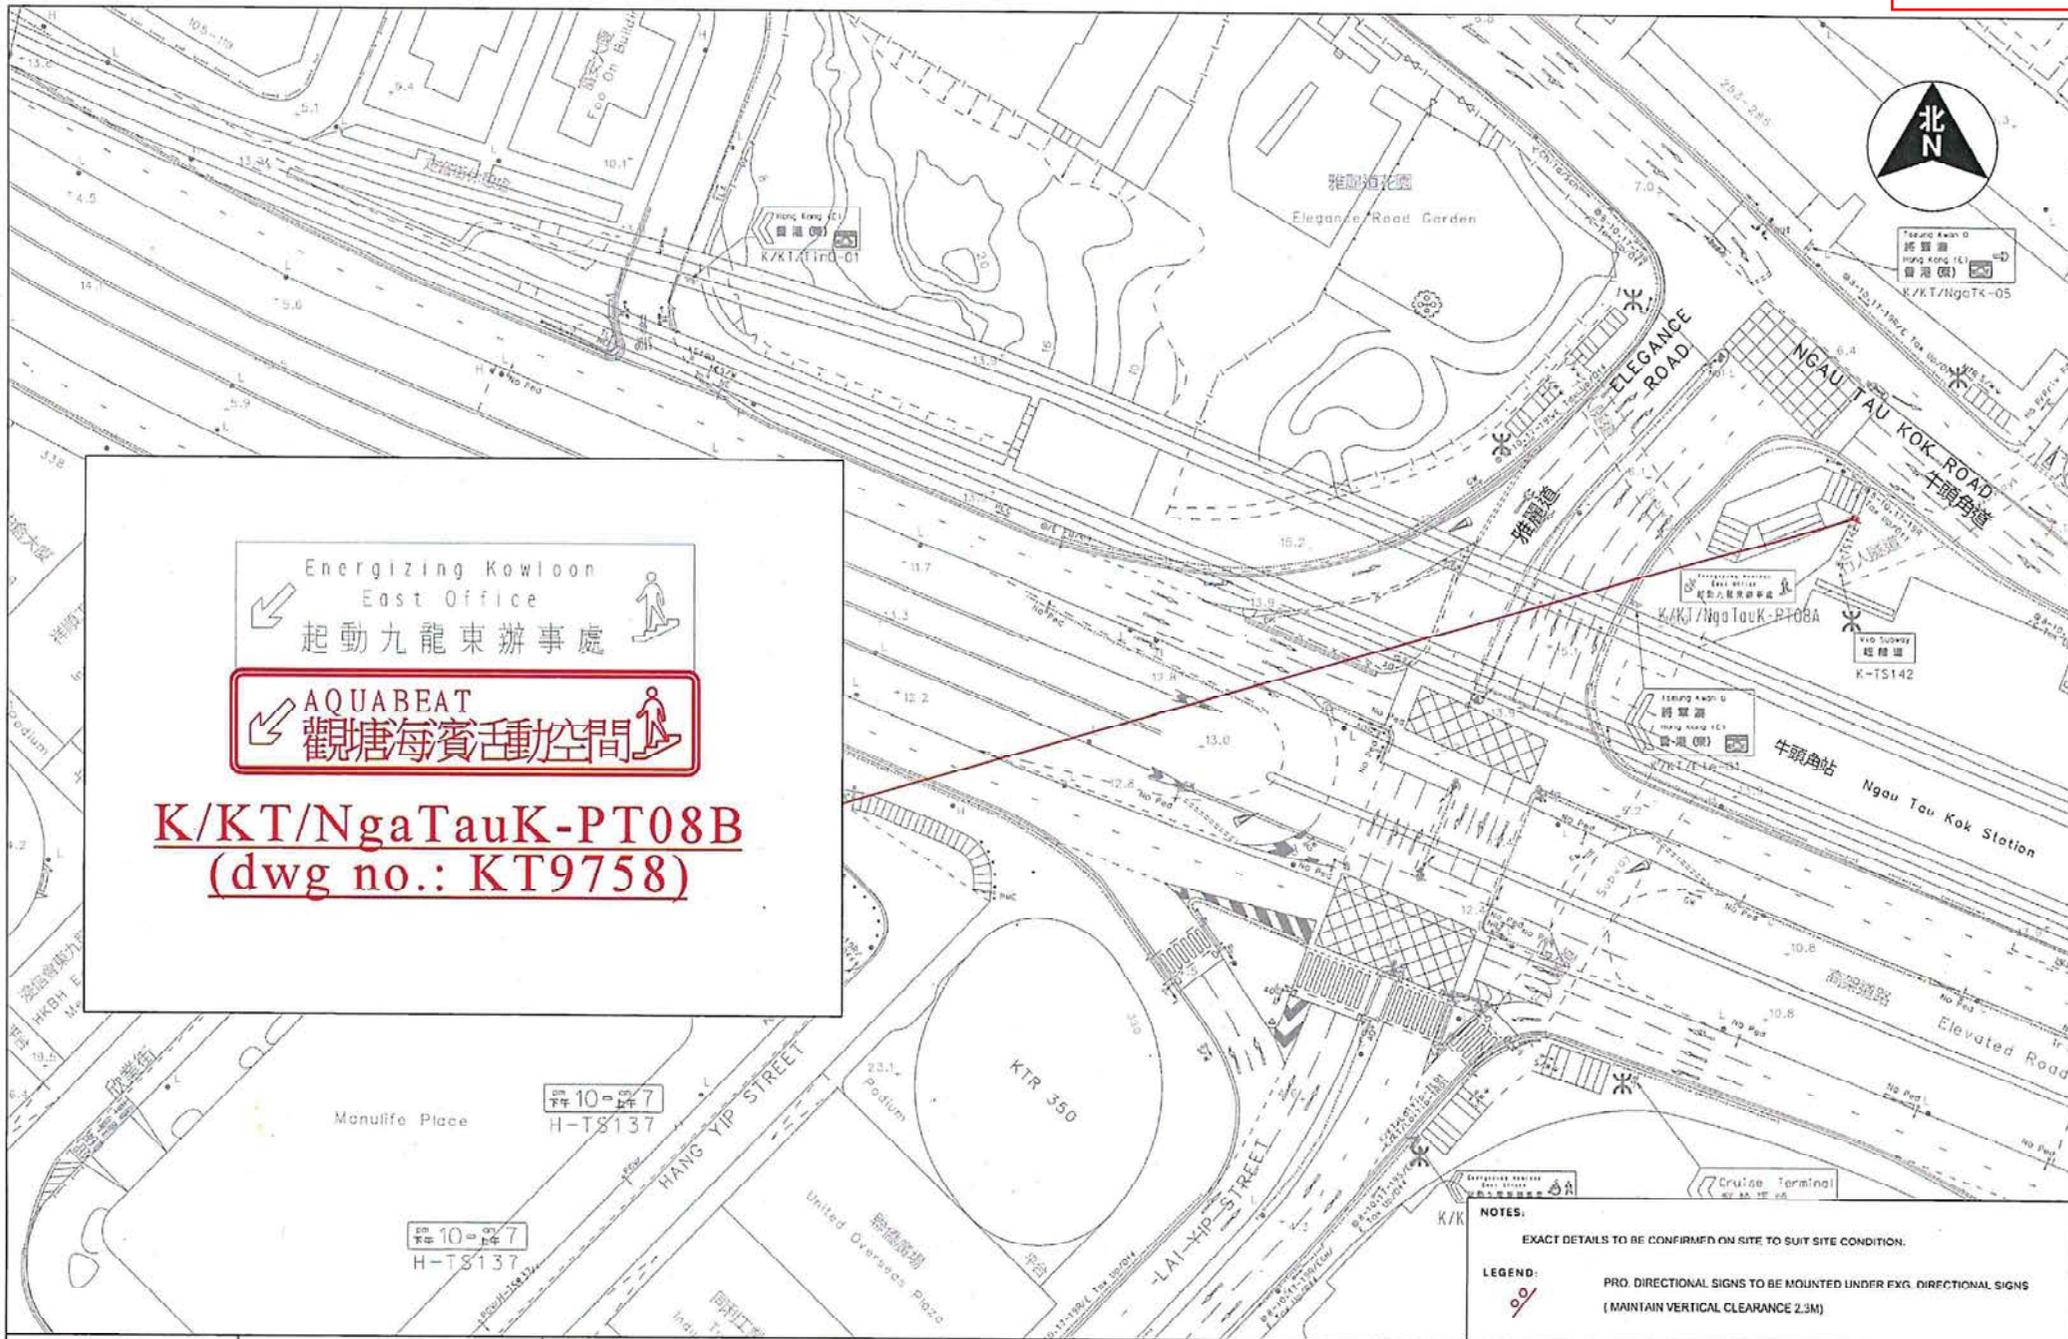

Energizing Kowloon East Office  
起動九龍東辦事處

**AQUABEAT**  
觀塘海濱活動空間

**K/KT/NgaTauK-PT08B**  
**(dwg no.: KT9758)**

NOTES:  
EXACT DETAILS TO BE CONFIRMED ON SITE TO SUIT SITE CONDITION.

LEGEND:  
PRO. DIRECTIONAL SIGNS TO BE MOUNTED UNDER EXG. DIRECTIONAL SIGNS (MAINTAIN VERTICAL CLEARANCE 2.3M)




TRAFFIC ENGINEERING (KLN.) DIV.

LOCATION:NGAU TAU KOK ROAD/ELEGANCE ROAD.  
SURVEY SHEET NO.: K11Q18C K11Q17D

SCALE: 1 : 1000 (A4)

DRAWING NO.: K250523.02A

WRF NO.: WR/HY/TE/KL/25/01033  
DATE: 26-05-2025

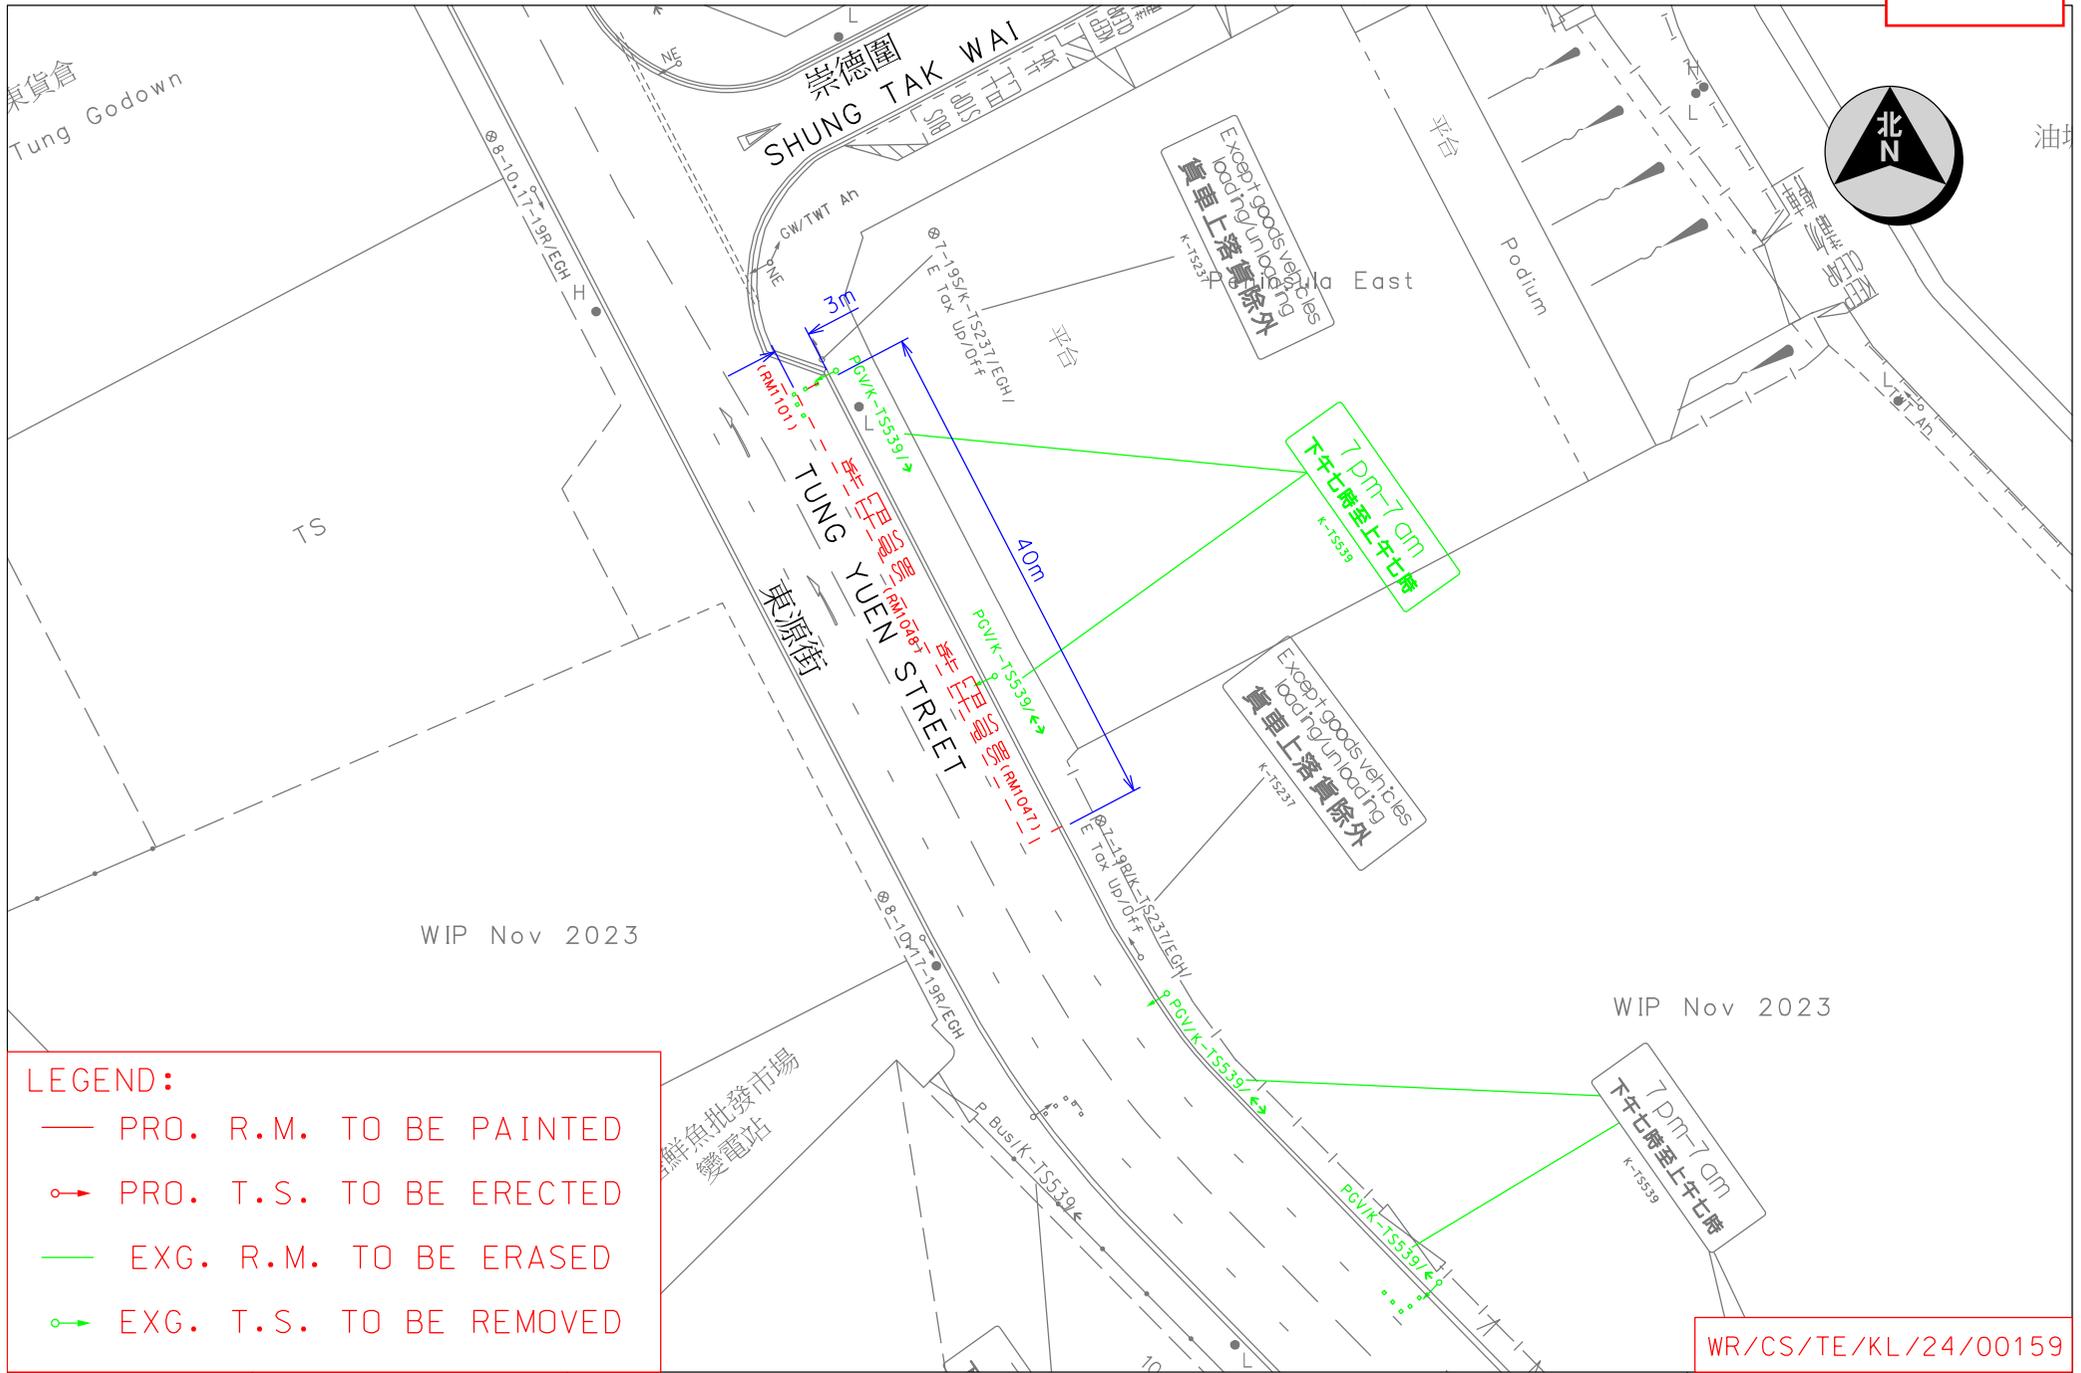

WIP Nov 2023


WIP Nov 2023

**LEGEND:**

- PRO. R.M. TO BE PAINTED
- ➔ PRO. T.S. TO BE ERECTED
- EXG. R.M. TO BE ERASED
- ➔ EXG. T.S. TO BE REMOVED


WR/CS/TE/KL/24/00159

 <p>運輸署 Transport Department</p>	<p>TRAFFIC ENGINEERING (KLN.) DIV.</p>	<p>Location : Tung Yuen Street near Shung Tak Wai</p>			<p>WRF NO. WR/HY/TE/KL/24/00998</p>
		<p>Survey Sheet No. : K11S04C</p>	<p>Scale: 1:600 (A4)</p>	<p>Drawing No. : K240164.01A</p>	

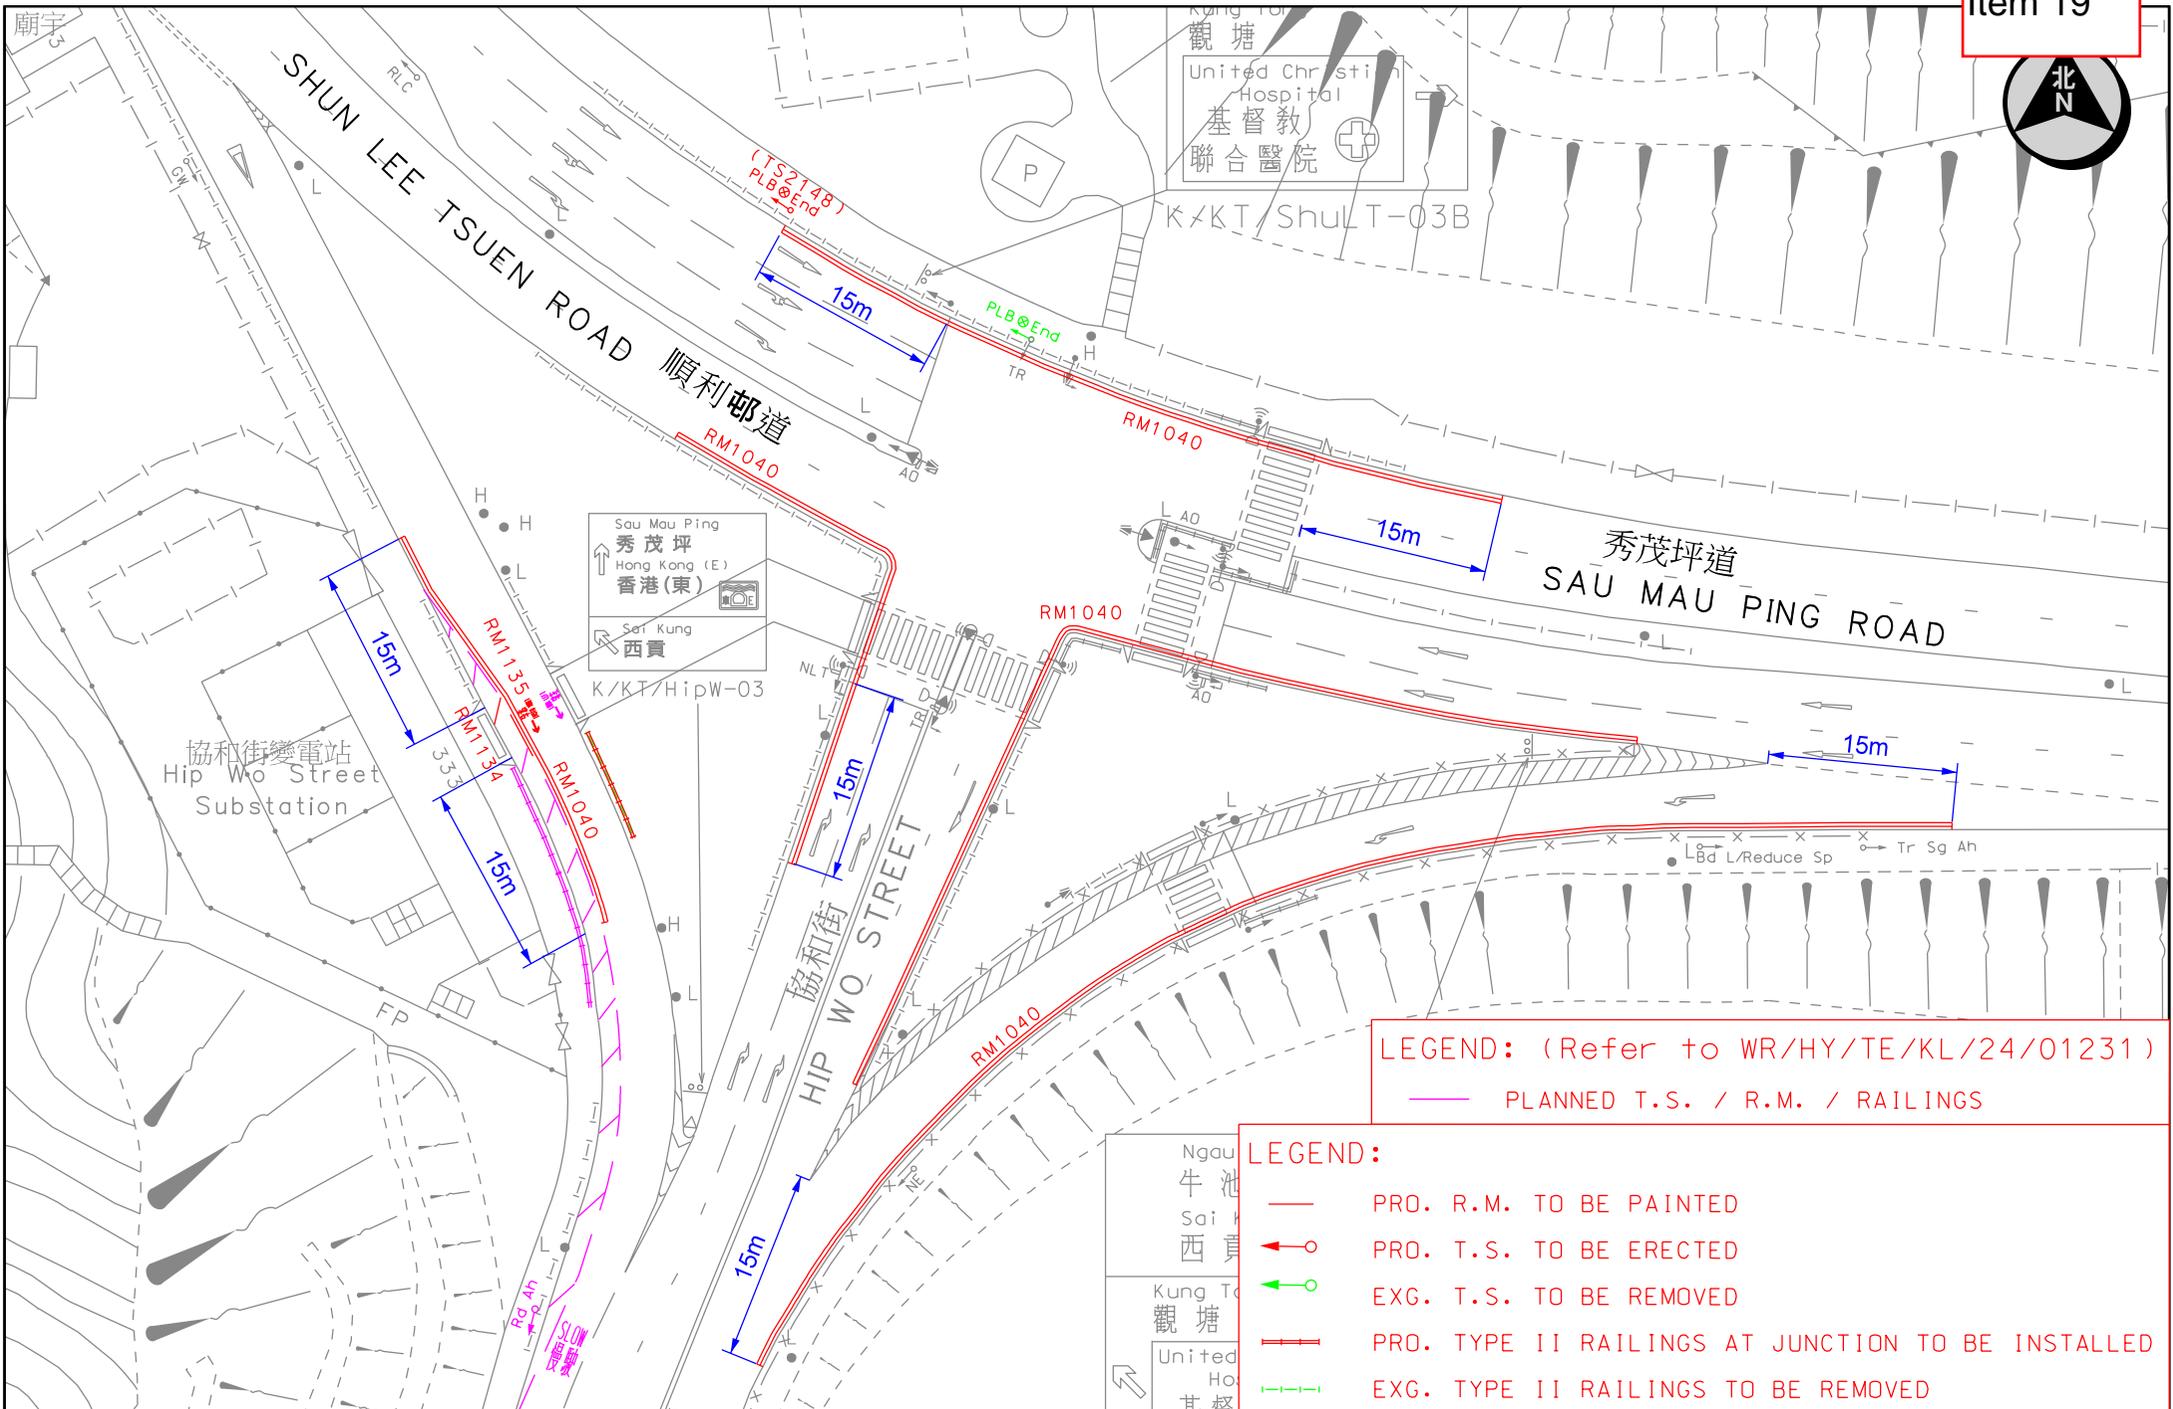

LEGEND: (Refer to WR/HY/TE/KL/24/01231)  
 — PLANNED T.S. / R.M. / RAILINGS

LEGEND:  
 — PRO. R.M. TO BE PAINTED  
 ◀ PRO. T.S. TO BE ERRECTED  
 ◀ PRO. T.S. TO BE ERRECTED  
 ◀ EXG. T.S. TO BE REMOVED  
 — PRO. TYPE II RAILINGS AT JUNCTION TO BE INSTALLED  
 — EXG. TYPE II RAILINGS TO BE REMOVED

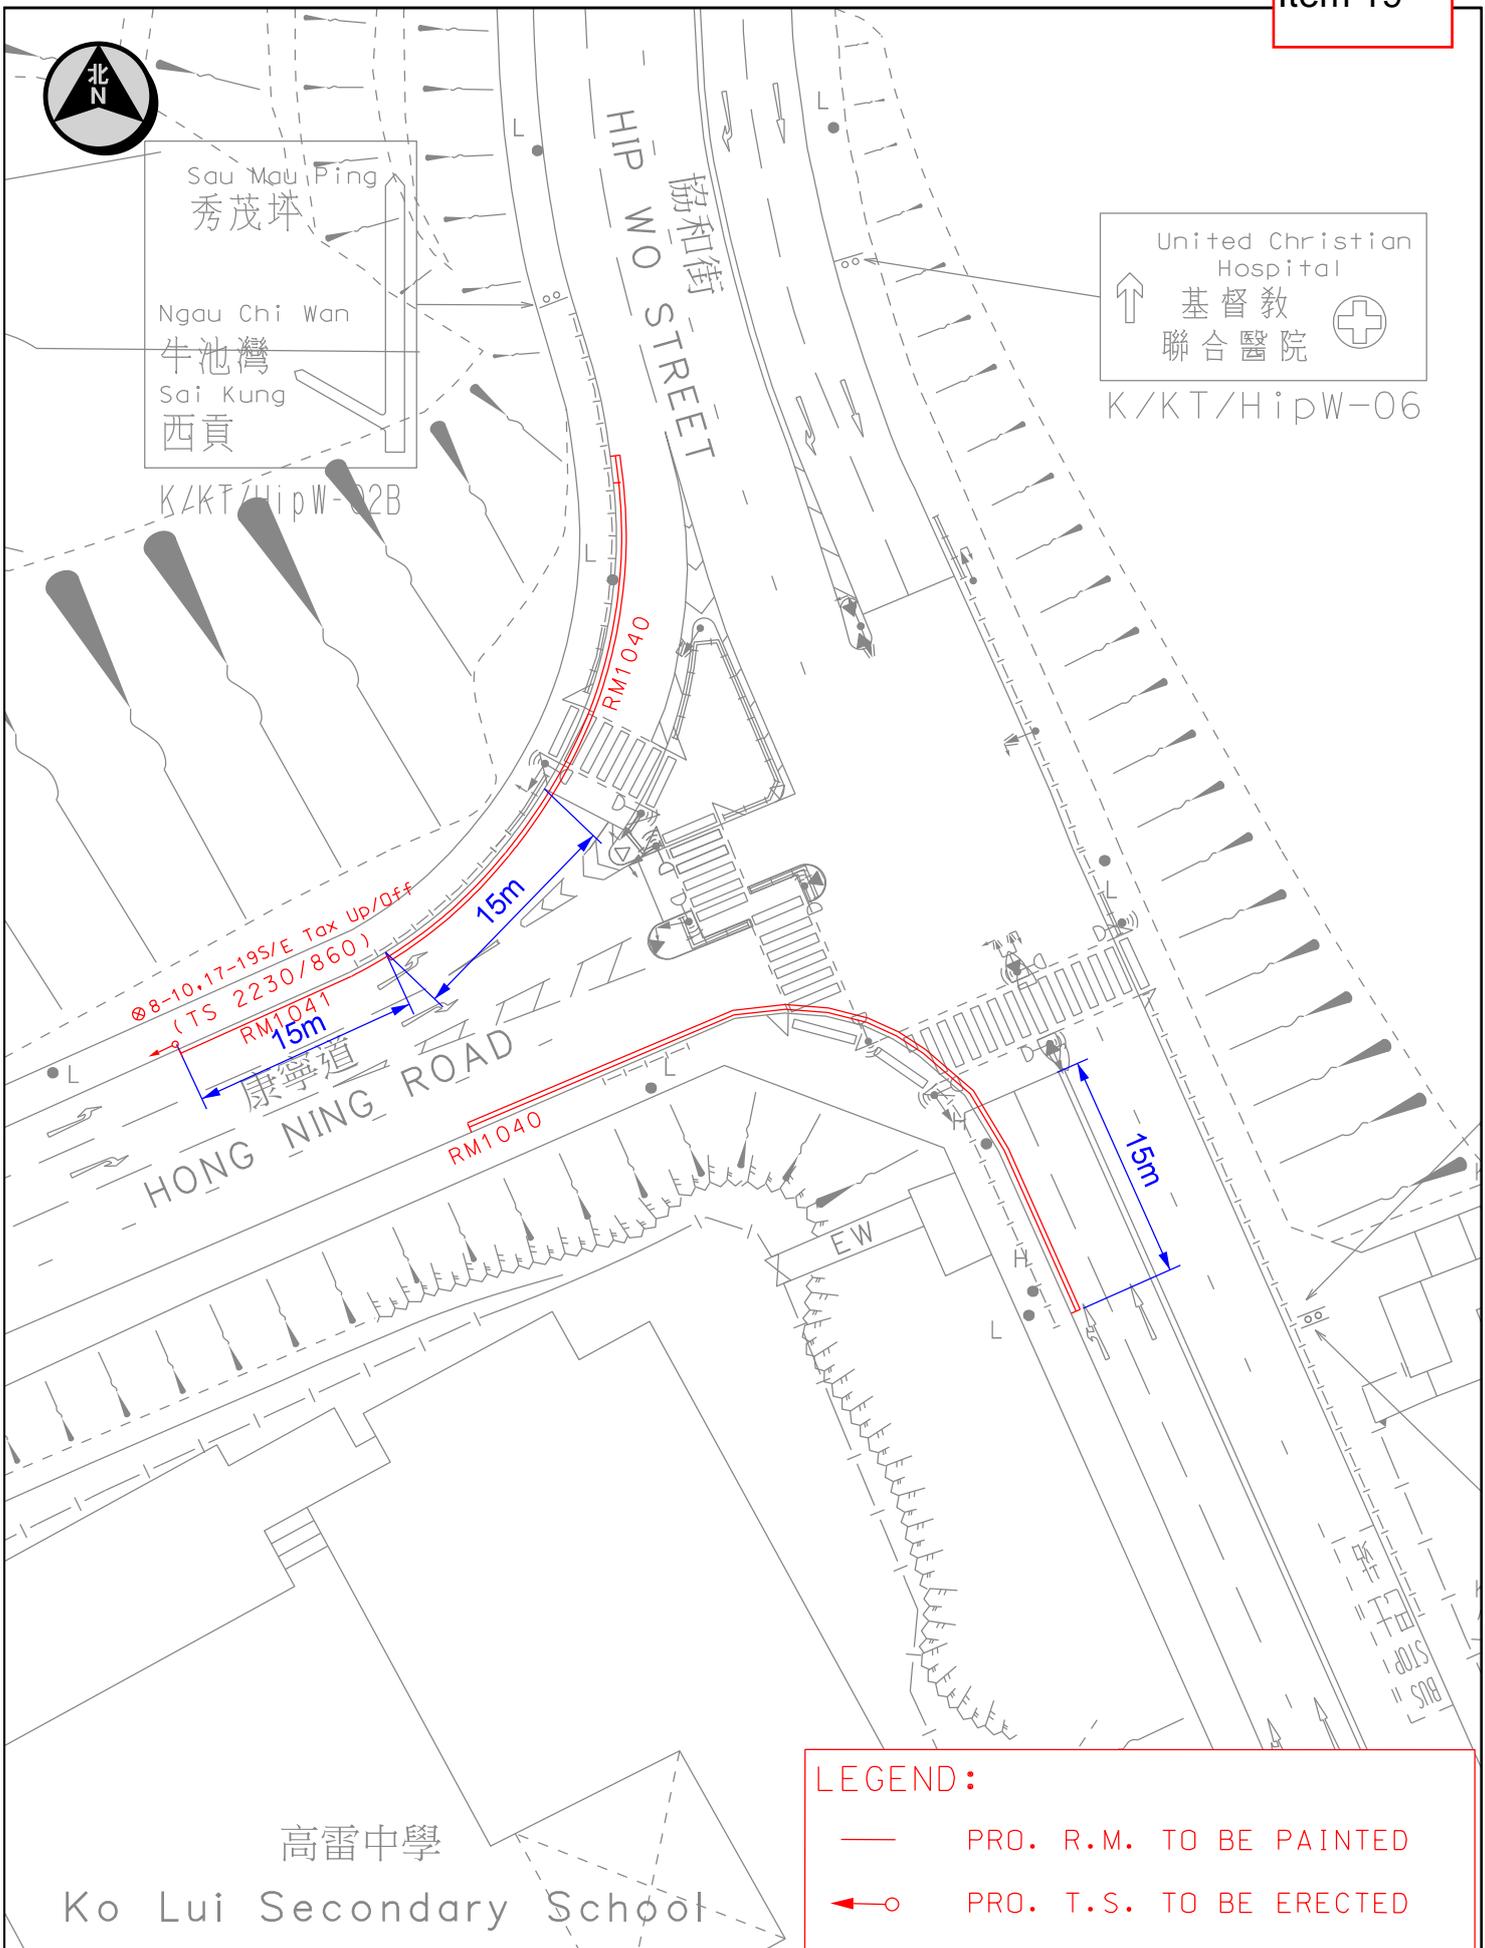

**LEGEND:**

- PRO. R.M. TO BE PAINTED
- ◀○ PRO. T.S. TO BE ERECTED

Location : <b>Hip Wo Street near Hong Ning Road</b>		Survey Sheet No. K11Q13D, K11Q18B	Scale: 1 : 500 (A4)
 <b>運輸署</b> Transport Department	TRAFFIC ENGINEERING (KLN.) DIV.	WRF NO. WR/HY/TE/KL/25/00222	Drawing No. K230526.02A
			Date 07-01-2025



天后宮


Tin Hau Temple

Ramp

CHA KWO LING ROAD

茶果嶺道

Rd An

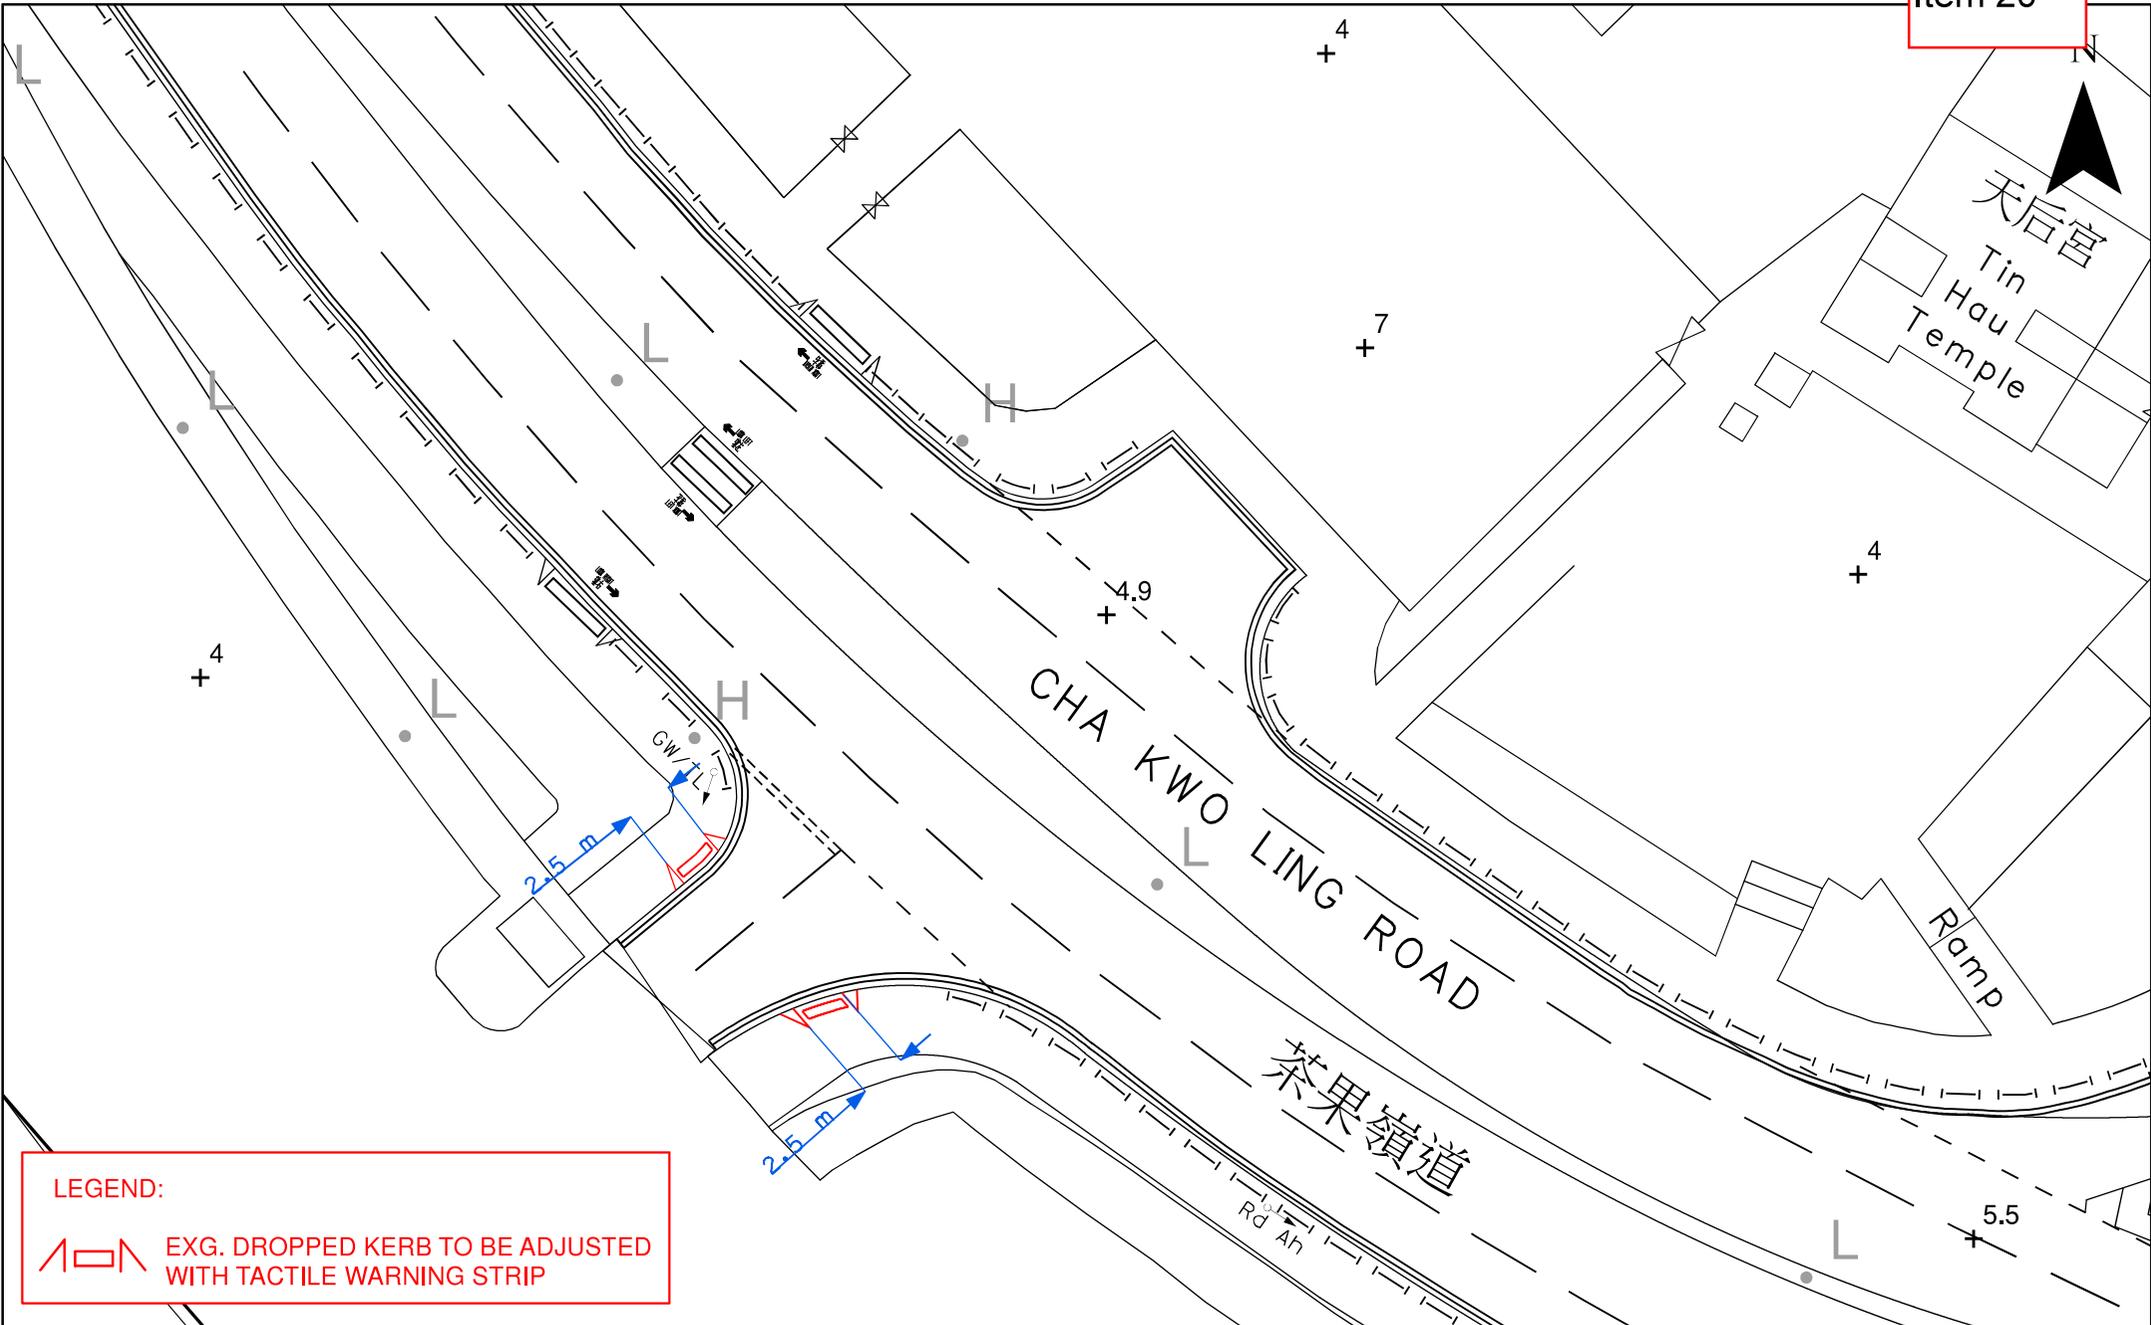

**LEGEND:**  
 EXG. DROPPED KERB TO BE ADJUSTED WITH TACTILE WARNING STRIP



TRAFFIC ENGINEERING  
(KLN) DIV.

Location: Cha Kwo Ling Road near Tin Hau Temple


WRF No.  
WR/HY/TE/KL/24/00485

Survey Sheet No.  
K11Q23D

Scale:  
1:400 (A4)

Drawing No.  
K231417.02

Date: 25-01-2024

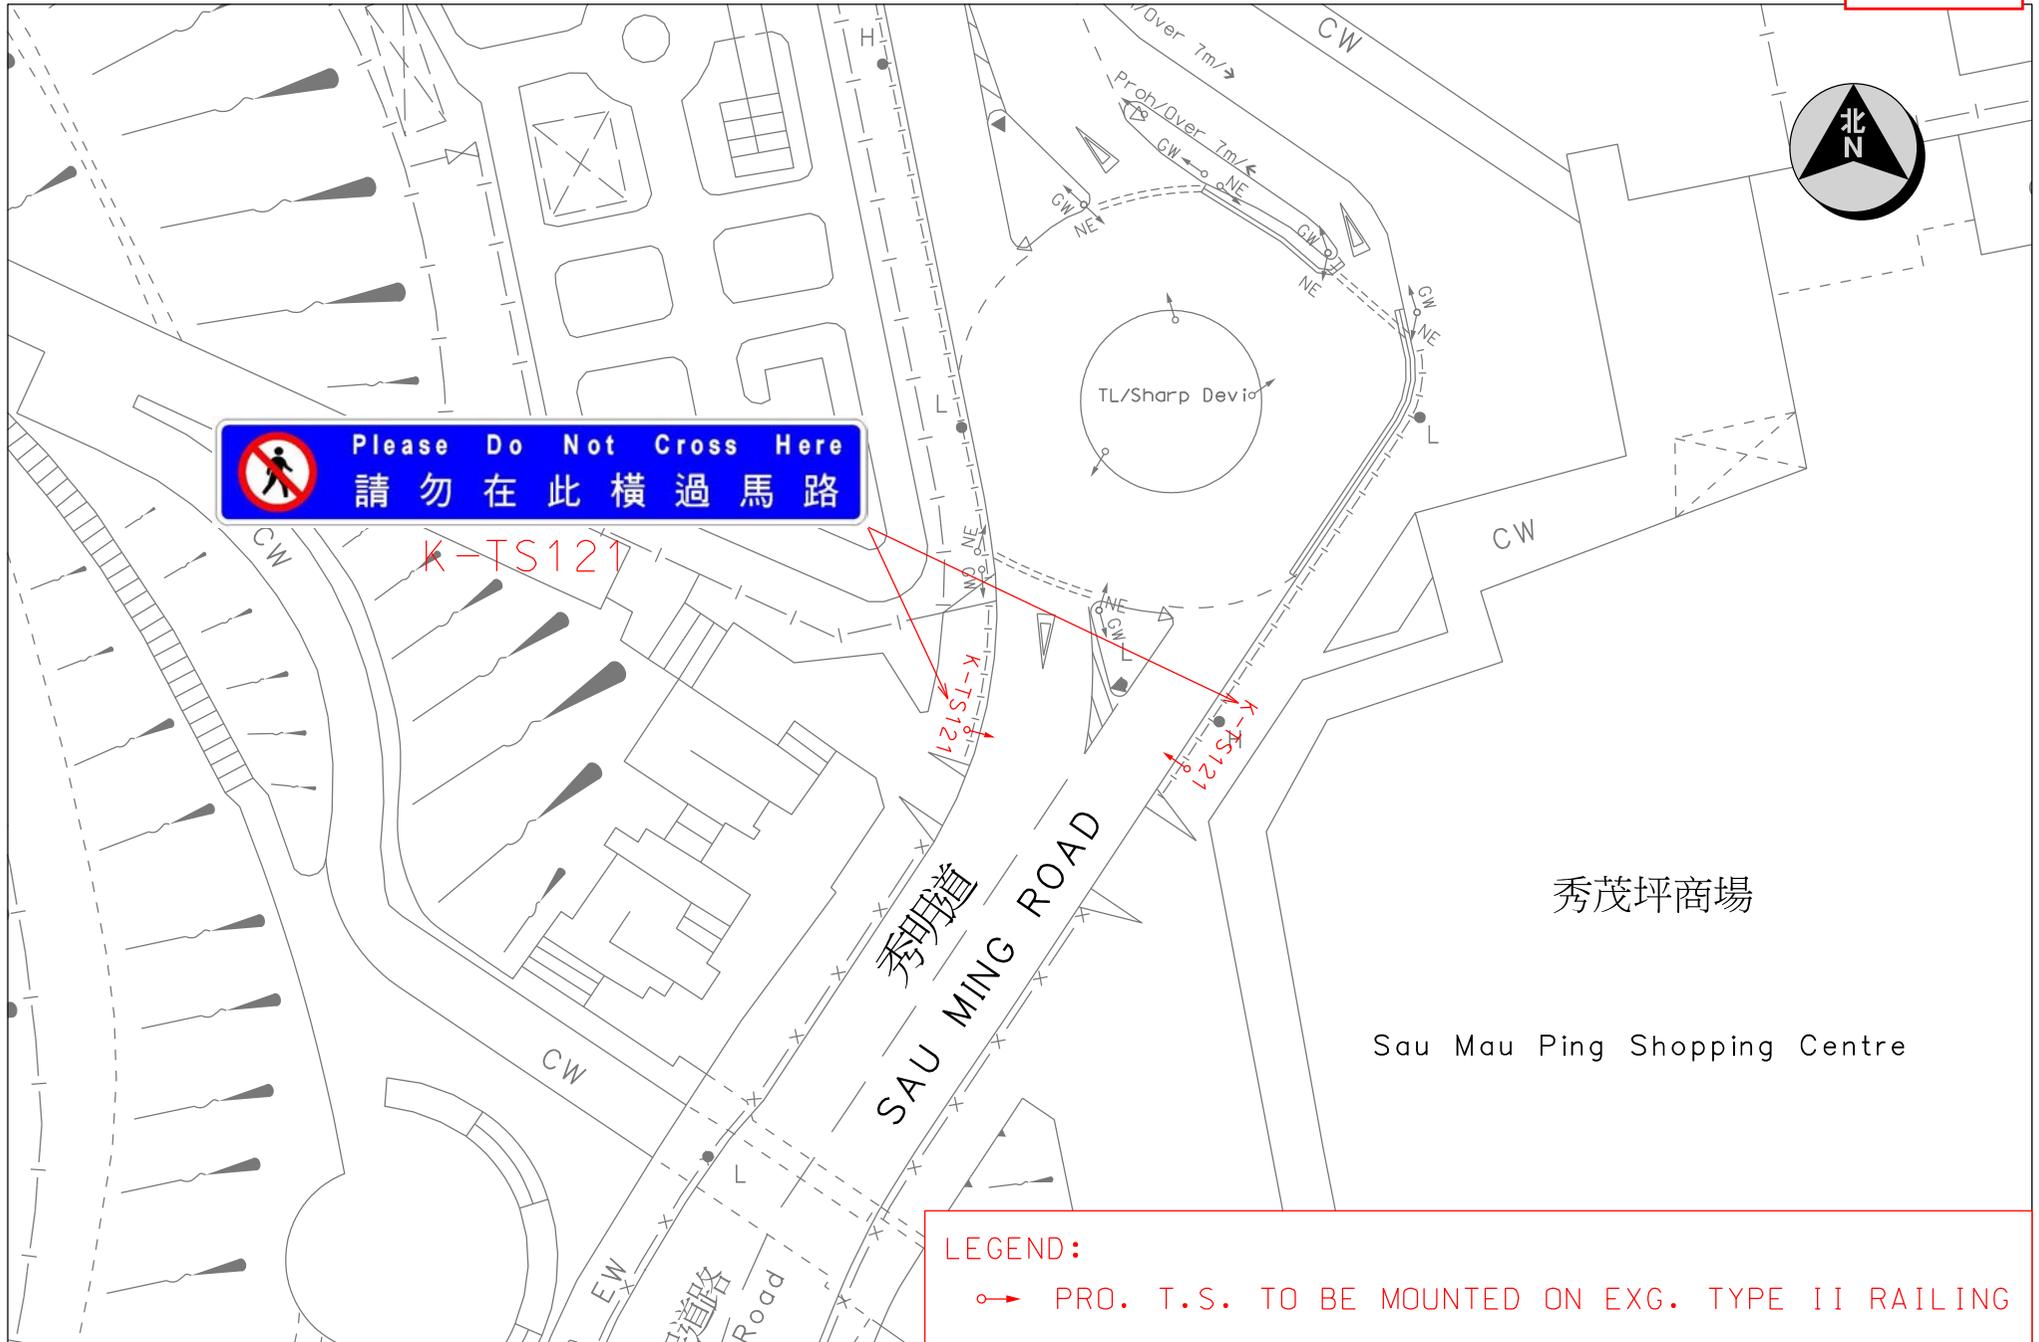

Please Do Not Cross Here  
請勿在此橫過馬路


K-TS121

K-TS121

K-TS121


LEGEND:

→ PRO. T.S. TO BE MOUNTED ON EXG. TYPE II RAILING

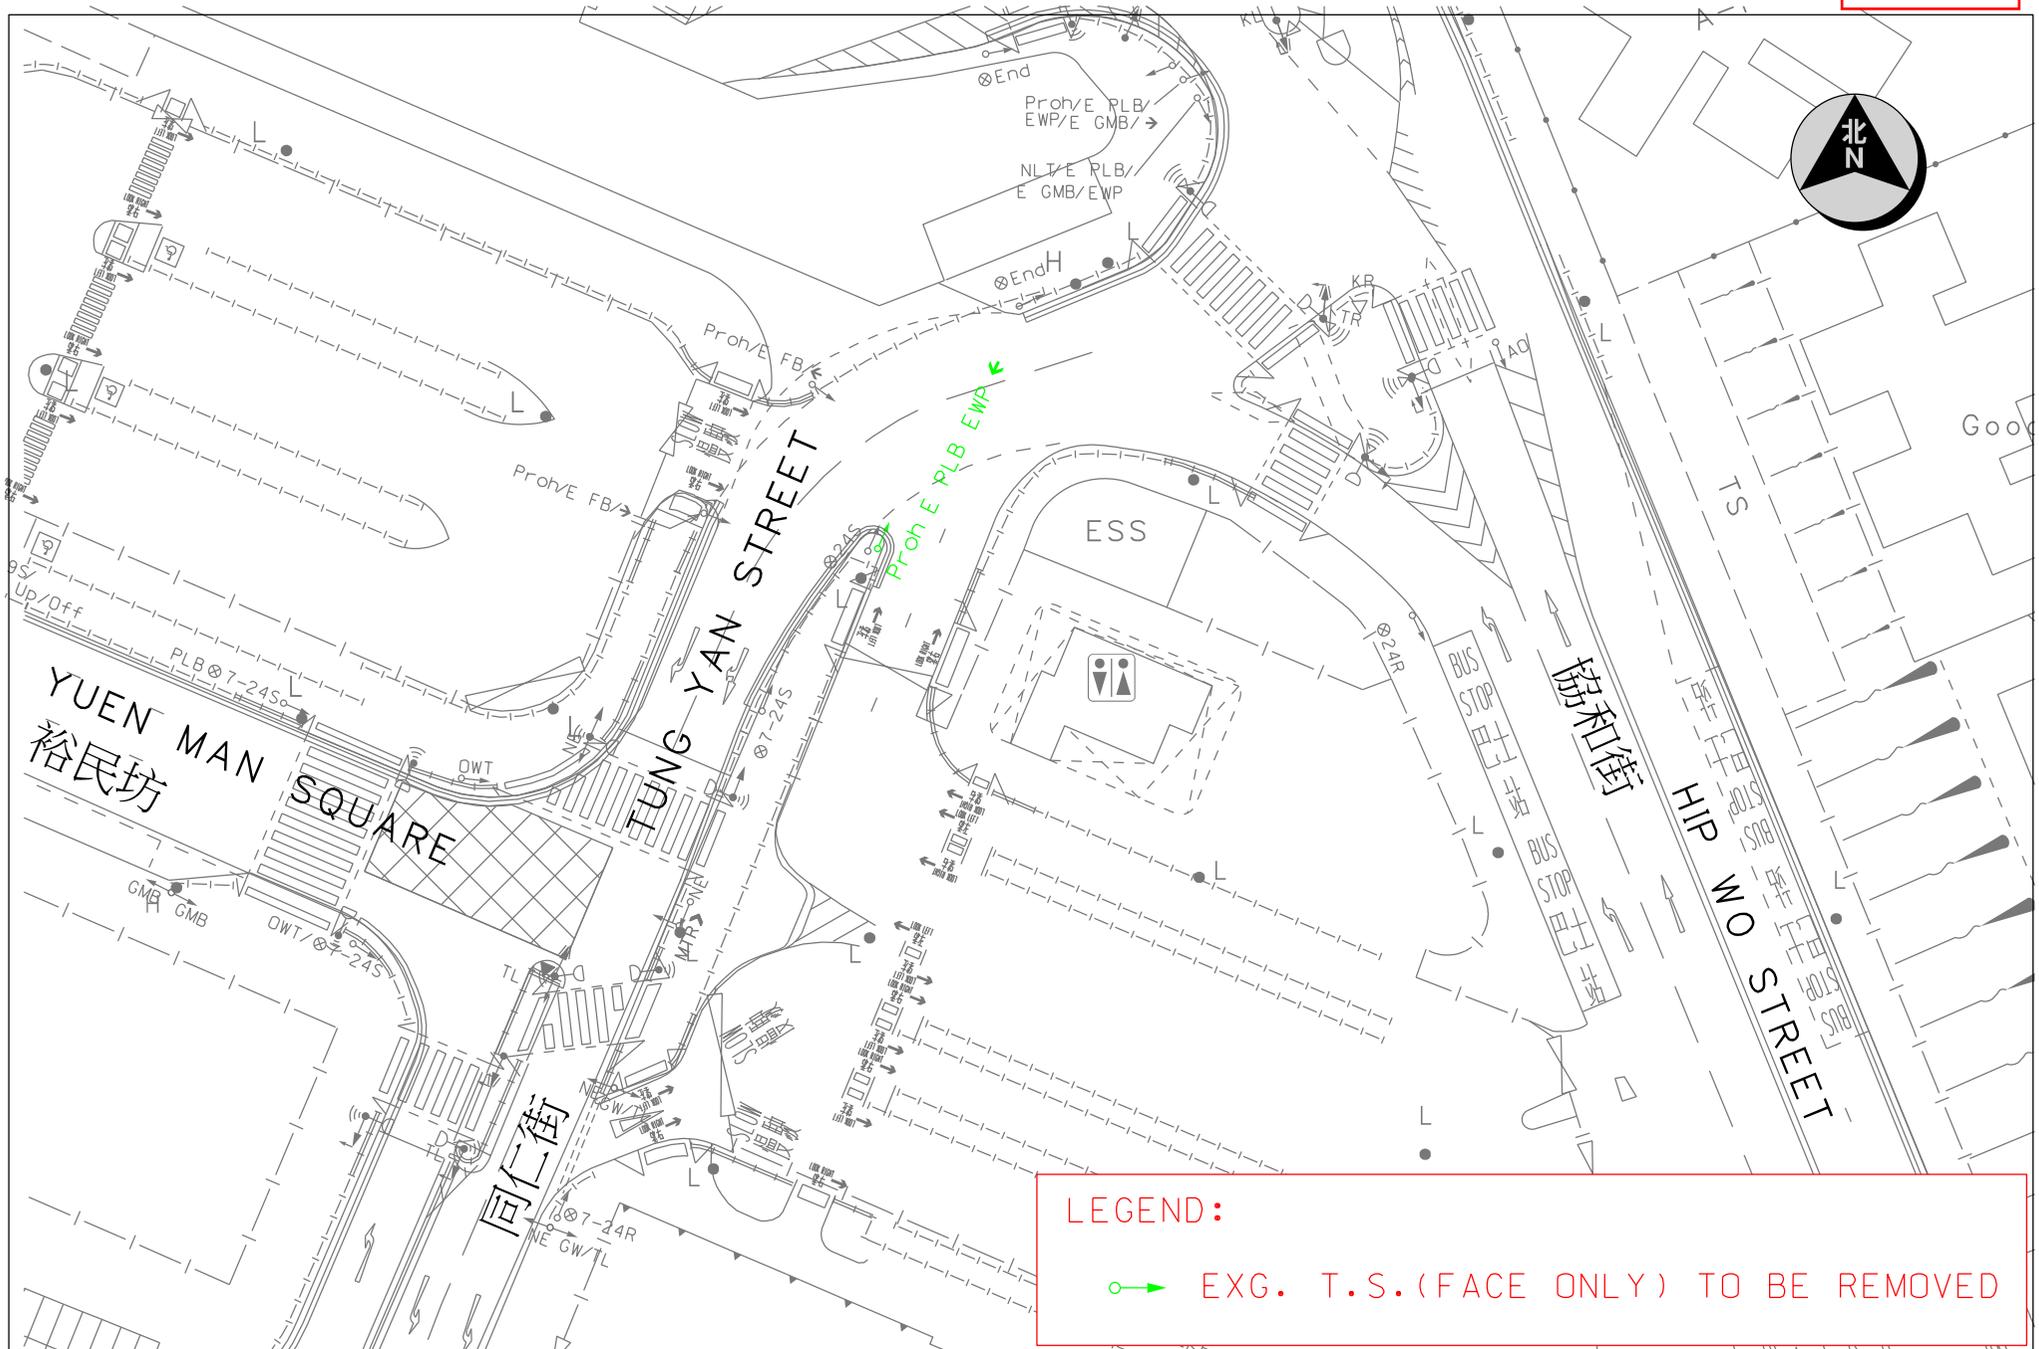



**LEGEND:**

→ EXG. T.S. (FACE ONLY) TO BE REMOVED

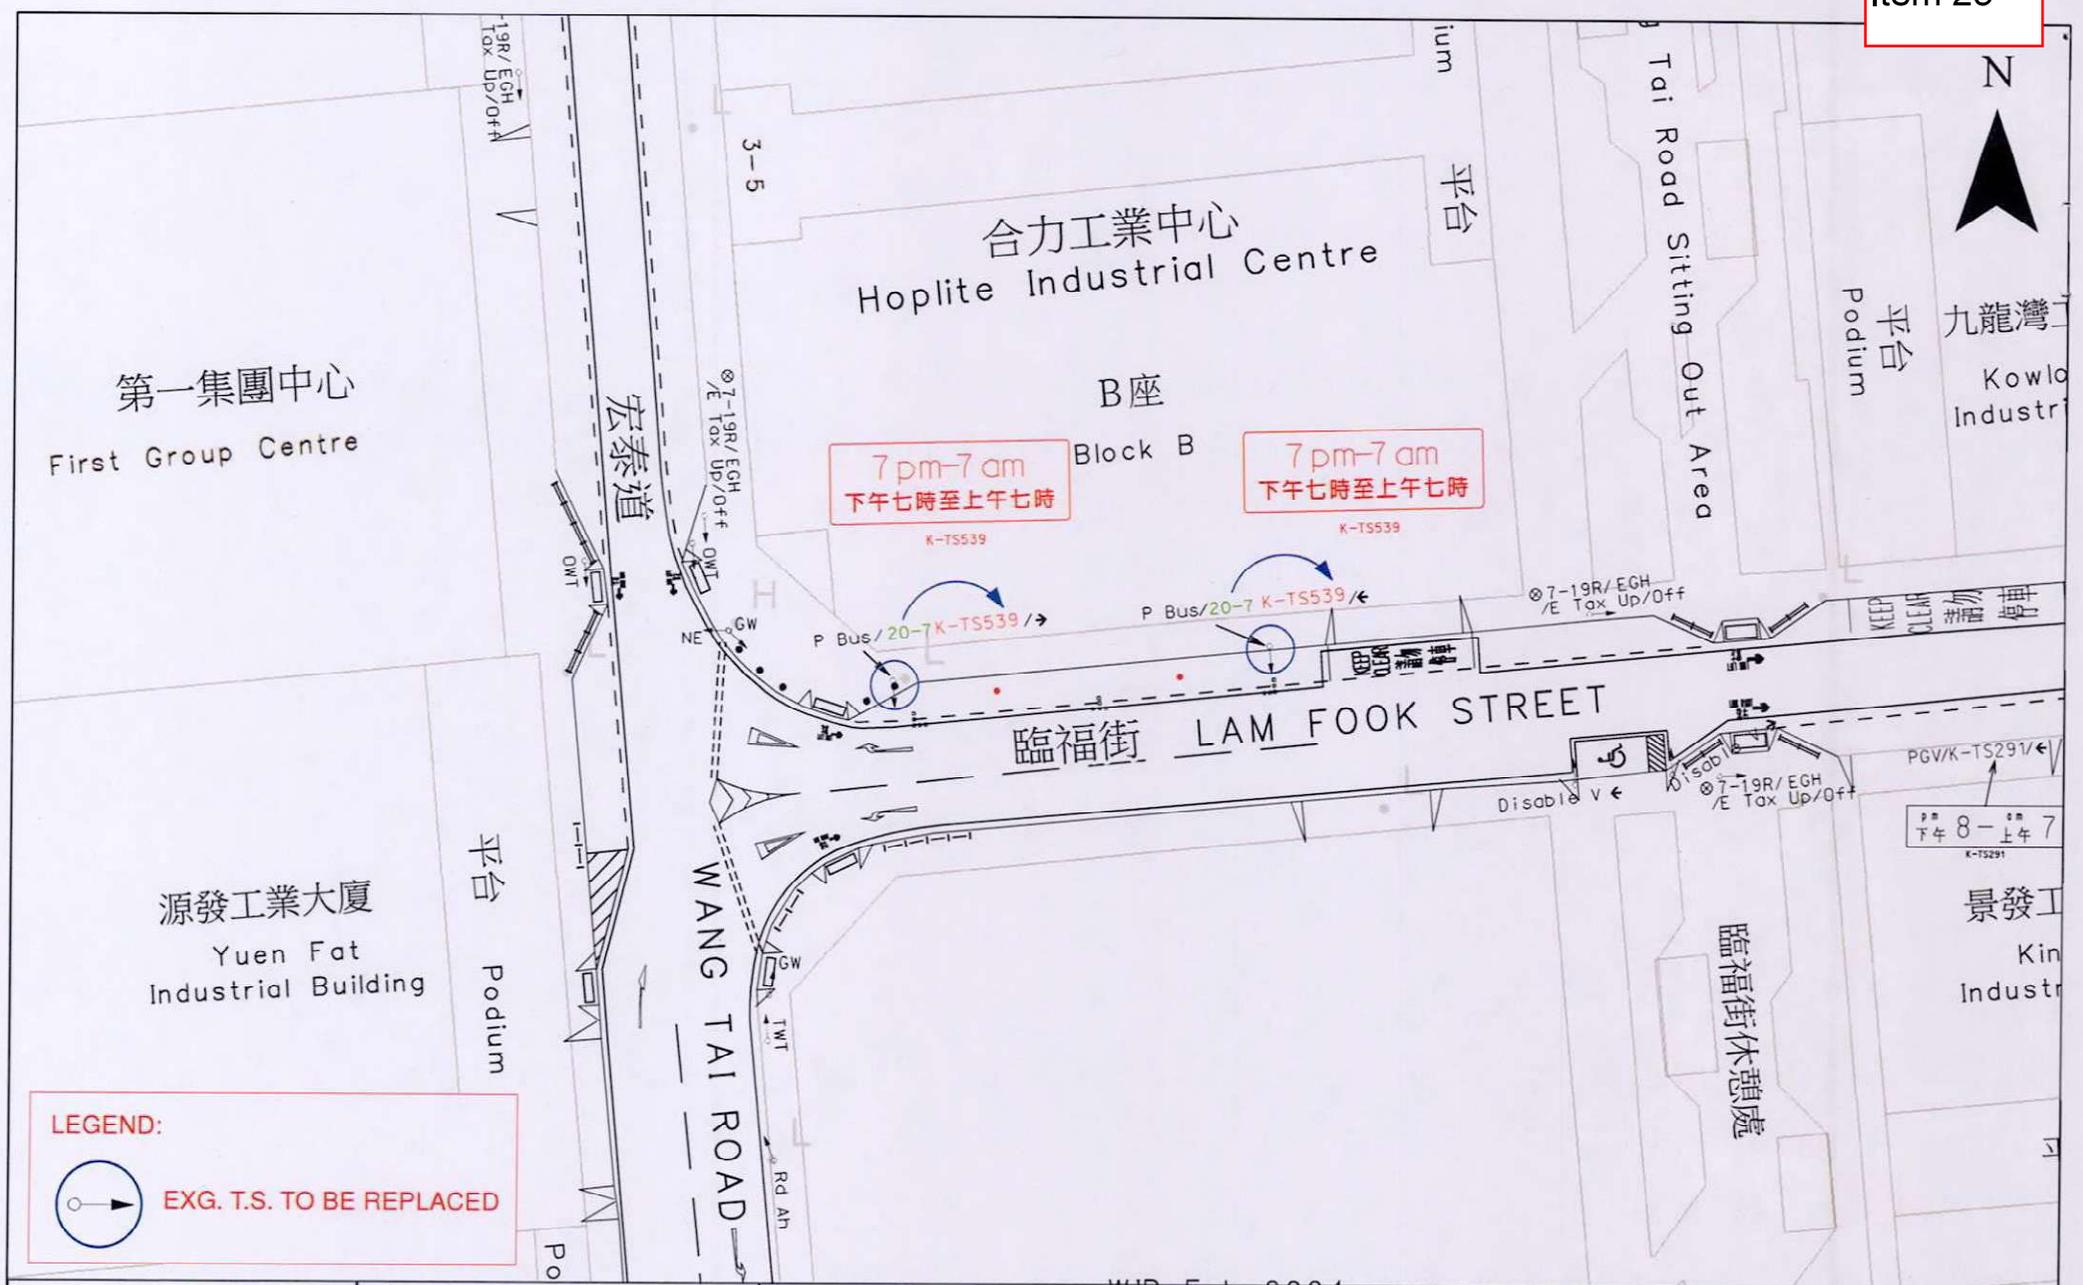


 運輸署 Transport Department	TRAFFIC ENGINEERING (KLN) DIV.	Location: Lam Fook Street near Wang Tai Road			WRF.NO. WR/CS/TE/KL/24/00374 WR/HY/TE/KL/24/02215	
		Survey Sheet No. K11Q17A	Scale: 1:500 (A4)	Drawing No. K240589.01	Date: 13.06.2024	

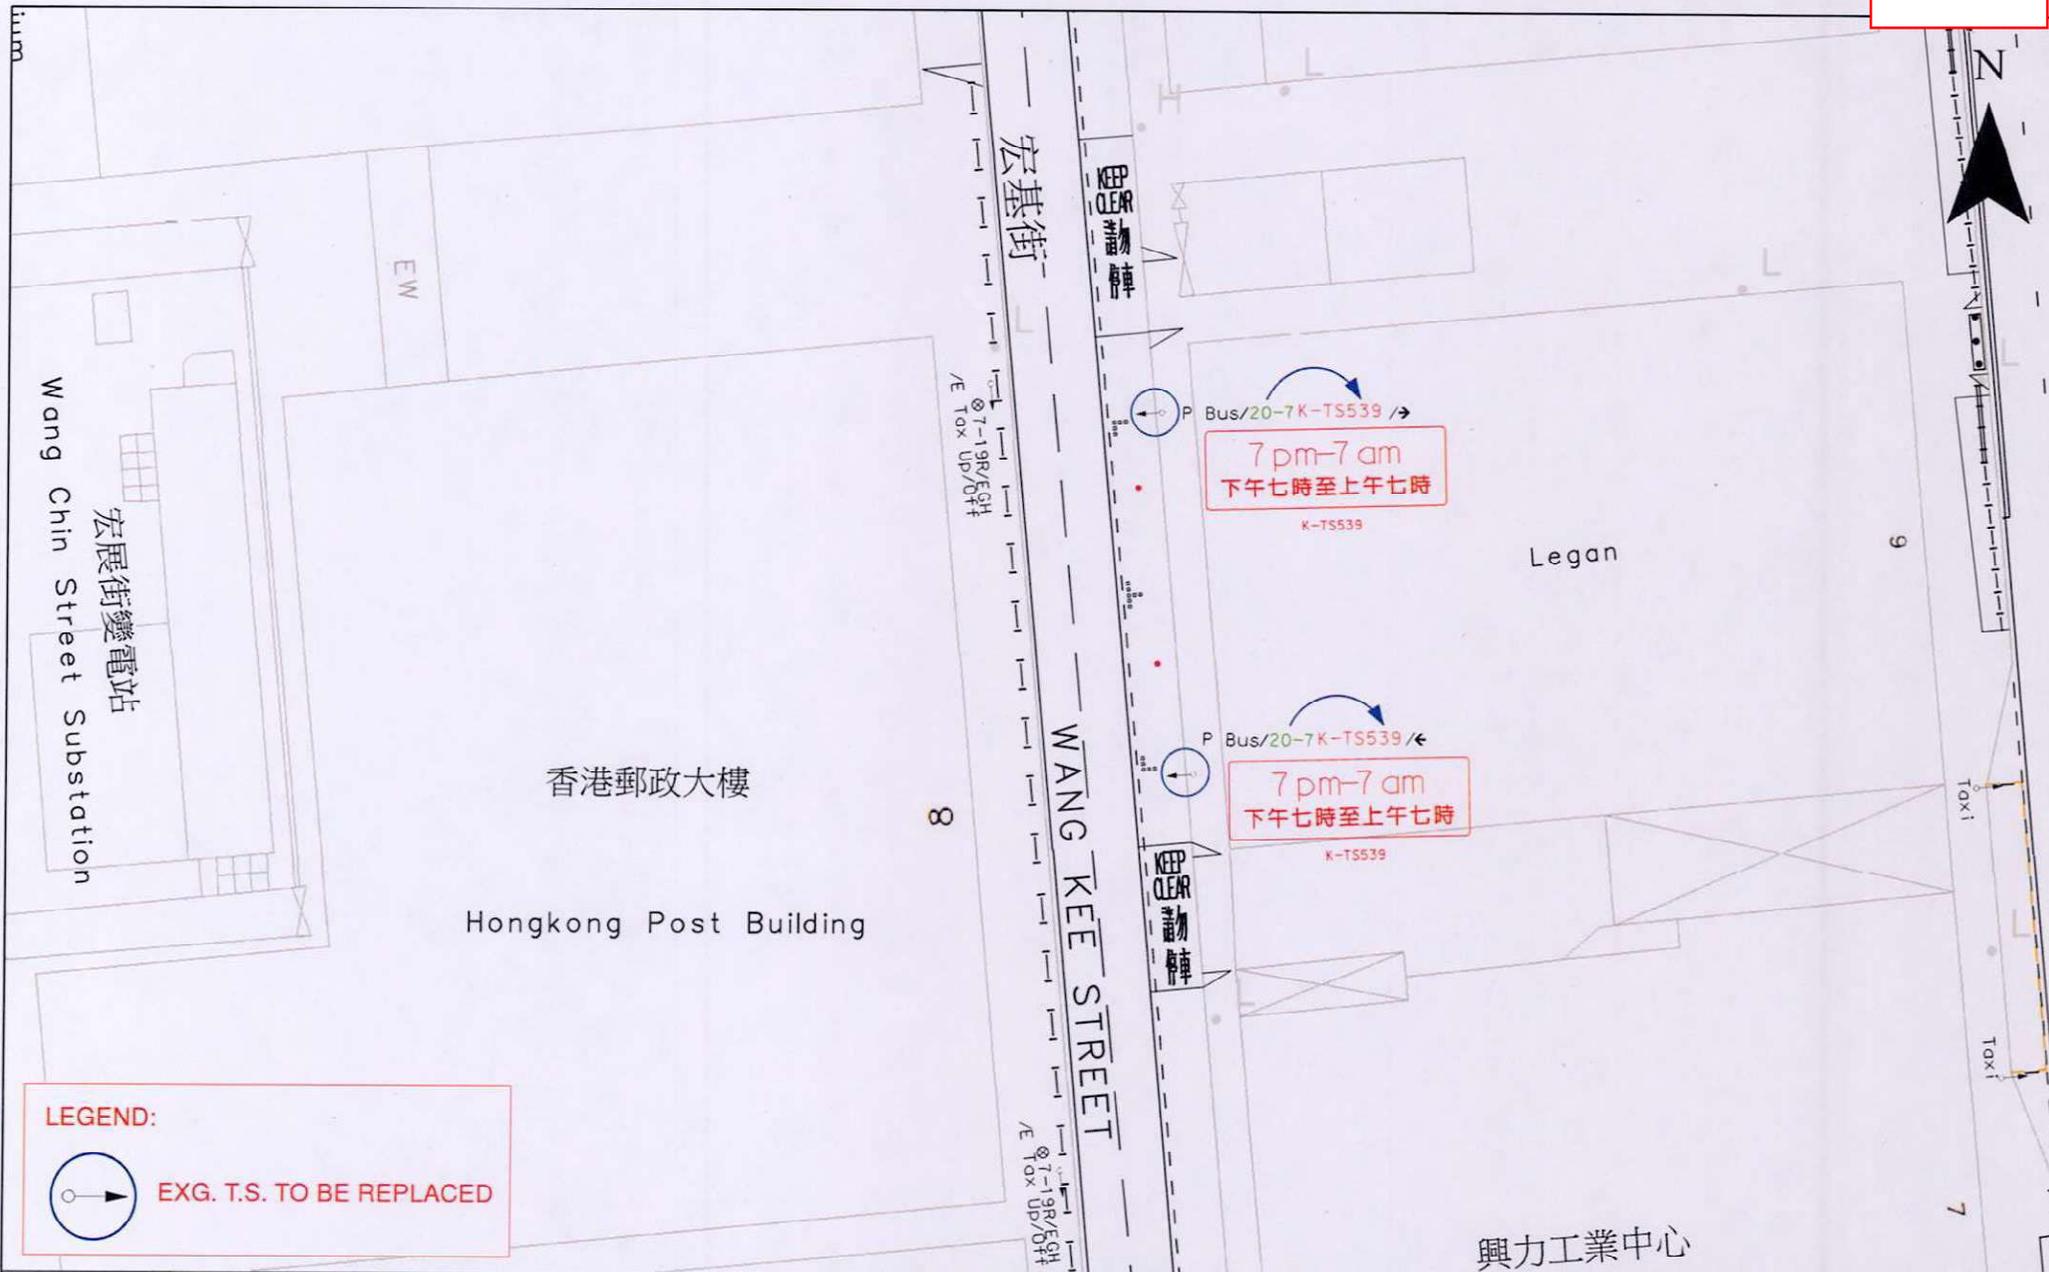

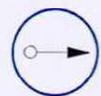**LEGEND:**  
 EXG. T.S. TO BE REPLACED

 <b>運輸署</b> Transport Department	<b>TRAFFIC ENGINEERING</b> (KLN) DIV.	Location: Wang Kee Street near Hongkong Post Building			WRF.NO. WR/CS/TE/KL/24/00374 WR/HY/TE/KL/24/02215
		Survey Sheet No. K11Q12C	Scale: 1:500 (A4)	Drawing No. K240591.01	Date: 13.06.2024

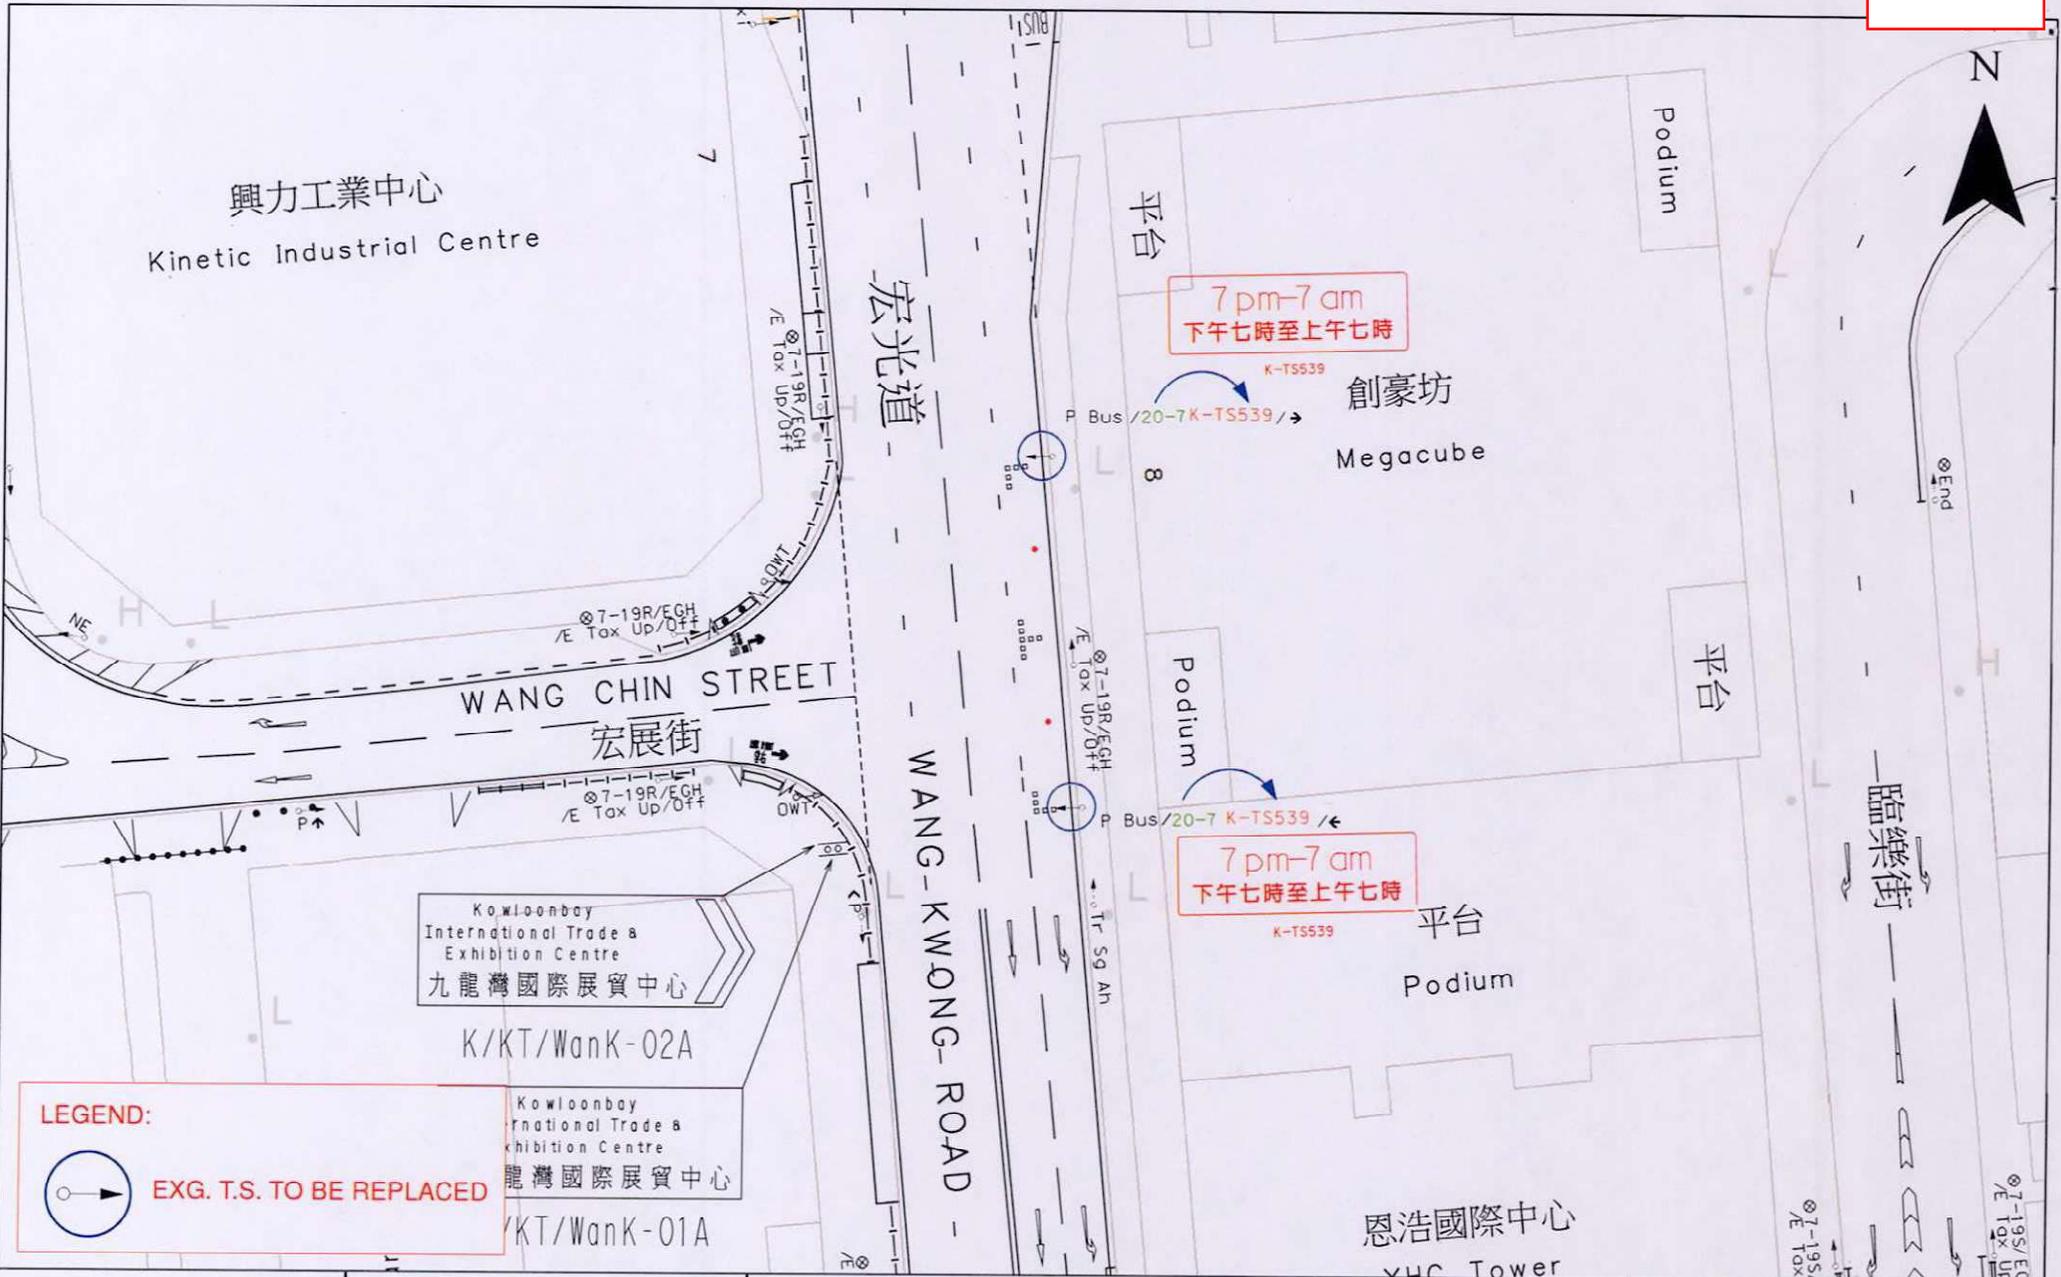

**LEGEND:**

 EXG. T.S. TO BE REPLACED

Kowloonbay International Trade & Exhibition Centre  
九龍灣國際展貿中心  
K/KT/WanK-01A



TRAFFIC ENGINEERING  
(KLN) DIV.

Location: Wang Kwong Road near Wang Chin Street


WRF.NO. WR/CS/TE/KL/24/00374  
WR/HY/TE/KL/24/02215

Survey Sheet  
No. K11Q17A

Scale:  
1:500 (A4)

Drawing No.  
K240592.01


Date: 13.06.2024

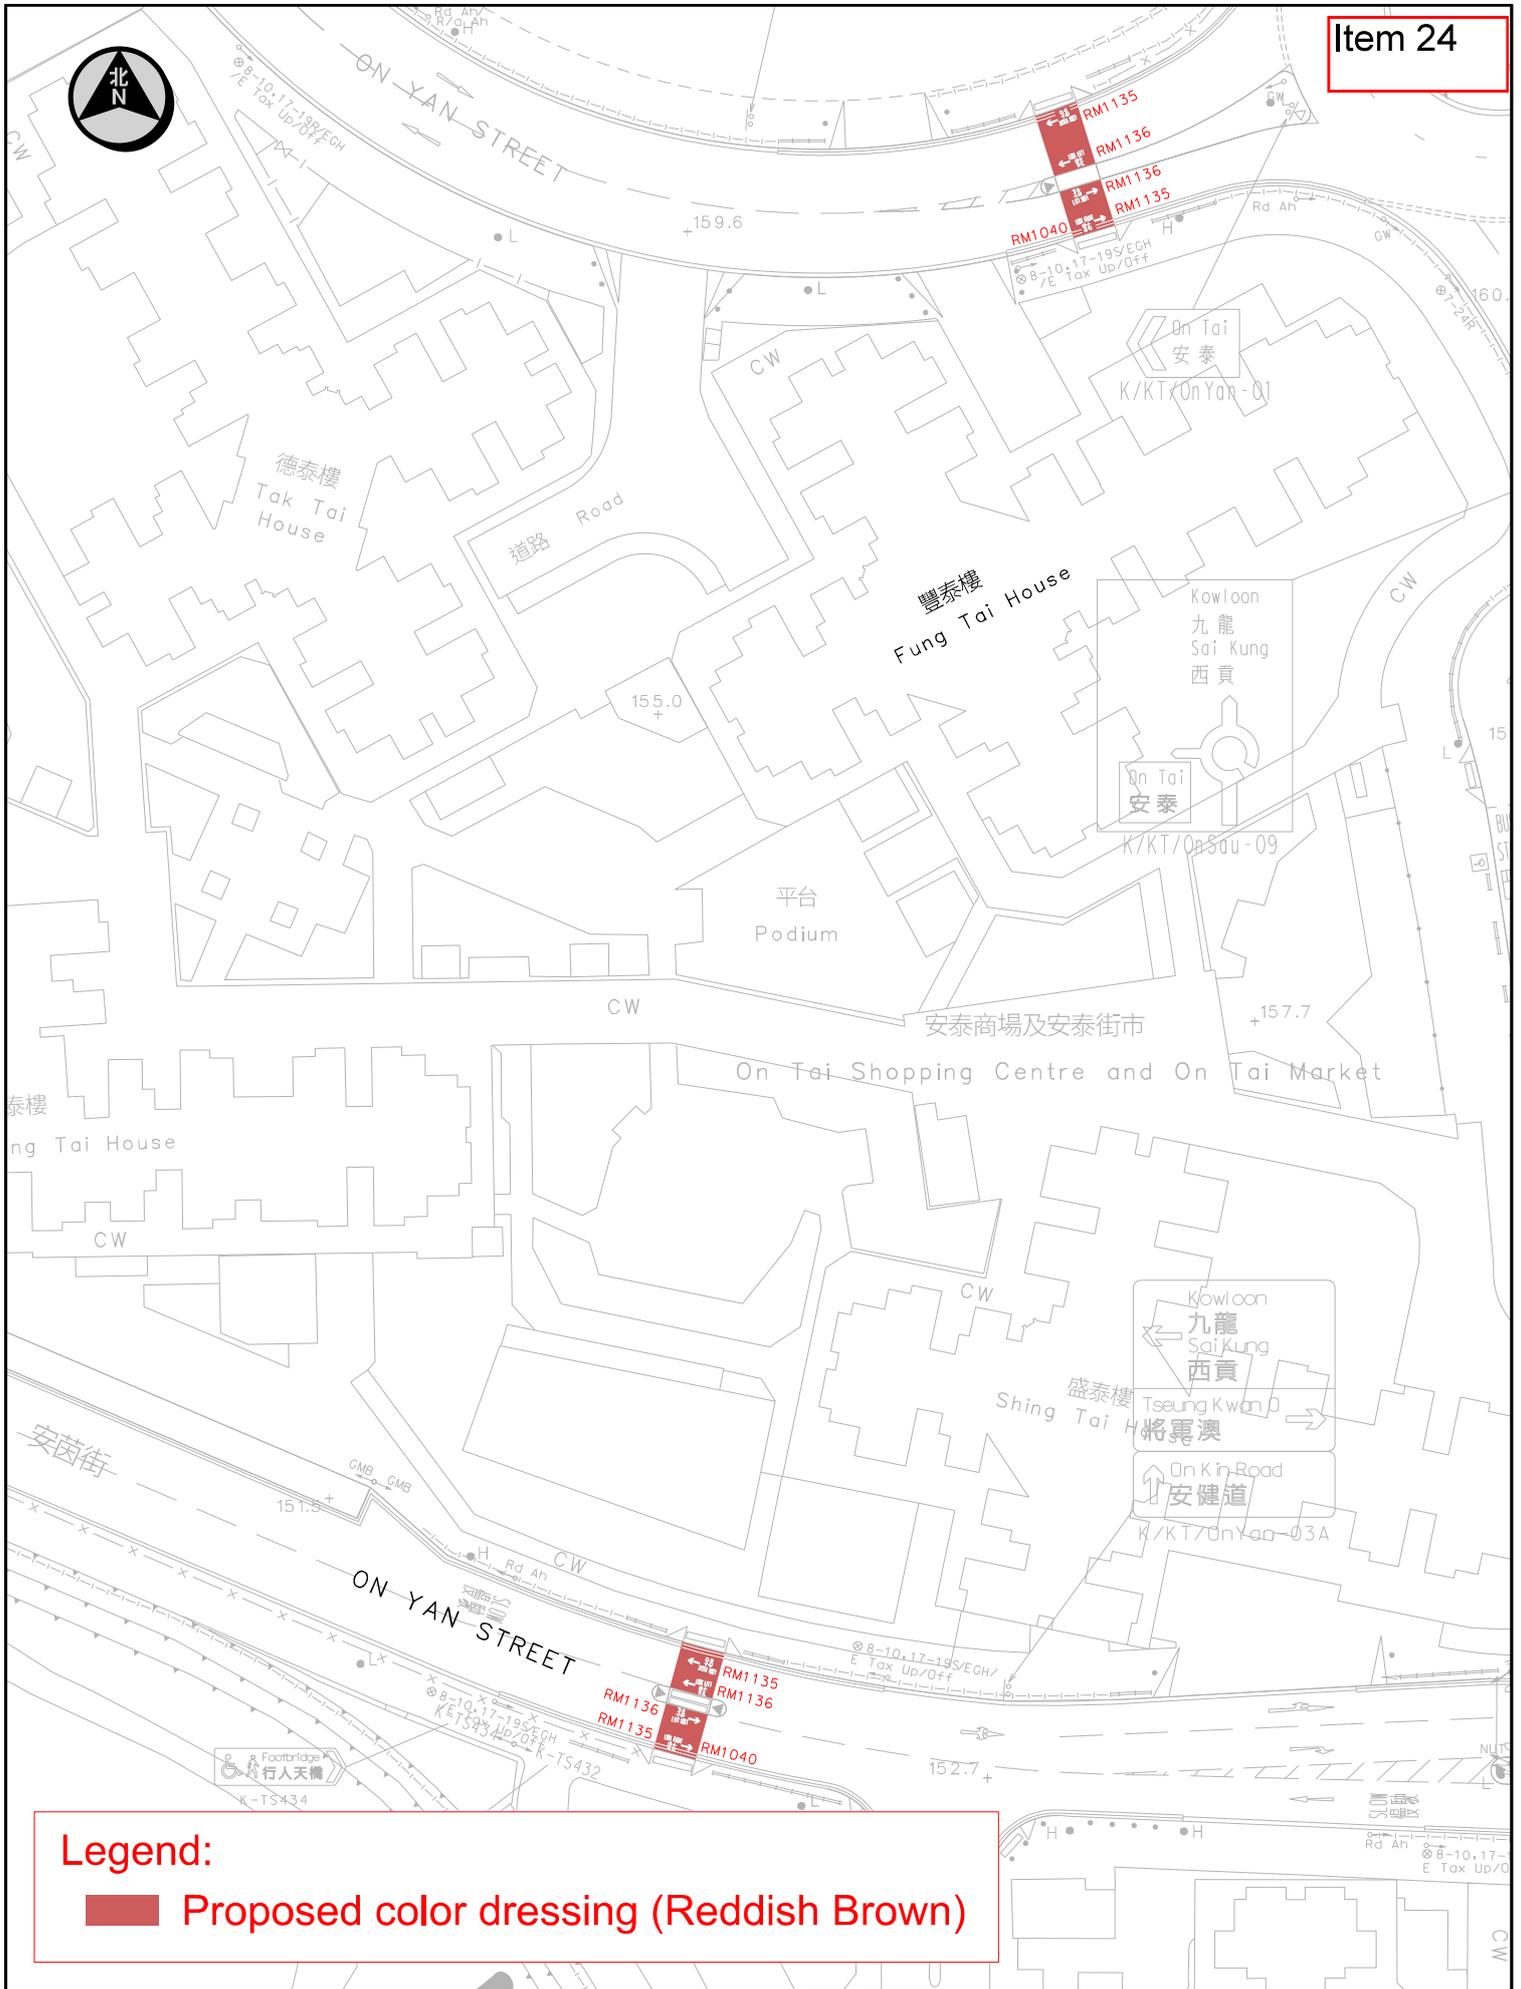

**Legend:**  
 Proposed color dressing (Reddish Brown)

**The drawing shows the approximate location of traffic aids for indication purpose only. The information shown on this drawing should be interpreted by professional engineers. Reproduction by permission only.**




Survey Sheet No.:	K11Q13B, 13D	Scale:	1:700 (A4)
Drawing No.:	K240772.01	Date:	8-Aug-2024

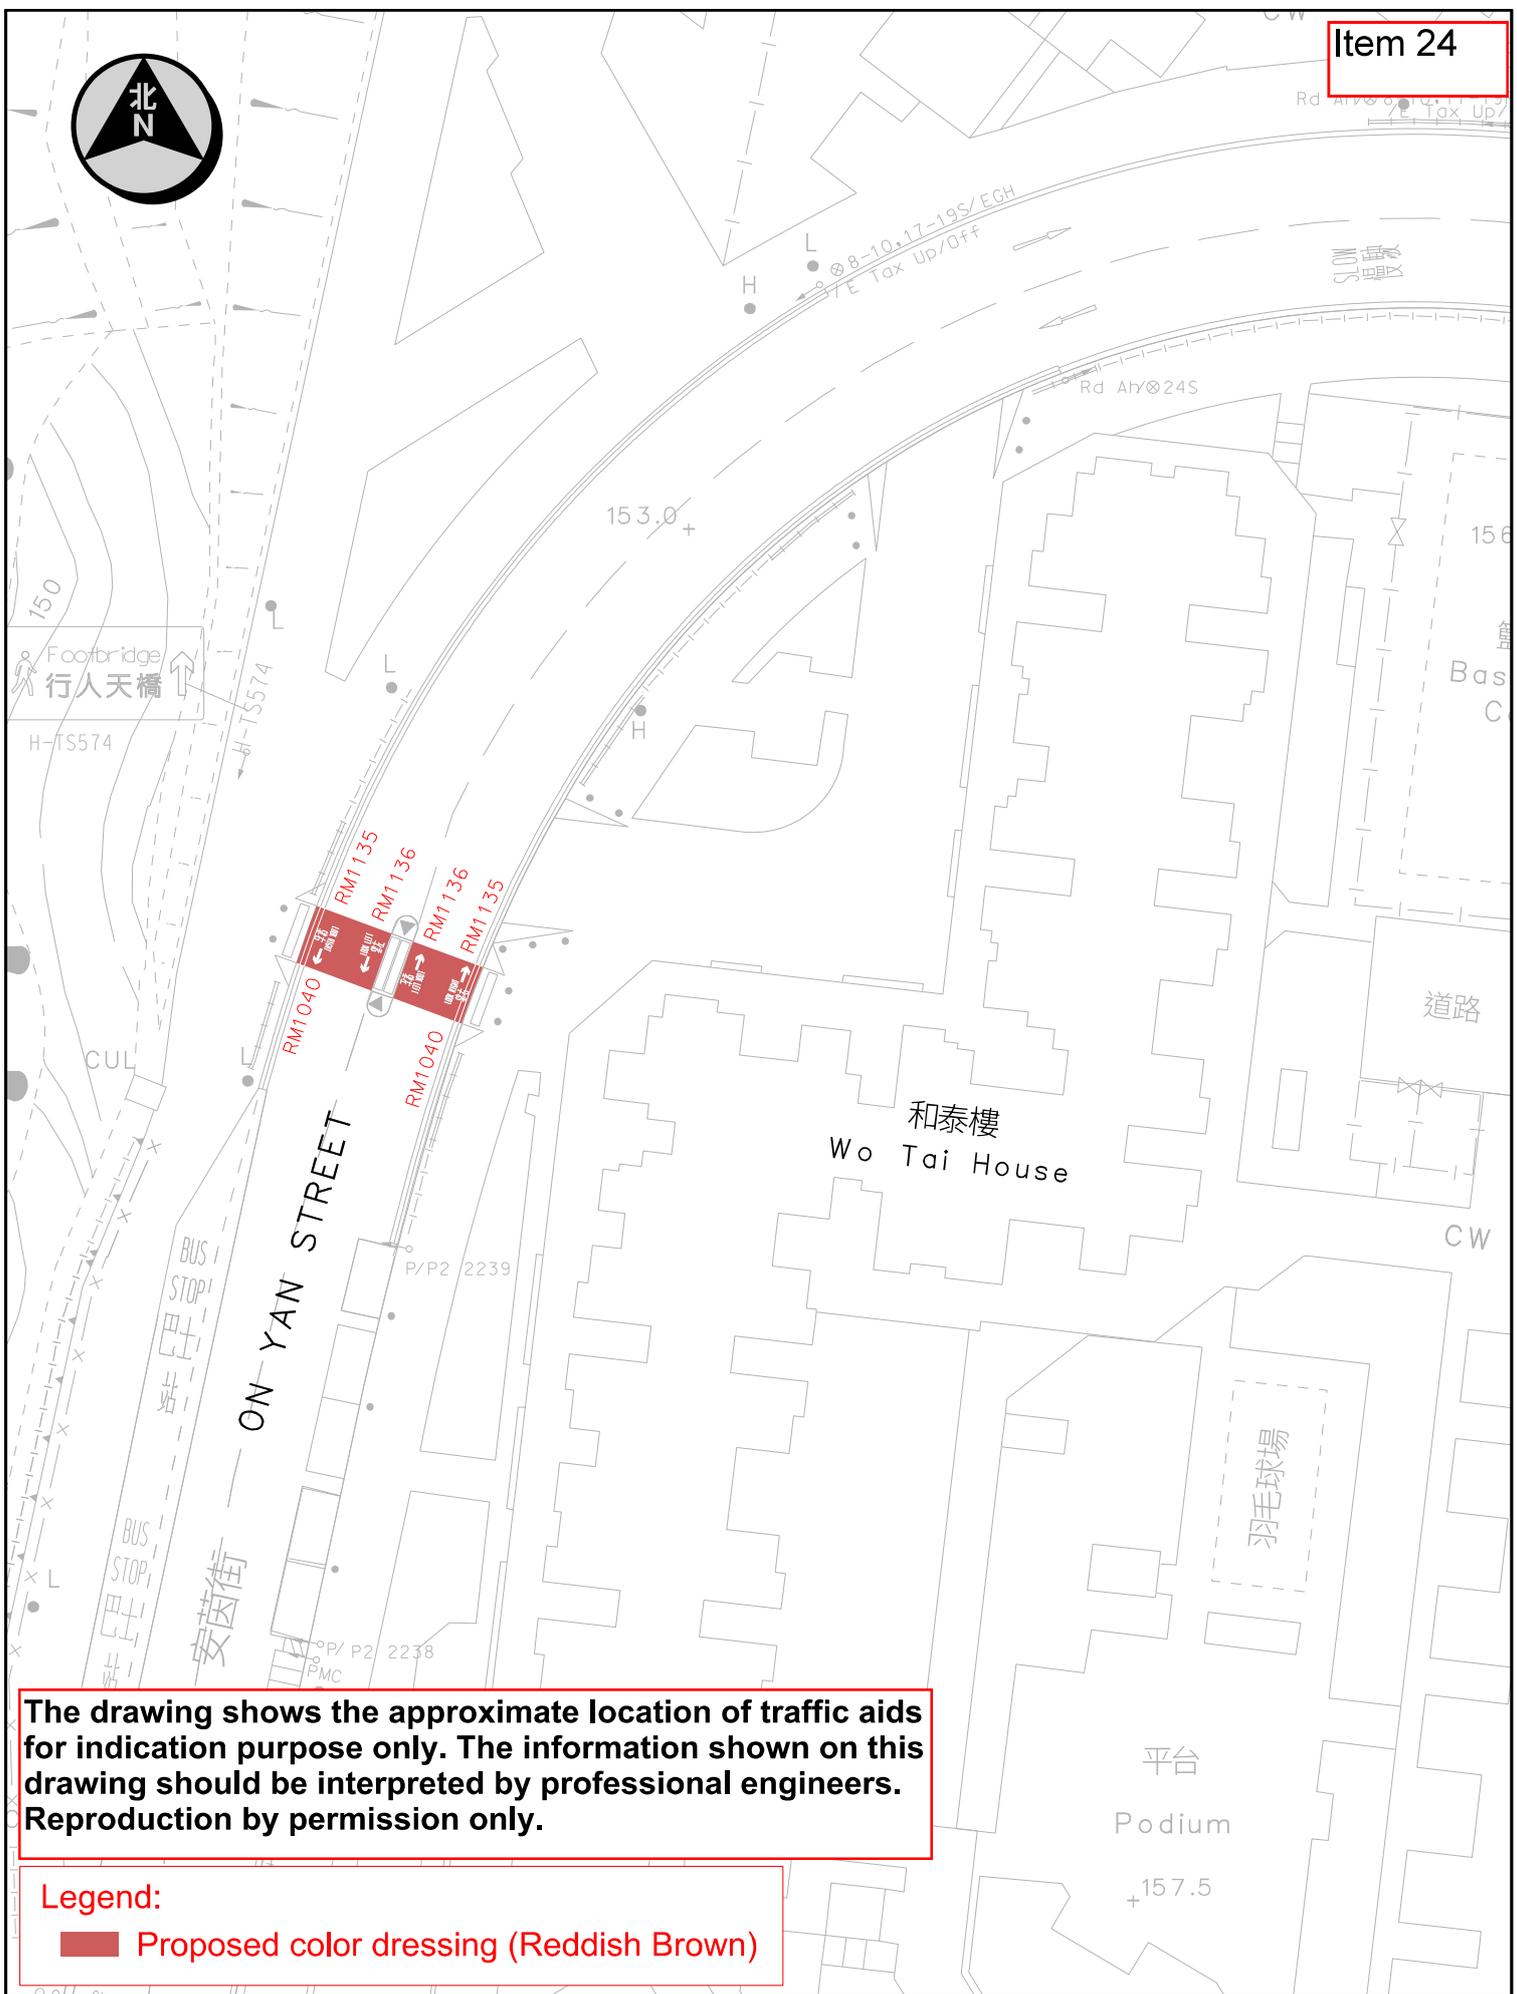

The drawing shows the approximate location of traffic aids for indication purpose only. The information shown on this drawing should be interpreted by professional engineers. Reproduction by permission only.

**Legend:**  
 Proposed color dressing (Reddish Brown)

Location : On Yan Street near Wo Tai House		Survey Sheet No. : K11Q13B, 13D	Scale: 1:500 (A4)
 運輸署 Transport Department	TRAFFIC ENGINEERING (KLN.) DIV.	WRF NO.	Drawing No. : K240780.01
			Date: 8-Aug-2024

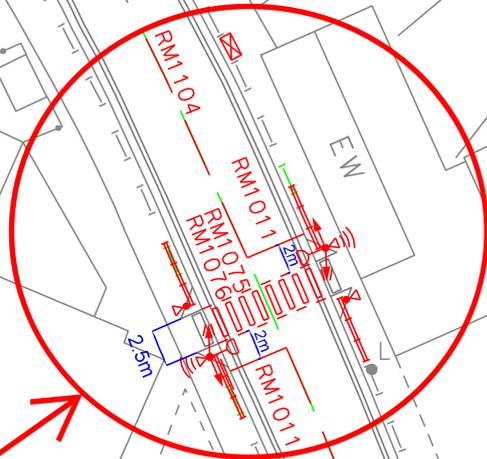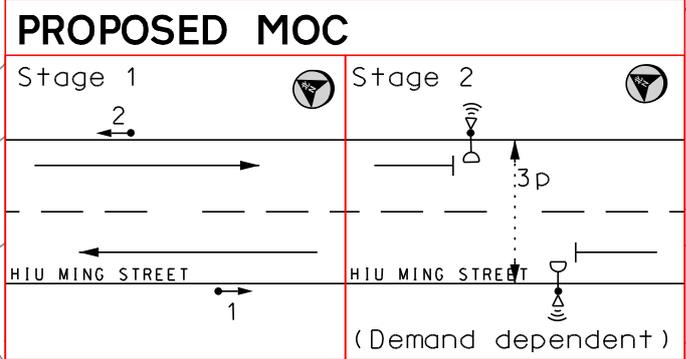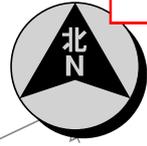



翠楊樓  
Tsui Yeung House

**TO CARRY OUT TRIAL TRENCHING WORKS**

- LEGEND:**
- EXG. R.M. TO BE ERASED
  - PRO. R.M. TO BE PAINTED
  - EXG. AMENITY RAILING TO BE REMOVED
  - PRO. TYPE 2 RAILING AT JUNCTION TO BE INSTALLED
  - PRO. TRAFFIC SIGNAL POSTS WITH TRAFFIC/ PEDESTRIAN ASPECTS/ e-ATS UNITS/ PUSH BUTTON TO BE ERECTED
  - PRO. CONTROLLER TO BE INSTALLED
- (THE EXACT LOCATION TO BE DETERMINED ON SITE BY TCD)

**The drawing shows the approximate location of traffic aids for indication purpose only. The information shown on this drawing should be interpreted by professional engineers. Reproduction by permission only.**

Survey Sheet No. K11Q18B,18D	Scale 1 : 500 (A4)
Drawing No. K250201.01A (trial pit)	Date 04-03-2025

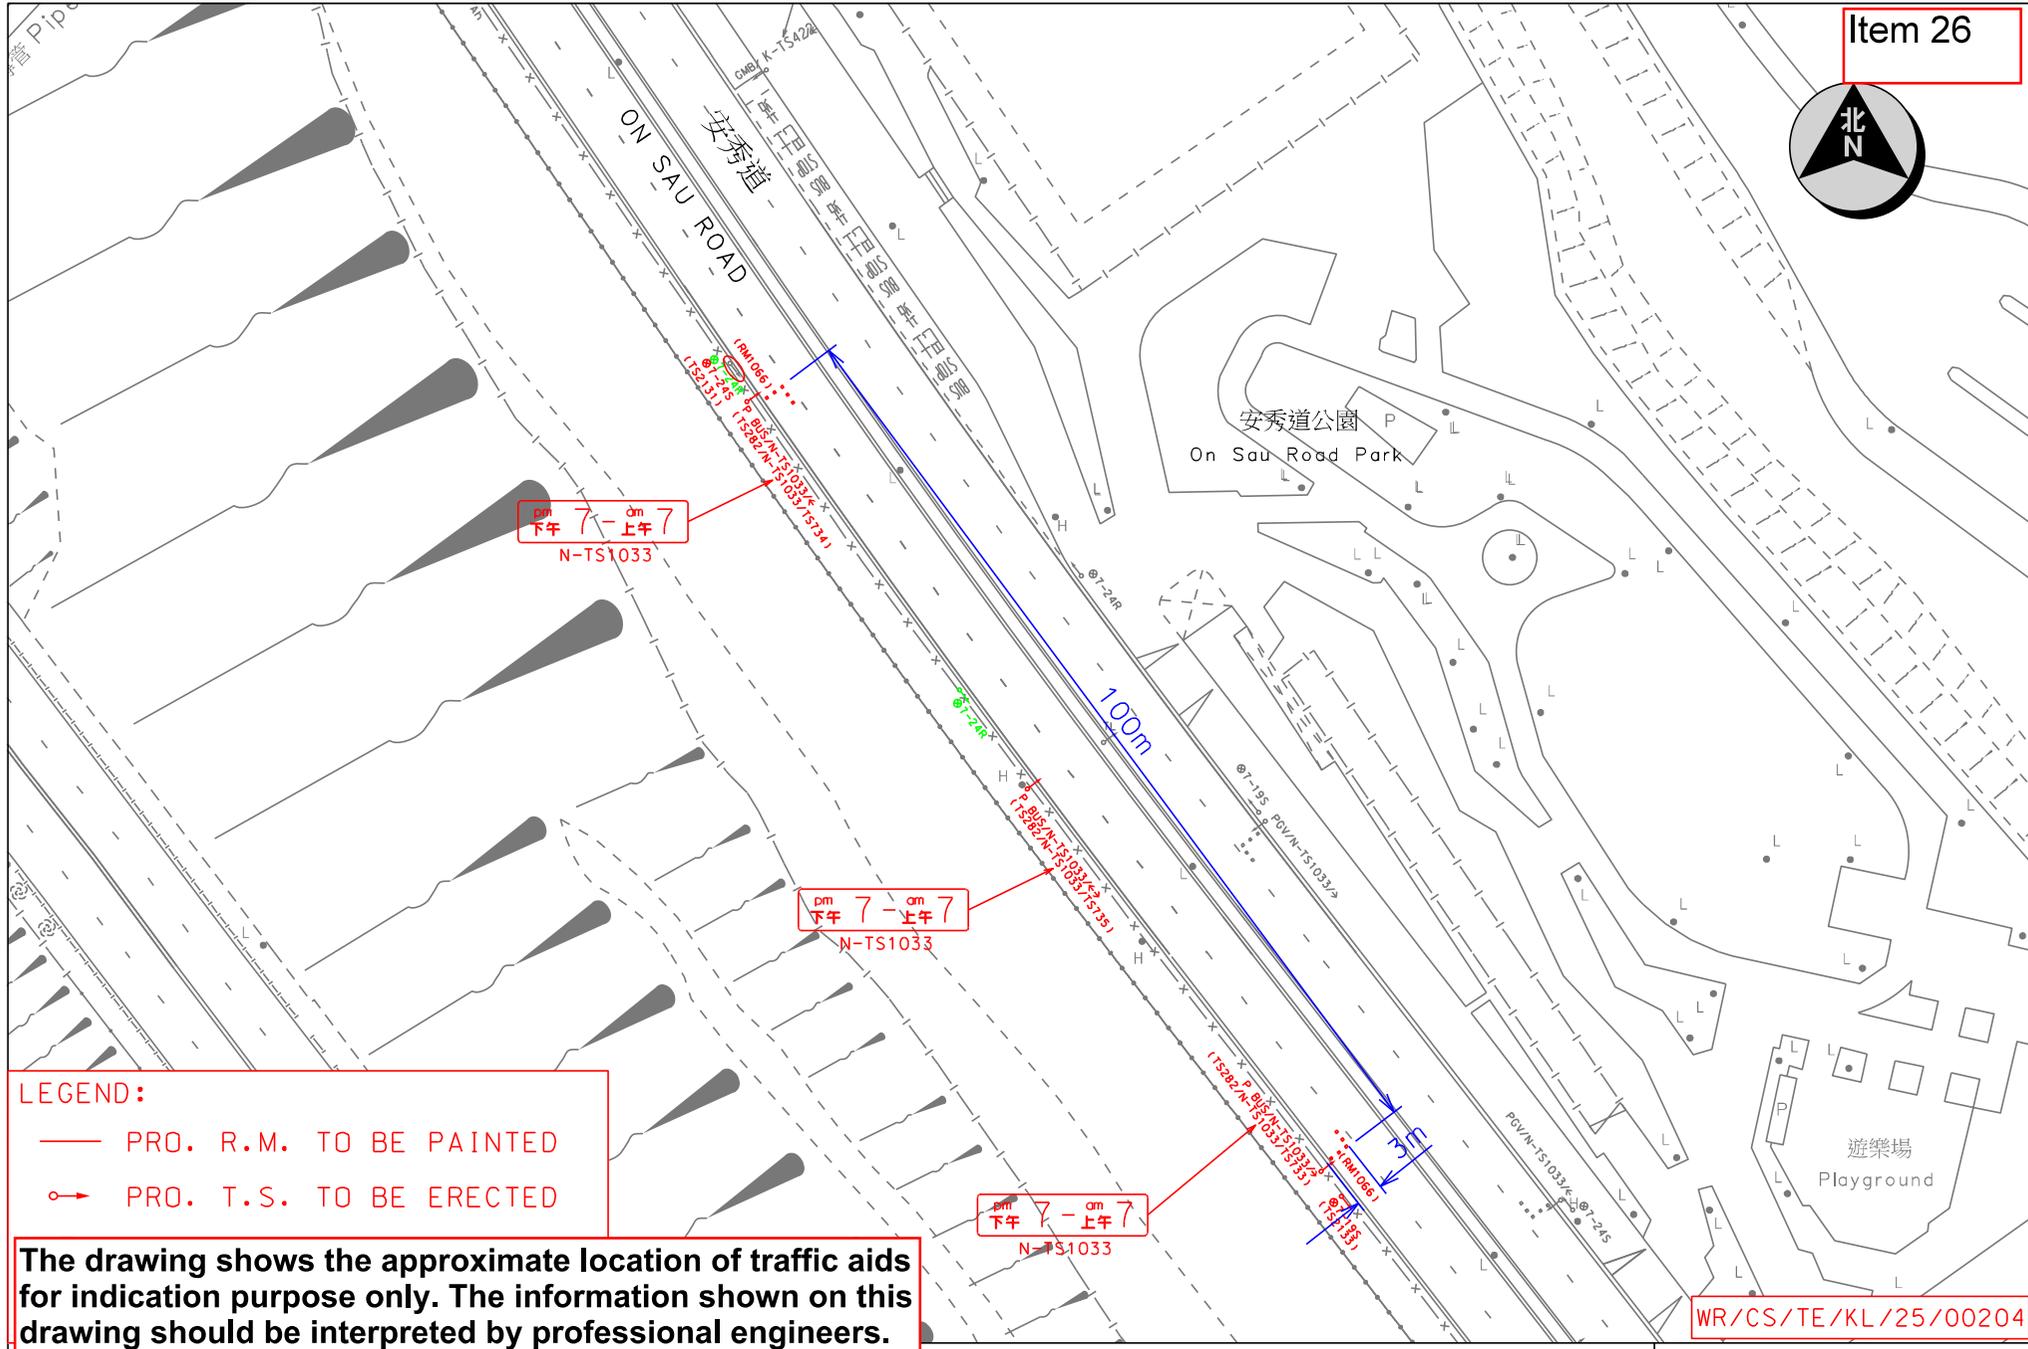
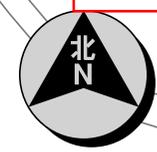


**LEGEND:**

- PRO. R.M. TO BE PAINTED
- ➔ PRO. T.S. TO BE ERECTED

**The drawing shows the approximate location of traffic aids for indication purpose only. The information shown on this drawing should be interpreted by professional engineers. Reproduction by permission only.**

WR/CS/TE/KL/25/00204

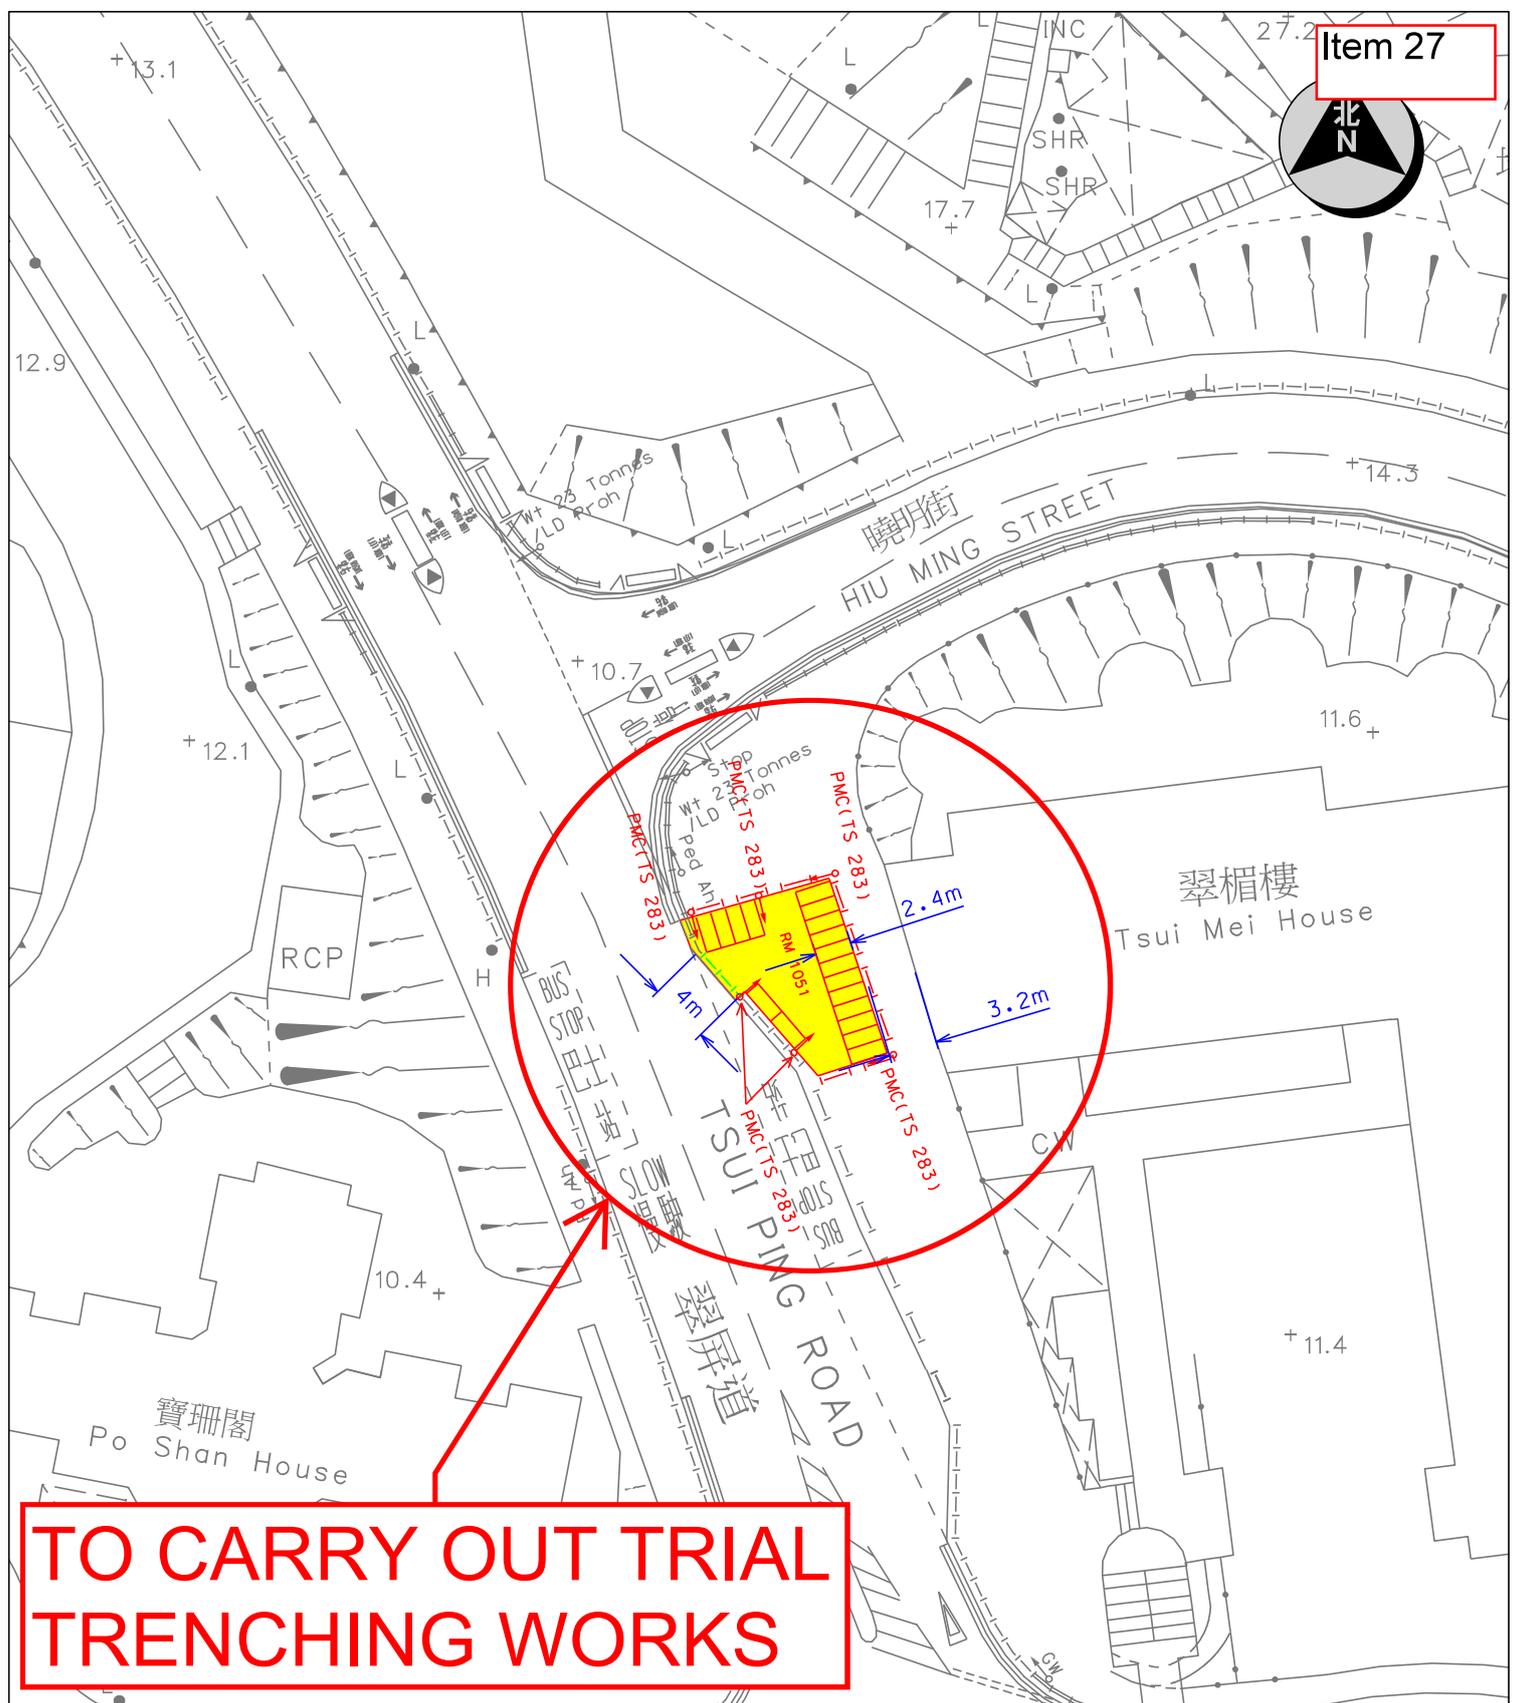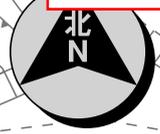

**TO CARRY OUT TRIAL TRENCHING WORKS**


LEGEND:

- PRO. R.M. TO BE PAINTED
- - - EXG. TYPE II RAILINGS TO BE REMOVED
- PRO. T.S. TO BE ERECTED
- EXG. FOOTPATH TO BE CONVERTED TO CARRIAGEWAY
- | - PRO. AMENITY RAILINGS TO BE INSTALLED

**The drawing shows the approximate location of traffic aids for indication purpose only. The information shown on this drawing should be interpreted by professional engineers. Reproduction by permission only.**

Survey Sheet No. K11Q18B	Scale 1 : 500 (A4)
Drawing No. K250169.01 (trial pit)	Date 25-2-2025



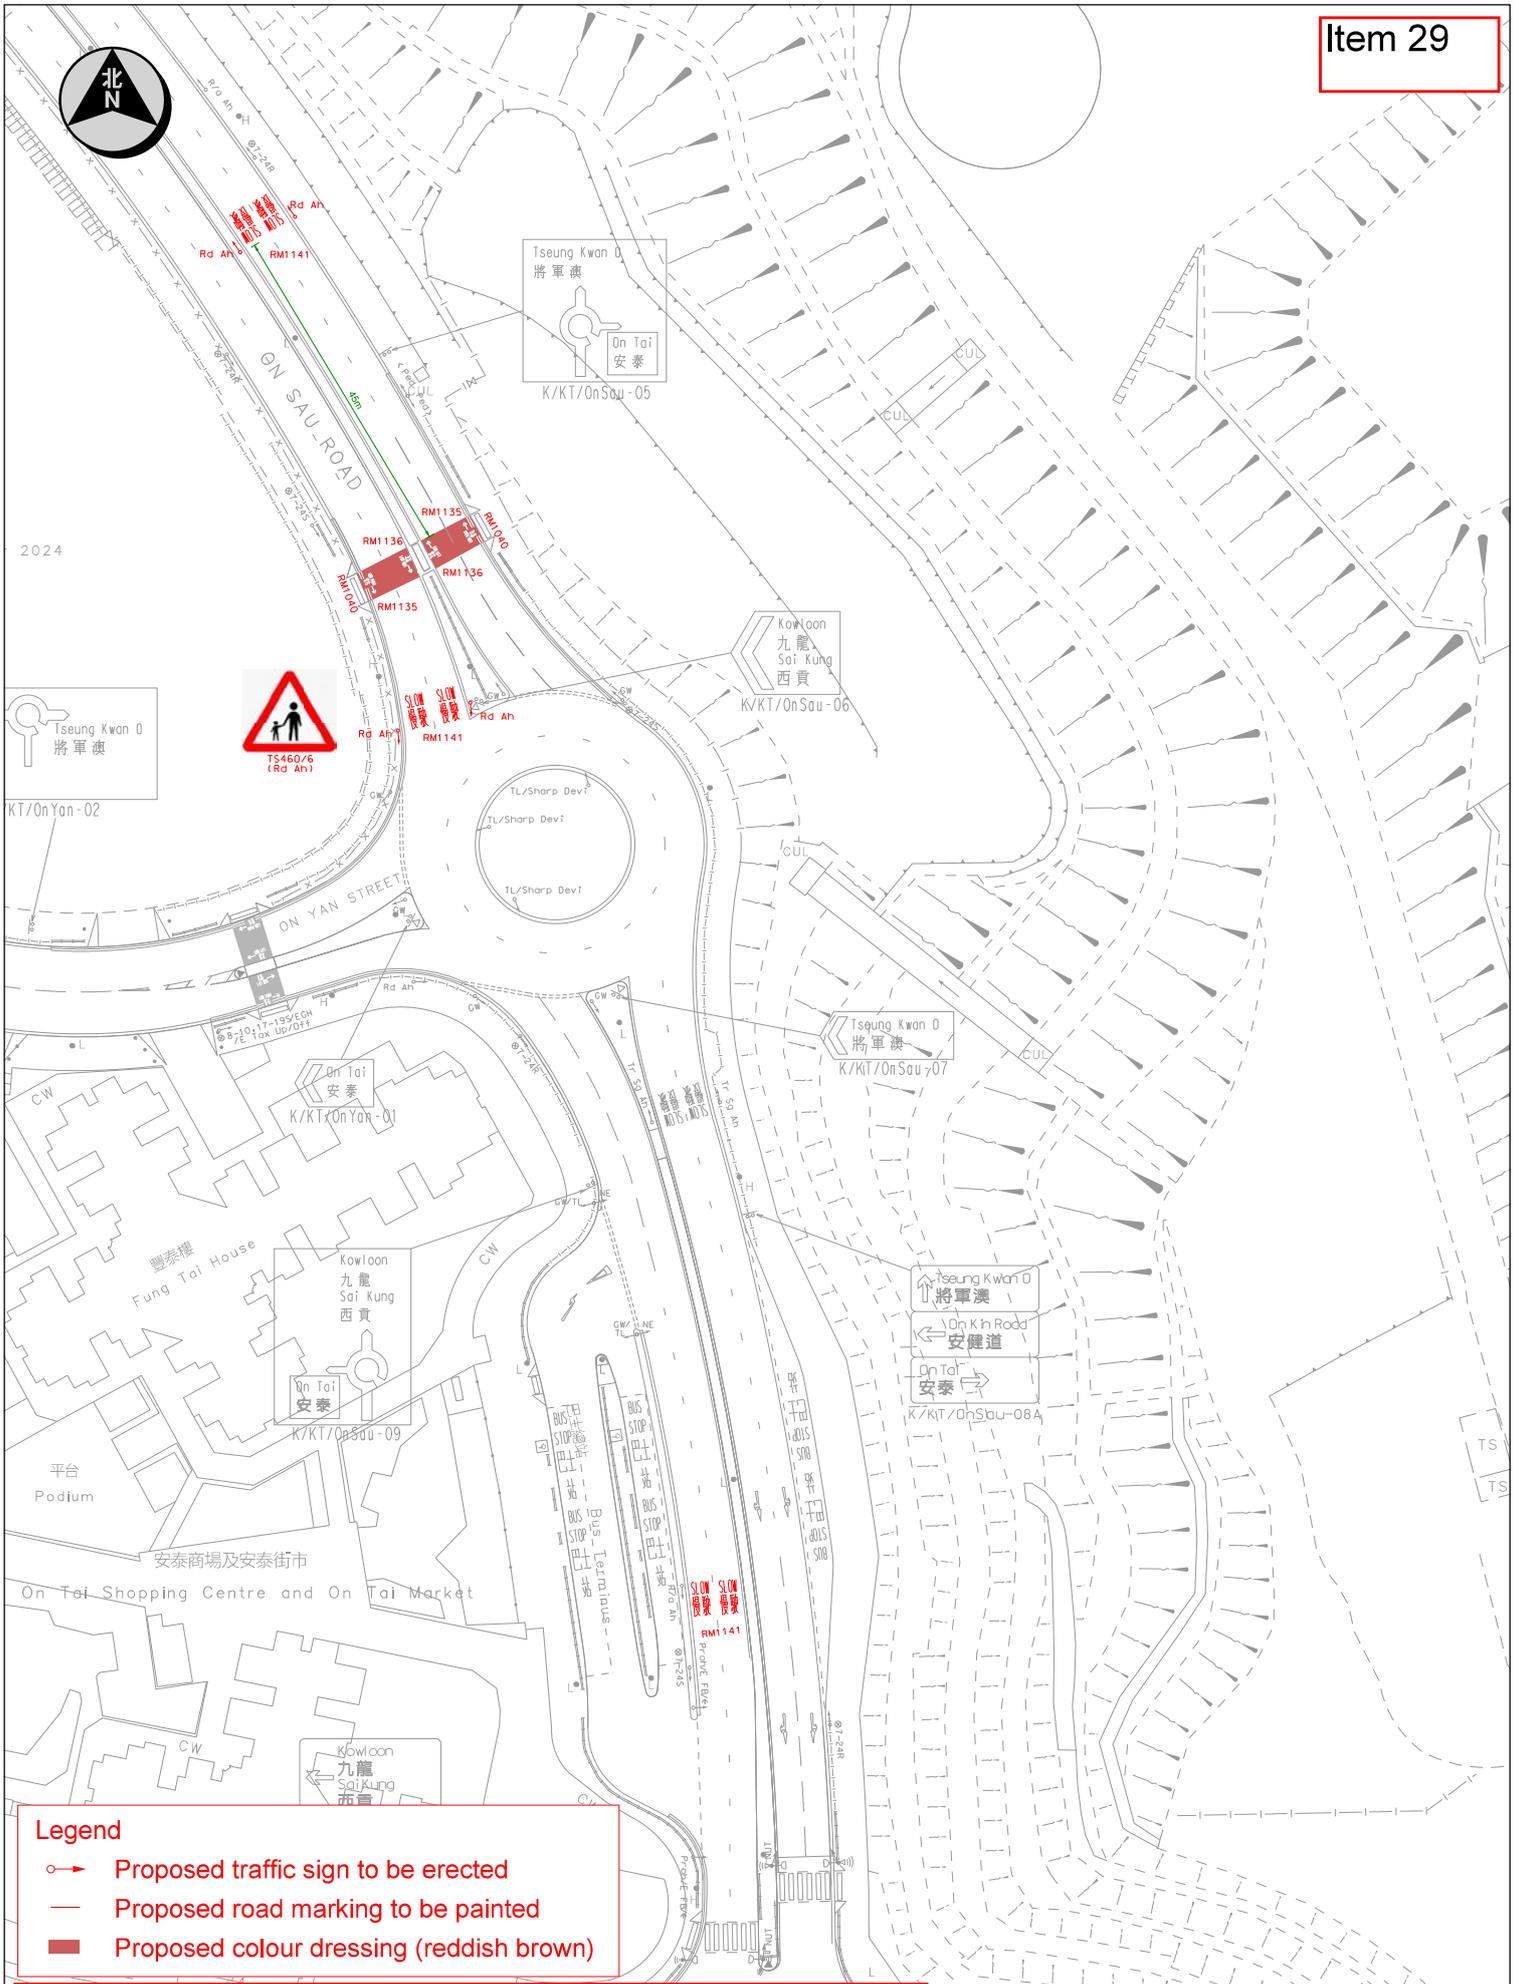


**Legend**

- Proposed traffic sign to be erected
- Proposed road marking to be painted
- Proposed colour dressing (reddish brown)


**The drawing shows the approximate location of traffic aids for indication purpose only. The information shown on this drawing should be interpreted by professional engineers. Reproduction by permission only.**

Survey Sheet No. K11Q13BD	Scale: 1 : 1000 (A4)
Drawing No. K240802.01B	Date 24 Feb 2025

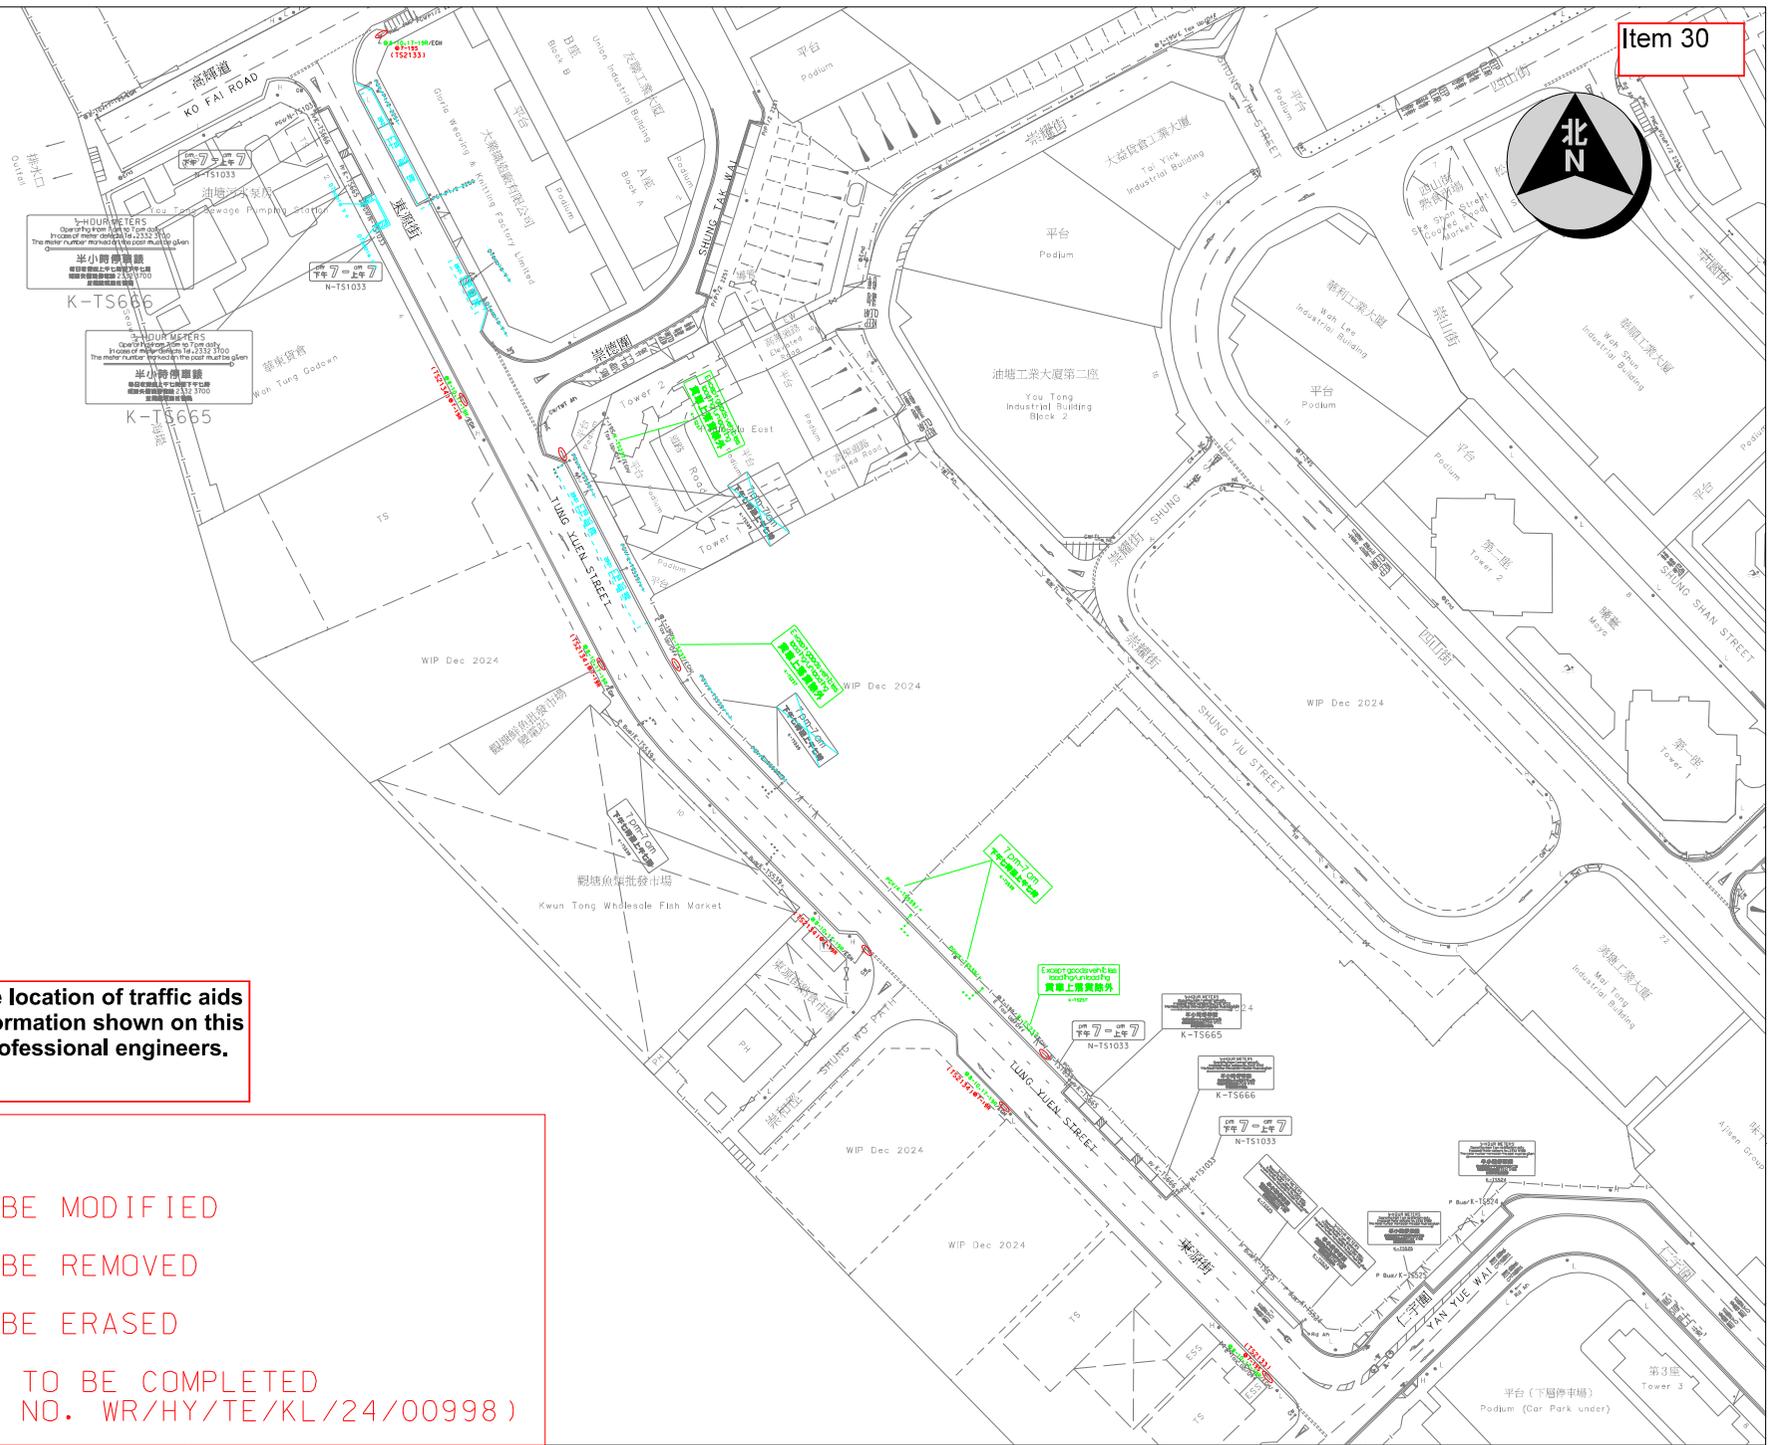


The drawing shows the approximate location of traffic aids for indication purpose only. The information shown on this drawing should be interpreted by professional engineers. Reproduction by permission only.

- LEGEND:**
- EXG. T.S. TO BE MODIFIED
  - EXG. T.S. TO BE REMOVED
  - EXG. R.M. TO BE ERASED
  - PLANNED WORKS TO BE COMPLETED (REFER TO WRF NO. WR/HY/TE/KL/24/00998)

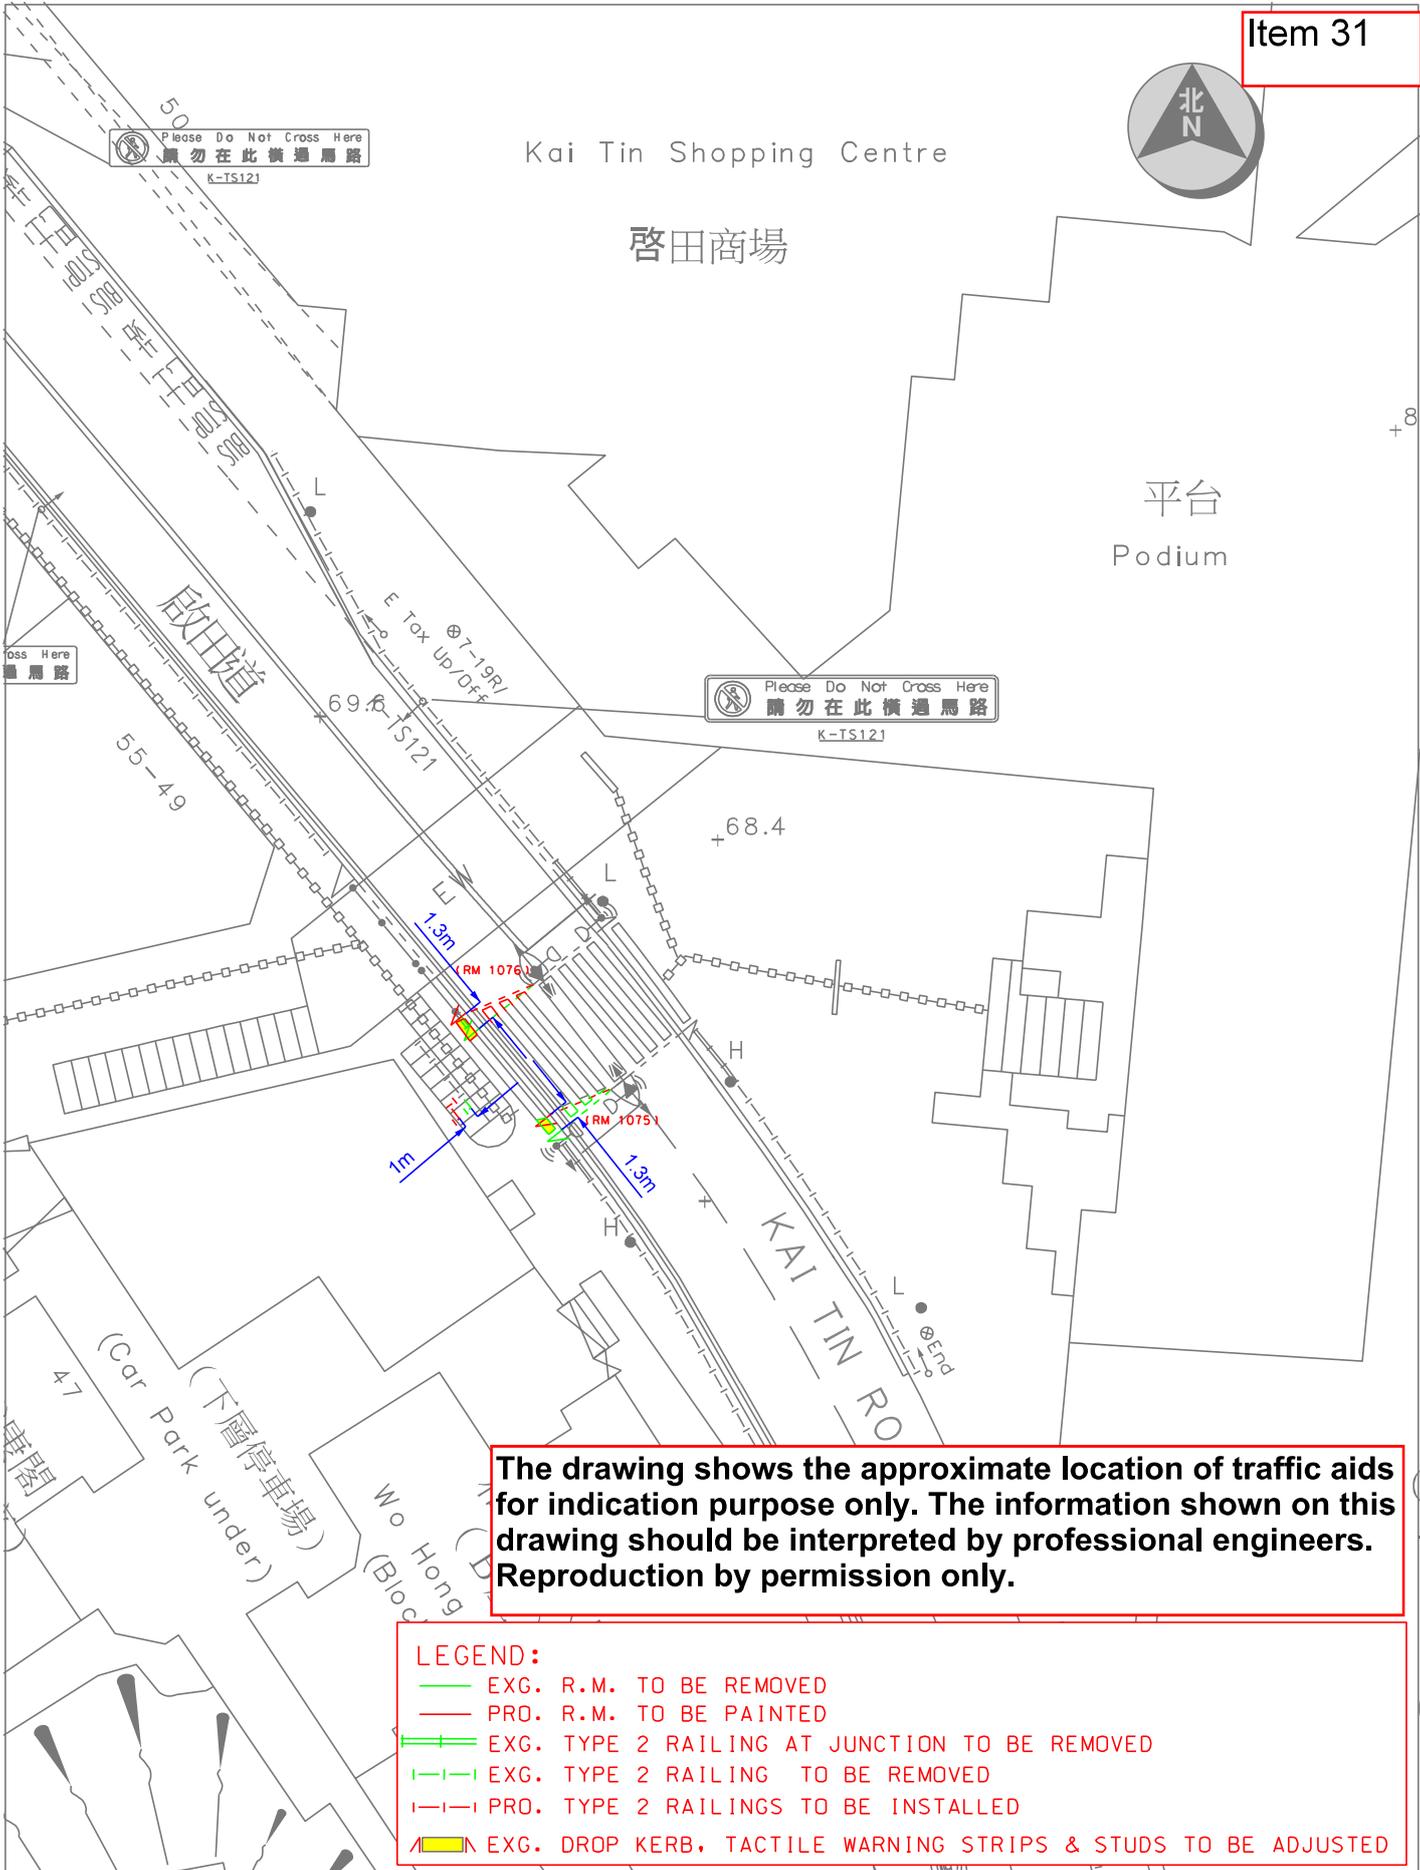

The drawing shows the approximate location of traffic aids for indication purpose only. The information shown on this drawing should be interpreted by professional engineers. Reproduction by permission only.


Location : Kai Tin Road near Kai Tin Shopping Centre		Survey Sheet No. K11Q24A	Scale 1 : 500 (A4)
 運輸署 Transport Department	TRAFFIC ENGINEERING (KLN.) DIV.	WRF NO. WR/HY/TE/KL/25/00494	Drawing No. K250115.01
			Date 05-02-2025

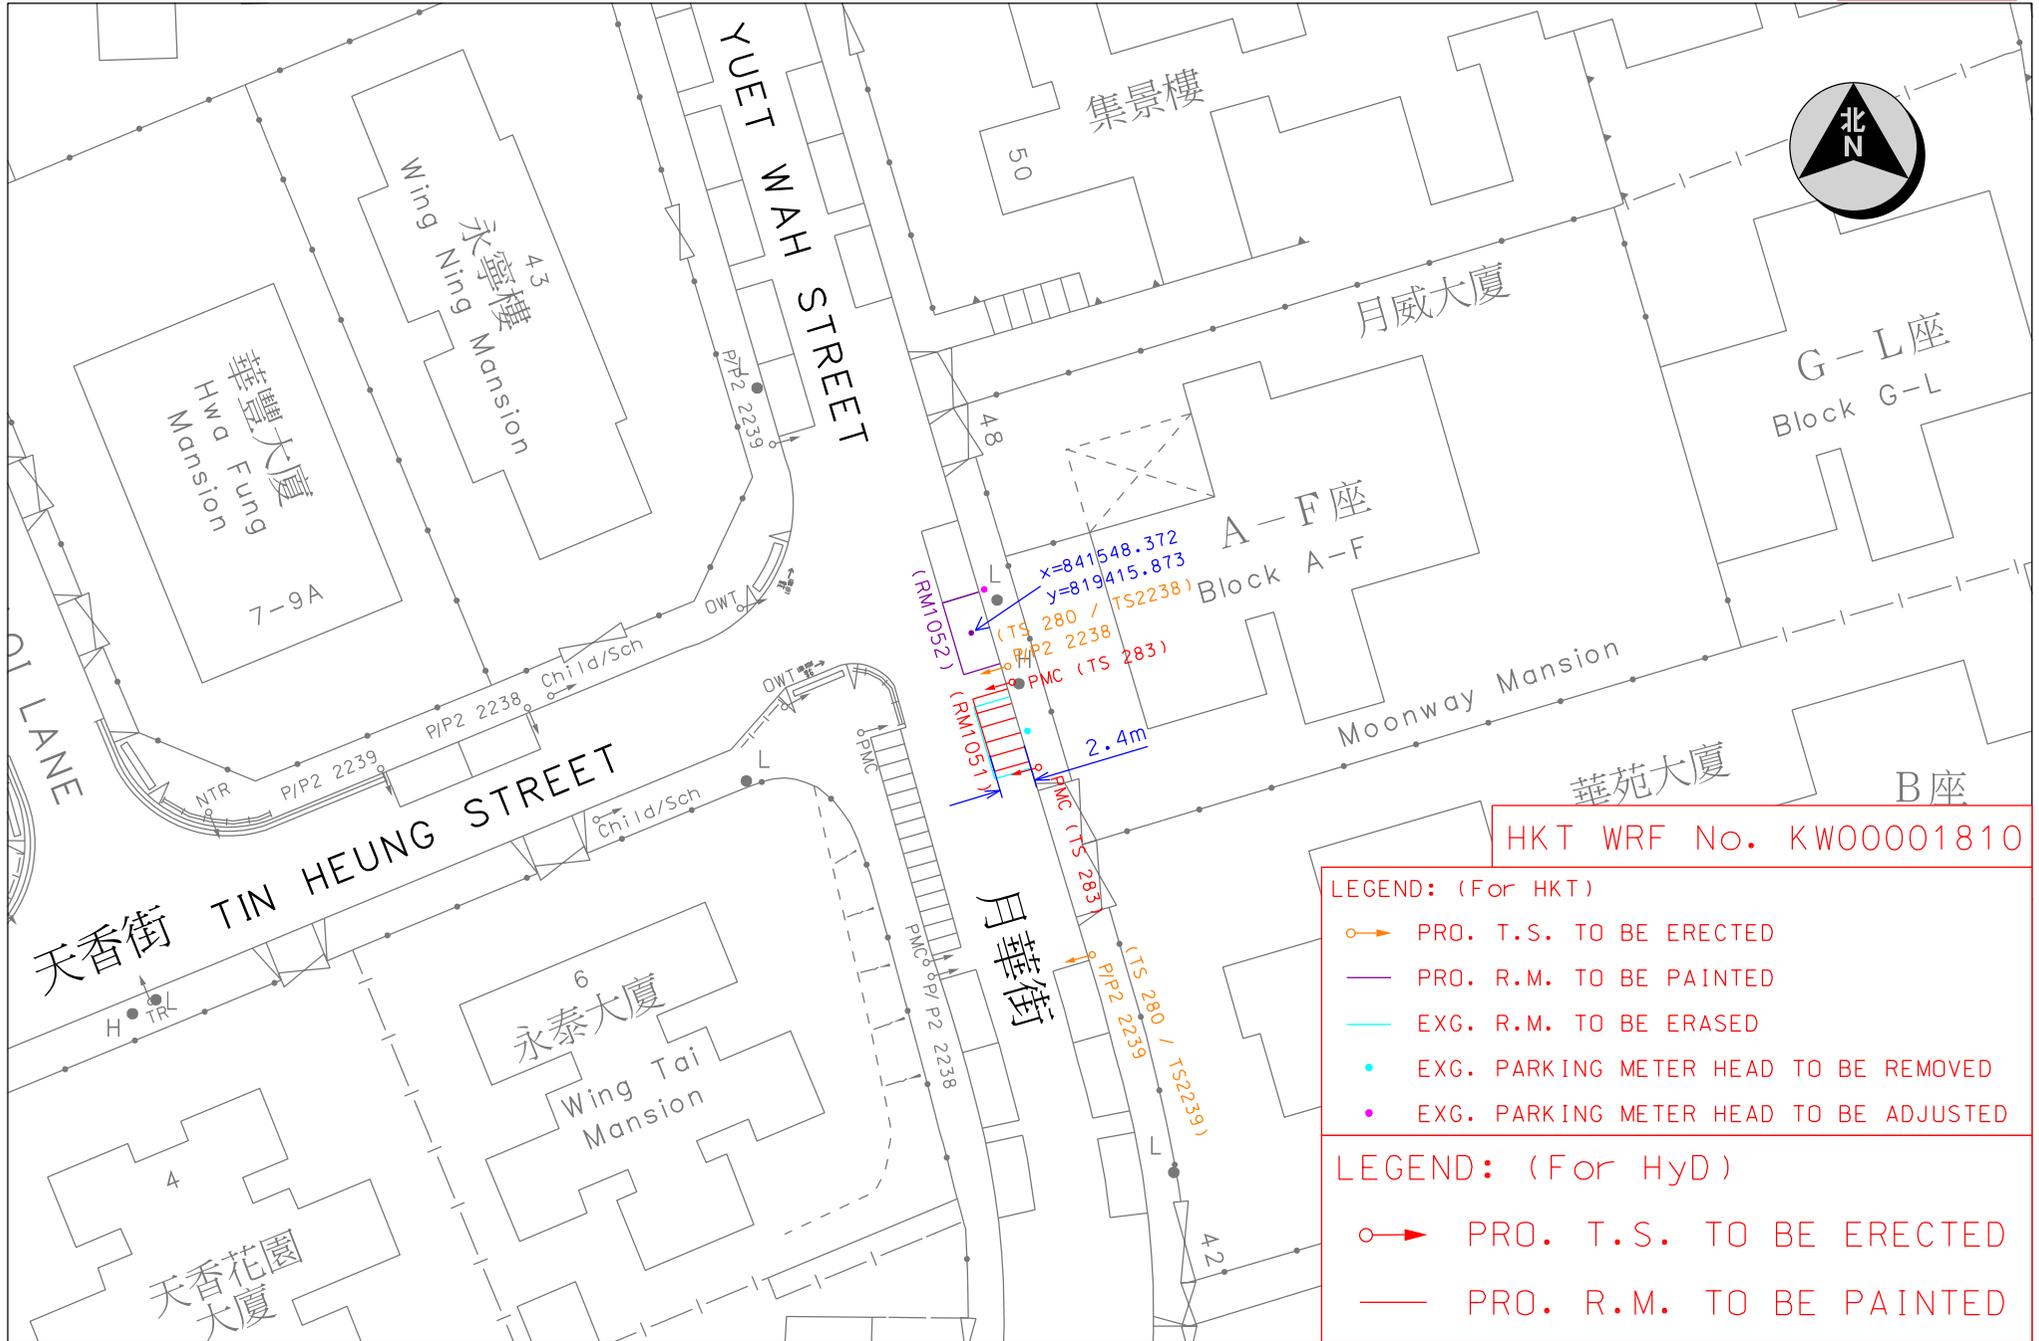

HKT WRF No. KW00001810

- LEGEND: (For HKT)
-  PRO. T.S. TO BE ERECTED
  -  PRO. R.M. TO BE PAINTED
  -  EXG. R.M. TO BE ERASED
  -  EXG. PARKING METER HEAD TO BE REMOVED
  -  EXG. PARKING METER HEAD TO BE ADJUSTED

- LEGEND: (For HyD)
-  PRO. T.S. TO BE ERECTED
  -  PRO. R.M. TO BE PAINTED

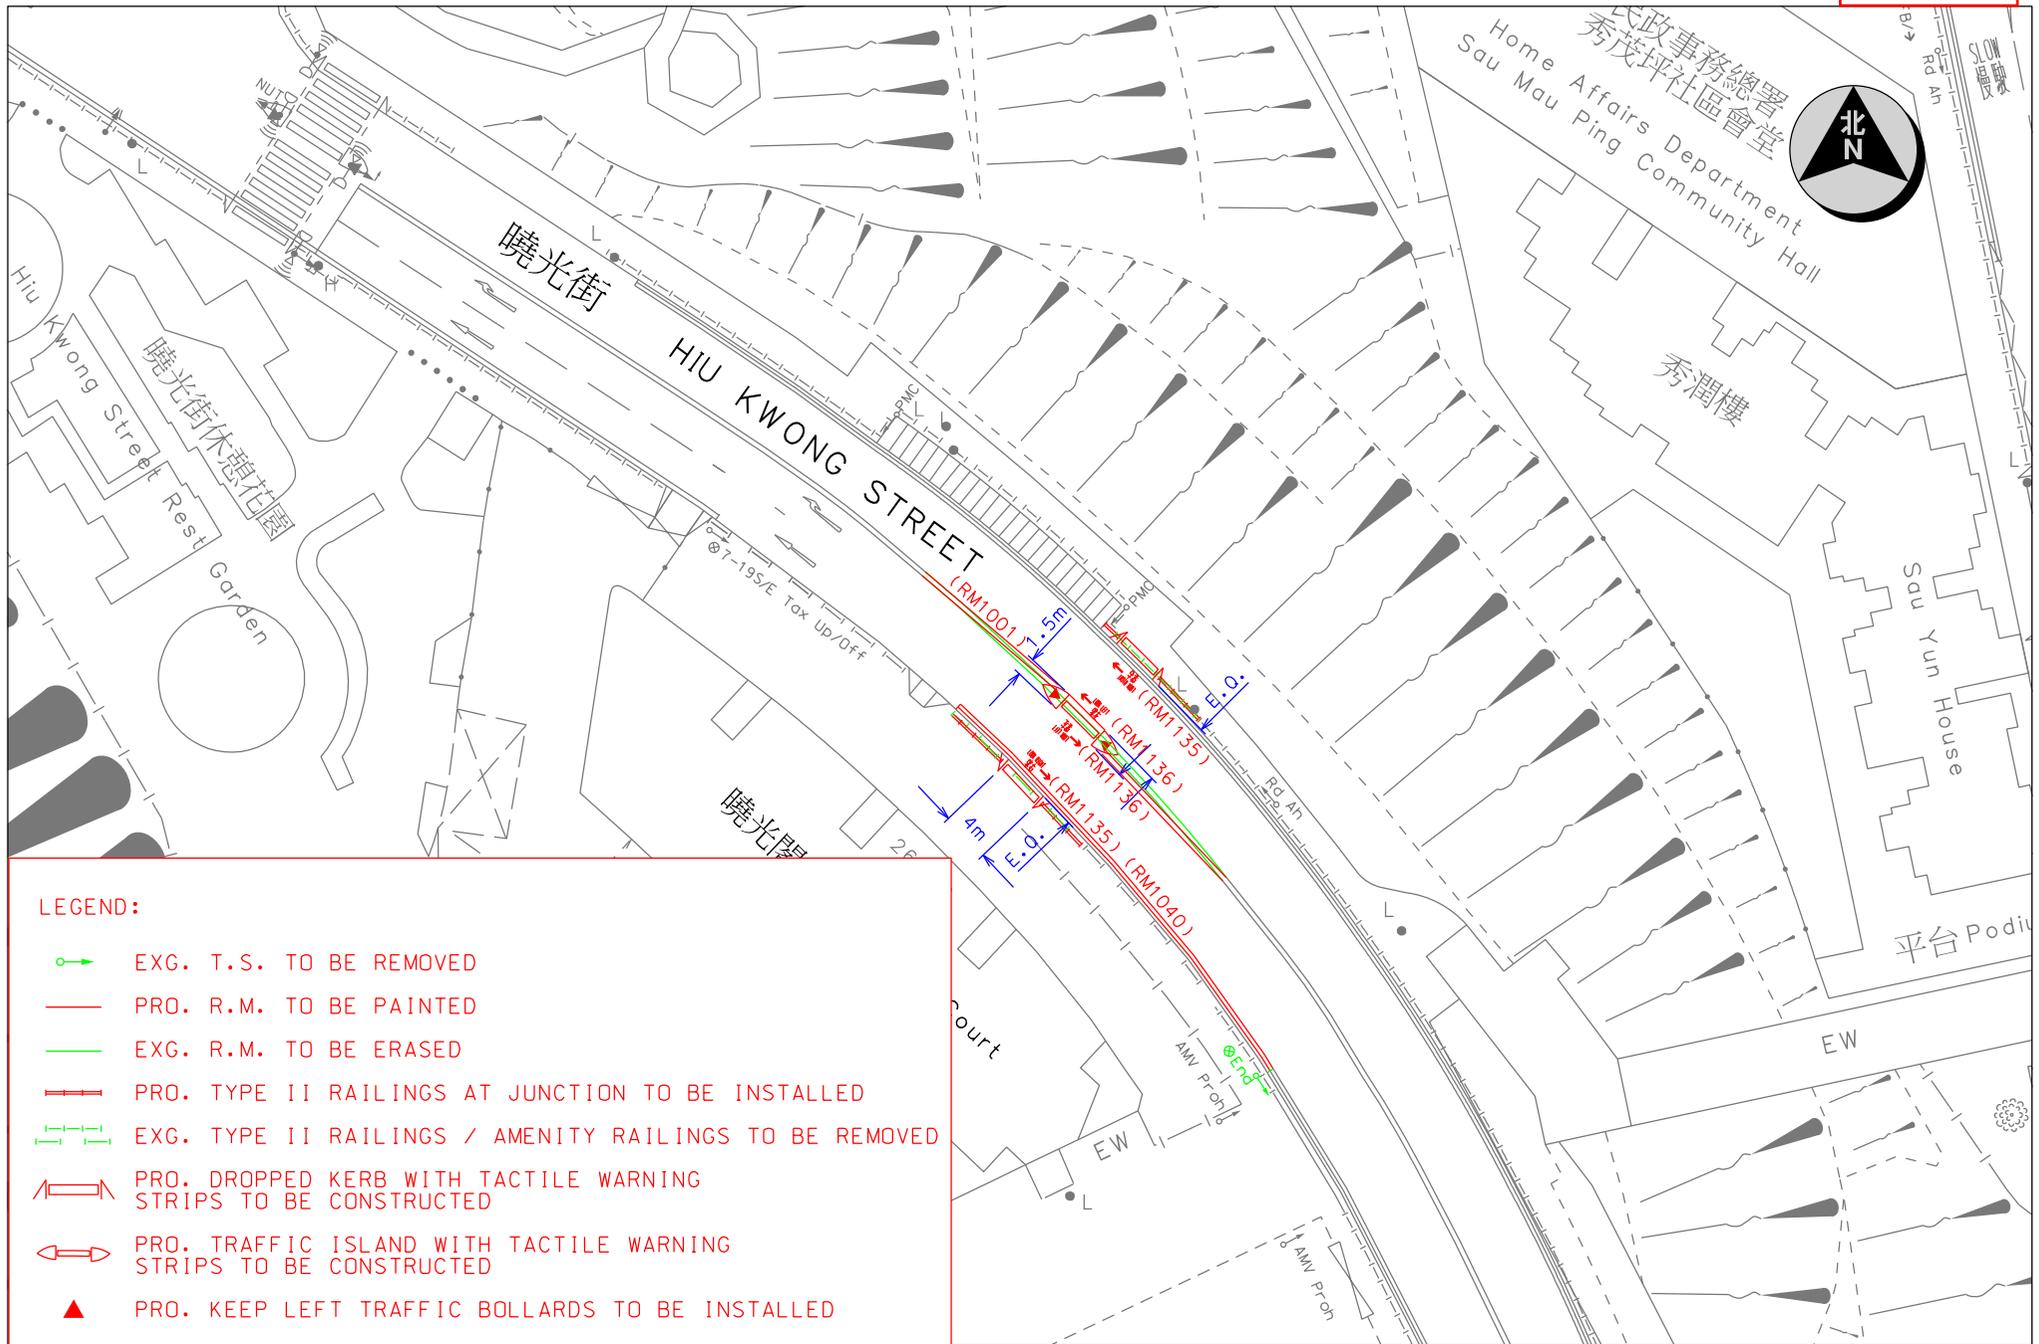

LEGEND:

- EXG. T.S. TO BE REMOVED
- PRO. R.M. TO BE PAINTED
- EXG. R.M. TO BE ERASED
- PRO. TYPE II RAILINGS AT JUNCTION TO BE INSTALLED
- EXG. TYPE II RAILINGS / AMENITY RAILINGS TO BE REMOVED
- PRO. DROPPED KERB WITH TACTILE WARNING STRIPS TO BE CONSTRUCTED
- PRO. TRAFFIC ISLAND WITH TACTILE WARNING STRIPS TO BE CONSTRUCTED
- PRO. KEEP LEFT TRAFFIC BOLLARDS TO BE INSTALLED



TRAFFIC ENGINEERING  
(KLN.) DIV.

Location : Hiu Kwong Street near Hiu Kwong Court

Survey Sheet No. : K11Q18B

Scale: 1:600 (A4)

Drawing No. : K250714.01

WRF NO. WR/HY/TE/KL/25/01253

Date : 10-07-2025



 <p>運輸署 Transport Department</p>	<p>TRAFFIC ENGINEERING (KLN.) DIV.</p>	<p>Location : Yan Wing Street near Ka Wing Street Survey Sheet No. : K11S04C</p>	<p>Scale: 1:500 (A4) Drawing No. : K250468.01</p>	<p>WRF NO. WR/HY/TE/KL/25/01048 Date : 12-05-2025</p>
---	--	--	---	---

Scale: 1:4000



順利邨變電站  
Shun Lee Tsuen Substation

SHUN CHING STREET  
順利清街

Shun Lee Shopping Centre (Phase 1)  
順利商場(一期)  
ESS

順利邨  
SHUN LEE ESTATE

Existing planter to be demolish  
Proposed PMC parking X 20

The drawing shows the approximate location of traffic aids for indication purpose only. The information shown on this drawing should be interpreted by professional engineers. Reproduction by permission only.

HyD polygon area

Tree's root

PMC (TS283/7)

(RM1051)

PMC (TS283/7)



TRAFFIC ENGINEERING (KLN.) DIV.

Scale: 1:400 (A4)

Location: Shun Ching Street near Shun Lee Tsuen Substation

WRF NO.

Date: 9-Aug-2024

Survey Sheet No. K11Q13A

Drawing No. K230386.01B