

觀塘區議會交通運輸委員會會議
運輸署 / 路政署過去兩個月內完成、正在施工或規劃中的主要交通改善工程項目及時間表


截至2025年11月14日

編號	項目編號	擬建的交通改善工程項目	地點	預期動工日期 [實際動工日期]	預期完工日期 [實際完工日期]	工程進度	詳細備註	運輸署工程師 姓名(電話)	路政署工程師 姓名(電話)
1	WR/24/01154	加設夜間路旁貨車及巴士泊車位	秀茂坪道	[24年11月]	25年03月 [25年09月]	50% 100%	秀茂坪道近秀康樓及秀樂樓的泊車位工程已完成。至於另一個近秀程樓的泊車位，由於煤氣公司正在該路段進行煤氣喉管鋪設工程，本署將與煤氣公司保持聯絡，當煤氣喉管鋪設工程完成後便開展餘下的泊車位工程。 工程已完成。	陳展揚 先生 (2399 2732)	葉沃增 先生 (2707 7417)
2	WR/24/02095	擴闊行人路	啟田道近藍田(西區)社區中心	[25年07月]	26年03月 [25年09月]	90% 100%	工程正進行中。 工程已完成。	劉麗瑜 女士 (2399 2502)	葉沃增 先生 (2707 7417)
3	WR/24/00208	加設路旁電單車泊車位	安茵街近智泰樓	25年09月 [25年08月]	26年01月 [25年10月]	40% 100%	工程已展開。 工程已完成。	李日新 先生 (2399 2513)	吳卓衡 先生 (2707 7341)
4	WR/25/00700	設立禁止學習駕駛時段	彩興路	25年12月	26年01月	0%	正進行有關工程的前期工作。	李日新 先生 (2399 2513)	吳卓衡 先生 (2707 7341)
5	WR/24/01562	行人輔助線髹上紅棕色警示	安茵街	25年11月	26年01月	0%	正進行有關工程的前期工作。	李日新 先生 (2399 2513)	吳卓衡 先生 (2707 7341)
6	WR/25/00731	優化行人過路處(地下勘探工作)	曉明街近翠屏北邨翠楊樓	[25年09月]	25年11月	0% 50%	正進行有關工程的前期工作。 已開展工程，餘下地下勘探工作有待土木工程拓展署的金屬棚架拆卸後繼續。	陳展揚 先生 (2399 2732)	葉沃增 先生 (2707 7417)
7	WR/25/00781	加設夜間路旁巴士泊車位	安秀道近安秀道公園	[25年11月]	25年12月 [25年11月]	0% 100%	正進行有關工程的前期工作。 工程已完成。	陳展揚 先生 (2399 2732)	葉沃增 先生 (2707 7417)
8	WR/25/00816	加設路旁電單車泊車位(地下勘探工作)	翠屏道近翠屏北邨翠楸樓	[25年10月]	[25年11月]	0% 100%	正進行有關工程的前期工作。 工程已完成。	陳展揚 先生 (2399 2732)	葉沃增 先生 (2707 7417)
9	WR/24/02210	行人輔助線髹上紅棕色警示及加設交通標誌和道路標記	安秀道近香港道教聯合會雲泉學校	25年10月	26年01月	0%	正進行有關工程的前期工作。	李日新 先生 (2399 2513)	吳卓衡 先生 (2707 7341)
10	WR/25/00839	優化交通輔助設施	東源街	25年11月 [25年09月]	25年12月 [25年10月]	0% 100%	正進行有關工程的前期工作。 工程已完成。	劉麗瑜 女士 (2399 2502)	葉沃增 先生 (2707 7417)
11	WR/25/01185	加設路旁電單車泊車位	月華街近天香街	26年01月	26年03月	0%	正進行有關工程的前期工作。	陳展揚 先生 (2399 2732)	葉沃增 先生 (2707 7417)
12	WR/25/01253	加設行人輔助線	曉光街近曉光閣	[25年09月]	26年06月	0%	正進行有關工程的前期工作。	陳展揚 先生 (2399 2732)	葉沃增 先生 (2707 7417)
13	WR/25/01048	延長全日不准停車限制區	欣榮街近嘉榮街休憩處	25年12月	25年12月	0%	正進行有關工程的前期工作。	劉麗瑜 女士 (2399 2502)	葉沃增 先生 (2707 7417)

截至2025年11月14日

編號	項目編號	擬建的交通改善工程項目	地點	預期動工日期 [實際動工日期]	預期完工日期 [實際完工日期]	工程進度	詳細備註	運輸署工程師 姓名(電話)	路政署工程師 姓名(電話)
14	WR/24/01576	加設路旁電單車泊車位	順清街	26年06月	27年06月	0%	正進行有關工程的前期工作。	李日新 先生 (2399 2513)	吳卓衡 先生 (2707 7341)
15	WR/25/00687	加設交通標誌	秀明道近秀茂坪商場	[25年09月]	[25年09月]	100%	工程已完成。	陳展揚 先生 (2399 2732)	葉沃增 先生 (2707 7417)
16	WR/25/00595	加設下斜路緣	茶果嶺道近油塘港鐵站	[25年08月]	[25年09月]	100%	工程已完成。	劉麗瑜 女士 (2399 2502)	葉沃增 先生 (2707 7417)
17	WR/25/00845	加設交通標誌和道路標記	欣榮街近嘉榮街	[25年09月]	[25年09月]	100%	工程已完成。	劉麗瑜 女士 (2399 2502)	葉沃增 先生 (2707 7417)
18	WR/25/00648	加設路旁電單車泊車位	安翠街近禮達樓	[25年09月]	[25年10月]	100%	工程已完成。	陳展揚 先生 (2399 2732)	葉沃增 先生 (2707 7417)
19	WR/23/01448	擴闊行人路	輔仁街近崇仁街	[25年09月]	[25年10月]	100%	工程已完成。	李日新 先生 (2399 2513)	葉沃增 先生 (2707 7417)
20	WR/25/01458	拆除不必要的欄杆	麗港城公共交通交匯處	[25年09月]	[25年10月]	100%	工程已完成。	羅淳哲 先生 (2399 2459)	葉沃增 先生 (2707 7417)
21	WR/24/00998	加設傷殘人士泊車位及路旁巴士站	東源街近大業織造廠有限公司	[25年08月]	[25年10月]	100%	工程已完成。	劉麗瑜 女士 (2399 2502)	葉沃增 先生 (2707 7417)
22	-	重鋪行人路	新清水灣道	[25年09月]	[25年10月]	100%	工程已完成。	-	吳麗桂 女士 (2707 7437)
23	WR/25/00236	加設下斜路緣及道路標記	麗港南街近茜發道	[25年08月]	[25年10月]	100%	工程已完成。	羅淳哲 先生 (2399 2459)	葉沃增 先生 (2707 7417)
24	WR/25/00379	加設欄杆及引路觸覺帶	將軍澳道近觀塘紀律部隊宿舍	[25年09月]	[25年10月]	100%	工程已完成。	陳展揚 先生 (2399 2732)	葉沃增 先生 (2707 7417)
25	WR/25/00817	加設欄杆	曉光街近秀美樓	[25年09月]	[25年10月]	100%	工程已完成。	陳展揚 先生 (2399 2732)	葉沃增 先生 (2707 7417)
26	WR/25/00394	路旁巴士站加設傷殘人士上落標記	秀明道近秀樂樓	[25年09月]	[25年10月]	100%	工程已完成。	陳展揚 先生 (2399 2732)	葉沃增 先生 (2707 7417)
27	WR/25/01251	拆除部分道路中央分隔欄及修改道路標記	油塘道近聖安當小學	26年05月	26年09月	0%	正進行有關工程的前期工作。	劉麗瑜 女士 (2399 2502)	葉沃增 先生 (2707 7417)
28	WR/25/01614	加設方向標誌	四山街	26年03月	26年08月	0%	正進行有關工程的前期工作。	劉麗瑜 女士 (2399 2502)	葉沃增 先生 (2707 7417)
29	WR/25/01661	加設行人提示標誌	安田街近藍田聖保祿中學	26年02月	26年02月	0%	正進行有關工程的前期工作。	劉麗瑜 女士 (2399 2502)	葉沃增 先生 (2707 7417)
30	WR/25/01588	加設路旁泊車位	茜發道近藍田港鐵站	26年02月	26年03月	0%	正進行有關工程的前期工作。	羅淳哲 先生 (2399 2459)	葉沃增 先生 (2707 7417)

備註: 更新的資料以紅字顯示


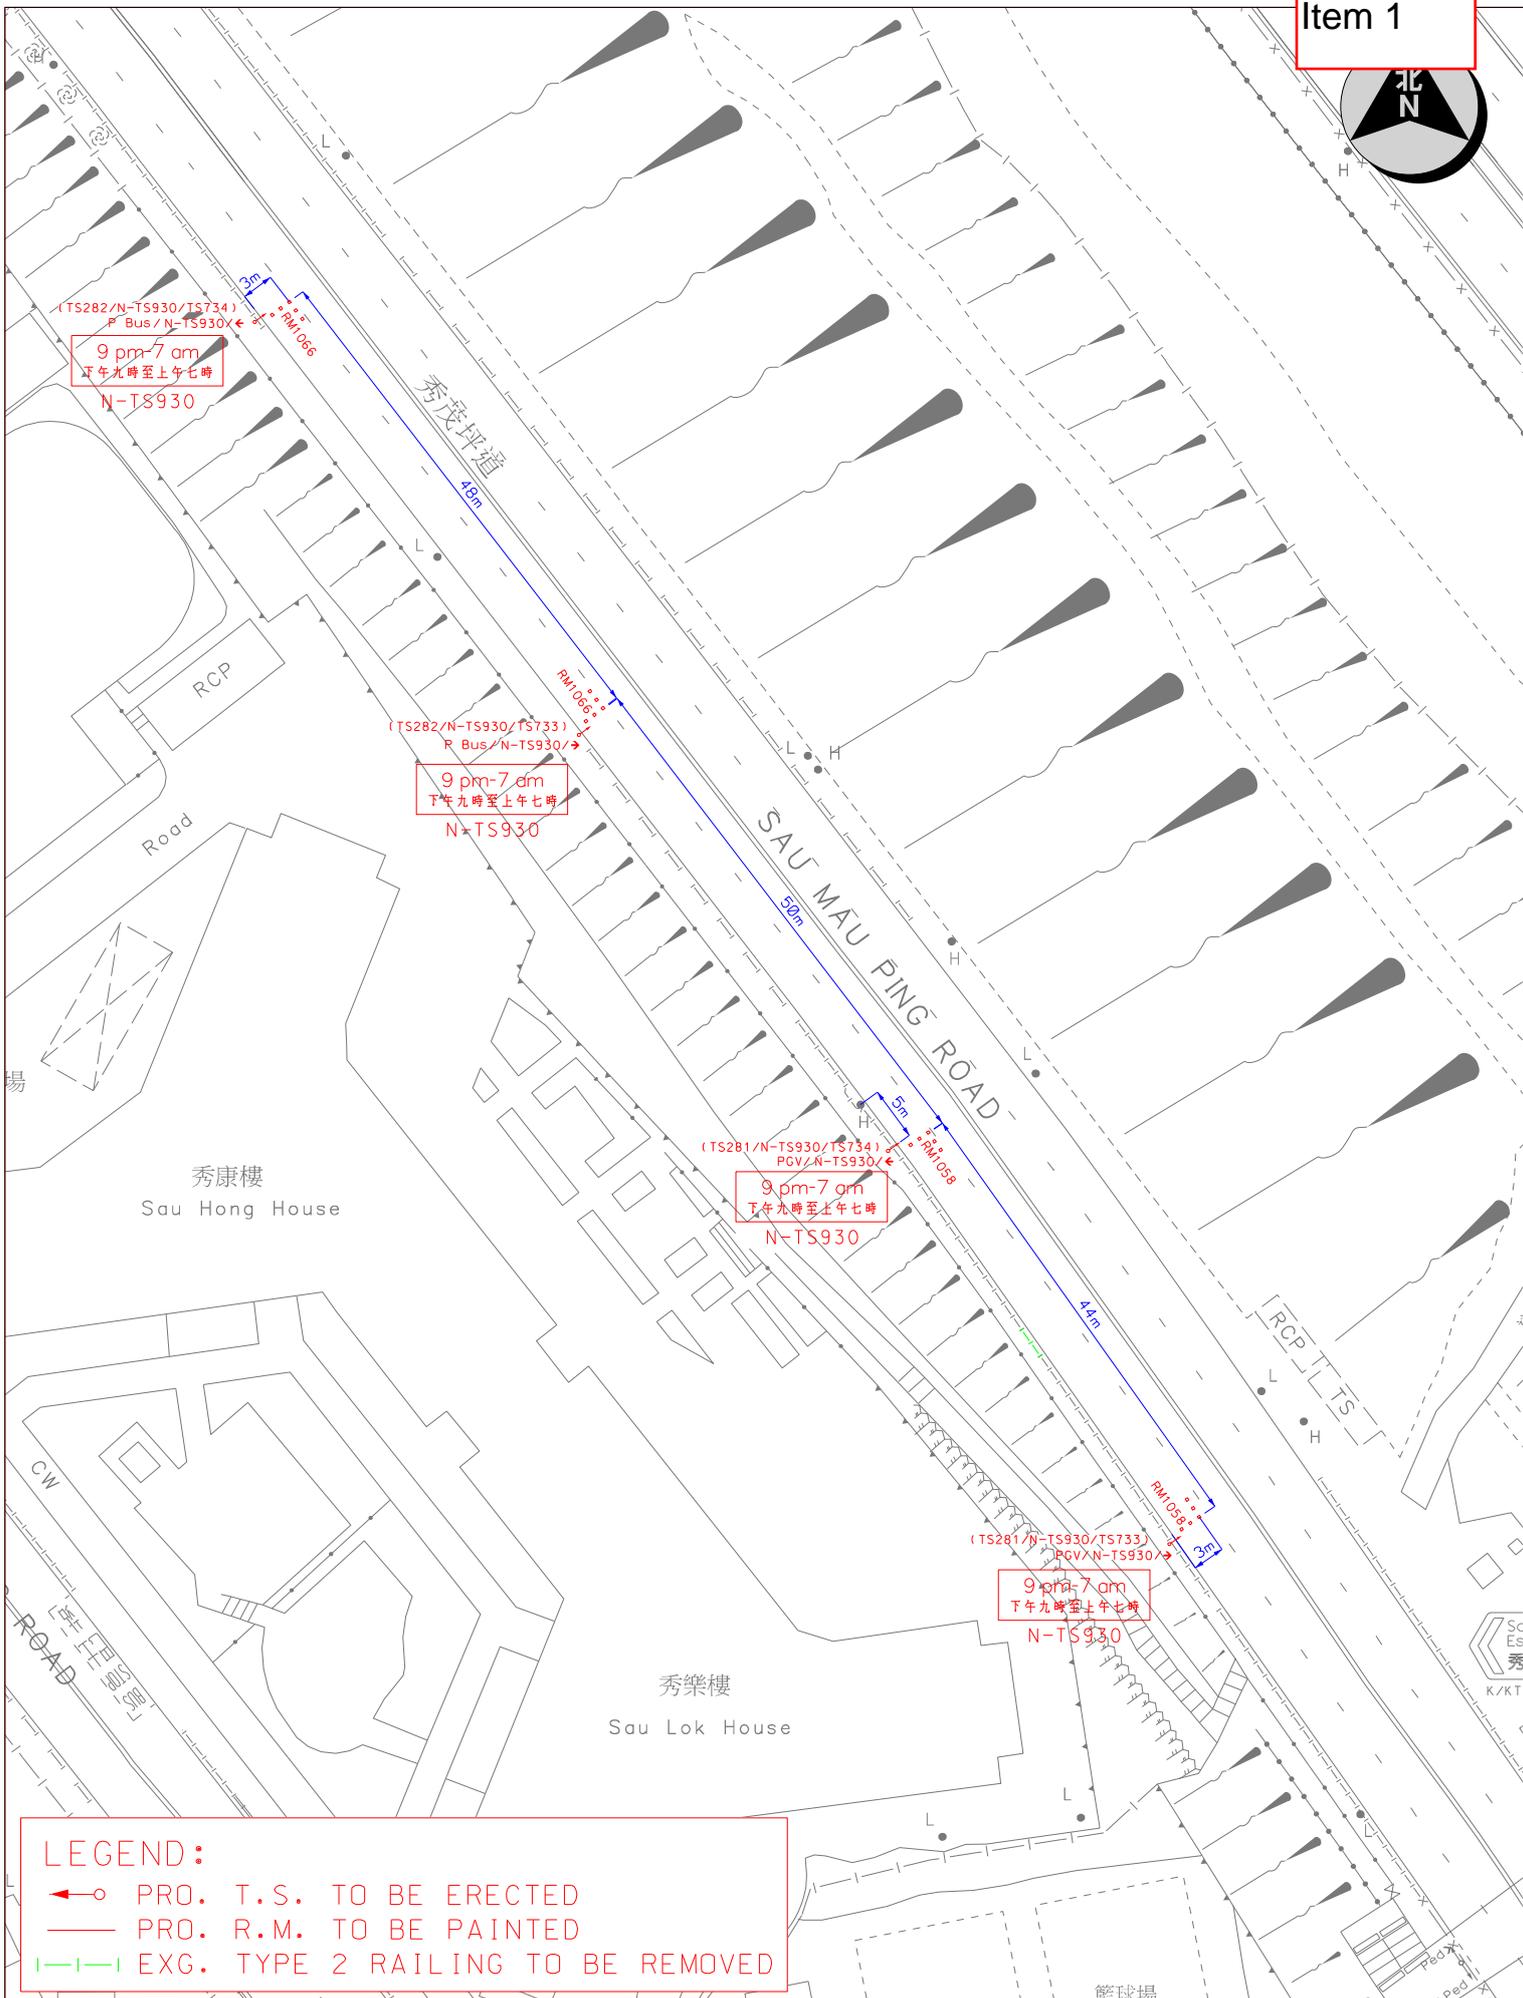


LEGEND:

- ←○ PRO. T.S. TO BE ERECTED
- PRO. R.M. TO BE PAINTED
- |— EXG. TYPE 2 RAILING TO BE REMOVED

Location : Sau Mau Ping Road near Sau Hong House		Survey Sheet No. K11Q13D, 18B	Scale 1 : 500 (A3)
 運輸署 Transport Department	TRAFFIC ENGINEERING (KLN.) DIV.	WRF NO. WR/HY/TE/KL/24/01154	Drawing No. K240066.01A
			Date 24/05/2024

西貢
Kwun Tong
觀塘
Tseung Kwan O
將軍澳
K/K1/OnSau-12

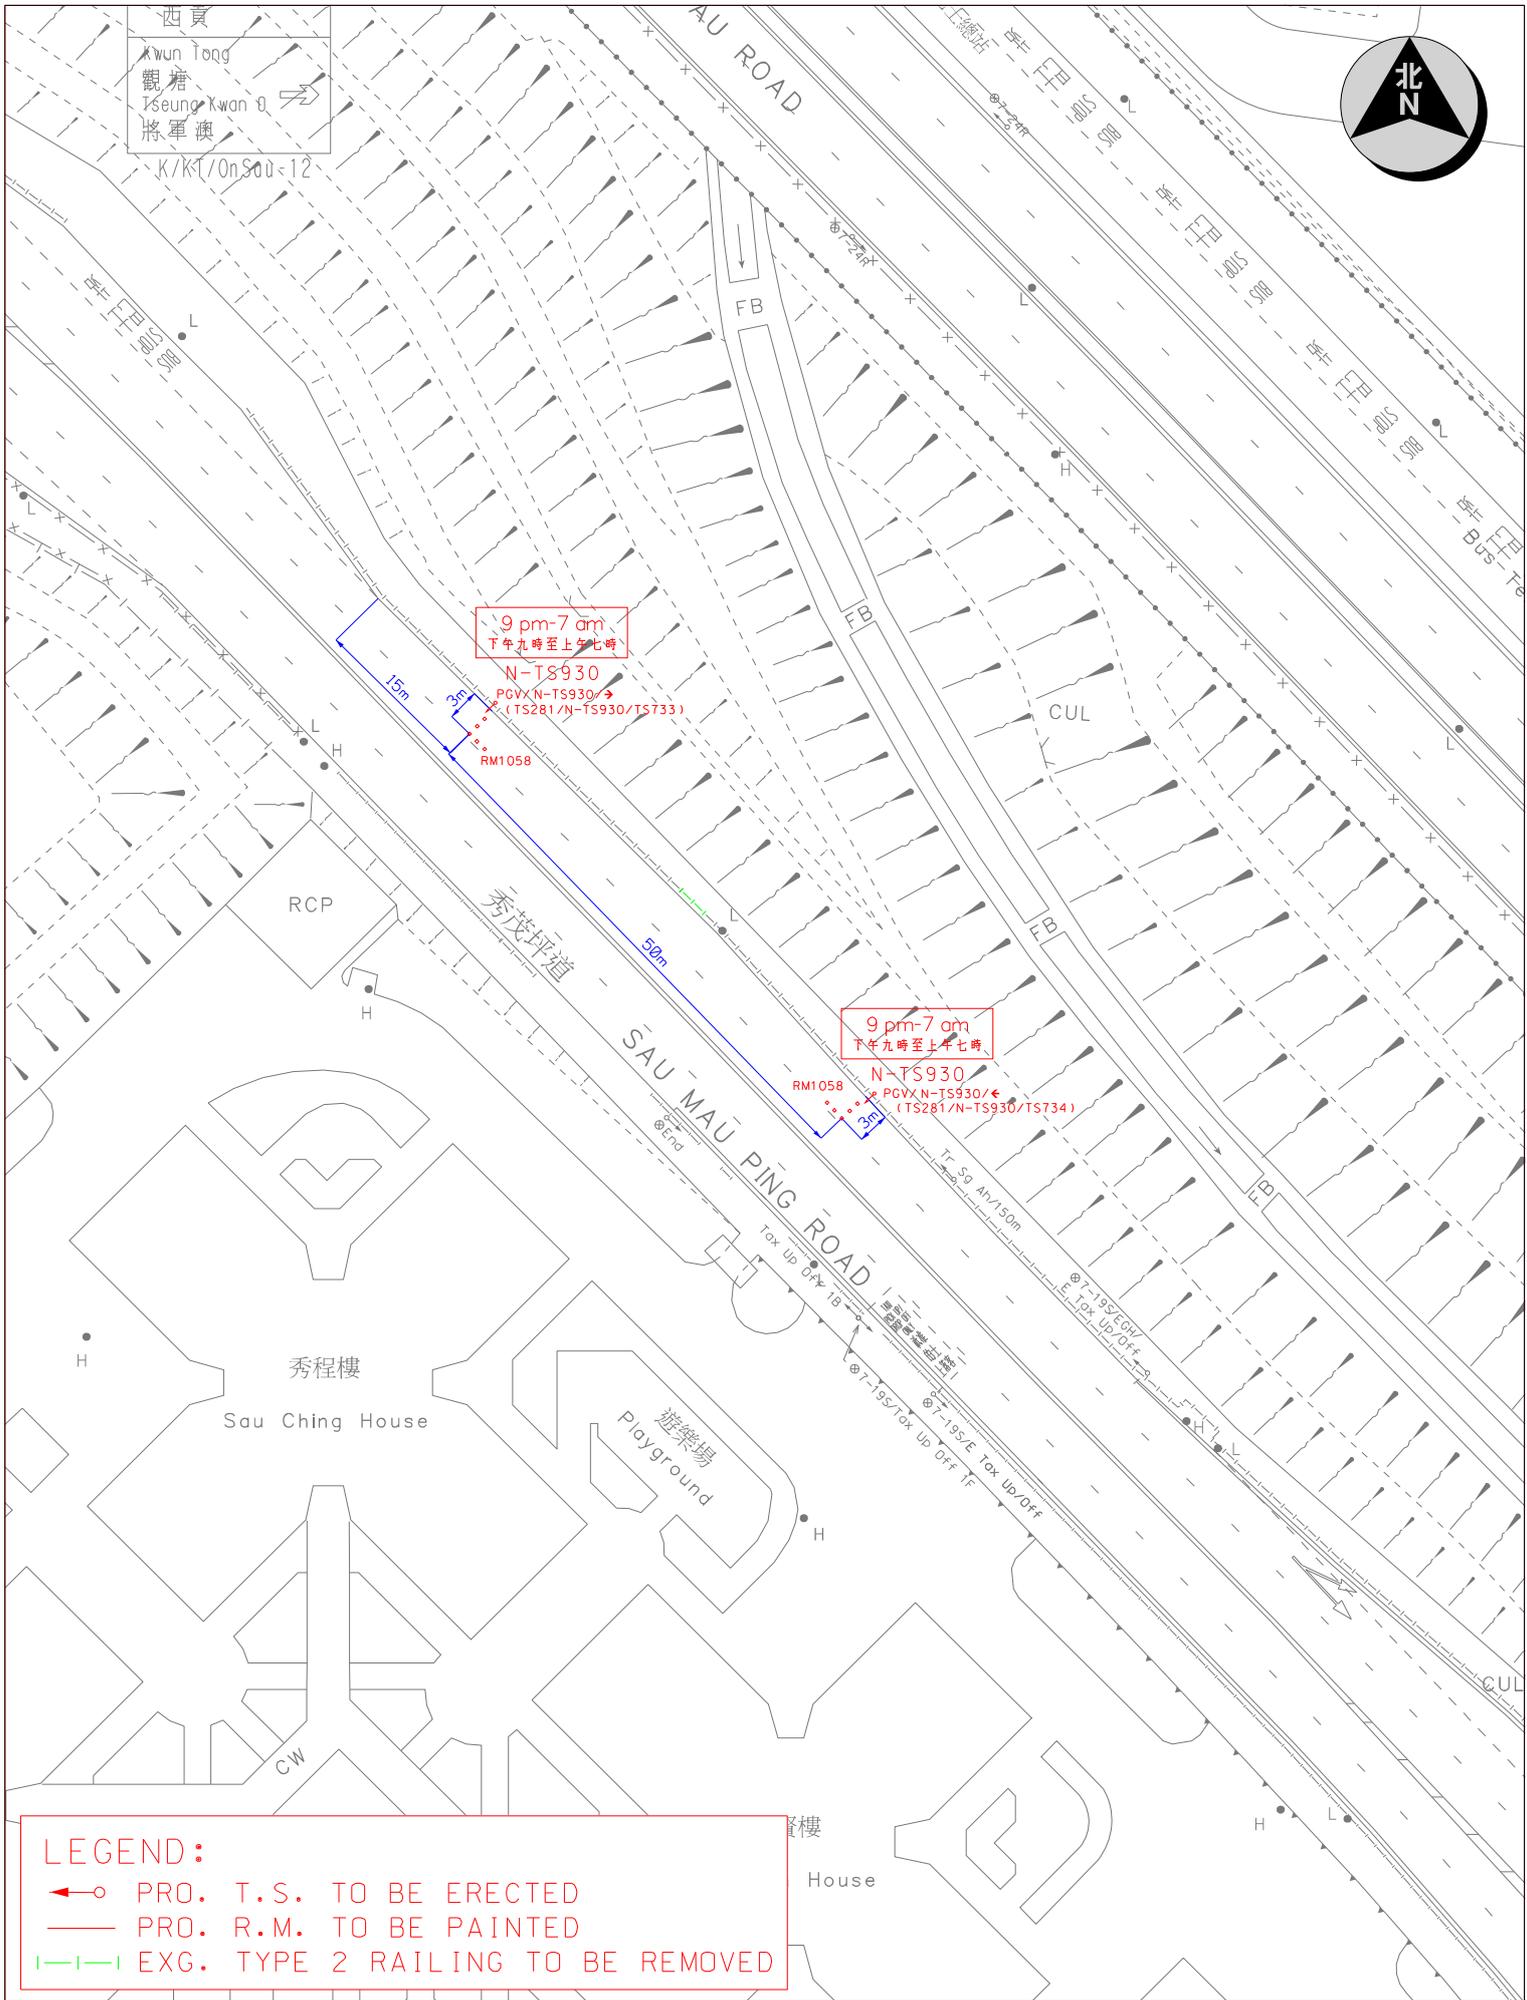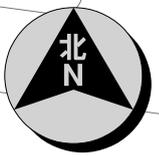


LEGEND:
 PRO. T.S. TO BE ERECTED
 PRO. R.M. TO BE PAINTED
 EXG. TYPE 2 RAILING TO BE REMOVED

Location : Sau Mau Ping Road near Sau Ching House		Survey Sheet No. K11Q19A	Scale 1 : 500 (A3)
 運輸署 Transport Department	TRAFFIC ENGINEERING (KLN.) DIV.	WRF NO. WR/HY/TE/KL/24/01154	Drawing No. K240067.01A Date 24/05/2024

LEGEND:

- EXG. R.M. TO BE ERASED
- PRO. R.M. TO BE PAINTED
- ↔ EXG. T.S. TO BE REMOVED
- ↔ PRO. T.S. TO BE ERECTED
- EXG. T.S. TO BE MODIFIED
- EXG. CARRIAGEWAY TO BE CONVERTED TO FOOTPATH
- EXG. BELISHA BEACON TO BE RELOCATED
- || EXG. TYPE II RAILINGS/TYPE II RAILINGS AT JUNCTION TO BE REMOVED
- || PRO. TYPE II RAILINGS/TYPE II RAILINGS AT JUNCTION TO BE INSTALLED
- △ EXG. DROPPED KERB WITH TACTILE WARNING STRIPS TO BE DEMOLISHED/REMOVED
- △ PRO. DROPPED KERB WITH TACTILE WARNING STRIPS TO BE CONSTRUCTED/INSTALLED
- PRO. TACTILE GUIDE PATH TO BE INSTALLED

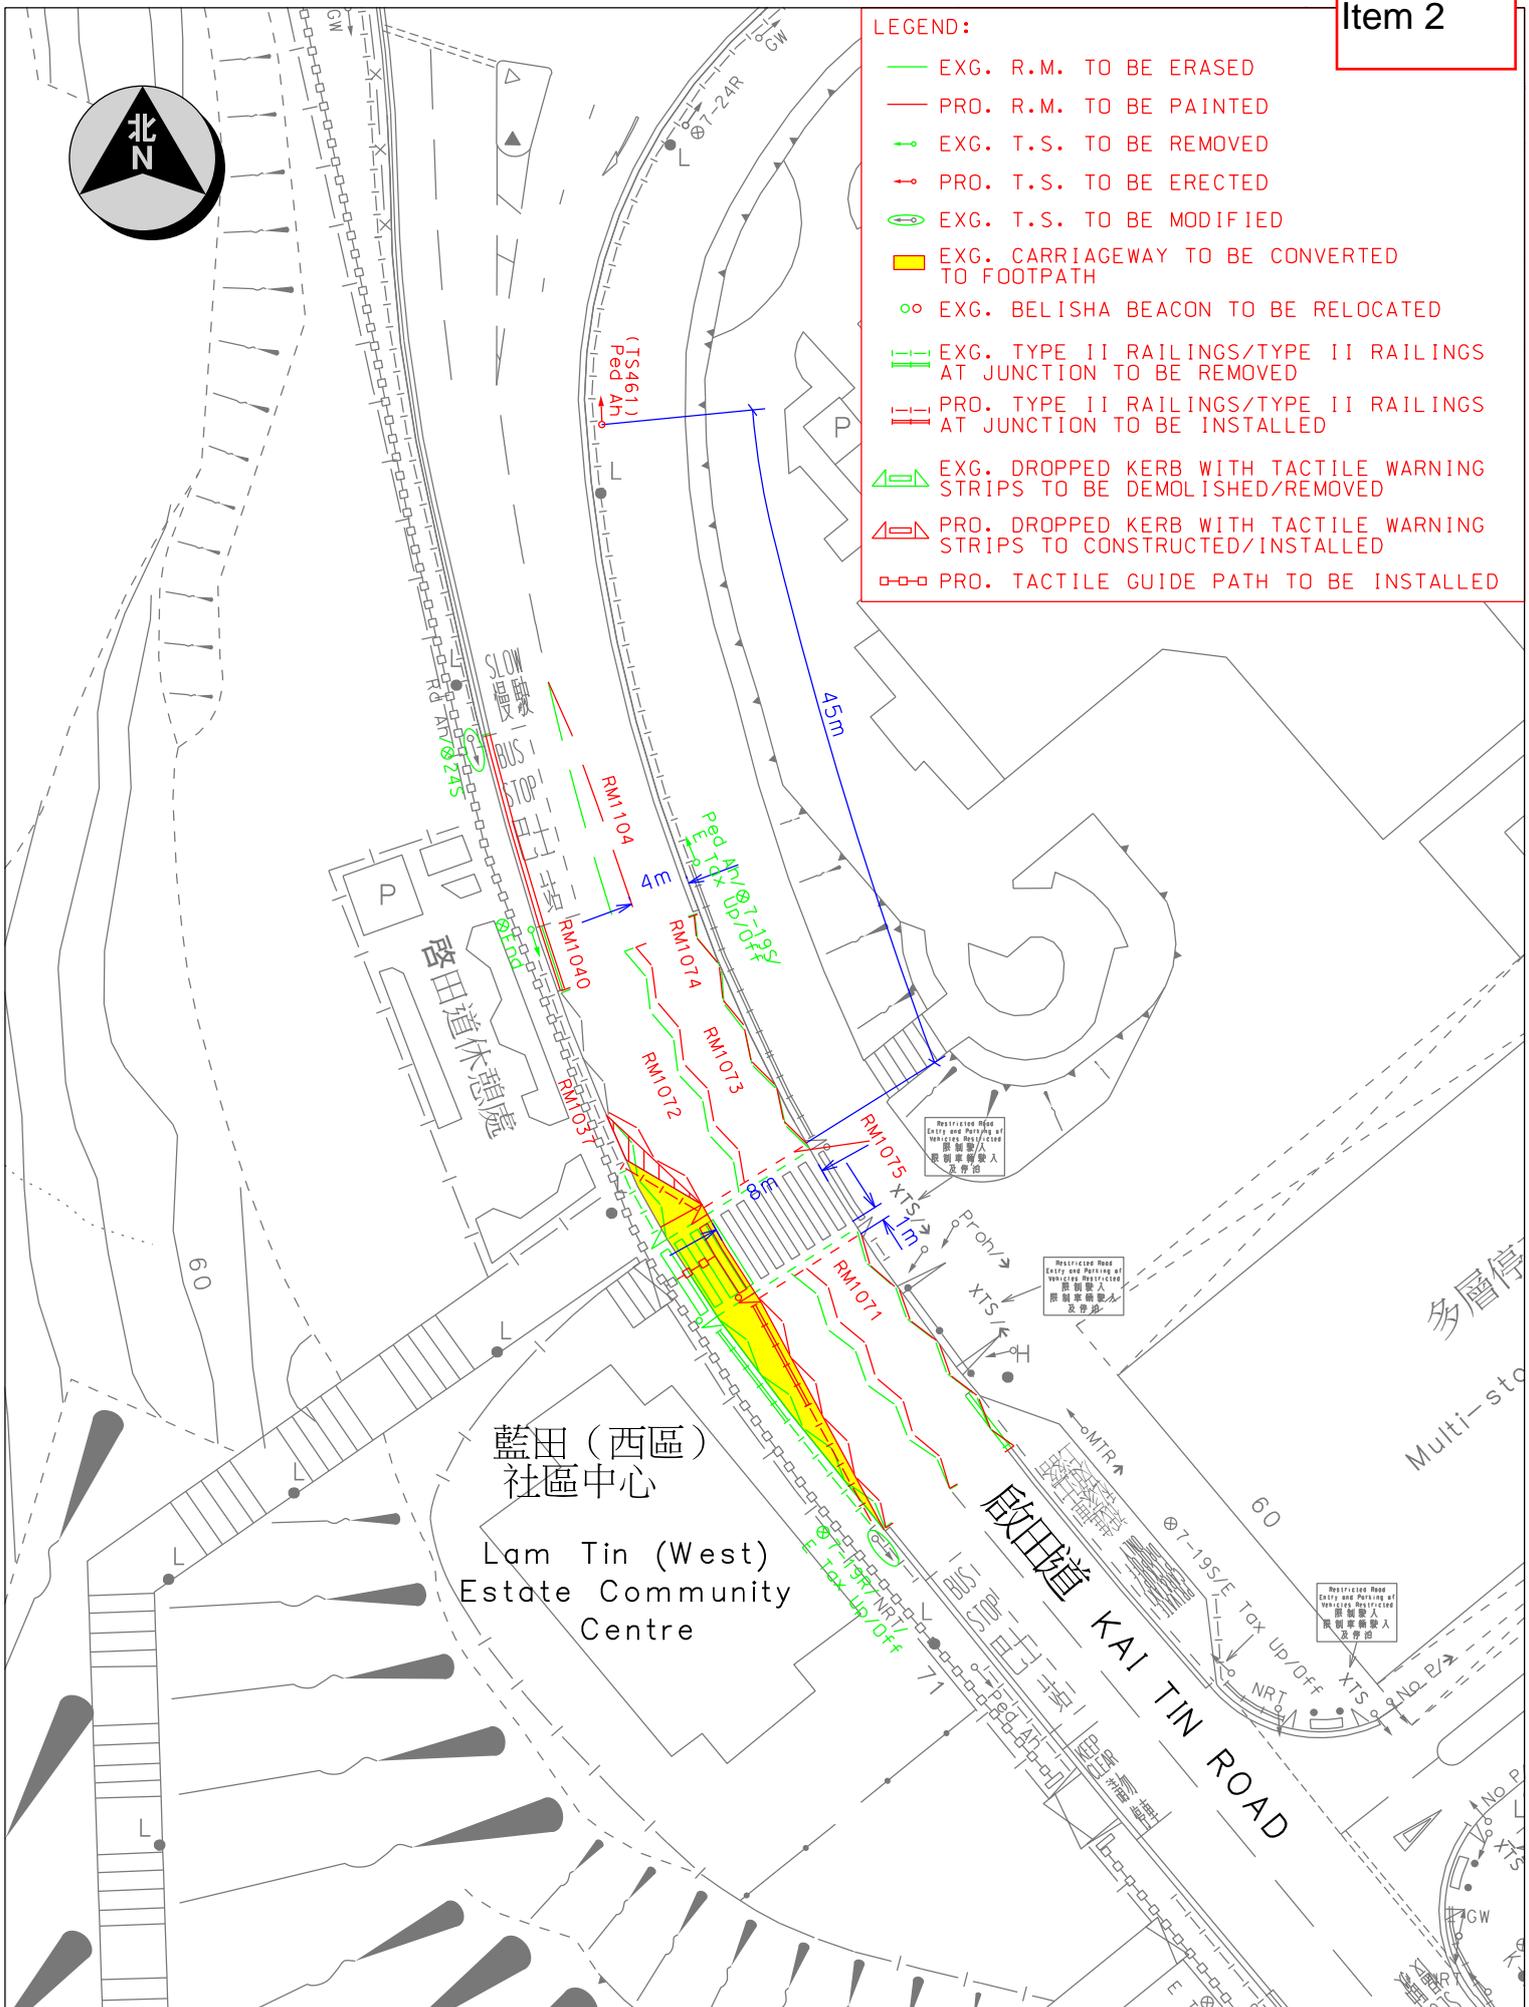

Location : KAI TIN ROAD NEAR LAM TIN (WEST) ESTATE COMMUNITY CENTRE

Survey Sheet No.

Scale:

K11Q24A

1 : 500 (A4)




TRAFFIC ENGINEERING (KLN.) DIV.

WRF NO.
WR/HY/TE/KL/24/02095


Drawing No.
K211305.01B

Date:
07-08-2025

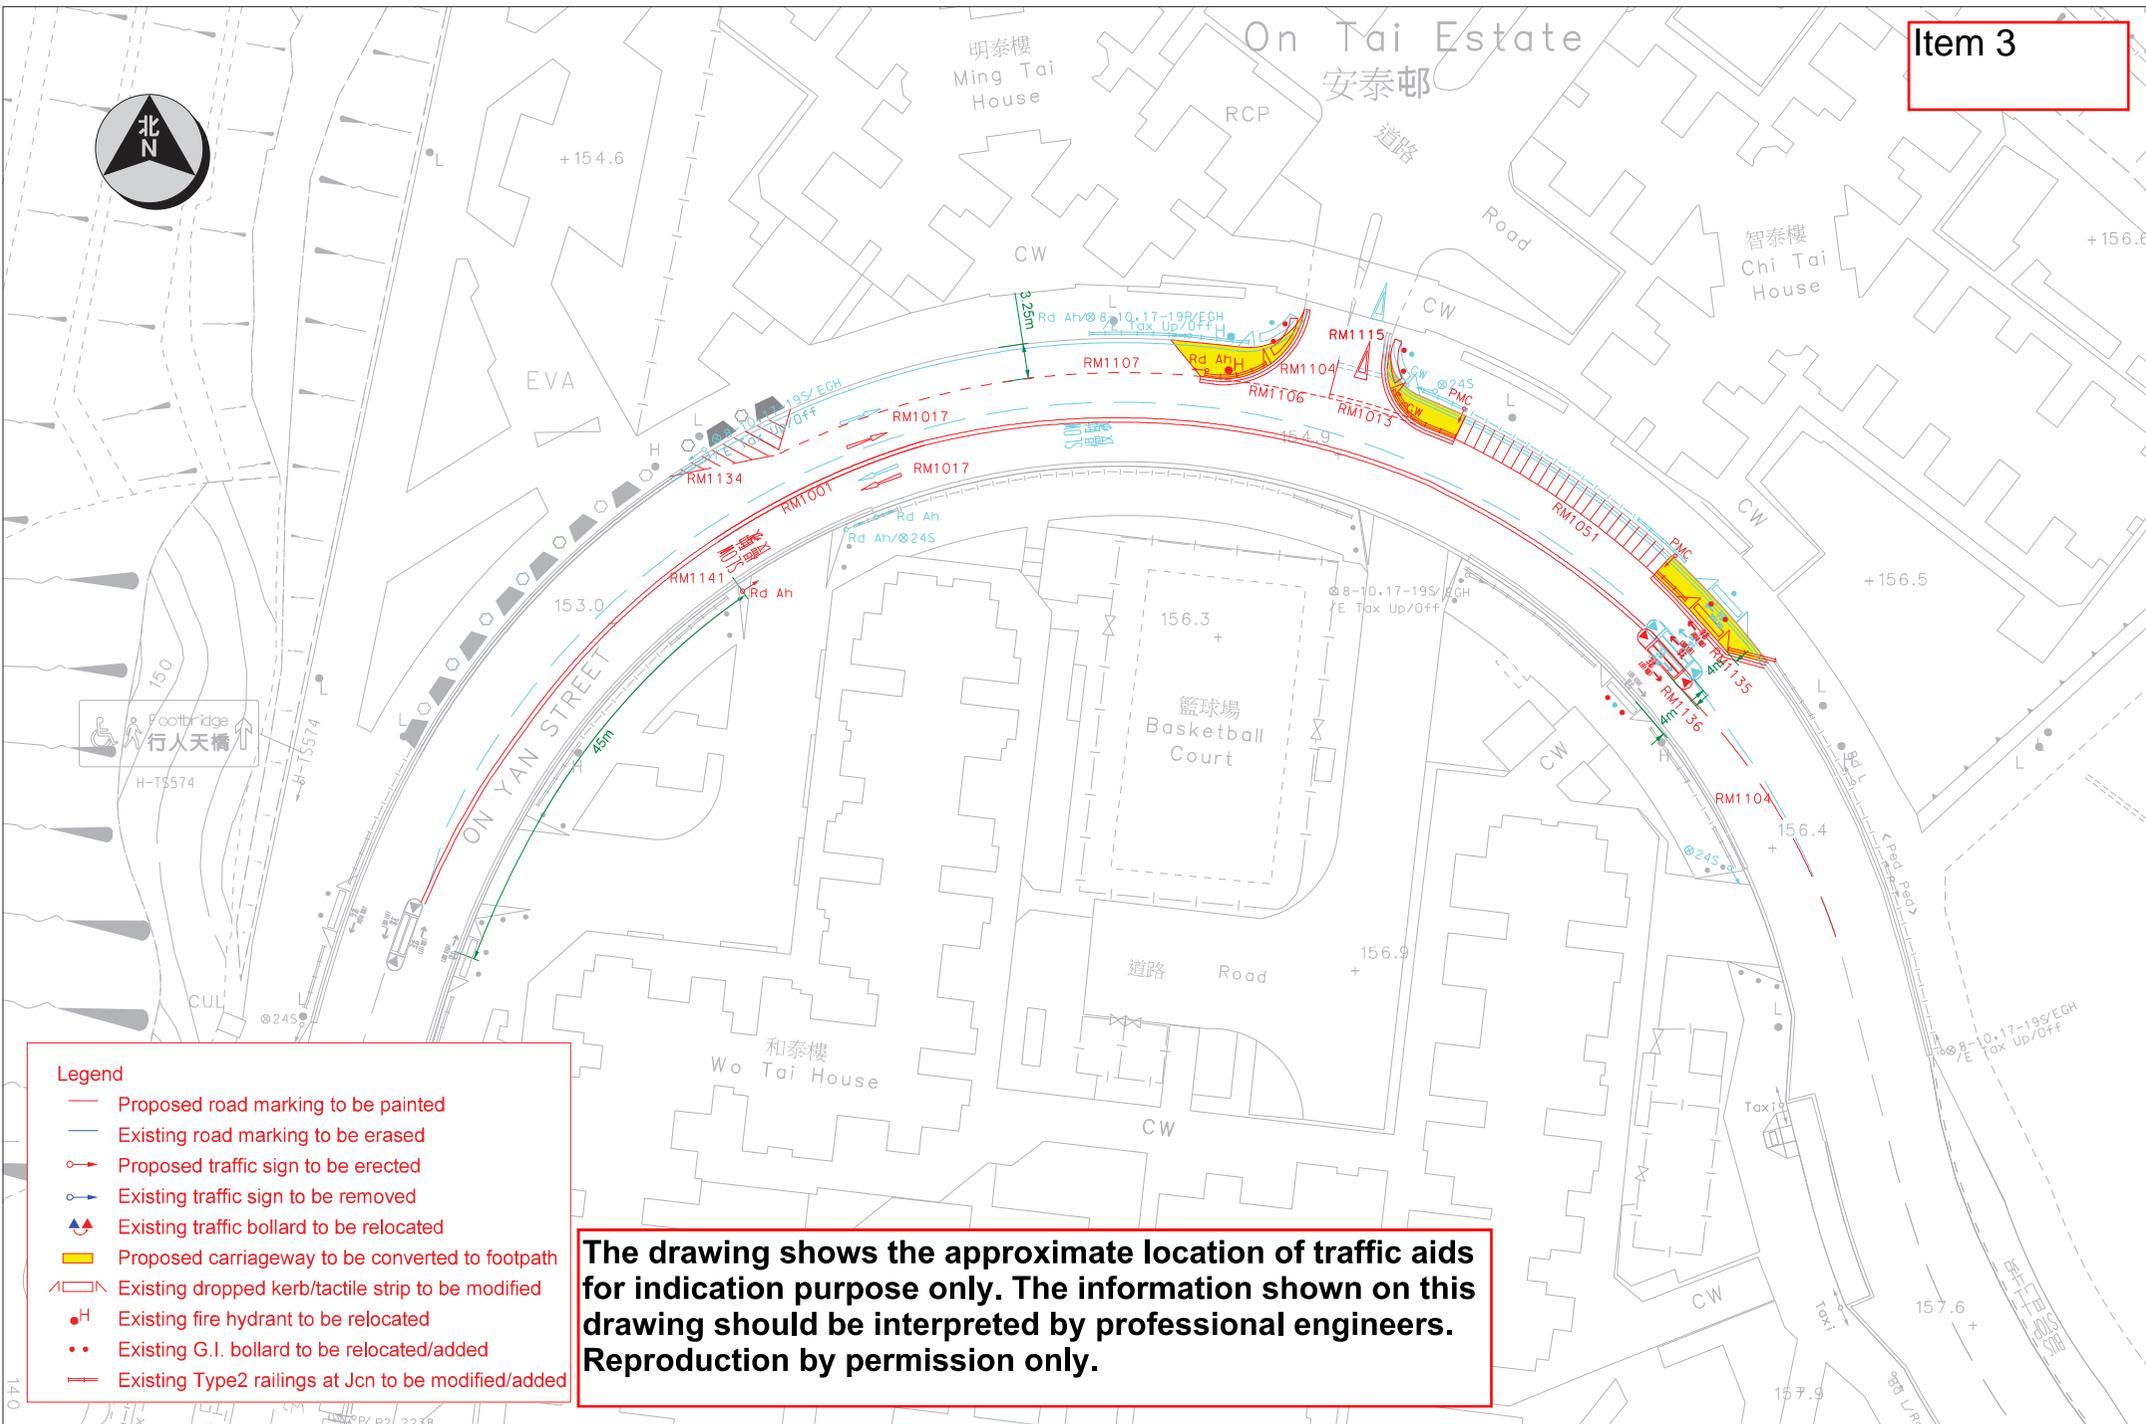


- Legend**
- Proposed road marking to be painted
 - Existing road marking to be erased
 - Proposed traffic sign to be erected
 - Existing traffic sign to be removed
 - ▲ Existing traffic bollard to be relocated
 - Proposed carriageway to be converted to footpath
 - Existing dropped kerb/tactile strip to be modified
 - Existing fire hydrant to be relocated
 - Existing G.I. bollard to be relocated/added
 - Existing Type2 railings at Jcn to be modified/added

The drawing shows the approximate location of traffic aids for indication purpose only. The information shown on this drawing should be interpreted by professional engineers. Reproduction by permission only.

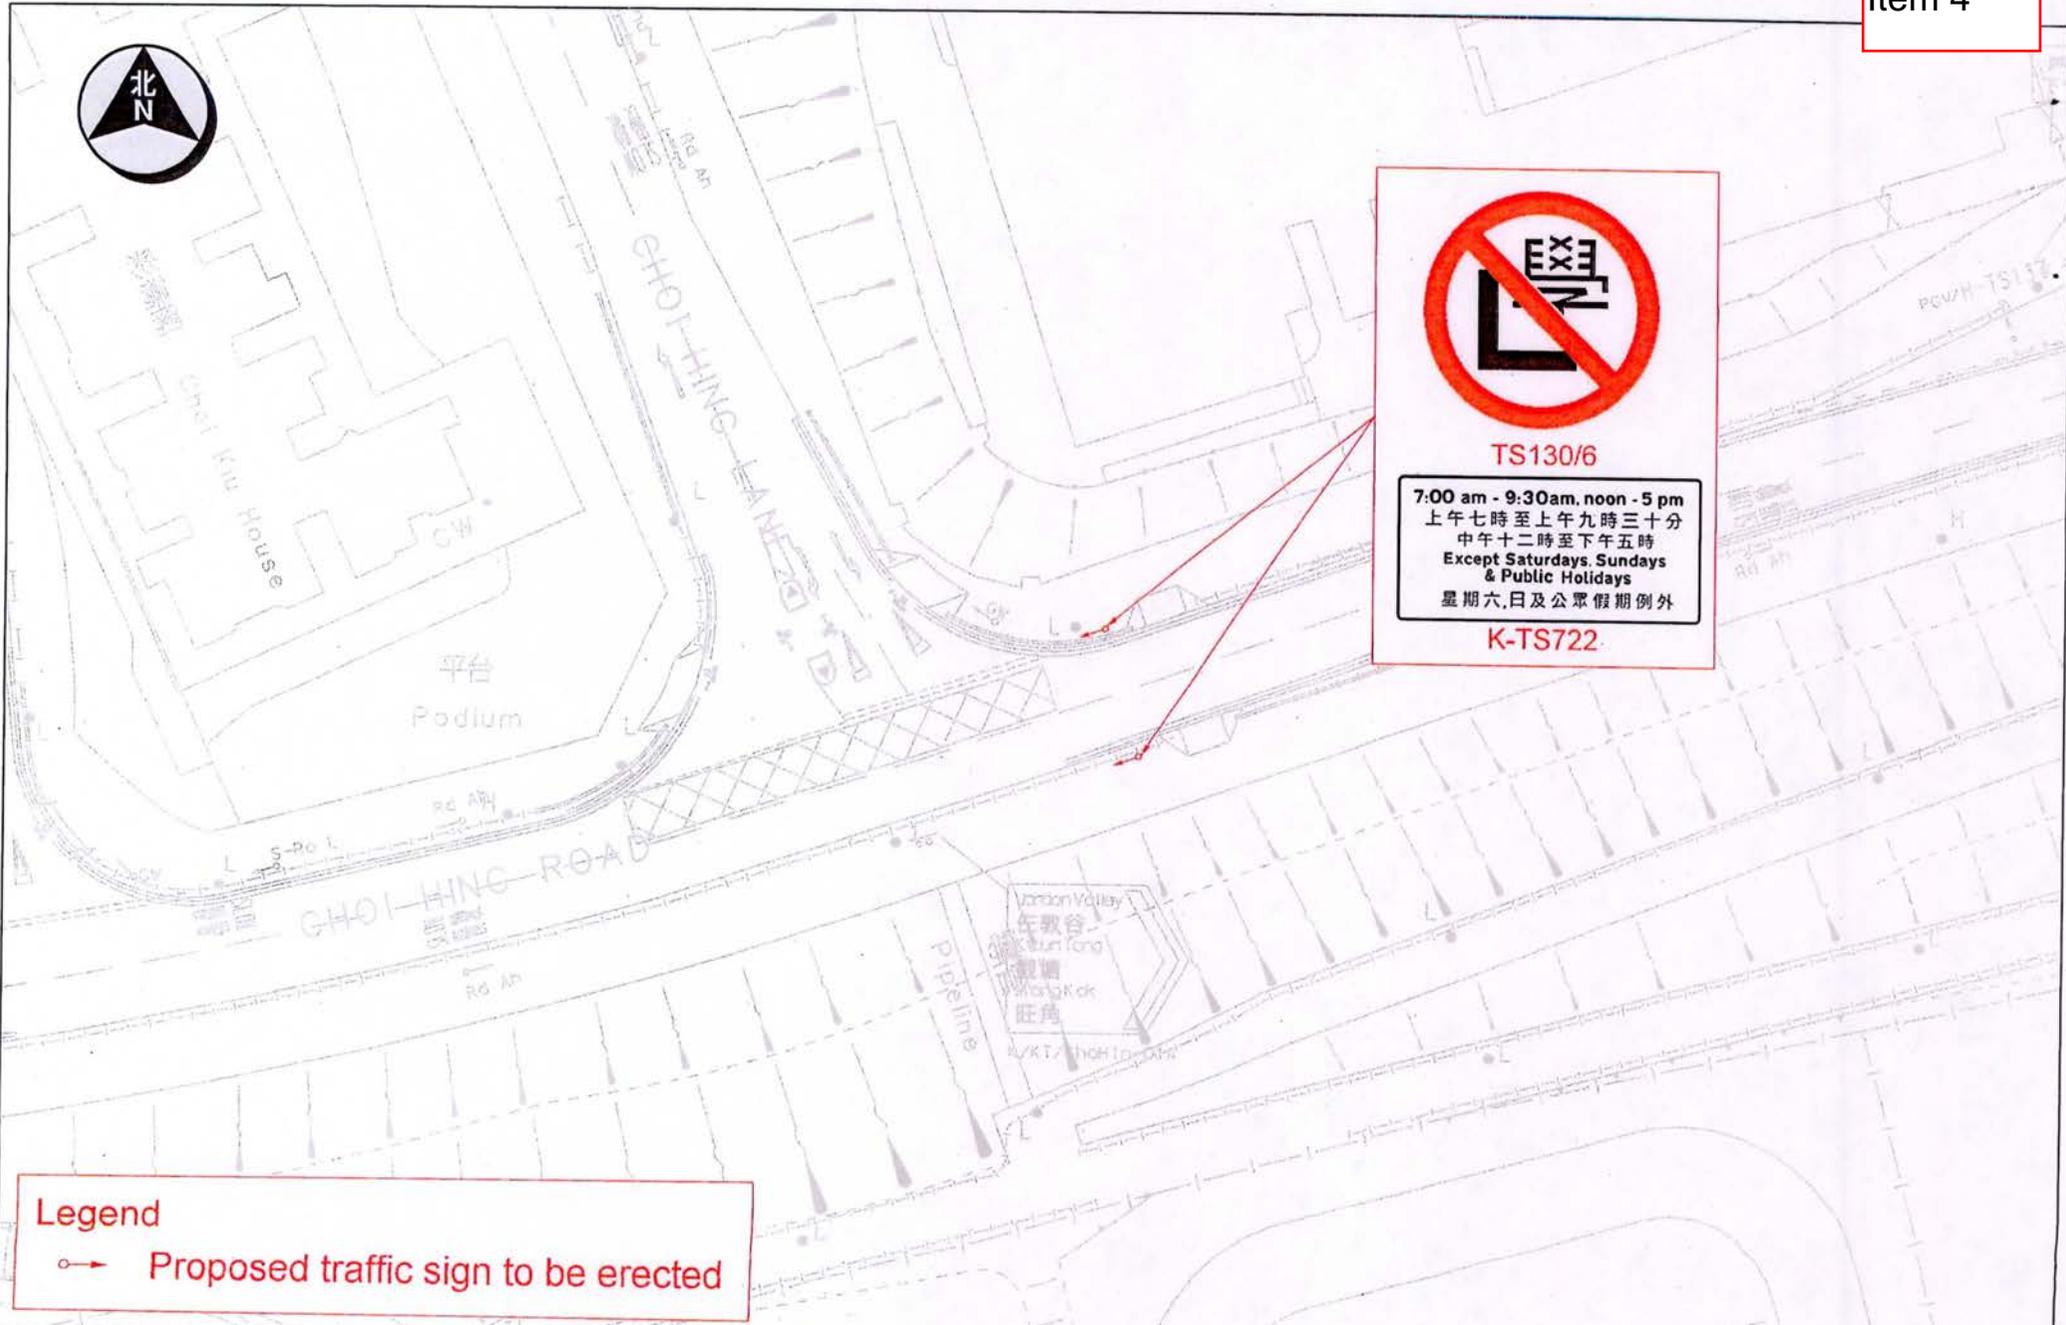

Legend
→ Proposed traffic sign to be erected


 運輸署 Transport Department	TRAFFIC ENGINEERING (KLN.) DIV.	Location: Choi Hing Road near Choi Hing Lane	WRF NO. WR/HY/TE/KL/25/00700 WR/CS/TE/KL/25/00183
	Survey Sheet No. K11Q12B	Scale: 1:500 (A4)	Drawing No. K250176.01A

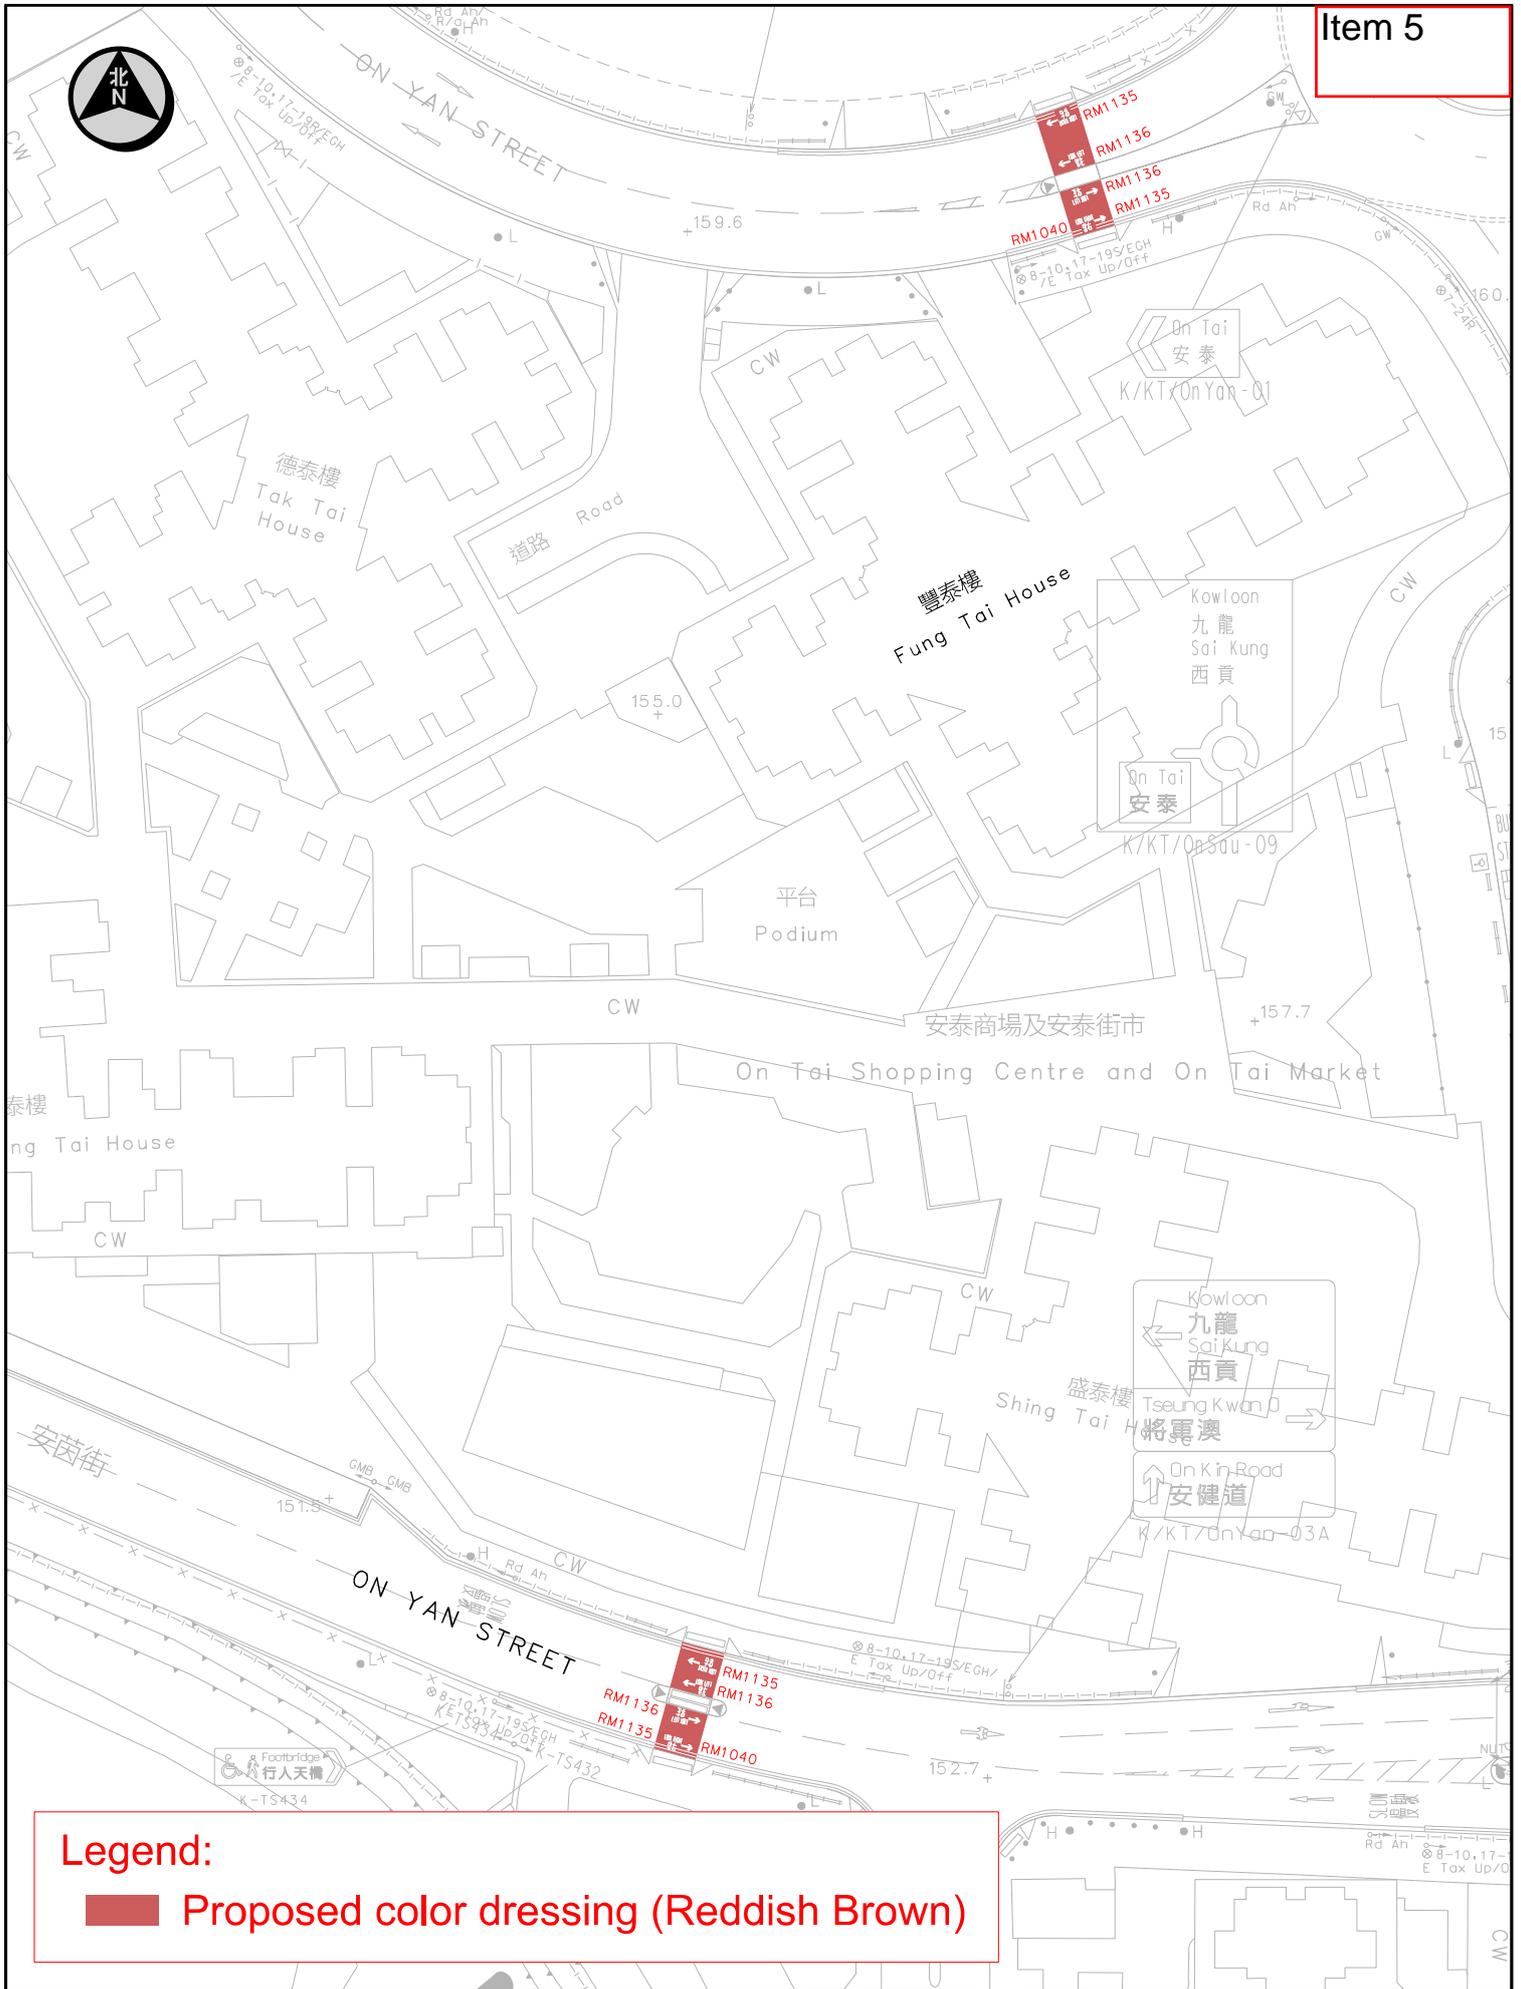

Legend:
 Proposed color dressing (Reddish Brown)

The drawing shows the approximate location of traffic aids for indication purpose only. The information shown on this drawing should be interpreted by professional engineers. Reproduction by permission only.

Survey Sheet No.:	K11Q13B, 13D	Scale:	1:700 (A4)
Drawing No.:	K240772.01	Date:	8-Aug-2024



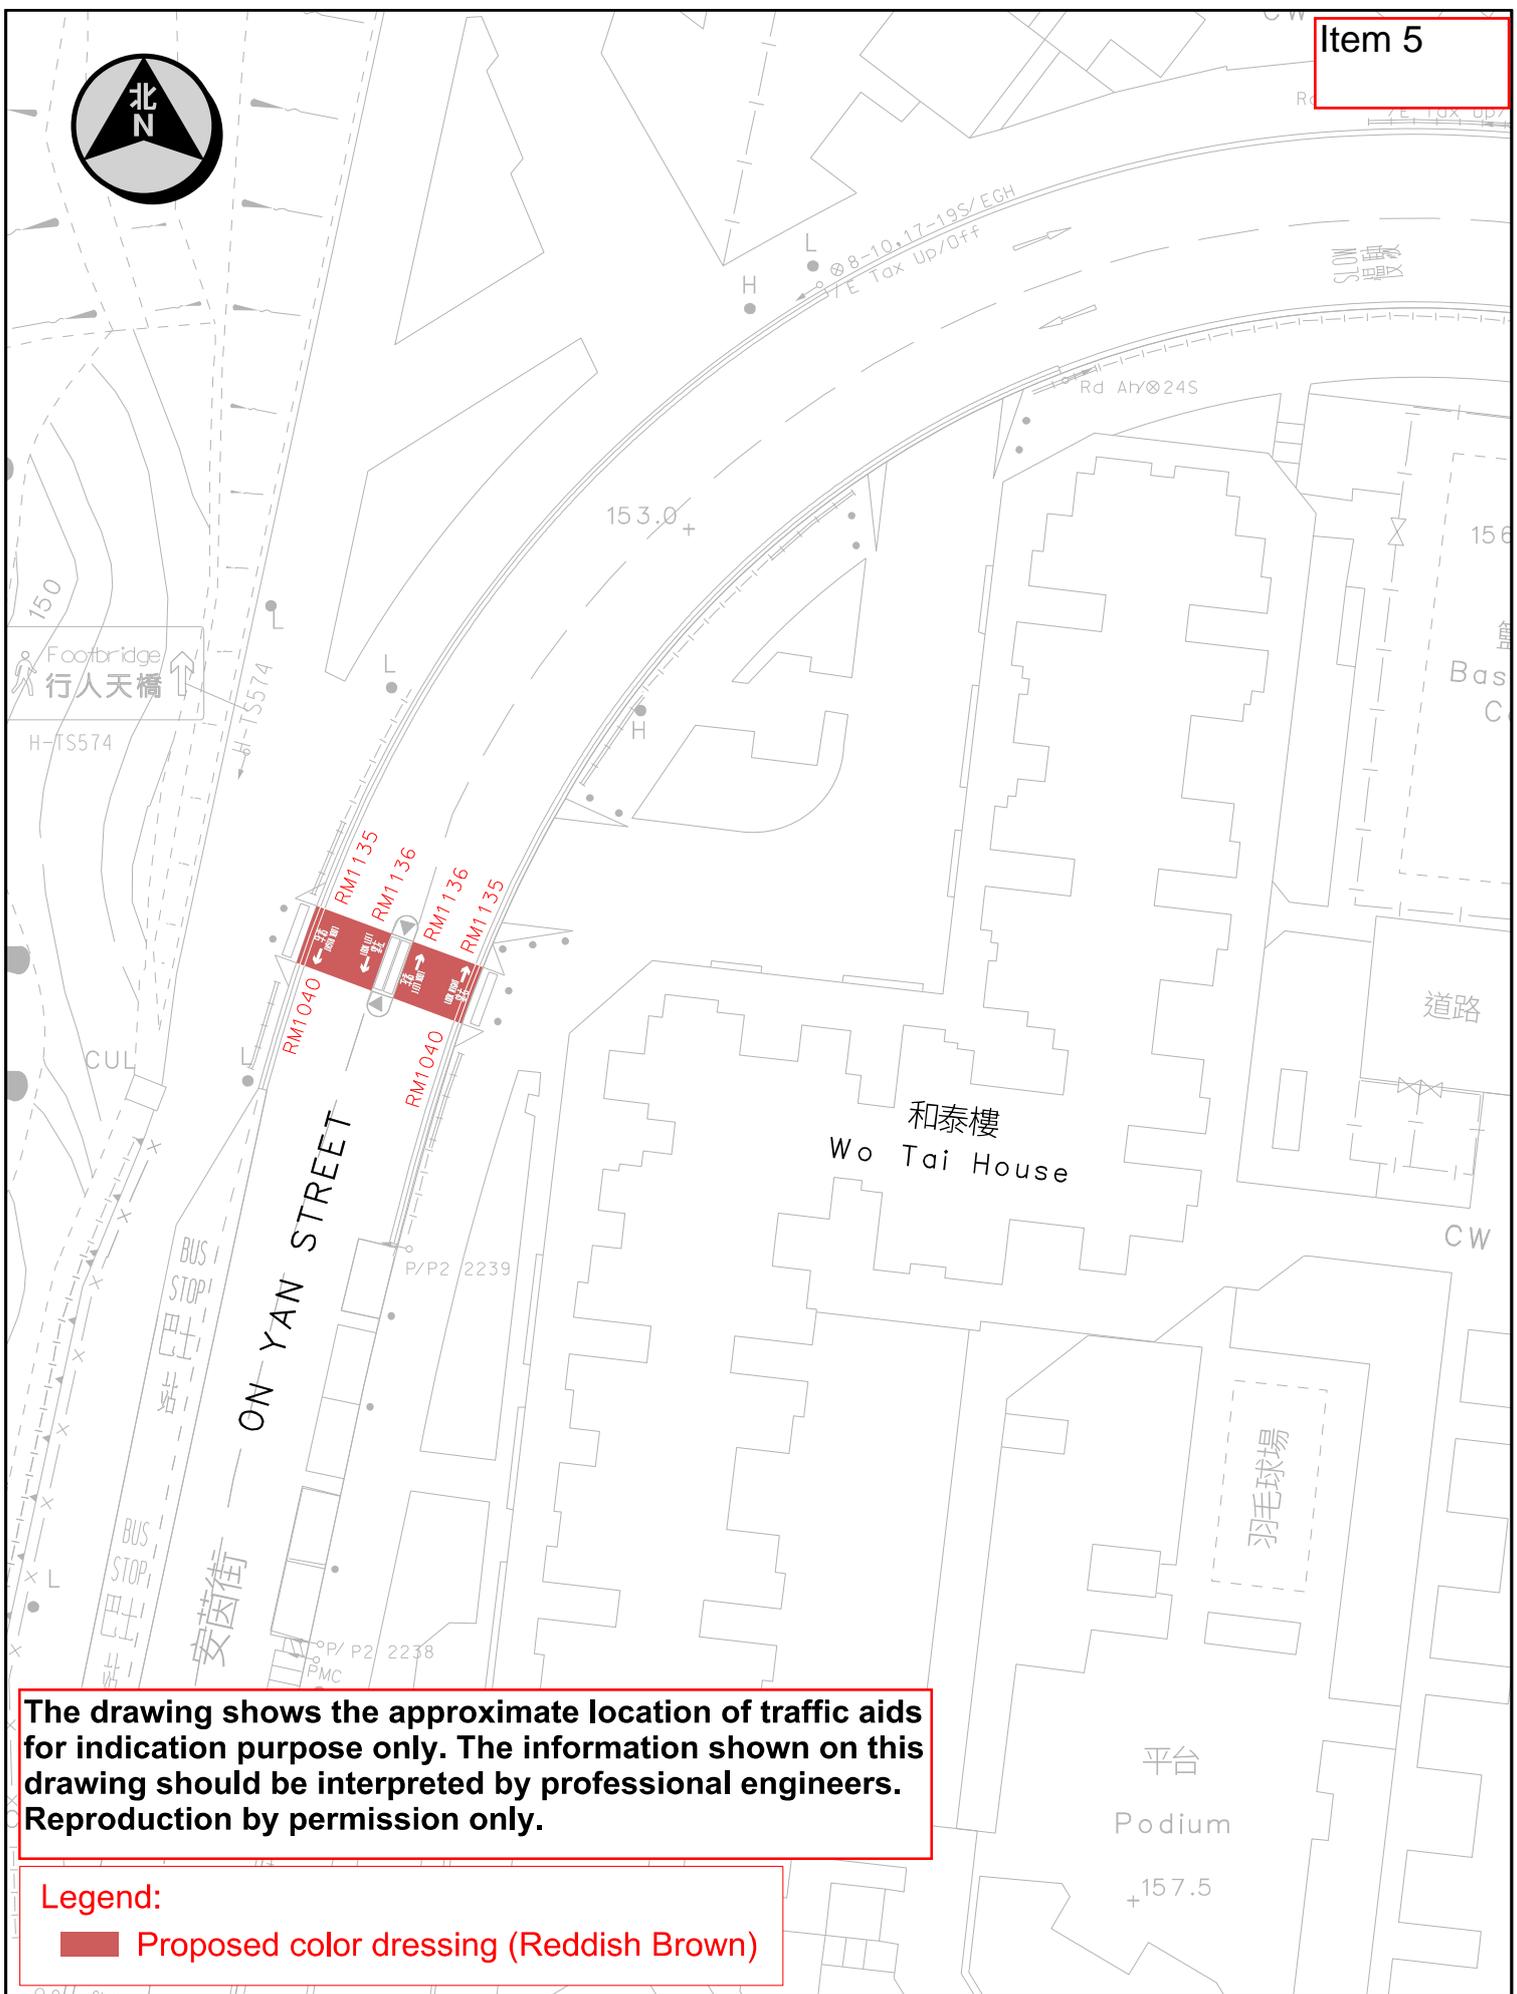


The drawing shows the approximate location of traffic aids for indication purpose only. The information shown on this drawing should be interpreted by professional engineers. Reproduction by permission only.

Legend:

■ Proposed color dressing (Reddish Brown)

Location : On Yan Street near Wo Tai House		Survey Sheet No. : K11Q13B, 13D	Scale: 1:500 (A4)
 運輸署 Transport Department	TRAFFIC ENGINEERING (KLN.) DIV.	WRF NO.	Drawing No. : K240780.01
			Date: 8-Aug-2024

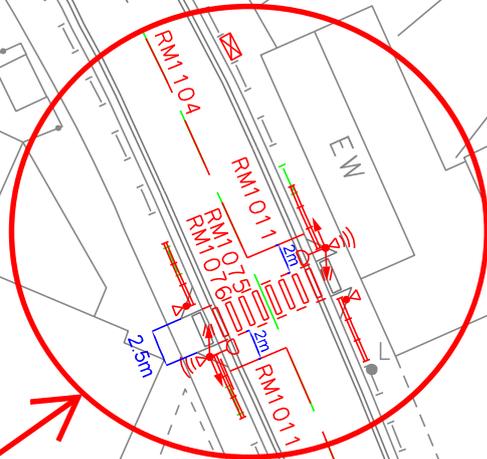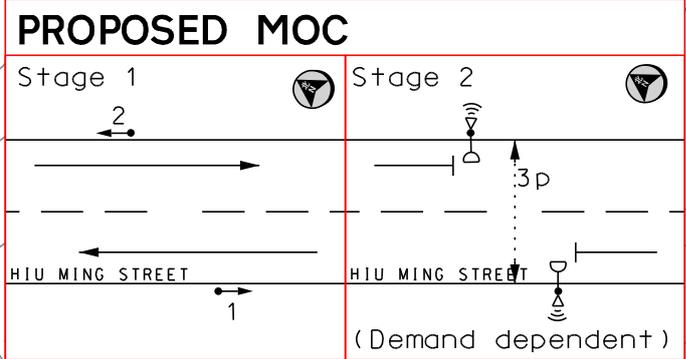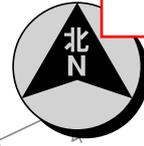

翠楊樓
Tsui Yeung House


TO CARRY OUT TRIAL TRENCHING WORKS

- LEGEND:**
- EXG. R.M. TO BE ERASED
 - PRO. R.M. TO BE PAINTED
 - EXG. AMENITY RAILING TO BE REMOVED
 - PRO. TYPE 2 RAILING AT JUNCTION TO BE INSTALLED
 - PRO. TRAFFIC SIGNAL POSTS WITH TRAFFIC/ PEDESTRIAN ASPECTS/ e-ATS UNITS/ PUSH BUTTON TO BE ERECTED
 - PRO. CONTROLLER TO BE INSTALLED
- (THE EXACT LOCATION TO BE DETERMINED ON SITE BY TCD)

The drawing shows the approximate location of traffic aids for indication purpose only. The information shown on this drawing should be interpreted by professional engineers. Reproduction by permission only.

Survey Sheet No. K11Q18B,18D	Scale 1 : 500 (A4)
Drawing No. K250201.01A (trial pit)	Date 04-03-2025

Item 7

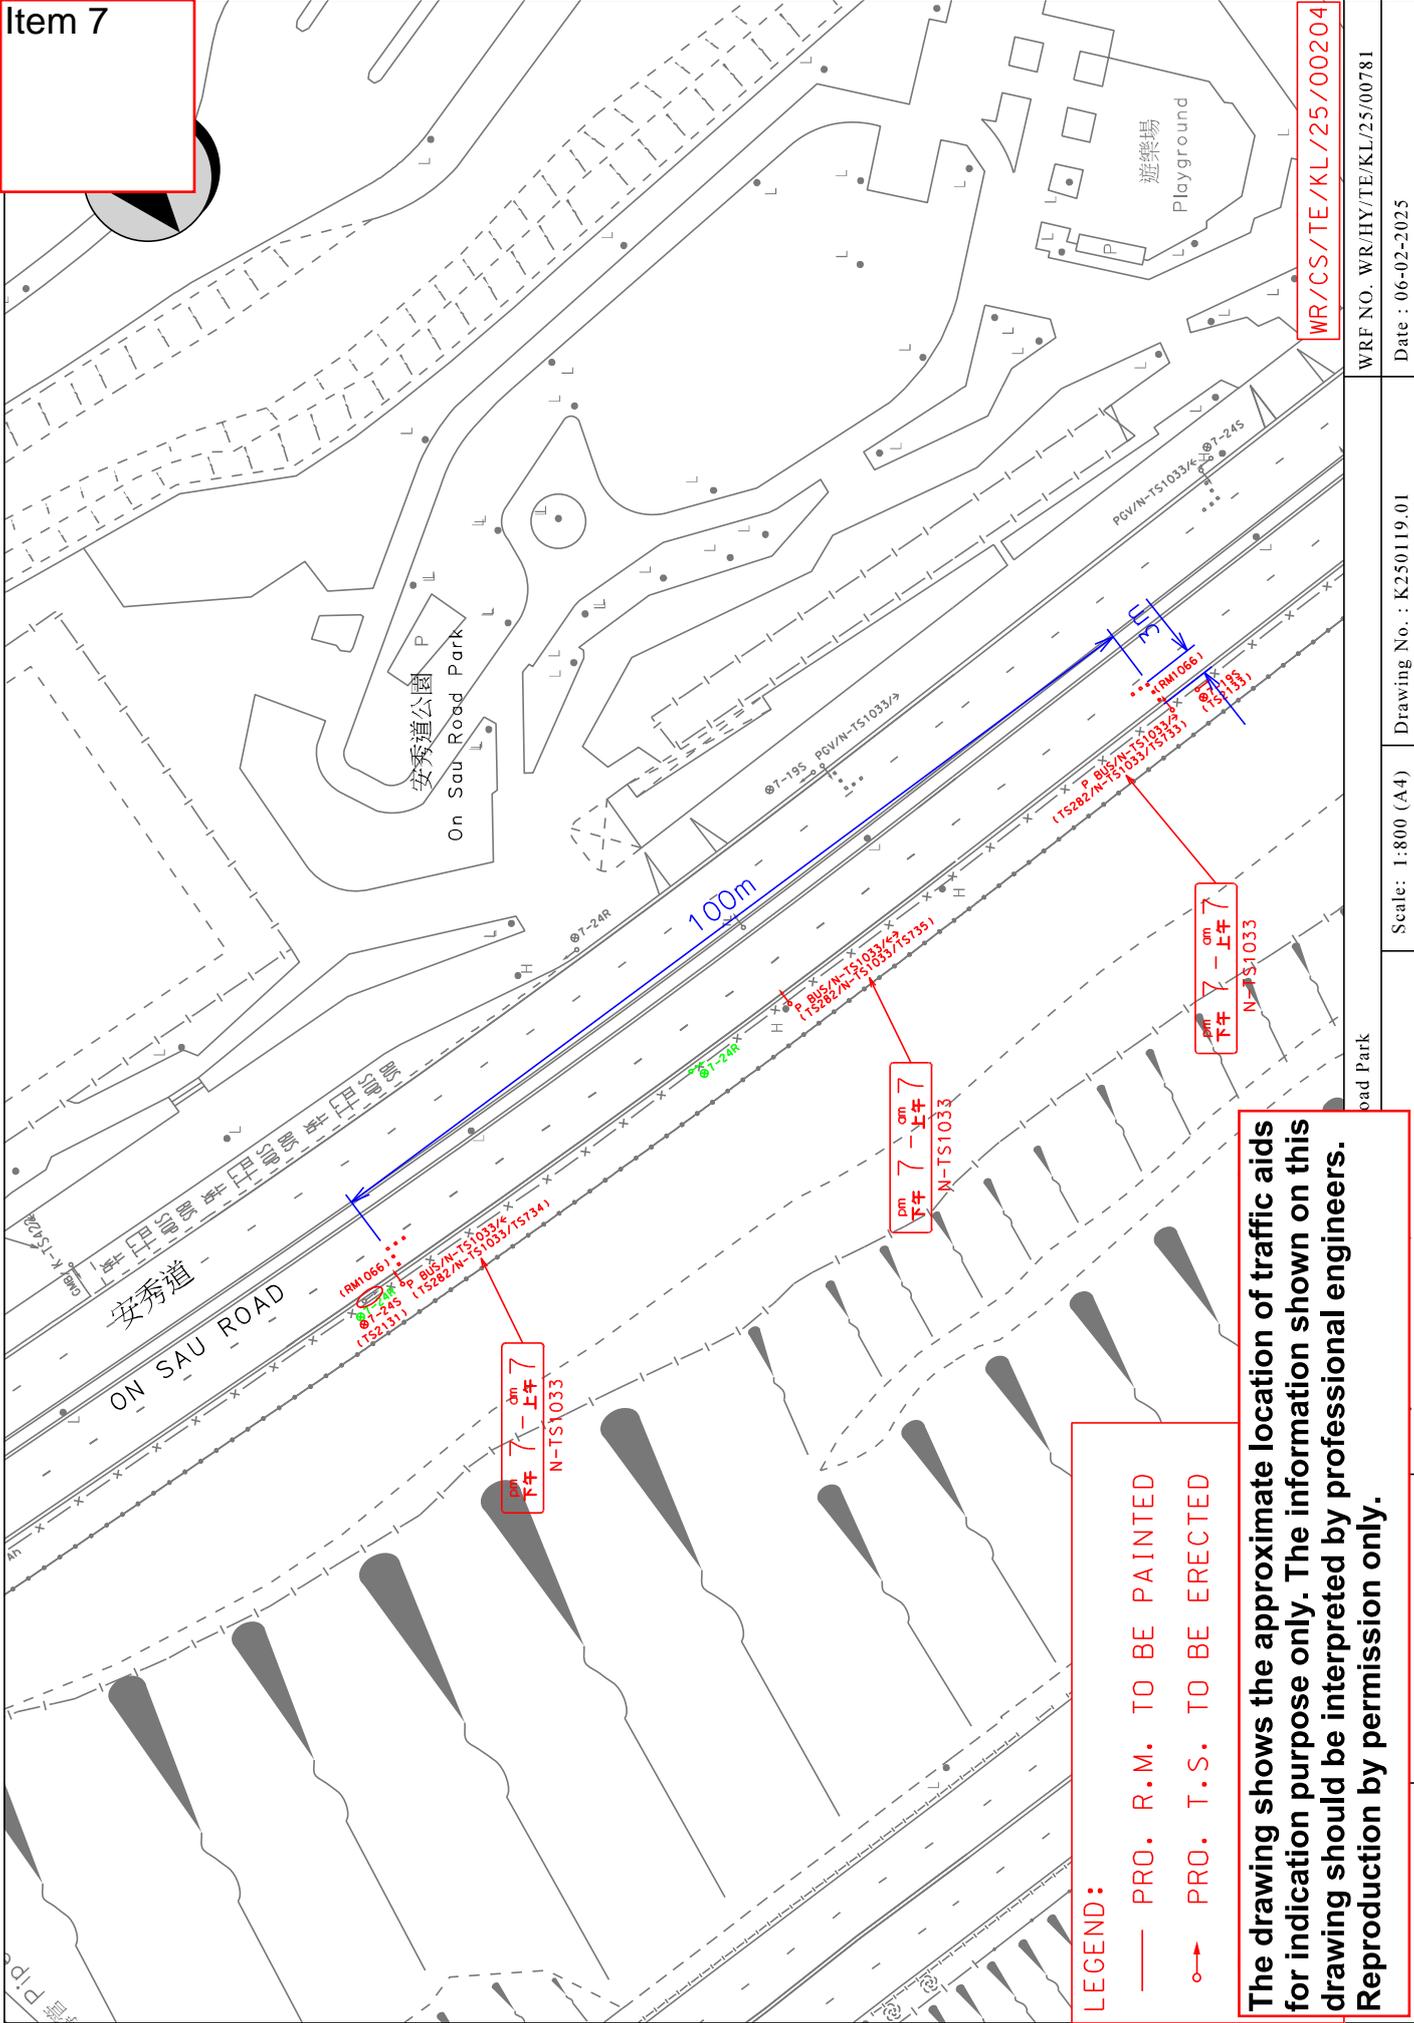

WR/CS/TE/KL/25/00204



WRF NO. WR/HY/TE/KL/25/00781
Date : 06-02-2025

Scale: 1:800 (A4) Drawing No. : K250119.01

LEGEND:

- PRO. R.M. TO BE PAINTED
- PRO. T.S. TO BE ERRECTED

The drawing shows the approximate location of traffic aids for indication purpose only. The information shown on this drawing should be interpreted by professional engineers. Reproduction by permission only.

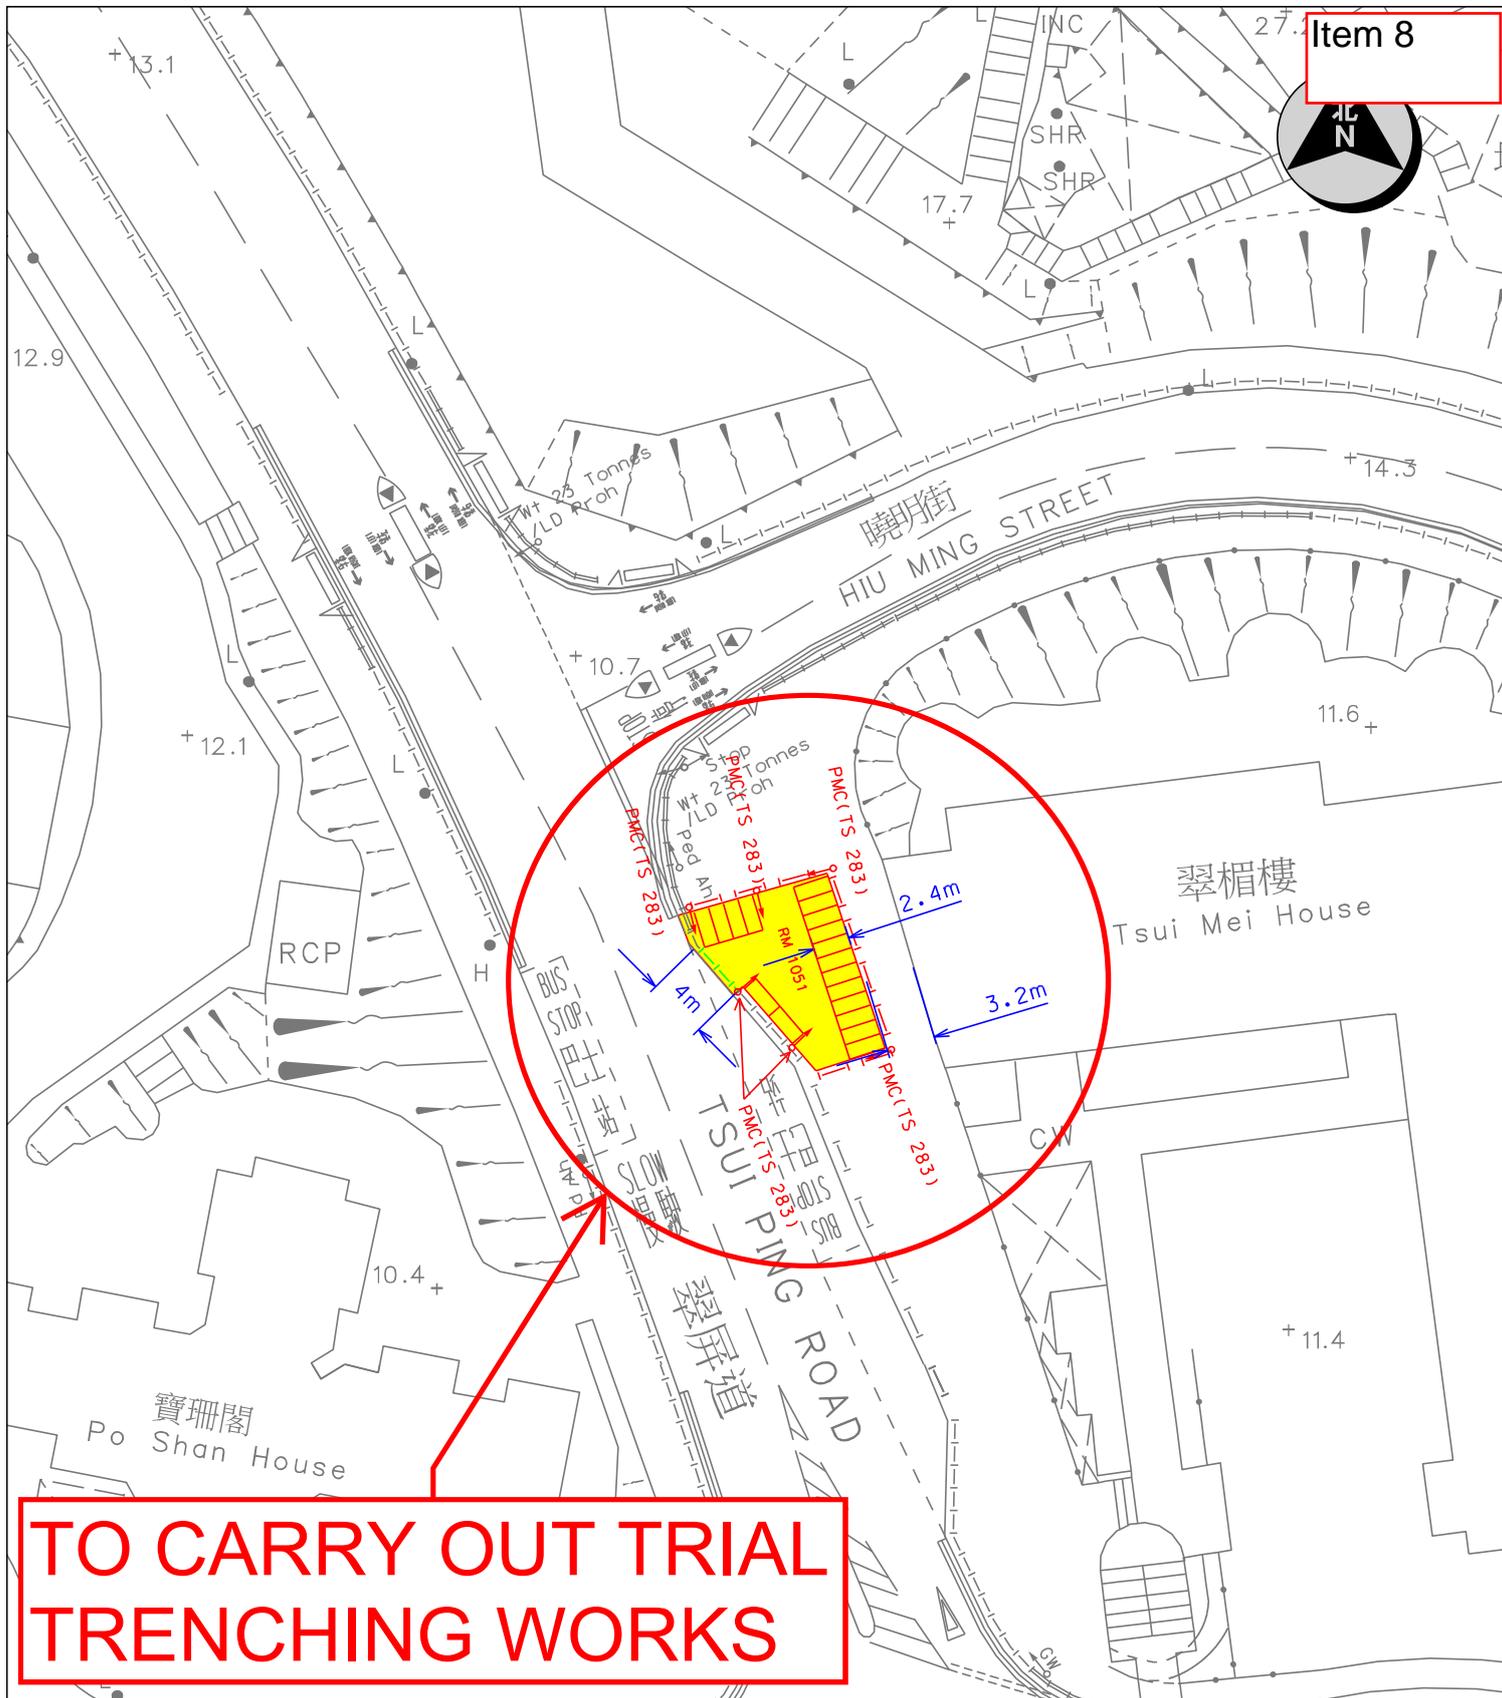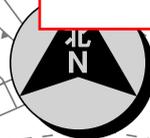


TO CARRY OUT TRIAL TRENCHING WORKS

LEGEND:

- PRO. R.M. TO BE PAINTED
- EXG. TYPE II RAILINGS TO BE REMOVED
- PRO. T.S. TO BE ERECTED
- EXG. FOOTPATH TO BE CONVERTED TO CARRIAGEWAY
- PRO. AMENITY RAILINGS TO BE INSTALLED



The drawing shows the approximate location of traffic aids for indication purpose only. The information shown on this drawing should be interpreted by professional engineers. Reproduction by permission only.

Survey Sheet No. K11Q18B	Scale 1 : 500 (A4)
Drawing No. K250169.01 (trial pit)	Date 25-2-2025

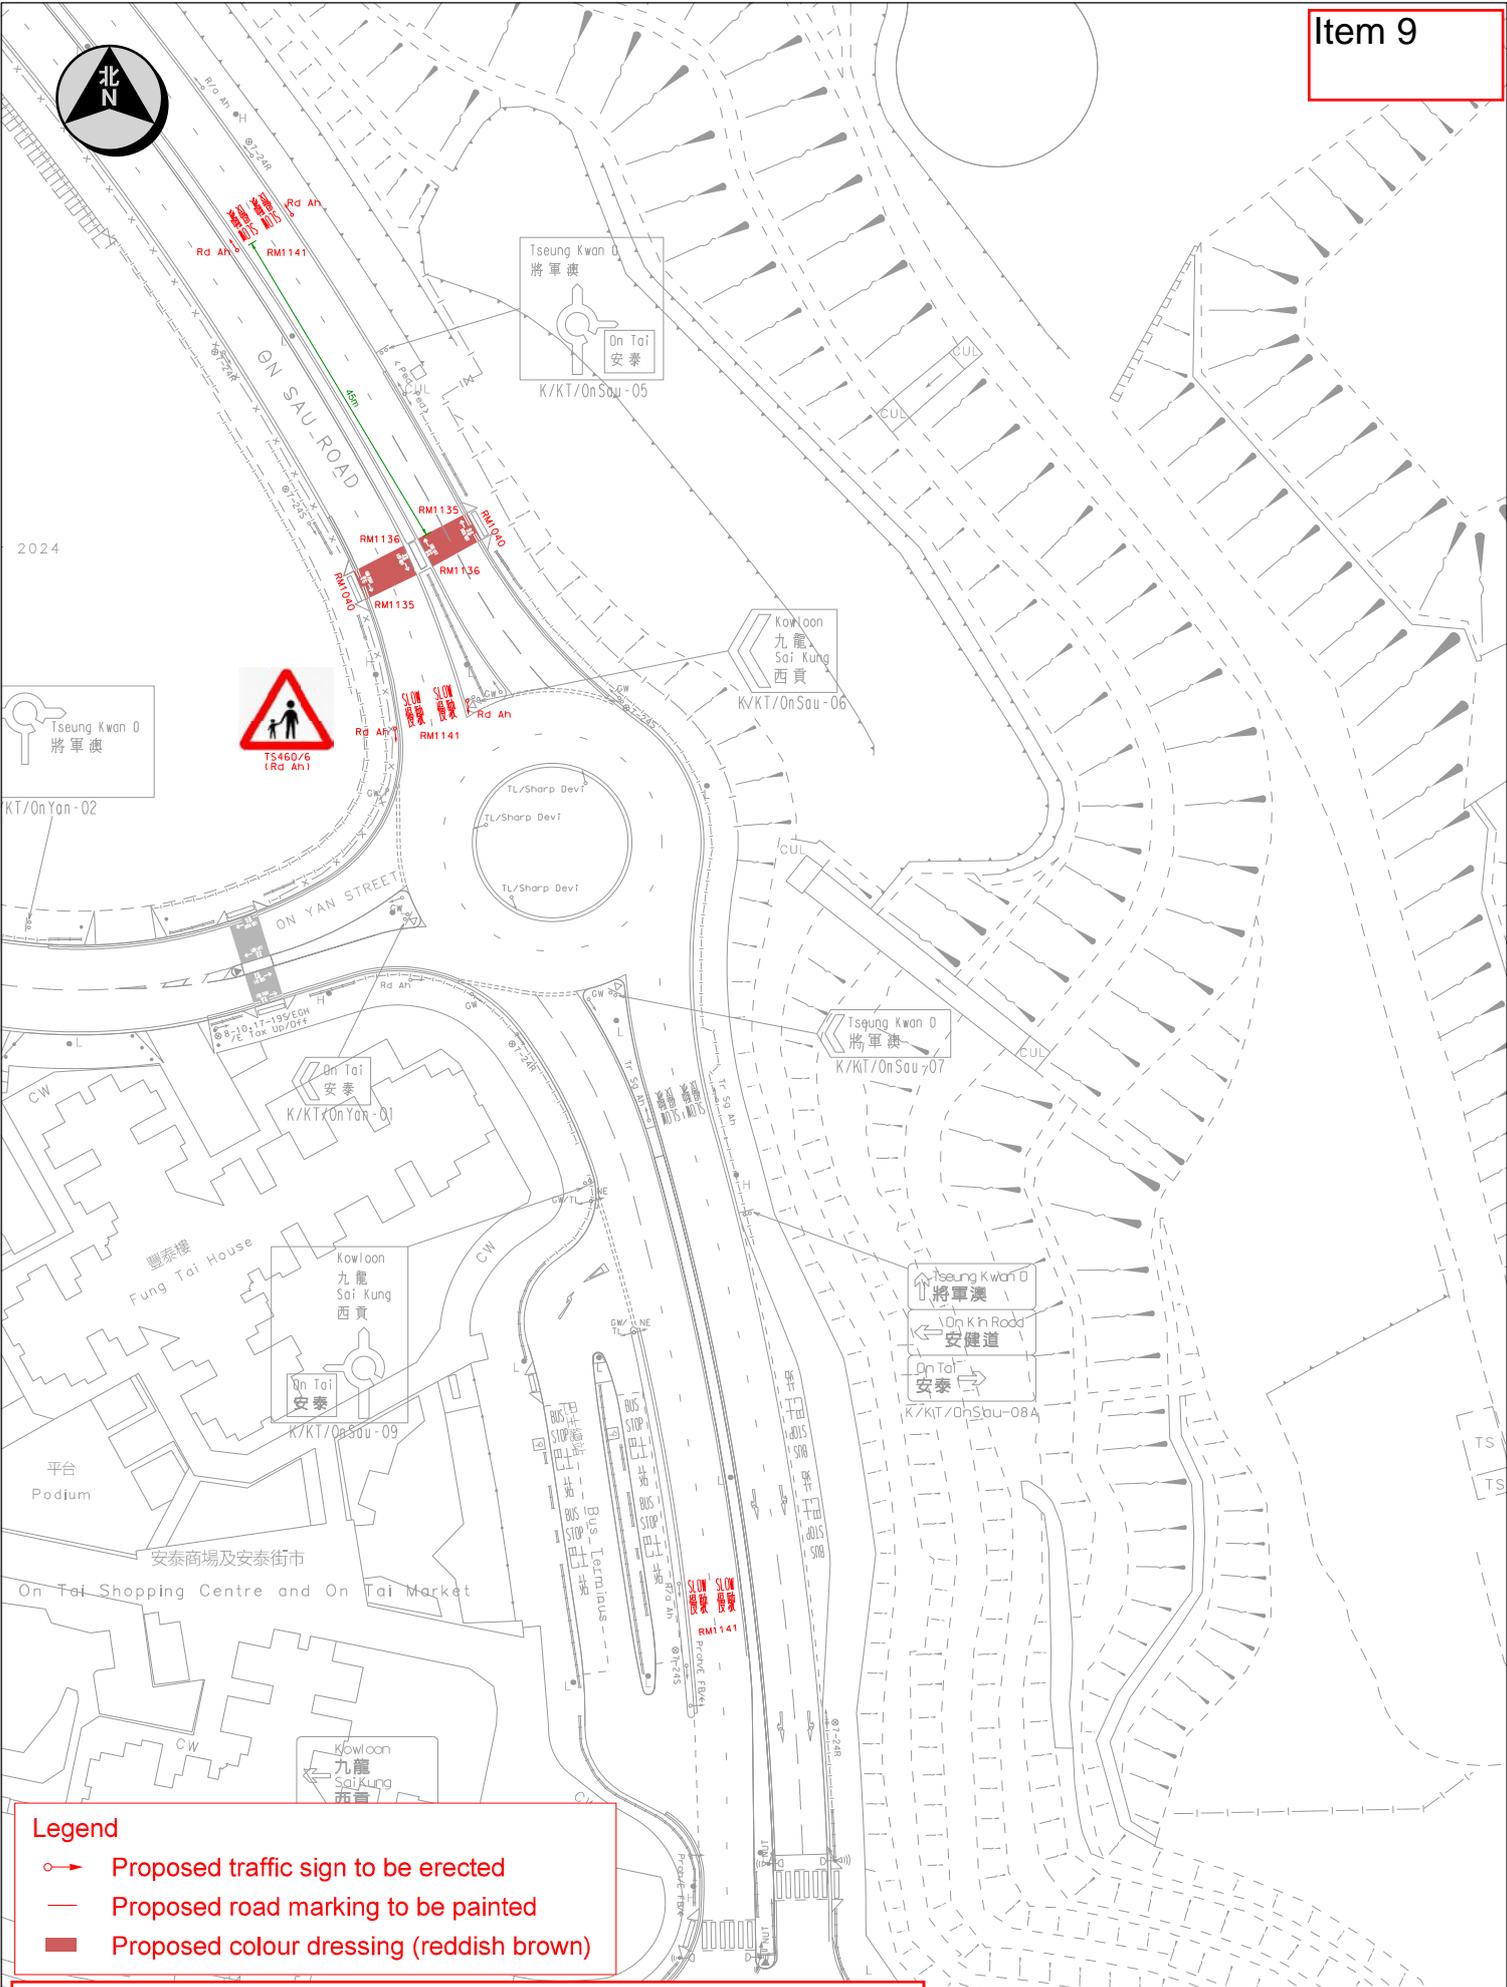


The drawing shows the approximate location of traffic aids for indication purpose only. The information shown on this drawing should be interpreted by professional engineers. Reproduction by permission only.

Survey Sheet No. K11Q13BD	Scale: 1 : 1000 (A4)
Drawing No. K240802.01B	Date 24 Feb 2025

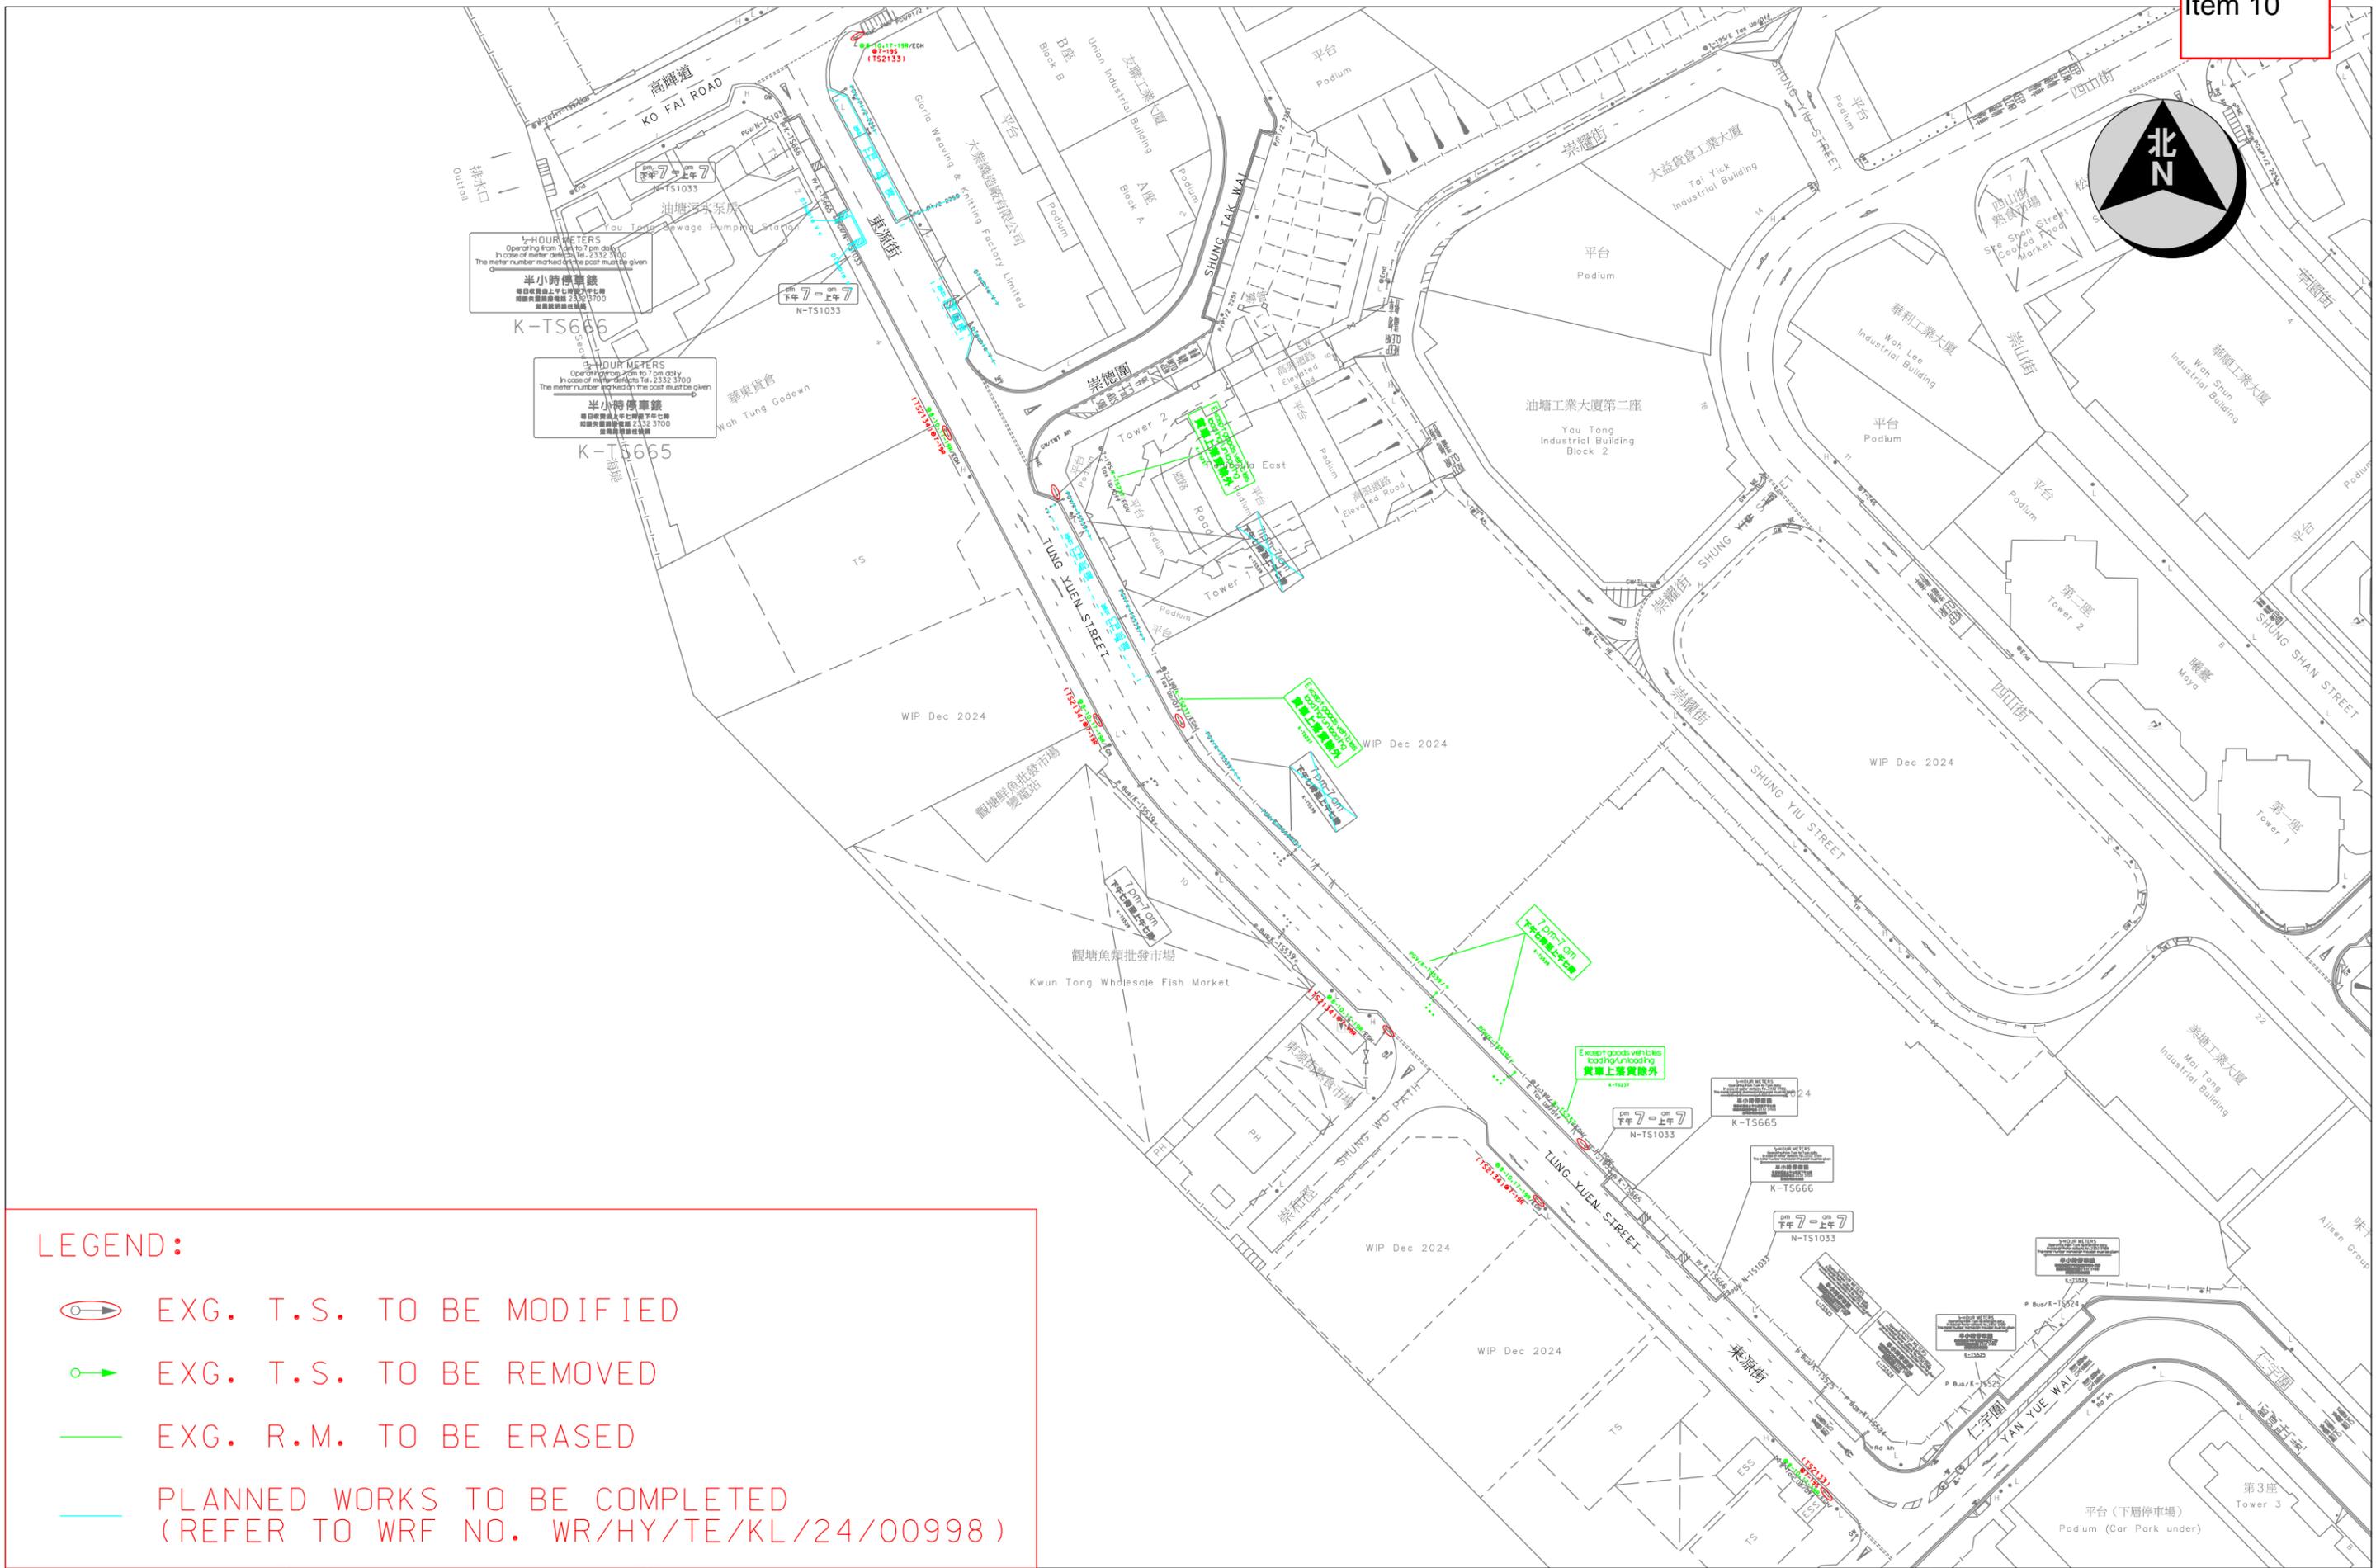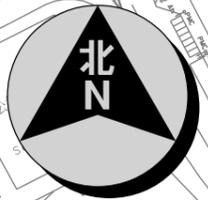



LEGEND:

- EXG. T.S. TO BE MODIFIED
- EXG. T.S. TO BE REMOVED
- EXG. R.M. TO BE ERASED
- PLANNED WORKS TO BE COMPLETED
(REFER TO WRF NO. WR/HY/TE/KL/24/00998)

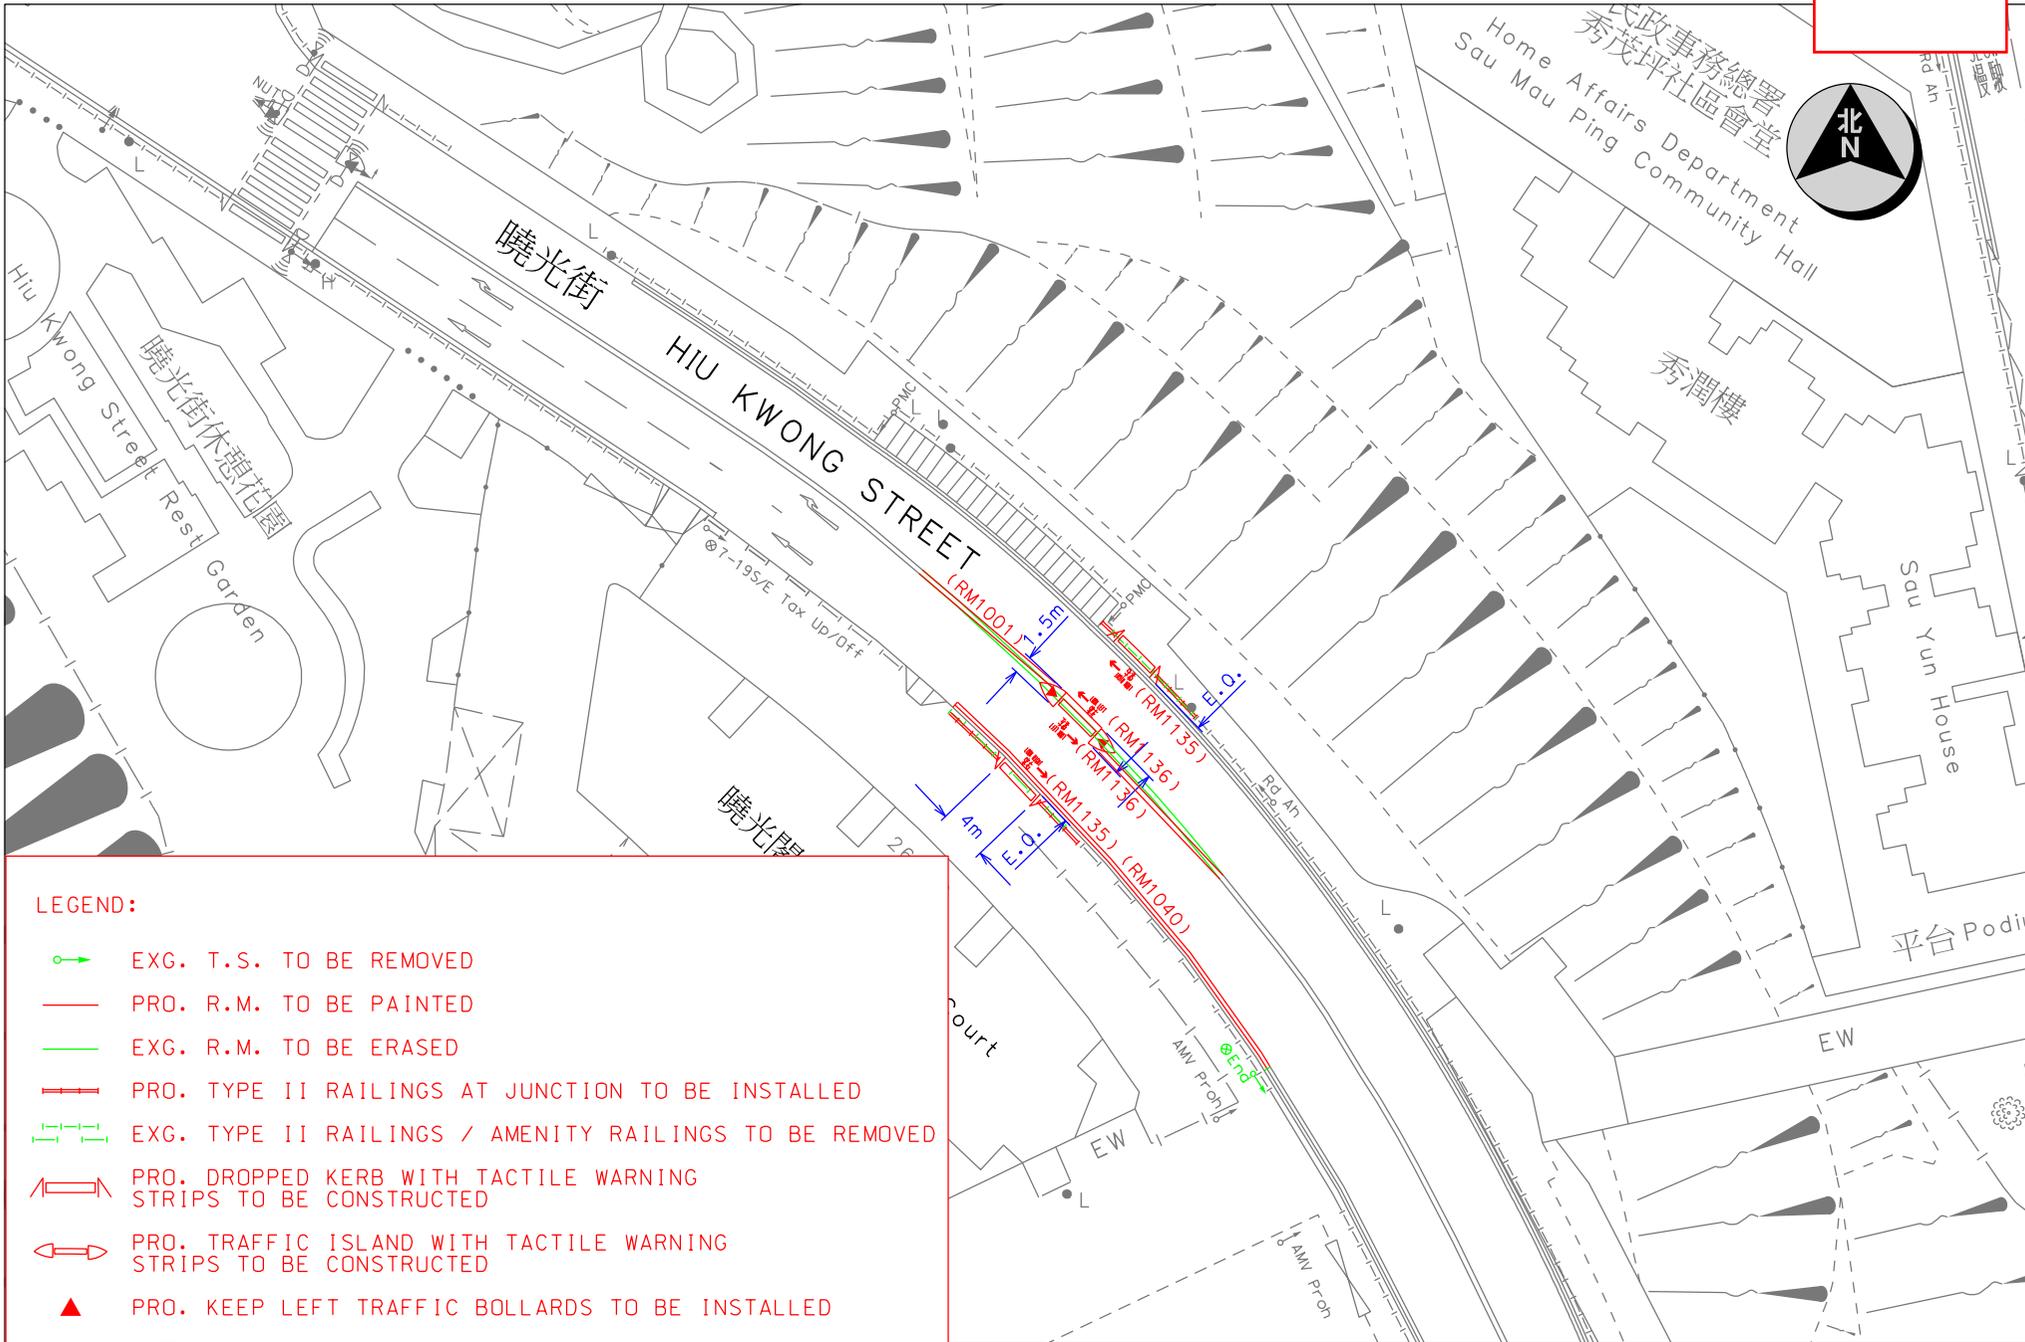

LEGEND:

-  EXG. T.S. TO BE REMOVED
-  PRO. R.M. TO BE PAINTED
-  EXG. R.M. TO BE ERASED
-  PRO. TYPE II RAILINGS AT JUNCTION TO BE INSTALLED
-  EXG. TYPE II RAILINGS / AMENITY RAILINGS TO BE REMOVED
-  PRO. DROPPED KERB WITH TACTILE WARNING STRIPS TO BE CONSTRUCTED
-  PRO. TRAFFIC ISLAND WITH TACTILE WARNING STRIPS TO BE CONSTRUCTED
-  PRO. KEEP LEFT TRAFFIC BOLLARDS TO BE INSTALLED

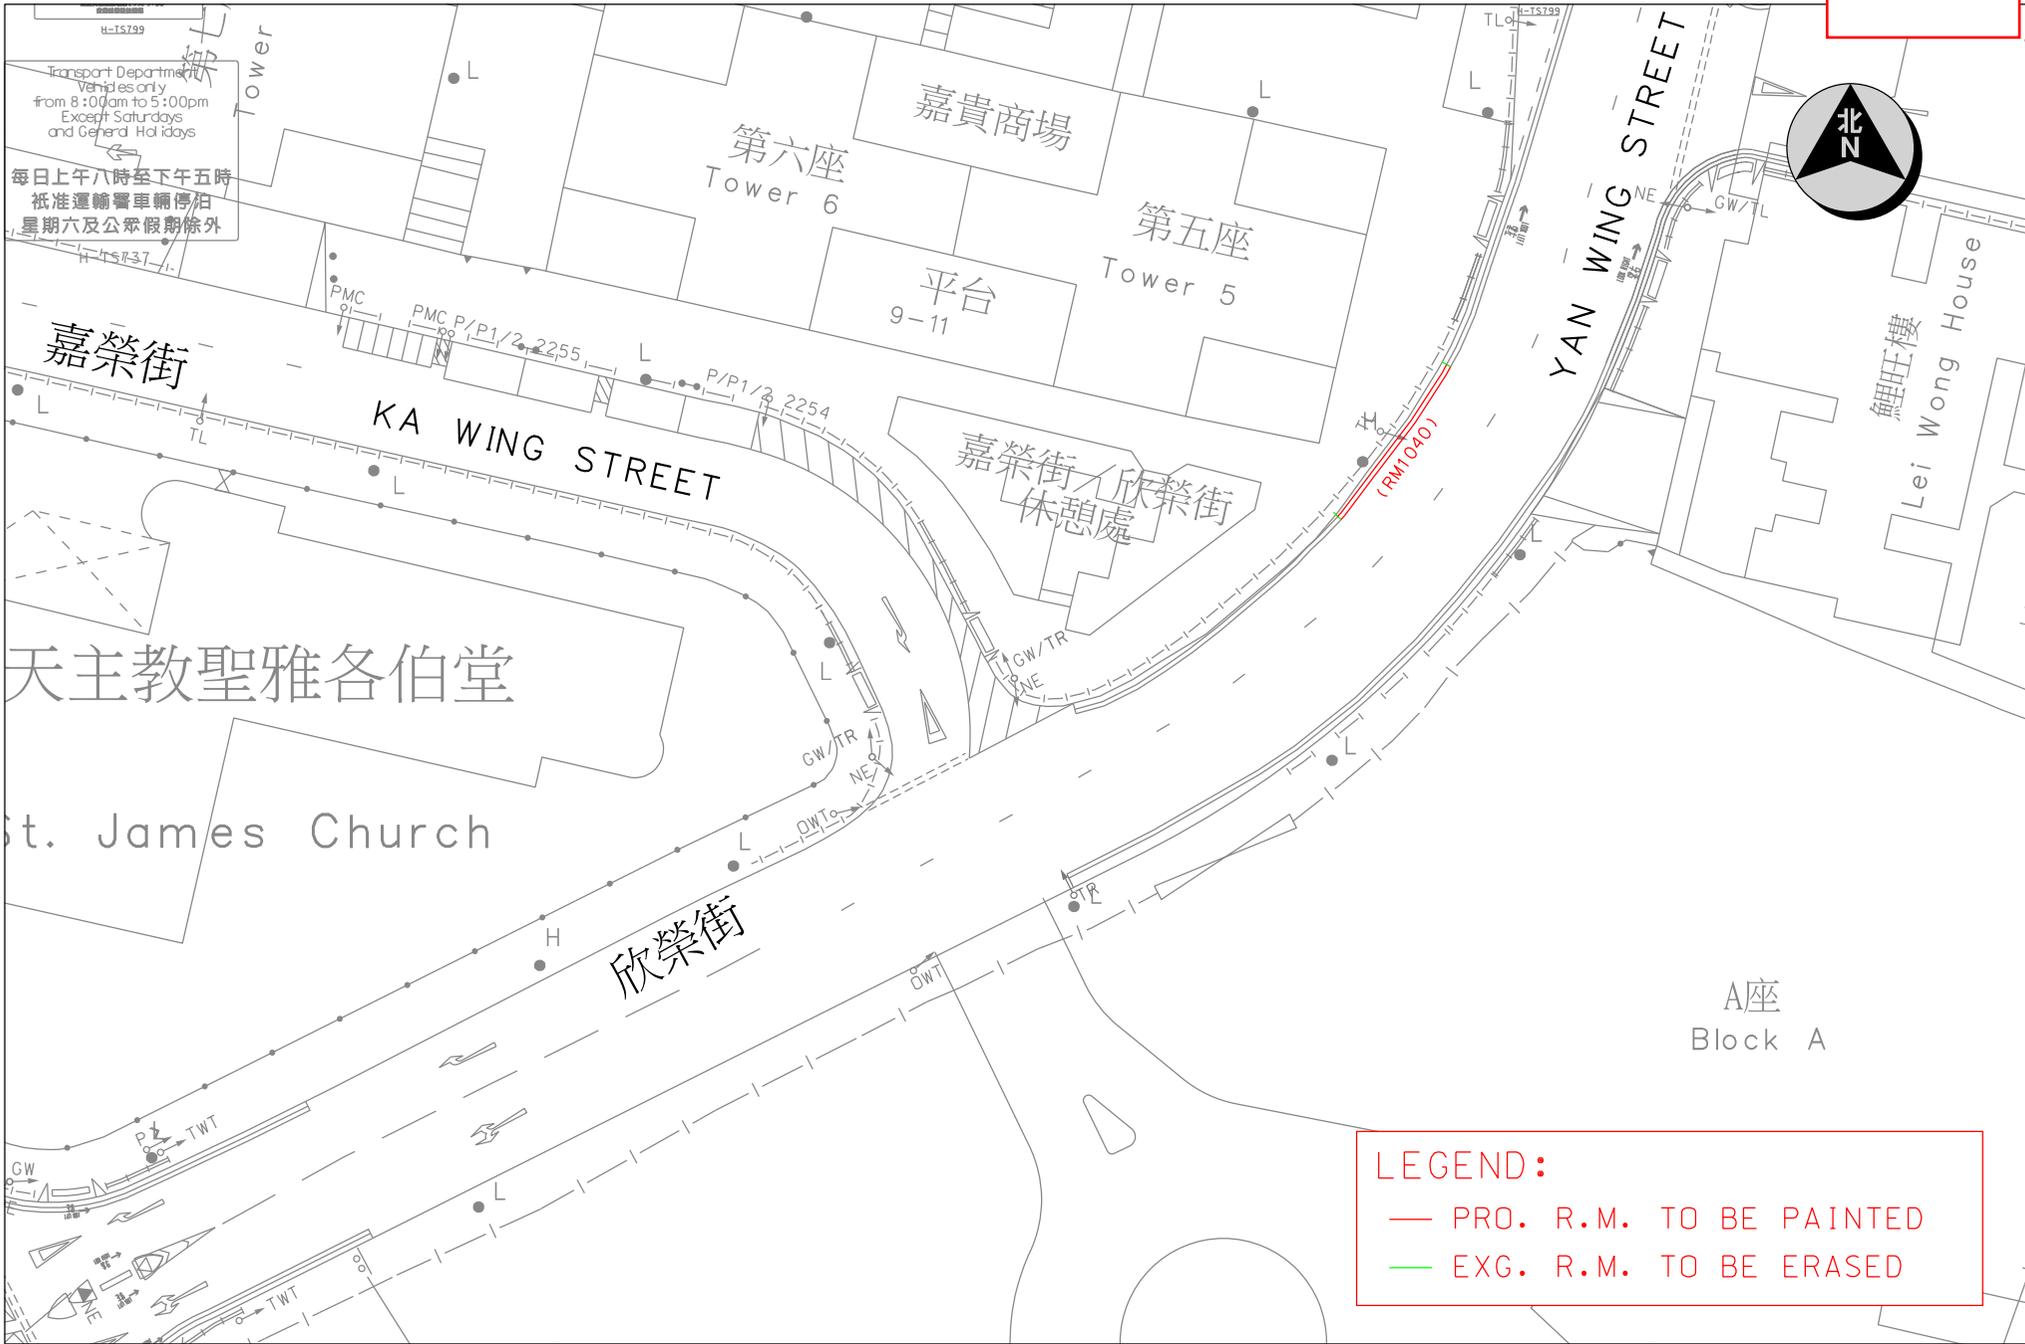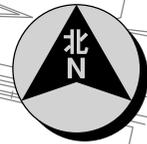

 <p>運輸署 Transport Department</p>	<p>TRAFFIC ENGINEERING (KLN.) DIV.</p>	<p>Location : Yan Wing Street near Ka Wing Street Survey Sheet No. : K11S04C</p>	<p>Scale: 1:500 (A4)</p>	<p>Drawing No. : K250468.01</p>	<p>WRF NO. WR/HY/TE/KL/25/01048 Date : 12-05-2025</p>
---	--	--	--------------------------	---------------------------------	---

Scale: 1:4000



順利邨變電站
Shun Lee
Tsuen Substation

SHUN CHING STREET
順利清街

Shun Lee Shopping Centre (Phase 1)
順利商場(一期)
ESS

順利邨
SHUN LEE ESTATE

Existing planter to be demolish
Proposed PMC parking X 20

The drawing shows the approximate location of traffic aids for indication purpose only. The information shown on this drawing should be interpreted by professional engineers. Reproduction by permission only.

HyD polygon area

Tree's root

PMC (TS283/7)

(RM1051)

PMC (TS283/7)



TRAFFIC ENGINEERING (KLN.) DIV.

Scale: 1:400 (A4)


Location: Shun Ching Street near Shun Lee Tsuen Substation

WRF NO.


Date: 9-Aug-2024

Survey Sheet No. K11Q13A

Drawing No. K230386.01B

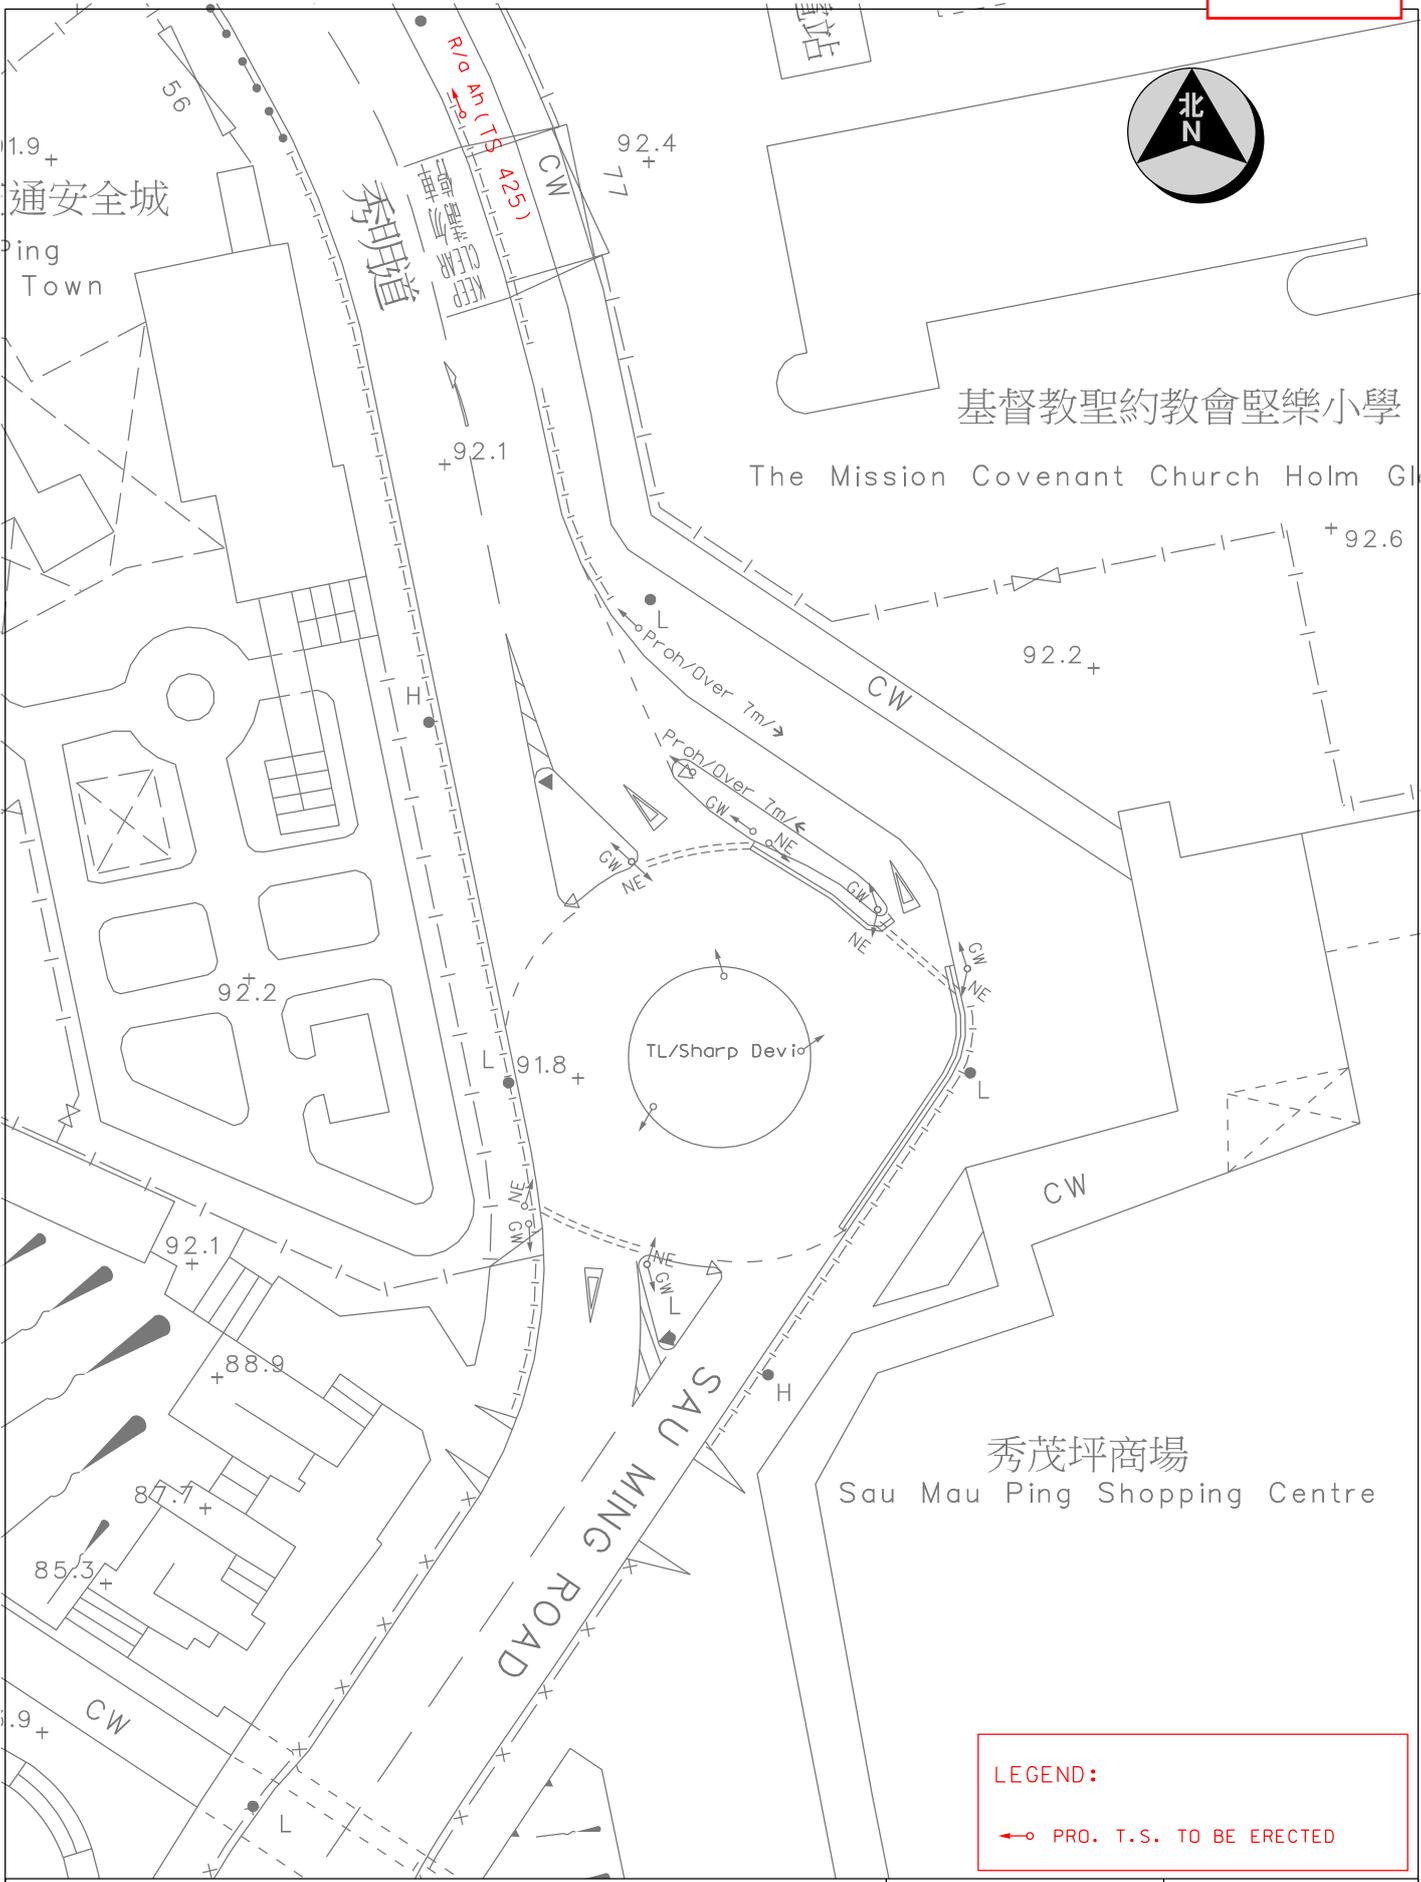

Location : Sau Ming Road near Sau Mau Ping Shopping Centre		Survey Sheet No. K11Q18B	Scale 1 : 500 (A4)
 運輸署 Transport Department	TRAFFIC ENGINEERING (KLN.) DIV.	WRF NO. WR/HY/TE/KL/25/00687	Drawing No. K250198.01A
			Date 23-04-2025

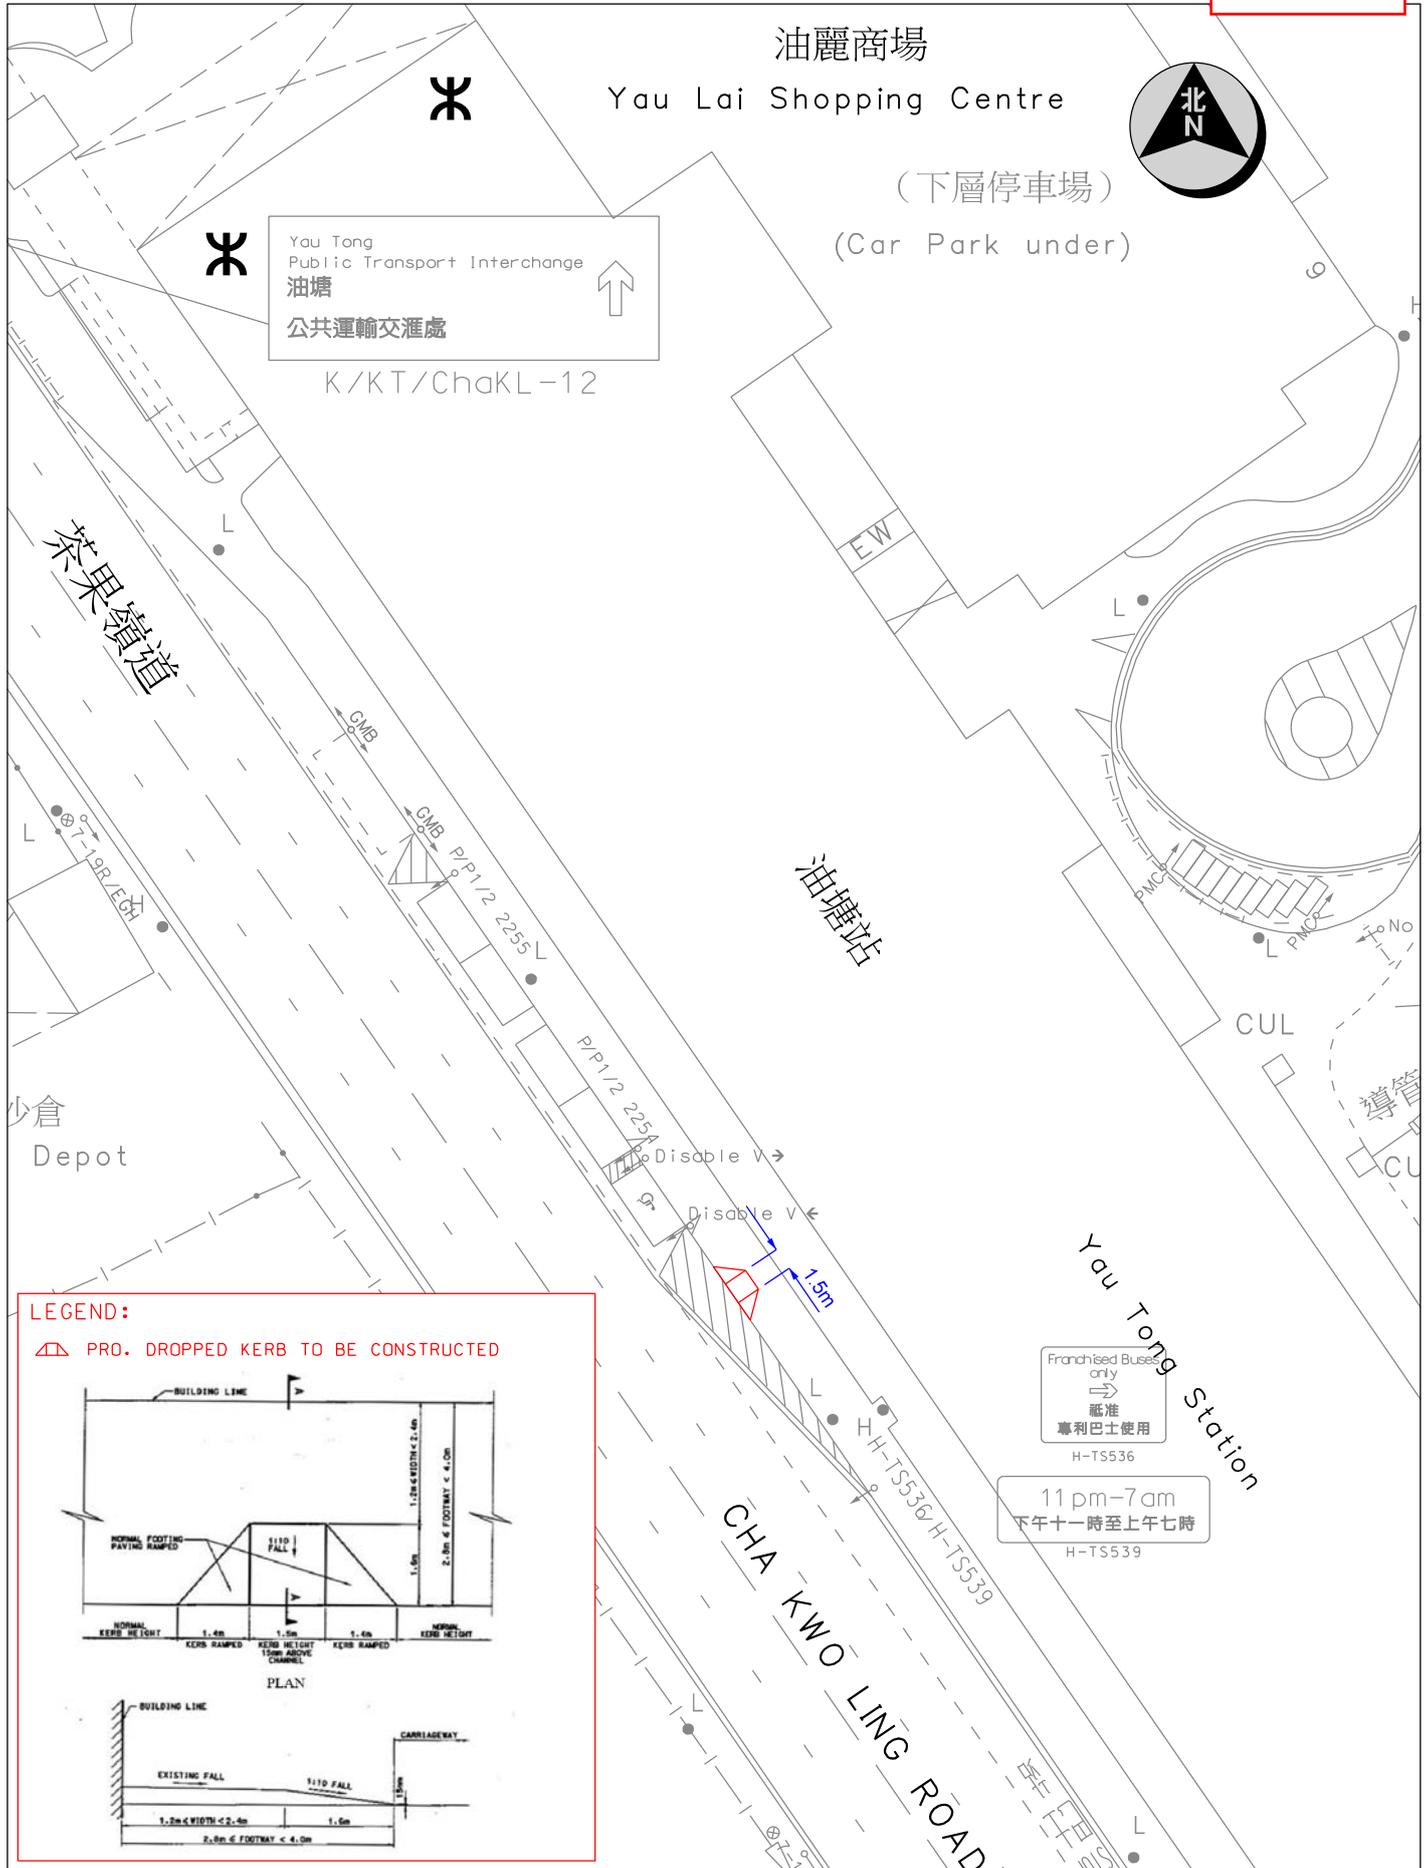

LEGEND:

▧ PRO. DROPPED KERB TO BE CONSTRUCTED



PLAN

Dimensions shown in the plan view:
 - Kerb height: 1.5m
 - Kerb width: 2.4m
 - Footway width: 4.0m
 - Ramp width: 1.5m
 - Normal kerb height: 1.4m

SIDE VIEW



Dimensions shown in the side view:
 - Kerb height: 1.5m
 - Kerb width: 2.4m
 - Footway width: 4.0m

Location : Cha Kwo Ling Road near Yau Tong Station		Survey Sheet No. K11S04A	Scale 1 : 500 (A4)
<p>運輸署 Transport Department</p>	<p>TRAFFIC ENGINEERING (KLN.) DIV.</p>	WRF NO. WR/HY/TE/KL/25/00595	Date 14-01-2025
		Drawing No. K250053.01	

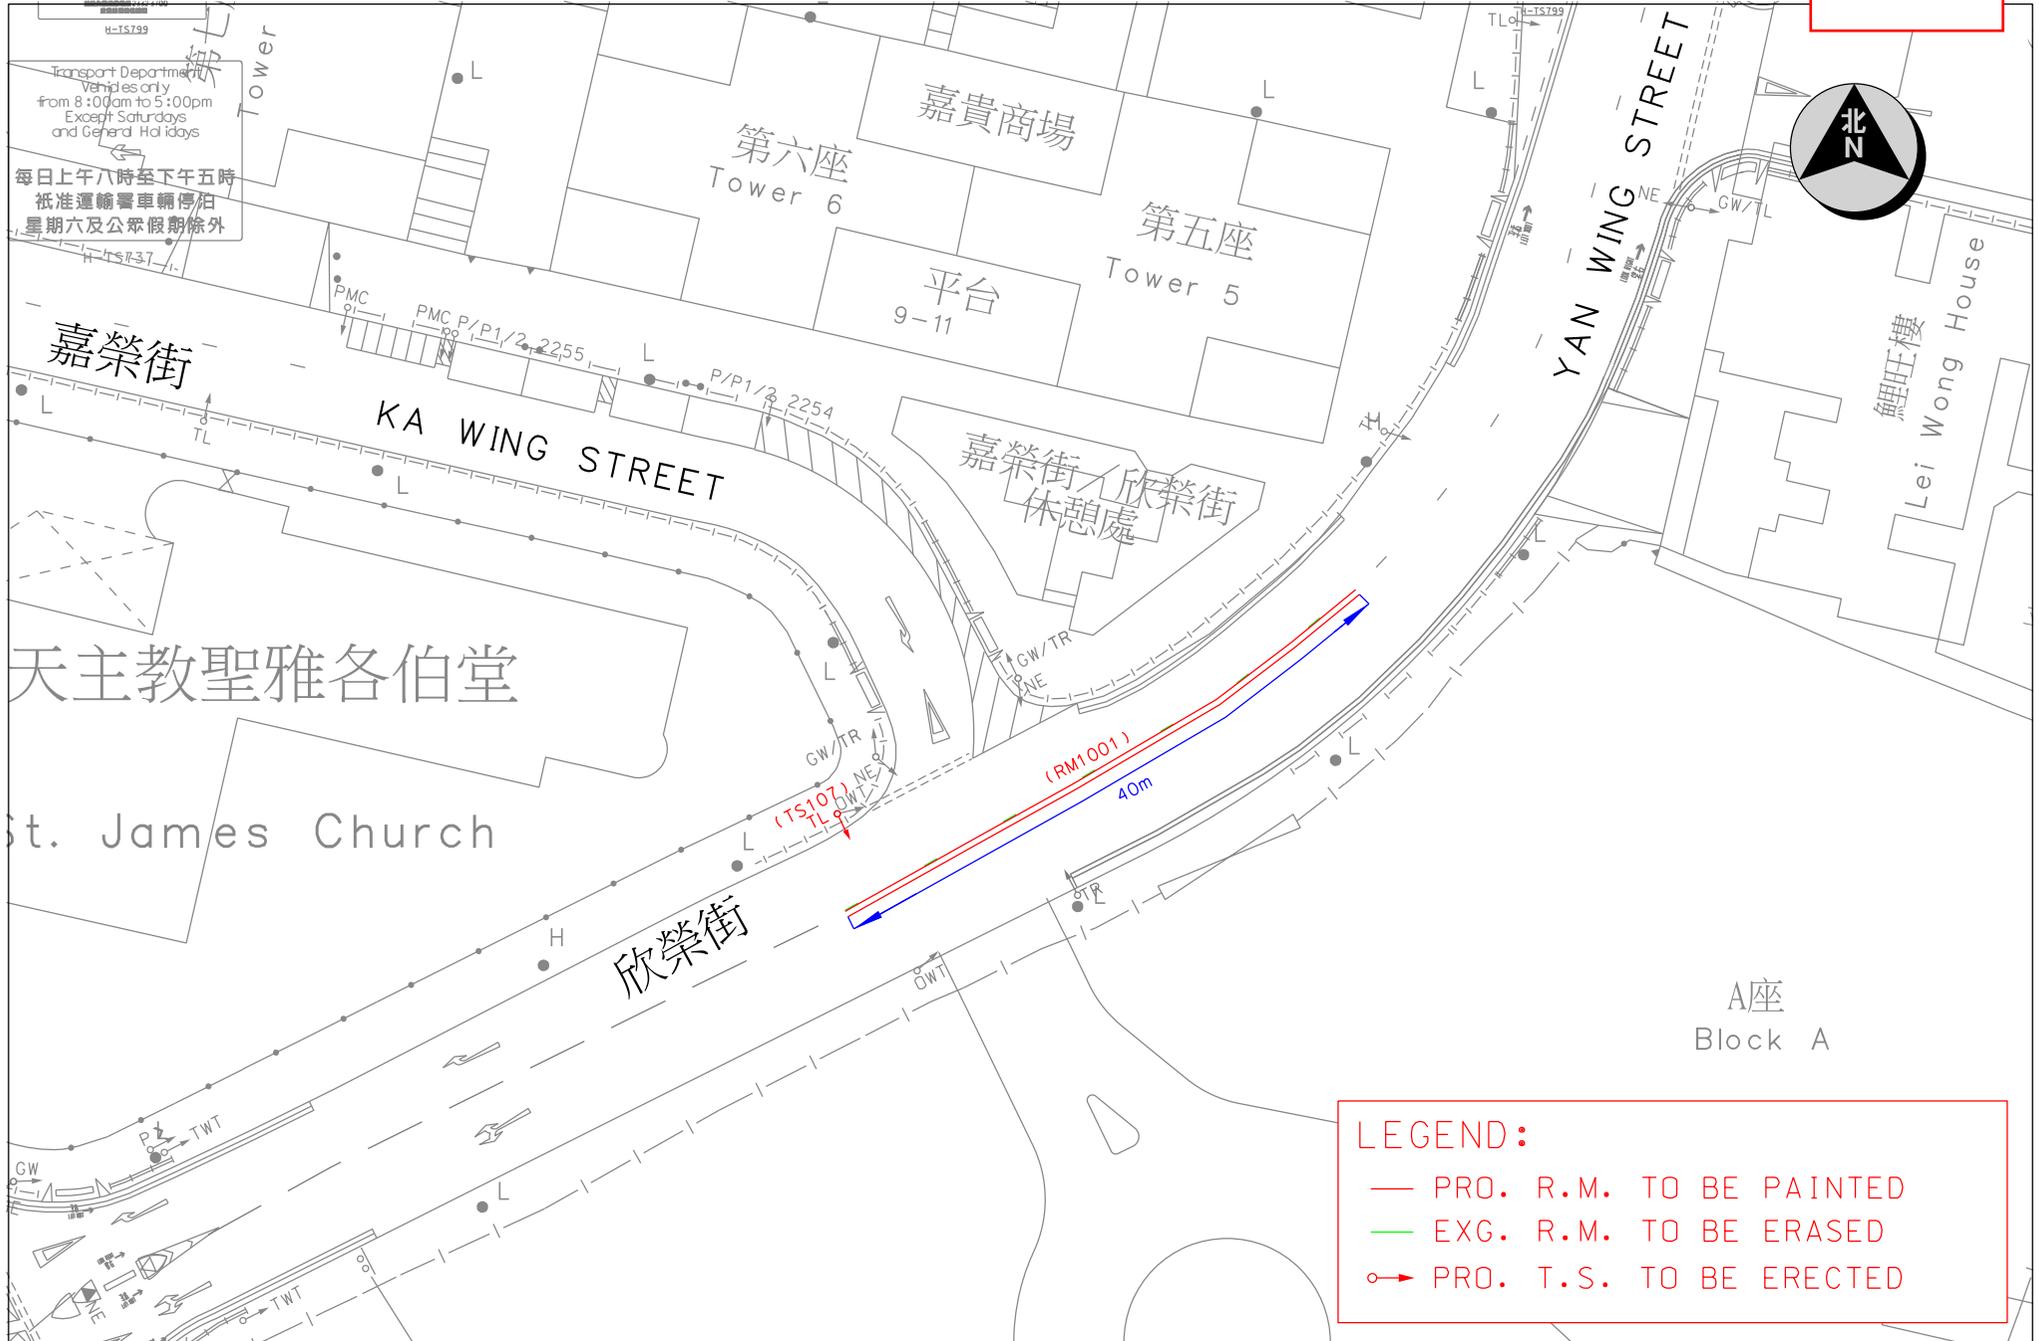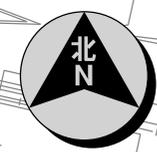

LEGEND:


- PRO. R.M. TO BE PAINTED
- EXG. R.M. TO BE ERASED
- PRO. T.S. TO BE ERECTED

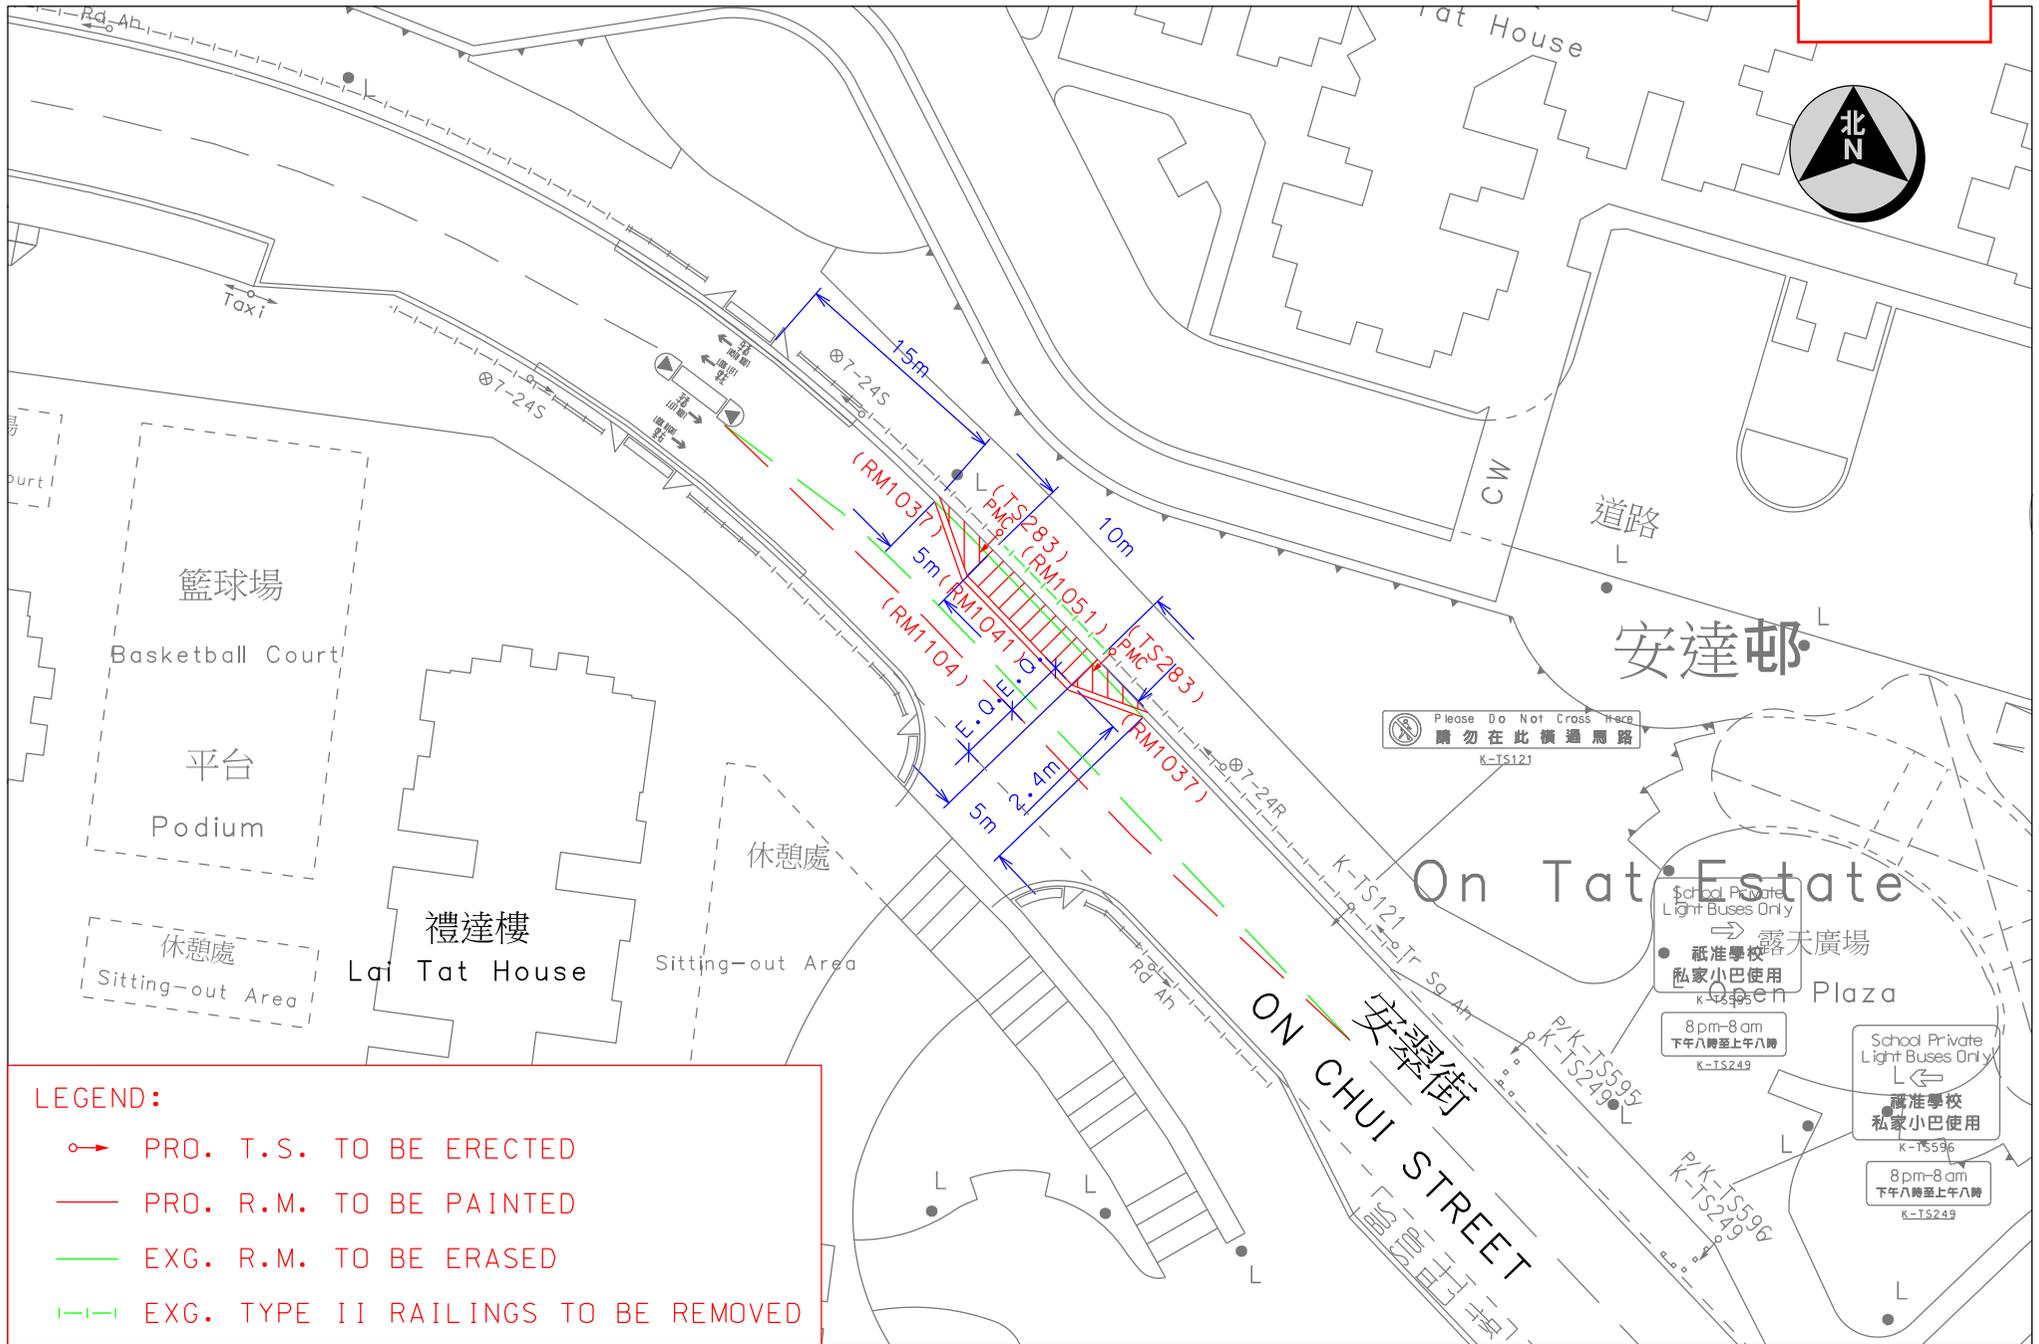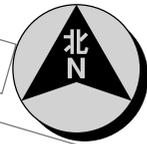

LEGEND:

- PRO. T.S. TO BE ERECTED
- PRO. R.M. TO BE PAINTED
- EXG. R.M. TO BE ERASED
- - - EXG. TYPE II RAILINGS TO BE REMOVED

Item 19

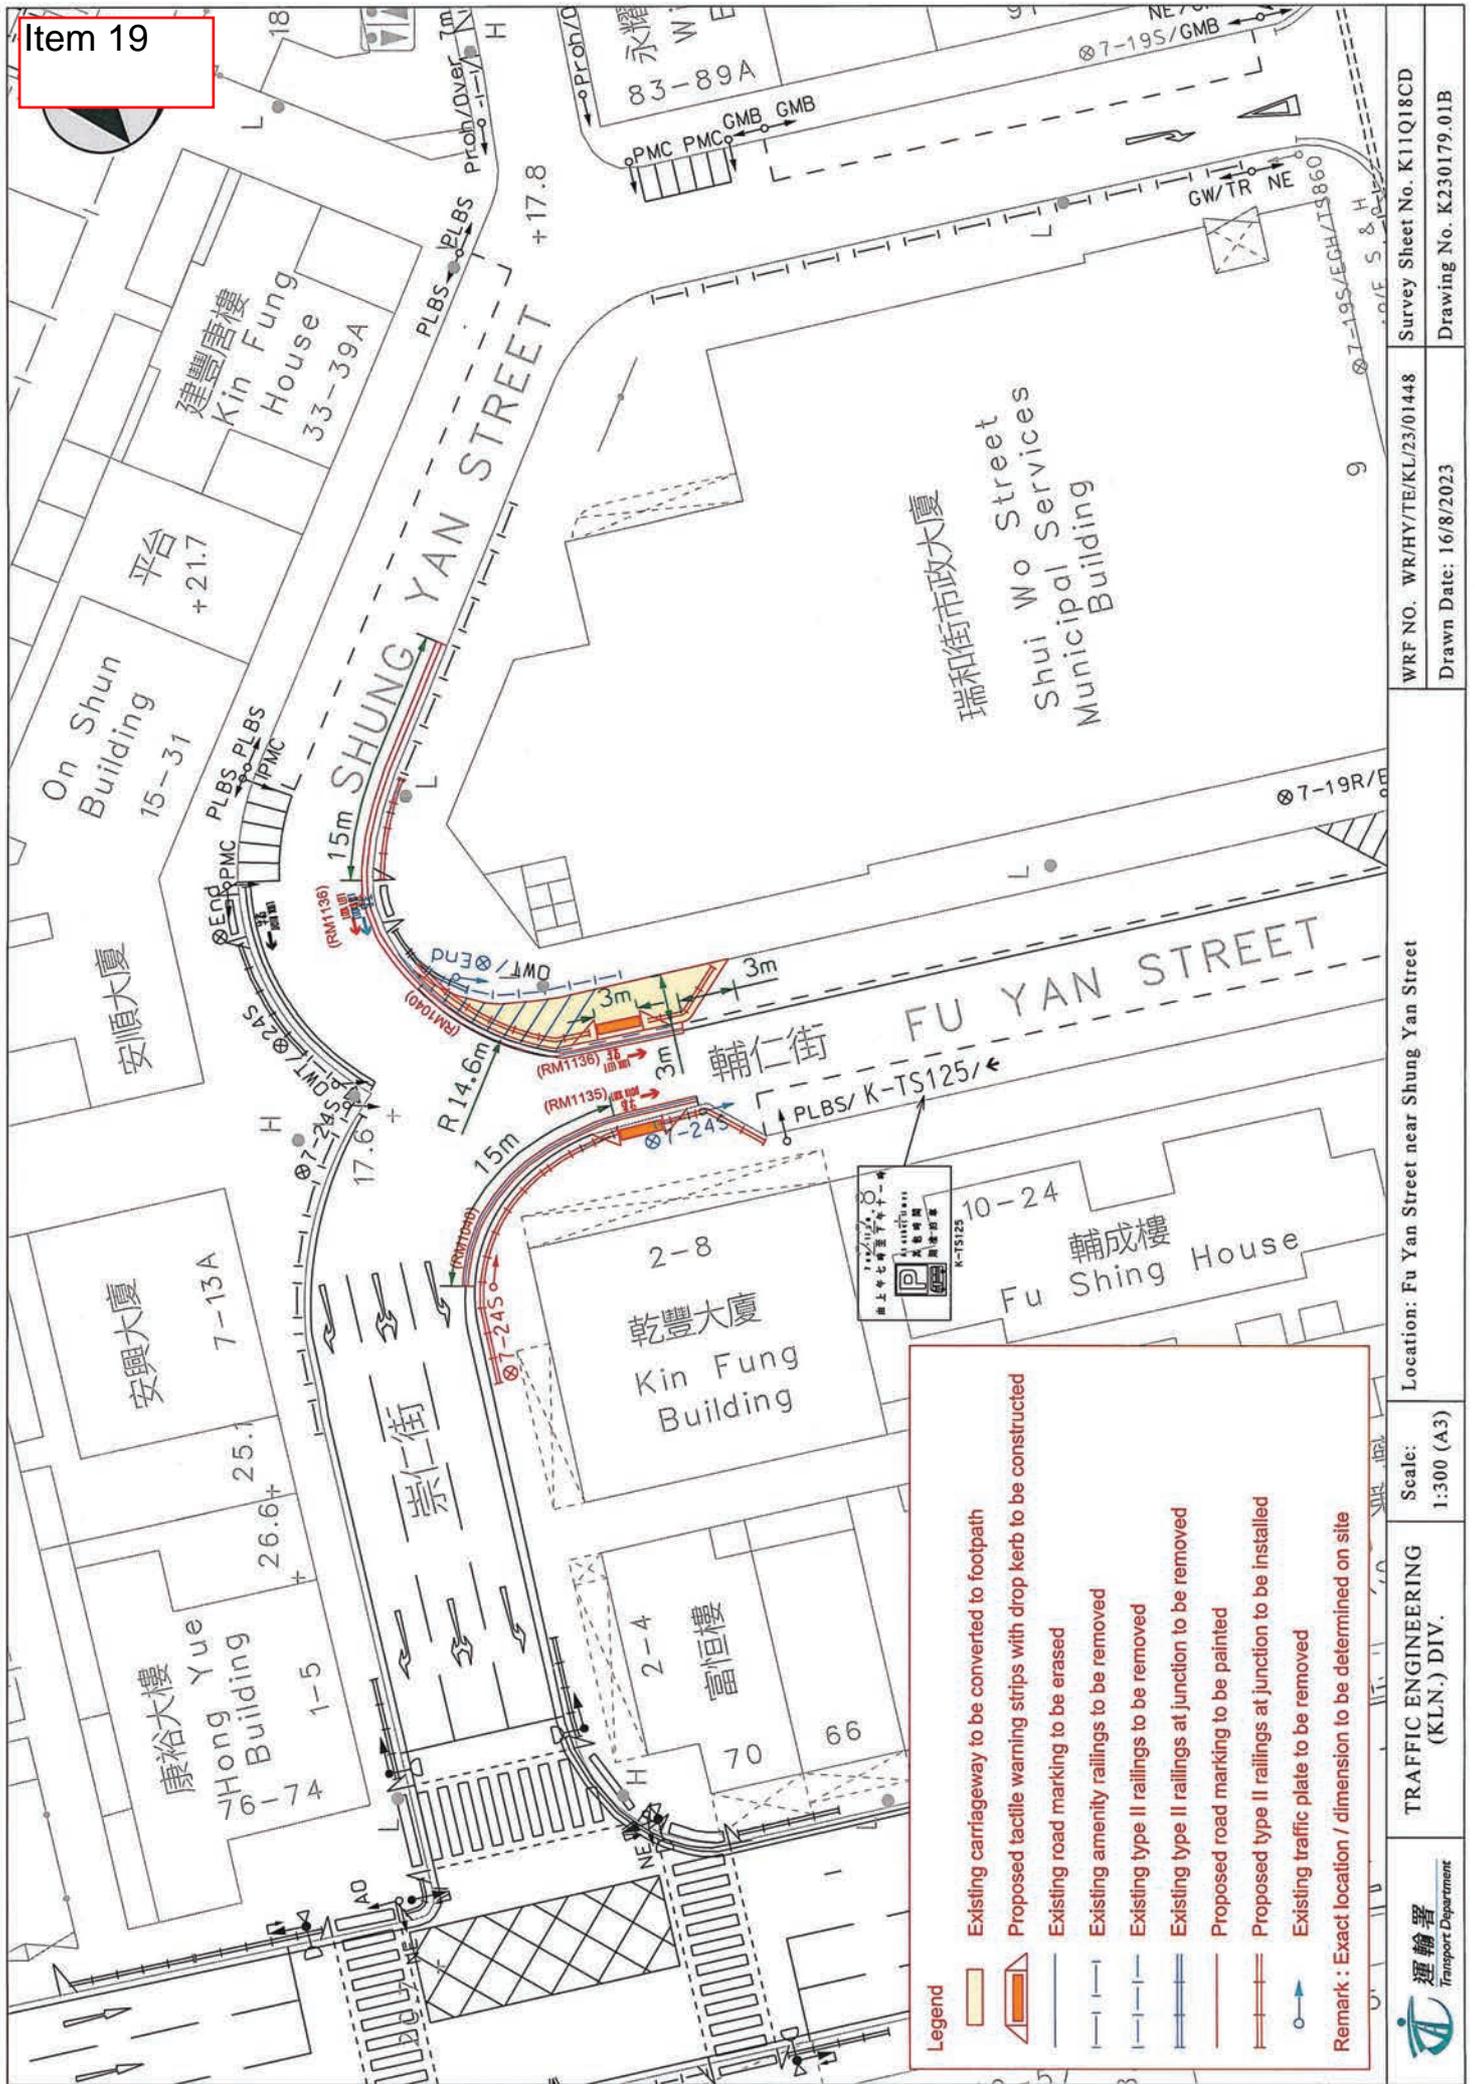


Legend


- Existing carriageway to be converted to footpath
- Proposed tactile warning strips with drop kerb to be constructed
- Existing road marking to be erased
- Existing amenity railings to be removed
- Existing type II railings to be removed
- Existing type II railings at junction to be removed
- Proposed road marking to be painted
- Proposed type II railings at junction to be installed
- Existing traffic plate to be removed

Remark: Exact location / dimension to be determined on site

<p>運輸署 Transport Department</p>	TRAFFIC ENGINEERING (KLN.) DIV.	Scale: 1:300 (A3)	Location: Fu Yan Street near Shung Yan Street
	<p>WRF NO. WR/HY/TE/KL/23/01448</p> <p>Drawn Date: 16/8/2023</p>	Survey Sheet No. K11Q18CD <p>Drawing No. K230179.01B</p>	

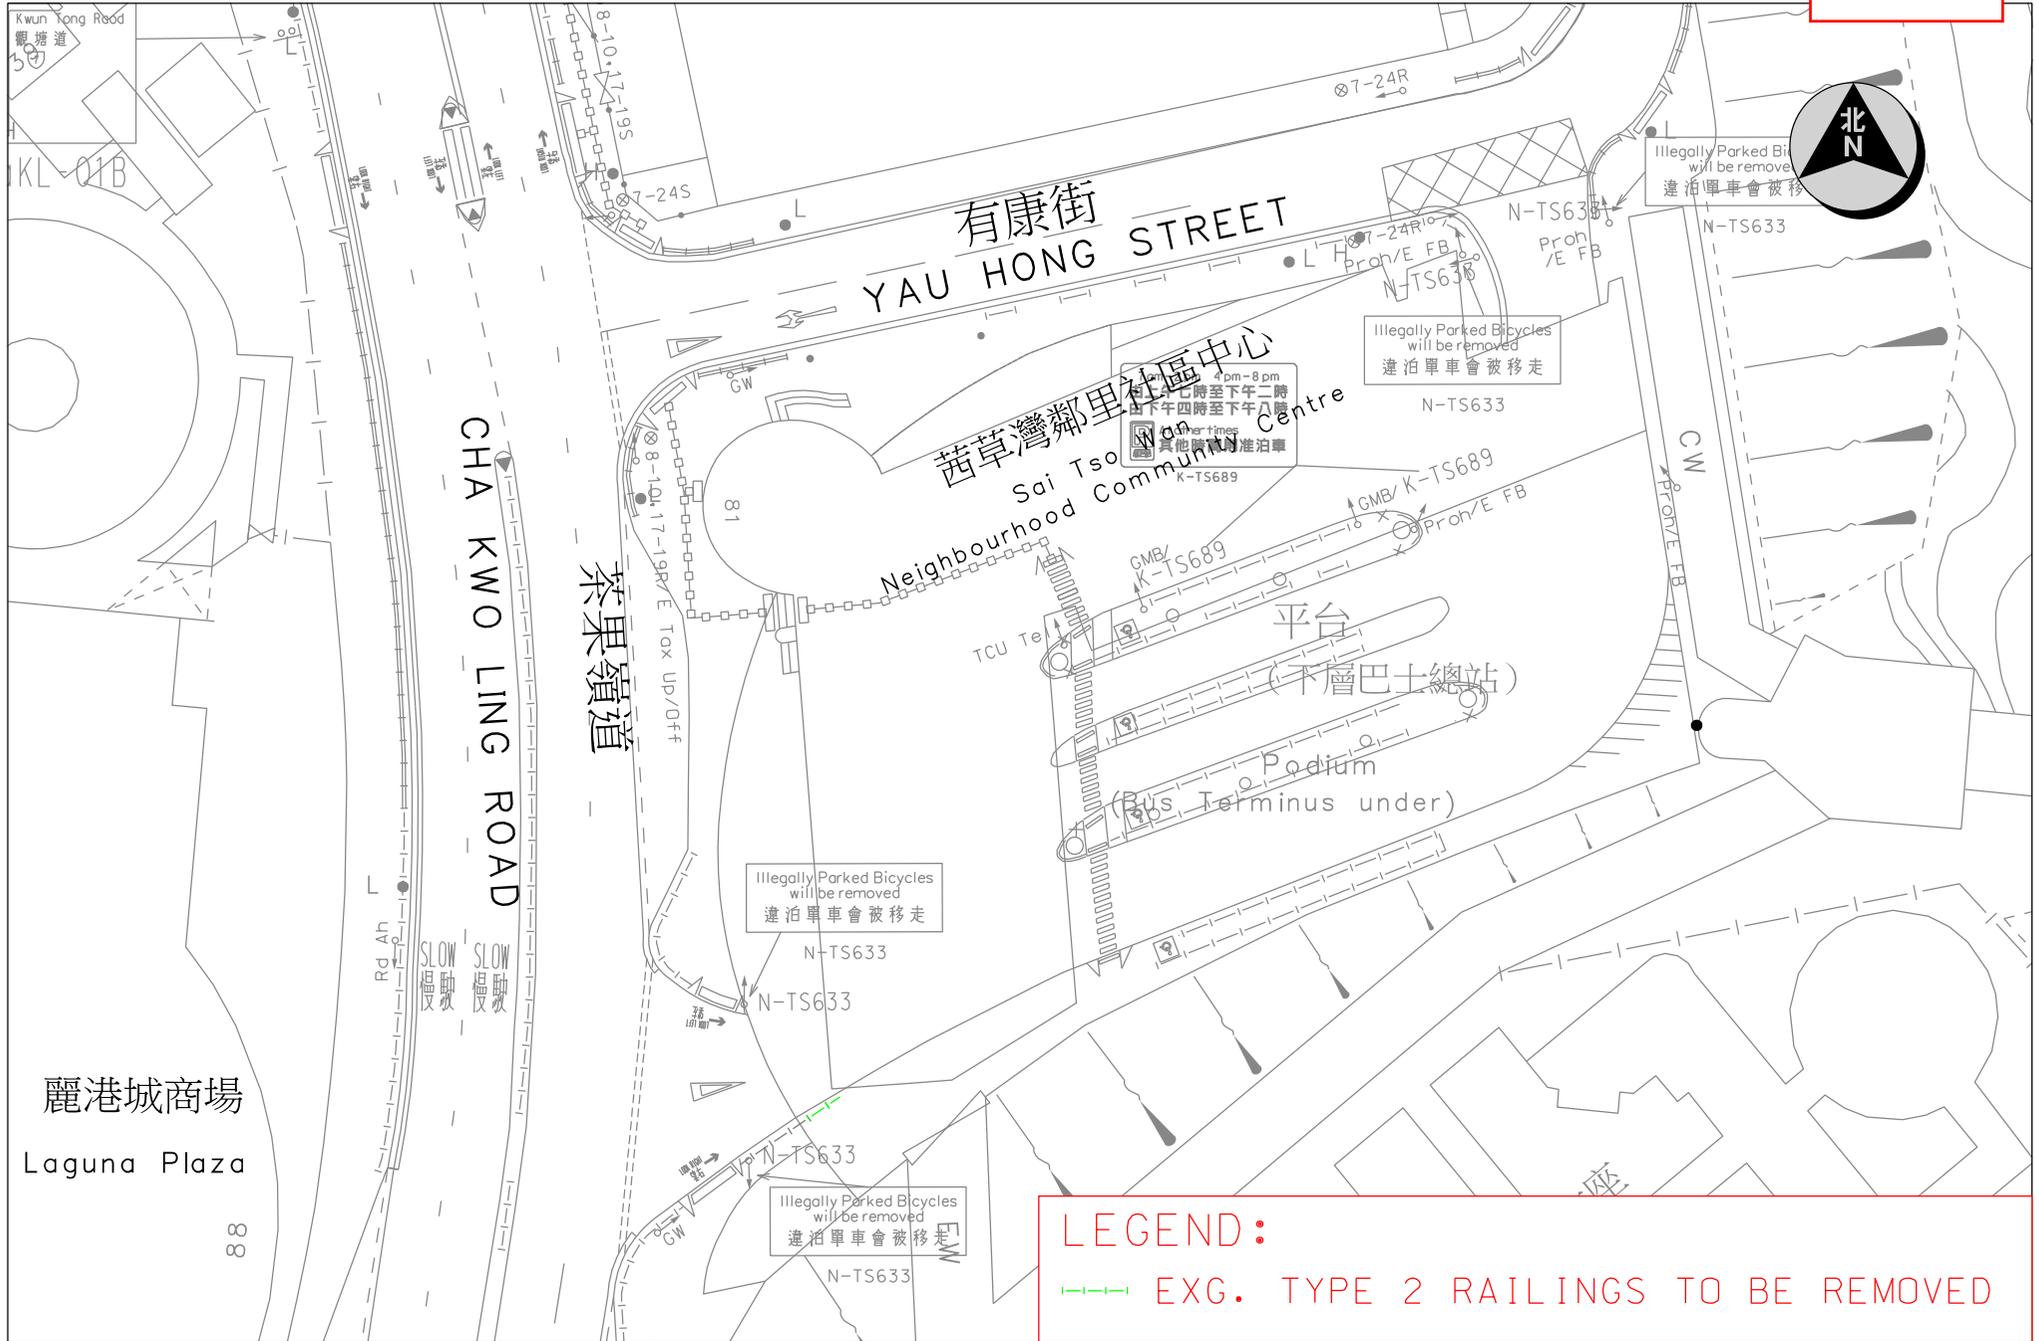

LEGEND:
 - - - EXG. TYPE 2 RAILINGS TO BE REMOVED

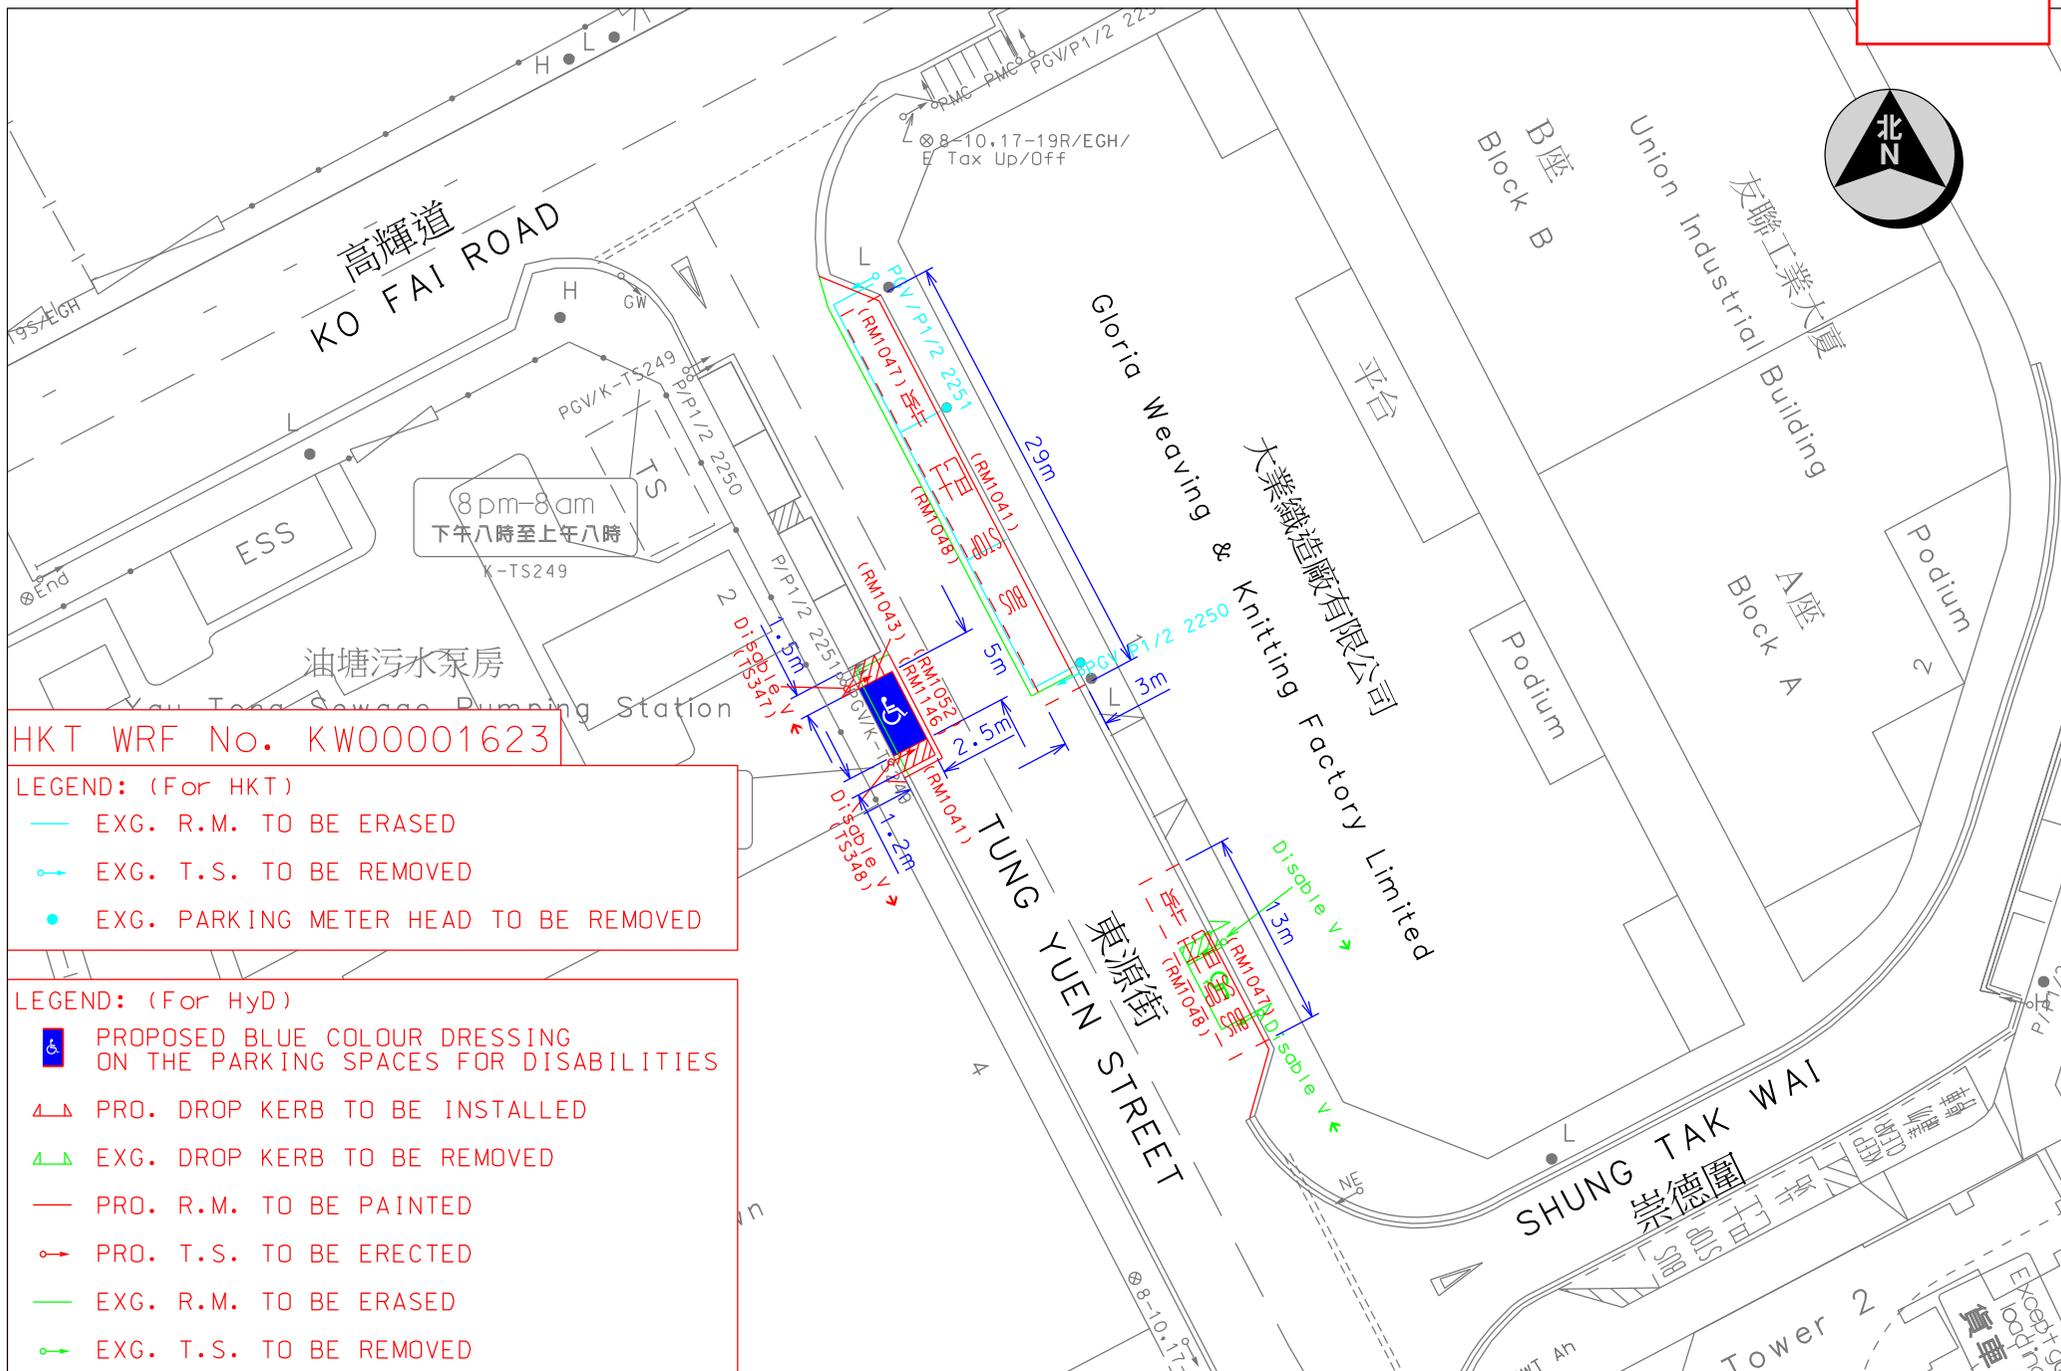


HKT WRF No. KW00001623

- LEGEND: (For HKT)
- EXG. R.M. TO BE ERASED
 - ⊙ EXG. T.S. TO BE REMOVED
 - EXG. PARKING METER HEAD TO BE REMOVED

- LEGEND: (For HyD)
- ♿ PROPOSED BLUE COLOUR DRESSING ON THE PARKING SPACES FOR DISABILITIES
 - ▲ PRO. DROP KERB TO BE INSTALLED
 - ▲ EXG. DROP KERB TO BE REMOVED
 - PRO. R.M. TO BE PAINTED
 - ⊙ PRO. T.S. TO BE ERECTED
 - EXG. R.M. TO BE ERASED
 - ⊙ EXG. T.S. TO BE REMOVED

 <p>運輸署 Transport Department</p>	<p>TRAFFIC ENGINEERING (KLN.) DIV.</p>	Location : Tung Yuen Street outside Gloria Weaving & Knitting Factory Limited		WRF NO. WR/HY/TE/KL/24/00998
		Survey Sheet No. : K11S04C	Scale: 1:500 (A4)	Drawing No. : K240164.02

街道名稱	施工前	完工後
新清水灣道(觀塘區)		

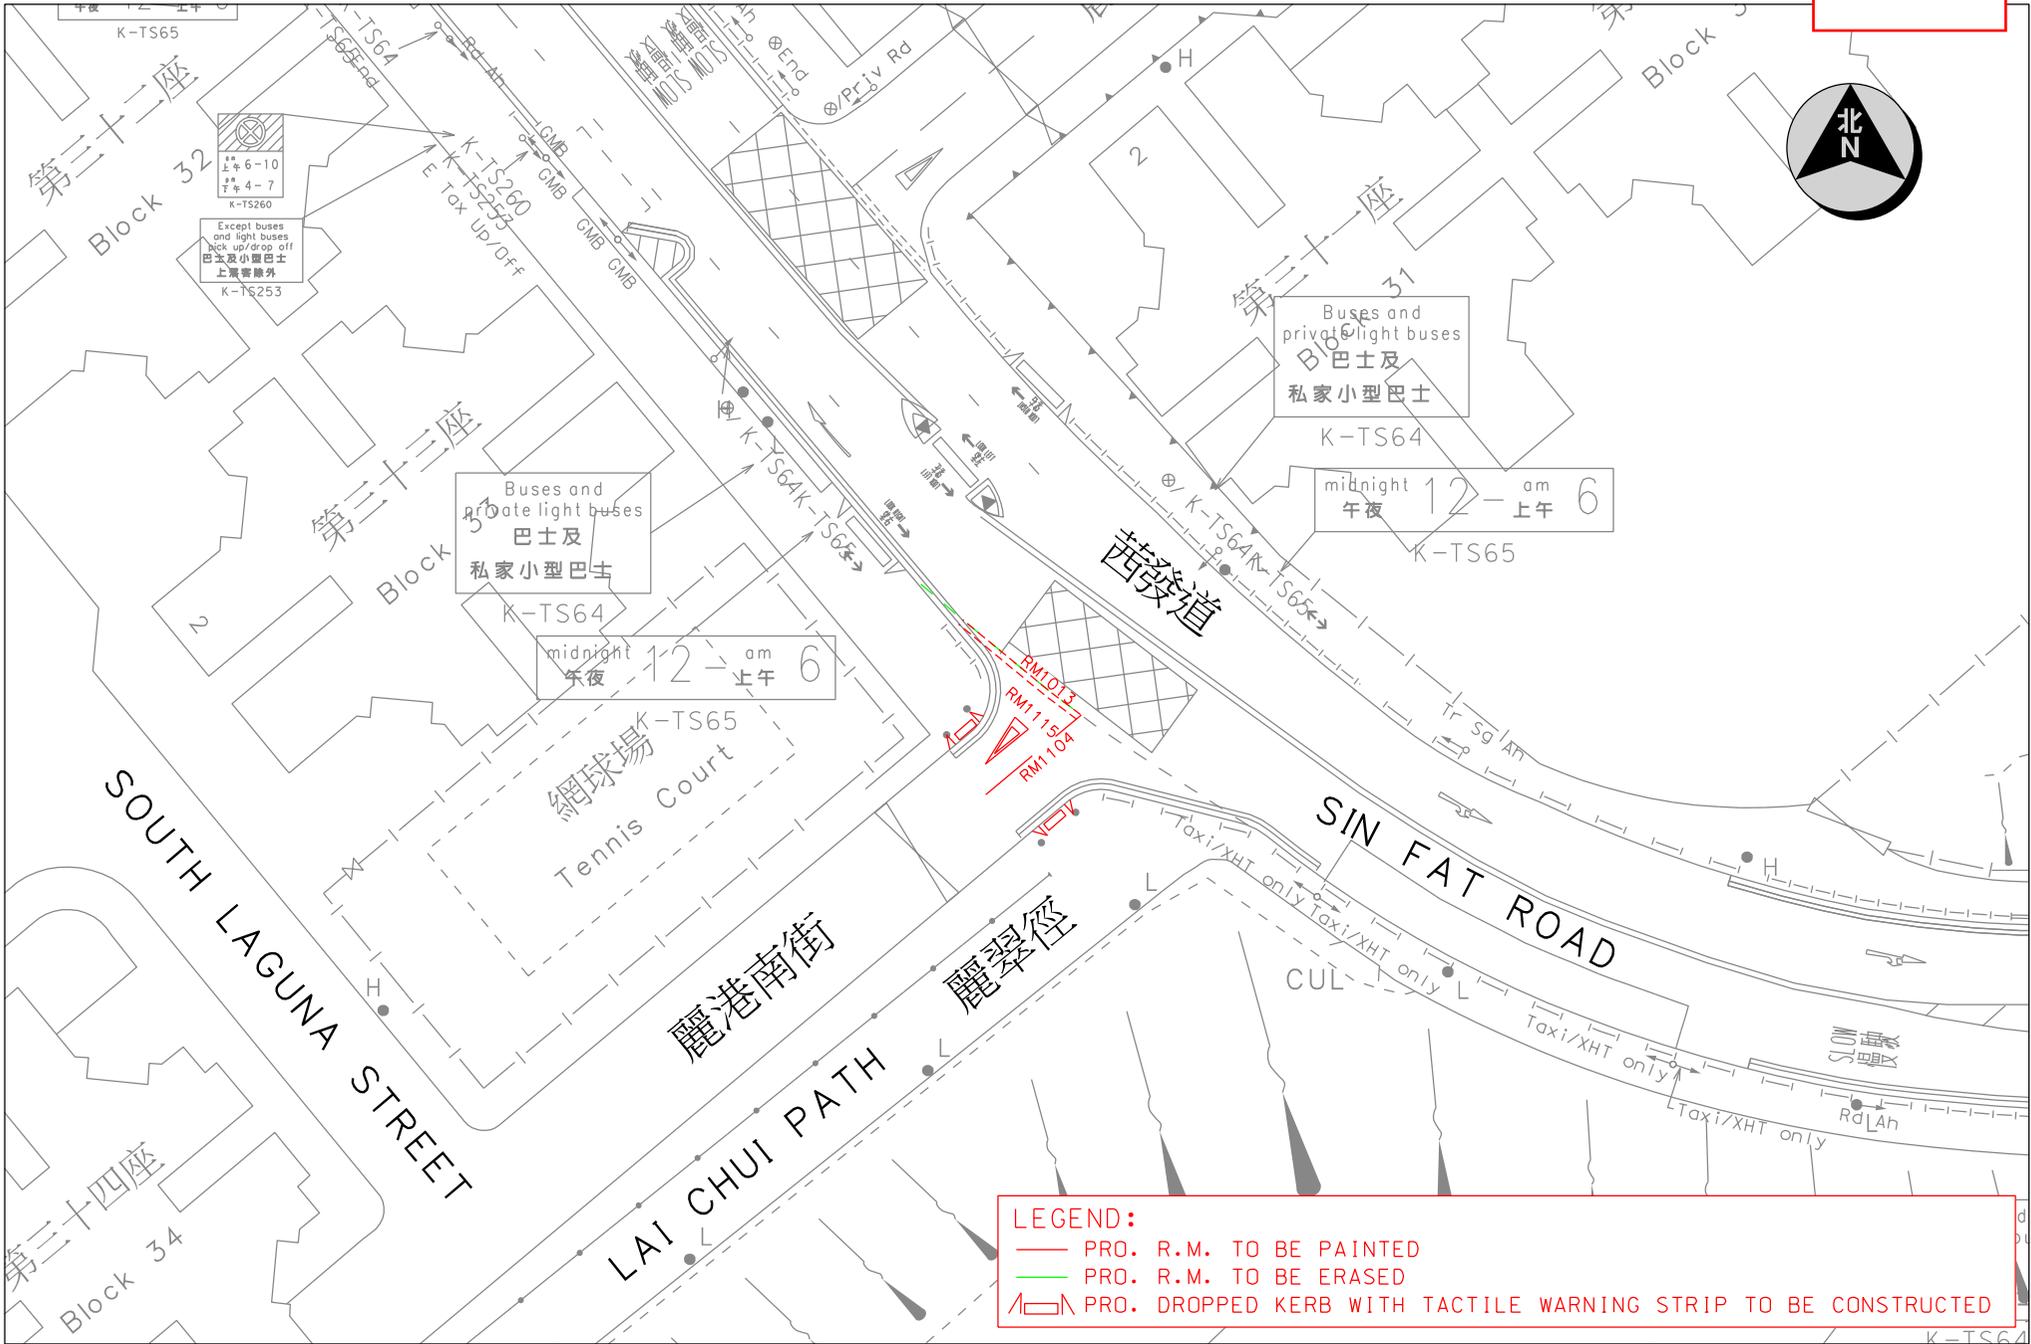



LEGEND:

- PRO. R.M. TO BE PAINTED
- PRO. R.M. TO BE ERASED
- ▭ PRO. DROPPED KERB WITH TACTILE WARNING STRIP TO BE CONSTRUCTED

LEGEND:

- PRO. T.S. TO BE ERECTED
- EXG. T.S. TO BE REMOVED
- PRO. R.M. TO BE PAINTED
- EXG. R.M. TO BE ERASED
- ▬▬▬ PRO. TYPE II RAILINGS AT JUNCTION TO BE INSTALLED
- ▭ PRO. TACTILE WARNING STRIPS TO BE INSTALLED

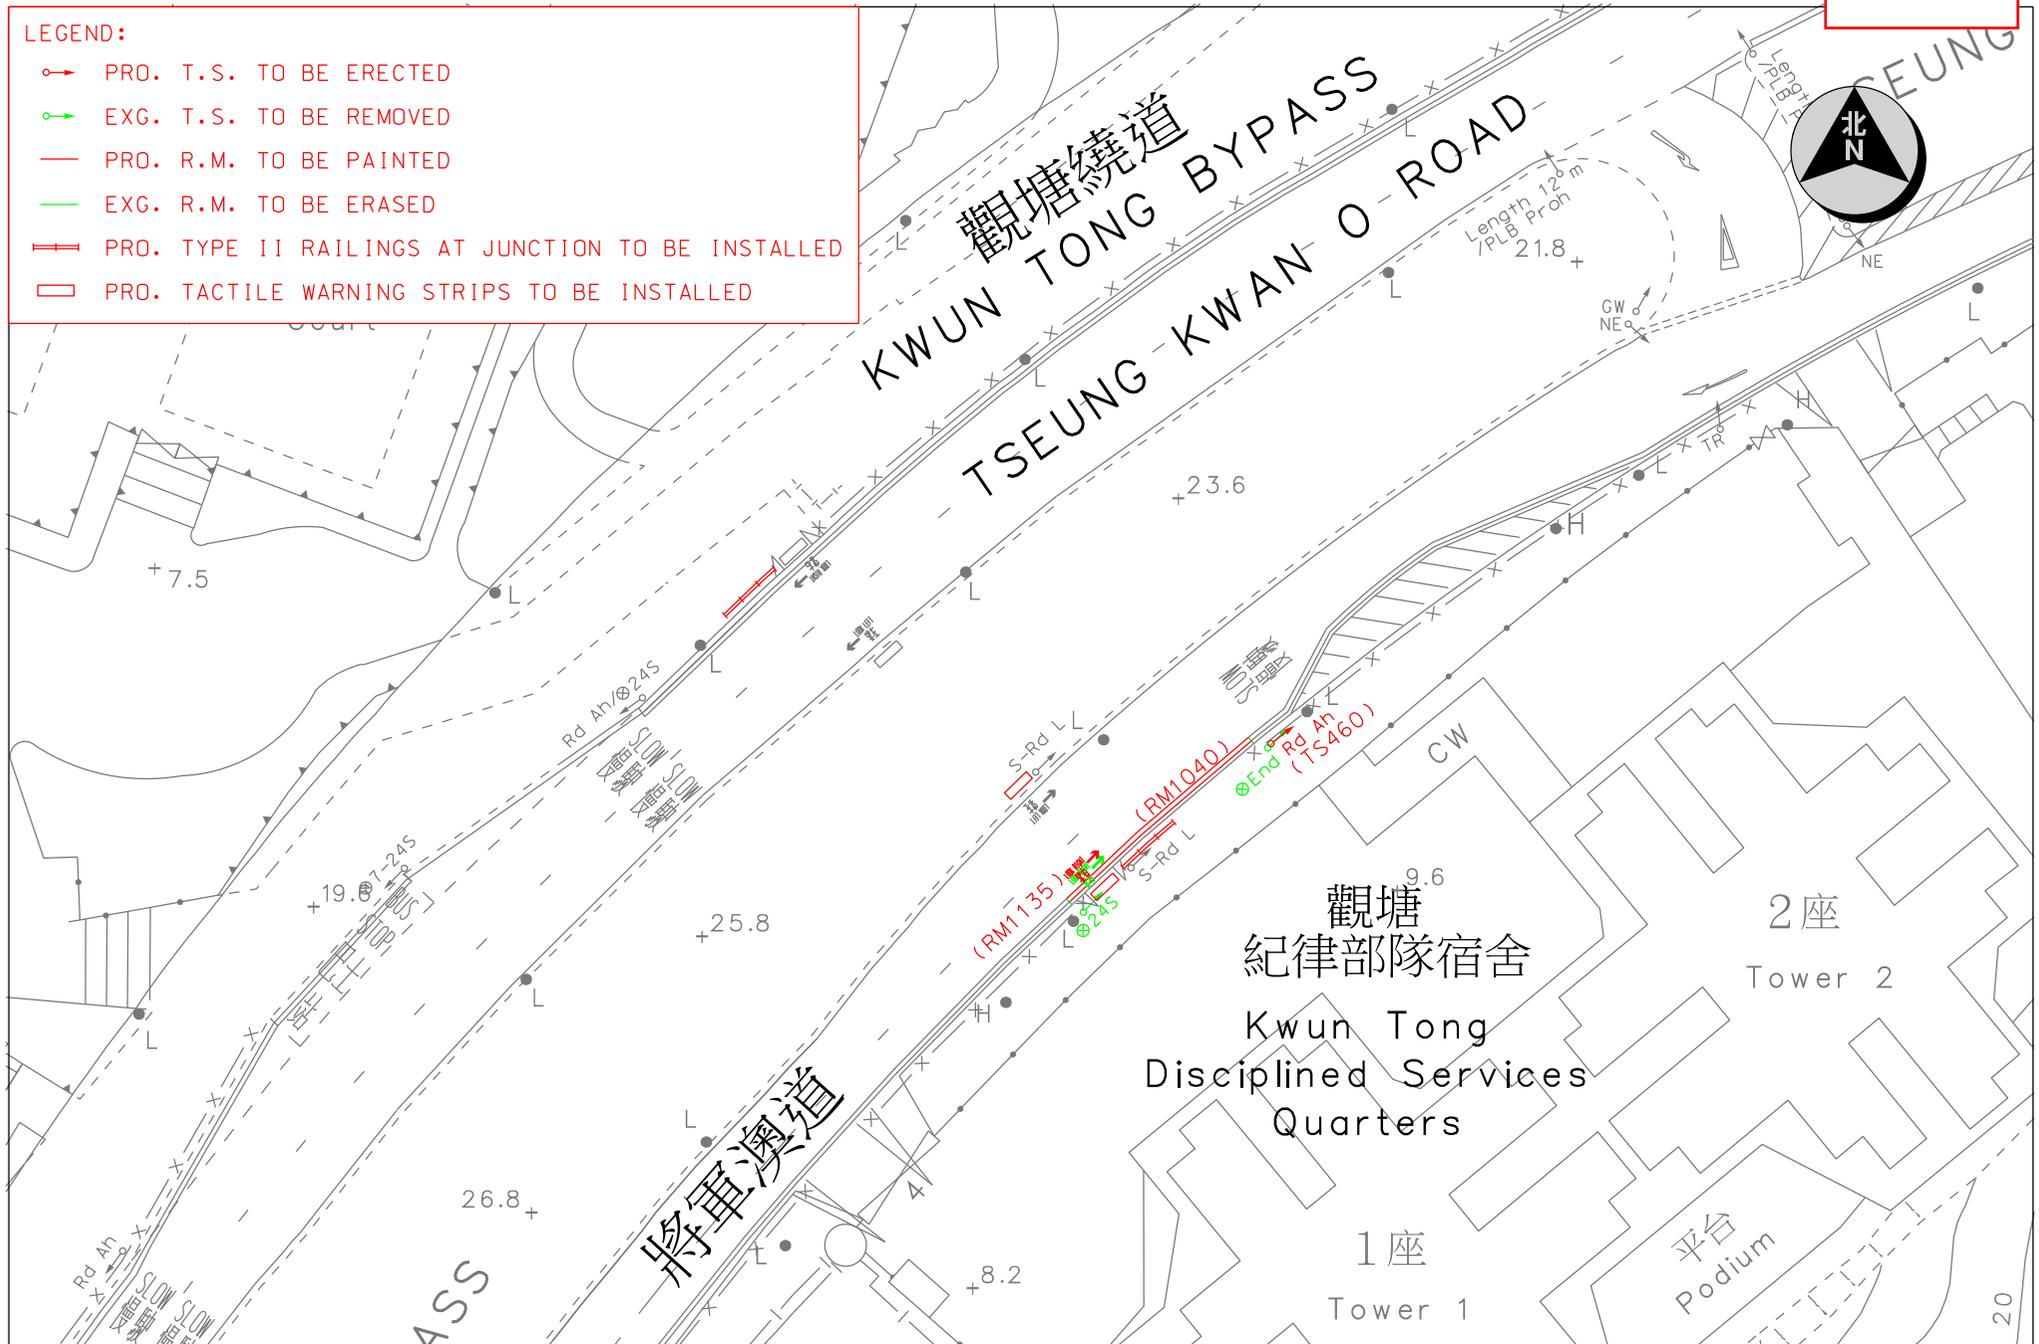

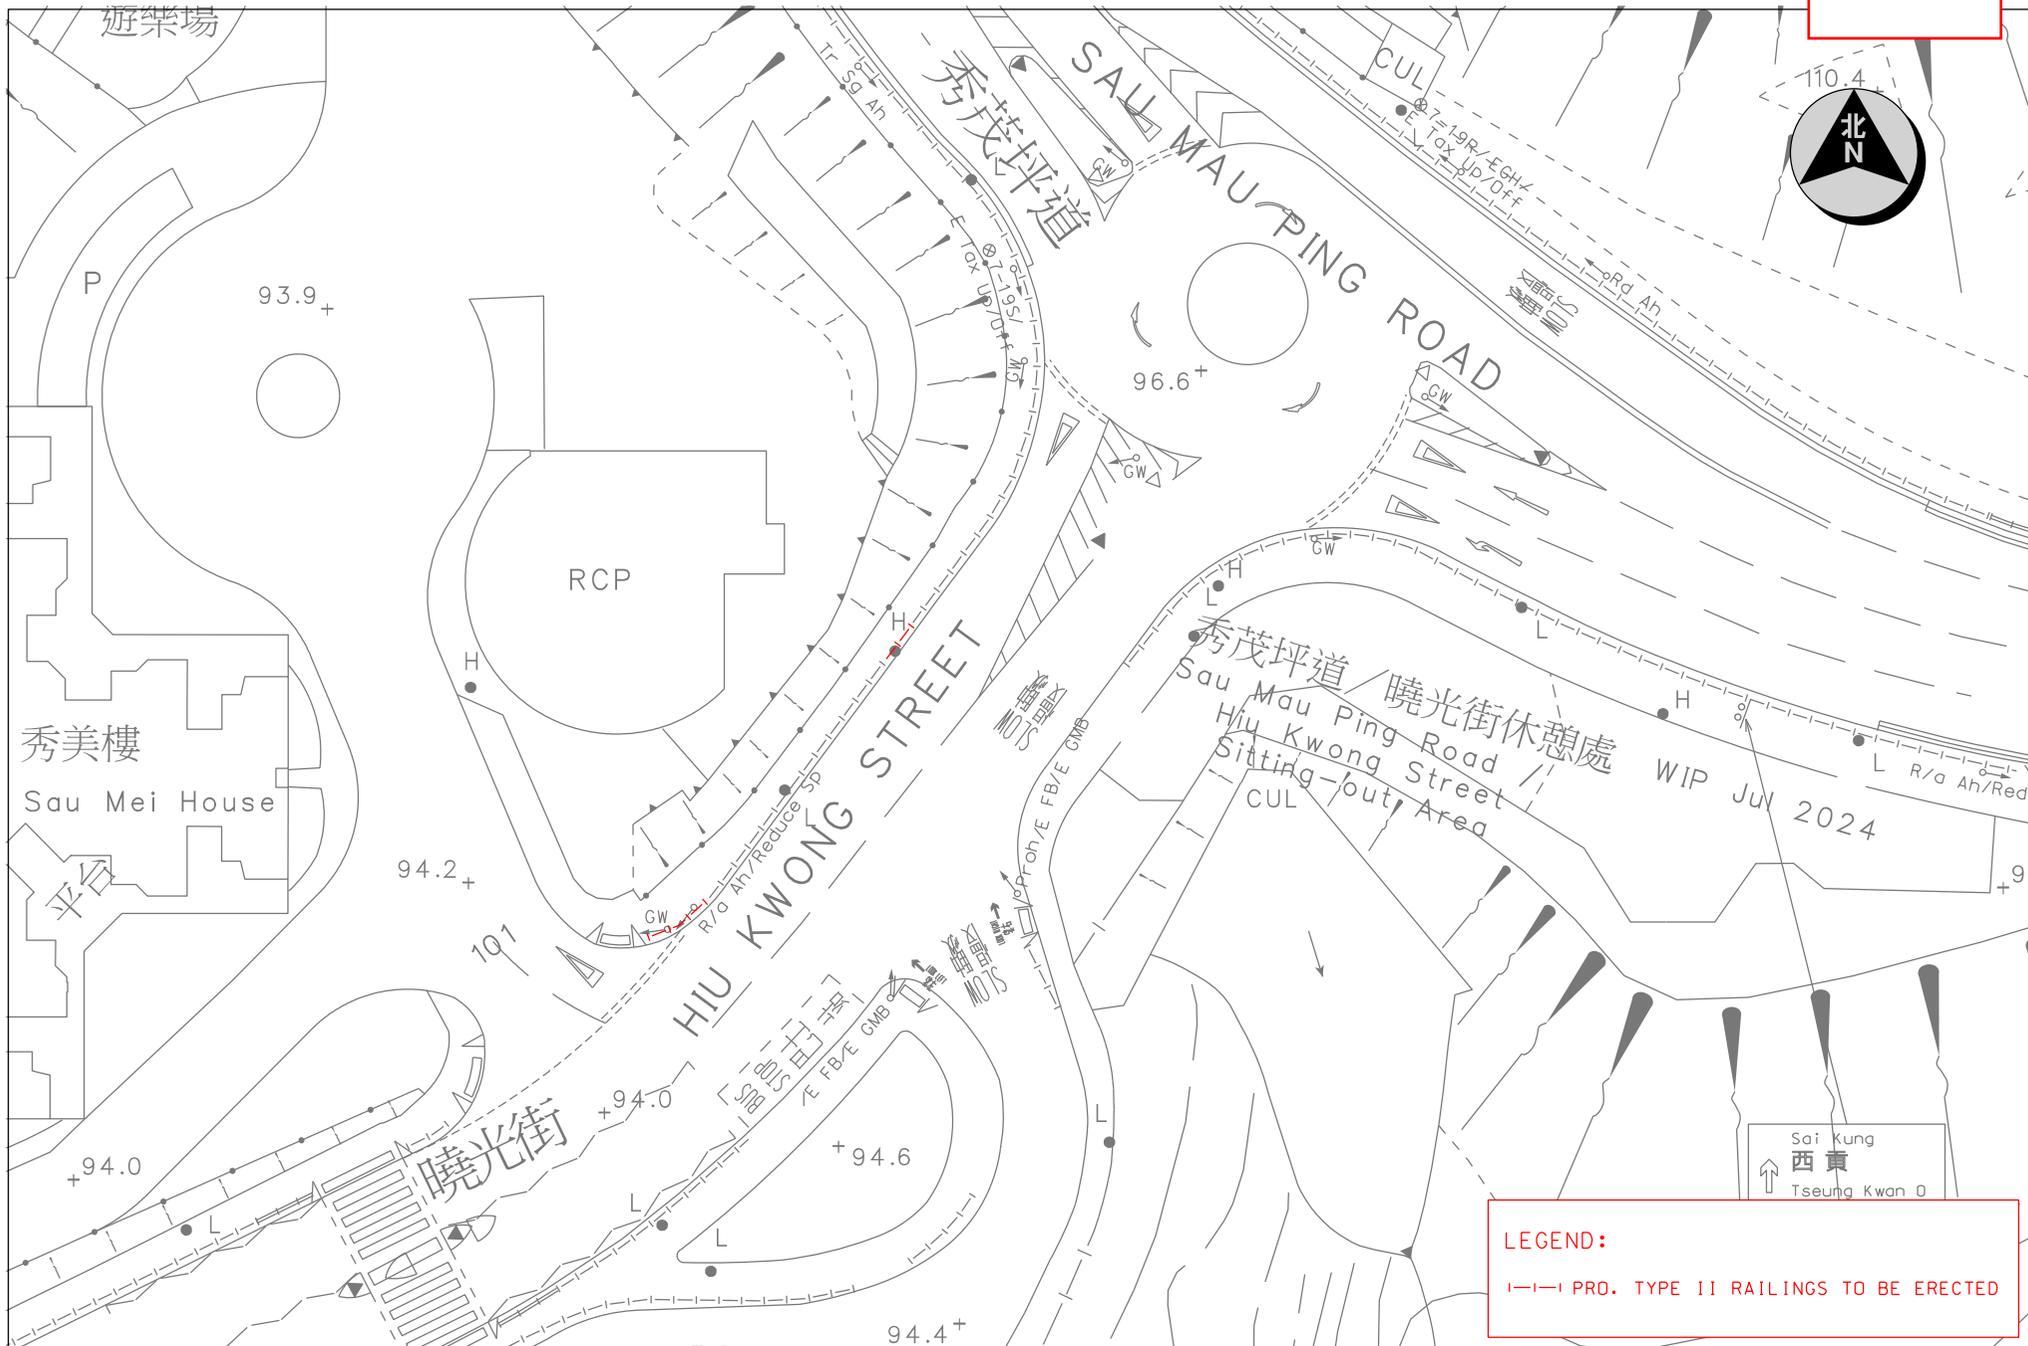



LEGEND:
 — PRO. R.M. TO BE PAINTED




TRAFFIC ENGINEERING
(KLN.) DIV.

Location : Sau Ming Road at Sau Lok House Bus Stop
 Survey Sheet No. : K11Q18B

Scale: 1:500 (A4)

Drawing No. : K250055.01A

WRF NO. WR/HY/TE/KL/25/00394
 Date : 02-06-2025

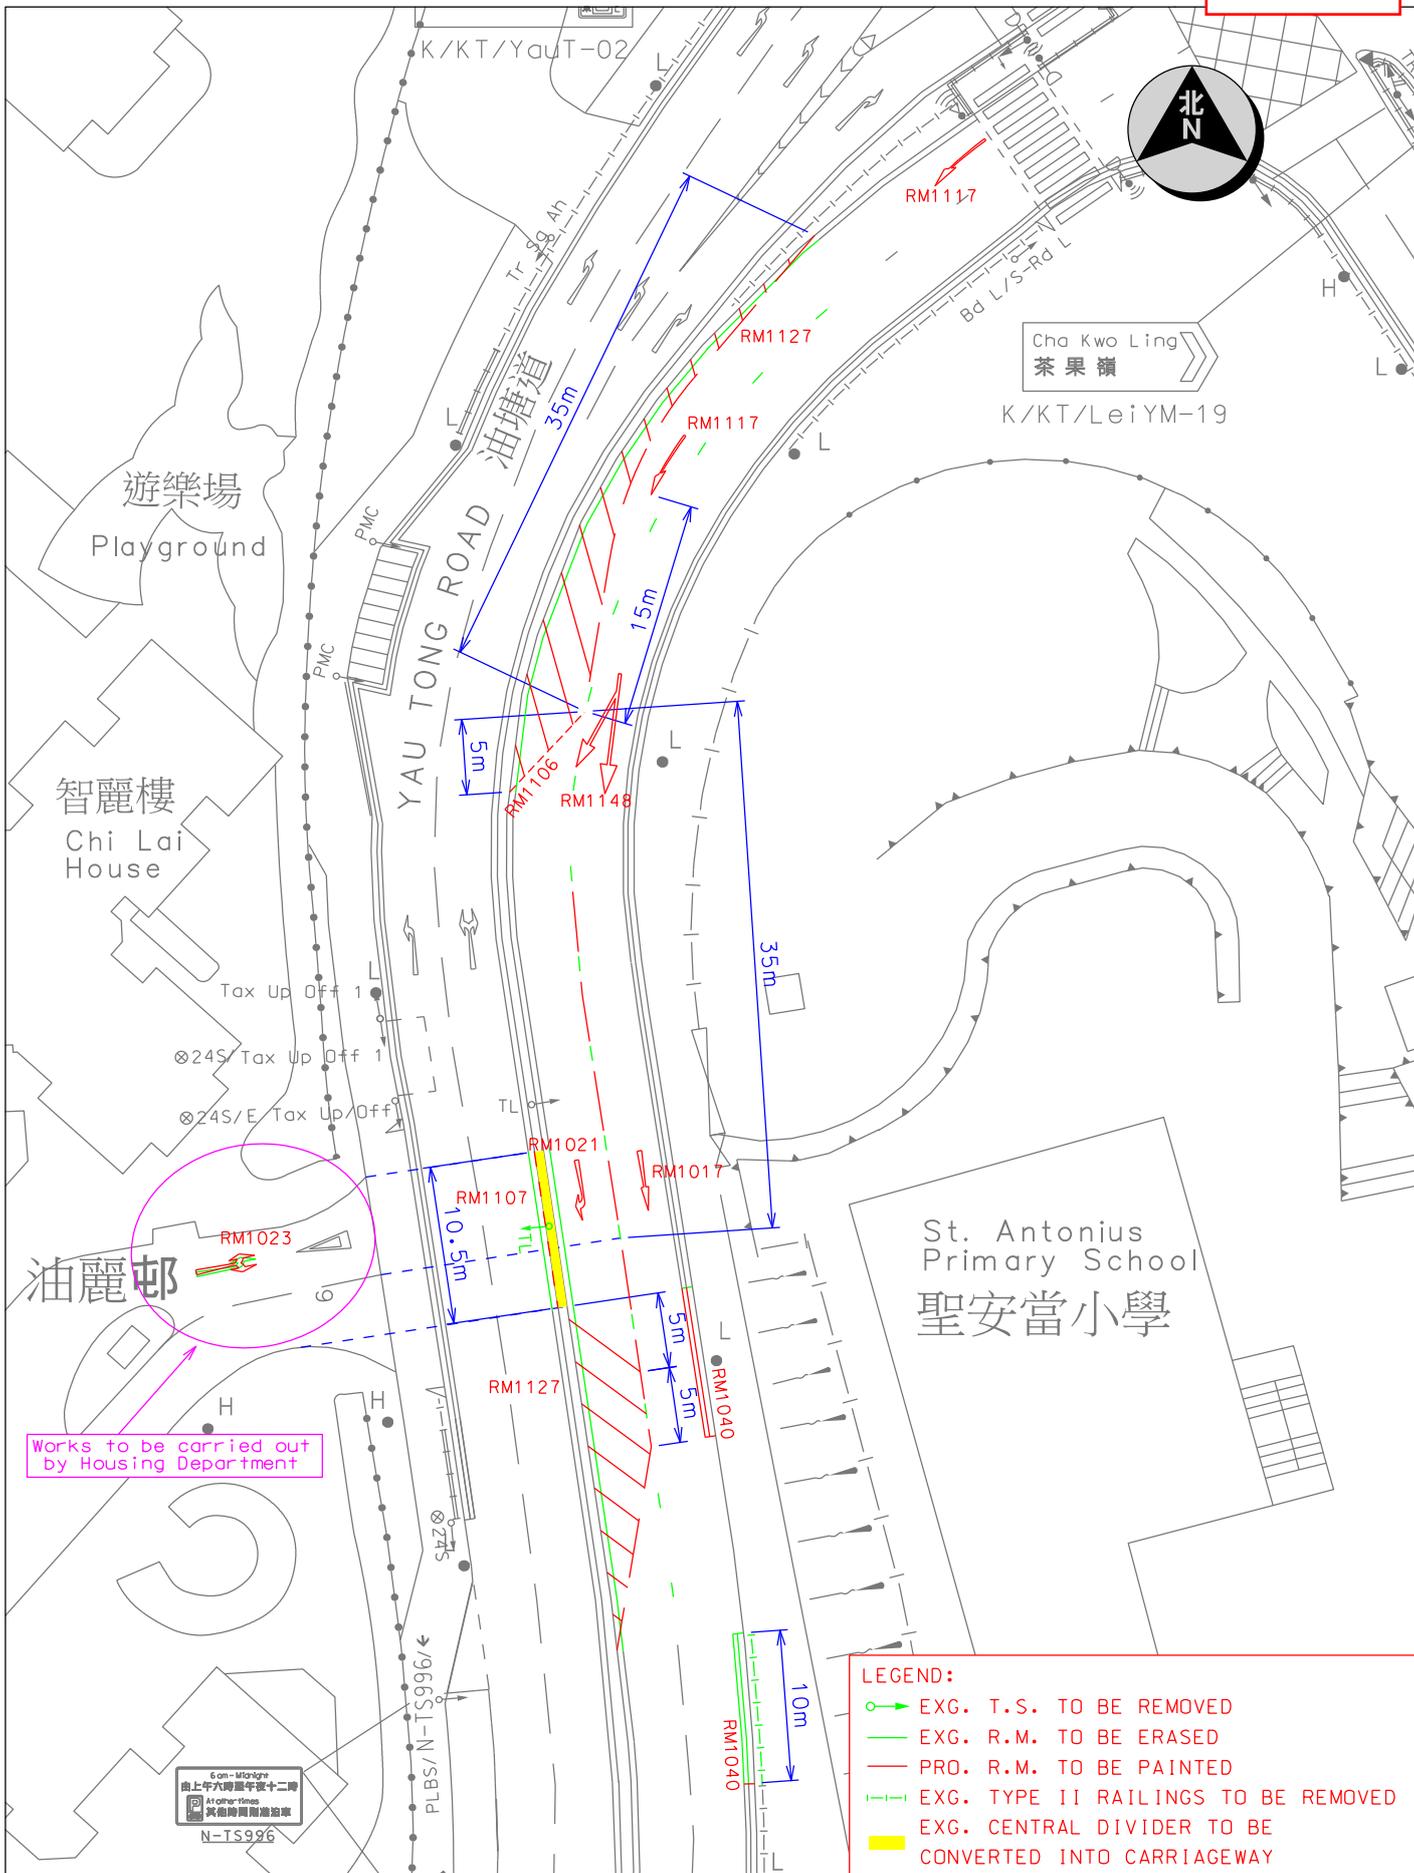

Location : Yau Tong Road near Chi Lai House

Survey Sheet No.
K11Q24C

Scale
1 : 500 (A4)



TRAFFIC ENGINEERING
(KLN.) DIV.

WRF NO.
WR/HY/TE/KL/25/01251

Drawing No.
K240557.01A

Date
03-09-2025

Yau Tong Industrial City
油塘工業城

B座
Block B

崇耀街

世運貨倉
Olympic Godown



SHUNG YIU STREET

SHUNG YIU STREET

SZE SHAN STREET

大益貨倉工業大廈
Tai Yick Industrial Building

Podium
平台

松柏康健服務大樓
Chung Pak Health Care Services Complex

平台
Podium

Shung Yiu Street
崇耀街
K/KT/SzeS-02

Shung Yiu Street
崇耀街
K/KT/SzeS-01

四山街
熟食市場
Sze Shan Street
Cooked Food Market

華利工業大廈
Wah Lee Industrial Building

SHUNG SHAN STREET
嶺山街

油塘工業大廈第二座

LEGEND:

PRO. DIRECTIONAL SIGN TO BE ERECTED

WR/CS/TE/KL/25/00359



TRAFFIC ENGINEERING
(KLN.) DIV.

Location : Shung Yiu Street near Sze Shan Street


Survey Sheet No. : K11S04C

Scale: 1:500 (A4)

Drawing No. : K240518.01


WRF NO. WR/HY/TE/KL/25/01614

Date : 24-05-2024

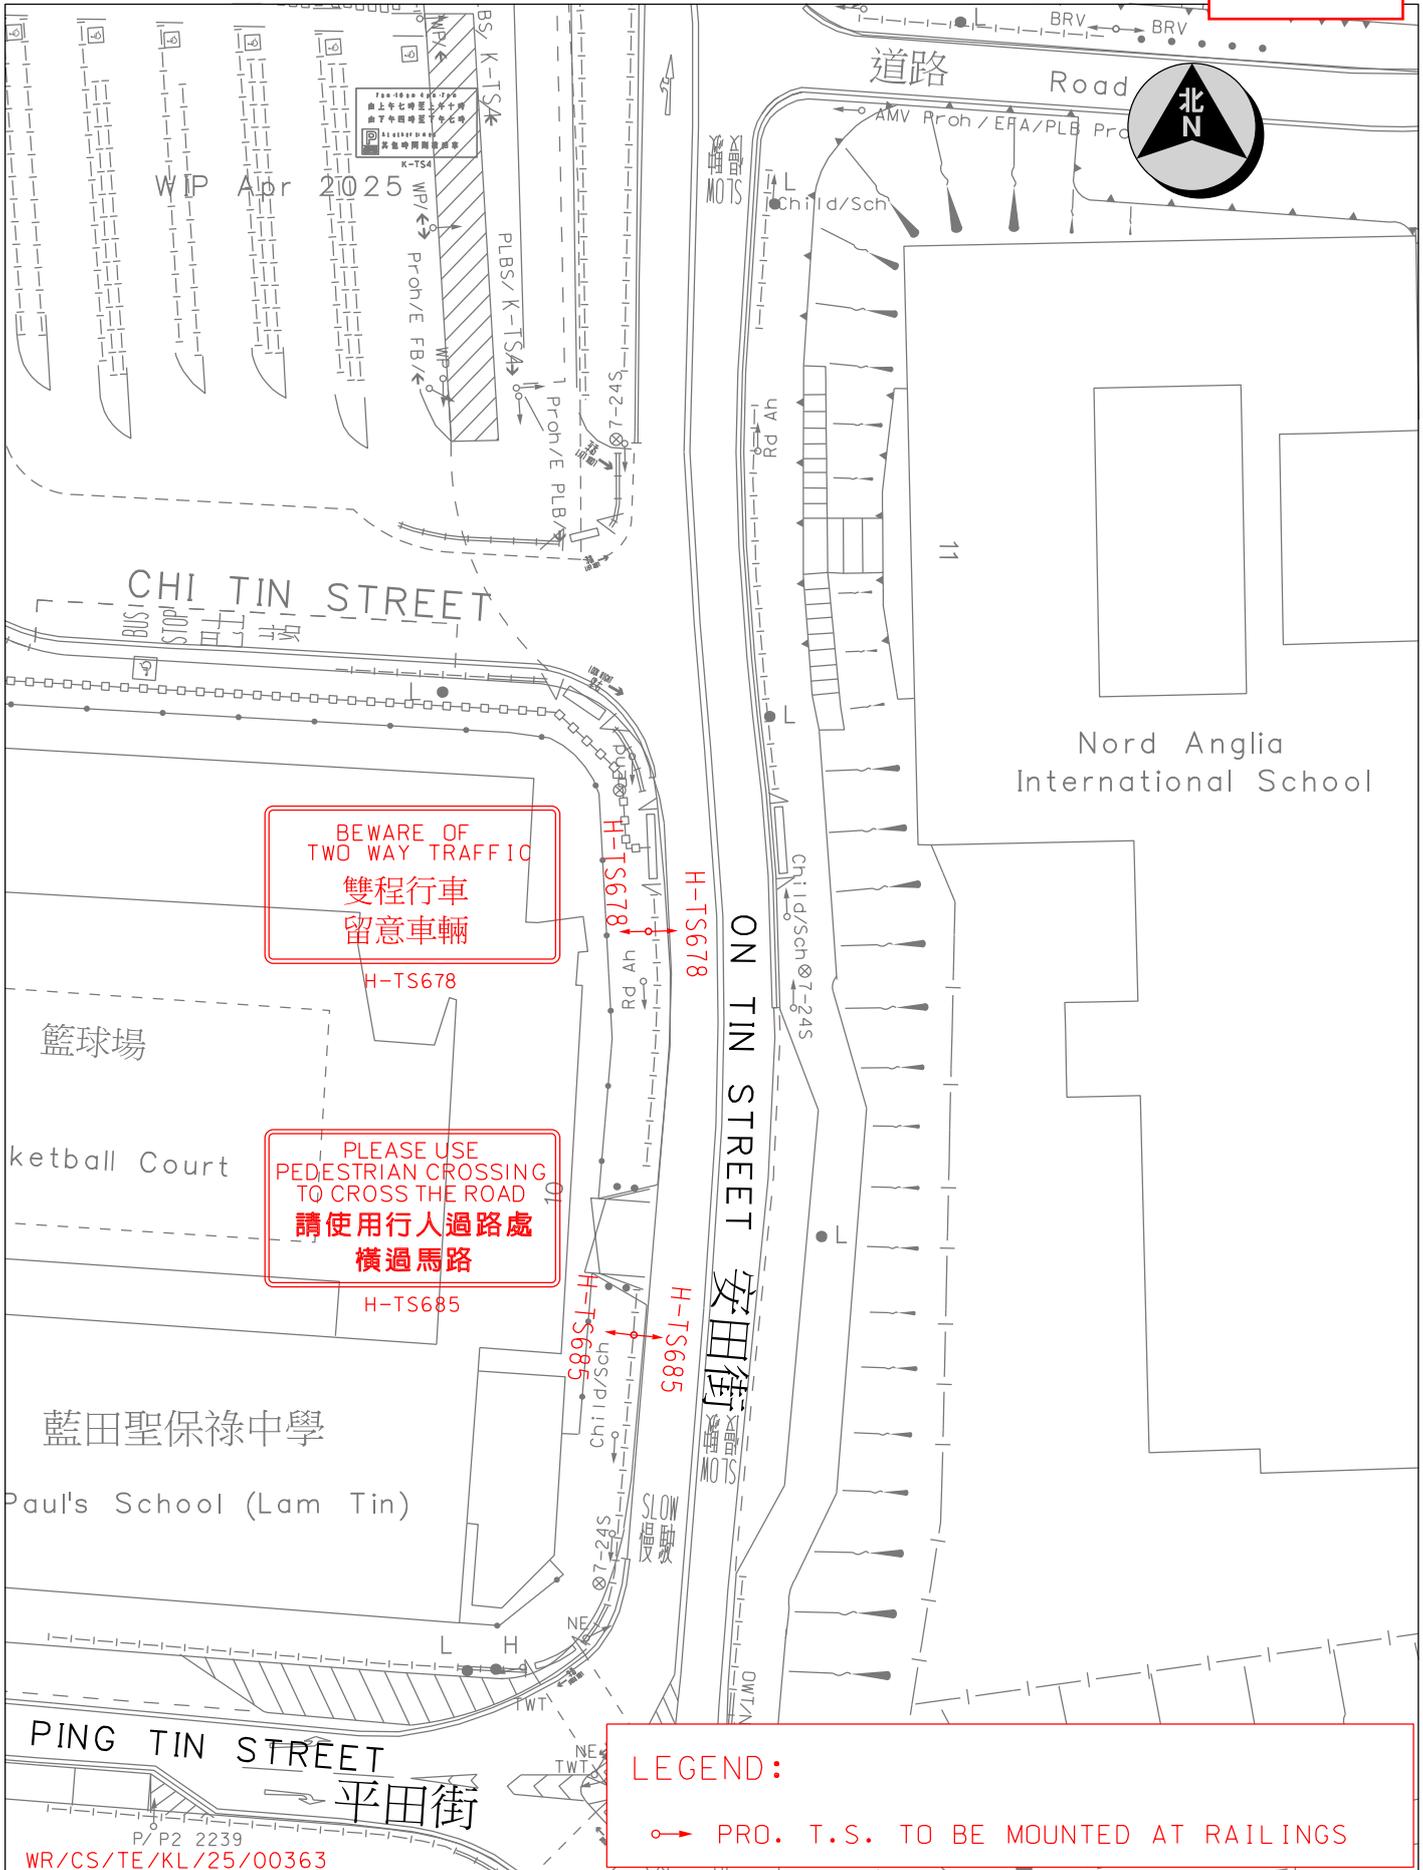

LEGEND:
 → PRO. T.S. TO BE MOUNTED AT RAILINGS

Location : On Tin Street near Ping Tin Street		Survey Sheet No. K11Q24A	Scale 1 : 500 (A4)
 運輸署 Transport Department	TRAFFIC ENGINEERING (KLN.) DIV.	WRF NO. WR/HY/TE/KL/25/01661	Date 9-9-2025
		Drawing No. K250938.01	

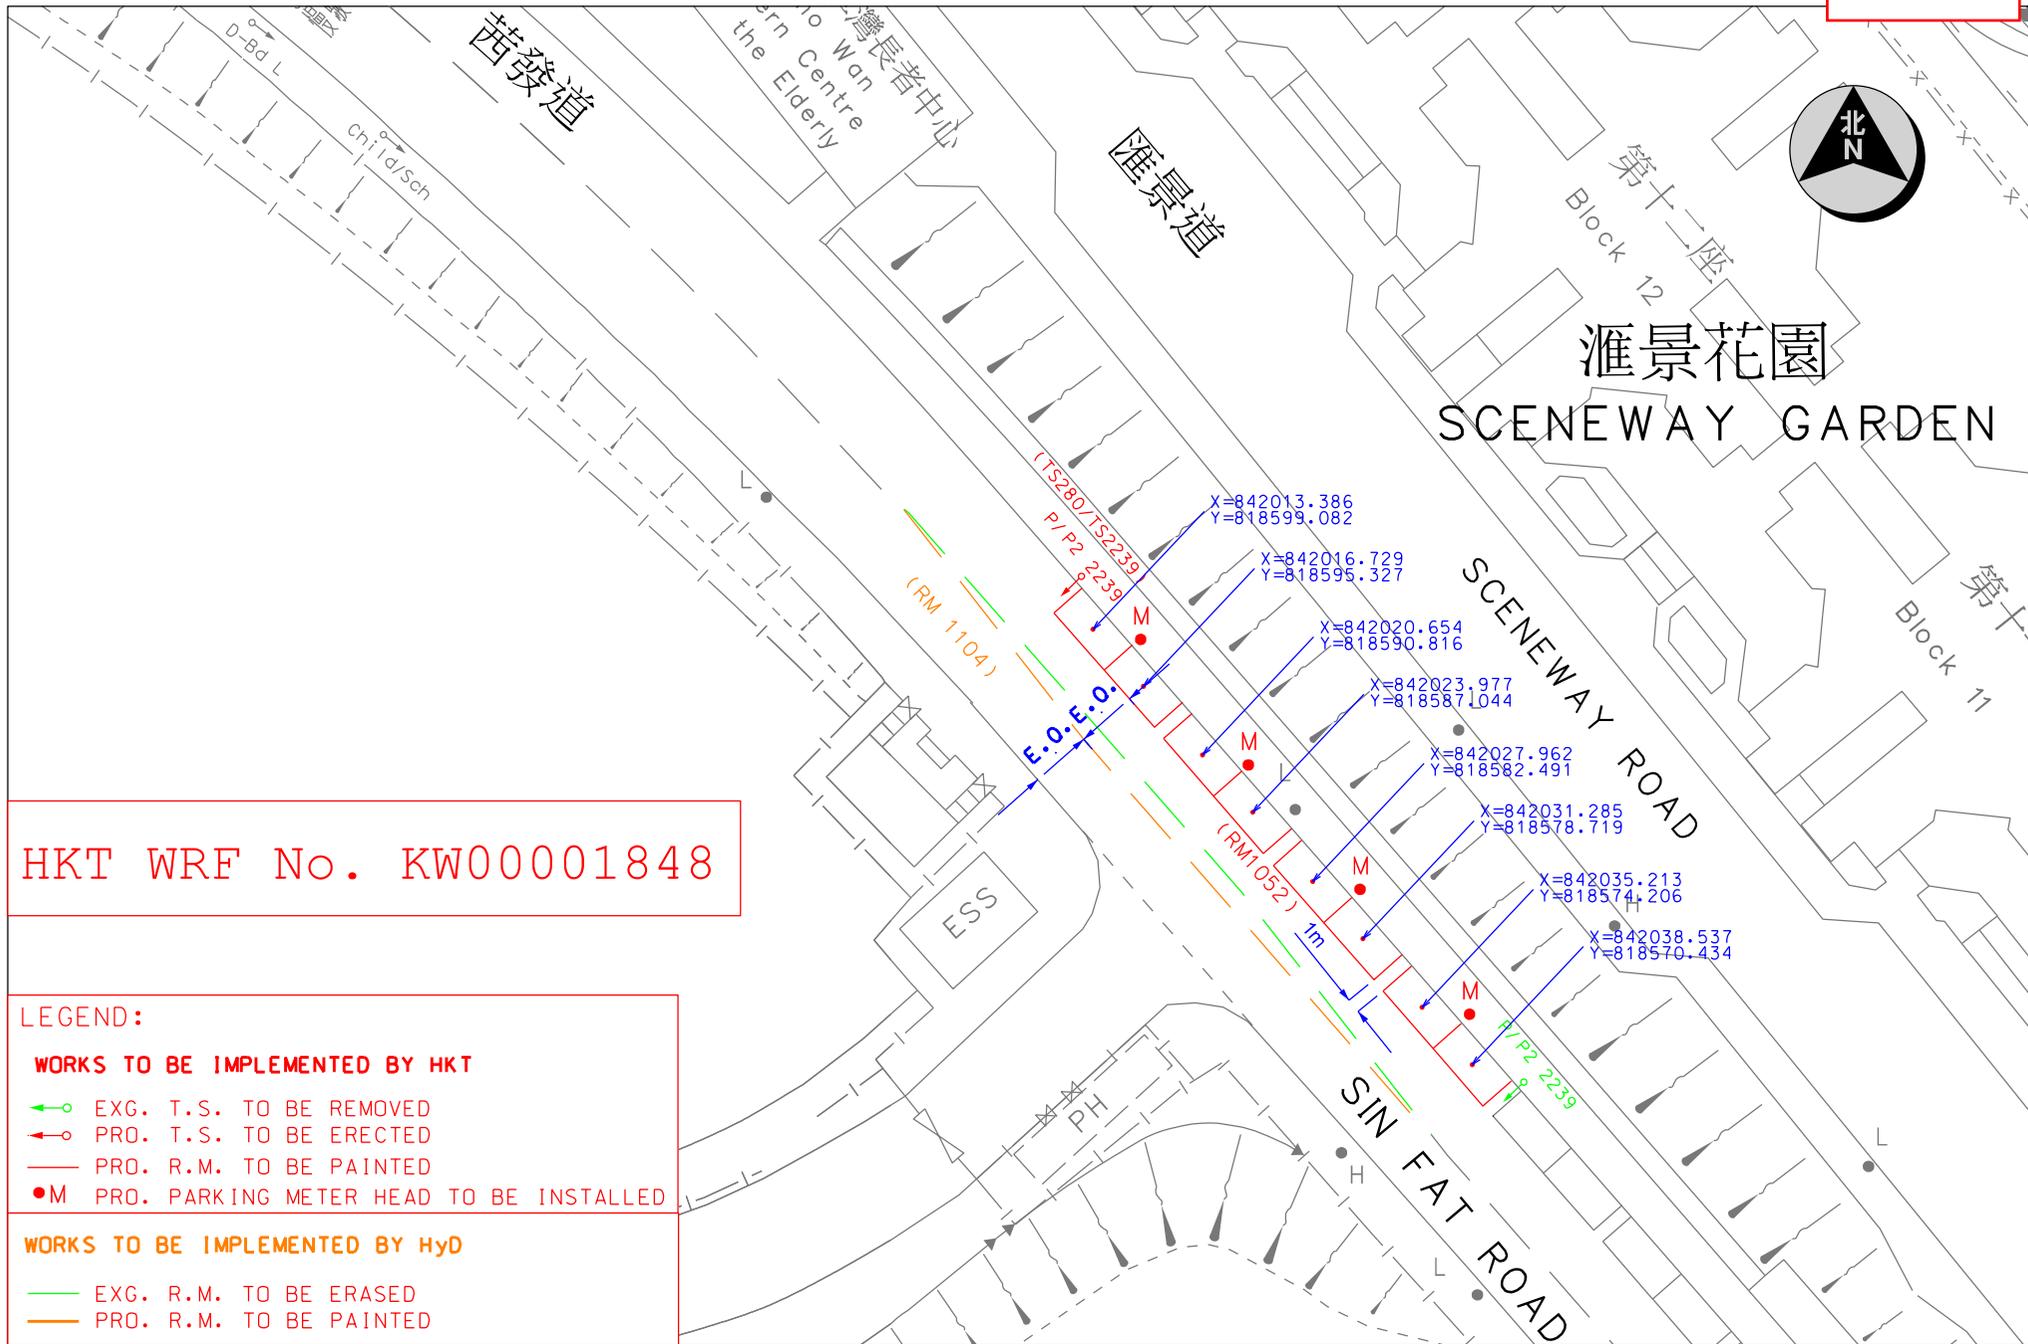

HKT WRF No. KW00001848

- LEGEND:**
- WORKS TO BE IMPLEMENTED BY HKT**
- EXG. T.S. TO BE REMOVED
 - PRO. T.S. TO BE ERECTED
 - PRO. R.M. TO BE PAINTED
 - PRO. PARKING METER HEAD TO BE INSTALLED

- WORKS TO BE IMPLEMENTED BY HyD**
- EXG. R.M. TO BE ERASED
 - PRO. R.M. TO BE PAINTED