

觀塘區議會交通運輸委員會會議

運輸署 / 路政署過去兩個月內完成、正在施工或規劃中的主要交通改善工程項目及時間表

截至2024年1月12日



編號	項目編號	擬建的交通改善工程項目	地點	預期動工日期 [實際動工日期]	預期完工日期 [實際完工日期]	工程進度	詳細備註	運輸署工程師 姓名(電話)	路政署工程師 姓名(電話)
1	WR/21/01551	巧明街、鴻圖道及創業街路口改善工程	巧明街、鴻圖道及創業街路口	22年11月 [22年12月]	24年05月 [24年01月]	已完成35% 已完成100%	工程已展開。第一階段工程(巧明街及鴻圖道路口改善工程)已完成。	劉詠妍女士 (2399 2459)	陳朗軒先生 (3525 1681)
2	WR/21/02625	加設18個路旁電單車泊車位	秀明道近秀明道公園	23年01月 23年03月 [23年04月]	23年05月 23年06月 [23年07月]	已完成85% 已完成100%	早前因個別電單車未有依期駛離現有泊位而導致工期稍有阻延。目前相關正進行相關路面工程。並預計於七月內完成。工程已完成。	黃靖雯女士 陳展揚先生 (2399 2732)	梁文軒先生 葉沃增先生 (2707 7417)
3 2	WR/22/01560	加設行人輔助線及電單車泊車位	月華街	23年03月 23年05月 覆檢中 [23年10月]	23年08月 覆檢中 23年12月 [23年11月]	0% 已完成100%	正進行有關工程的前期工作。工程已完成。	陳展揚先生 (2399 2732)	葉沃增先生 (2707 7417)
4 3	WR/22/02304	加設路旁電單車泊車位	秀茂坪道	23年06月 覆檢中 24年03月	23年12月 覆檢中 24年09月	0%	水務署正暫時佔用有關地點進行其喉管鋪設工程。電單車泊車位需待其工程完成後方可展開。署方正與水務署協調以覆檢施工時間表。水務署剛於23年12月完成其喉管鋪設工程，本署正進行挖掘許可證的申請。	陳展揚先生 (2399 2732)	葉沃增先生 (2707 7417)
5 4	WR/22/02379	加設殘疾人士泊車位	宏泰道近國際交易中心	23年05月 23年06月 [23年08月]	23年09月 [23年10月]	已完成80% 已完成100%	工程正在進行中。工程已完成。	陳思豪先生 (2399 2510)	吳卓衡先生 (2707 7341)
6	WR/23/00540	加設路旁電單車泊車位	海濱道近啟興道	23年07月 [23年08月]	23年10月 [23年08月]	0% 已完成100%	署方正協調地下設施機構於擬建泊車位位置的現有井蓋進行調整以配合泊車位工程。工程已完成。	陳思豪先生 (2399 2510)	吳卓衡先生 (2707 7341)
7 5	WR/23/00771	加設「巴士站」道路標記	臨福街近企業廣場	23年07月 23年08月 [23年09月]	[23年10月]	0% 100%	署方正與專利巴士營運商協調施工安排。工程已完成。	陳思豪先生 (2399 2510)	吳卓衡先生 (2707 7341)

截至2024年1月12日

編號	項目編號	擬建的交通改善工程項目	地點	預期動工日期 [實際動工日期]	預期完工日期 [實際完工日期]	工程進度	詳細備註	運輸署工程師 姓名(電話)	路政署工程師 姓名(電話)
8	WR/23/00179	將現有行人輔助線改為交通燈號行人過路處	偉業街西行近觀塘繞道支路	{23年05月}	{23年08月}	已完成80% 已完成100%	目前燈號行人過路處的路面工程已大致完成，相關部門正進行機電設備安裝工程。 工程已完成。	劉詠妍女士 (2399 2459)	梁文軒先生 葉沃增先生 (2707 7417)
9 6	WR/22/01861	加設路旁泊車位	崇信街近仁宇圍	23年09月 [23年12月]	23年11月 24年02月 24年03月	0% 50%	鄰近私人建築地盤正準備在崇信街進行路面重鋪工程，預計將於本年年底完成。待該路面重鋪工程完成後，路政署會隨即展開相關工程。 餘下工程需等待電訊公司完成安裝收費標柱後隨即展開。	林德先生 (2399 2502)	葉沃增先生 (2707 7417)
10 7	WR/23/00696	將現有行人輔助線改為交通燈號行人過路處	安秀道近瑪利諾中學	23年12月	24年09月	0% 10%	有關前期工程如地下管線的改道工作等正在進行，並將於本年年底完成。路政署會隨即署方將會展開燈控行人過路處相關工程。	陳展揚先生 (2399 2732)	葉沃增先生 (2707 7417)
11 8	WR/23/01092	加設路旁電單車泊車位	安翠街近正達樓	23年11月 24年01月	24年02月	0%	正進行有關工程的前期工作。 前期工作已完成，有關工程將於1月中開展。	陳展揚先生 (2399 2732)	葉沃增先生 (2707 7417)
12 9	WR/23/01776	加設夜間商用車輛路旁泊車位	安秀道近安秀道公園	23年11月 [23年12月]	[23年12月]	0% 已完成100%	懲教署預計於11月前向本署交付有關交通標誌。待本署收取相關交通標誌後，便隨即安排展開相關工程。 工程已完成。	陳展揚先生 (2399 2732)	葉沃增先生 (2707 7417)
10	WR/23/01983	加設路旁電單車泊車位(地下勘探工作)	彩霞路近盈安樓	24年07月	24年07月	0%	正進行有關地下勘探工作的前期工作。	林逸峰先生 (2399 2513)	吳卓衡先生 (2707 7341)
11	WR/23/02160	加設路旁電單車泊車位	雲漢街近瑞寧樓	[23年10月]	[23年12月]	已完成100%	工程已完成。	林逸峰先生 (2399 2513)	葉沃增先生 (2707 7417)
12	WR/23/01877	加設夜間商用車輛路旁泊車位	安秀道近禮達樓	[23年10月]	[24年01月]	已完成100%	工程已完成。	陳展揚先生 (2399 2732)	葉沃增先生 (2707 7417)

備註: 更新的資料以斜體紅字顯示


Item 1

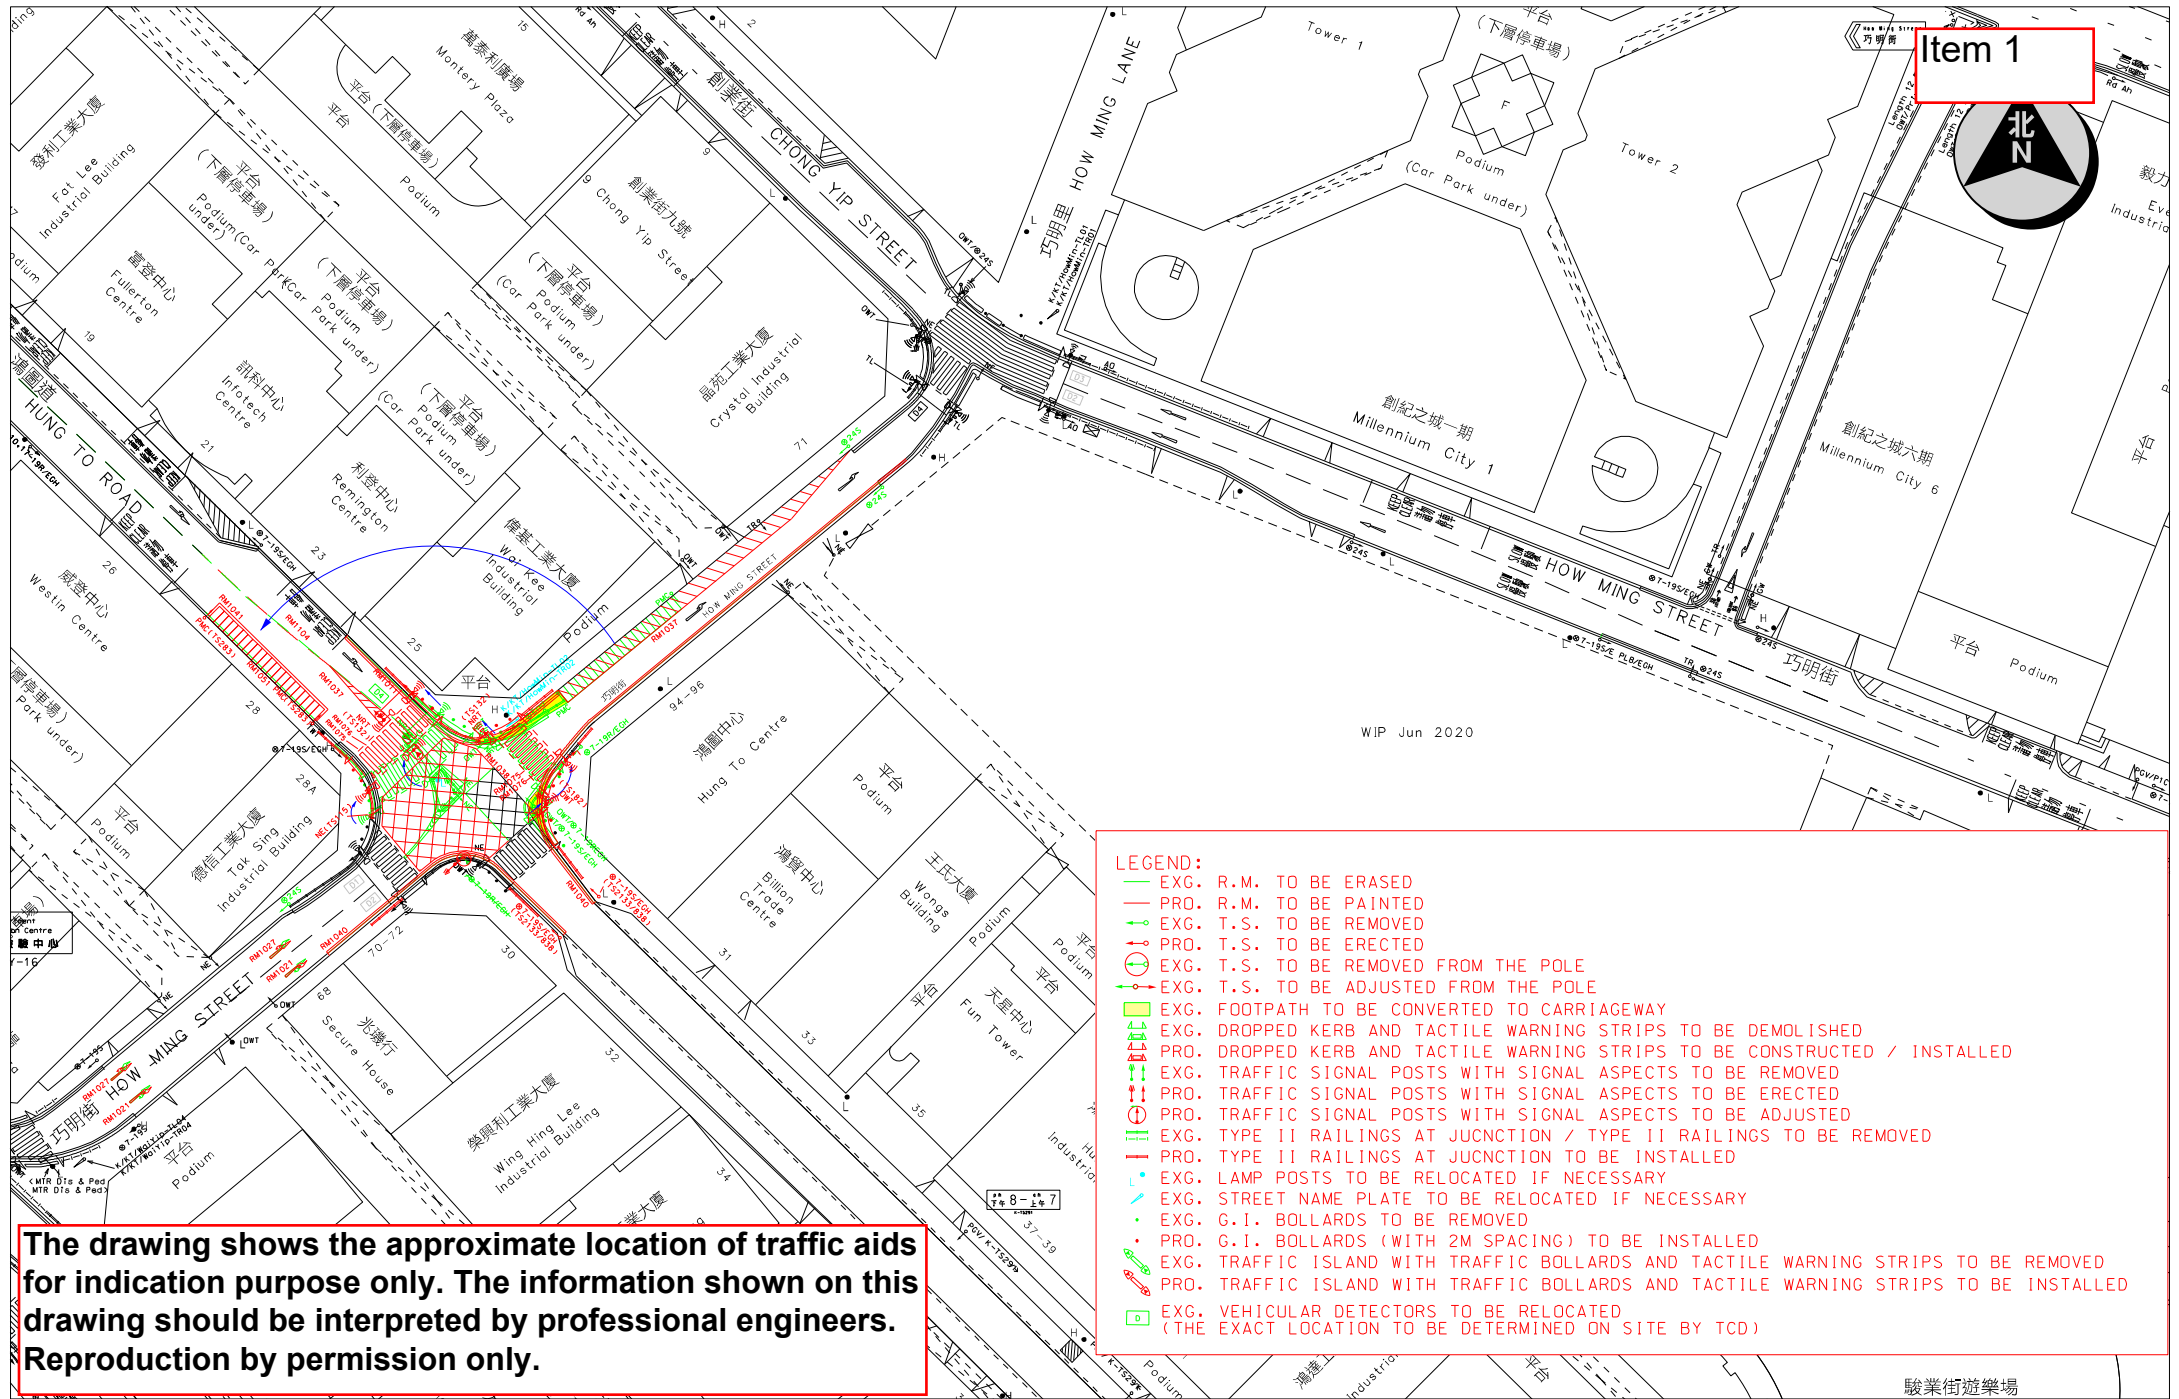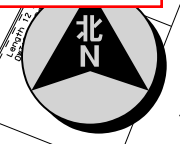

WIP Jun 2020

- LEGEND:**
- EXG. R.M. TO BE ERASED
  - PRO. R.M. TO BE PAINTED
  - EXG. T.S. TO BE REMOVED
  - PRO. T.S. TO BE ERCTED
  - ⊖ EXG. T.S. TO BE REMOVED FROM THE POLE
  - ⊕ EXG. T.S. TO BE ADJUSTED FROM THE POLE
  - ▭ EXG. FOOTPATH TO BE CONVERTED TO CARRIAGEWAY
  - EXG. DROPPED KERB AND TACTILE WARNING STRIPS TO BE DEMOLISHED
  - PRO. DROPPED KERB AND TACTILE WARNING STRIPS TO BE CONSTRUCTED / INSTALLED
  - ⊕ EXG. TRAFFIC SIGNAL POSTS WITH SIGNAL ASPECTS TO BE REMOVED
  - ⊕ PRO. TRAFFIC SIGNAL POSTS WITH SIGNAL ASPECTS TO BE ERCTED
  - ⊕ PRO. TRAFFIC SIGNAL POSTS WITH SIGNAL ASPECTS TO BE ADJUSTED
  - ⊖ EXG. TYPE II RAILINGS AT JUNCTION / TYPE II RAILINGS TO BE REMOVED
  - PRO. TYPE II RAILINGS AT JUNCTION TO BE INSTALLED
  - ⊕ EXG. LAMP POSTS TO BE RELOCATED IF NECESSARY
  - ⊕ EXG. STREET NAME PLATE TO BE RELOCATED IF NECESSARY
  - ⊕ EXG. G.I. BOLLARDS TO BE REMOVED
  - ⊕ PRO. G.I. BOLLARDS (WITH 2M SPACING) TO BE INSTALLED
  - ⊕ EXG. TRAFFIC ISLAND WITH TRAFFIC BOLLARDS AND TACTILE WARNING STRIPS TO BE REMOVED
  - ⊕ PRO. TRAFFIC ISLAND WITH TRAFFIC BOLLARDS AND TACTILE WARNING STRIPS TO BE INSTALLED
  - ⊕ EXG. VEHICULAR DETECTORS TO BE RELOCATED (THE EXACT LOCATION TO BE DETERMINED ON SITE BY TCD)

**The drawing shows the approximate location of traffic aids for indication purpose only. The information shown on this drawing should be interpreted by professional engineers. Reproduction by permission only.**

 <p>運輸署 Transport Department</p>	<p>TRAFFIC ENGINEERING (KLN.) DIV.</p>	Location: J/O How Ming Street and Hung To Road / Chong Yip Street (Stage 1)	RWF NO. WR/HY/TE/KL/21/01551 WR/EM/TE/KL/21/00098
		Survey Sheet No.: K11Q18C	Date: 21-09-2022
		Scale: 1:800 (A3)	Drawing No.: K210028.02

觀月·樺峯  
Park  
Metropolitan

8

Item 2



Podium

27.1+

塘社區健康中心大樓)  
Tong Community  
Centre Building under)

月華街遊樂場

Yuet Wah Street  
Playground

**LEGEND:**

- PRO. T.S. TO BE ERECTED
- EXG. T.S. TO BE REMOVED
- PRO. R.M. TO BE PAINTED
- EXG. R.M. TO BE ERASED
- ▬ PRO. DROPPED KERB WITH TACTILE WARNING STRIPS

The drawing shows the approximate location of traffic aids for indication purpose only. The information shown on this drawing should be interpreted by professional engineers. Reproduction by permission only.

2.2m

1.5m

12



TRAFFIC ENGINEERING  
(KLN.) DIV.

Location: Yuet Wah Street near Park Metropolitan

WRF NO. WR/HY/TE/KL/22/01560

Survey Sheet No.: K11Q18D

Scale: 1:300 (A4)


Drawing No.: K220072.01B

Date: 20-05-2022

Item 3



建議加設電單車泊車位

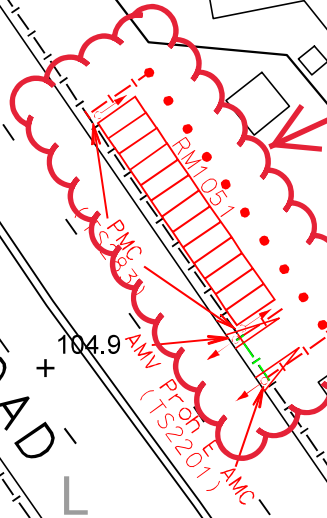

SAU MAU PING ROAD

Sau Lok House

On Tak Estate  
安達邨  
K/KT/OnSau-P06

Sau Mau Ping Estate  
秀茂坪邨  
K/KT/OnSau-P08

The drawing shows the approximate location of traffic aids for indication purpose only. The information shown on this drawing should be interpreted by professional engineers. Reproduction by permission only.



TRAFFIC ENGINEERING (KLN) DIV.

Location: Sau Mau Ping Road opposite to Sau Lok House

WRF No. WR/HY/TE/KL/XX/XXXXX



Survey Sheet No. K11Q18B

Scale: 1:400 (A4)

Drawing No. K210337.04A

Date: 04-10-2022

Item 4

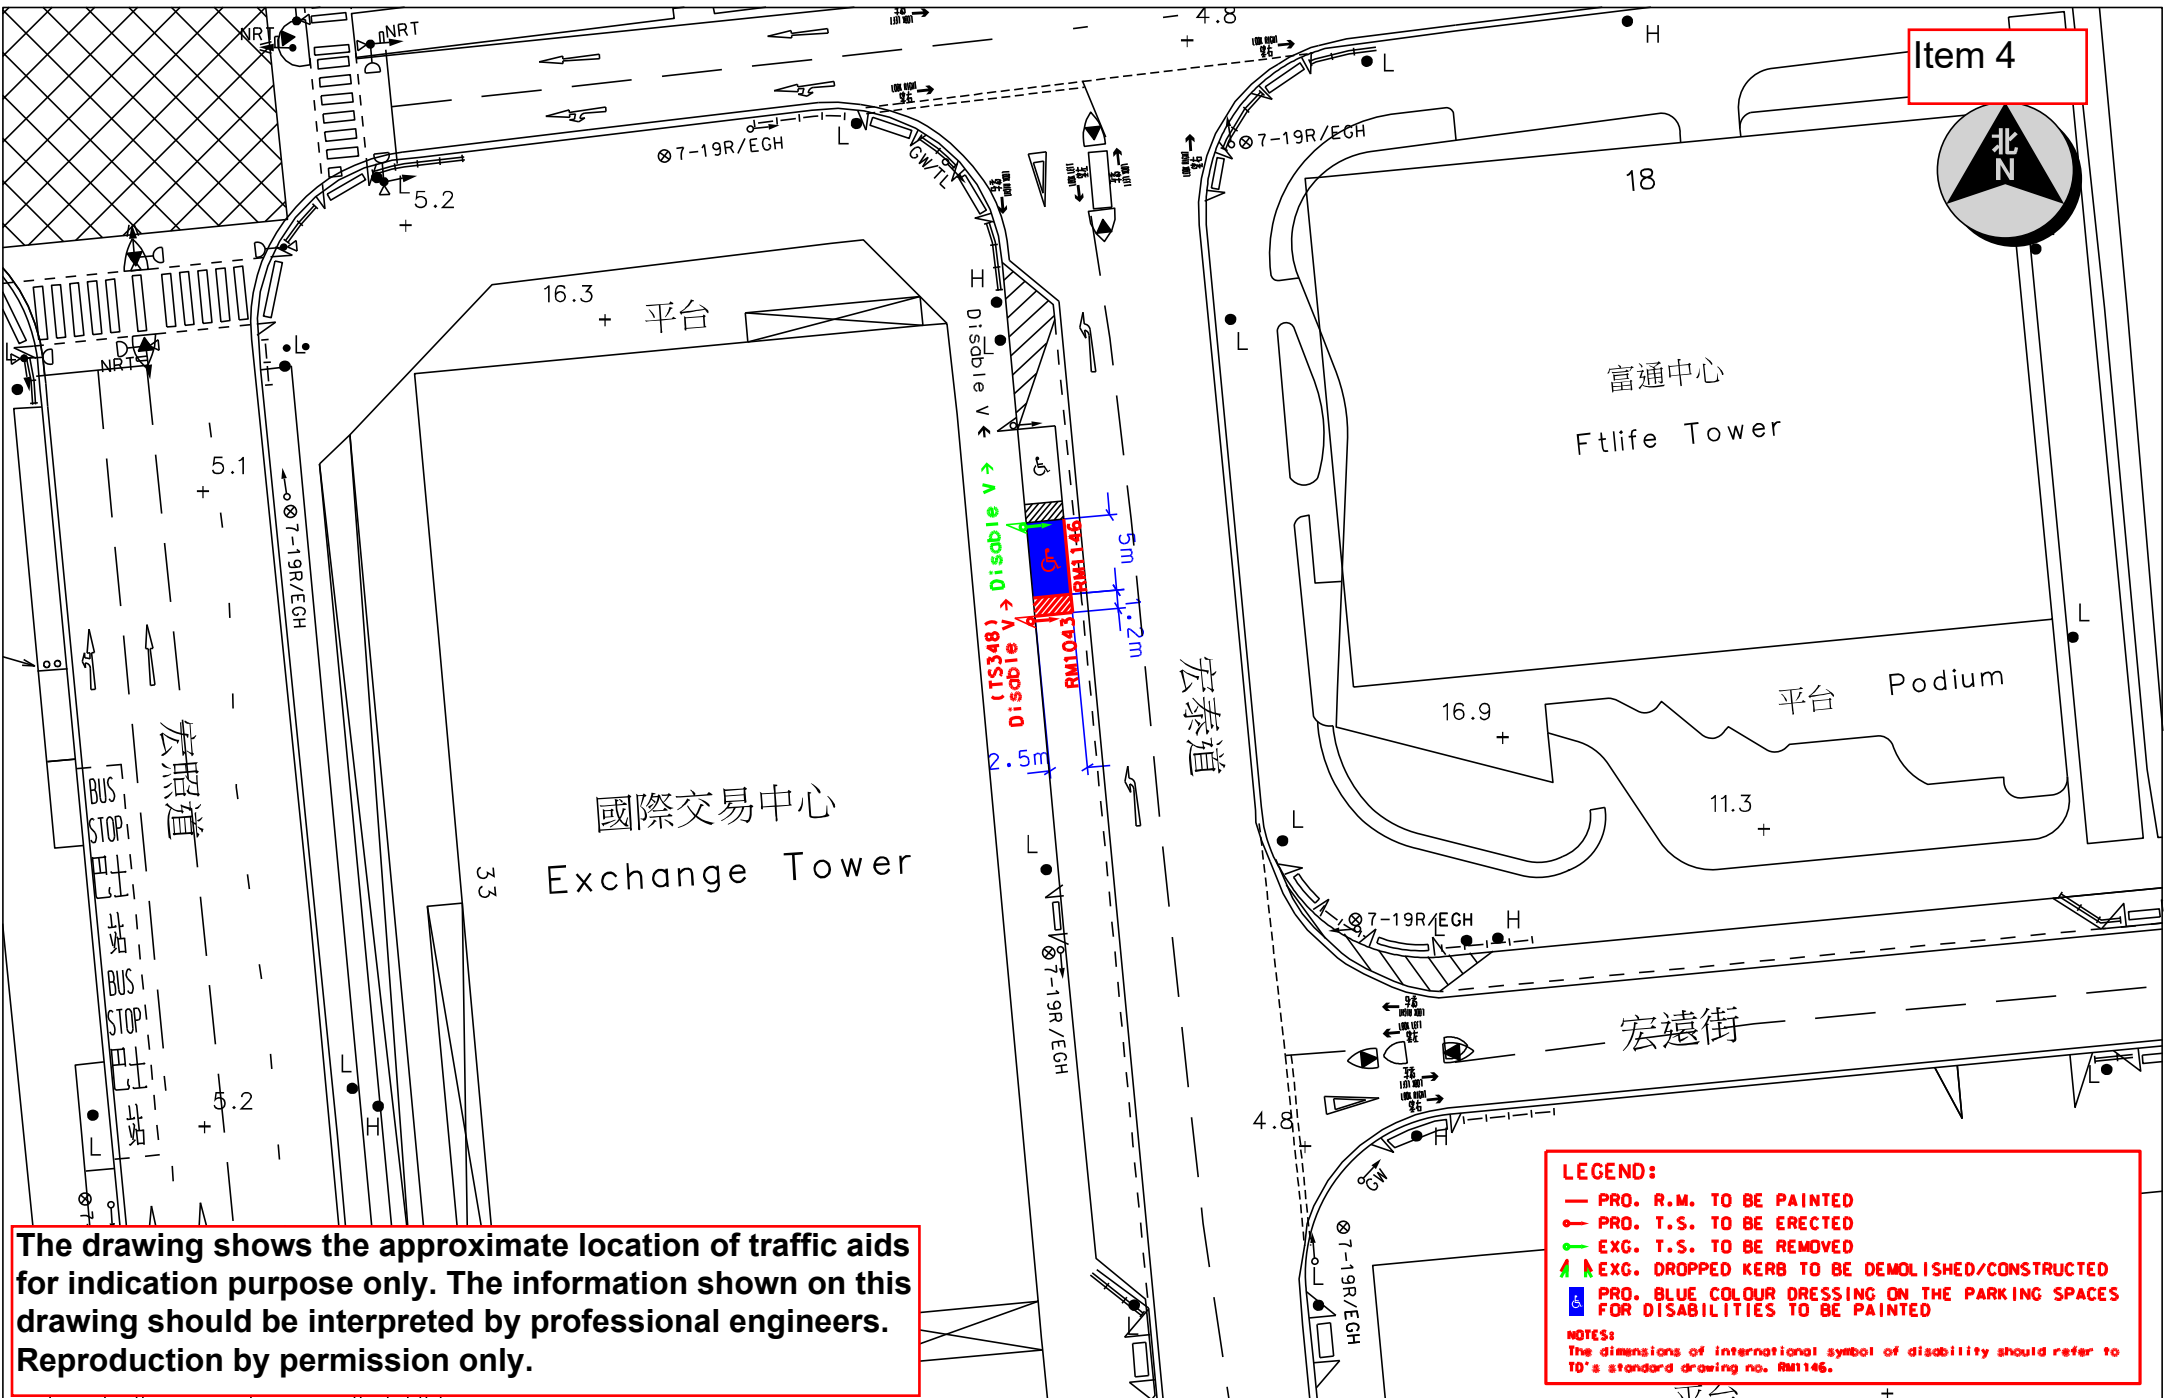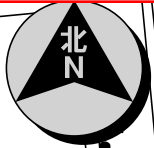

The drawing shows the approximate location of traffic aids for indication purpose only. The information shown on this drawing should be interpreted by professional engineers. Reproduction by permission only.




TRAFFIC ENGINEERING (KLN.) DIV.

Location: Wang Tai Road near Exchange Tower  
Survey Sheet No.: K11Q17A

Scale: 1:500 (A4)

Drawing No.: K221018.01


WRF NO. WR/HY/TE/KL/22/02379  
Date: 23-12-2022

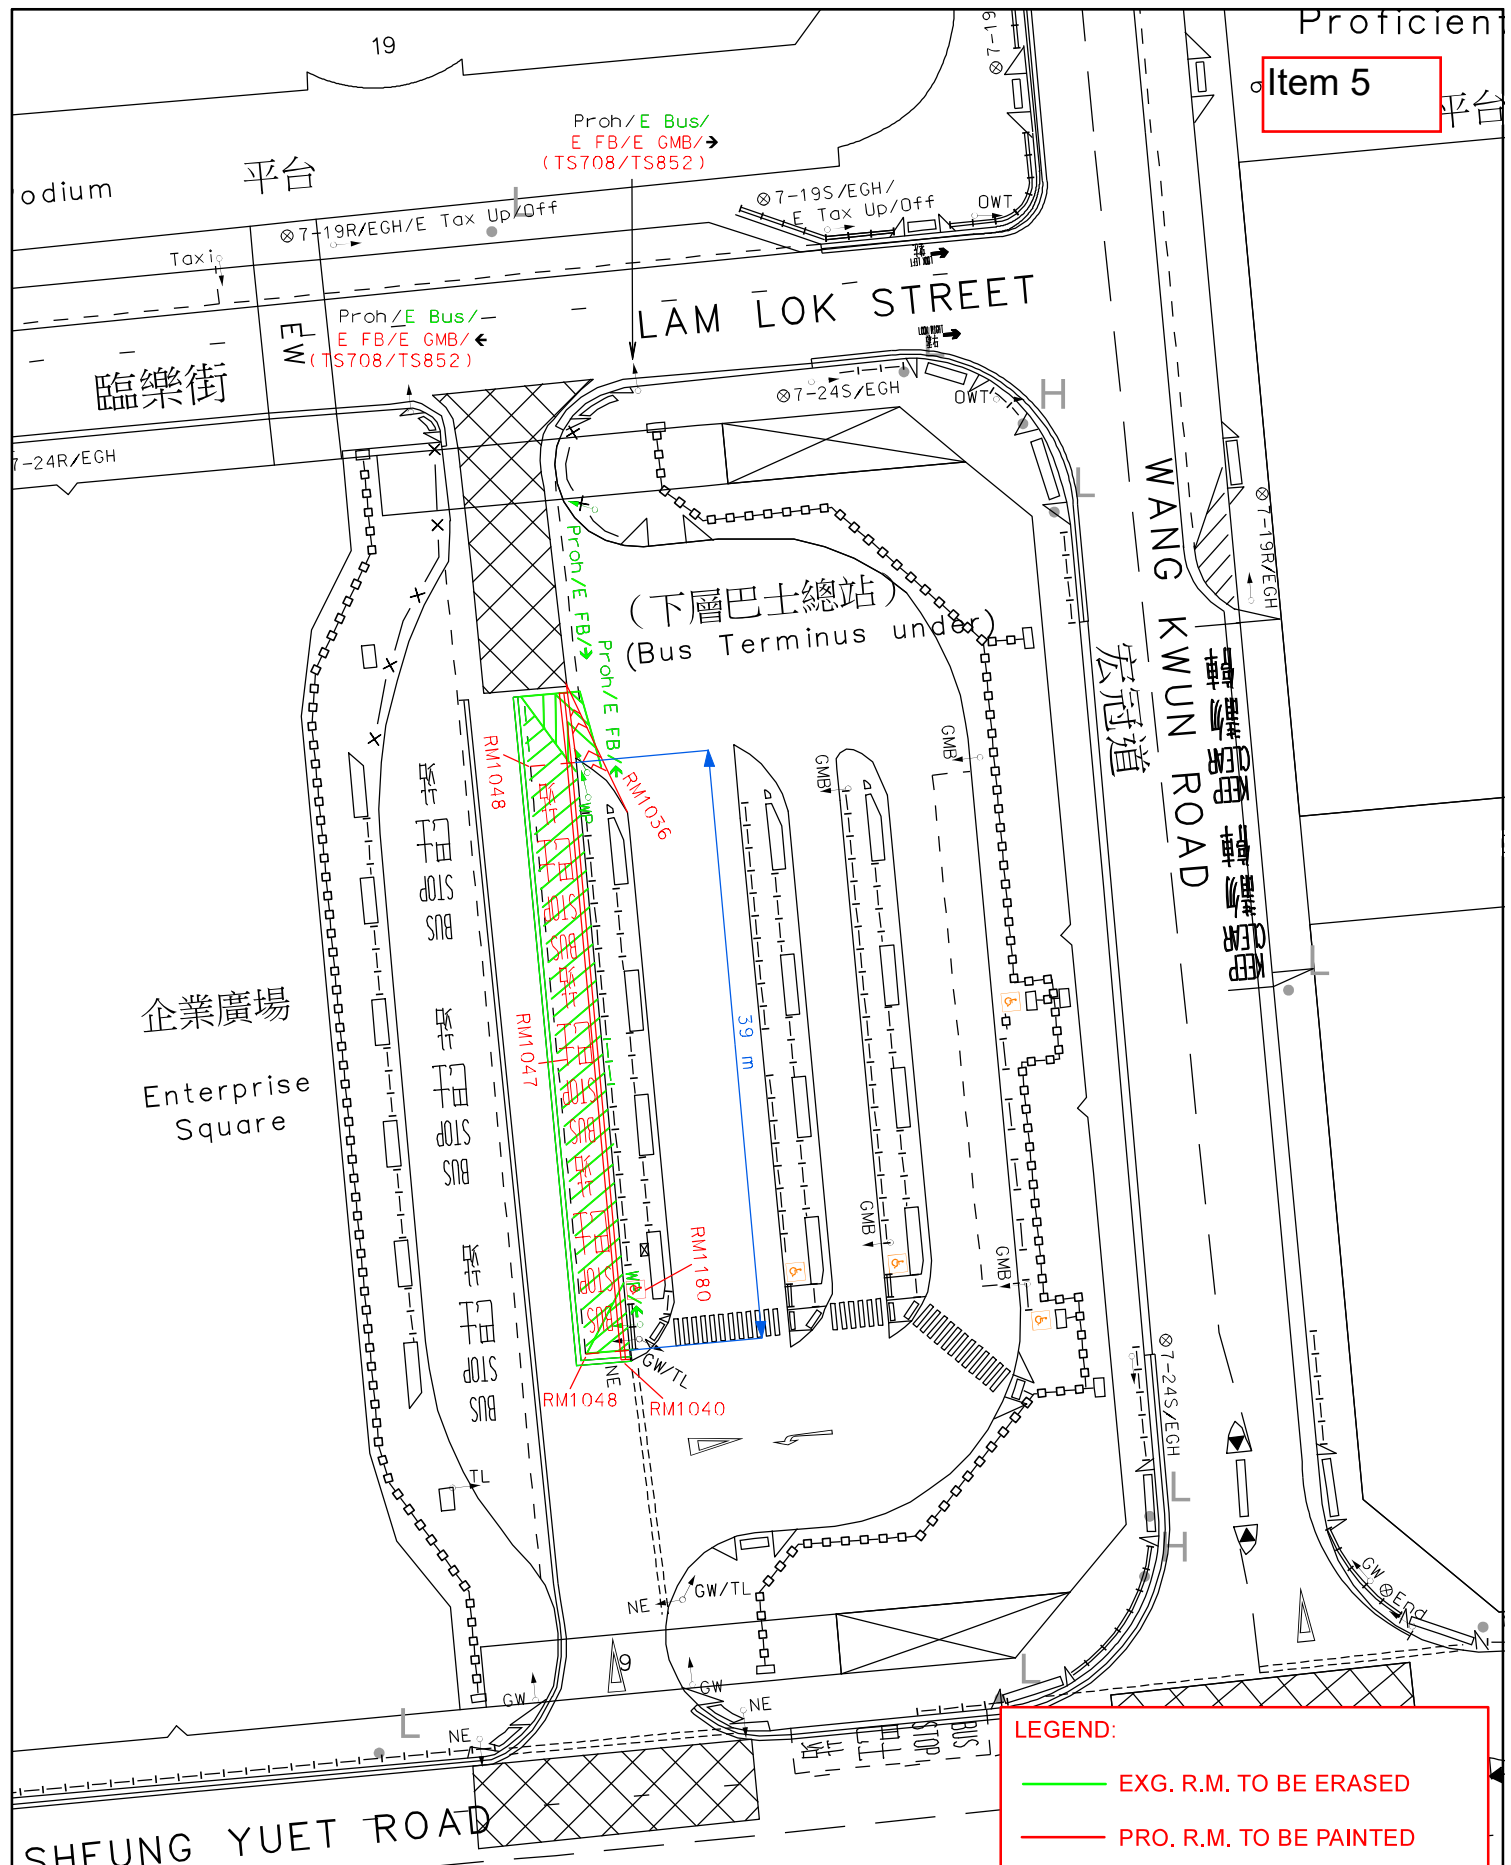


The drawing shows the approximate location of traffic aids for indication purpose only. The information shown on this drawing should be interpreted by professional engineers. Reproduction by permission only.

**LEGEND:**

- EXG. R.M. TO BE ERASED
- PRO. R.M. TO BE PAINTED
- EXG. T.S. TO BE REMOVED
- PRO. T.S. TO BE ERECTED
- | EXG. RAILING TO BE REMOVED

 運輸署 Transport Department	TRAFFIC ENGINEERING (KLN) DIV.	Location: Lam Lok Street near Enterprise Square		WRF.NO. WR/HY/TE/KL/23/00771
		Survey Sheet No. K11Q17A	Scale: 1:500 (A4)	Drawing No. K230010.01


Item 6

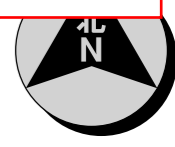

巴士上落客除外  
K-TS150

WIP Jan 2022

酒灣  
TSAU WAN

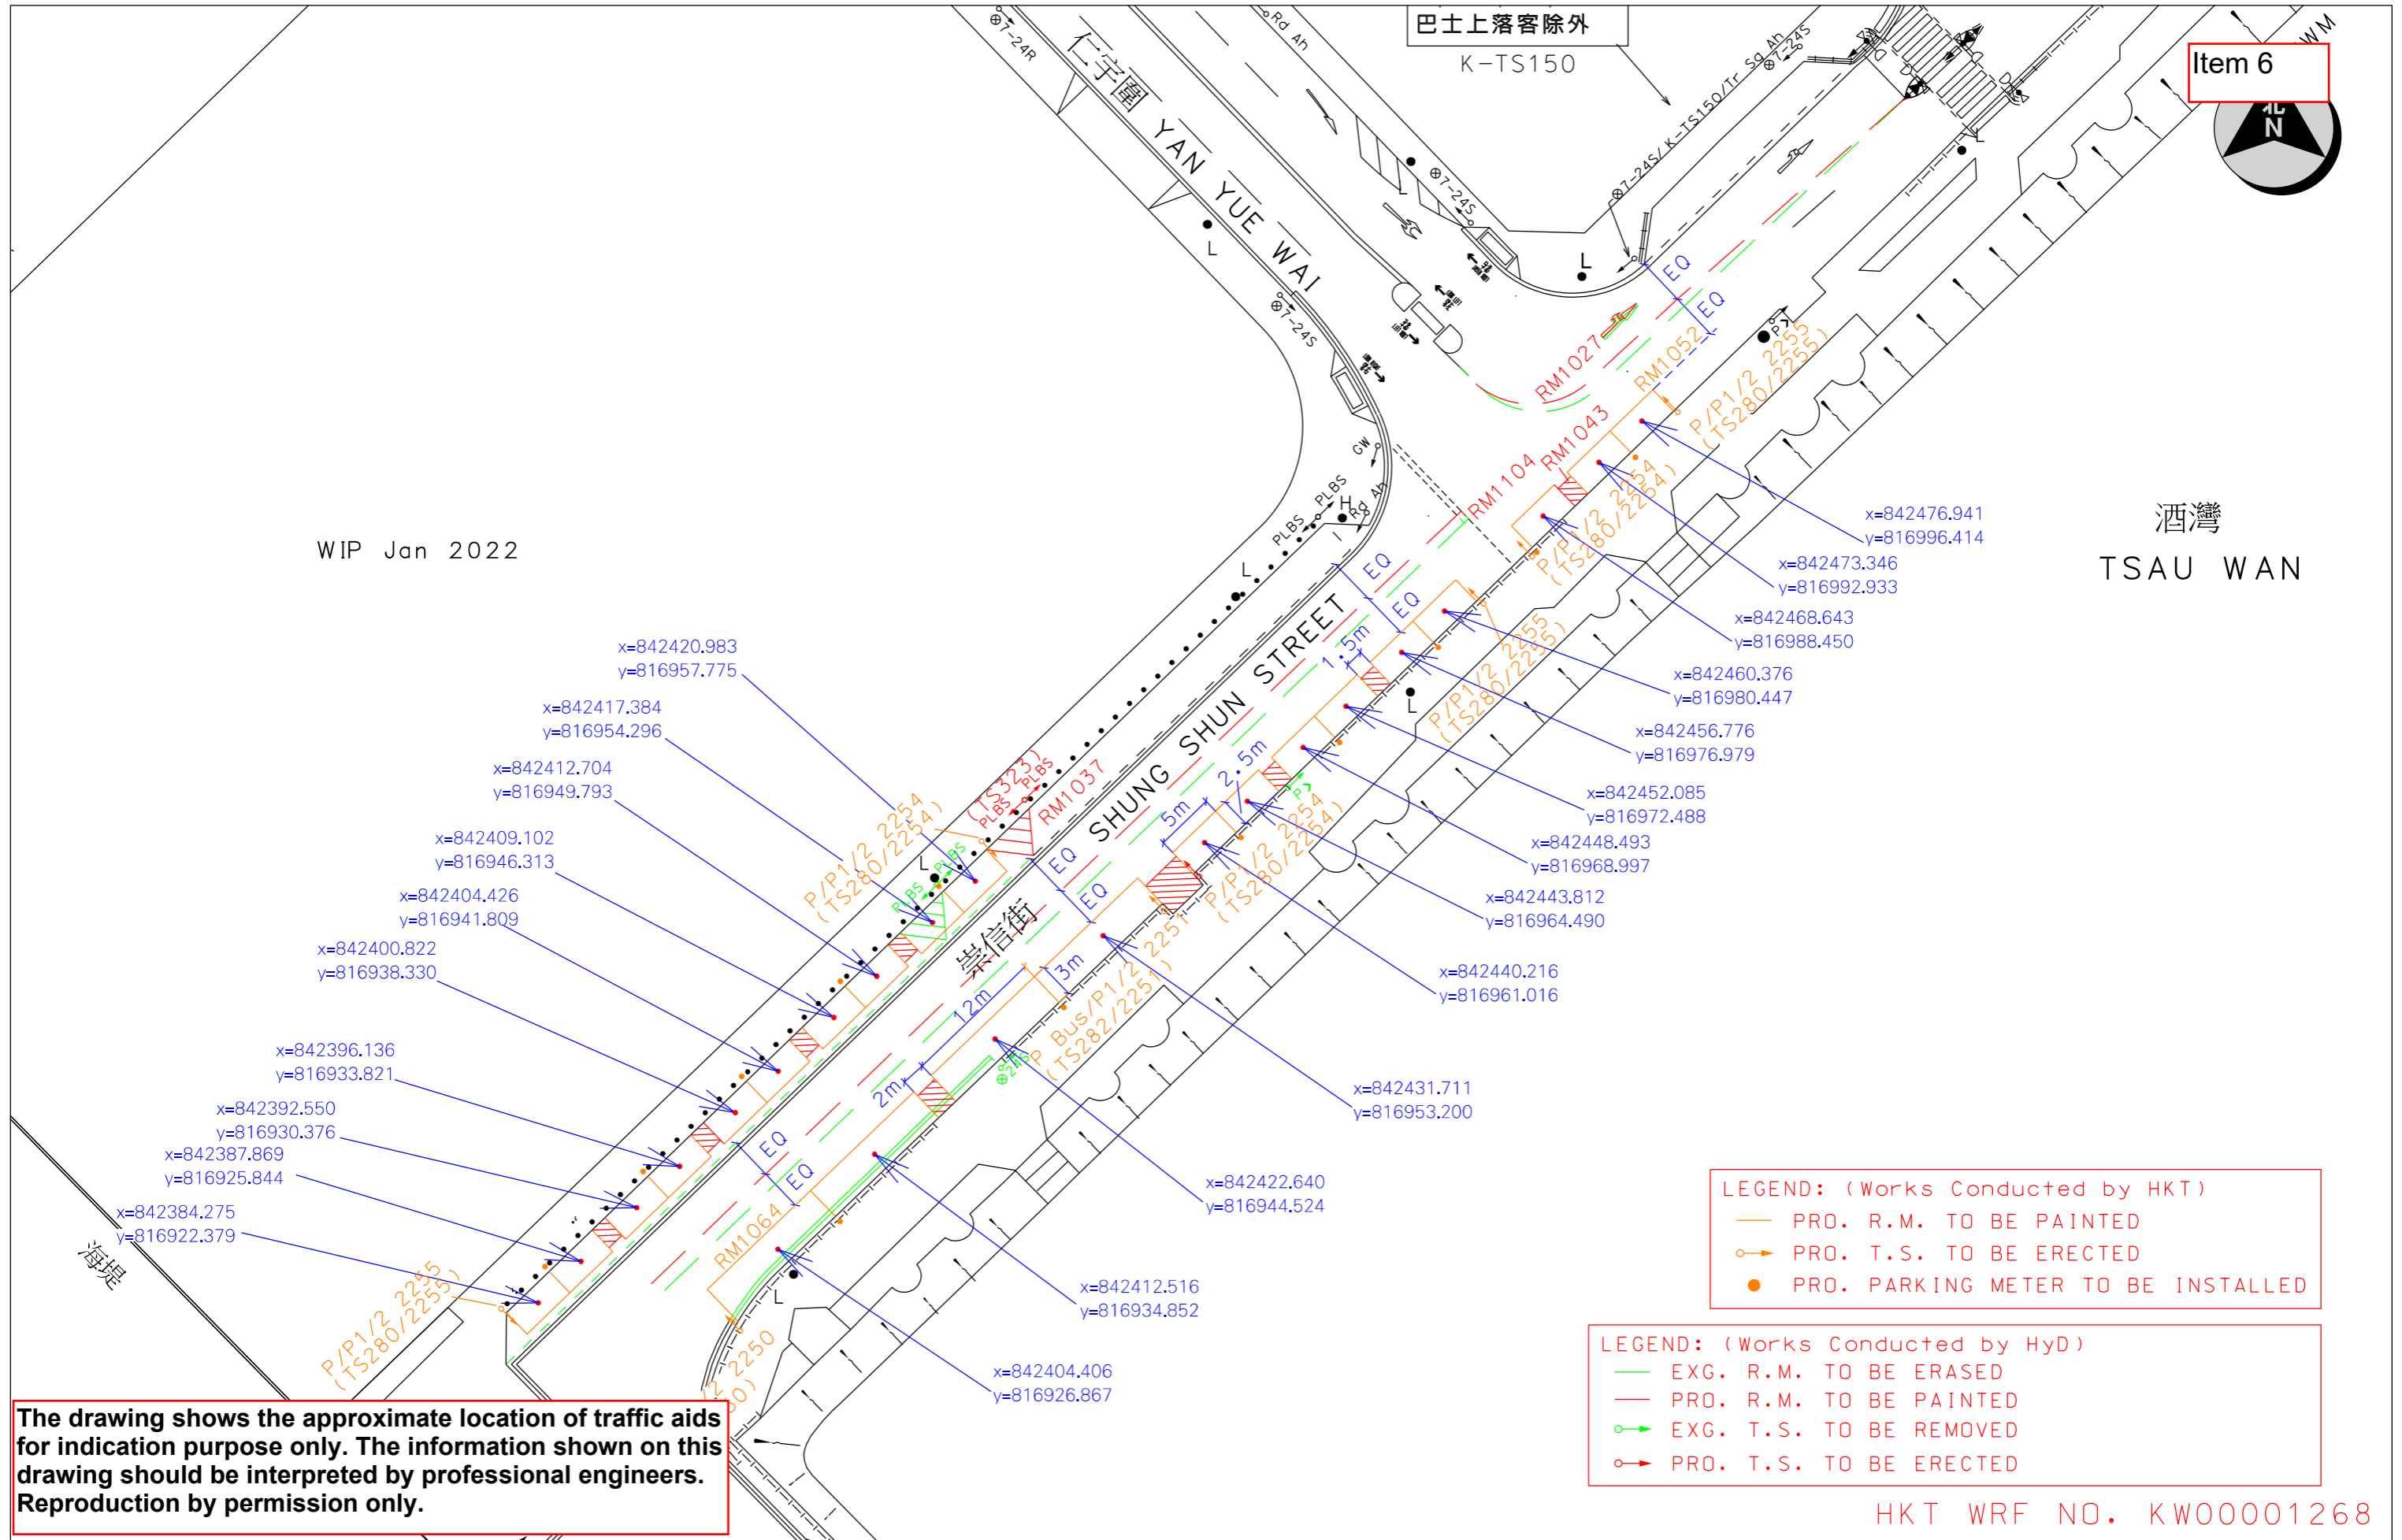

The drawing shows the approximate location of traffic aids for indication purpose only. The information shown on this drawing should be interpreted by professional engineers. Reproduction by permission only.

LEGEND: (Works Conducted by HKT)  
— PRO. R.M. TO BE PAINTED  
— PRO. T.S. TO BE ERECTED  
● PRO. PARKING METER TO BE INSTALLED

LEGEND: (Works Conducted by HyD)  
— EXG. R.M. TO BE ERASED  
— PRO. R.M. TO BE PAINTED  
— EXG. T.S. TO BE REMOVED  
— PRO. T.S. TO BE ERECTED

HKT WRF NO. KW00001268



TRAFFIC ENGINEERING (KLN.) DIV.

Location: SHUNG SHUN STREET NEAR YAN YUE WAI

Survey Sheet No.: K11S04C


Scale: 1:500 (A3)

Drawing No.: K220378.01D

HyD WRF NO.: WR/HY/TE/KL/22/01861

Date: 18-05-2023



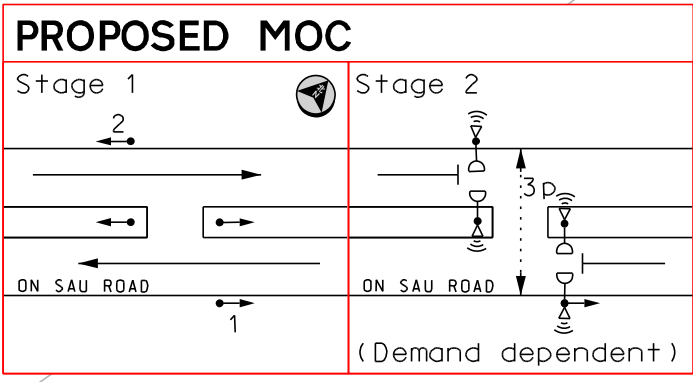

Item 7

安泰邨  
On Tai Estate

**LEGEND:**

- PRO. R.M. TO BE PAINTED
- EXG. R.M. TO BE ERASED
- EXG. T.S. TO BE RELOCATED/ REPLACED/ REMOVED
- EXG. G.I. BOLLARDS TO BE REMOVED
- PRO. TRAFFIC SIGNAL POSTS WITH TRAFFIC/ PEDESTRIAN ASPECTS/eATS UNITS/PUSH BUTTONS

**The drawing shows the approximate location of traffic aids for indication purpose only. The information shown on this drawing should be interpreted by professional engineers. Reproduction by permission only.**

Location : ON SAU ROAD		Survey Sheet No. 11NE13D	Scale: 1 : 500 (A4)
運輸署 Transport Department	TRAFFIC ENGINEERING (KLN.) DIV.	WRF NO. WR/HY/TE/KL/23/00696 WR/EM/TE/KL/23/00026	Drawing No. K210277.01A  Date: 09/03/2023



Please Do Not Cross Here  
請勿在此橫過馬路  
K-TS121

Kwan Tong  
觀塘  
Tseung Kwan O  
將軍澳

Kowloon  
九龍  
Sai Kung  
西貢

K/KT/OnChu-02

聖公會聖約翰曾肇添小學

S.K.H. St. John's  
Tsang Shiu Tim Primary School

On Tat  
安達

K/KT/OnChu-03

On Tat Estate  
安達邨

正達樓  
Ching Tat House

善達樓  
Sin Tat House

ON CHUI STREET  
安翠街

**LEGEND:**

- PRO. T.S. TO BE ERECTED
- EXG. T.S. TO BE REMOVED
- PRO. TYPE II RAILINGS TO BE ERECTED

The drawing shows the approximate location of traffic aids for indication purpose only. The information shown on this drawing should be interpreted by professional engineers. Reproduction by permission only.



TRAFFIC ENGINEERING  
(KLN.) DIV.

Location: On Chui Street near Ching Tat House

Survey Sheet No.: K11Q19A

Scale: 1:500 (A4)

Drawing No.: K220512.01B

WRF NO. WR/HY/TE/KL/xx/xxxxx

Date: 06-06-2023

Item 9



On Sau Road Park  
安秀道公園

ON SAU ROAD  
安秀道

下午 7 - 上午 7  
N-TS1033

下午 7 - 上午 7  
N-TS1033

下午 7 - 上午 7  
TS2131

下午 7 - 上午 10  
H-TS297

下午 10 - 上午 7  
H-TS137

**LEGEND:**

The drawing shows the approximate location of traffic aids for indication purpose only. The information shown on this drawing should be interpreted by professional engineers. Reproduction by permission only.




TRAFFIC ENGINEERING  
(KLN) DIV.

Location: On Sau Road near On Sau Road Park  
Survey Sheet No.  
K11Q13D,18B,19A


Scale: 1:500 (A4)

Drawing No.  
K230821.01

WRF.NO. WR/HY/TE/KL/23/01776  
WR/CS/TE/KL/23/00189  
Date: 11.07.2023

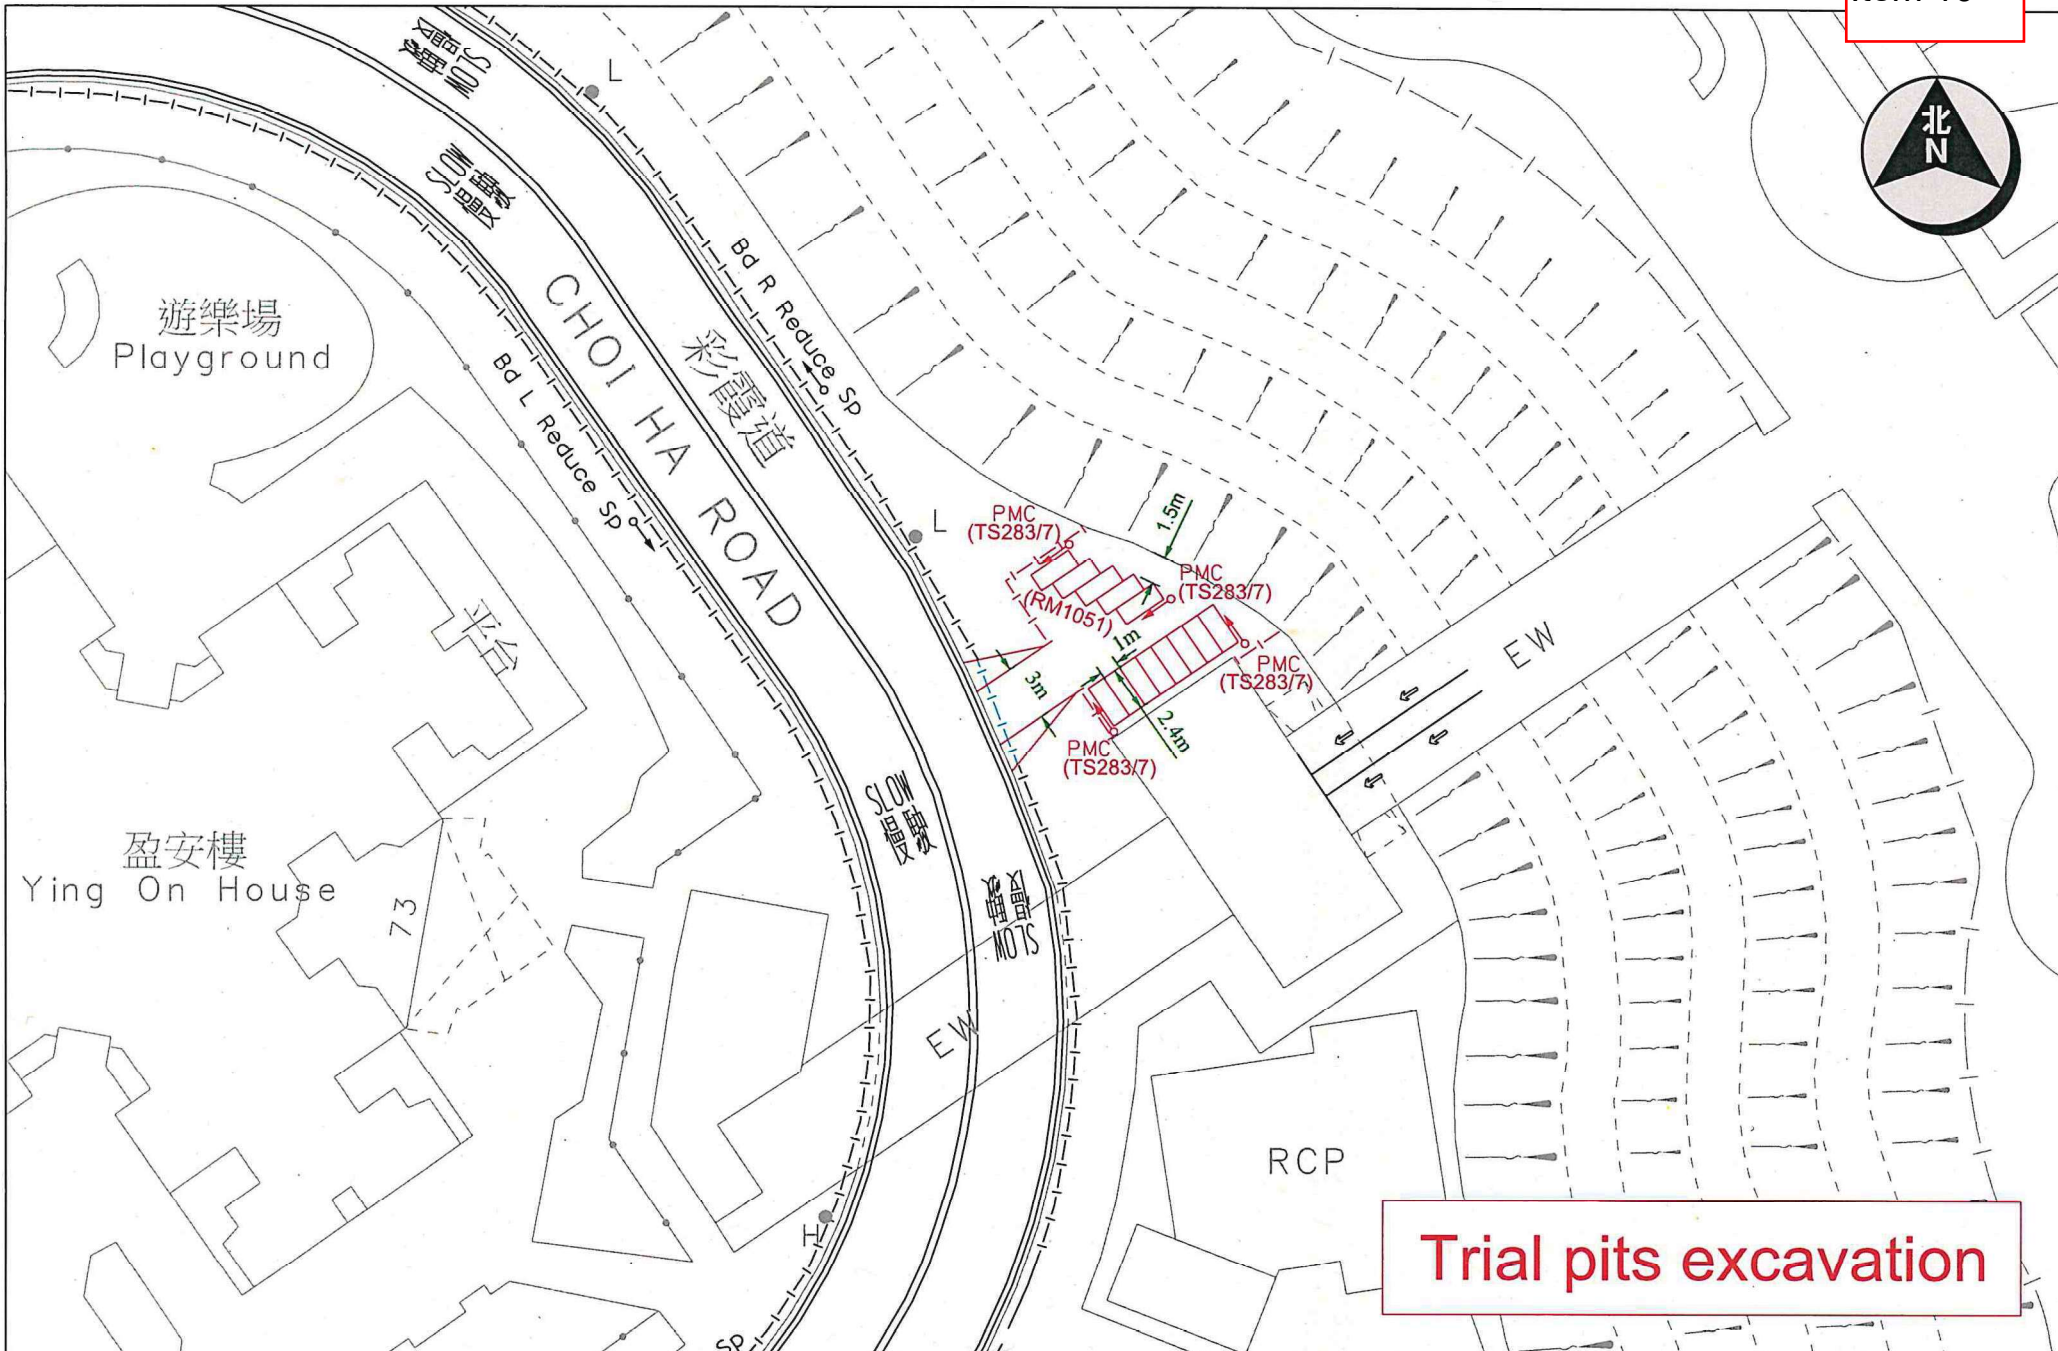


**Trial pits excavation**

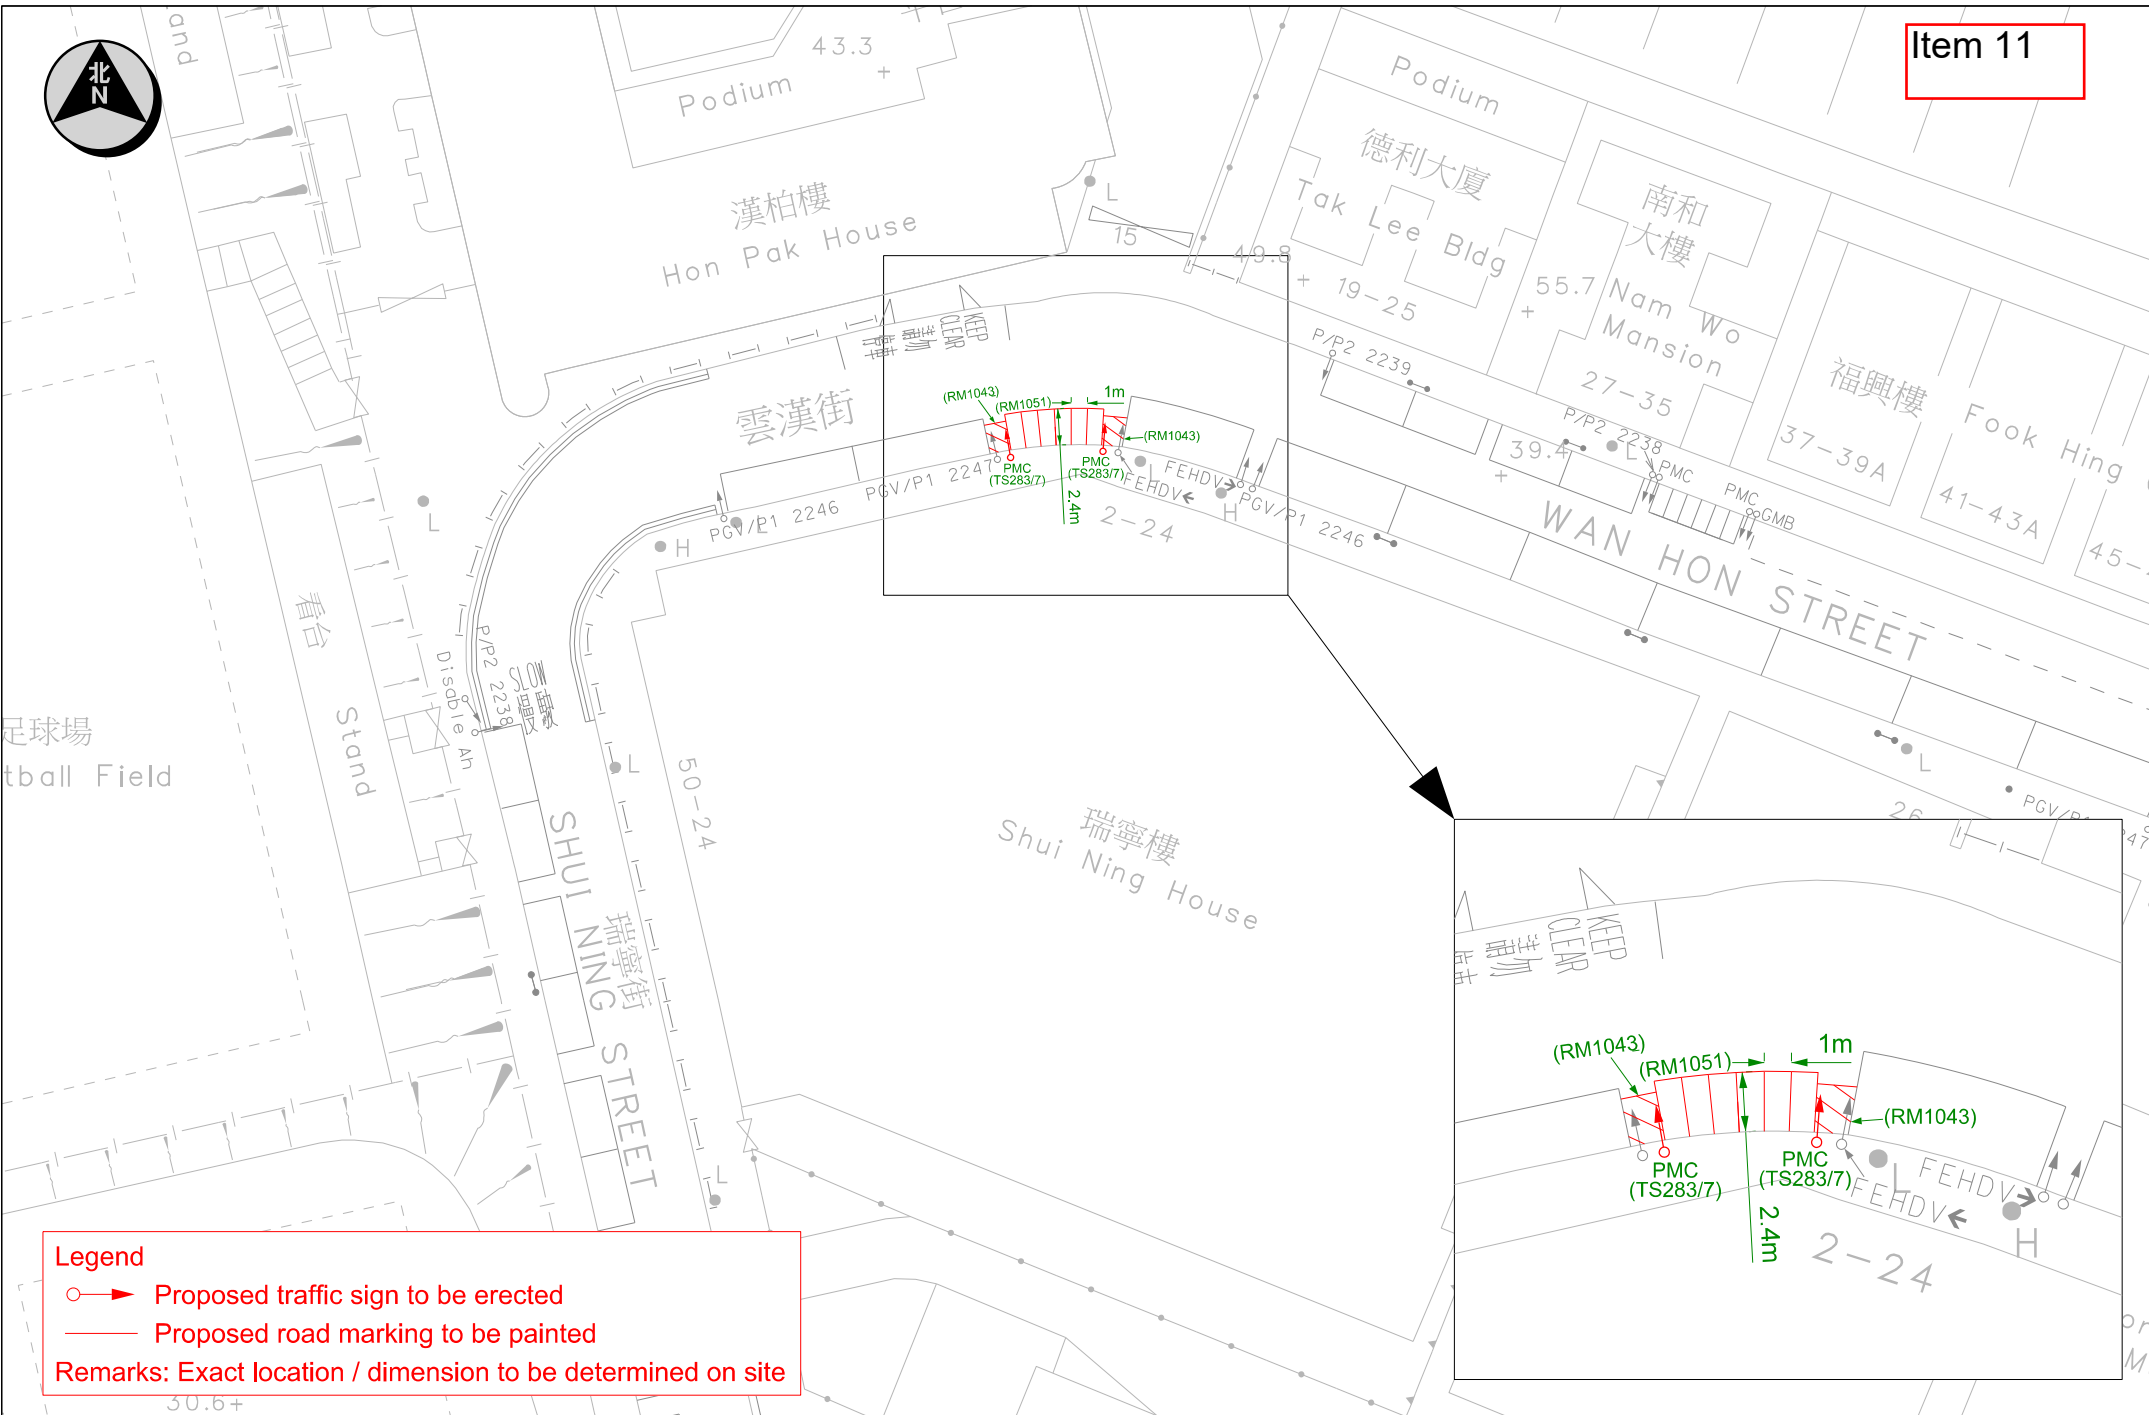

**Legend**

- ➔ Proposed traffic sign to be erected
- Proposed road marking to be painted

Remarks: Exact location / dimension to be determined on site

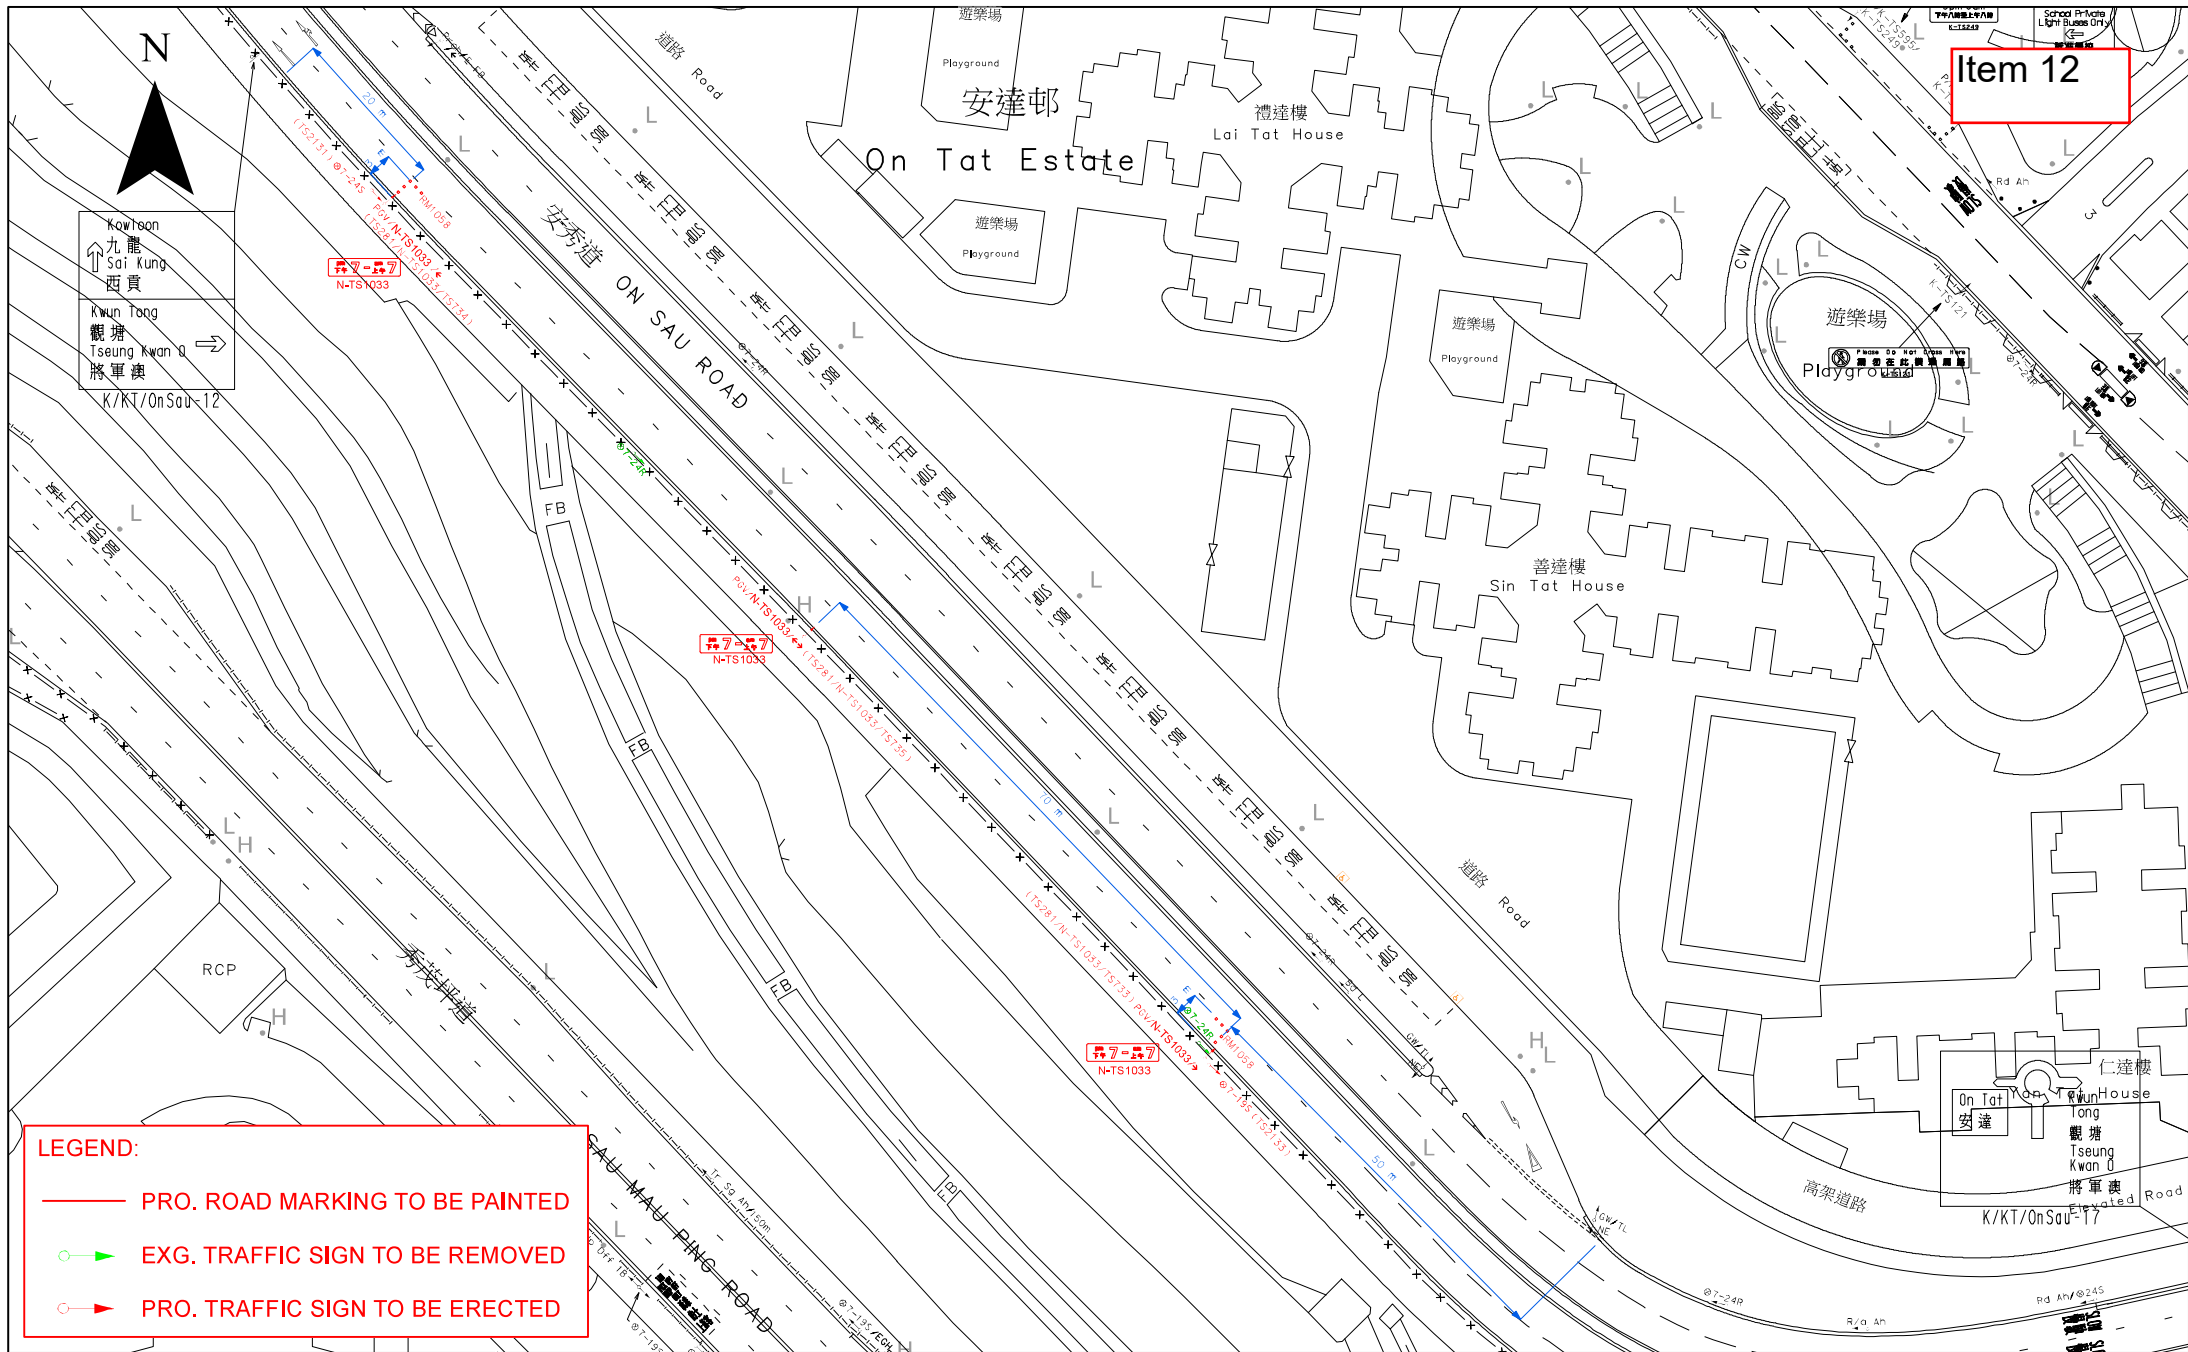

**LEGEND:**

- PRO. ROAD MARKING TO BE PAINTED
- ➡ EXG. TRAFFIC SIGN TO BE REMOVED
- ➡ PRO. TRAFFIC SIGN TO BE ERRECTED



**TRAFFIC ENGINEERING (KLN) DIV.**

**Location: On Sau Road near Lai Tat House**

Survey Sheet No. K11Q19A	Scale: 1:650 (A3)	Drawing No. K230874.01
--------------------------	-------------------	------------------------

WRF.NO. WR/HY/TE/KL/23/01877  
WR/CS/TE/KL/23/00196

Date: 24.07.2023