



PROJECT
 項目
UNDERGROUND QUARRYING AT TSING YI NORTH – INVESTIGATION, DESIGN AND CONSTRUCTION
 青衣北地下採石場 (勘察、設計及施工)

CLIENT
 客戶
 土木工程拓展署
 Civil Engineering and Development Department

CONSULTANT
 顧問公司
 AECOM Asia Company Ltd.
 www.aecom.com

ISSUE/REVISION
 設計

IR	DATE	DESCRIPTION	CHK.

STATUS
 狀態

SCALE
 比例
 A3 1: 5000

DIMENSION UNIT
 尺寸單位
 METRES


KEY PLAN
 索引圖

PROJECT NO.
 項目編號
 60733229

AGREEMENT NO.
 協議編號
 CE 79/2023 (GE)

SHEET TITLE
 圖紙名稱
PROJECT LOCATION AND LAYOUT PLAN
 項目位置及發展藍圖

SHEET NUMBER
 圖紙編號
 60733229/Attachment 2
 60733299/附件二

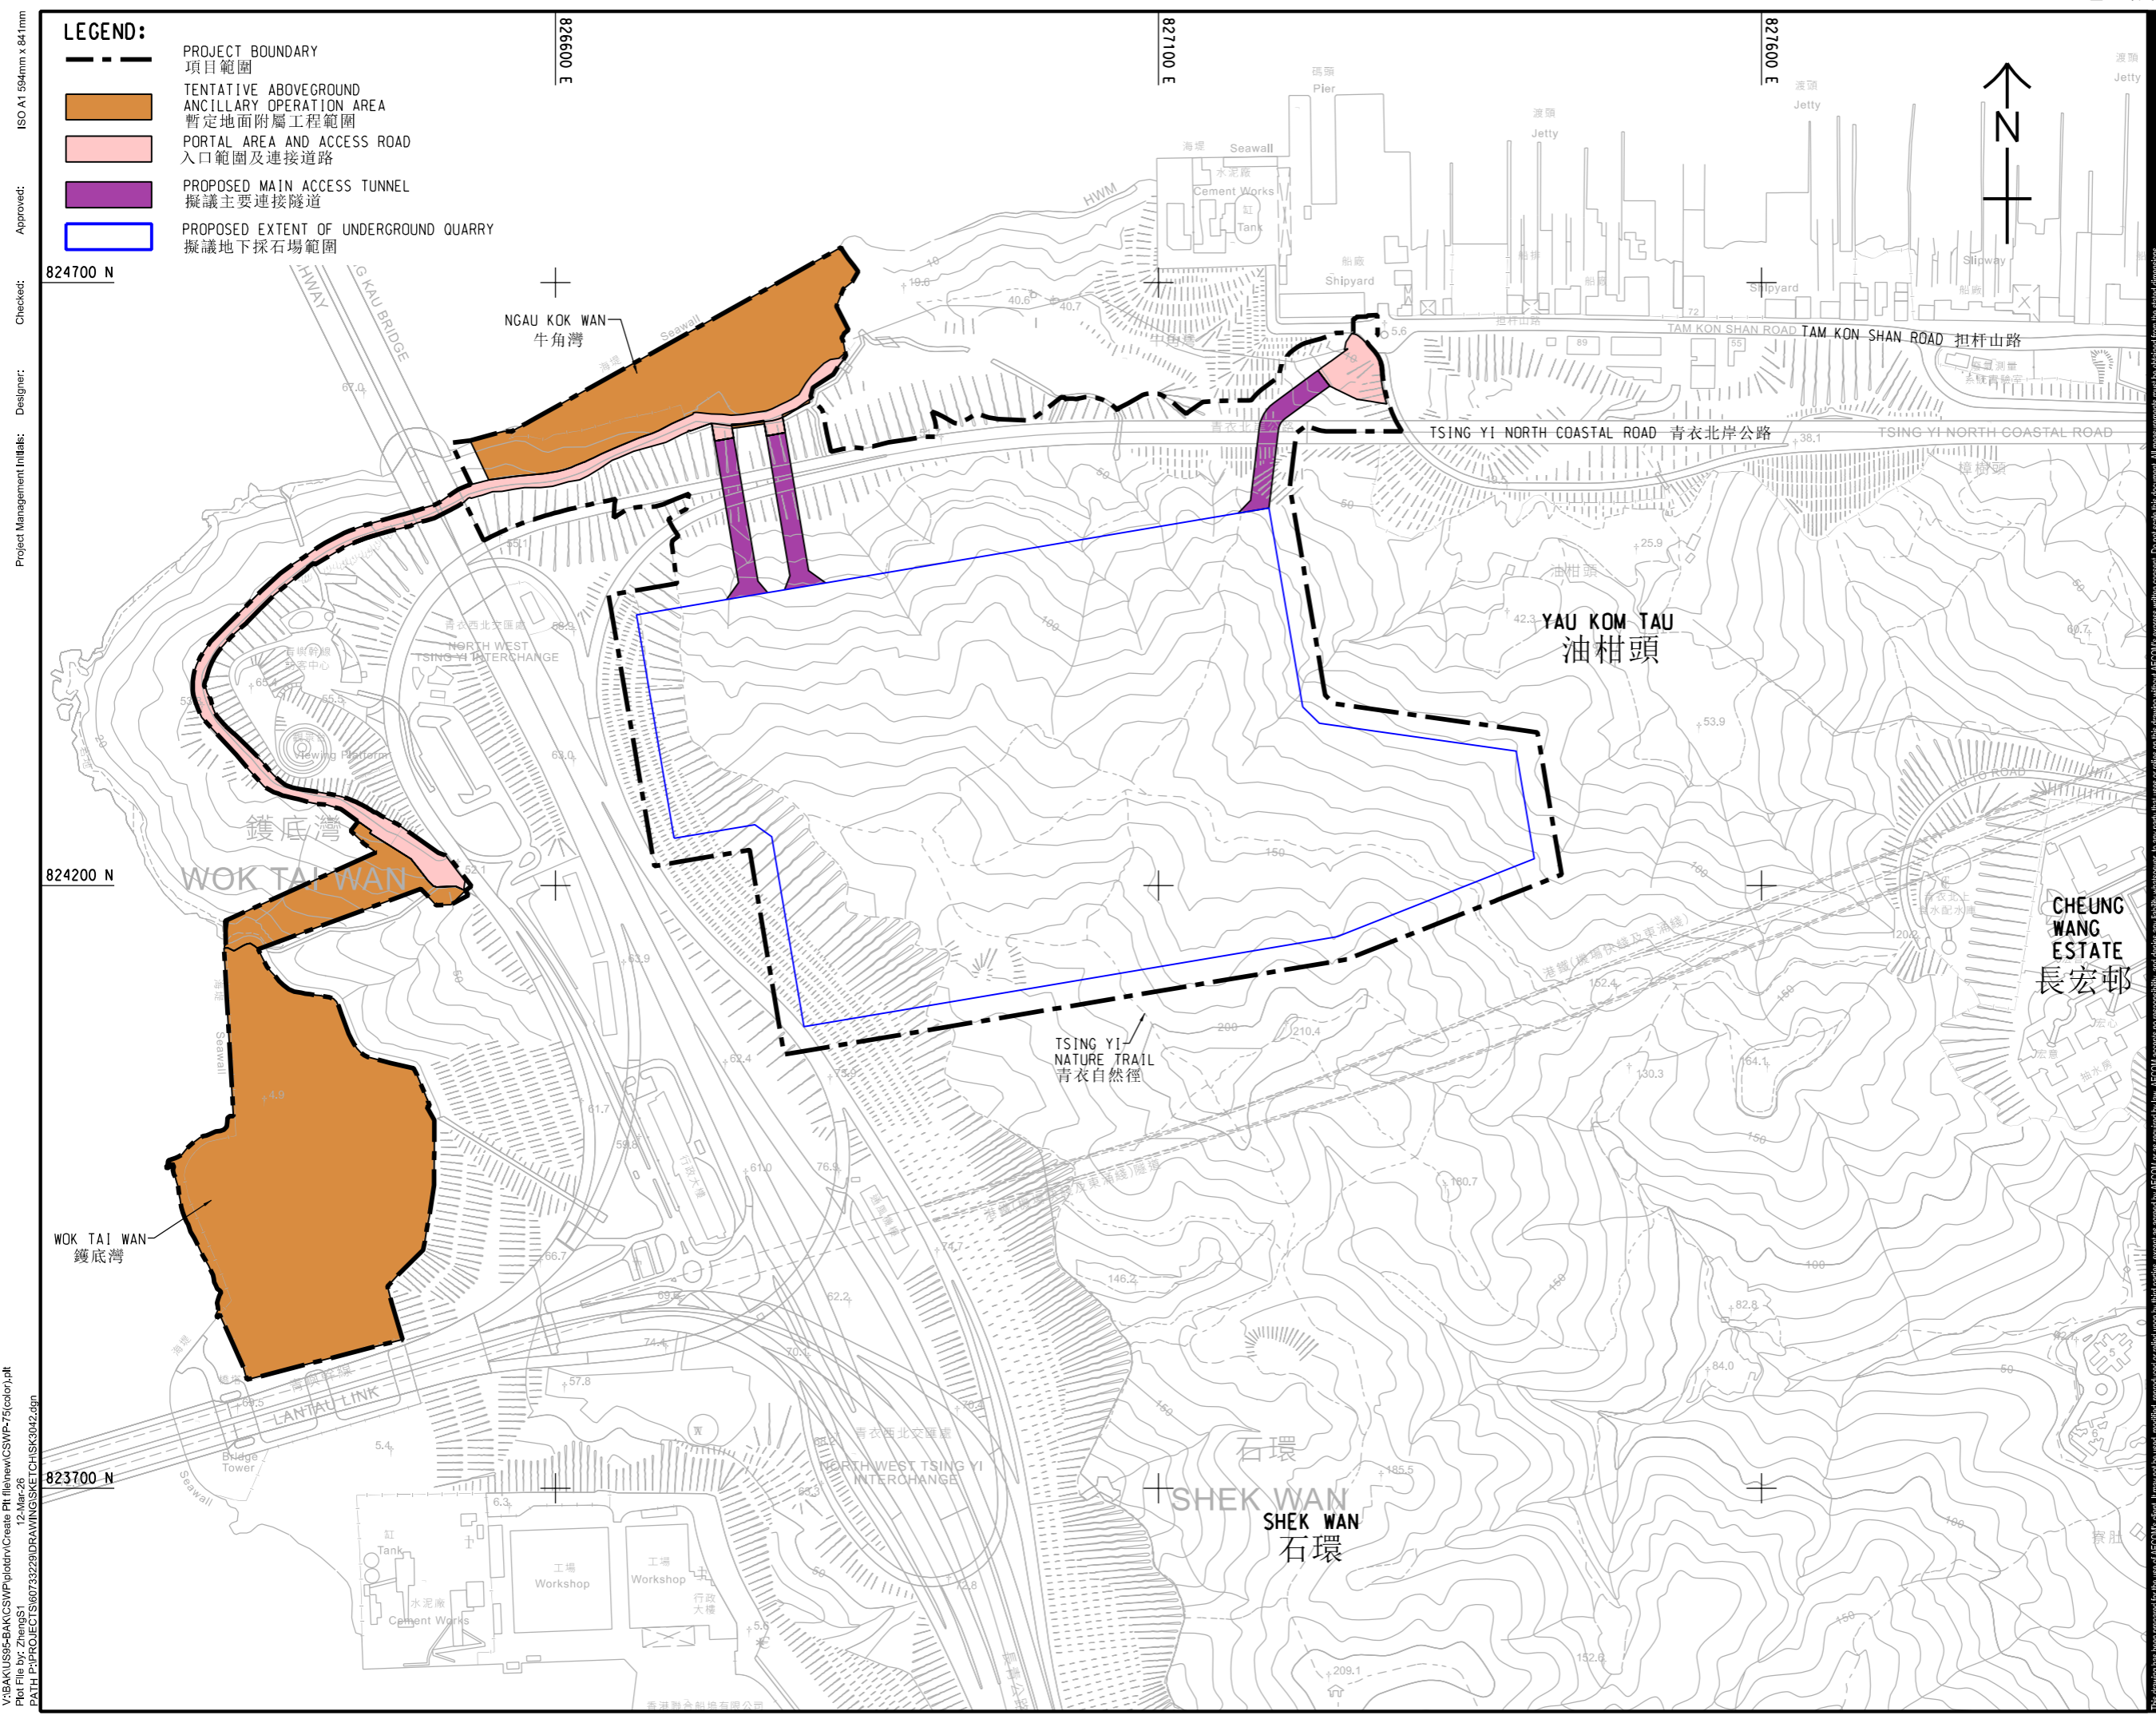

ISO A1 594mm x 841mm
 Approved:
 Checked:
 Designer:
 Project Management Initials:
 V:\BAKU\55-BAK\CSWP\p1\dir\Create PH file\new\CSWP-75\color\p1 Plot File by: ZhengS1 12-Mar-28
 PATH P:\PROJECTS\60733229\DRAWING\SET\CH\SI\K3042.dgn

This drawing has been prepared for the use of AECOM's client. It may not be used, modified, reproduced or relied upon by third parties, except as agreed by AECOM or as required by law. AECOM accepts no responsibility, and denies any liability, whatsoever, for any gain, loss or damage, in any way, that arises or may arise from this drawing without AECOM's express written consent. All measurements must be obtained from the stated dimensions.