

食物環境衛生署

將軍澳公共交通交匯處公廁翻新計劃

目的

本文件旨在告知各委員有關食物環境衛生署(下稱「本署」)於二零一五至一六年度在將軍澳公共交通交匯處公廁的翻新計劃。

背景

2. 本署與建築署合作推行公廁翻新計劃，在較舊式的公廁安裝新型設施，以達到現今的標準，從而提高公廁服務的水平。本署會優先翻新每日使用率較高或位於旅遊點的公廁。

3. 在二零一五至一六年度，本署計劃翻新位於將軍澳站公共交通交匯處公廁。該公廁的位置圖載於附件一。

翻新工程範圍和實施計劃

4. 將軍澳站公共交通交匯處公廁翻新工程計劃如下：

(i) 施工期

翻新工程會將於二零一五年七月展開，預計於二零一六年二月竣工。

(ii) 翻新後的設施

- 男廁設有 2 個蹲廁、2 個座廁和 5 個尿廁；
- 女廁設有 4 個蹲廁及 4 個座廁；
- 男女廁各設有 4 個洗手盆；
- 男女廁各設有 1 個嬰兒衛生間；以及
- 一個易達廁所。

將軍澳公共交通交匯處公廁翻新後的平面圖載於附件二。

(iii) 臨時安排

在進行翻新工程期間，本署會在該公廁附近提供臨時廁所設施，以方便市民，並會在廁所外張貼適當告示。

5. 將軍澳站公共交通交匯處公廁的翻新工程費用預計約 **4,428,000** 元。

文件提交

6. 本文件將於 2015 年 5 月 14 日在衛生及環境委員會會議上提交，供委員備悉。

食物環境衛生署

西貢區環境衛生辦事處

2015 年 4 月 25 日

將軍澳公共交通交匯處公廁

附件一

Site Location




將軍澳公共交通交匯處公廁

Proposed Layout Plan

LEGEND:

-  NEW SOLID CONCRETE BLOCK WALL
-  EXISTING STRUCTURE / WALL
-  NEW JUMBO TOILET ROLL HOLDER (J.R.) AT H/L W/ NEW LITTER BIN (L) BELOW
-  NEW RECESS-TYPE SANITARY DISPOSAL (FOR FEMALE TOILET ONLY)
-  NEW ELECTRIC HAND DRYER
-  NEW PLASTIC PAPER HOLDER W/ 150x200mm RACK ABOVE
-  NEW EMERGENCY CALL BELL
-  FLOOR DRAIN W/ S.S. GRATING
-  75x150x10mm THK. NOSING TILE IN YELLOW COLOR
-  SURFACE CHANNEL
-  S.S. SOAP DISPENSER
-  ELECTRONIC OPERATED BASIN PILLAR TAP POWERED BY TRANSFORMER

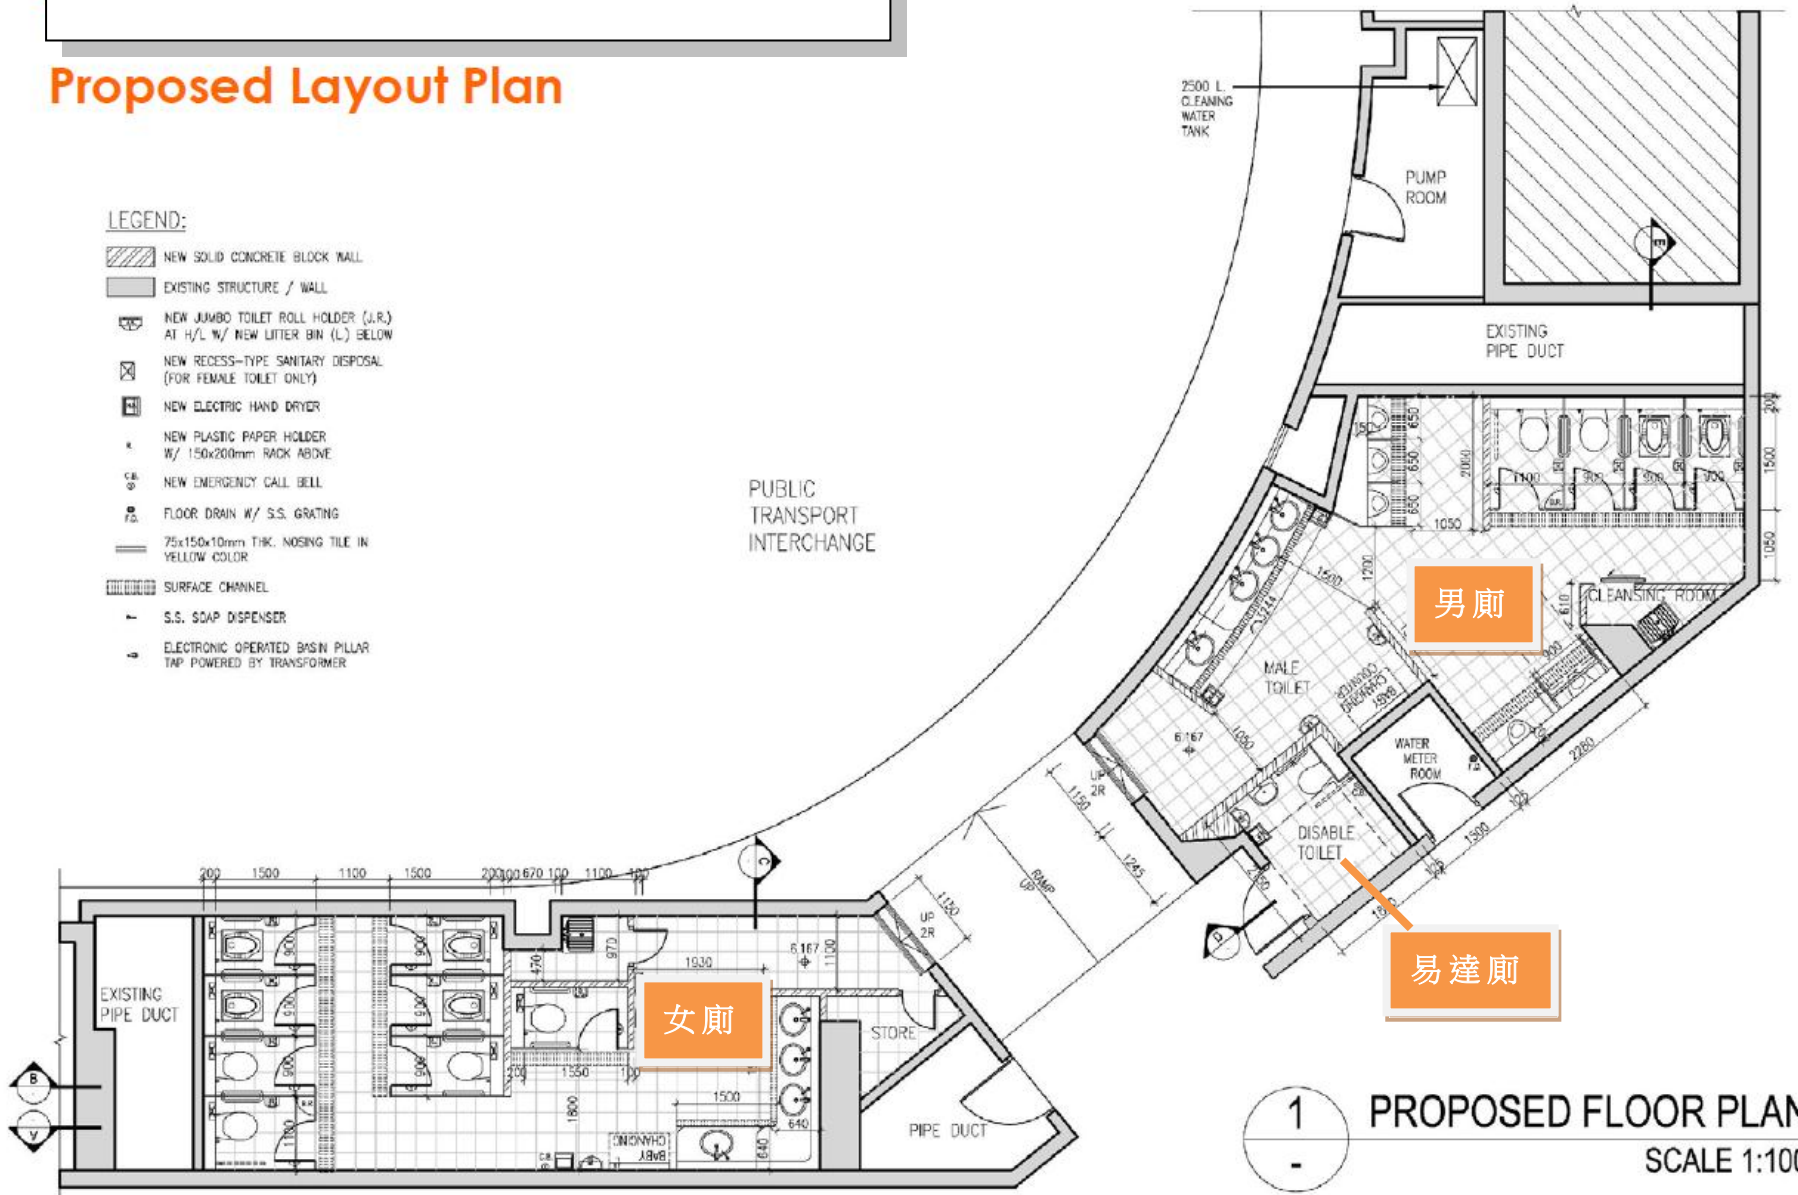

1 PROPOSED FLOOR PLAN
SCALE 1:100