

工程設計建議及造價評估
Project Design Proposal and Project Costs Estimate

1. 工程名稱： 西貢近賽馬會大會堂現有蔭棚加設座椅工程 (SK-DMW239)
(註：是項工程於 2014 年 7 月 15 日的地區設施管理委員會上立項跟進。)
2. 工程代理： 西貢民政事務處工程組
3. 工程建議者： 李家良(西貢區議會議員)
4. 工地位置： 近賽馬會大會堂現有蔭棚 (詳情見附件一)
5. 工地現場近照： 附件二
6. 工程設計大綱圖： 附件一
7. 工程造價評估： \$50,000.00


工程項目

	<u>預算開支 (\$)</u>
(1) 合約預備工程	10,000.00
(2) 加設座椅	20,000.00
(3) 重修蔭棚	20,000.00

預算總工程費： 50,000.00

8. 施工時間表： 2015 年 3 月 至 2015 年 5 月
9. 請各委員就上述工程設計建議進行討論，並且考慮是否通過工程設計與及撥款推展以上工程。


西貢民政事務處
工程組
2014 年 12 月

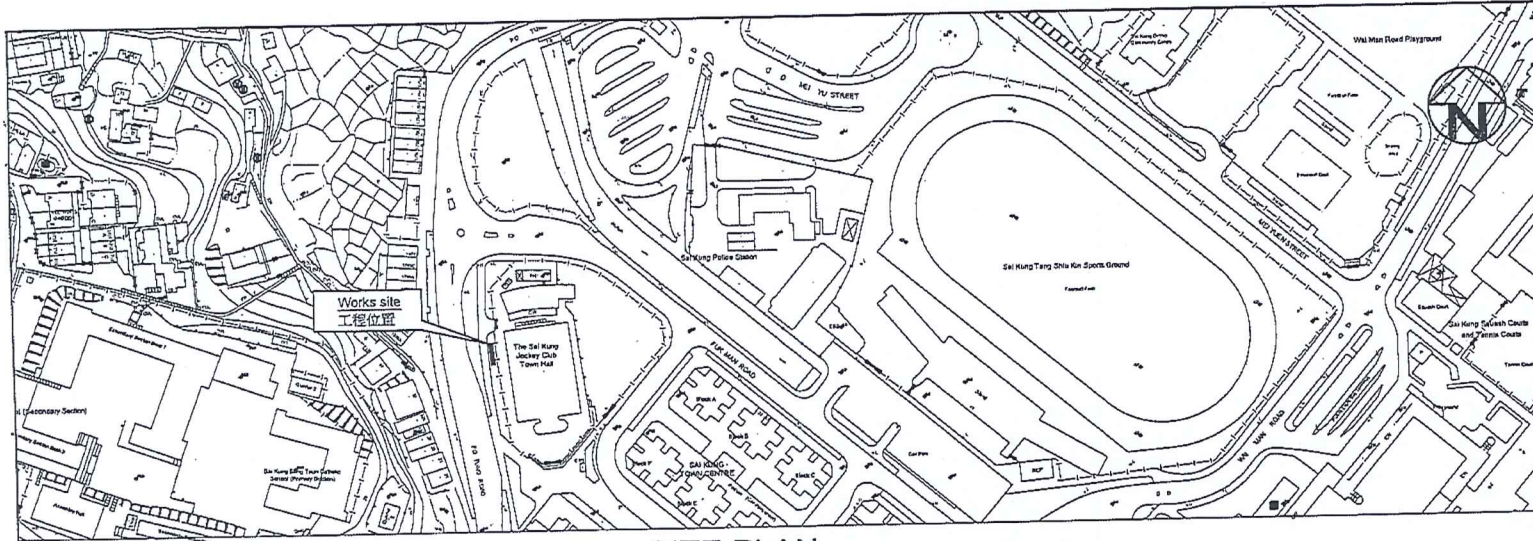

NOTES:
 1. All dimensions are in millimetres unless otherwise stated.
 2. Exact location, alignment and level of works to be determined or as directed on site.

No.	DATE	DESCRIPTION	INITIAL
REVISION			
		NAME	DATE
DESIGNED		S.K. CHAN	12/14
DRAWN		S.K. CHAN	12/14
CHECKED		W.K. SO	12/14
APPROVED			

SITE PLAN 1:2000

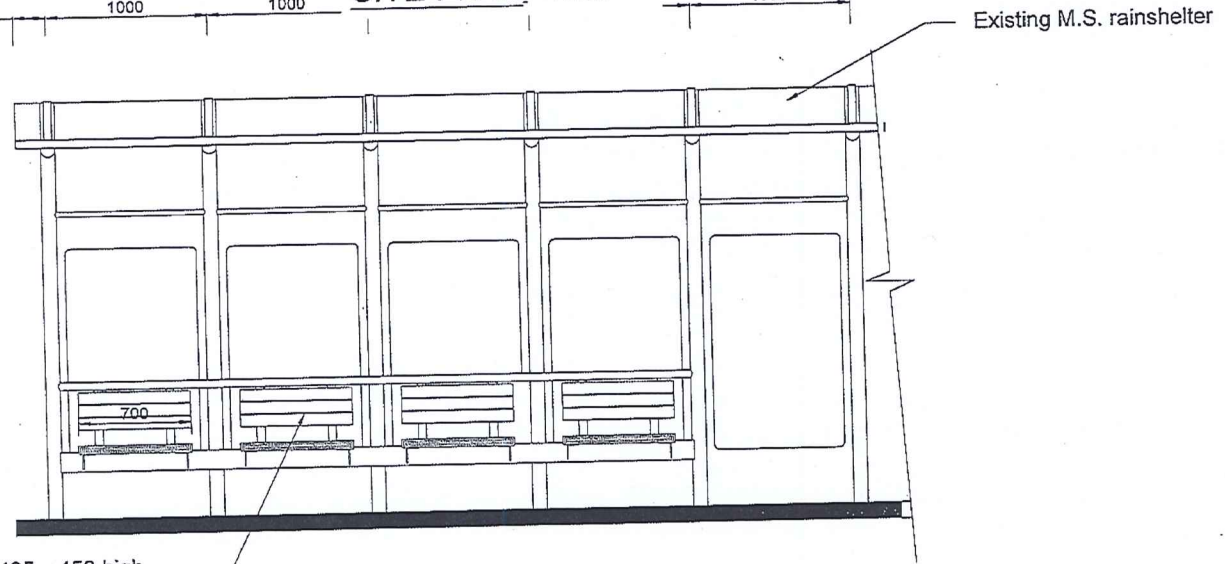

Proposed 700 x 405 x 450 high cantilevered M.S. seat (4 nos.)

ELEVATION OF EXISTING RAINSHELTER WITH PROPOSED BENCHES 1:30

CONT. No. & TITLE
 PROVISION OF BENCHES TO EXISTING ARBOUR NEAR SAI KUNG JOCKEY CLUB TOWN HALL AT SAIKUNG

DRAWING TITLE
 SITE PLAN

DRAWING No. SCALE
 AS SHOWN

SAI KUNG DISTRICT



H.A.D. WORKS

SK-DMW239

Provision of benches to existing Arbour near Sai Kung Jockey Club Town Hall at Sai Kung



<Existing Arbour>



<Simulated photo>