

**西貢區議會轄下地區設施管理委員會**  
**地區小型工程計劃撥款建議**

1. 提交建議部門：康樂及文化事務署
2. 工程名稱：將軍澳環保大道寵物公園設施改善工程
3. 工程目的(請指出現有問題，以及建議工程的效益，例如美化景觀、加強公共衛生等)\*：  
在環保大道寵物公園內加設照明系統，以便延長開放時間至晚上，並增加狗隻遊玩設施及坐椅，提供更優質的設施服務予市民使用。
4. 工程受惠對象：  
 區內所有居民                       傷殘人士  
 老人                                       兒童及家長  
 青少年                                     其他：將軍澳區居民
5. 預期受惠人數：385,600 人
6. 工程款額：\$ 3,130,000
7. 工程大綱(請詳述有關工程細節、項目規格、如何與現有設施銜接等)\*：  
加設照明系統、狗隻遊玩設施及附設太陽傘坐椅  
(詳情請參閱附件)
8. 工程時間表\*：於今年 10 月進行工程設計，2015 年 3 月開展工程，預計於 2015 年底完成 (工程顧問招標及設計 8-12/2014, 建設工程招標 1-2/2015, 工程期間 3-12/2015)
9. 其他與工程有關的資料(例如早前曾否作出申請、有否類似例子以供參照等)\*：沒有
10. 財政預算(例如開支項目及有否其他財政來源等)\*：  
(1) 加設照明設施：  
(i) 工程顧問支出                      \$300,000  
(ii) 建設工程支出                      \$2,500,000  
(iii) 工程監督支出                      \$200,000  
  
(2) 加設狗隻遊玩設施及有太陽傘坐椅：\$130,000  
合共:\$3,130,000
11. 提交建議議員利益申報(如適用)\*：不適用



簽名：馮嘉慧女士  
姓名：西貢區康樂事務經理  
日期：2014 年 6 月 27 日


\* 如表格不敷使用，可增附頁

附件

# 將軍澳環保大道寵物公園設施改善工程 擬加設場地照明系統分佈圖

## LEGEND

- 1m HIGH BOLLARD WITH DE CAST ALUMINIUM BODY AND TIGHT GLASS PIGMENTED IN DESIGN. C/F/ FUTURE USE THE WALKWAY LAMP & CONTROL GEAR AS "MILSIST" 2023-JOHU, 995
- BY BASS SWITCH
- 500x200mm TEMPORARY GRAB FIT C/F GRAB WIDE BY BOLLARD
- 1x100mm DIA. PVC DUCT C/F GRAB WIDE BY BOLLARD
- ⊙ THE SWITCH
- ⊙ PHOTOCELL
- ⊙ 6.5m LAMP POLE
- ⊙ EXISTING LAMP POLE

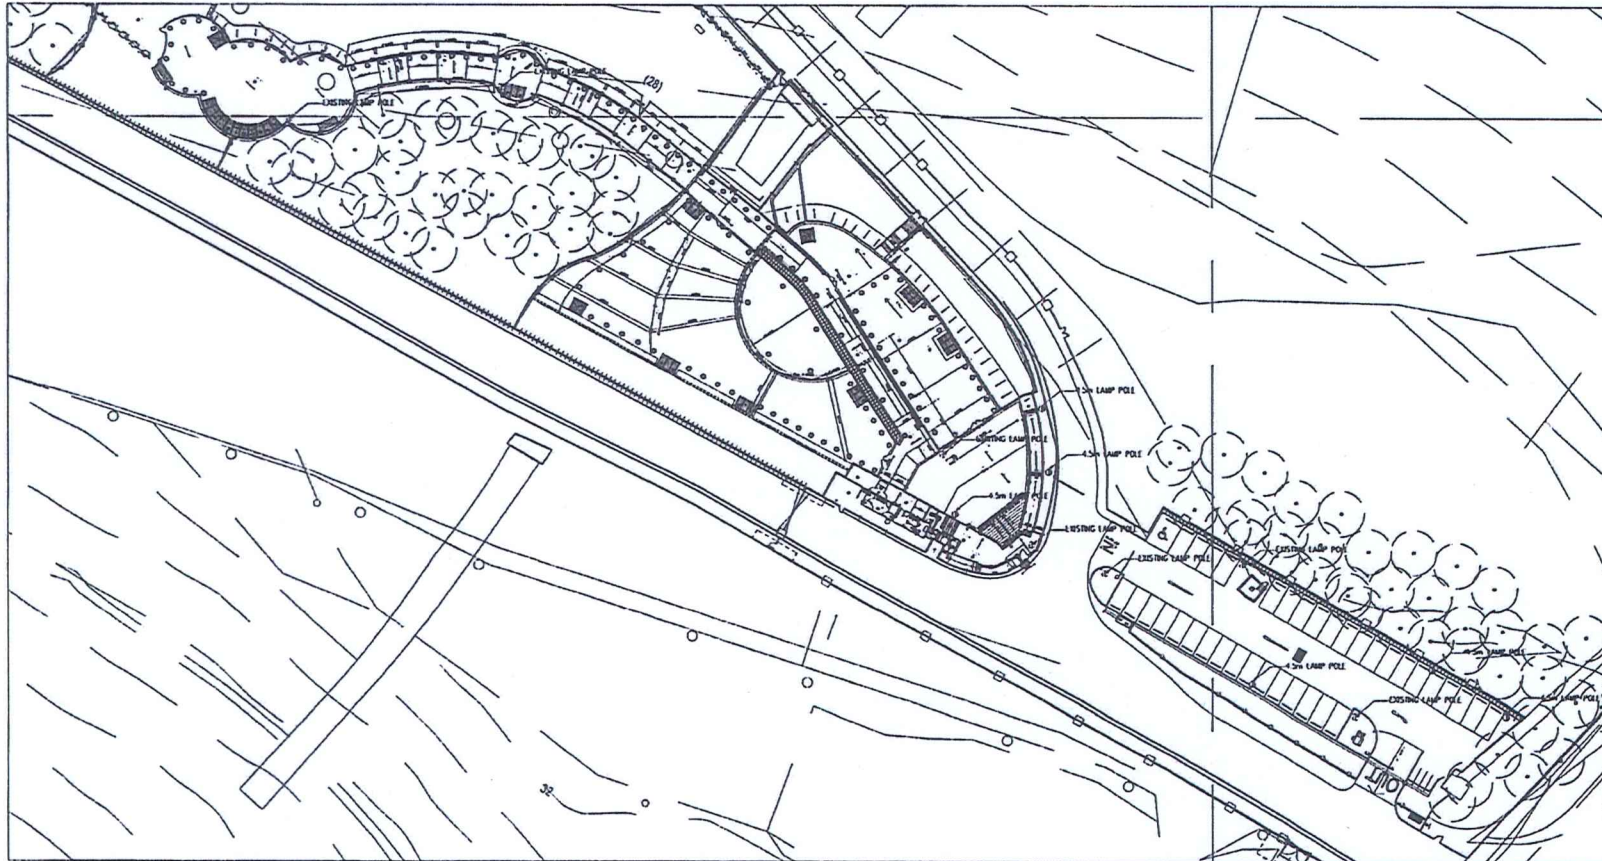

SCALE 1:250

NO.	DATE	BY
1	10/11/11	...

Project Name	PETS GARDEN IN TSEUNG KWAN O
Client	R.C. LAH
Date	10/11/11
Scale	1:250

PETS GARDEN IN TSEUNG KWAN O

ELECTRICAL LAYOUT PLAN FOR PETS GARDEN A & B

Project No.	PH(03)9/904/14005/E1001
Scale	1:250

BUILDING SERVICES BRANCH



ARCHITECTURAL SERVICES DEPARTMENT

擬加設的照明設施式樣



擬加設的附設太陽傘坐椅式樣



擬加設的狗隻遊玩設施式樣

