


PROPOSED TURNING CIRCLE (D:28m) WITH FOOTPATH
(For Coach/ Bus:12m)

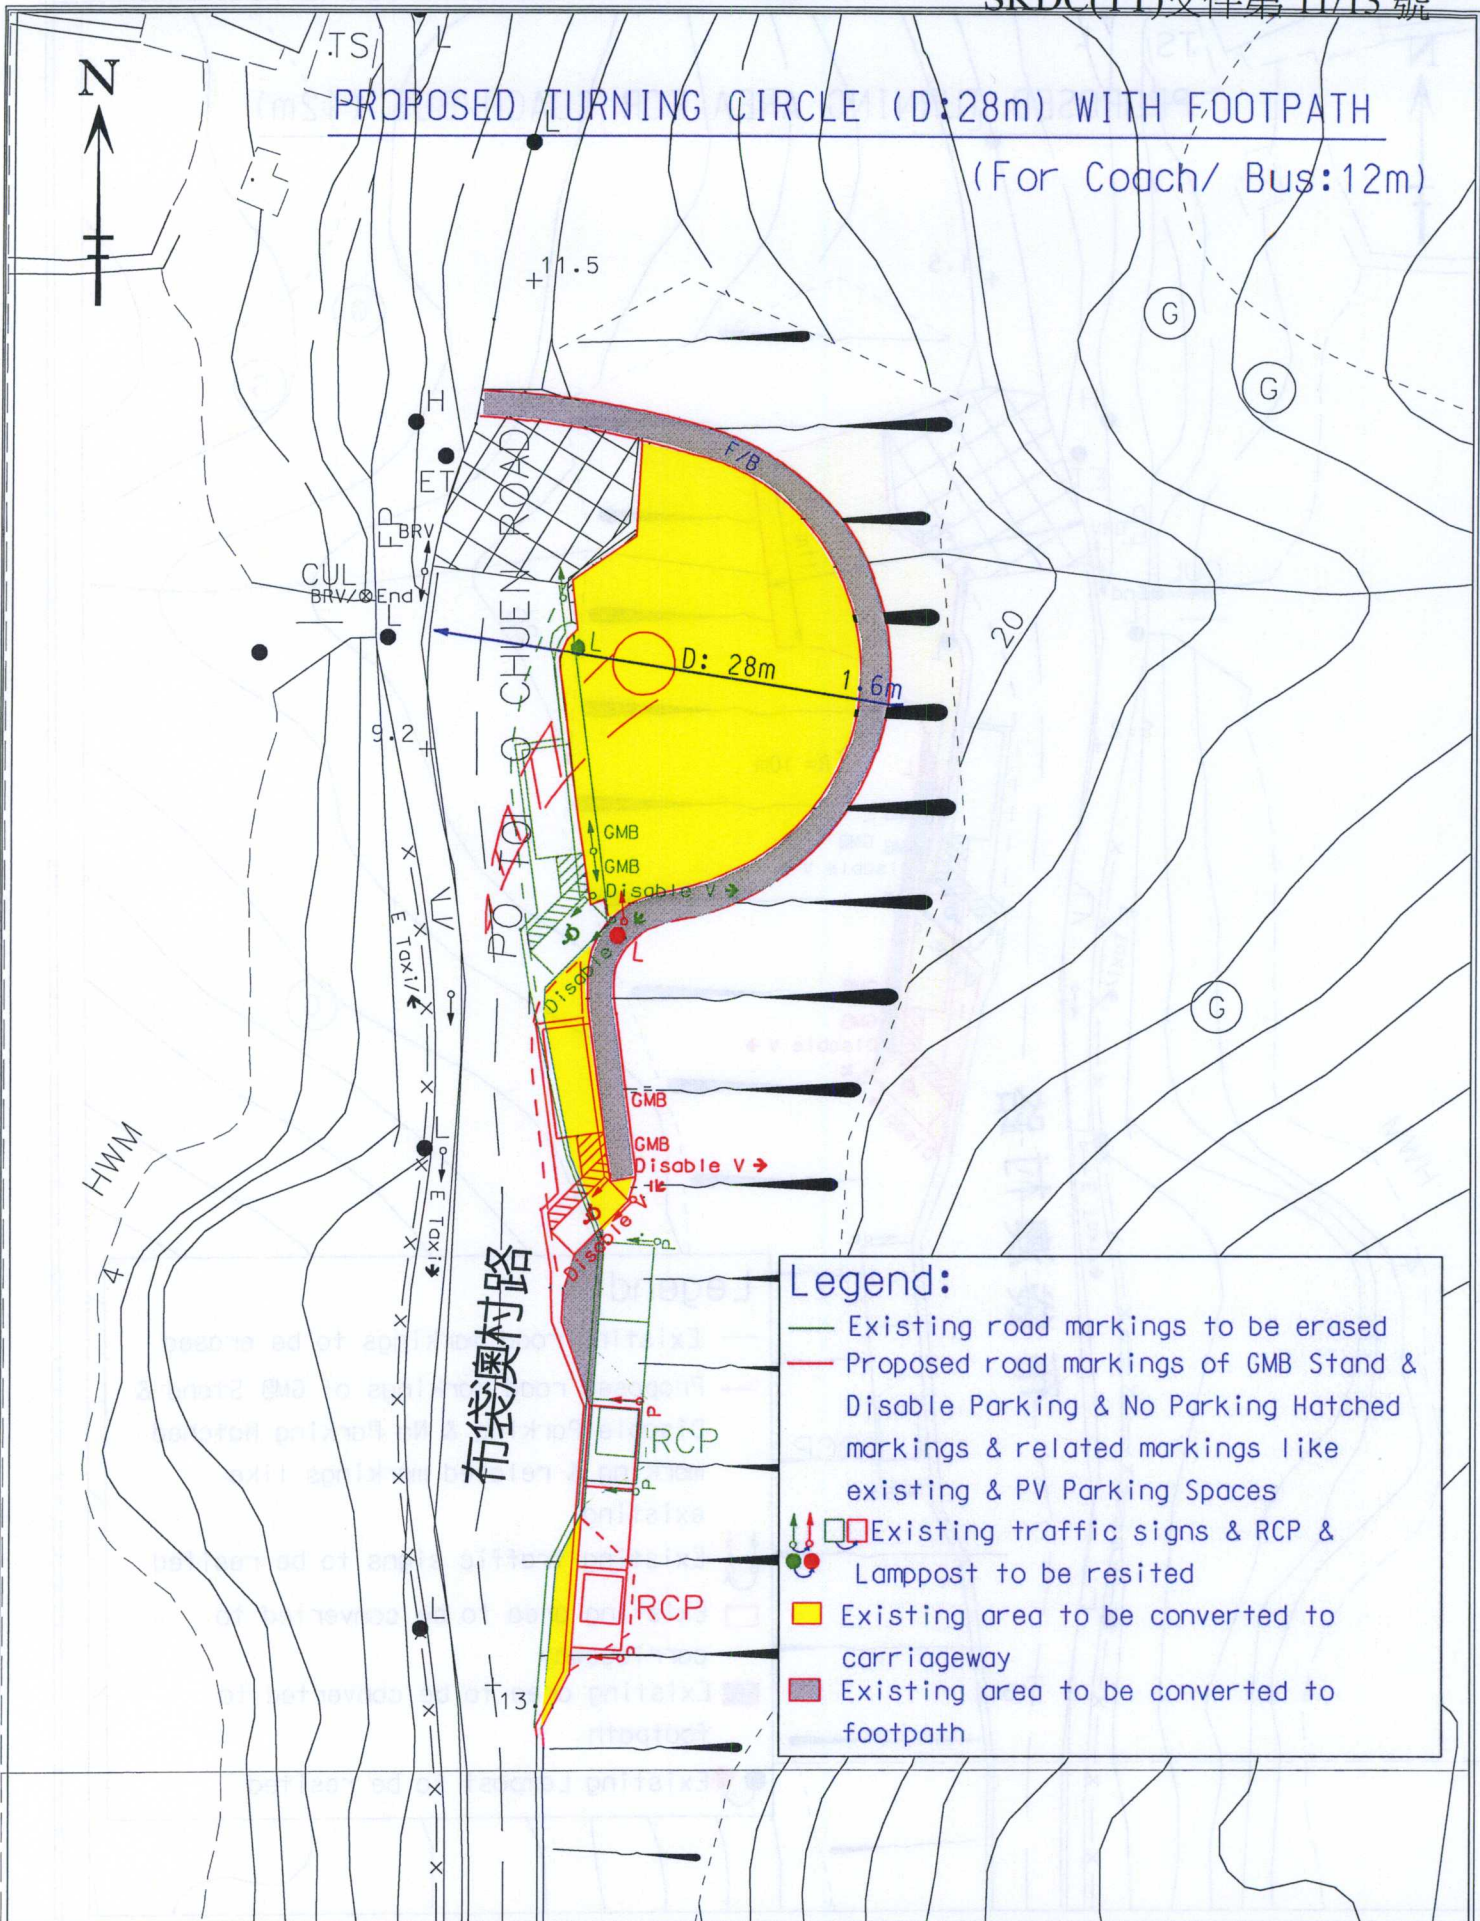

Legend:


- Existing road markings to be erased
- Proposed road markings of GMB Stand & Disable Parking & No Parking Hatched markings & related markings like existing & PV Parking Spaces
- Existing traffic signs & RCP & Lamppost to be resited
- Existing area to be converted to carriageway
- Existing area to be converted to footpath

LOCATION : PO TOI O CHUEN ROAD, SAI KUNG.

DRAWING NO. : NE100013.05 (12SW13A)

SCALE : 1 : 500

PROPOSED TURNING AREA FOR COACH/BUS (12m)

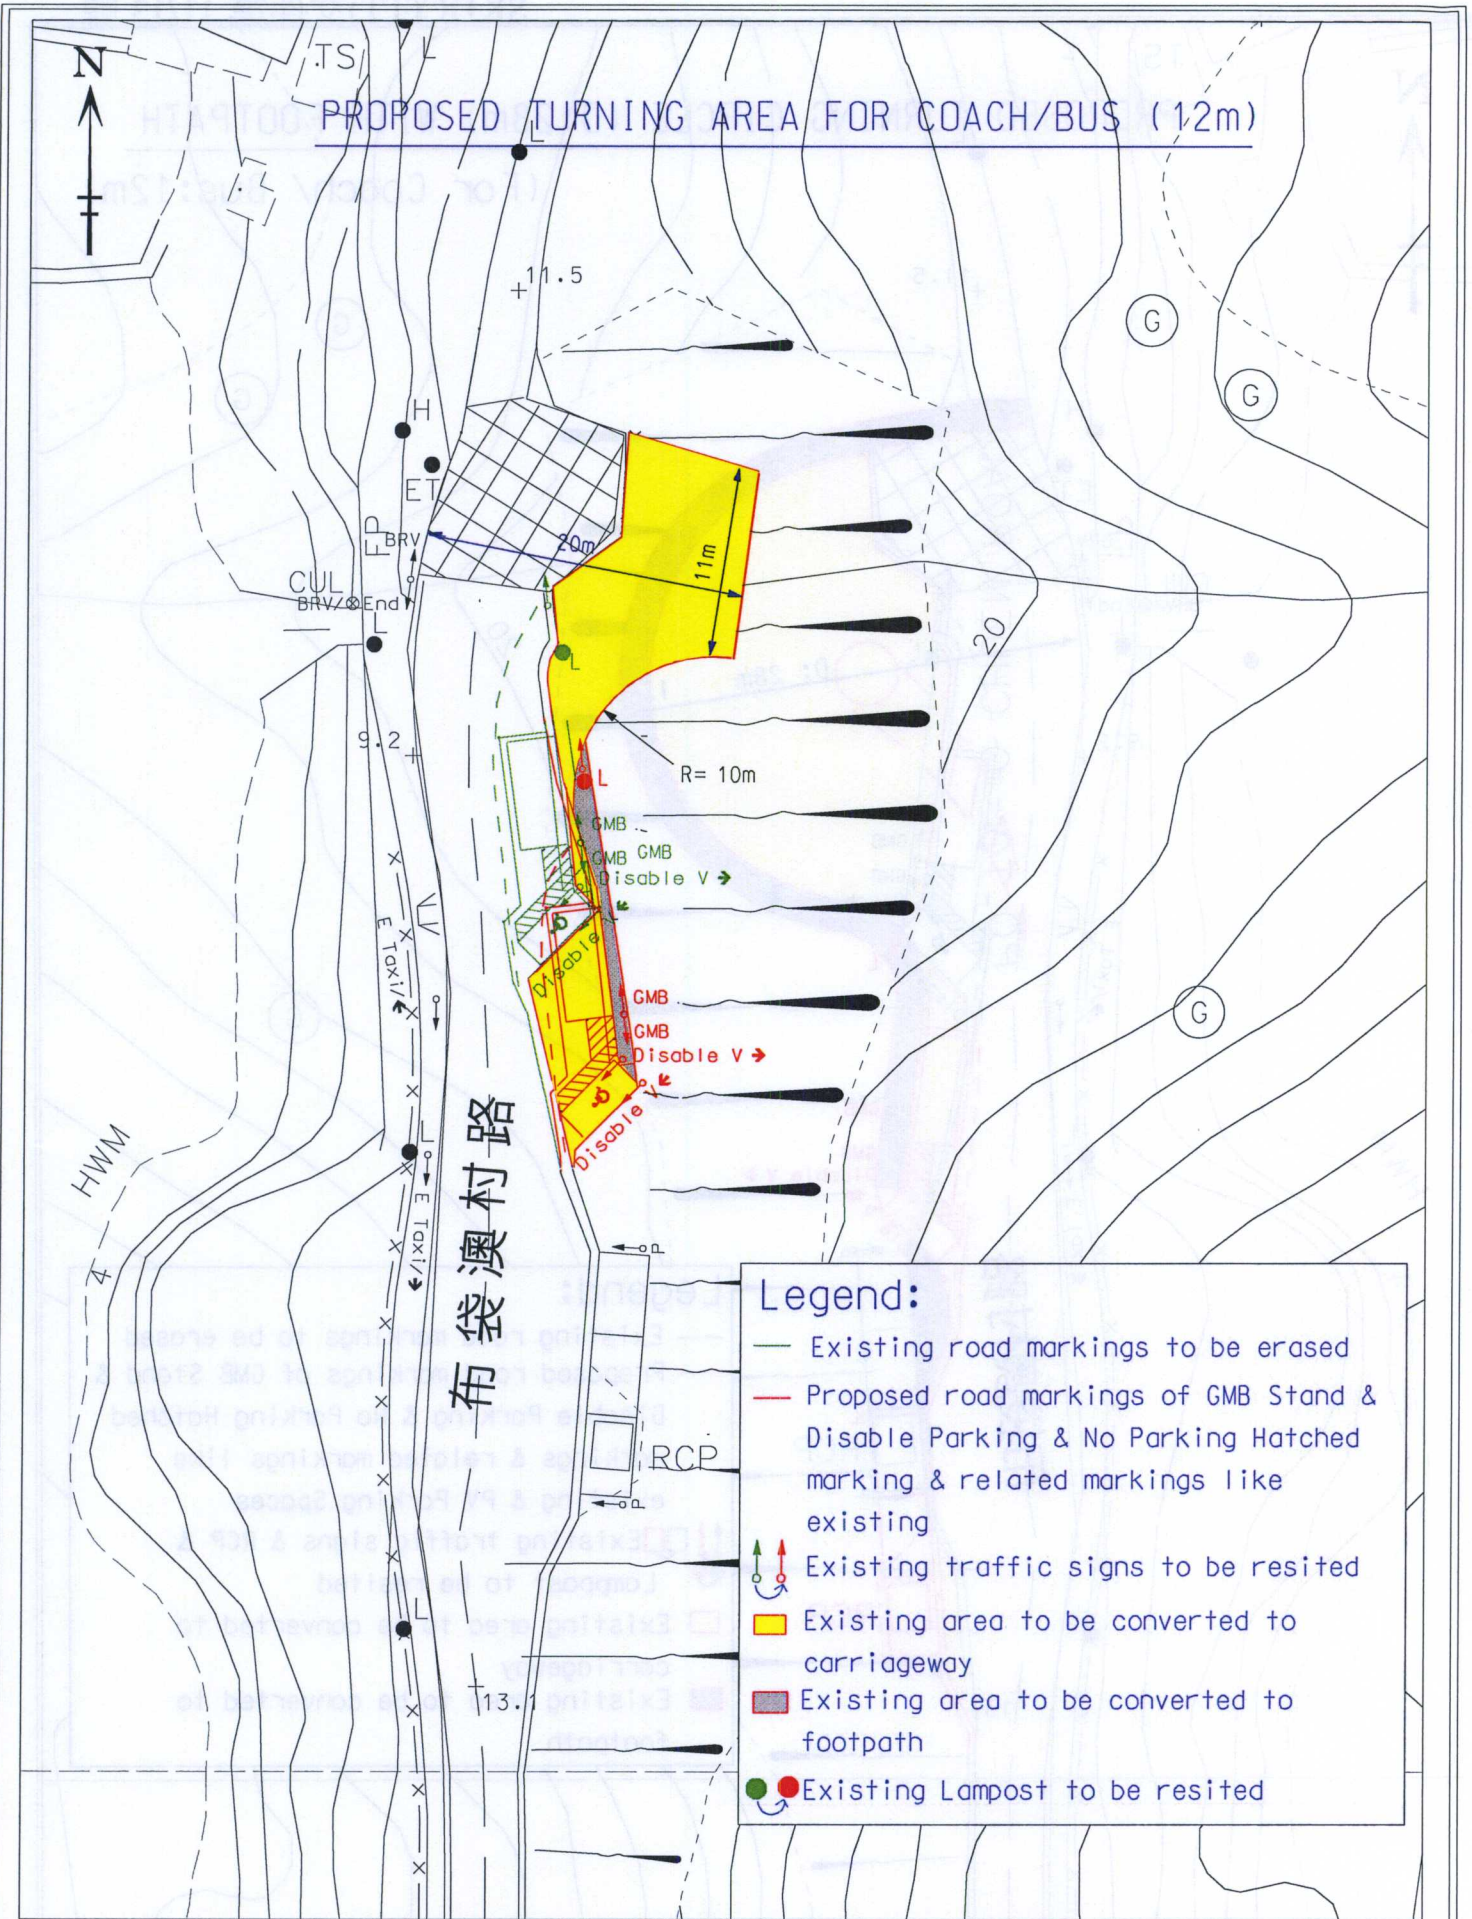

LOCATION : PO TOI O CHUEN ROAD, SAI KUNG.

DRAWING NO. : NE100047.03 (12SW13A)

SCALE : 1 : 500