

路政署就 SKDC(M)文件第 22/14 號的回應

本署檔號： (S1QA) in HyD NT/12-14/2/2-SK
來函檔號：
電 話： 2762 4941
圖文傳真： 2714 5228

將軍澳坑口培成路 38 號

西貢將軍澳政府綜合大樓(高座)4 樓
西貢區議會秘書處
(經辦人: 劉丹女士)

西貢區議會大會提出動議
「要求有關部盡快為寶寧路附近的行人路更換百歲磚」

謝謝你轉介上述動議給我們。

我們已把富寧花園、保良局甲子年中學和港澳信義會小學，周邊人流密集的行人路和單車徑，納入我們的「二〇一四年至二〇一五年行人路改善工程」計劃中。該計劃包括動議中提述的寶寧路，以及寶寧里和集福路的混凝土行人路面。現附上該計劃圖則以供參考。我們正籌劃工程的前期工作。

如對這事項有任何查詢或跟進，歡迎致電本人或電 2762 3997 聯絡本署將軍澳區總工程監督麥錦雄先生。

路政署(新界東)總工程師

(周煒彬



代行)


附件 (共一頁)

(內部) DE/TKO, CTO/TKO, MIOU/TKO

二零一三年十二月廿三日



ISO 9001 : 2008 Certificate No.: CC 1881
ISO 14001 : 2004 Certificate No.: CC 2634

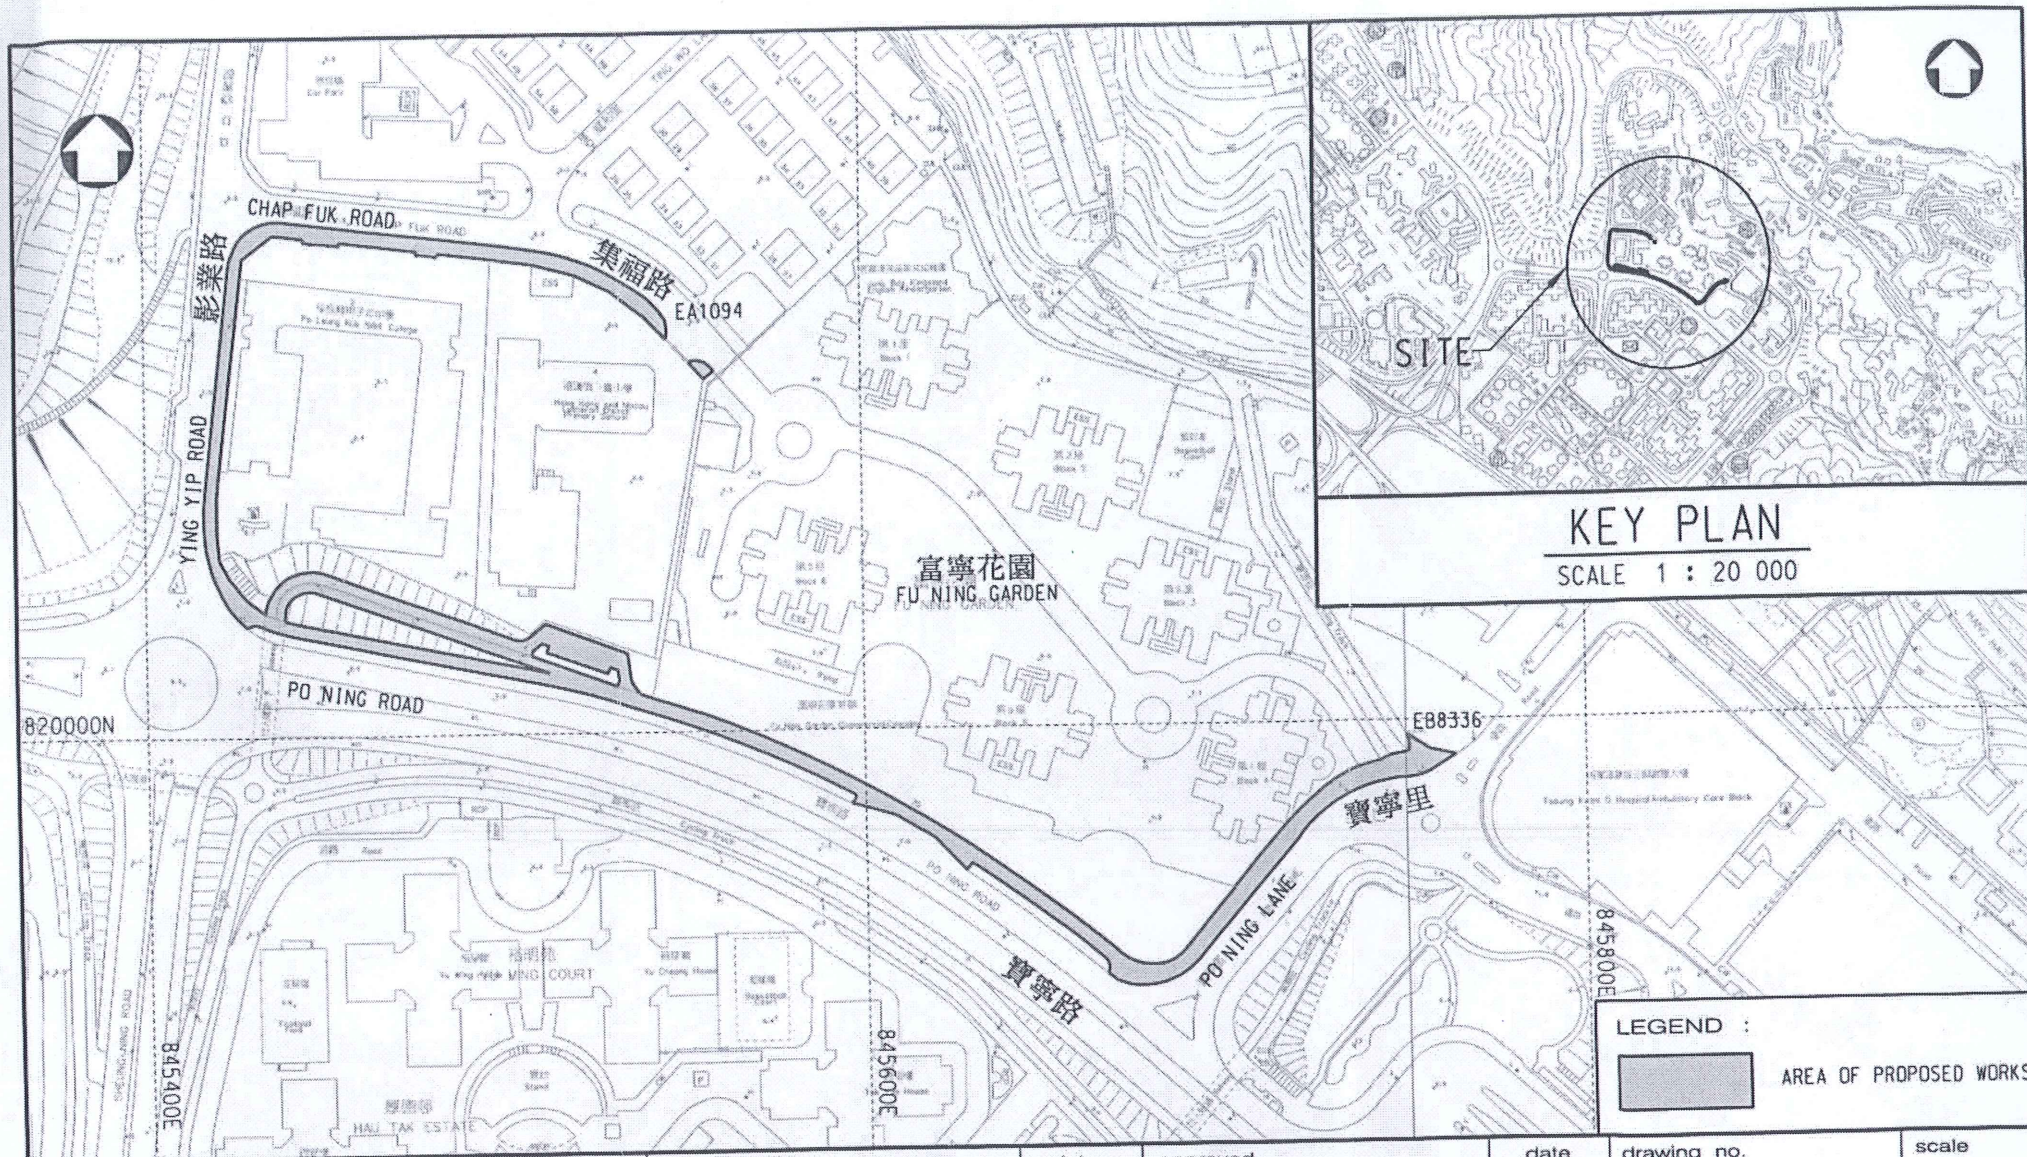

LEGEND :



AREA OF PROPOSED WORKS

title STREETSAPES ENHANCEMENT WORKS AT PO NING LANE, PO NING ROAD, YING YIP ROAD AND CHAP FUK ROAD BETWEEN L/P EB8336 AND EA1094, TKO	drawn by H. M. FUNG, TO(3)C	date 26-11-2013	approved JAMES CHAU SME / SE	date 26/11/13	drawing no. HHN07HY11-GL3020	scale 1 : 2 000
	checked by PTO / STO S. K. TSE, STO(3)	date 26.11.13	office HIGHWAYS / N.T. REGION		 HIGHWAYS DEPARTMENT HONG KONG	
	checked by Engineer / CTO K. H. MAK CTO/TKO	date 26.11.2013	Profile: //rdn012/ntdm/CA07/.../HHN07HY11-GL3020.dgn			