


附件一



UserWorkspace C:\ProgramData\Bentley\MicroStation V8i (SELECTseries)\WorkSpace\Users\untitled\pct V8i (SELECTseries)\WorkSpace\Projects\untitled\pct
 PLOT DR: C:\ProgramData\Bentley\MicroStation V8i (SELECTseries)\WorkSpace\System\pct-fp\PDF COLOR.plt
 PRINTED: B:\VANS403 2014/11/17 11:51:49
 Model: C:\ProgramData\Bentley\MicroStation V8i (SELECTseries)\WorkSpace\Projects\untitled\pct V8i (SELECTseries)\WorkSpace\Projects\untitled\pct
 MODEL_NAME: Index_Plot

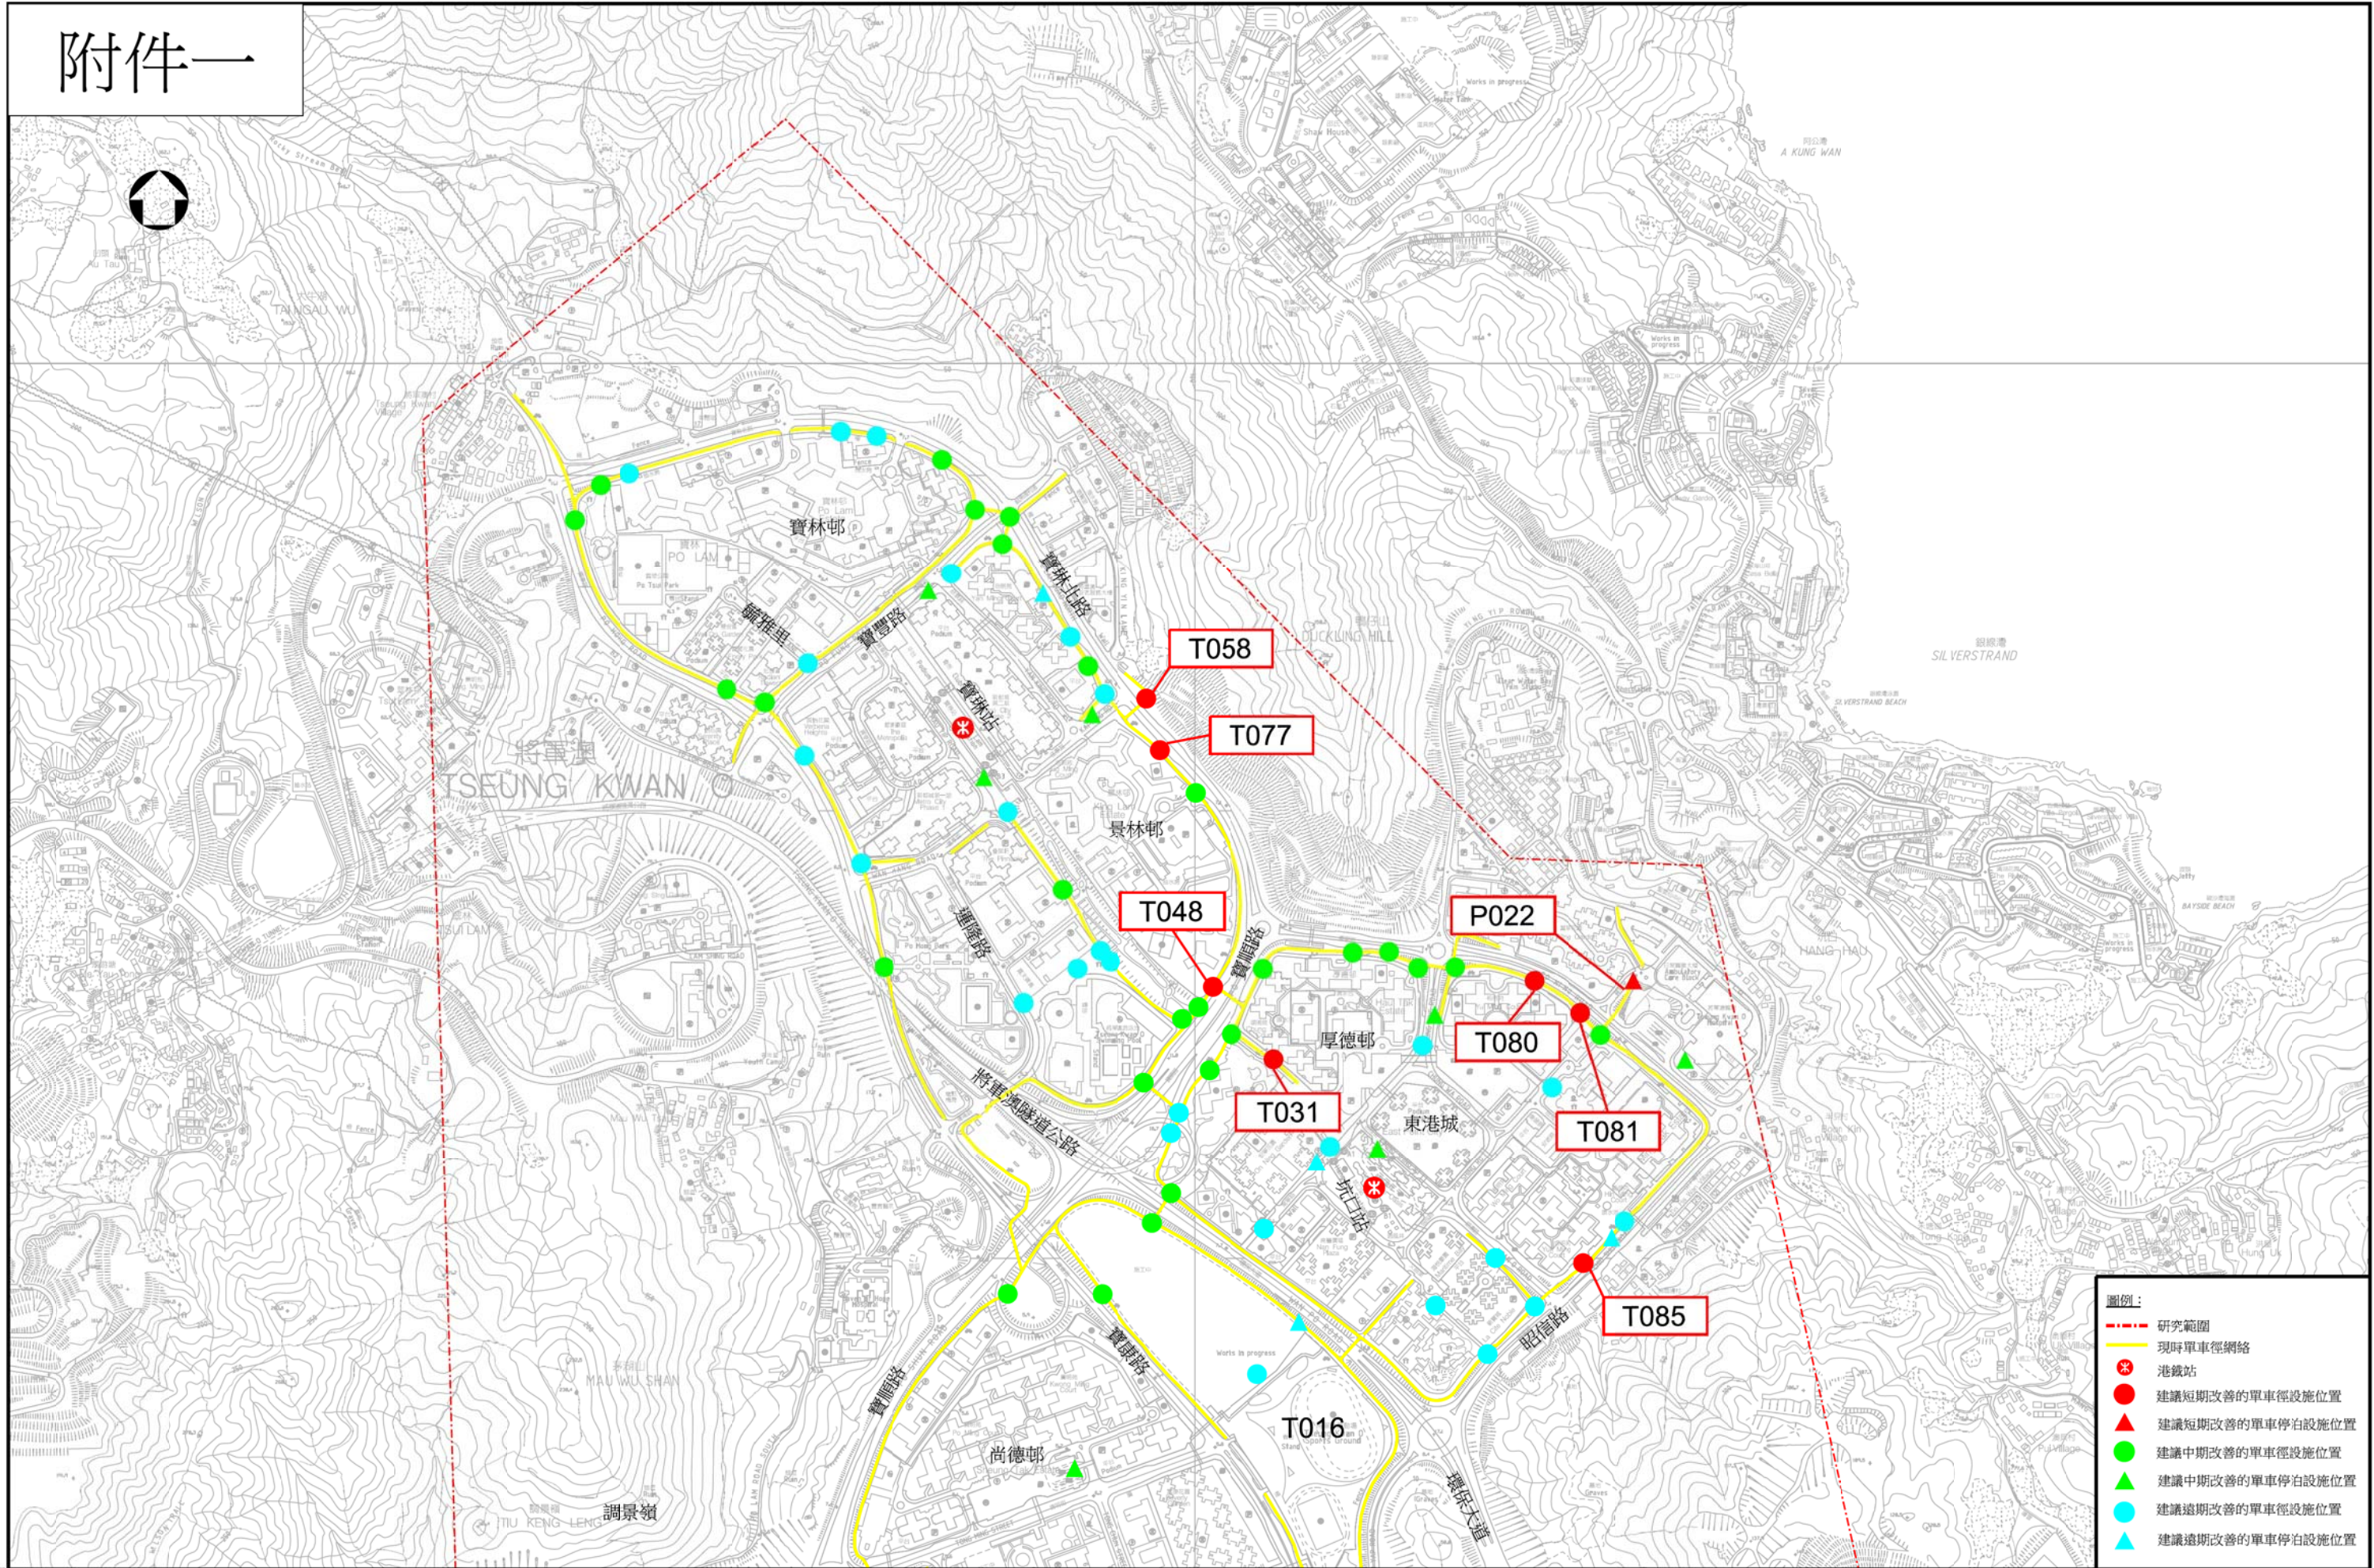

Agreement No. CE 4/2013 (TT)
 Improvements to Existing Cycle Tracks and
 Cycle Parking Facilities In New Towns and
 Review of Existing Bicycle Prohibition Zones - Feasibility Study

Title
 建議將軍澳新市鎮單車設施改善位置
 (圖2之1)
 Scale at A3 NTS Date 2014年10月 Figure No. 圖1