
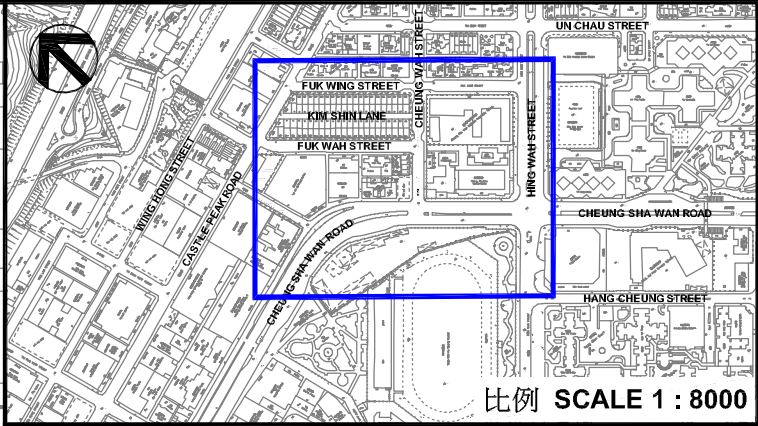


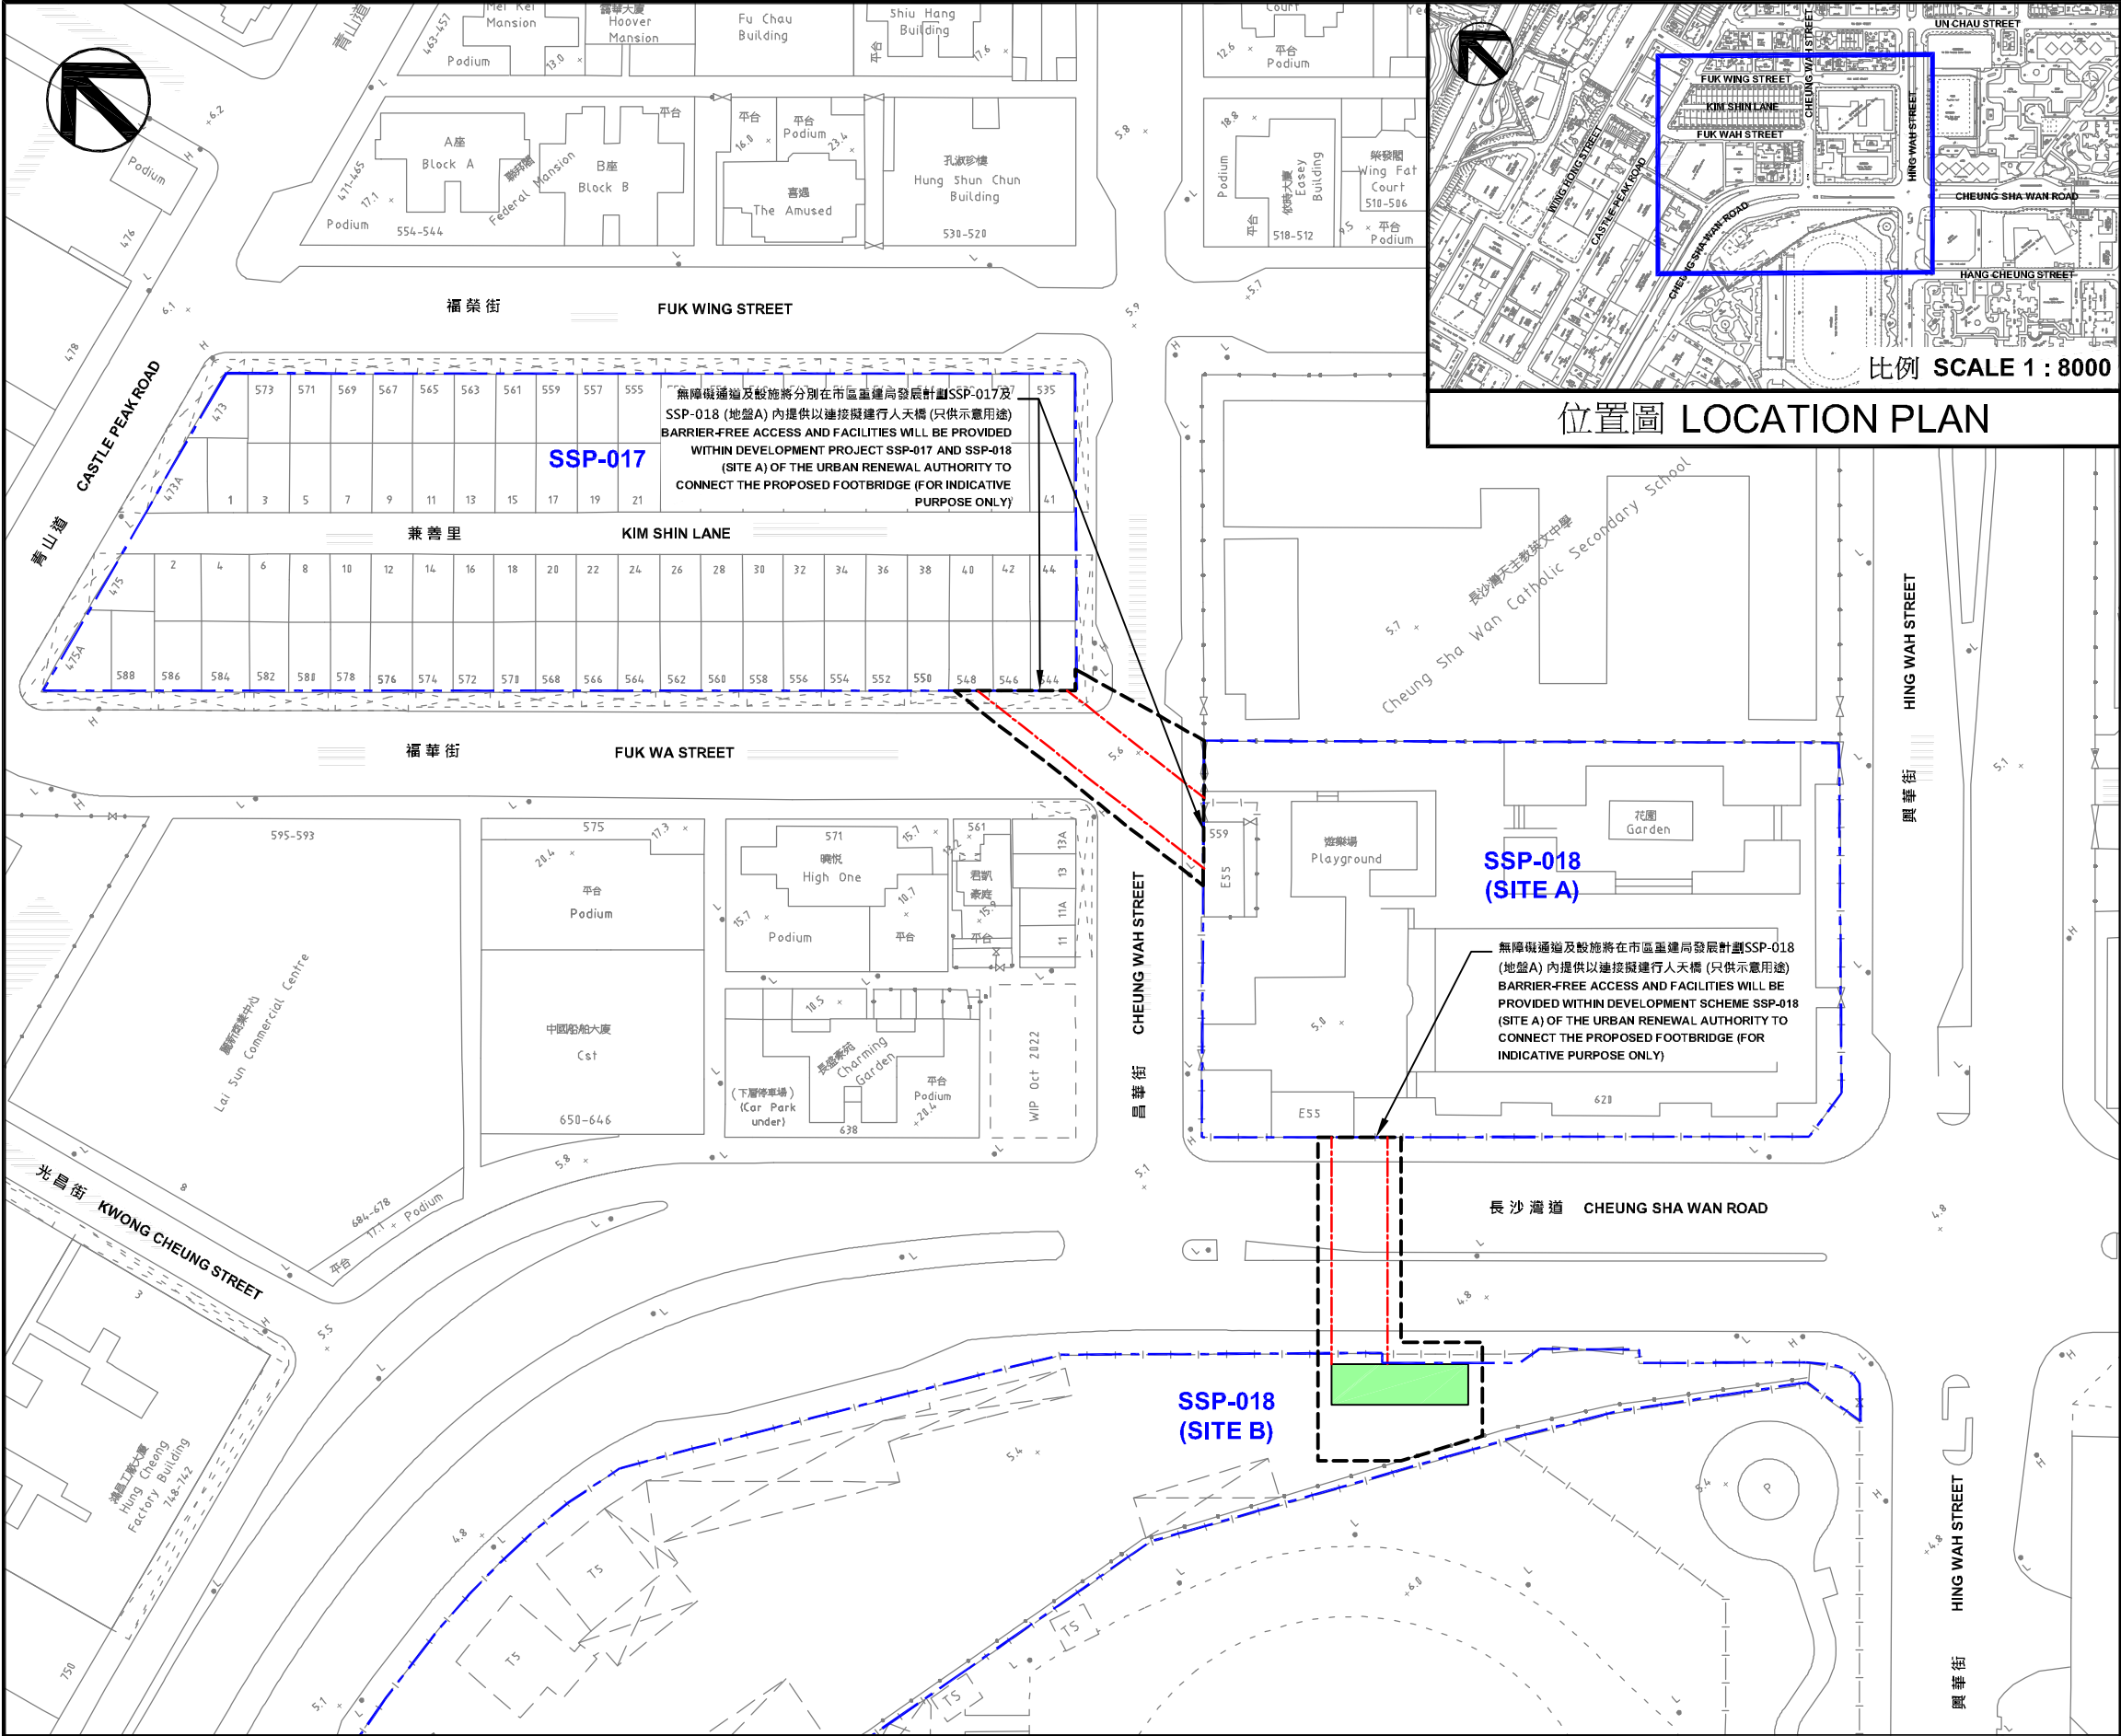

位置圖 LOCATION PLAN

註釋

NOTES :

- 除另有說明外，所有量度單位為米。
ALL DIMENSIONS ARE IN METRES UNLESS OTHERWISE SPECIFIED.
- 所有水平均為約數，以米為單位，並在香港主水平基準上。
ALL LEVELS ARE APPROXIMATE VALUES AND IN METRES ABOVE HONG KONG PRINCIPAL DATUM.
- 如有需要，施工區界限內部分現有行車道、行人路、安全島/中央分隔帶及樓梯或會分階段暫時封閉。
SECTION OF THE EXISTING CARRIAGEWAYS, FOOTPATHS, REFUGE ISLANDS/CENTRAL MEDIANS AND STAIRCASE WITHIN THE LIMIT OF WORKS MAY BE TEMPORARILY CLOSED IN PHASE AS AND WHEN REQUIRED

圖例

LEGEND :

- 施工區界限
LIMIT OF WORKS AREA
- 擬建之市區重建局項目 (只供示意作用)
PROPOSED URBAN RENEWAL AUTHORITY PROJECT (FOR INDICATIVE PURPOSE ONLY)
- 擬建有蓋行人天橋 (大概範圍)
PROPOSED COVERED FOOTBRIDGE (AT APPROXIMATE REGION)
- 擬建無障礙有蓋樓梯及升降機 (大概範圍)
BARRIER FREE ACCESS WITH PROPOSED COVERED STAIRCASE AND LIFT (AT APPROXIMATE REGION)

備註

REMARKS :

施工界限及擬建有蓋行人天橋只供示意作用，方案視乎深化設計及審批程序。
LIMIT OF WORKS AREA AND PROPOSED COVERED FOOTBRIDGE FOR INDICATIVE PURPOSE ONLY, THE PLAN WILL SUBJECT TO DETAIL DESIGN AND APPROVAL PROCEDURE.

批註:

ENDORSED:

陳美寶 CHAN Mable

運輸及物流局常任秘書長
PERMANENT SECRETARY FOR
TRANSPORT AND LOGISTICS

日期:

DATE:

核批:

APPROVED:

李秀萍 LEE Sau Ping, Ritz

總產業測量師 / 市區重建組
地政總署
CHIEF ESTATE SURVEYOR / URBAN RENEWAL
SECTION, LANDS DEPARTMENT

日期:

DATE:

檔案編號 File No. xxx xxx


測量圖編號 Survey Sheet No. 11-NW-8C & 11-NW-8D

發展藍圖編號 Layout Plan No. - -

參考圖編號 Reference Plan No. - -

圖則編號 PLAN No. GA01

比例尺 Scale 1 : 1000 @ A3

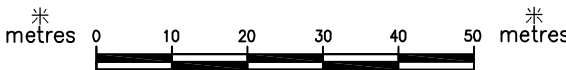

圖則名稱
PLAN TITLE

根據《道路(工程、使用及補償)條例》(第370章)而在憲報公布之圖則
PLAN FOR GAZETTING UNDER ROADS (WORKS, USE AND COMPENSATION) ORDINANCE (CHAPTER 370)

工程名稱
PROJECT TITLE

九龍長沙灣長沙灣道、昌華街及福華街道路工程
ROAD WORKS AT CHEUNG SHA WAN ROAD, CHEUNG WAH STREET AND FUK WA STREET,
CHEUNG SHA WAN, KOWLOON