


深水埗區議會交通運輸委員會會議
運輸署 / 路政署過去兩個月內完成、正在施工或規劃中的區域交通改善工程項目及時間表 (截至2025年07月16日)

項目	地點	擬建的交通改善工程項目	動工日期	預計完工日期	詳細備註	完工相片(已完工項目) / 圖則編號(未完工項目)	運輸署工程師姓名(電話)	路政署工程師姓名(電話)
1	白田街近美葵樓	增設觸覺磚	2025年4月底	2025年6月底	工程已於2025年6月完成		余威豪先生 (2399 2479)	李志豪先生 (2707 7421)
2	通州街近九江街	增設貨車泊車位	2025年6月中	2025年7月底	工程已於2025年7月完成		潘澄先生 (2399 2478)	李志豪先生 (2707 7421)
3	汝州街與石硤尾街交界	擴闊行人過路處 (「香港好·易行」計劃)	2025年6月初	2025年8月底	工程進行中	TFW210021.00	余威豪先生 (2399 2479)	李志豪先生 (2707 7421)
4	郝德傑道	增設避車處	2025年6月中	2025年9月中	工程進行中	K241223.01D	潘澄先生 (2399 2478)	李志豪先生 (2707 7421)
5	長沙灣道近元州邨	改善現有凹凸紋引導徑	2025年6月初	2025年6月尾	工程已於2025年6月完成		潘澄先生 (2399 2478)	吳儷玲女士 (2707 7332)

深水埗區議會交通運輸委員會會議

運輸署 / 路政署過去兩個月內完成、正在施工或規劃中的區域交通改善工程項目及時間表 (截至2025年07月11日)


項目	地點	擬建的交通改善工程項目	動工日期	預計完工日期	詳細備註	完工相片(已完工項目) / 圖則編號(未完工項目)	運輸署工程師姓名(電話)	路政署工程師姓名(電話)
6	永康街近汝州西街	增設護柱	2025年6月中	2025年6月尾	工程已於2025年6月完成		潘澄先生 (2399 2478)	吳儷羚女士 (2707 7332)
7	幸福街近發祥街	增設行人過路處	2025年7月中	2025年10月底	工程規劃中	K240544.01C	潘澄先生 (2399 2478)	吳儷羚女士 (2707 7332)
8	荔灣道近百老匯街	增設殘疾人士專用泊車位	2025年7月底	2025年10月底	工程規劃中	K241145.02	潘澄先生 (2399 2478)	吳儷羚女士 (2707 7332)

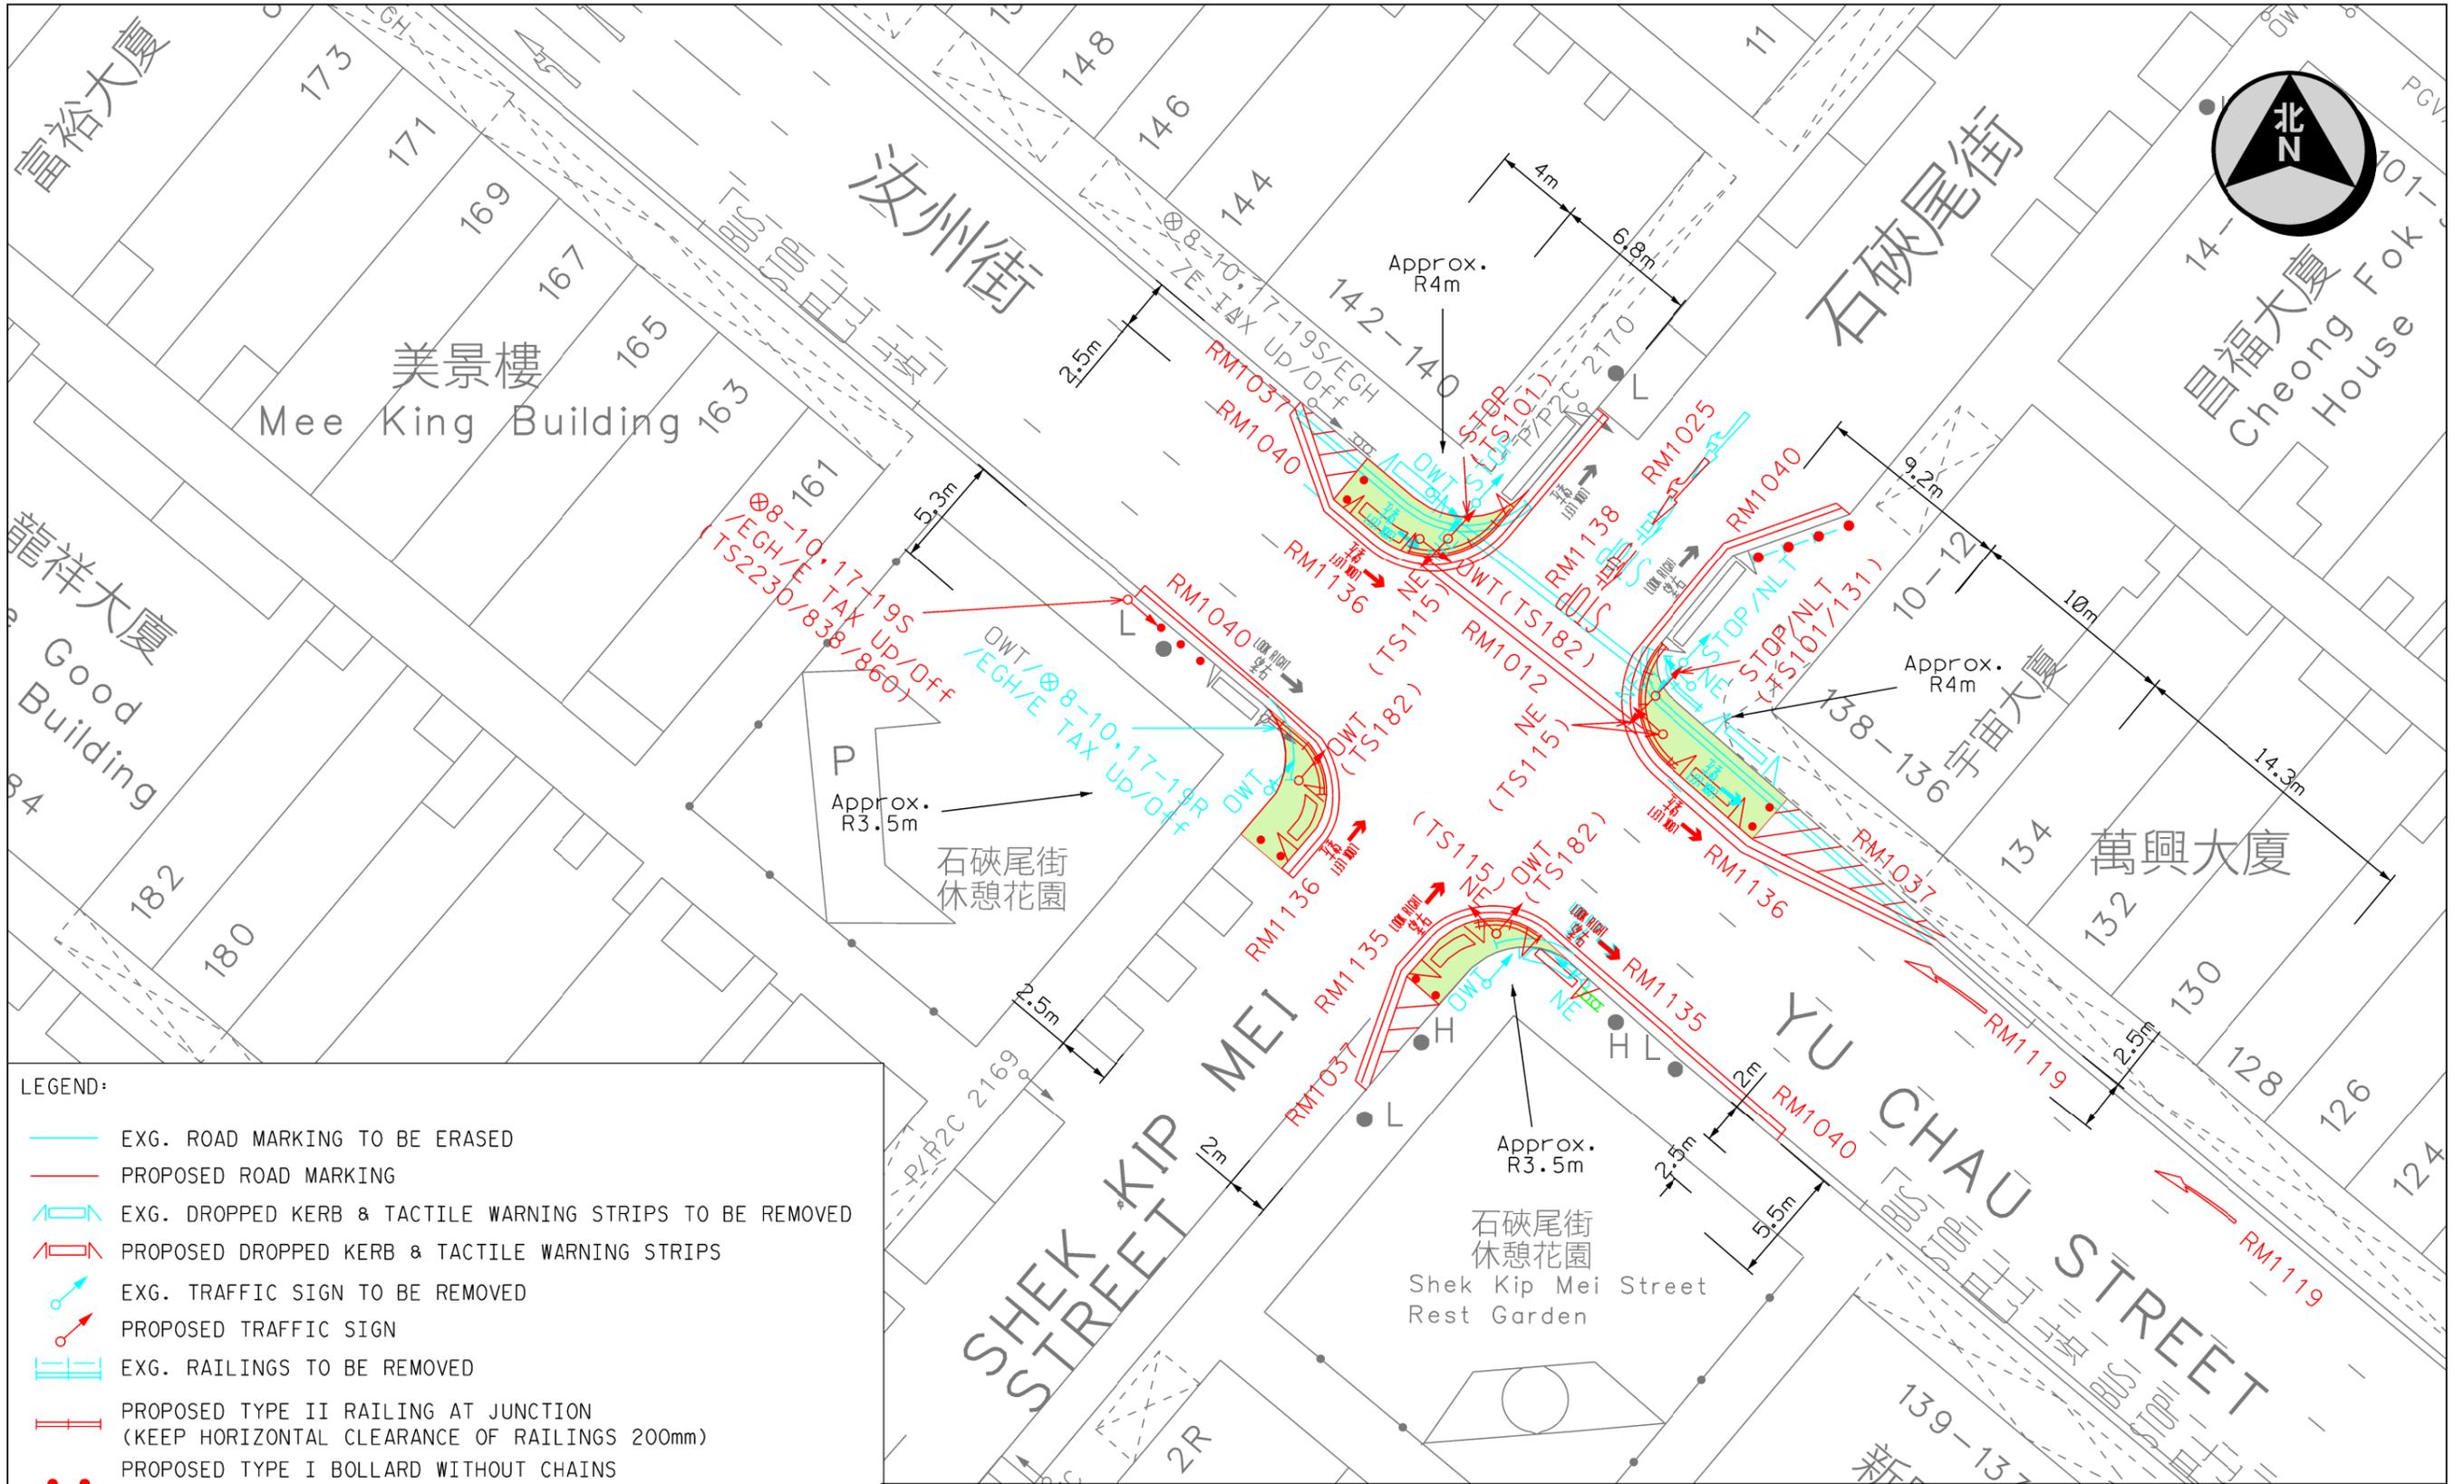

LEGEND:

	EXG. ROAD MARKING TO BE ERASED
	PROPOSED ROAD MARKING
	EXG. DROPPED KERB & TACTILE WARNING STRIPS TO BE REMOVED
	PROPOSED DROPPED KERB & TACTILE WARNING STRIPS
	EXG. TRAFFIC SIGN TO BE REMOVED
	PROPOSED TRAFFIC SIGN
	EXG. RAILINGS TO BE REMOVED
	PROPOSED TYPE II RAILING AT JUNCTION (KEEP HORIZONTAL CLEARANCE OF RAILINGS 200mm)
	PROPOSED TYPE I BOLLARD WITHOUT CHAINS (KEEP HORIZONTAL CLEARANCE OF BOLLARDS 200mm)
	EXG. CARRIAGEWAY TO BE CONVERTED TO FOOTPATH
	EXG. STREET NAME PLATE TO BE RELOCATED

**項目3: 汝州街與石硤尾街交界
擴闊行人過路處 (「香港好·易行」計劃)**

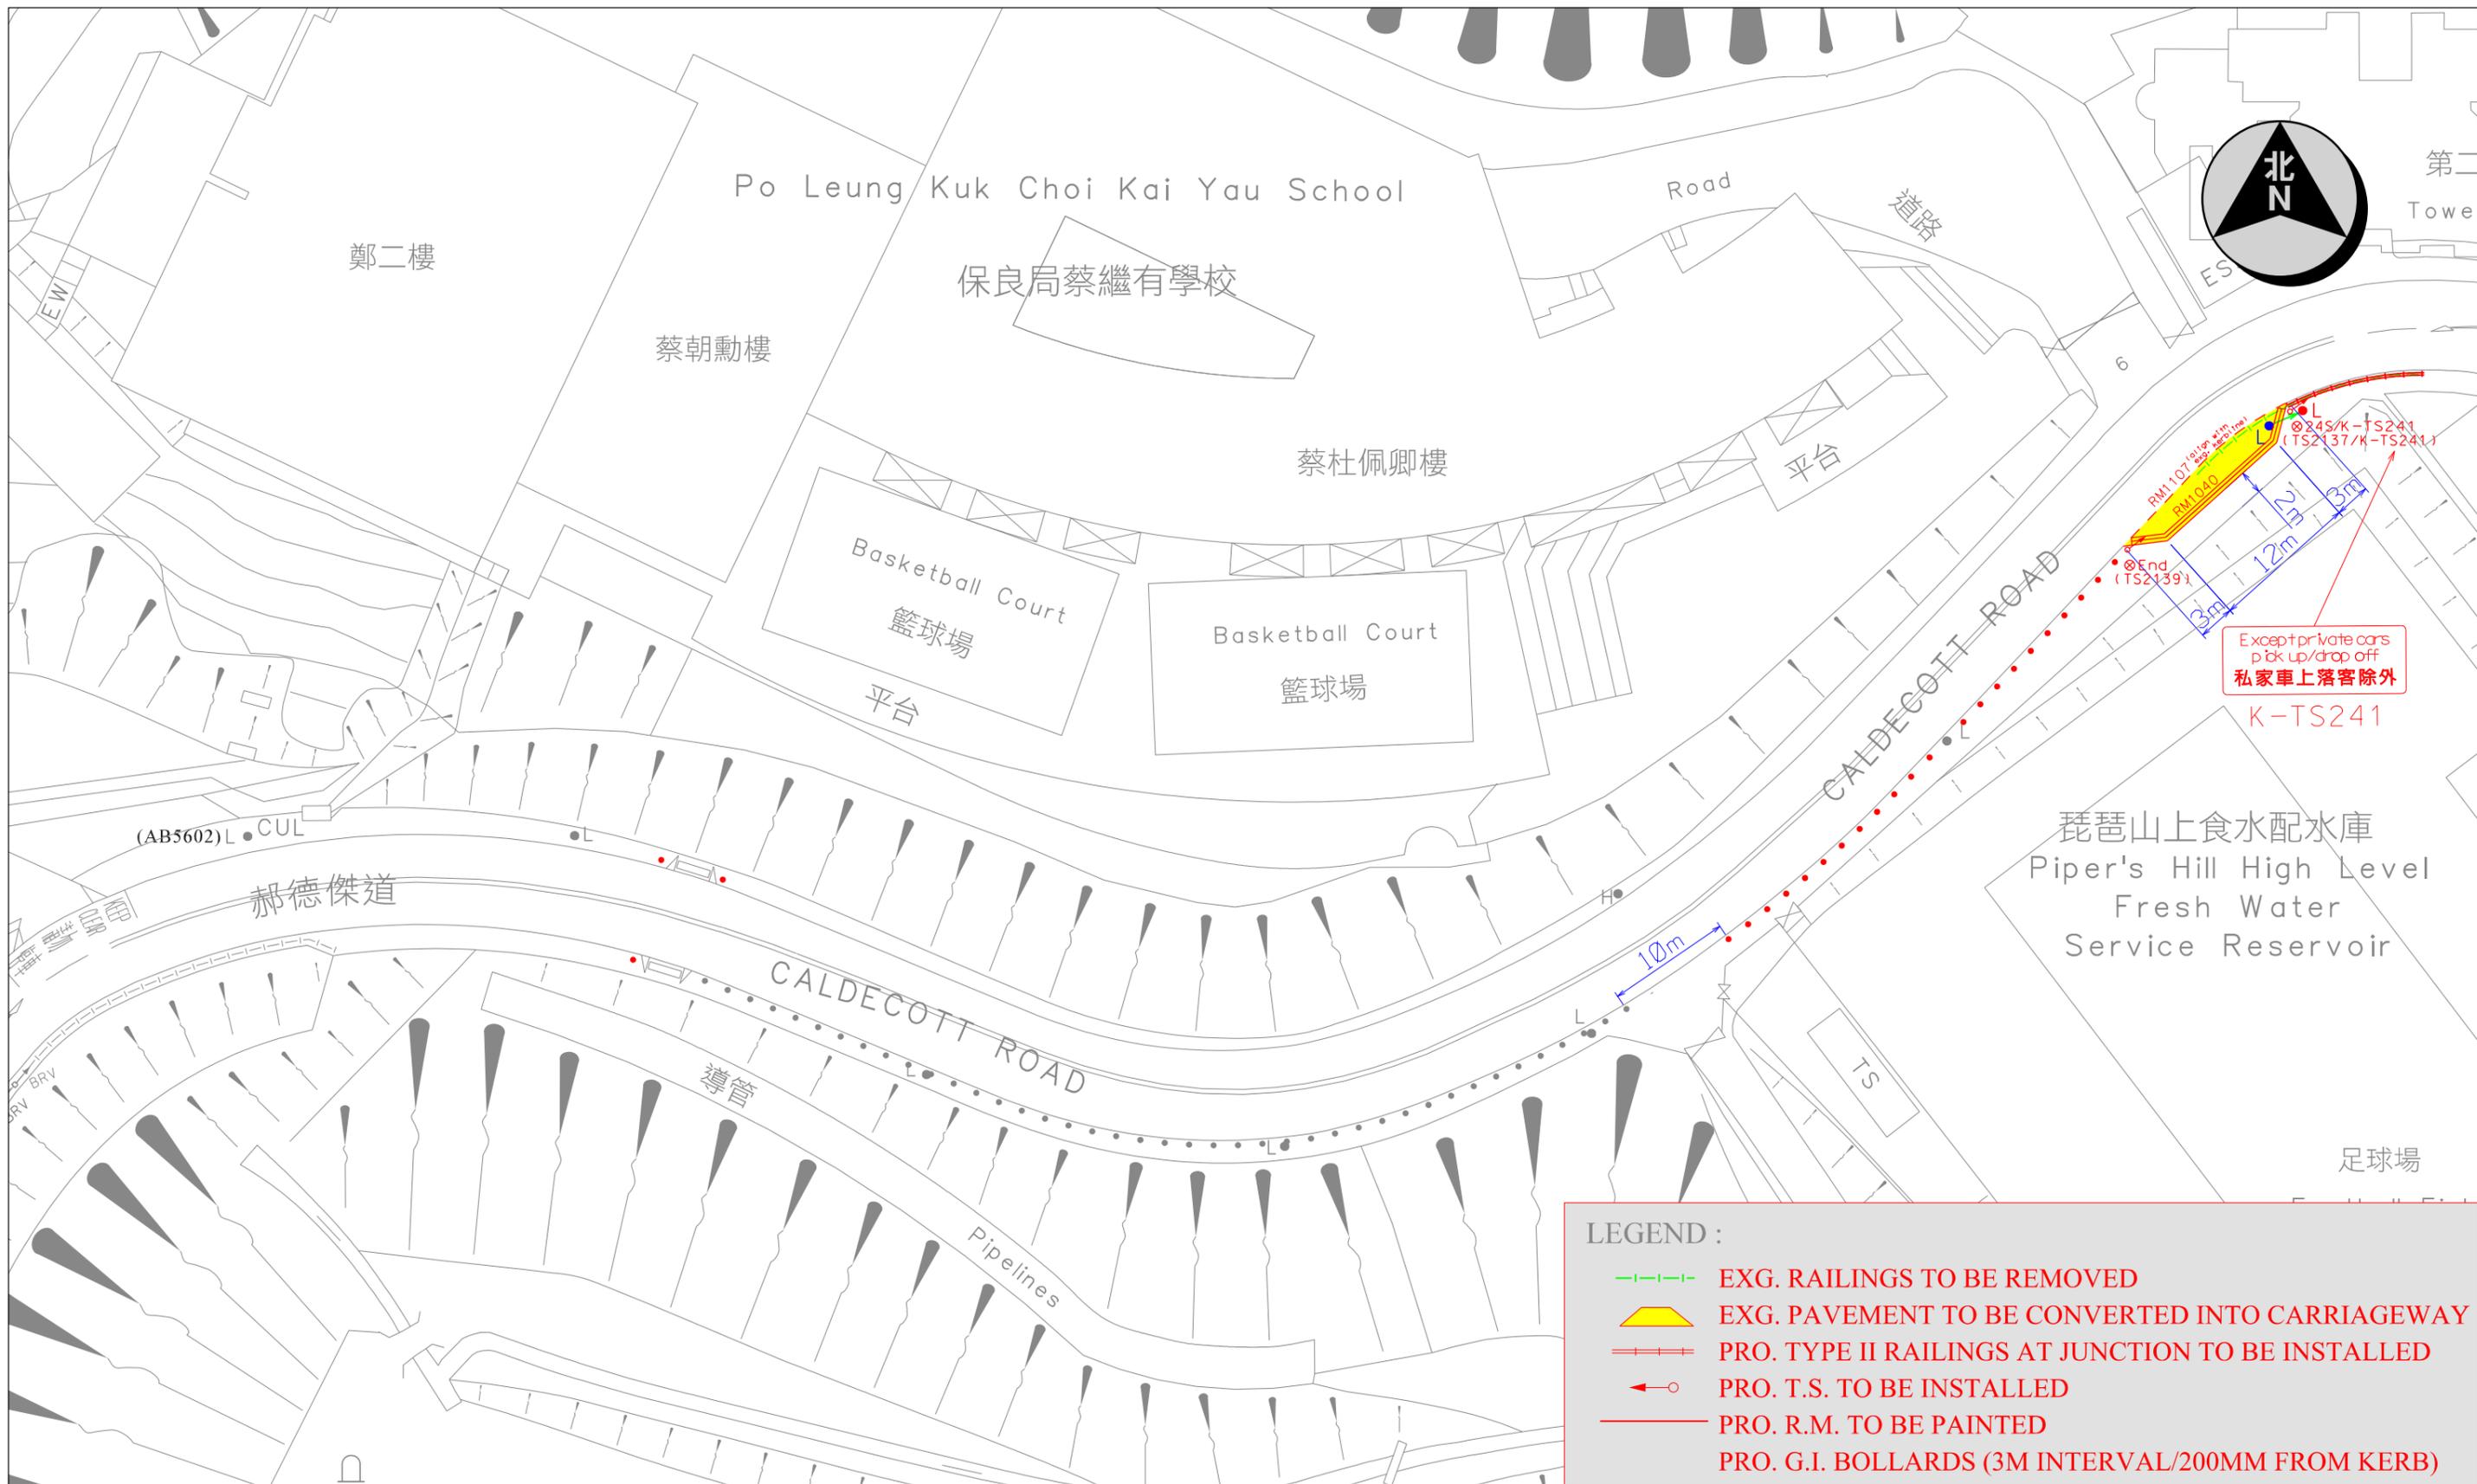


項目4: 郝德傑道
增設避車處

LEGEND :

- - - EXG. RAILINGS TO BE REMOVED
- ▀ EXG. PAVEMENT TO BE CONVERTED INTO CARRIAGEWAY
- - - PRO. TYPE II RAILINGS AT JUNCTION TO BE INSTALLED
- ◀○ PRO. T.S. TO BE INSTALLED
- PRO. R.M. TO BE PAINTED
- PRO. G.I. BOLLARDS (3M INTERVAL/200MM FROM KERB) TO BE INSTALLED (INTERVAL TO BE ADJUSTED ON SITE) (REF. HyD STANDARD DRAWING NO. LU/05/TC/101B)
- ● EXG. LAMPOST TO BE RELOCATED

 運輸署 Transport Department	TRAFFIC ENGINEERING (KLN.) DIV.	Location: CALDECOTT ROAD			WRF NO. WR/HY/TE/KL/25/00563
		Survey Sheet No.: K11P03C08A	Scale: 1:500 (A3)	Drawing No.: K241223.01D	Date: 02-06-2025

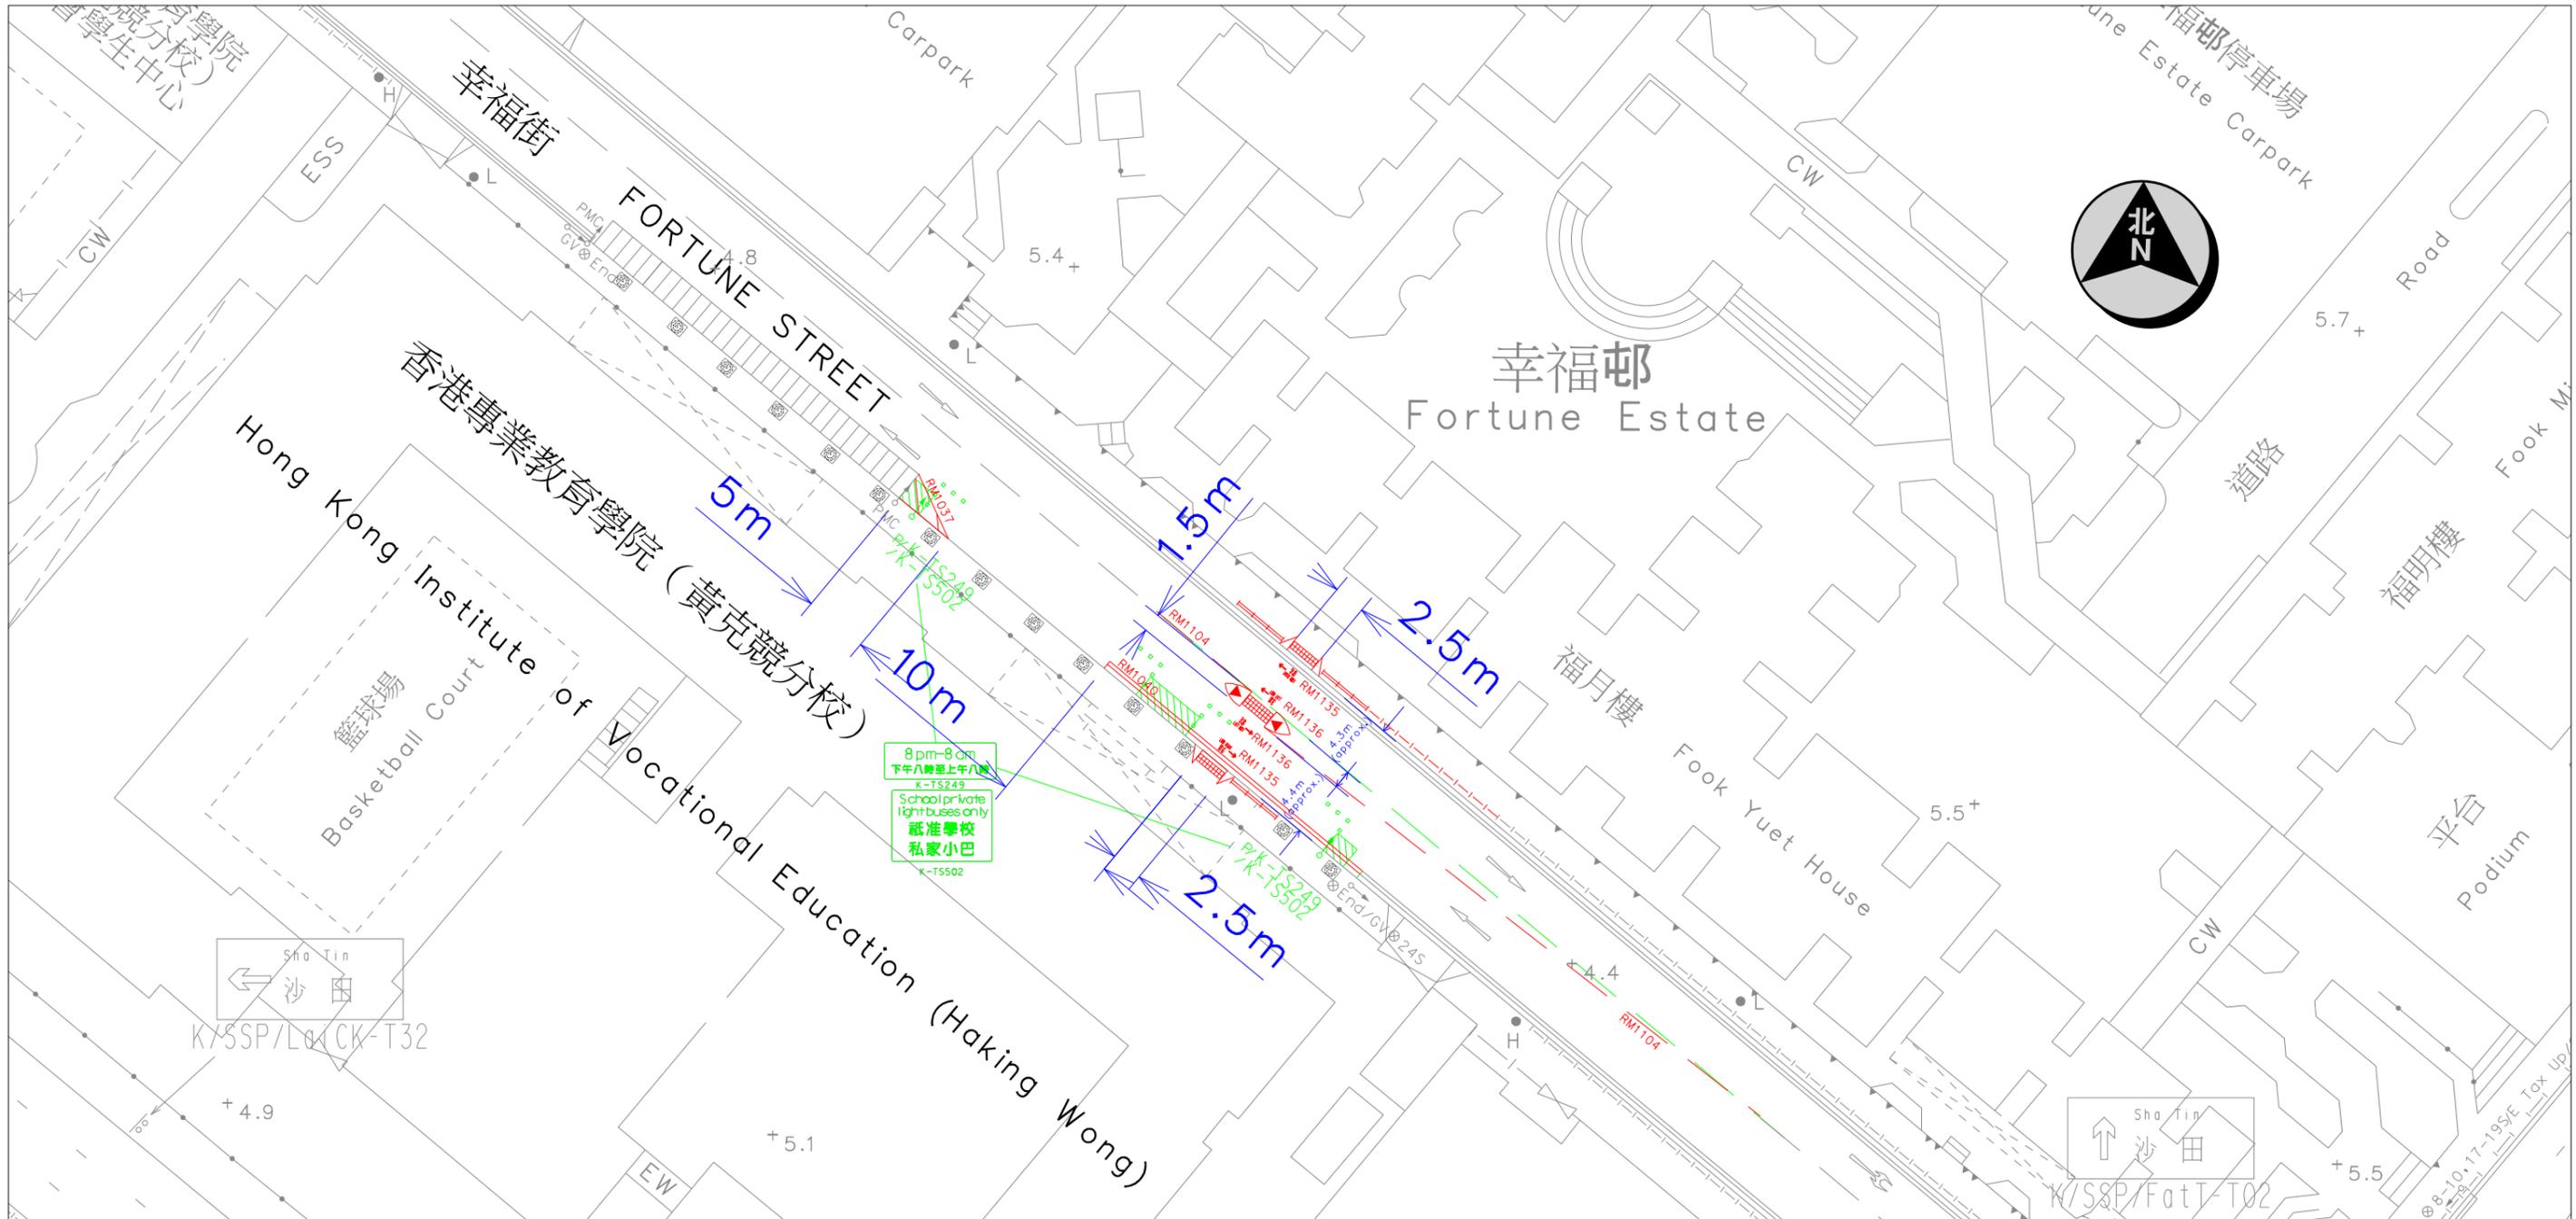

NOTE:
Exact details to be confirmed on site to suit site conditions.


LEGEND:

- PRO. ROAD MARKINGS TO BE PAINTED
- EXG. ROAD MARKINGS TO BE ERASED
- ⚡ EXG. TRAFFIC SIGNS TO BE REMOVED
- ▬▬▬ PRO. DROPPED KERB WITH TACTILE WARNING STRIPS TO BE CONSTRUCTED
- ▬▬▬ PRO. TYPE II RAILING AT JUNCTION TO BE INSTALLED
- - - PRO. TYPE II RAILING TO BE INSTALLED
- ◀▬▬▬▶ PRO. REFUGE ISLAND WITH TACTILE WARNING STRIPS & TRAFFIC BOLLARDS TO BE CONSTRUCTED

聖公會聖紀文小學
S.K.H. St. Clement's Primary School

以馬內利浸信會
Yeh Shue Wai Baptist Church

項目7: 幸福街近發祥街
增設行人過路處

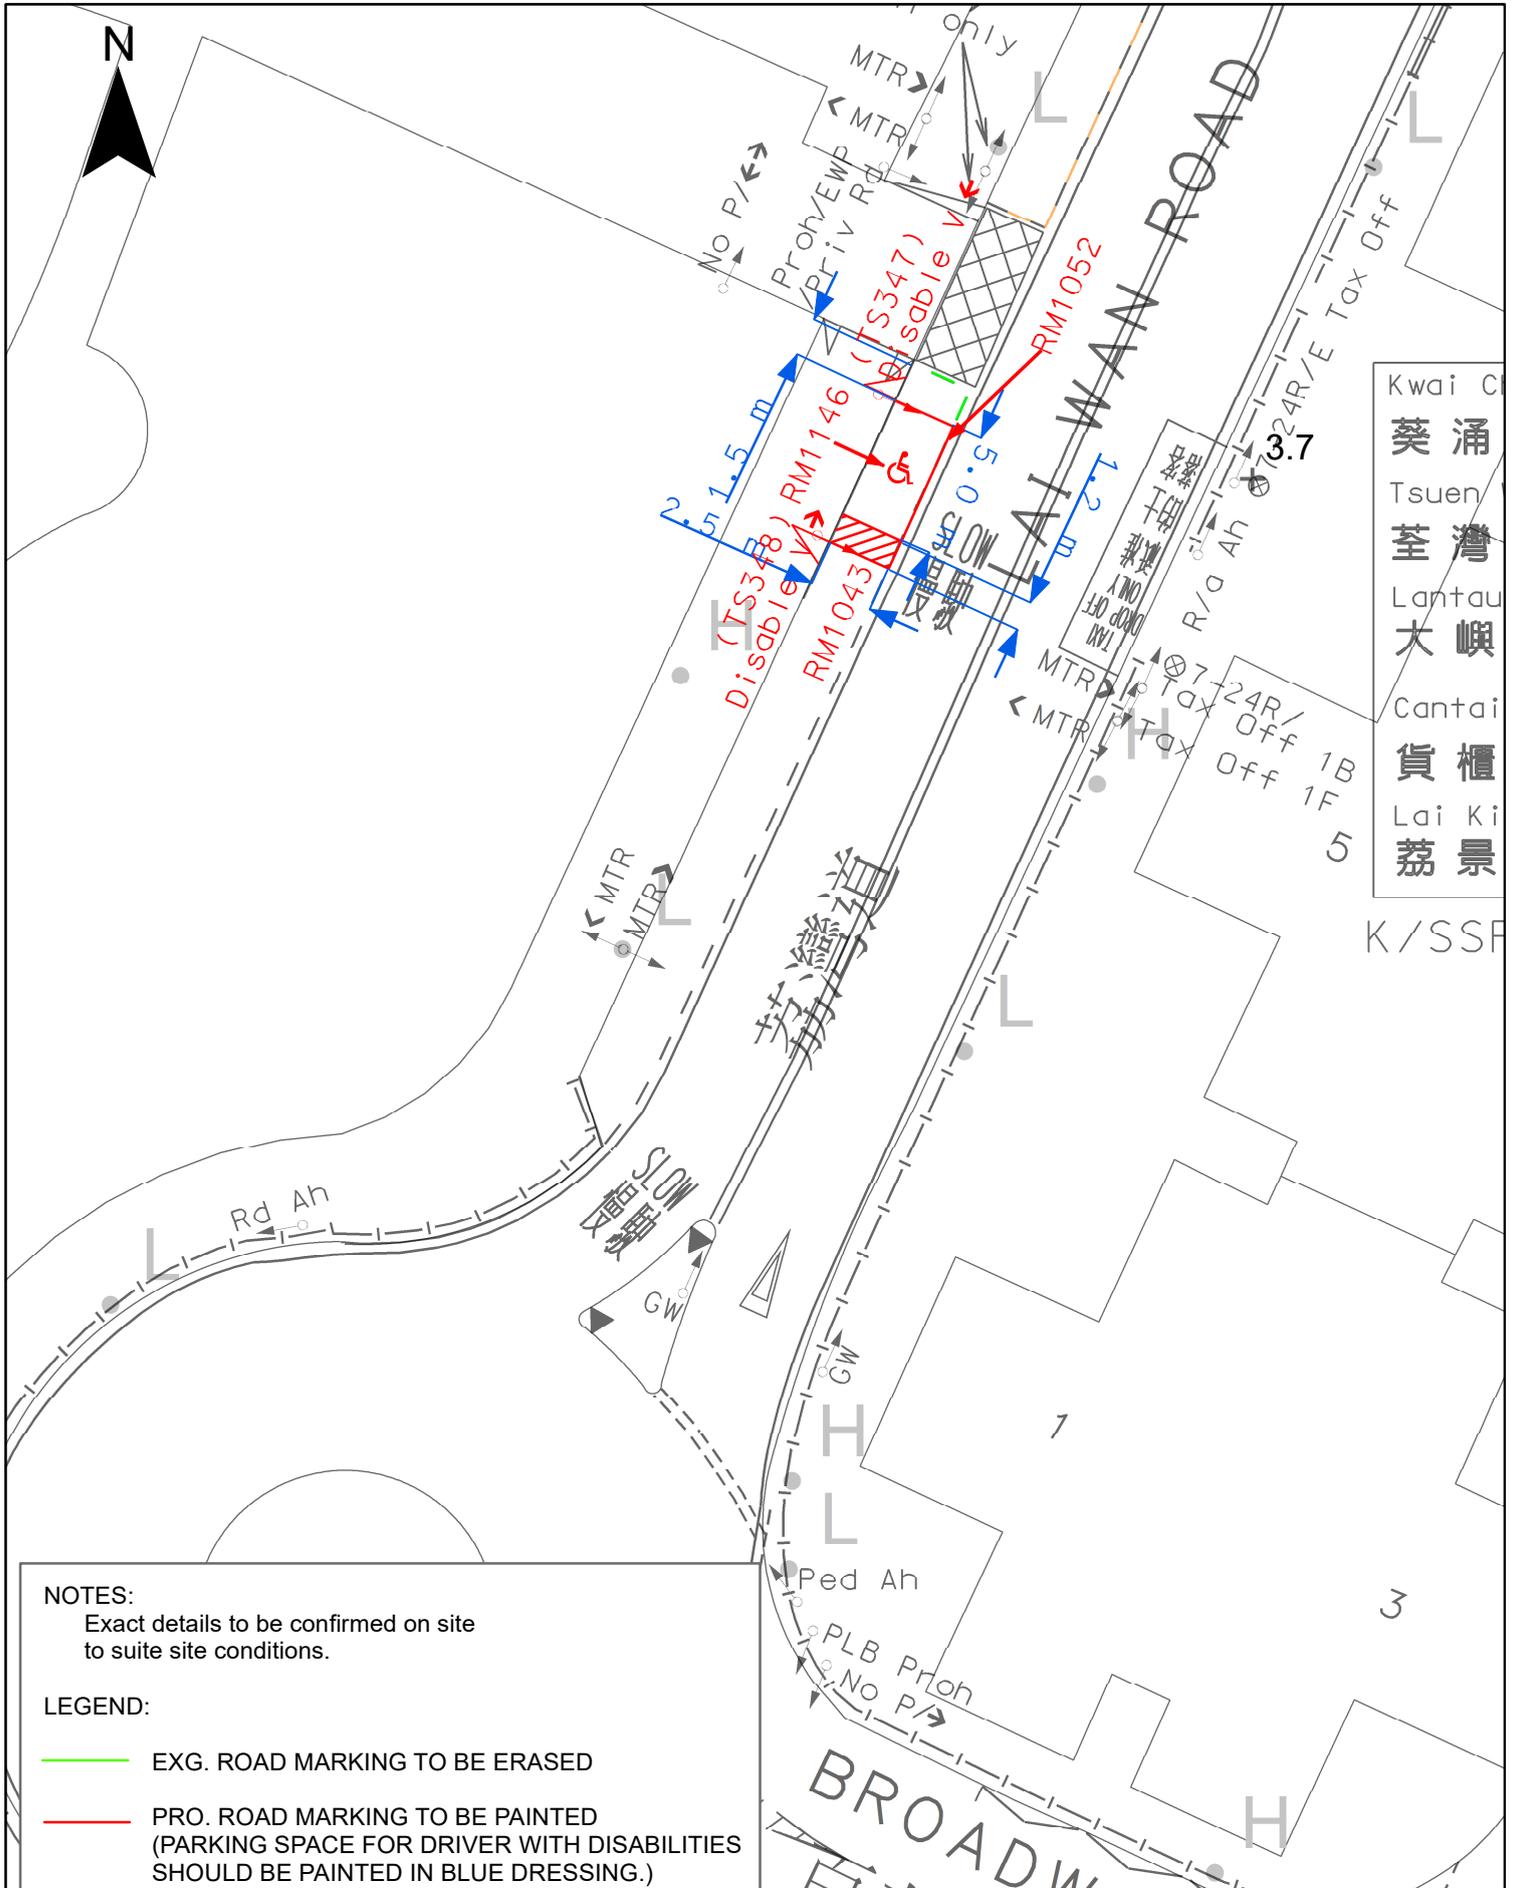

項目8: 荔灣道近百老匯街
增設殘疾人士專用泊車位

 運輸署 Transport Department	TRAFFIC ENGINEERING (K) DIV.	Location: LAI WAN ROAD NEAR BROADWAY		WRF.NO.
		Survey Sheet No. K11P07C	Scale: 1:300 (A4)	Drawing No. K241145.01A
				Date: 2024-12-12