

沙田區議會
發展及房屋委員會

沙田區禾上墩街居者有其屋計劃發展項目命名


現時沙田火炭禾上墩街正進行一項居者有其屋計劃發展項目，屋苑會興建一座大廈，共有 806 個單位。屋苑位置請見附頁。

2. 上述居者有其屋計劃發展項目預計在二零二零年第二季完工。該屋苑命名為彩禾苑(Choi Wo Court)。就有關命名，房屋署已諮詢各有關政府部門，他們均沒有提出反對。

文件提交

3. 房屋署繼於沙田區議會發展及房屋委員會在二零一二年六月二十八日的會議中，就禾上墩街資助出售房屋發展計劃諮詢各委員後，現將有關命名知會各委員備悉。

房屋署
二零一九年六月

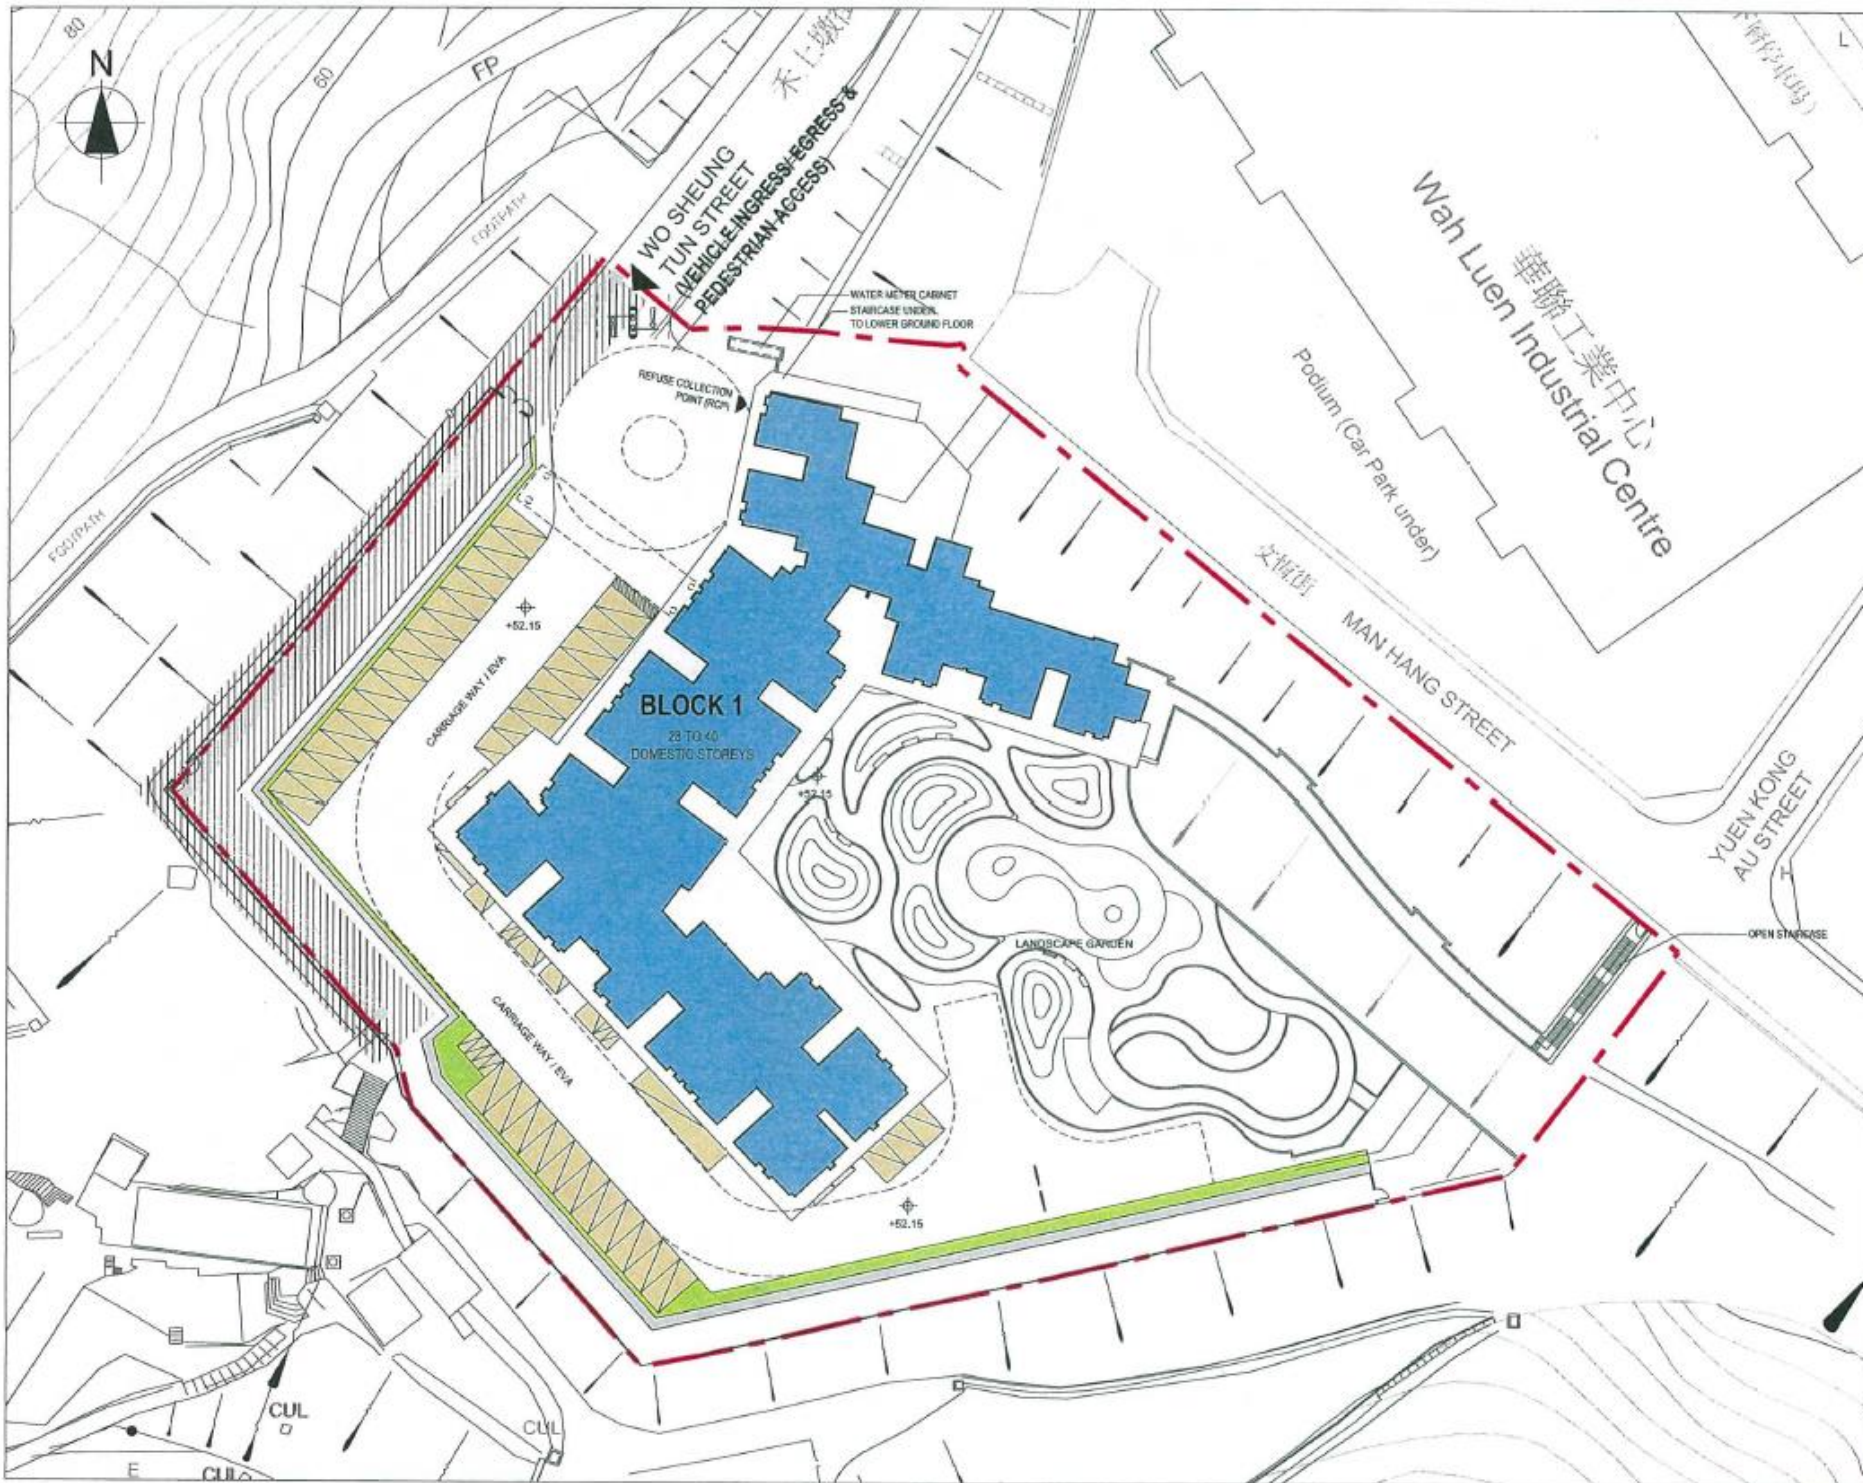

- NOTES
- LEGEND:
- APPLICATION SITE
申請地盤
 - RESIDENTIAL BLOCK
住宅大樓
 - AT GRADE OPEN SPACE
地面休憩空間
 - CARPARK/ LUL/ M&E SERVICE
停車場/ 裝卸貨物區/ 機電設施
 - PLANTING AREA
綠化地帶
 - DEBRIS BARRIER WALL
泥石流擋土牆
 - DRAINAGE RESERVED AREA
地渠保留地帶
 - COVERED WALKWAY
有蓋行人通道

REVISION		REVAL AND DESIGNATION	
NO.	DESCRIPTION AND DATE	DRN	CHK/ ALPH

AUTHORIZED FOR ISSUE BY (R)	NAME AND DESIGNATION	INITIAL	DATE

K&W K & W ARCHITECTS LTD
軒瓦建築師有限公司

AUTHORIZED	LEUNG CHUNG CHING, EDWIN		
ENDORSED	EDWIN WING HONG, EDWIN		
CHECKED	CHAM KAR CHUAN, LOUIS		
DRAWN	TSOI TING CHIU, JEREM		

PROJECT
**HOME OWNERSHIP SCHEME
 DEVELOPMENT AT
 WO SHEUNG TUN STREET
 FO TAN, SHATIN AREA 16**

DRAWING TITLE
**MASTER LAYOUT PLAN -
 BLOCK PLAN**

SCALE 1:300 (A1)

DRAWING NO.
ST50/S16/A1LO-01

SOURCE
 18 AUGUST 2014
 RQJ REF.

