

索引圖 KEY PLAN

註釋 NOTE

1. 現有行車道的部份路段/範圍將會分階段暫時封閉。
SECTIONS OF THE EXISTING CARRIAGEWAYS WILL BE TEMPORARILY CLOSED IN PHASES.
2. 如有需要，施工區界限內之現有行車道、行人路和中央分隔帶/安全島的部份路段/範圍或會分階段暫時封閉。
SECTIONS OF THE EXISTING CARRIAGEWAYS, FOOTPATHS AND CENTRAL RESERVES/REFUGE ISLANDS WITHIN THE LIMIT OF WORKS AREA MAY BE TEMPORARILY CLOSED IN PHASES AS AND WHEN REQUIRED.

圖例 LEGEND

- 擬建工地平整工程界限
PROPOSED SITE FORMATION WORKS BOUNDARY
- 擬議排污、排水、供水、道路及路口改善
工程施工區界限 (註釋1及2)
LIMIT OF WORKS AREA FOR PROPOSED SEWERAGE, DRAINAGE, WATER SUPPLY, ROAD AND JUNCTION IMPROVEMENT WORKS (NOTE 1 AND 2)
- 擬議地面行車道
PROPOSED AT GRADE CARRIAGEWAY
- 擬議地面行人路
PROPOSED AT GRADE FOOTPATH
- 擬議車輛出入通道
PROPOSED RUN IN/OUT
- 已評級的歷史建築文物
GRADED HISTORIC BUILDING
- 擬議行人過路處
PROPOSED PEDESTRIAN CROSSING
- 擬議安全島
PROPOSED REFUGE ISLAND
- o-o- 擬建排污設施
PROPOSED SEWERAGE FACILITIES
- o-o- 擬建排水設施
PROPOSED DRAINAGE FACILITIES
- o-o- 擬建供水設施
PROPOSED WATER SUPPLY FACILITIES


| Rev | Description | By | Date |
|---|-------------|---------|----------|
| Consultant | | | |
| | | | |
| Project title | | | |
| AGREEMENT NO. CE20/2020 (CE) SITE FORMATION AND INFRASTRUCTURE WORKS FOR PUBLIC HOUSING DEVELOPMENTS AT MA ON SHAN TSUEN ROAD - INVESTIGATION, DESIGN AND CONSTRUCTION | | | |
| Drawing title | | | |
| 擬議基礎設施工程位置圖(二之一) LOCATION PLAN FOR OTHER INFRASTRUCTURE WORKS (SHEET 1 OF 2) | | | |
| Drawing no. | | Rev. | |
| 附件2 ANNEX 2 | | - | |
| Drawn | Date | Checked | Approved |
| | | | |
| Scale | | Status | |
| 1:2000 (A1) | | - | |

© COPYRIGHT RESERVED



Date : 24/11/2021
 Filename : X:\2512216A (CE20_20 CEDD MOSTR)\02_Drawing\01-Report\DC_PAPER\WSP_CE20_00_DC_003.WSP_CE20_00_DC_003.dgn

Date : 23/11/2021
 Filename : X:\2512216A (CE20_20 CEDD MOSTR)\02_Drawing\01-Report\DC_PAPER\WSP_CE20_00_DC_004.dgn

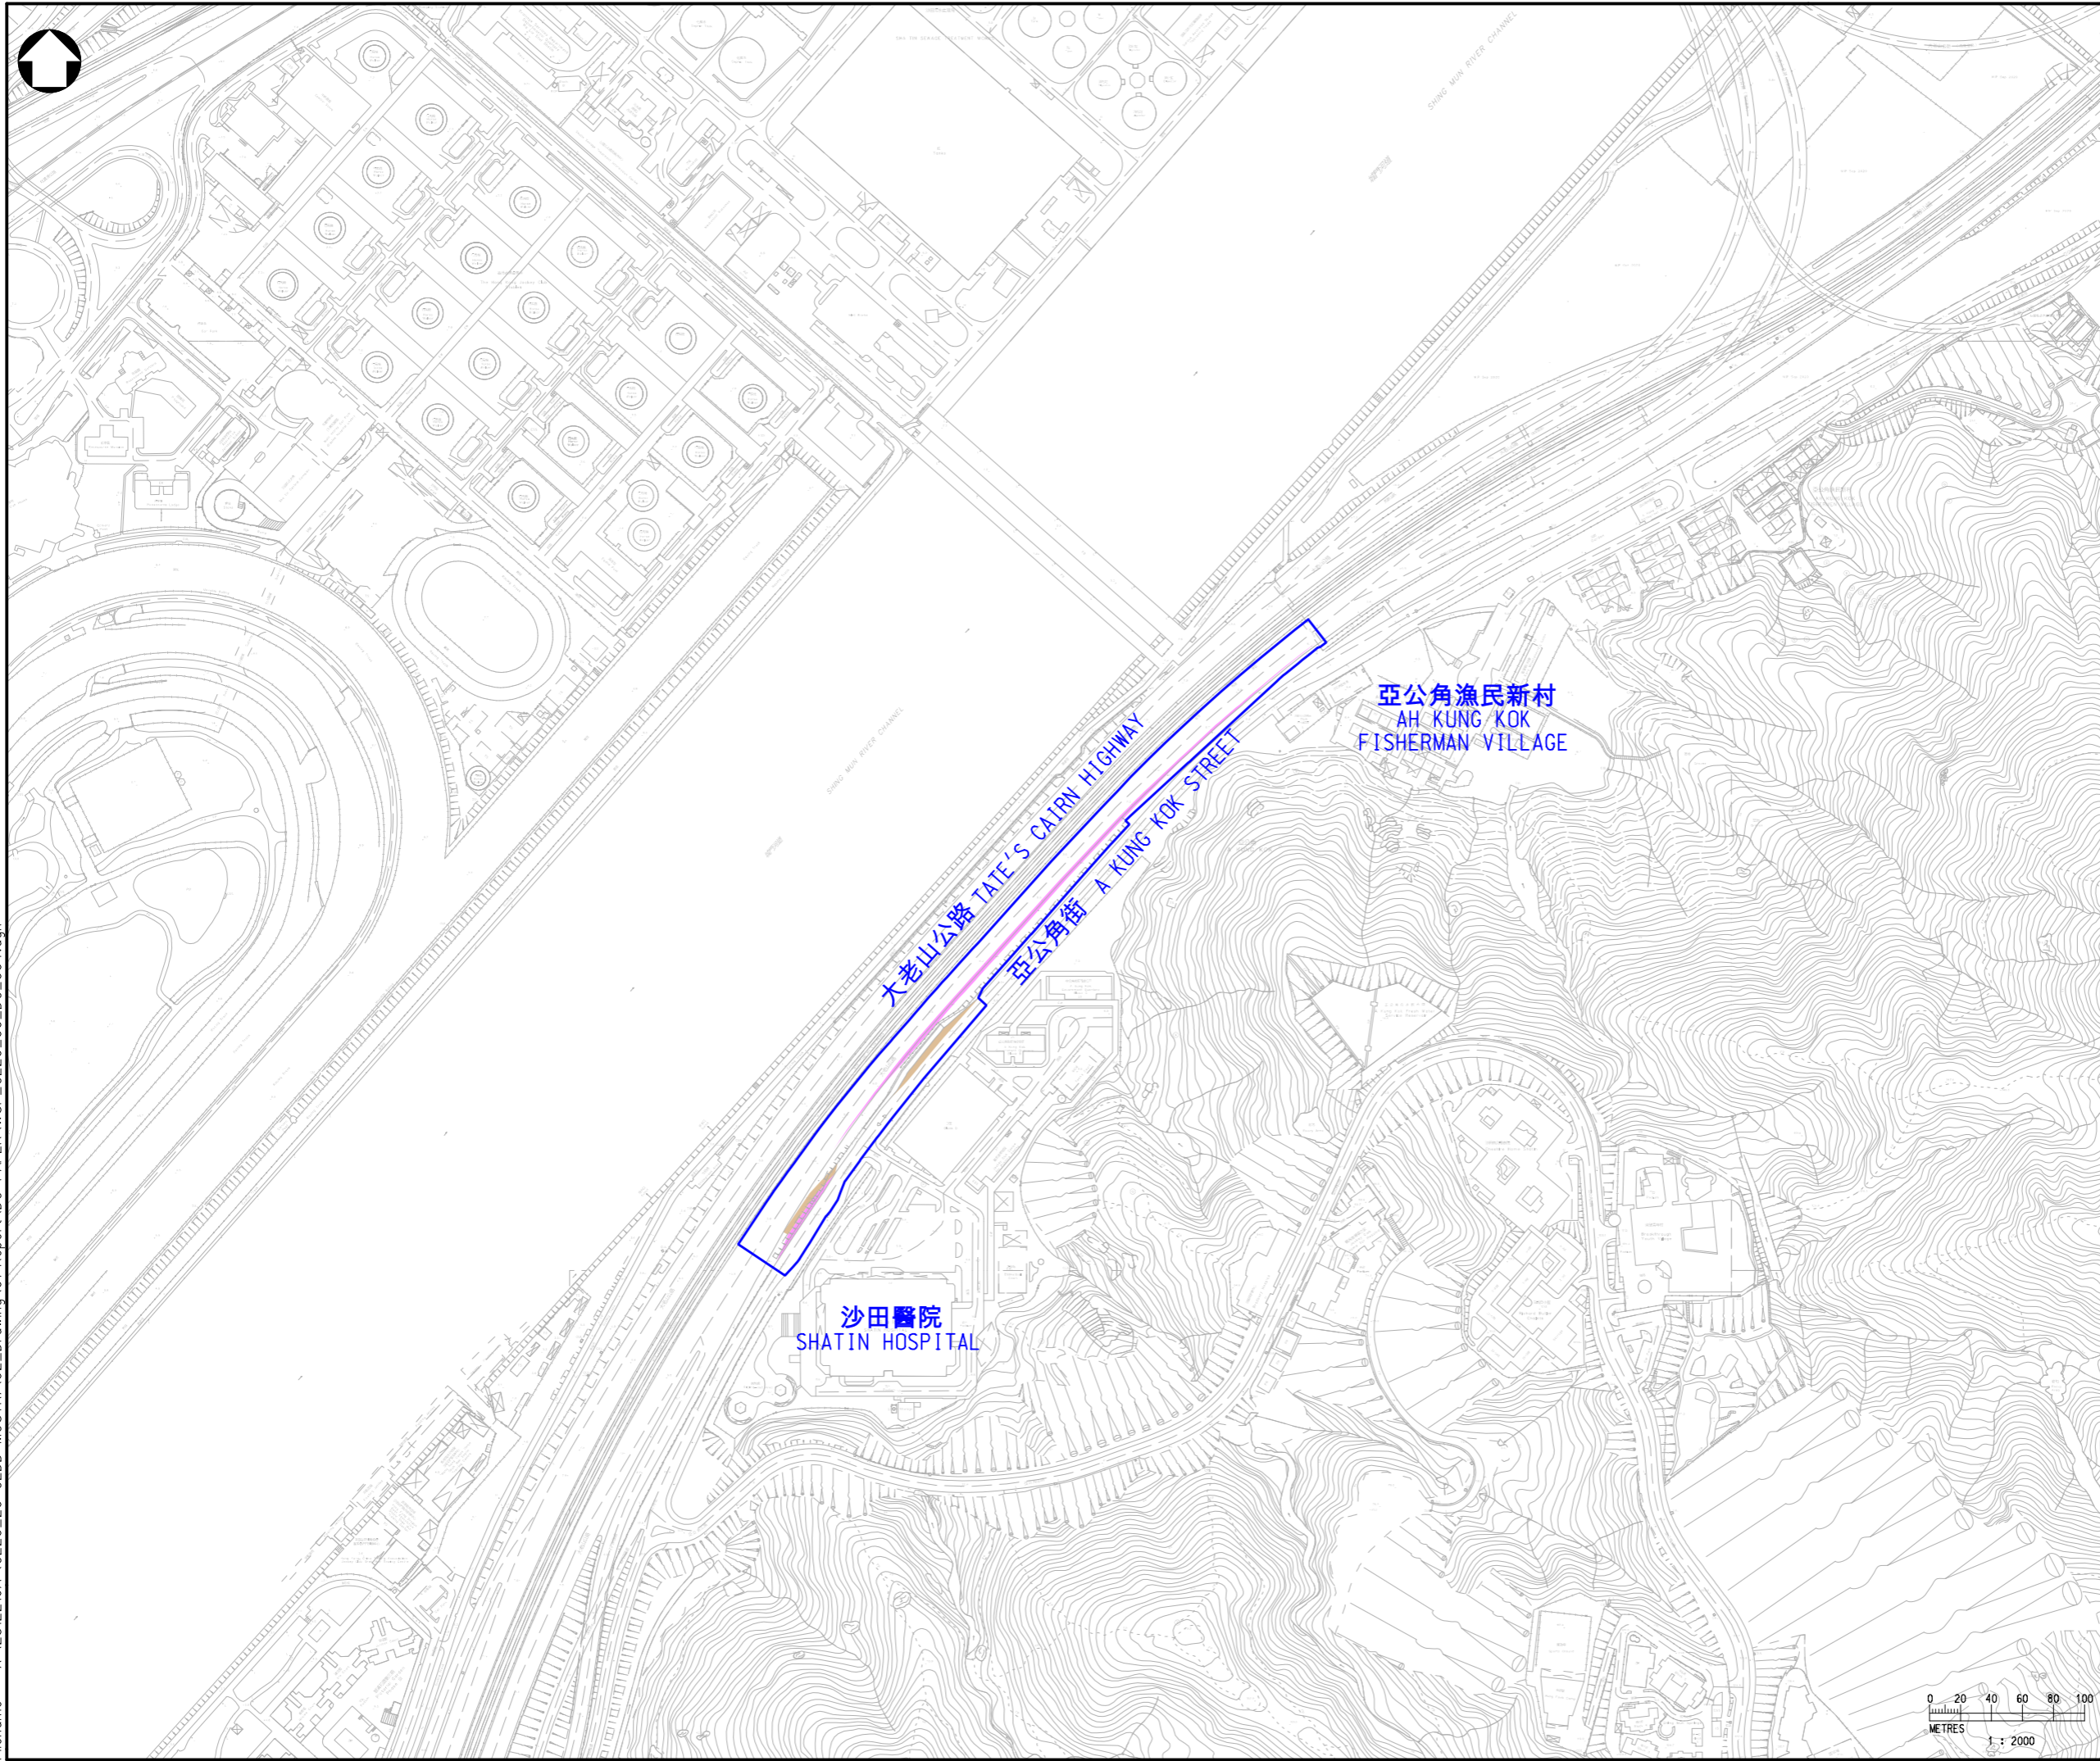

索引圖 KEY PLAN

圖例 LEGEND

- 1. 圖例參照頁一
- 1. FOR LEGEND REFER TO SHEET 1

| Rev | Description | By | Date |
|---|-------------|---------|----------|
| Consultant | | | |
|  | | | |
| Project title | | | |
| AGREEMENT NO. CE20/2020 (CE) SITE FORMATION AND INFRASTRUCTURE WORKS FOR PUBLIC HOUSING DEVELOPMENTS AT MA ON SHAN TSUEN ROAD - INVESTIGATION, DESIGN AND CONSTRUCTION | | | |
| Drawing title | | | |
| 擬議基礎設施工程位置圖(二之二) LOCATION PLAN FOR OTHER INFRASTRUCTURE WORKS (SHEET 2 OF 2) | | | |
| Drawing no. | | Rev. | |
| 附件2 ANNEX 2 | | - | |
| Drawn | Date | Checked | Approved |
| CAD | FEB 2021 | EL | RC |
| Scale | Status | | |
| 1:2000 (A1) | - | | |

© COPYRIGHT RESERVED



 土木工程拓展署
 CIVIL ENGINEERING AND DEVELOPMENT DEPARTMENT