

資料文件

大埔第九區及頌雅路東公營房屋發展計劃


公共租住屋邨樓宇命名

位於大埔第九區、頌雅路東及頌雅路西的發展計劃分三期進行。第一期及第二期分別興建1幢及8幢住宅大廈，共提供約7,070個住宅單位。第一期和第二期預計分別於2021年及2023年首季完工，而第三期尚在規劃階段。屋邨位置見附件。

由於地盤毗鄰大埔鳳園蝴蝶保育區，建築師的設計概念亦是來自蝴蝶，故建議屋邨的命名以蝴蝶為主題。此外，該新屋邨鄰近富亨邨，遂命名為「富蝶邨」。9幢住宅大廈採用不同蝴蝶的品種命名，分別為：第一期的斑蝶樓；第二期的珍蝶樓、粉蝶樓、鳳蝶樓、蛺蝶樓、喜蝶樓、蛻蝶樓、紫蝶樓及黃蝶樓。

本署已就有關命名，諮詢各有關政府部門，他們均沒有提出異議。

房屋署
2020年1月

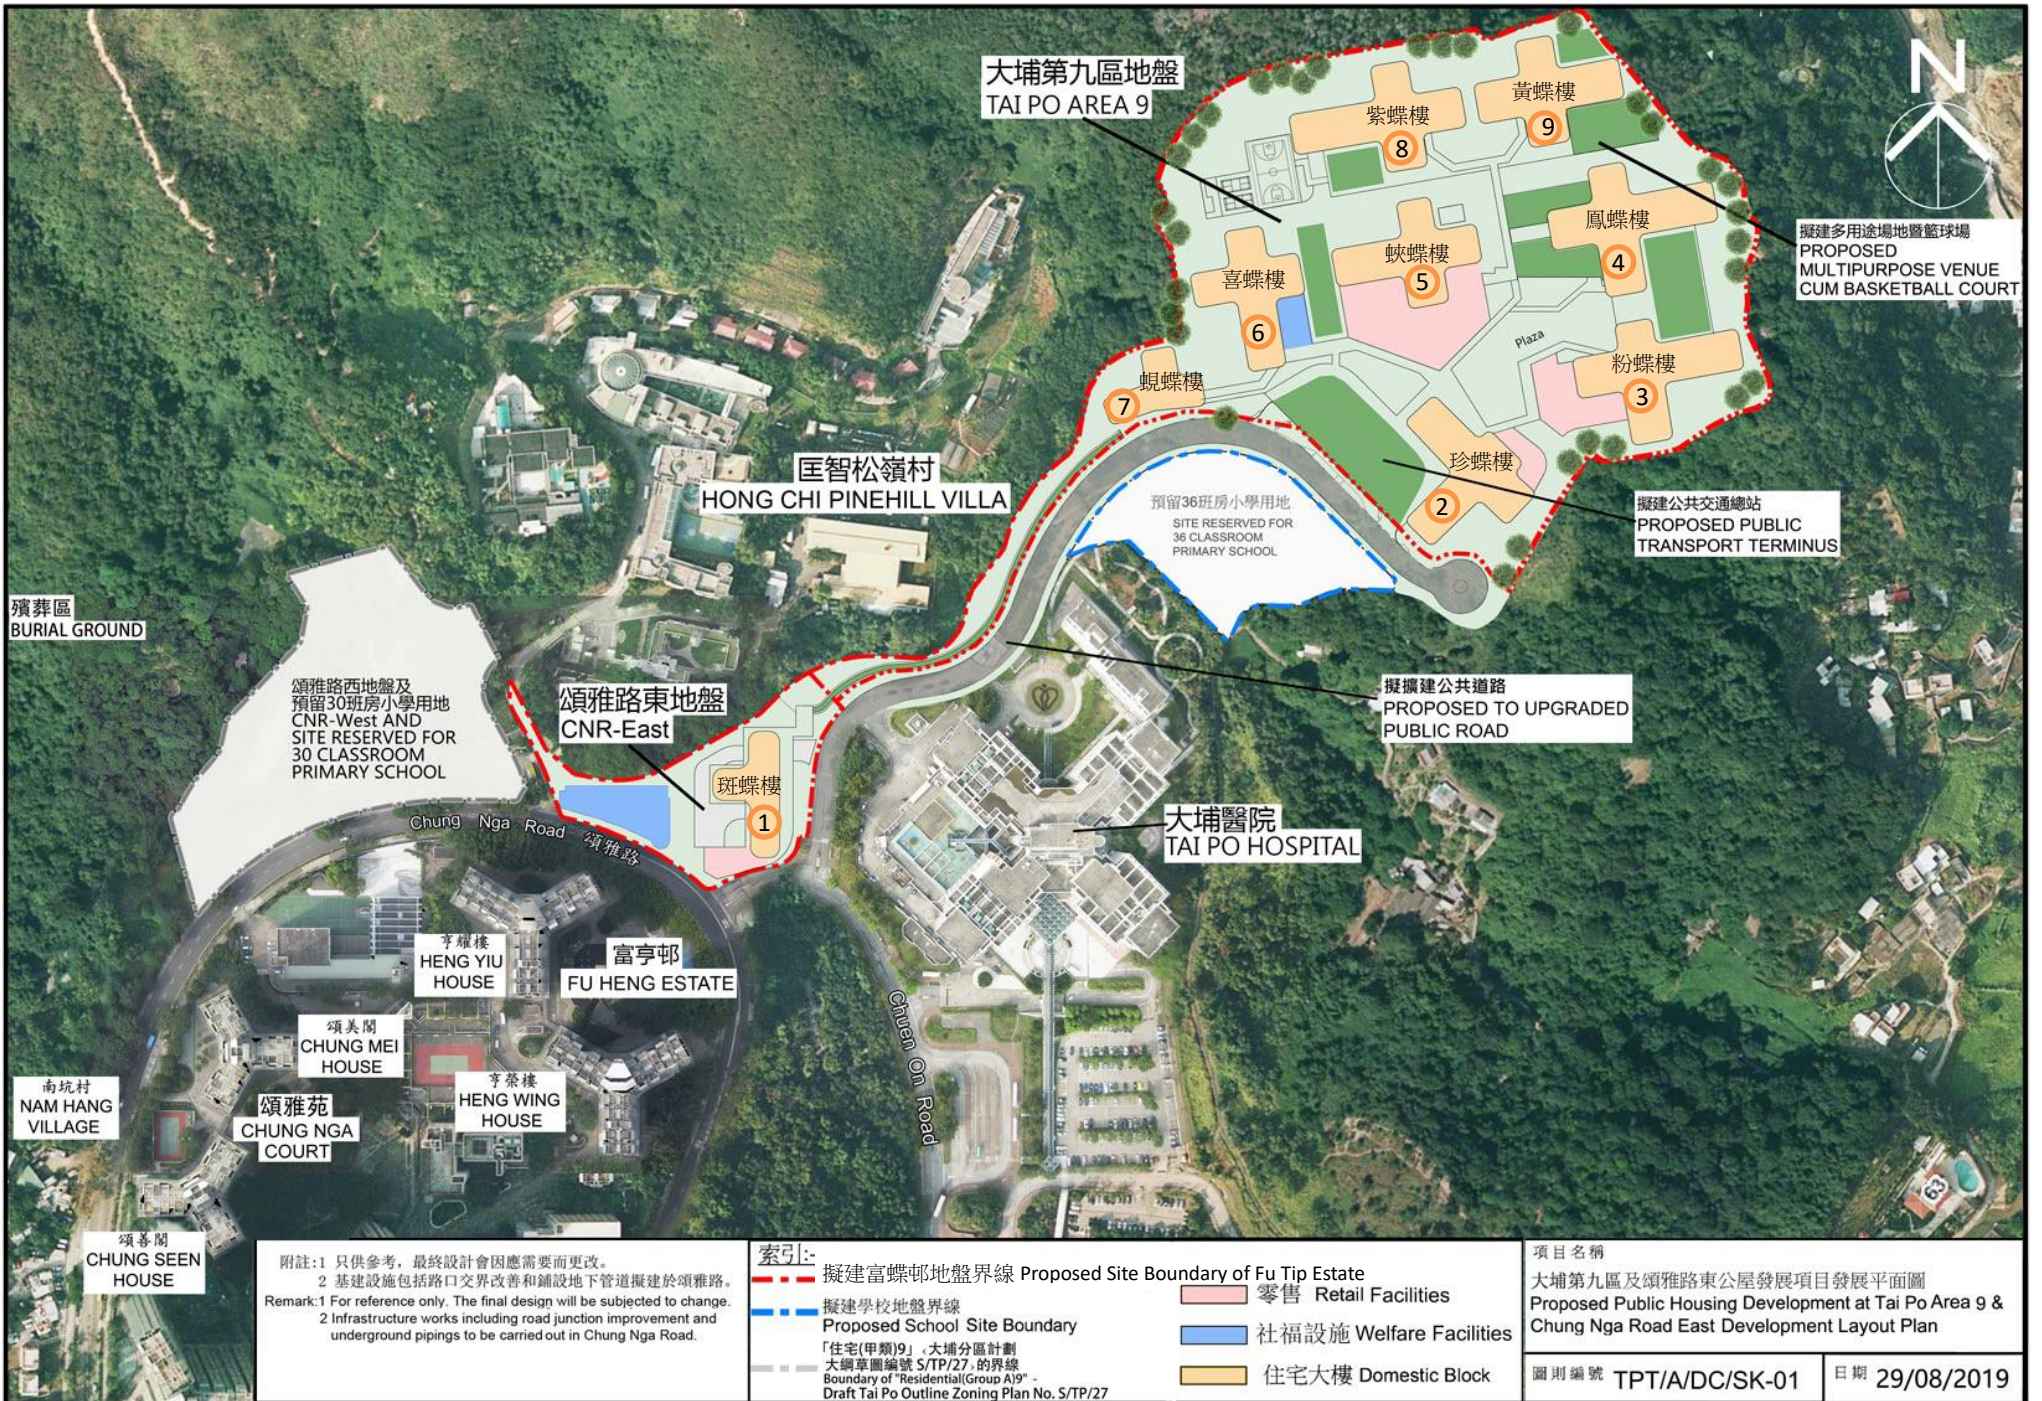

大埔第九區地盤
TAI PO AREA 9



擬建多用途場地暨籃球場
PROPOSED
MULTIPURPOSE VENUE
CUM BASKETBALL COURT

擬建公共交通總站
PROPOSED PUBLIC
TRANSPORT TERMINUS

擬擴建公共道路
PROPOSED TO UPGRADED
PUBLIC ROAD

預留36班房小學用地
SITE RESERVED FOR
36 CLASSROOM
PRIMARY SCHOOL

頌雅路東地盤
CNR-East

頌雅路西地盤及
預留30班房小學用地
CNR-West AND
SITE RESERVED FOR
30 CLASSROOM
PRIMARY SCHOOL

大埔醫院
TAI PO HOSPITAL

匡智松嶺村
HONG CHI PINEHILL VILLA

殯葬區
BURIAL GROUND

南坑村
NAM HANG
VILLAGE

頌雅苑
CHUNG NGA
COURT

亨耀樓
HENG YIU
HOUSE

富亨邨
FU HENG ESTATE

頌美閣
CHUNG MEI
HOUSE

亨榮樓
HENG WING
HOUSE

頌善閣
CHUNG SEEN
HOUSE

附註: 1 只供參考, 最終設計會因應需要而更改。
2 基礎設施包括路口交界改善和鋪設地下管道擬建於頌雅路。
Remark: 1 For reference only. The final design will be subjected to change.
2 Infrastructure works including road junction improvement and underground pipings to be carried out in Chung Nga Road.

- 索引:
- - - 擬建富蝶邨地盤界線 Proposed Site Boundary of Fu Tip Estate
 - - - 擬建學校地盤界線 Proposed School Site Boundary
 - - - 「住宅(甲類)9」大埔分區計劃大綱草圖編號 S/TP/27 的界線 Boundary of "Residential (Group A19)" - Draft Tai Po Outline Zoning Plan No. S/TP/27
 - 零售 Retail Facilities
 - 社福設施 Welfare Facilities
 - 住宅大樓 Domestic Block

項目名稱
大埔第九區及頌雅路東公屋發展項目發展平面圖
Proposed Public Housing Development at Tai Po Area 9 & Chung Nga Road East Development Layout Plan

圖則編號 TPT/ADC/SK-01 日期 29/08/2019