


位置圖

SCALE 1:15000

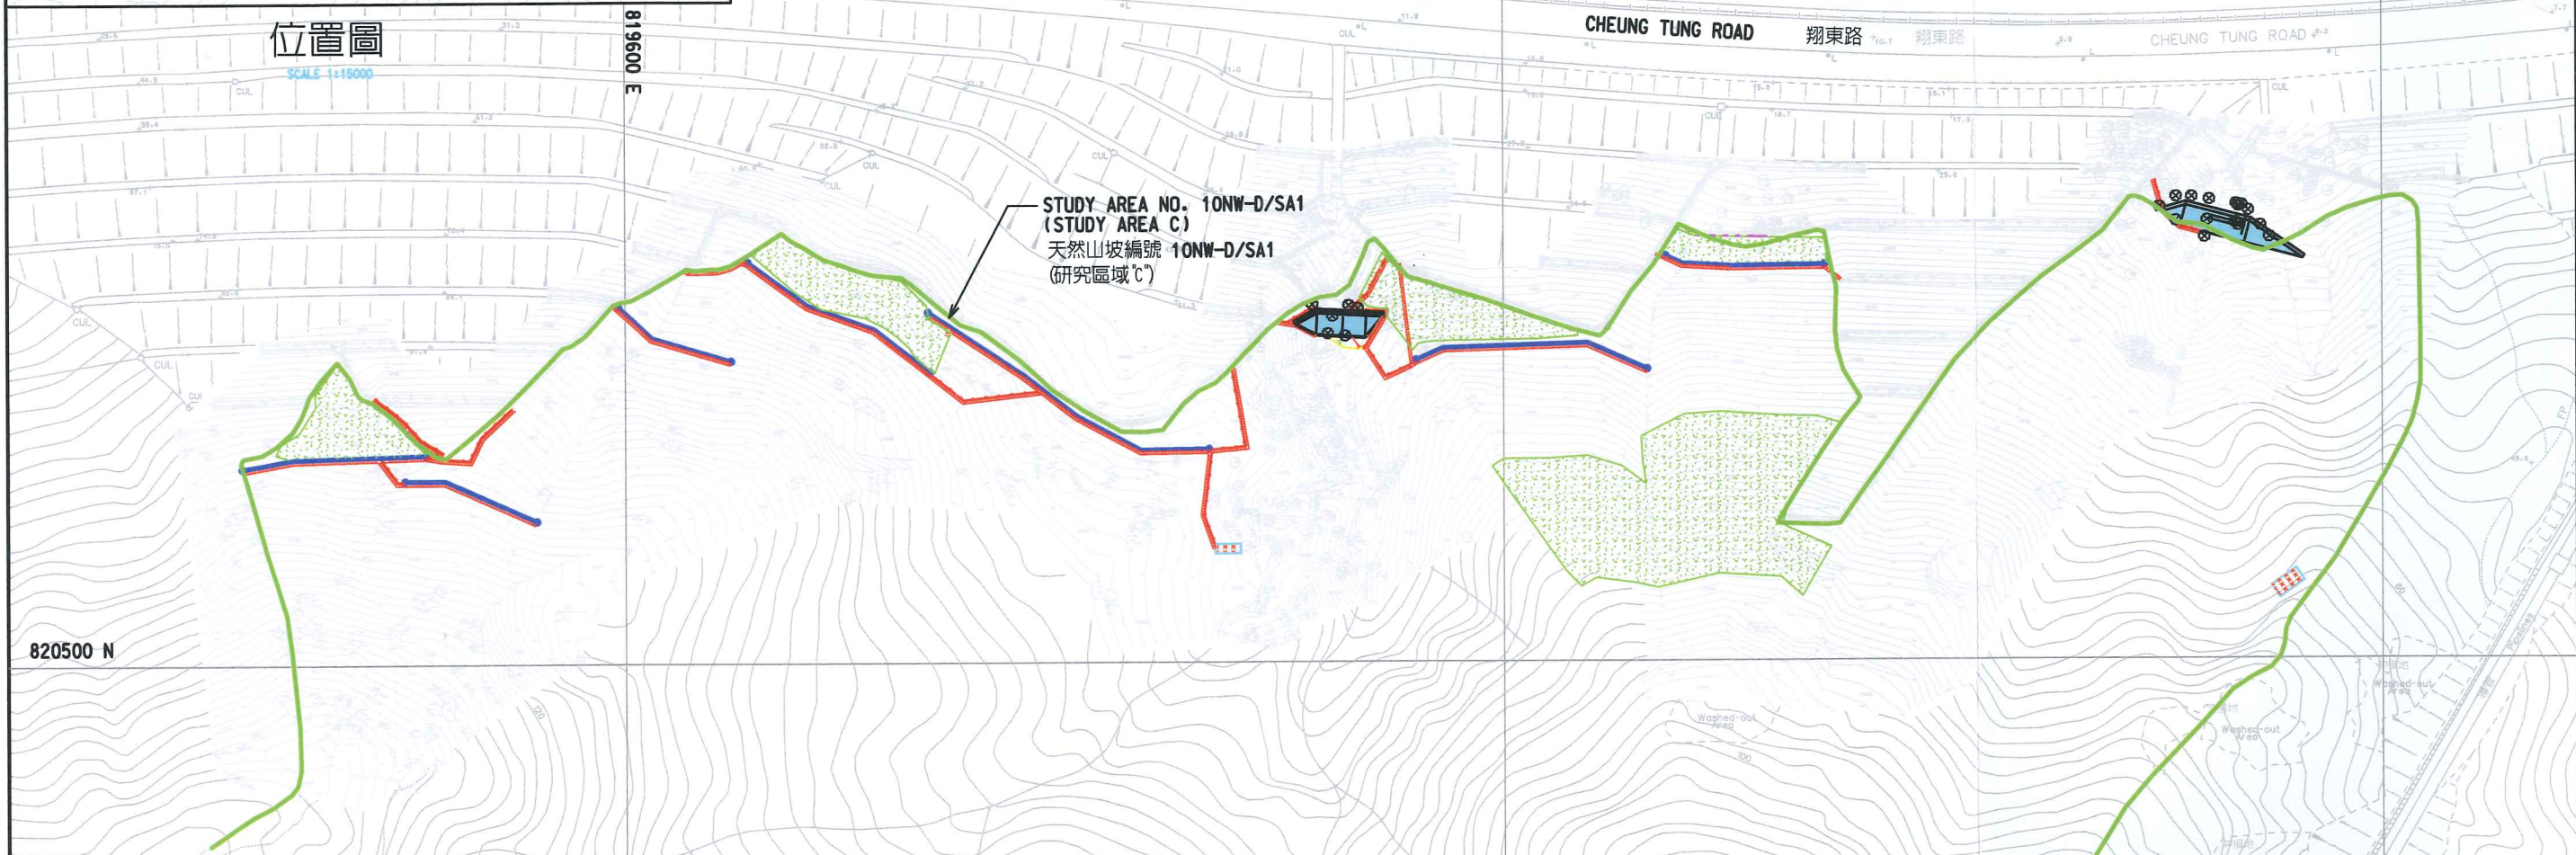

圖例: LEGEND:

- STUDY AREA 研究區域
- PROPOSED FLEXIBLE BARRIER WITH END POSTS 擬建造的泥石防禦網
- PROPOSED SOIL NAILS TO BE INSTALLED AT HILLSIDE SLOPE 擬建造的安裝泥釘部份
- PROPOSED BOULDER STABILIZATION WORKS 擬建造的孤石加固工程
- PROPOSED MAINTENANCE STAIRCASE 擬建造的維修梯
- PROPOSED CONCRETE RIGID BARRIERS 擬建造的混凝土泥石壩
- EXISTING TREE TO BE FELLED 現有樹木將被移除

<p>Client: 土木工程拓展署</p>	<p>Consulting Engineer: 合樂中國有限公司</p>	<p>Project: 土木工程拓展署合約編號: CE 29/2009 (GE) 長遠防治泥傾瀉計劃 2009 年 C 組 天然山坡風險緩減工程, 大嶼山及離島 - 調查研究, 設計及建造 Agreement No. CE 29 / 2009 (GE) Landslip Prevention and Mitigation Programme, 2009, Package C, Natural Terrain Hazard Mitigation Works, Lantau & Outlying Islands - Investigation, Design and Construction</p>	<p>Title: 天然山坡(研究區域"C") - 北大嶼山翔東路 天然山坡風險緩減工程 Study Area C Cheung Tung Road, North Lantau Natural Terrain Hazard Mitigation Works</p>	<p>Plan 1 (圖一)</p> <table border="1"> <tr> <td>Checked</td> <td>WYC</td> <td>Scale</td> <td>1: 1500 @ A3</td> <td>Rev.</td> <td>0</td> </tr> <tr> <td>Designed</td> <td>PC</td> <td>Drawn</td> <td>PF</td> <td>Date</td> <td>24/01/2013</td> </tr> </table>	Checked	WYC	Scale	1: 1500 @ A3	Rev.	0	Designed	PC	Drawn	PF	Date	24/01/2013
Checked	WYC	Scale	1: 1500 @ A3	Rev.	0											
Designed	PC	Drawn	PF	Date	24/01/2013											