



# 附件一 (原500米方案)

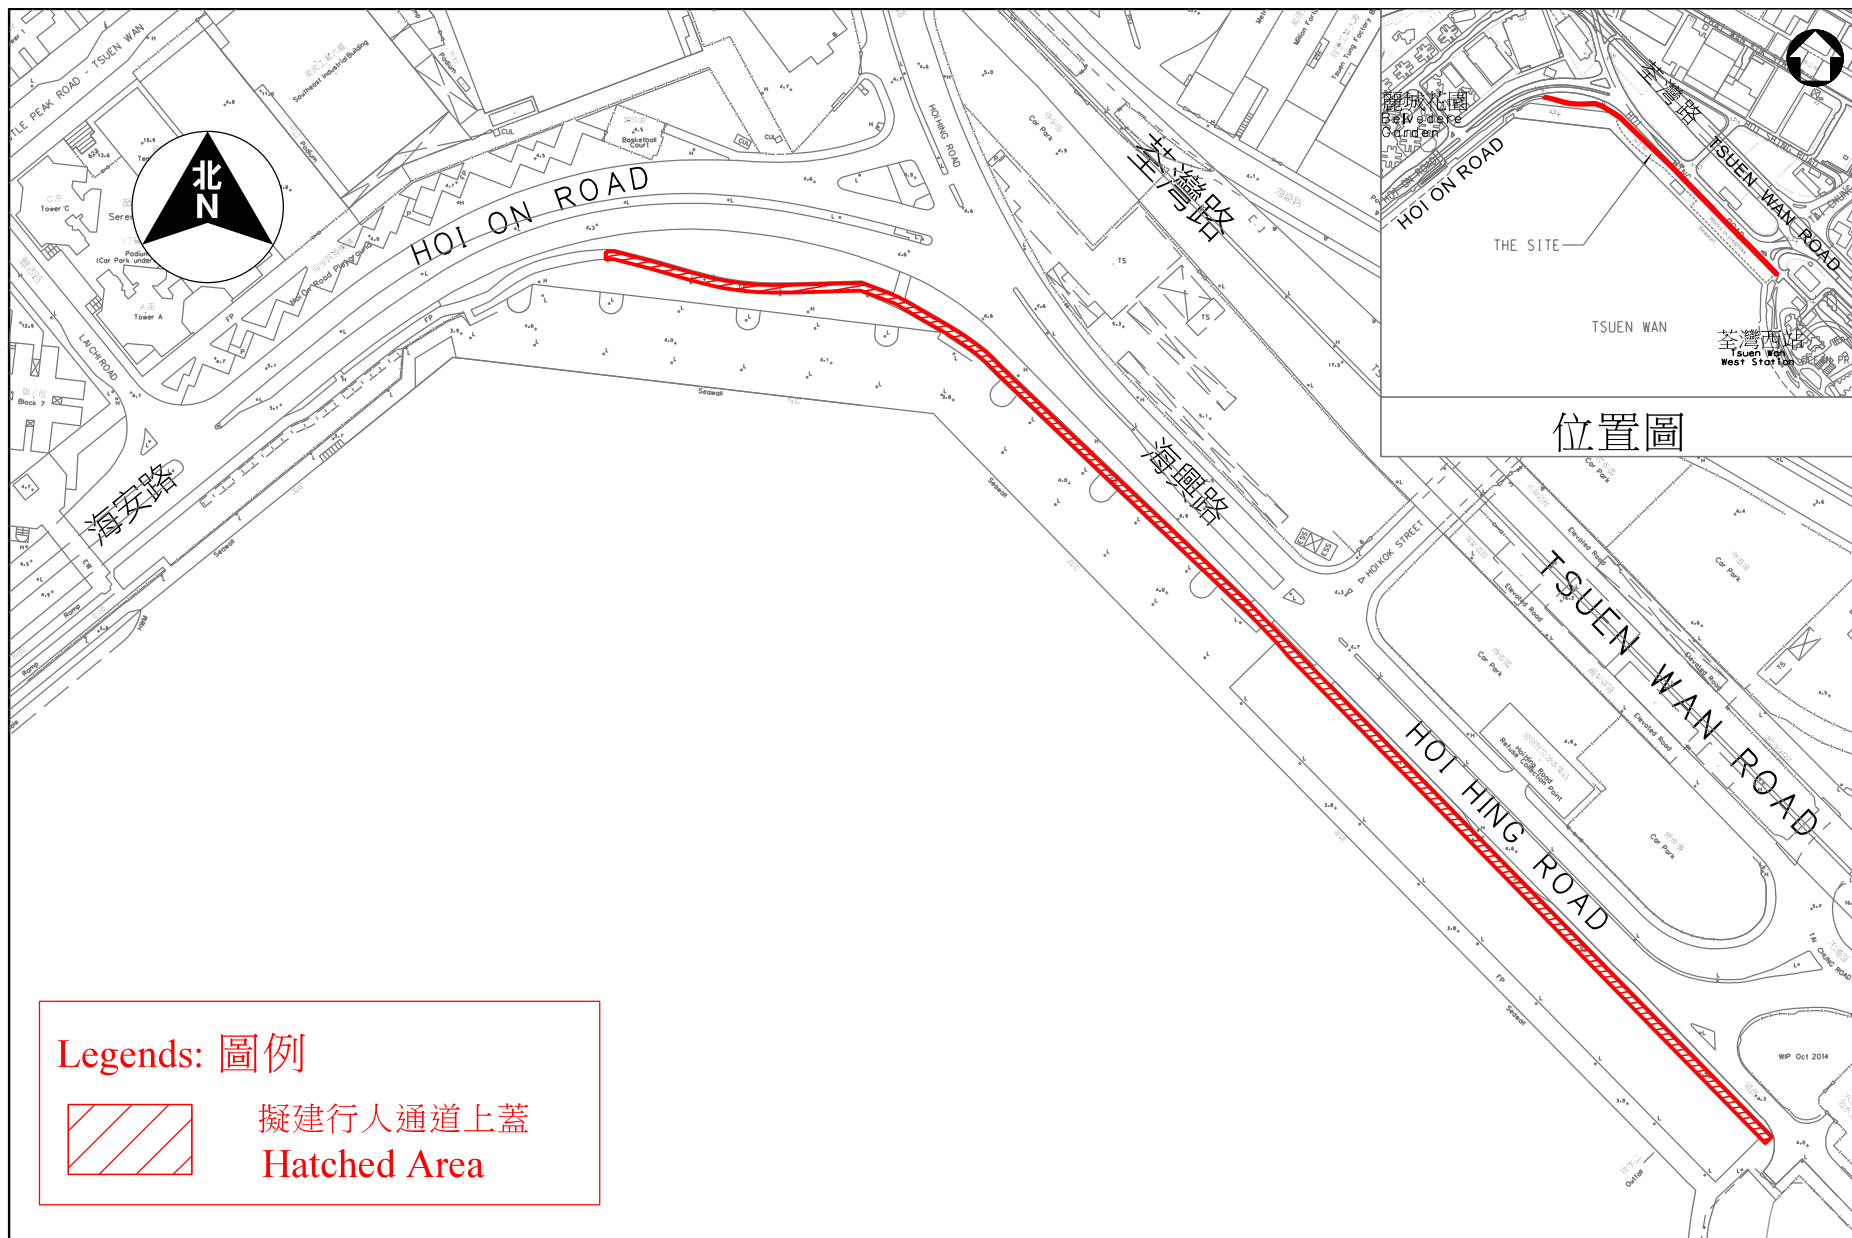

## Legends: 圖例

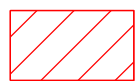

擬建行人通道上蓋  
Hatched Area



步行城市策劃組

Drawing title: 荃灣西站至海安路行人通道加建上蓋

Survey Sheet No.: W06SE20A to D

Scale 1 : 2500 (A4)

Drawing No.: HWDTW162A-SK0012  
(TD ref: TFW200024.00-R1)

Date: 14/9/2020