



# 附件二 (建議的370米方案)

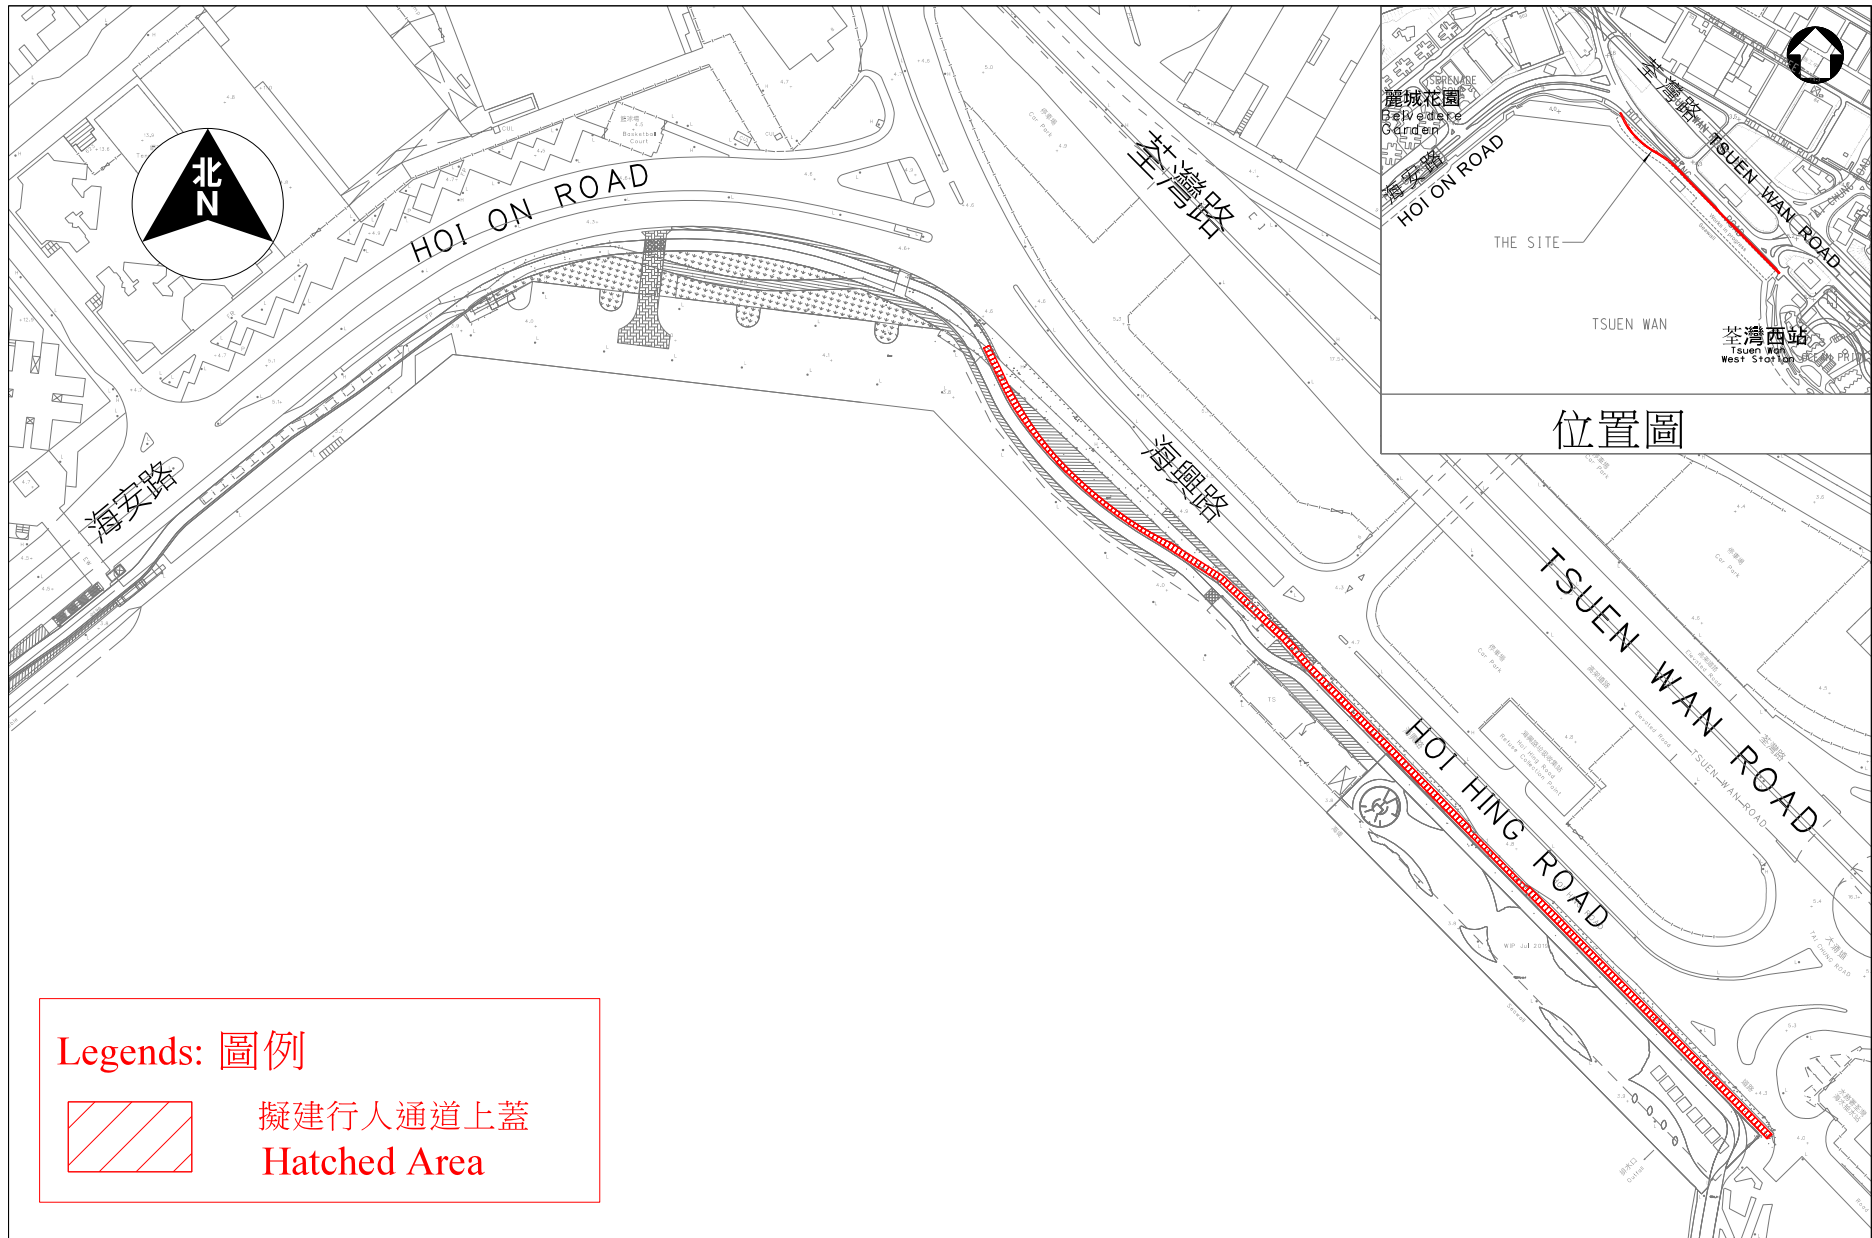

**Legends: 圖例**

 擬建行人通道上蓋  
Hatched Area

 運輸署 Transport Department	步行城市策劃組	Drawing title: 荃灣西站至海安路行人通道加建上蓋	Survey Sheet No.: W06SE20A to D	Scale 1 : 2500 (A4)	Drawing No.: HWDTW162A-GL0009 (TD ref: TFW200024.00-R2)	Date: 10/9/2020
---	---------	---------------------------------	---------------------------------	---------------------	--	-----------------