



附件三 (擬議的700米方案)

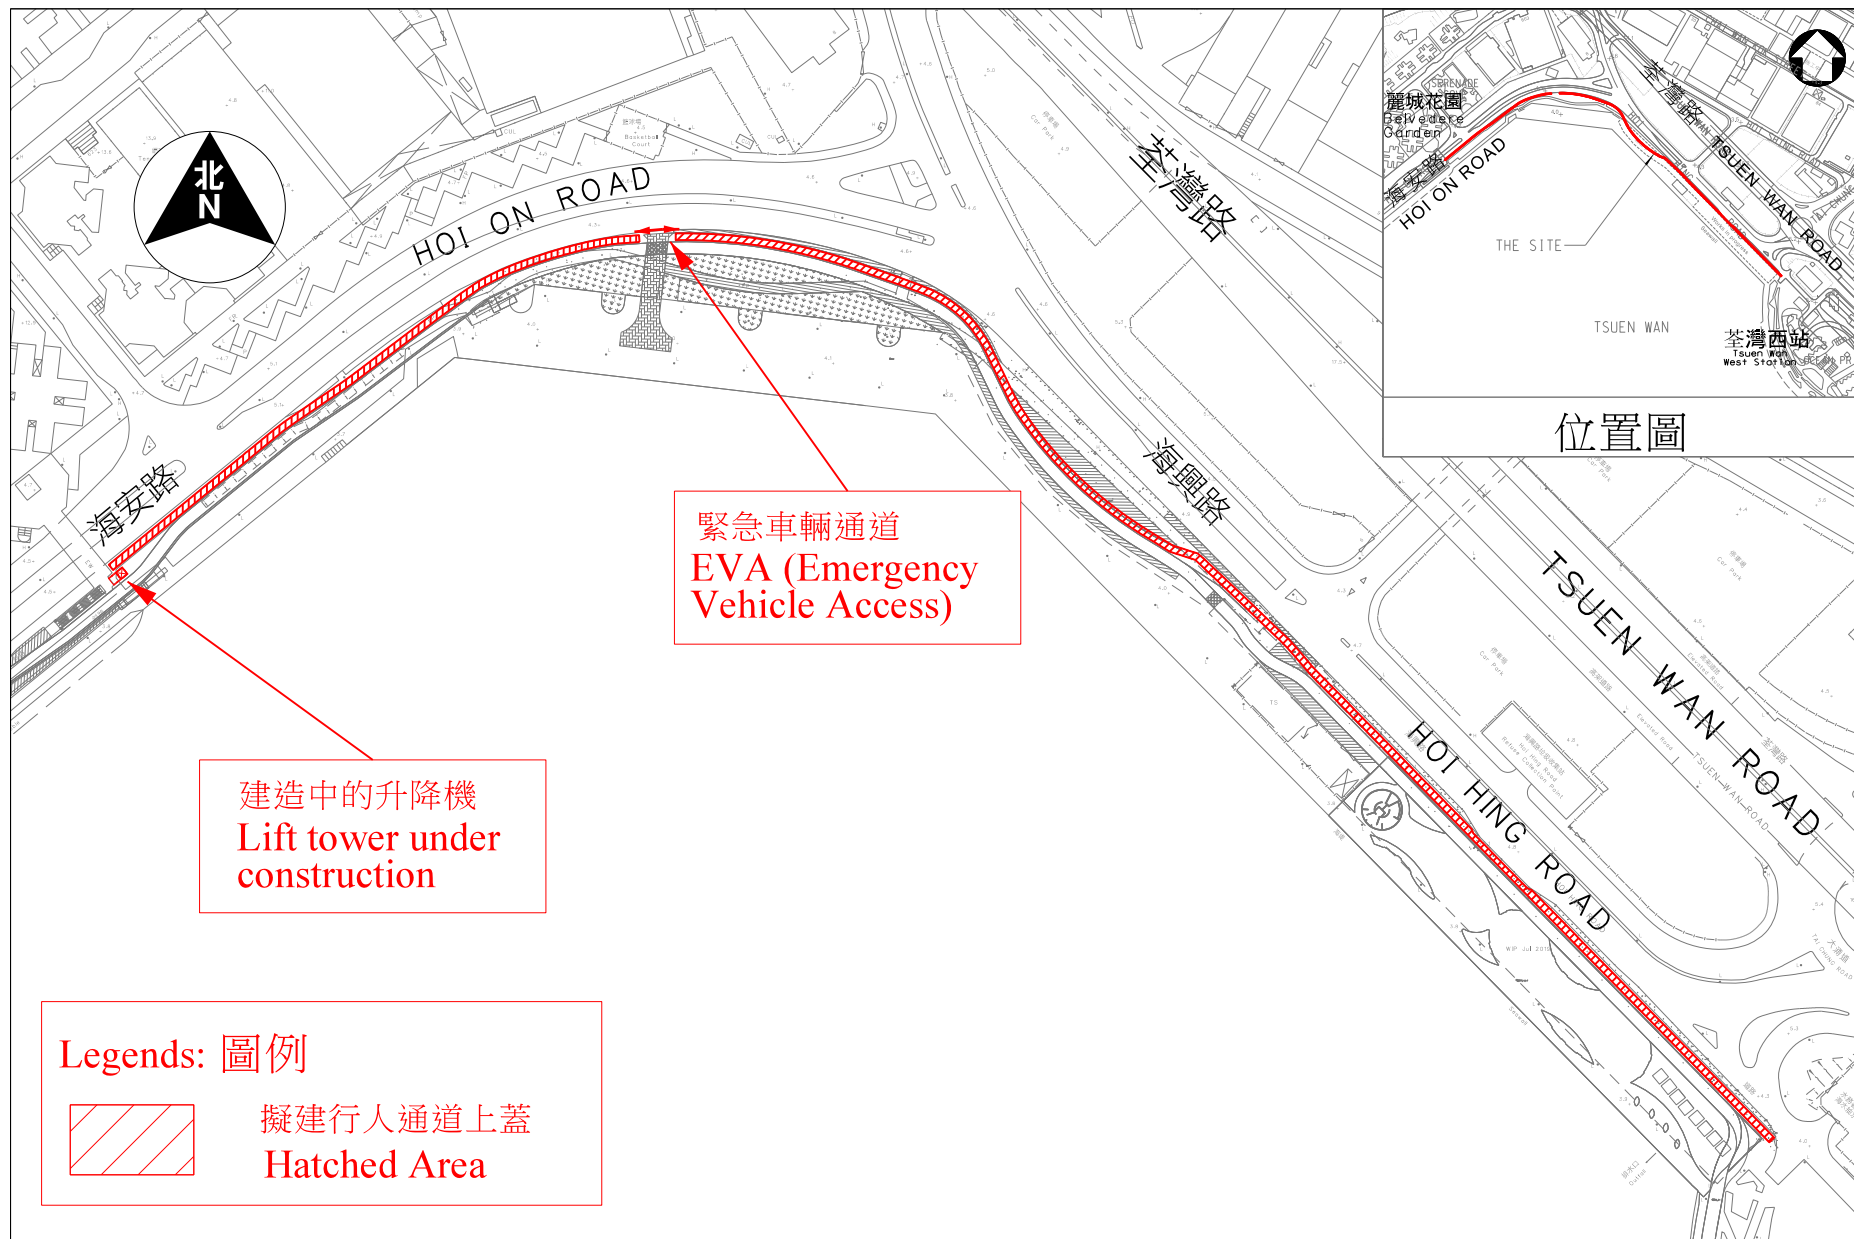

 運輸署 Transport Department	步行城市策劃組	Drawing title: 荃灣西站至海安路行人通道加建上蓋	Scale 1 : 2500 (A4)	Drawing No.: HWDTW162A-SK008 (TD ref: TFW200025.00-R3)	Date: 2/12/2020
Survey Sheet No.: W06SE20A to D					