
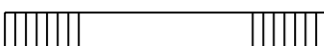



 
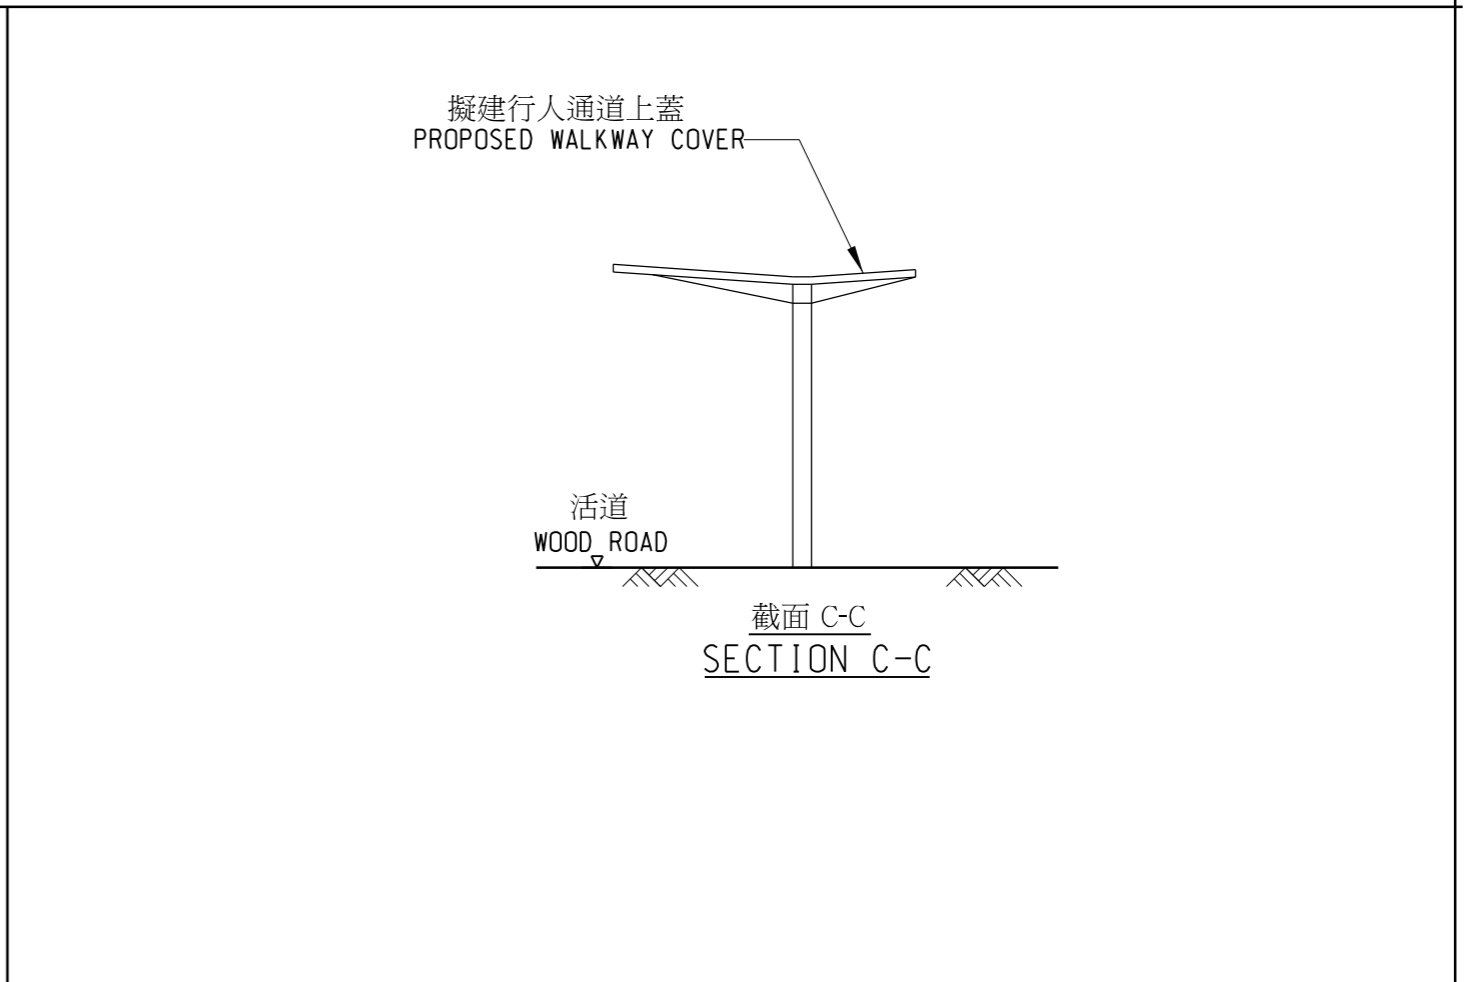
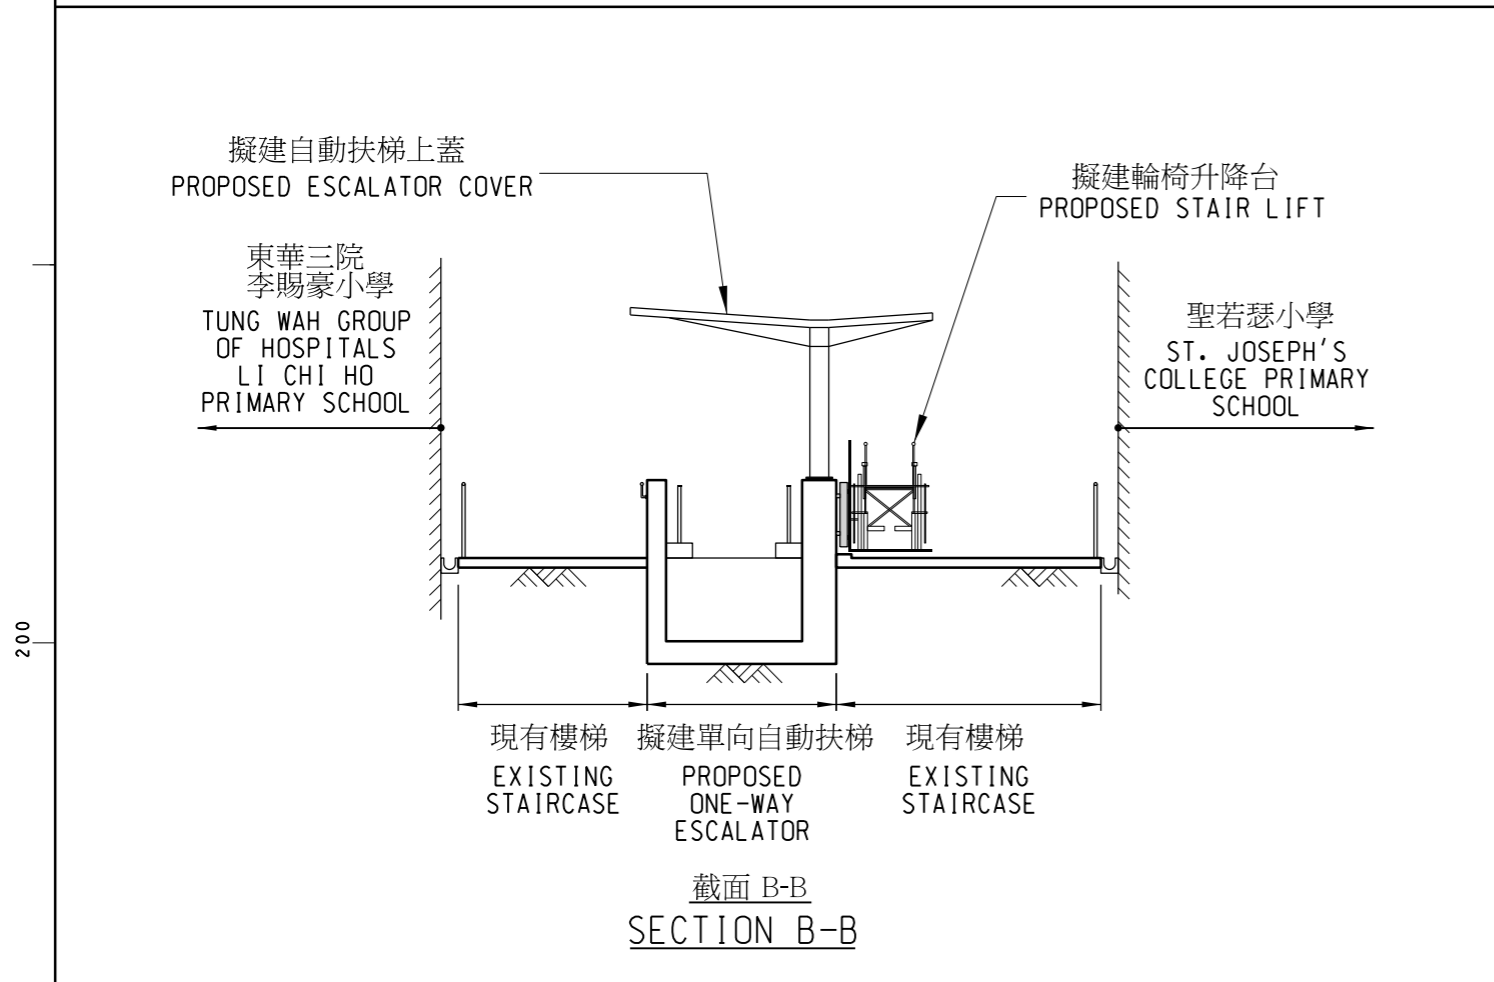
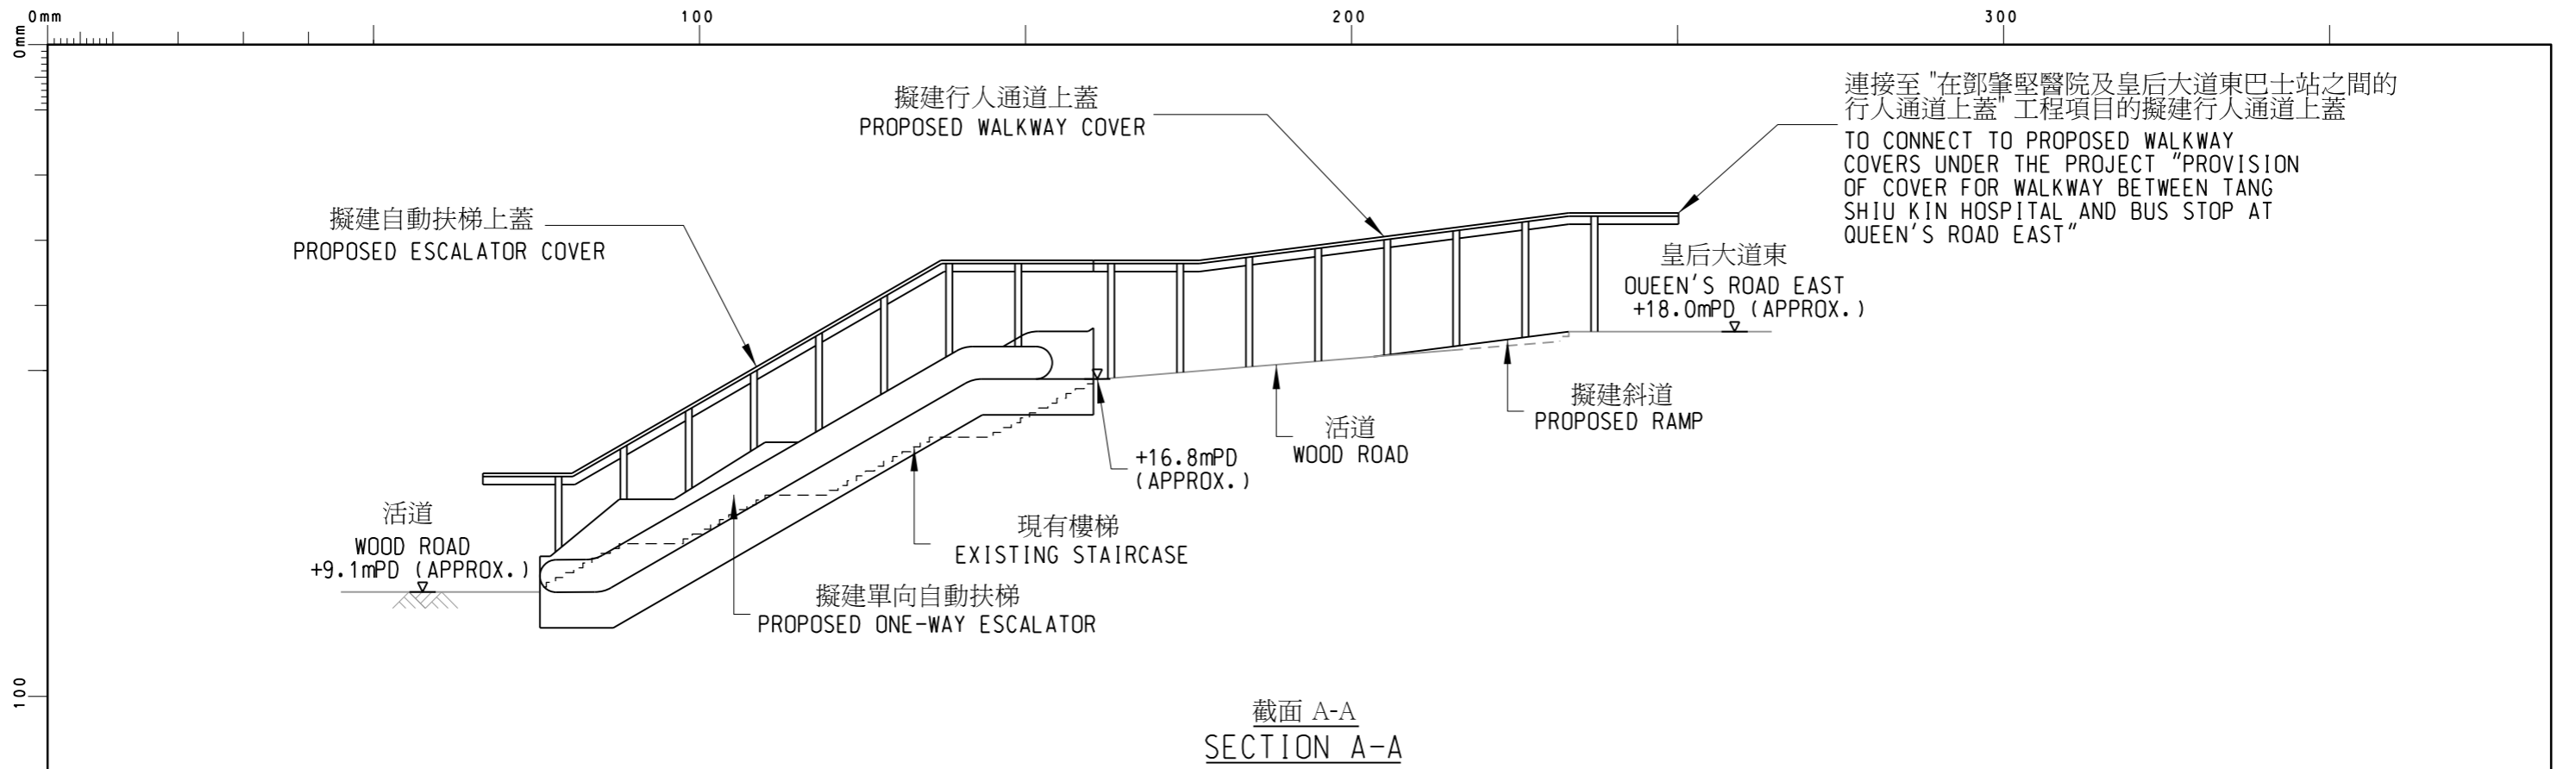


圖例:

-  擬建單向自動扶梯
PROPOSED ONE-WAY ESCALATOR
-  現有樓梯
EXISTING STAIRCASE
-  擬建行人通道上蓋
PROPOSED WALKWAY COVER
-  擬建自動扶梯上蓋
PROPOSED ESCALATOR COVER
-  擬建斜道
PROPOSED RAMP
-  擬改為行人路的現有行車道
EXISTING CARRIAGEWAY TO BE CONVERTED INTO FOOTPATH


索引圖 KEY PLAN
比例 SCALE 1:10000

圖則名稱 drawing title 活道至皇后大道東自動扶梯系統 ESCALATOR LINK BETWEEN WOOD ROAD AND QUEEN'S ROAD EAST	設計 designed C H CHOW 24/06/22	繪圖 drawn C K AU 24/06/22	圖則編號 drawing no. HMSHK 1023-SK0007	比例 scale 1:300
	覆核 checked	批准 approved	© 版權所有 COPYRIGHT RESERVED	
主要工程管理處 (專責事務) MAJOR WORKS PROJECT MANAGEMENT OFFICE (SPECIAL DUTIES)			 HIGHWAYS DEPARTMENT HONG KONG 路 香 港 政 署	



圖則名稱 plan title

活道至皇后大道東自動扶梯系統 - 截面圖
ESCALATOR LINK BETWEEN WOOD ROAD AND QUEEN'S ROAD EAST - SECTIONAL VIEW

設計 designed C H CHOW 24/06/22	繪圖 drawn C K AU 24/06/22	圖則編號 plan no. HMSHK1023-SK0008	比例 scale N.T.S.
覆核 checked H L TSANG 24/06/22	批准 approved	© 版權所有 COPYRIGHT RESERVED	
主要工程管理處(專責事務) MAJOR WORKS PROJECT MANAGEMENT OFFICE (SPECIAL DUTIES)		 HIGHWAYS DEPARTMENT HONG KONG 路政署	