




運輸署/路政署過去兩個月在灣仔區內完成、正在施工或規劃中的主要小型交通改善工程項目及時間表(截至2025年2月7日)

項目編號 (圖頁號)	擬建的交通改善工程項目	地點	預期動工日期 [實際動工日期]	預期完工日期 [實際完工日期]	詳細備註	運輸署 工程師 姓名 (電話)	路政署 工程師 姓名 (電話)
HK/22/00758 (1)	行人路擴闊工程	介乎杜老誌道與馬師道之間的一段謝斐道	[3/4/2023]	[24/1/2025]	位於杜老誌道到中怡大廈的行人路擴闊工程已完成。	陳嘉慧 (3842 6078)	鄧施諾 (2231 5722)
HK/22/02200 (2)	加設傷殘人士車位	星街近電氣街	1/11/2024	[30/12/2024]	有關工程已經完成。	鄧加月 (2829 5458)	鄧施諾 (2231 5722)
HK/24/00507 & HK/24/00548 (3)	加設「留意乘客」及「慢駛」道路標記和交通標誌	黃泥涌道近香港墳場及黃泥涌道近雅谷大廈電車站	15/12/2024	31/3/2025	有關工程的前期工作現正進行中，並預計於2025年3月展開。	鄧加月 (2829 5458)	張湮淳 (2231 5618)
HK/23/00669 (4)	行人路擴闊工程	洪興路與運城街交界	[01/12/2024]	[22/01/2025]	有關工程已經完成。	陳昆緯 (2829 5425)	鄧施諾 (2231 5722)
HK/24/00909 (5)	延長24小時不准停車限制區及遷移現有泊車位	聚文街	[15/10/2024]	[15/10/2024]	擬議的工程已於2024年10月15日完成	鄧加月 (2829 5458)	張湮淳 (2231 5618)

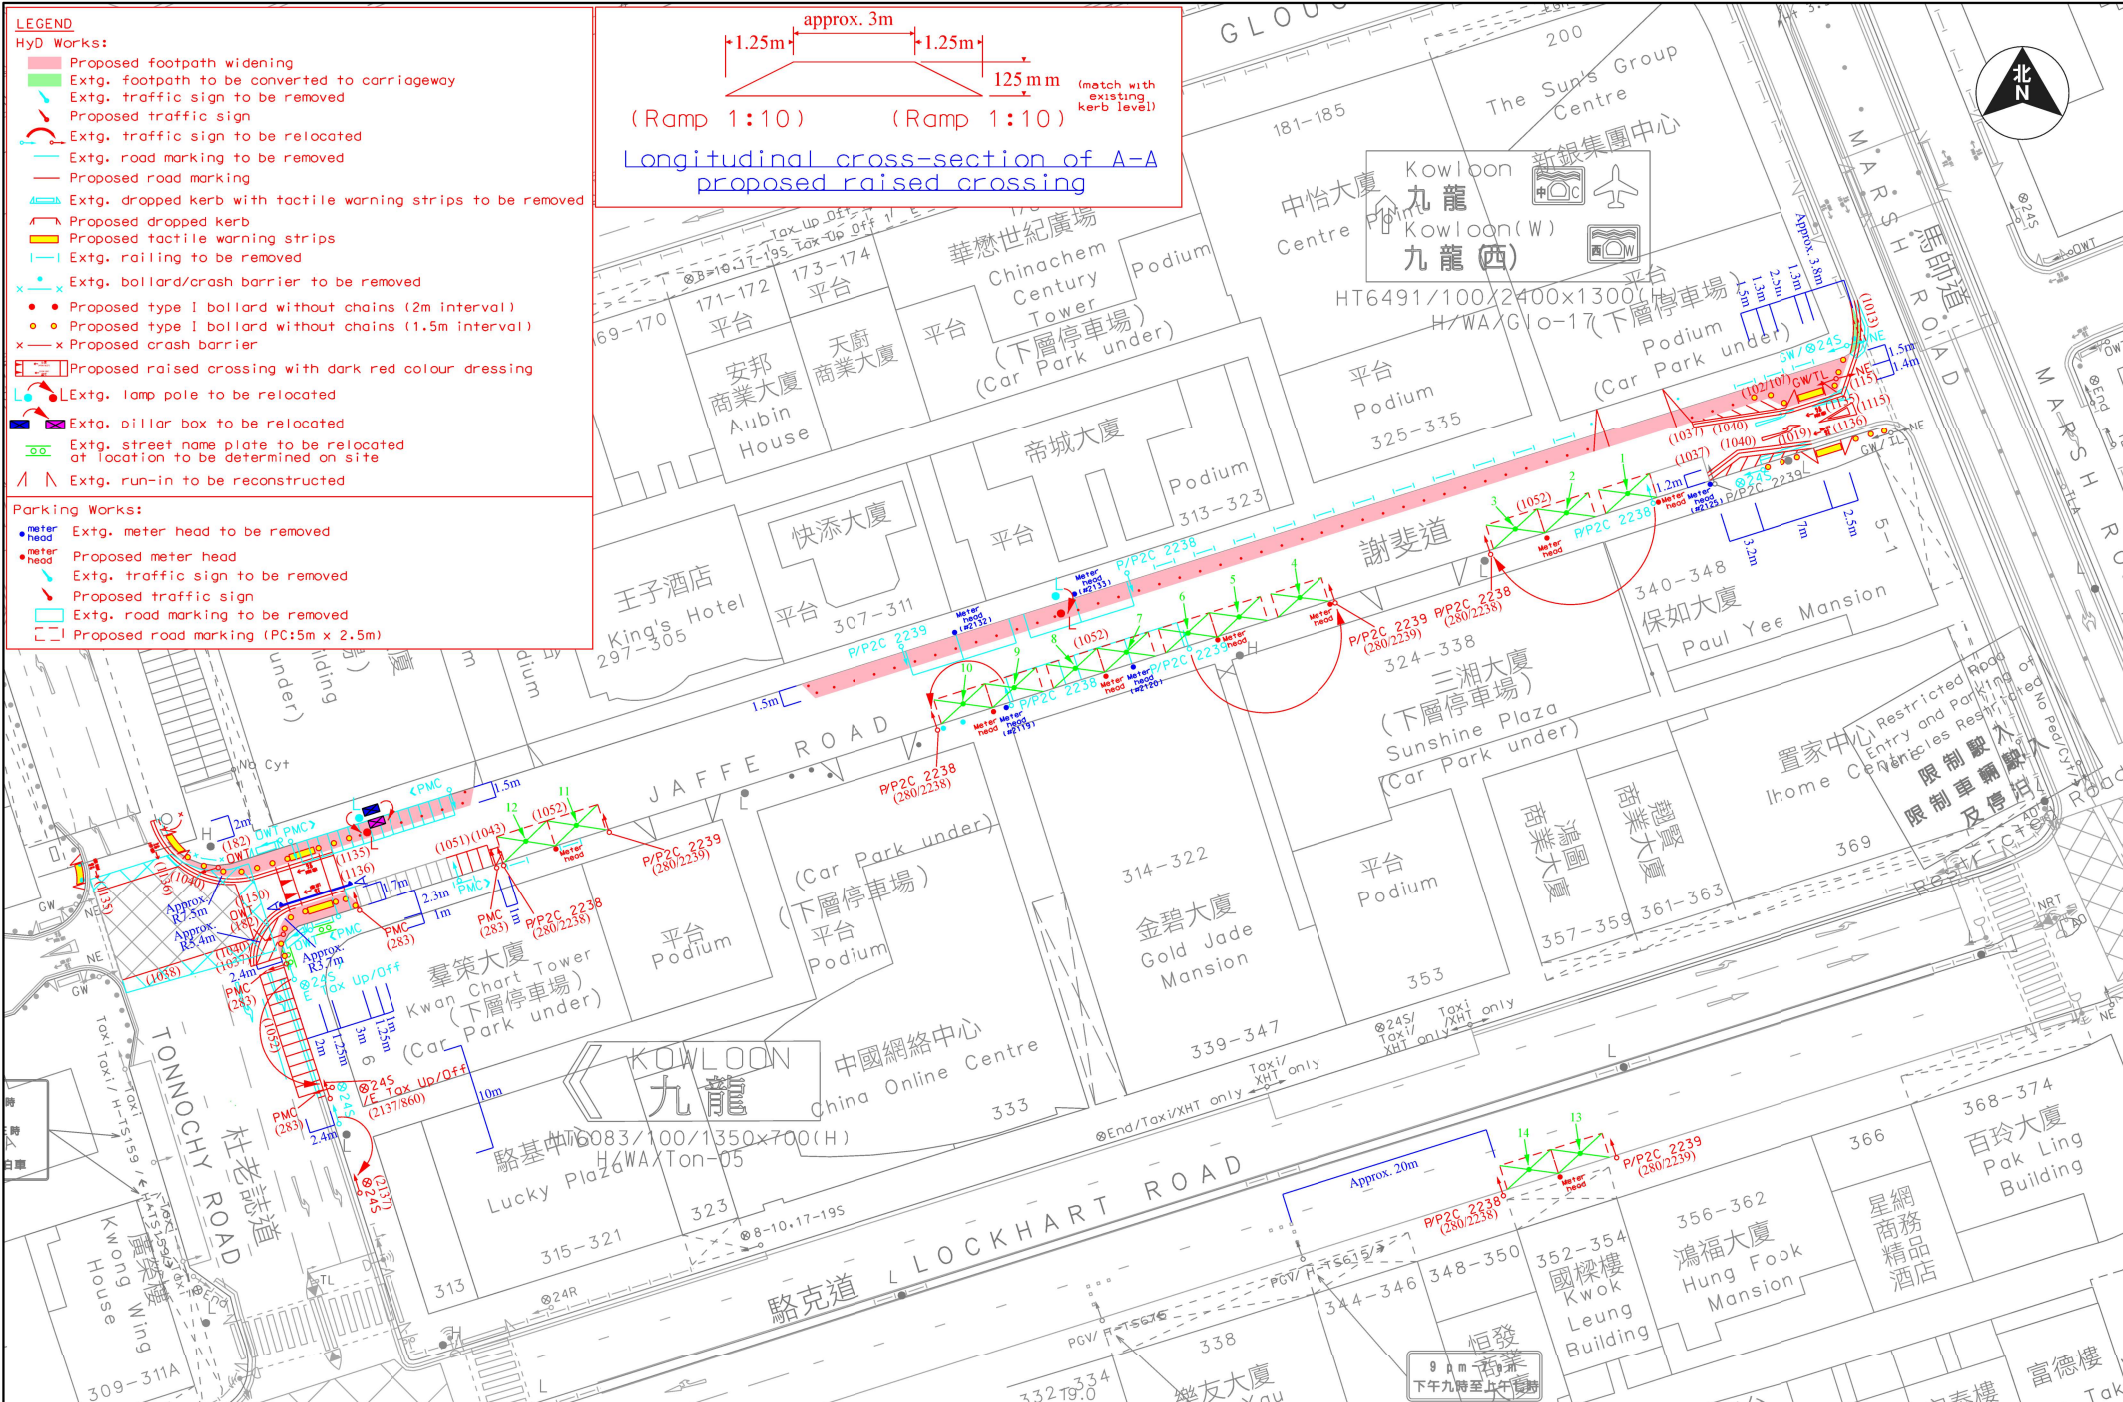


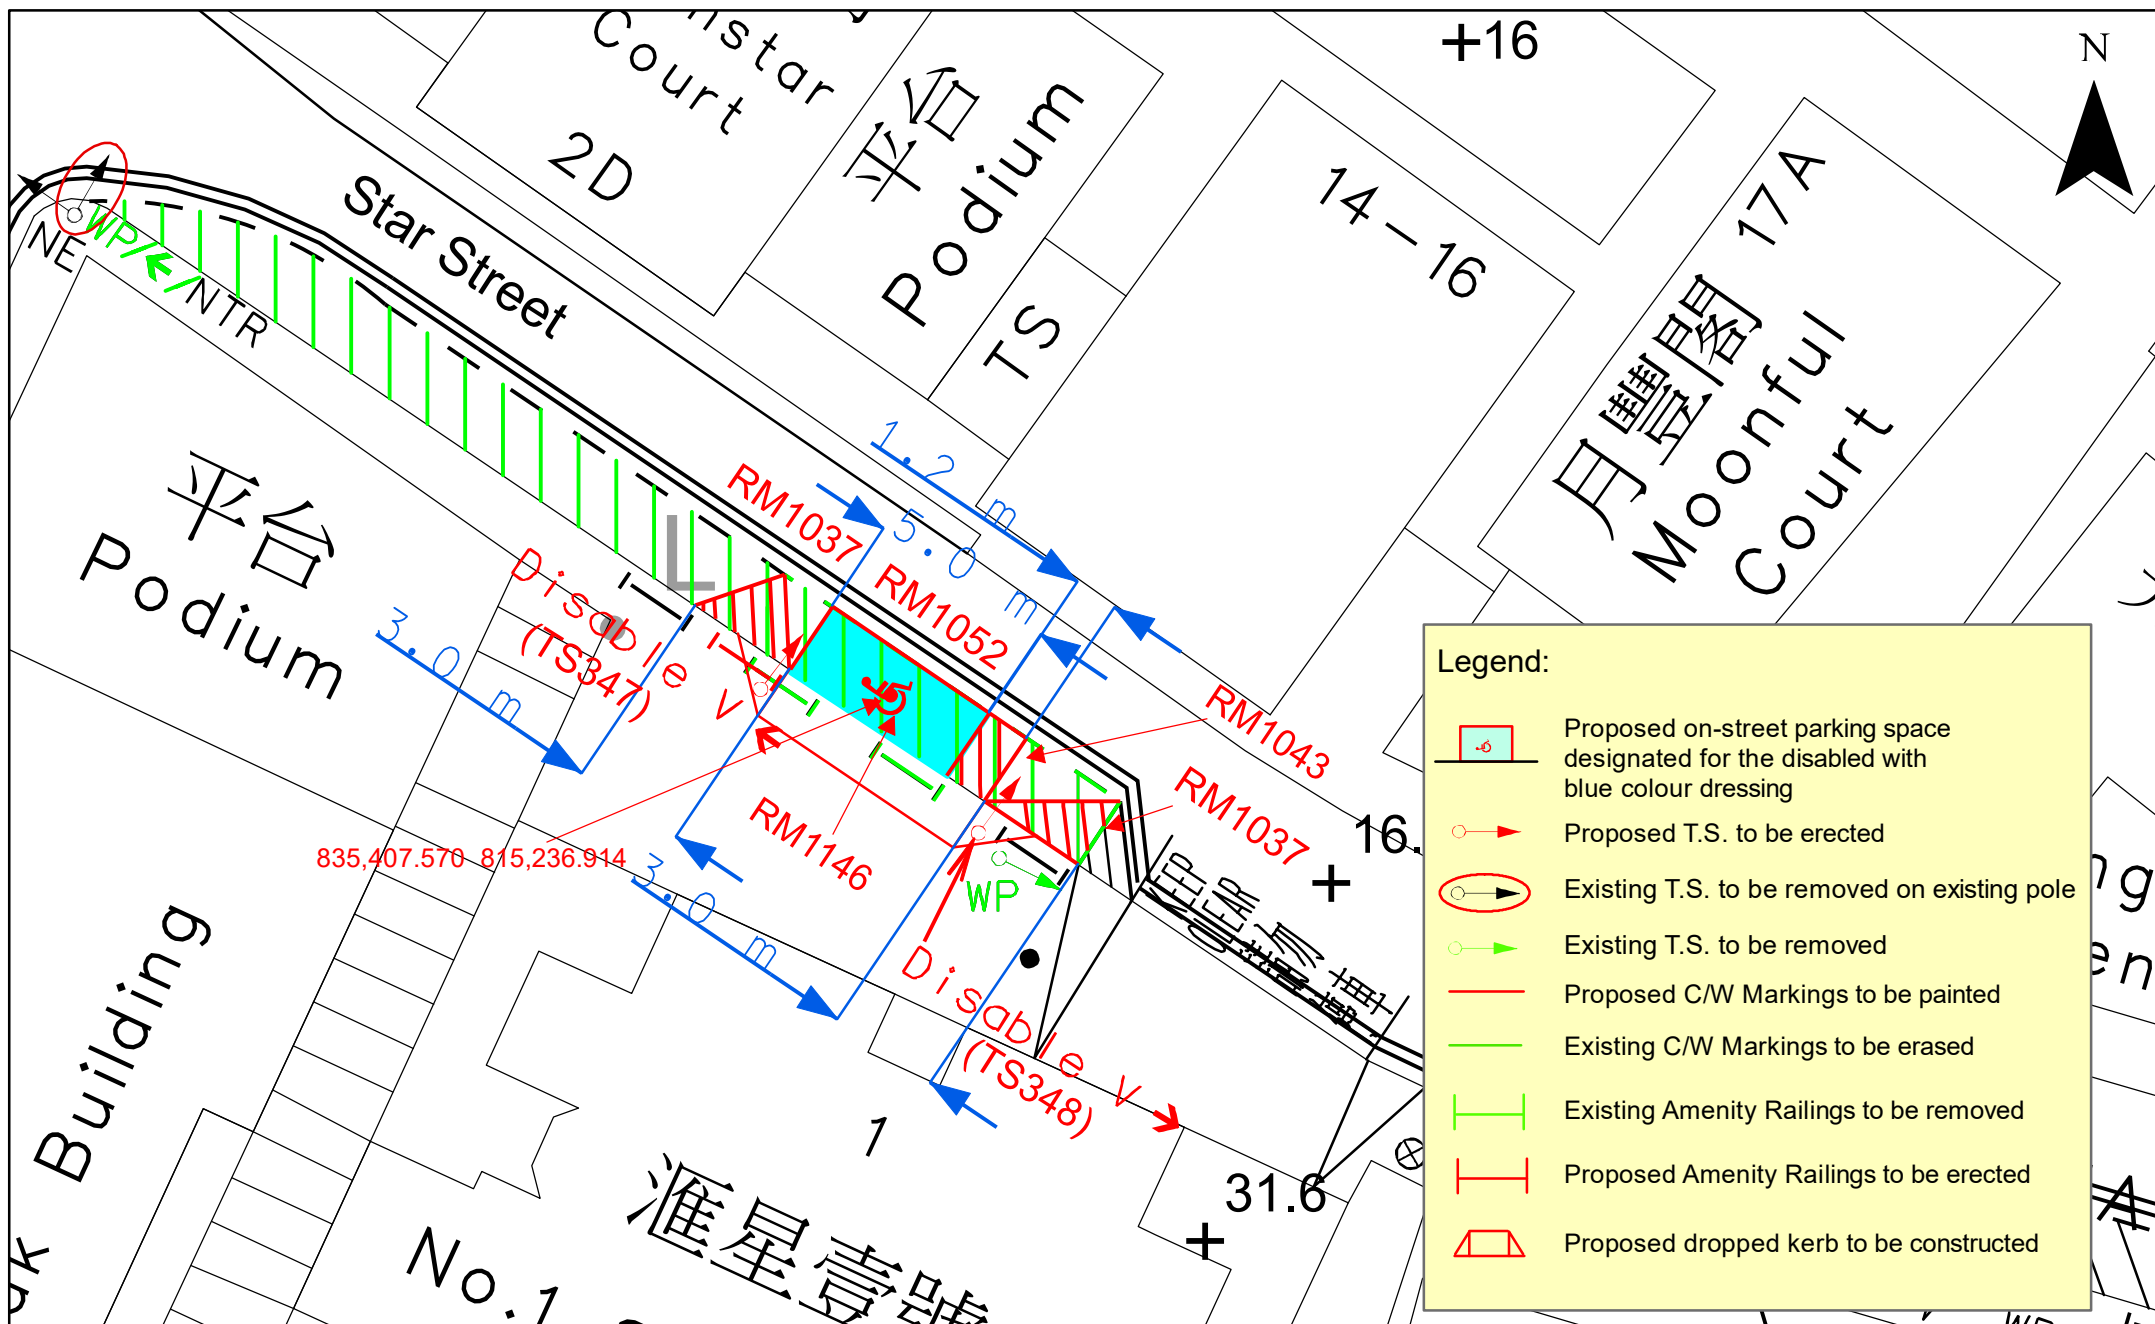

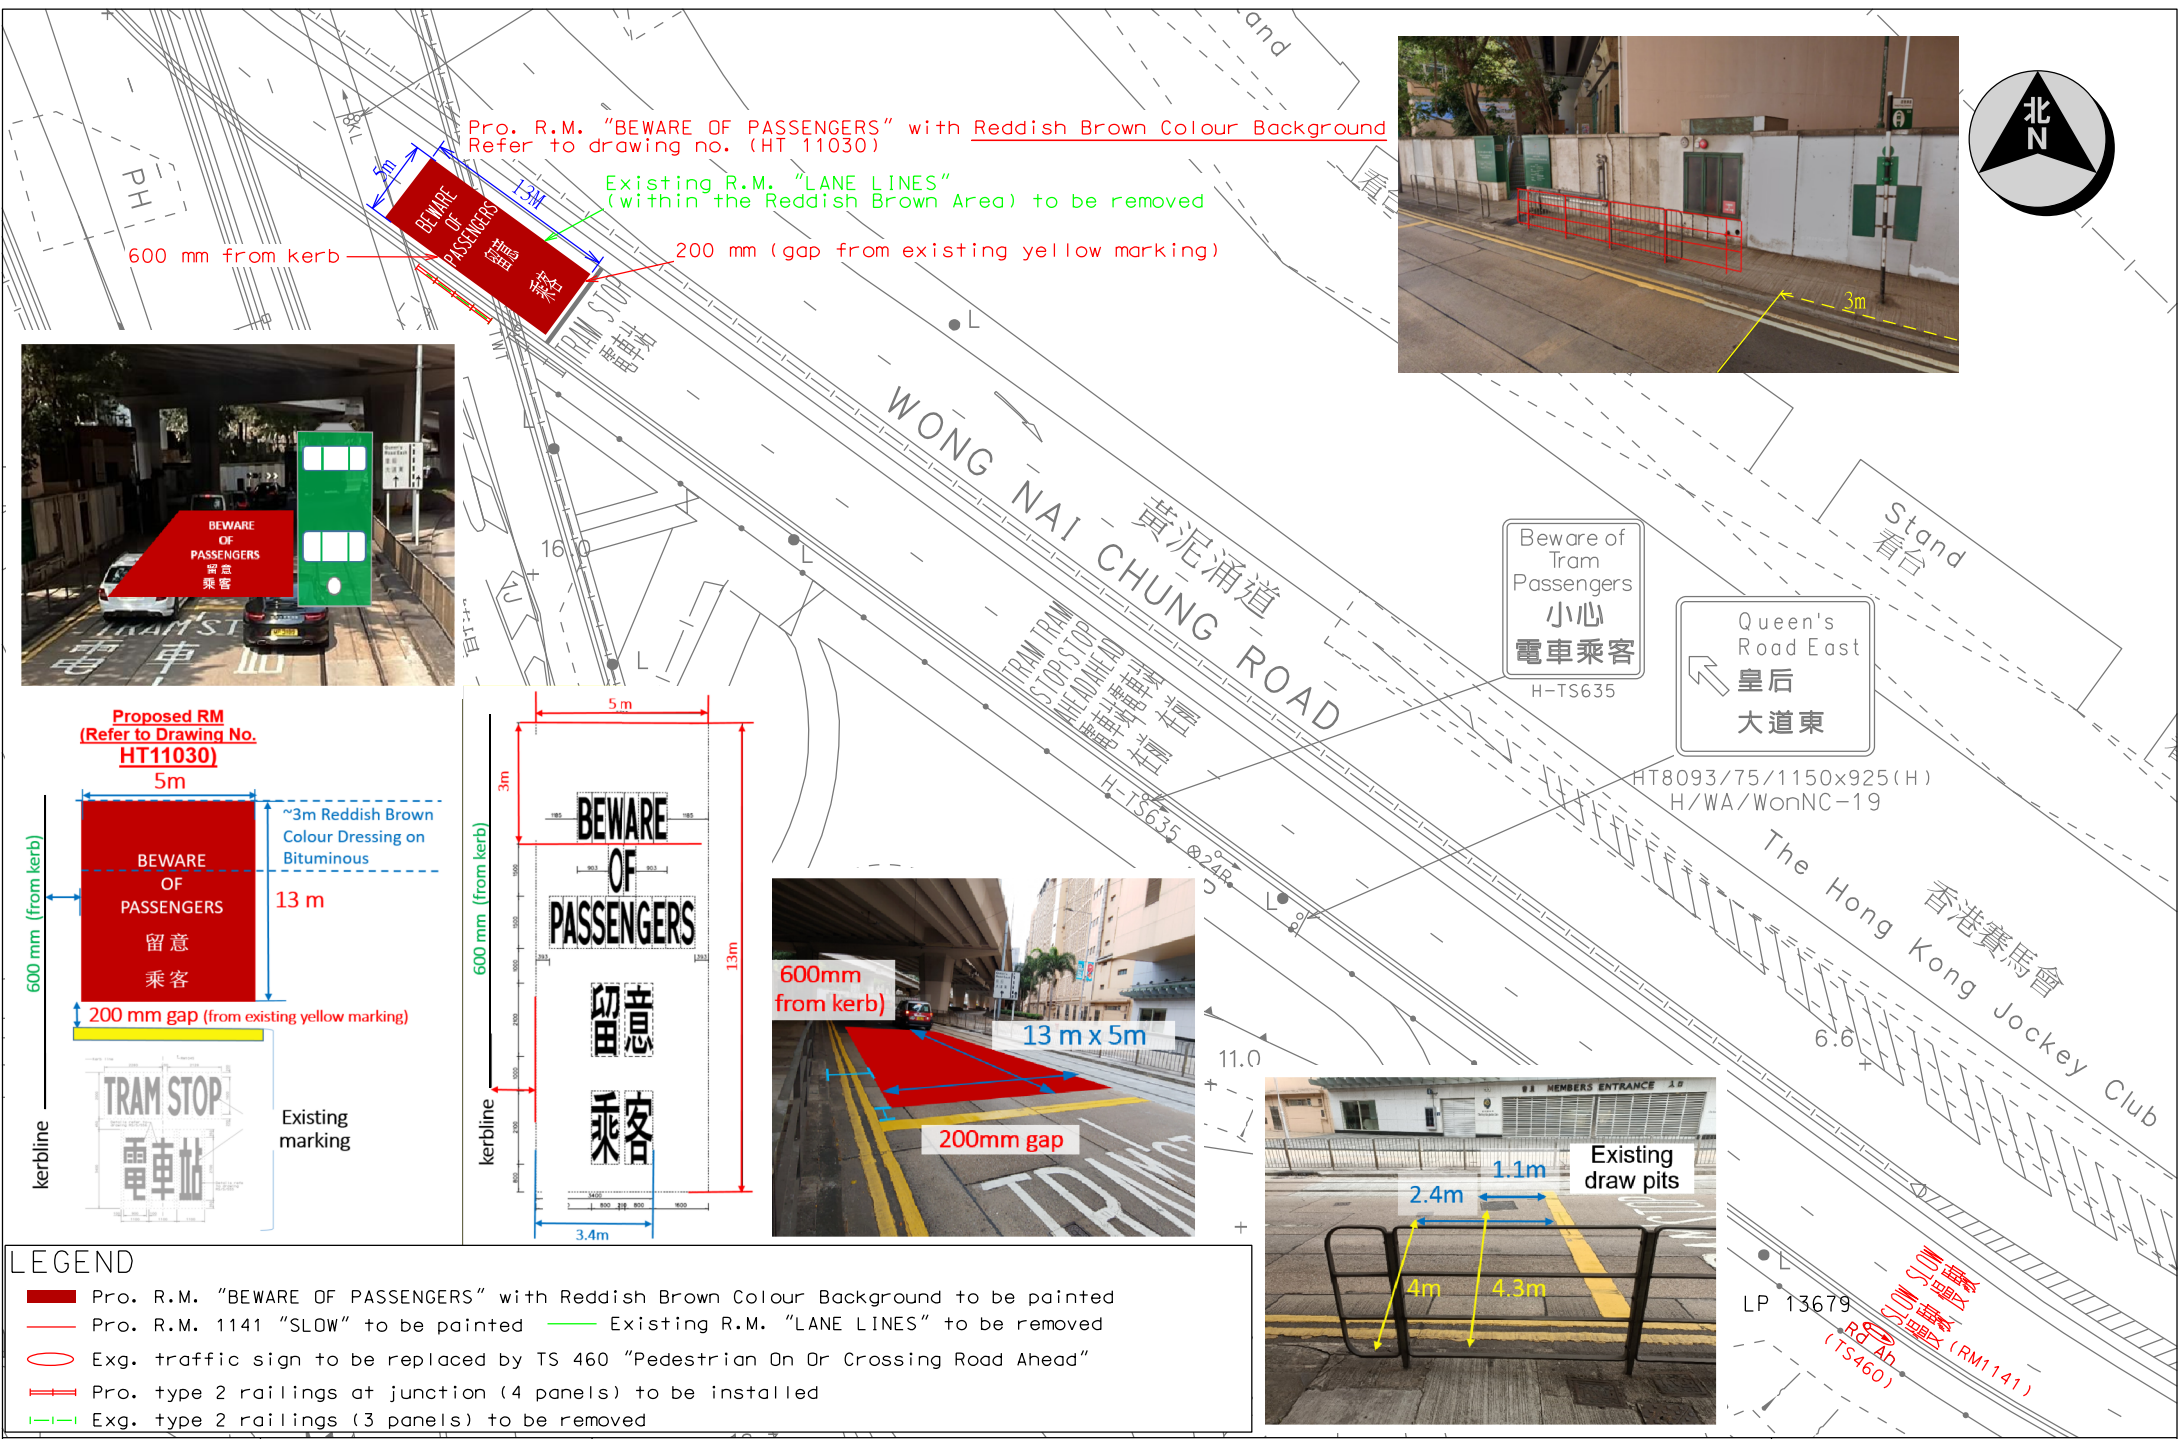

LEGEND				
	Pro. R.M. "BEWARE OF PASSENGERS" with Reddish Brown Colour Background to be painted			
	Pro. R.M. 1141 "SLOW" to be painted			
	Existing R.M. "LANE LINES" to be removed			
	Exg. traffic sign to be replaced by TS 460 "Pedestrian On Or Crossing Road Ahead"			
	Pro. type 2 railings at junction (4 panels) to be installed			
	Exg. type 2 railings (3 panels) to be removed			

Date of inspection: 26/06/2024 & 04/07/2024
Location: Wong Nai Chung Road near Amigo Mansion (Tram Stop No.108)
WR/HY/TE/HK/24/00548

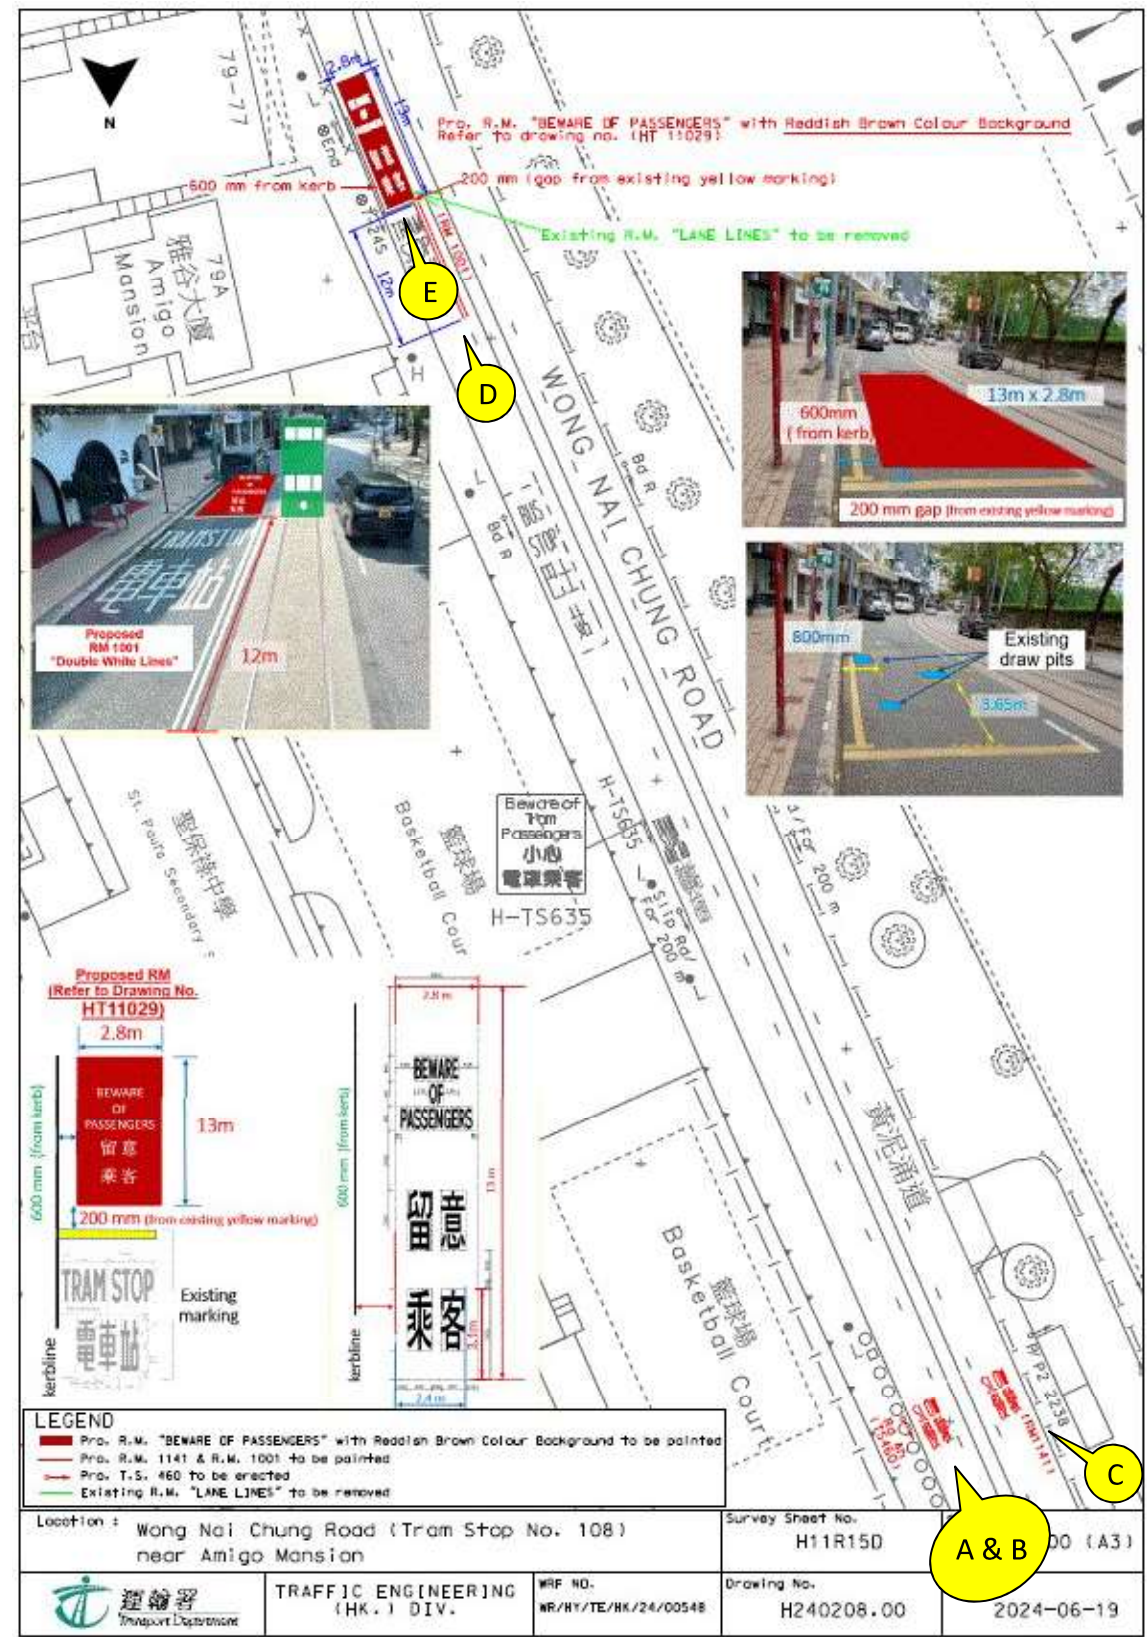

Location plan

