
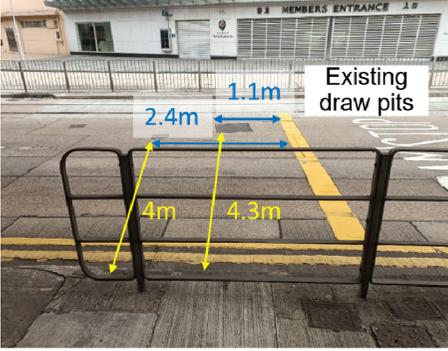
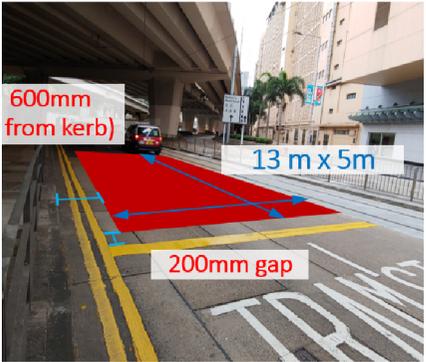
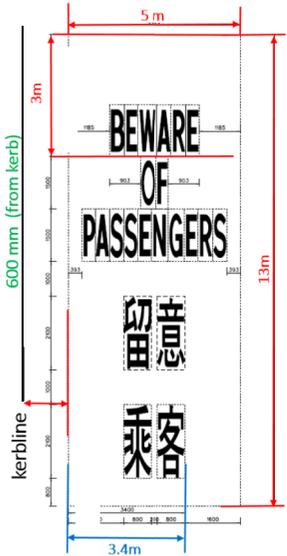
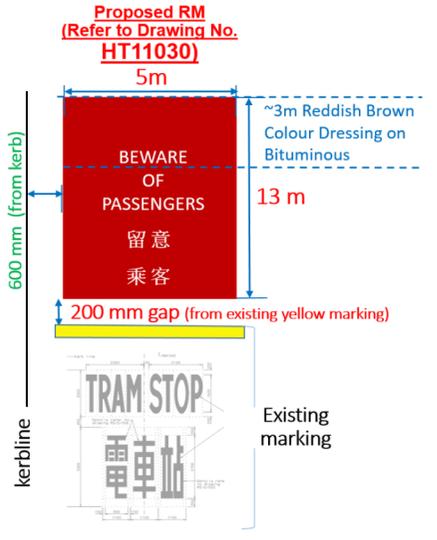
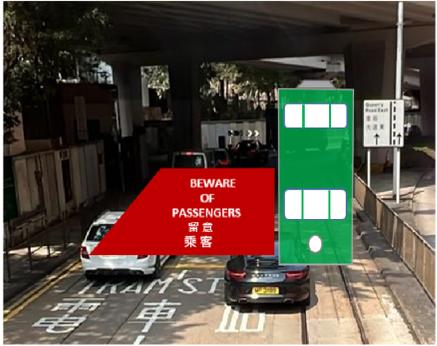


灣仔區議會轄下交通運輸委員會文件第 7/2025 號 (2025 年 4 月 8 日會議)

運輸署/路政署過去兩個月在灣仔區內完成、正在施工或規劃中的主要小型交通改善工程項目及時間表(截至 2025 年 3 月 20 日)

項目編號 (圖頁號)	擬建的交通 改善工程項 目	地點	預期動工日期 [實際動工日期]	預期完工日期 [實際完工日期]	詳細備註	運輸署 工程師 姓名 (電話)	路政署 工程師 姓名 (電話)
HK/24/00507 & HK/24/00548 (1)	加設「留意 乘客」及 「慢駛」道 路標記和交 通標誌	黃泥涌道近 香港墳場及 黃泥涌道近 雅谷大廈電 車站	[15/12/2024] 1/6/2025	31/3/2025 (黃泥涌道近香 港墳場) 30/6/2025 (黃泥涌道近雅 谷大廈電車站)	有關工程(黃泥涌道近香港墳 場) 現正進行中，並預計於 2025 年 3 月底完成。 有關工程(黃泥涌道近雅谷大 廈電車站)現正進行中，並預 計於 2025 年 6 月底完成。	鄧加月 (2829 5458)	張湮淳 (2231 5618)
HK/24/01418 (2)	改善安全島 欄杆及路面 工程	鴻興道近杜 佬誌道	21/3/2025	30/04/2025	有關工程的前期工作現正進 行中，並預計於 2025 年 4 月 底完成。	黃俊文 (2829 5421)	鄧施諾 (2231 5722)

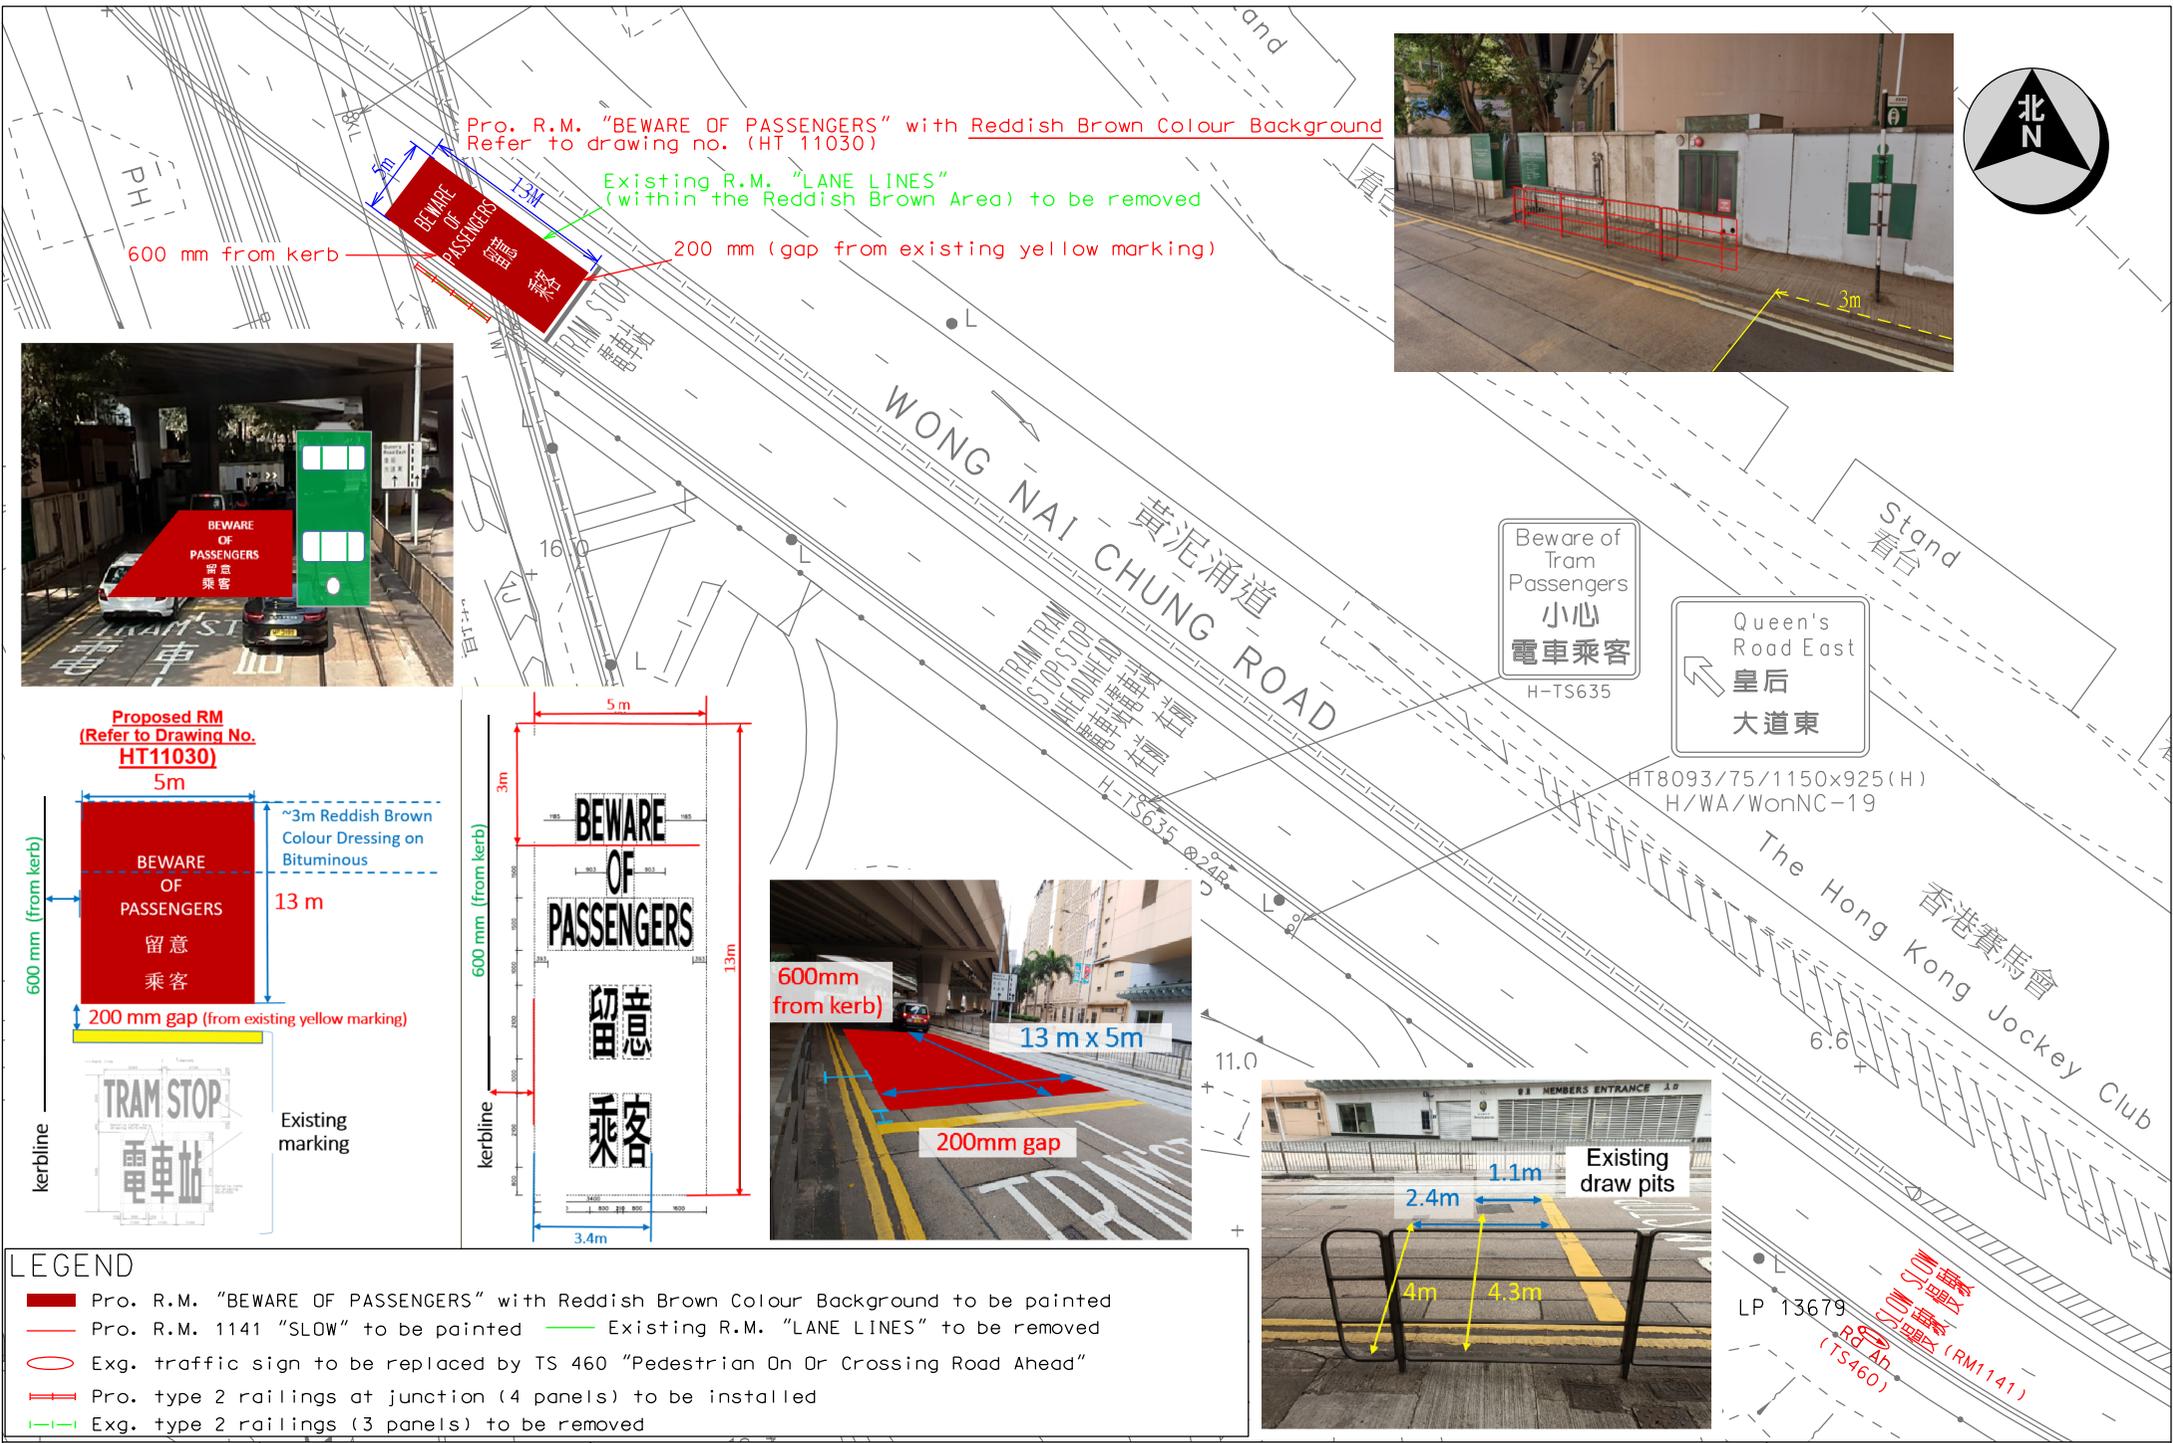


LEGEND

- Pro. R.M. "BEWARE OF PASSENGERS" with Reddish Brown Colour Background to be painted
- Pro. R.M. 1141 "SLOW" to be painted
- Existing R.M. "LANE LINES" to be removed
- Exg. traffic sign to be replaced by TS 460 "Pedestrian On Dr Crossing Road Ahead"
- Pro. type 2 railings at junction (4 panels) to be installed
- Exg. type 2 railings (3 panels) to be removed

Date of inspection: 26/06/2024 & 04/07/2024

Location: Wong Nai Chung Road near Amigo Mansion (Tram Stop No.108)

WR/HY/TE/HK/24/00548

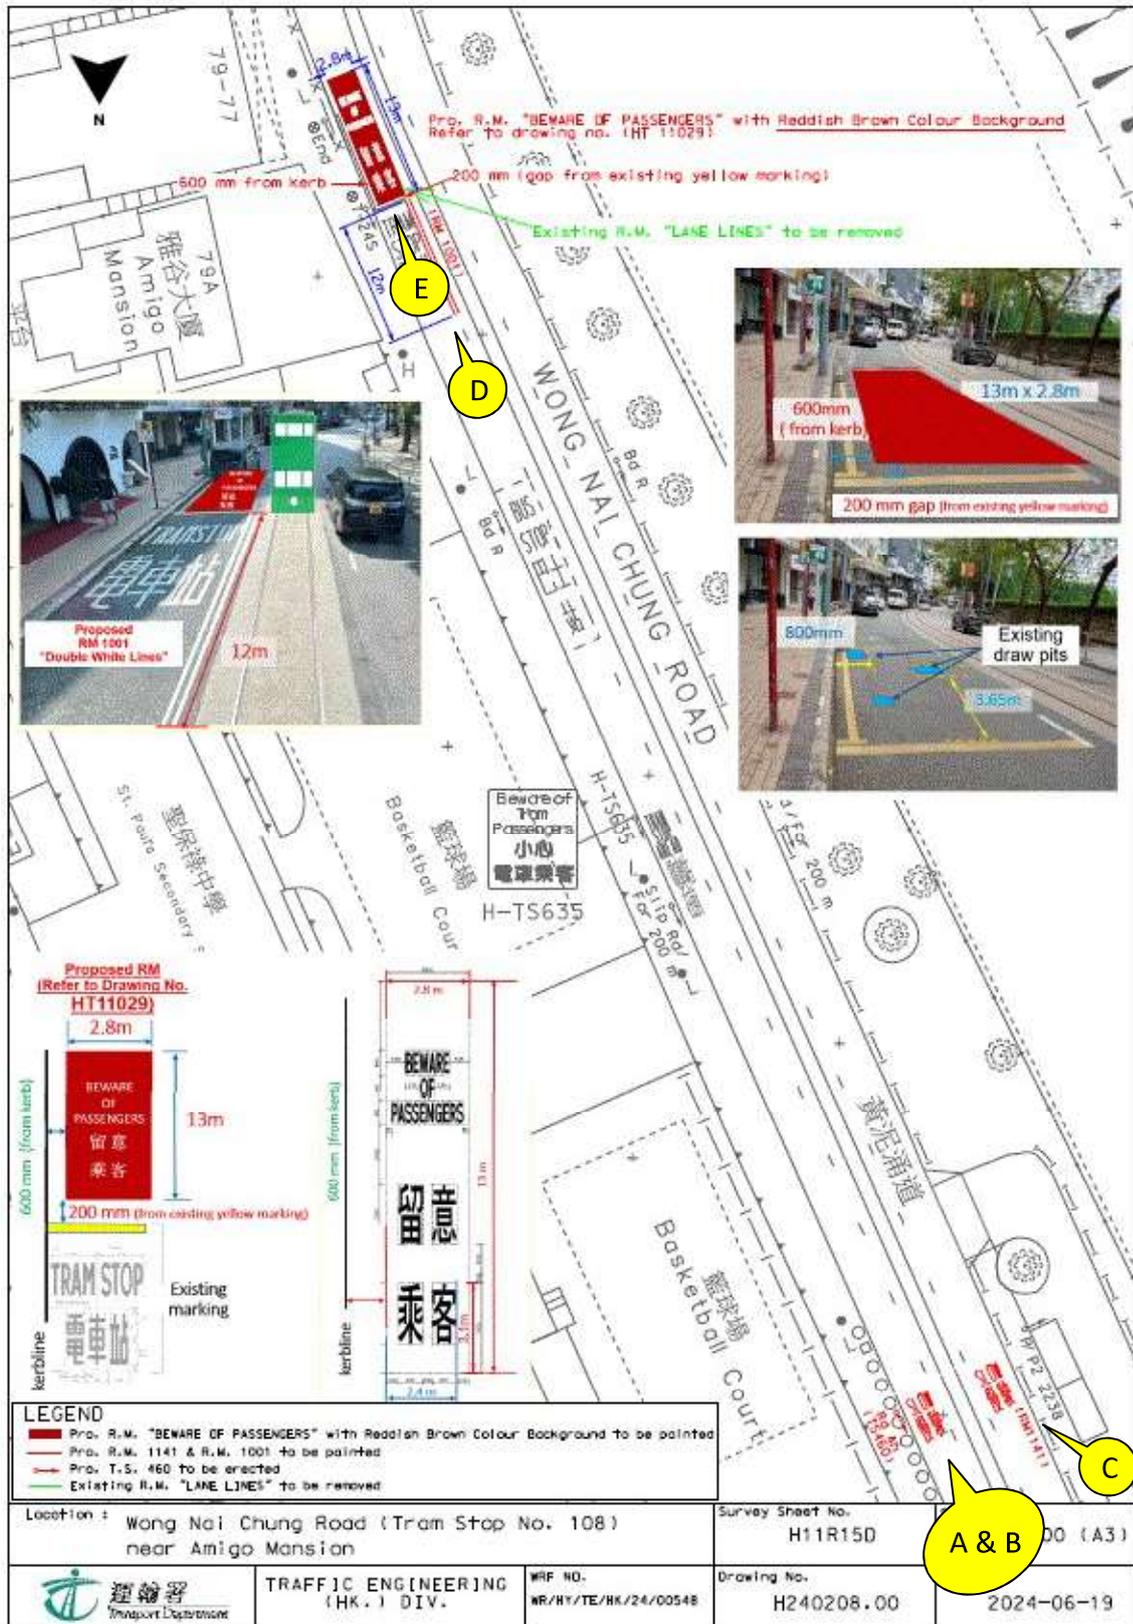

Location plan

Existing Type 2 railings & posts to be replaced by Removable bollards & railings.

