

## 油尖旺區議會交通及運輸委員會會議

## 運輸署 / 路政署正在施工中或準備於短期內施工的區域交通改善工程項目及時間表(截至2012年12月)

項目編號	擬建的交通改善工程項目	地點	預期動工日期	預期完工日期	詳細備註	運輸署工程師 姓名(電話)	路政署工程師 姓名(電話)
KL/12/01788	行人過路處改善工程 (圖則編號:K120442.01)	西貢街與新填地街交界	2013年2月	2013年4月	鋪設盲人過路磚。工程預計在2013年2月中展開，並預計於2013年4月中完工。	楊永健先生 (2399 2711)	吳天賜先生 (2707 7217)
KL/12/02923	行車道交界處改善工程 (圖則編號:K120766.01)	福全街與菩提街行車道 交界	2013年1月	2013年1月	現正規劃相關工程。工程包括加設/更改交通標誌和道路標記。預計於2013年1月底完工。	龔慧嫻 小姐 (2399 2509)	彭達榮先生 (2707 7203)



擬建於行人輔助線的下斜路緣(1.5米闊)  
及加設凹凸紋警告條

PRO. 4 NOS. OF DROP KERB (1.5M WIDTH) WITH  
TACTILE WARNING STRIPS

PROPOSAL NO.: K120442.01

DATE: 19-06-2012

WRF NO.:

SURVEYSHEET NO.: K11P24B

SCALE: 1:500 in A4


WR/HY/TE/KL/12/0



運輸署

Transport Department

TE/K DIVISION

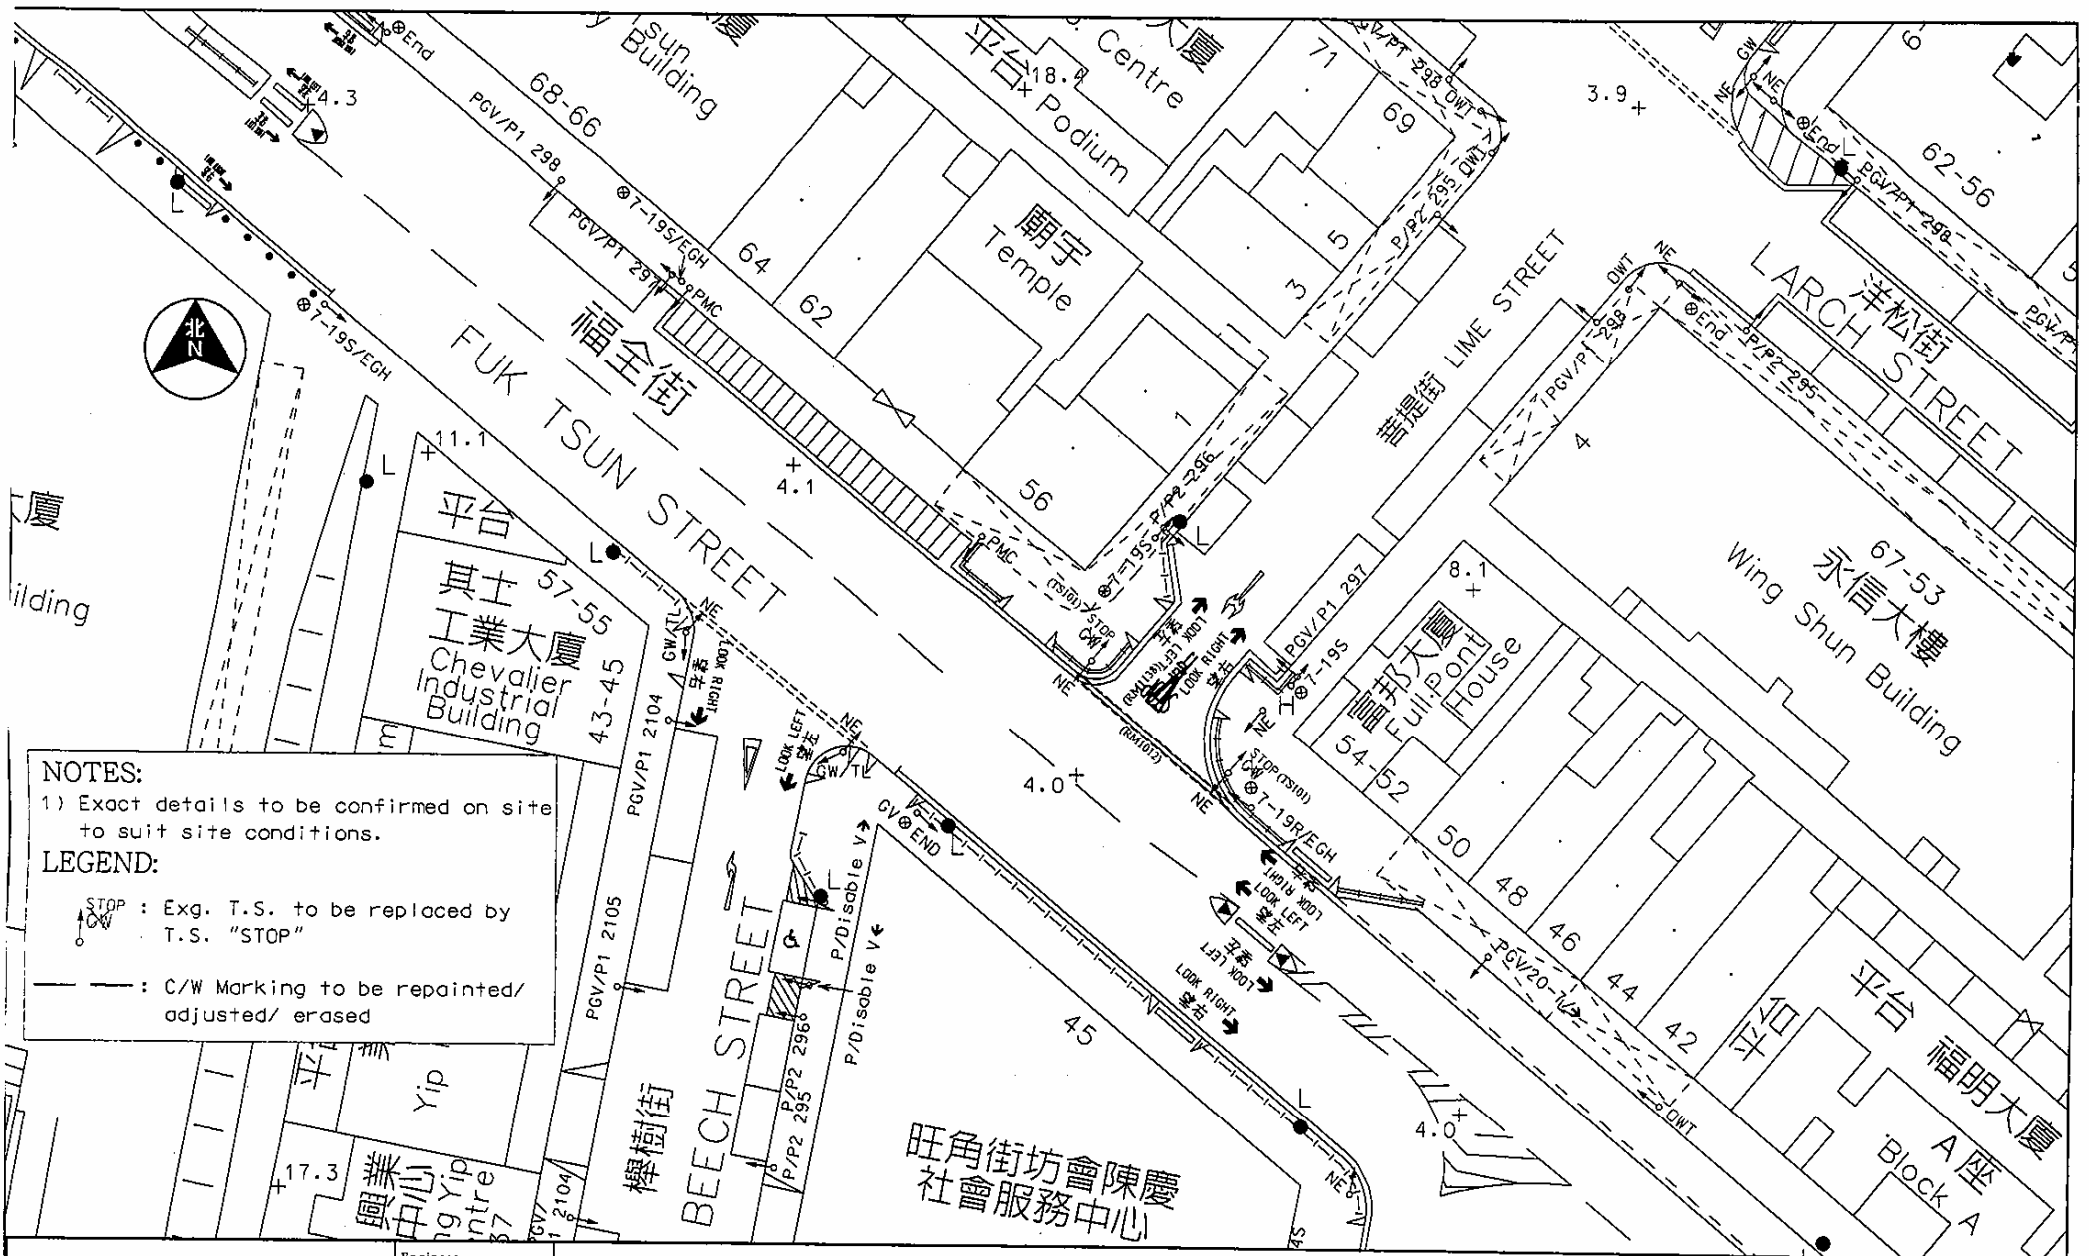

**NOTES:**  
 1) Exact details to be confirmed on site to suit site conditions.

**LEGEND:**

STOP : Exg. T.S. to be replaced by T.S. "STOP"

--- : C/W Marking to be repainted/adjusted/erased

 **運輸署**  
 Transport Department

Office  
 TRAFFIC ENGINEERING (KLN.) DIV.

Engineer  
 W.H. KUNG


Checked  
 F.Y. CHAU YAU

Drawn  
 H.W. TAI

Drawing Title

**PROPOSED T.S. "STOP" & R.M. "STOP"  
 AT LIME STREET NEAR FUK TSUN STREET**

Scale 1:500 (A4 SIZE)

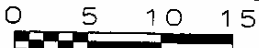

Survey Sheet No. K11P19A

Date 12 Oct 2012

Drawing No. K120766.01

Circulation Date

WRF No. WR/HY/TE/KL/12/02923