


油尖旺區議會
交通運輸及房屋事務委員會
第 7/2018 號文件

油尖旺區議會交通運輸及房屋事務委員會會議

運輸署 / 路政署過去兩個月內完成、正在施工或規劃中的區域交通改善工程項目及時間表 (截至 2017 年 12 月 15 日)

項目	地點	擬建的交通改善工程項目	動工日期	完工日期	詳細備註	運輸署工程師 姓名(電話)	路政署工程師 姓名(電話)
1	志和街近茂林街	擬漆上"慢駛" 路面標記。 (圖則編號: K170479.01)	2017年11月	2017年11月	工程已於17年11月中旬完成。	賴有財先生 (2399 2511)	葉志健先生 (2707 7217)
2	運動場西洋菜街北交界處	擴大路口黃色方格及將此段運動場道 設為全日停車限制區 (圖則編號: K170376.01)	2017年11月	2017年11月	工程已於17年11月下旬完成。	陳卓輝先生 (2399 2509)	伍震凌先生 (2707 7203)
3	朗豪坊下層小巴總站	改善現有之公共小型巴士站停泊設施 (圖則編號: K170749.01)	2017年11月	2017年12月	工程已於17年12月上旬完成。	同上	同上
4	港景峰車輛出入口對出之廣東道	擬漆上"請勿停車" 路面標記。 (圖則編號: K161066.01)	2017年12月	2017年12月	工程已於17年12月上旬完成。	賴有財先生 (2399 2511)	葉志健先生 (2707 7217)
5	荔枝角道近柏樹街	改善現有之交通標誌設施 (圖則編號: K170901.01)	2017年12月	2018年1月	工程預計於18年1月中旬完成。	陳卓輝先生 (2399 2509)	伍震凌先生 (2707 7203)

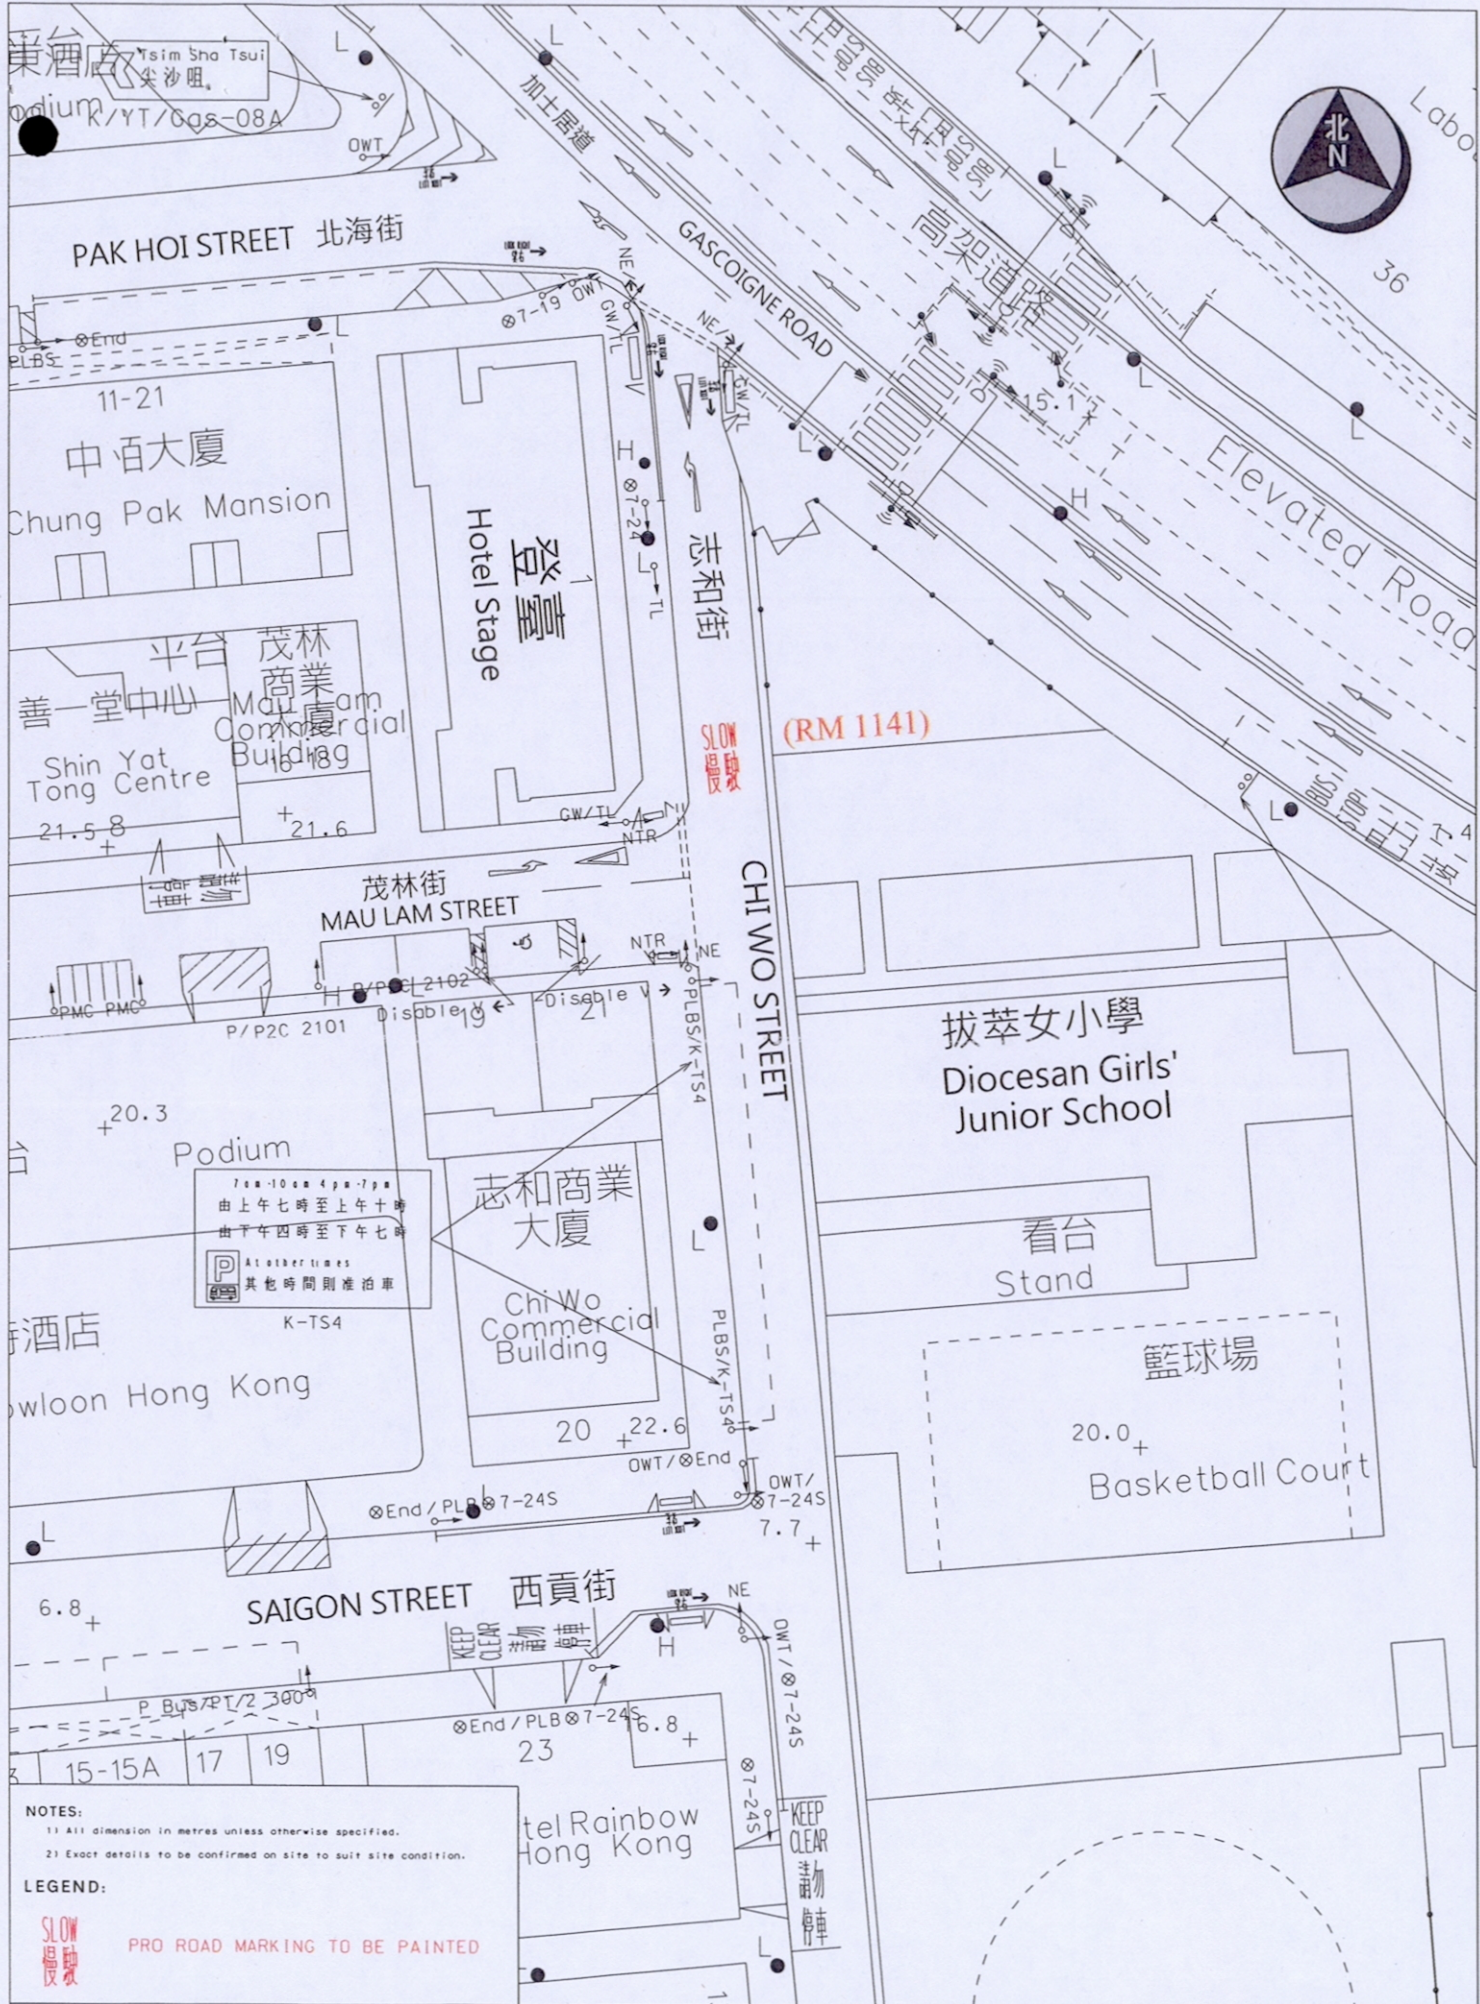

Location : CHI WO STREET NEAR GASCOIGNE ROAD

Survey Sheet No.

K11P24B

Scale:

1 : 500 (A4)



運輸署
Transport Department

TRAFFIC ENGINEERING
(KLN.) DIV.

WRF NO.


WR/HY/TE/K1/17/01309

Drawing No.

K170479.01

Date


23 June 2017

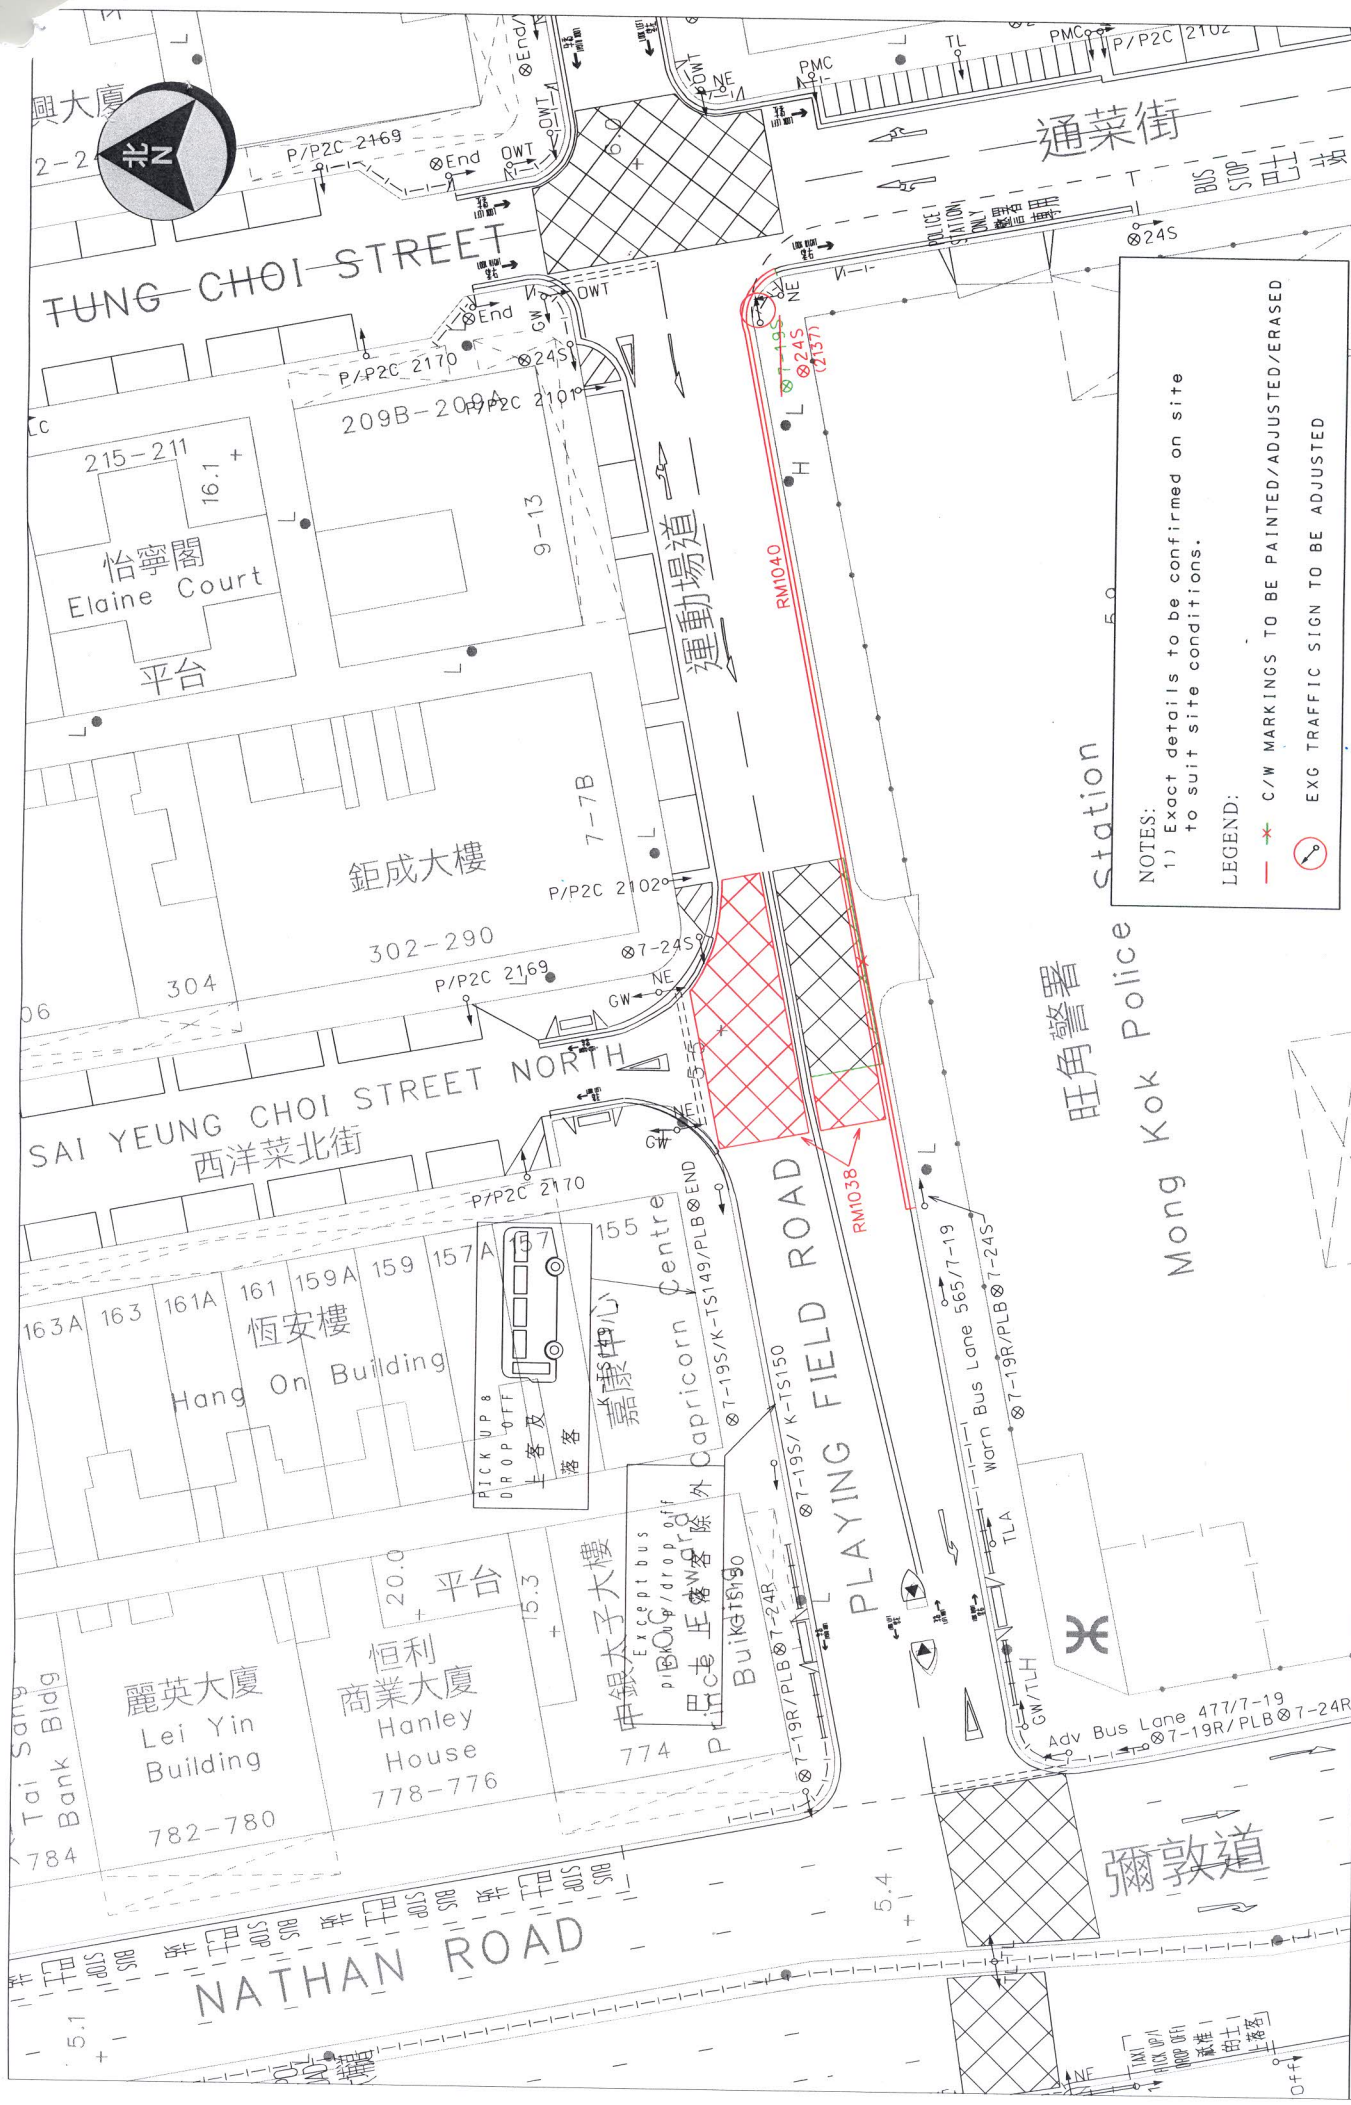

NOTES:
1) Exact details to be confirmed on site to suit site conditions.

LEGEND:
 C/W MARKINGS TO BE PAINTED/ADJUSTED/ERASED
 EXG TRAFFIC SIGN TO BE ADJUSTED

運輸署 Transport Department	TRAFFIC ENGINEERING (KLN.) DIV.	Location: PLAYING FIELD ROAD Survey Sheet No.: K11P14D	Scale: 1 : 500 (A4) Drawing No.: K170376.01	WRF No.: WR/HY/TE/KL/17/01663 Date: 02 JUN 2017
-------------------------------------	--	---	--	--

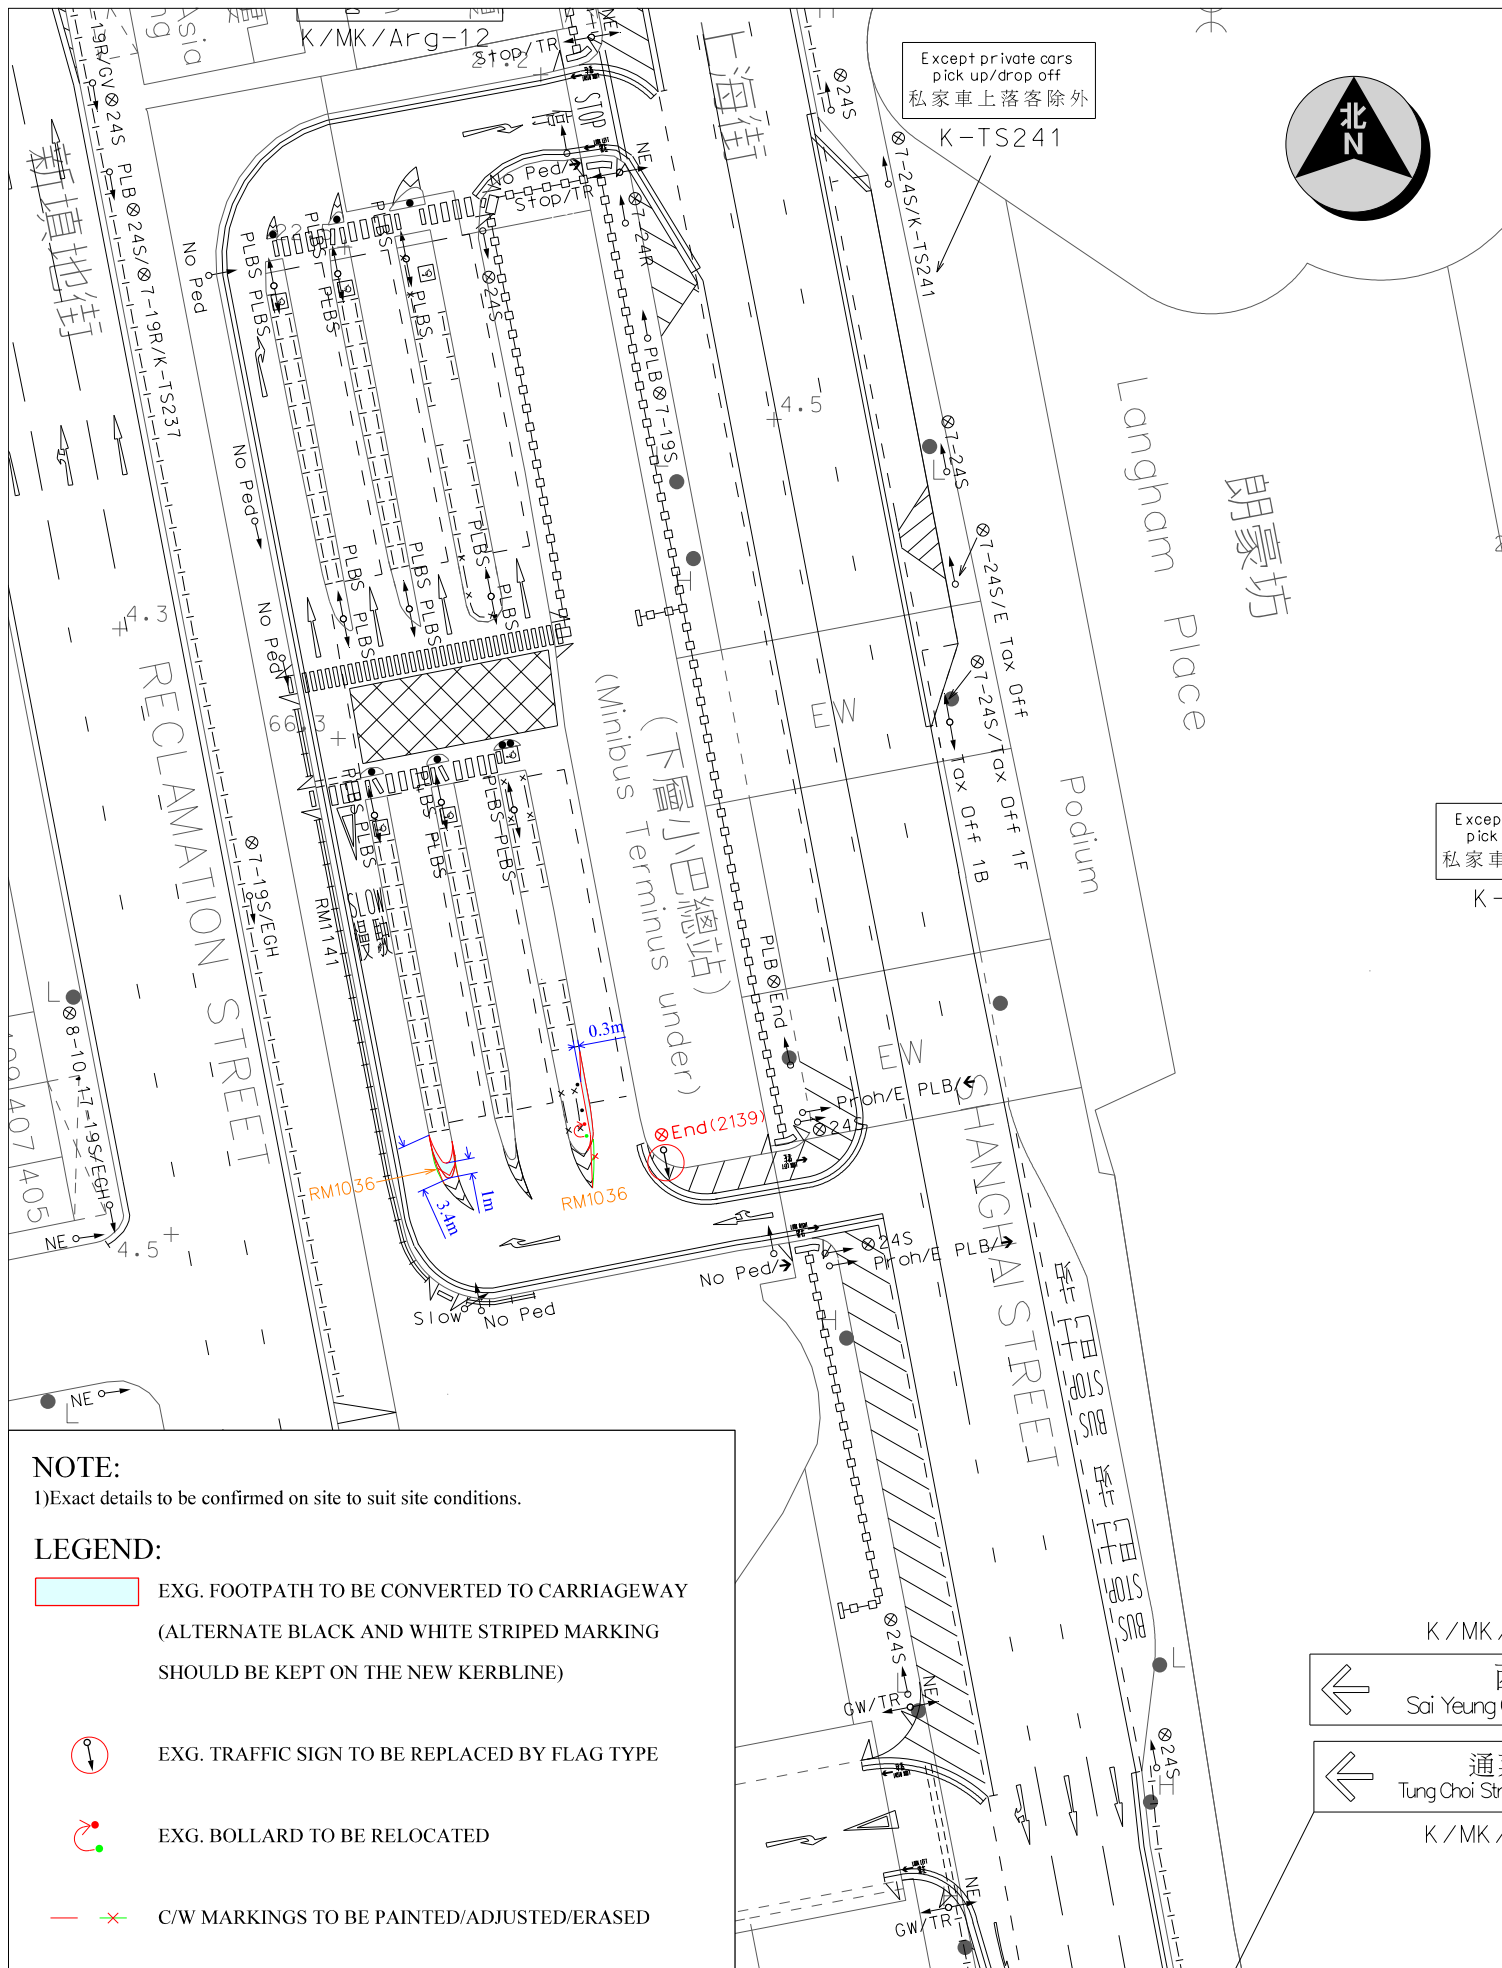

NOTE:

1) Exact details to be confirmed on site to suit site conditions.

LEGEND:



EXG. FOOTPATH TO BE CONVERTED TO CARRIAGEWAY
(ALTERNATE BLACK AND WHITE STRIPED MARKING
SHOULD BE KEPT ON THE NEW KERBLINE)



EXG. TRAFFIC SIGN TO BE REPLACED BY FLAG TYPE



EXG. BOLLARD TO BE RELOCATED



C/W MARKINGS TO BE PAINTED/ADJUSTED/ERASED

Location:

SHANGHAI STREET PLB TERMINUS (LANGHAM PLACE)

Survey Sheet No.:

K11P19B

Scale:

1 : 500 (A4)



運輸署
Transport Department

TRAFFIC ENGINEERING
(KLN.) DIV.


WRF No.:

Drawing No.:

K170749.01

Date:

12 SEP 2017

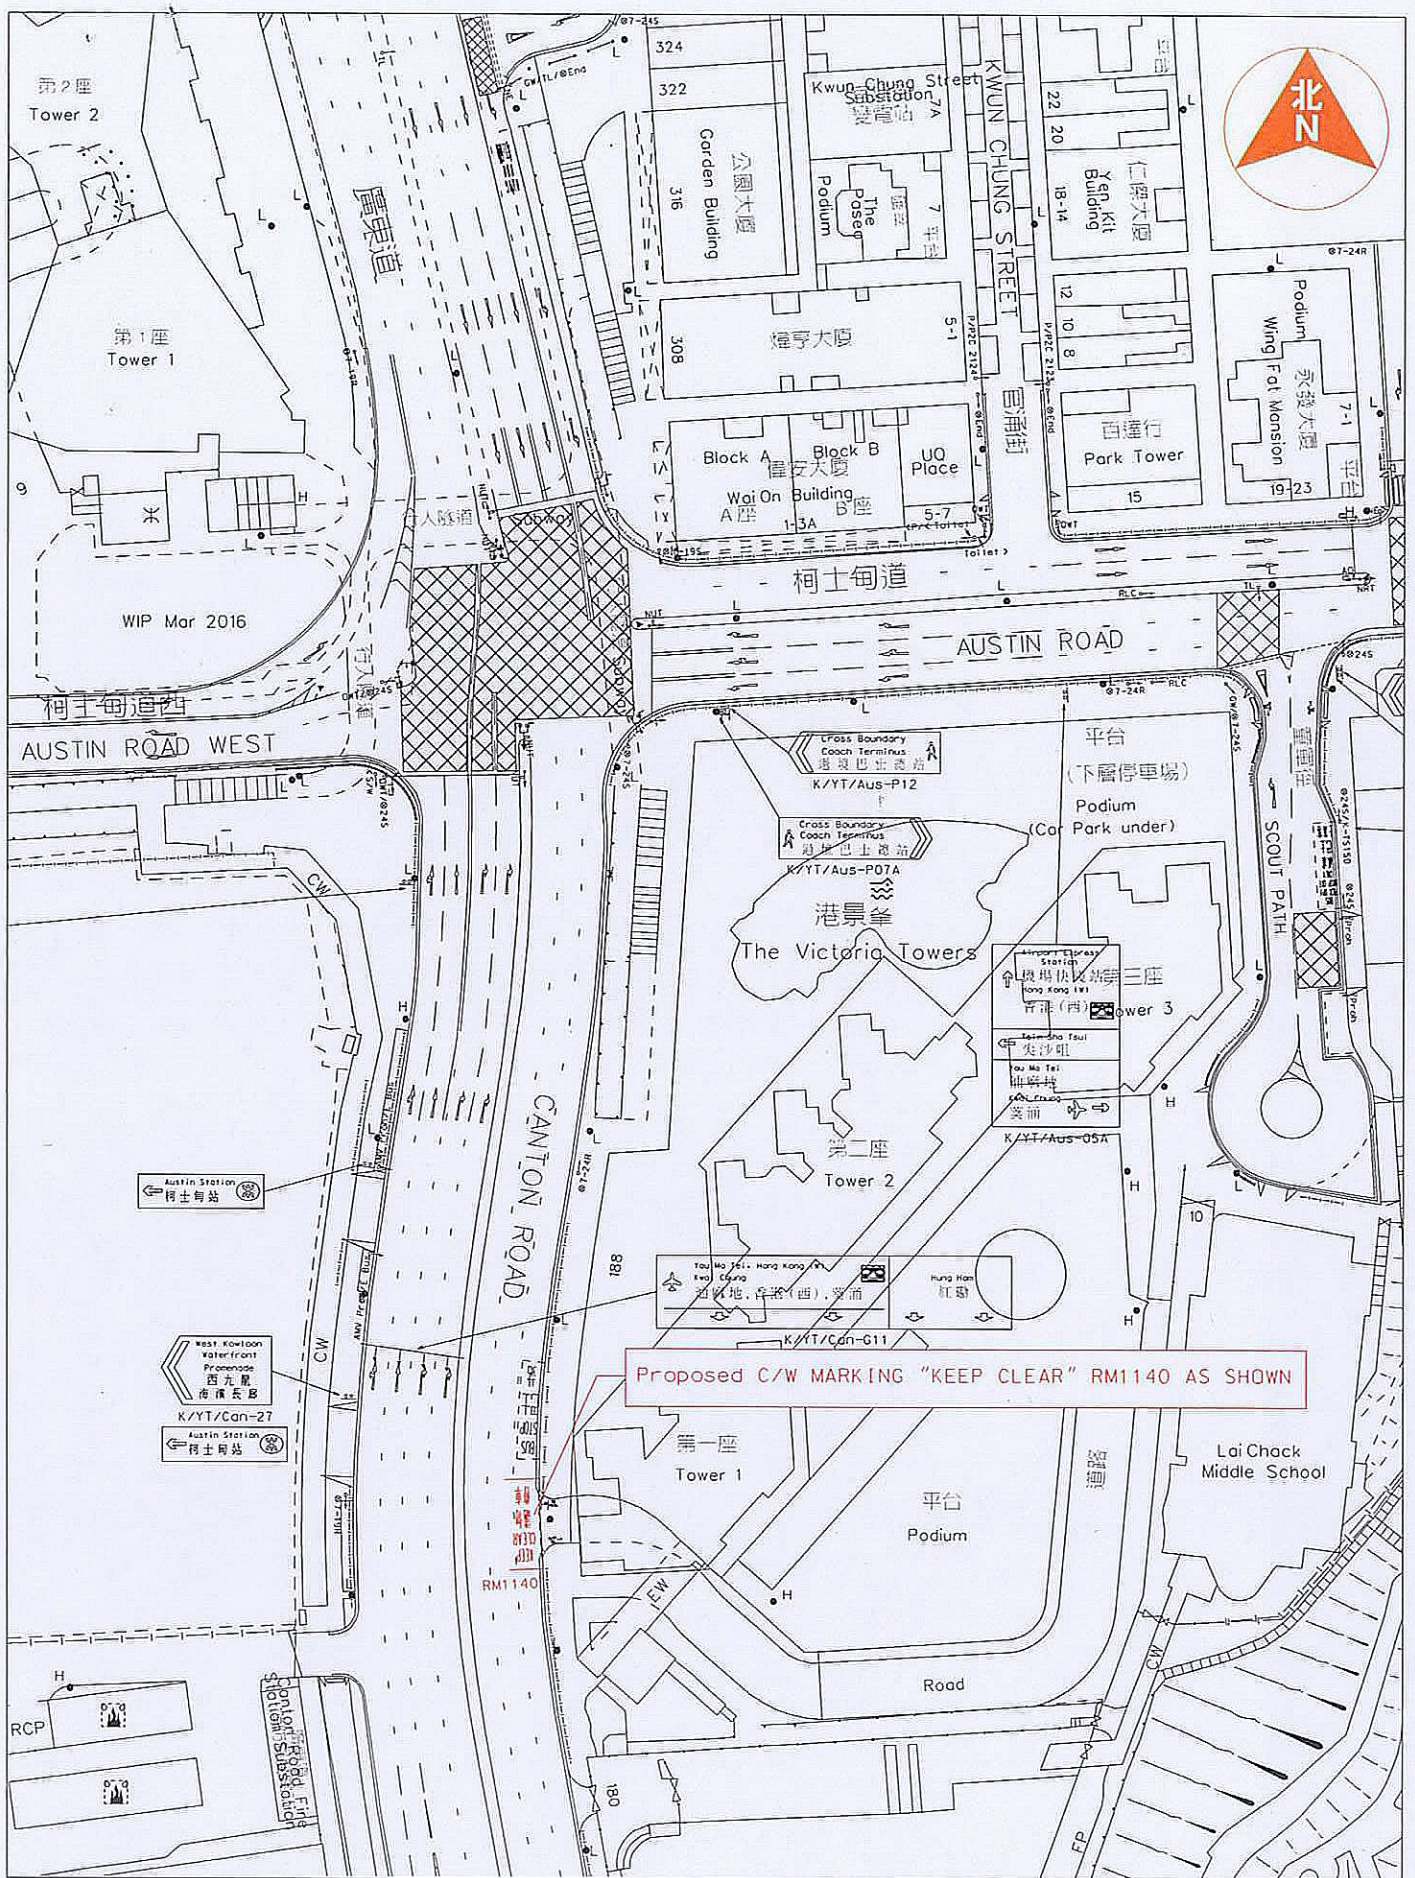

Location : Canton Road outside the run-in of the Victoria Towers

Survey Sheet No.:
K11P24D

Scale:
1 : 1000 (A4)




TRAFFIC ENGINEERING
(KLN.) DIV.

WRF NO.:
WR/HY/TE/KL/17/01292

Drawing No.:
K161066.01

Date:
13-12-2016

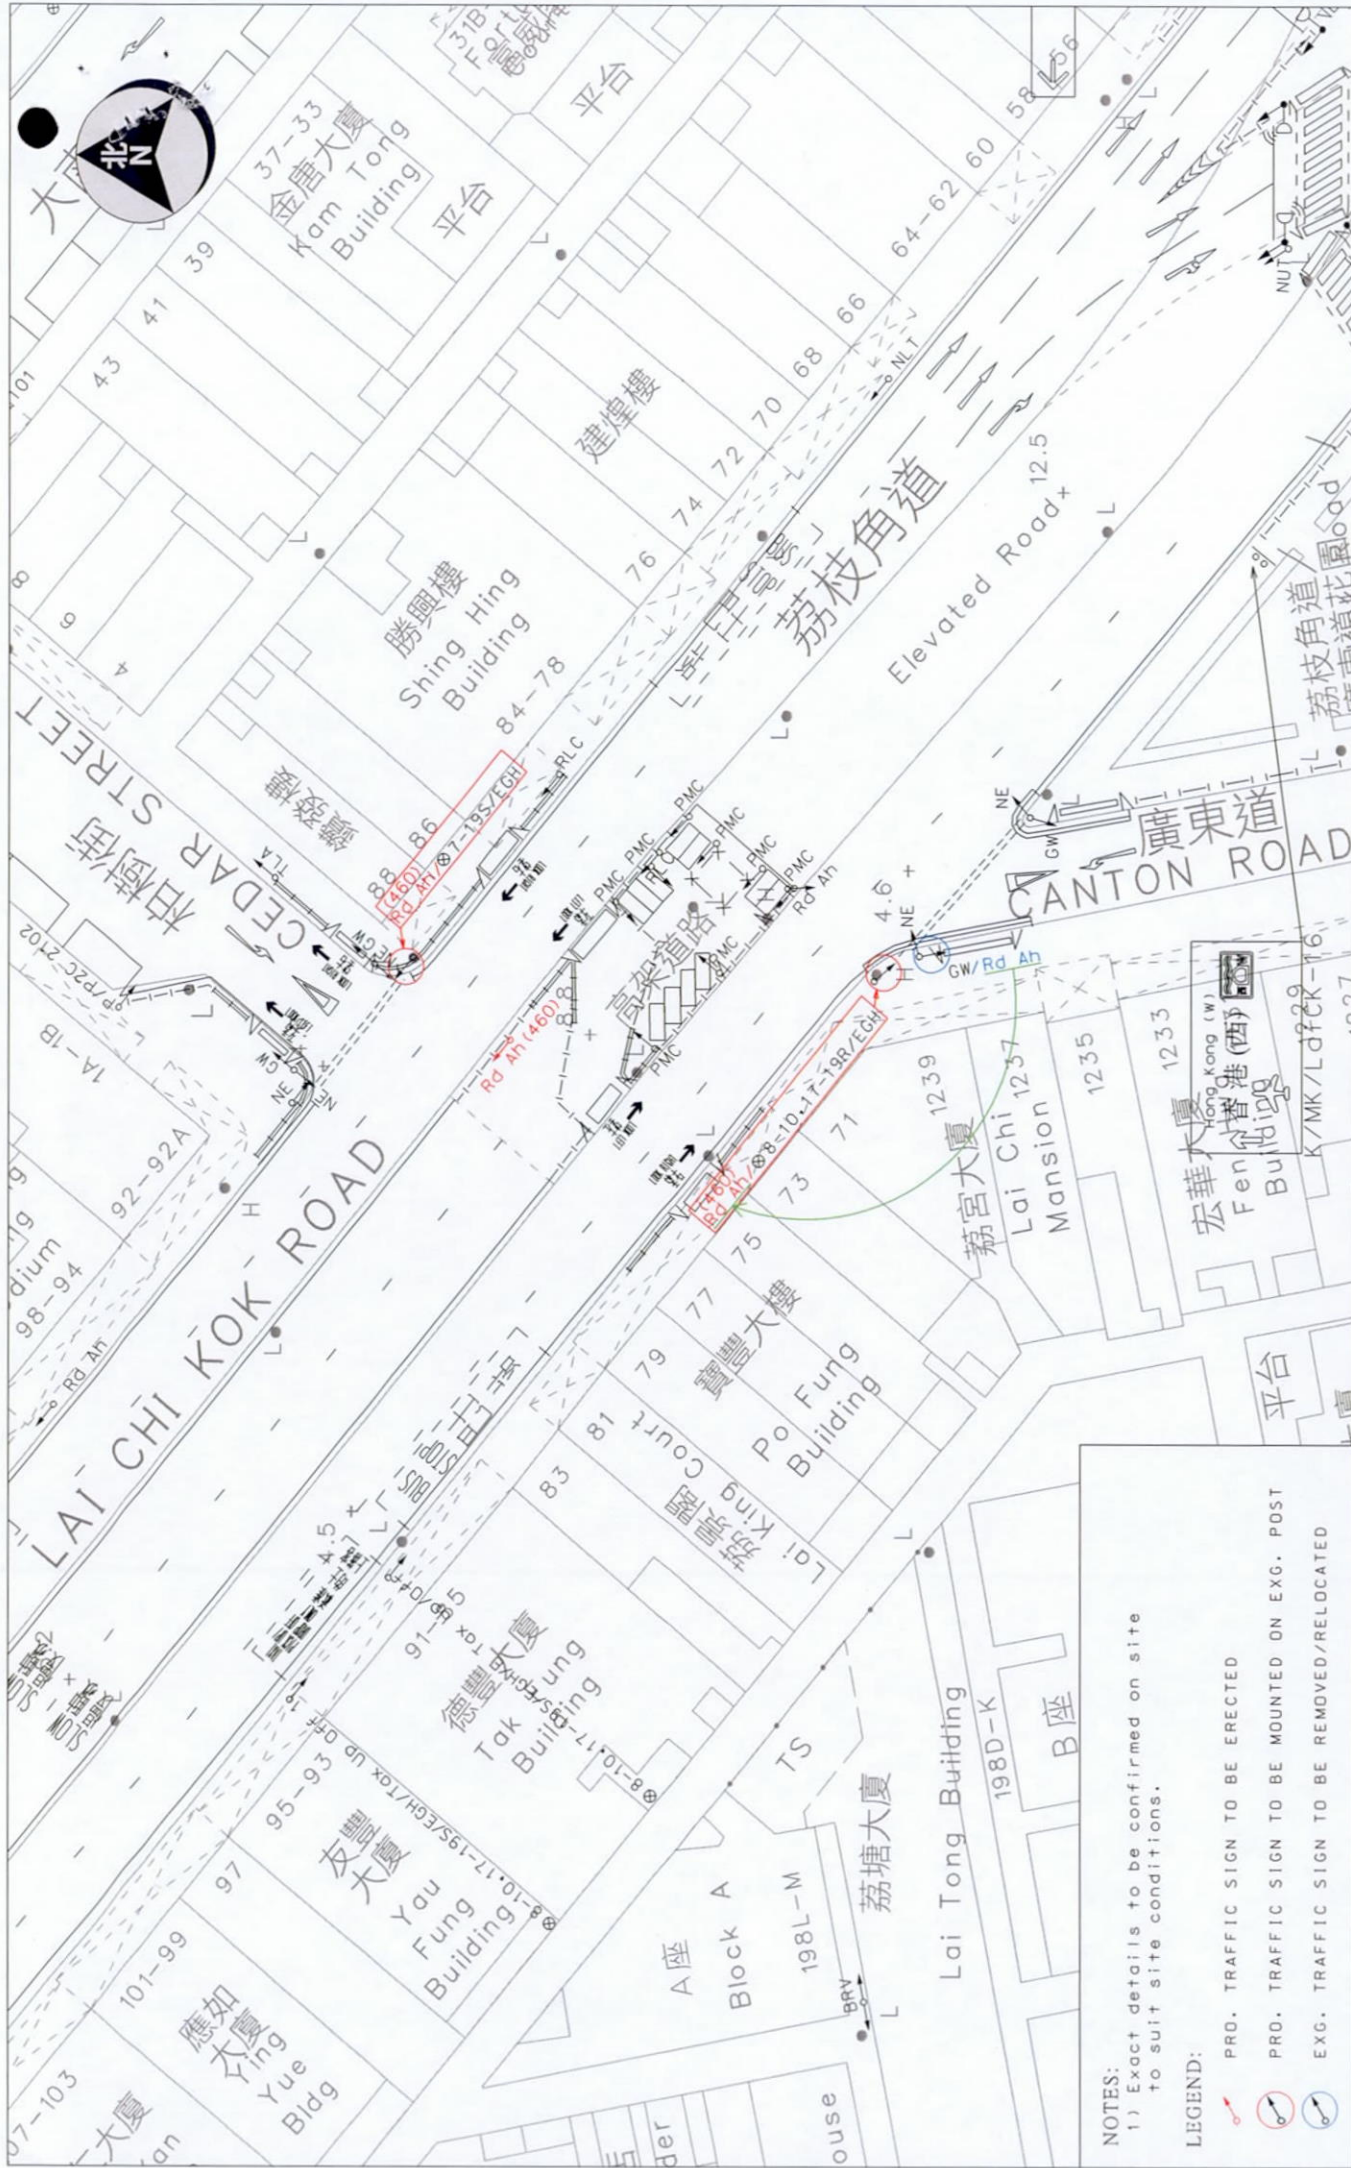

NOTES:
1) Exact details to be confirmed on site to suit site conditions.

LEGEND:

- PRO. TRAFFIC SIGN TO BE ERRECTED
- PRO. TRAFFIC SIGN TO BE MOUNTED ON EXG. POST
- EXG. TRAFFIC SIGN TO BE REMOVED/RELOCATED