


圖例


- 公眾建議加建升降機的位置
LIFT LOCATION SUGGESTED BY PUBLIC
- 最高小時人流
PEAK HOUR PEDESTRIAN FLOW
- 鄰近的地面過路處
PEDESTRIAN CROSSING FACILITIES NEARBY
- 現有升降機
EXISTING LIFT
- 鄰近長者或傷健人士相關的設施
FACILITIES FOR THE ELDERLY OR PERSONS WITH DISABILITIES NEARBY

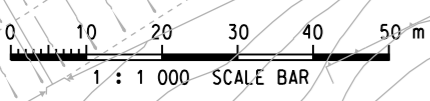

圖則名稱 drawing title
 結構編號 HF175
 橫跨鴨脷洲橋道近漁安苑
 STRUCTURE NO. HF175
 ACROSS AP LEI CHAU BRIDGE ROAD NEAR YUE ON COURT

圖則編號 drawing no.
 UA-SDC-HF175
 比例 scale
 1:1000
 © 版權所有 COPYRIGHT RESERVED
 HIGHWAYS DEPARTMENT HONG KONG
 路政署

主要工程管理處
 MAJOR WORKS PROJECT MANAGEMENT OFFICE

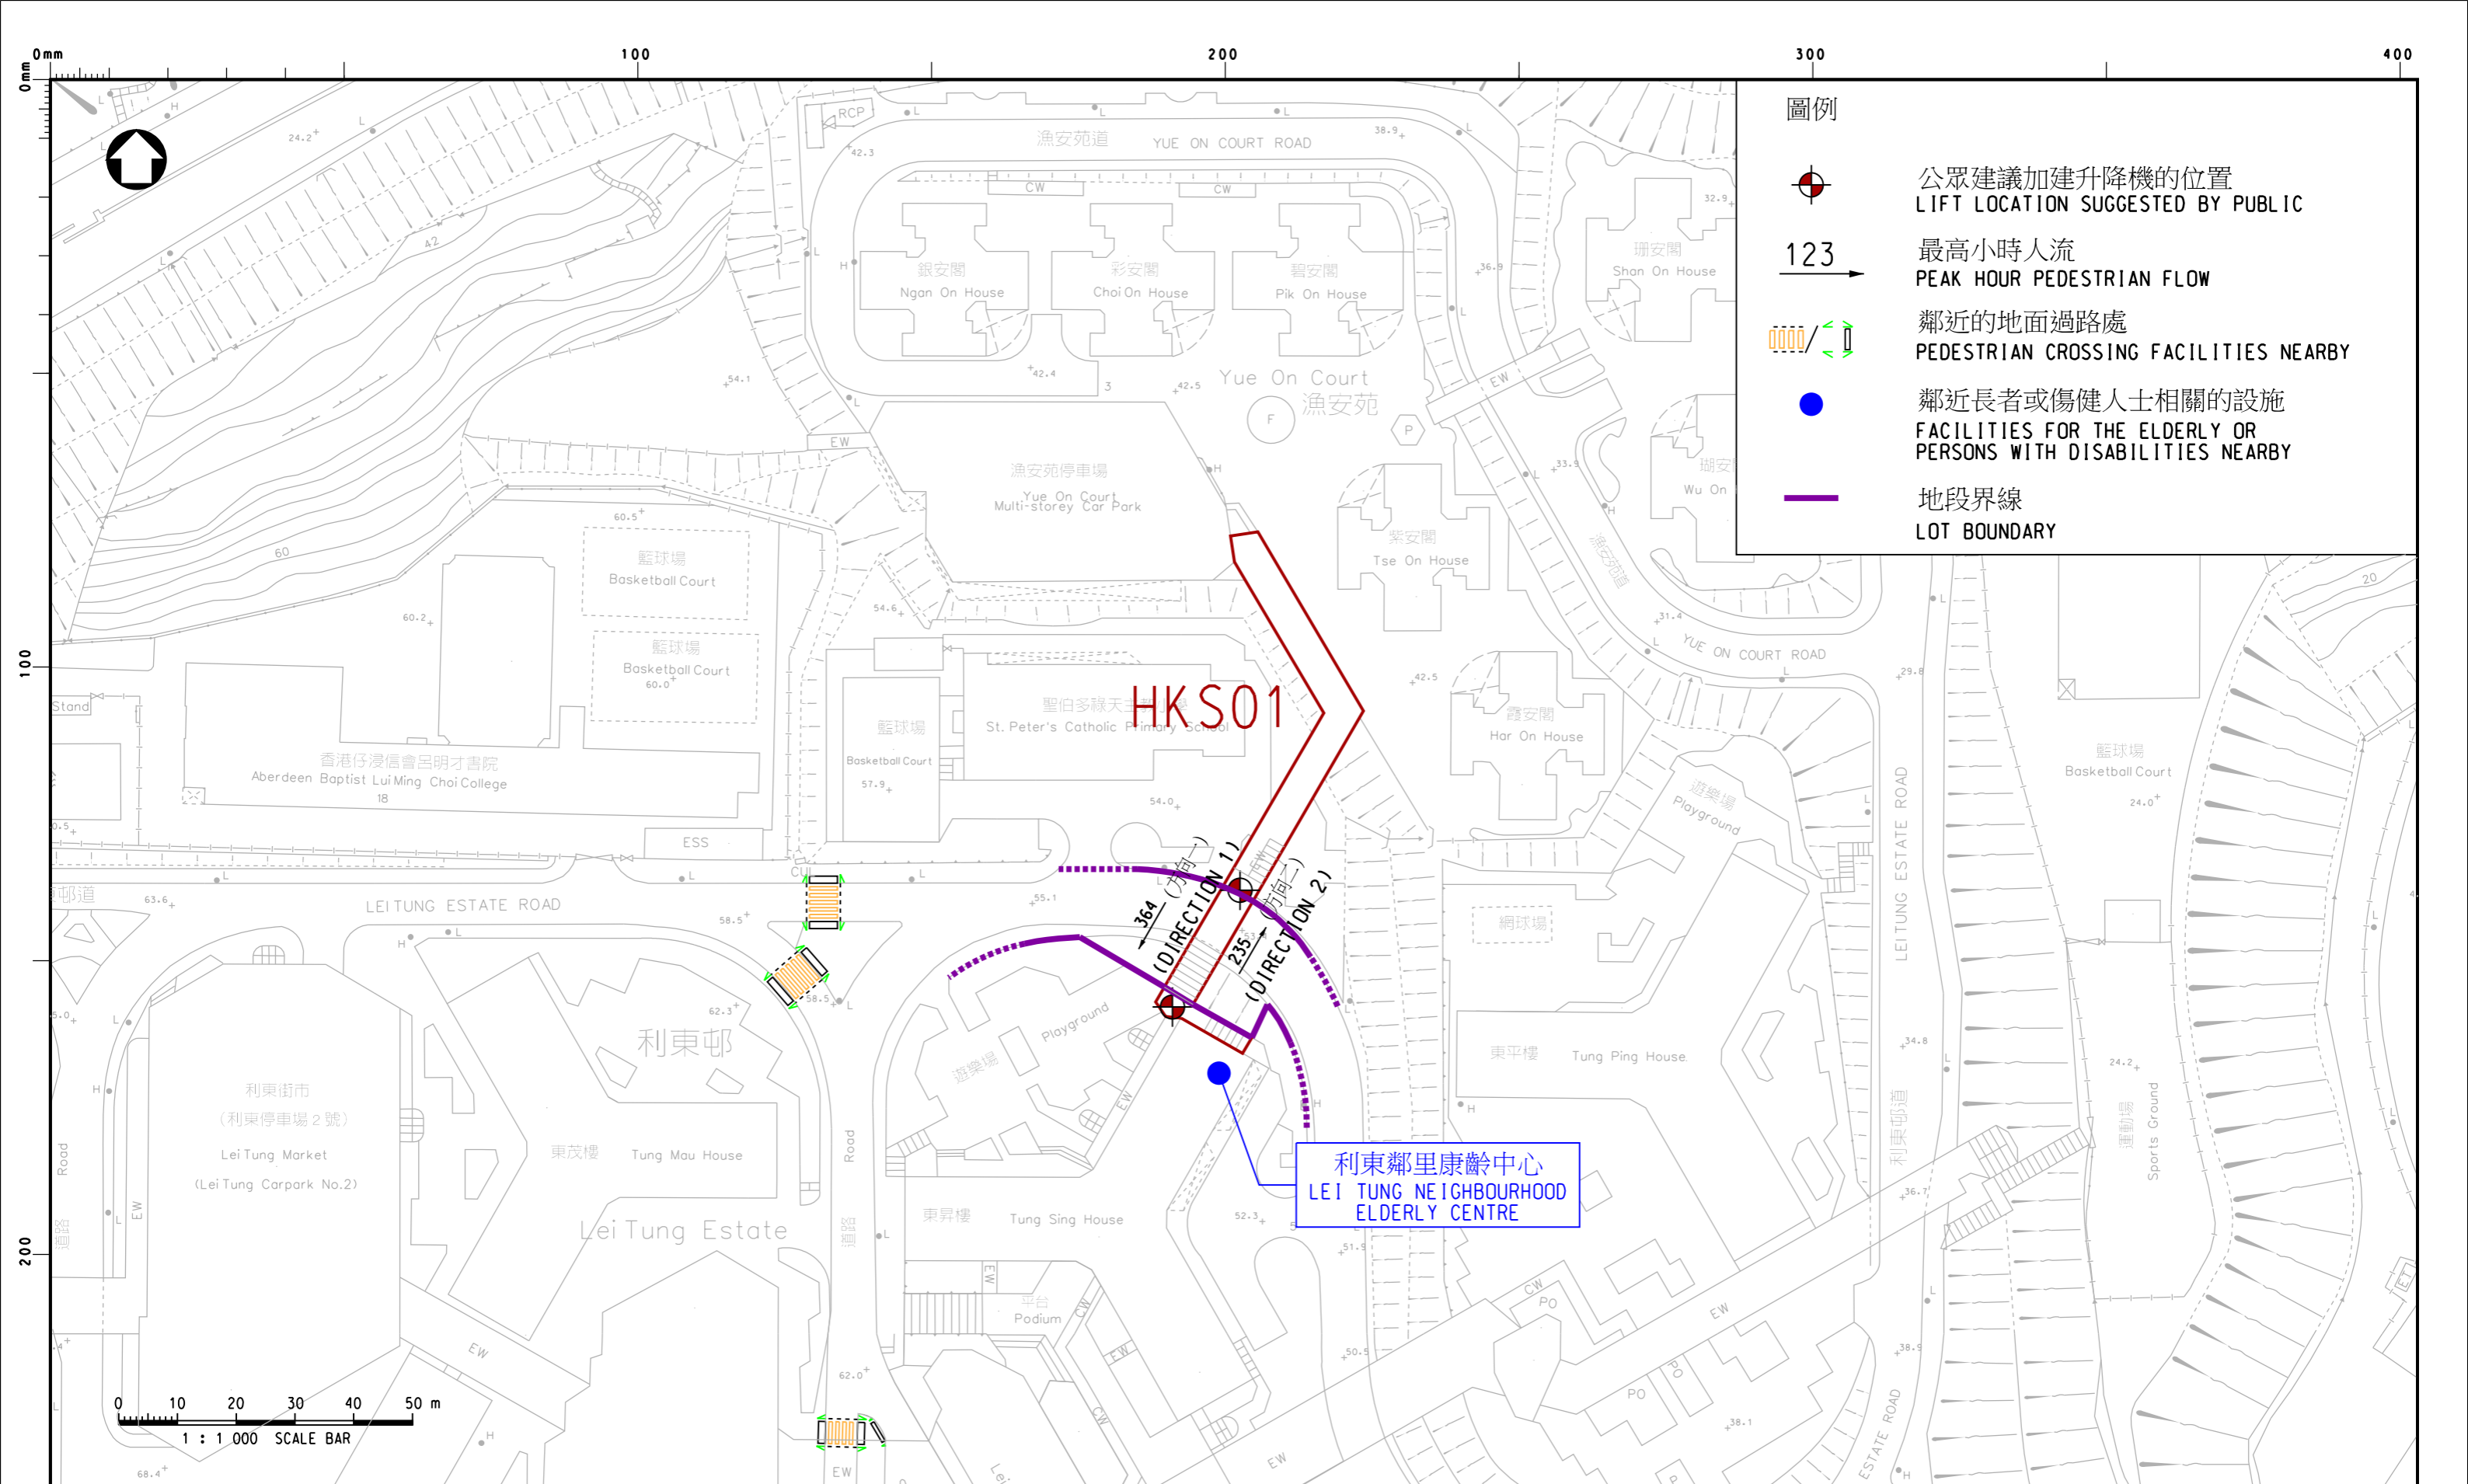

- 圖例
- 公眾建議加建升降機的位置
LIFT LOCATION SUGGESTED BY PUBLIC
 - 最高小時人流
PEAK HOUR PEDESTRIAN FLOW
 - 鄰近的地面過路處
PEDESTRIAN CROSSING FACILITIES NEARBY
 - 鄰近長者或傷健人士相關的設施
FACILITIES FOR THE ELDERLY OR PERSONS WITH DISABILITIES NEARBY
 - 地段界線
LOT BOUNDARY

HKS01

利東鄰里康齡中心
LEI TUNG NEIGHBOURHOOD
ELDERLY CENTRE

0 10 20 30 40 50 m
1 : 1 000 SCALE BAR

圖則名稱 drawing title
 結構編號 HKS01
 橫跨鴨脷洲利東邨道近利東邨東昇樓
 STRUCTURE NO. HKS01
 ACROSS LEI TUNG ESTATE ROAD NEAR TUNG SING HOUSE, LEI TUNG ESTATE

圖則編號 drawing no. UA-SDC-HKS01 比例 scale 1:1000
 © 版權所有 COPYRIGHT RESERVED
 HIGHWAYS DEPARTMENT HONG KONG 路政署

主要工程管理處
MAJOR WORKS PROJECT MANAGEMENT OFFICE