


**圖例**


- 公眾建議加建升降機的位置  
LIFT LOCATION SUGGESTED BY PUBLIC
- 最高小時人流  
PEAK HOUR PEDESTRIAN FLOW
- 鄰近的地面過路處  
PEDESTRIAN CROSSING FACILITIES NEARBY
- 現有升降機  
EXISTING LIFT
- 鄰近長者或傷健人士相關的設施  
FACILITIES FOR THE ELDERLY OR PERSONS WITH DISABILITIES NEARBY


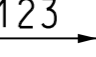


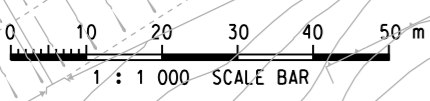


圖則名稱 drawing title  
 結構編號 HF175  
 橫跨鴨脷洲橋道近漁安苑  
 STRUCTURE NO. HF175  
 ACROSS AP LEI CHAU BRIDGE ROAD NEAR YUE ON COURT

圖則編號 drawing no.  
 UA-SDC-HF175  
 比例 scale  
 1:1000  
 © 版權所有 COPYRIGHT RESERVED  
 HIGHWAYS DEPARTMENT HONG KONG  
 路政署

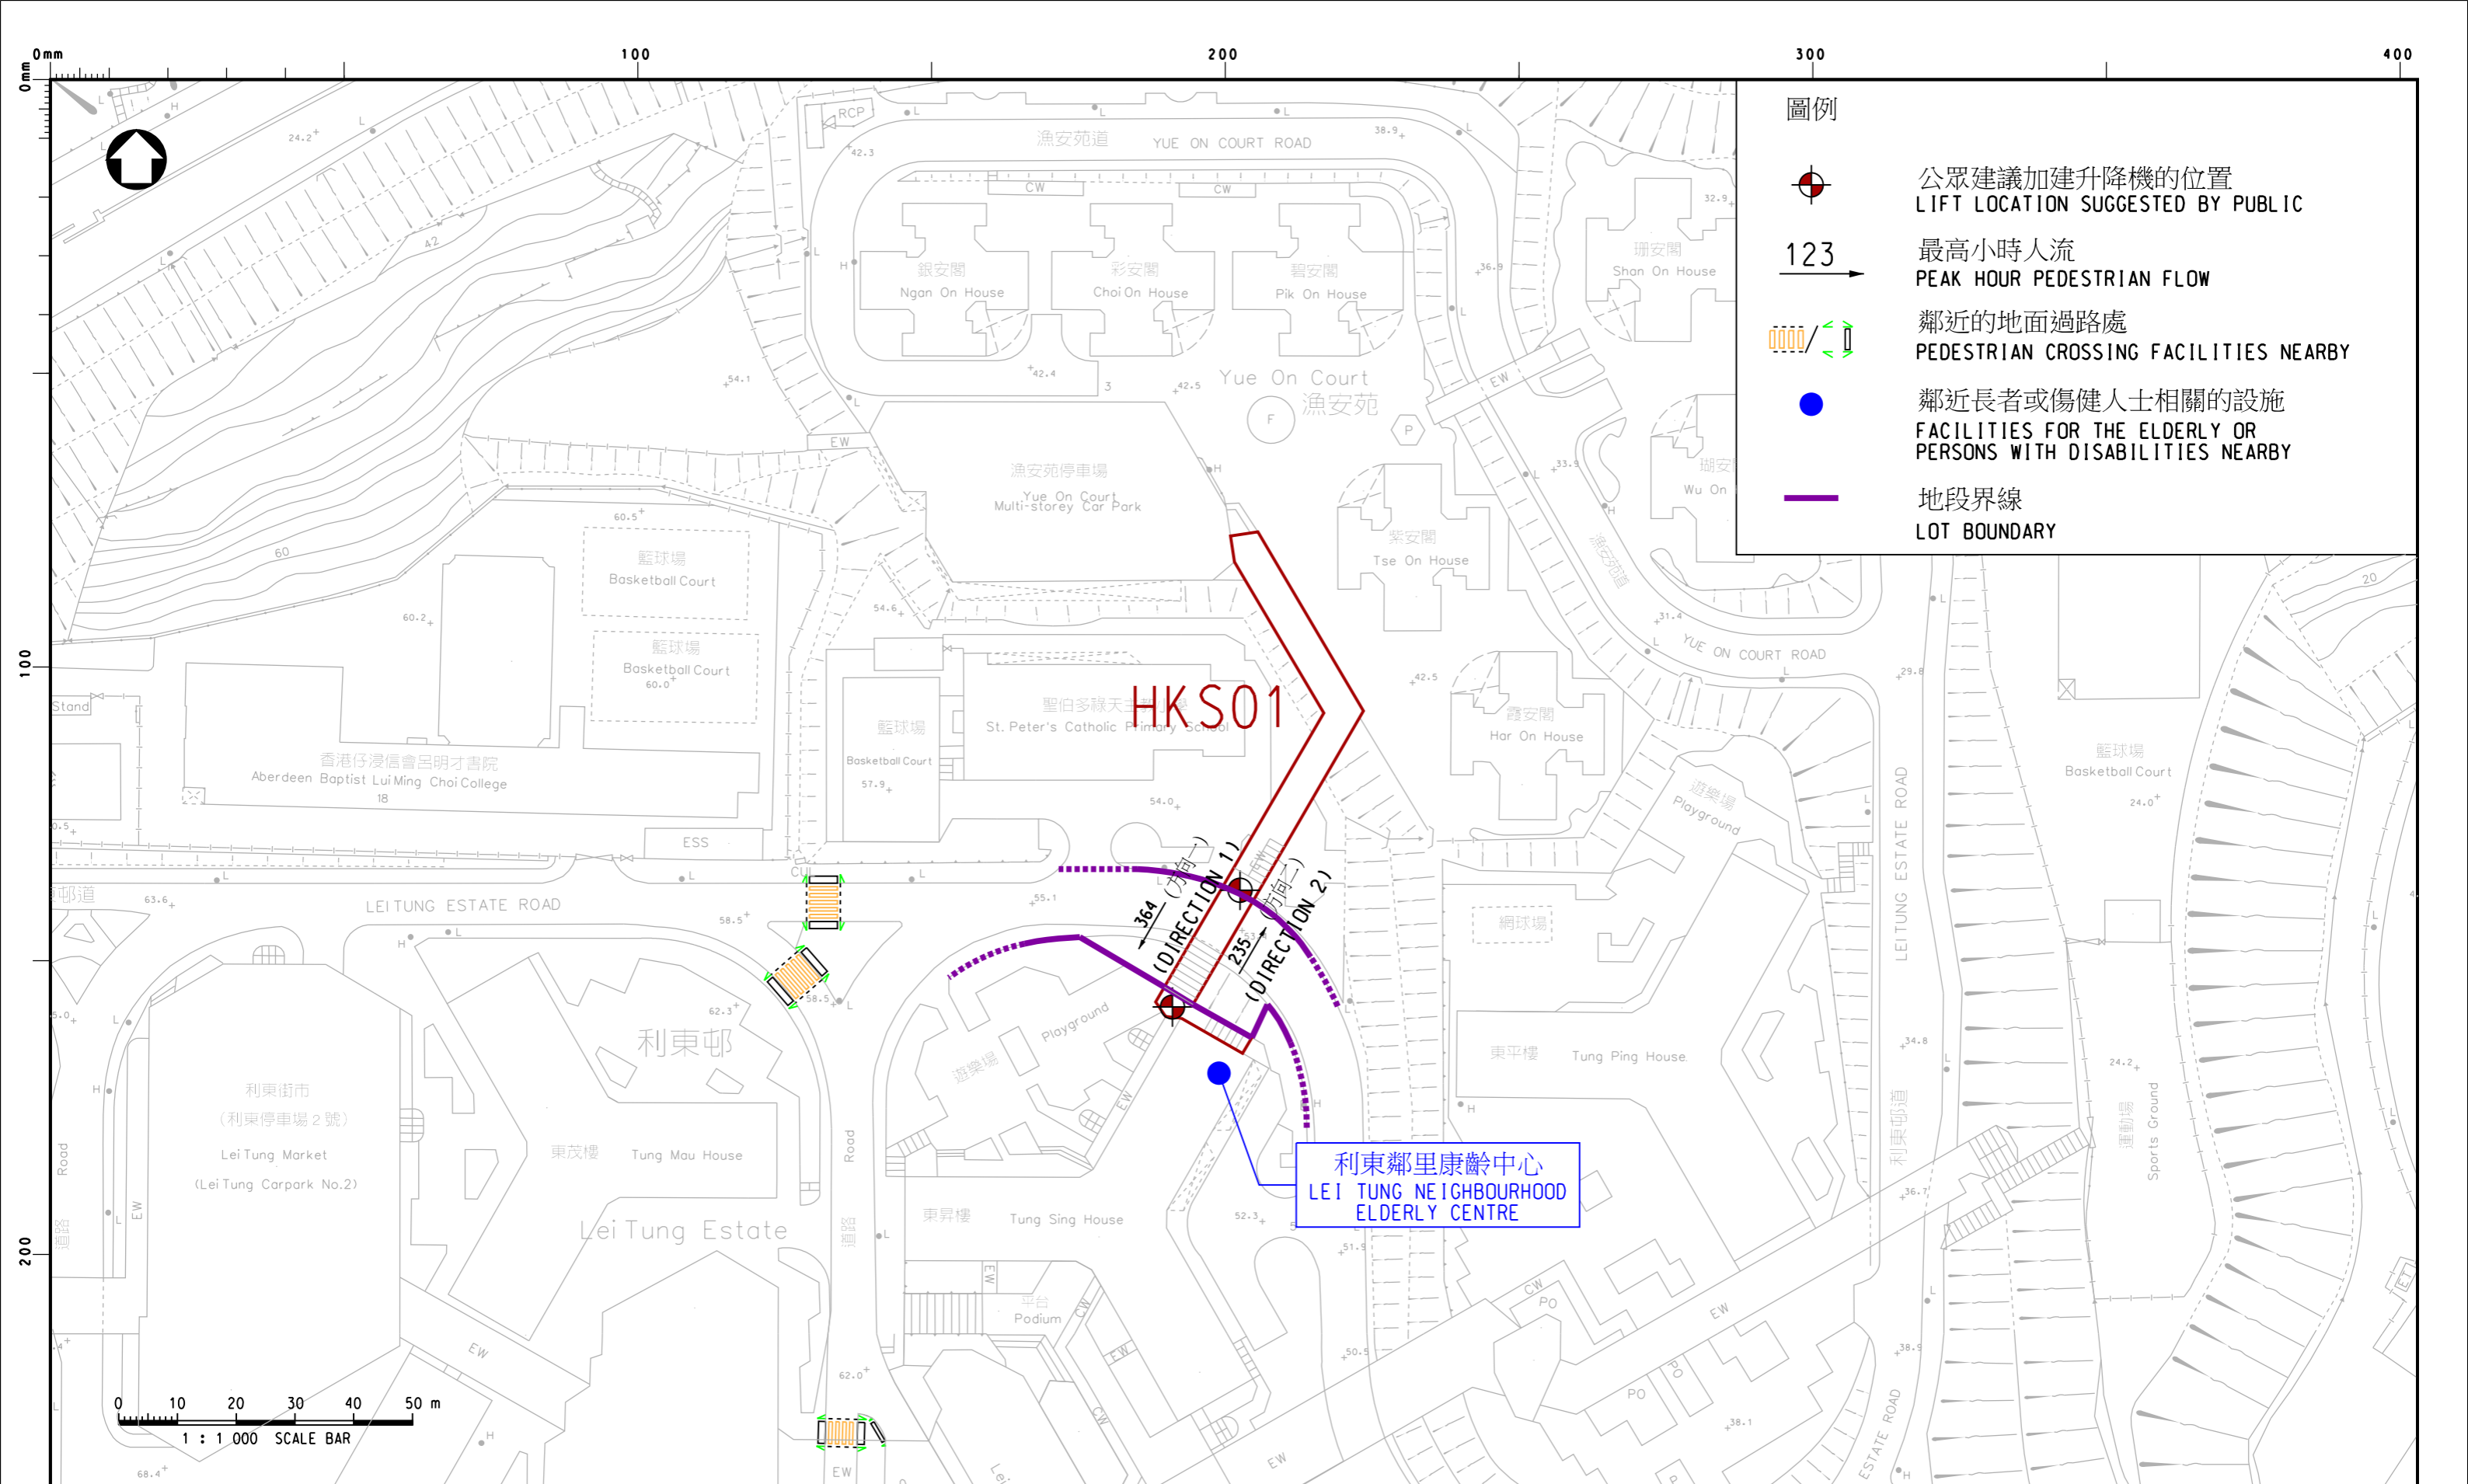主要工程管理處  
 MAJOR WORKS PROJECT MANAGEMENT OFFICE




- 圖例
-  公眾建議加建升降機的位置  
LIFT LOCATION SUGGESTED BY PUBLIC
  -  最高小時人流  
PEAK HOUR PEDESTRIAN FLOW
  -  鄰近的地面過路處  
PEDESTRIAN CROSSING FACILITIES NEARBY
  -  鄰近長者或傷健人士相關的設施  
FACILITIES FOR THE ELDERLY OR PERSONS WITH DISABILITIES NEARBY
  -  地段界線  
LOT BOUNDARY

HKS01


利東鄰里康齡中心  
LEI TUNG NEIGHBOURHOOD  
ELDERLY CENTRE

0 10 20 30 40 50 m  
1 : 1 000 SCALE BAR

圖則名稱 drawing title  
結構編號 HKS01  
橫跨鴨脷洲利東邨道近利東邨東昇樓  
STRUCTURE NO. HKS01  
ACROSS LEI TUNG ESTATE ROAD NEAR TUNG SING HOUSE, LEI TUNG ESTATE

圖則編號 drawing no. UA-SDC-HKS01 比例 scale 1:1000  
© 版權所有 COPYRIGHT RESERVED  
 HIGHWAYS DEPARTMENT HONG KONG 路政署 香港

主要工程管理處  
MAJOR WORKS PROJECT MANAGEMENT OFFICE

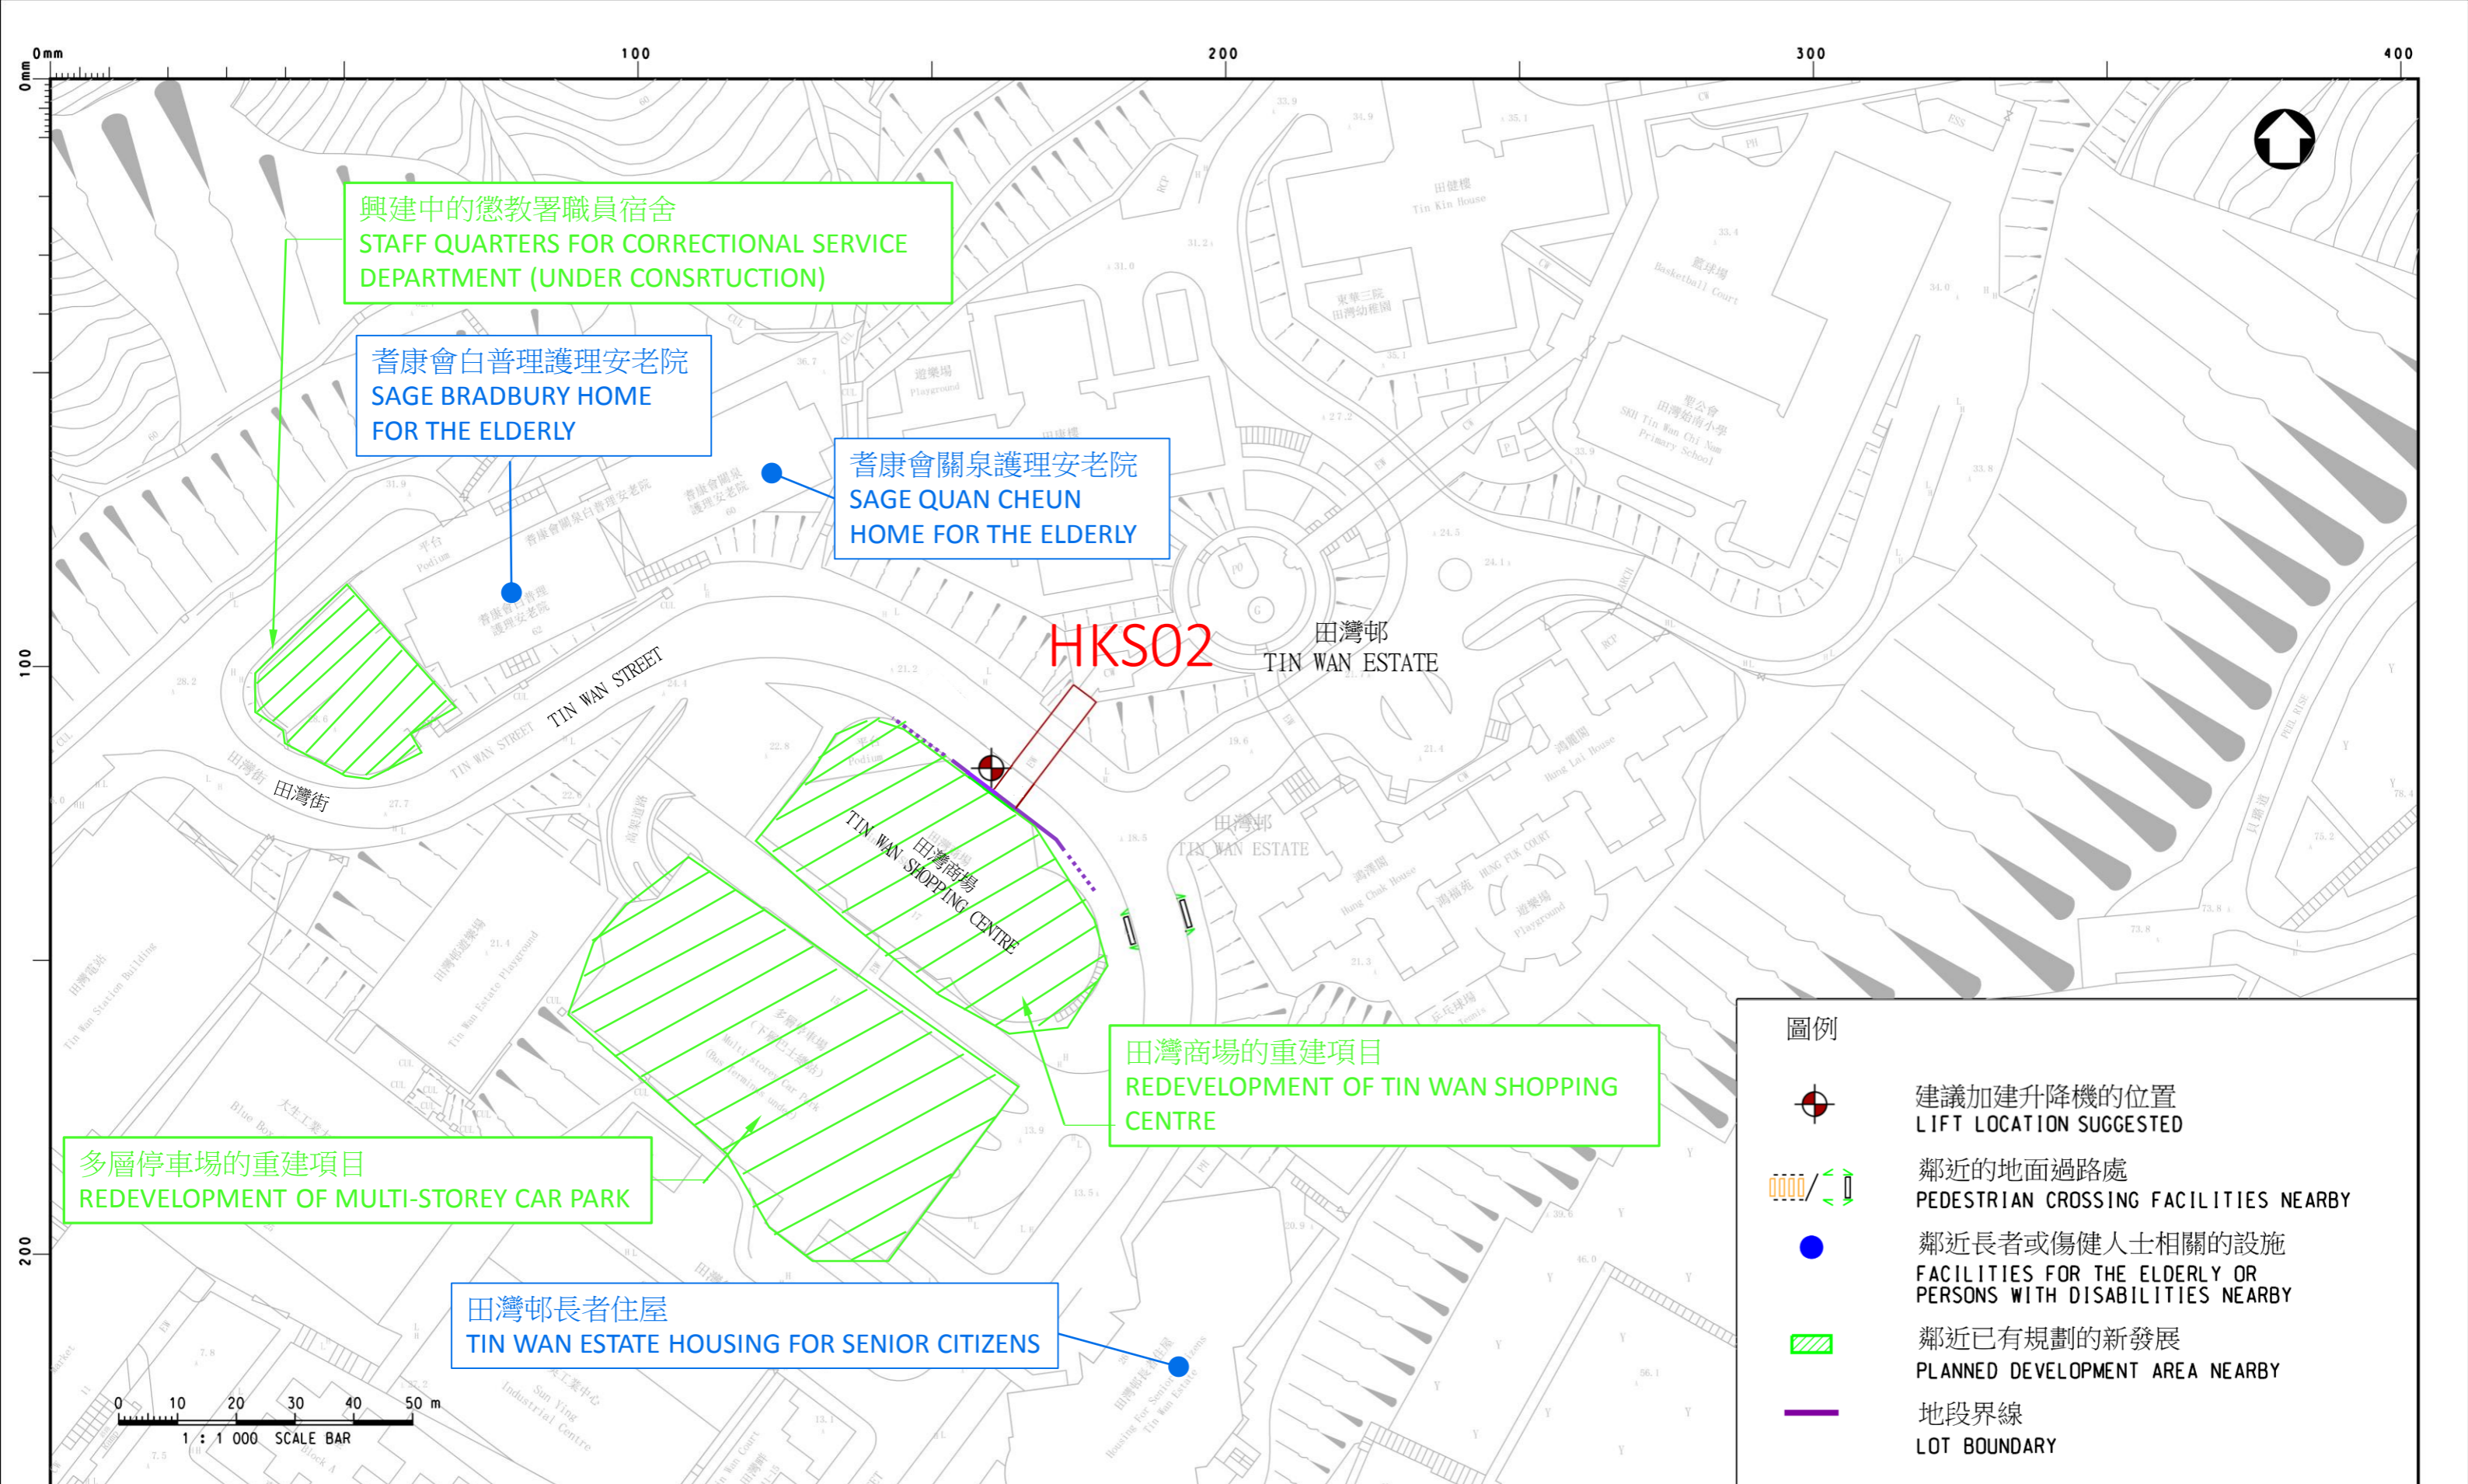

興建中的懲教署職員宿舍  
**STAFF QUARTERS FOR CORRECTIONAL SERVICE DEPARTMENT (UNDER CONSRTUCTION)**

耆康會白普理護理安老院  
**SAGE BRADBURY HOME FOR THE ELDERLY**

耆康會關泉護理安老院  
**SAGE QUAN CHEUN HOME FOR THE ELDERLY**






**HKS02** 田灣邨  
**TIN WAN ESTATE**


田灣商場的重建項目  
**REDEVELOPMENT OF TIN WAN SHOPPING CENTRE**

多層停車場的重建項目  
**REDEVELOPMENT OF MULTI-STOREY CAR PARK**

田灣邨長者住屋  
**TIN WAN ESTATE HOUSING FOR SENIOR CITIZENS**

**圖例**

-  建議加建升降機的位置  
LIFT LOCATION SUGGESTED
-  鄰近的地面過路處  
PEDESTRIAN CROSSING FACILITIES NEARBY
-  鄰近長者或傷健人士相關的設施  
FACILITIES FOR THE ELDERLY OR PERSONS WITH DISABILITIES NEARBY
-  鄰近已有規劃的新發展  
PLANNED DEVELOPMENT AREA NEARBY
-  地段界線  
LOT BOUNDARY

圖則名稱 drawing title <b>行人通道編號 HKS02</b> <b>橫跨田灣街近田灣商場</b> <b>WALKWAY NO. HKS02</b> <b>ACROSS TIN WAN STREET NEAR TIN WAN SHOPPING CENTRE</b>	圖則編號 drawing no.	比例 scale
	UA-SDC-HKS02	1:1000
	© 版權所有 COPYRIGHT RESERVED	
主要工程管理處 MAJOR WORKS PROJECT MANAGEMENT OFFICE		 <b>HIGHWAYS DEPARTMENT HONG KONG</b> 路政署 香港