

諮詢文件
南區區議會
黃竹坑南風徑
學校發展計劃之道路及相關基礎建設工程

目的

1. 本文件旨在向南區區議會簡介擬議在黃竹坑南風徑進行的學校發展計劃的道路及相關基礎建設工程，並諮詢各議員對本工程的意見。

背景

2. 教育統籌局校舍分配委員會於 2002 年將一片位於南風徑的土地分配給聖保羅男女中學校董會，讓其興建一所直接資助小學以改善該校設施。
3. 為了配合此項學校發展計劃及方便舊圍村居民出入，本工程會改善南風徑及提供相關基礎建設與該所學校。

工程詳情

4. 本工程由土木工程拓展署負責，工程範圍包括：
 - (a) 擴闊部分現有的南風徑至 6.75 公尺。由於為了擴闊南風徑會需要削去小部分香港仔隧道的路堤，因此本工程會築起一道約一公尺高、約 100 公尺長的擋土牆以取代被削去的路堤。
 - (b) 鋪設雨水排放系統及污水收集系統。
5. 附件甲的圖則展示以上的工程範圍。
6. 本工程計劃於 2006 年年初動工，預計於 2007 年年底完成。
7. 本工程造價估計約一千二百萬元。

環境影響

8. 工地範圍內沒有稀有的樹木或植物，工地範圍內的樹木和植物都是常見而且廣泛地分佈於本港各區。
9. 工地範圍內有 78 棵樹木，受本工程影響而須要清除的樹木共有 17 棵，其中 5 棵（樹編號 T107、T116、T120、T121 及 T122）已枯死，其餘 12 棵的樹種及數量如下：

樹種	數量	樹編號
對葉榕	2	T97、T98
血桐	2	T103、T126
洋蹄甲屬	3	T106、T112、T114
刺桐	1	T108
木棉	3	T113、T115、T123
銀合歡	1	T125
總數：	12	

10. 本工程會於擬建小學的南風徑出入口附近栽種樹木 25 棵以補償被清除的樹木及美化環境，其樹種及數量如下：

樹種	數量
宮粉羊蹄甲	8
榕	7
黃槿	10
總數：	25

11. 附件乙的圖則展示須要被清除的樹木及新栽種樹木的位置。

徵詢意見


12. 歡迎各議員就此項工程發表意見。

土木工程拓展署
2005 年 9 月

- LEGEND :
- ⊙ 會保留的樹木
EXISTING TREE TO BE RETAINED
 - ⊗ 會被去除的樹木
EXISTING TREE TO BE REMOVED
 - 擬新栽種的樹木
PROPOSED TREE
 - 擬建邊界牆
PROPOSED BOUNDARY WALL
 - S— 擬建污水收集系統
PROPOSED SEWERAGE SYSTEM

擬新栽種的樹木
PROPOSED TREE

樹種 SPECIES	數量 QUANTITY
宮粉羊蹄甲	8
榕	7
黃槿	10

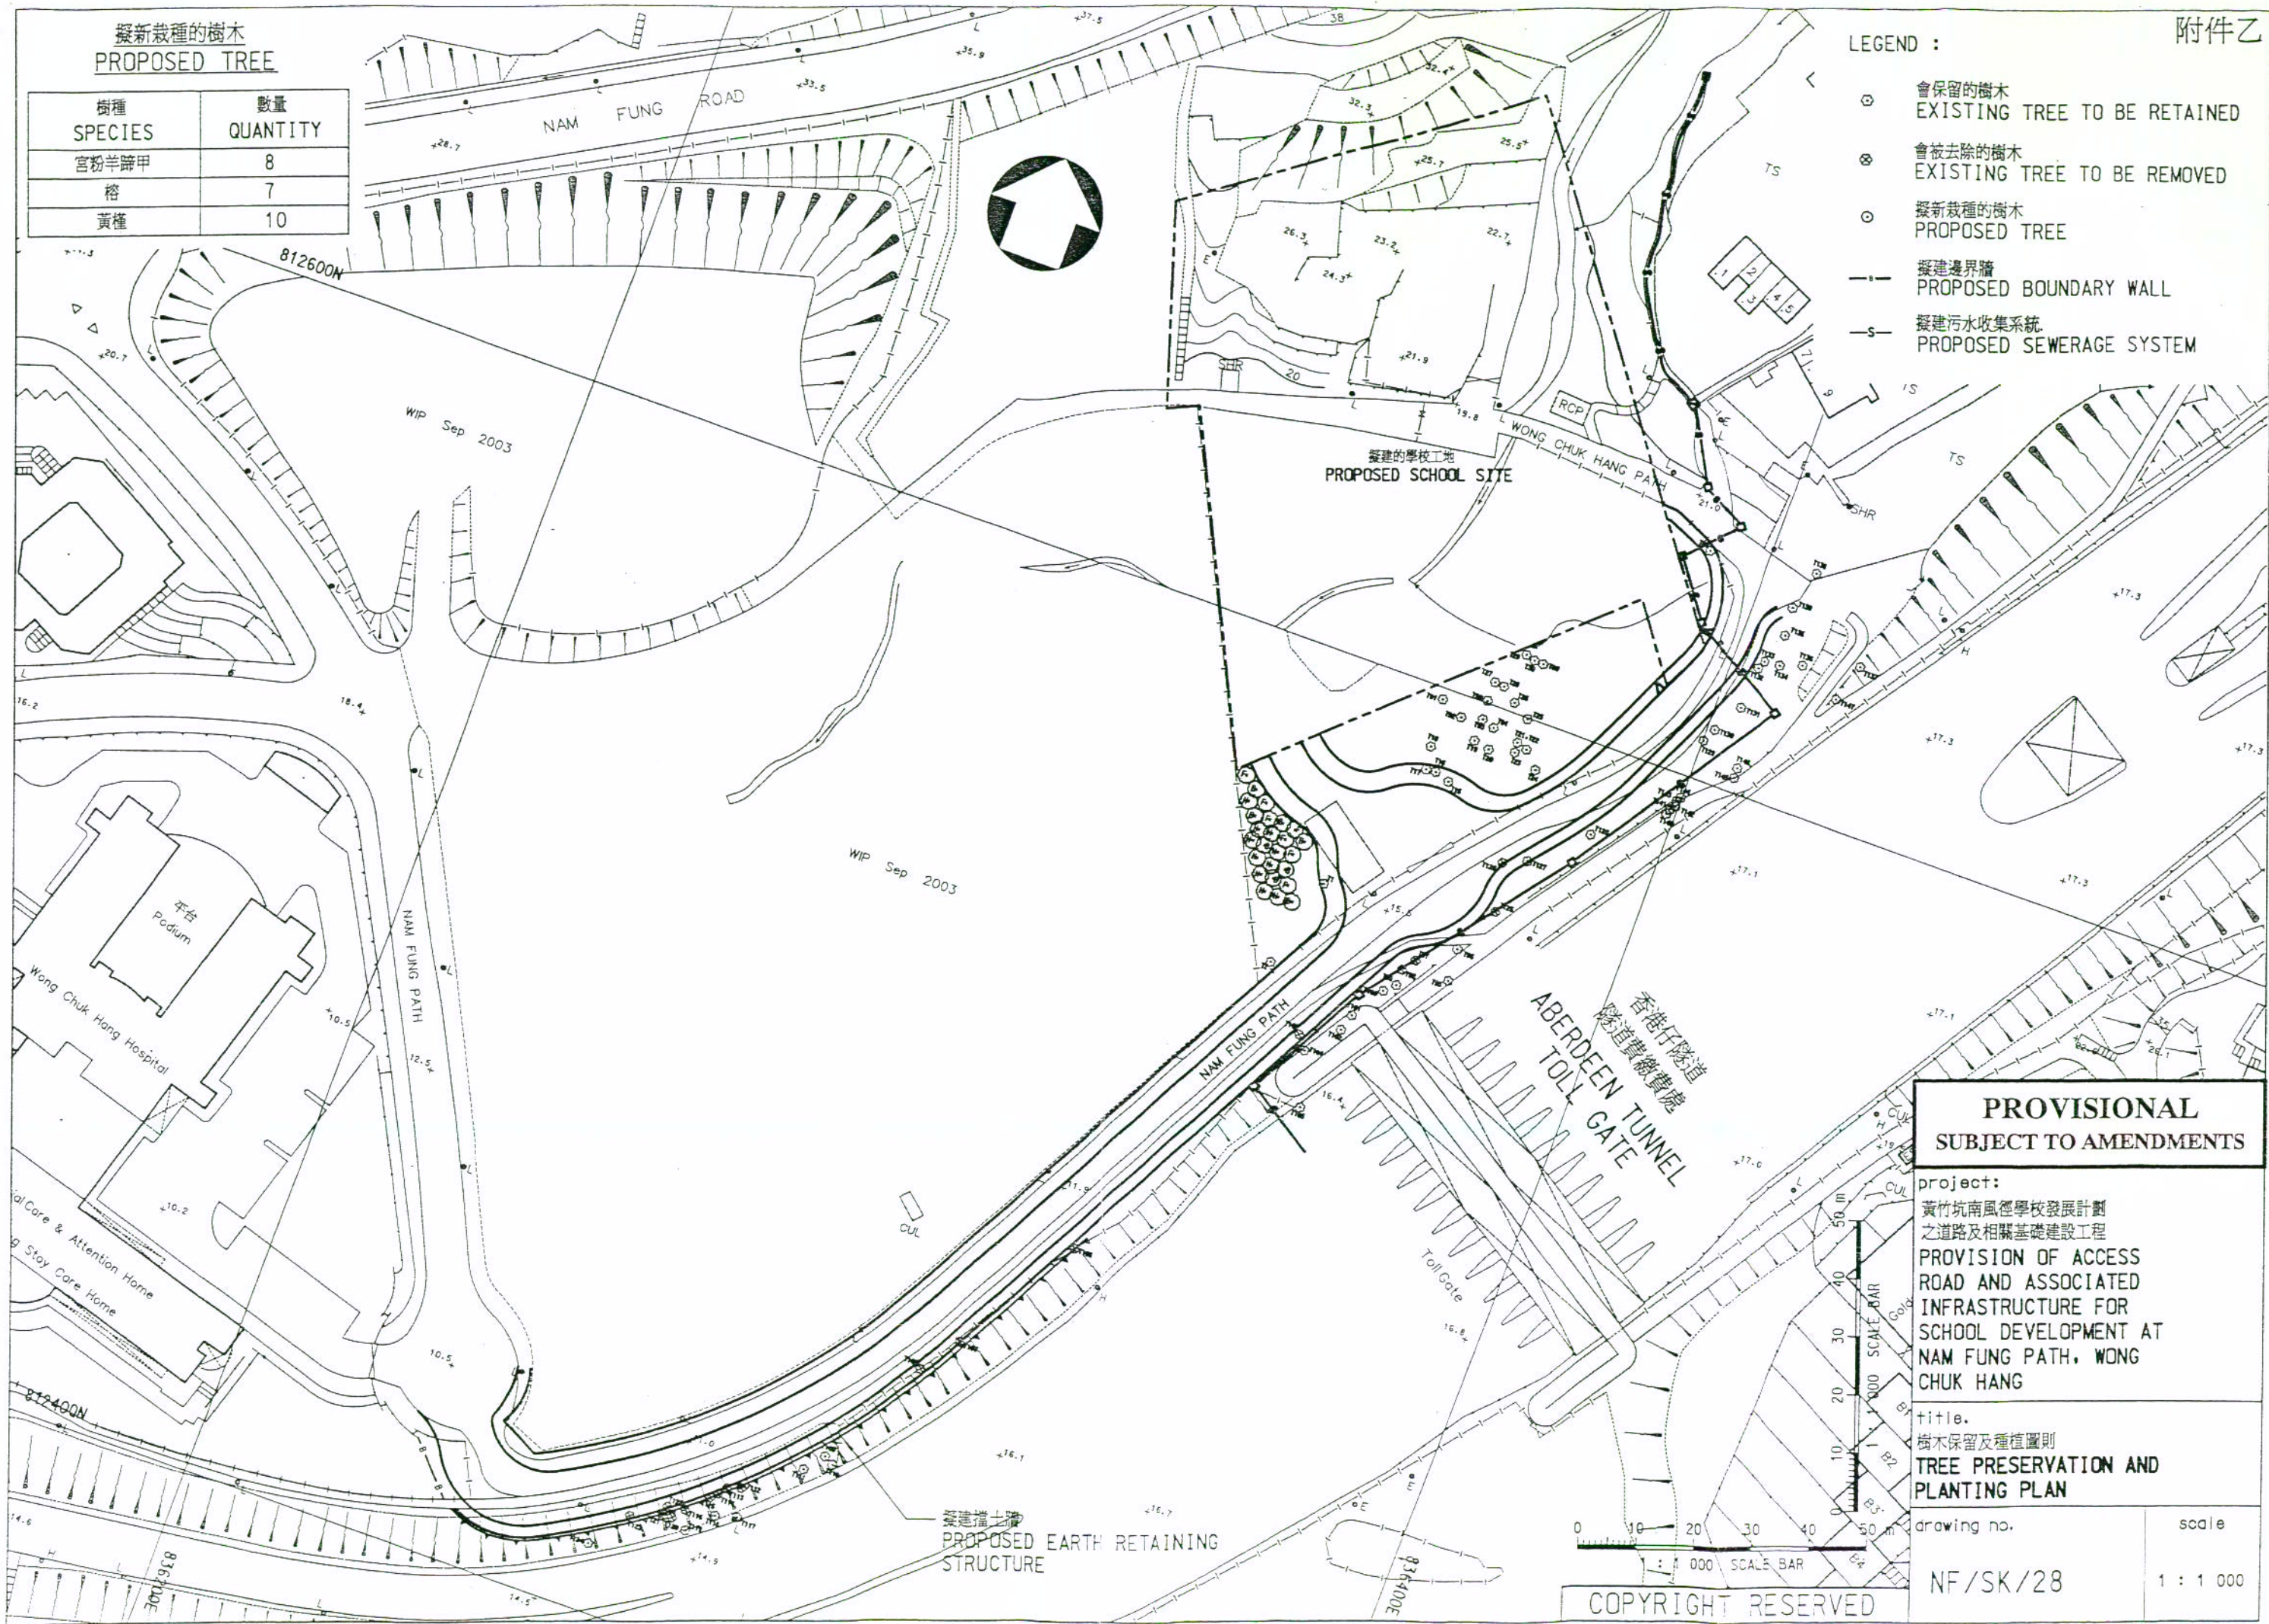

PROVISIONAL
SUBJECT TO AMENDMENTS

project:
黃竹坑南風徑學校發展計劃
之道路及相關基礎建設工程
PROVISION OF ACCESS
ROAD AND ASSOCIATED
INFRASTRUCTURE FOR
SCHOOL DEVELOPMENT AT
NAM FUNG PATH, WONG
CHUK HANG




title:
樹木保留及種植圖則
TREE PRESERVATION AND
PLANTING PLAN


drawing no. NF/SK/28
scale 1 : 1 000

N:\DRAFT\Nam_Fung_SK_28.dgn
18/8/2005

COPYRIGHT RESERVED

LEGEND :

-  會保留的樹木
EXISTING TREE TO BE RETAINED
-  會被去除的樹木
EXISTING TREE TO BE REMOVED
-  擬新栽種的樹木
PROPOSED TREE

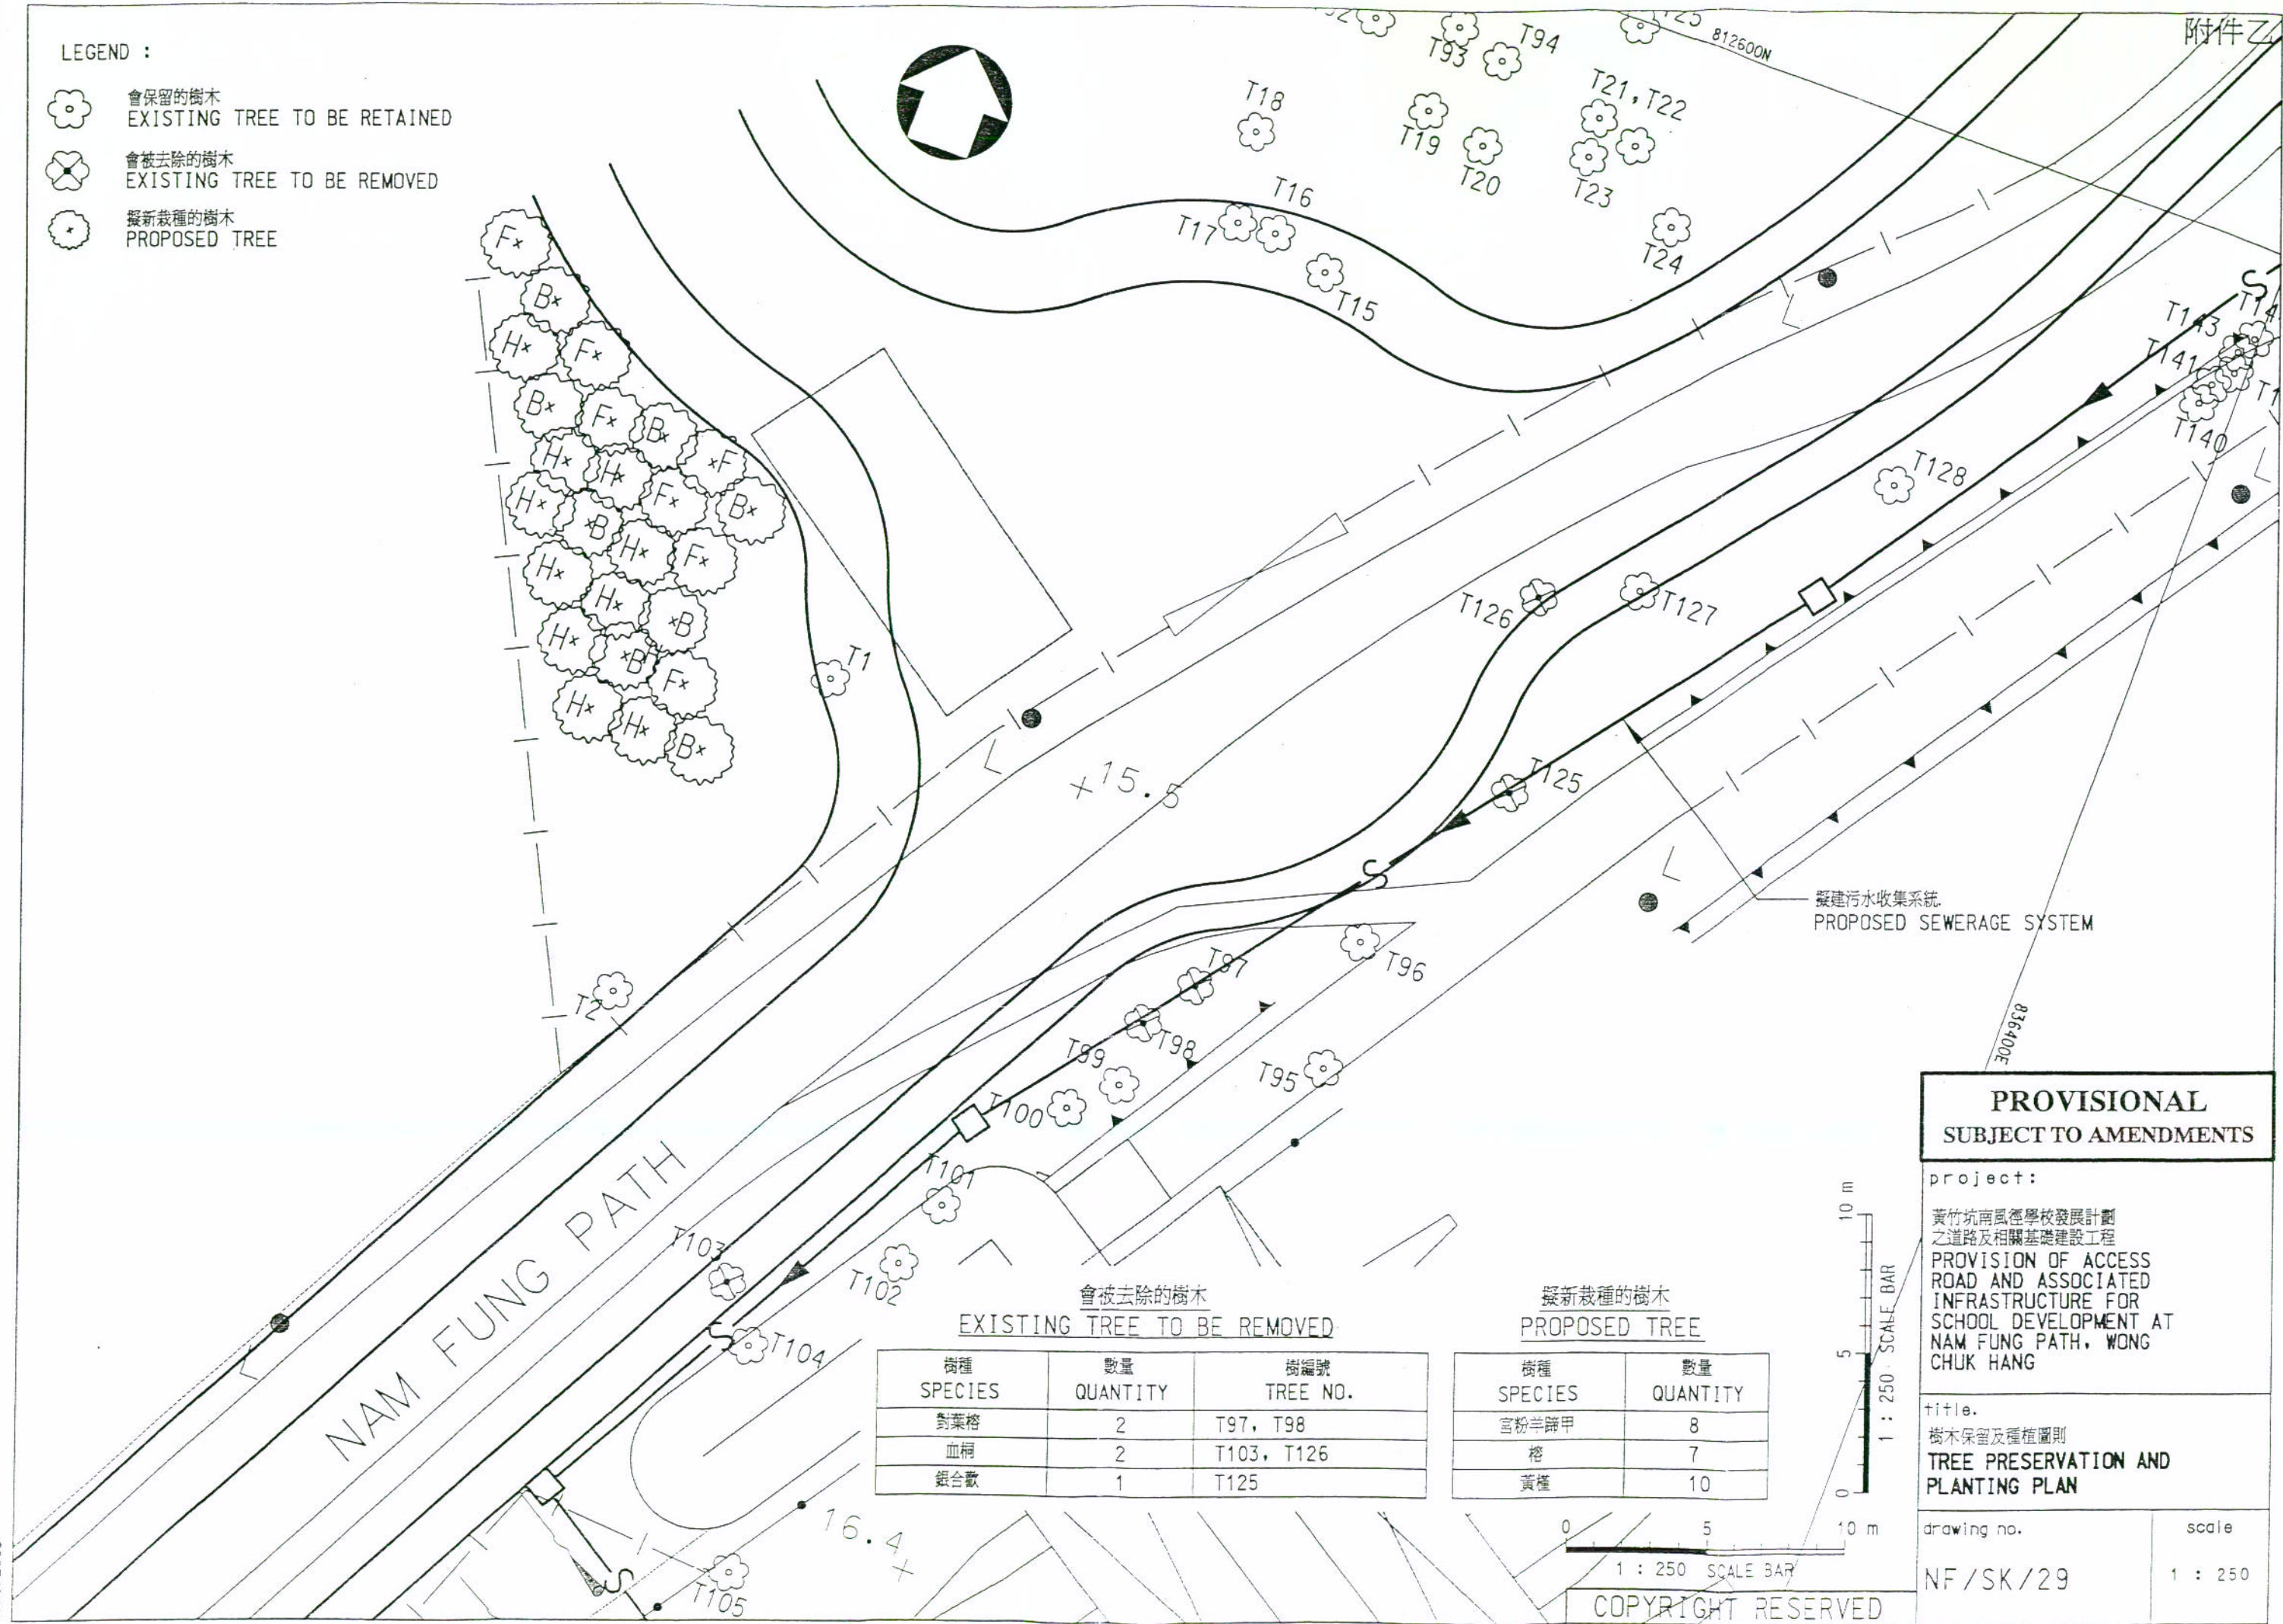

會被去除的樹木
EXISTING TREE TO BE REMOVED

樹種 SPECIES	數量 QUANTITY	樹編號 TREE NO.
刺葉榕	2	T97, T98
血桐	2	T103, T126
銀合歡	1	T125

擬新栽種的樹木
PROPOSED TREE

樹種 SPECIES	數量 QUANTITY
宮粉半蹄甲	8
榕	7
黃槿	10

**PROVISIONAL
SUBJECT TO AMENDMENTS**

project:
黃竹坑南風徑學校發展計劃
之道路及相關基礎建設工程
PROVISION OF ACCESS
ROAD AND ASSOCIATED
INFRASTRUCTURE FOR
SCHOOL DEVELOPMENT AT
NAM FUNG PATH, WONG
CHUK HANG

title:
樹木保留及種植圖則
**TREE PRESERVATION AND
PLANTING PLAN**

drawing no. NF/SK/29 scale 1 : 250

1 : 250 SCALE BAR
0 5 10 m



COPYRIGHT RESERVED


會被去除的樹木
EXISTING TREE TO BE REMOVED

樹種 SPECIES	數量 QUANTITY	樹編號 TREE NO.
洋蹄甲屬	3	T106, T112, T114
刺桐	1	T108
木棉	3	T113, T115, T123

註：樹編號T107、T116、T120、T121及T122已枯死
NOTE: TREE NO. T107、T116、T120、T121 AND T122 ARE DEAD

LEGEND :

-  會保留的樹木
EXISTING TREE TO BE RETAINED
-  會被去除的樹木
EXISTING TREE TO BE REMOVED

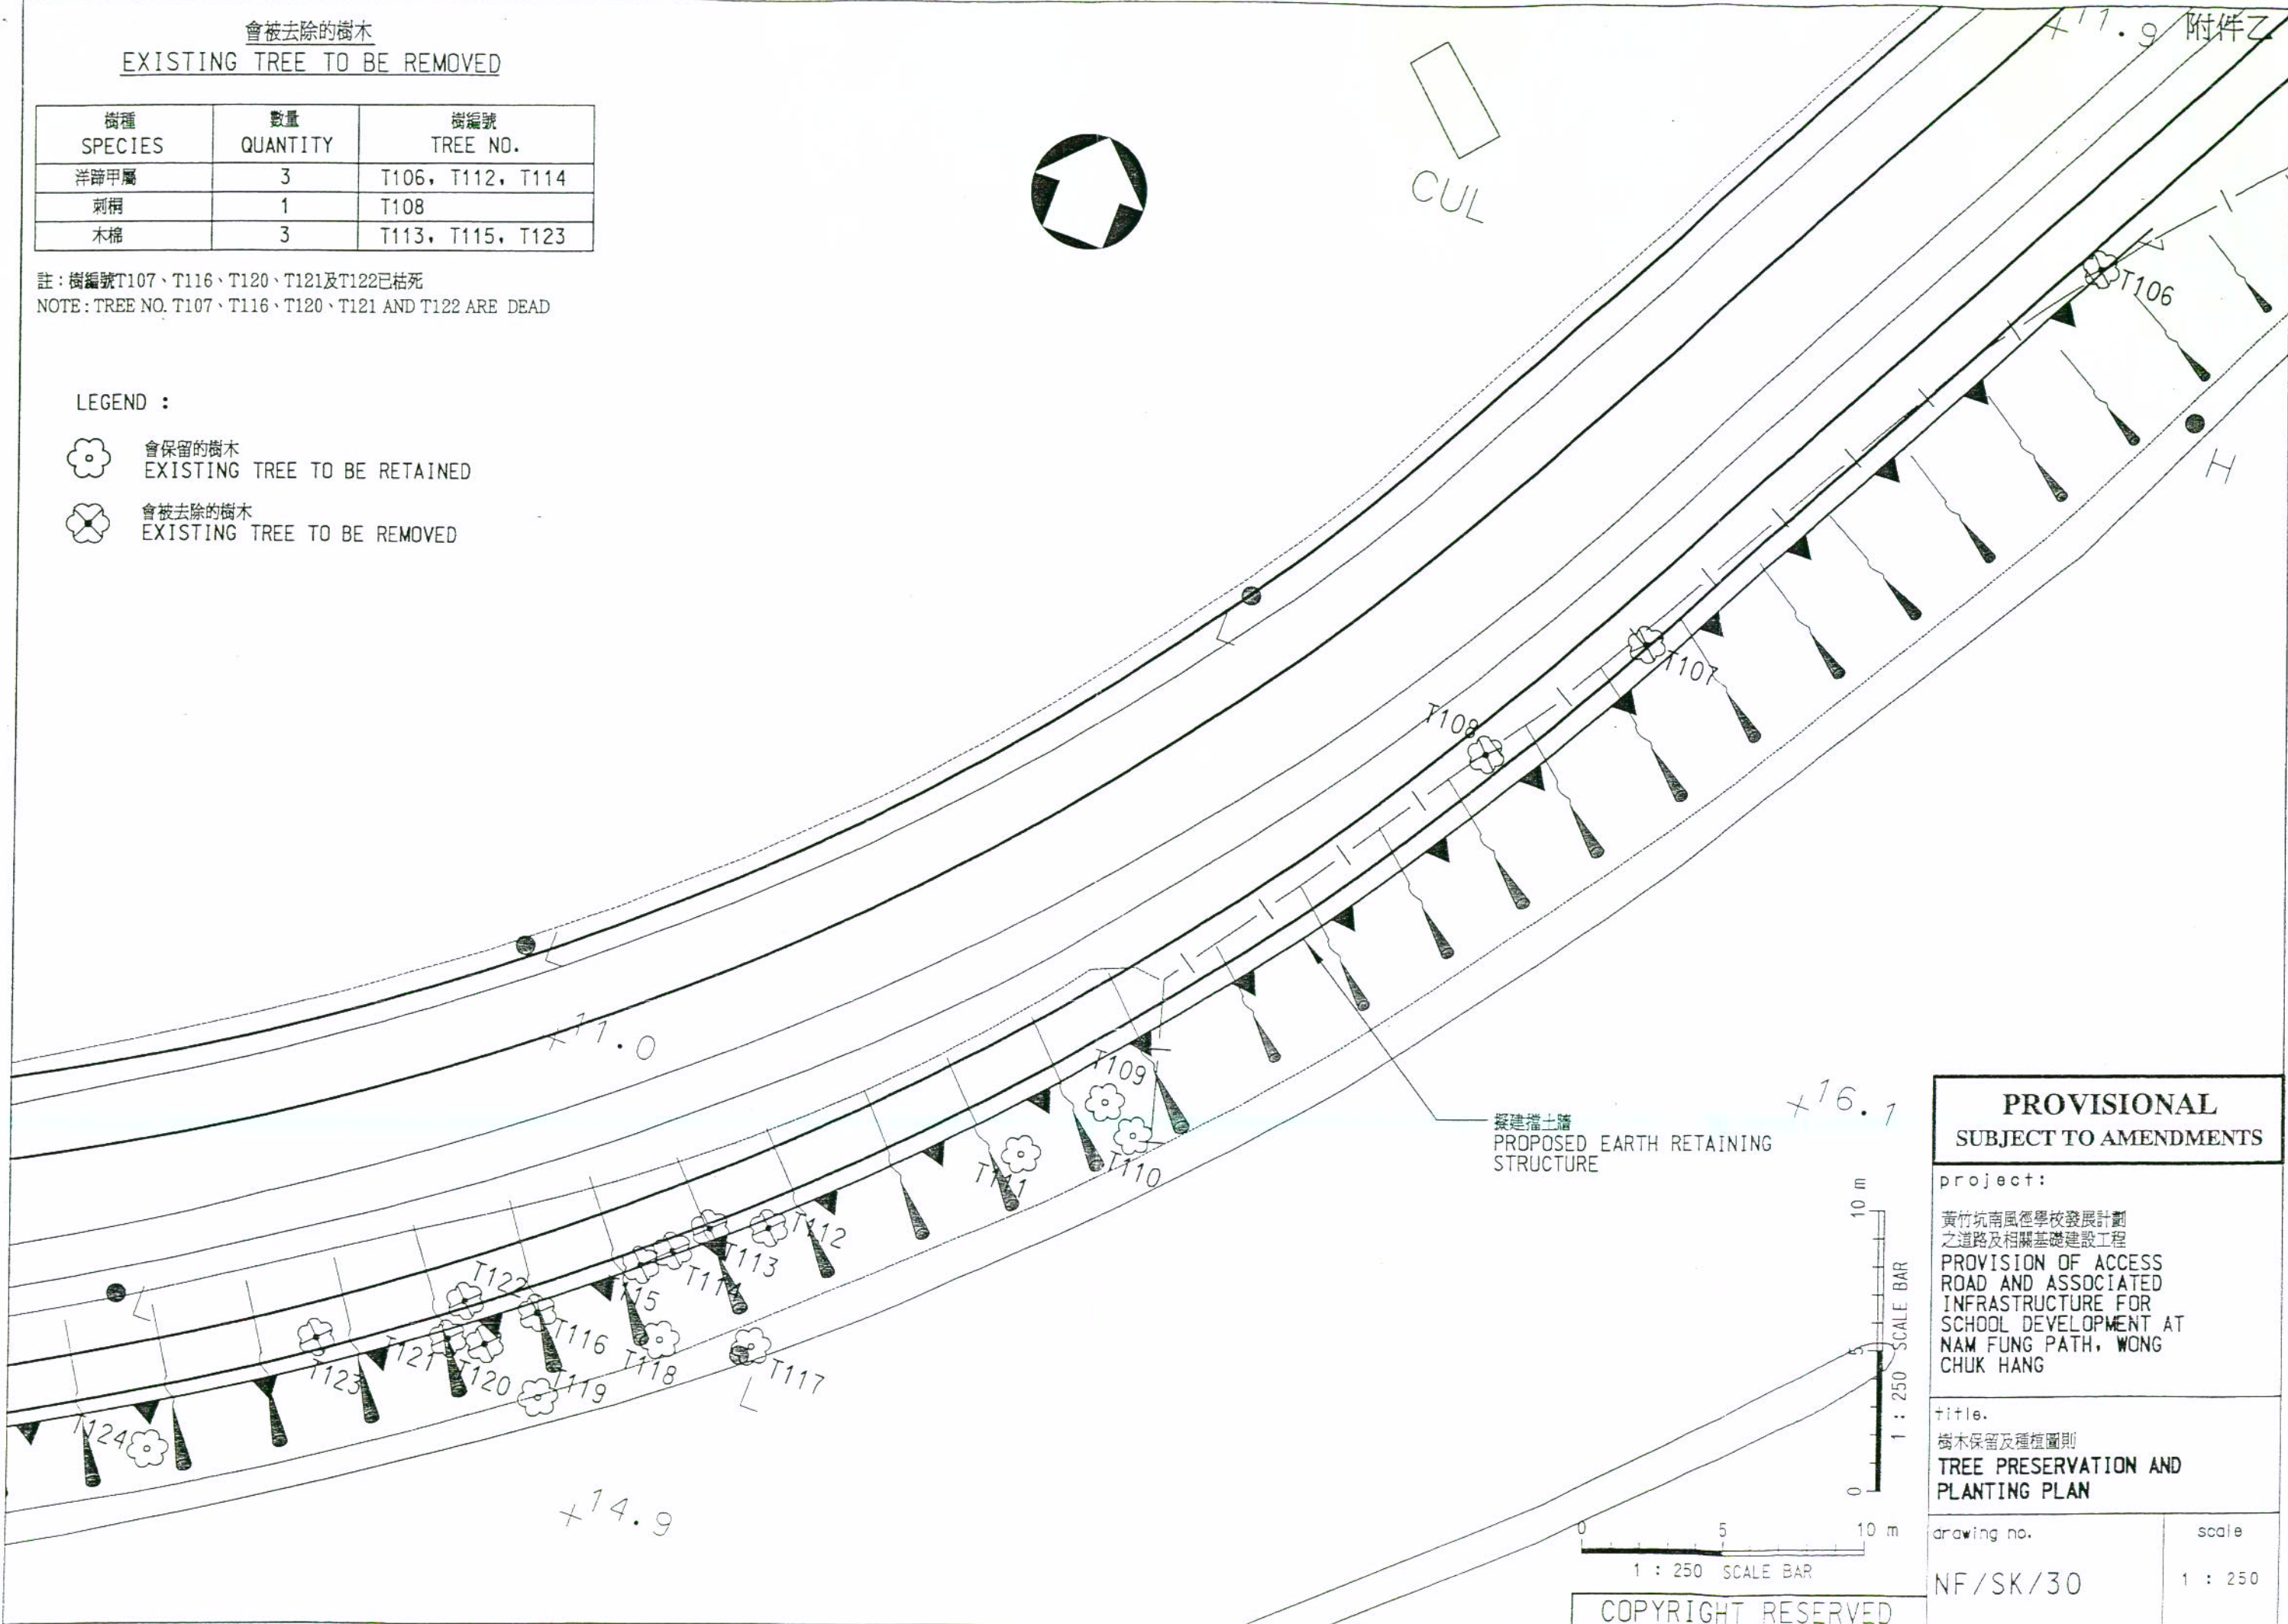

PROVISIONAL
SUBJECT TO AMENDMENTS

project:
黃竹坑南風徑學校發展計劃
之道路及相關基礎建設工程
PROVISION OF ACCESS
ROAD AND ASSOCIATED
INFRASTRUCTURE FOR
SCHOOL DEVELOPMENT AT
NAM FUNG PATH, WONG
CHUK HANG

title:
樹木保留及種植圖則
TREE PRESERVATION AND
PLANTING PLAN

drawing no. NF/SK/30
scale 1 : 250



COPYRIGHT RESERVED