

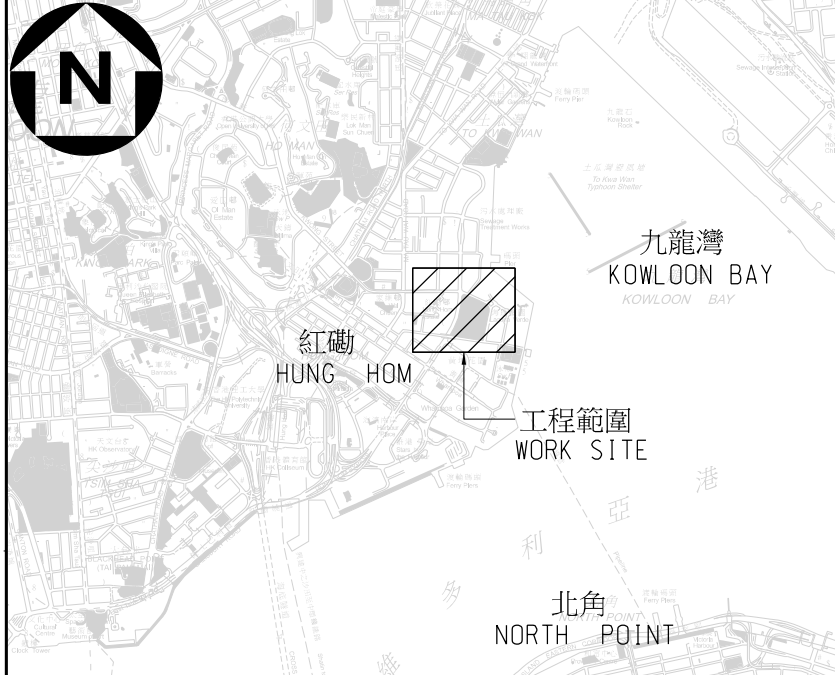


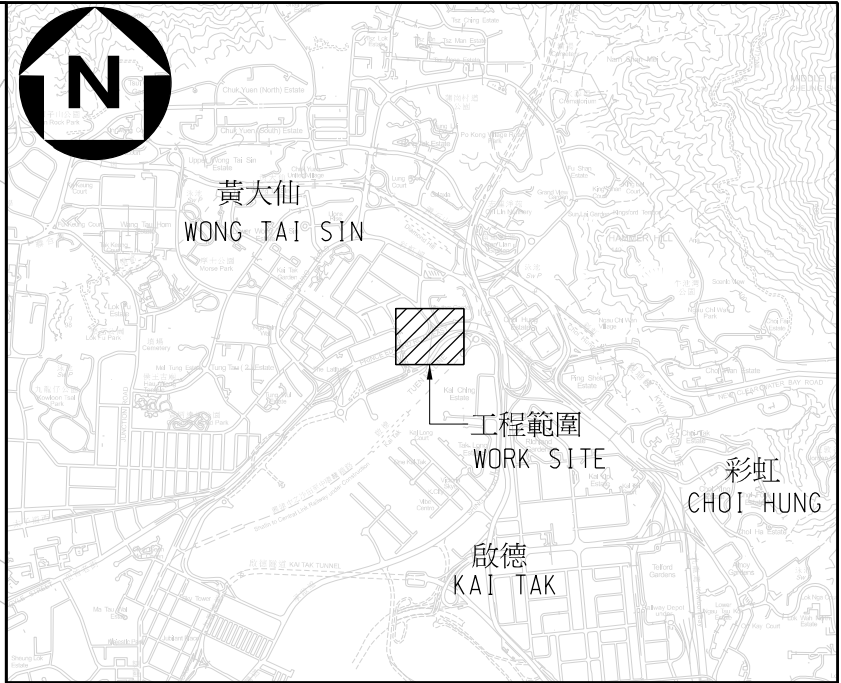

位置圖			
比例 1:37500			
圖例：			
		2x600	擬建的雙管污水泵喉 (直徑600毫米)
		600	PROPOSED TWIN SEWAGE RISING MAINS (600mm DIAMETER)
			擬建的無壓污水喉管 (直徑600毫米)
			PROPOSED GRAVITY SEWER (600mm DIAMETER)
			現有無壓污水喉管 EXISTING GRAVITY SEWER
			擬廢棄的現有污水泵喉 EXISTING SEWAGE RISING MAIN TO BE ABANDONED
Rev	Amendment	By	Chk. App. Date
Client			
渠務署 Drainage Services Department			
Consultant			
MEINHARDT Meinhardt Infrastructure and Environment Limited 邁達基建環保工程顧問有限公司			
Project			
AGREEMENT NO. CE 41/2020(DS)			
REHABILITATION AND CONSTRUCTION OF SEWAGE RISING MAINS - PHASE 1B			
Title			
擬建的污水管及擬修復或廢棄的現有 污水泵喉位置圖 LOCATION PLAN OF PROPOSED SEWAGE PIPES TO BE CONSTRUCTED AND EXISTING SEWAGE RISING MAINS TO BE REHABILITATED OR ABANDONED			
Status			
勘察階段			
Drawn	LB	Checked	AY
Scale	1: 900(A1) 1: 1200(A3)	CAD File No. 91730_D_DES_C_0003.dgn	Approved
Drawing No.		First Issued	TCL
© Copyright Reserved 版權所有 不得翻印		22/03/2021	Rev.
附件一圖一		-	

Pen Table : K:\STANDARD\MICROSTATION\PLOT\CSWP.TBL
Plot Driver : K:\Standard\Microstation\plot\CSWP-A1color.plt
Plot File by : liuying 2023/8/8 10:15:50

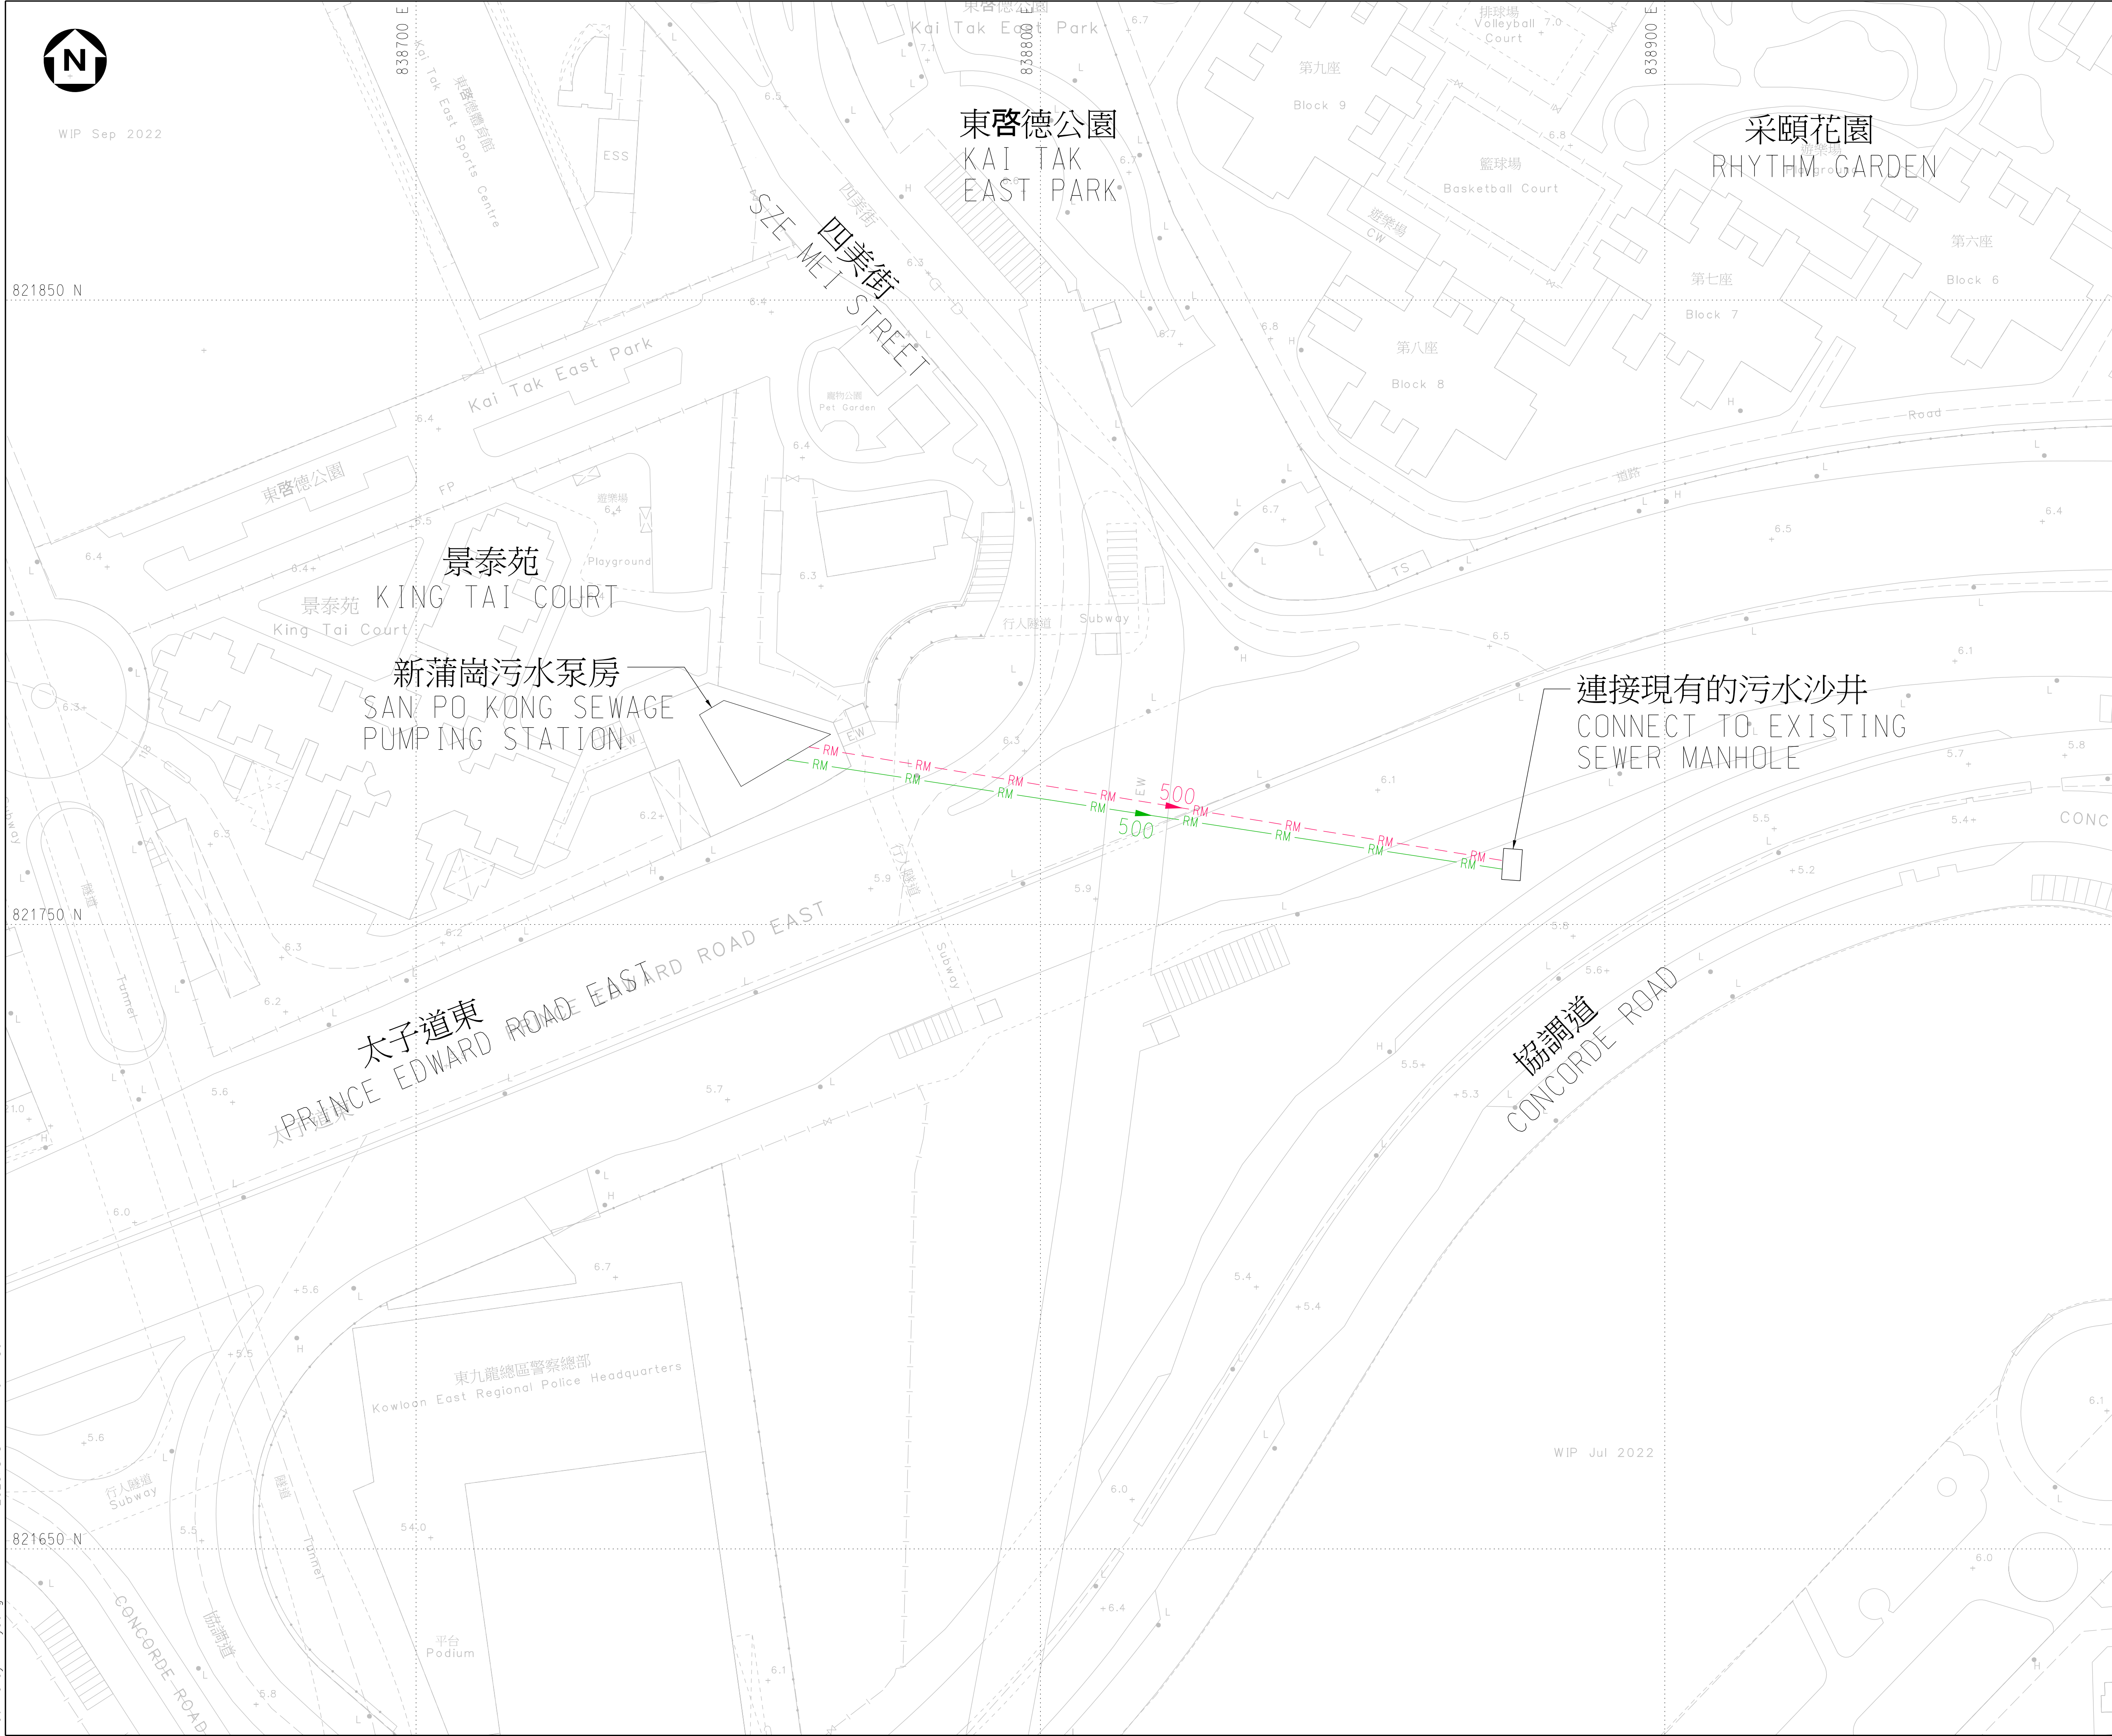

位置圖
比例 1:37500

圖例：
500
RM
擬建的污水泵喉(直徑500毫米)
PROPOSED SEWAGE RISING MAIN(500mm DIAMETER)
500
RM
擬修復的現有污水泵喉(直徑500毫米)
EXISTING SEWAGE RISING MAIN TO BE REHABILITATED (500mm DIAMETER)

Rev	Amendment	By	Chk.	App.	Date
Client					
					
Consultant					
 Meinhardt Infrastructure and Environment Limited 邁進基建環保工程顧問有限公司					
Project					
AGREEMENT NO. CE 41/2020(DS)					
REHABILITATION AND CONSTRUCTION OF SEWAGE RISING MAINS - PHASE 1B					
Title					
擬建的污水管及擬修復或廢棄的現有污水泵喉位置圖 LOCATION PLAN OF PROPOSED SEWAGE PIPES TO BE CONSTRUCTED AND EXISTING SEWAGE RISING MAINS TO BE REHABILITATED OR ABANDONED					
Status					
勘察階段					
Drawn	LB	Checked	AY	Approved	TCL
Scale	1:500(A1) 1:1000(A3)	CAD File No. 91730_D_DES_C_0004.dgn	First Issued	22/03/2021	
Drawing No.					Rev.
Copyright Reserved 版權所有 不得翻印					-

Pen Table : K:\STANDARD\MICROSTATION\PLOT\CSWP.TBL
Plot Driver : K:\Standard\Microstation\plot\CSWP-A1color.plt
Plot File by : liuying 2023/8/8 16:44:36