

Saturdays, Sundays  
and Public Holidays  
noon-midnight  
星期六、日及公眾假期  
中午十二時至午夜十二時

N-TS609

LEGEND


- Proposed concrete barriers
- ➔ Existing Sign (N-TS609) to be removed
- Existing Sign "Part-time Pedestrian Area" to be removed

LOCATION : Mei Yuen Street near Mei Fuk Street, Sai Kung  
DRAWING NO. : NE121346.01 (e08r11b)  
SCALE : 1 : 500 (A4)



**運輸署**  
Transport Department  
TRAFFIC ENGINEERING (NTE) DIVISION



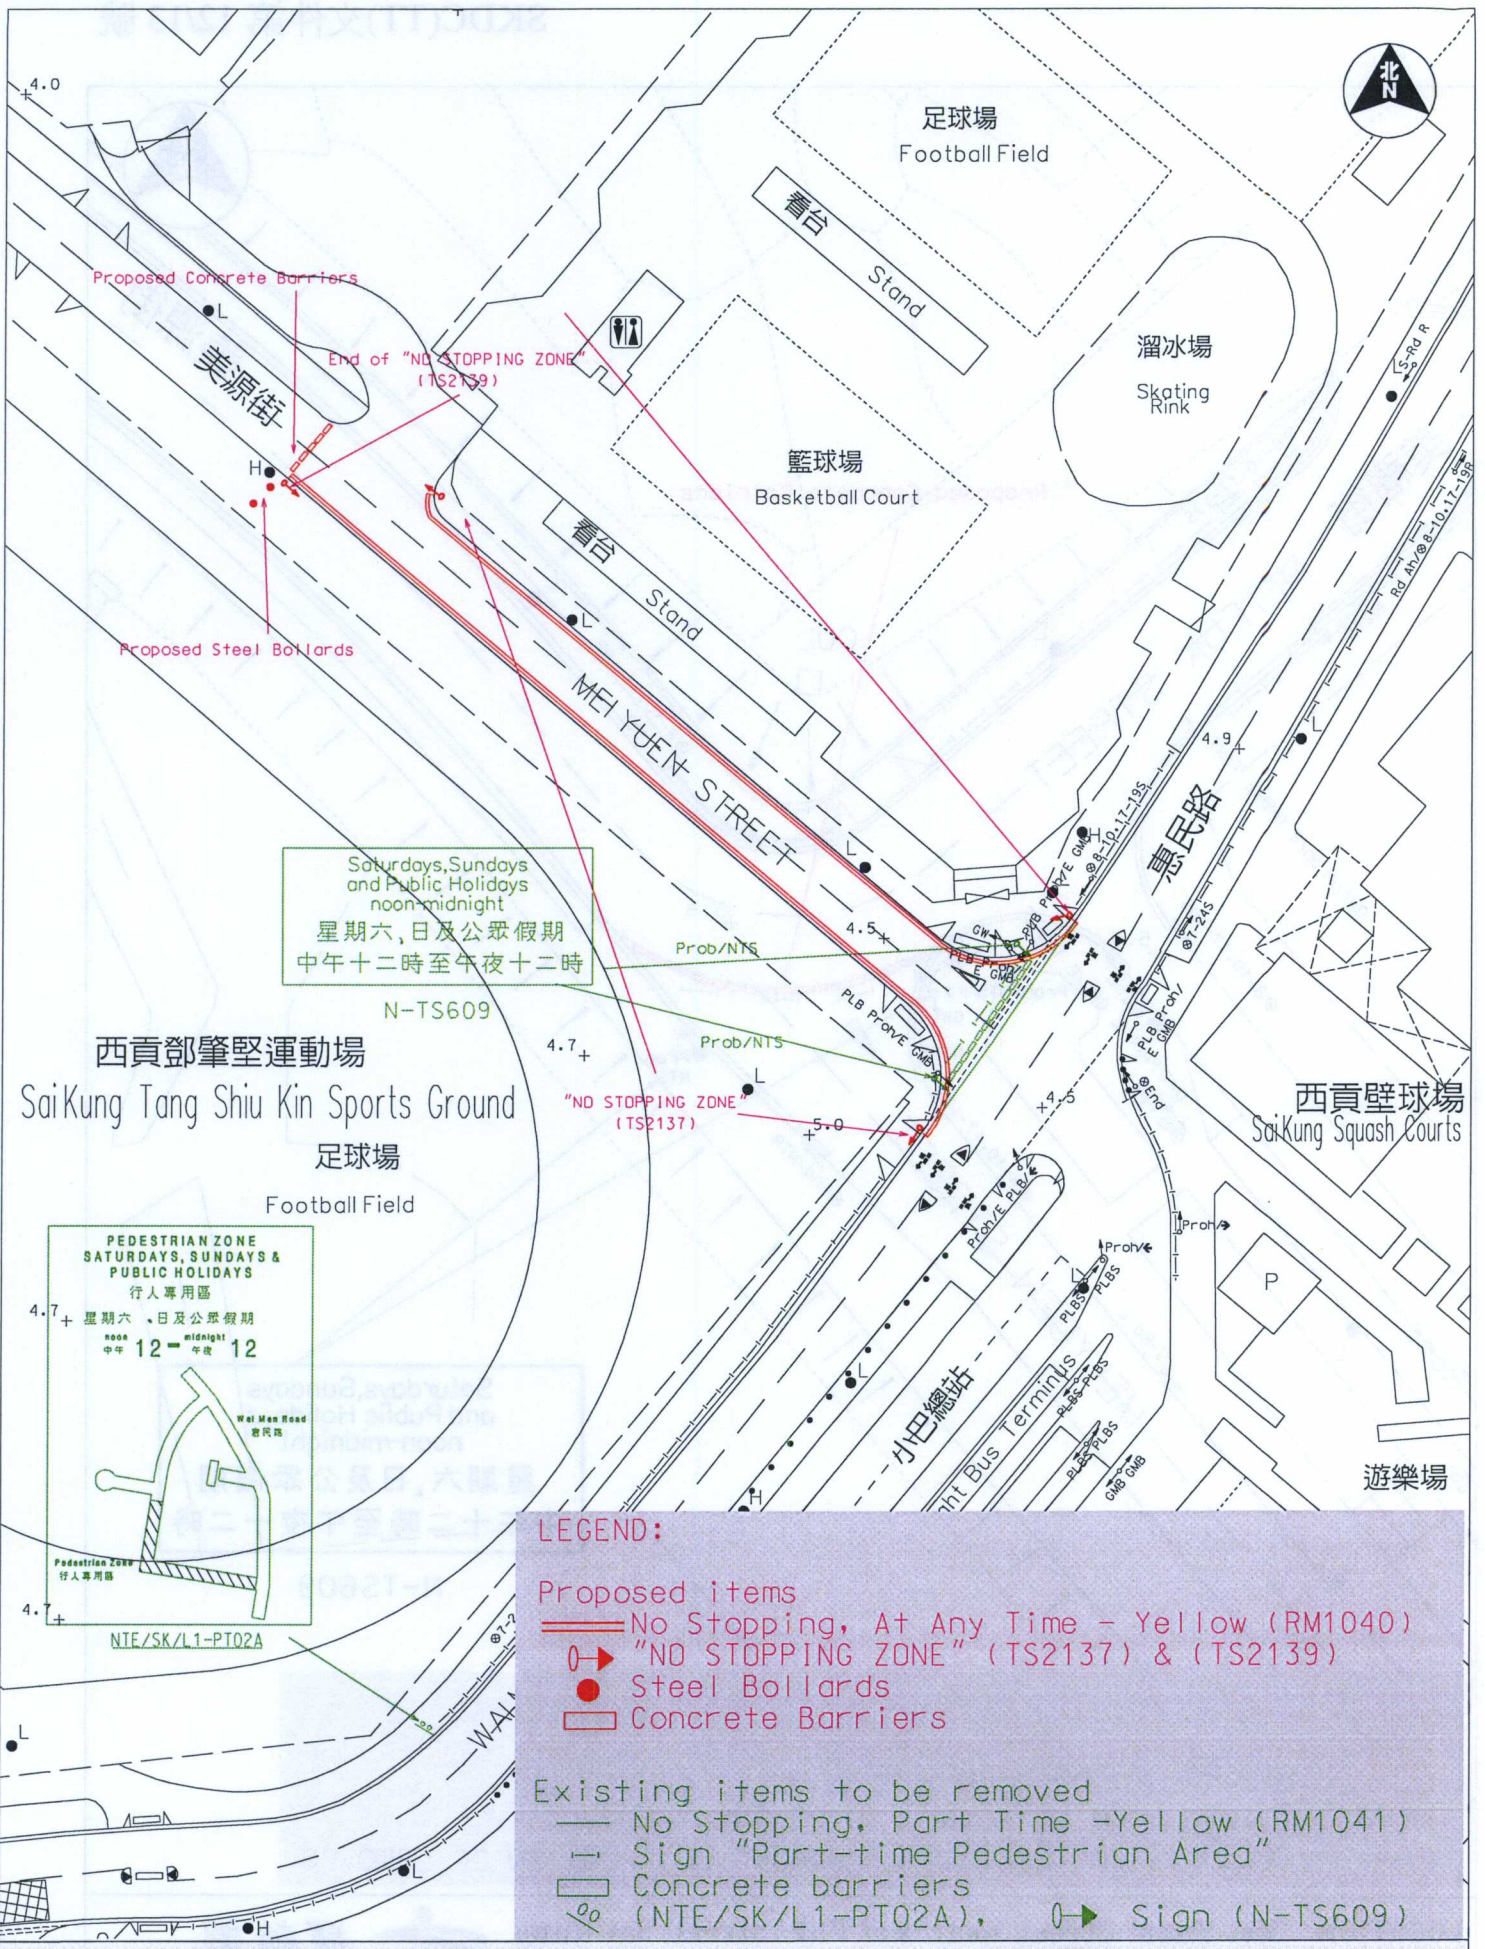

LOCATION : Wai Man Road, Sai Kung  
 DRAWING NO. : NE121152.02 (E08r11b)  
 SCALE : 1 : 500 (A3)

**LEGEND:**

**Proposed items**

- No Stopping, At Any Time - Yellow (RM1040)
- "NO STOPPING ZONE" (TS2137) & (TS2139)
- Steel Bollards
- Concrete Barriers

**Existing items to be removed**

- No Stopping, Part Time -Yellow (RM1041)
- Sign "Part-time Pedestrian Area"
- Concrete barriers
- (NTE/SK/L1-PT02A), → Sign (N-TS609)