



香港華人基督教聯會

THE HONG KONG CHINESE CHRISTIAN CHURCHES UNION

域多利道墓園大樓



空中攝影圖



香港華人基督教聯會

THE HONG KONG CHINESE CHRISTIAN CHURCHES UNION



← 墓園大樓



地下平面圖




香港華人基督教聯會
THE HONG KONG CHINESE CHRISTIAN CHURCHES UNION

GROUND FLOOR CALCULATION OF WINDOW AREA

ROOMS	U.F.A.I	REQUIRED	PROVIDED



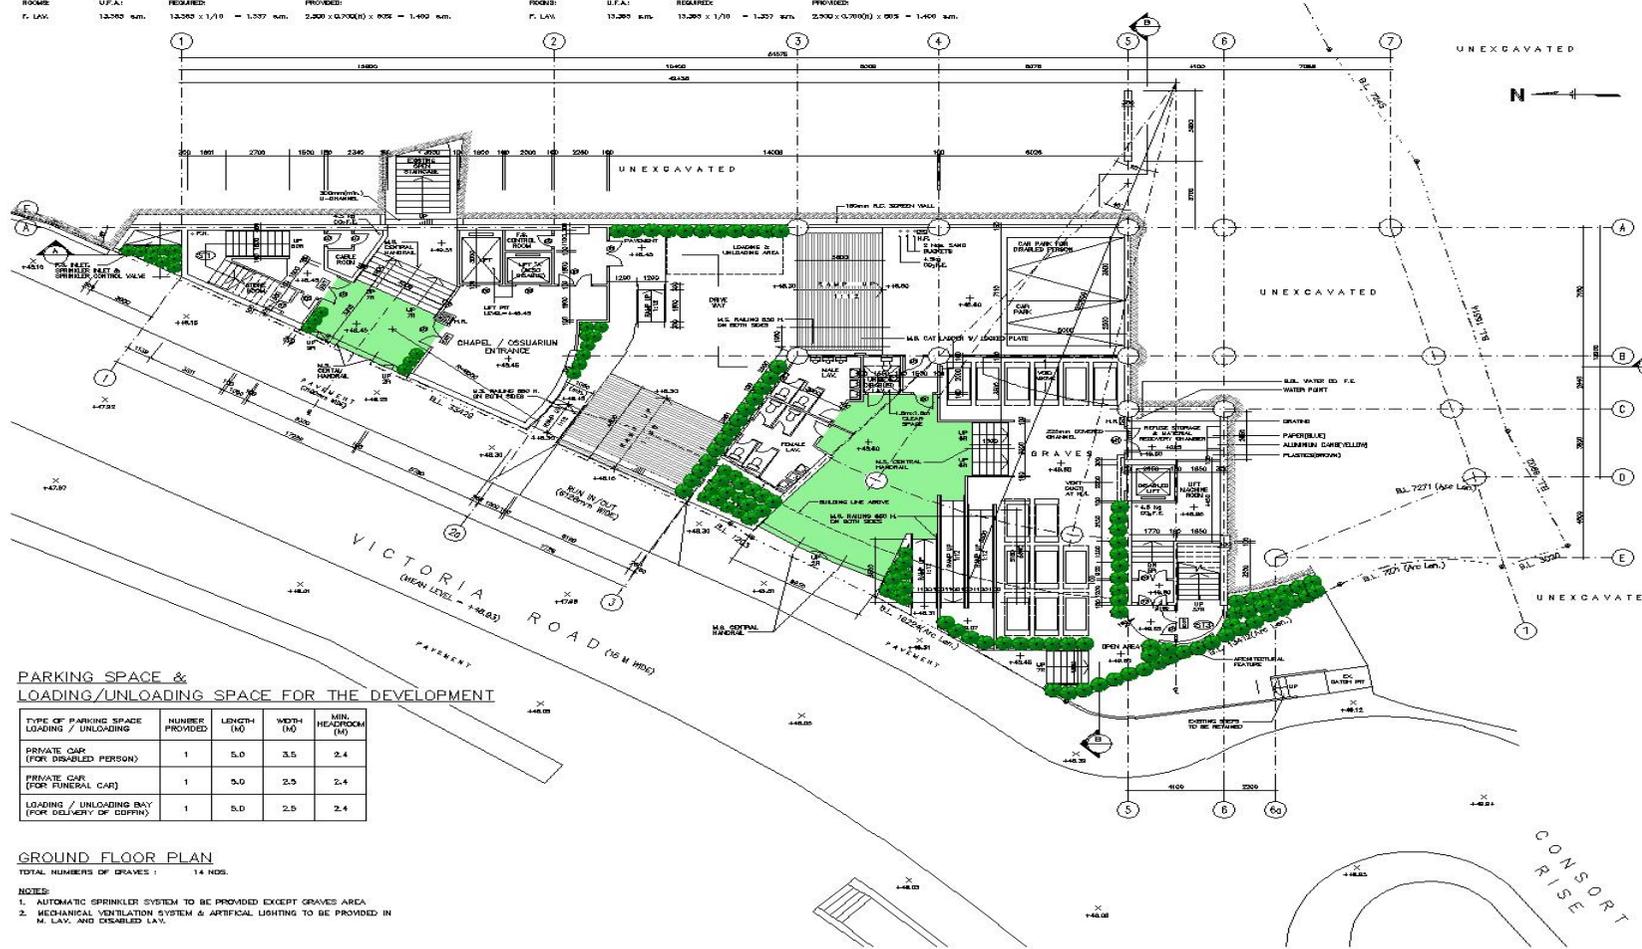

ED. NO.	ED 2/2013/00
REV. NO.	FP 8/10083

NOTES
 1. ALL DIMENSIONS ARE TO BE FOLLOWED.
 2. ALL DIMENSIONS ARE TO BE CHECKED AT THE TOP OF THE CONSTRUCTION.
NO.	DATE	BY	CHKD BY
1	30 Apr 08	HS-SHUM/CH	HS-SHUM/CH
2	28 May 08	HS-SHUM/CH	HS-SHUM/CH
3	28 Aug 08	HS-SHUM/CH	HS-SHUM/CH
4	27 Aug 08	HS-SHUM/CH	HS-SHUM/CH



THE HONG KONG CHINESE CHRISTIAN CHURCHES UNION

PROJECT: PROPOSED REDEVELOPMENT AT VICTORIA ROAD, 3/4 CORNSHIRT RISE CHINESE CHRISTIAN CEMETERY, HONG KONG.

DATE: 9/25-01
 SCALE: 1:100

DESIGNED BY	APPROVED BY
EXAMINER	DATE
DATE	SCALE

PARKING SPACE & LOADING/UNLOADING SPACE FOR THE DEVELOPMENT

TYPE OF PARKING SPACE	NUMBER PROVIDED	LENGTH (M)	WIDTH (M)	MIN. HEADROOM (M)
PRIVATE CAR (FOR DISABLED PERSON)	1	5.0	3.5	2.4
PRIVATE CAR (FOR FUNERAL CAR)	1	5.0	2.5	2.4

GROUND FLOOR PLAN

TOTAL NUMBERS OF GRAVES: 14 NOS.

- NOTES:**
1. AUTOMATIC SPRINKLER SYSTEM TO BE PROVIDED EXCEPT GRAVES AREA.
 2. MECHANICAL VENTILATION SYSTEM & ARTIFICIAL LIGHTING TO BE PROVIDED IN M. LAY. AND DISABLED LAY.



正面圖



香港華人基督教聯會

THE HONG KONG CHINESE CHRISTIAN CHURCHES UNION




則面圖



香港華人基督教聯會


THE HONG KONG CHINESE CHRISTIAN CHURCHES UNION

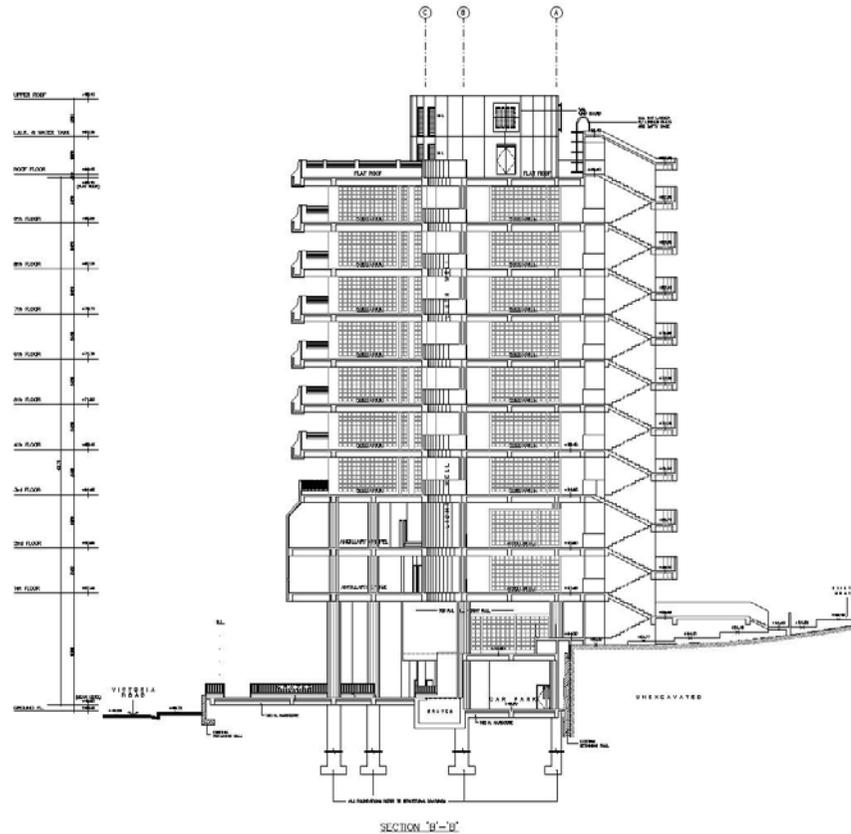

NO.	ED 7/2013/00
REV.	PP 6/10/03

NOTES
 DO NOT SCALE DRAWING.
 PLEASE REFER TO THE DRAWING FOR ALL DIMENSIONS AND TO BE TAKEN AS SHOWN.
 ALL DIMENSIONS ARE TO FACE UNLESS OTHERWISE SPECIFIED.
 ALL WORK SHALL BE IN ACCORDANCE WITH THE BUILDING REGULATIONS AND THE BUILDING CODE OF PRACTICE.

1	MR. J. W. CHAN	ARCHITECT
2	MR. J. W. CHAN	ARCHITECT
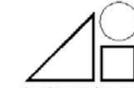

J. W. CHAN ARCHITECTS
 J.W. CHAN ARCHITECTS LTD.
 ARCHITECTS

PREPARED BY
 THE HONG KONG CHINESE
 CHRISTIAN CHURCHES UNION

PROJECT
 PROPOSED REDEVELOPMENT AT

DRAWING TITLE

AS / NOT REDUCED

APPROVED BY	
SIGNED BY	APPROVED BY
DATE	DATE
24 Apr. 04	A-12
SCALE	1:100

三維圖



香港華人基督教聯會
THE HONG KONG CHINESE CHRISTIAN CHURCHES UNION



俯視圖



香港華人基督教聯會
THE HONG KONG CHINESE CHRISTIAN CHURCHES UNION



域多利道一個綠化建築



完
多謝！